

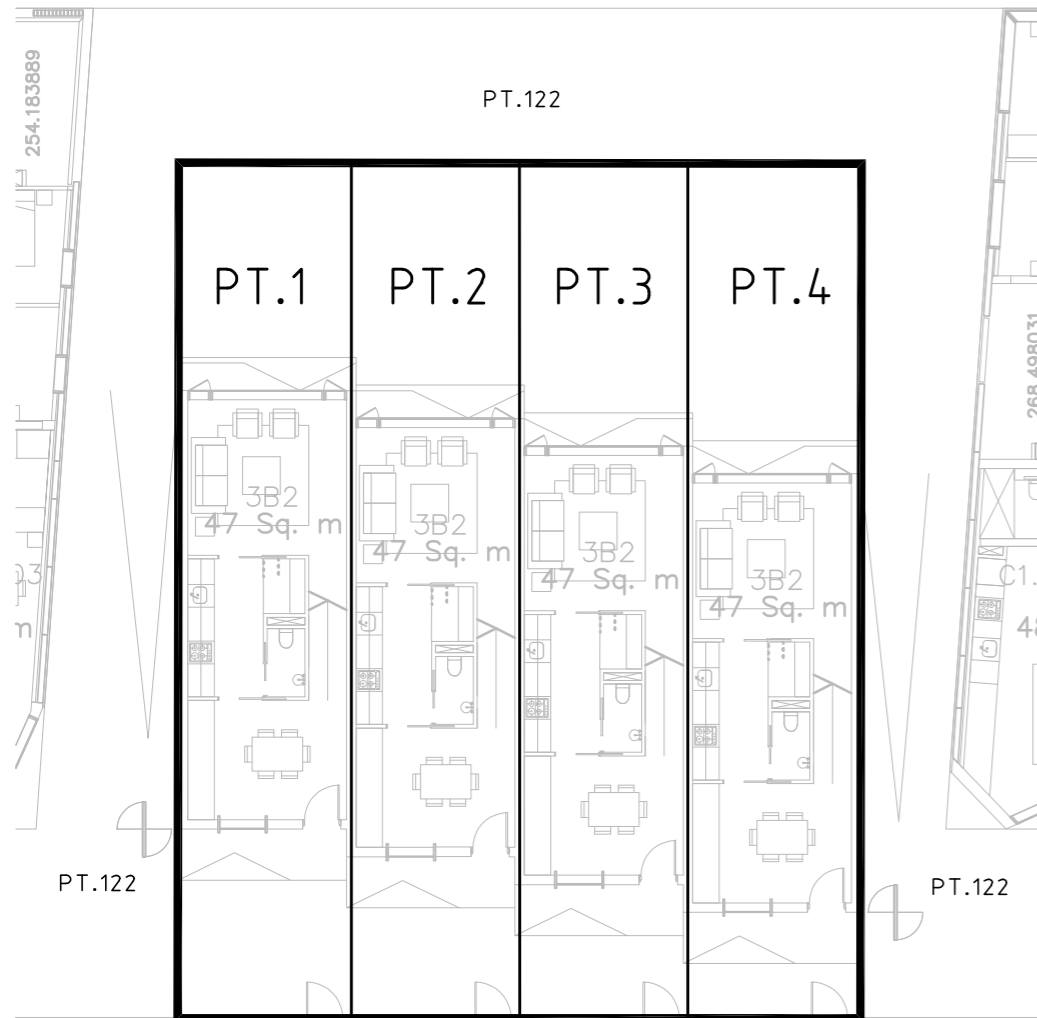



PROPOSED SUBDIVISION
IVANHOE ESTATE, MACQUARIE PARK

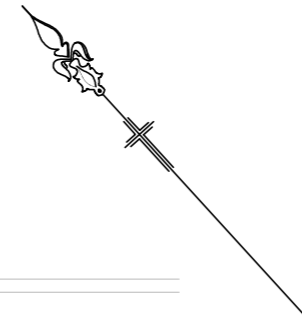

PROPOSED ROAD
UPPER GROUND LEVEL TO R.L.73.20

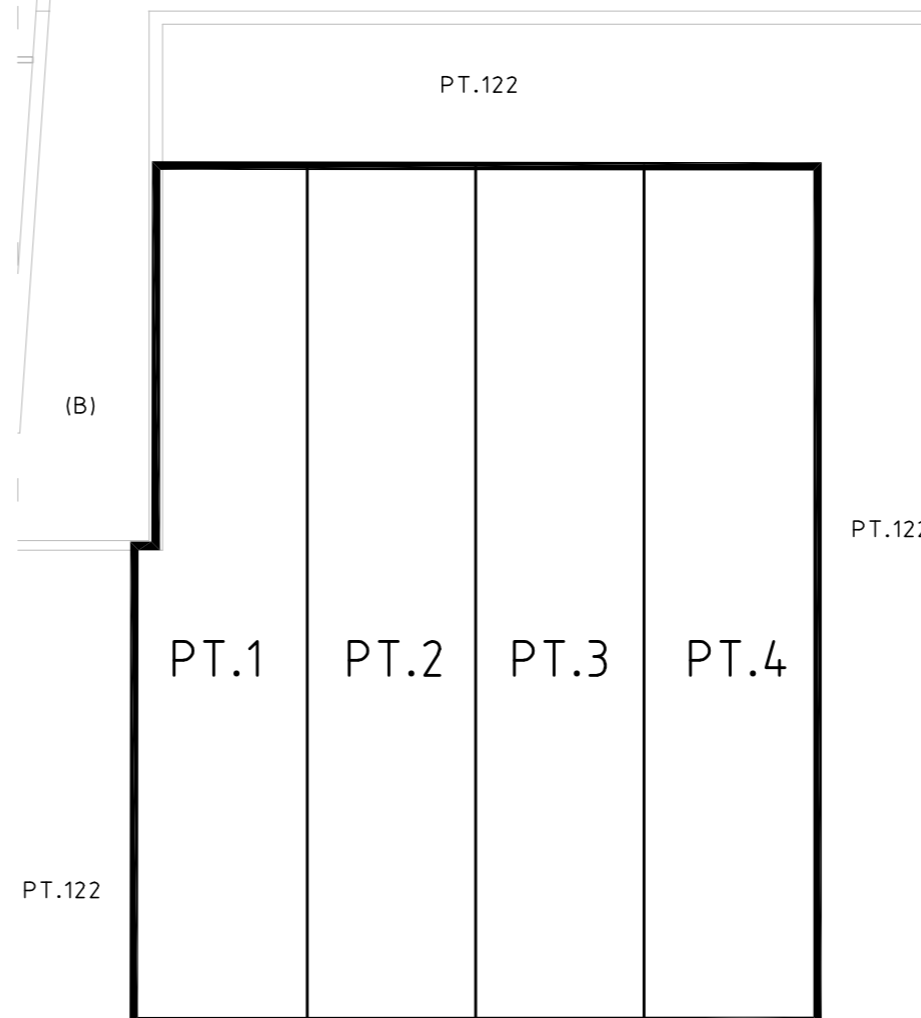

LOWER GROUND LEVEL

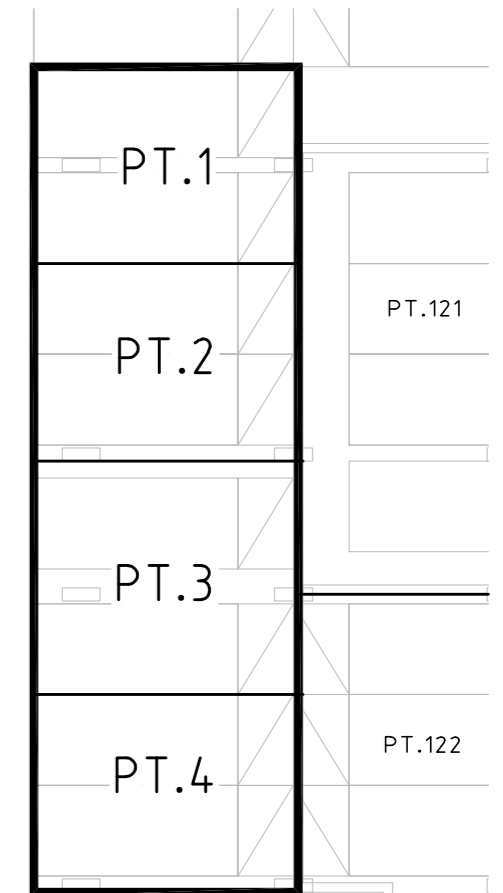

BASEMENT 2

PROPOSED EASEMENTS

- (B) EASEMENT FOR ACCESS
- (C) RIGHT OF CARRIAGEWAY

STRATUM BOUNDARIES WILL IN GENERAL RELATE TO THE CENTRE OF THE CONCRETE FLOOR SLABS AND CENTRE OF WALLS.

AREAS AND DIMENSIONS ARE SUBJECT TO FINAL SURVEY AFTER CONSTRUCTION AND REGISTRATION OF PLAN AT THE LAND AND PROPERTY INFORMATION OFFICE
SITES OF EASEMENTS ARE SUBJECT TO DESIGN AND CONSTRUCTION VARIATIONS

SHEET 1 OF 1




Beveridge Williams
incorporating Dunlop Thorpe
Sydney ph : 02 9283 6677

www.beveridgewilliams.com.au

CAD REFERENCE: 1601644 Lot 12_3_180216 Terrace Subdivision.dwg

SURVEYORS REF. ORIGINAL SHEET SIZE
1601644 L12 A3
VERSION 1
SURVEYOR: P.M. CHECKED: P.M.
DRAWN: R.K. DATE: 16.02.18

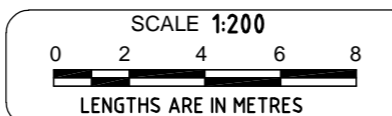

COPYRIGHT © 2018 BEVERIDGE WILLIAMS



NO PART OF THIS SURVEY MAY BE REPRODUCED, STORED IN A RETRIEVAL SYSTEM OR TRANSMITTED IN ANY FORM, WITHOUT THE WRITTEN PERMISSION OF THE COPYRIGHT OWNER EXCEPT AS PERMITTED BY THE "COPYRIGHT ACT 1968". ANY PERMITTED PERMITTED DOWNLOADING, ELECTRONIC STORAGE, PRINT, COPY OR REPRODUCTION OF THIS SURVEY SHOULD CONTAIN NO ALTERATION OR ADDITION TO THE ORIGINAL SURVEY. THIS NOTICE MUST NOT BE ERASED.

FRASERS PROPERTY AUSTRALIA

PLAN OF PROPOSED SUBDIVISION OF
LOT 124 D.P.