


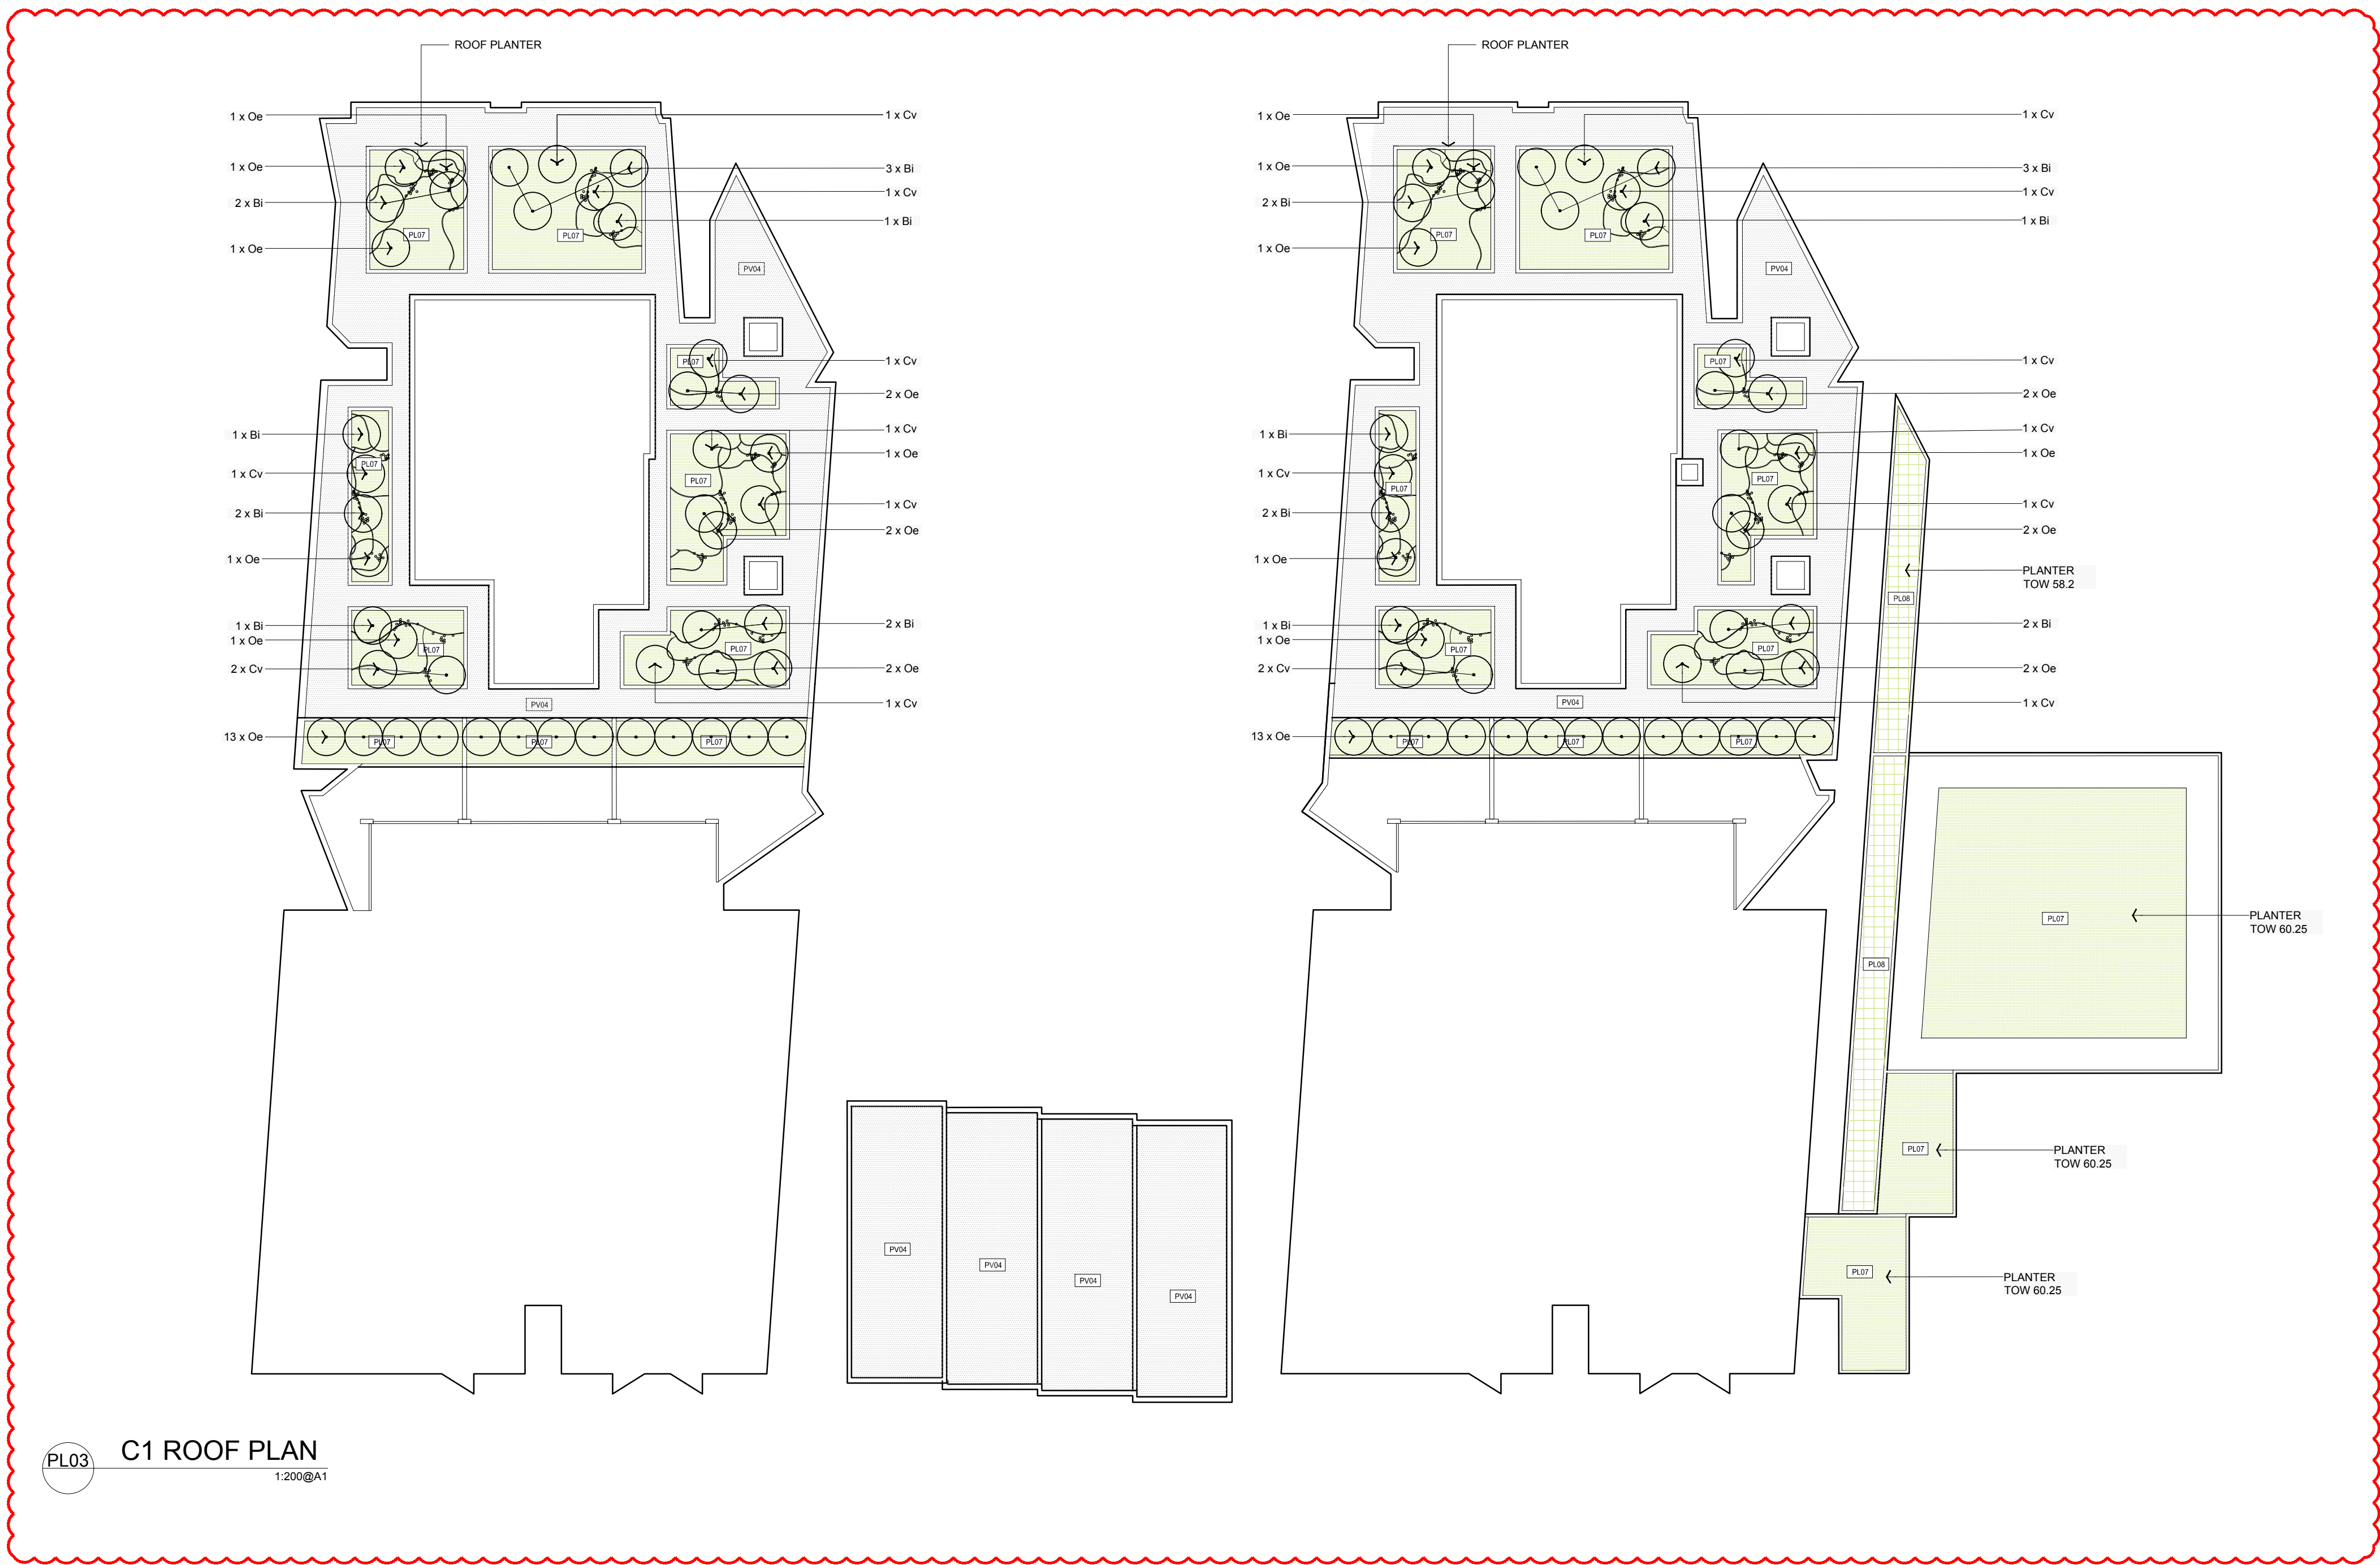

UPDATE TO C1 LANDSCAPE

REFERENCE MAP	NORTH	NOTES					CLIENT		CONSULTANT		DRAWING TITLE																			
		1. DO NOT SCALE DRAWINGS. WRITTEN DIMENSIONS GOVERN. 2. ALL DIMENSIONS ARE IN MILLIMETRES UNLESS NOTED OTHERWISE. 3. ALL DIMENSIONS SHALL BE VERIFIED ON SITE BEFORE PROCEEDING WITH THE WORK. HASSELL SHALL BE NOTIFIED IN WRITING OF ANY DISCREPANCIES. 4. THIS DRAWING MUST BE READ IN CONJUNCTION WITH ALL RELEVANT CONTRACTS, SPECIFICATIONS AND DRAWINGS. © COPYRIGHT OF THIS DRAWING IS VESTED IN HASSELL. LTD. 2020 HASSELL. LTD. THIS DRAWING IS AN UNCONTROLLED COPY. UNLESS NOTED OTHERWISE. 0 4 8 16m	J S4.55 FOR APPROVAL 15.12.20 I FOR APPROVAL 05.11.18 H FOR APPROVAL 16.10.18 G FOR APPROVAL 02.05.18 F FOR APPROVAL 29.03.18 E FOR APPROVAL 26.03.18 D DRAFT FOR APPROVAL 02.03.18 C FINAL DRAFT 08.02.18 B REVISED DRAFT 01.02.18 A PRELIMINARY DRAFT 23.01.18	REV	DESCRIPTION	DATE	REV	DESCRIPTION	DATE	PROJECT		IVANHOE ESTATE STAGE 01 DEVELOPMENT APPLICATION MACQUARIE PARK, NSW 2113	STATUS FOR APPROVAL <table><tr><td>SCALE @ A1</td><td>DRAWN</td><td>CO-ORD</td><td>REVIEWED</td><td>APPROVED</td></tr><tr><td>1:200</td><td>COB</td><td>GD</td><td>AE</td><td>JH</td></tr><tr><td colspan="2">PROJECT NUMBER</td><td colspan="2">DRAWING NUMBER</td><td>REV</td></tr><tr><td colspan="2">012092</td><td colspan="2">L1_1802</td><td>J</td></tr></table>	SCALE @ A1	DRAWN	CO-ORD	REVIEWED	APPROVED	1:200	COB	GD	AE	JH	PROJECT NUMBER		DRAWING NUMBER		REV	012092	
SCALE @ A1	DRAWN	CO-ORD	REVIEWED	APPROVED																										
1:200	COB	GD	AE	JH																										
PROJECT NUMBER		DRAWING NUMBER		REV																										
012092		L1_1802		J																										
								 ARCHITECTS BATES+SMART CANDALEPAS ASSOCIATES	HASSELL LIMITED ACN 007 711 435 LEVEL 2 PIER 8/9 23 HICKSON ROAD SYDNEY NSW 2000 AUSTRALIA SYDNEY@HASSELLSTUDIO.COM T 61 2 9101 2000 Nominated architects NSW: Tony Grist 5350 Ross de la Motte 7398 HASSELL		C1 ROOF PLAN																			