



Planning,
Industry &
Environment

Issued under the Environmental Planning and Assessment Act 1979

Approved Section 4.55 (1A) Modification Application

No: SSD 8903 MOD 2

Granted on 7 May 2021


Signed: A.N.

Sheet No: 1 of 3


FUTURE STAGE 8
DEVELOPMENT AREA

FUTURE STAGE A
DEVELOPMENT AREA


FUTURE
DRIVEWAY
03

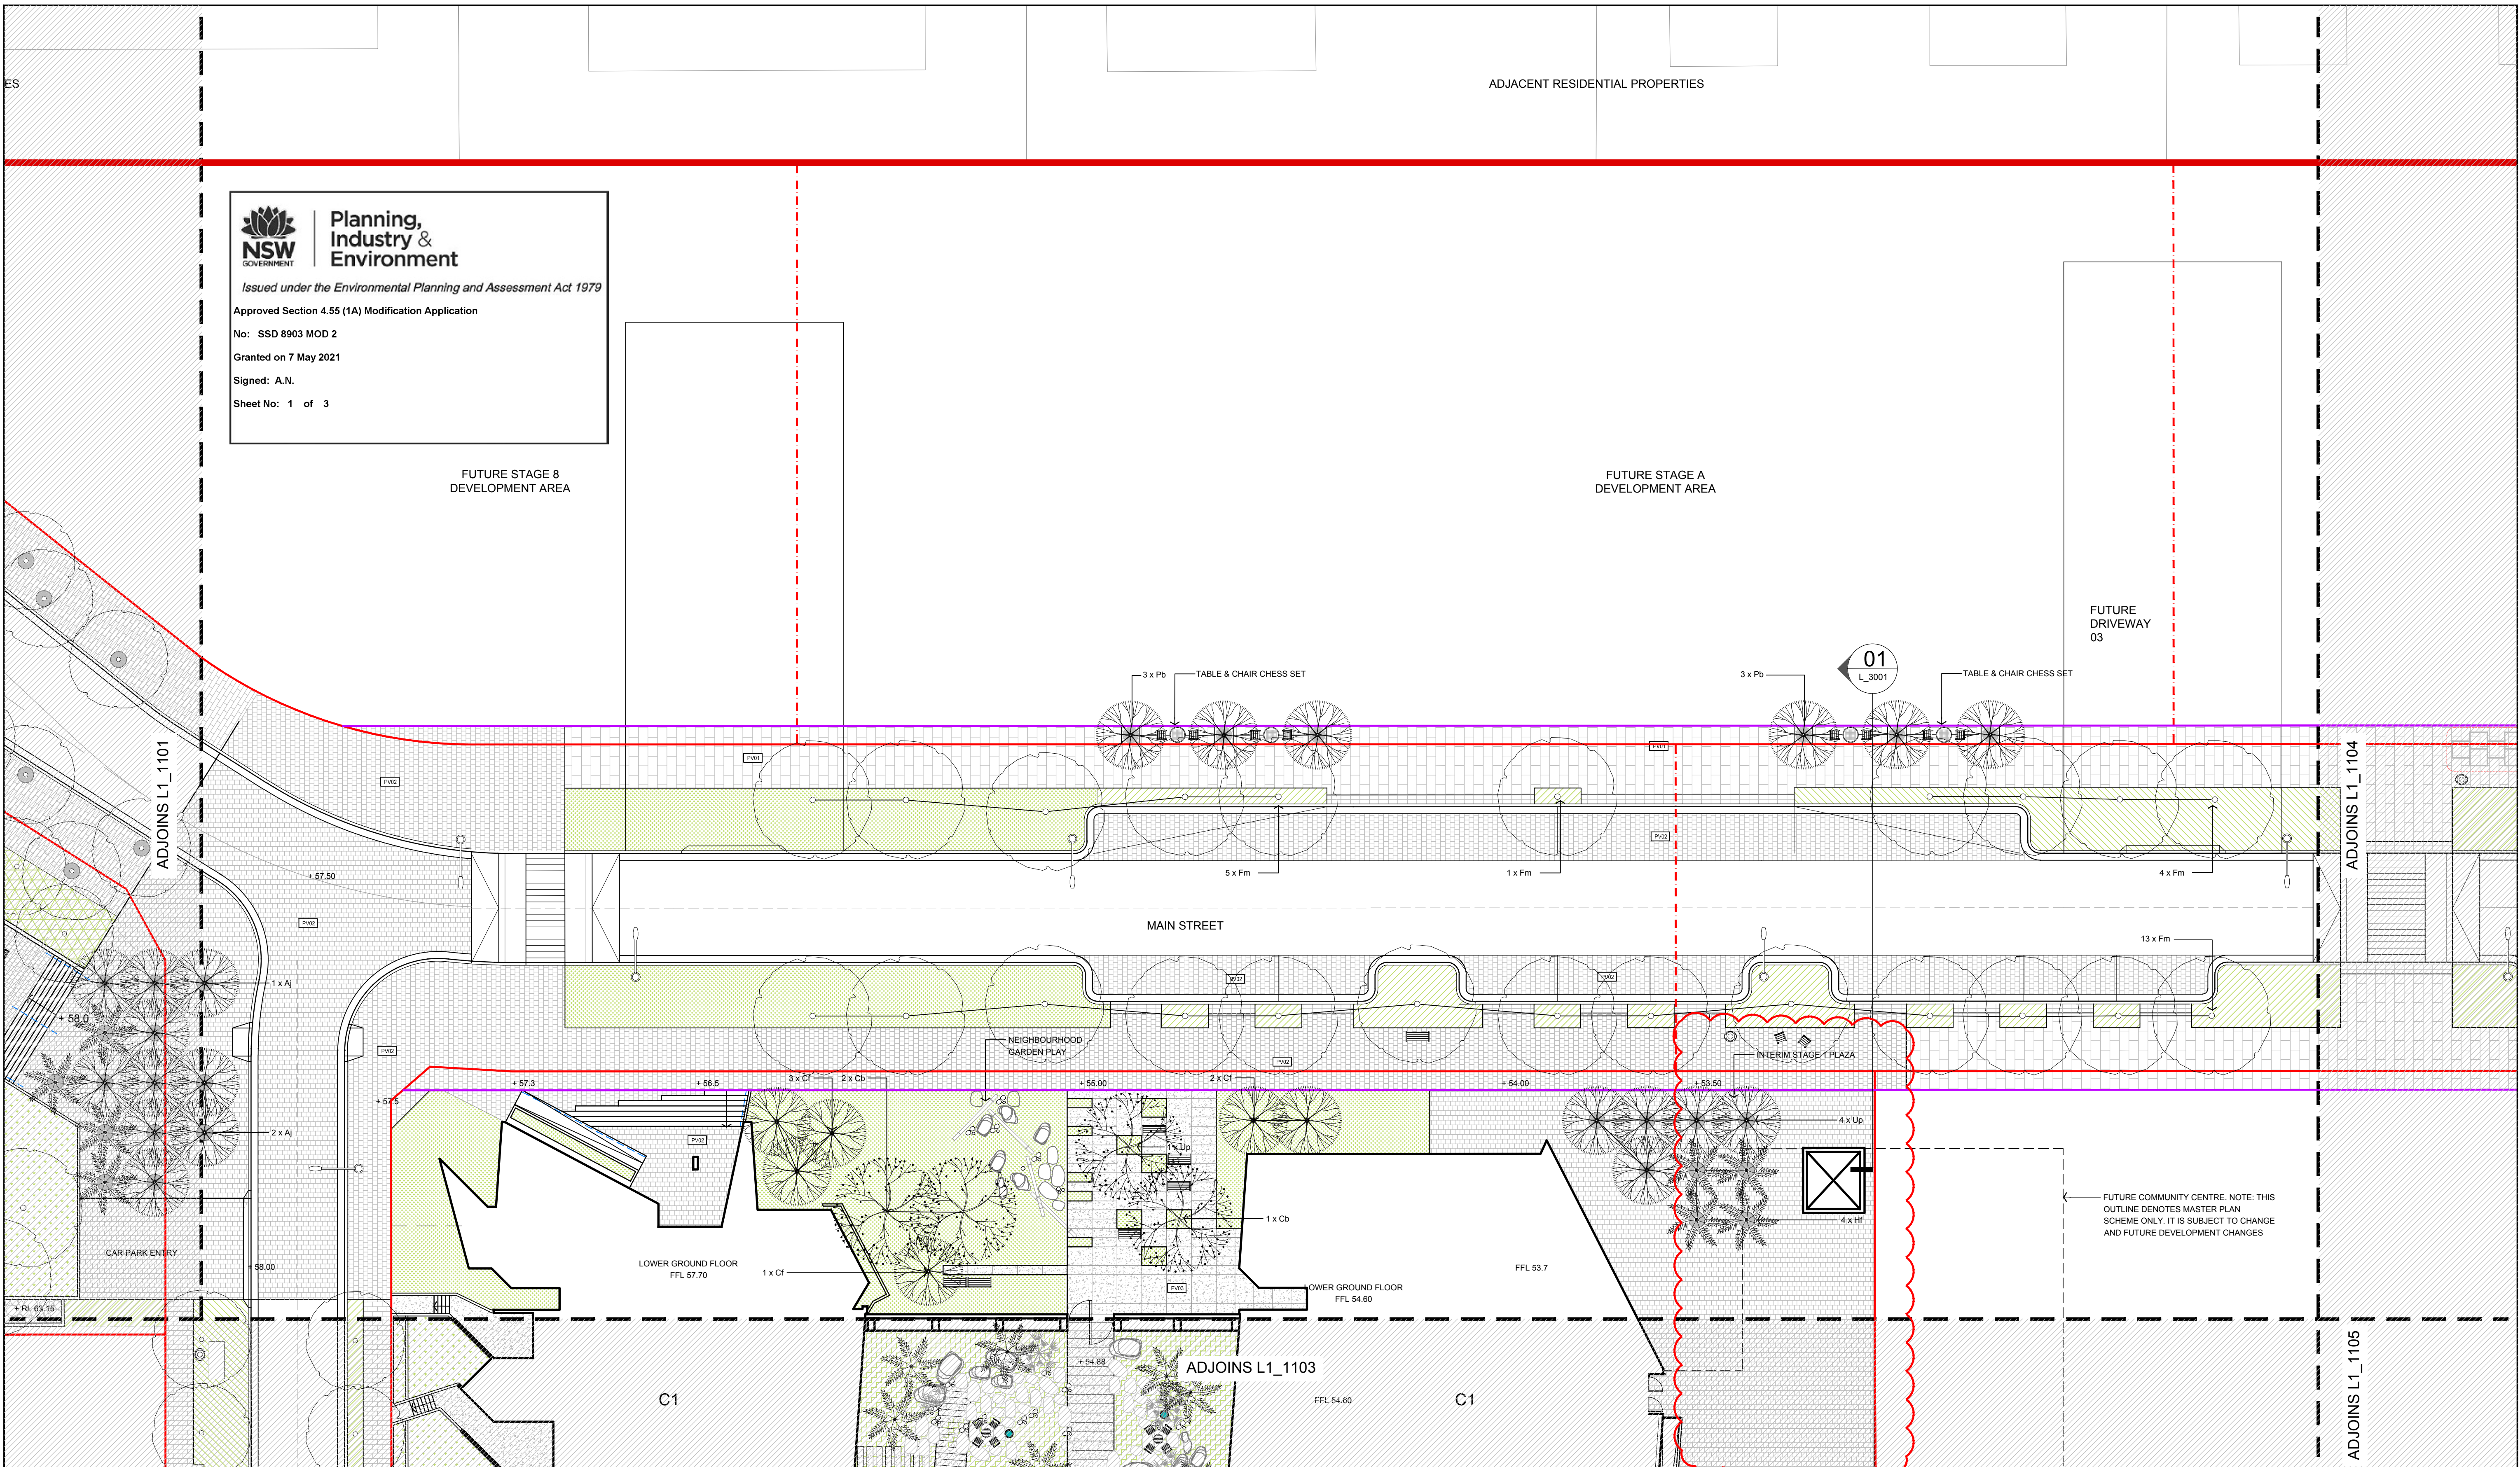

REFERENCE MAP

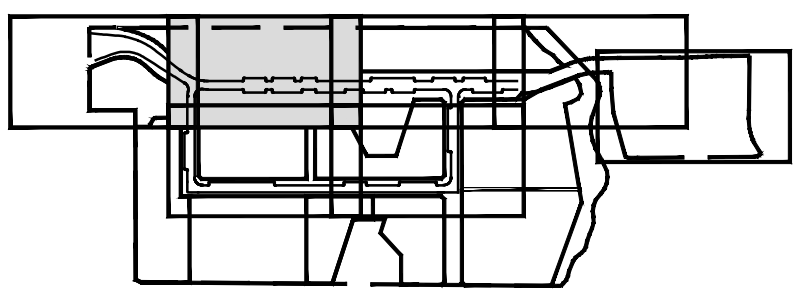

NORTH

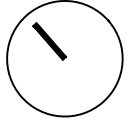

NOTES

1. DO NOT SCALE DRAWINGS. WRITTEN DIMENSIONS GOVERN.

2. ALL DIMENSIONS ARE IN MILLIMETRES UNLESS NOTED OTHERWISE.

3. ALL DIMENSIONS SHALL BE VERIFIED ON SITE BEFORE PROCEEDING WITH THE WORK. HASSELL SHALL BE NOTIFIED IN WRITING OF ANY DISCREPANCIES.

4. THIS DRAWING MUST BE READ IN CONJUNCTION WITH ALL RELEVANT CONTRACTS, SPECIFICATIONS AND DRAWINGS.

© COPYRIGHT OF THIS DRAWING IS VESTED IN HASSELL LTD. 2020 HASSELL LTD.

THIS DRAWING IS AN UNCONTROLLED COPY, UNLESS NOTED OTHERWISE.

0 4 8 16m



K	S4.55 FOR APPROVAL	16.12.20
J	UPDATE TO C1 LANDSCAPE	15.12.20
I	FOR APPROVAL	05.11.18
H	FOR APPROVAL	16.10.18
G	FOR APPROVAL	02.05.18
F	FOR APPROVAL	29.03.18
E	FOR APPROVAL	26.03.18
D	DRAFT FOR APPROVAL	02.03.18
C	FINAL DRAFT	08.02.18
B	REVISED DRAFT	01.02.18
A	PRELIMINARY DRAFT	23.01.18
REV	DESCRIPTION	DATE

REV	DESCRIPTION	DATE

CLIENT



S4.55 FOR APPROVAL

ARCHITECTS



CANDALEPAS ASSOCIATES

CONSULTANT

HASSELL LIMITED ACN 007 711 435
LEVEL 2 PIER 8/9 23 HICKSON ROAD
SYDNEY NSW 2000 AUSTRALIA
SYDNEY@HASSELLSTUDIO.COM
T 61 2 9101 2000
Nominated architects NSW: Tony Grist 5350 Ross de la Motte 7398

HASSELL

PROJECT

IVANHOE ESTATE
STAGE 01 DEVELOPMENT APPLICATION
MACQUARIE PARK, NSW 2113

DRAWING TITLE

GENERAL ARRANGEMENT (2 OF 8)

STATUS

FOR APPROVAL

SCALE @ A1

DRAWN

COB

CO-ORD

GD

REVIEWED

AE

APPROVED

JH

PROJECT NUMBER


012092

DRAWING NUMBER

L1-1102

REV

K

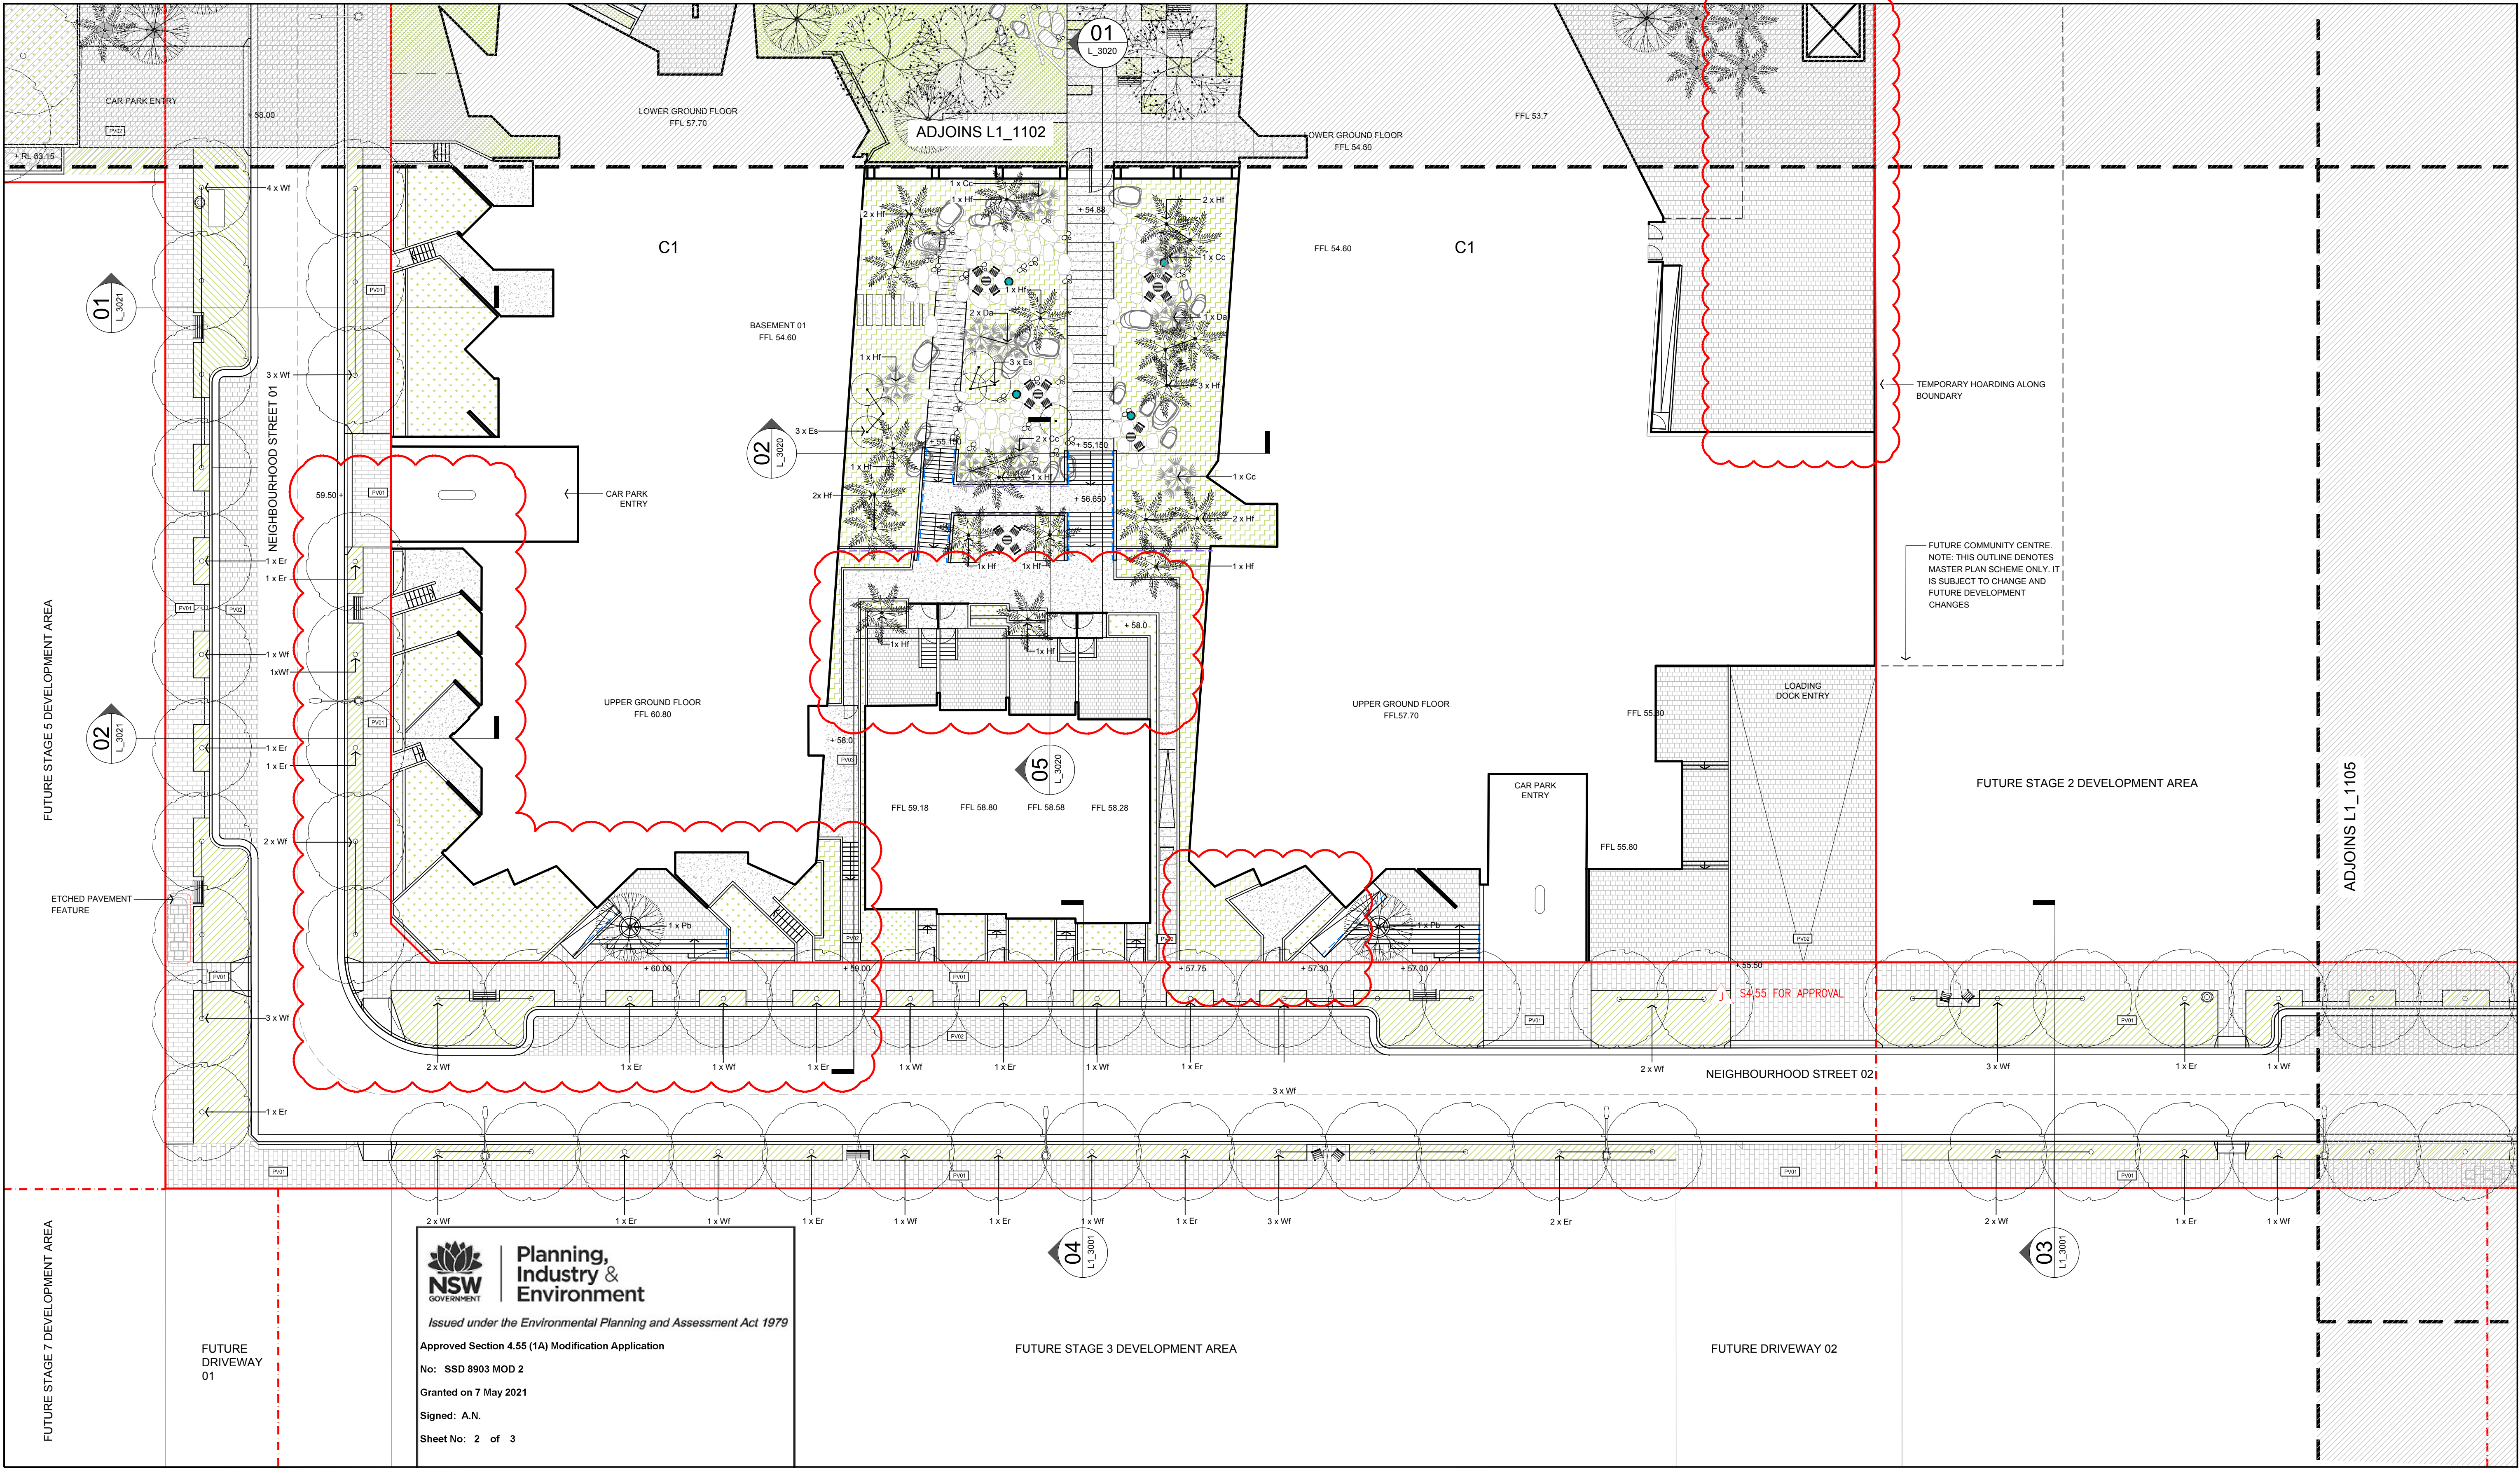

REFERENCE MAP	NORTH	NOTES 1. DO NOT SCALE DRAWINGS. WRITTEN DIMENSIONS GOVERN. 2. ALL DIMENSIONS ARE IN MILLIMETRES UNLESS NOTED OTHERWISE. 3. ALL DIMENSIONS SHALL BE VERIFIED ON SITE BEFORE PROCEEDING WITH THE WORK. HASSELL SHALL BE NOTIFIED IN WRITING OF ANY DISCREPANCIES. 4. THIS DRAWING MUST BE READ IN CONJUNCTION WITH ALL RELEVANT CONTRACTS, SPECIFICATIONS AND DRAWINGS. © COPYRIGHT OF THIS DRAWING IS VESTED IN HASSELL. LTD. 2020 HASSELL. LTD. THIS DRAWING IS AN UNCONTROLLED COPY, UNLESS NOTED OTHERWISE.			<table><tr><th>REV</th><th>DESCRIPTION</th><th>DATE</th></tr><tr><td>J</td><td>S4.55 FOR APPROVAL</td><td>15.12.20</td></tr><tr><td>I</td><td>FOR APPROVAL</td><td>05.11.18</td></tr><tr><td>H</td><td>FOR APPROVAL</td><td>16.10.18</td></tr><tr><td>G</td><td>FOR APPROVAL</td><td>02.05.18</td></tr><tr><td>F</td><td>FOR APPROVAL</td><td>29.03.18</td></tr><tr><td>E</td><td>FOR APPROVAL</td><td>26.03.18</td></tr><tr><td>D</td><td>DRAFT FOR APPROVAL</td><td>02.03.18</td></tr><tr><td>C</td><td>FINAL DRAFT</td><td>08.02.18</td></tr><tr><td>B</td><td>REVISED DRAFT</td><td>01.02.18</td></tr><tr><td>A</td><td>PRELIMINARY DRAFT</td><td>23.01.18</td></tr></table>		REV	DESCRIPTION	DATE	J	S4.55 FOR APPROVAL	15.12.20	I	FOR APPROVAL	05.11.18	H	FOR APPROVAL	16.10.18	G	FOR APPROVAL	02.05.18	F	FOR APPROVAL	29.03.18	E	FOR APPROVAL	26.03.18	D	DRAFT FOR APPROVAL	02.03.18	C	FINAL DRAFT	08.02.18	B	REVISED DRAFT	01.02.18	A	PRELIMINARY DRAFT	23.01.18	<table><tr><th>REV</th><th>DESCRIPTION</th><th>DATE</th></tr><tr><td> </td><td> </td><td> </td></tr><tr><td> </td><td> </td><td> </td></tr><tr><td> </td><td> </td><td> </td></tr></table>		REV	DESCRIPTION	DATE									
		REV	DESCRIPTION	DATE	
J	S4.55 FOR APPROVAL	15.12.20	
I	FOR APPROVAL	05.11.18	
H	FOR APPROVAL	16.10.18	
G	FOR APPROVAL	02.05.18	
F	FOR APPROVAL	29.03.18	
E	FOR APPROVAL	26.03.18	
D	DRAFT FOR APPROVAL	02.03.18	
C	FINAL DRAFT	08.02.18	
B	REVISED DRAFT	01.02.18	
A	PRELIMINARY DRAFT	23.01.18	
REV	DESCRIPTION	DATE	
CLIENT ARCHITECTS			CONSULTANT HASSELL LIMITED ACN 007 711 435 LEVEL 2 PIER 8/9 23 HICKSON ROAD SYDNEY NSW 2000 AUSTRALIA SYDNEY@HASSELLSTUDIO.COM T 61 2 9101 2000 Nominated architects NSW: Tony Grist 5350 Ross de la Motte 7398 HASSELL PROJECT IVANHOE ESTATE STAGE 01 DEVELOPMENT APPLICATION MACQUARIE PARK, NSW 2113			DRAWING TITLE GENERAL ARRANGEMENT (3 OF 8) STATUS FOR APPROVAL <table><tr><td>SCALE @ A1</td><td>DRAWN</td><td>CO-ORD</td><td>REVIEWED</td><td>APPROVED</td></tr><tr><td>1:200</td><td>COB</td><td>GD</td><td>AE</td><td>JH</td></tr></table> <table><tr><td>PROJECT NUMBER</td><td>DRAWING NUMBER</td><td>REV</td></tr><tr><td>012092</td><td>L1_1103</td><td>J</td></tr></table>			SCALE @ A1	DRAWN	CO-ORD	REVIEWED	APPROVED	1:200	COB	GD	AE	JH	PROJECT NUMBER	DRAWING NUMBER	REV	012092	L1_1103	J																													
SCALE @ A1	DRAWN	CO-ORD	REVIEWED	APPROVED	
1:200	COB	GD	AE	JH	
PROJECT NUMBER	DRAWING NUMBER	REV	
012092	L1_1103	J	



Planning,
Industry &
Environment

Issued under the *Environmental Planning and Assessment Act 1979*


Approved Section 4.55 (1A) Modification Application

No: SSD 8903 MOD 2

Granted on 7 May 2021

Signed: A.N.

Sheet No: 3 of 3

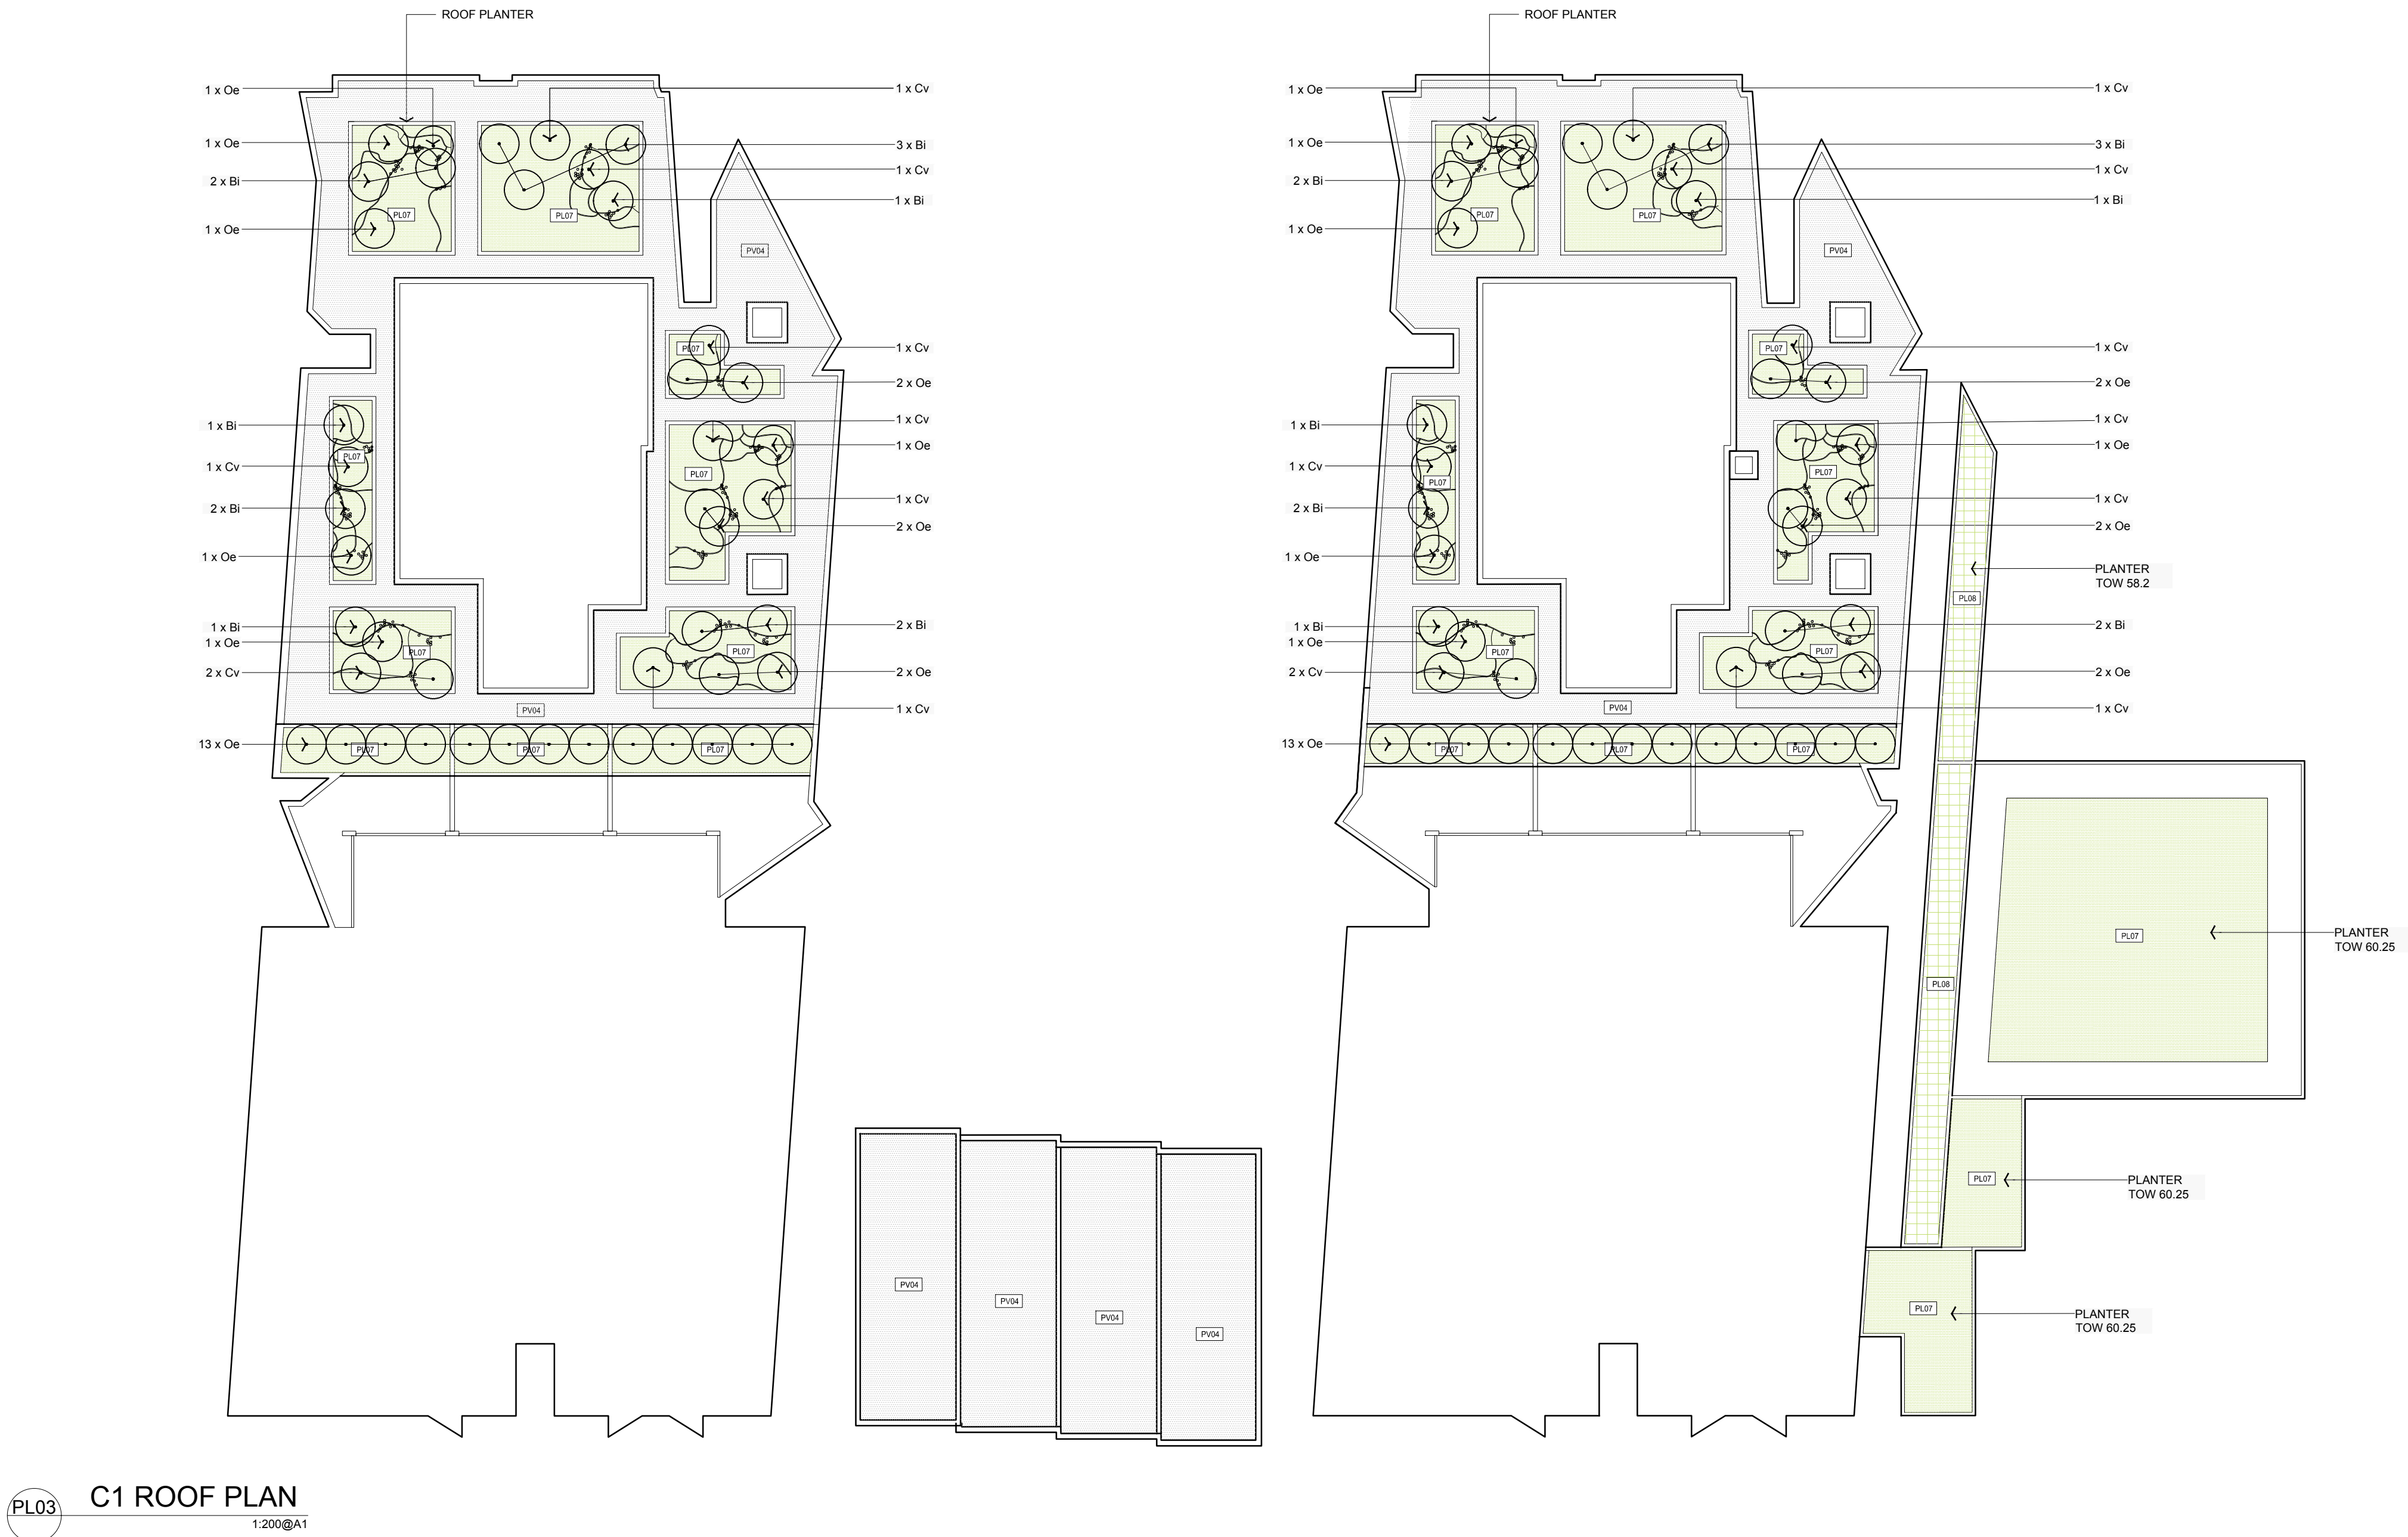

UPDATE TO C1 LANDSCAPE

REFERENCE MAP	NORTH	NOTES					CLIENT	CONSULTANT	DRAWING TITLE	
		1. DO NOT SCALE DRAWINGS. WRITTEN DIMENSIONS GOVERN. 2. ALL DIMENSIONS ARE IN MILLIMETRES UNLESS NOTED OTHERWISE. 3. ALL DIMENSIONS SHALL BE VERIFIED ON SITE BEFORE PROCEEDING WITH THE WORK. HASSELL SHALL BE NOTIFIED IN WRITING OF ANY DISCREPANCIES. 4. THIS DRAWING MUST BE READ IN CONJUNCTION WITH ALL RELEVANT CONTRACTS, SPECIFICATIONS AND DRAWINGS.	J I H G F E D C B A	S\$4.55 FOR APPROVAL FOR APPROVAL FOR APPROVAL FOR APPROVAL FOR APPROVAL FOR APPROVAL DRAFT FOR APPROVAL FINAL DRAFT REVISED DRAFT PRELIMINARY DRAFT	15.12.20 05.11.18 16.10.18 02.05.18 29.03.18 26.03.18 02.03.18 08.02.18 01.02.18 23.01.18					
		© COPYRIGHT OF THIS DRAWING IS VESTED IN HASSELL. LTD. 2020 HASSELL. LTD.	REV	DESCRIPTION	DATE	REV	DESCRIPTION	DATE		
		THIS DRAWING IS AN UNCONTROLLED COPY. UNLESS NOTED OTHERWISE.								
		04816m								