


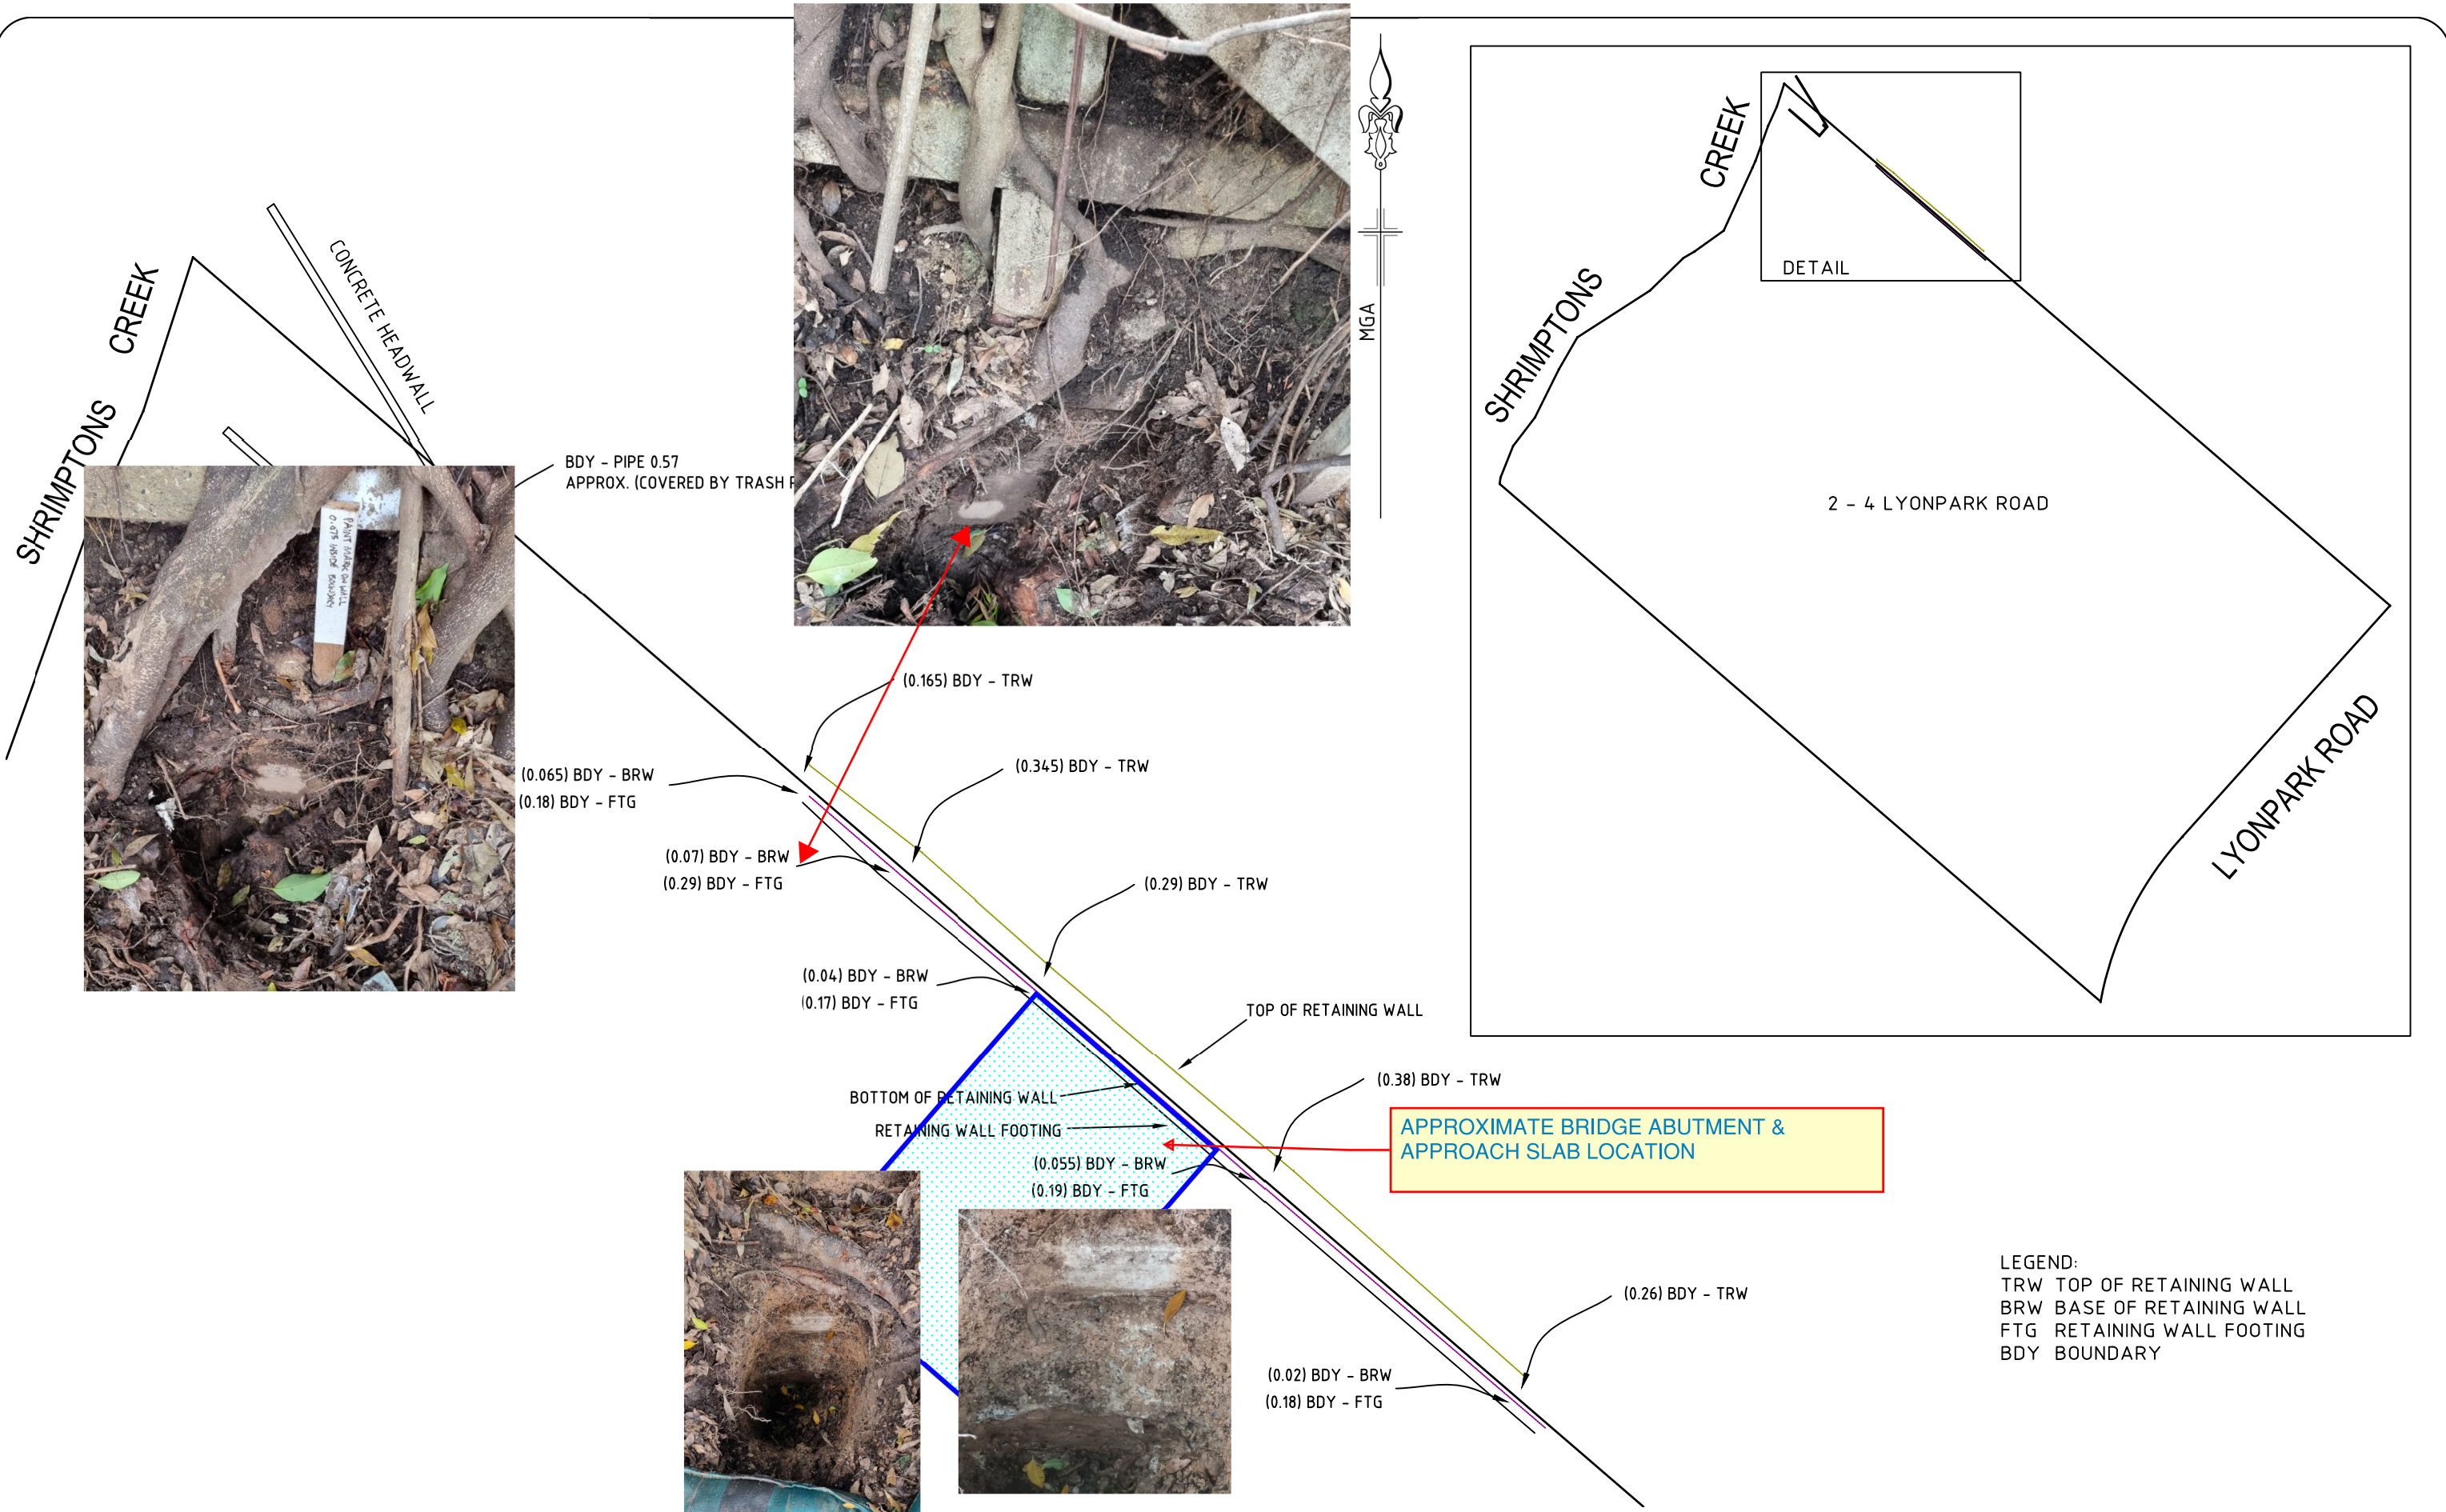

| VER | BY   | AMENDMENTS    | DATE     |
|-----|------|---------------|----------|
| A   | S.C. | INITIAL ISSUE | 12.04.22 |
| B   |      |               |          |
| C   |      |               |          |
| D   |      |               |          |
| E   |      |               |          |
| F   |      |               |          |
| G   |      |               |          |



Beveridge Williams

(02) 9283 6677    www.beveridgewilliams.com.au

CLIENT:

FRASERS PROPERTY AUSTRALIA

DETAILS:

PLAN OF BOUNDARY OFFSETS  
2 - 4 LYONPARK ROAD  
MACQUARIE PARK

ORIGINAL SCALE  
N.T.S.

SHEET SIZE  
A3

|                |                        |
|----------------|------------------------|
| SURVEYOR:      | S.C., P.M.             |
| DRAWN:         | J.T.                   |
| CHECKED:       | S.C.                   |
| SURVEY DATE:   | 08.04.22               |
| CAD REFERENCE: | 1601644_RET_OFF_220411 |
| SHEET 1 OF 1   |                        |

PROJECT No.  
1601644

DRAWING REF.  
OFFSETS

VERSION  
A