


NOTE: PIPE ALIGNMENT IN EASTERN PLAZA TO BE CONFIRMED IN NEXT PHASE

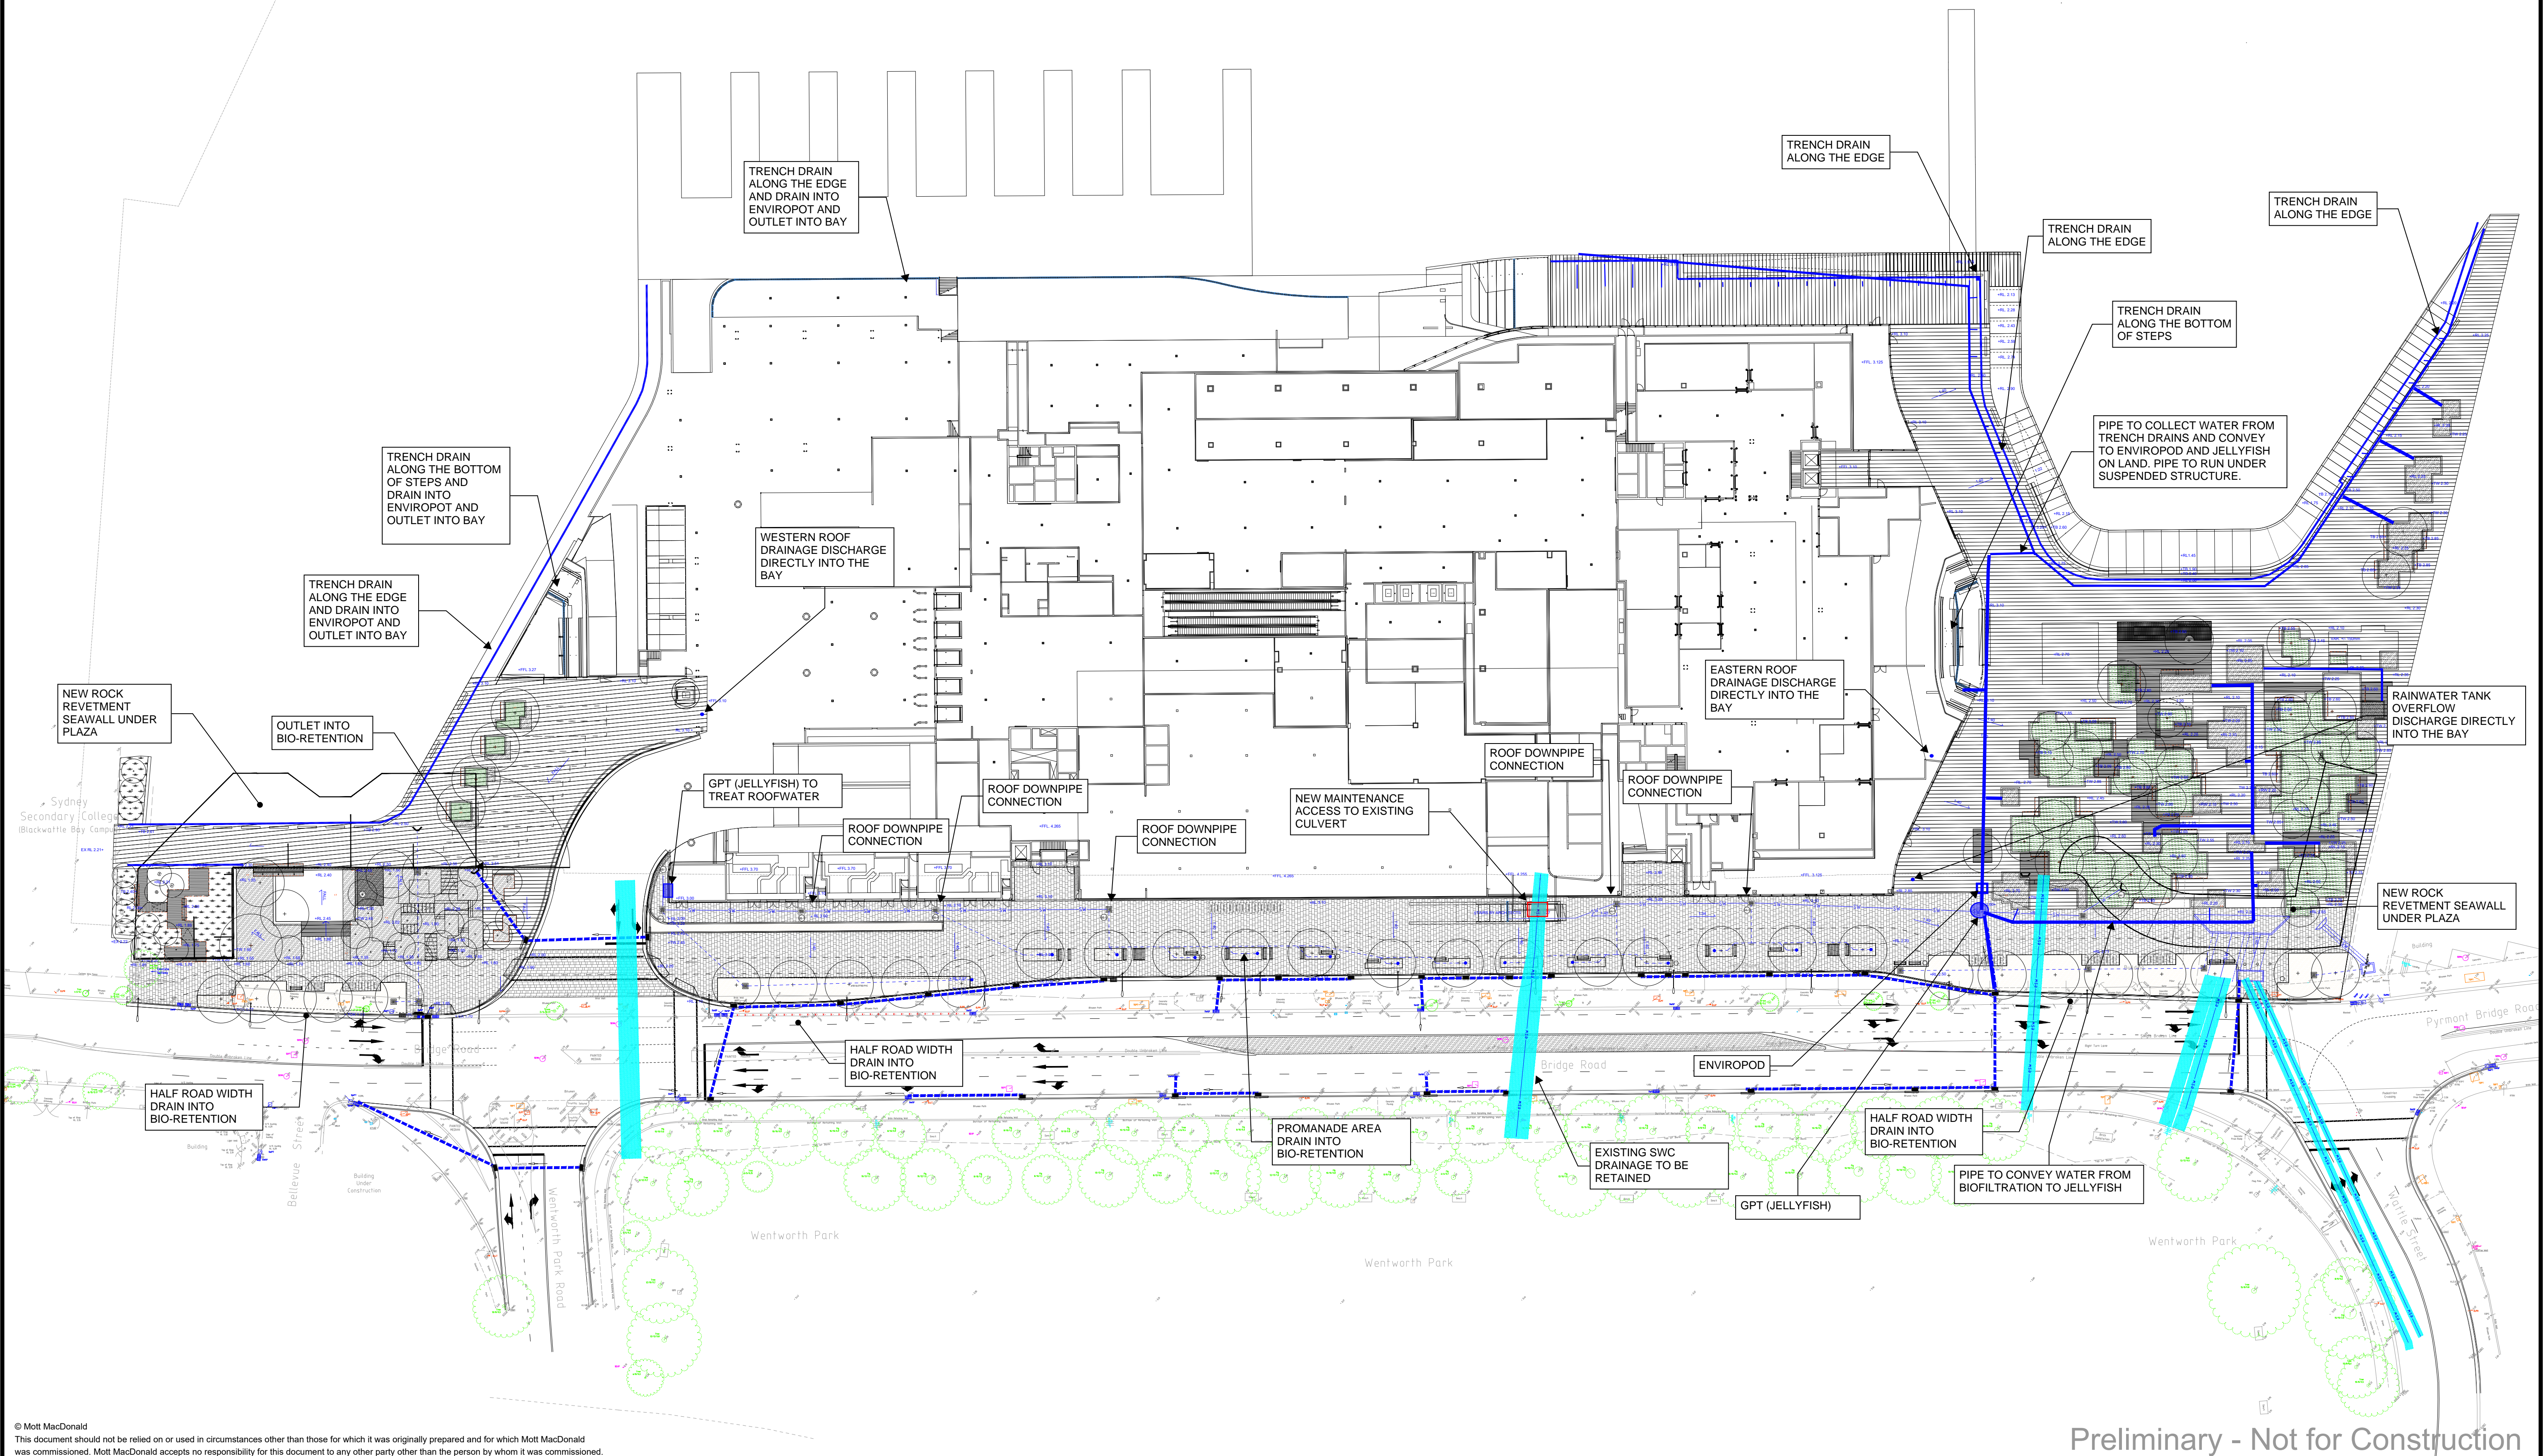

© Mott MacDonald  
This document should not be relied on or used in circumstances other than those for which it was originally prepared and for which Mott MacDonald was commissioned. Mott MacDonald accepts no responsibility for this document to any other party other than the person by whom it was commissioned.

Preliminary - Not for Construction

Rev	Date	Drawn	Description	Ch'k'd	App'd
P4	27.09.19	SM	Issued for Information	BS	
P3	26.09.19	SM	Issued for Information	BS	
P2	20.09.19	BS	Issued for Information	BS	
P1	25.03.19	RBD	Issued for Information	BS	

**M**  
**MOTT**  
**MACDONALD**

Level 10, 383 Kent Street  
Sydney, NSW 2000  
Australia  
PO Box Q1678, QVB Sydney  
NSW 1230, Australia  
T +61 (0)2 9098 6800  
W www.mottmac.com

Client  
Urban Growth NSW  
Level 12, MLC Centre  
19 Martin Place  
Sydney NSW 2000

Title  
SYDNEY FISH MARKET  
STORMWATER MANAGMENT  
PLAN

Designed	R.Deep	Eng check	B.Soo
Drawn		Coordination	B.Soo
Dwg check		Approved	B.Soo
Scale at A1	Status	Rev	Security
1:250	PRE	P4	STD
Drawing Number MMD-385951-C-SK-CD-3000			