



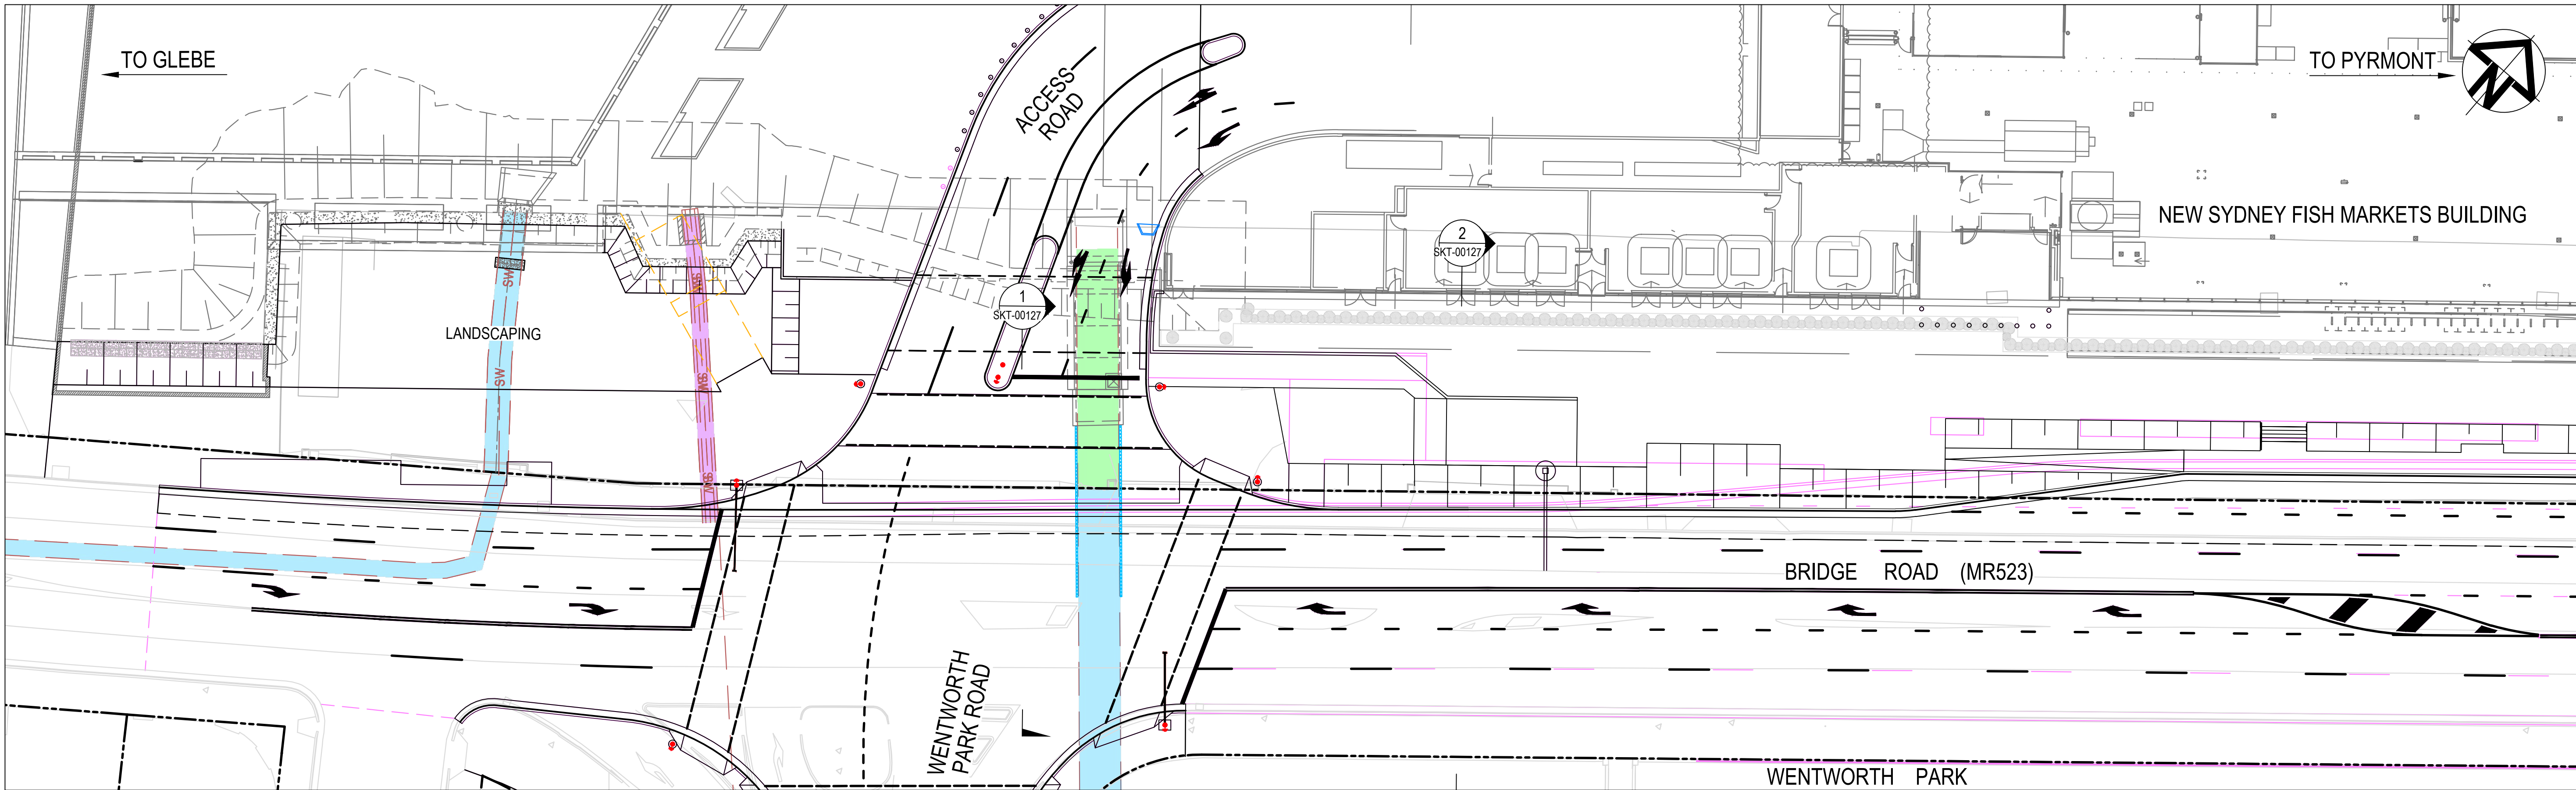


REFER BELOW FOR CONTINUATION

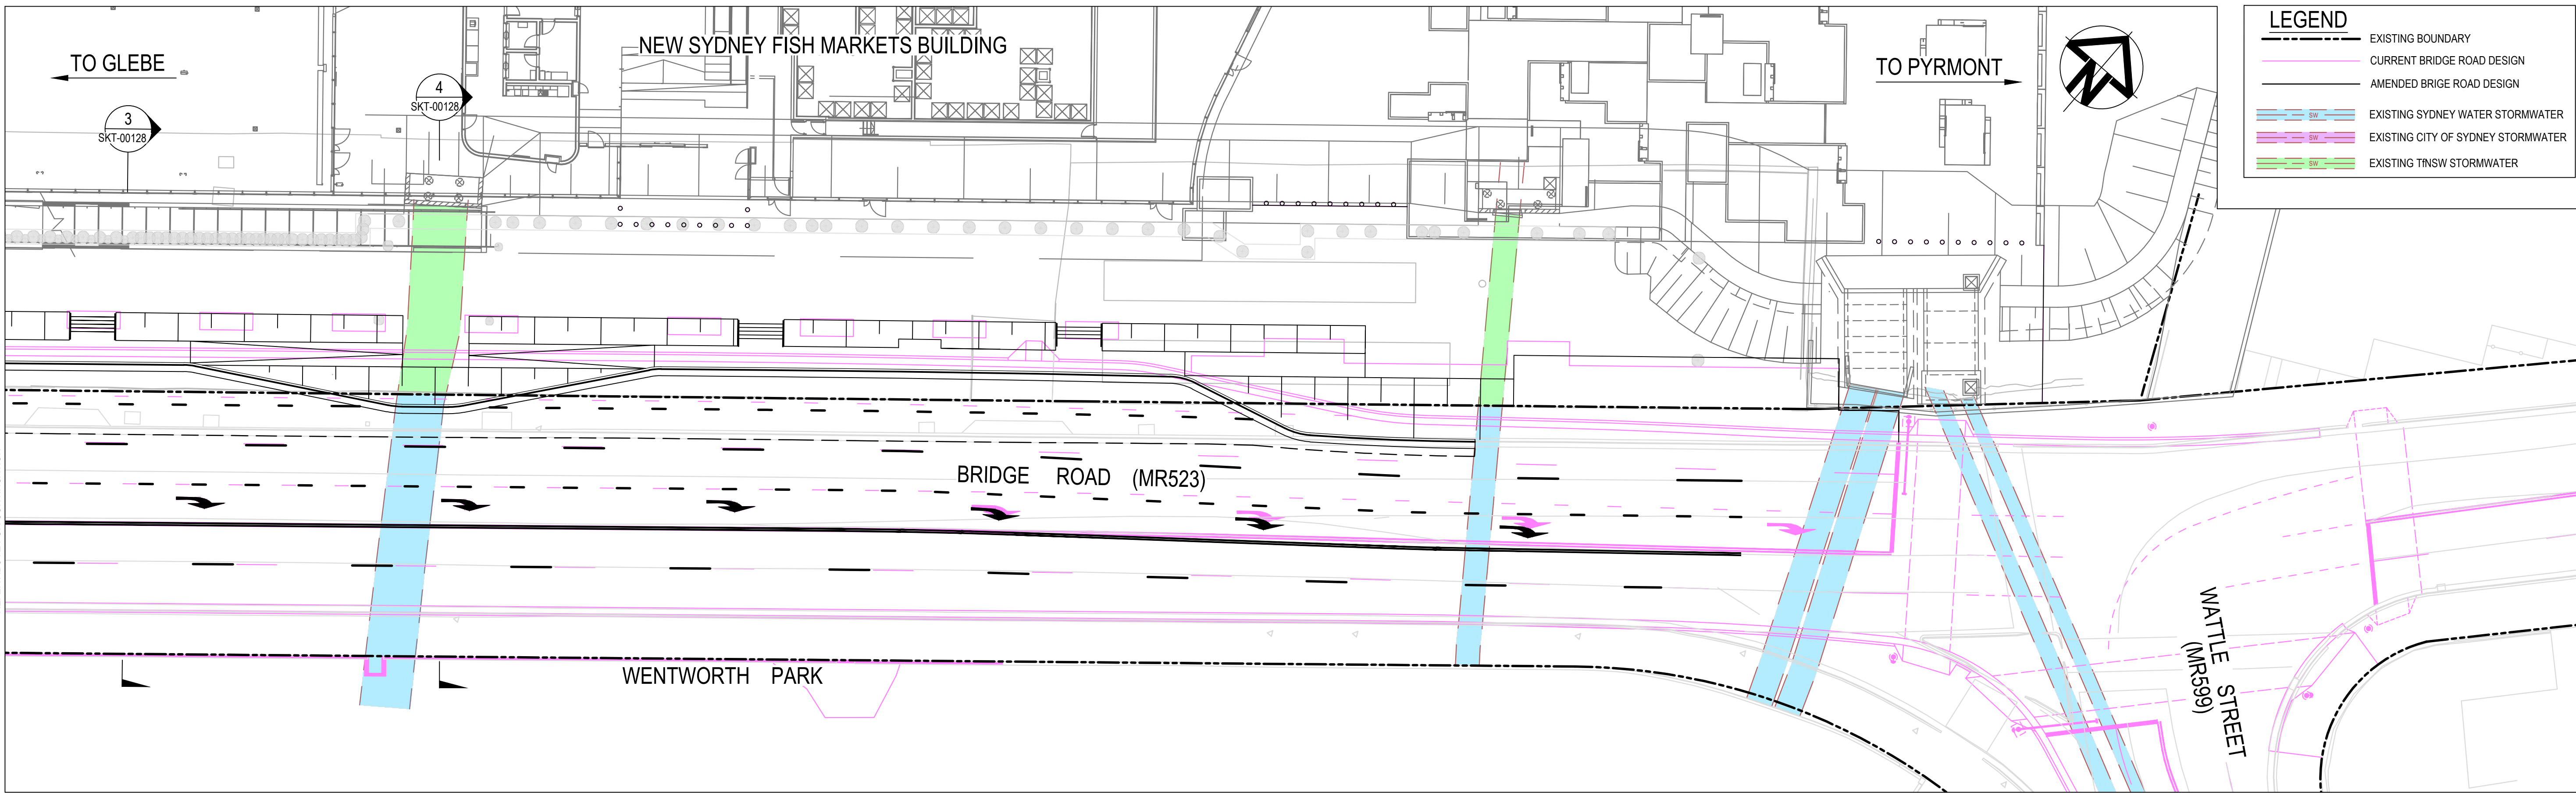

REFER ABOVE FOR CONTINUATION

LEGEND	
	EXISTING BOUNDARY
	CURRENT BRIDGE ROAD DESIGN
	AMENDED BRIDGE ROAD DESIGN
	EXISTING SYDNEY WATER STORMWATER
	EXISTING CITY OF SYDNEY STORMWATER
	EXISTING TNSW STORMWATER

Issue	Description	Date
2	ISSUED FOR INFORMATION	05-06-23
1	ISSUED FOR INFORMATION	02-06-23

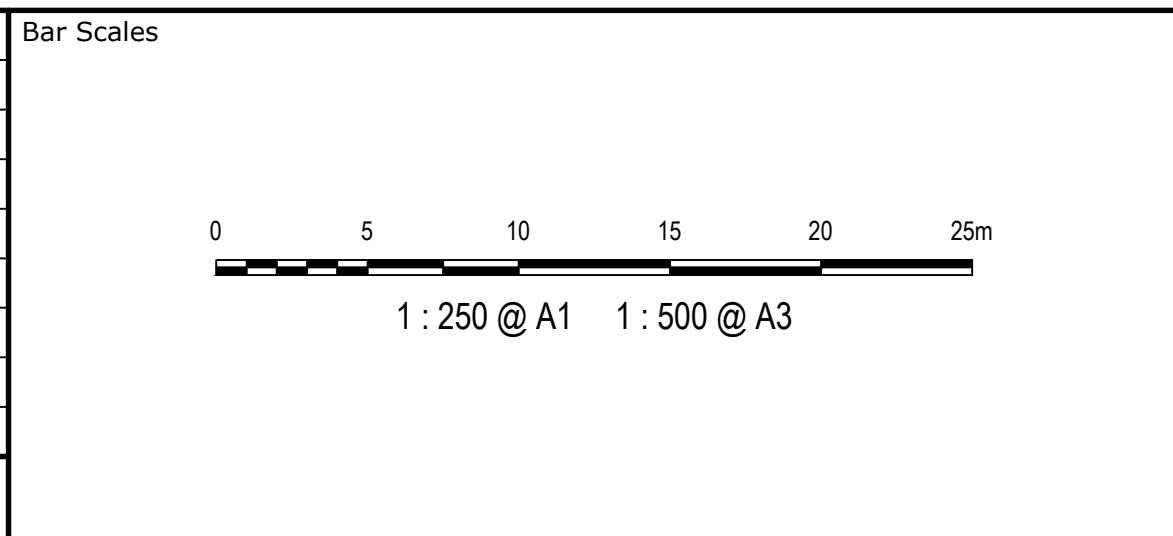

THIS DRAWING CANNOT BE COPIED OR REPRODUCED IN ANY FORM OR USED FOR ANY OTHER PURPOSE OTHER THAN THAT ORIGINALLY INTENDED WITHOUT THE WRITTEN PERMISSION OF AT&L

Client

MULTIPLEX

Scales	1:250 @ A1
Grid	MGA (GDA94)
Height Datum	AHD
RMS Registration Number	DS2021/000232

Drawn	GB
Designed	GB
Checked	PW
Approved	

Project

SYDNEY FISH MARKETS
BRIDGE ROAD, GLEBE


Title

AMENDED BRIDGE ROAD DESIGN
PLAN OVERLAY

Civil Engineers and Project Managers	
at&l	
Level 7, 153 Walker Street North Sydney NSW 2060 ABN 96 130 882 405 Tel: 02 9439 1777 Fax: 02 9923 1055 www.atl.net.au info@atl.net.au	
Status	PRELIMINARY ONLY NOT FOR CONSTRUCTION
Project - Drawing No.	ATL-CV-SKT-00126
Issue	2



	</
--	--	----

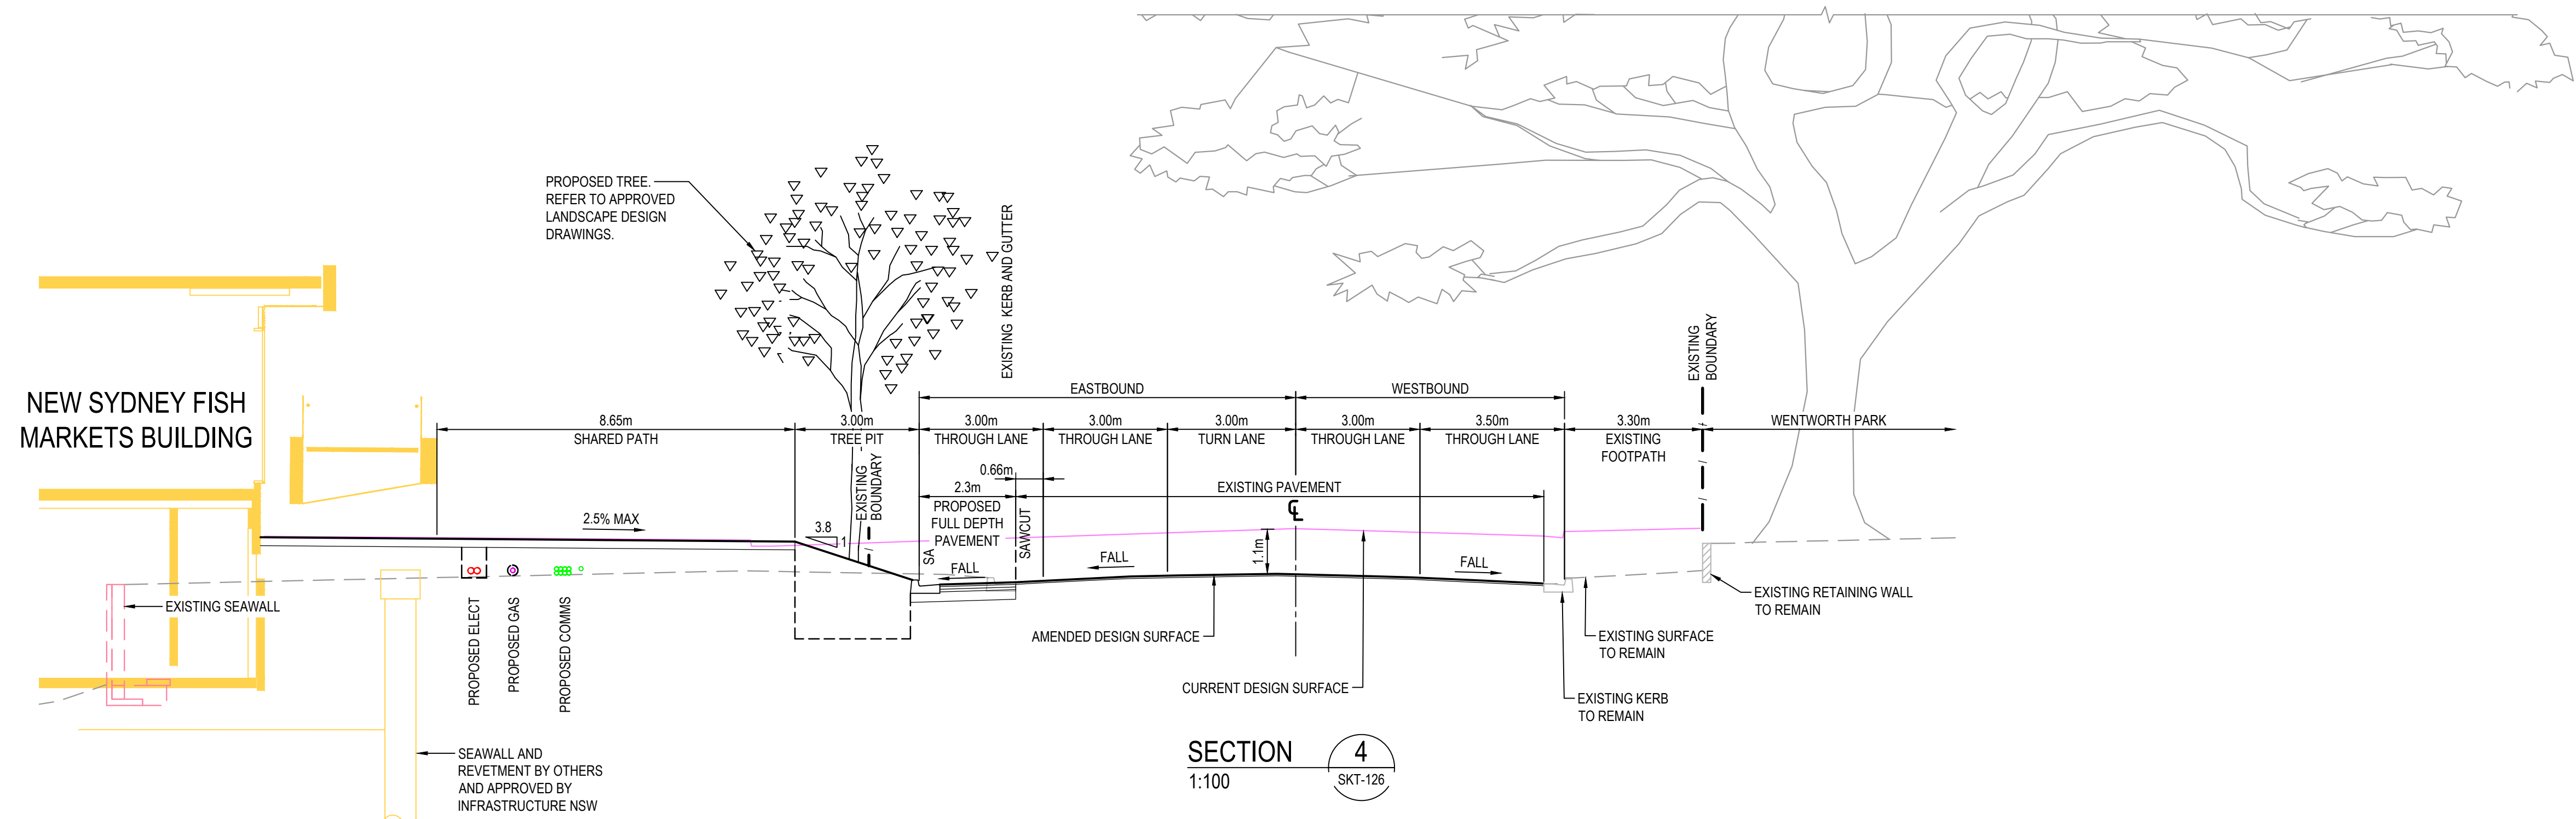[illegible]