



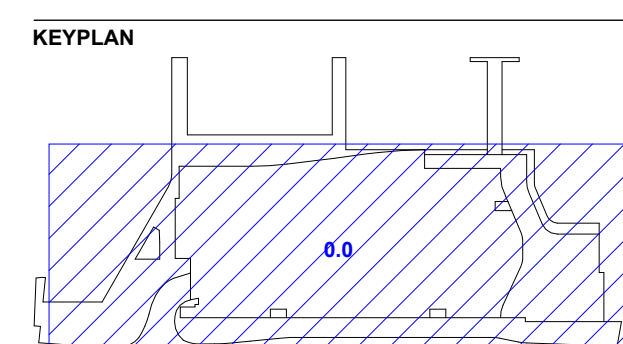

ASPECT Studios
ASPECT Studios Pty Ltd
Level 1, 78-80 George Street
Redfern NSW 2016
Australia
T (02) 9699 7182
www.aspect-studios.com
sydney@aspect-studios.com

CLIENT
MULTIPLEX
 NORTH
 SCALE A0 1 : 400
 SCALE A2
 DRAWN MP
 CHECKED MG
 DESIGNED APPROVE
 MG MG
 Do not scale-use dimensions. Scaleouts on drawings and schedules.
 Refer discrepancies to Landscape Architect for clarification.

DRAWING NO.	REVISION
ASP-LA-SK-00025	2

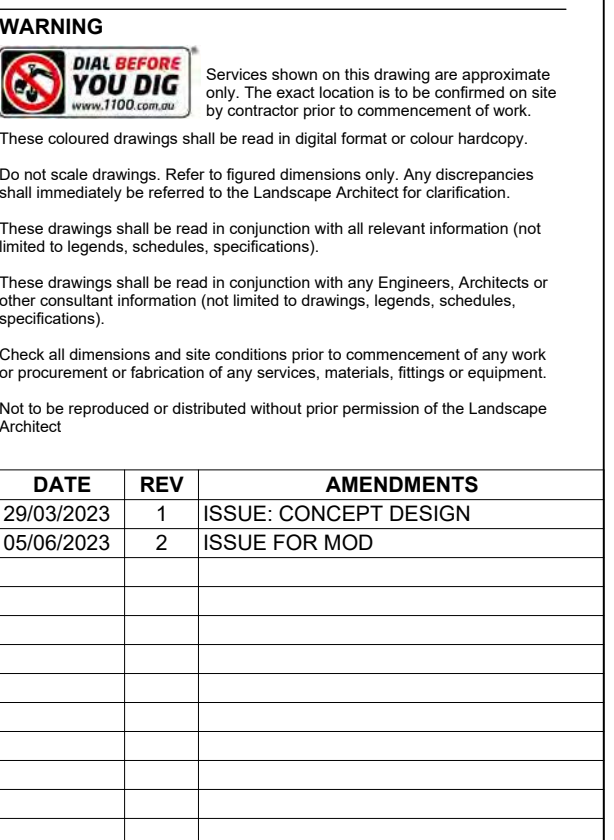

LEGEND

 ARCHITECTURE - 30XN 509/15a Boundary St Sydney NSW 2010 T (415) 7026 2646	 CW/E - AT&T 715/3 Walker St North Sydney NSW 2060 T (212) 9439 1777
 ARCHITECTURE - BUN 253 Pitt St Sydney NSW 2000 T (02) 6207 7200	 SERVICES - ECJV 7308 Brookvale Ave Norwell NSW 2153 T (02) 9439 4522
STRUCTURAL - Estrust 422 Glen St Milsons Point NSW 2061 T (02) 8904 1444	 ELECTRICAL - Stone 30-12 Clyde St Sydney NSW 2116 T (02) 8648 2111

ASPECT Studios
ASPECT Studios Pty Ltd
Level 1, 78-80 George Street
Sydney NSW 2016
Australia
Tel: 02 9699 7182
www.aspect-studios.com
info@aspect-studios.com
N 11 120 219 961

NEW SYDNEY FISH MARKET
BRIDGE ROAD, GLEBE NSW


SCALE A0	As indicated	DRAWN	CHECKED
SCALE A2		MP	MG
		DESIGNED	APPROVED
		MG	MG

Do not scale—use dimensions. Scale/notes on drawings and schedules.
 Refer discrepancies to Landscape Architect for clarification.

NOT FOR CONSTRUCTION

BRIDGE ROAD ALTERNATIVE CTIONS

DRAWING NO.	REVISION
SP-LA-SK-00026	2

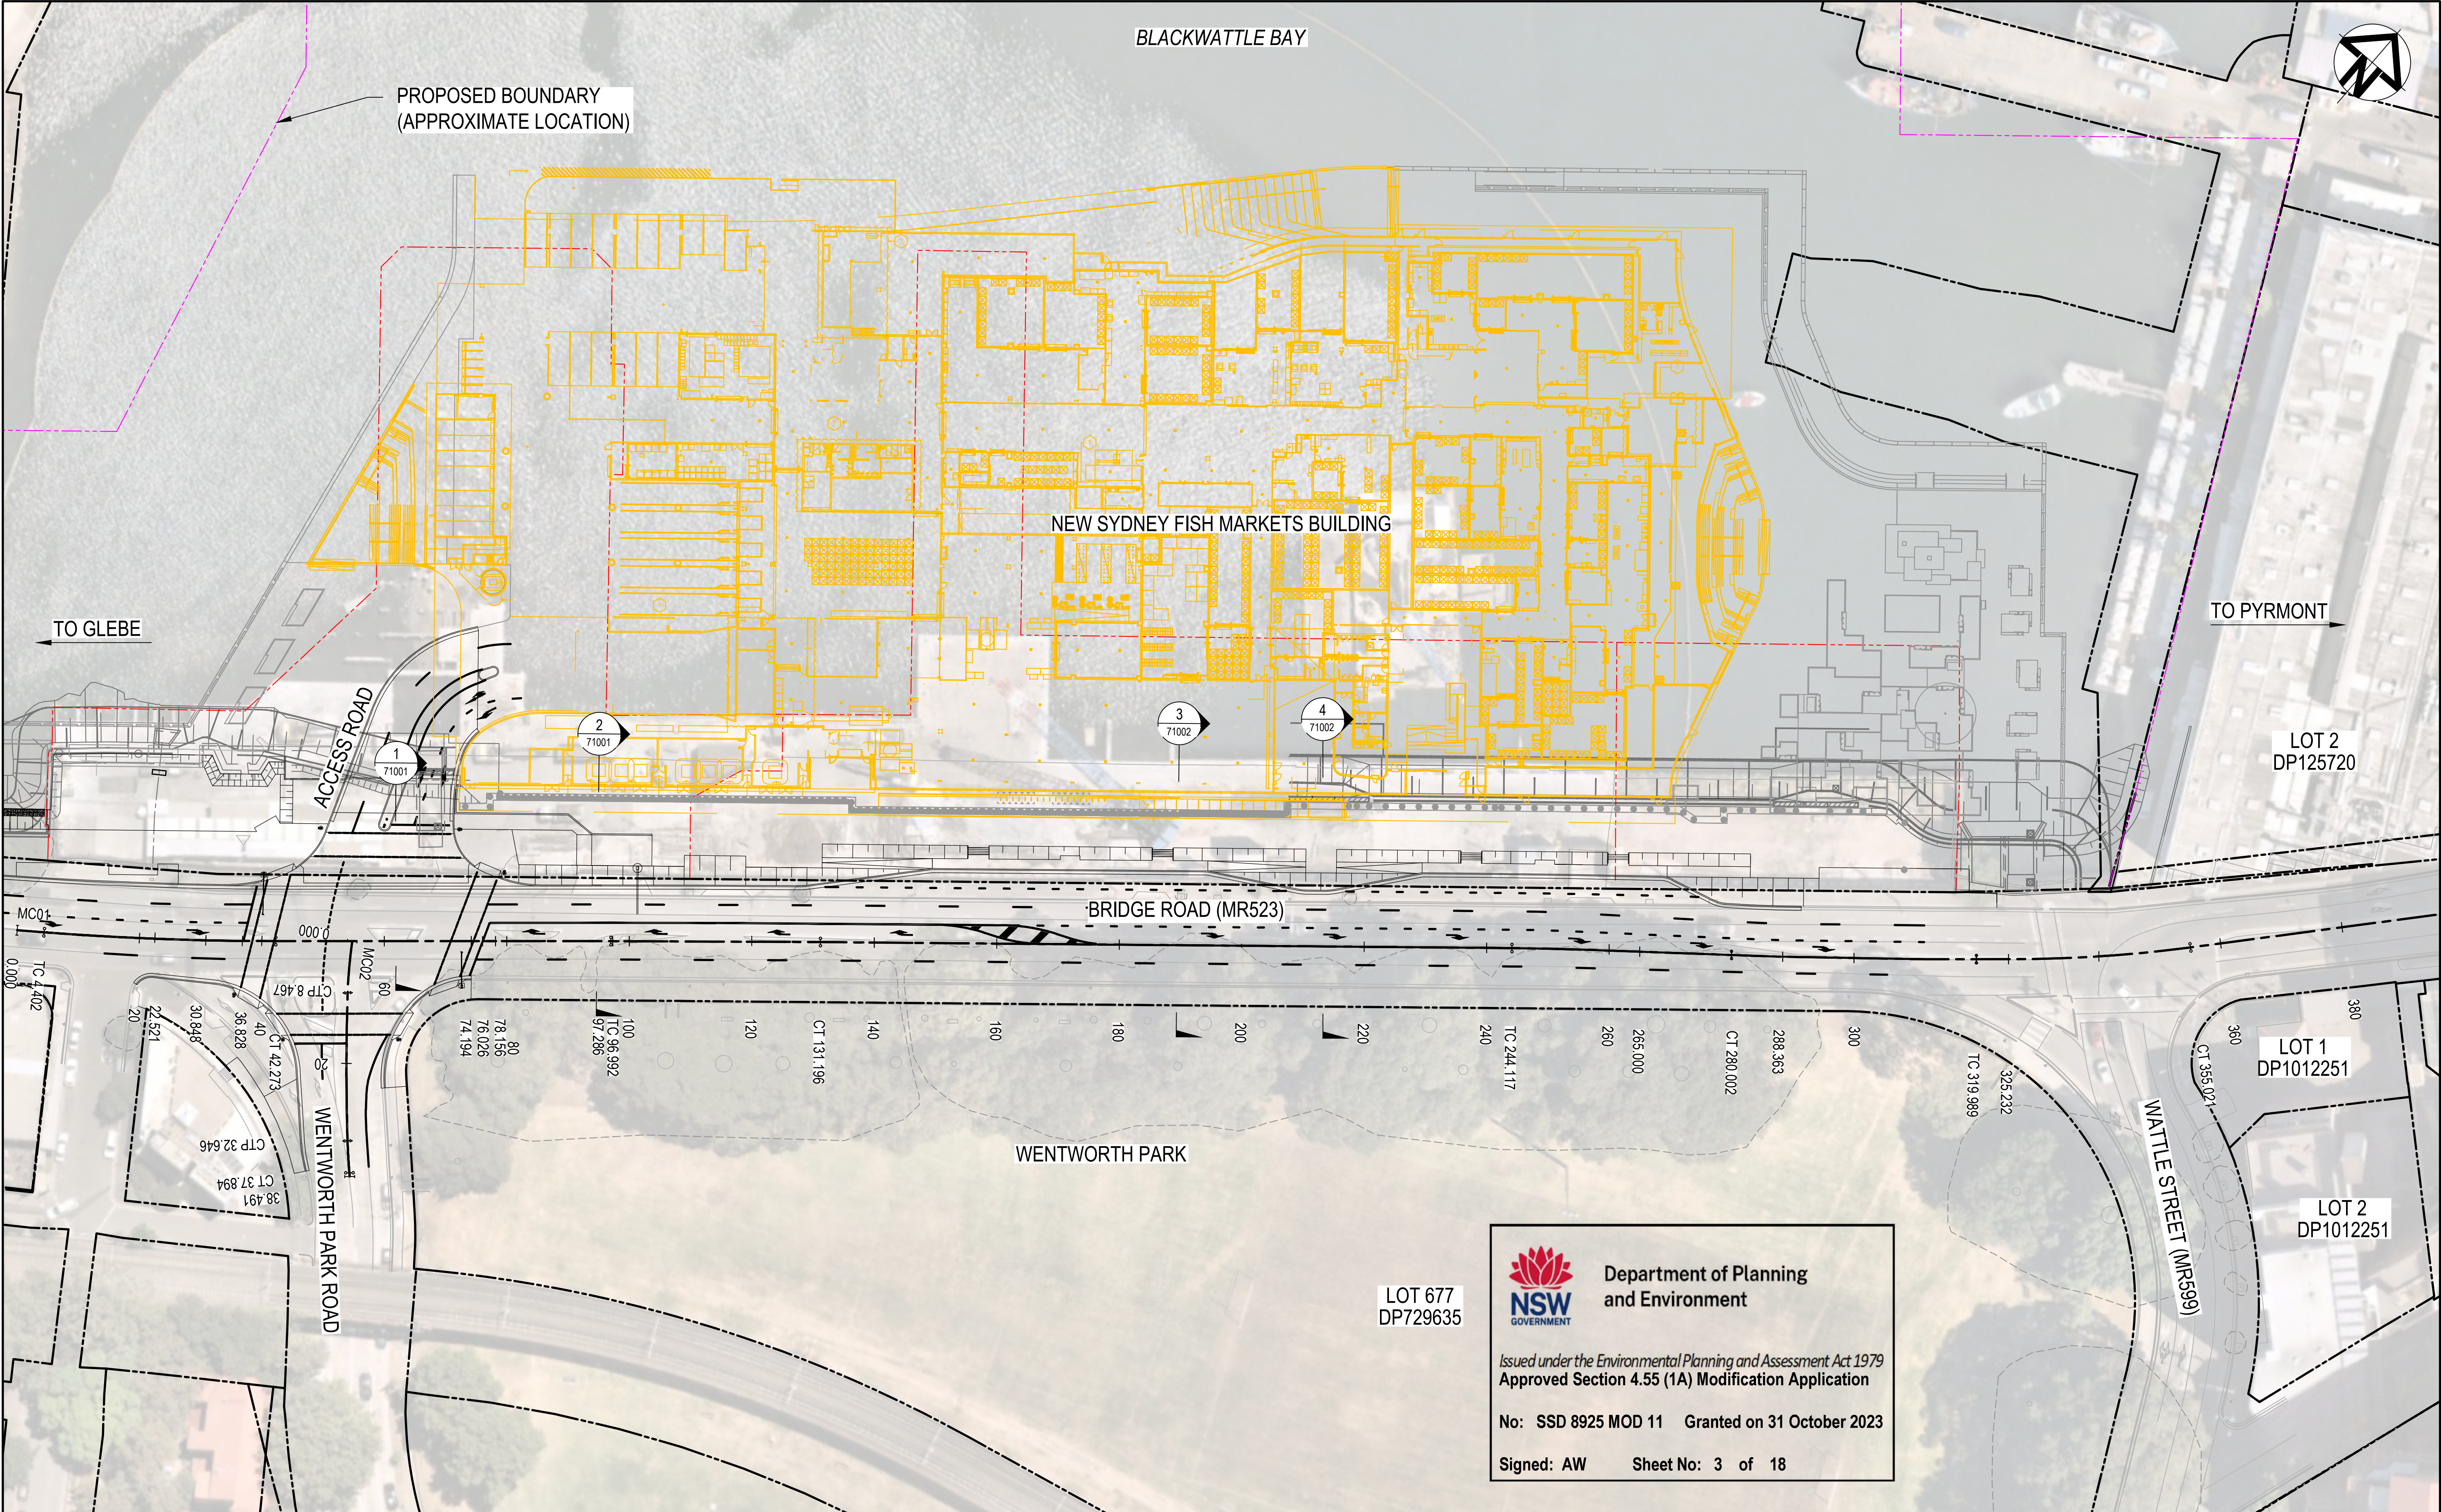

			Bar Scales		THIS DRAWING CANNOT BE COPIED OR REPRODUCED IN ANY FORM OR USED FOR ANY OTHER PURPOSE OTHER THAN THAT ORIGINALLY INTENDED WITHOUT THE WRITTEN PERMISSION OF AT&L	Client	Scales	1:500	Drawn	GB	Project	SYDNEY FISH MARKETS BRIDGE ROAD, GLEBE AMENDED BRIDGE ROAD DESIGN	at&l Level 7, 153 Walker Street North Sydney NSW 2060 ABN 96 130 882 405 Tel: 02 9439 1777 Fax: 02 9923 1055 www.atl.net.au info@atl.net.au			
									Designed	GB						
								Grid	MGA (GDA94)	Checked				PW	Title	OVERALL PLAN
								Height Datum	AHD	Approved						
								RMS Registration Number						DS2021/000232		
			01020304050m 1 : 500 @ A1 1 : 1000 @ A3				MULTIPLEX									





Department of Planning
and Environment


Issued under the Environmental Planning and Assessment Act 1979
Approved Section 4.55 (1A) Modification Application

No: SSD 8925 MOD 11 Granted on 31 October 2023

Signed: AW Sheet No: 4 of 18

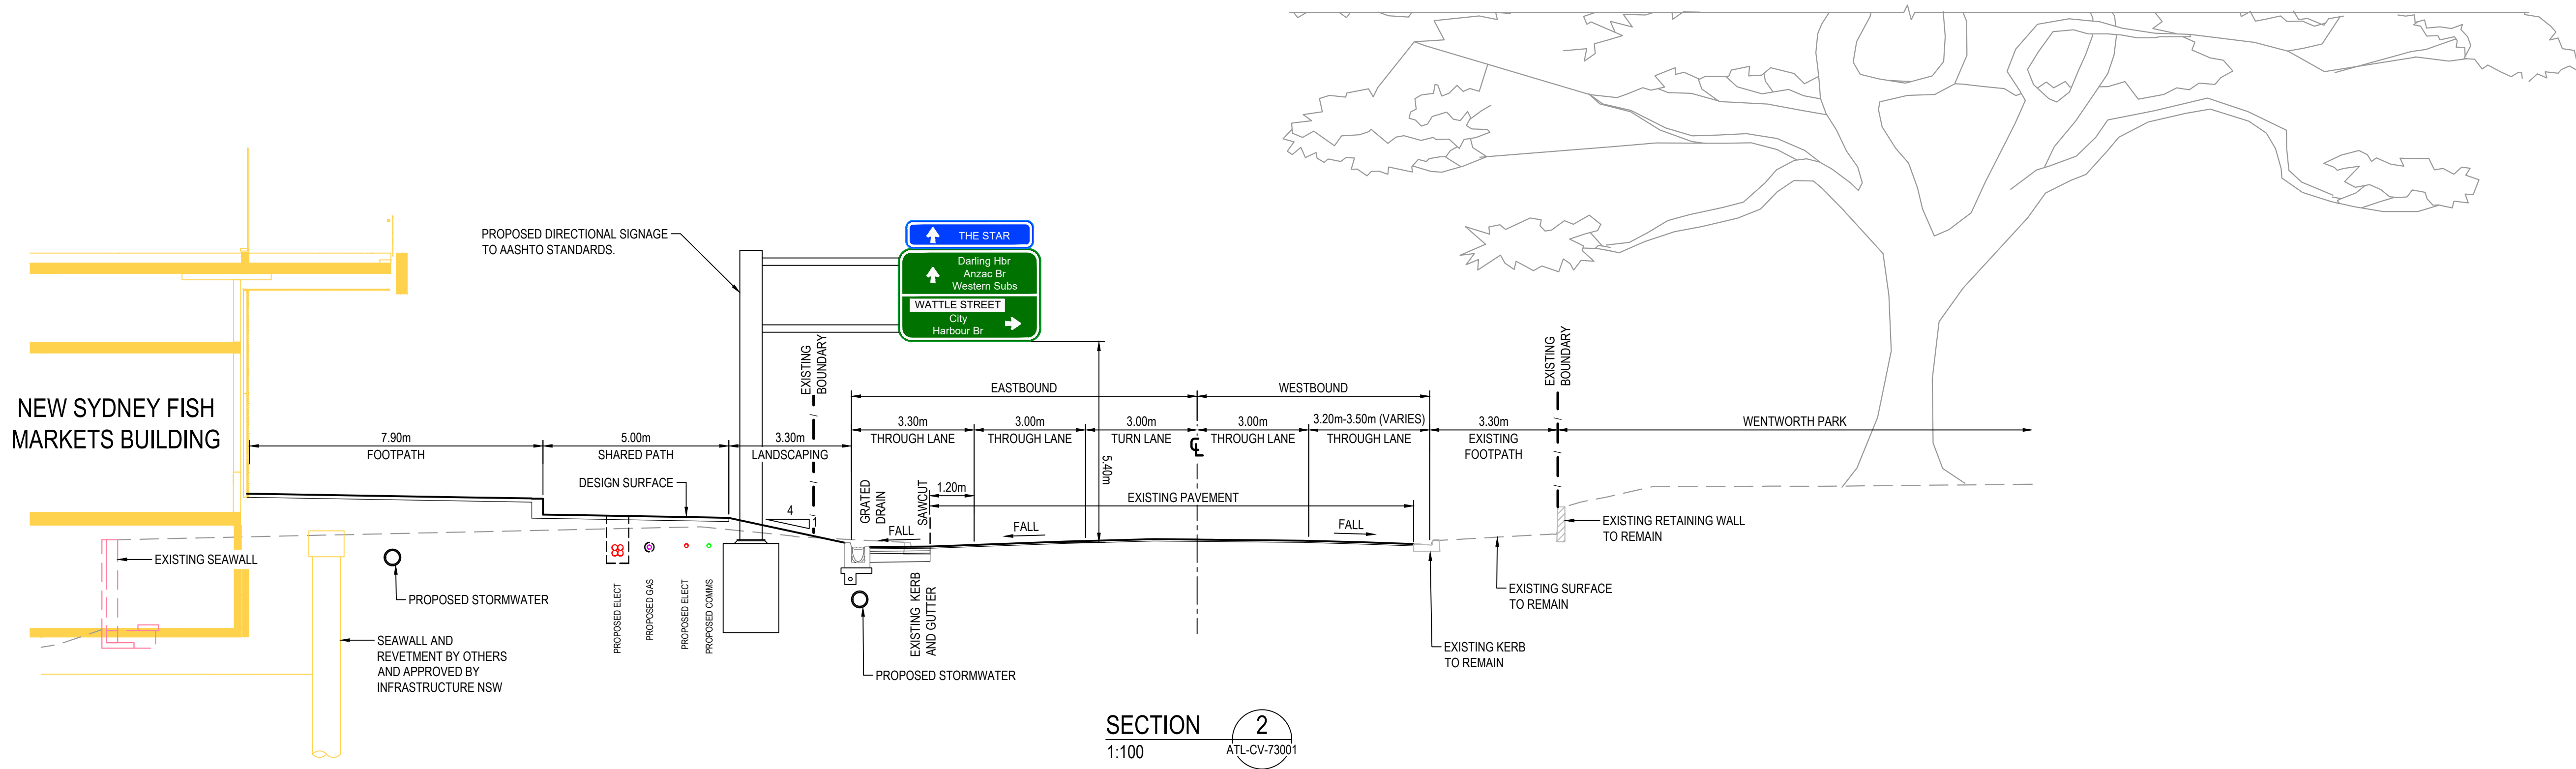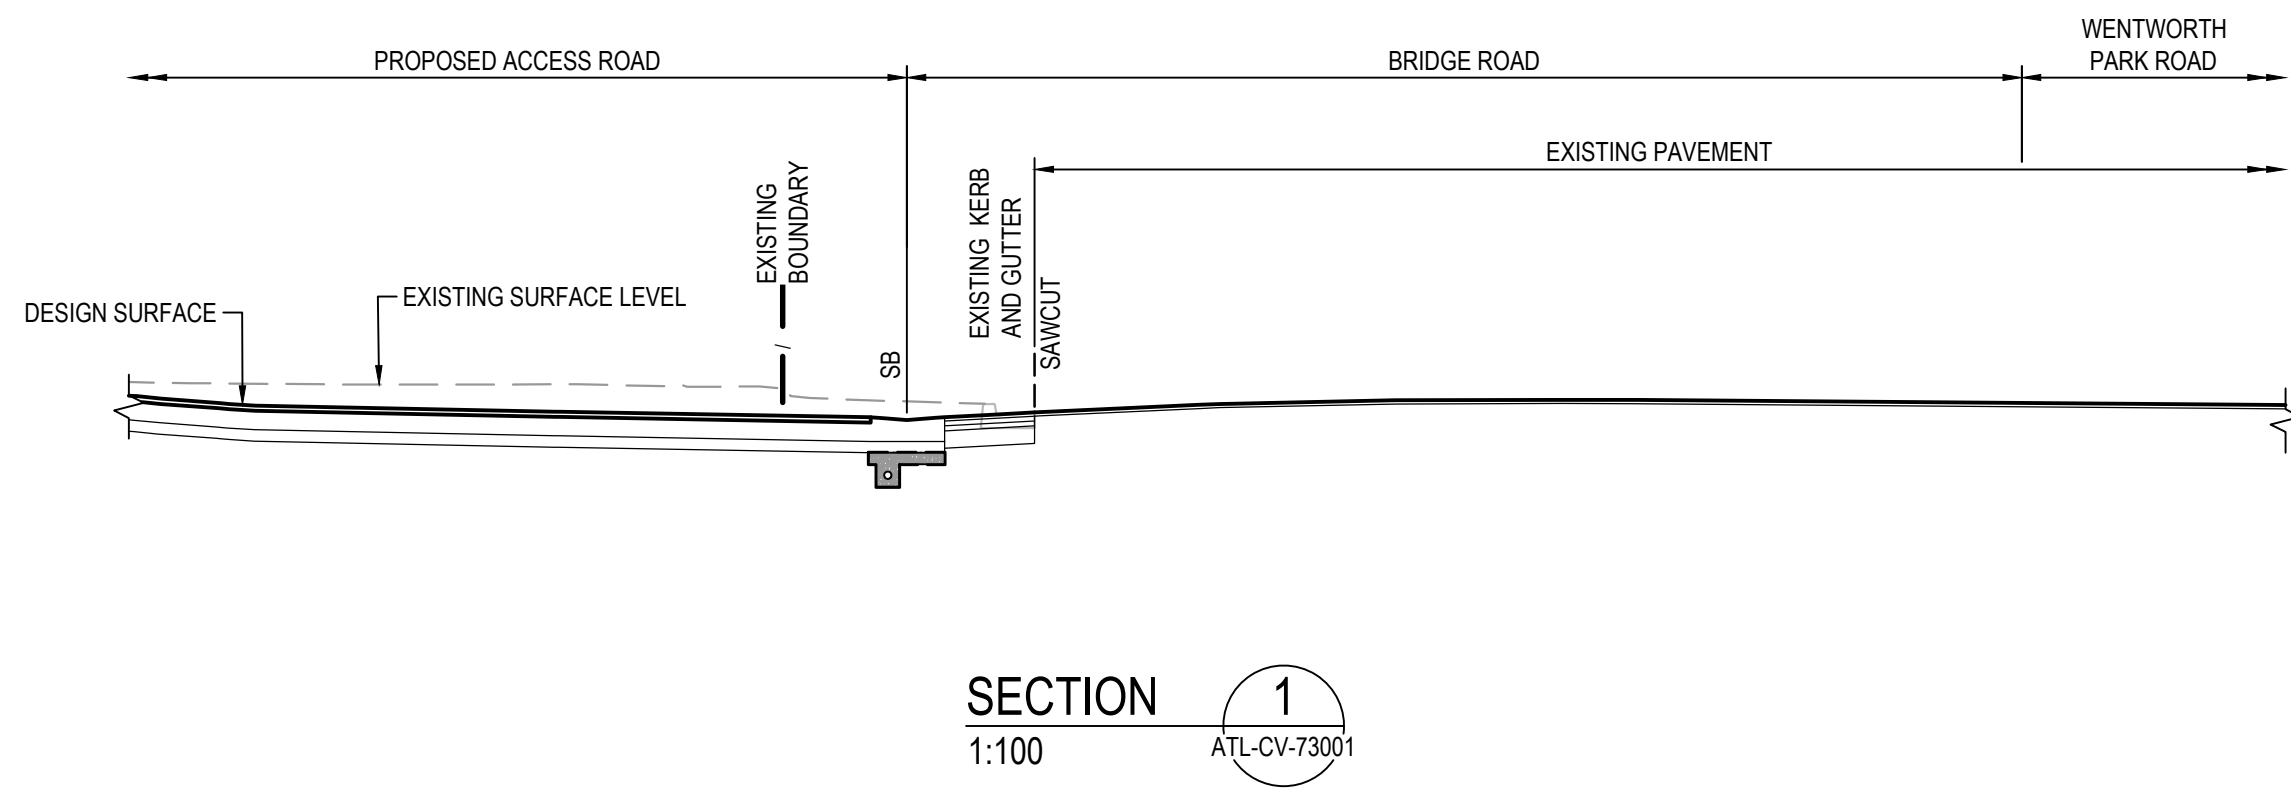

		Bar Scales		02 06 23	THIS DRAWING CANNOT BE COPIED OR REPRODUCED IN ANY FORM OR USED FOR ANY OTHER PURPOSE OTHER THAN THAT ORIGINALLY INTENDED WITHOUT THE WRITTEN PERMISSION OF AT&L	Client	Scales 1:100 @ A1	Grid MGA (GDA94)	Height Datum AHD	RMS Registration Number DS2021/000232	Project SYDNEY FISH MARKETS BRIDGE ROAD, GLEBE AMENDED BRIDGE ROAD DESIGN	Civil Engineers and Project Managers			
													Level 7, 153 Walker Street North Sydney NSW 2060 ABN 96 130 882 405 Tel: 02 9439 1777 Fax: 02 9923 1055 www.atl.net.au info@atl.net.au		
													Status MOD APPROVAL NOT FOR CONSTRUCTION		A1
													Project - Drawing No. ATL-CV-71001		Issue 1
1	ISSUED FOR APPROVAL			02-06-23											
Issue	Description			Date											

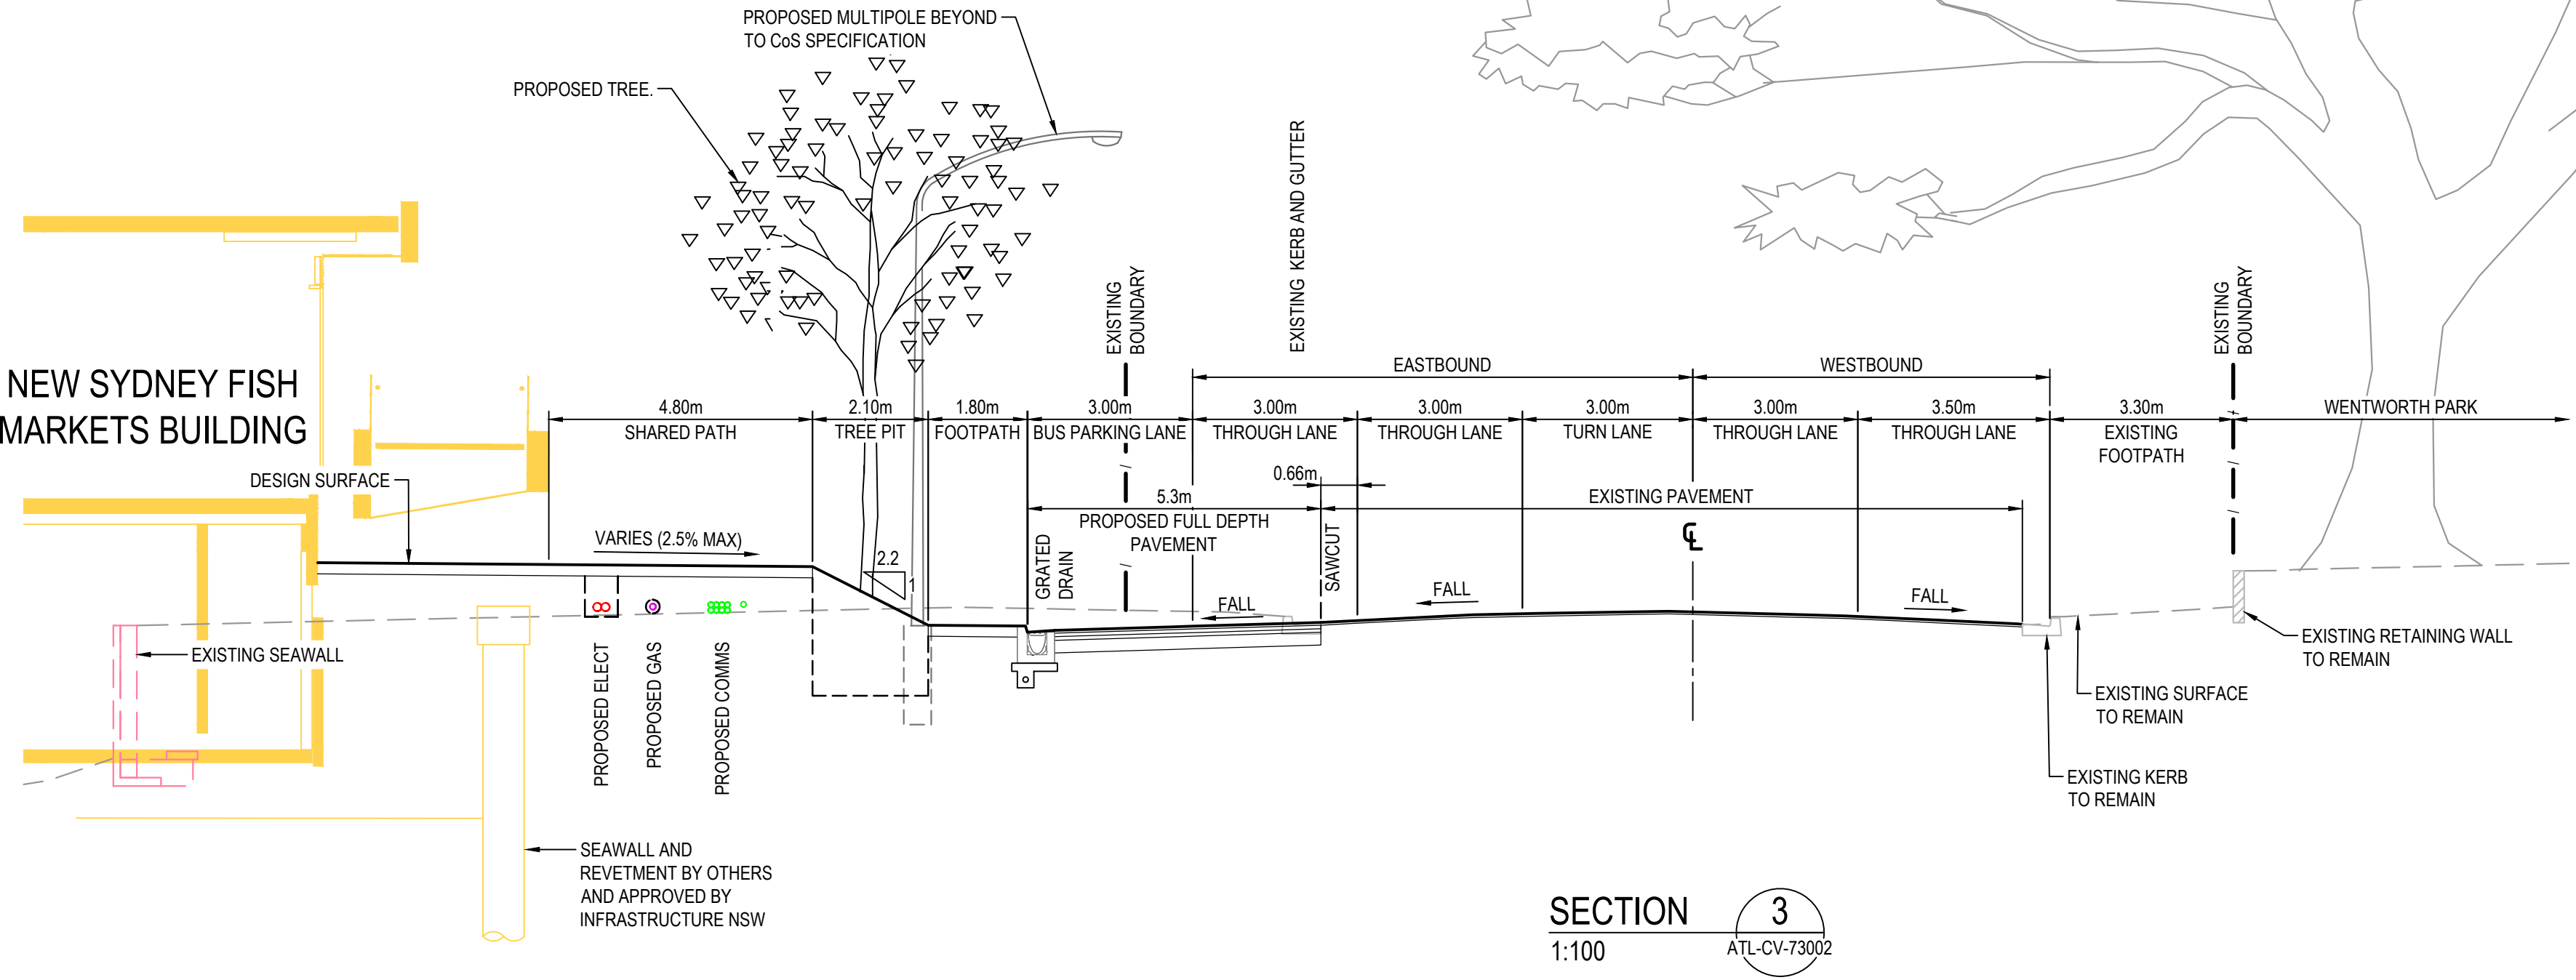




Department of Planning
and Environment


Issued under the *Environmental Planning and Assessment Act 1979*
Approved **Section 4.55 (1A) Modification Application**

No: **SSD 8925 MOD 11** Granted on **31 October 2023**

Signed: **AW** Sheet No: **5** of **18**

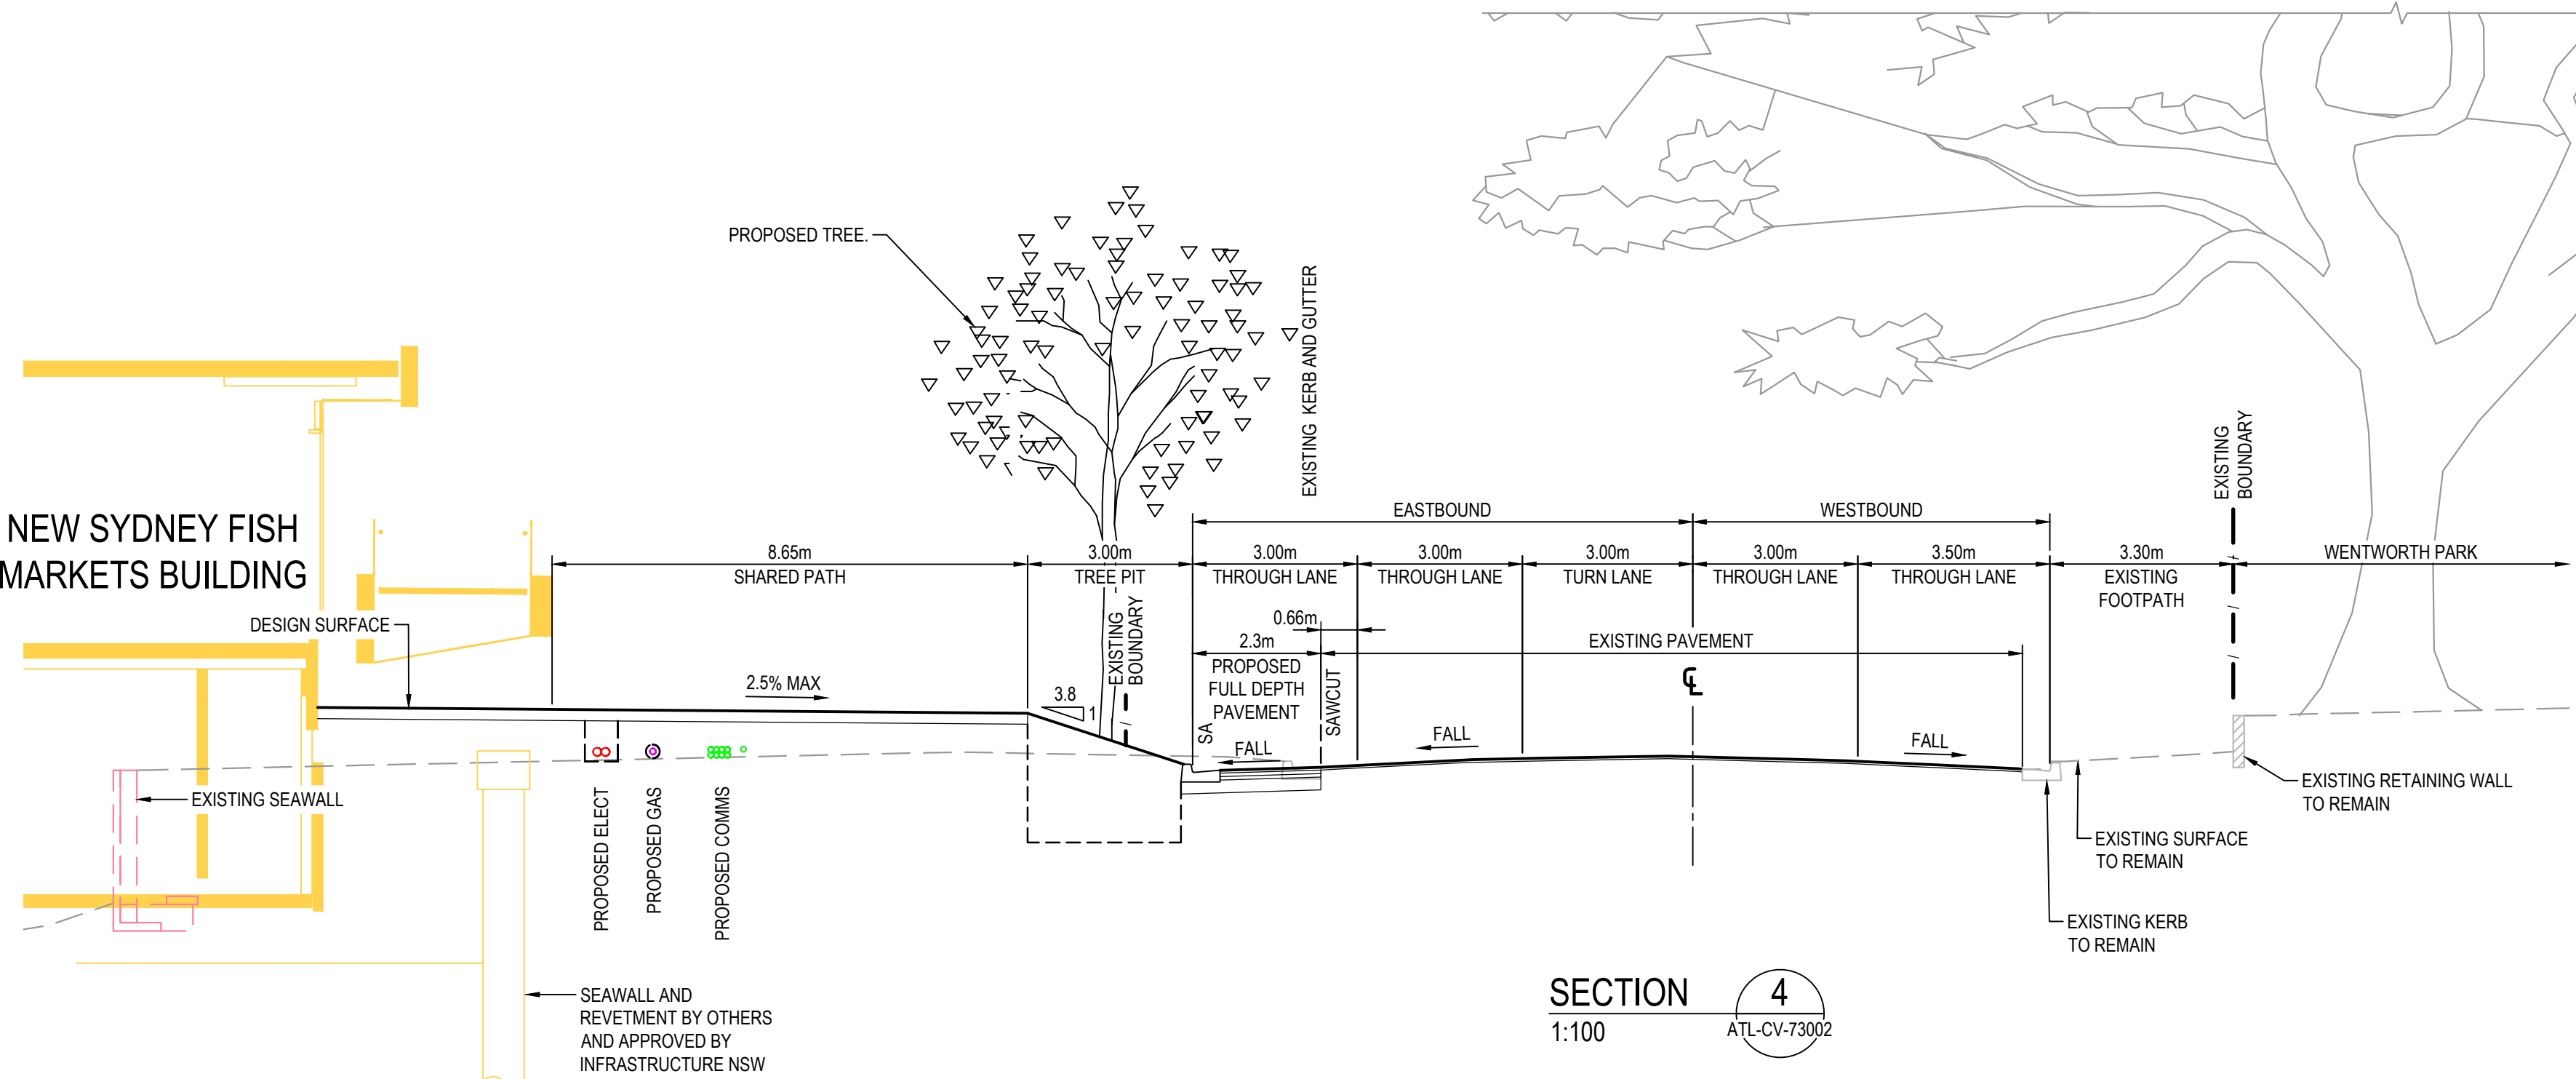

		Bar Scales 	THIS DRAWING CANNOT BE COPIED OR REPRODUCED IN ANY FORM OR USED FOR ANY OTHER PURPOSE OTHER THAN THAT ORIGINALLY INTENDED WITHOUT THE WRITTEN PERMISSION OF AT&L	Client MULTIPLEX	Scales 1:100 @ A1	Drawn GB	Project SYDNEY FISH MARKETS BRIDGE ROAD, GLEBE AMENDED BRIDGE ROAD DESIGN	Civil Engineers and Project Managers  Level 7, 153 Walker Street North Sydney NSW 2060 ABN 96 130 882 405 Tel: 02 9439 1777 Fax: 02 9923 1055 www.atl.net.au info@atl.net.au
					Grid MGA (GDA94)	Designed GB		
					Height Datum AHD	Checked PW		
					RMS Registration Number DS2021/000232		Title TYPICAL CROSS SECTIONS SHEET 2	
1	ISSUED FOR APPROVAL				02-06-23			
Issue	Description	Date					Project - Drawing No. ATL-CV-71002	Issue 1

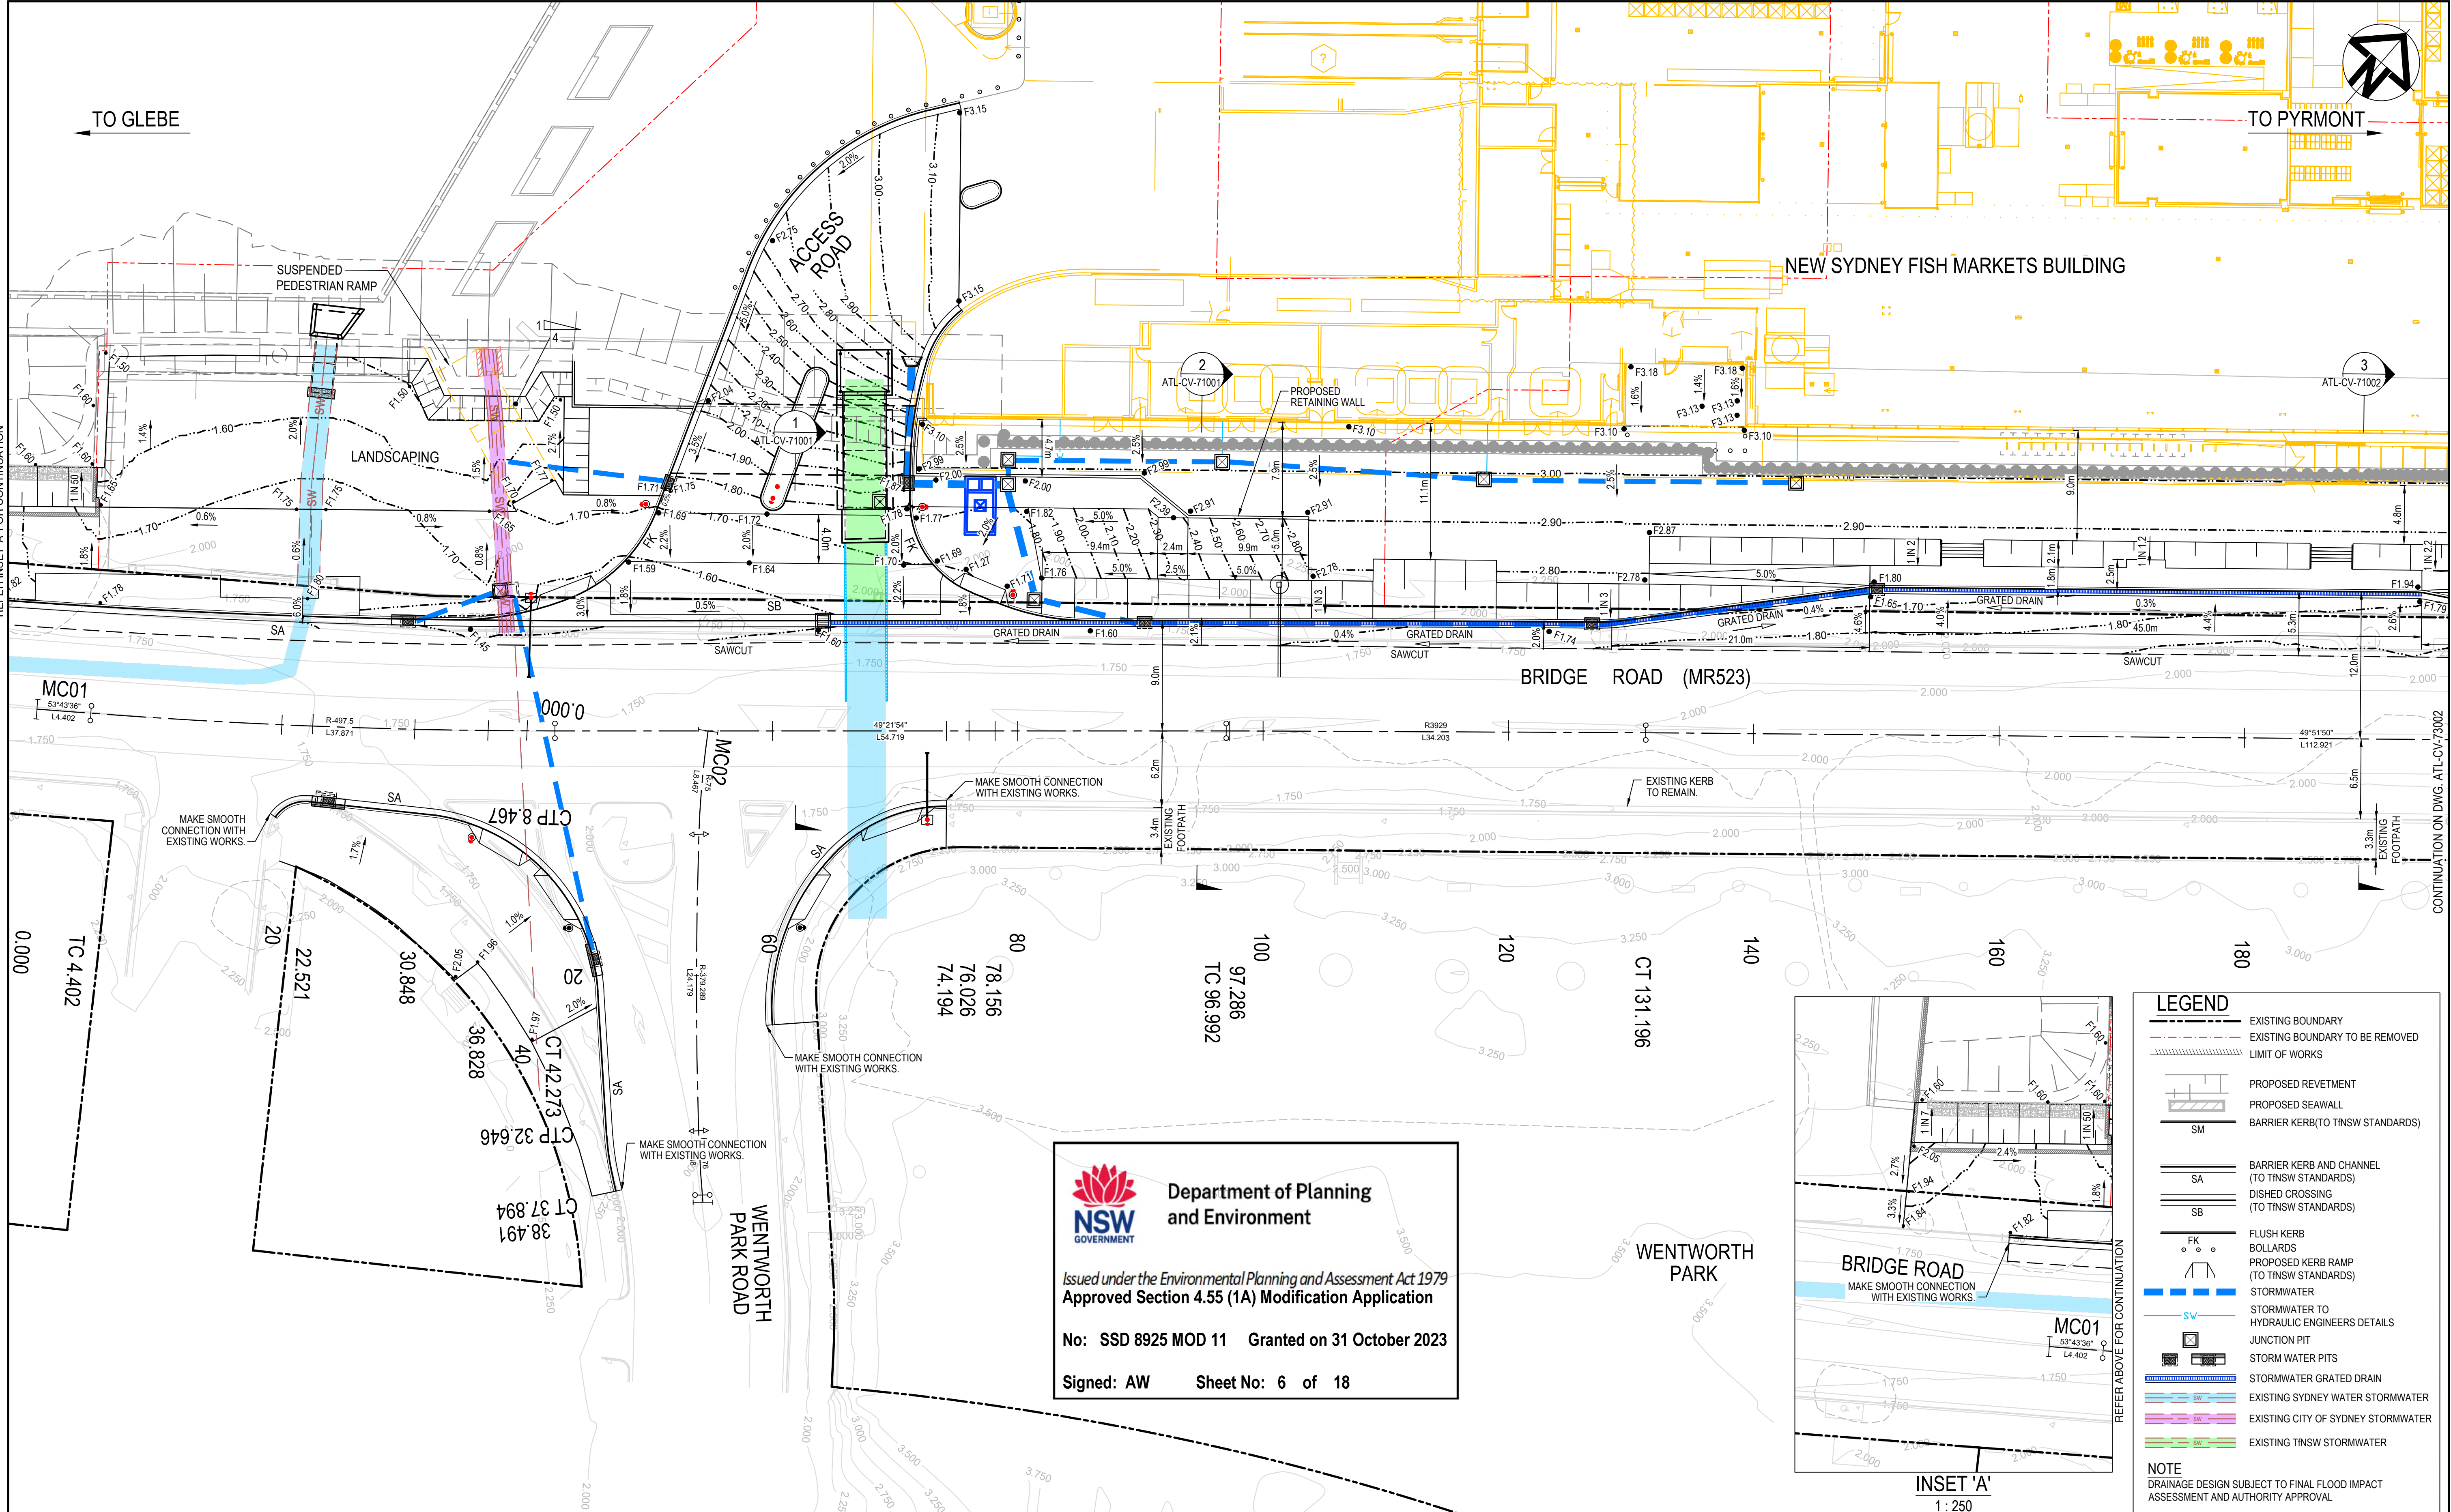







**Department of Planning
and Environment**

*Issued under the Environmental Planning and Assessment Act 1979
Approved Section 4.55 (1A) Modification Application*


No: SSD 8925 MOD 11 Granted on 31 October 2023

Signed: AW Sheet No: 6 of 18

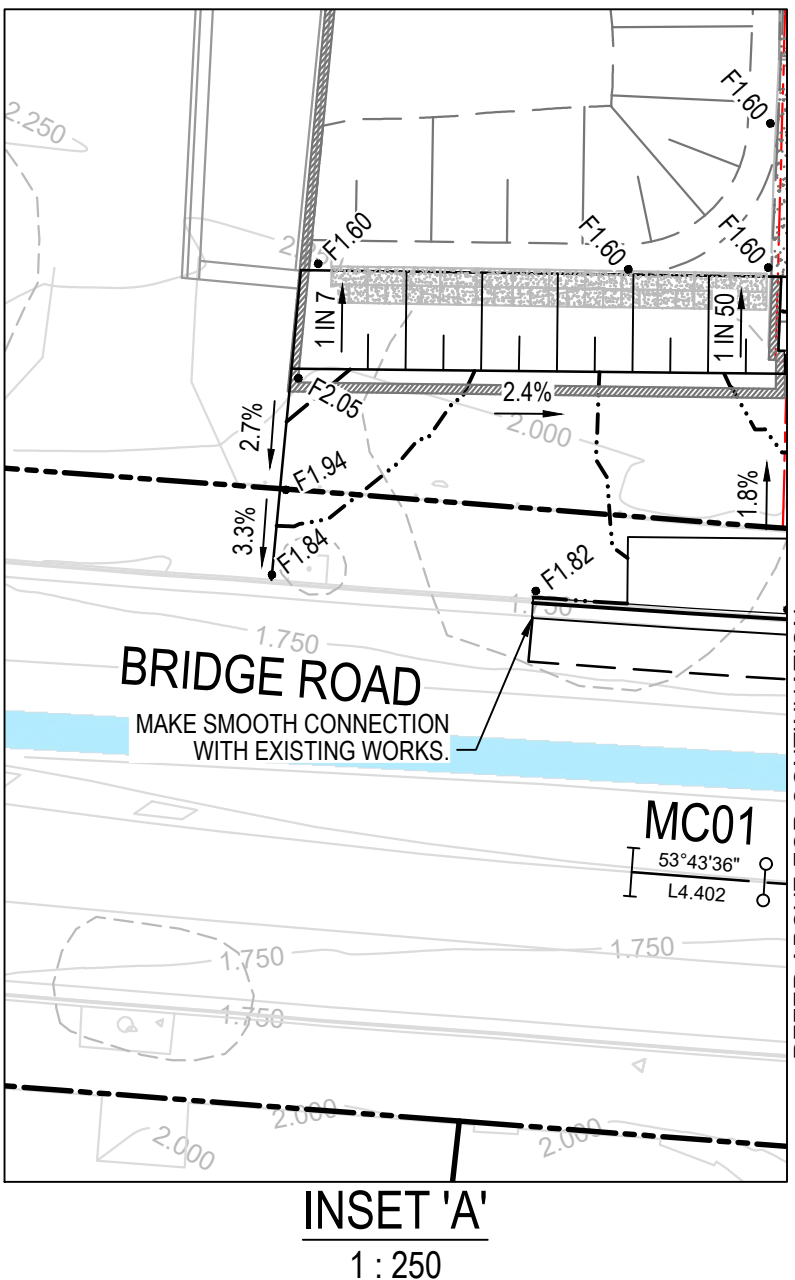

     LEGEND	
	EXISTING BOUNDARY
	EXISTING BOUNDARY TO BE REMOVED
	LIMIT OF WORKS
	PROPOSED REVETMENT
	PROPOSED SEAWALL
	BARRIER KERB (TO TNSW STANDARDS)
	BARRIER KERB AND CHANNEL (TO TNSW STANDARDS)
	DISH CROSSING (TO TNSW STANDARDS)
	FLUSH KERB
	BOLLARDS
	PROPOSED KERB RAMP (TO TNSW STANDARDS)
	STORMWATER
	STORMWATER TO HYDRAULIC ENGINEERS DETAILS
	JUNCTION PIT
	STORM WATER PITS
	STORMWATER GRATED DRAIN
	EXISTING SYDNEY WATER STORMWATER
	EXISTING CITY OF SYDNEY STORMWATER
	EXISTING TNSW STORMWATER
NOTE DRAINAGE DESIGN SUBJECT TO FINAL FLOOD IMPACT ASSESSMENT AND AUTHORITY APPROVAL	

Bar Scales		THIS DRAWING CANNOT BE COPIED OR REPRODUCED IN ANY FORM OR USED FOR ANY OTHER PURPOSE OTHER THAN THAT ORIGINALLY INTENDED WITHOUT THE WRITTEN PERMISSION OF AT&L		Client		Scales		Drawn		Project		Civil Engineers and Project Managers	
		1 : 250 @ A1 1 : 500 @ A3		MULTIPLEX		1:250 @ A1		Designed		SYDNEY FISH MARKETS BRIDGE ROAD, GLEBE AMENDED BRIDGE ROAD DESIGN			
1 ISSUED FOR APPROVAL		02-06-23				Grid MGA (GDA94)		Checked		Title		Status	
Issue		Description		Date		Height Datum AHD		Approved		ROADWORKS PLAN SHEET 1		MOD APPROVAL NOT FOR CONSTRUCTION	
						RMS Registration Number						Project - Drawing No.	
						DS2021/000232						ATL-CV-73001	
												Issue	
												1	

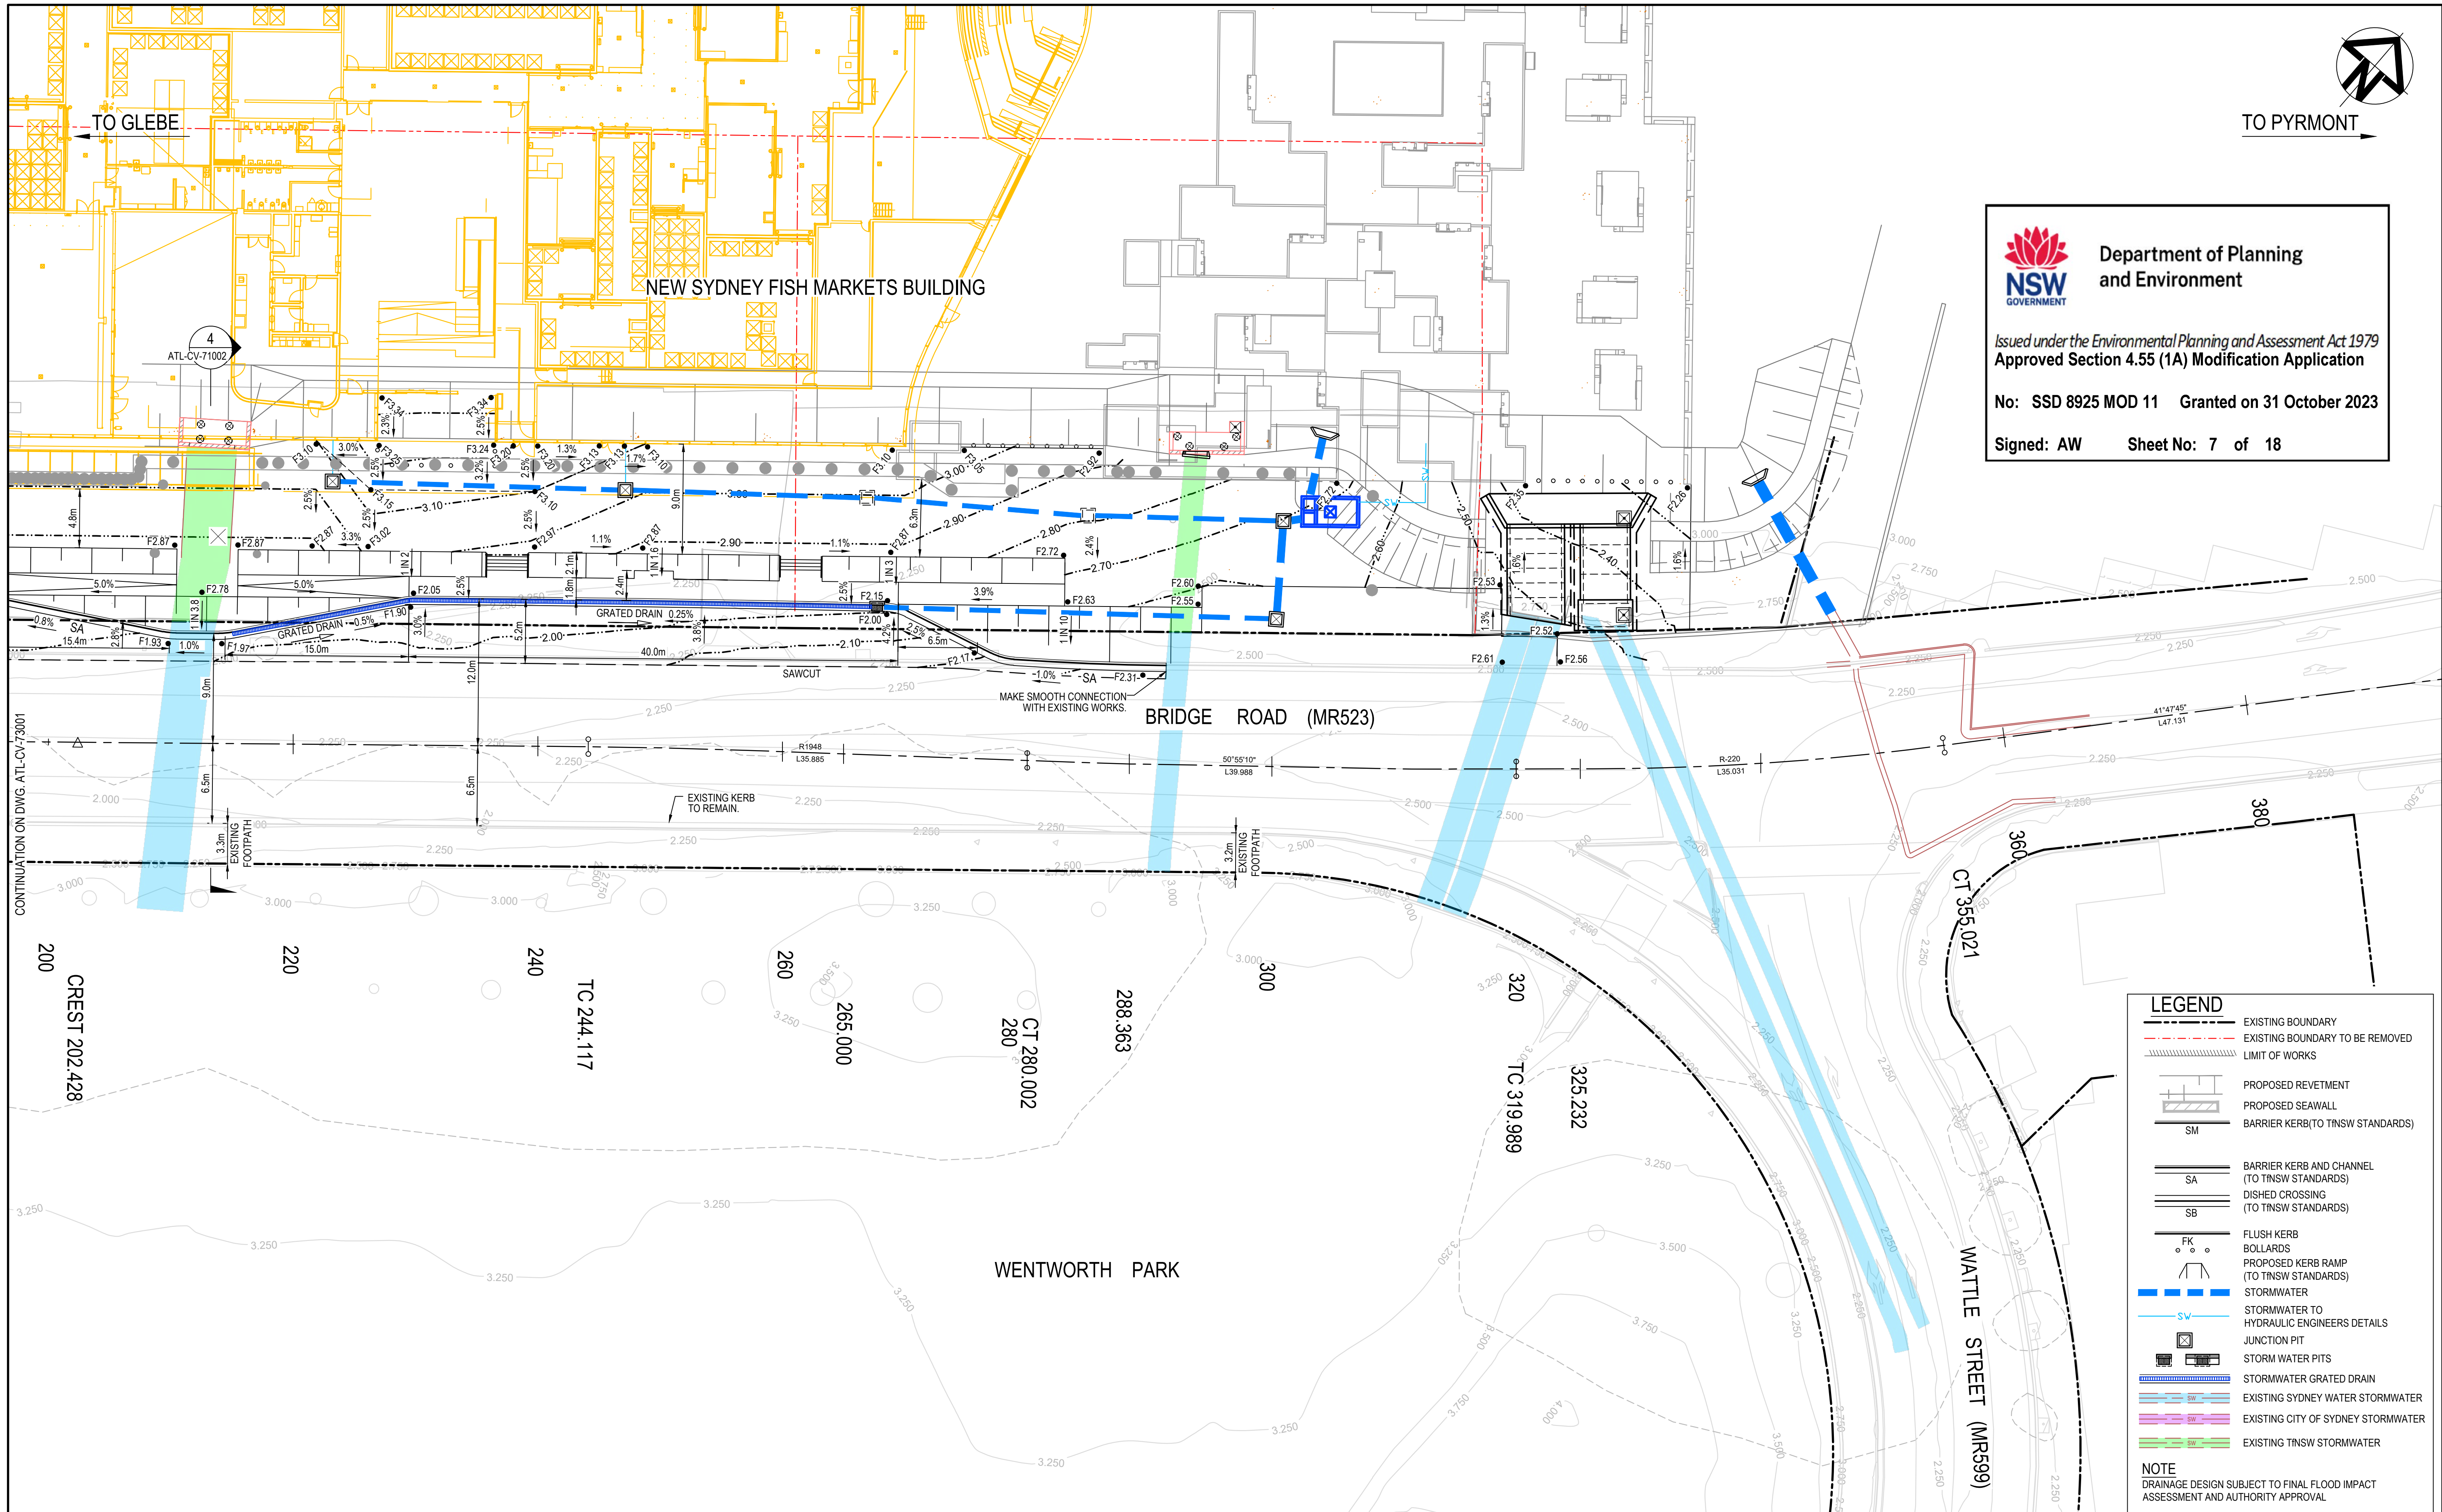



Department of Planning
and Environment

Issued under the Environmental Planning and Assessment Act 1979
Approved Section 4.55 (1A) Modification Application

No: SSD 8925 MOD 11 Granted on 31 October 2023

Signed: AW Sheet No: 7 of 18

LEGEND

EXISTING BOUNDARY

EXISTING BOUNDARY TO BE REMOVED

LIMIT OF WORKS

PROPOSED REVETMENT

PROPOSED SEAWALL

BARRIER KERB (TO TNSW STANDARDS)

BARRIER KERB AND CHANNEL (TO TNSW STANDARDS)

DISH CROSSING (TO TNSW STANDARDS)

FLUSH KERB

BOLLARDS

PROPOSED KERB RAMP (TO TNSW STANDARDS)

STORMWATER

STORMWATER TO HYDRAULIC ENGINEERS DETAILS

JUNCTION PIT

STORM WATER PITS

STORMWATER GRATED DRAIN

EXISTING SYDNEY WATER STORMWATER

EXISTING CITY OF SYDNEY STORMWATER

EXISTING TNSW STORMWATER

NOTE

DRAINAGE DESIGN SUBJECT TO FINAL FLOOD IMPACT ASSESSMENT AND AUTHORITY APPROVAL

--	--	




Department of Planning
and Environment

Issued under the Environmental Planning and Assessment Act 1979
Approved Section 4.55 (1A) Modification Application

No: SSD 8925 MOD 11 Granted on 31 October 2023


Signed: AW Sheet No: 8 of 18

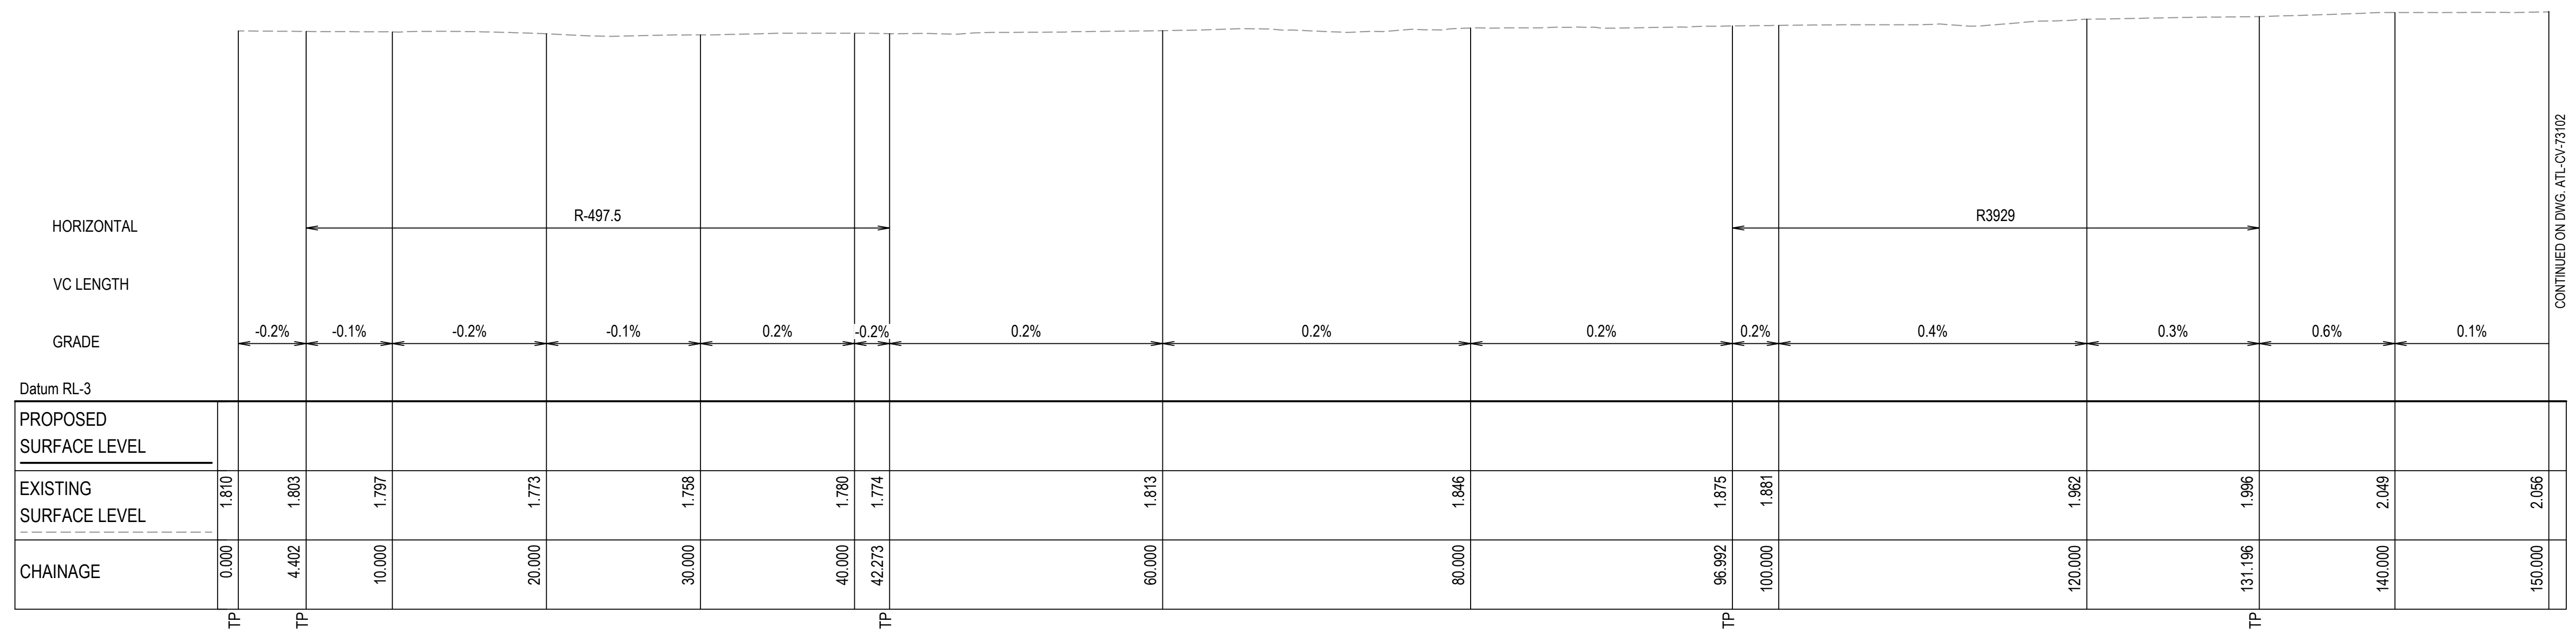

MC01 LONGITUDINAL SECTION (BRIDGE ROAD)

SCALE 1:250 HORI.
1:50 VERT.


[illegible]

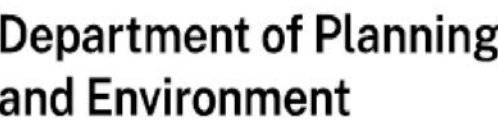

Approved Section 4.55 (1A) Modification Application

No: SSD 8925 MOD 11 Granted on 31 October 2023

Signed: AW Sheet No: 9 of 18

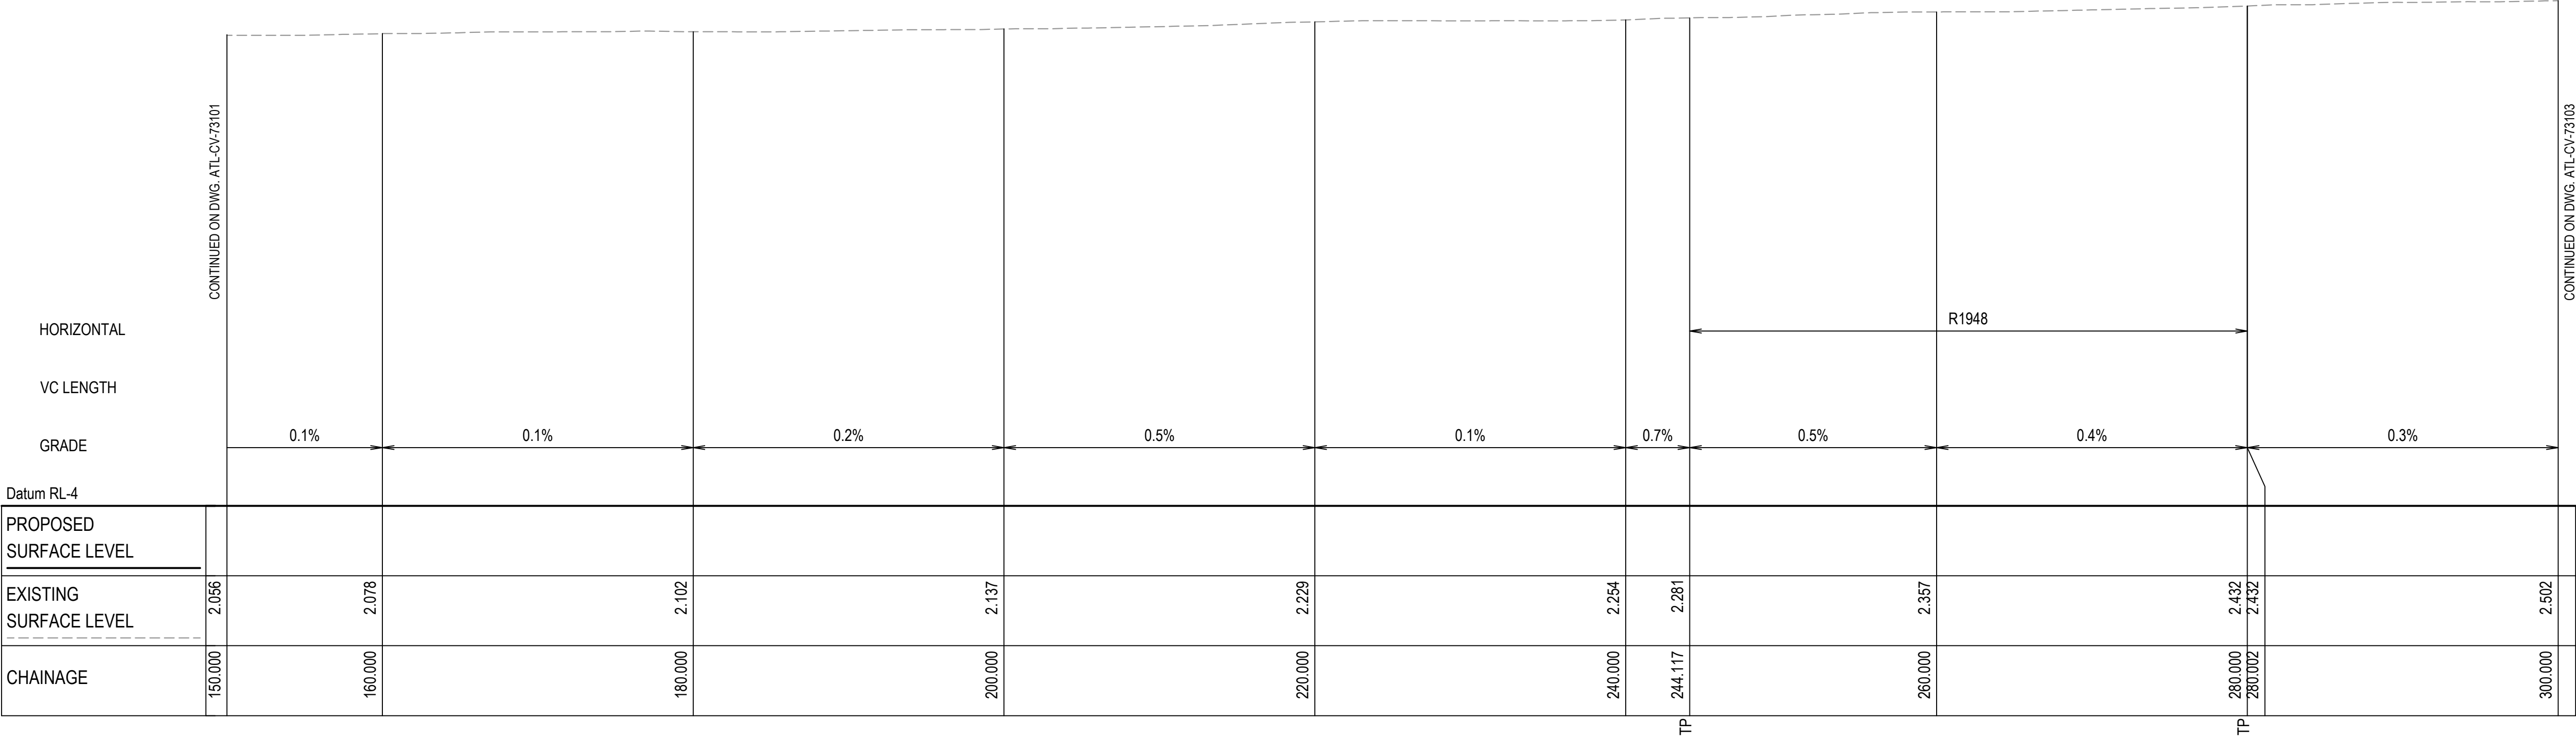

MC01 LONGITUDINAL SECTION (BRIDGE ROAD)
SCALE 1:250 HORI.
1:50 VERT.

		Bar Scales		012345m 1 : 50 @ A1 1 : 100 @ A3 0510152025m 1 : 250 @ A1 1 : 500 @ A3		THIS DRAWING CANNOT BE COPIED OR REPRODUCED IN ANY FORM OR USED FOR ANY OTHER PURPOSE OTHER THAN THAT ORIGINALLY INTENDED WITHOUT THE WRITTEN PERMISSION OF AT&L		Client		Scales1:250 (H) @ A1 1:50 (V)@ A1 DrawnGB DesignedGB GridMGA (GDA94) CheckedPW Height DatumAHD Approved RMS Registration Number DS2021/000232		Project SYDNEY FISH MARKETS BRIDGE ROAD, GLEBE AMENDED BRIDGE ROAD DESIGN Title ROADWORKS LONGITUDINAL SECTIONS SHEET 2		Civil Engineers and Project Managers at&I Level 7, 153 Walker Street North Sydney NSW 2060 ABN 96 130 882 405 Tel: 02 9439 1777 Fax: 02 9923 1055 www.atl.net.au info@atl.net.au StatusMOD APPROVAL NOT FOR CONSTRUCTION A1 Project - Drawing No. ATL-CV-73102 Issue 1	
1	ISSUED FOR APPROVAL	02-06-23													
Issue	Description	Date													




Department of Planning
and Environment


Issued under the Environmental Planning and Assessment Act 1979
Approved Section 4.55 (1A) Modification Application

No: SSD 8925 MOD 11 Granted on 31 October 2023

Signed: AW Sheet No: 10 of 18

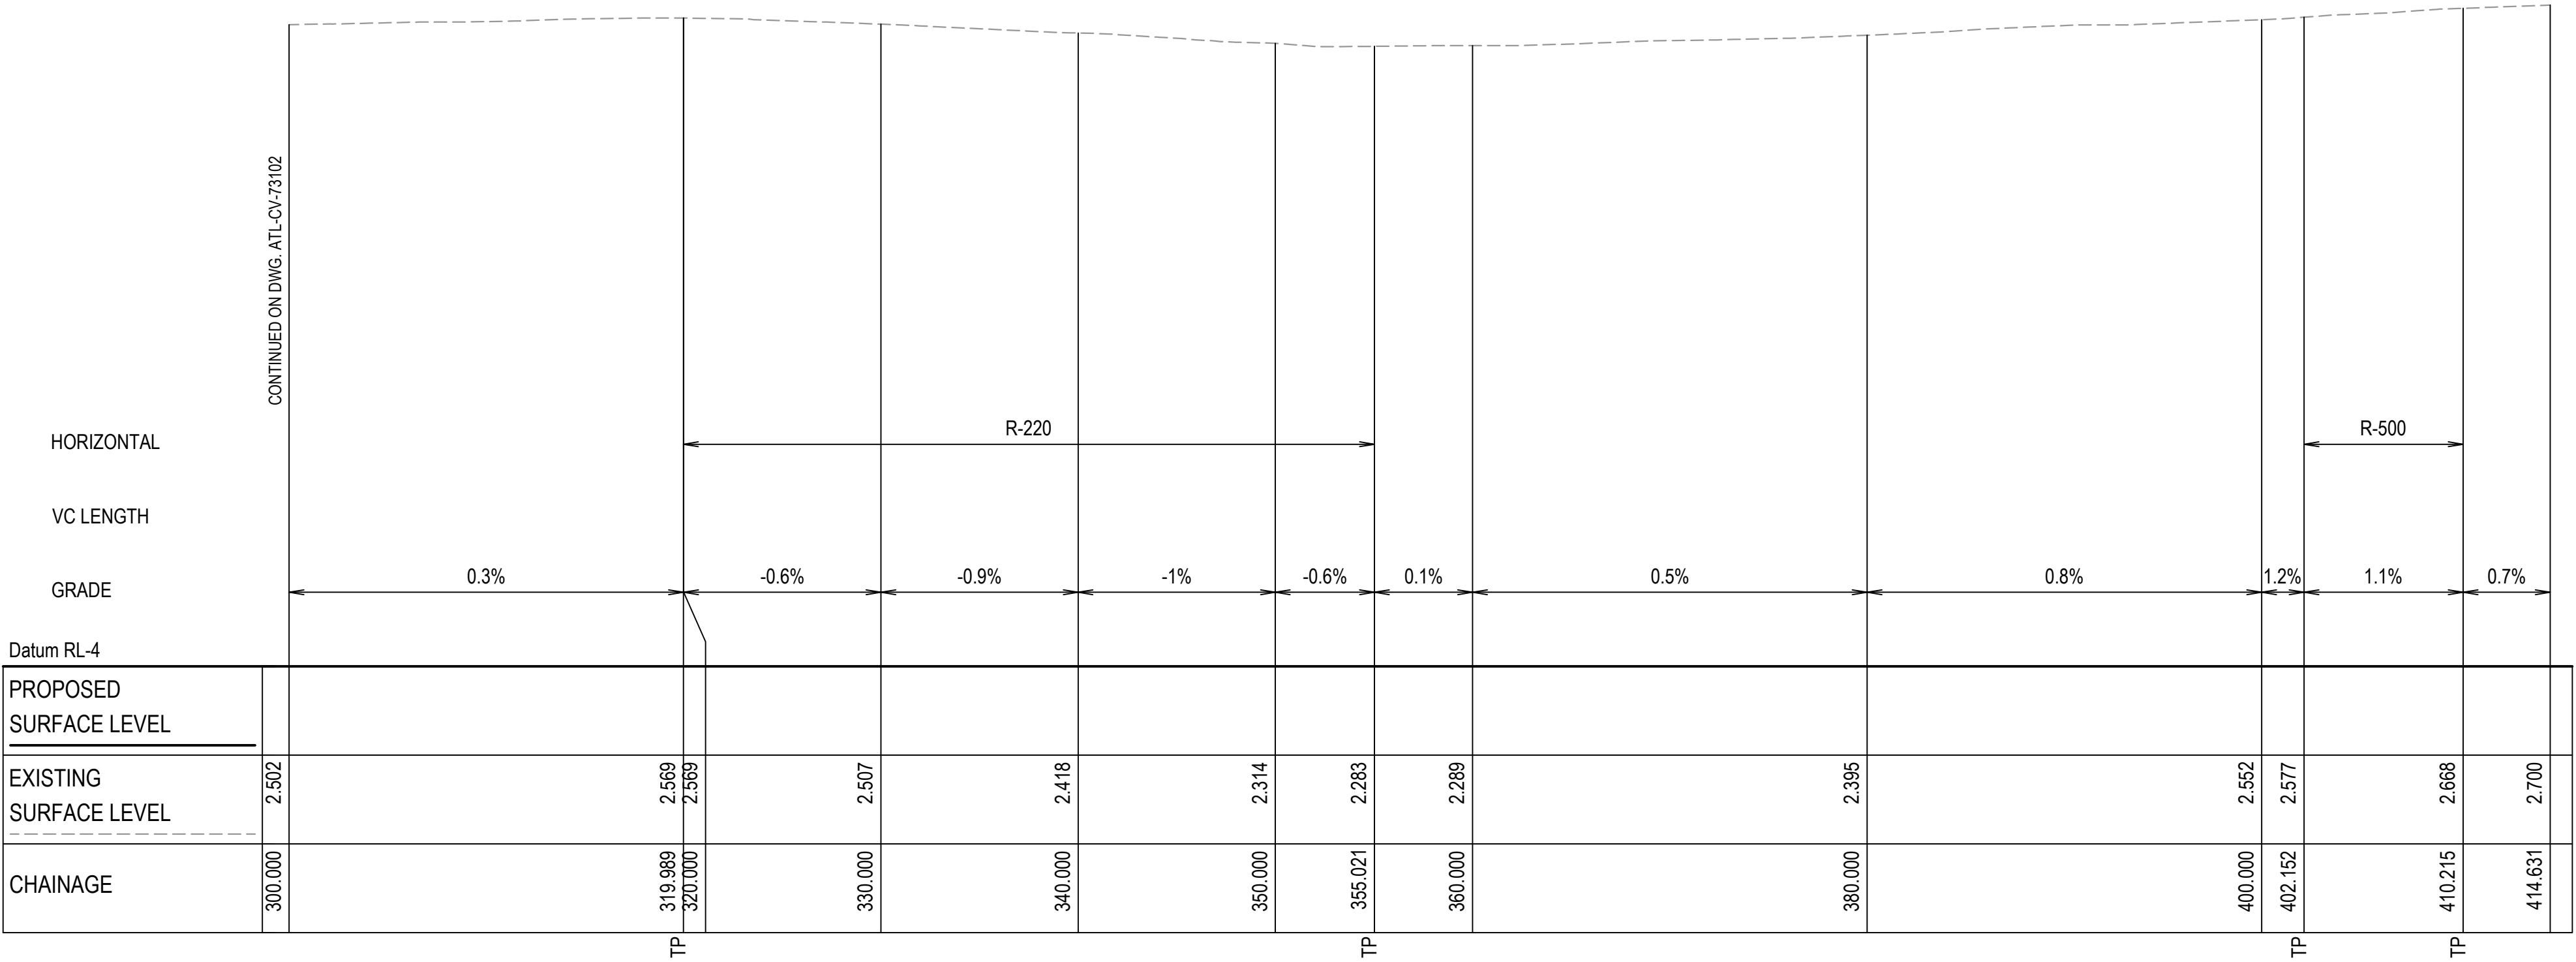


MC01 LONGITUDINAL SECTION (BRIDGE ROAD)
SCALE 1:250 HORI.
1:50 VERT.

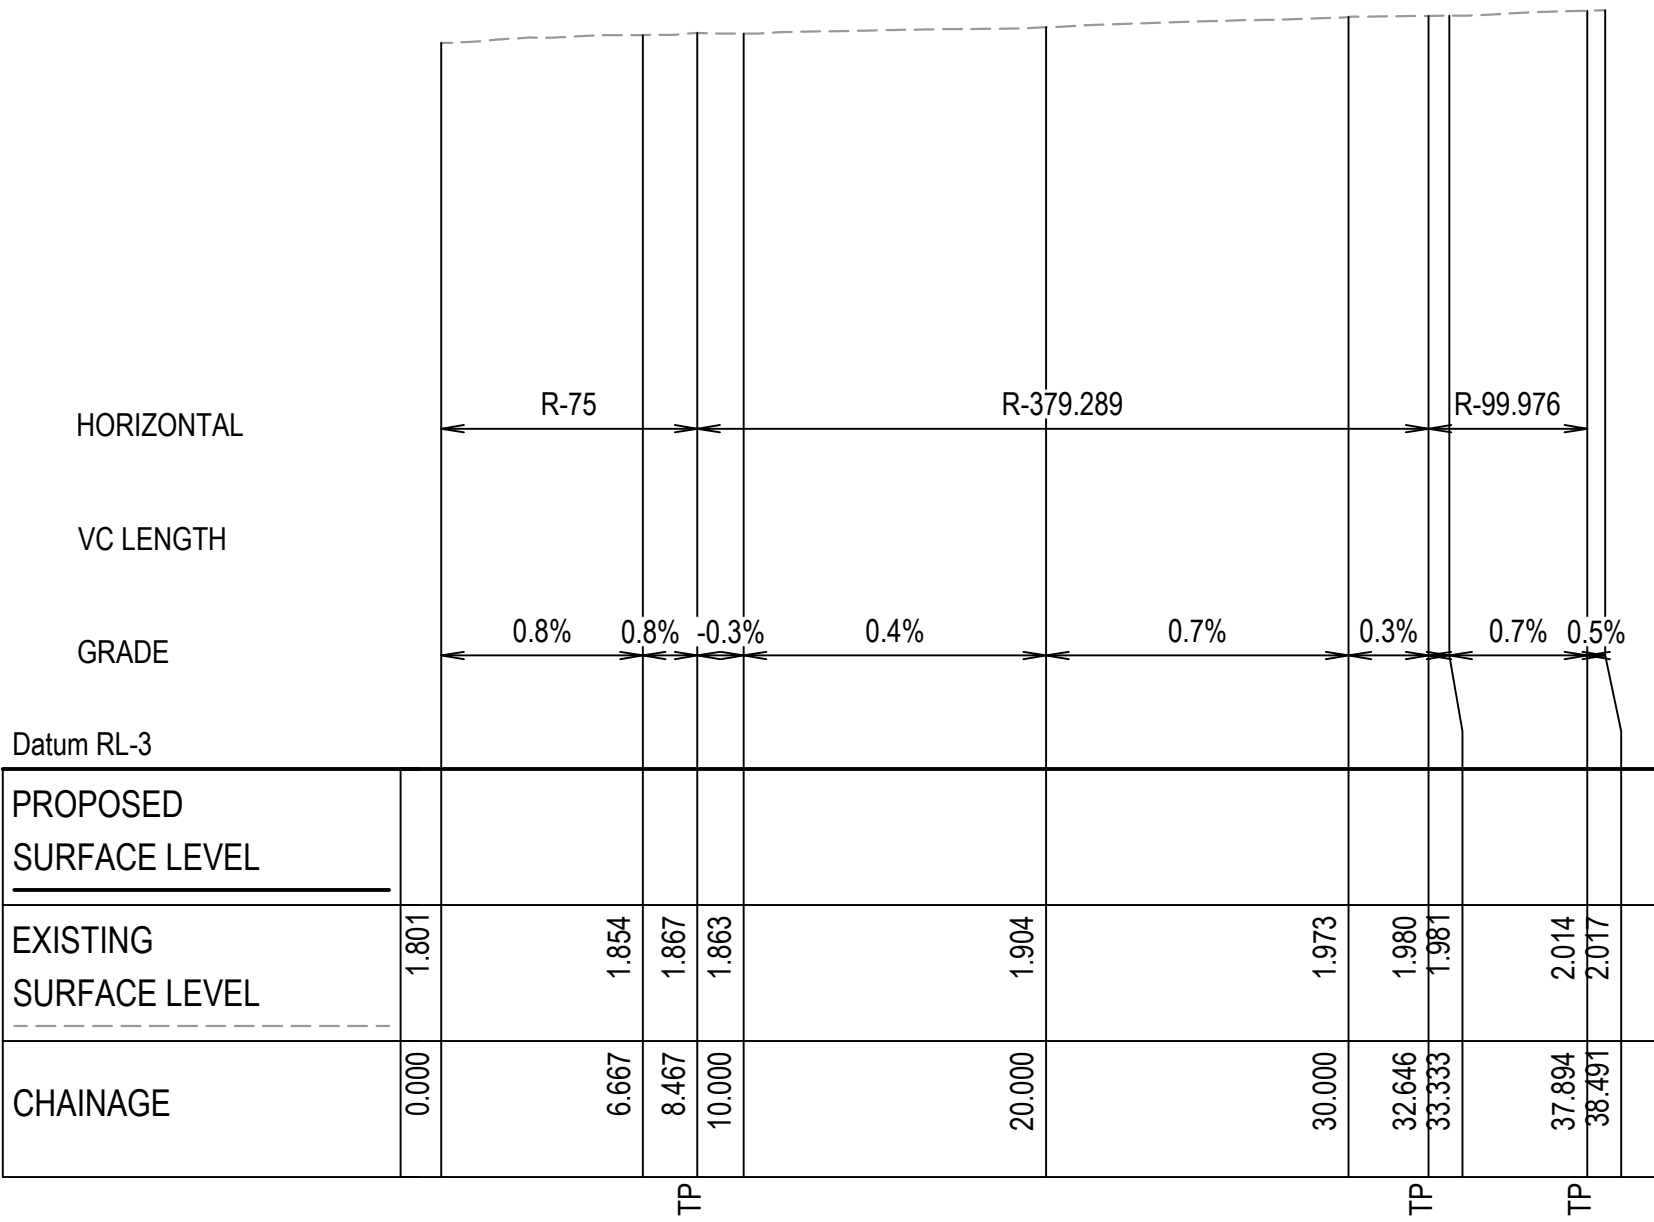

MC02 LONGITUDINAL SECTION (WENTWORTH PARK ROAD)
SCALE 1:250 HORI.
1:50 VERT.

1	ISSUED FOR APPROVAL	02-06-23
Issue	Description	Date

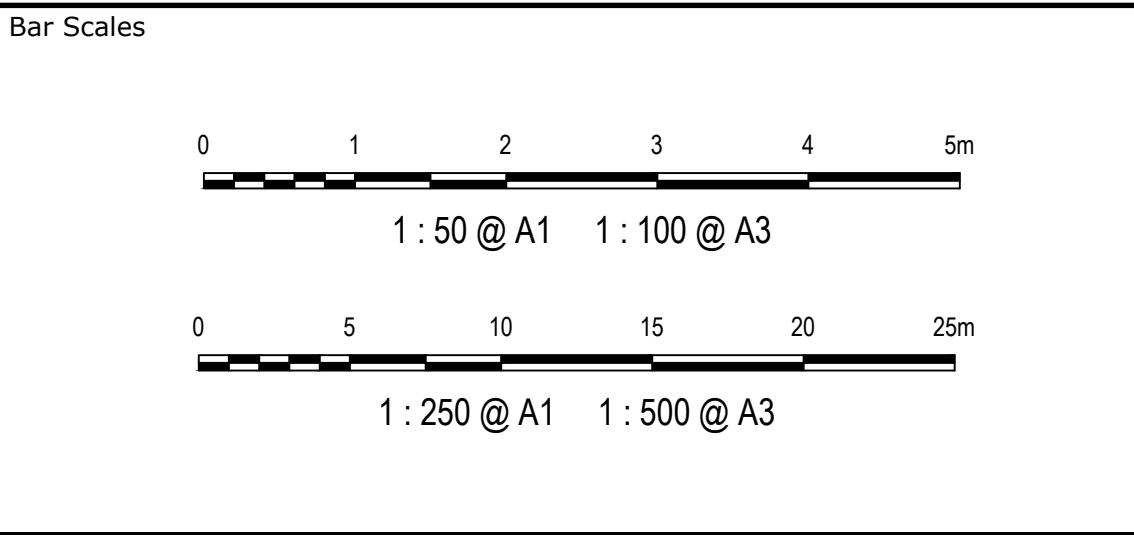

THIS DRAWING CANNOT BE
COPIED OR REPRODUCED IN
ANY FORM OR USED FOR ANY
OTHER PURPOSE OTHER THAN
THAT ORIGINALLY INTENDED
WITHOUT THE WRITTEN
PERMISSION OF AT&L

MULTIPLEX

Scales	1:250 (H) @ A1 1:50 (V)@ A1	Drawn	GB
		Designed	GB
Grid	MGA (GDA94)	Checked	PW
Height Datum	AHD	Approved	
RMS Registration Number			
DS2021/000232			

Project

SYDNEY FISH MARKETS
BRIDGE ROAD, GLEBE
AMENDED BRIDGE ROAD DESIGN

Title


ROADWORKS
LONGITUDINAL SECTIONS
SHEET 3

Civil Engineers and Project Managers


at&l

Level 7, 153 Walker Street
North Sydney NSW 2060
ABN 96 130 882 405
Tel: 02 9439 1777
Fax: 02 9923 1055
www.atl.net.au
info@atl.net.au

Status	MOD APPROVAL NOT FOR CONSTRUCTION	A1
Project - Drawing No.	ATL-CV-73103	Issue 1

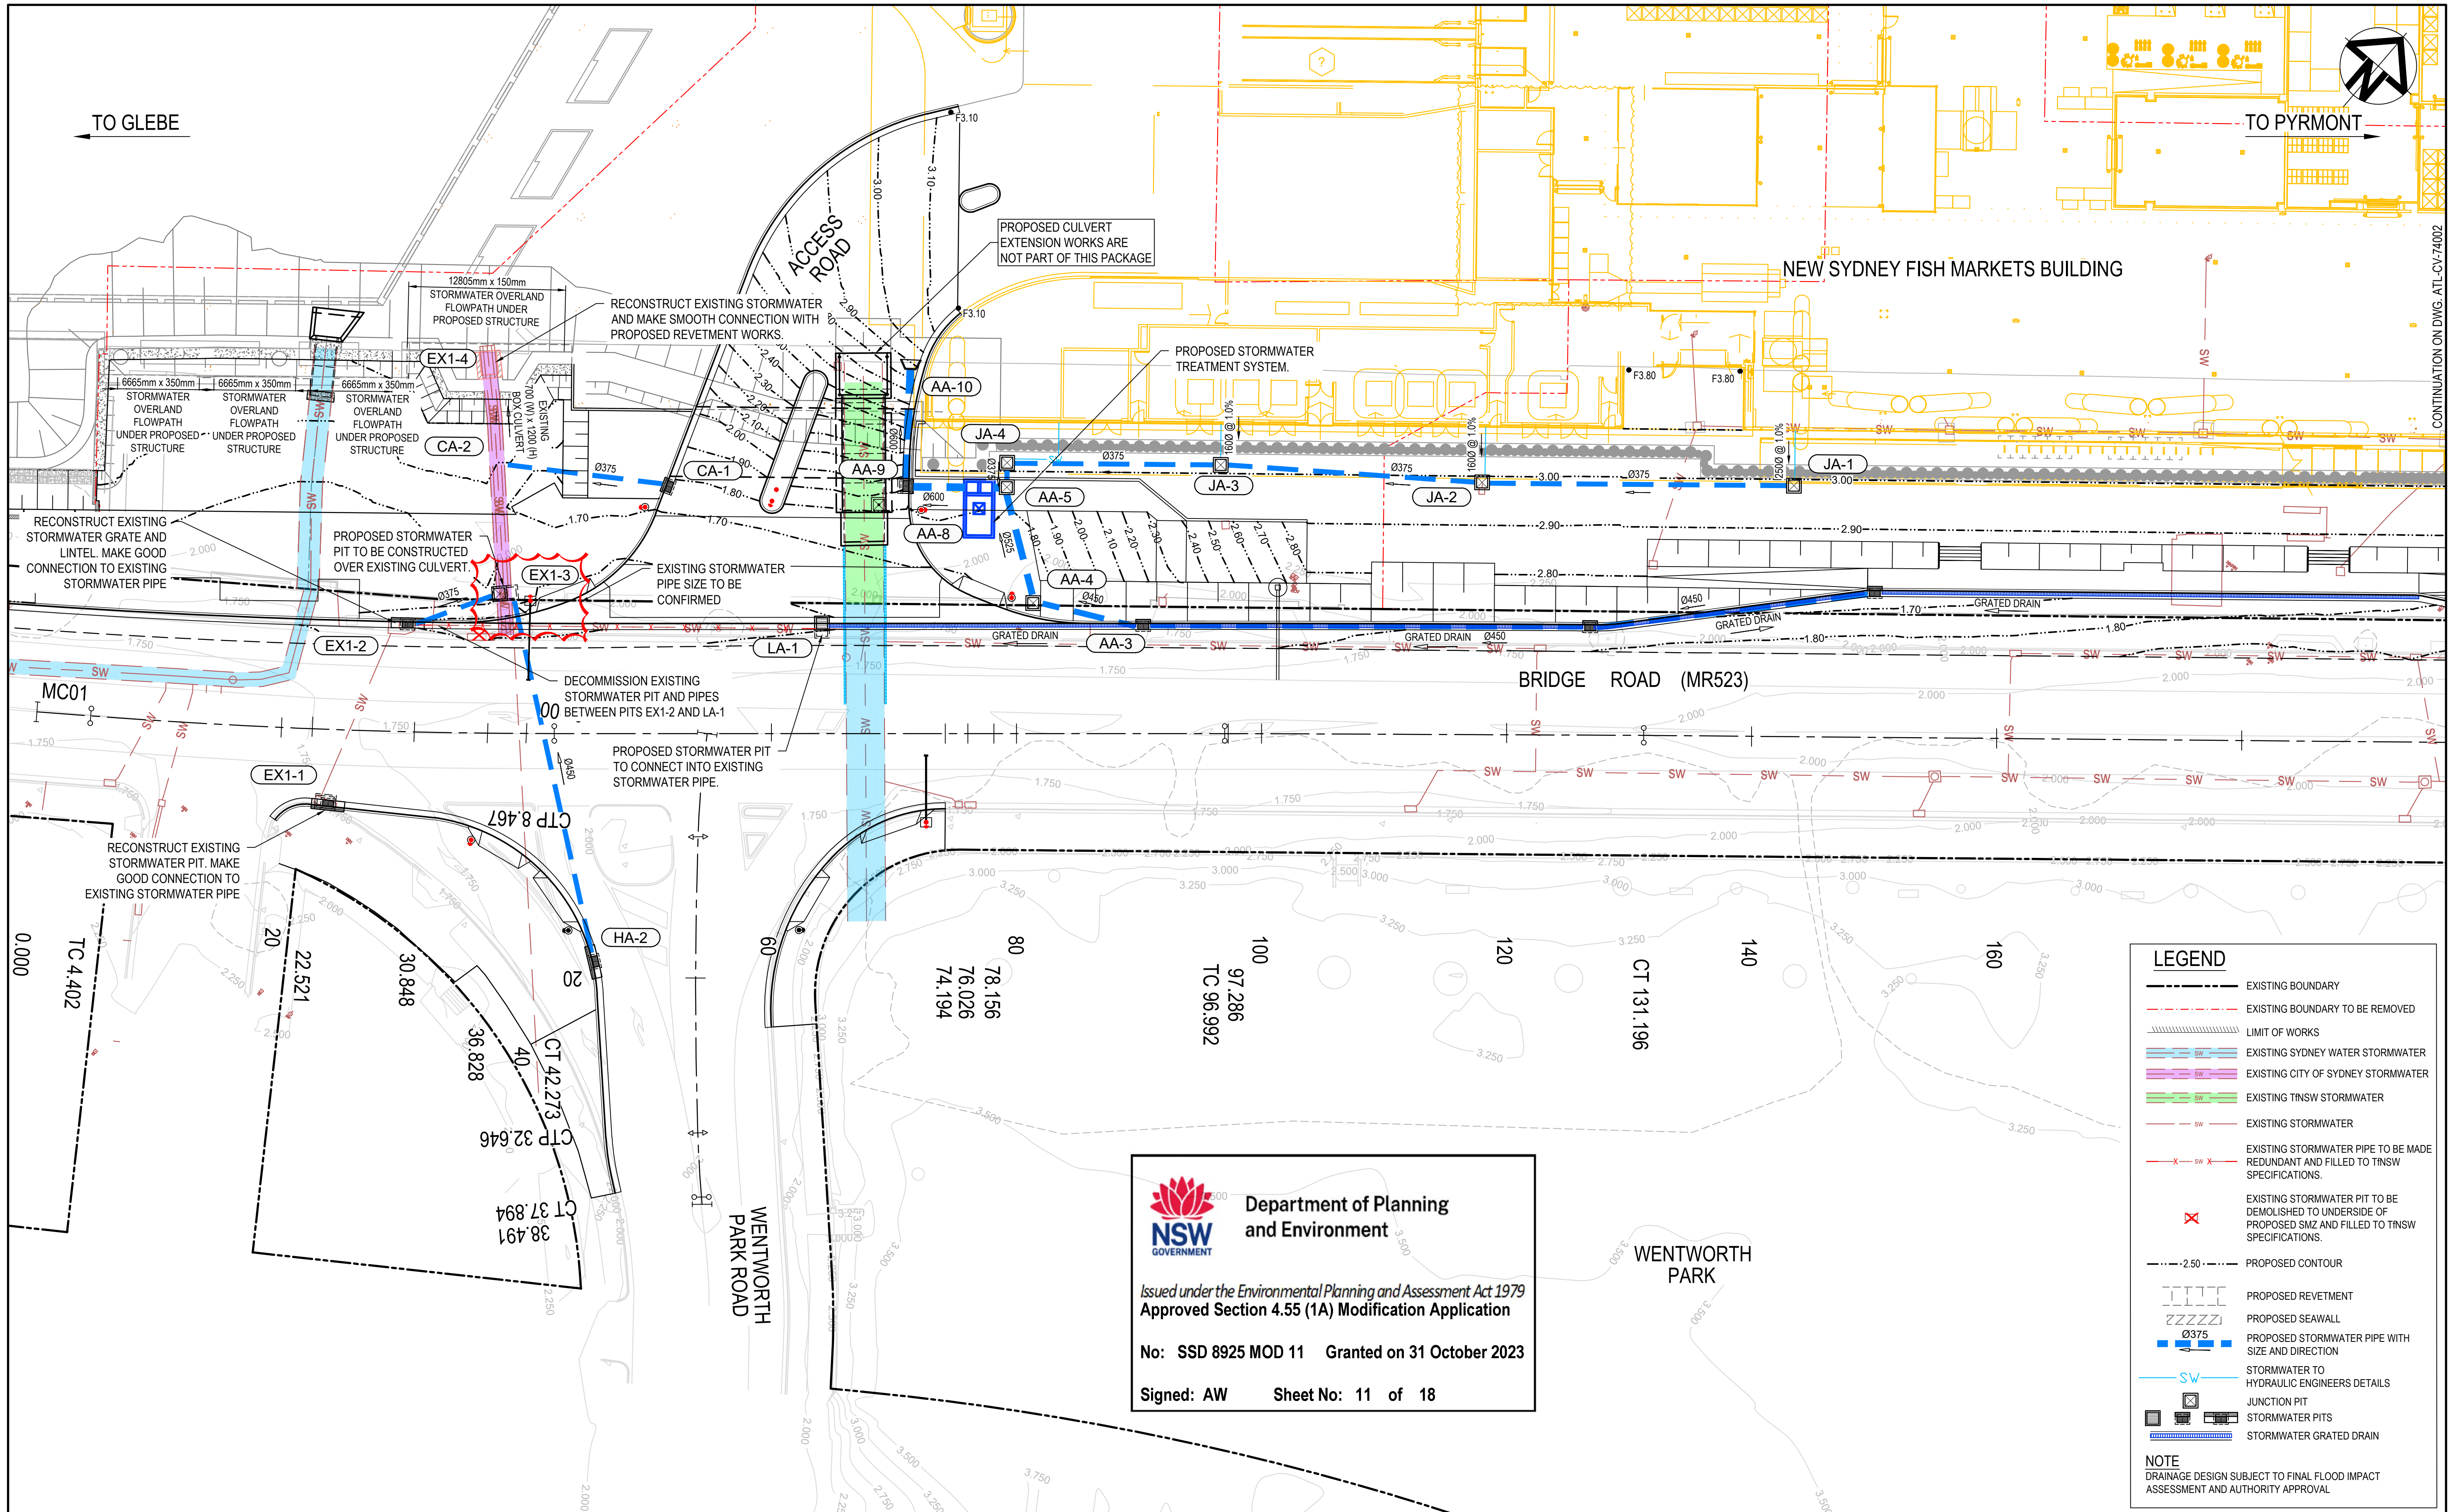

1	ISSUED FOR APPROVAL	02-06-23
Issue	Description	Date

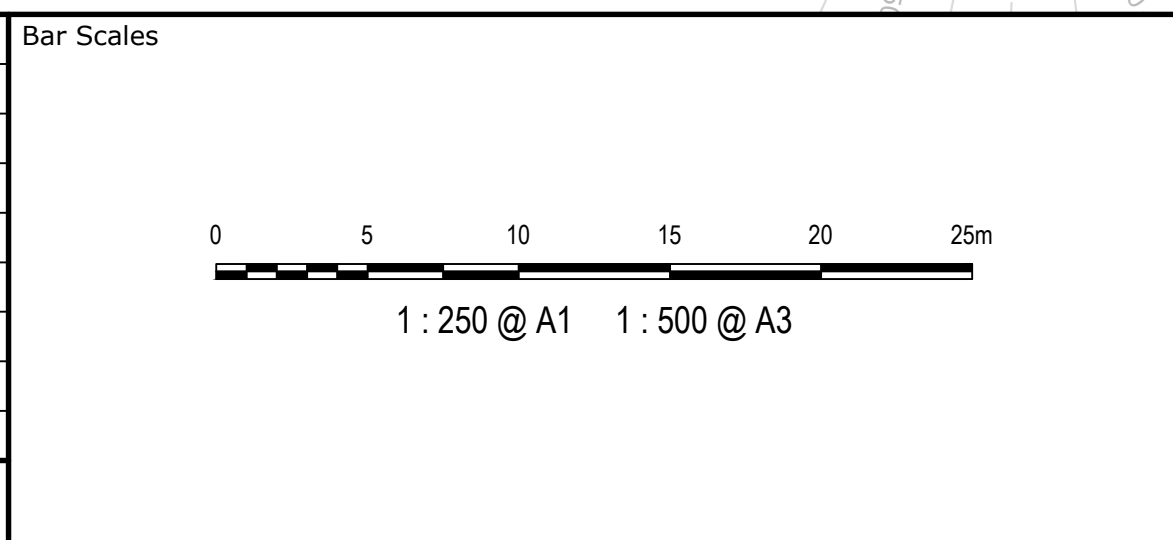

THIS DRAWING CANNOT BE COPIED OR REPRODUCED IN ANY FORM OR USED FOR ANY OTHER PURPOSE OTHER THAN THAT ORIGINALLY INTENDED WITHOUT THE WRITTEN PERMISSION OF AT&L

Client

MULTIPLEX

Scales	1:250 @ A1	Drawn	GB
Grid	MGA (GDA94)	Designed	GB
Height Datum	AHD	Checked	PW
RMS Registration Number	DS2021/000232	Approved	


Project

SYDNEY FISH MARKETS
BRIDGE ROAD, GLEBE
AMENDED BRIDGE ROAD DESIGN



Title

STORMWATER MANAGEMENT
PLAN
SHEET 1

Civil Engineers and Project Managers		
at&l		
Level 7, 153 Walker Street North Sydney NSW 2060 ABN 96 130 882 405 Tel: 02 9439 1777 Fax: 02 9923 1055 www.atl.net.au info@atl.net.au		
Status	MOD APPROVAL NOT FOR CONSTRUCTION	A1
Project - Drawing No.	ATL-CV-74001	Issue
		1

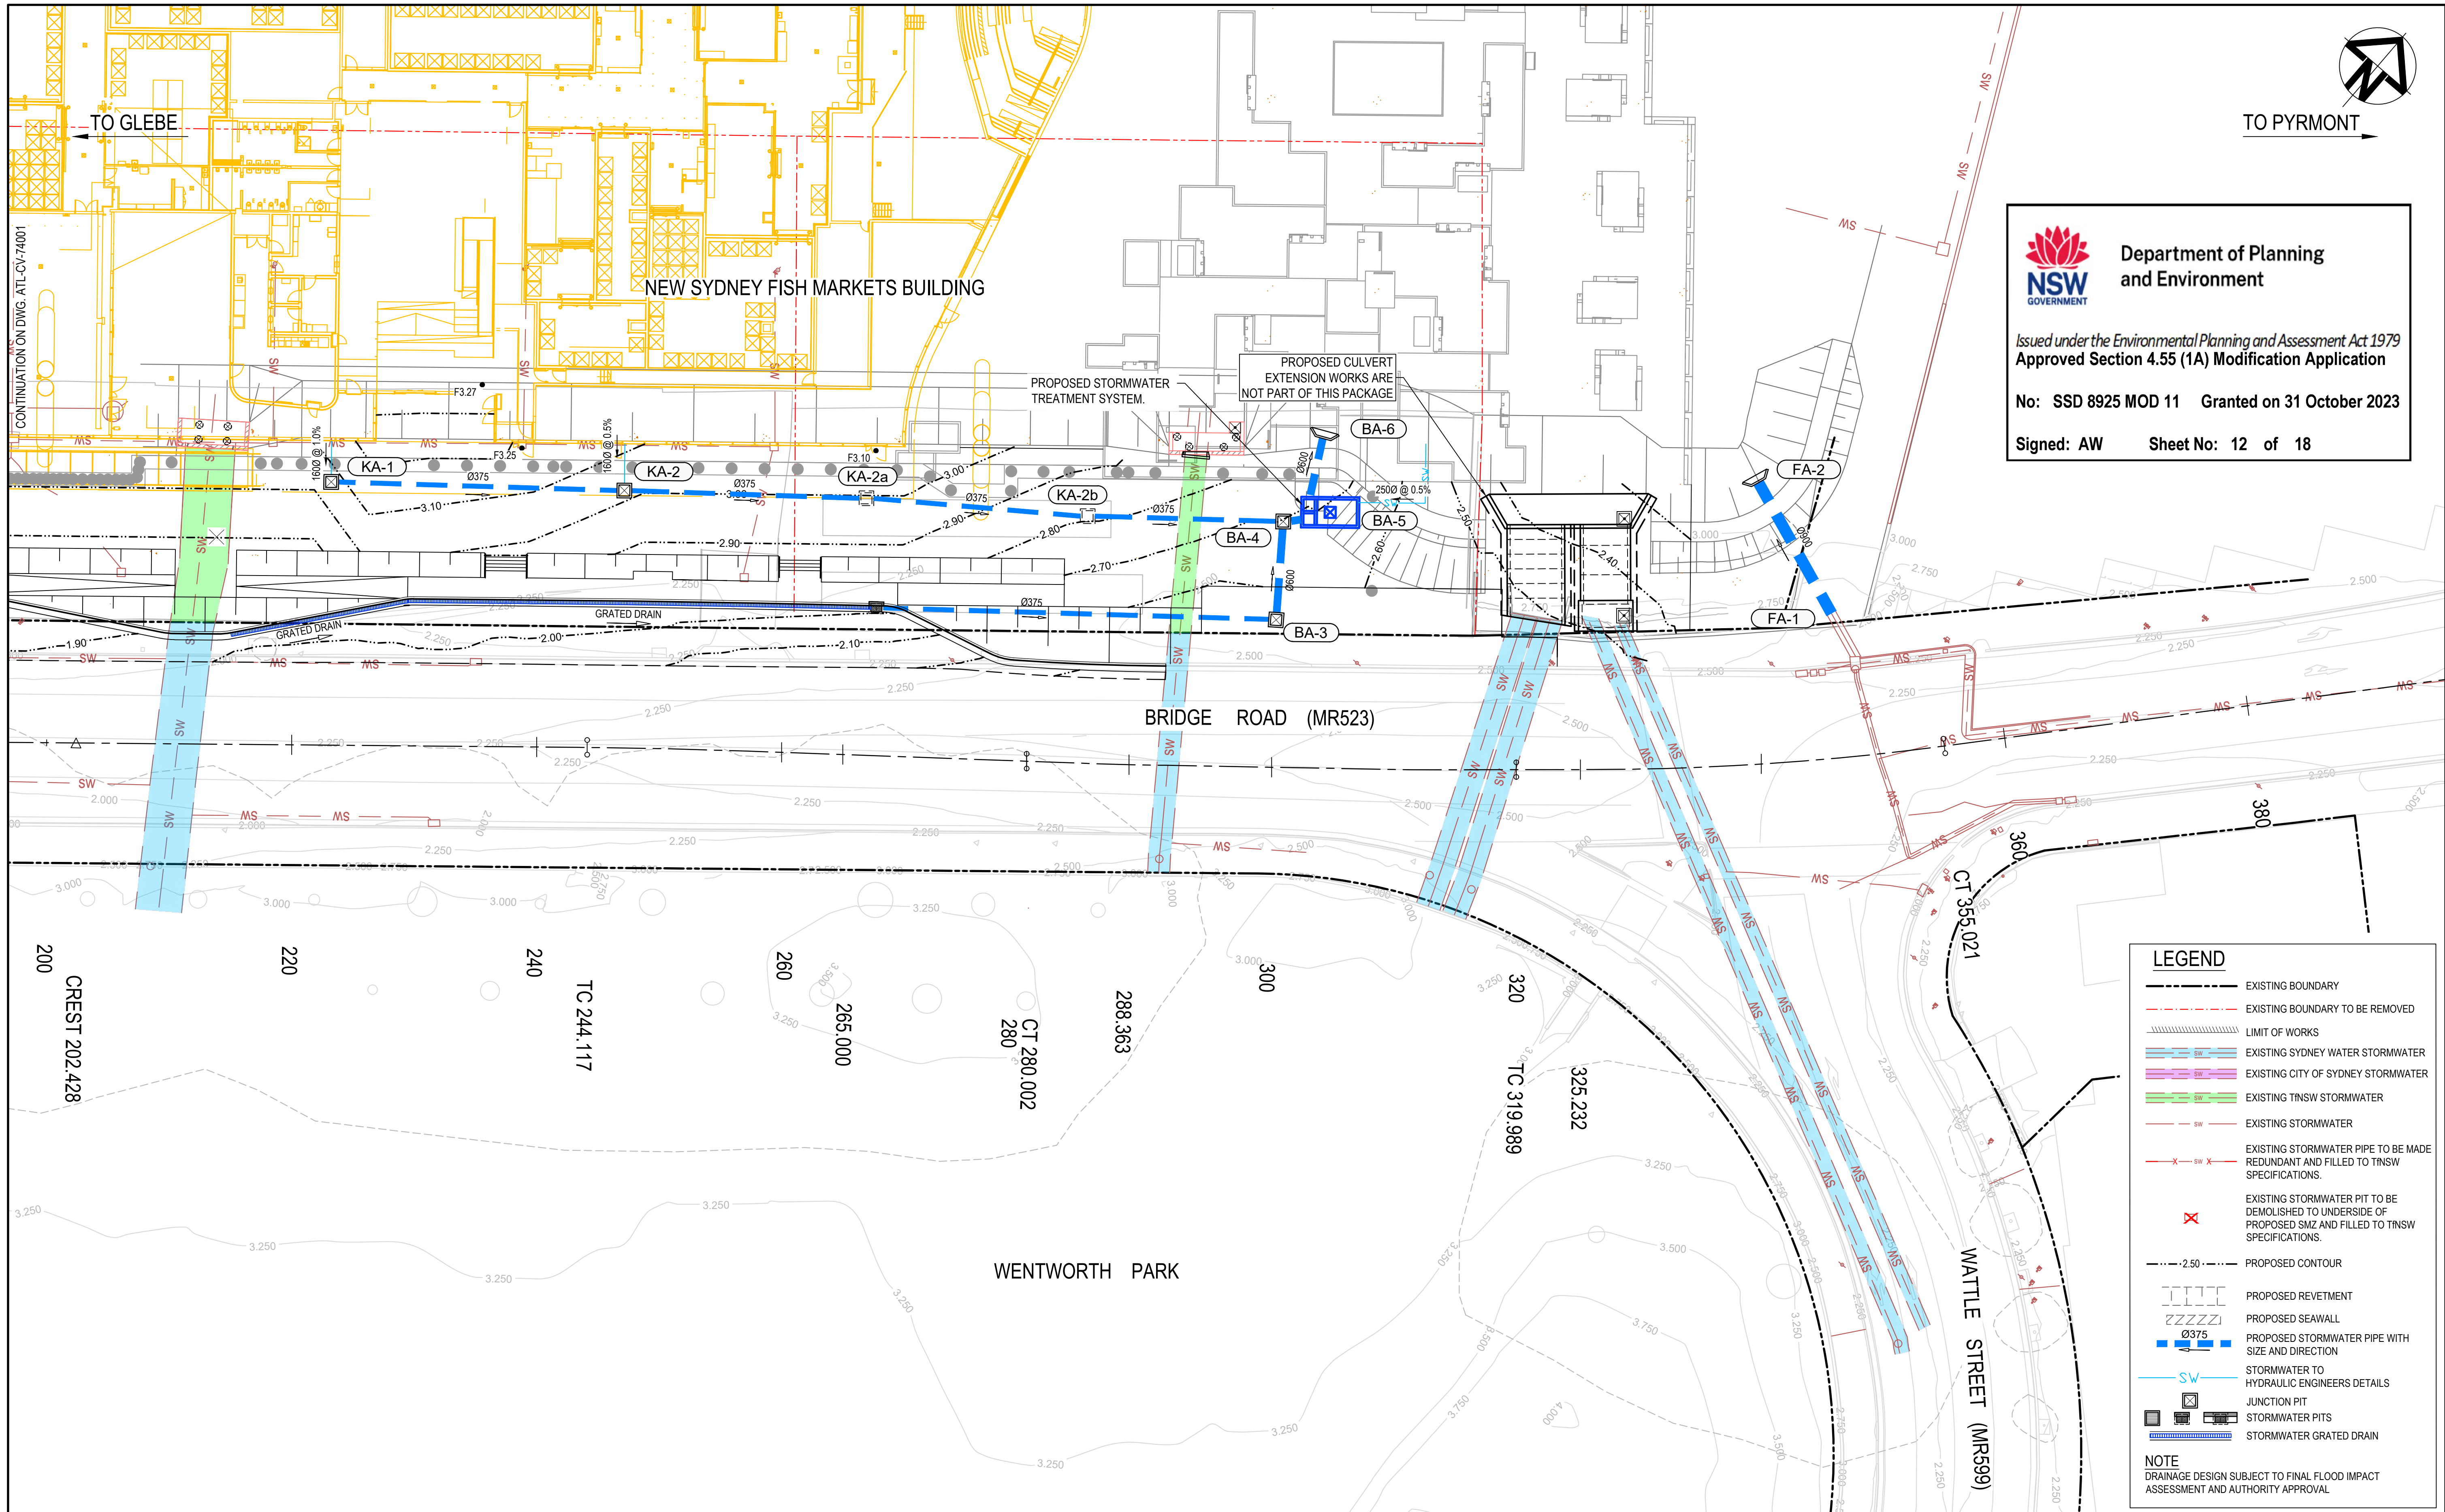

		Bar Scales		THIS DRAWING CANNOT BE COPIED OR REPRODUCED IN ANY FORM OR USED FOR ANY OTHER PURPOSE OTHER THAN THAT ORIGINALLY INTENDED WITHOUT THE WRITTEN PERMISSION OF AT&L		Client		Scales		Drawn		Project		Civil Engineers and Project Managers	
						MULTIPLEX		1:250 @ A1		GB		SYDNEY FISH MARKETS BRIDGE ROAD, GLEBE AMENDED BRIDGE ROAD DESIGN		at&l	
		1 : 250 @ A1 1 : 500 @ A3						Grid MGA (GDA94)		Designed GB				Level 7, 153 Walker Street North Sydney NSW 2060	
								Height Datum AHD		Checked PW				ABN 96 130 882 405	
								RMS Registration Number		Approved				Tel: 02 9439 1777	
								DS2021/000232				STORMWATER MANAGEMENT PLAN SHEET 2		Fax: 02 9923 1055	
														www.atl.net.au	
														info@atl.net.au	
														Status MOD APPROVAL NOT FOR CONSTRUCTION	
														Project - Drawing No. ATL-CV-74002	
														Issue 1	

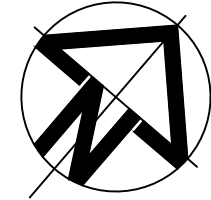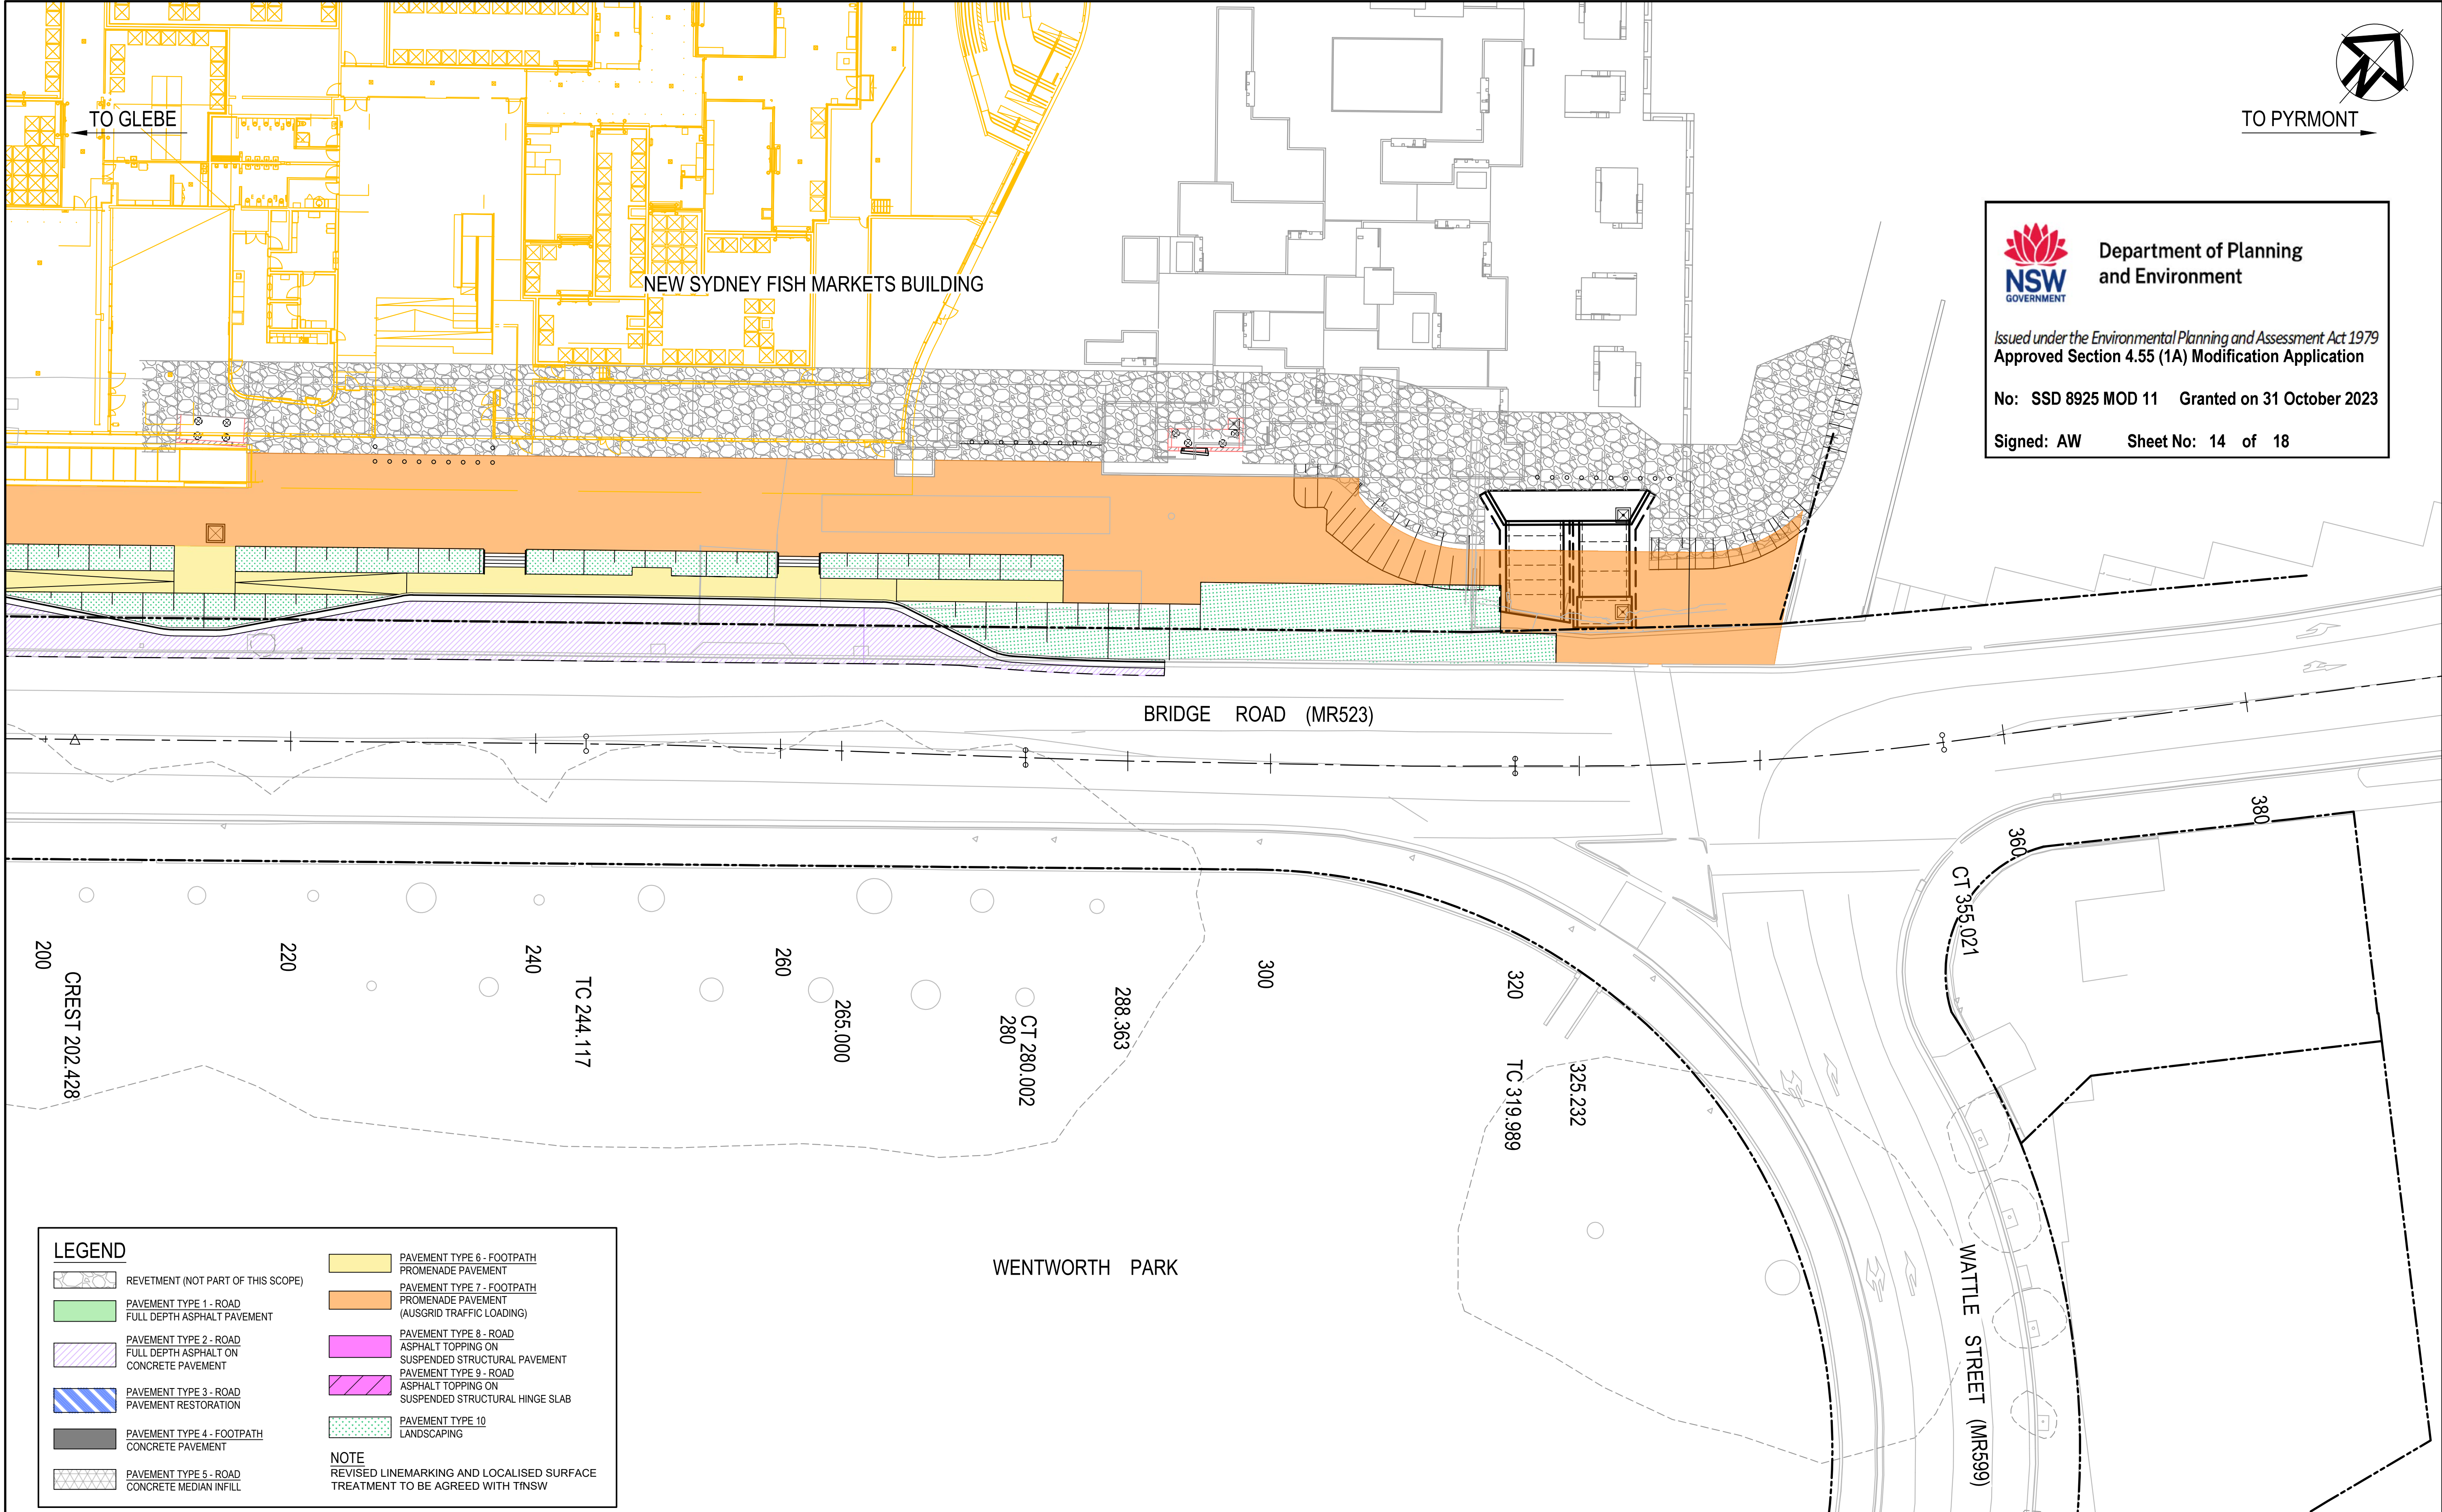

TO PYRMONT



Department of Planning
and Environment

Issued under the Environmental Planning and Assessment Act 1979
Approved Section 4.55 (1A) Modification Application

No: SSD 8925 MOD 11 Granted on 31 October 2023

Signed: AW Sheet No: 14 of 18

LEGEND

- REVTMENT (NOT PART OF THIS SCOPE)
- PAVEMENT TYPE 1 - ROAD
FULL DEPTH ASPHALT PAVEMENT
- PAVEMENT TYPE 2 - ROAD
FULL DEPTH ASPHALT ON
CONCRETE PAVEMENT
- PAVEMENT TYPE 3 - ROAD
PAVEMENT RESTORATION
- PAVEMENT TYPE 4 - FOOTPATH
CONCRETE PAVEMENT
- PAVEMENT TYPE 5 - ROAD
CONCRETE MEDIAN INFILL

- PAVEMENT TYPE 6 - FOOTPATH
PROMENADE PAVEMENT
- PAVEMENT TYPE 7 - FOOTPATH
PROMENADE PAVEMENT
(AUSGRID TRAFFIC LOADING)
- PAVEMENT TYPE 8 - ROAD
ASPHALT TOPPING ON
SUSPENDED STRUCTURAL PAVEMENT
- PAVEMENT TYPE 9 - ROAD
ASPHALT TOPPING ON
SUSPENDED STRUCTURAL HINGE SLAB
- PAVEMENT TYPE 10
LANDSCAPING

NOTE
REVISED LINEMARKING AND LOCALISED SURFACE
TREATMENT TO BE AGREED WITH TNSW

Bar Scales



1 : 250 @ A1 1 : 500 @ A3

THIS DRAWING CANNOT BE
COPIED OR REPRODUCED IN
ANY FORM OR USED FOR ANY
OTHER PURPOSE OTHER THAN
THAT ORIGINALLY INTENDED
WITHOUT THE WRITTEN
PERMISSION OF AT&L

Client

MULTIPLEX

Scales

1:250 @ A1

Grid

MGA (GDA94)

Height
Datum

AHD

RMS Registration Number

DS2021/000232

Drawn

GB

Designed

GB

Checked

PW

Approved

Project

SYDNEY FISH MARKETS
BRIDGE ROAD, GLEBE
AMENDED BRIDGE ROAD DESIGN

Title

PAVEMENT PLAN
SHEET 2

Civil Engineers and Project Managers

at&l

Level 7, 153 Walker Street
North Sydney NSW 2060
ABN 96 130 882 405
Tel: 02 9439 1777
Fax: 02 9923 1055
www.atl.net.au
info@atl.net.au

Status

MOD APPROVAL
NOT FOR CONSTRUCTION


Project - Drawing No.

ATL-CV-75002

Issue

1

CONTINUATION ON DWG. ATL-CV-75001

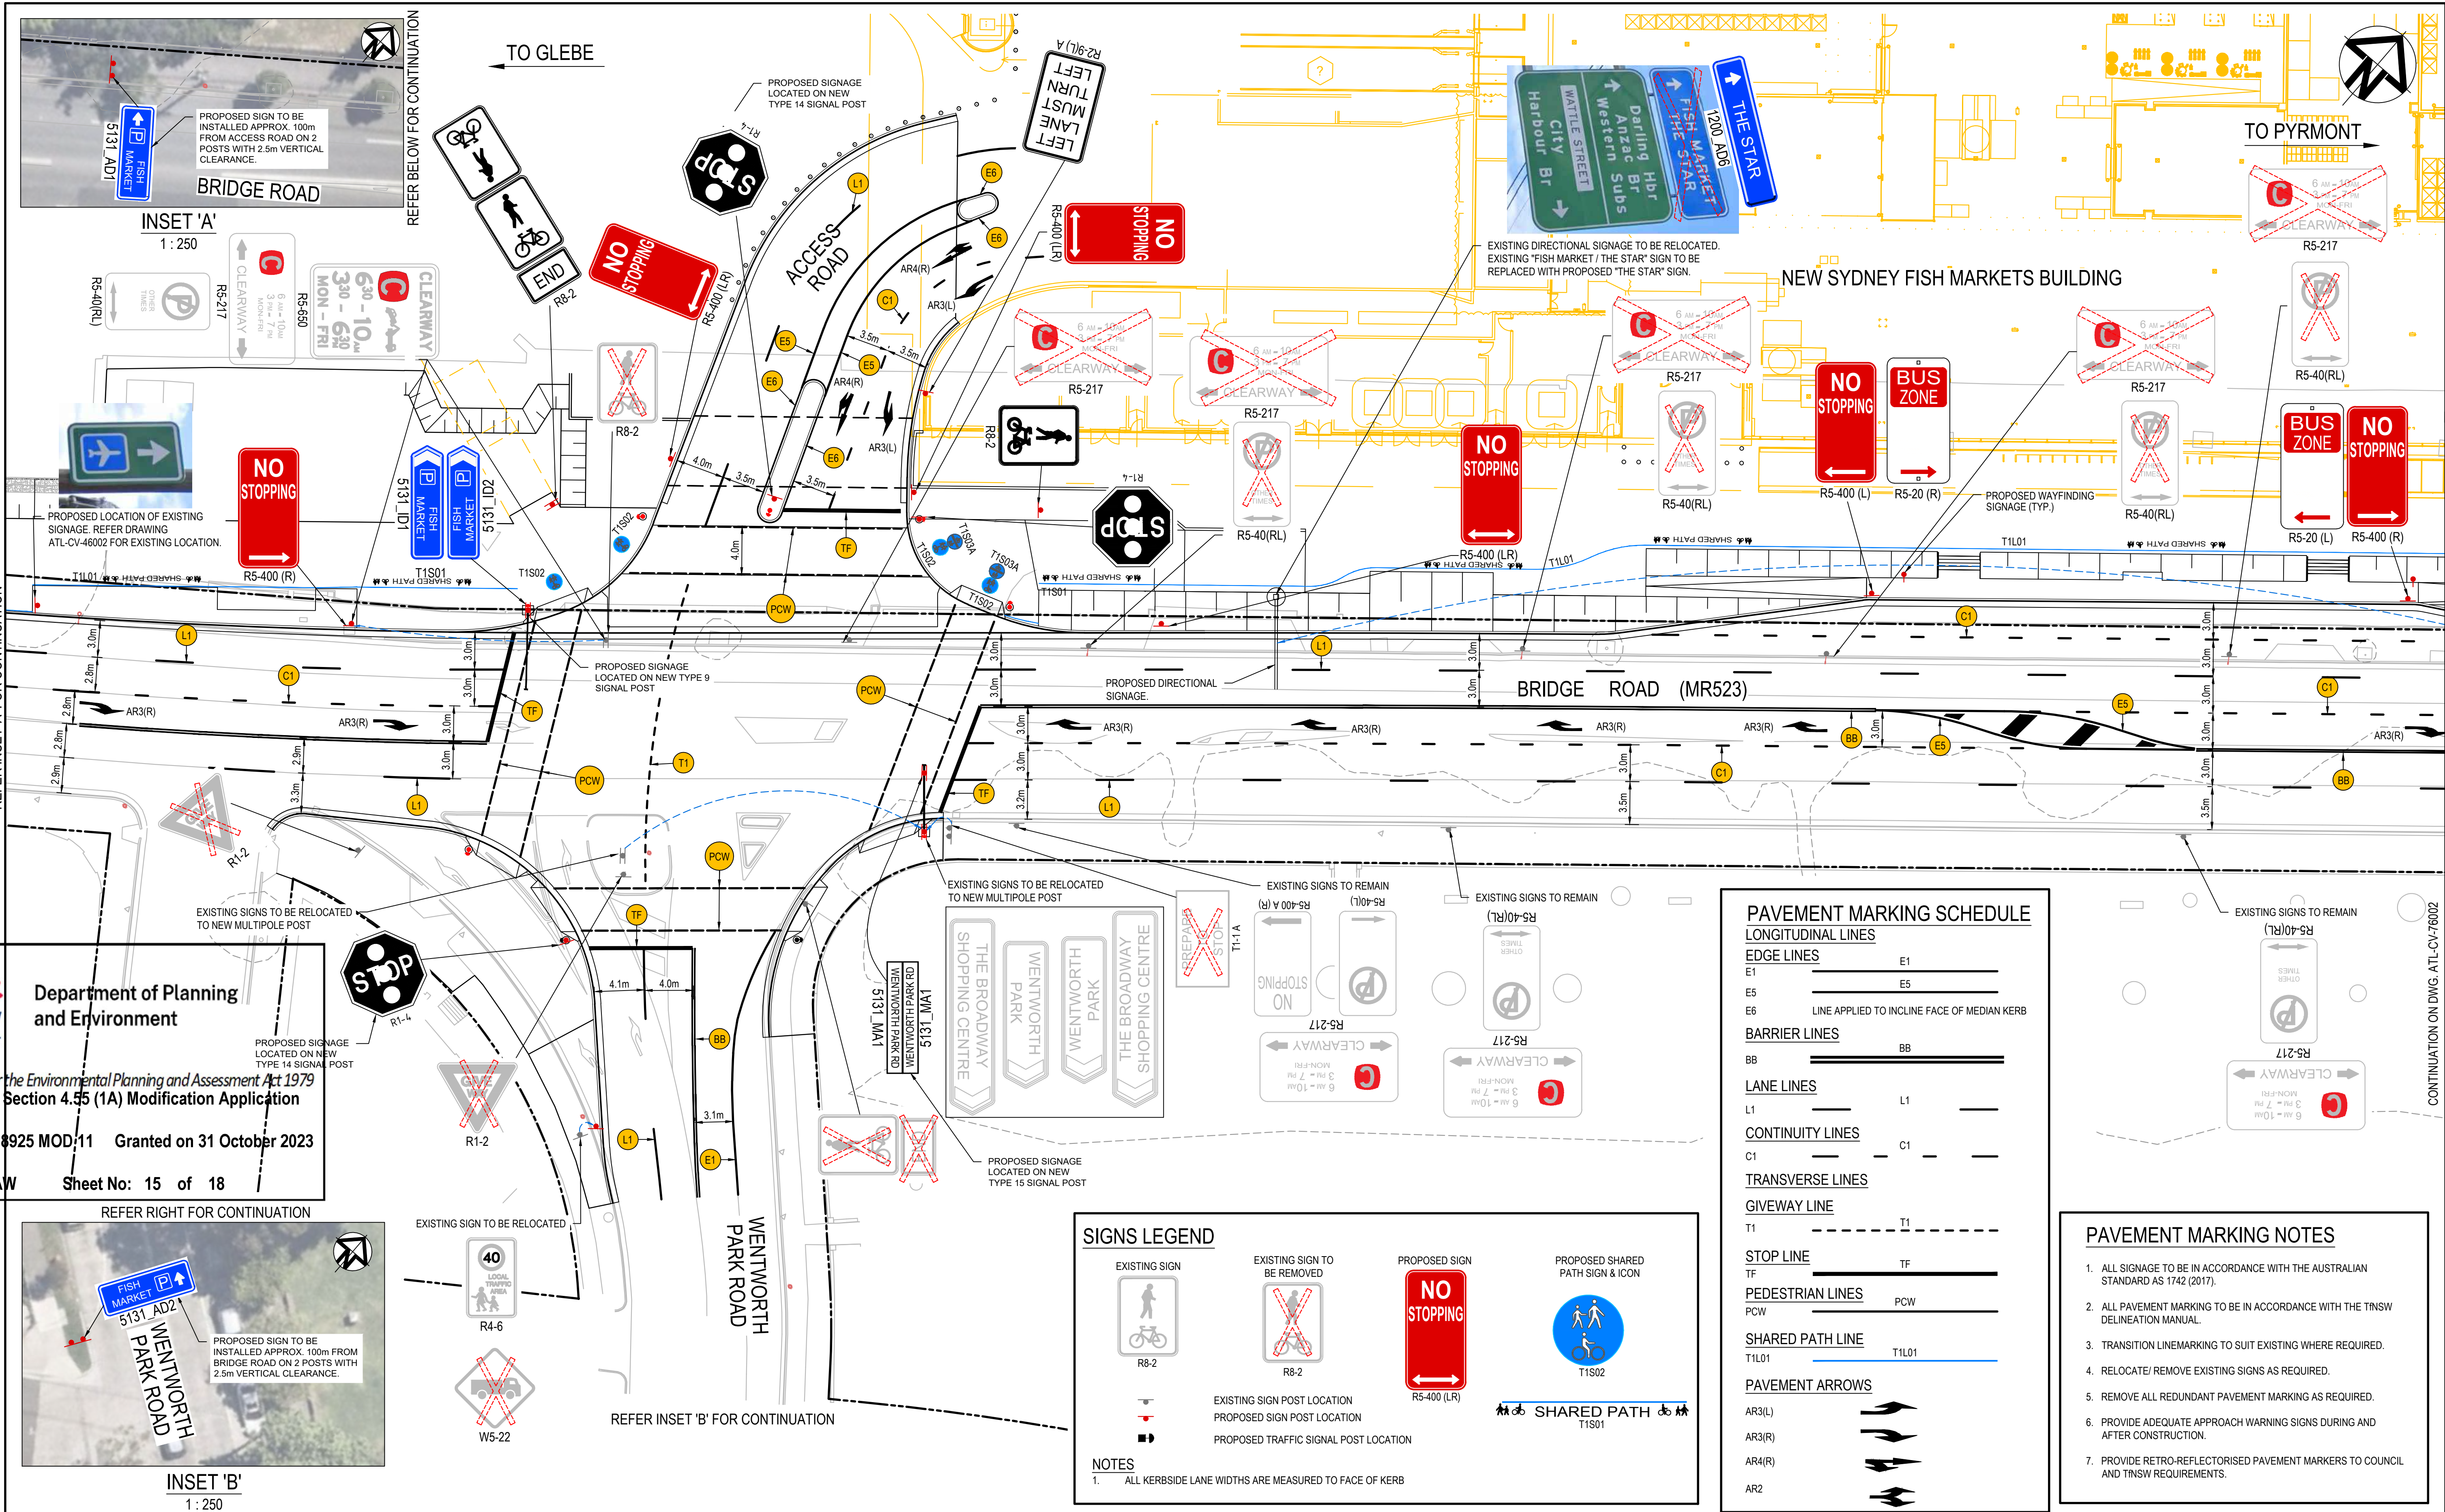

Department of Planning and Environment

Issued under the Environmental Planning and Assessment Act 1979
Approved Section 4.55 (1A) Modification Application

No: SSD 8925 MOD/11 Granted on 31 October 2023

Signed: AW Sheet No: 15 of 18

INSET 'B'
1:250

PROPOSED SIGN TO BE INSTALLED APPROX. 100m FROM BRIDGE ROAD ON 2 POSTS WITH 2.5m VERTICAL CLEARANCE.

WENTWORTH PARK ROAD

SIGNS LEGEND

EXISTING SIGN: R8-2 (Bicycle and Pedestrian)

EXISTING SIGN TO BE REMOVED: R8-2 (No Stopping)

PROPOSED SIGN: R5-400 (LR) (No Stopping)

PROPOSED SHARED PATH SIGN & ICON: T1S02 (Shared Path)

NOTES:
1. ALL KERBSIDE LANE WIDTHS ARE MEASURED TO FACE OF KERB

PAVEMENT MARKING SCHEDULE

LONGITUDINAL LINES

EDGE LINES
E1
E5
E6 LINE APPLIED TO INCLINE FACE OF MEDIAN KERB

BARRIER LINES
BB

LANE LINES
L1

CONTINUITY LINES
C1

TRANSVERSE LINES
T1

GIVEWAY LINE
TF

PEDESTRIAN LINES
PCW

SHARED PATH LINE
T1L01

PAVEMENT ARROWS
AR3(L)
AR3(R)
AR4(R)
AR2

PAVEMENT MARKING NOTES

- ALL SIGNAGE TO BE IN ACCORDANCE WITH THE AUSTRALIAN STANDARD AS 1742 (2017).
- ALL PAVEMENT MARKING TO BE IN ACCORDANCE WITH THE TNSW DELINEATION MANUAL.
- TRANSITION LINEMARKING TO SUIT EXISTING WHERE REQUIRED.
- RELOCATE/ REMOVE EXISTING SIGNS AS REQUIRED.
- REMOVE ALL REDUNDANT PAVEMENT MARKING AS REQUIRED.
- PROVIDE ADEQUATE APPROACH WARNING SIGNS DURING AND AFTER CONSTRUCTION.
- PROVIDE RETRO-REFLECTORISED PAVEMENT MARKERS TO COUNCIL AND TNSW REQUIREMENTS.

1	ISSUED FOR APPROVAL	02-06-23
Issue	Description	Date

Bar Scales

0 5 10 15 20 25m

1:250 @ A1 1:500 @ A3

THIS DRAWING CANNOT BE COPIED OR REPRODUCED IN ANY FORM OR USED FOR ANY OTHER PURPOSE OTHER THAN THAT ORIGINALLY INTENDED WITHOUT THE WRITTEN PERMISSION OF AT&L

MULTIPLEX

Client

Scales: 1:250 @ A1

Grid: MGA (GDA94)

Height Datum: AHD

RMS Registration Number: DS2021/000232

Drawn: GB

Designed: GB

Checked: PW

Approved:

Project: SYDNEY FISH MARKETS BRIDGE ROAD, GLEBE AMENDED BRIDGE ROAD DESIGN

Title: SIGNAGE AND LINEMARKING PLAN SHEET 1

Civil Engineers and Project Managers


at&l

Level 7, 153 Walker Street
North Sydney NSW 2060
ABN 96 130 882 405
Tel: 02 9439 1777
Fax: 02 9923 1055
www.atl.net.au
info@atl.net.au

Status: MOD APPROVAL NOT FOR CONSTRUCTION

Project - Drawing No.: ATL-CV-76001

Issue: 1

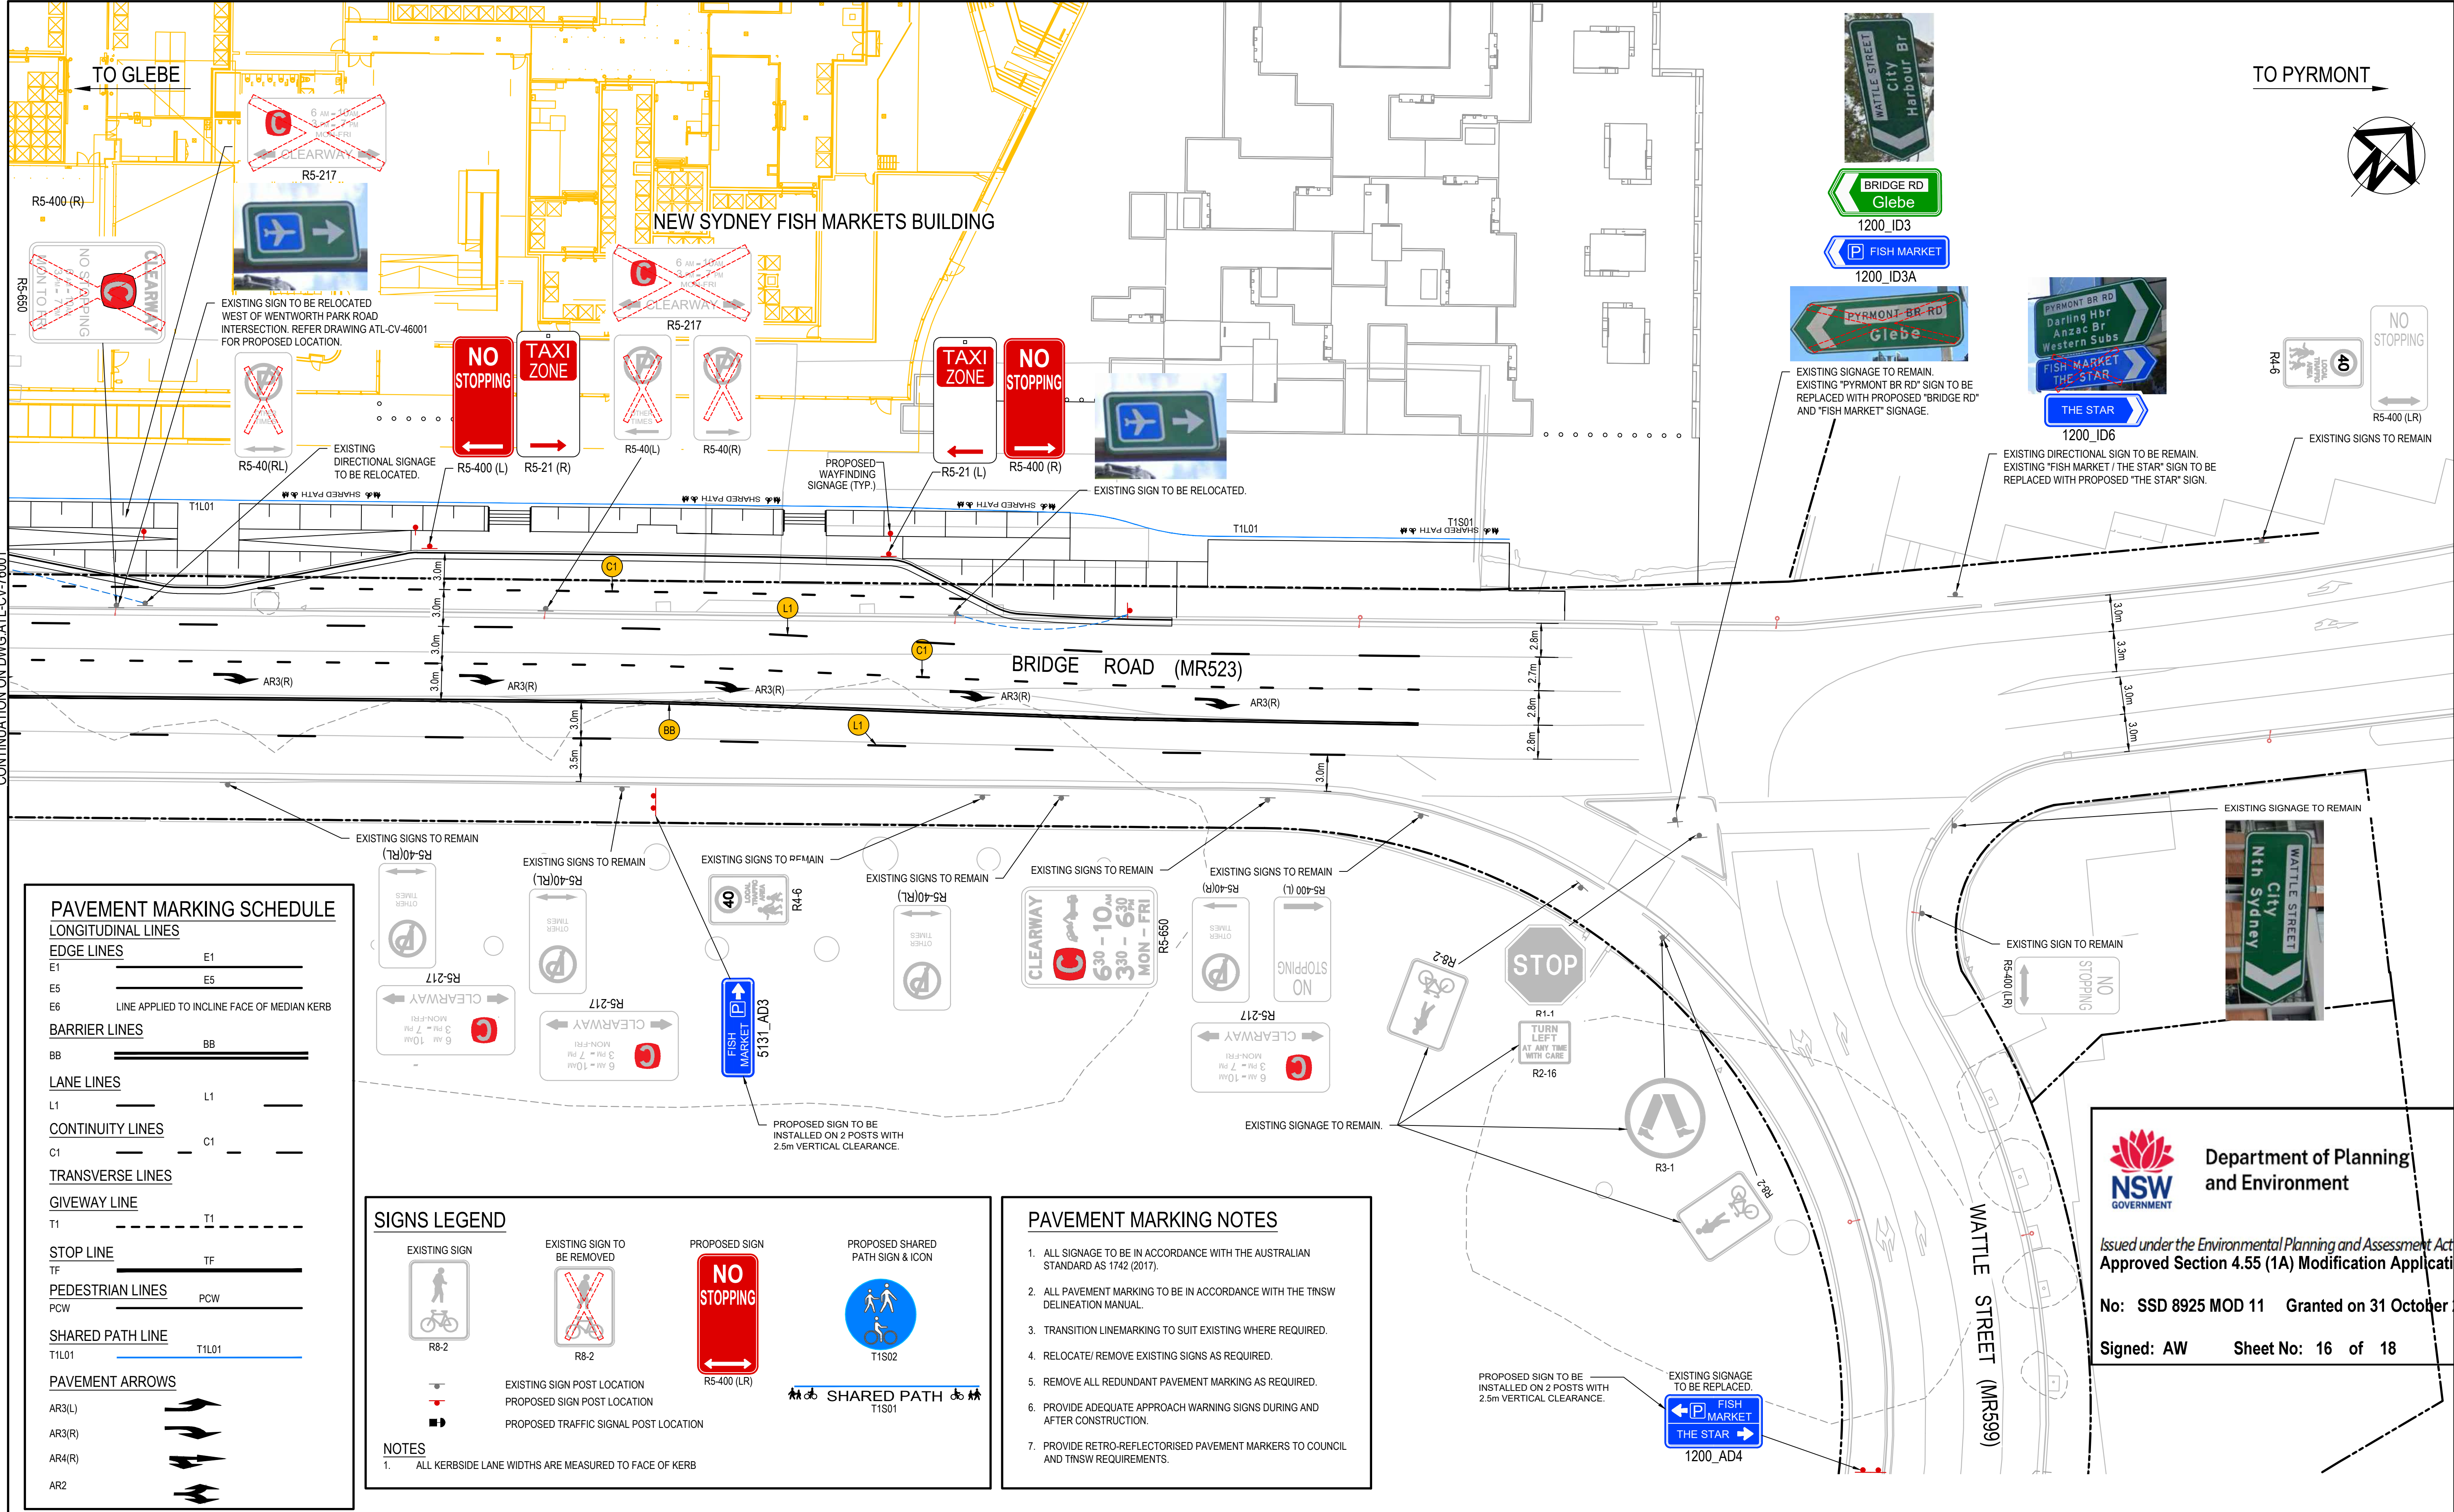

PAVEMENT MARKING SCHEDULE	
LONGITUDINAL LINES	
EDGE LINES	E1
E1	E1
E5	E5
E6	LINE APPLIED TO INCLINE FACE OF MEDIAN KERB
BARRIER LINES	
BB	BB
LANE LINES	
L1	L1
CONTINUITY LINES	
C1	C1
TRANSVERSE LINES	
GIVEWAY LINE	
T1	T1
STOP LINE	
TF	TF
PEDESTRIAN LINES	
PCW	PCW
SHARED PATH LINE	
T1L01	T1L01
PAVEMENT ARROWS	
AR3(L)	
AR3(R)	
AR4(R)	
AR2	

SIGNS LEGEND			
EXISTING SIGN	EXISTING SIGN TO BE REMOVED	PROPOSED SIGN	PROPOSED SHARED PATH SIGN & ICON
R8-2	R8-2	R5-400 (LR)	T1S02
EXISTING SIGN POST LOCATION		PROPOSED SIGN POST LOCATION	
PROPOSED TRAFFIC SIGNAL POST LOCATION		PROPOSED SHARED PATH SIGN & ICON	
NOTES		NOTES	
1. ALL KERBSIDE LANE WIDTHS ARE MEASURED TO FACE OF KERB		1. ALL KERBSIDE LANE WIDTHS ARE MEASURED TO FACE OF KERB	

PAVEMENT MARKING NOTES	
1.	ALL SIGNAGE TO BE IN ACCORDANCE WITH THE AUSTRALIAN STANDARD AS 1742 (2017).
2.	ALL PAVEMENT MARKING TO BE IN ACCORDANCE WITH THE TNSW DELINEATION MANUAL.
3.	TRANSITION LINEMARKING TO SUIT EXISTING WHERE REQUIRED.
4.	RELOCATE/ REMOVE EXISTING SIGNS AS REQUIRED.
5.	REMOVE ALL REDUNDANT PAVEMENT MARKING AS REQUIRED.
6.	PROVIDE ADEQUATE APPROACH WARNING SIGNS DURING AND AFTER CONSTRUCTION.
7.	PROVIDE RETRO-REFLECTORISED PAVEMENT MARKERS TO COUNCIL AND TNSW REQUIREMENTS.

Issue	Description	Date
1	ISSUED FOR APPROVAL	02-06-23

Bar Scales	
1 : 250 @ A1 1 : 500 @ A3	


THIS DRAWING CANNOT BE COPIED OR REPRODUCED IN ANY FORM OR USED FOR ANY OTHER PURPOSE OTHER THAN THAT ORIGINALLY INTENDED WITHOUT THE WRITTEN PERMISSION OF AT&L
--

Client	
MULTIPLEX	

Scales	
1:250 @ A1	
Grid	
MGA (GDA94)	
Height Datum	
AHD	
RMS Registration Number	
DS2021/000232	

Drawn	
GB	
Designed	
GB	
Checked	
PW	
Approved	
Project	
SYDNEY FISH MARKETS BRIDGE ROAD, GLEBE AMENDED BRIDGE ROAD DESIGN	
Title	
SIGNAGE AND LINEMARKING PLAN SHEET 2	

Civil Engineers and Project Managers	
at&l	
Level 7, 153 Walker Street North Sydney NSW 2060 ABN 96 130 882 405 Tel: 02 9439 1777 Fax: 02 9923 1055 www.atl.net.au info@atl.net.au	
Status	A1
MOD APPROVAL NOT FOR CONSTRUCTION	
Project - Drawing No.	Issue
ATL-CV-76002	1

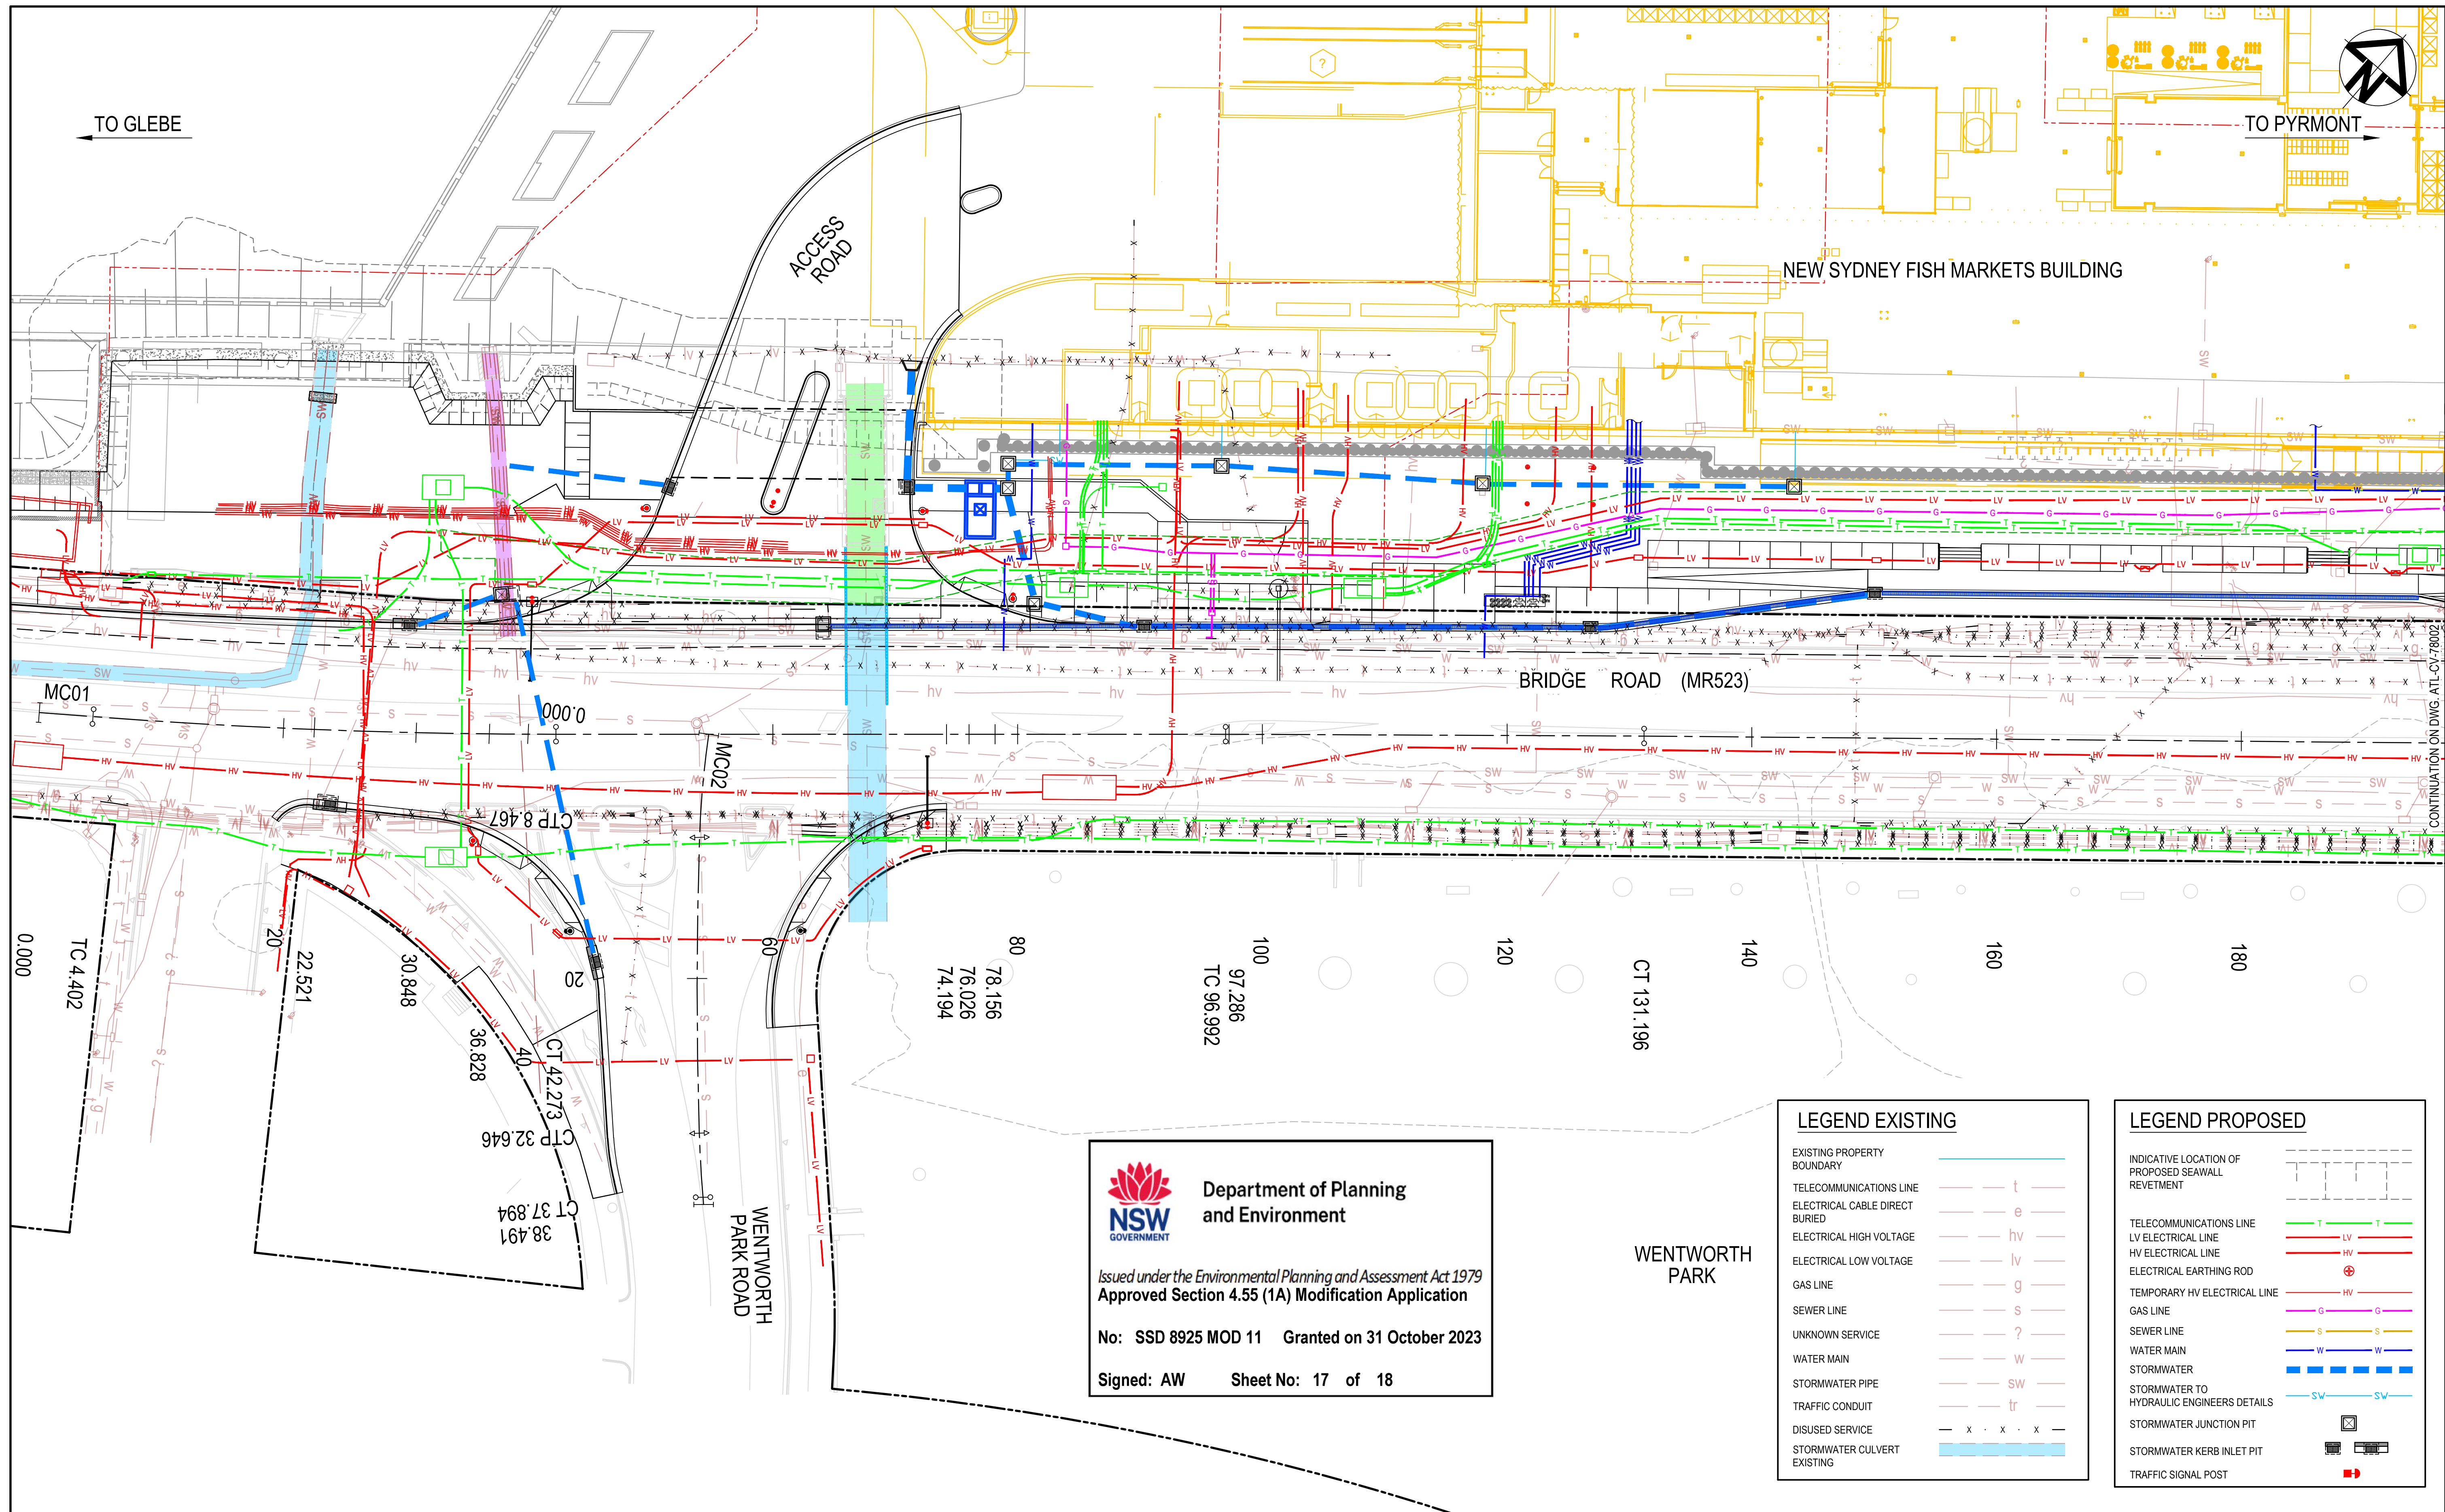

 **Department of Planning and Environment**

Issued under the Environmental Planning and Assessment Act 1979
Approved Section 4.55 (1A) Modification Application


No: SSD 8925 MOD 11 Granted on 31 October 2023

Signed: AW Sheet No: 17 of 18

LEGEND EXISTING	
EXISTING PROPERTY BOUNDARY	—
TELECOMMUNICATIONS LINE	— t —
ELECTRICAL CABLE DIRECT BURIED	— e —
ELECTRICAL HIGH VOLTAGE	— hv —
ELECTRICAL LOW VOLTAGE	— lv —
GAS LINE	— g —
SEWER LINE	— s —
UNKNOWN SERVICE	— ? —
WATER MAIN	— w —
STORMWATER PIPE	— sw —
TRAFFIC CONDUIT	— tr —
DISUSED SERVICE	— x · x · x —
STORMWATER CULVERT EXISTING	—

LEGEND PROPOSED	
INDICATIVE LOCATION OF PROPOSED SEAWALL REVETMENT	—
TELECOMMUNICATIONS LINE	— T — T —
LV ELECTRICAL LINE	— LV —
HV ELECTRICAL LINE	— HV —
ELECTRICAL EARTHING ROD	⊕
TEMPORARY HV ELECTRICAL LINE	— HV —
GAS LINE	— G — G —
SEWER LINE	— S — S —
WATER MAIN	— W — W —
STORMWATER	—
STORMWATER TO HYDRAULIC ENGINEERS DETAILS	— SW — SW —
STORMWATER JUNCTION PIT	⊠
STORMWATER KERB INLET PIT	⊠
TRAFFIC SIGNAL POST	➡

--	--	

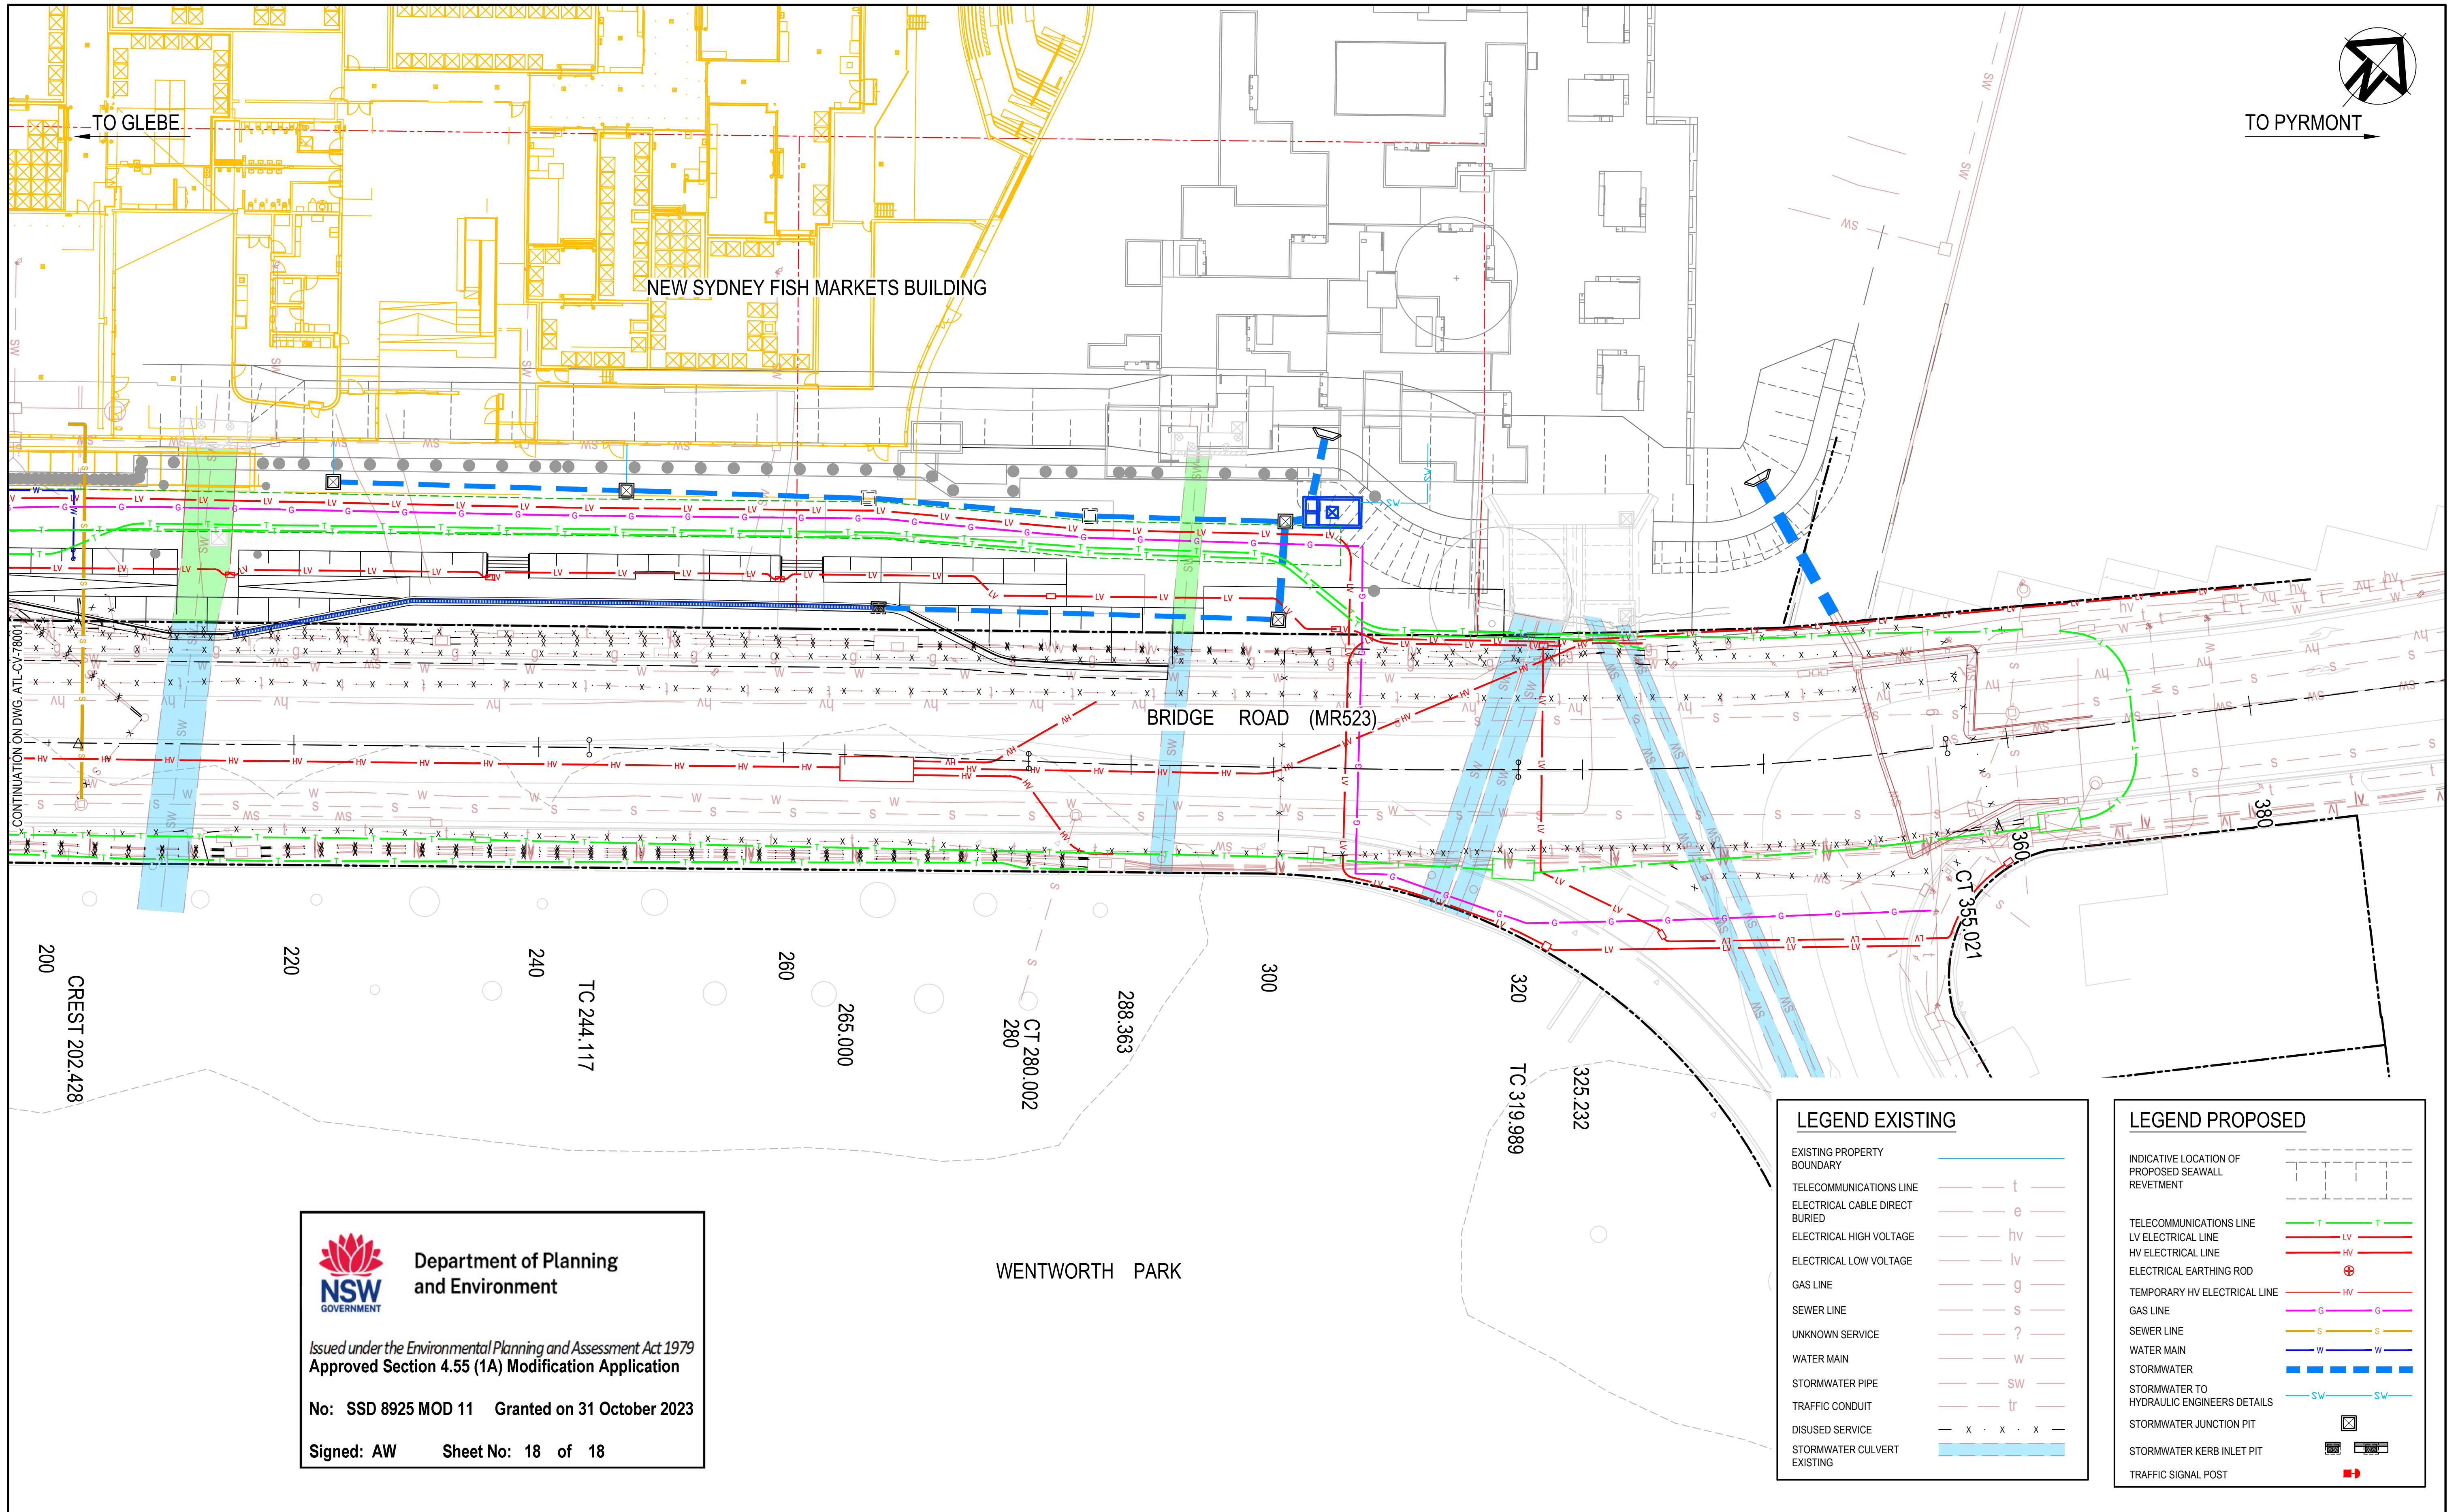



**Department of Planning
and Environment**

*Issued under the Environmental Planning and Assessment Act 1979
Approved Section 4.55 (1A) Modification Application*

No: SSD 8925 MOD 11 Granted on 31 October 2023

Signed: AW Sheet No: 18 of 18

LEGEND EXISTING

EXISTING PROPERTY BOUNDARY	---
TELECOMMUNICATIONS LINE	---
ELECTRICAL CABLE DIRECT BURIED	---
ELECTRICAL HIGH VOLTAGE	---
ELECTRICAL LOW VOLTAGE	---
GAS LINE	---
SEWER LINE	---
UNKNOWN SERVICE	---
WATER MAIN	---
STORMWATER PIPE	---
TRAFFIC CONDUIT	---
DISUSED SERVICE	---
STORMWATER CULVERT	---
EXISTING	---

LEGEND PROPOSED

INDICATIVE LOCATION OF PROPOSED SEAWALL REVETMENT	---
TELECOMMUNICATIONS LINE	---
LV ELECTRICAL LINE	---
HV ELECTRICAL LINE	---
ELECTRICAL EARTHING ROD	---
TEMPORARY HV ELECTRICAL LINE	---
GAS LINE	---
SEWER LINE	---
WATER MAIN	---
STORMWATER	---
STORMWATER TO HYDRAULIC ENGINEERS DETAILS	---
STORMWATER JUNCTION PIT	---
STORMWATER KERB INLET PIT	---
TRAFFIC SIGNAL POST	---

Bar Scales 0510152025m 1 : 250 @ A1 1 : 500 @ A3	THIS DRAWING CANNOT BE COPIED OR REPRODUCED IN ANY FORM OR USED FOR ANY OTHER PURPOSE OTHER THAN THAT ORIGINALLY INTENDED WITHOUT THE WRITTEN PERMISSION OF AT&L	Client MULTIPLEX	Scales 1:250 @ A1 Grid MGA (GDA94) Height Datum AHD RMS Registration Number DS2021/000232	Drawn GB Designed GB Checked PW Approved	Project SYDNEY FISH MARKETS BRIDGE ROAD, GLEBE AMENDED BRIDGE ROAD DESIGN Title UTILITIES PLAN SHEET 2	Civil Engineers and Project Managers  Level 7, 153 Walker Street North Sydney NSW 2060 ABN 96 130 882 405 Tel: 02 9439 1777 Fax: 02 9923 1055 www.atl.net.au info@atl.net.au Status MOD APPROVAL NOT FOR CONSTRUCTION Project - Drawing No. ATL-CV-78002 Issue 1
1 ISSUED FOR APPROVAL 02-06-23						
Issue Description Date						