



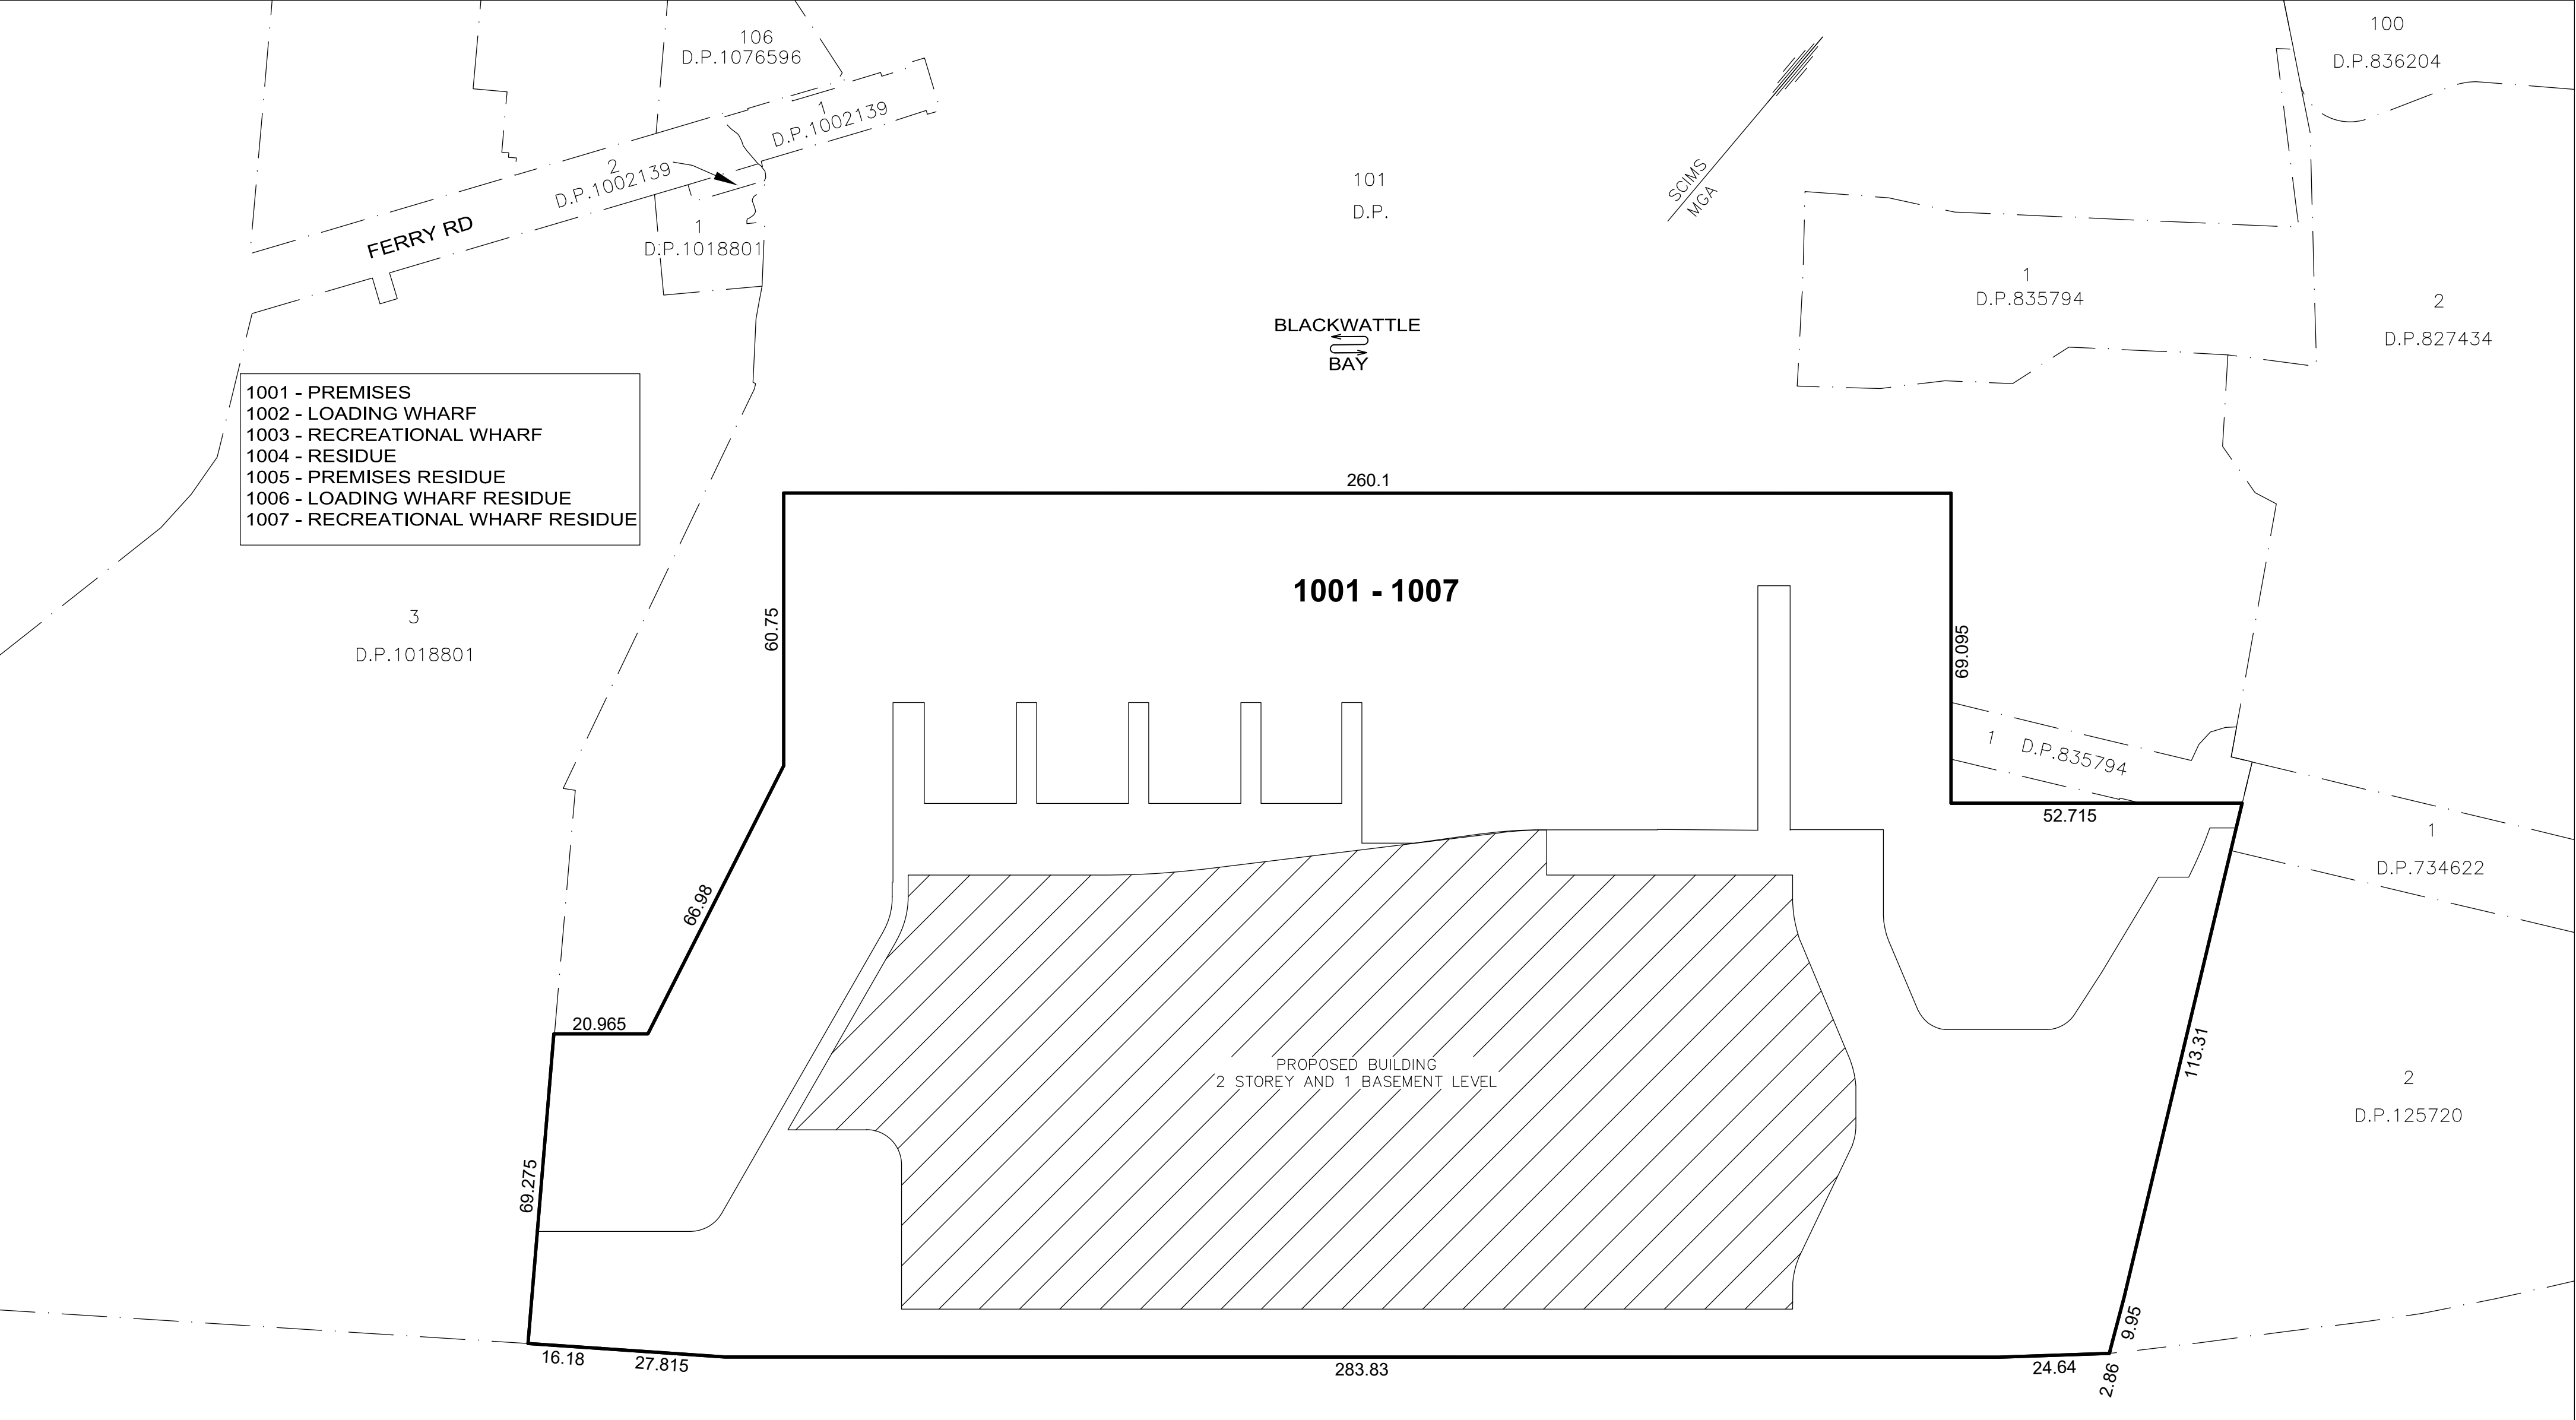

THIS PLAN HAS BEEN PREPARED FOR
CONCEPT PURPOSES ONLY.
ALL DIMENSIONS AND AREAS ARE APPROXIMATE
ONLY AND ARE SUBJECT TO SURVEY.

PROPOSED BOUNDARIES BASED ON FOLLOWING DESIGNS
AR-S2-A20 AAA-03-DWG-H - SITE PLAN.DWG
AR-S2-B10 LB1-01-DWG-J - FLOOR PLAN BASEMENT.DWG
AR-S2-B10 L00-01-DWG-J - FLOOR PLAN GROUND.DWG
AR-S2-B10 L01-01-DWG-H - FLOOR PLAN UPPER GROUND.DWG
AR-S2-B10 L02-01-DWG-H - FLOOR PLAN MEZZANINE.DWG

SURVEYOR Name: GREG FRITH Date: Reference: 78527STRATUM	PLAN HEADING PLAN OF SUBDIVISION OF PROPOSED LOT 100	LGA: SYDNEY & UNINCORPORATED Locality: GLEBE & PYRMONT Reduction Ratio: 1:1000 Lengths are in metres.	REGISTERED	DRAFT 28/03/2021
---	--	---	-------------------	-------------------------

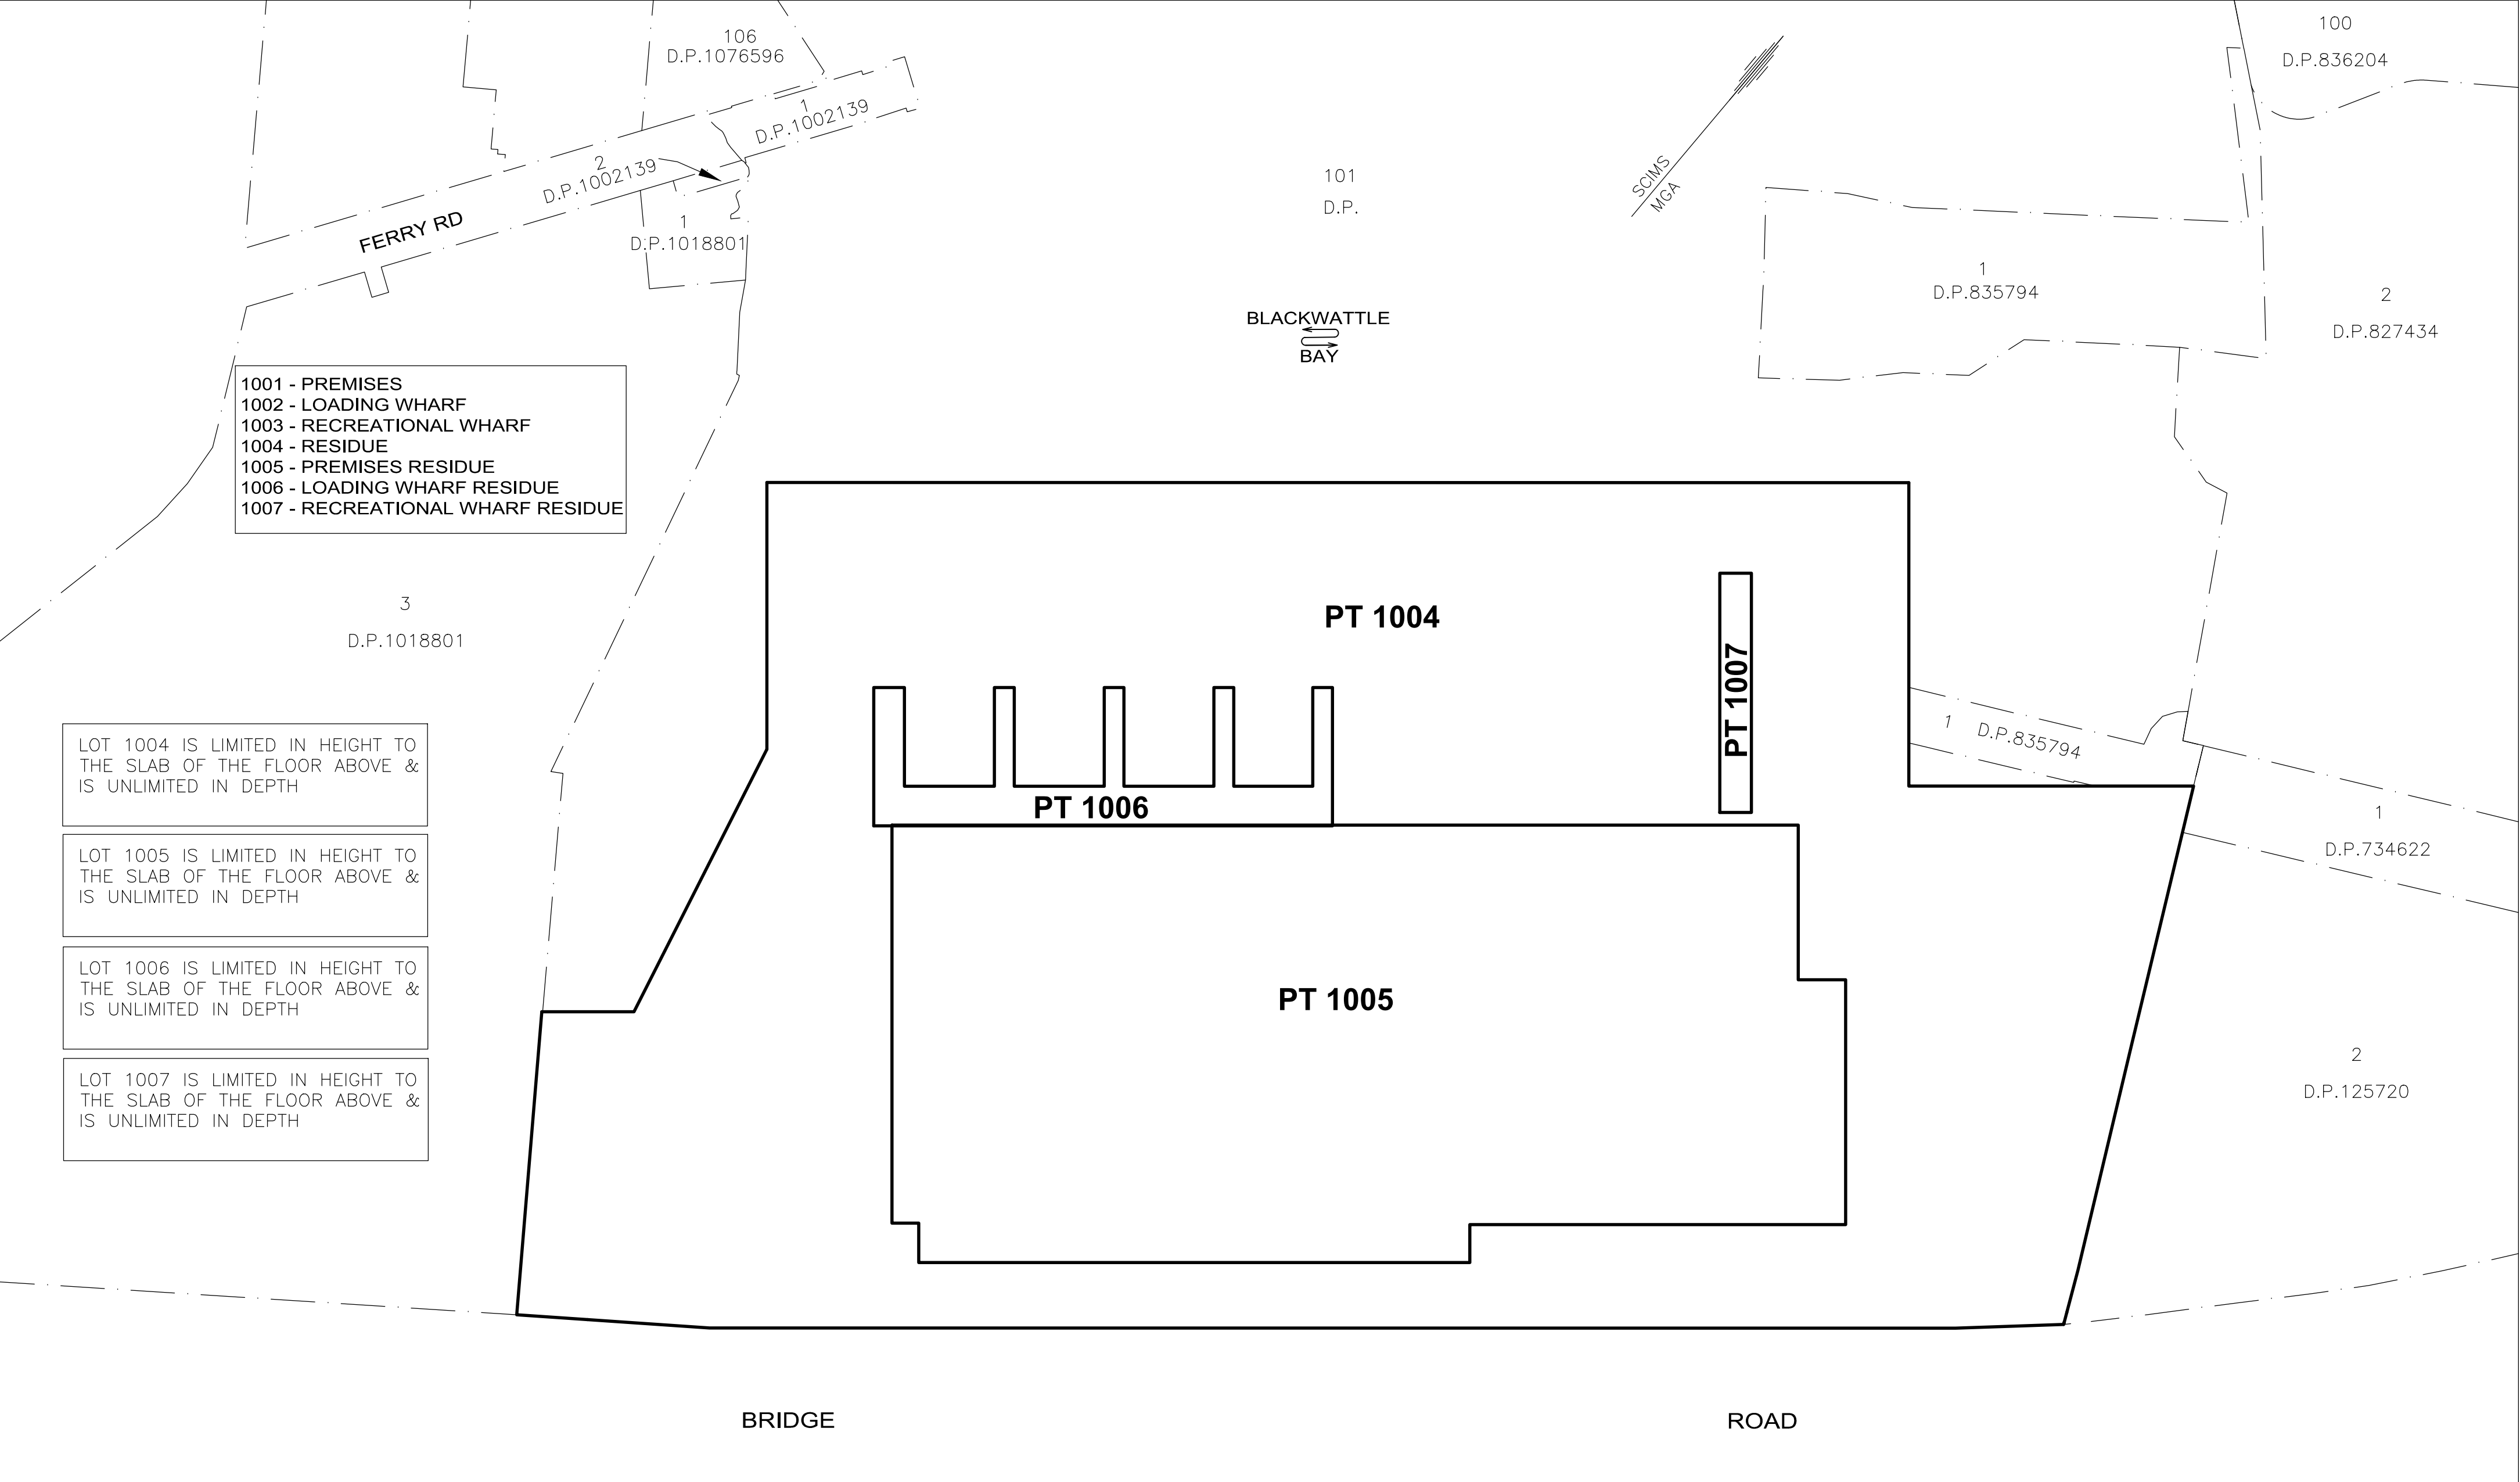


THIS PLAN HAS BEEN PREPARED FOR
CONCEPT PURPOSES ONLY.
ALL DIMENSIONS AND AREAS ARE APPROXIMATE
ONLY AND ARE SUBJECT TO SURVEY.

SUB BASEMENT FLOOR

PROPOSED BOUNDARIES BASED ON FOLLOWING DESIGNS
AR-S2-A20 AAA-03-DWG-H - SITE PLAN.DWG
AR-S2-B10 LB1-01-DWG-J - FLOOR PLAN BASEMENT.DWG
AR-S2-B10 L00-01-DWG-J - FLOOR PLAN GROUND.DWG
AR-S2-B10 L01-01-DWG-H - FLOOR PLAN UPPER GROUND.DWG
AR-S2-B10 L02-01-DWG-H - FLOOR PLAN MEZZANINE.DWG


SURVEYOR Name: GREG FRITH Date: Reference: 78527STRATUM	PLAN HEADING PLAN OF SUBDIVISION OF PROPOSED LOT 100	LGA: SYDNEY & UNINCORPORATED Locality: GLEBE & PYRMONT Reduction Ratio: 1:1000 Lengths are in metres.	REGISTERED	DRAFT 28/03/2021
---	--	---	-----------------------	-----------------------------

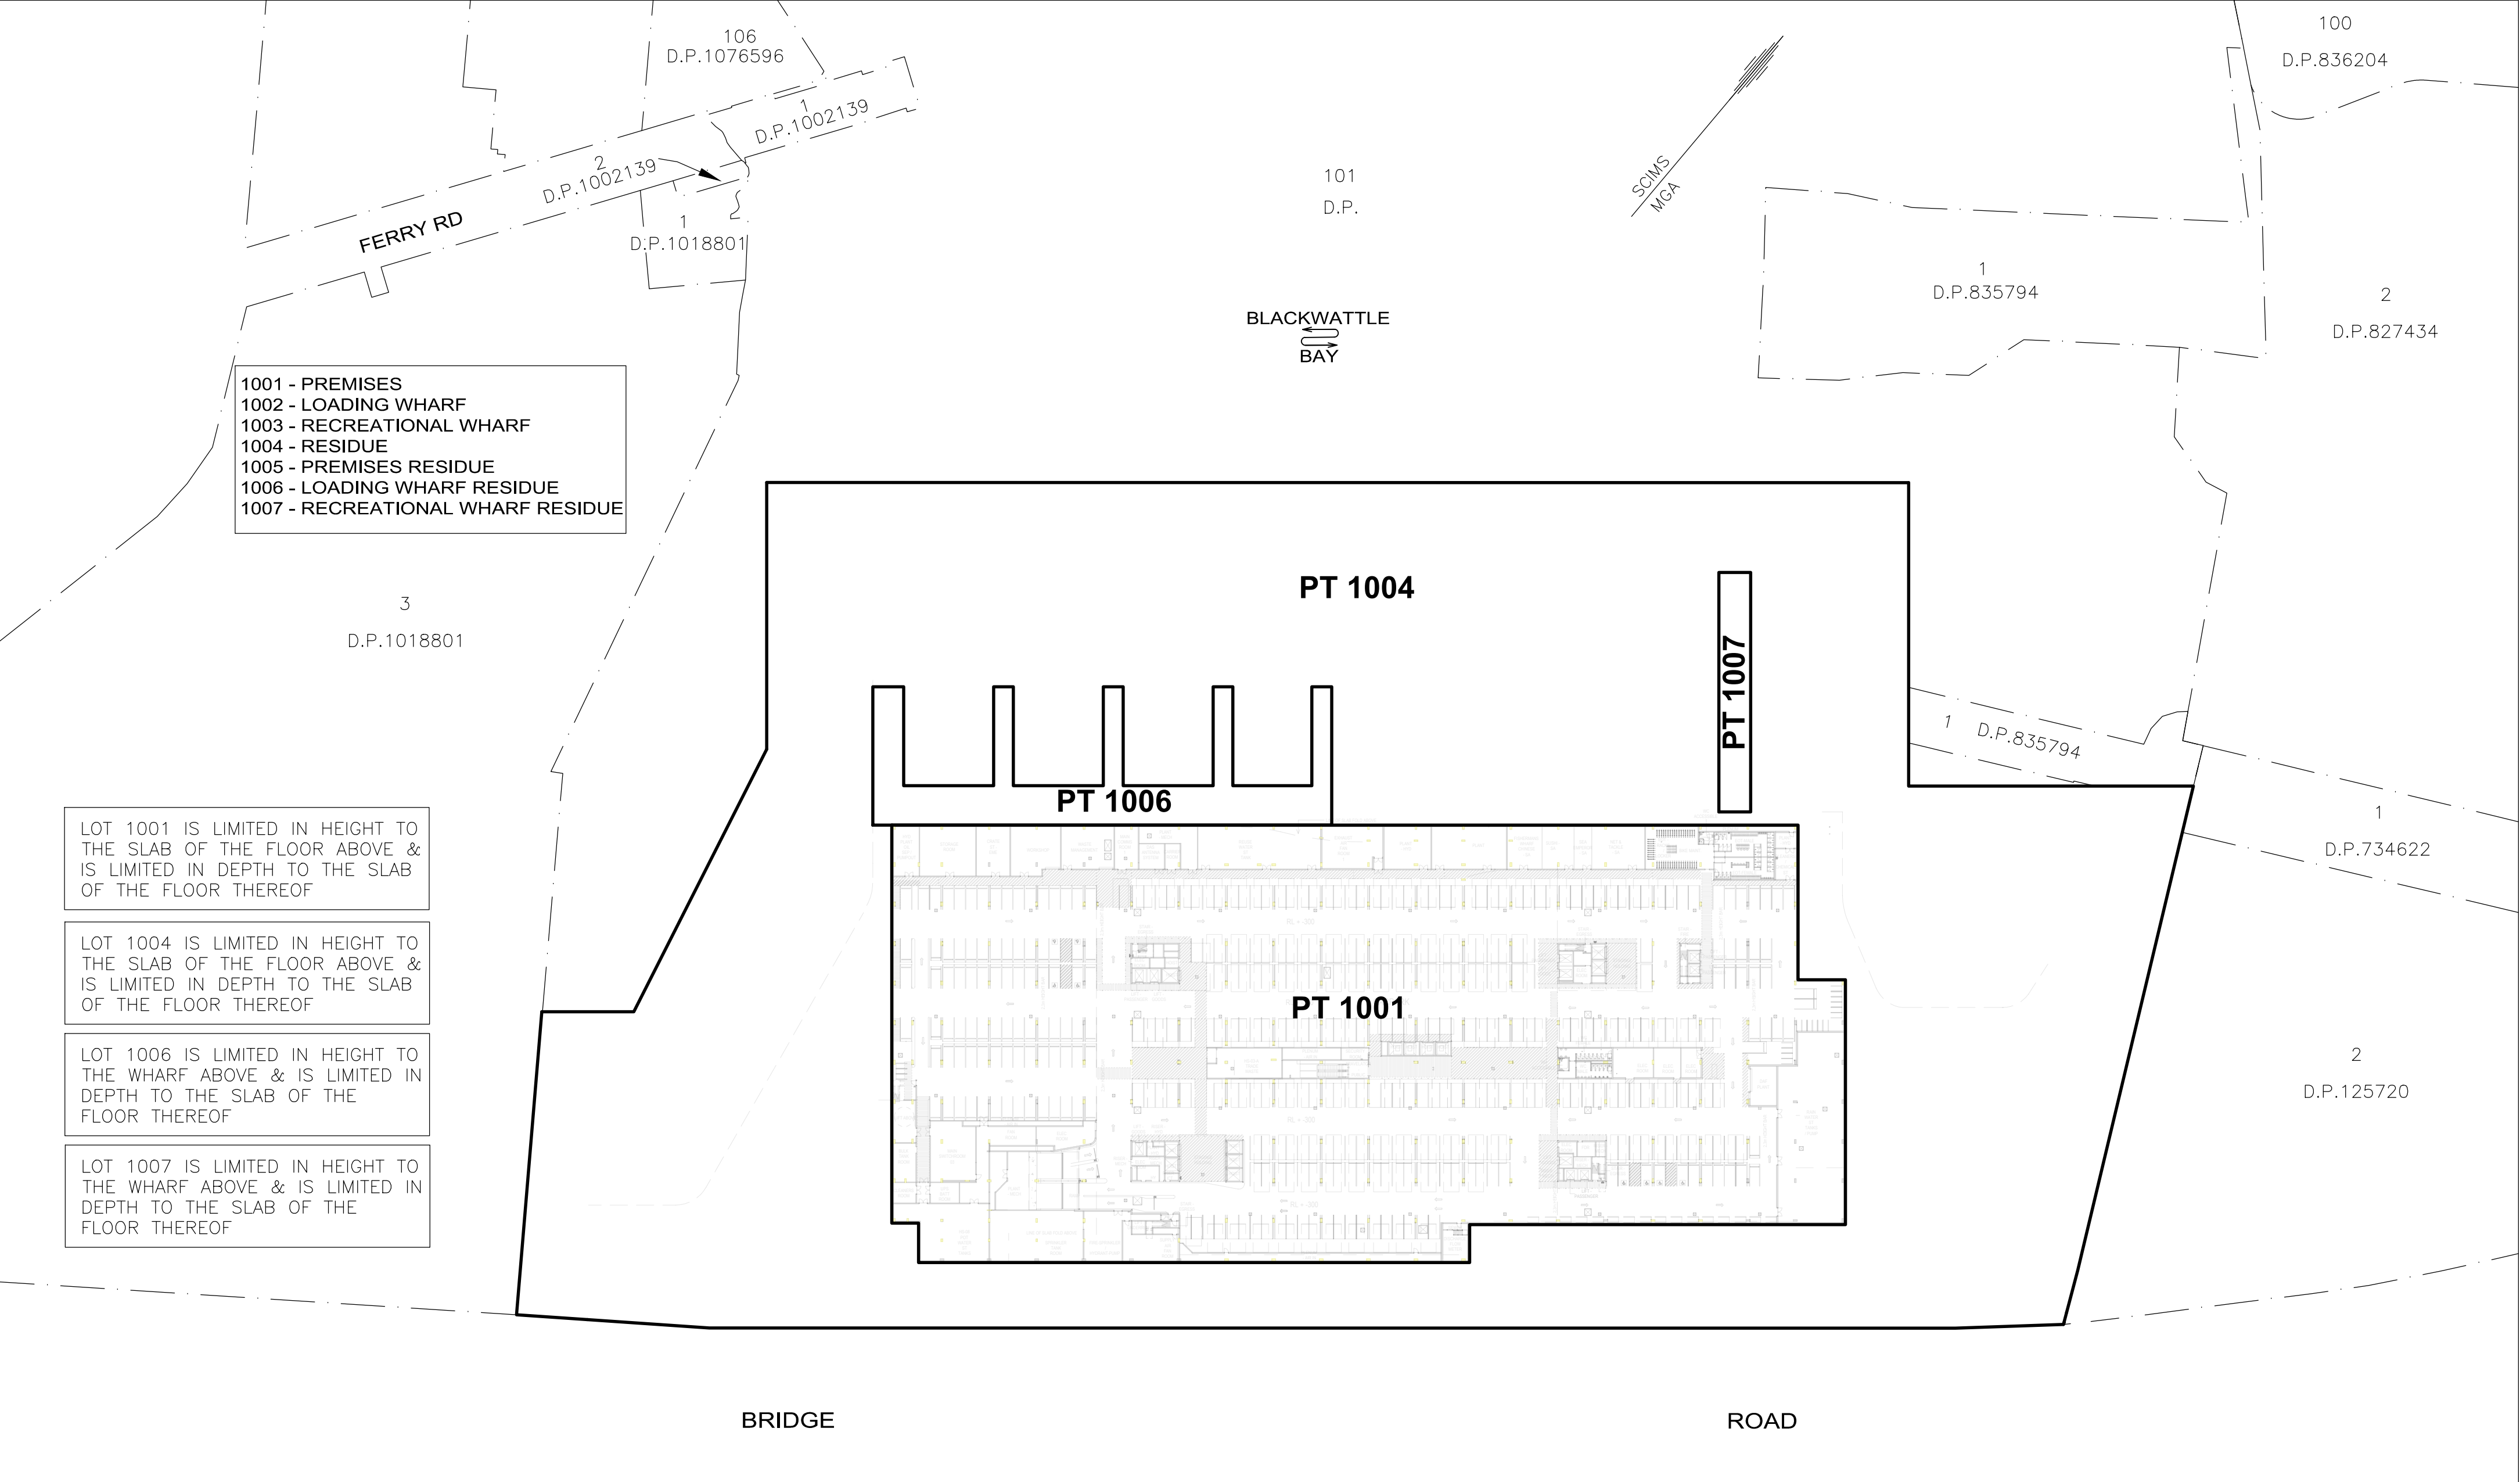

THIS PLAN HAS BEEN PREPARED FOR
CONCEPT PURPOSES ONLY.
ALL DIMENSIONS AND AREAS ARE APPROXIMATE
ONLY AND ARE SUBJECT TO SURVEY.

SURVEYOR Name: GREG FRITH Date: Reference: 78527STRATUM	PLAN HEADING PLAN OF SUBDIVISION OF PROPOSED LOT 100	LGA: SYDNEY & UNINCORPORATED Locality: GLEBE & PYRMONT Reduction Ratio: 1:1000 Lengths are in metres.	REGISTERED	DRAFT 28/03/2021
---	--	---	-----------------------	-----------------------------

PROPOSED BOUNDARIES BASED ON FOLLOWING DESIGNS
AR-S2-A20 AAA-03-DWG-H - SITE PLAN.DWG
AR-S2-B10 LB1-01-DWG-J - FLOOR PLAN BASEMENT.DWG
AR-S2-B10 L00-01-DWG-J - FLOOR PLAN GROUND.DWG
AR-S2-B10 L01-01-DWG-H - FLOOR PLAN UPPER GROUND.DWG
AR-S2-B10 L02-01-DWG-H - FLOOR PLAN MEZZANINE.DWG

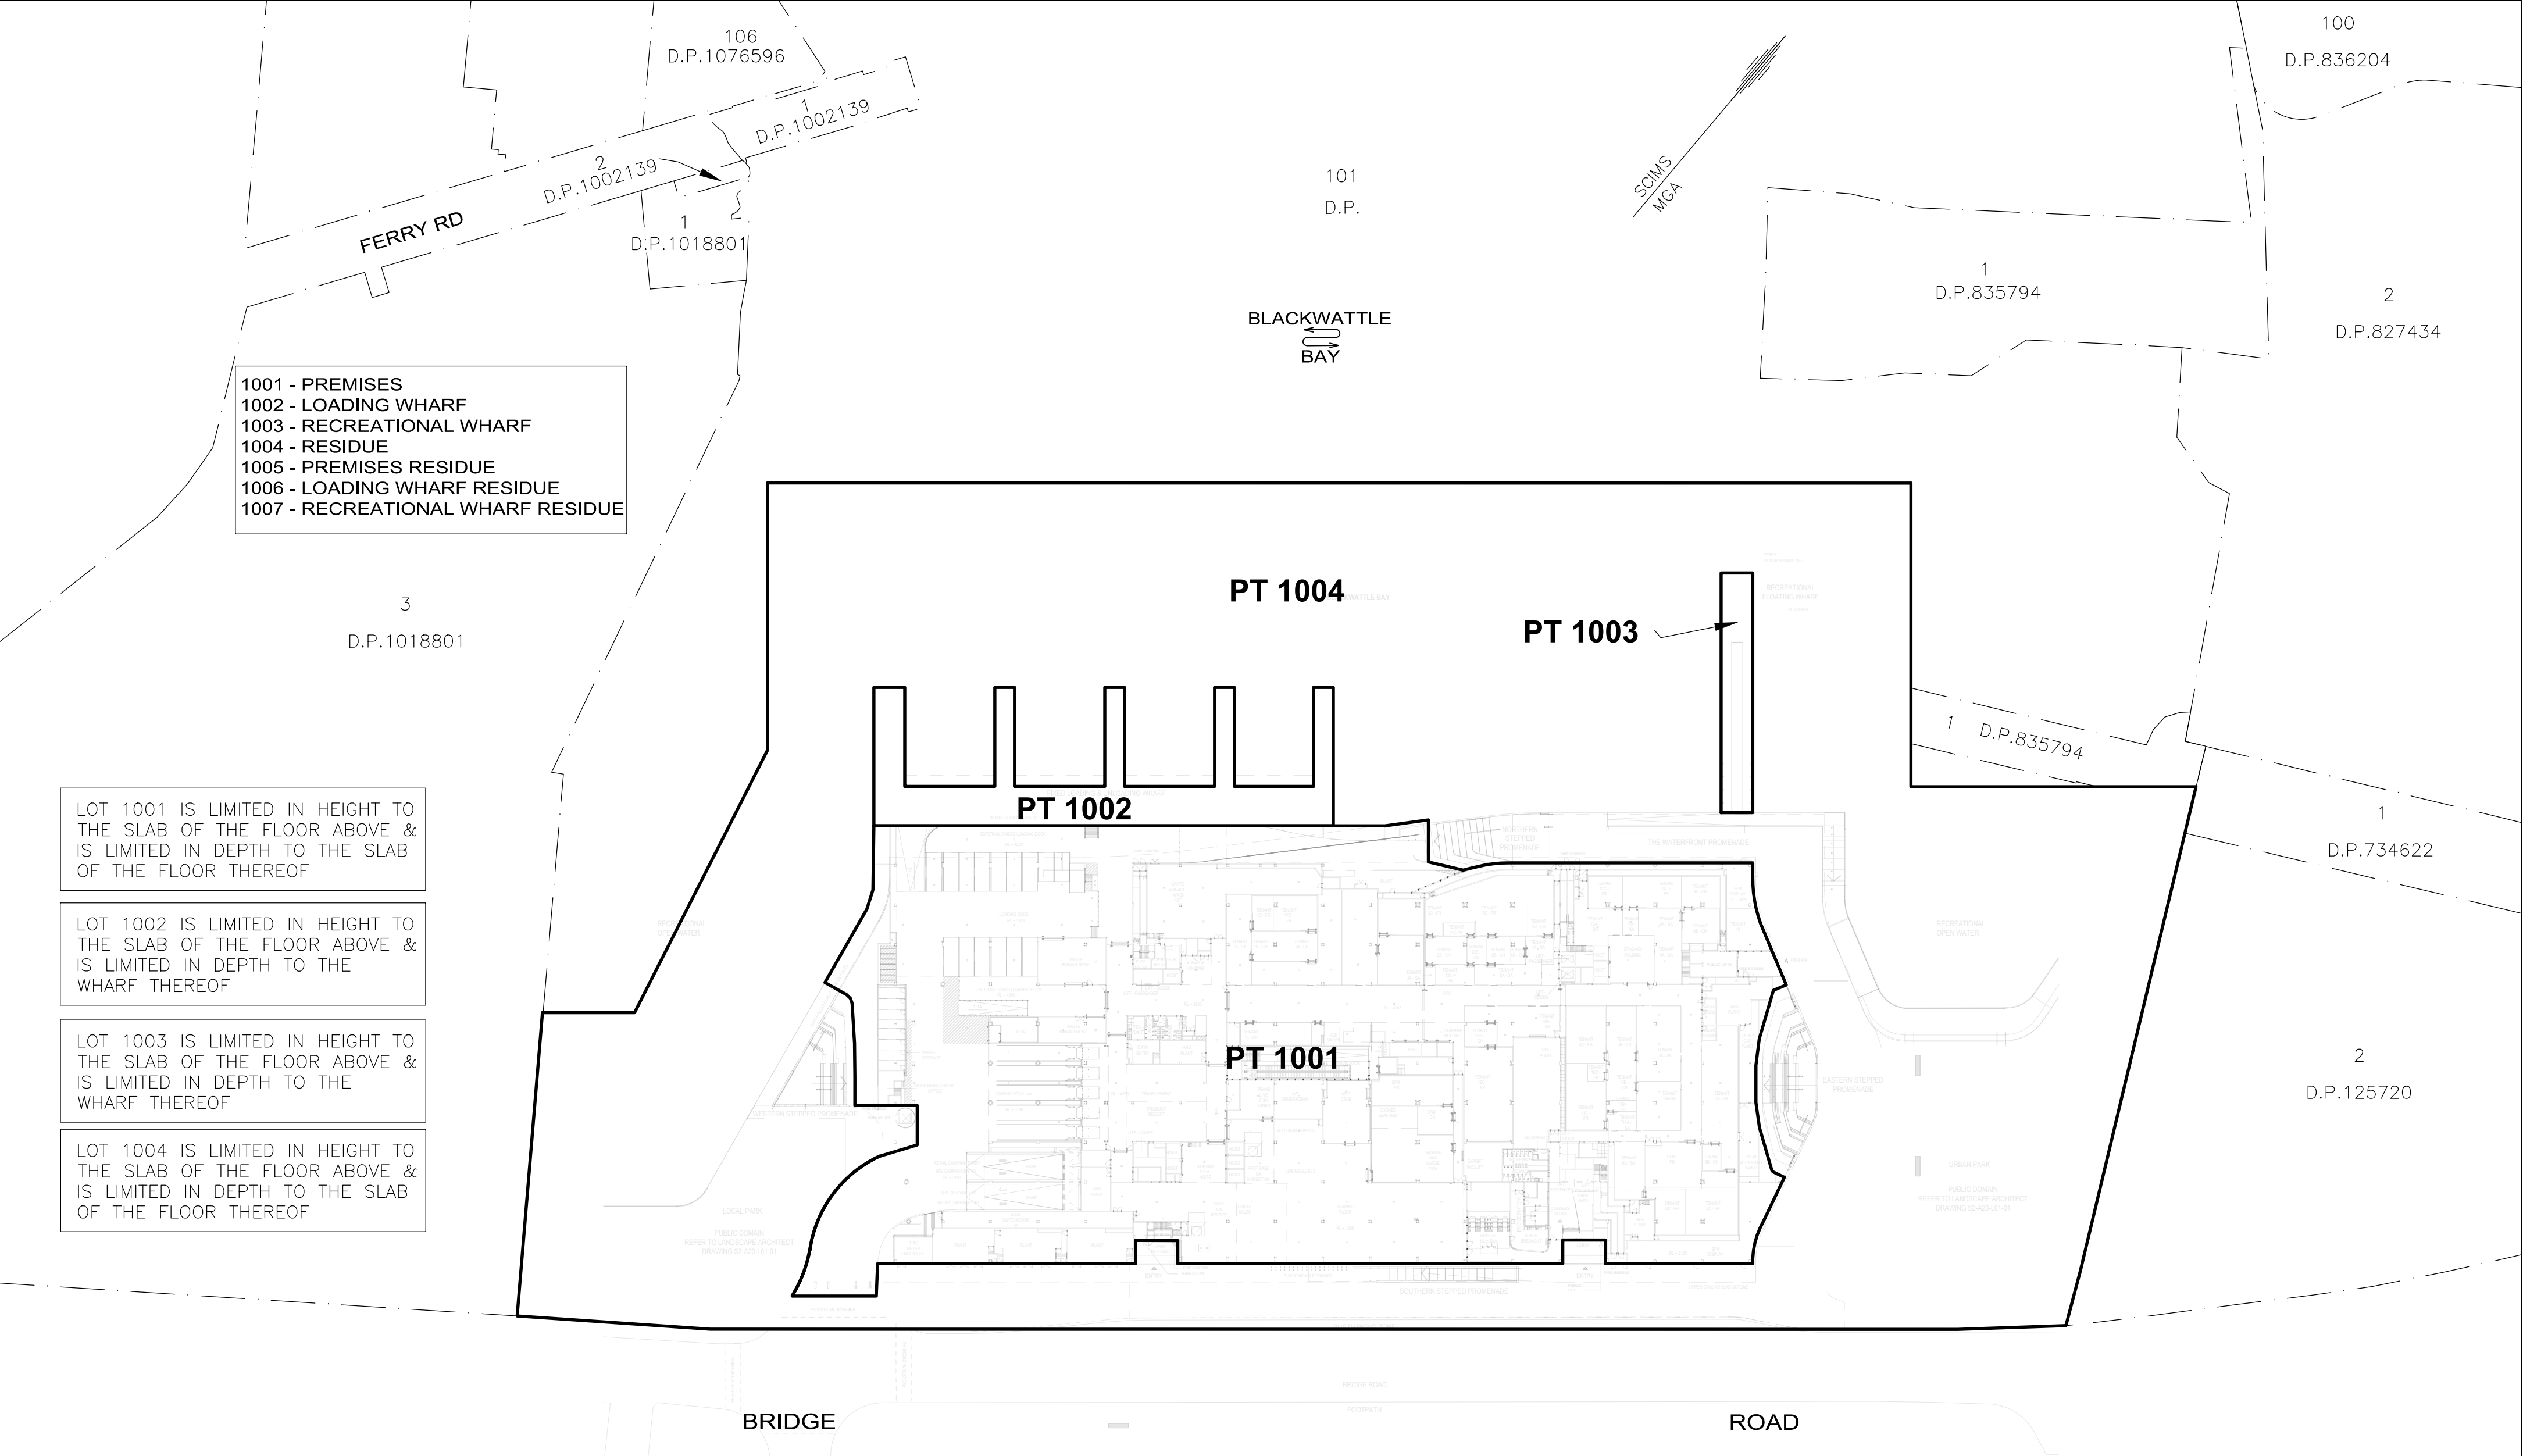


GROUND FLOOR


PROPOSED BOUNDARIES BASED ON FOLLOWING DESIGNS
AR-S2-A20 AAA-03-DWG-H - SITE PLAN.DWG
AR-S2-B10 LB1-01-DWG-J - FLOOR PLAN BASEMENT.DWG
AR-S2-B10 L00-01-DWG-J - FLOOR PLAN GROUND.DWG
AR-S2-B10 L01-01-DWG-H - FLOOR PLAN UPPER GROUND.DWG
AR-S2-B10 L02-01-DWG-H - FLOOR PLAN MEZZANINE.DWG

THIS PLAN HAS BEEN PREPARED FOR
CONCEPT PURPOSES ONLY.
ALL DIMENSIONS AND AREAS ARE APPROXIMATE
ONLY AND ARE SUBJECT TO SURVEY.

SURVEYOR Name: GREG FRITH Date: Reference: 78527STRATUM	PLAN HEADING PLAN OF SUBDIVISION OF PROPOSED LOT 100	LGA: SYDNEY & UNINCORPORATED Locality: GLEBE & PYRMONT Reduction Ratio: 1:1000 Lengths are in metres.	REGISTERED DRAFT 28/03/2021
---	--	---	---

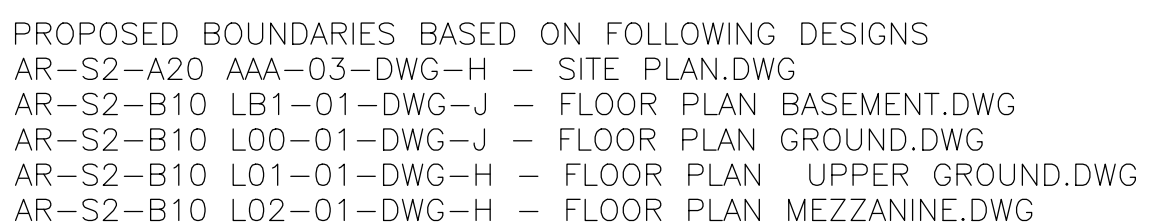


DRAFT 28/03/2021

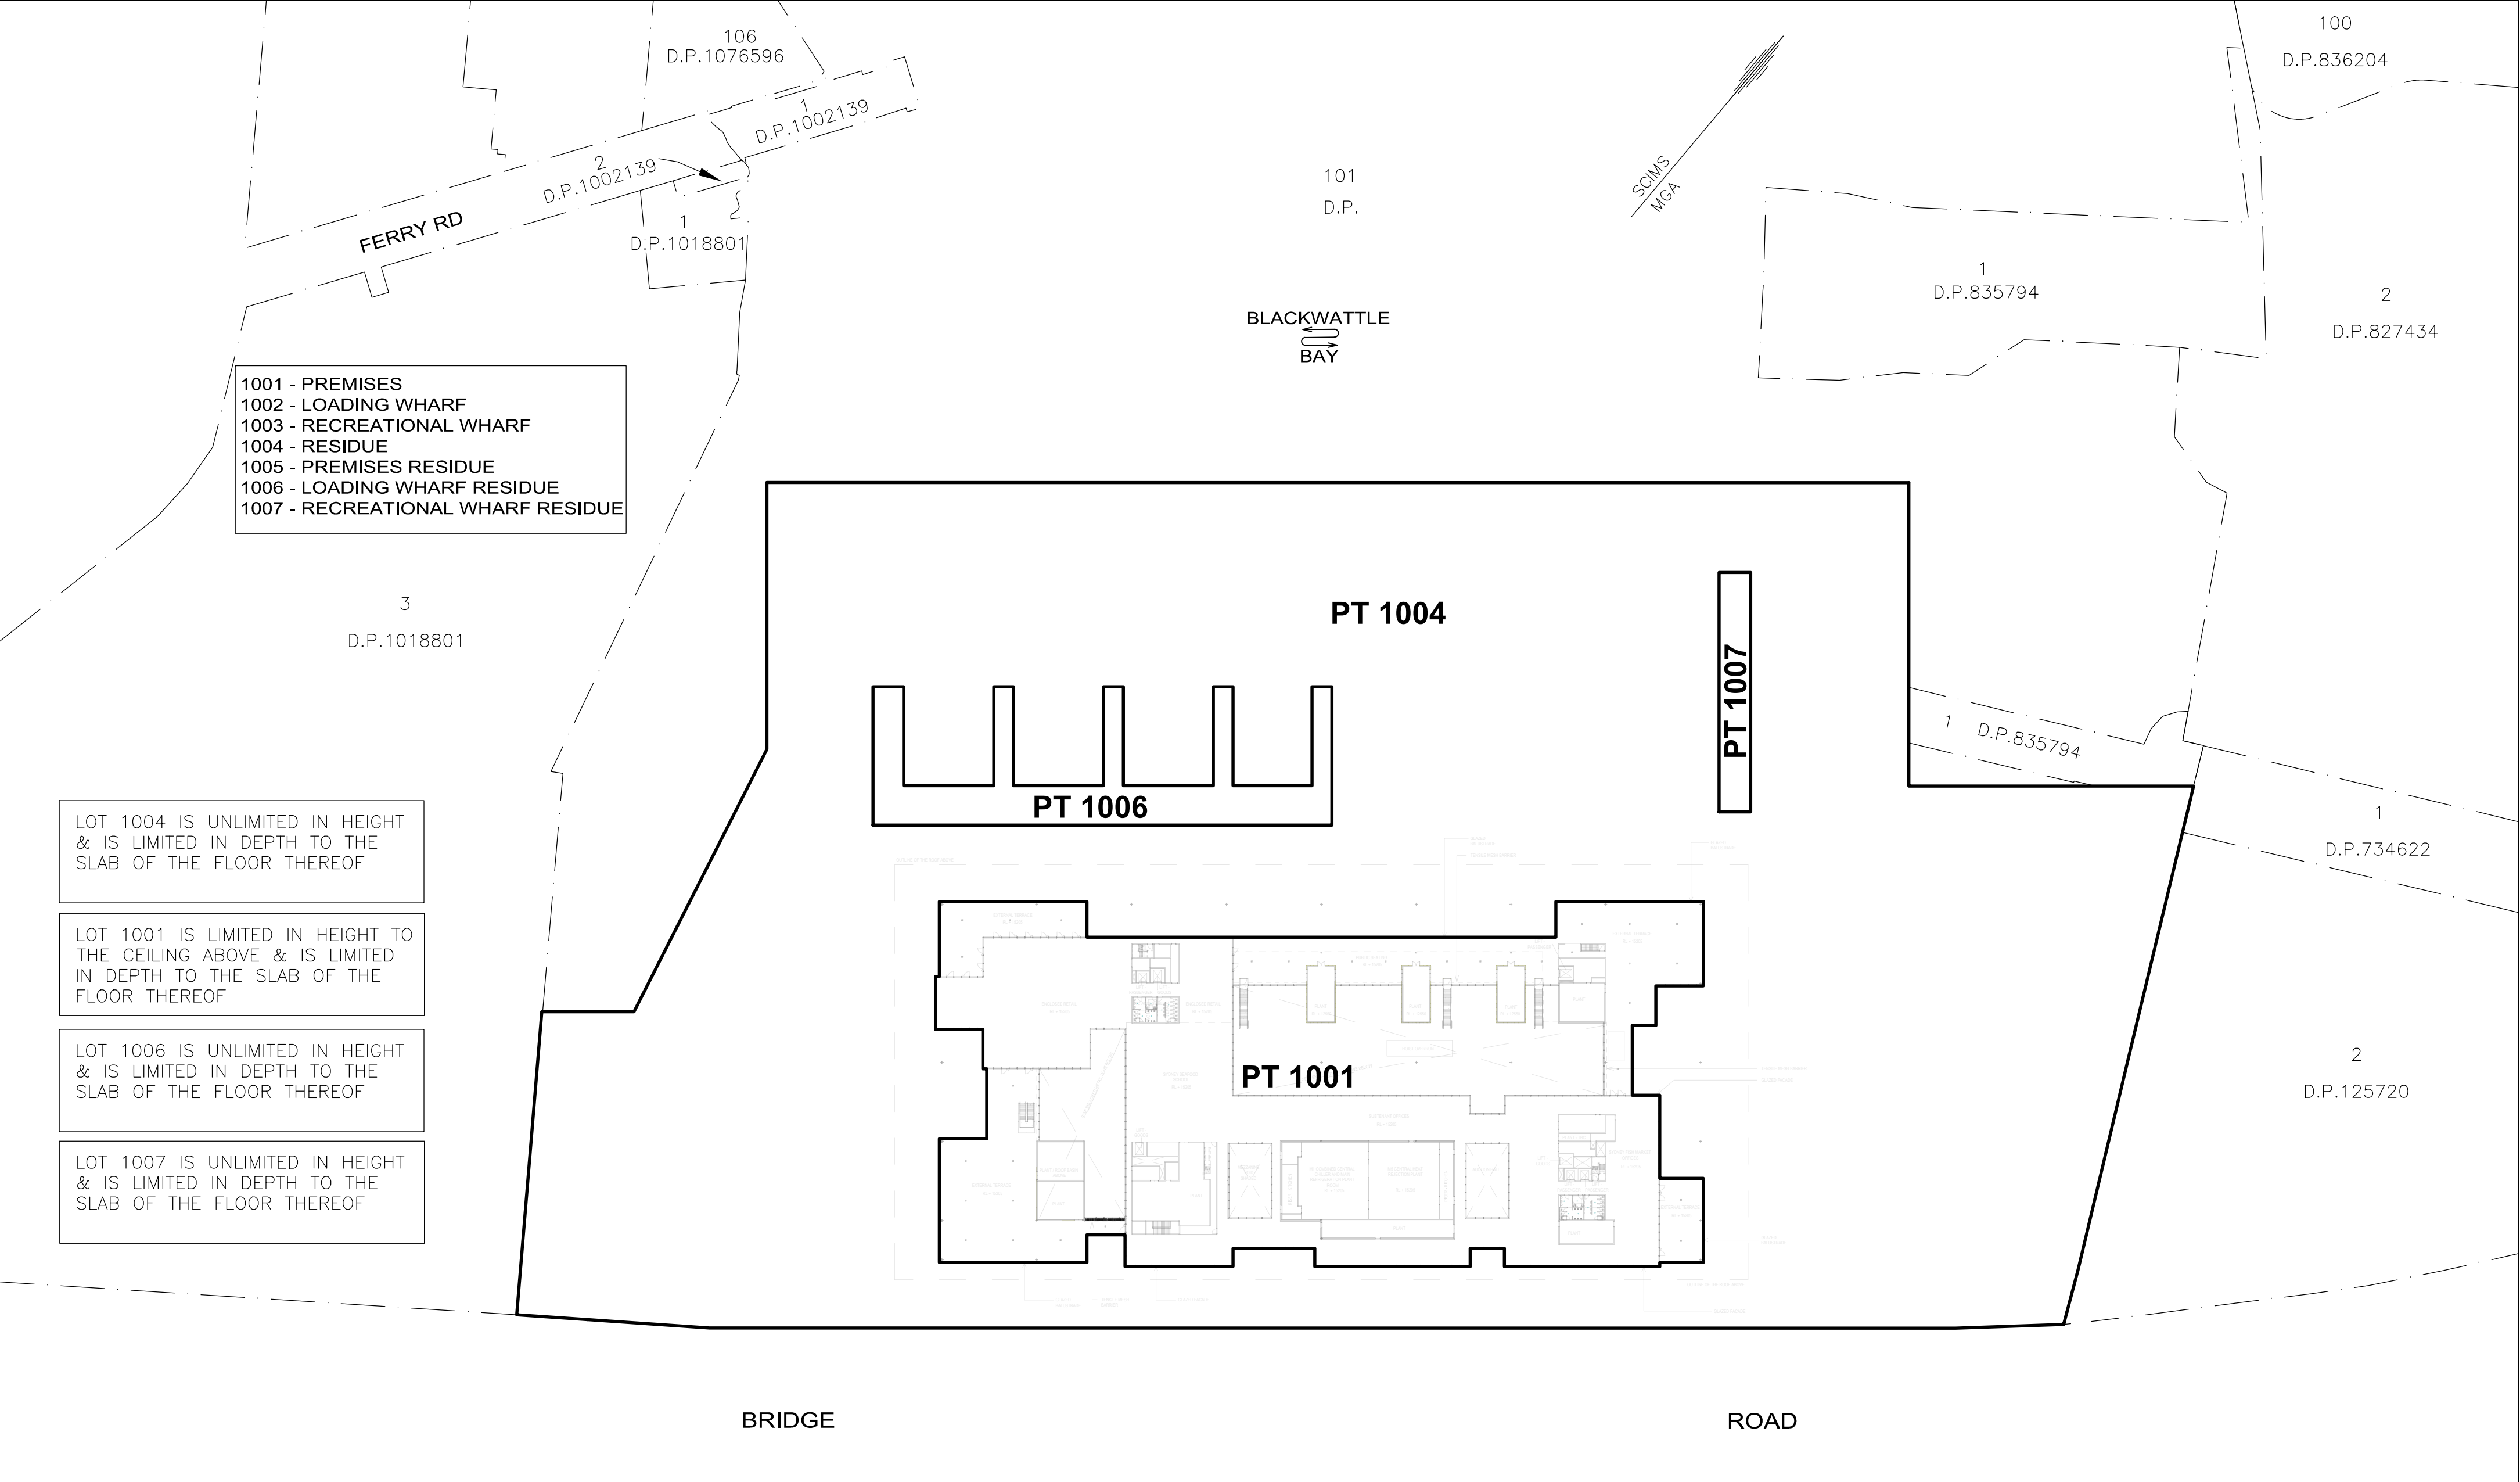

THIS PLAN HAS BEEN PREPARED FOR
CONCEPT PURPOSES ONLY.
ALL DIMENSIONS AND AREAS ARE APPROXIMATE
ONLY AND ARE SUBJECT TO SURVEY.

SURVEYOR Name: GREG FRITH Date: Reference: 78527STRATUM	PLAN HEADING PLAN OF SUBDIVISION OF PROPOSED LOT 100	LGA: SYDNEY & UNINCORPORATED Locality: GLEBE & PYRMONT Reduction Ratio: 1:1000 Lengths are in metres.	REGISTERED	DRAFT 28/03/2021
---	--	---	-----------------------	-----------------------------

PROPOSED BOUNDARIES BASED ON FOLLOWING DESIGNS
AR-S2-A20 AAA-03-DWG-H - SITE PLAN.DWG
AR-S2-B10 LB1-01-DWG-J - FLOOR PLAN BASEMENT.DWG
AR-S2-B10 L00-01-DWG-J - FLOOR PLAN GROUND.DWG
AR-S2-B10 L01-01-DWG-H - FLOOR PLAN UPPER GROUND.DWG
AR-S2-B10 L02-01-DWG-H - FLOOR PLAN MEZZANINE.DWG

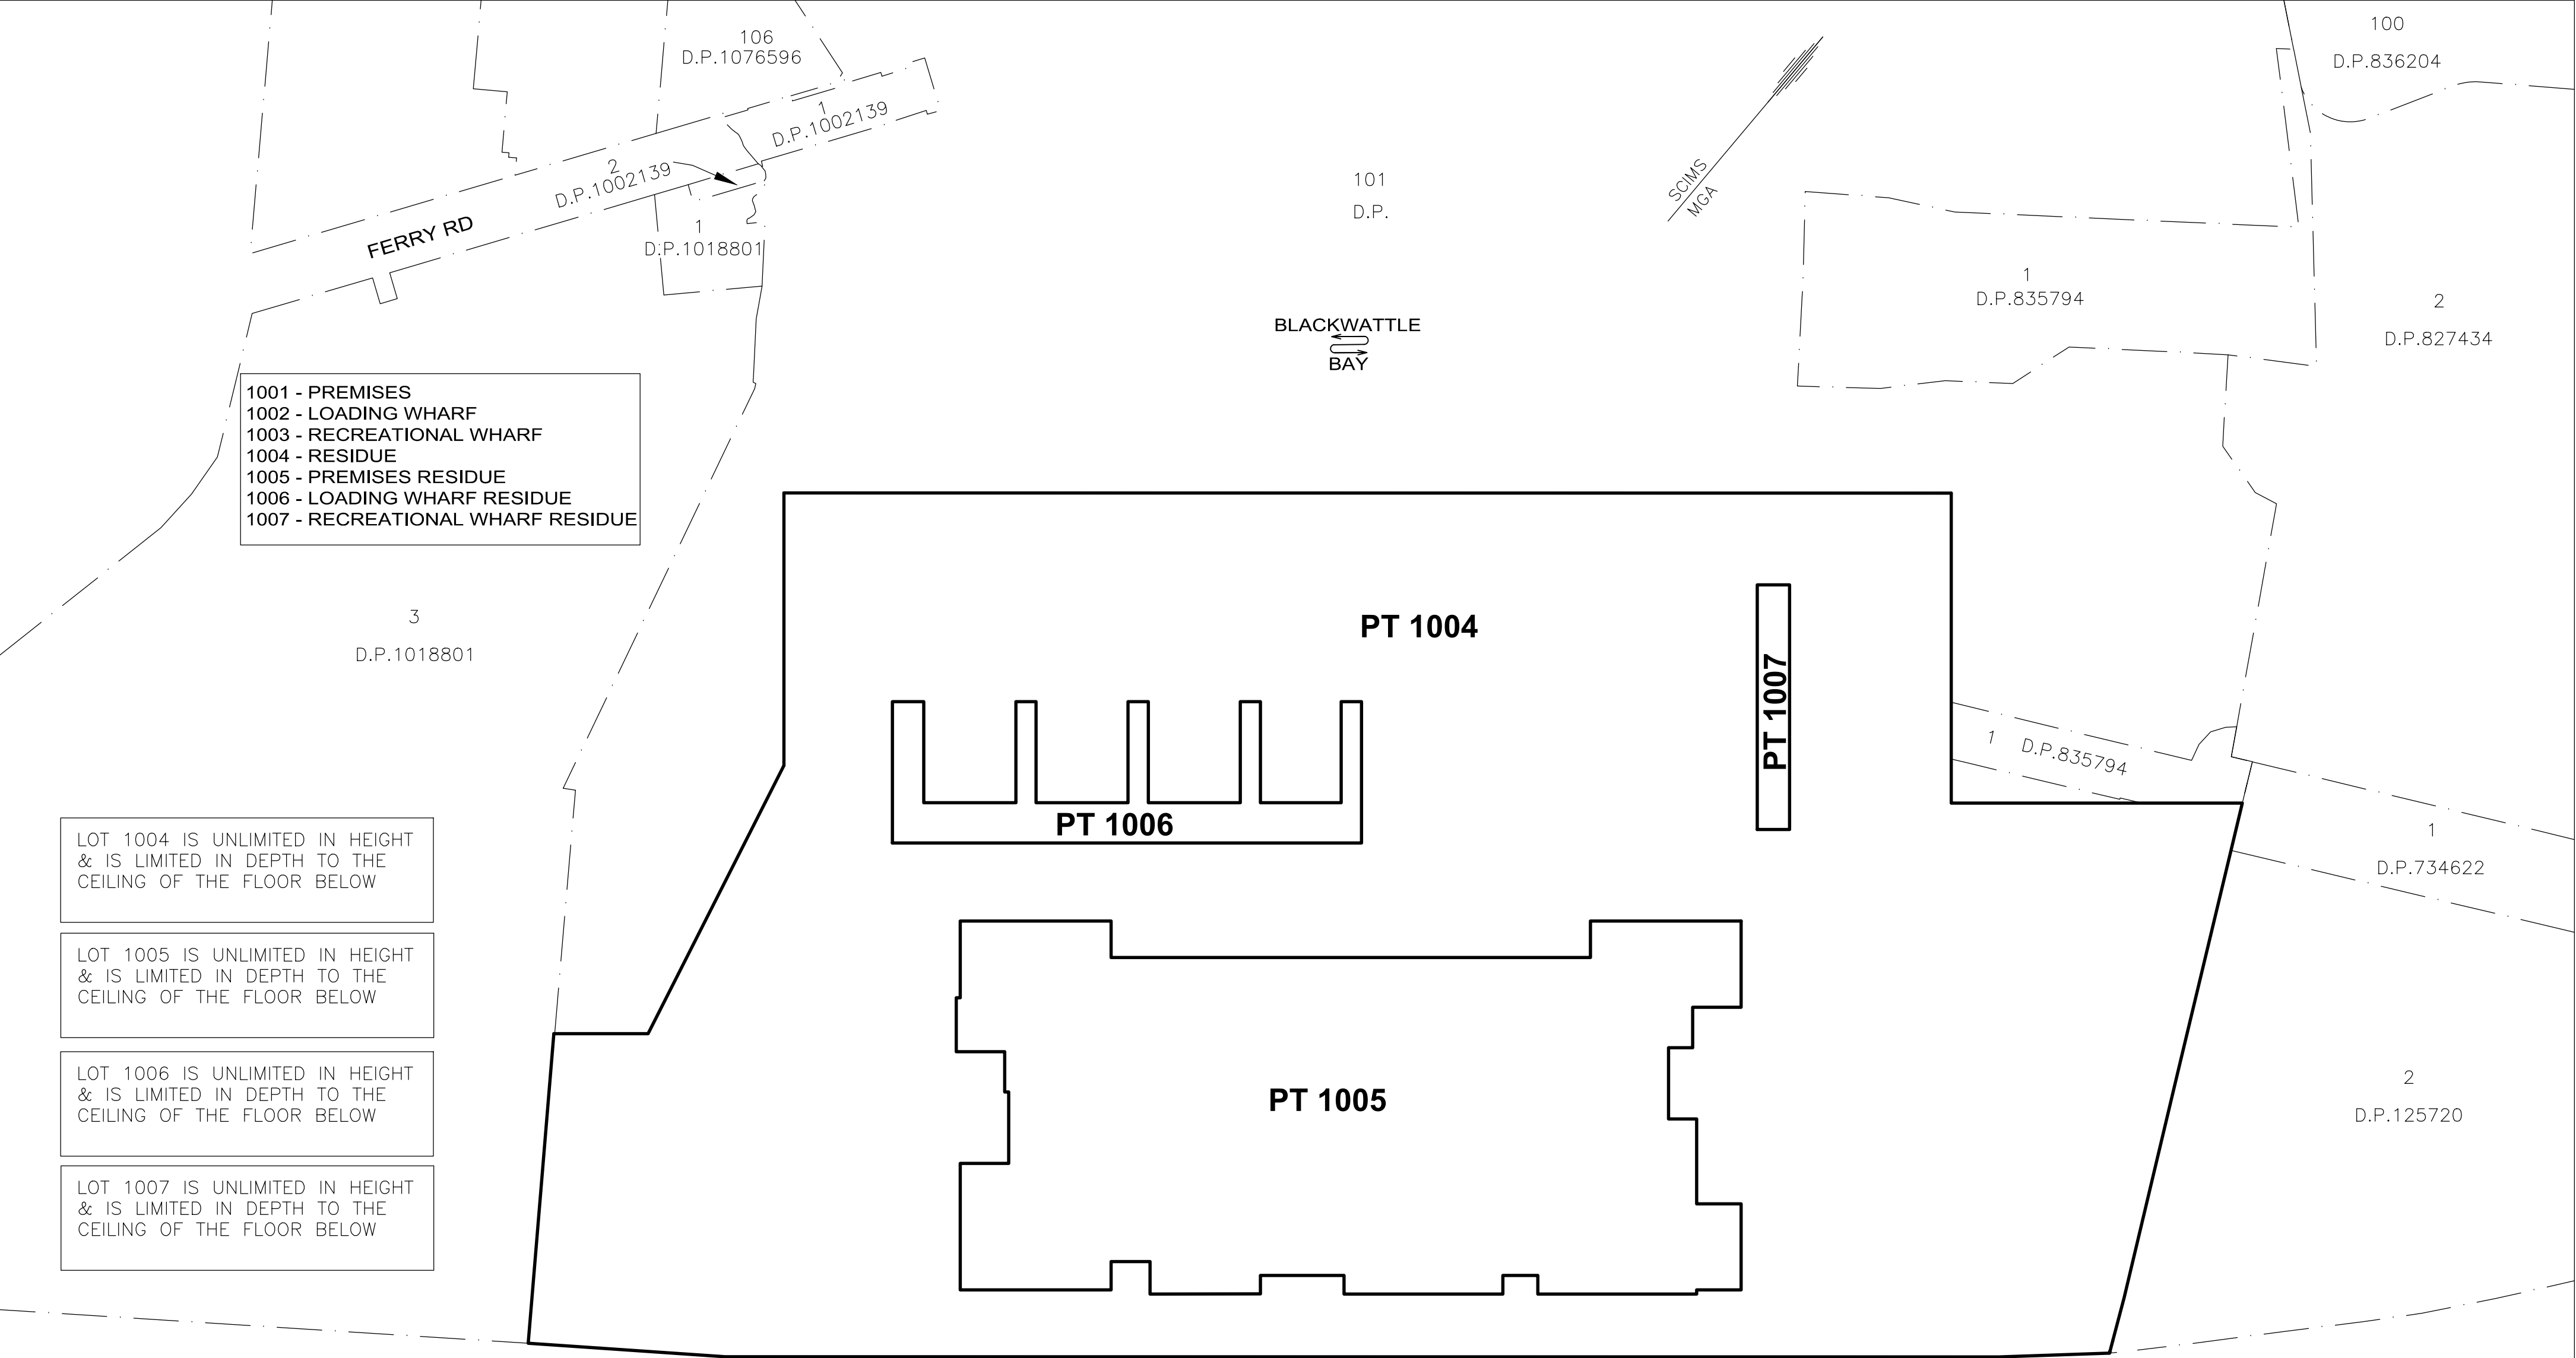

ROOF LEVEL

PROPOSED BOUNDARIES BASED ON FOLLOWING DESIGNS
AR-S2-A20 AAA-03-DWG-H - SITE PLAN.DWG
AR-S2-B10 LB1-01-DWG-J - FLOOR PLAN BASEMENT.DWG
AR-S2-B10 L00-01-DWG-J - FLOOR PLAN GROUND.DWG
AR-S2-B10 L01-01-DWG-H - FLOOR PLAN UPPER GROUND.DWG
AR-S2-B10 L02-01-DWG-H - FLOOR PLAN MEZZANINE.DWG

THIS PLAN HAS BEEN PREPARED FOR
CONCEPT PURPOSES ONLY.
ALL DIMENSIONS AND AREAS ARE APPROXIMATE
ONLY AND ARE SUBJECT TO SURVEY.

SURVEYOR Name: GREG FRITH Date: Reference: 78527STRATUM	PLAN HEADING PLAN OF SUBDIVISION OF PROPOSED LOT 100	LGA: SYDNEY & UNINCORPORATED Locality: GLEBE & PYRMONT Reduction Ratio: 1:1000 Lengths are in metres.	REGISTERED	DRAFT 28/03/2021
---	--	---	-------------------	-------------------------