


LEGEND

EXTENT OF AREA

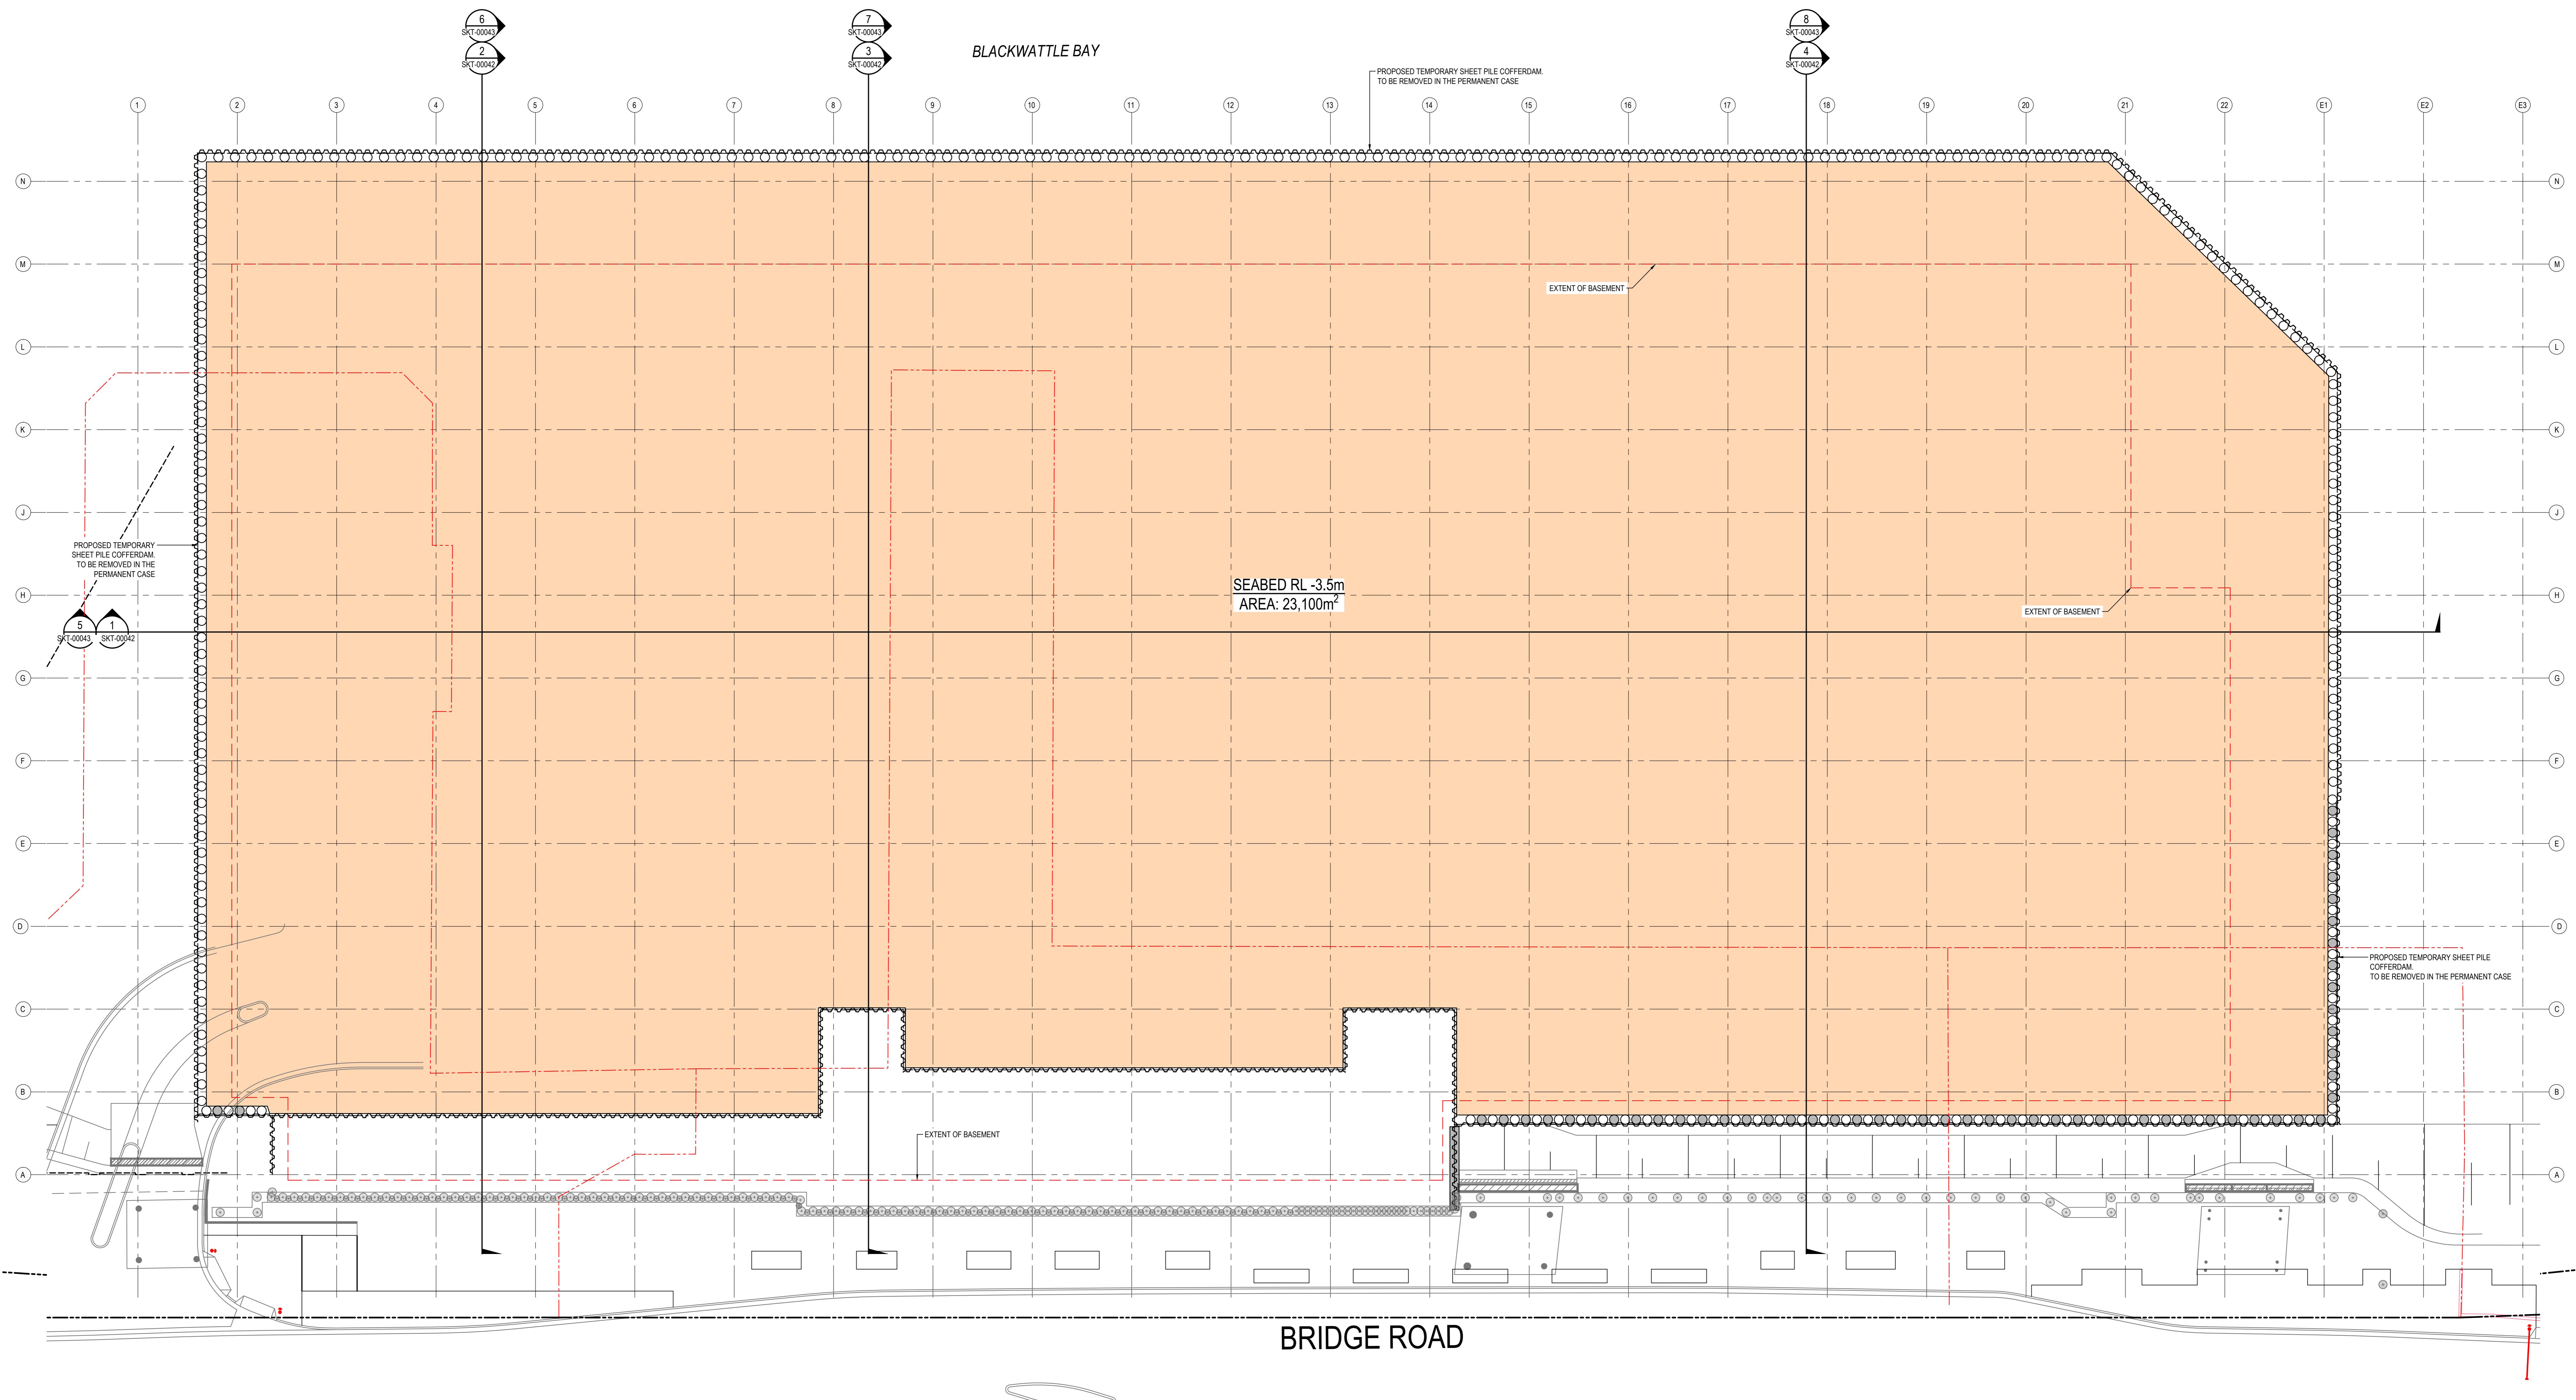

3	ISSUED FOR INFORMATION	09-02-22
2	ISSUED FOR INFORMATION	24-11-21
1	ISSUED FOR INFORMATION	08-10-21
Issue	Description	Date

Bar Scales

0 5 10 15 20

1 : 250 @ A0

THIS DRAWING CANNOT BE
COPIED OR REPRODUCED IN
ANY FORM OR USED FOR AN
OTHER PURPOSE OTHER THAN
THAT ORIGINALLY INTENDED
WITHOUT THE WRITTEN
PERMISSION OF AT&T

MULTIPLEX

PLEX

Project

SYDNEY FISH MARKETS

Title

COFFERDAM PROTEINING PLAN

Civil Engineers and Project Managers

at&l 





Level 7, 153 Walker Street
North Sydney NSW 2060

ABN 96 130 882 405
Tel: 02 9439 1777
Fax: 02 9923 1055
www.atl.net.au
info@atl.net.au


Status

**FOR INFORMATION
(NOT FOR CONSTRUCTION)**

A

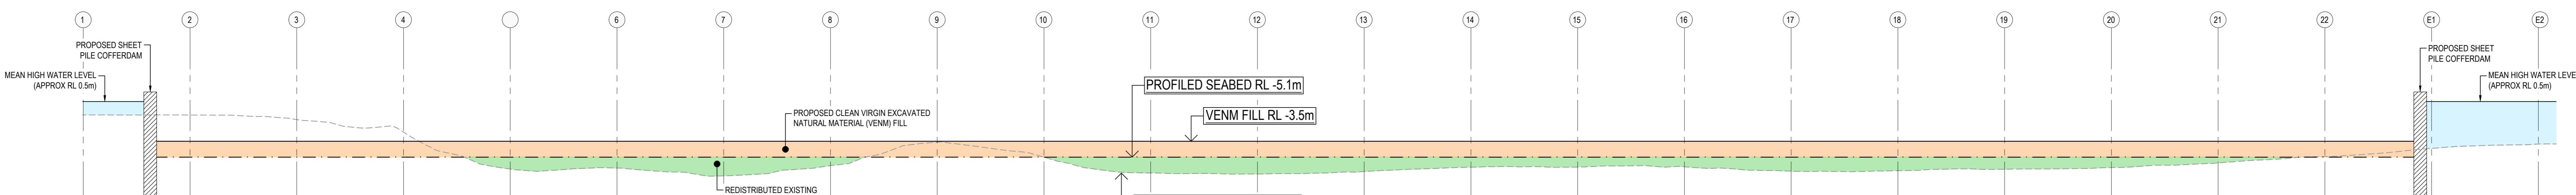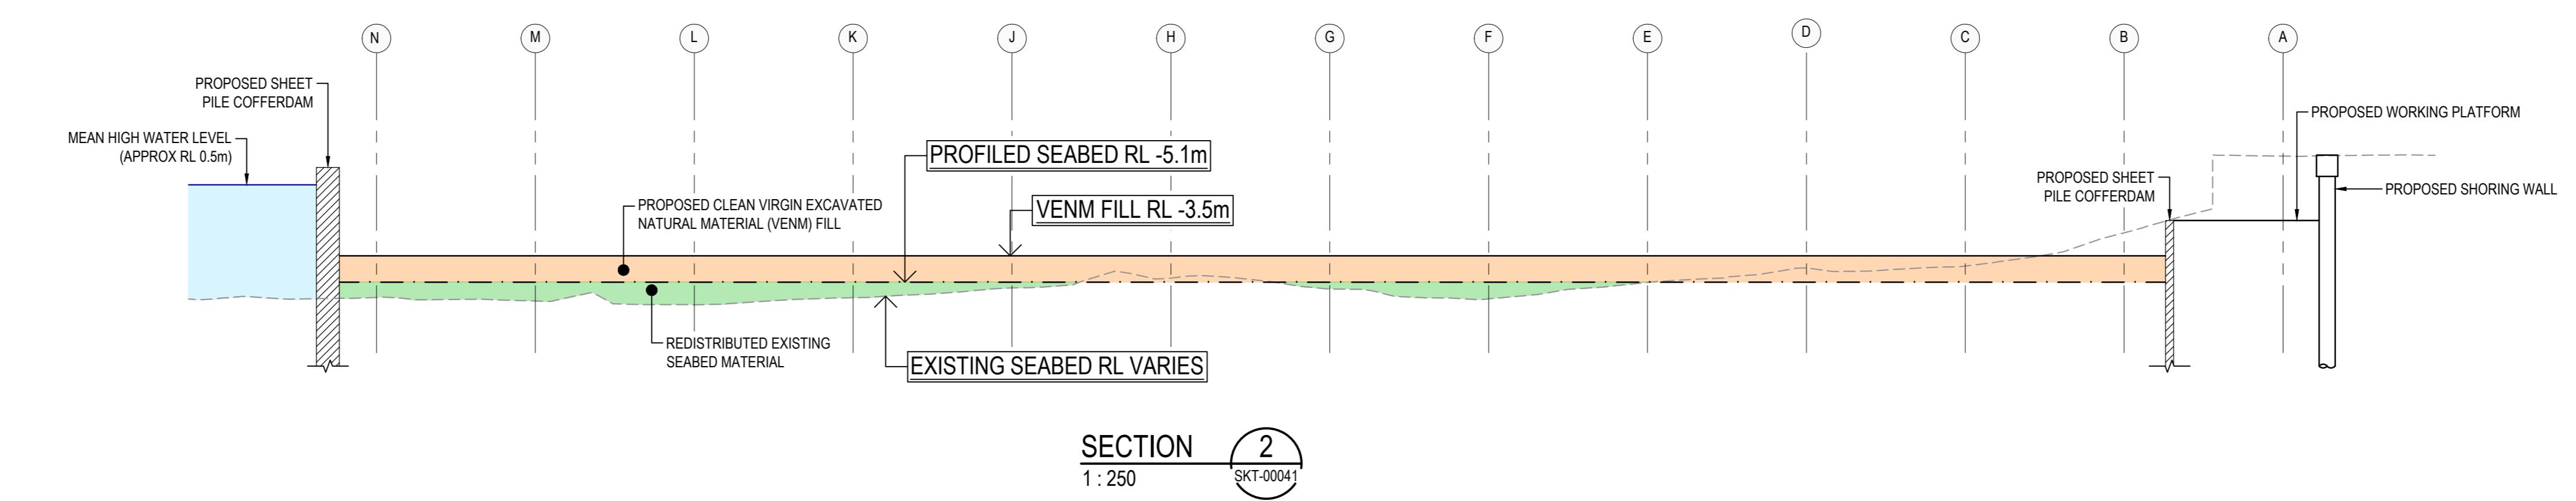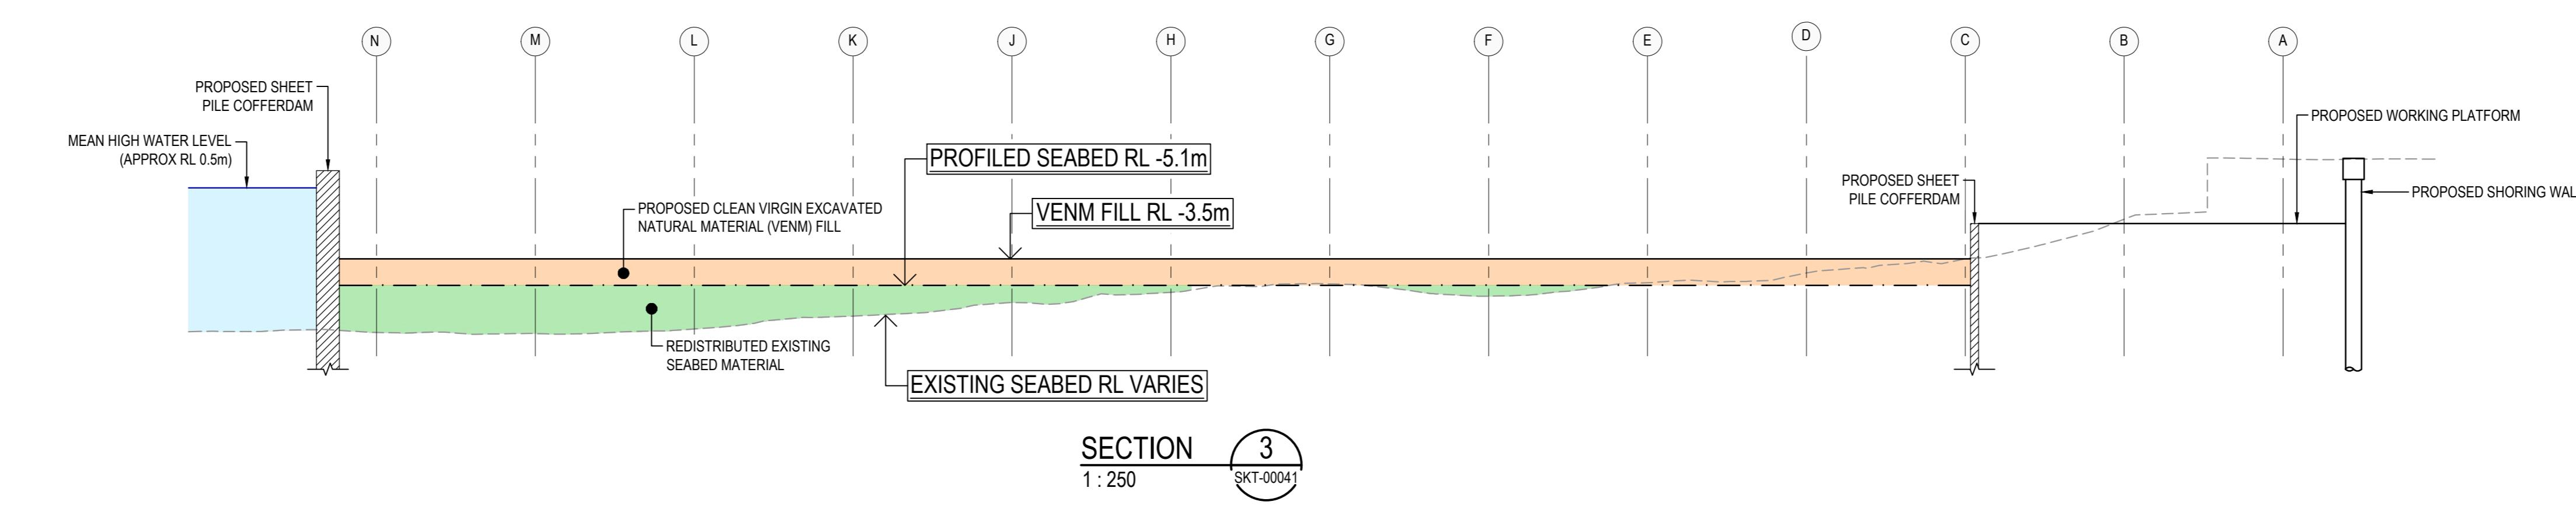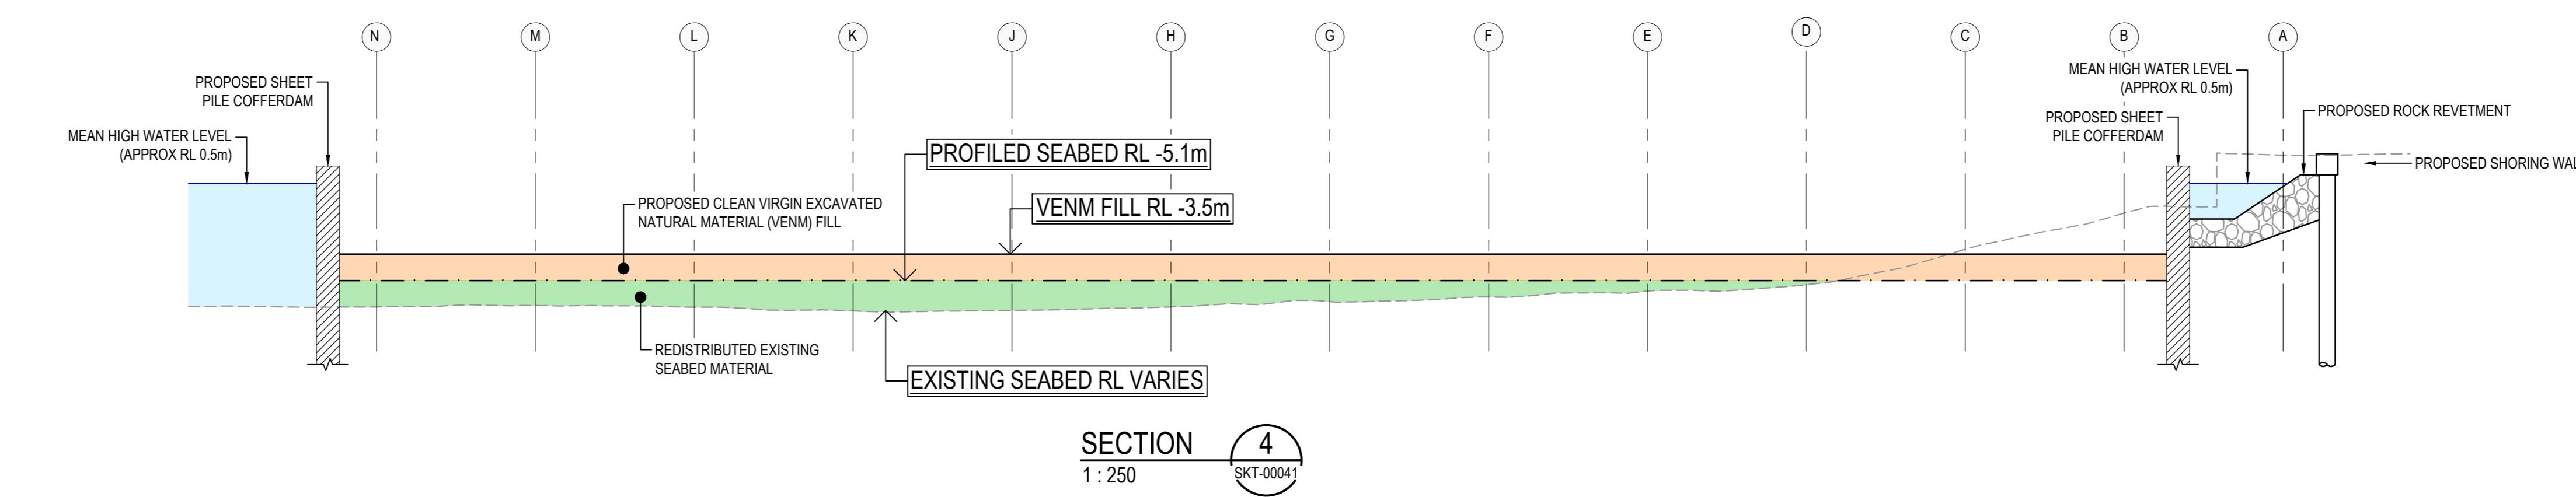

2	ISSUED FOR INFORMATION	24-11-21
1	ISSUED FOR INFORMATION	10-10-21
Issue	Description	Date

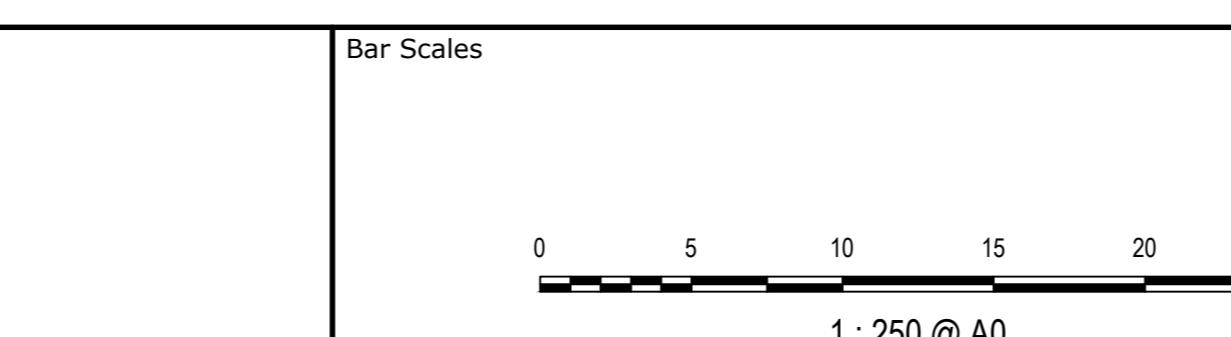





THIS DRAWING CANNOT BE COPIED OR REPRODUCED IN ANY FORM OR USED FOR ANY OTHER PURPOSE OTHER THAN THAT ORIGINALLY INTENDED WITHOUT THE WRITTEN PERMISSION OF AT&L

MULTIPLEX


Scales	Drawn	POK
1:250	Designed	
Grid MGA56 (GDA94)	Checked	
Height Datum AHD	Approved	

Project	Civil Engineers and Project Managers
SYDNEY FISH MARKETS	at&l
TEMPORARY COFFERDAM PROFILING SECTIONS	Level 7, 153 Walker Street North Sydney NSW 2000 ABN 08 108 882 405 Phone: 02 9423 1777 Fax: 02 9923 1055 www.atl.net.au info@atl.net.au

Status	FOR INFORMATION (NOT FOR CONSTRUCTION)	AO
Drawing No.	ATL-CV-SKT-00042	Issue 20-819

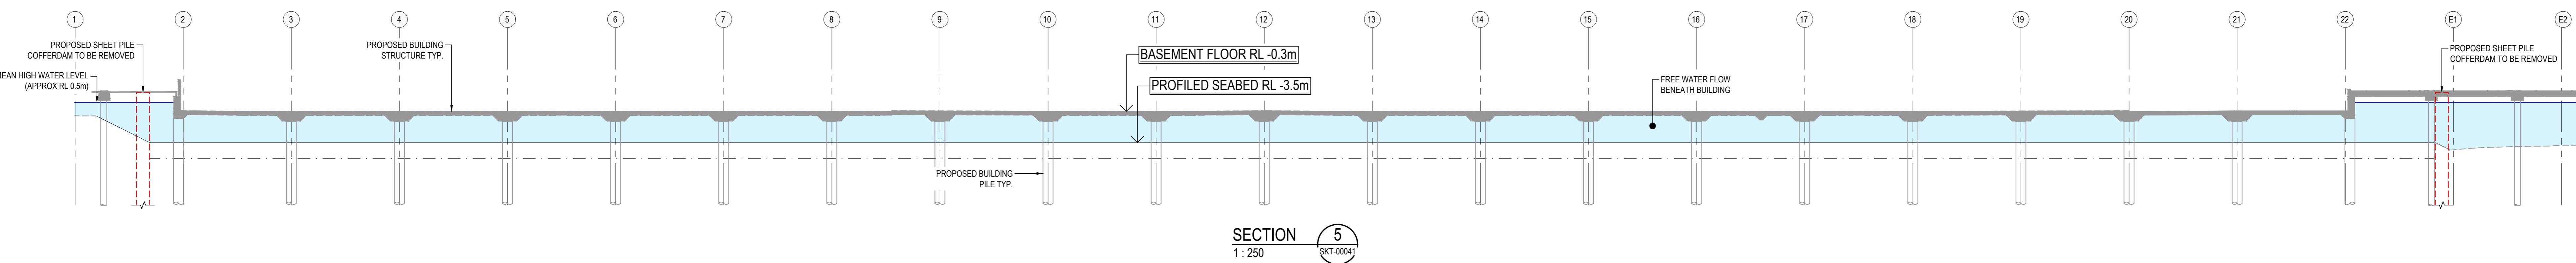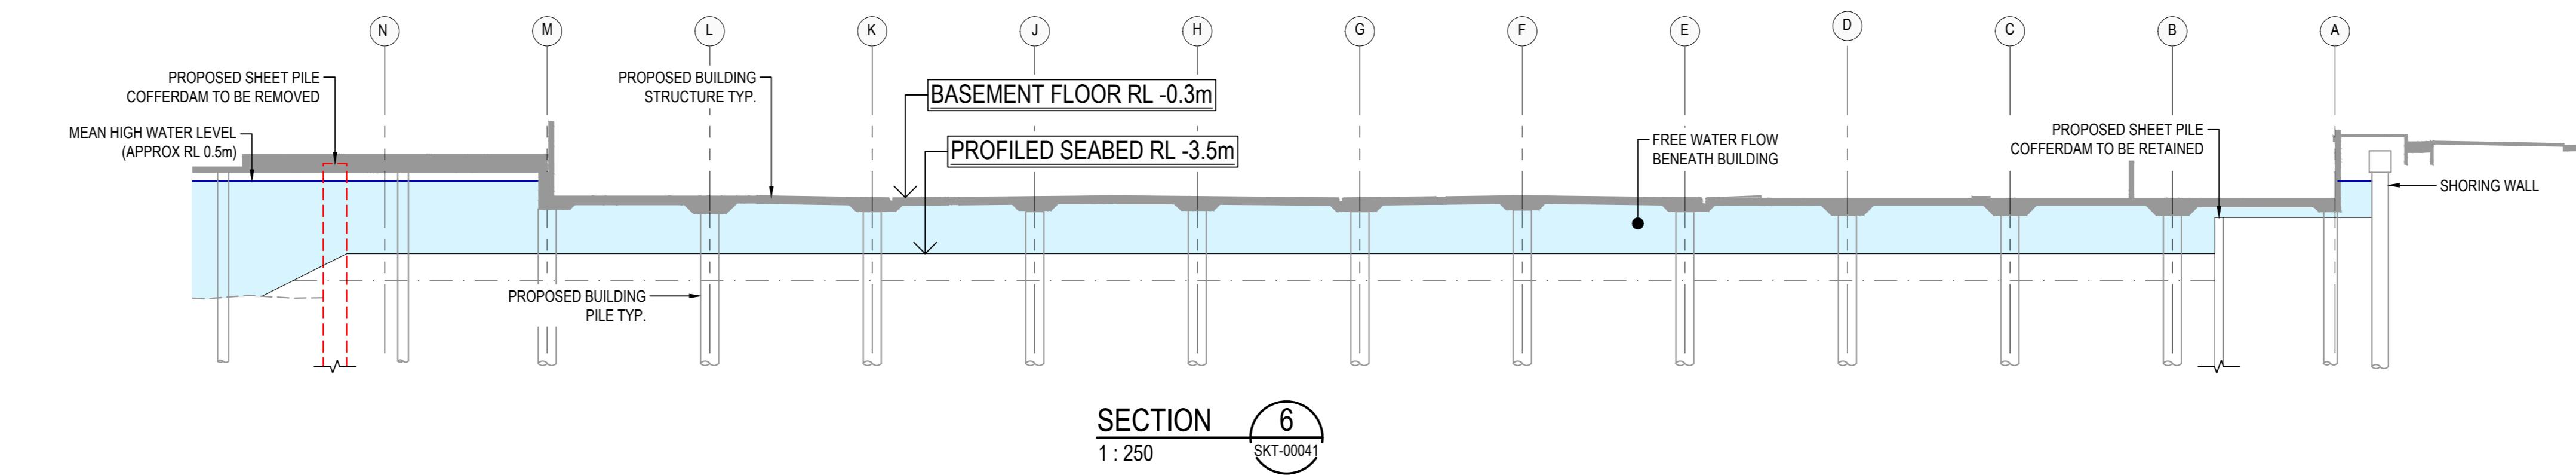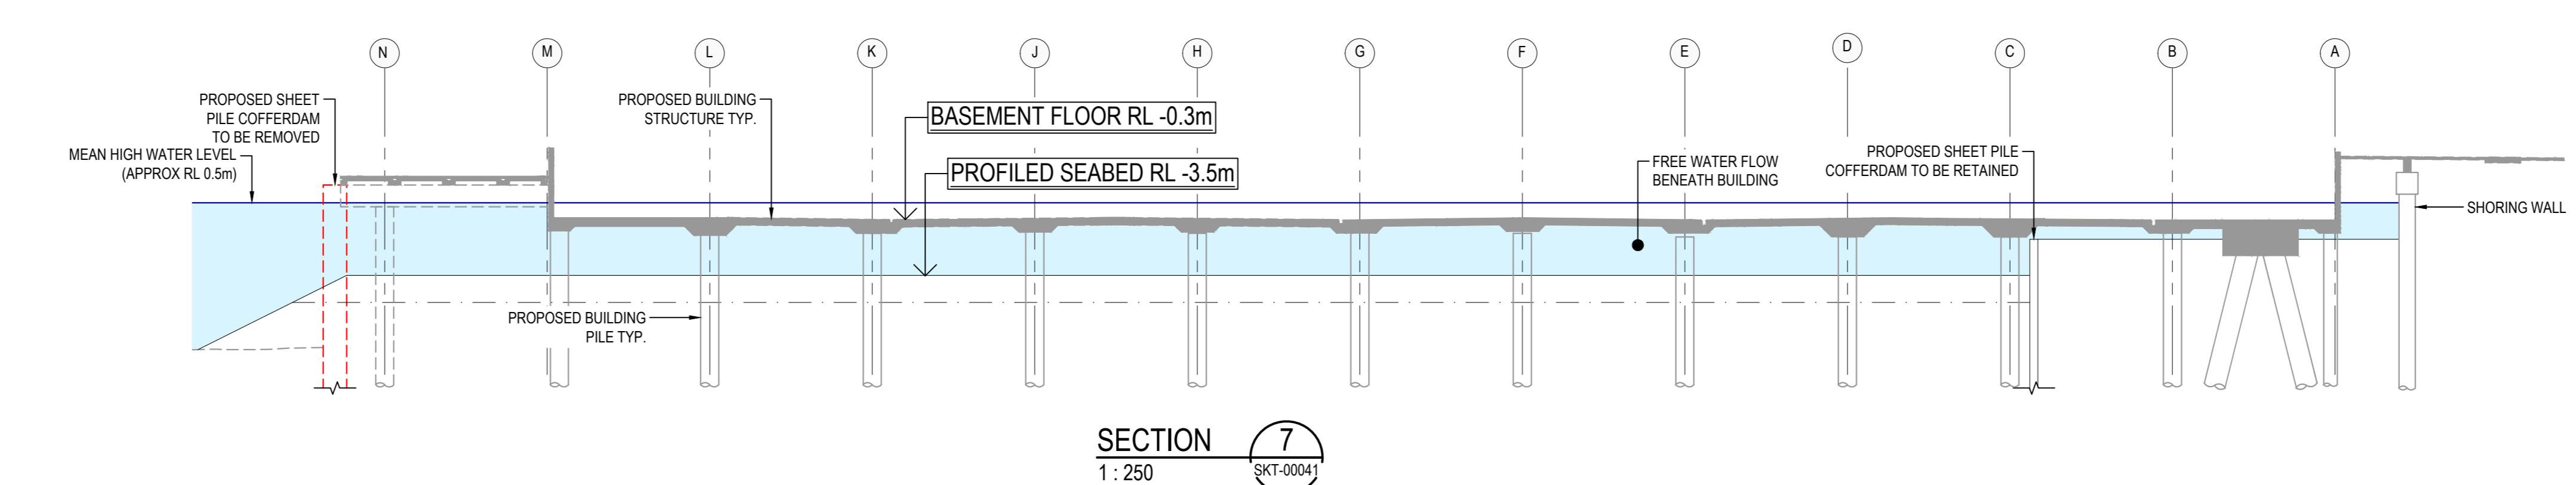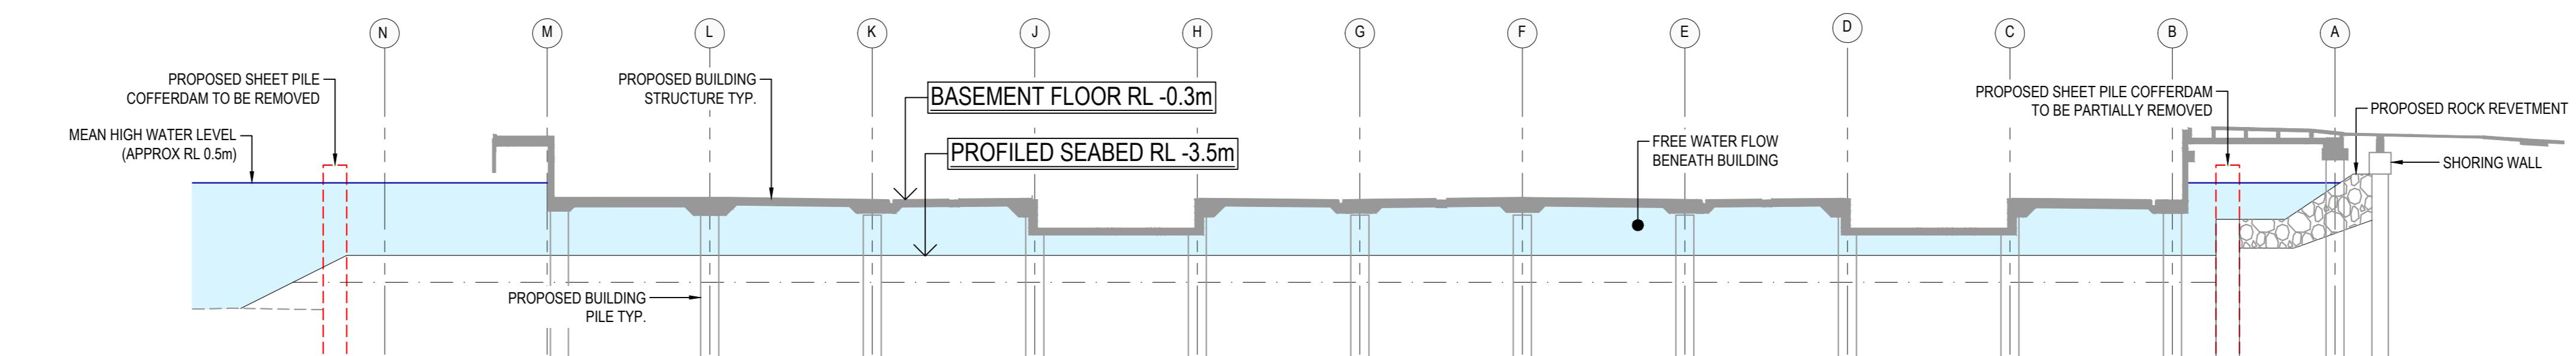

3	ISSUED FOR INFORMATION	09-02-22
2	ISSUED FOR INFORMATION	24-11-21
1	ISSUED FOR INFORMATION	10-10-21
Issue	Description	Date

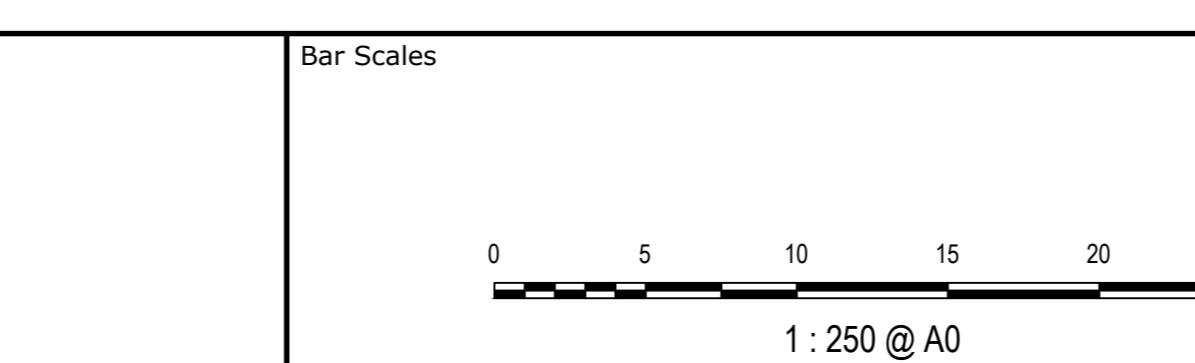

THIS DRAWING CANNOT BE
COPIED OR REPRODUCED IN
ANY FORM OR USED FOR ANY
OTHER PURPOSE OTHER THAN
THAT ORIGINALLY INTENDED
WITHOUT THE WRITTEN
PERMISSION OF AT&L

MULTIPLEX

Scales	Drawn	PDK
1:250	Designed	
Grid MGA56 (GDA94)	Checked	
Height Datum AHD	Approved	

Project	Civil Engineers and Project Managers
SYDNEY FISH MARKETS	at&l
PERMANENT COFFERDAM PROFILING SECTIONS	FOR INFORMATION (NOT FOR CONSTRUCTION) AO

Status	FOR INFORMATION (NOT FOR CONSTRUCTION)	AO
Drawing No.	ATL-CV-SKT-00043	Issue 3