

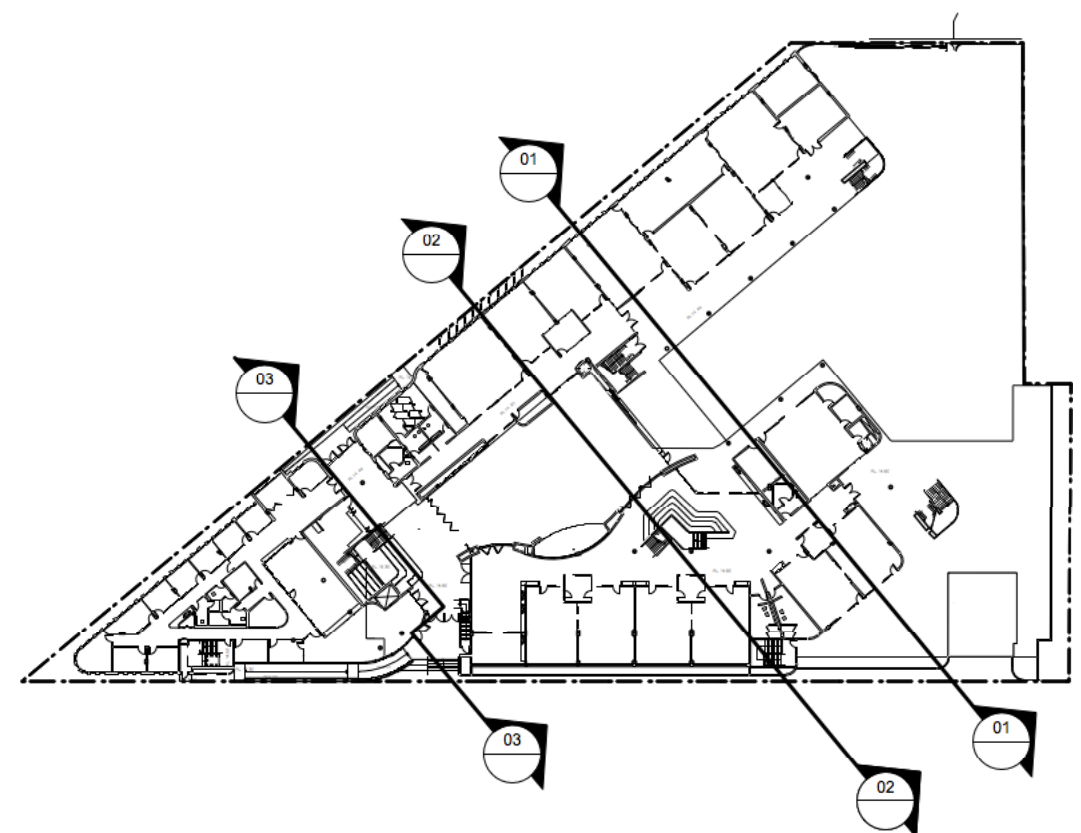
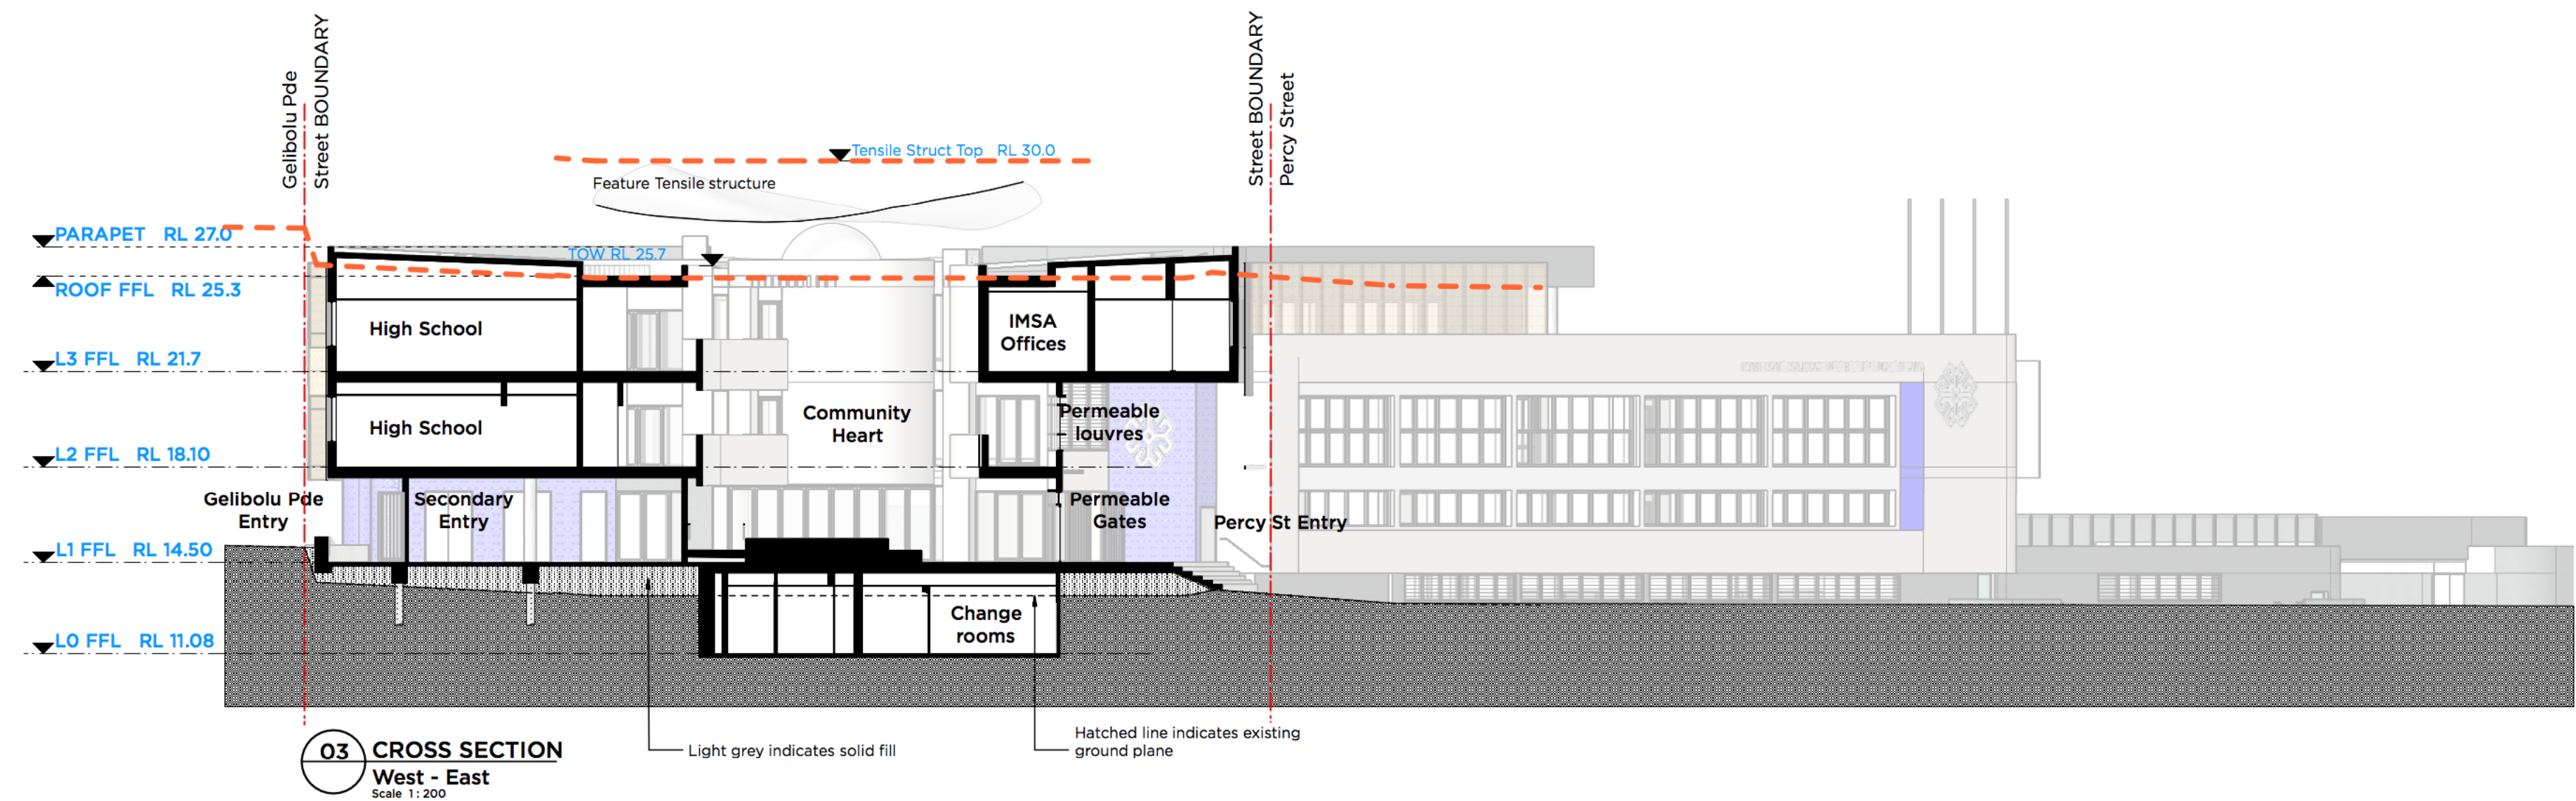


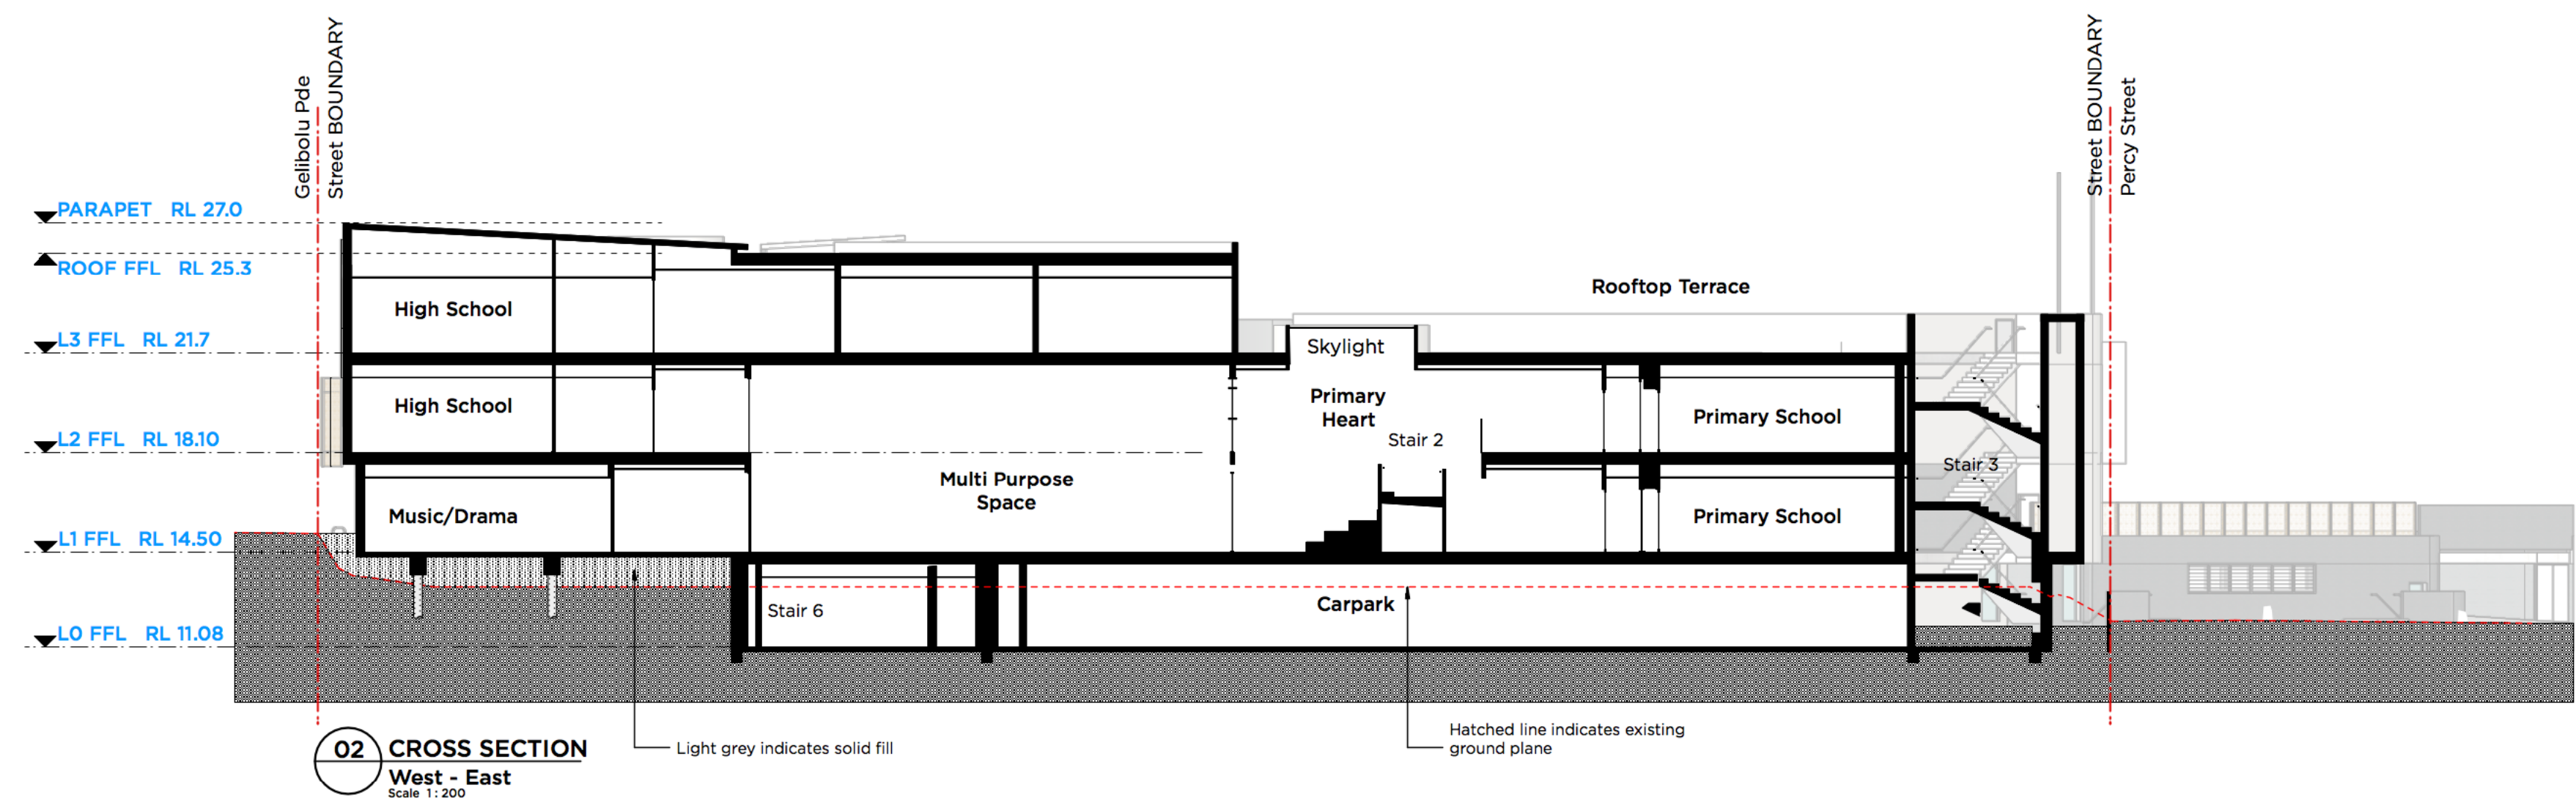

PLAN
Section Reference
Scale 1:1000

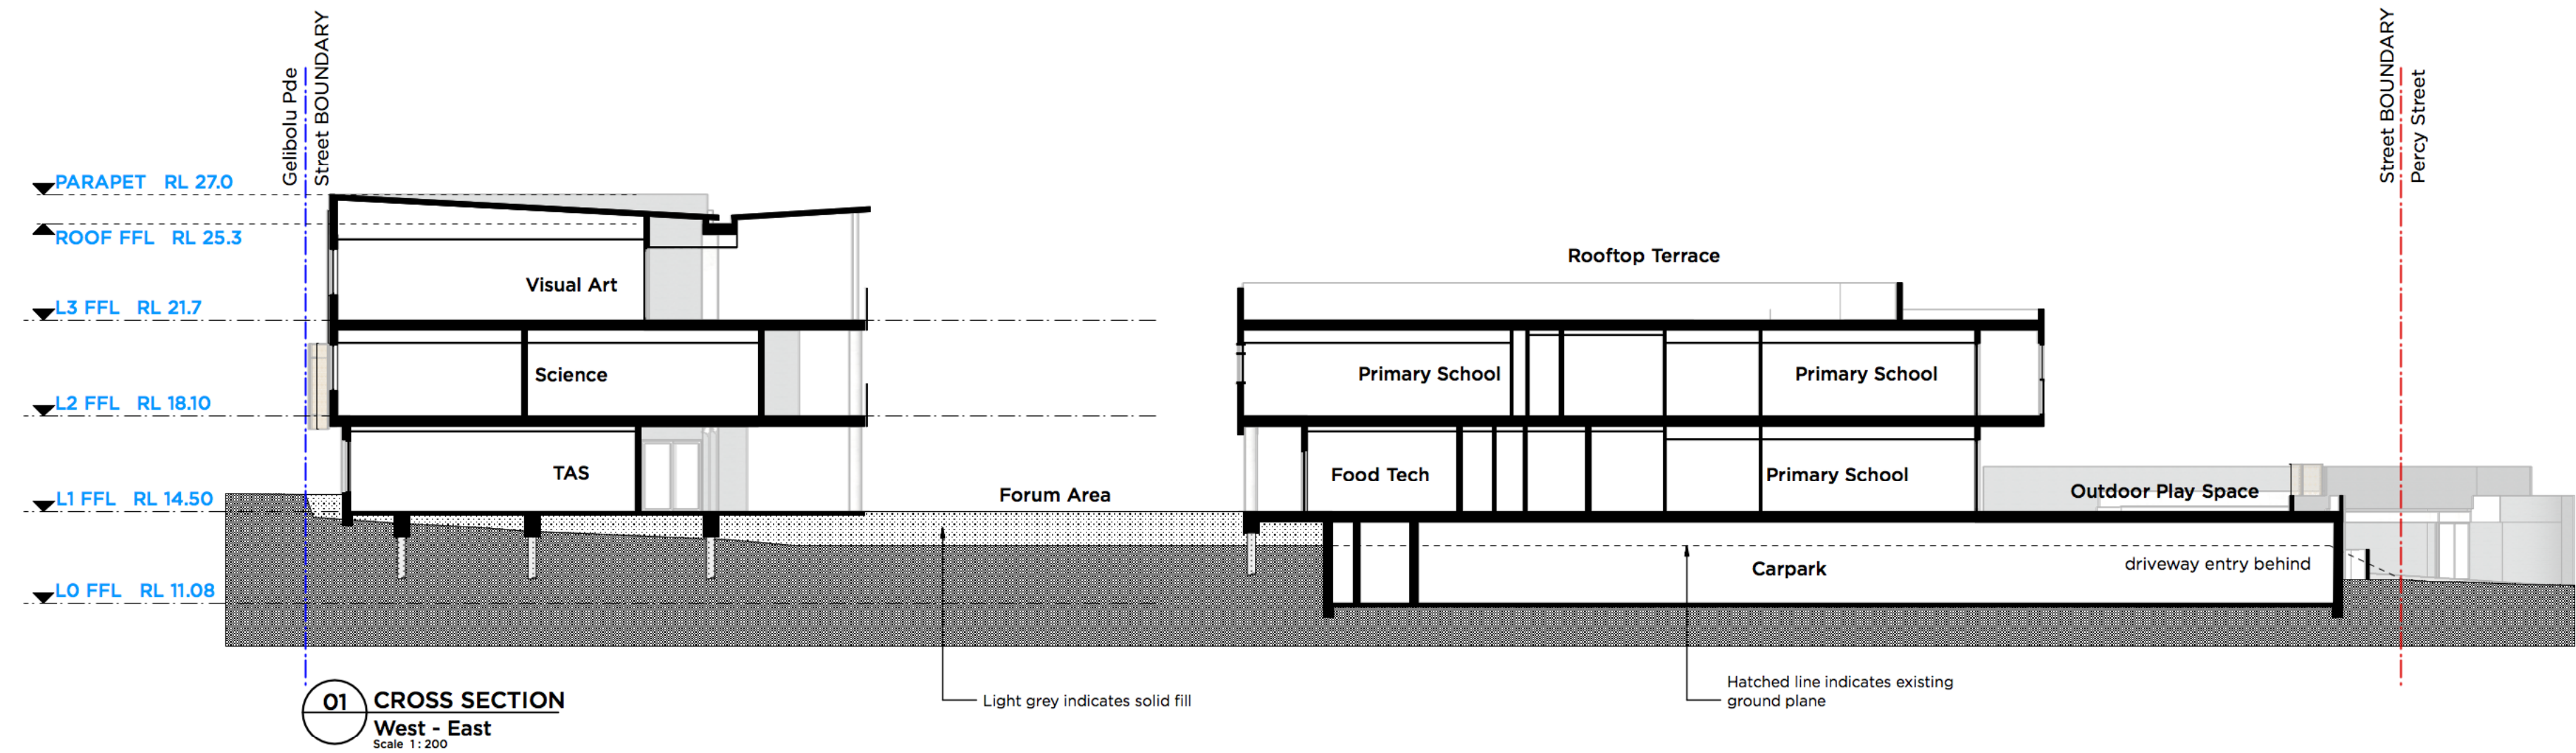