

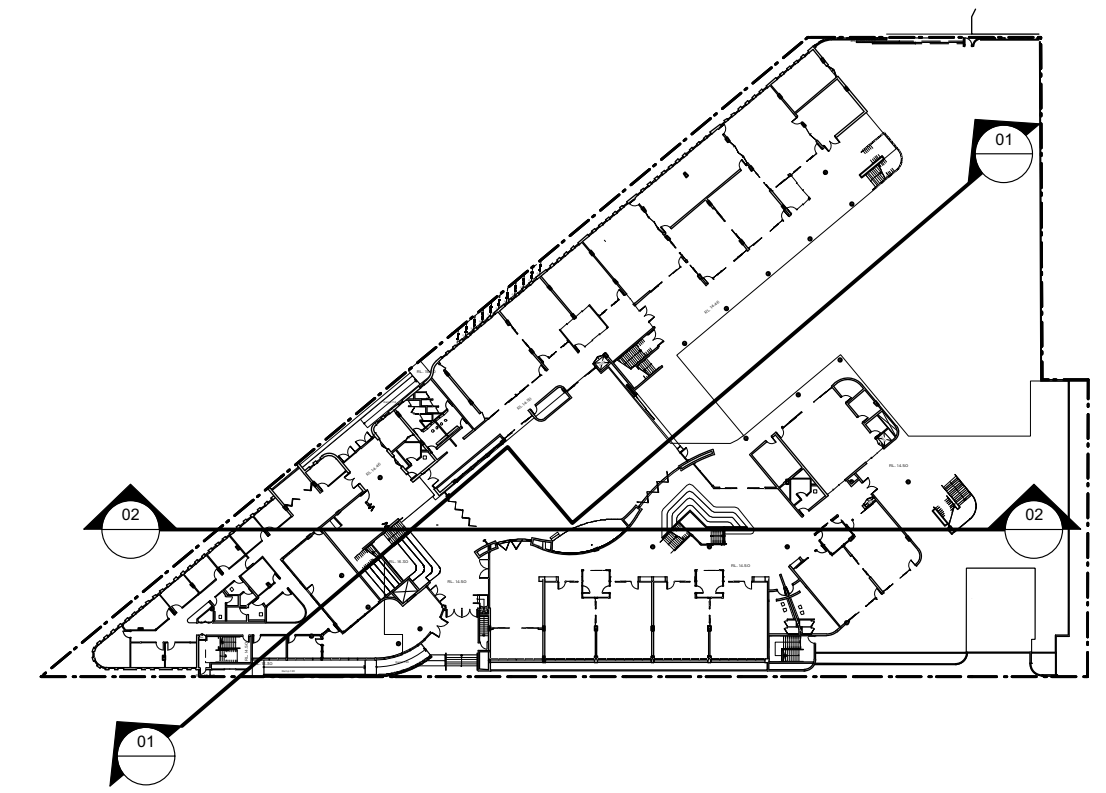


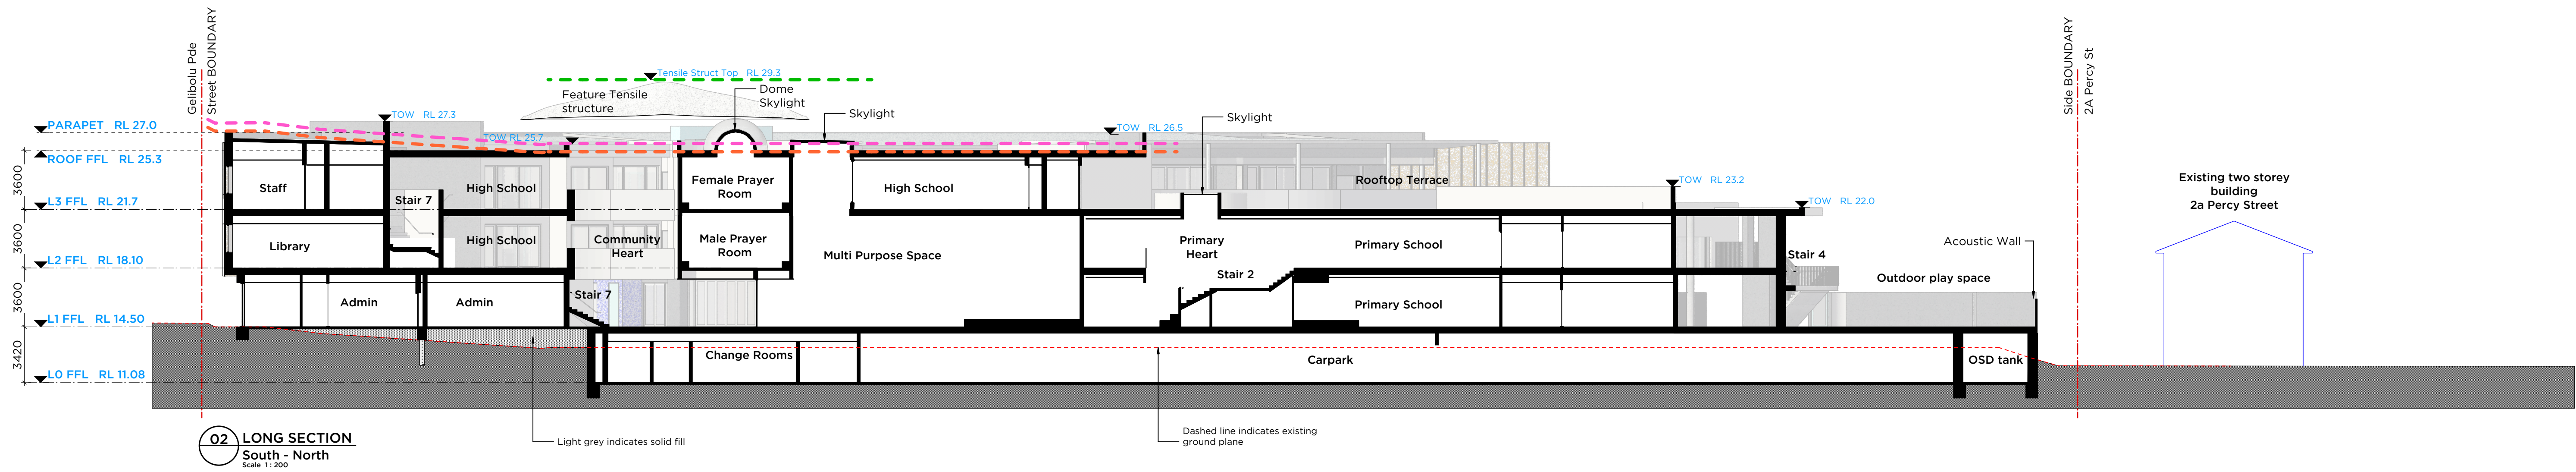

PLAN  
Section Reference  
Scale 1: 1000

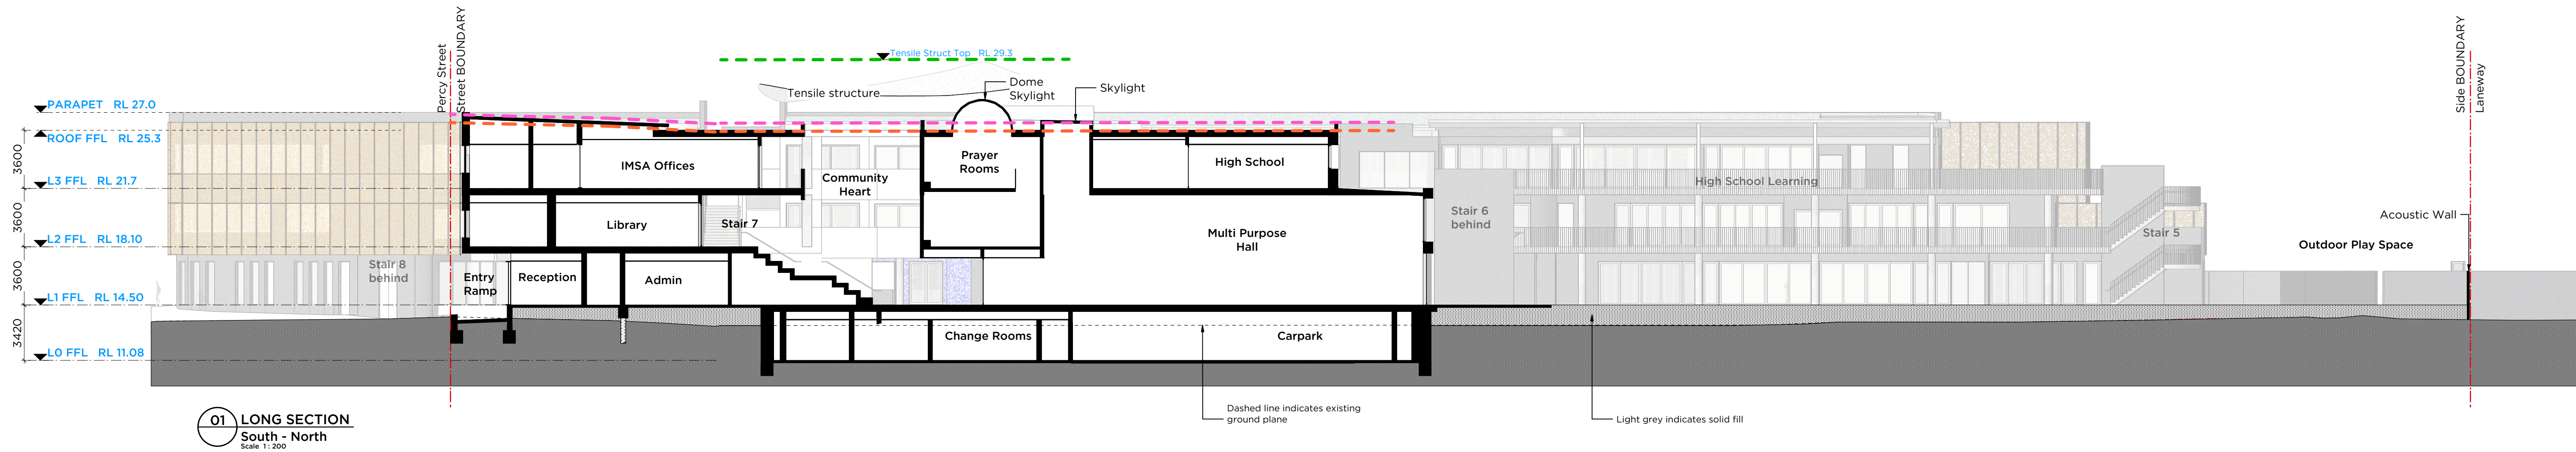