


NOTES:  
 1. Figured dimensions shall be taken in preference to scaling.  
 2. The contractor shall check all dimensions on site before commencing work.  
 3. Contractor to strip all vegetation matter from site prior to civil works. Remove and dispose off site.

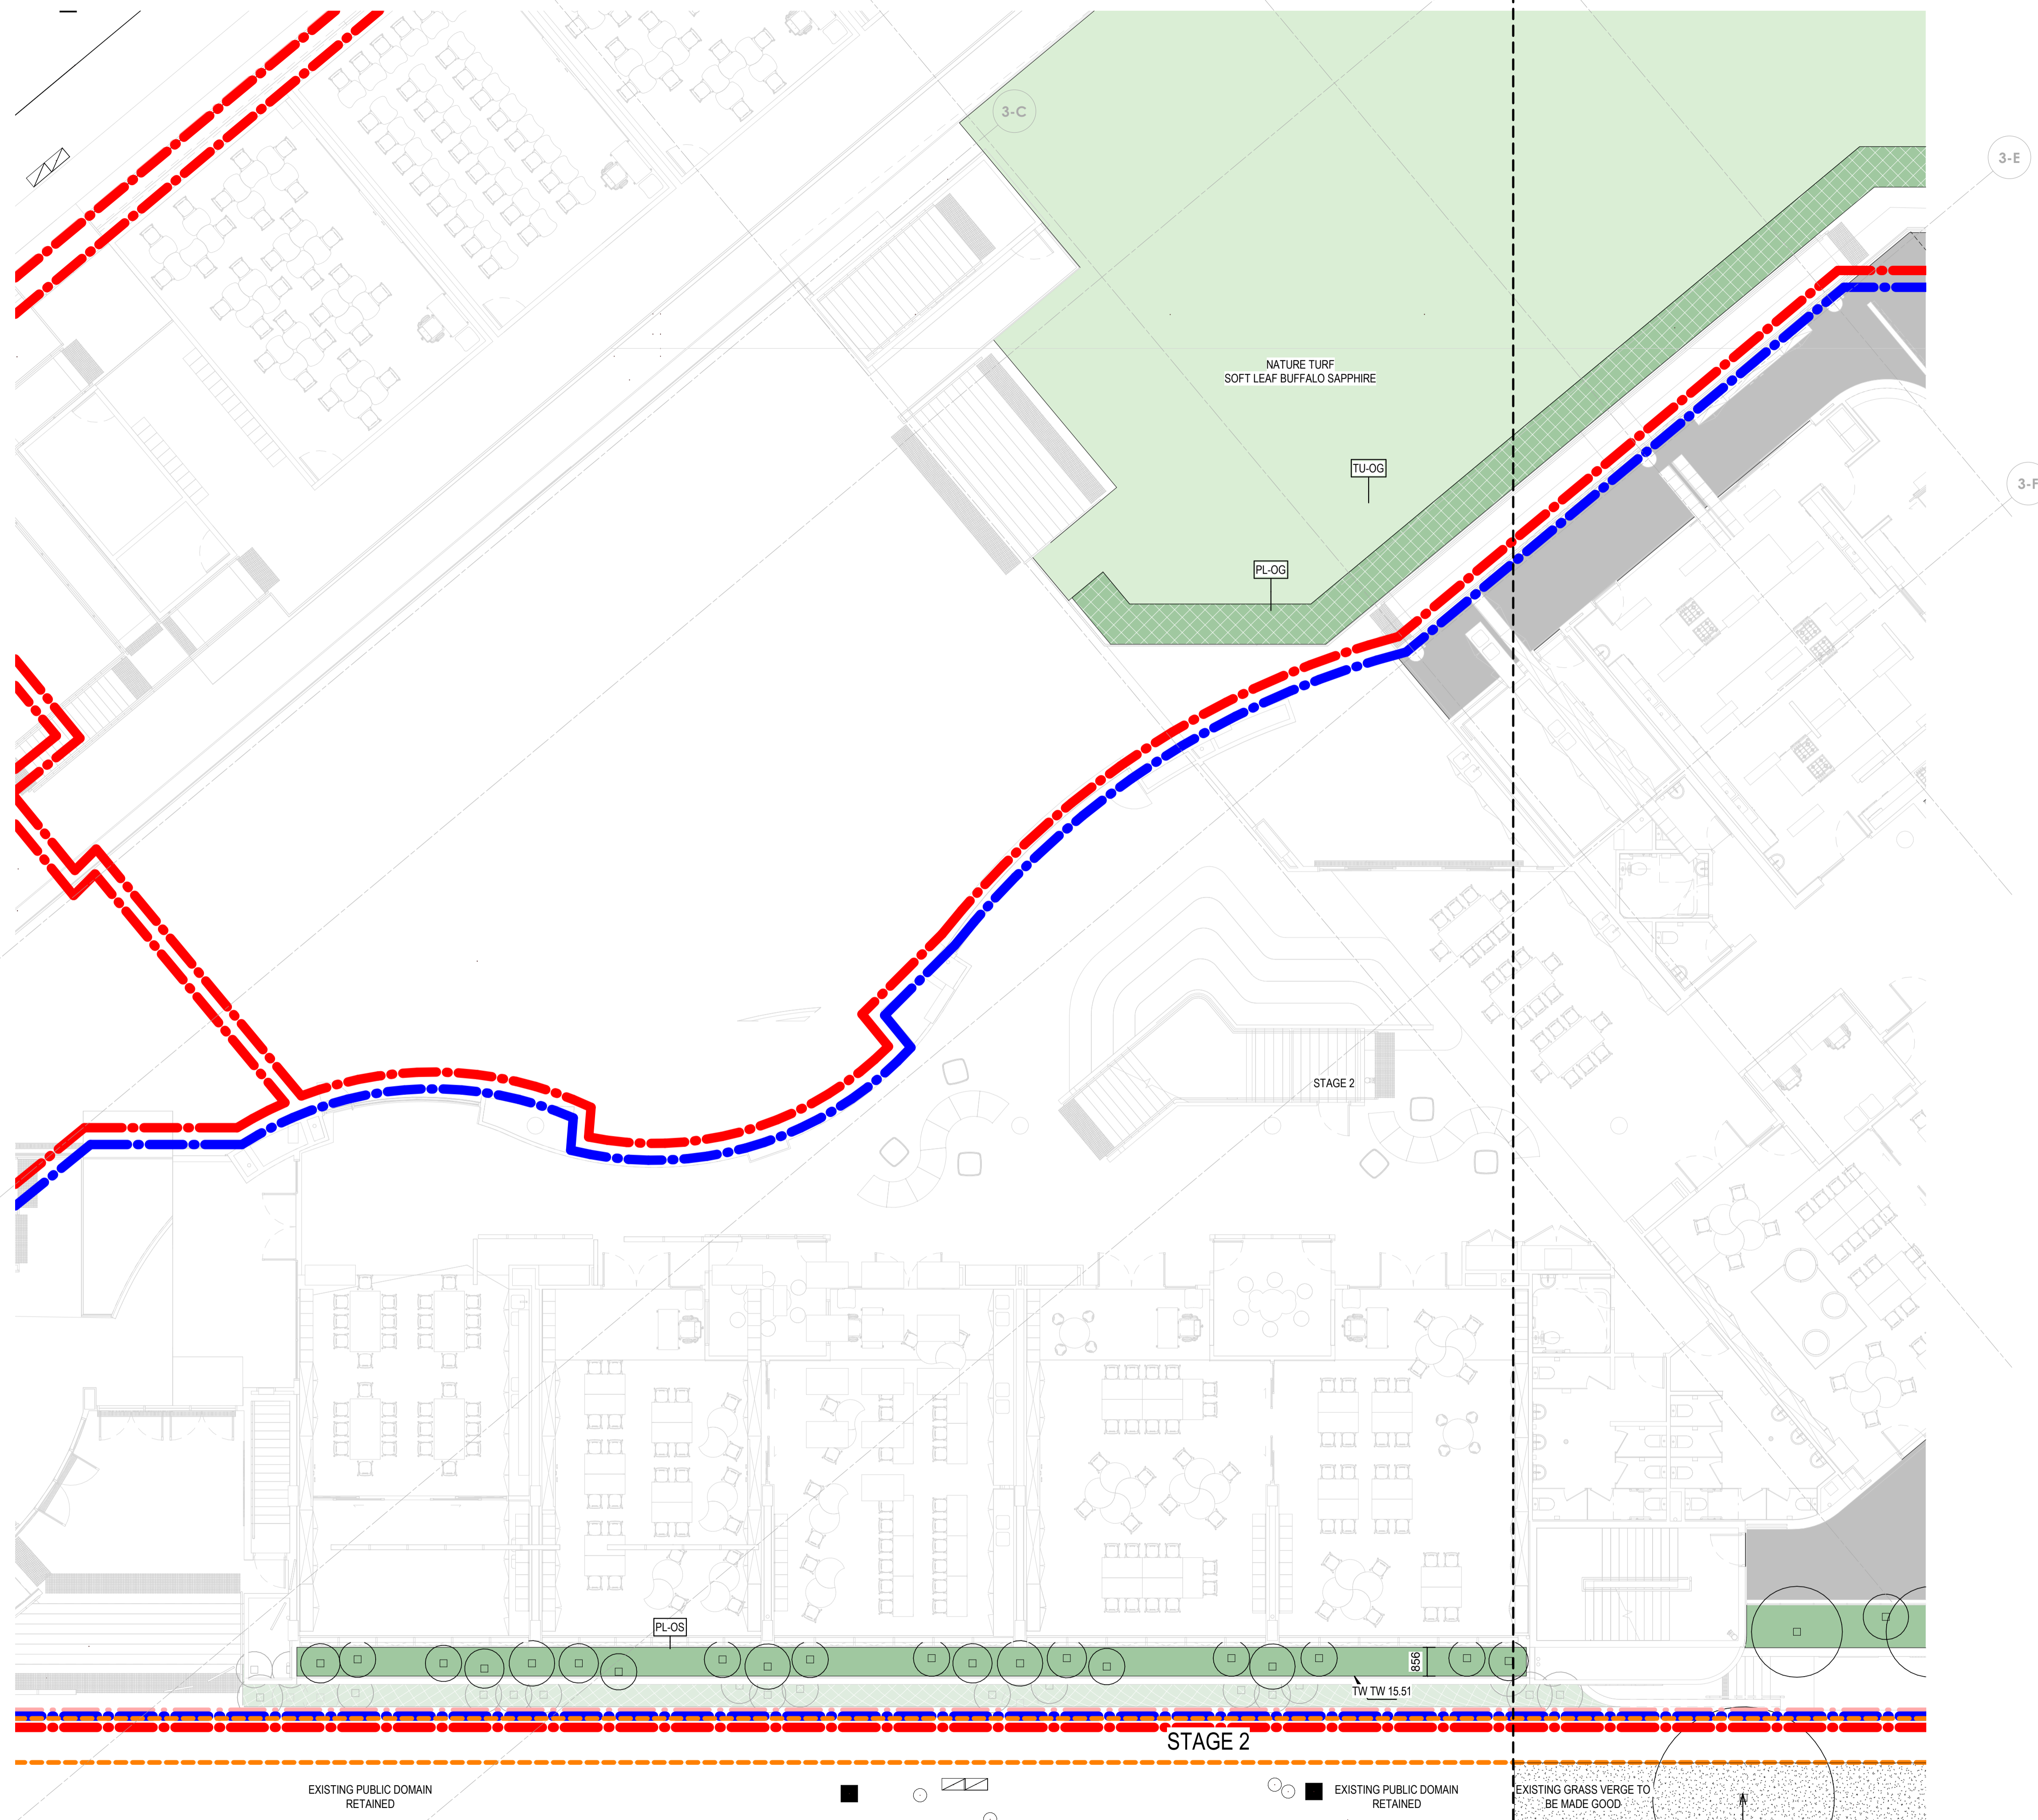

**LEGEND**

- GENERAL**
- STAGE 2 BOUNDARY
  - SITE BOUNDARY
- PAVEMENTS**
- CON-001 283 PAINTED CONCRETE LIGHT BLUE MID BLUE NAVY
  - CON-P0142 PAINTED CONCRETE LIGHT BLUE PURPLE
  - CON-01 CONCRETE FINISH
  - PT-ST-5 ARTIFICIAL TURF ON SLAB
  - SF-01802 SOFTFALL PURPLE DARK PURPLE
- WALL**
- WL-01 LOW SANDSTONE SEATING WALL
- SOFTSCAPE**
- PL-OS PLANTING ON SLAB
  - PL-OG PLANTING ON GRADE
- SHADE SAIL**
- SHADE SAIL

- FINXING & FURNITURE**
- PE-01 Product: Skywaster, Physical Supplier: Kompan
  - PE-02 Bushwood Balance Trail 1 J 3204
  - PE-03 KOMPAN Robnia Dynamics - Nature Play NRO301
- SEATING**
- FN-01 182 - STREET FURNITURE AUSTRALIA ARC SEAT R3000
  - FN-02 182 - STREET FURNITURE AUSTRALIA ARC SEAT R1600
  - FN-03 182 - STREET FURNITURE AUSTRALIA ARC SEAT R5500

ISSUE	DESCRIPTION	DATE
D	ANNOTATION OF PERCY STREET ADDED	07.03.2022
C	FOR CONSTRUCTION	02.03.2022
B	REVISED	02.03.2022
A	REVISED	02.03.2022
1	REVISED	01.12.2021

**TaylorBrammer**  
 TAYLOR BRAMMER LANDSCAPE ARCHITECTS PTY LTD  
 SYDNEY STUDIO  
 218 OXFORD STREET WOOLLAHRA NSW 2025  
 T: +61 2 9387 8855  
 F: +61 2 9387 8155  
 E: SYDNEY@TAYLORBRAMMER.COM.AU

PROJECT:  
**IMSA - Gallipoli Campus, Auburn**  
 STAGE 2

CLIENT:  
**Maarif Foundation**

DRAWING TITLE:  
**FINISHES & LEVELS PLAN - STAGE 2 LEVEL 1 ZONE 01**

SCALE: As Indicated

DATE: DATE

DRAWN: DESIGNED:

CHECKED: DRAWING NUMBER: **LT202**

REVISION: **E**

**DRAWING COLOUR CODED - PRINT ALL COPIES IN COLOUR**