


E

Public Photomontages

# Photomontage Location

## Burrendong Wind Farm

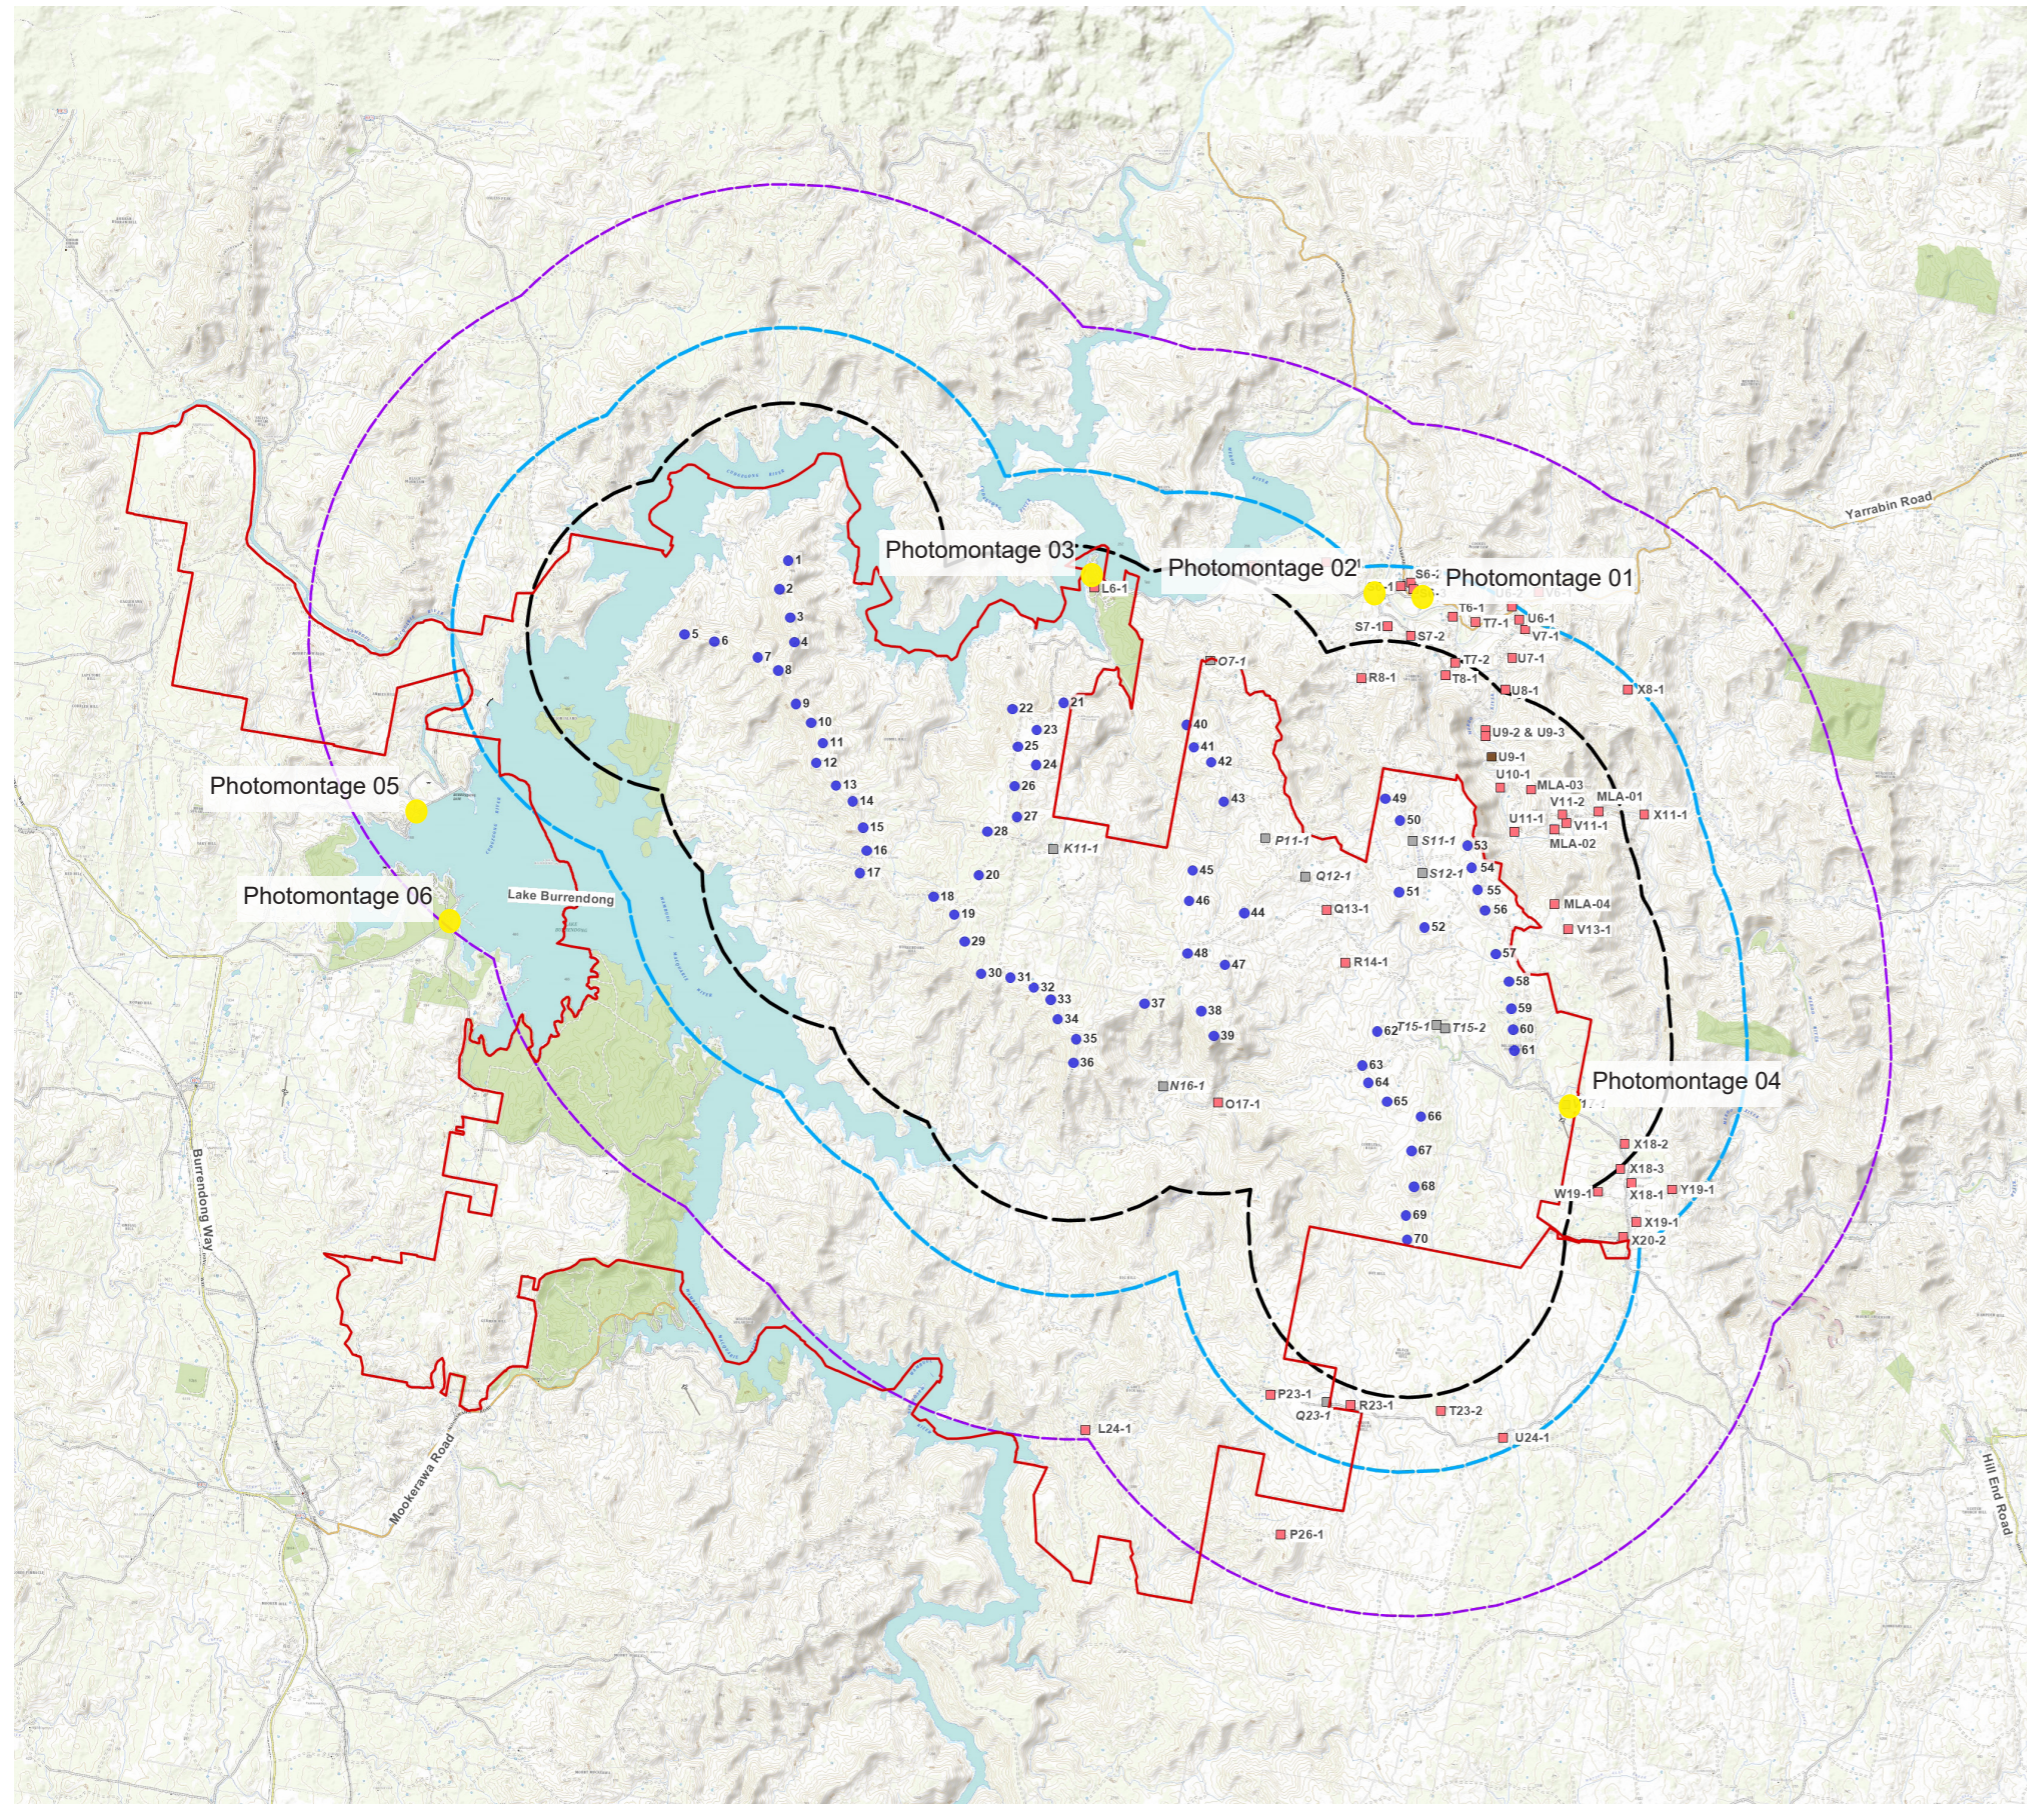


### LEGEND:

- Project Boundary
- Proposed 250m turbine Location
- Involved Dwelling
- Non-involved Dwelling
- Non-involved Weekender
- 3,350 m from Turbine (Black Line of Visual Magnitude)
- 4,950 m from Turbine (Blue Line of Visual Magnitude)
- 8,000 m from Turbine
- Photomontage Location



Figure 01 Public Photomontage Location for Burrendong Wind Farm (Map Source: Six Maps)

# Photomontage 01

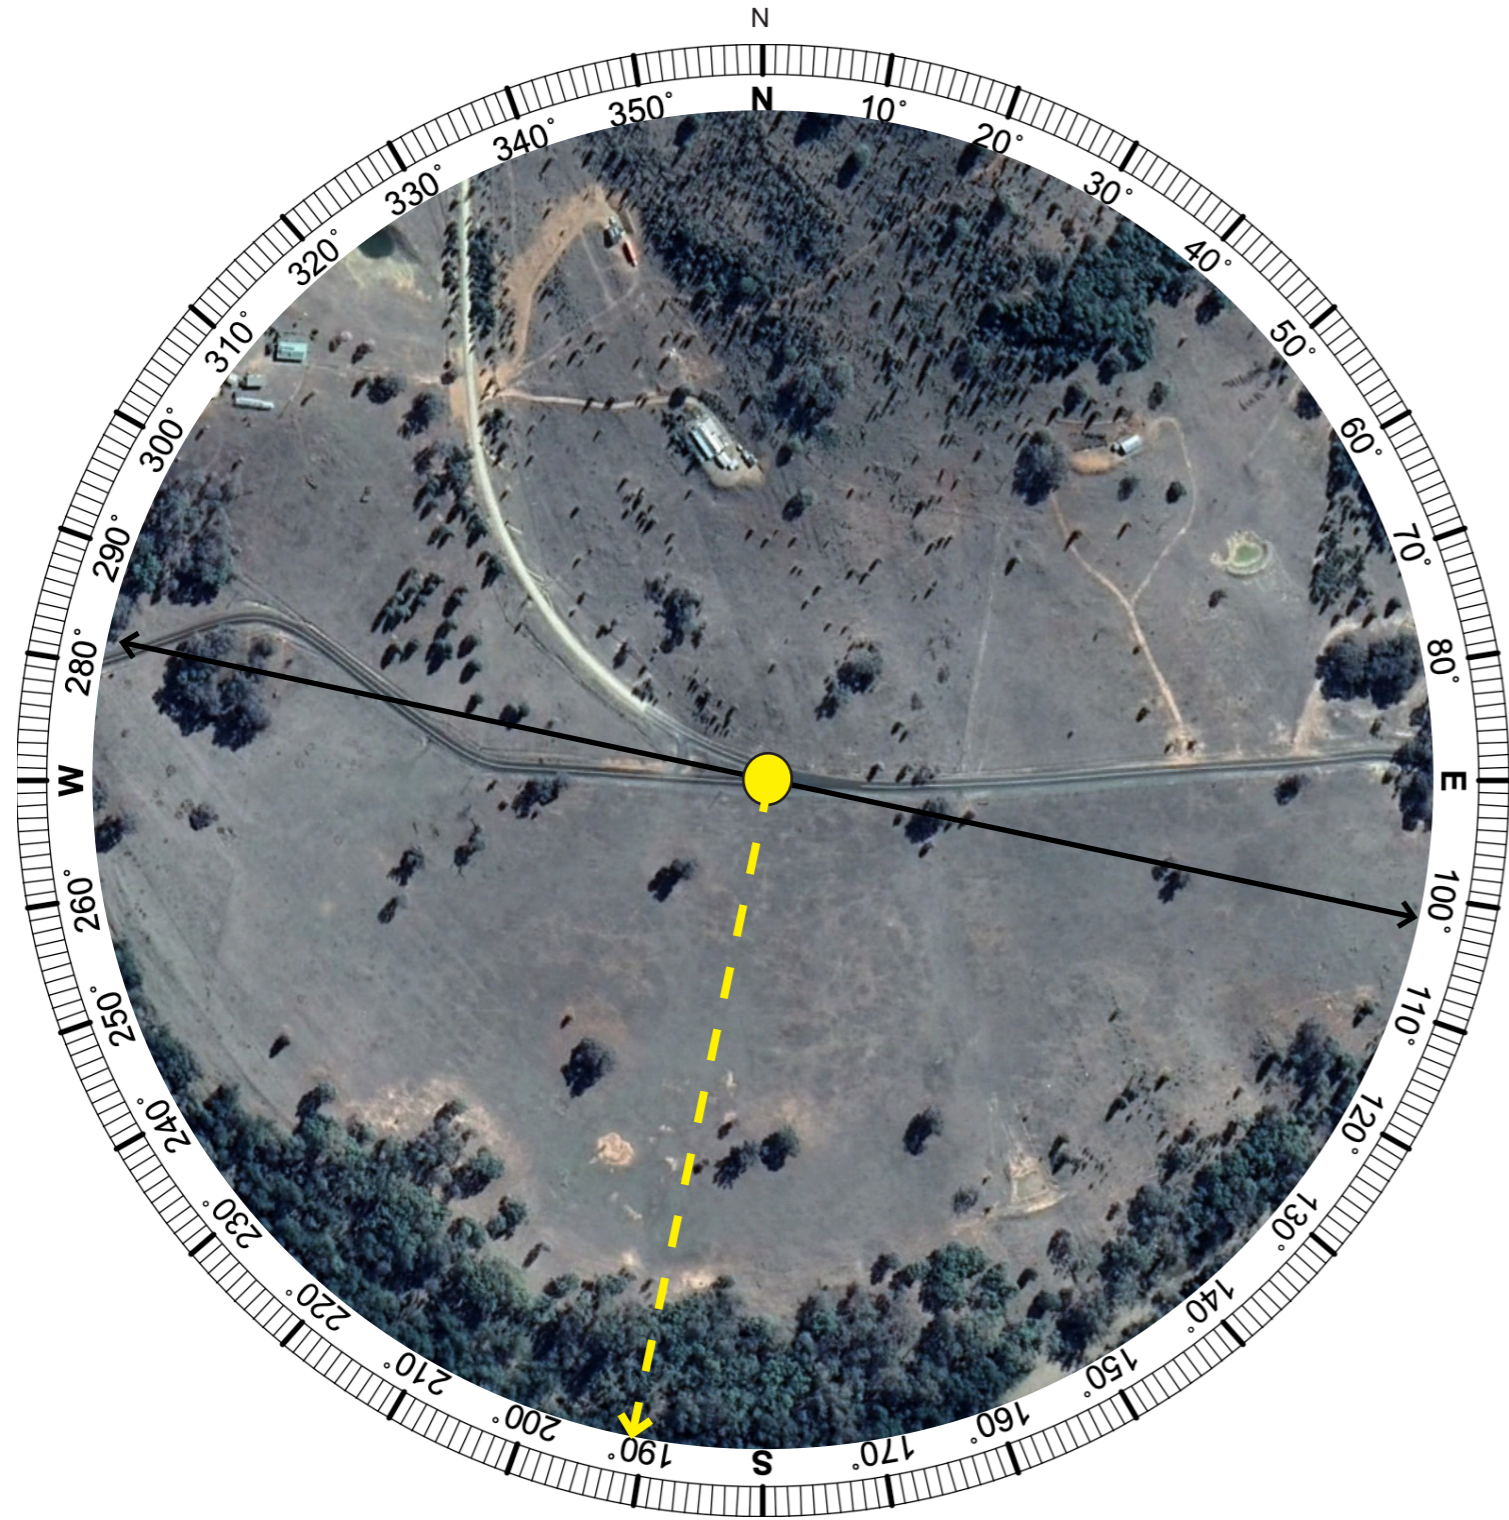

Aerial Image BWF09 (Aerial Image Source: SixMaps)

## Photomontage 01 (BWF09)

Location:

Intersection of Burrendong Dam Rd and Yarrabin Rd,  
Yarrabin.

Photograph Date and Time:

4th March 2021 7:52 am

Coordinates:

32°37'31.08"S 149°19'36.36"E

Distance to Nearest Visible WTG:

4.29km (WTG 49)

Viewing Direction:

South-Southwest

Elevation:

377m

# Photomontage 01





Existing View





Proposed View

# Photomontage 01

Nearest WTG

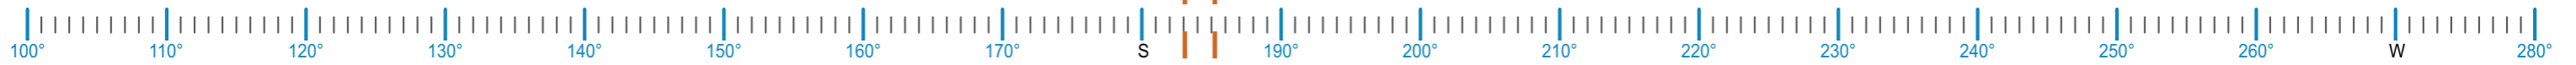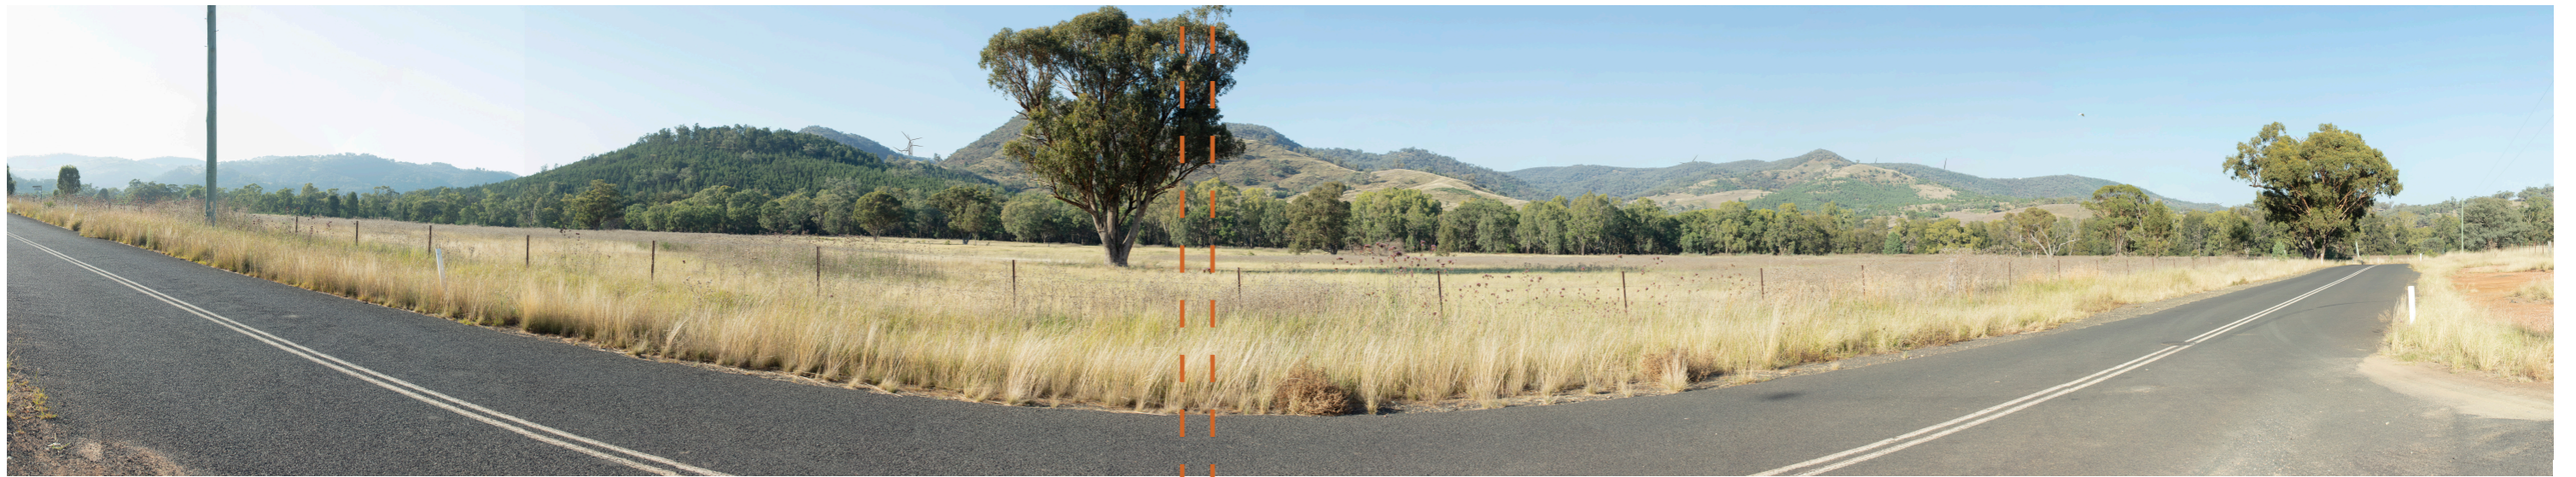


Proposed View

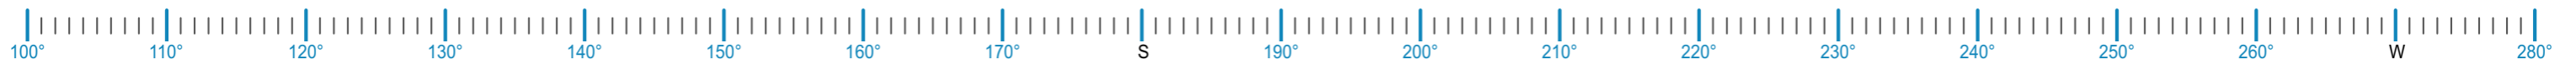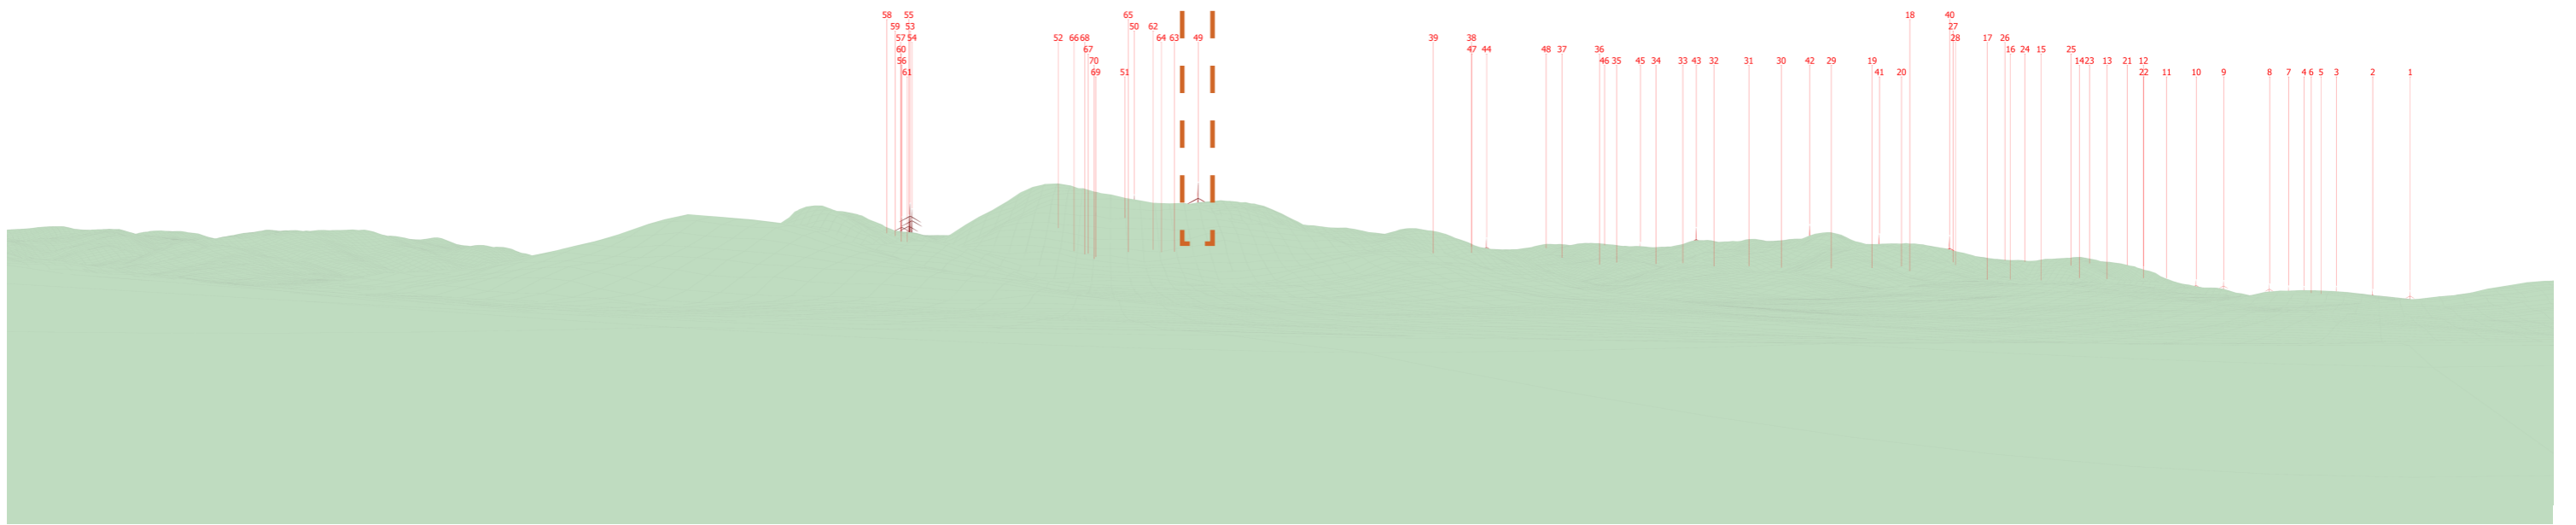

Proposed Wireframe

# Photomontage 02

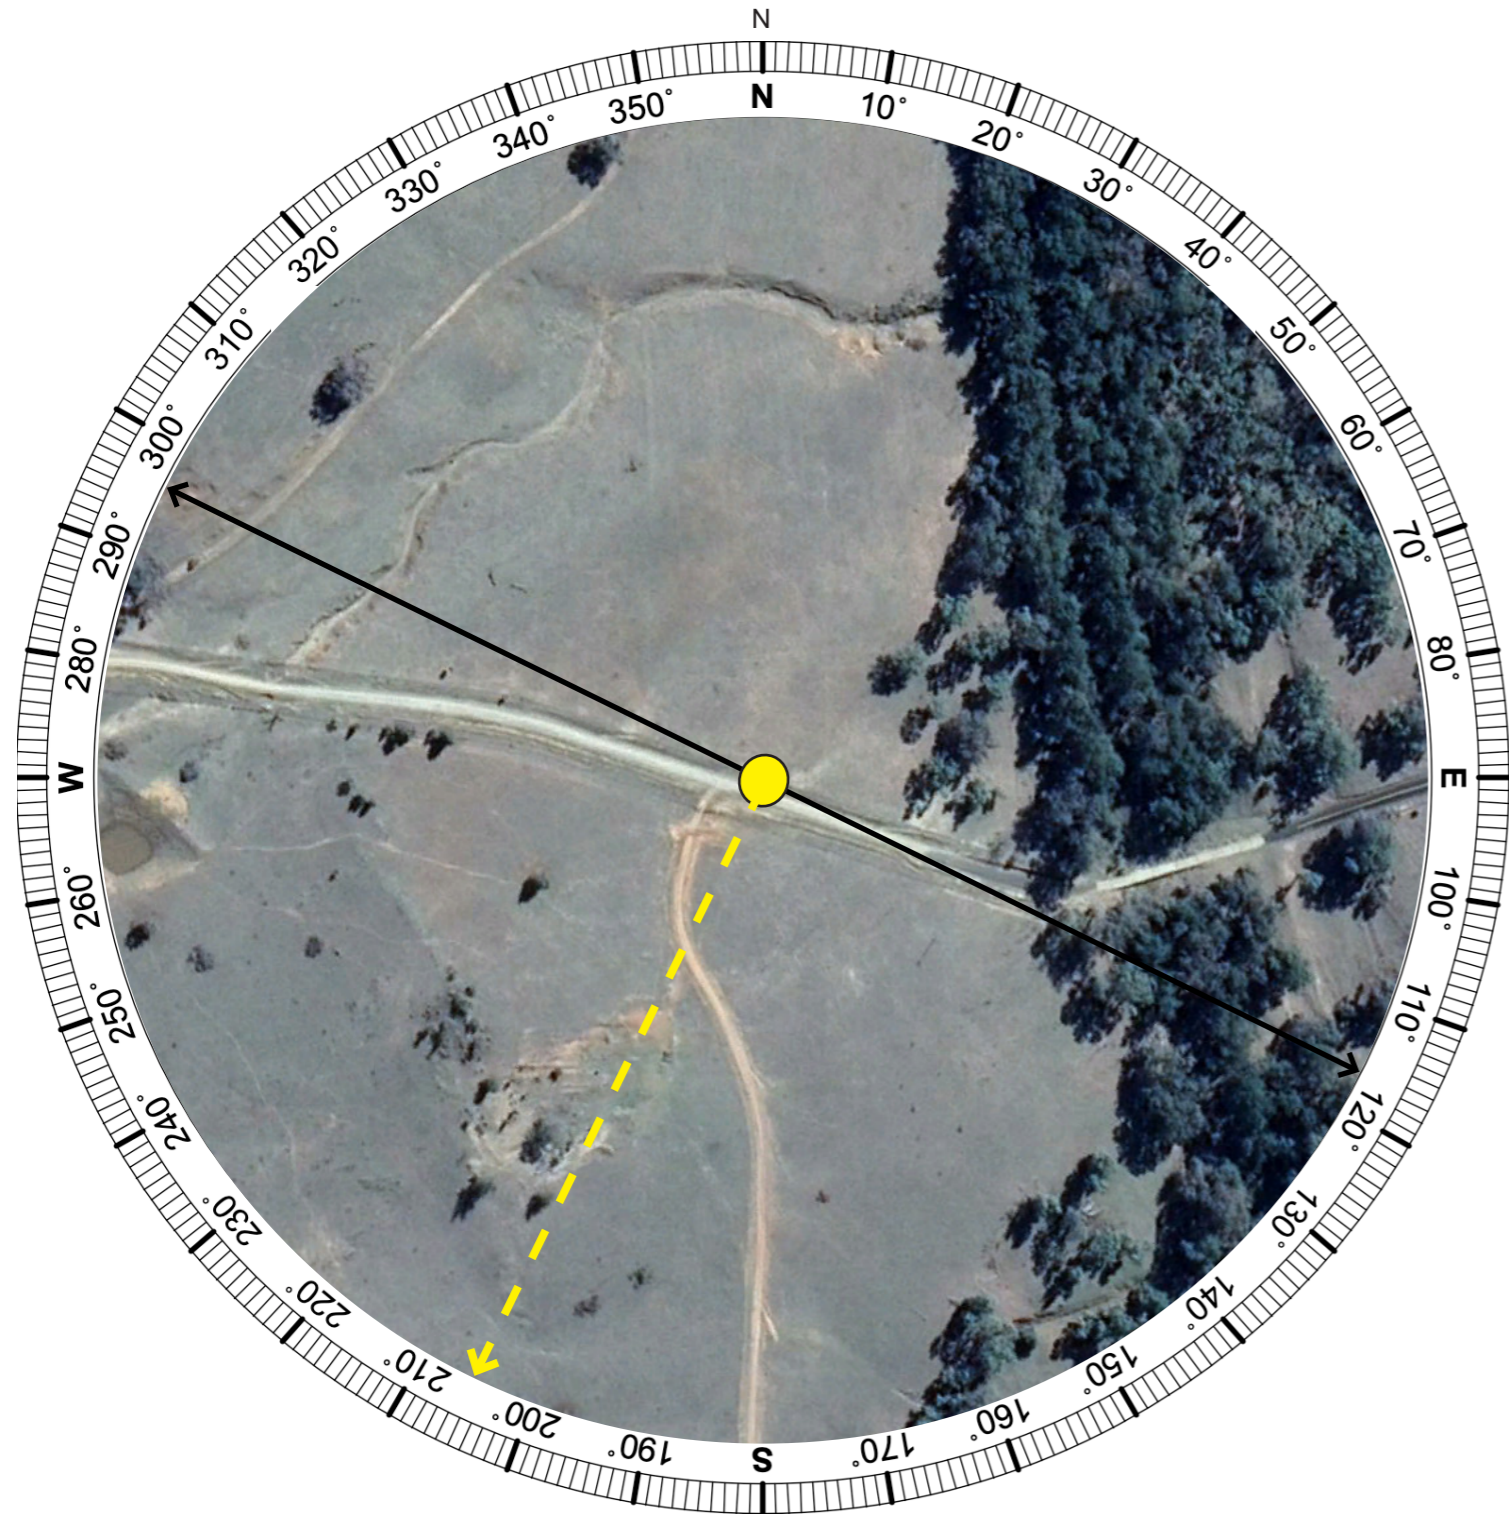

Aerial Image BWF13 (Aerial Image Source: SixMaps)

## Photomontage 02 (BWF13)

Location:

Intersection of Burrendong Dam Road/Worlds End Road

Photograph Date and Time:

4th March 2021 9:30am

Coordinates:

32°37'28.94"S 149°19'11.11"E

Distance to Nearest Visible WTG:

4.33km (WTG 49)

Viewing Direction:

Southwest

Elevation:

372.1m

# Photomontage 02



Existing View




Proposed View

# Photomontage 02

Nearest WTG




Proposed View

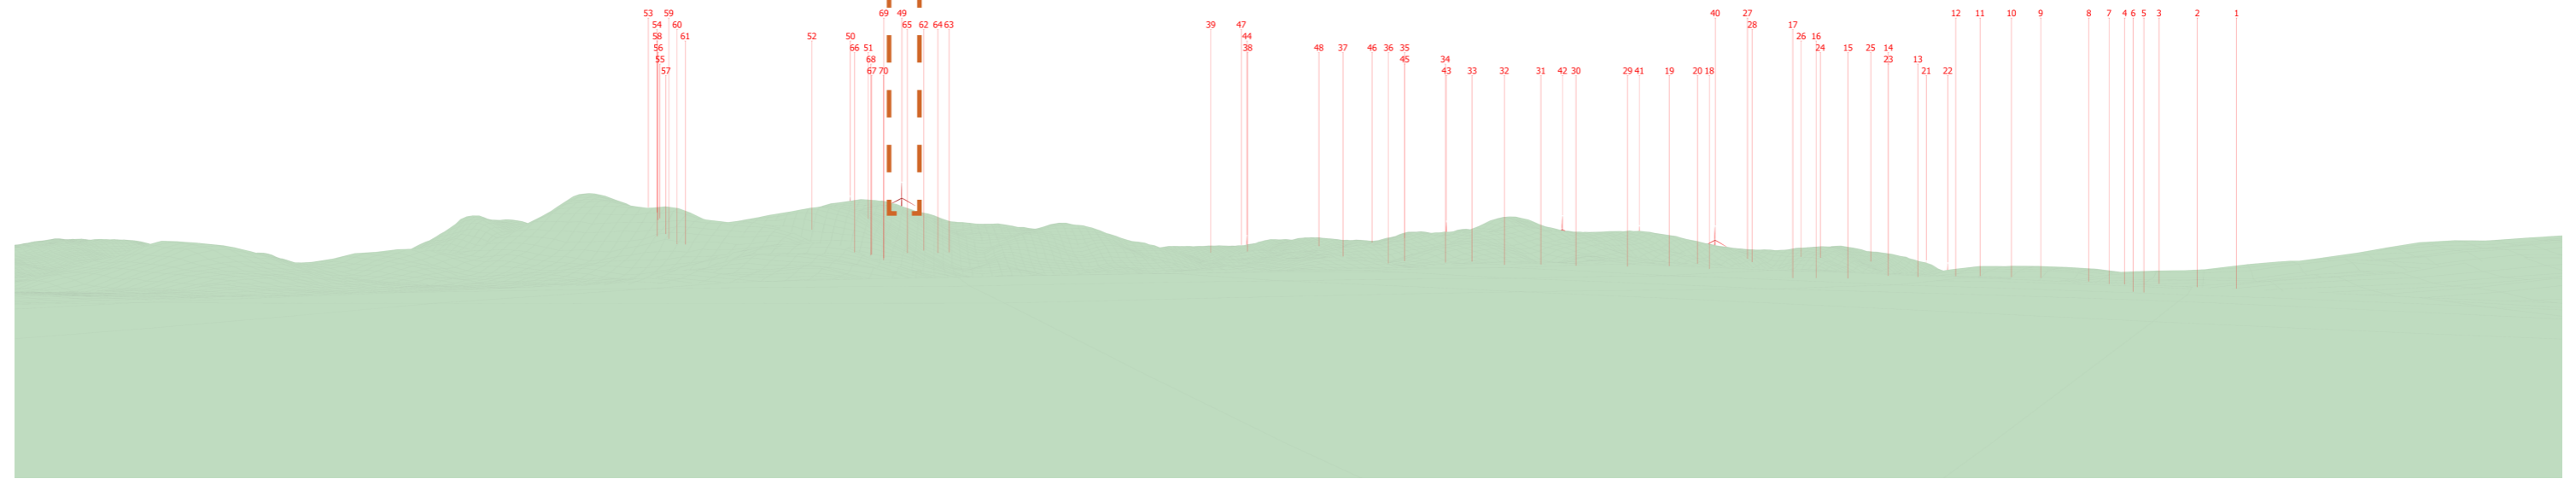

Proposed Wireframe

# Photomontage 03

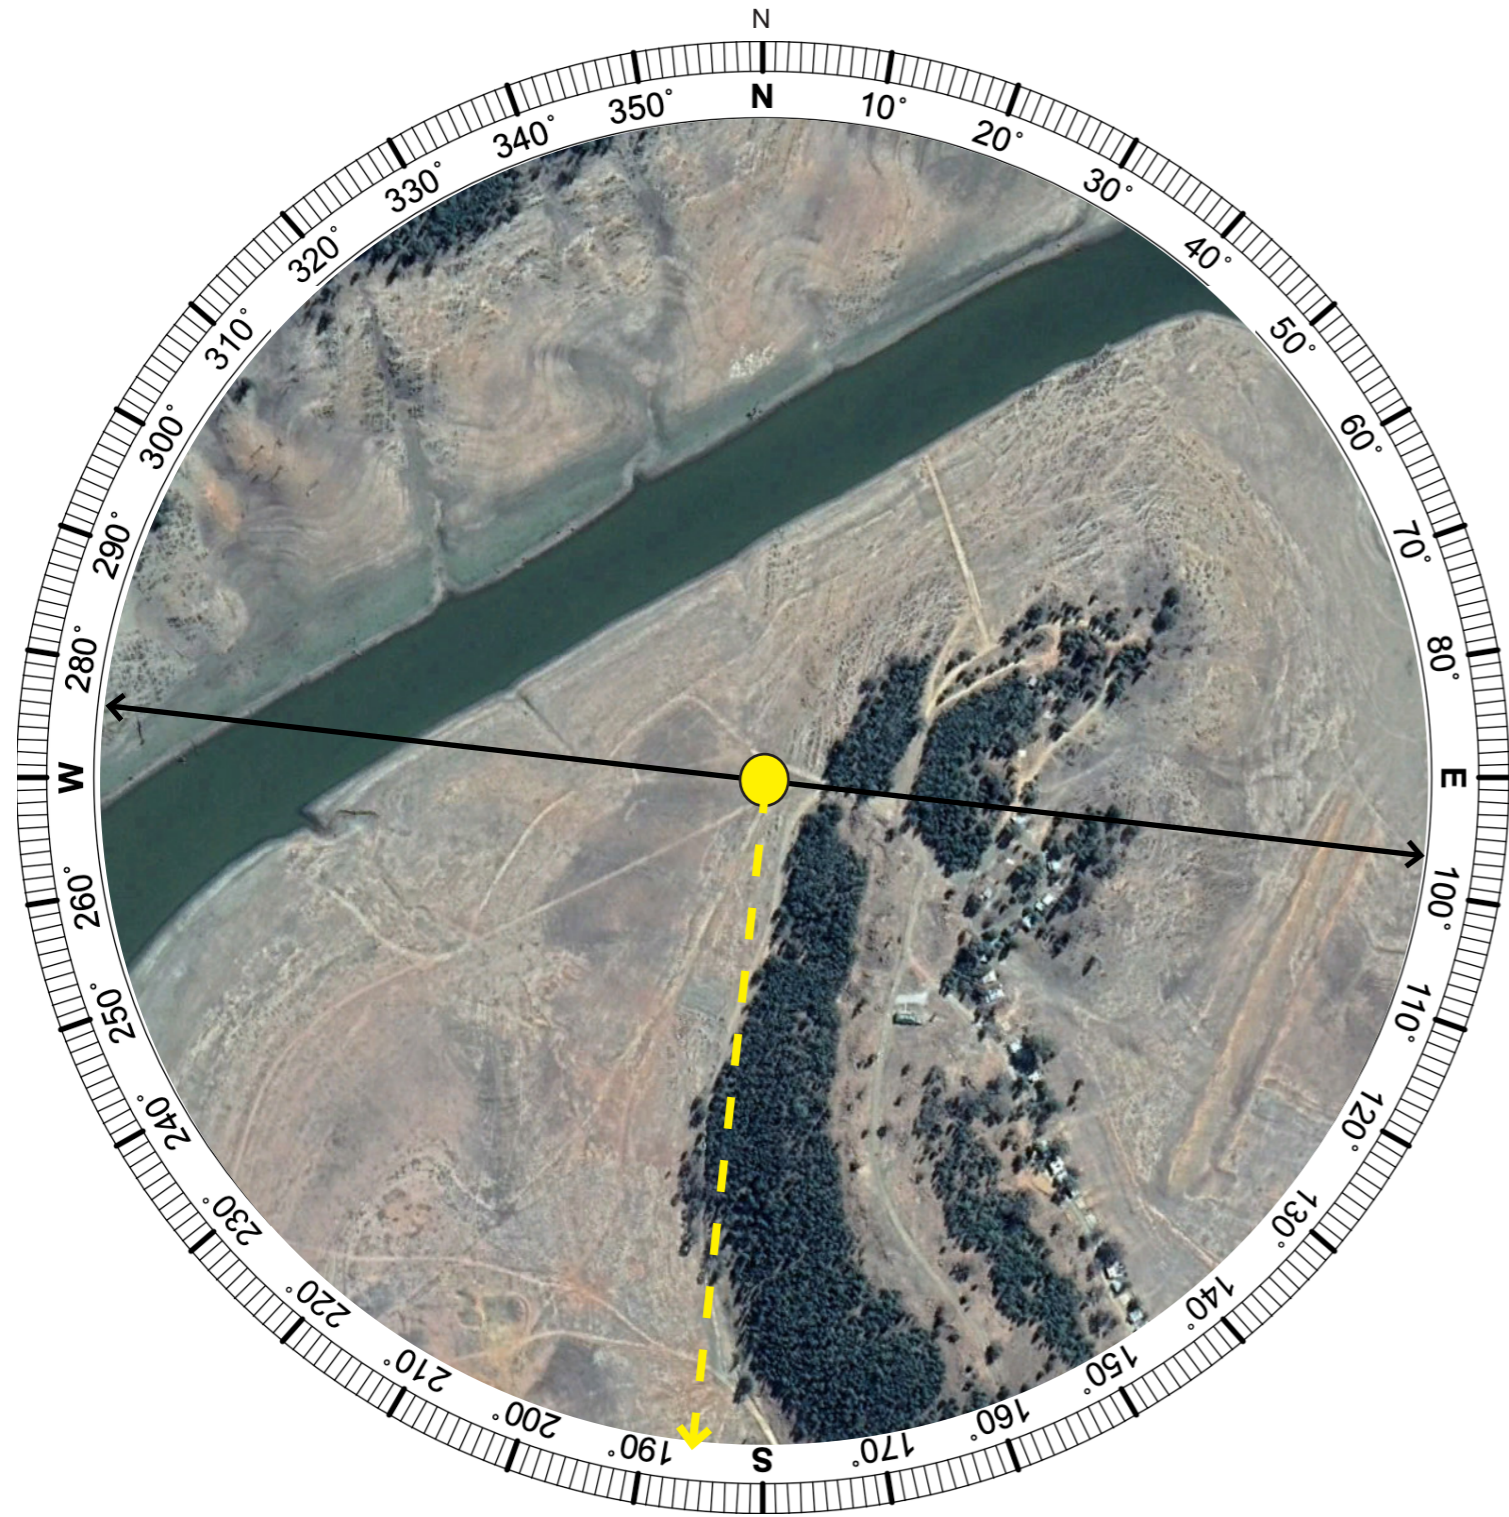

Aerial Image BWF14 (Aerial Image Source: SixMaps)

## Photomontage 03 (BWF14)

Location:

Endacott Road, Yarrabin (Cudgegong River).

Photograph Date and Time:

4th March 2021 09.46 am

Coordinates:

32°37'09.41"S 149°15'10.03"E

Distance to Nearest Visible WTG:

3.06km (WTG 21)

Viewing Direction:

South

Elevation:

343.2m

# Photomontage 03



Existing View




Proposed View

# Photomontage 03

Nearest WTG




Proposed View

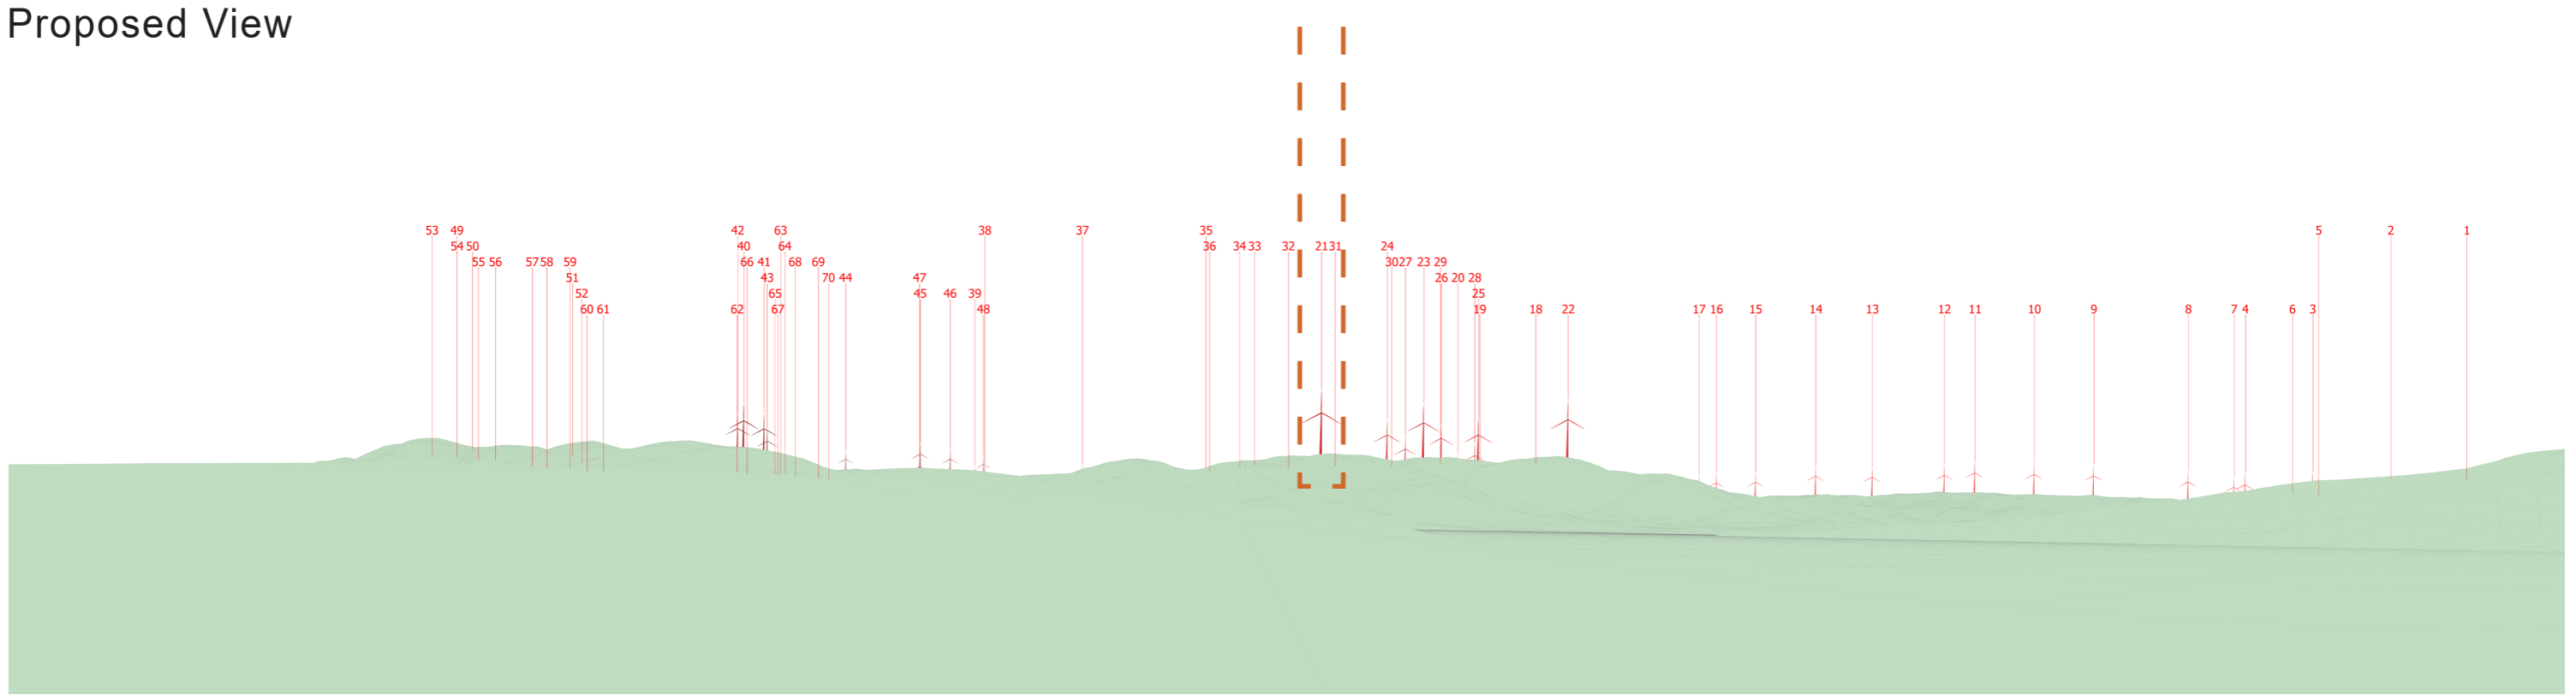

Proposed Wireframe

# Photomontage 04

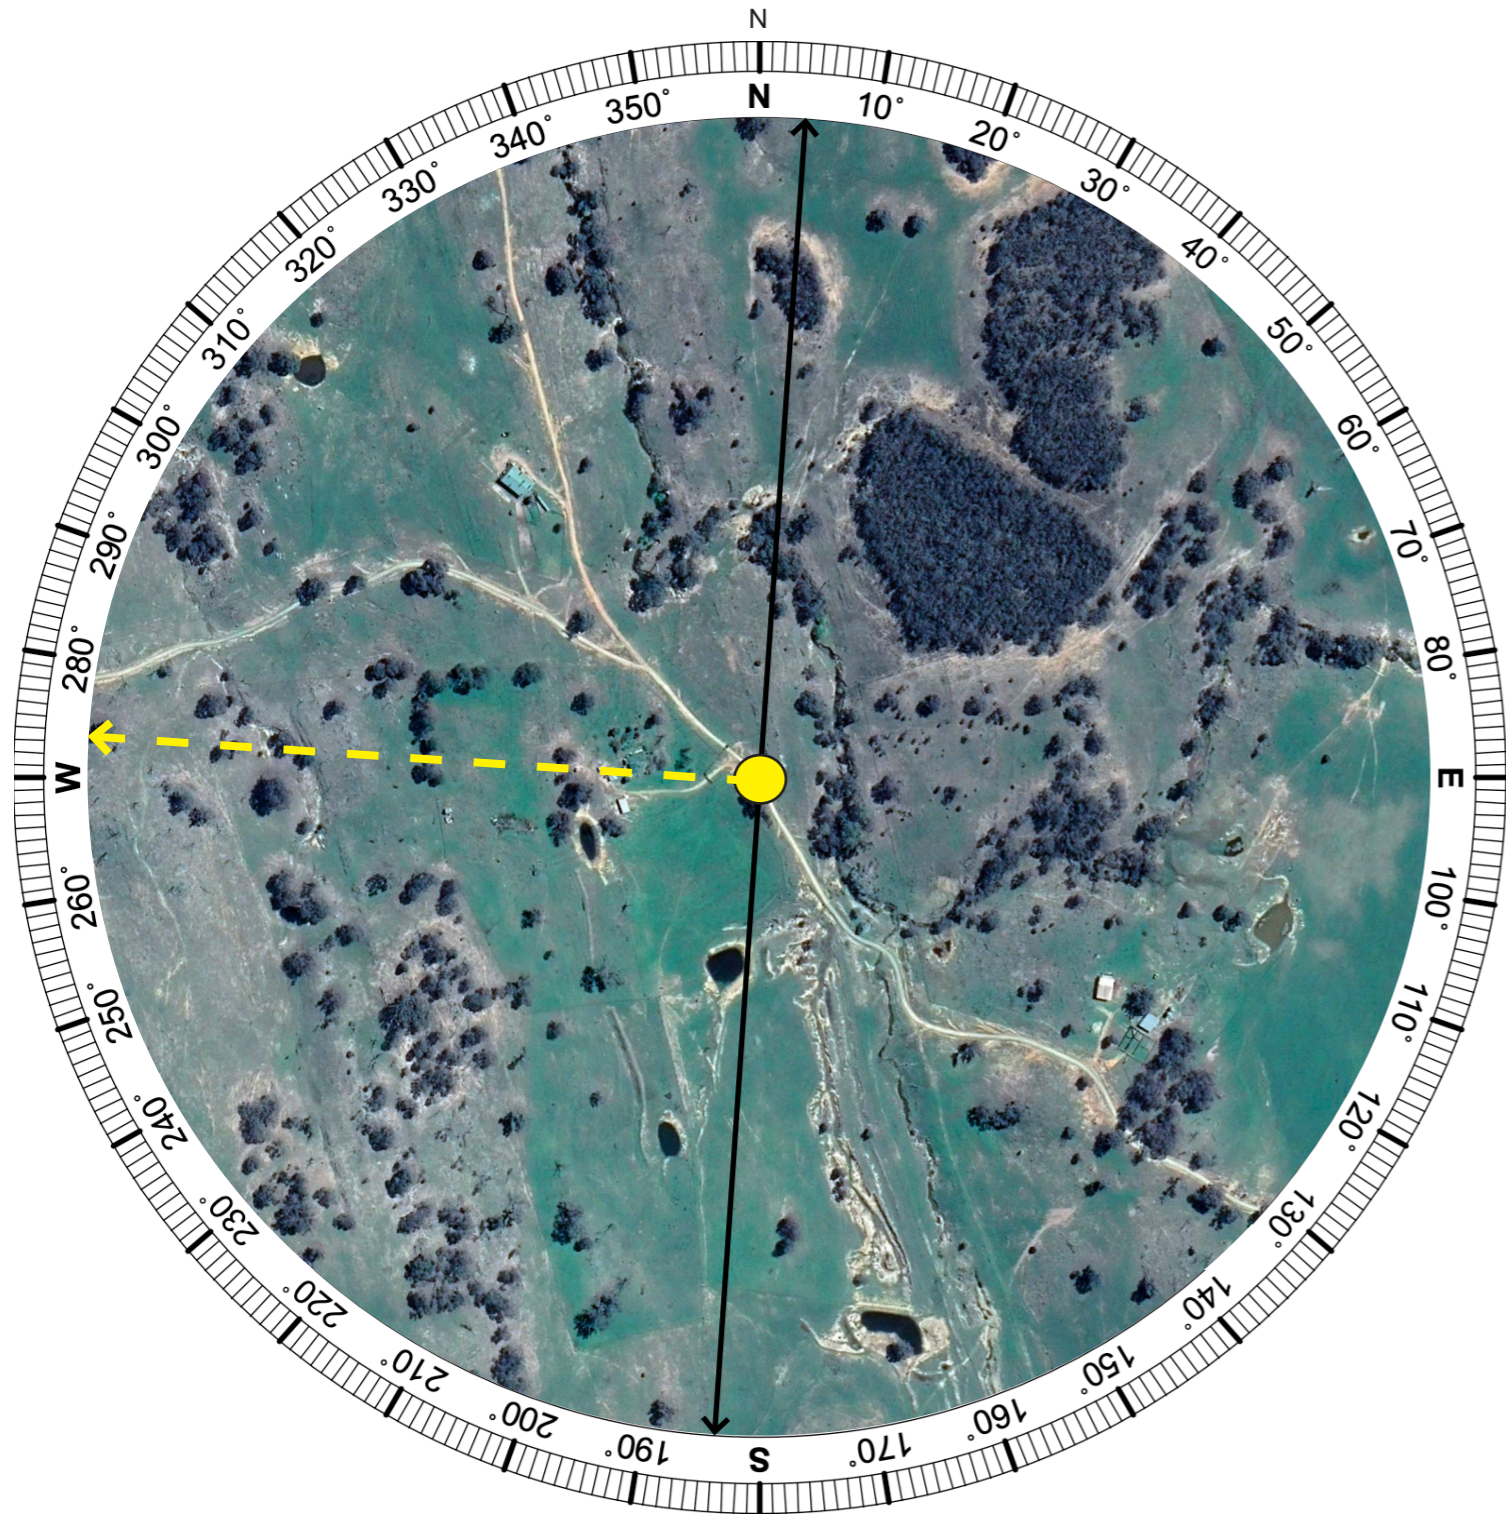

Aerial Image BWF38 (Aerial Image Source: SixMaps)

## Photomontage 04 (BWF38)

Location:

Wallawaugh Rd, Hargraves.

Photograph Date and Time:

5th March 2021 12:54 pm

Coordinates:

32°43'10.37"S 149°21'36.89"E

Distance to Nearest Visible WTG:

1.20km (WTG 61)

Viewing Direction:

West

Elevation:

694m

# Photomontage 04



Existing View




Proposed View

# Photomontage 04




Proposed View

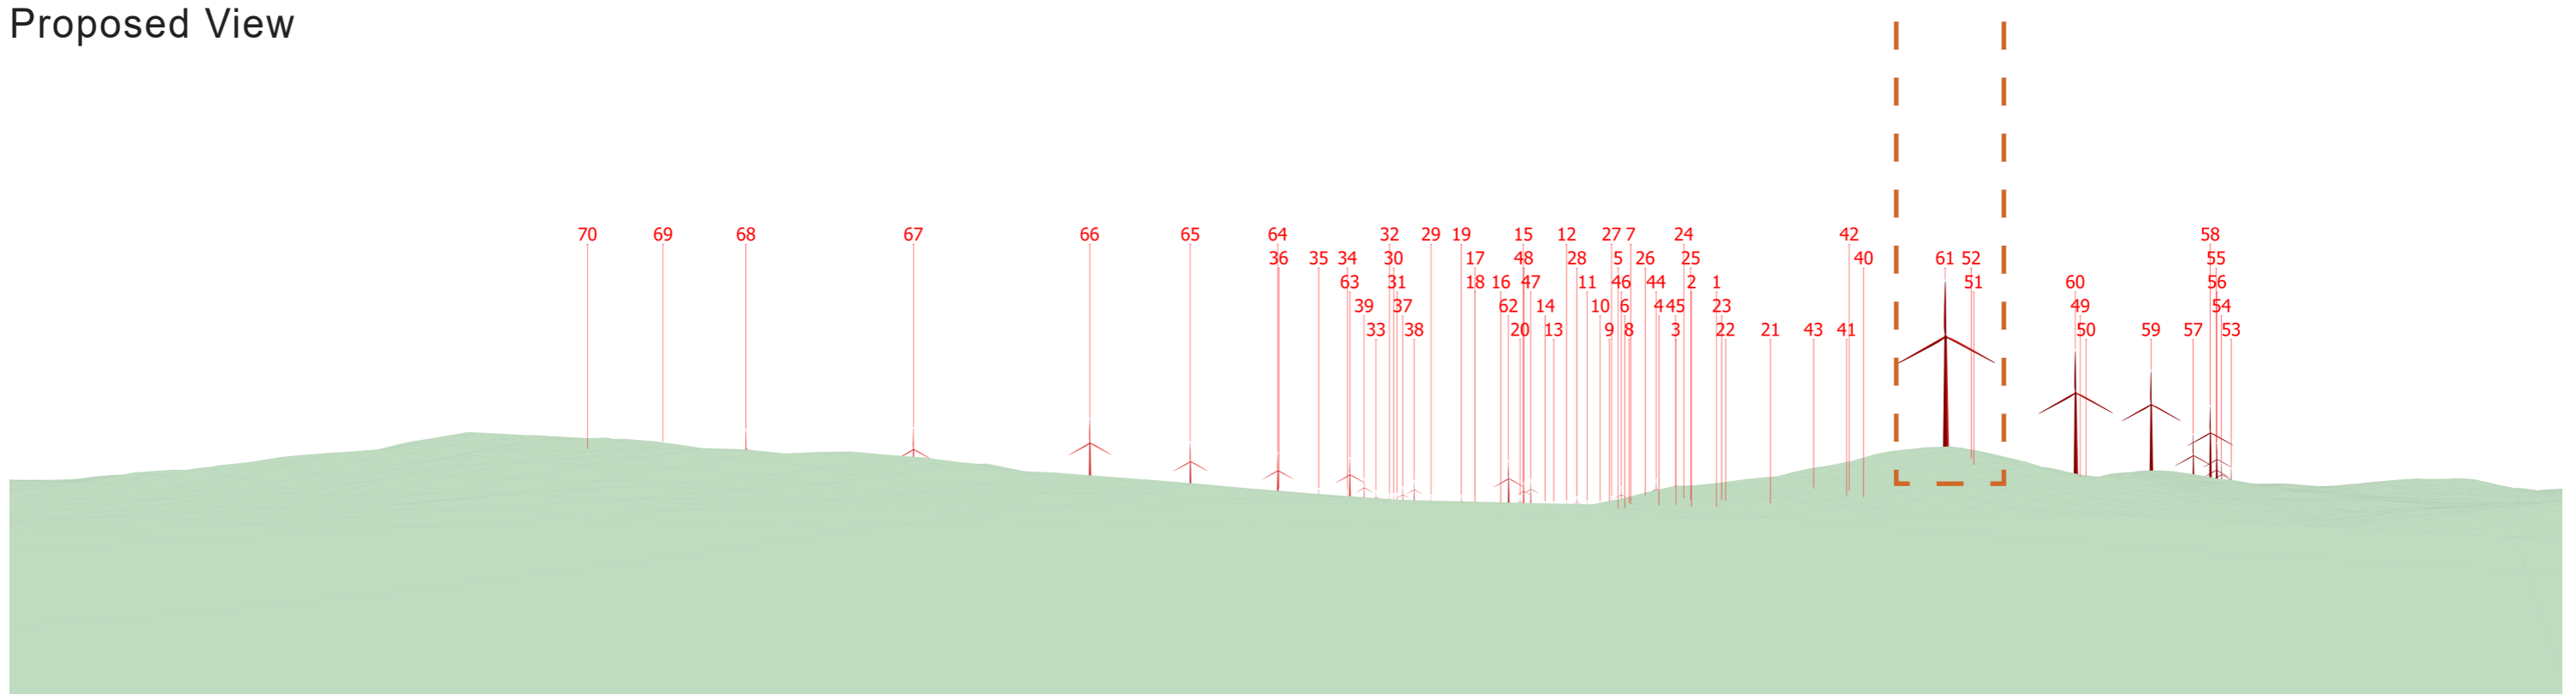

Proposed Wireframe

# Photomontage 05

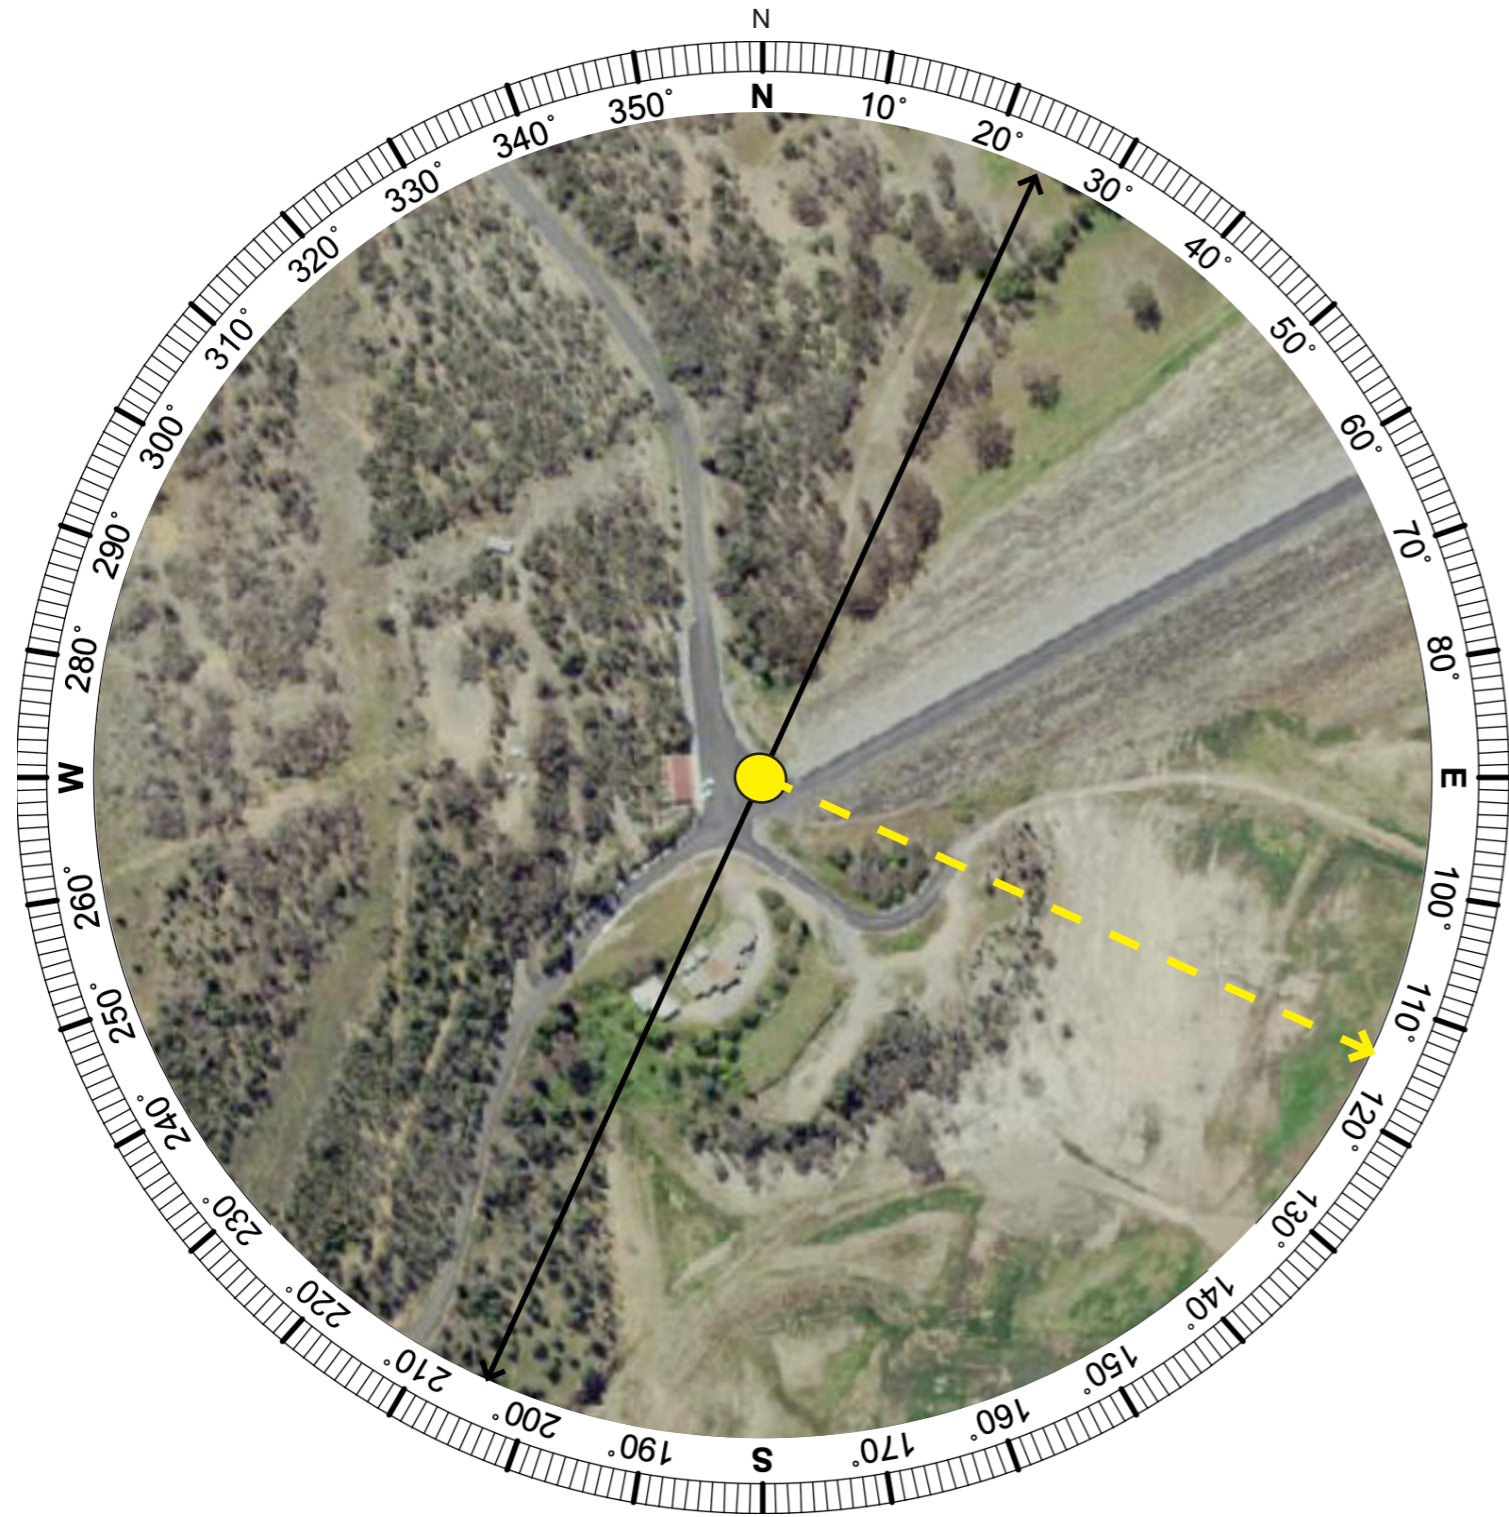

Aerial Image PVP13 (Aerial Image Source: SixMaps)

## Photomontage 05 (PVP13)

Location:

Burrendong Dam, Lake Burrendong.

Photograph Date and Time:

11th May 2021 3:05 pm

Coordinates:

32°40'12.34"S 149° 6'5.71"E

Distance to Nearest Visible WTG:

6.88km (WTG 5)


Viewing Direction:

Southeast

Elevation:



359.5m

# Photomontage 05

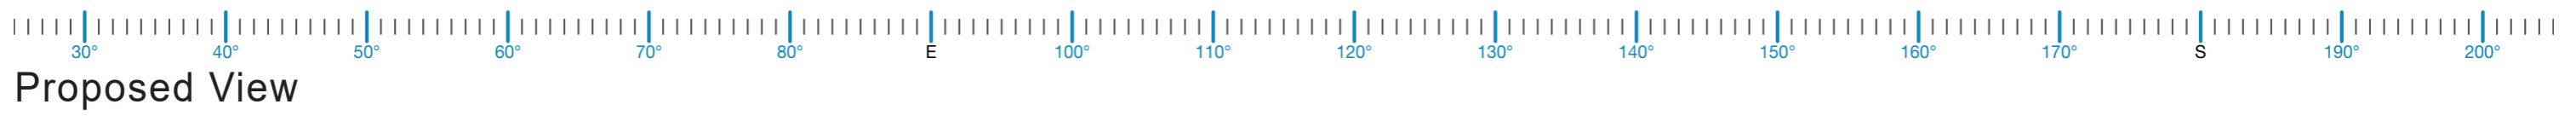


# Photomontage 05

Nearest WTG

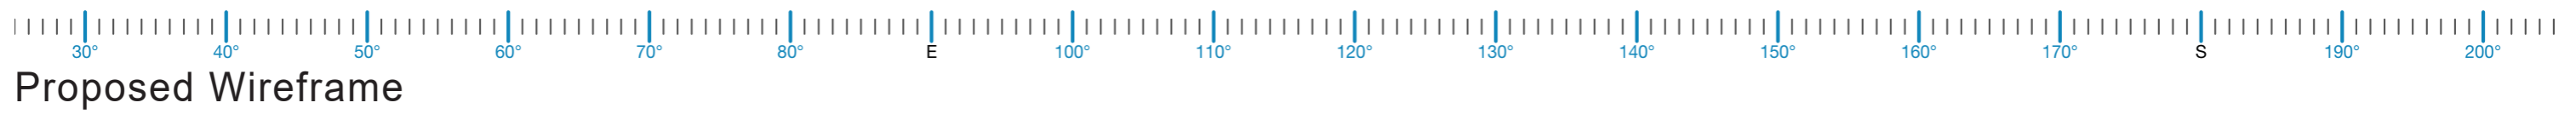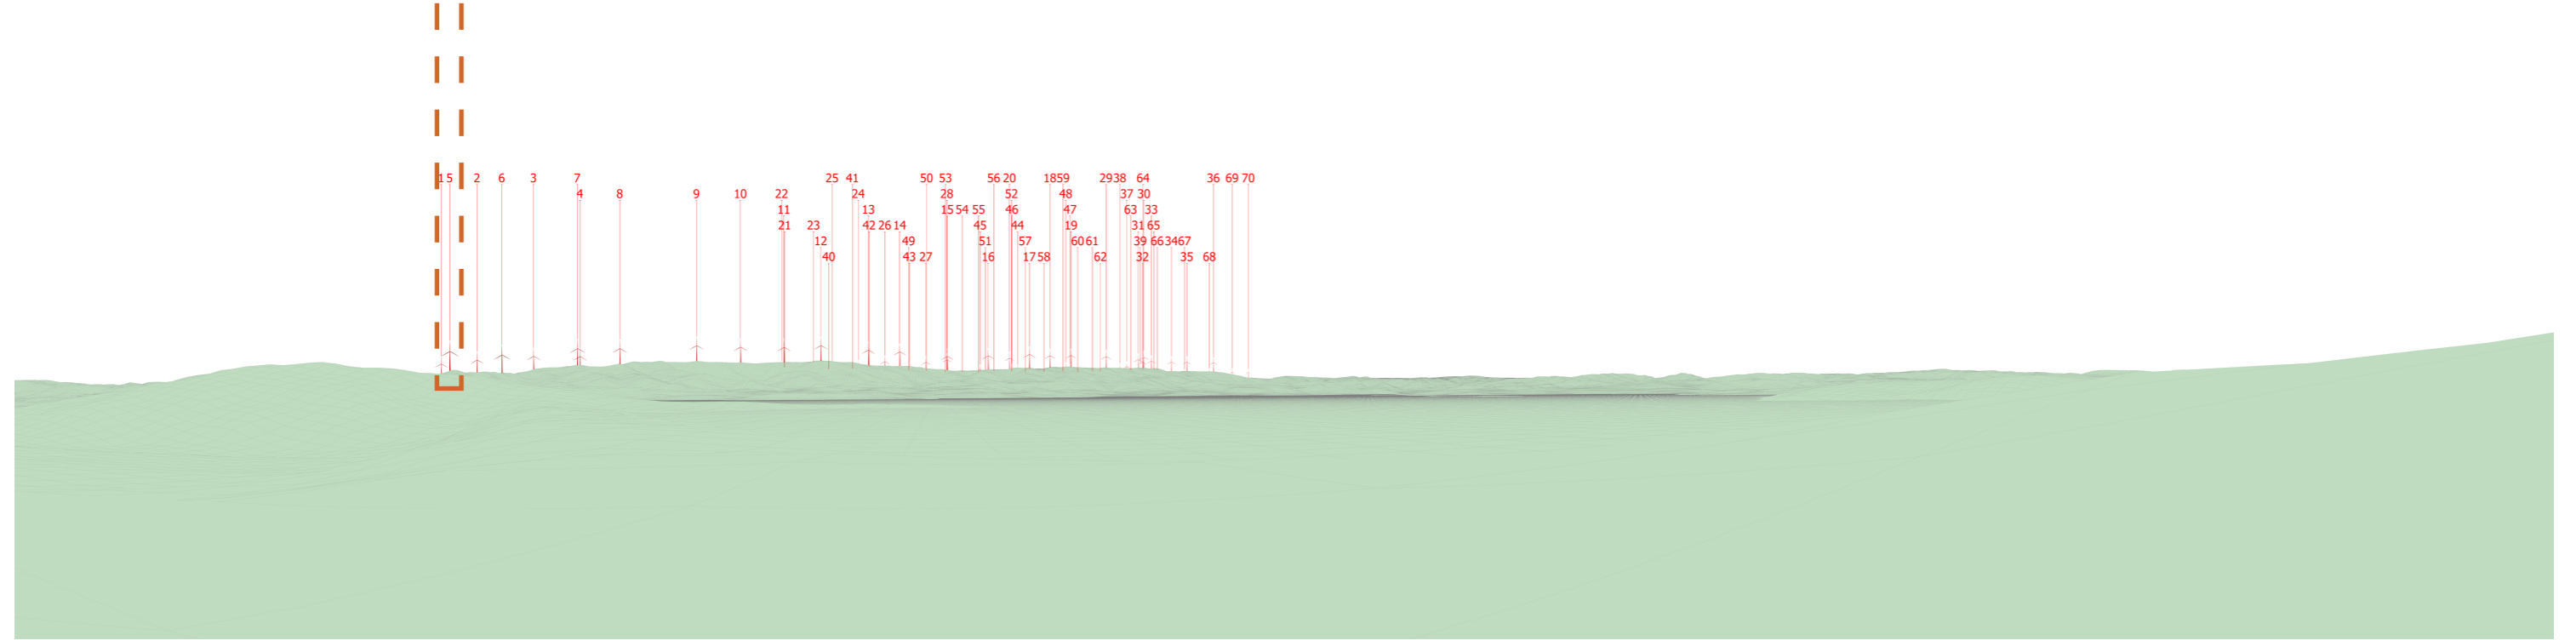

# Photomontage 06

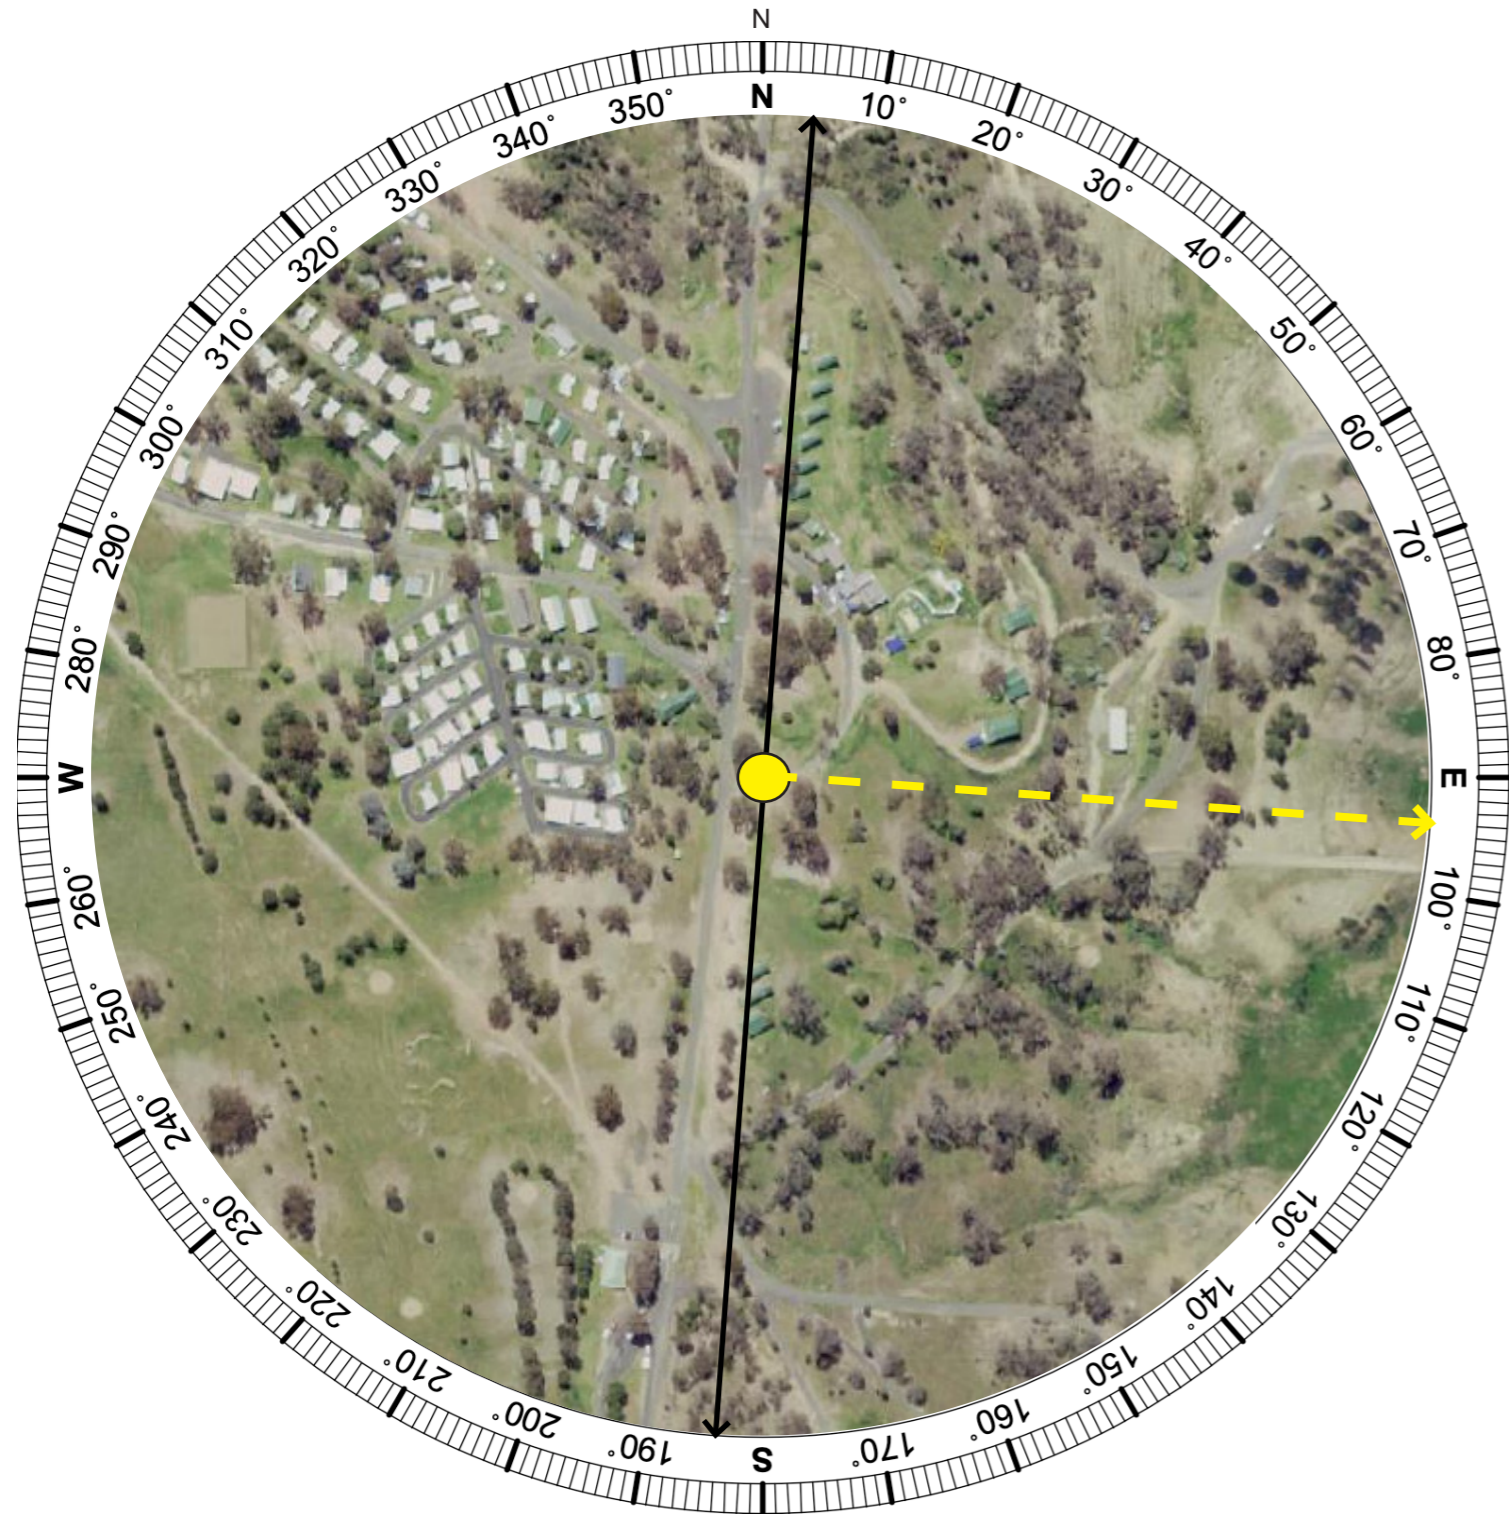

## Photomontage 06 (PVP04)

Location:

Reflection Campground Burrendong

Photograph Date and Time:

11th May 2021 1:58 pm

Coordinates:

32°41'18.15"S 149° 6'32.29"E

Distance to Nearest Visible WTG:

7.75km (WTG 5)

Viewing Direction:

East

Elevation:

380.5m

Aerial Image PVP04 (Aerial Image Source: SixMaps)

# Photomontage 06




# Photomontage 06

Nearest WTG



Proposed View

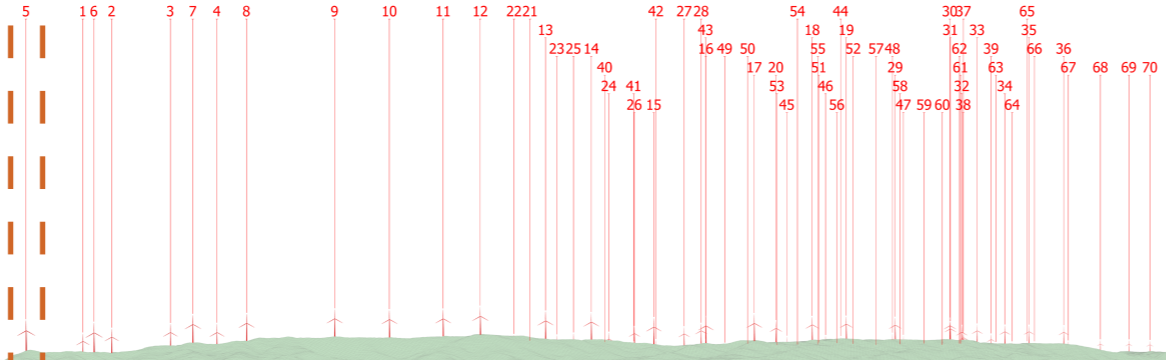

Proposed Wireframe