


SECTION A-A    SCALE 1:1000

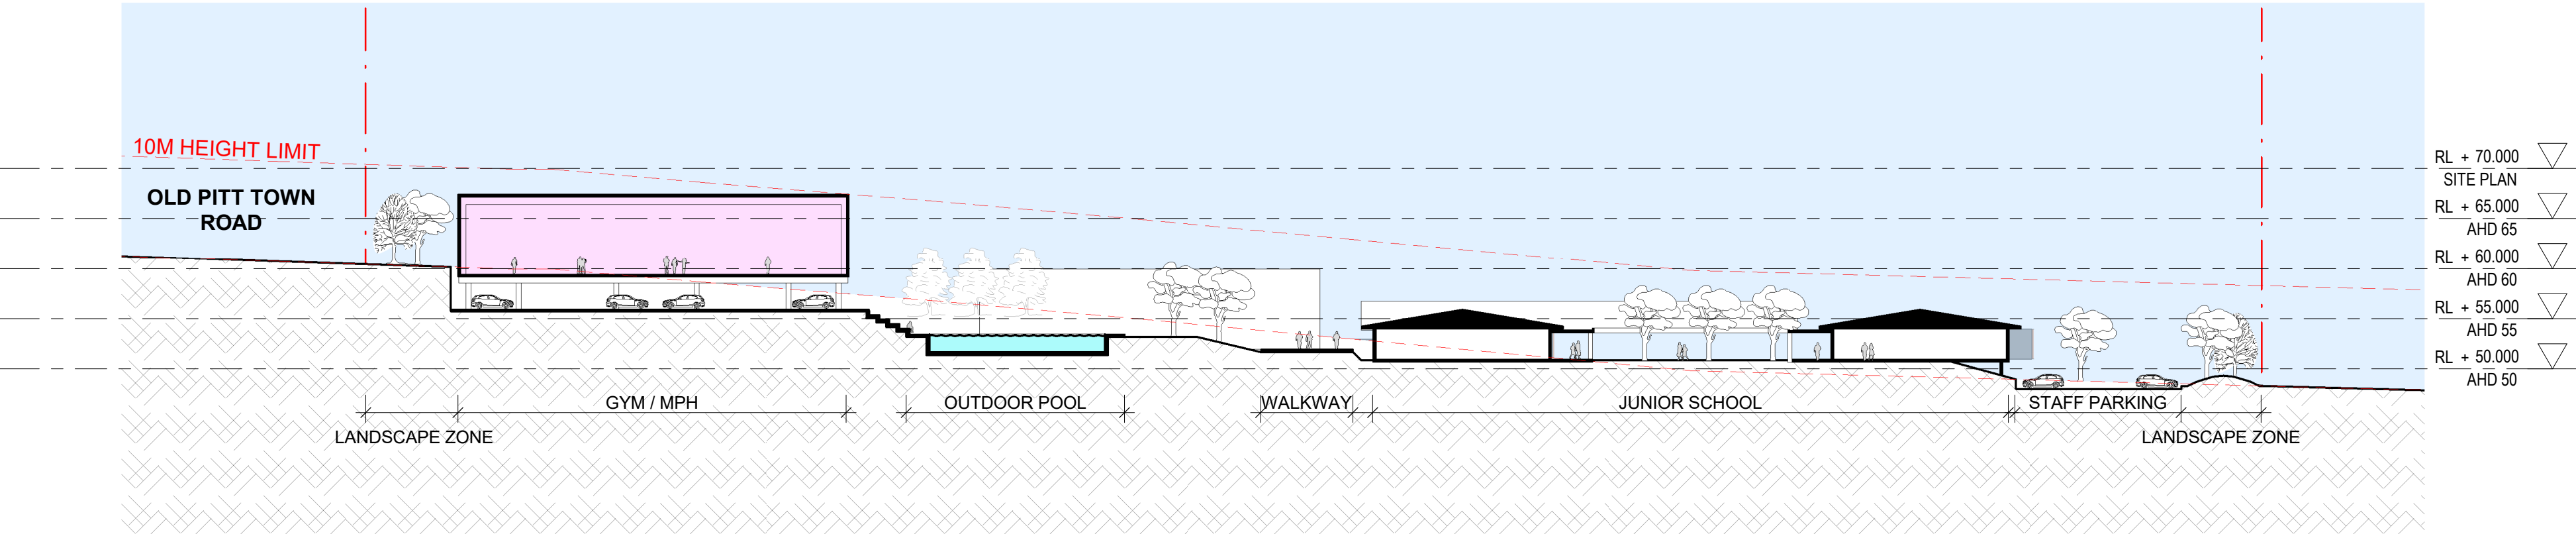

SECTION B-B    SCALE 1:500