




1 Sun Diagram Existing 9am Mid Winter
A30001 1 : 500

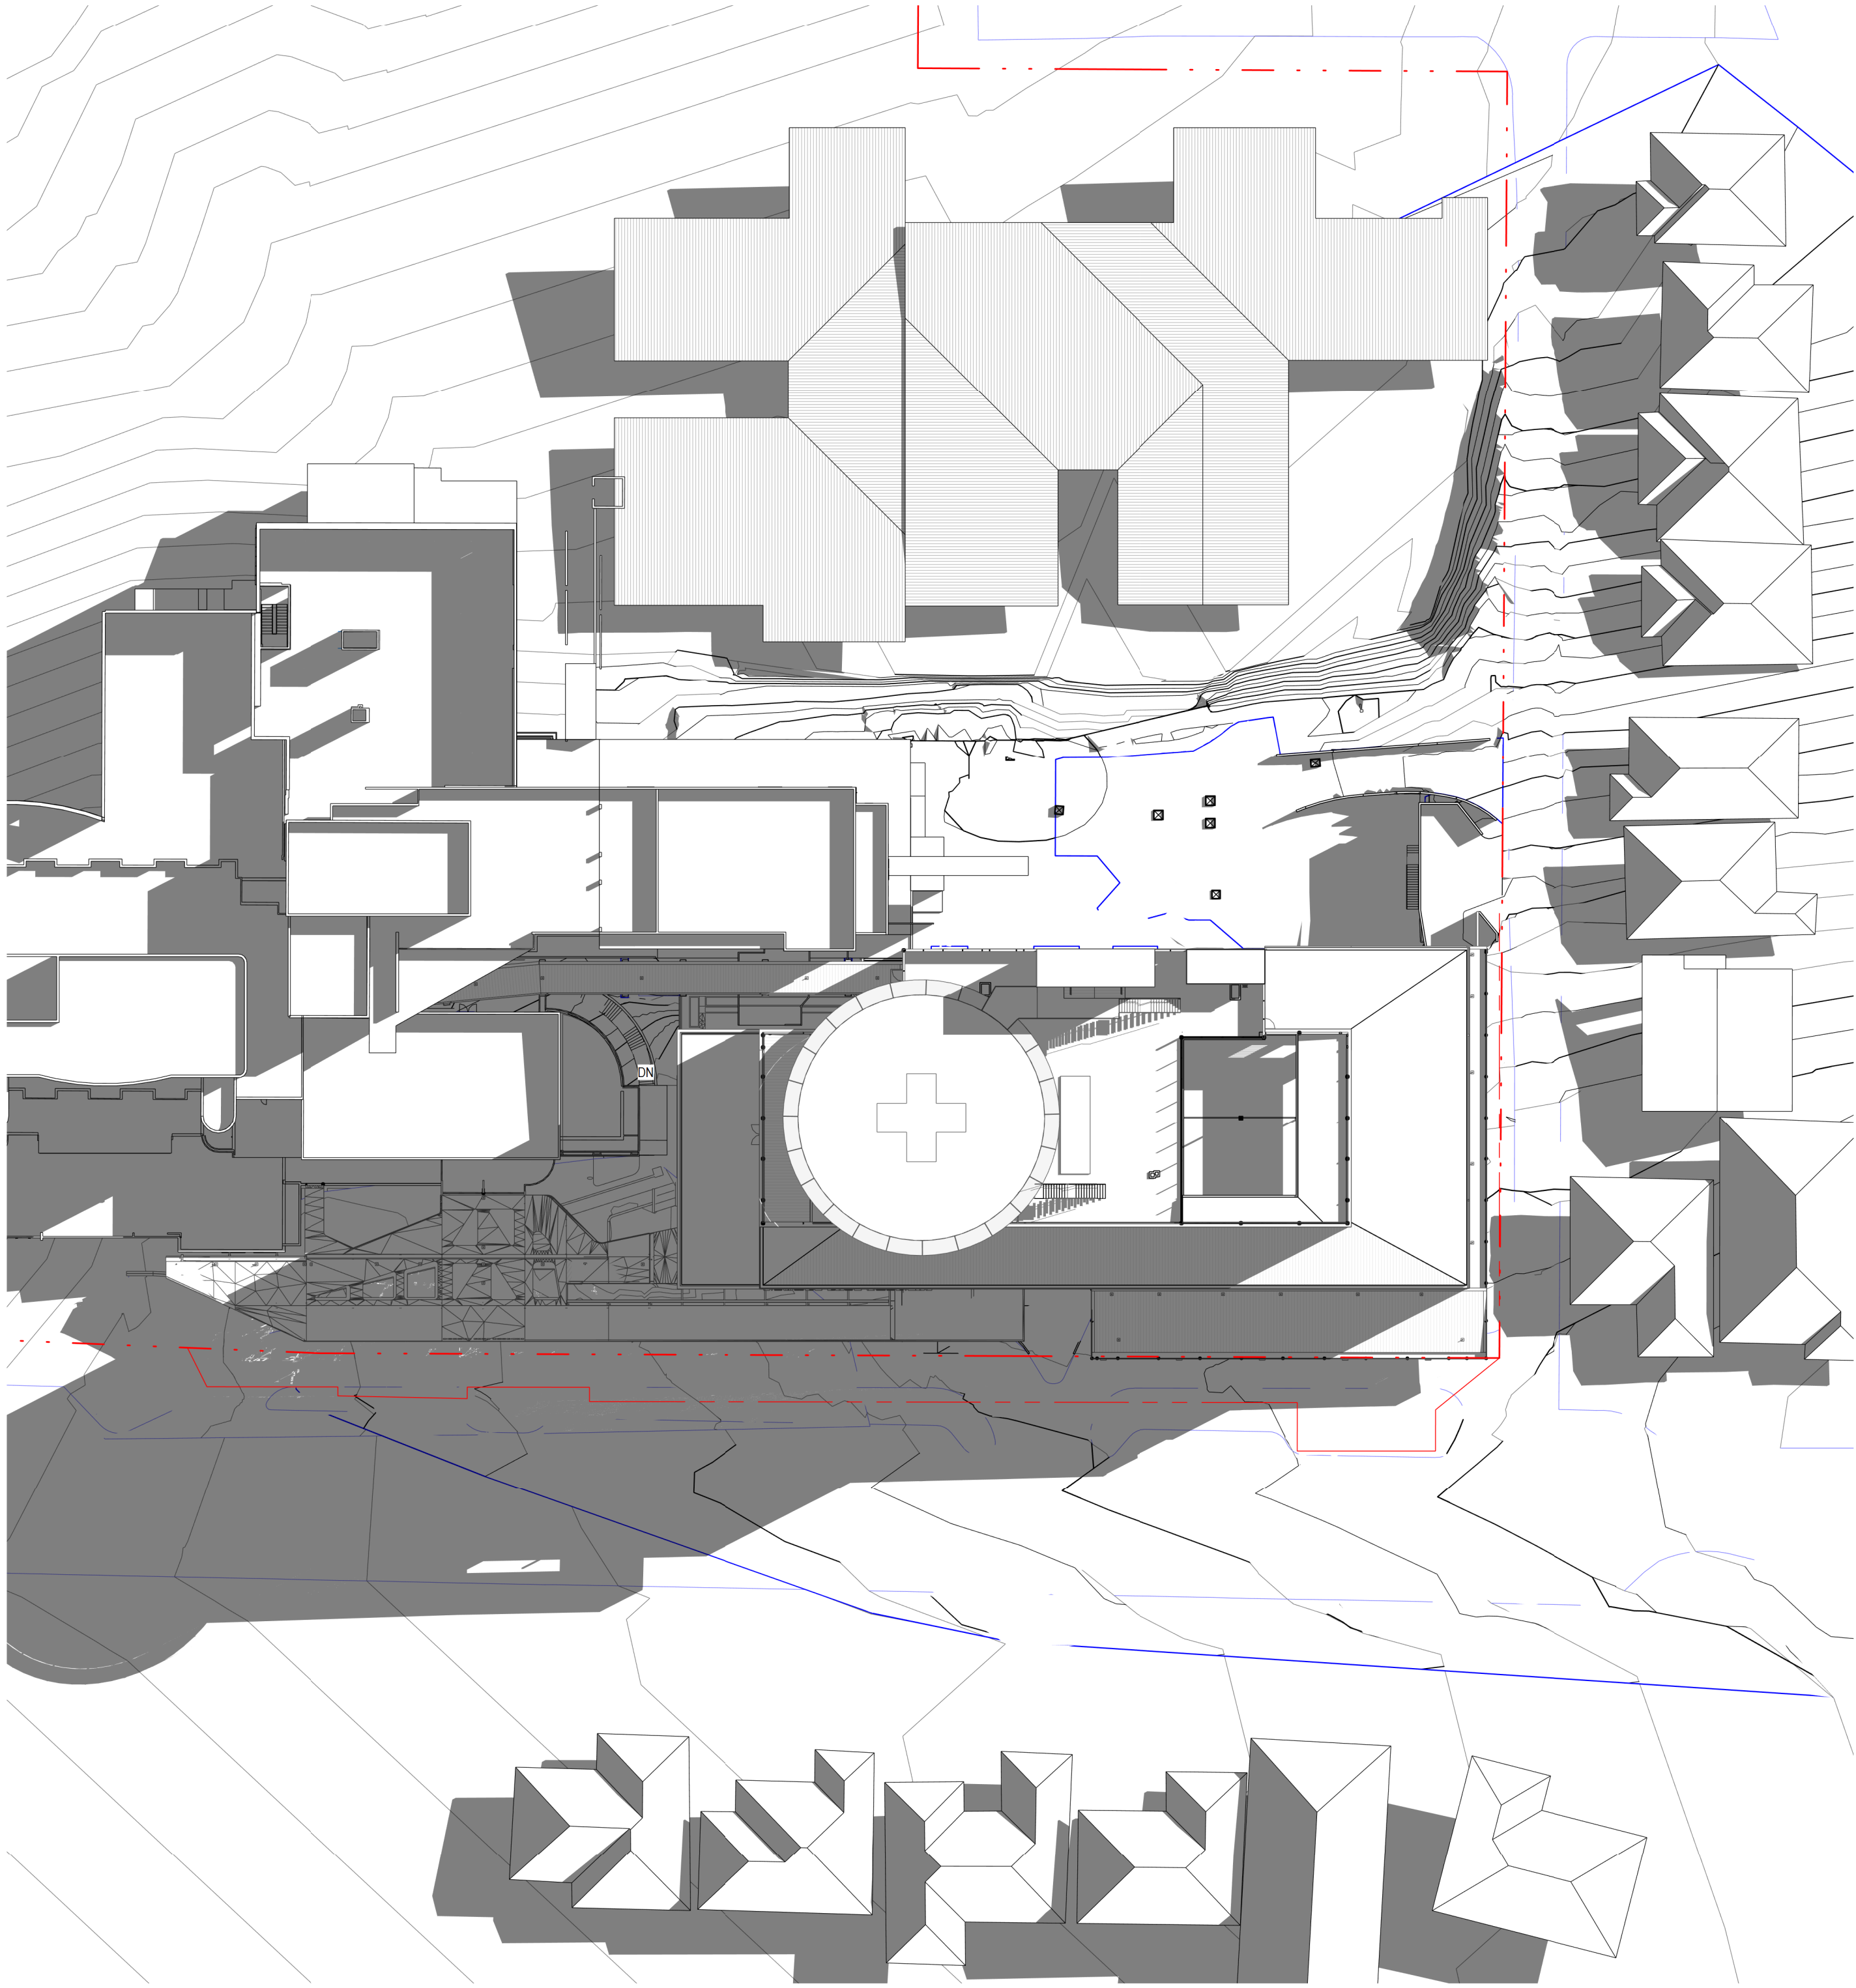

2 Sun Diagram 9am Mid Winter
A30001 1 : 500