


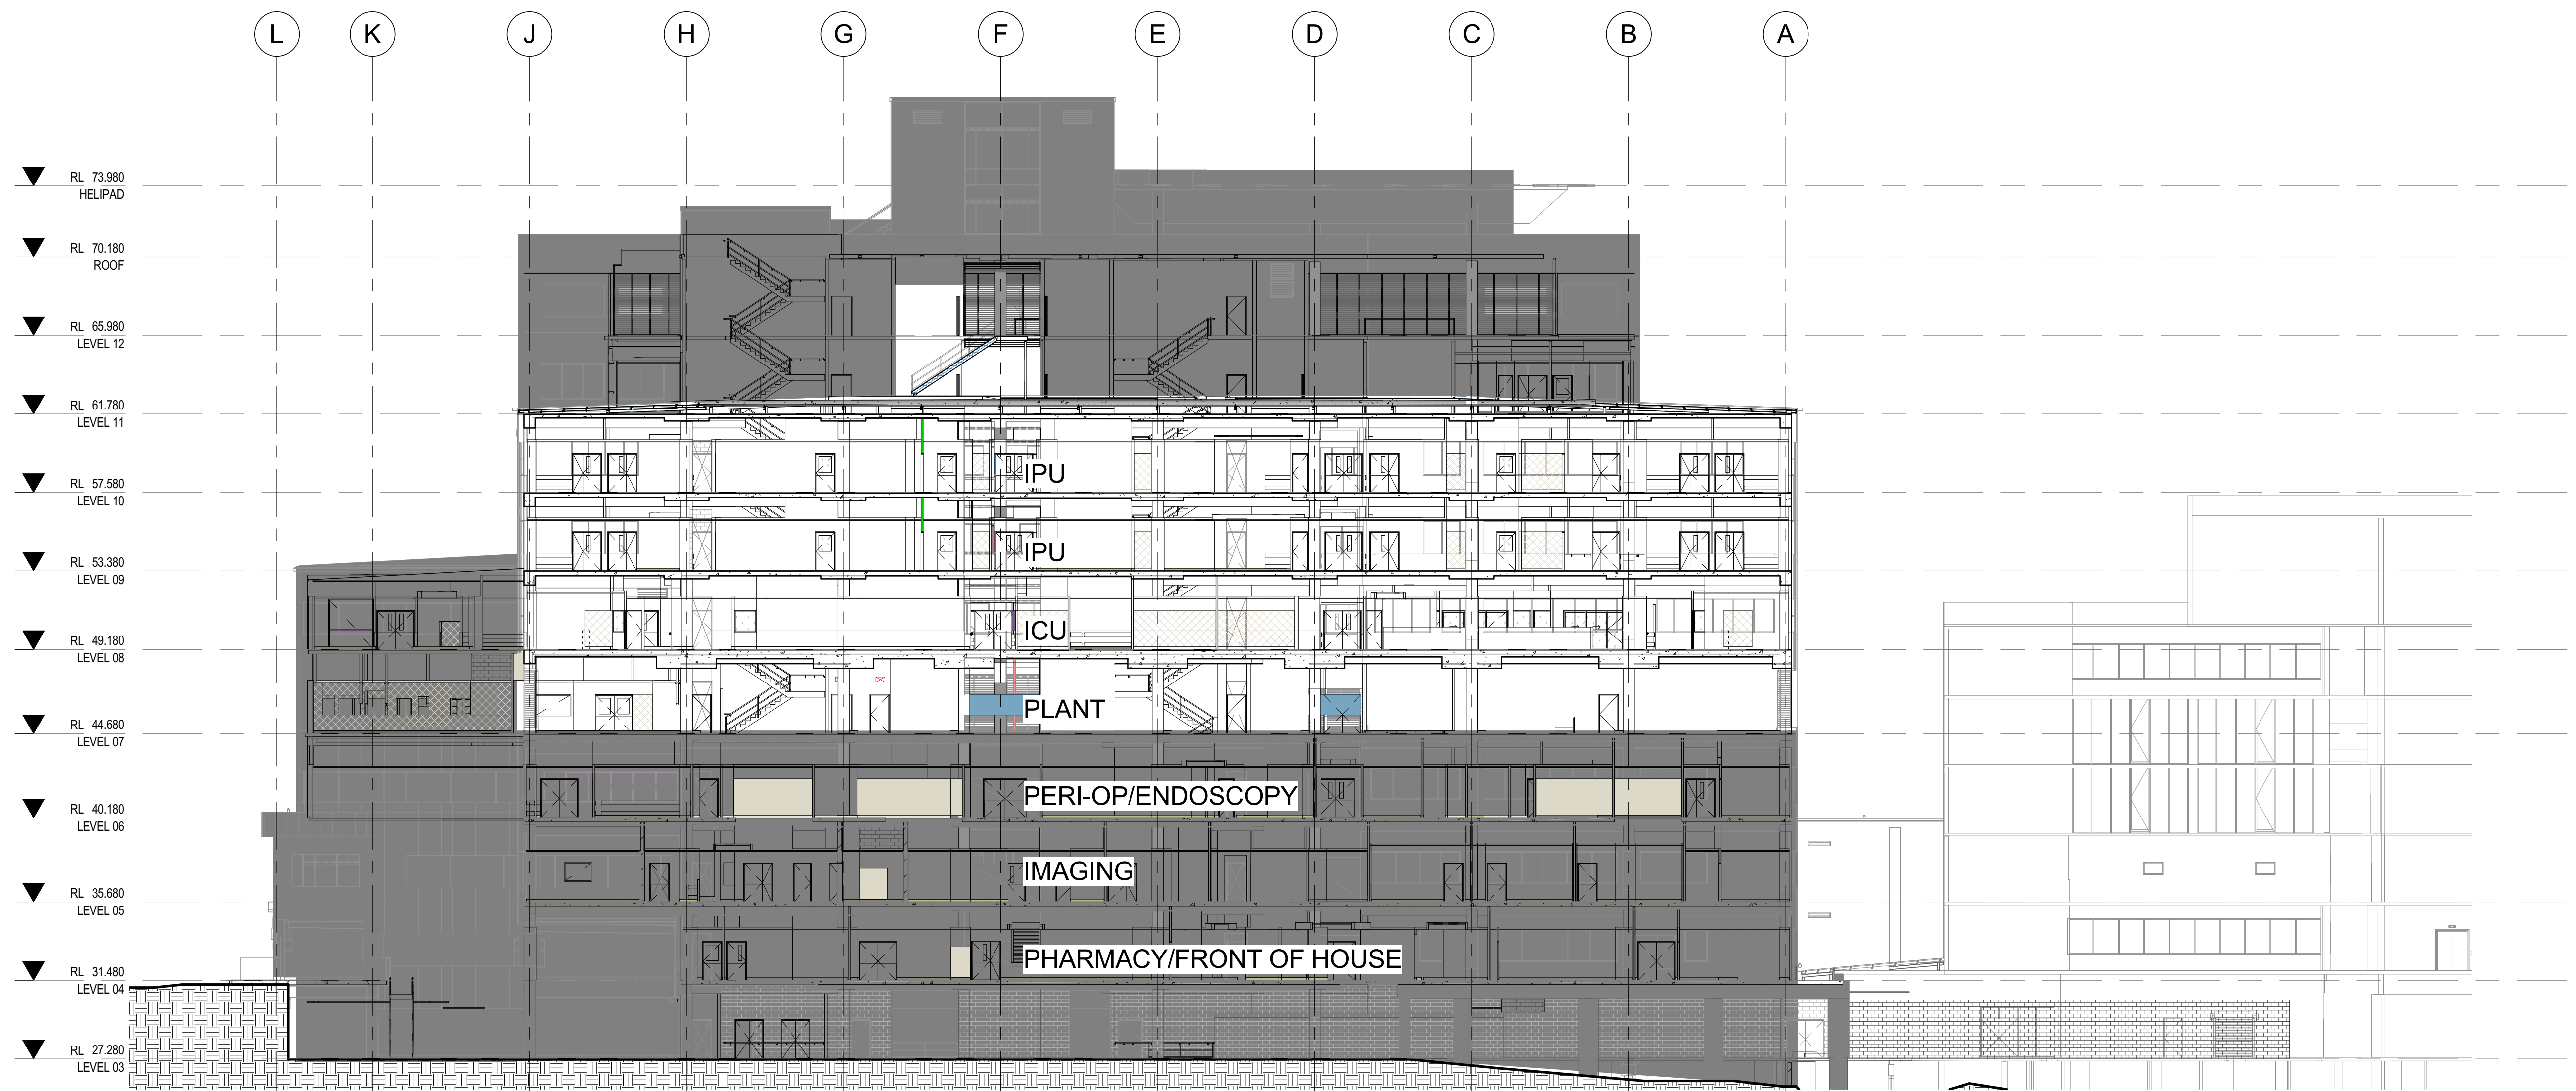

1 North Tower Building Section E-W NTX SSDA
1 : 200

LEGEND:
EXISTING