


RL 74480	
LIFT ROOF	
RL 73980	
HELIPAD	
RL 70180	
ROOF	
RL 65980	
LEVEL 12	
RL 61780	
LEVEL 11	
RL 57580	
LEVEL 10	
RL 53380	
LEVEL 09	
RL 49180	
LEVEL 08	
RL 44680	
LEVEL 07	
RL 40180	
LEVEL 06	
RL 35680	
LEVEL 05	
RL 31480	
LEVEL 04	
RL 27280	
LEVEL 03	

**NOTE:**  
THIS DRAWING IS A CONCEPT SCHEMATIC ONLY AND DOES NOT REPRESENT THE ACTUAL NUMBER OF RISERS, BRANCHES, ITEMS ETC. WHICH ARE ACCURATELY SHOWN ON THE PLANS.

NORTH BUILDING

SOUTH BUILDING

REFER TO STAGE 3B1  
DOCUMENTS FOR DETAILS

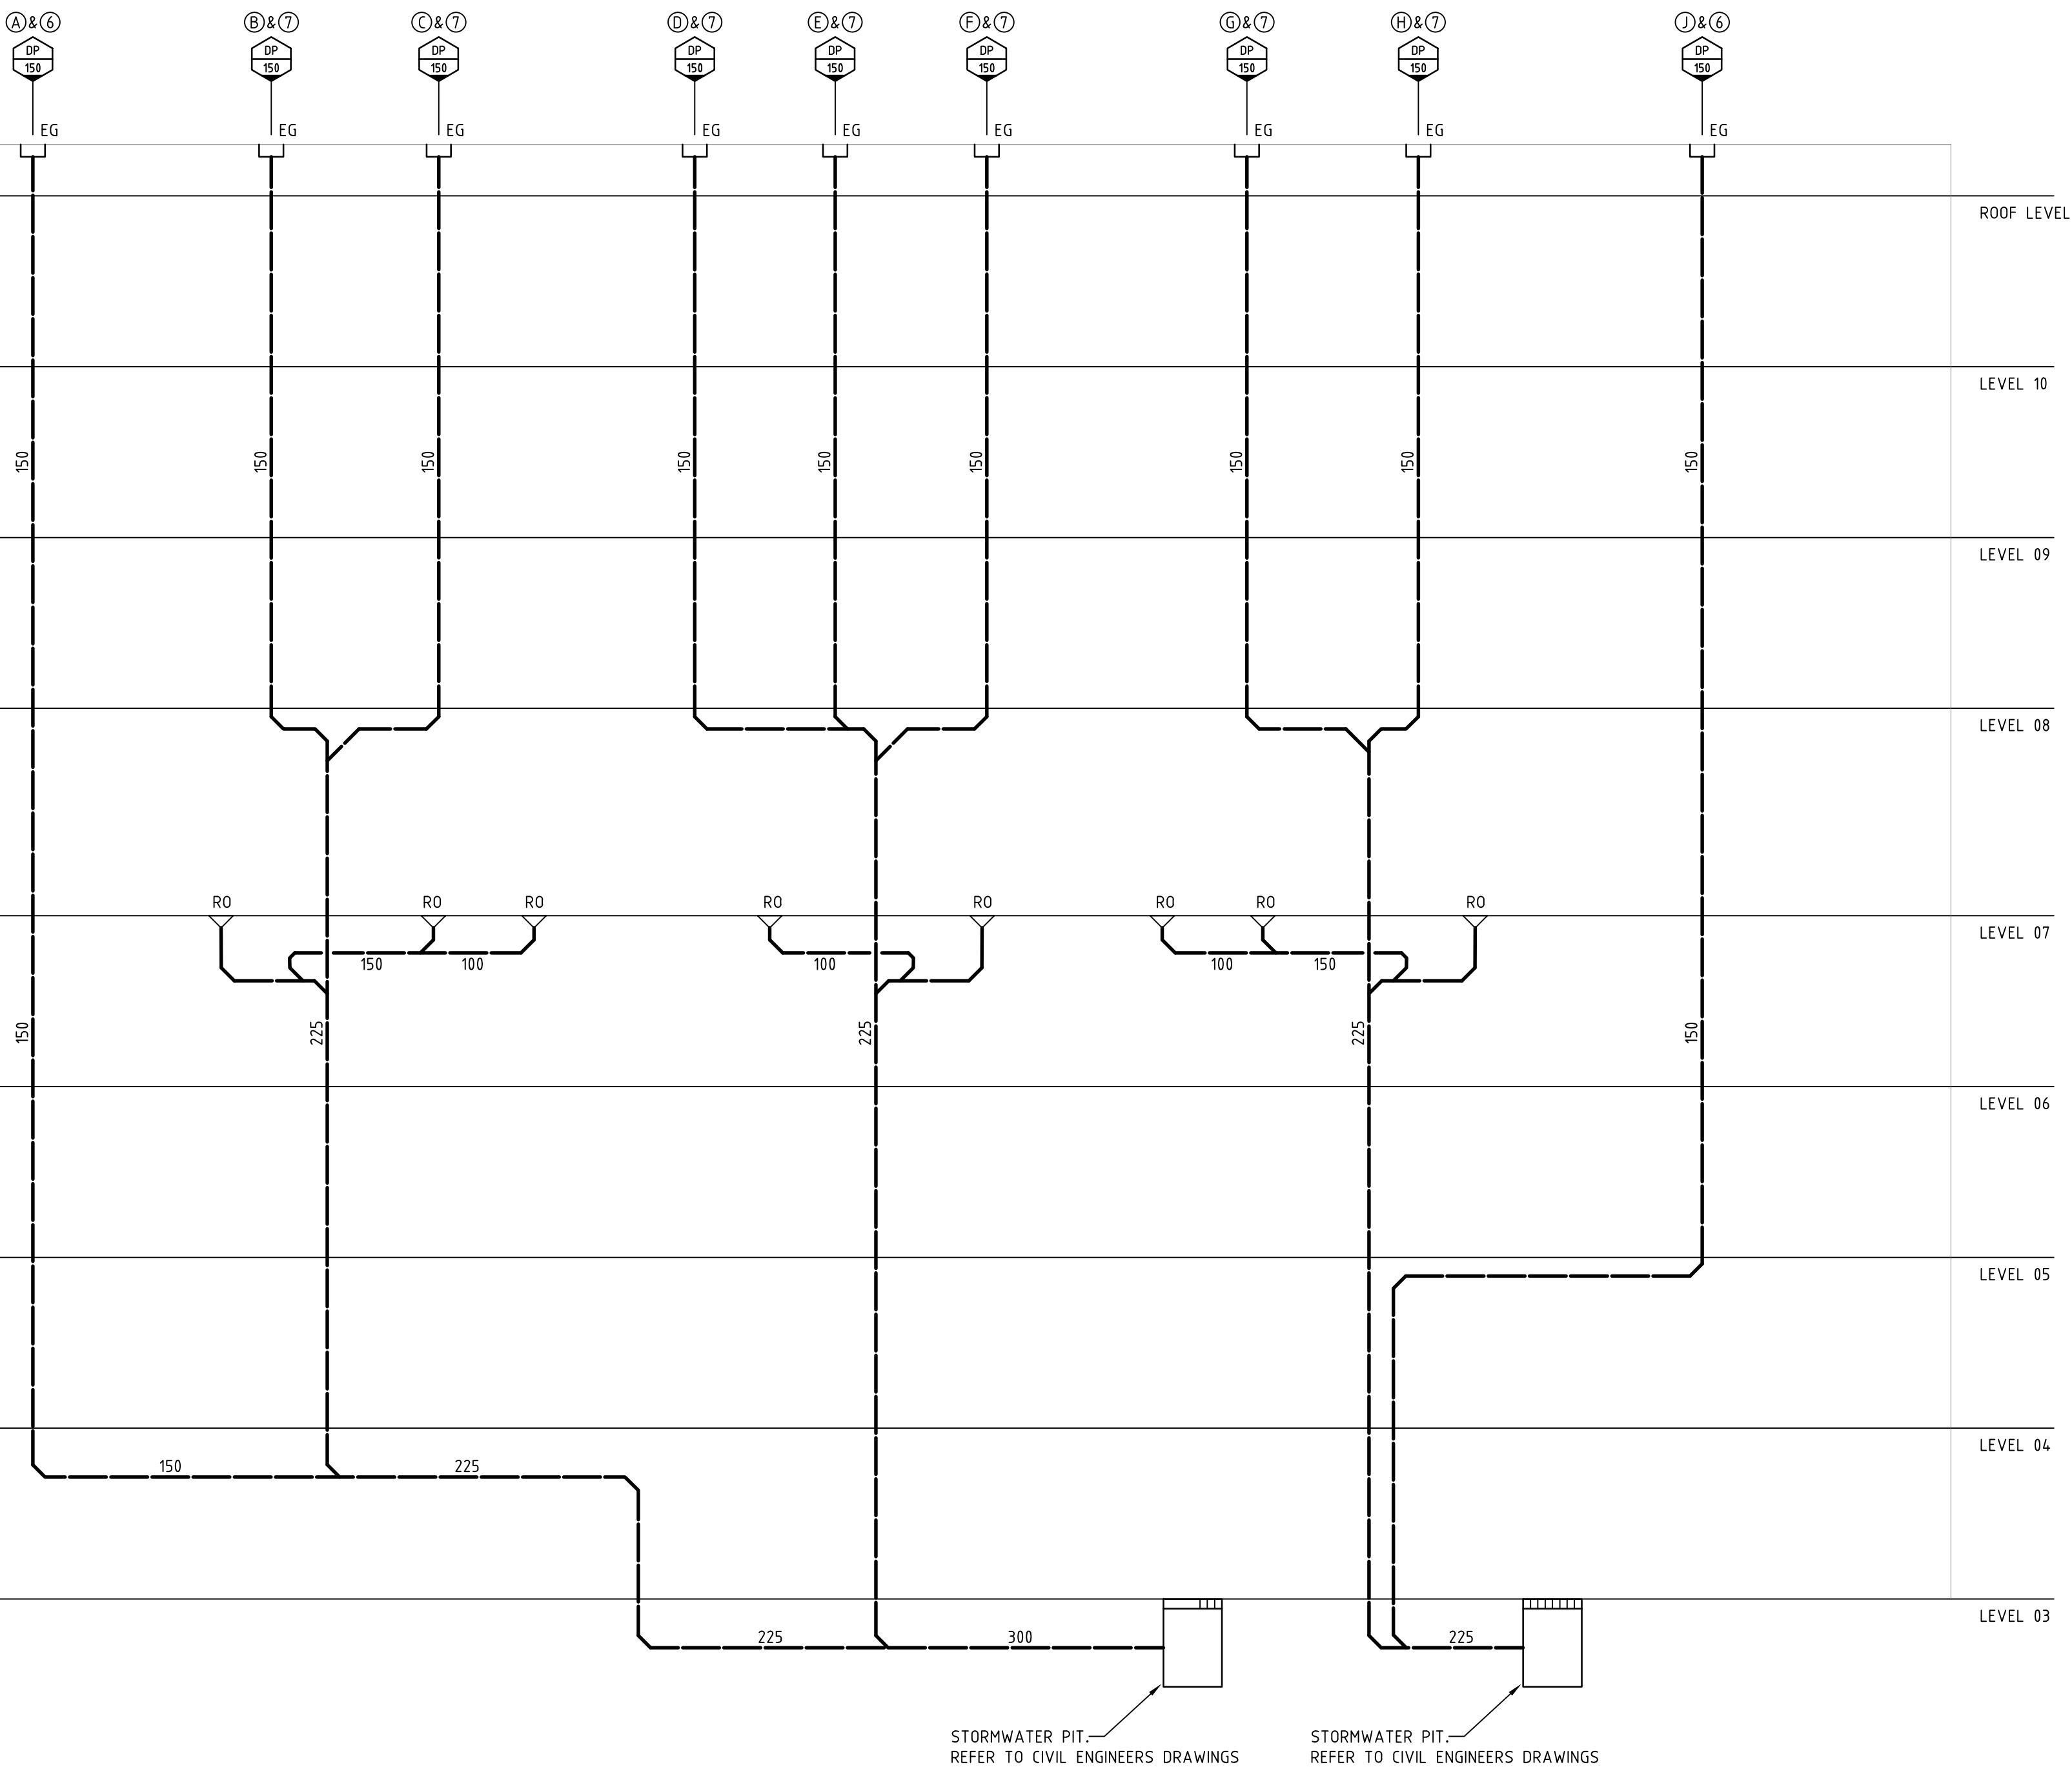

☒ APPROVED  
This document is issued for the purpose of the latest revision. Content in this document may differ from that contained in the latest revision.  
© Copyright of Donnelley Simpson Cleary Consulting Engineers Pty Ltd  
ABN 19 050 611 437  
All rights reserved. Figured dimensions shall be taken in preference to scaling. The Contractor shall check all dimensions on site before commencing work.

ISSUE	REVISION DESCRIPTION	DATE	APD
A	NORTH TOWER EXTENSION - 50% ISSUE	29/5/2017	AC
B	100% REVIEW ISSUE	7/6/2017	AC
C	100% DD DRAFT ISSUE	13/6/2017	AC
D	100% DD ISSUE	30/6/2017	AC

CLIENT  
**HEALTH  
INFRASTRUCTURE**

DRAWING  
HYDRAULIC SERVICES  
**STORMWATER DRAINAGE  
CONCEPT SCHEMATIC  
DIAGRAM**

PROJECT  
**LISMORE BASE HOSPITAL  
REDEVELOPMENT**

PROJECT No: STATUS DRAWING No: LOCATION REV: A1 SCALE  
**7829 DD-3B2-H2001-NTX D NTS**