




NORTH TOWER LEVEL 5 - Internal Fitout Zone

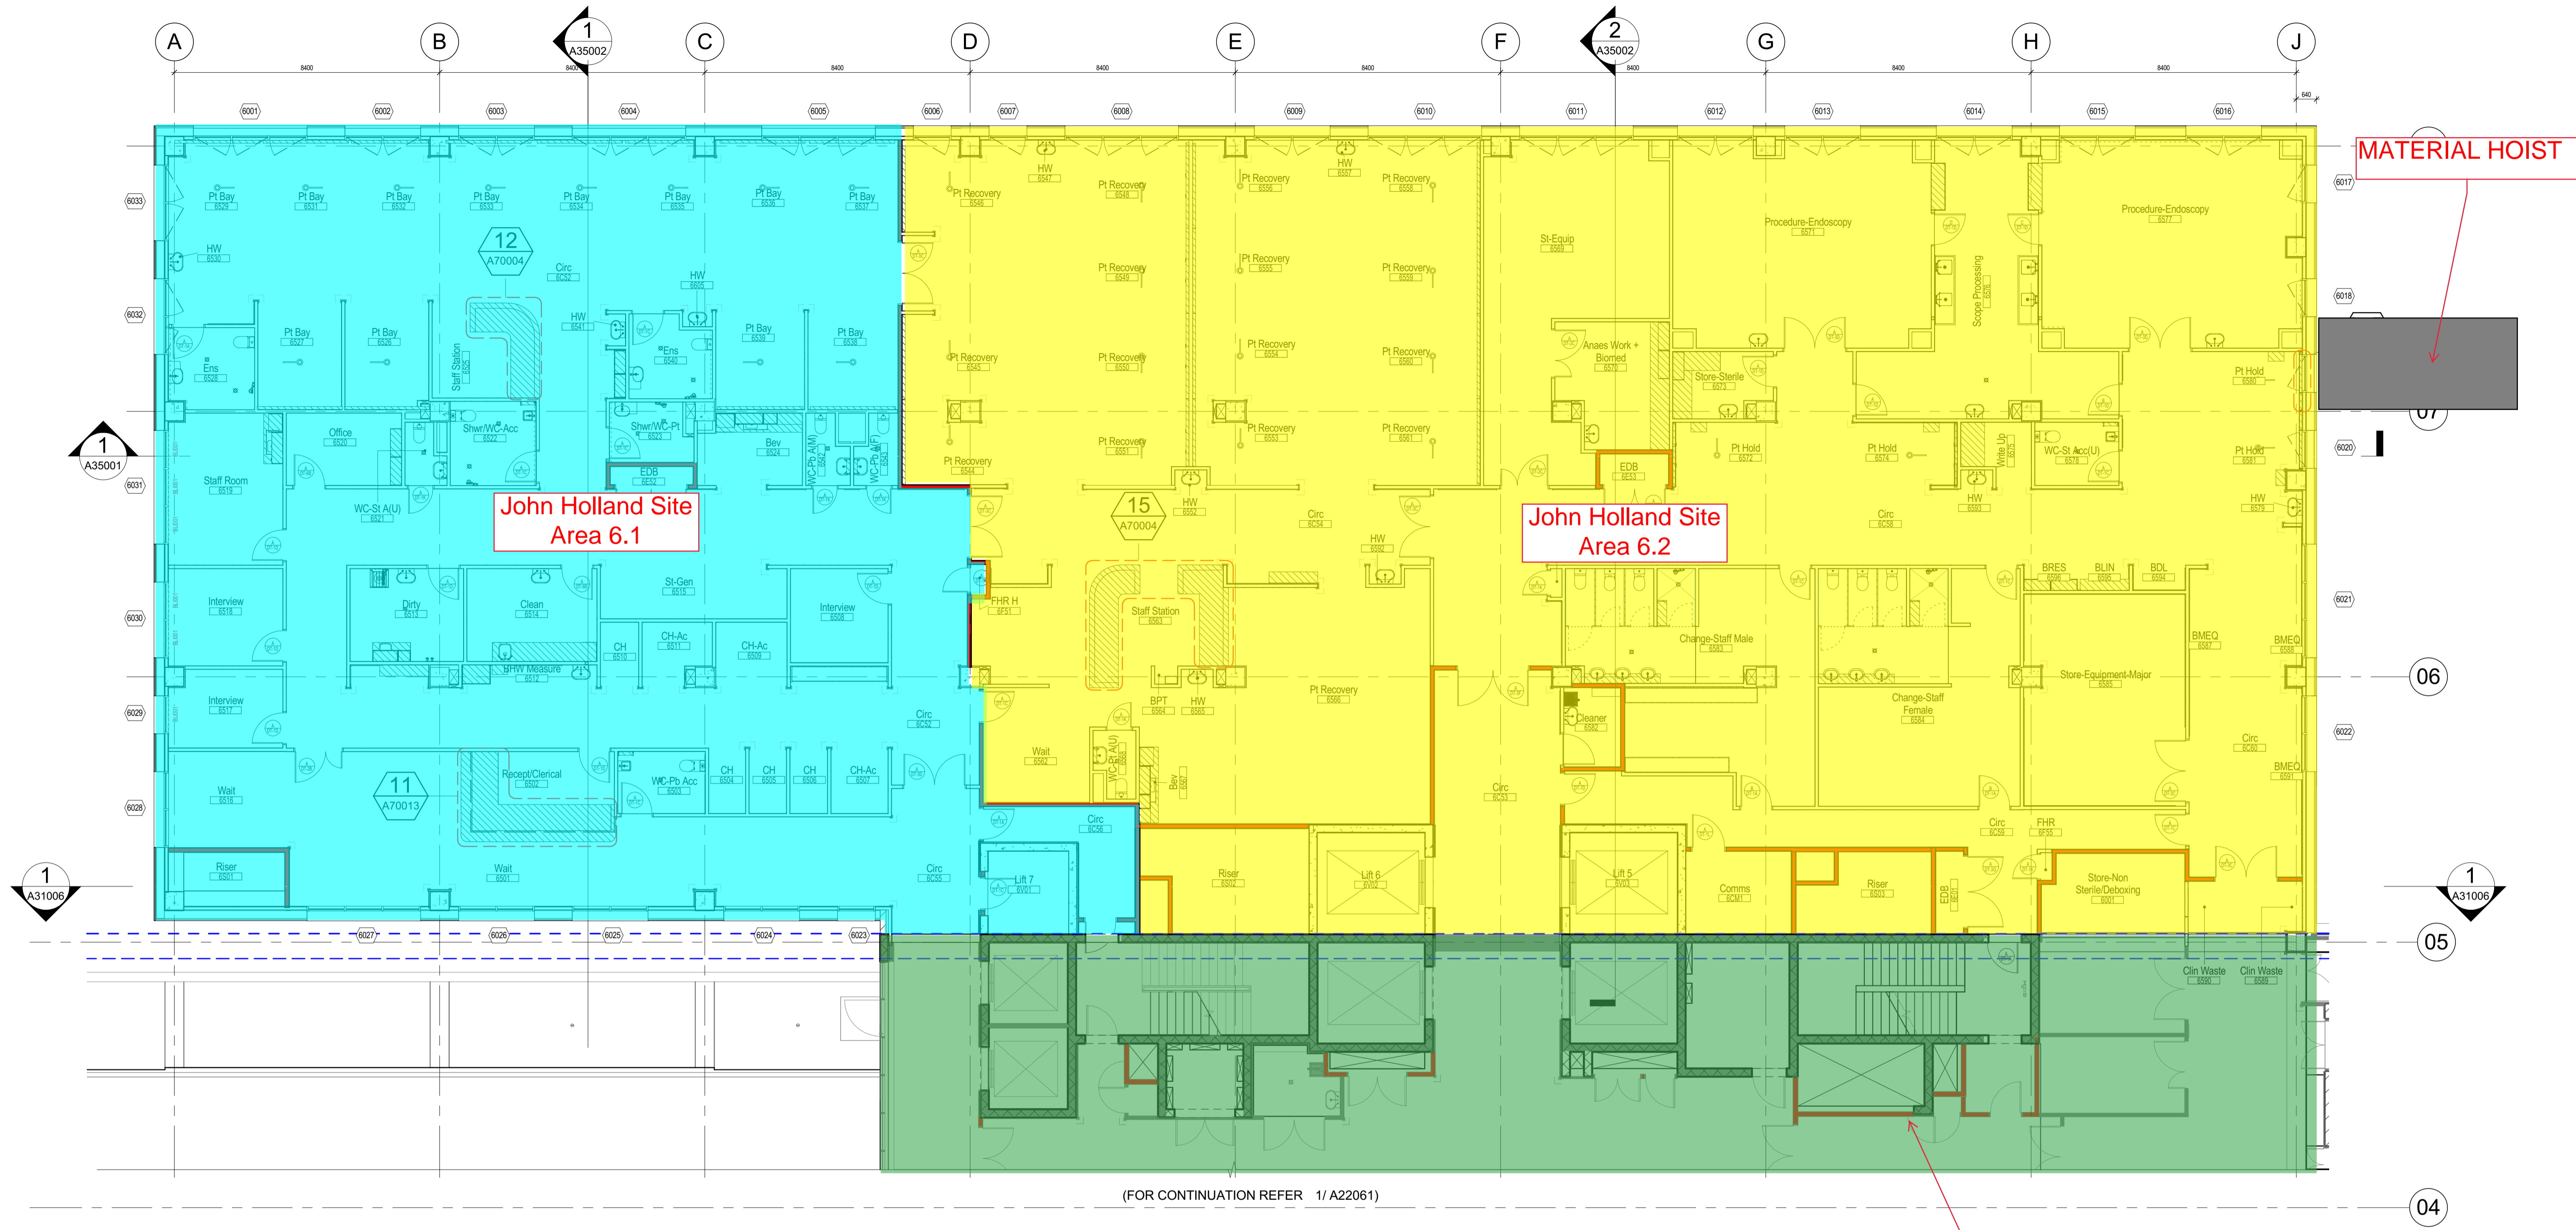


NORTH TOWER LEVEL 6 - Internal Fitout Zone

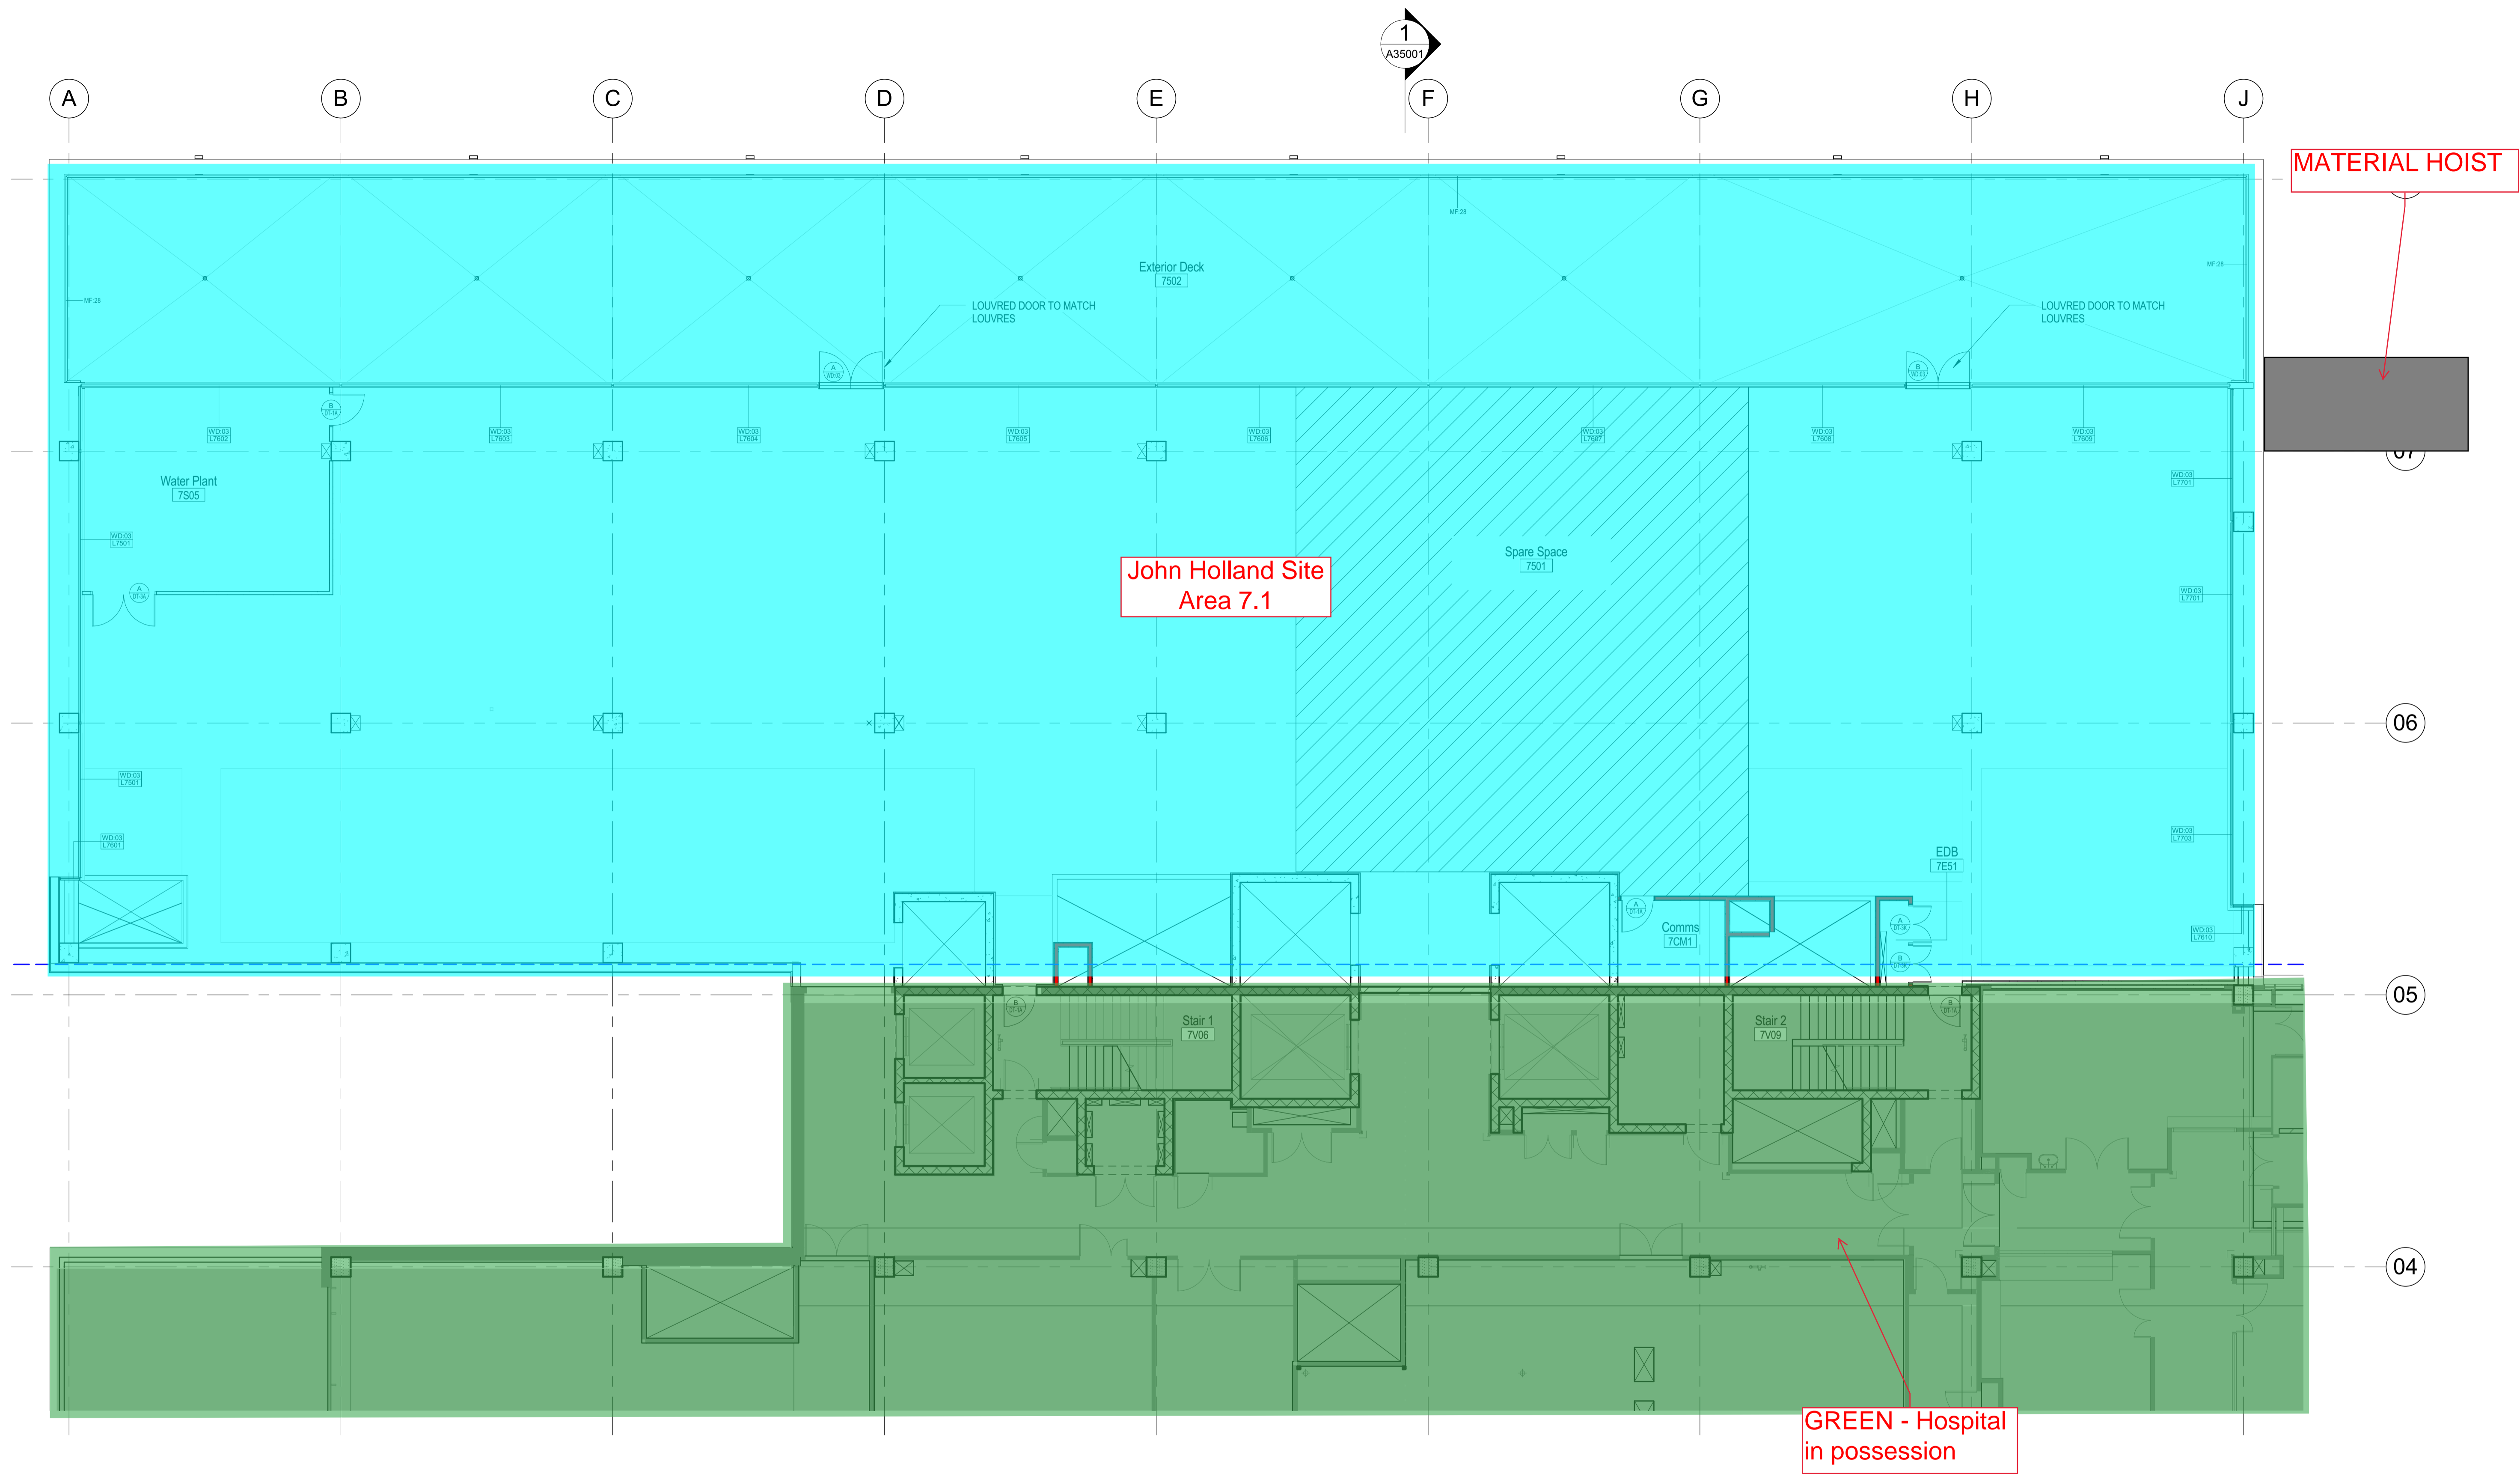


NORTH TOWER LEVEL 7 - Internal Fitout Zone

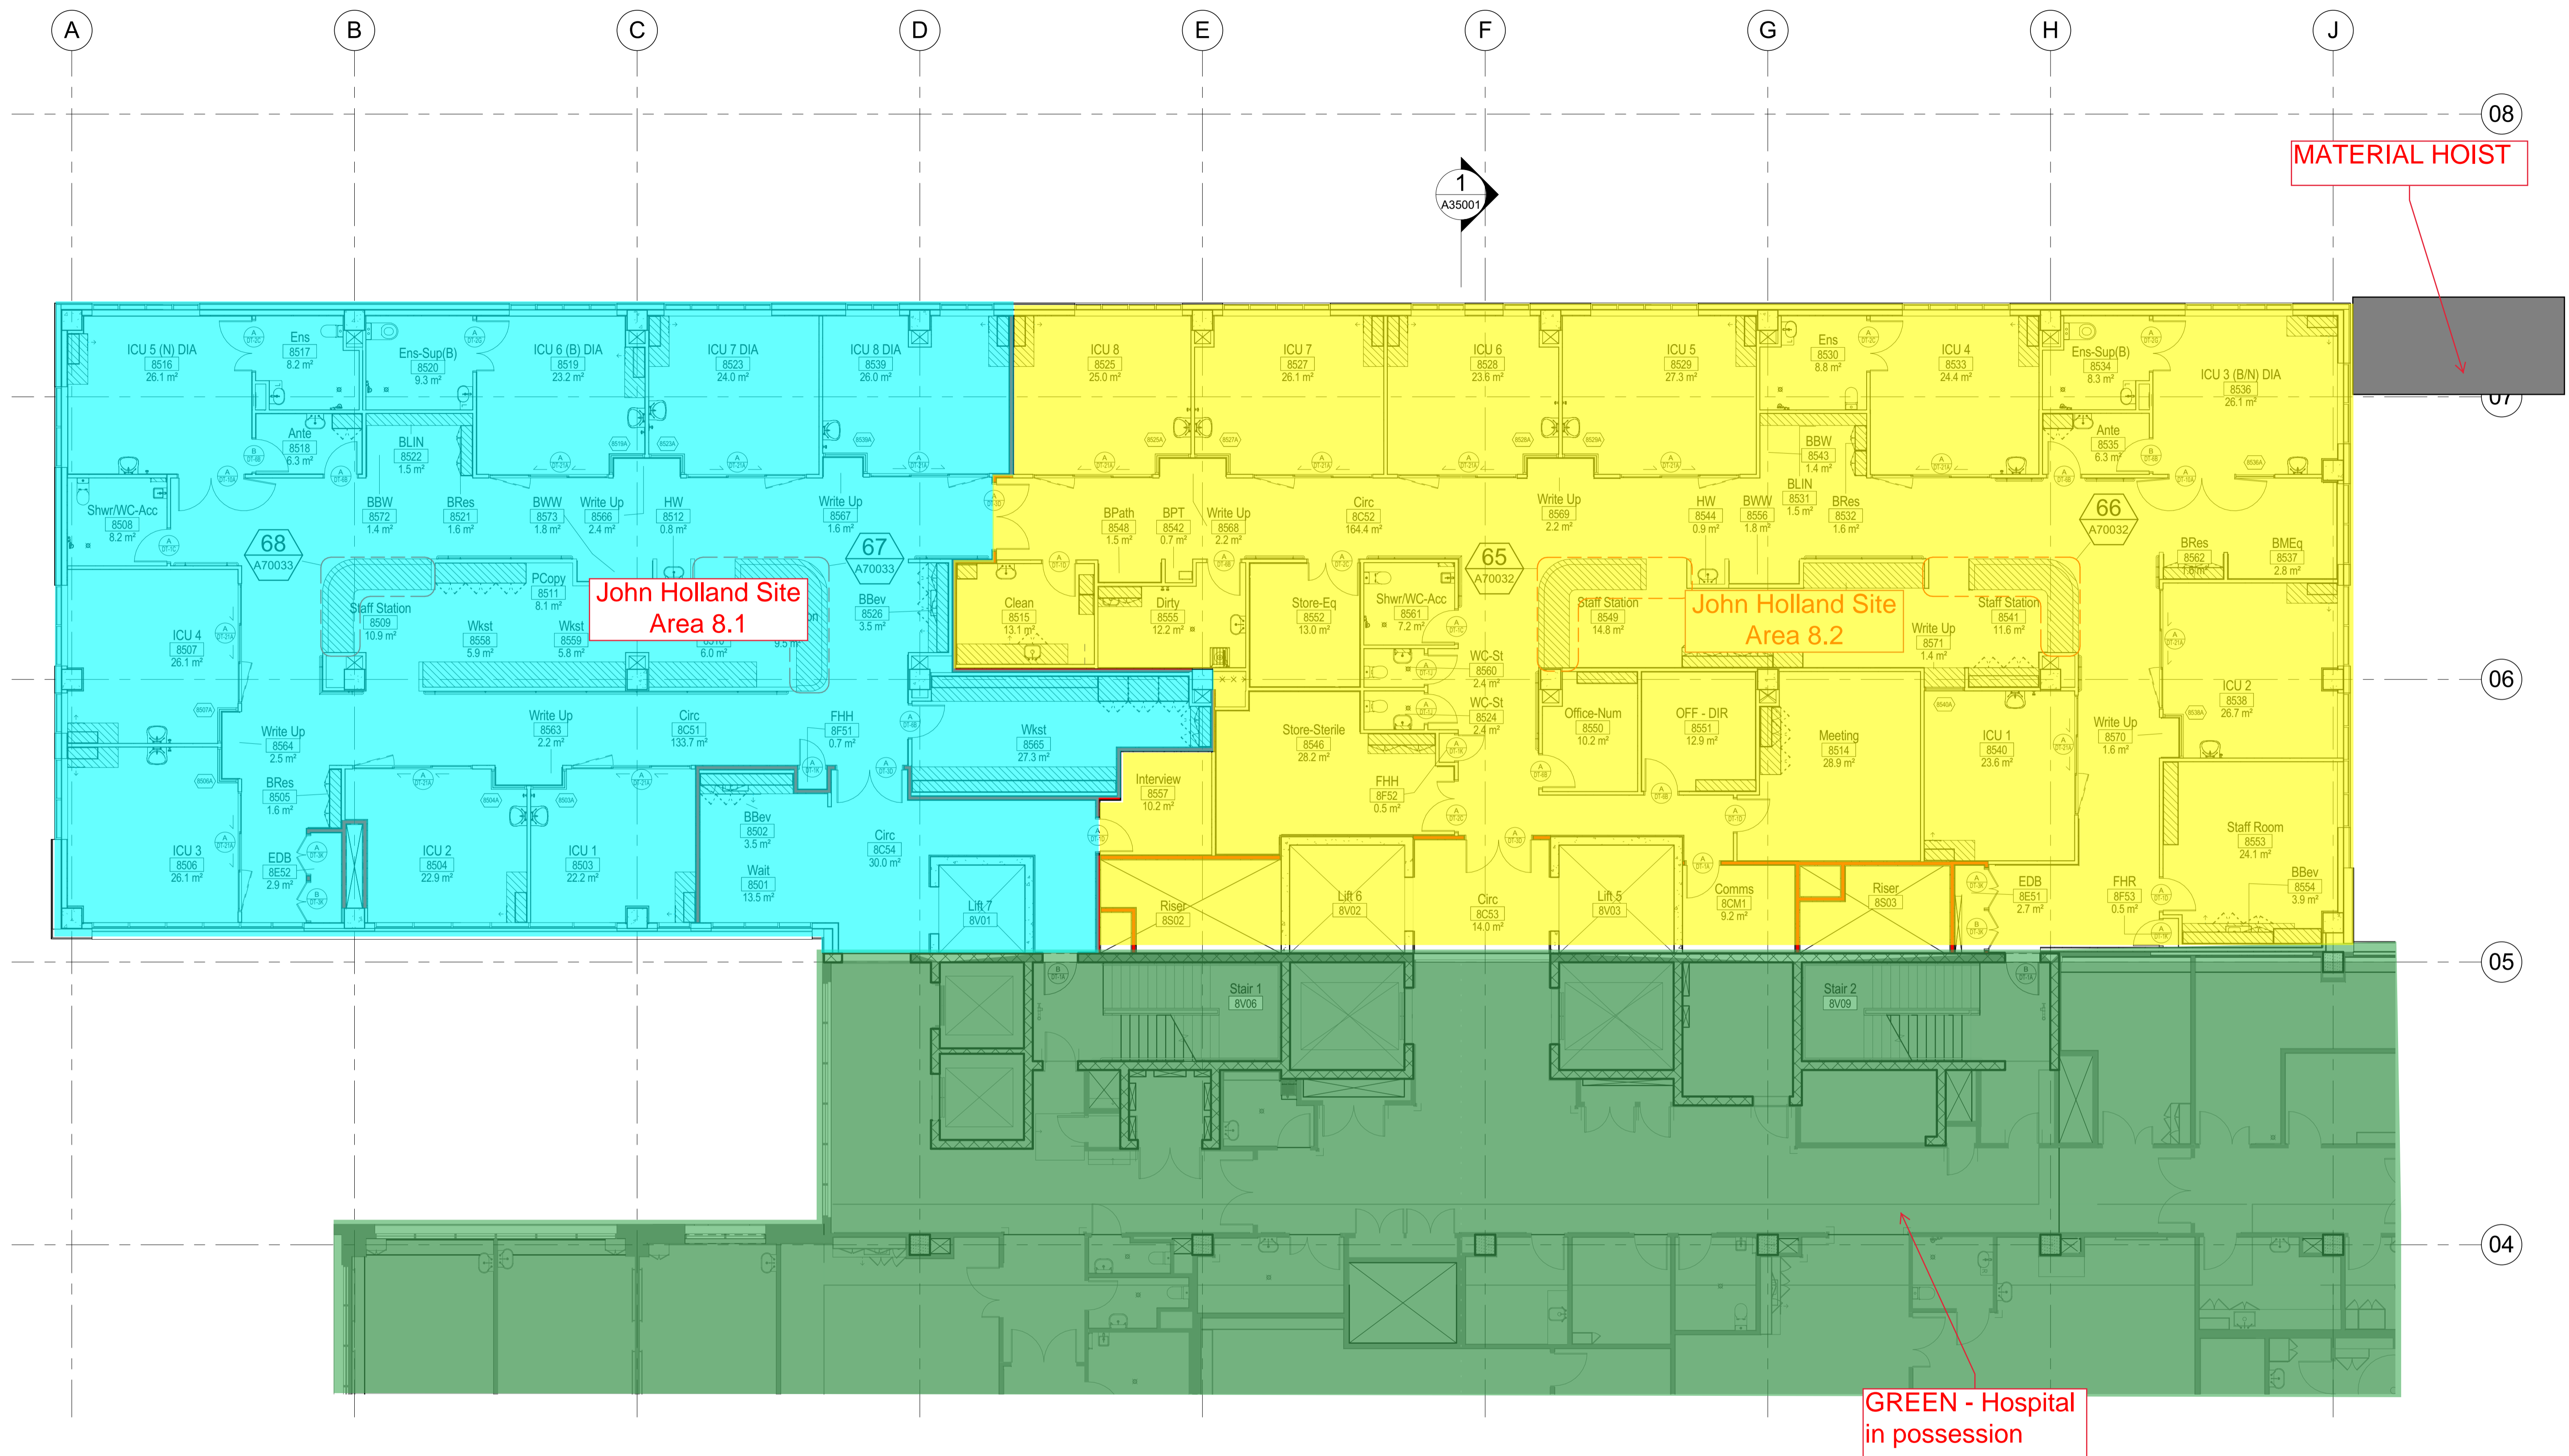

NORTH TOWER LEVEL 8 - Internal Fitout Zone

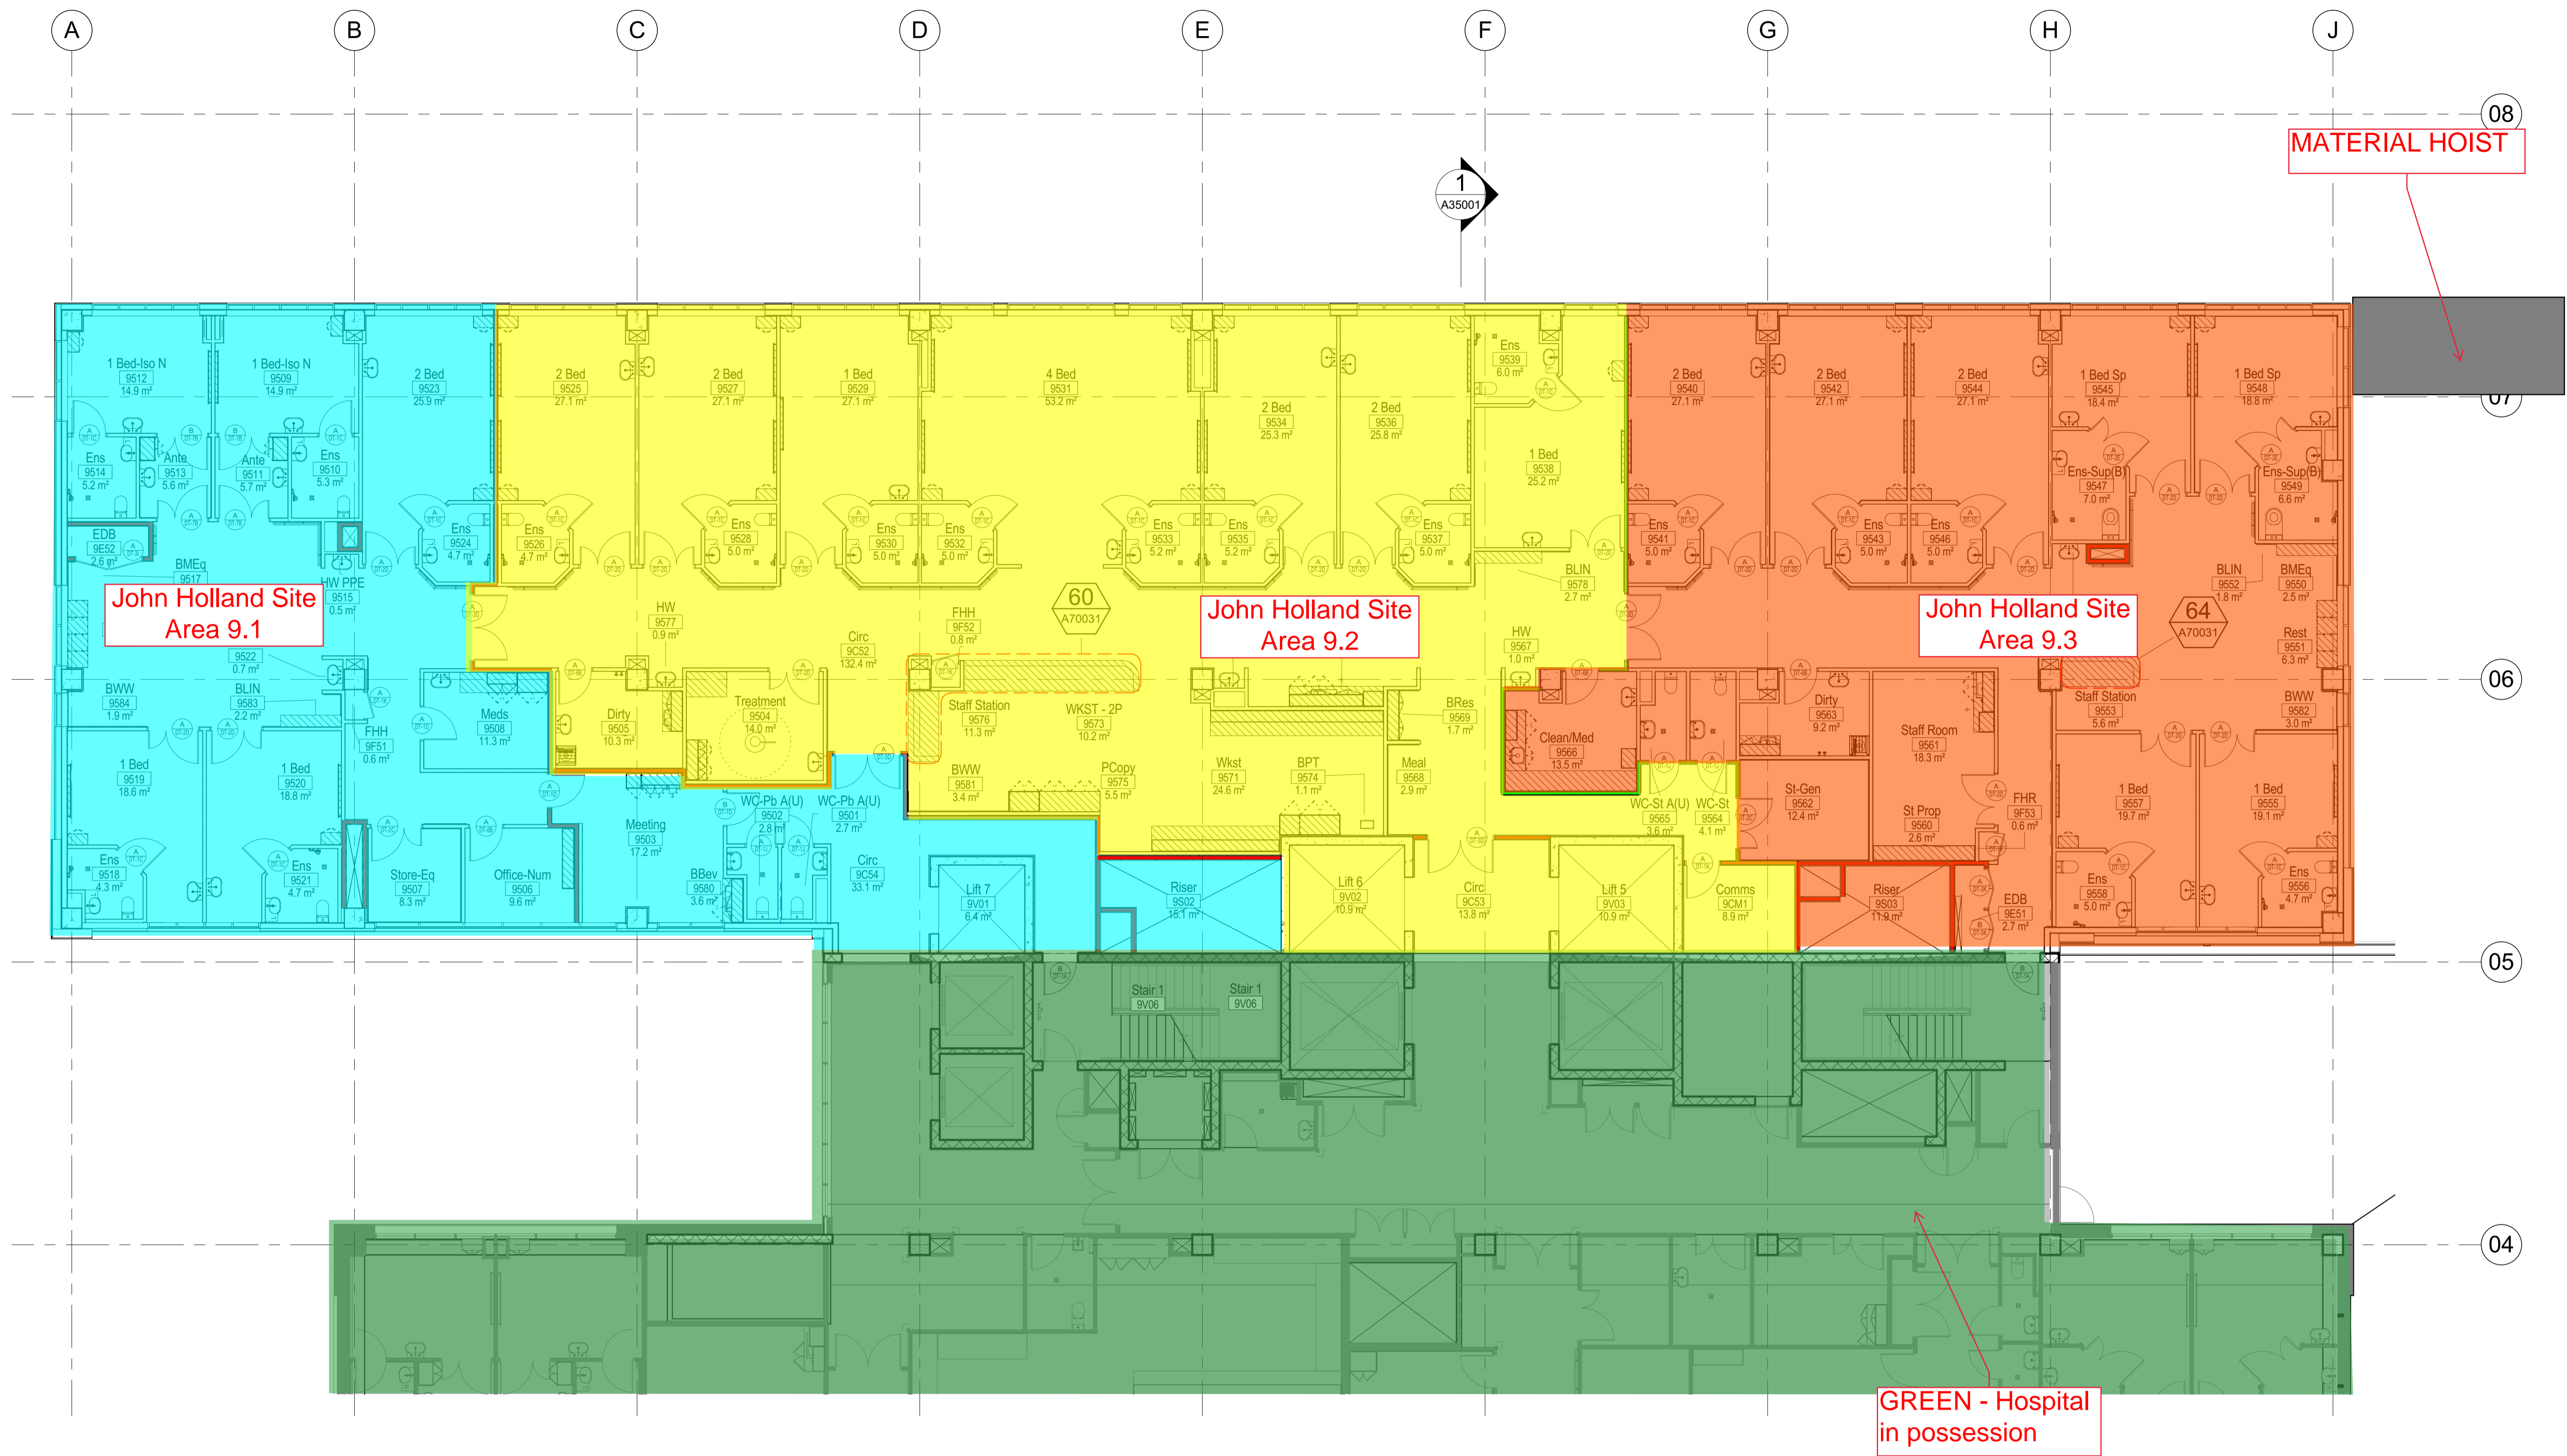

NORTH TOWER LEVEL 9 - Internal Fitout Zone

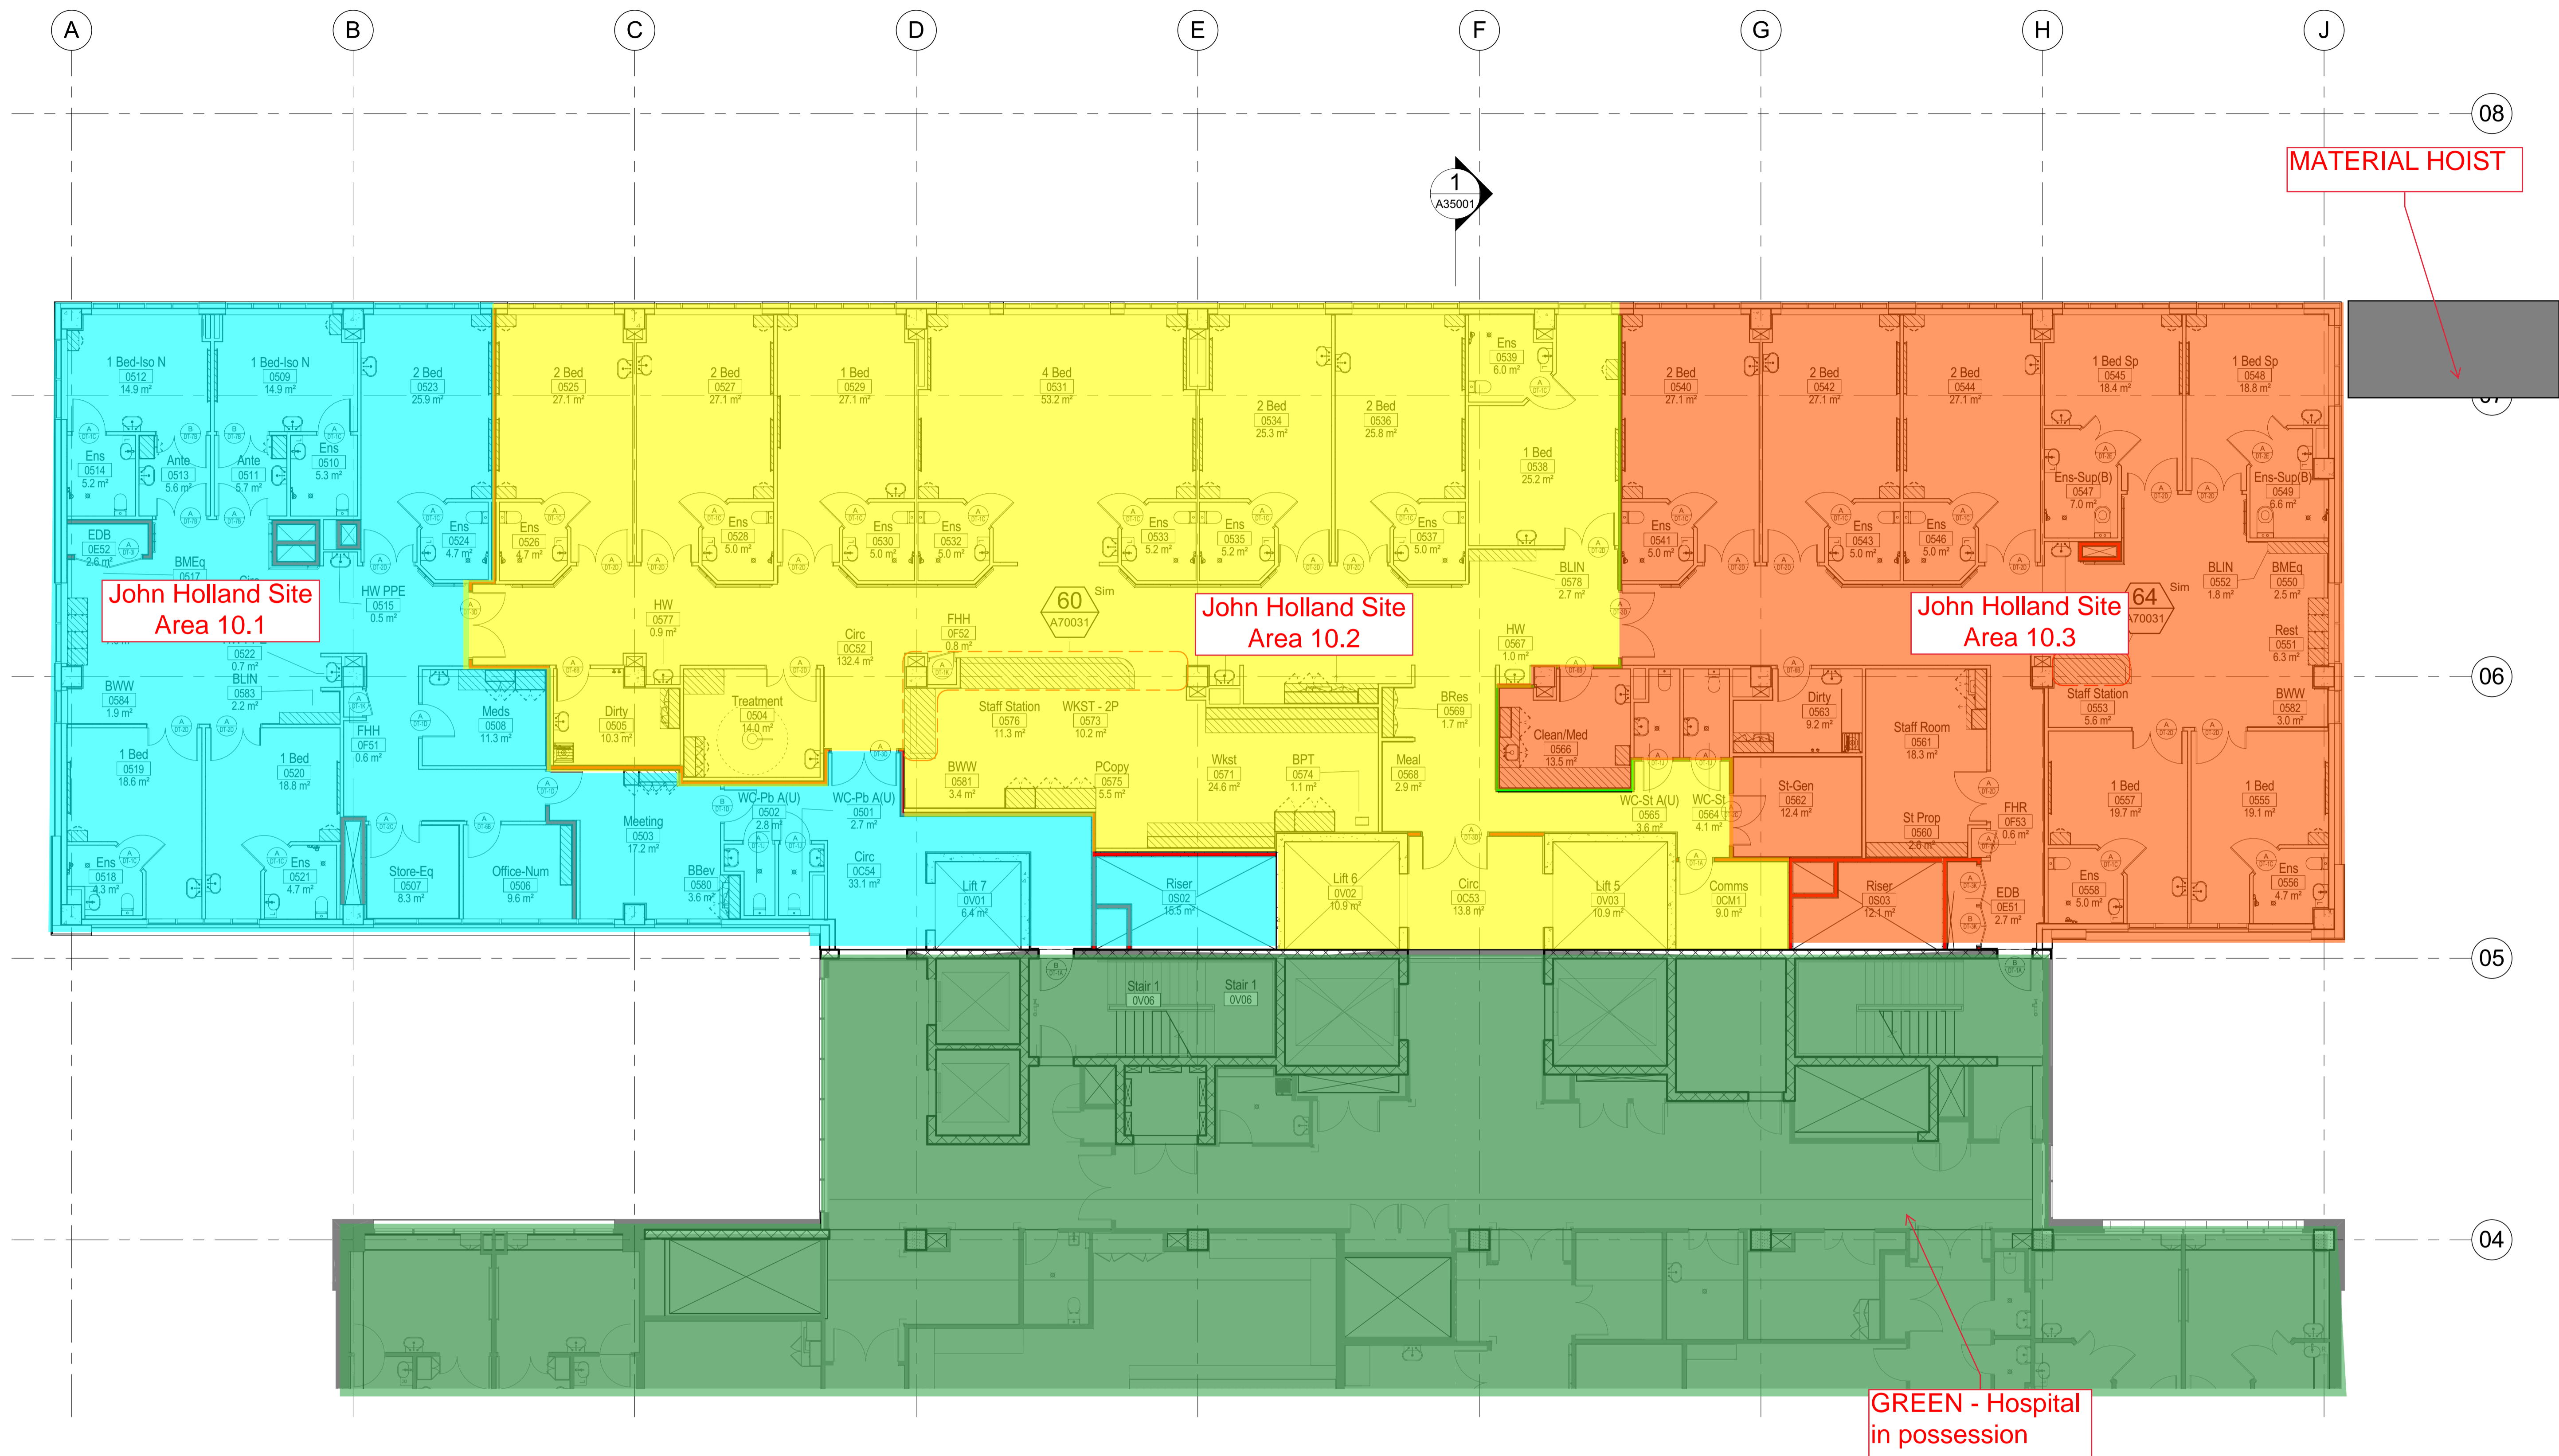

NORTH TOWER LEVEL 10 - Internal Fitout Zone


Appendix I Filing System & Document Numbering

The below filing system has been implemented for JH Internal management systems and is utilised both on the Project Pack and Work share (W :) drive.

100	Client
200	Variations, EOT, Extra
400	Cost Control
500	Subcontractors
600	Suppliers
700	Plant, Build, Asset
800	Personnel & Training
900	OHS
1000	Government Bodies
1100	Insurance
1300	Planning
1400	Site Management
1500	Accounts
1600	Community
1700	Quality
1800	Contract Documents
1900	Tender Documents
2000	Consultants
2100	Reports
2300	Environment

**Appendix J Project Risk Summary/Workplace Risk Register
Assessment (WRA)**

SUMMARY SQE PLAN - LISMORE BASE HOSPITAL REDEVELOPMENT - STAGE 3B

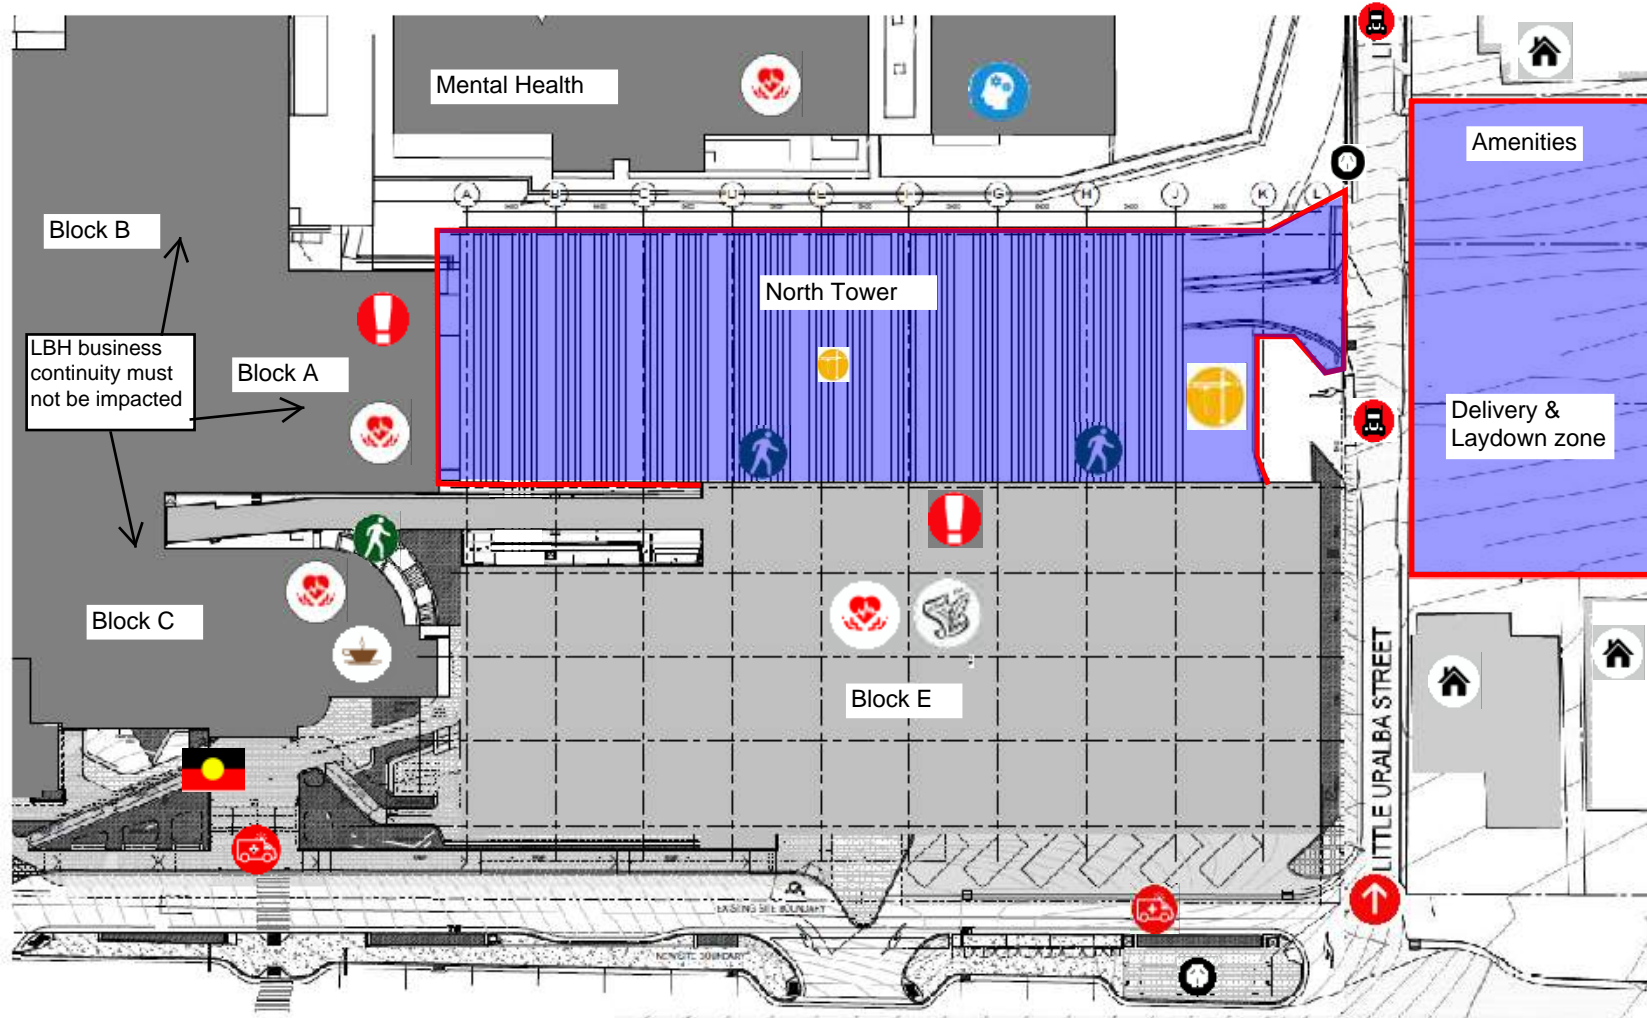

KEY ELEMENTS

- Main entry and ambulance drop-off
- Coffee shop
- Sensitive Receivers
- Mental Health - Visible courtyard
- Sensitive resident
- Live services
- 10 day Disruption Notice
- Fire egress paths to be maintained
- High importance of cultural input to entry and participation in project
- Rain: 2m / year - sediment
- Monitoring (Noise, Dust, Vibration)
- Truck Unloading/Waiting Bay
- Construction Site

LEGEND

- Site Fencing
- Construction Parking
- Traffic Movement
- Crane

P

- Construction parking Offsite
- Residents - Noise / parking
- McKenzie Street