



1 Building Elevation - West NTX SSDA  
1:200

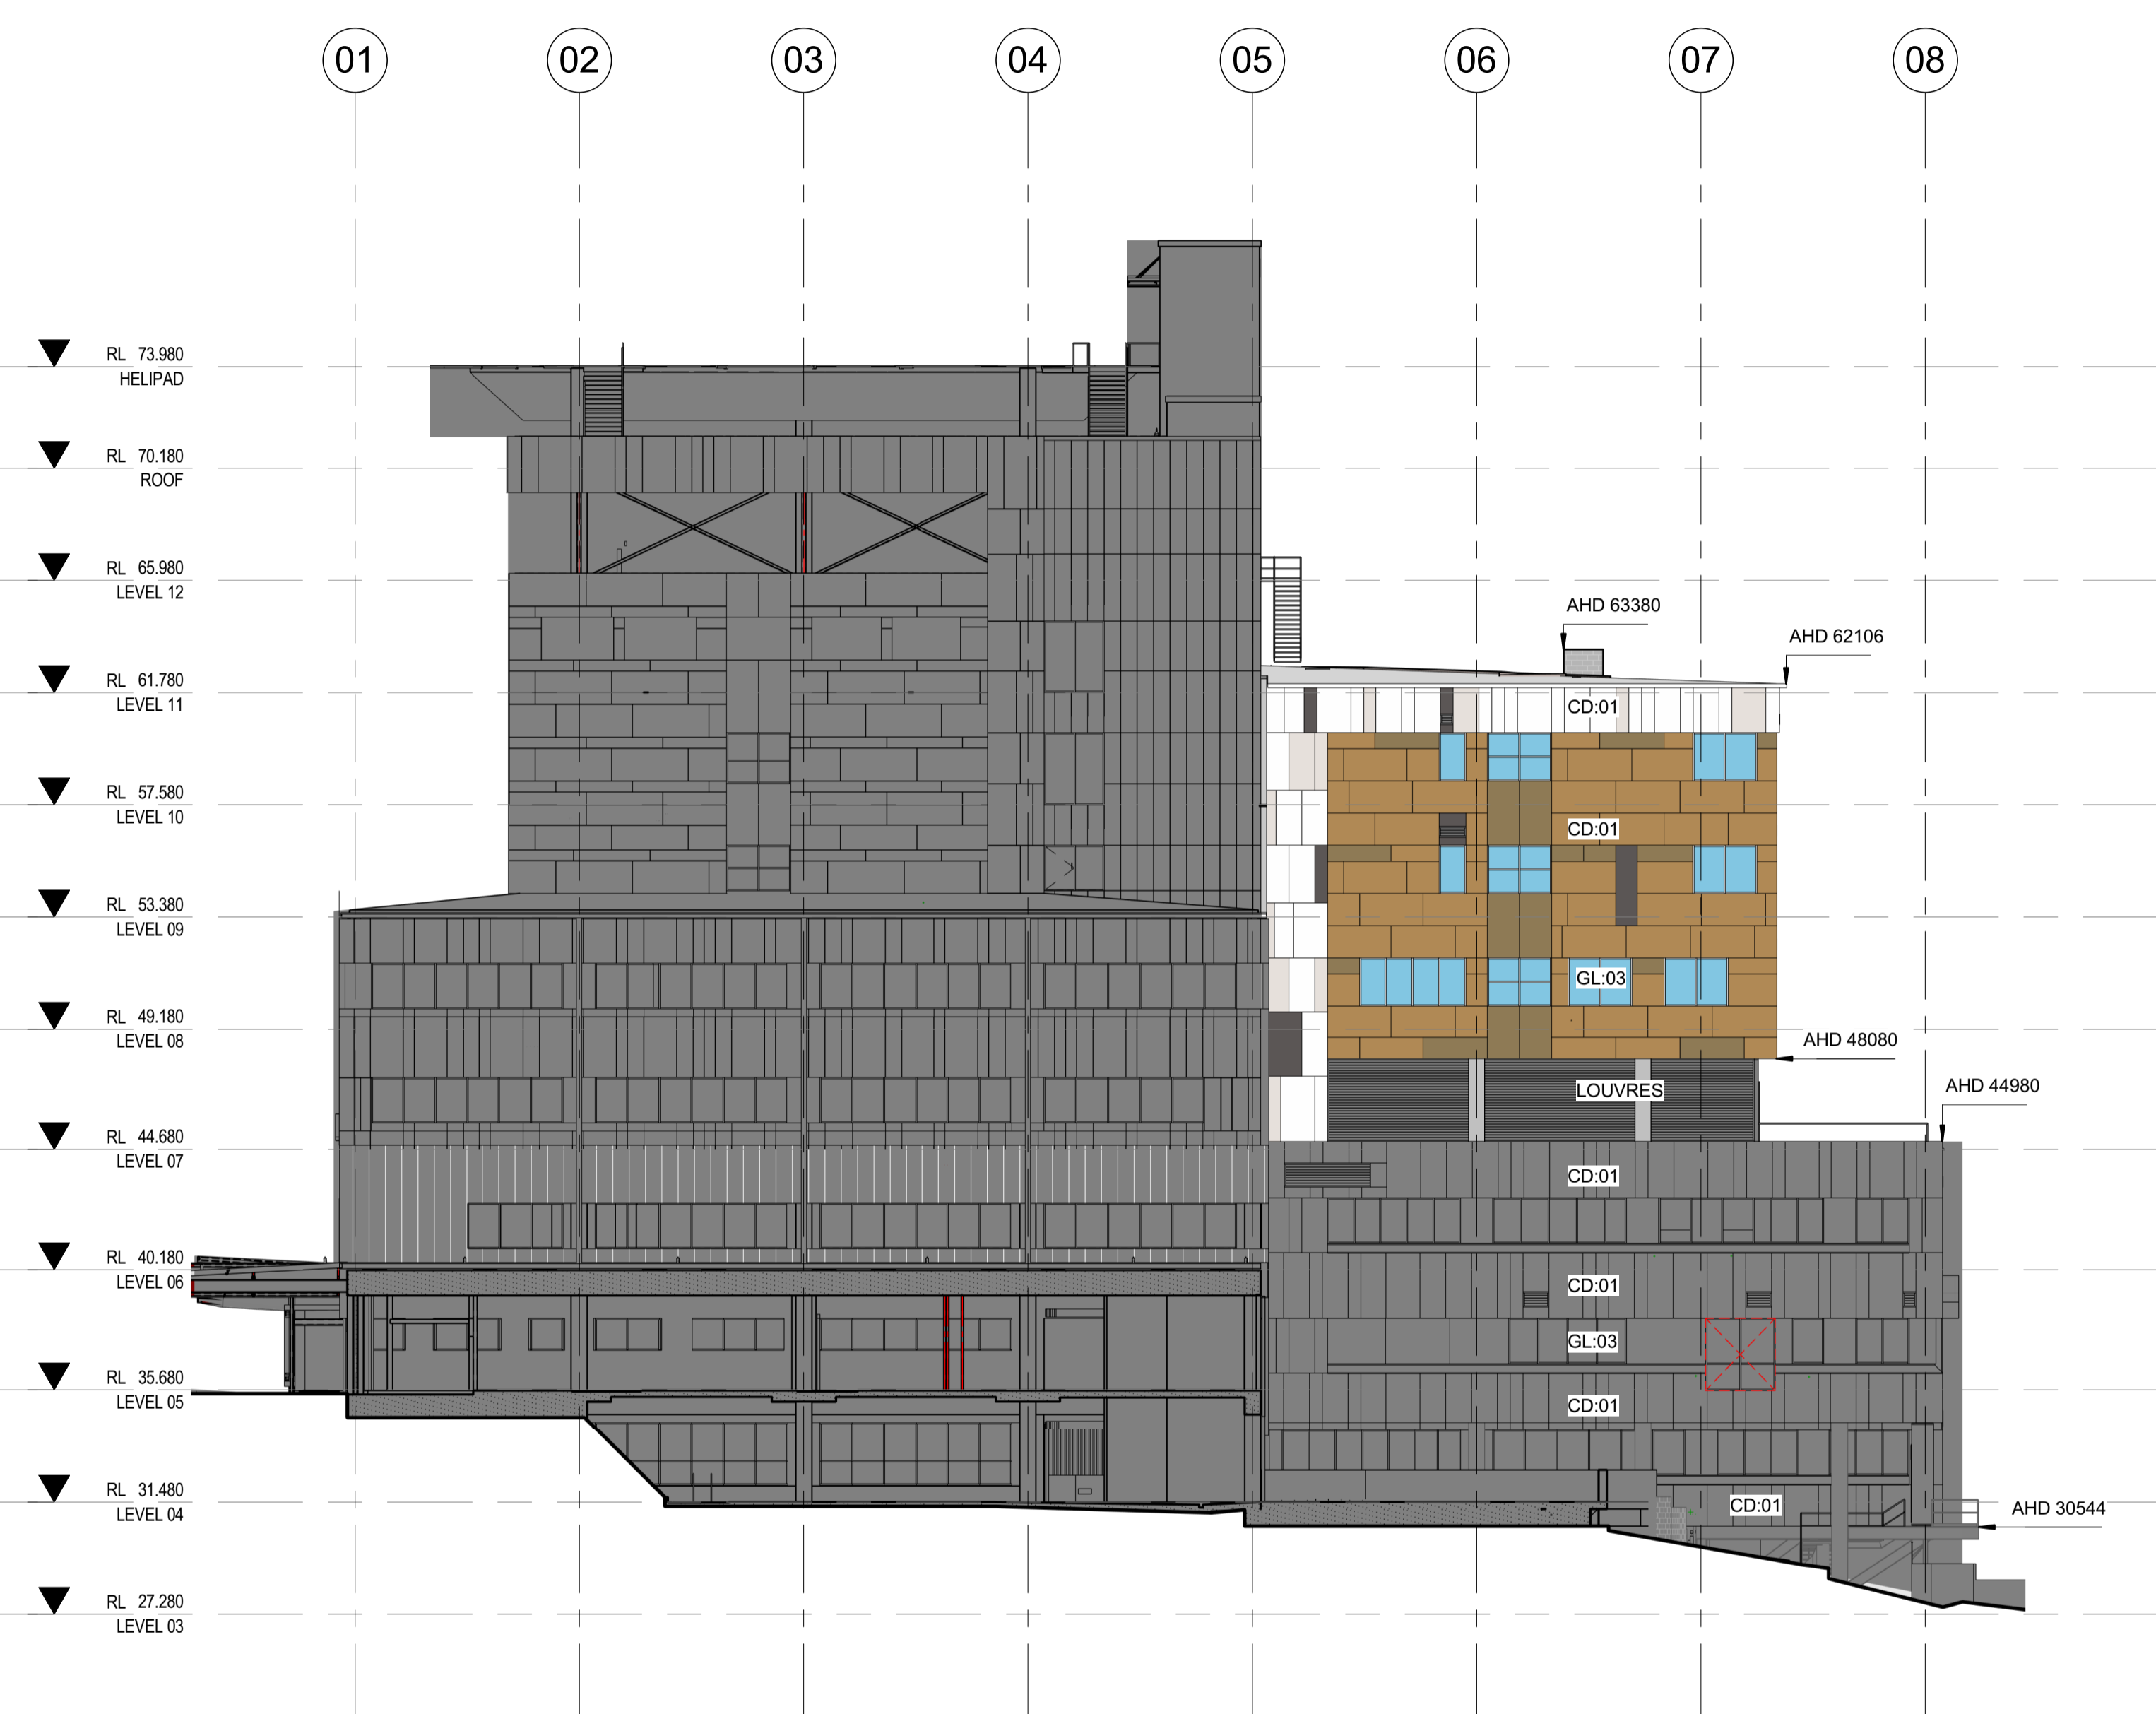

2 Building Elevation - East NTX SSDA  
1:200

LEGEND:  
 EXISTING