


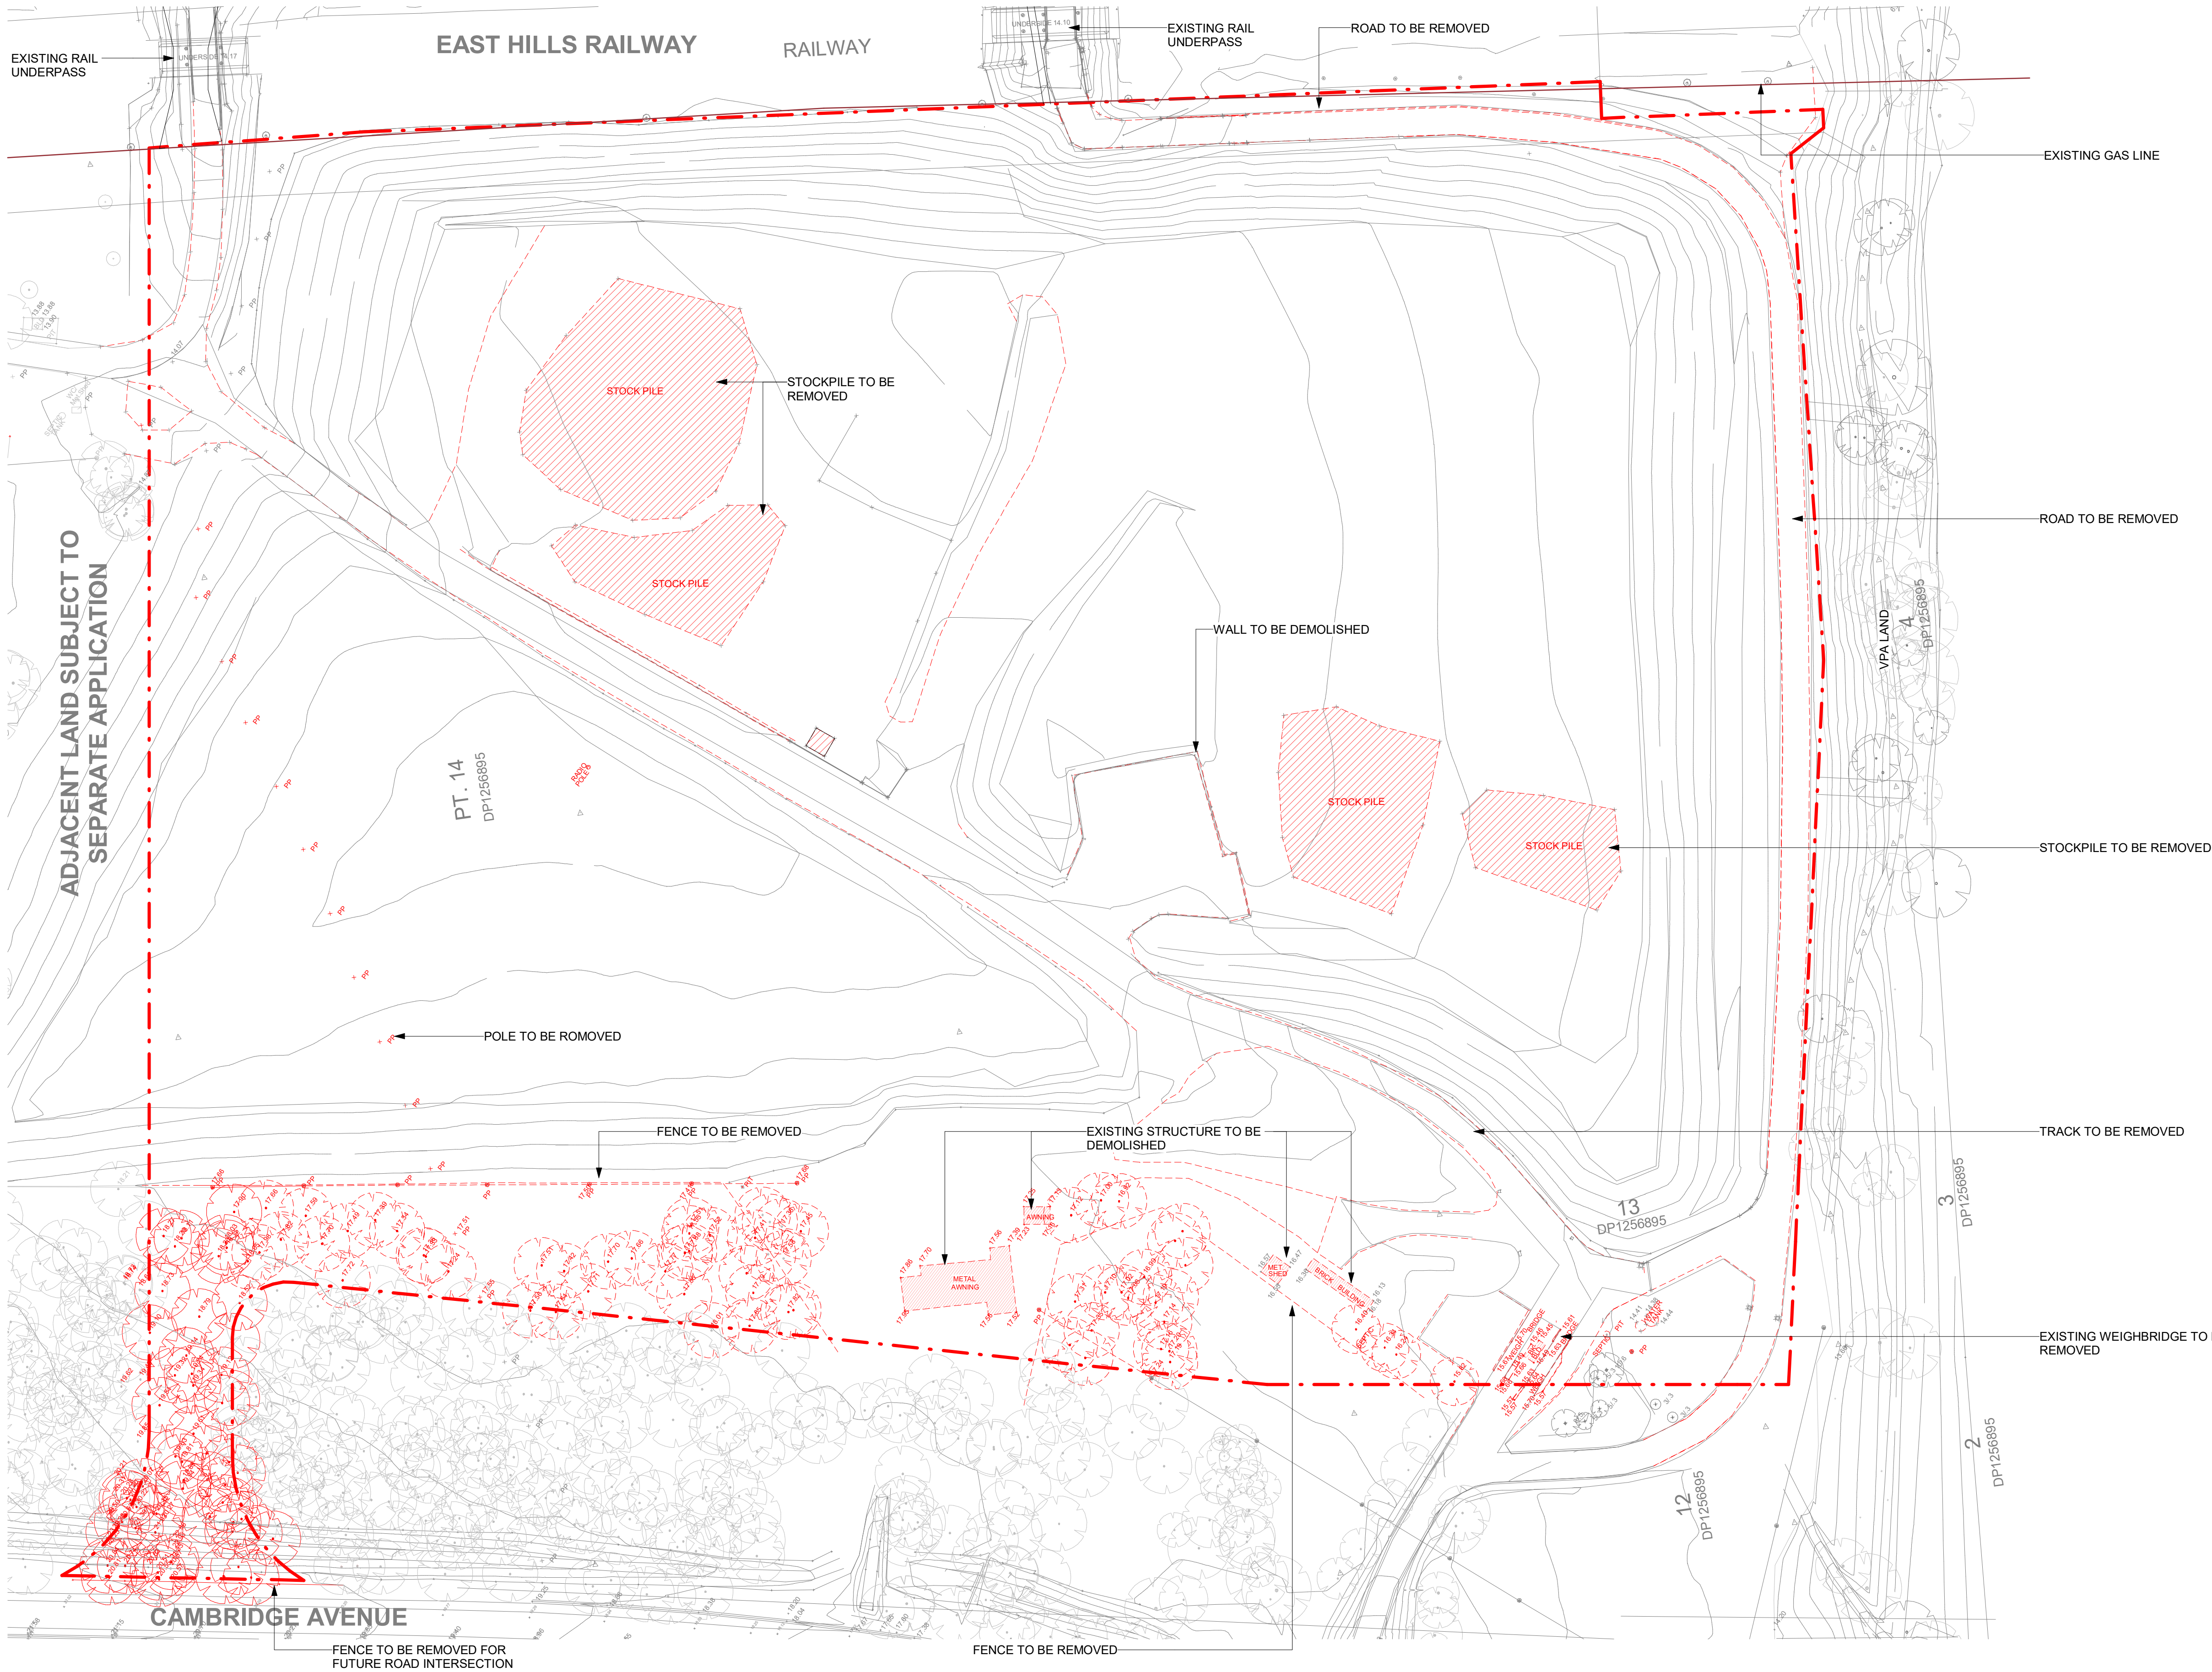

DEMOLITION LEGEND

- SITE BOUNDARY
- ⊗ TREE TO BE REMOVED
- DEMOLISHED
- STRUCTURE REMOVED
- PROPOSED STRUCTURE/BUILDING

NOTES

- NOTE FFL LEVELS ±1000MM
- ALL LEVELS AND EXTENTS ARE INDICATIVE & SHOULD BE READ IN CONJUNCTION WITH CIVIL ENG. DWGS FOR FINAL LEVELS OF ALL EARTH WORKS AND EXCAVATION.
- ALL LANDSCAPING TO LANDSCAPE ARCHITECT'S DETAILS
- ALL INFORMATION SUBJECT TO DETAILED DESIGN AND ENGINEERING INPUT.
- ALL MEASUREMENT OF EXISTING STRUCTURES ARE APPROXIMATELY ONLY, AND TO BE CONFIRMED ON SITE
- TENANT FITOUT SHOWN BLUE



SCALE BAR 1:1000 @ A1 ; 1: 2000 @ A3

Drawing Title
DEMOLITION PLAN

SHEET NUMBER
1220013_PRECINCT 1_A004

ISSUE

C

Notes
-This drawing and design is subject to Reid Campbell (NSW) Pty Ltd copyright and may not be reproduced without prior written consent.
-Contractor to verify all dimensions on site before commencing work.
-Report all discrepancies to project manager prior to construction.
-Figured dimensions to be taken in preference to scaled drawings.
-All work is to conform to relevant Australian Standards and other Codes as applicable, together with other Authorities' requirements and regulations.
Michael Morony NSWARB No. 8218, QLD Reg. No. 5852, ARBV No. VIC00002, APBSA No. s3931, WA00026

Issue	Description	Date	By	QA
A	SEARs Draft	25.02.2025	AM	PY
B	SEARs Draft	27.02.2025	AM	PY
C	SEARs Application	27.03.2025	AM	PY



STRATEGY | DESIGN | DELIVERY
ACN: 002 033 801 ABN: 28 317 855 875
Level 15, 124 Walker Street
North Sydney NSW 2060 Australia
Tel: 61 02 9954 5011
Fax: 61 02 9954 4946
Email: sydney@reidcampbell.com
Website: www.reidcampbell.com

**STATE SIGNIFICANT
DEVELOPMENT
APPLICATION**

CLIENT
**glenfieldwaste
SERVICES**

PROJECT MANAGER
TACTICAL

PROJECT
**GLENFIELD INDUSTRIAL
PRECINCT**
2 Cambridge Avenue
Glenfield NSW 2167
Drawn Checked PRINT DATE
PY AM 27/03/2025 12:41:46 PM

