


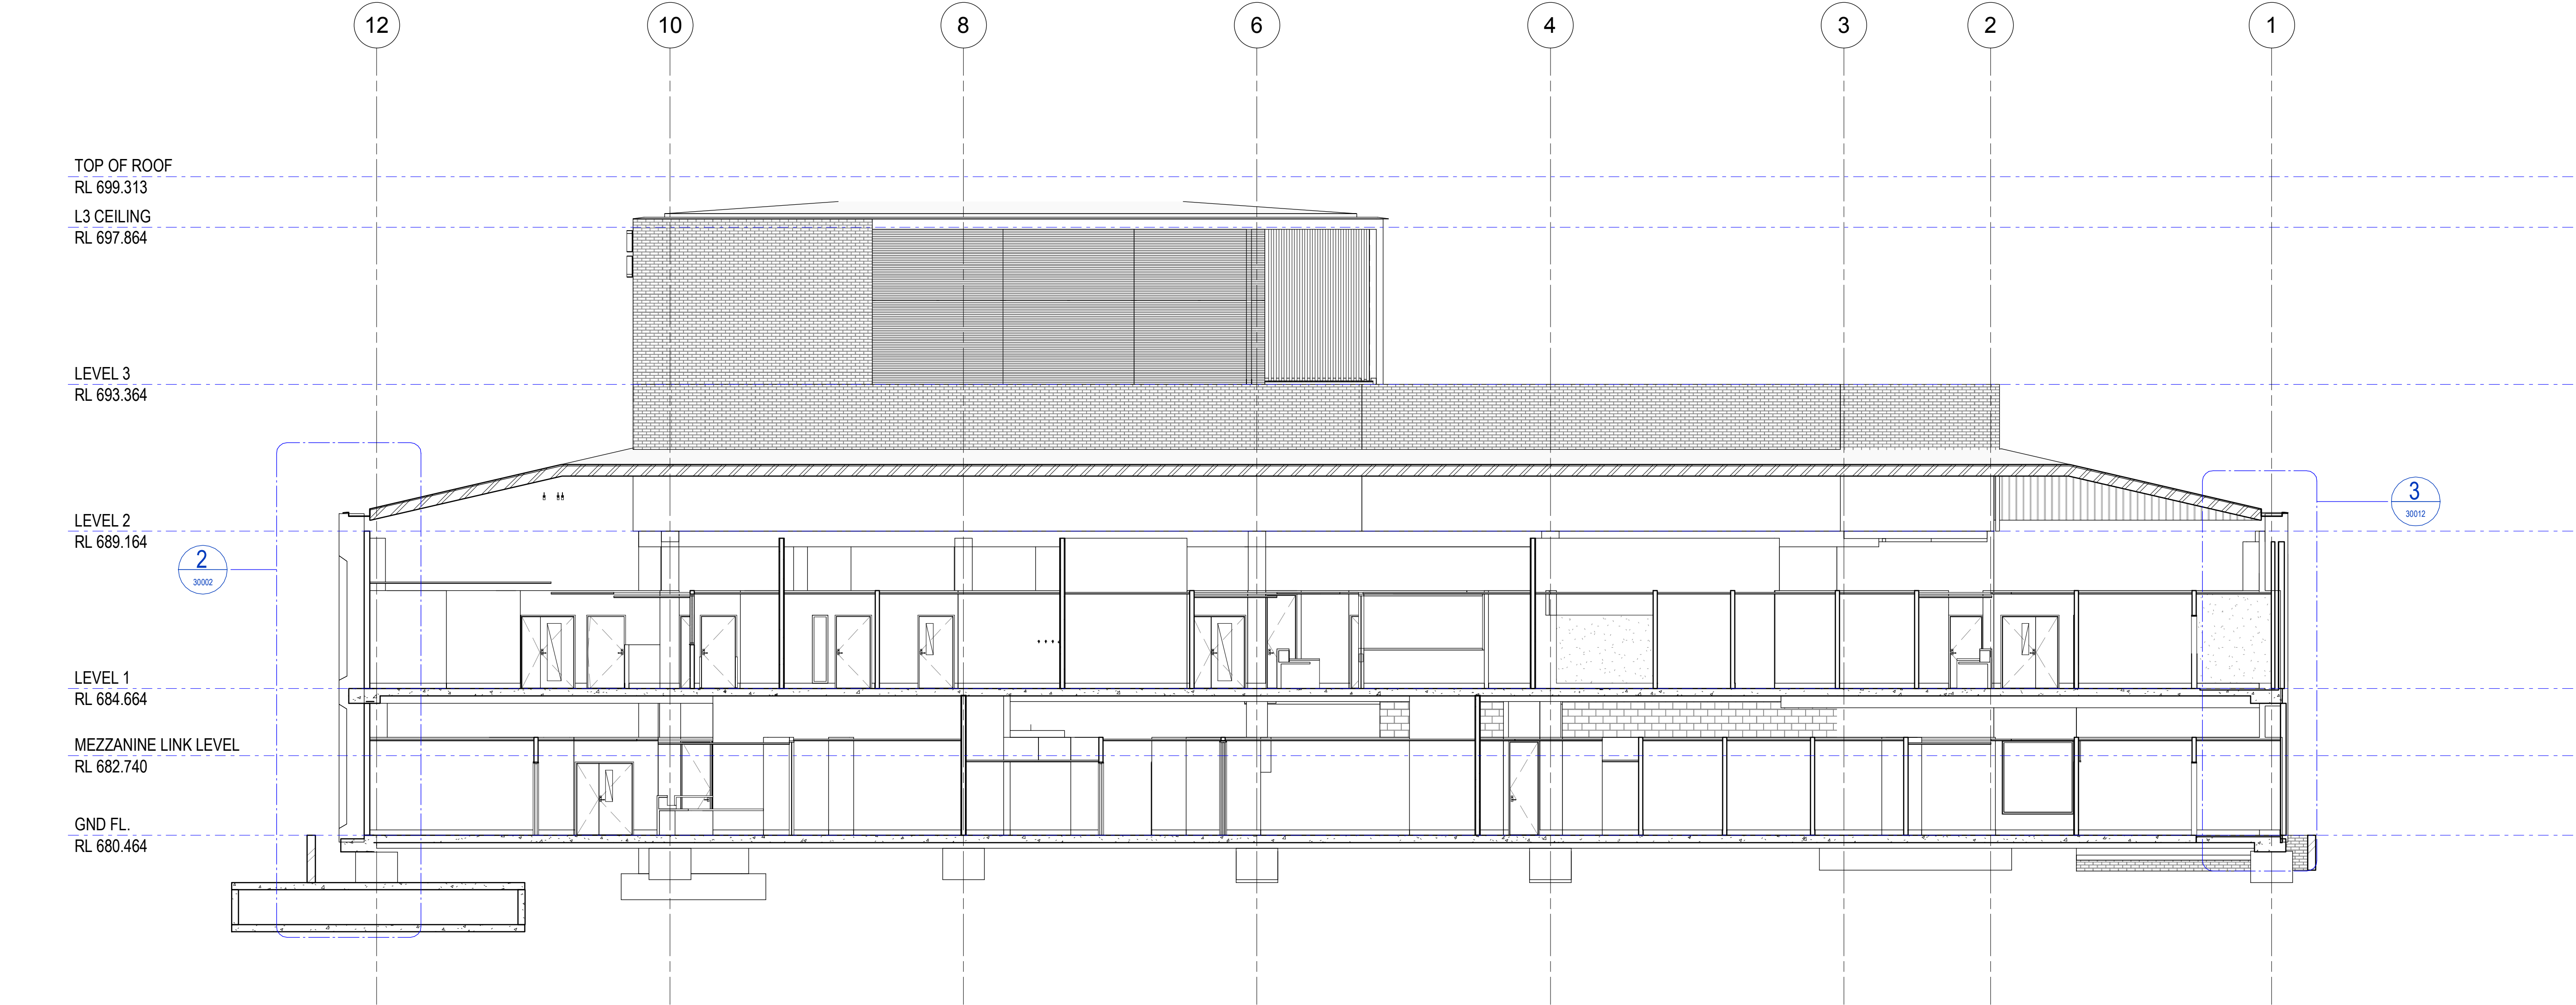

F SECTION F BETWEEN GRIDS B & C
1:100

AMENDMENTS			
NO.	DATE	SUBJECT	BY
1	25/01/18	PRELIMINARY FOR COORDINATION	EC
2	24/01/18	FOR COORDINATION	EC
3	14/01/18	FOR COORDINATION	JP
4	13/01/18	FOR SD	EC



PROJECT
BOWRAL & DISTRICT HOSPITAL REDEVELOPMENT
97-103 BOWRAL ST.,
BOWRAL NSW 2576

DRAWING NUMBER
130443-MSJ-AR-DWG-MW25003
DRAWING NAME
OVERALL SECTIONS SHEET 3

REV
4

0m 2m 4m 6m 8m 10m
SCALE 1:100 @ B1

ISSUE DATE
25/07/18