




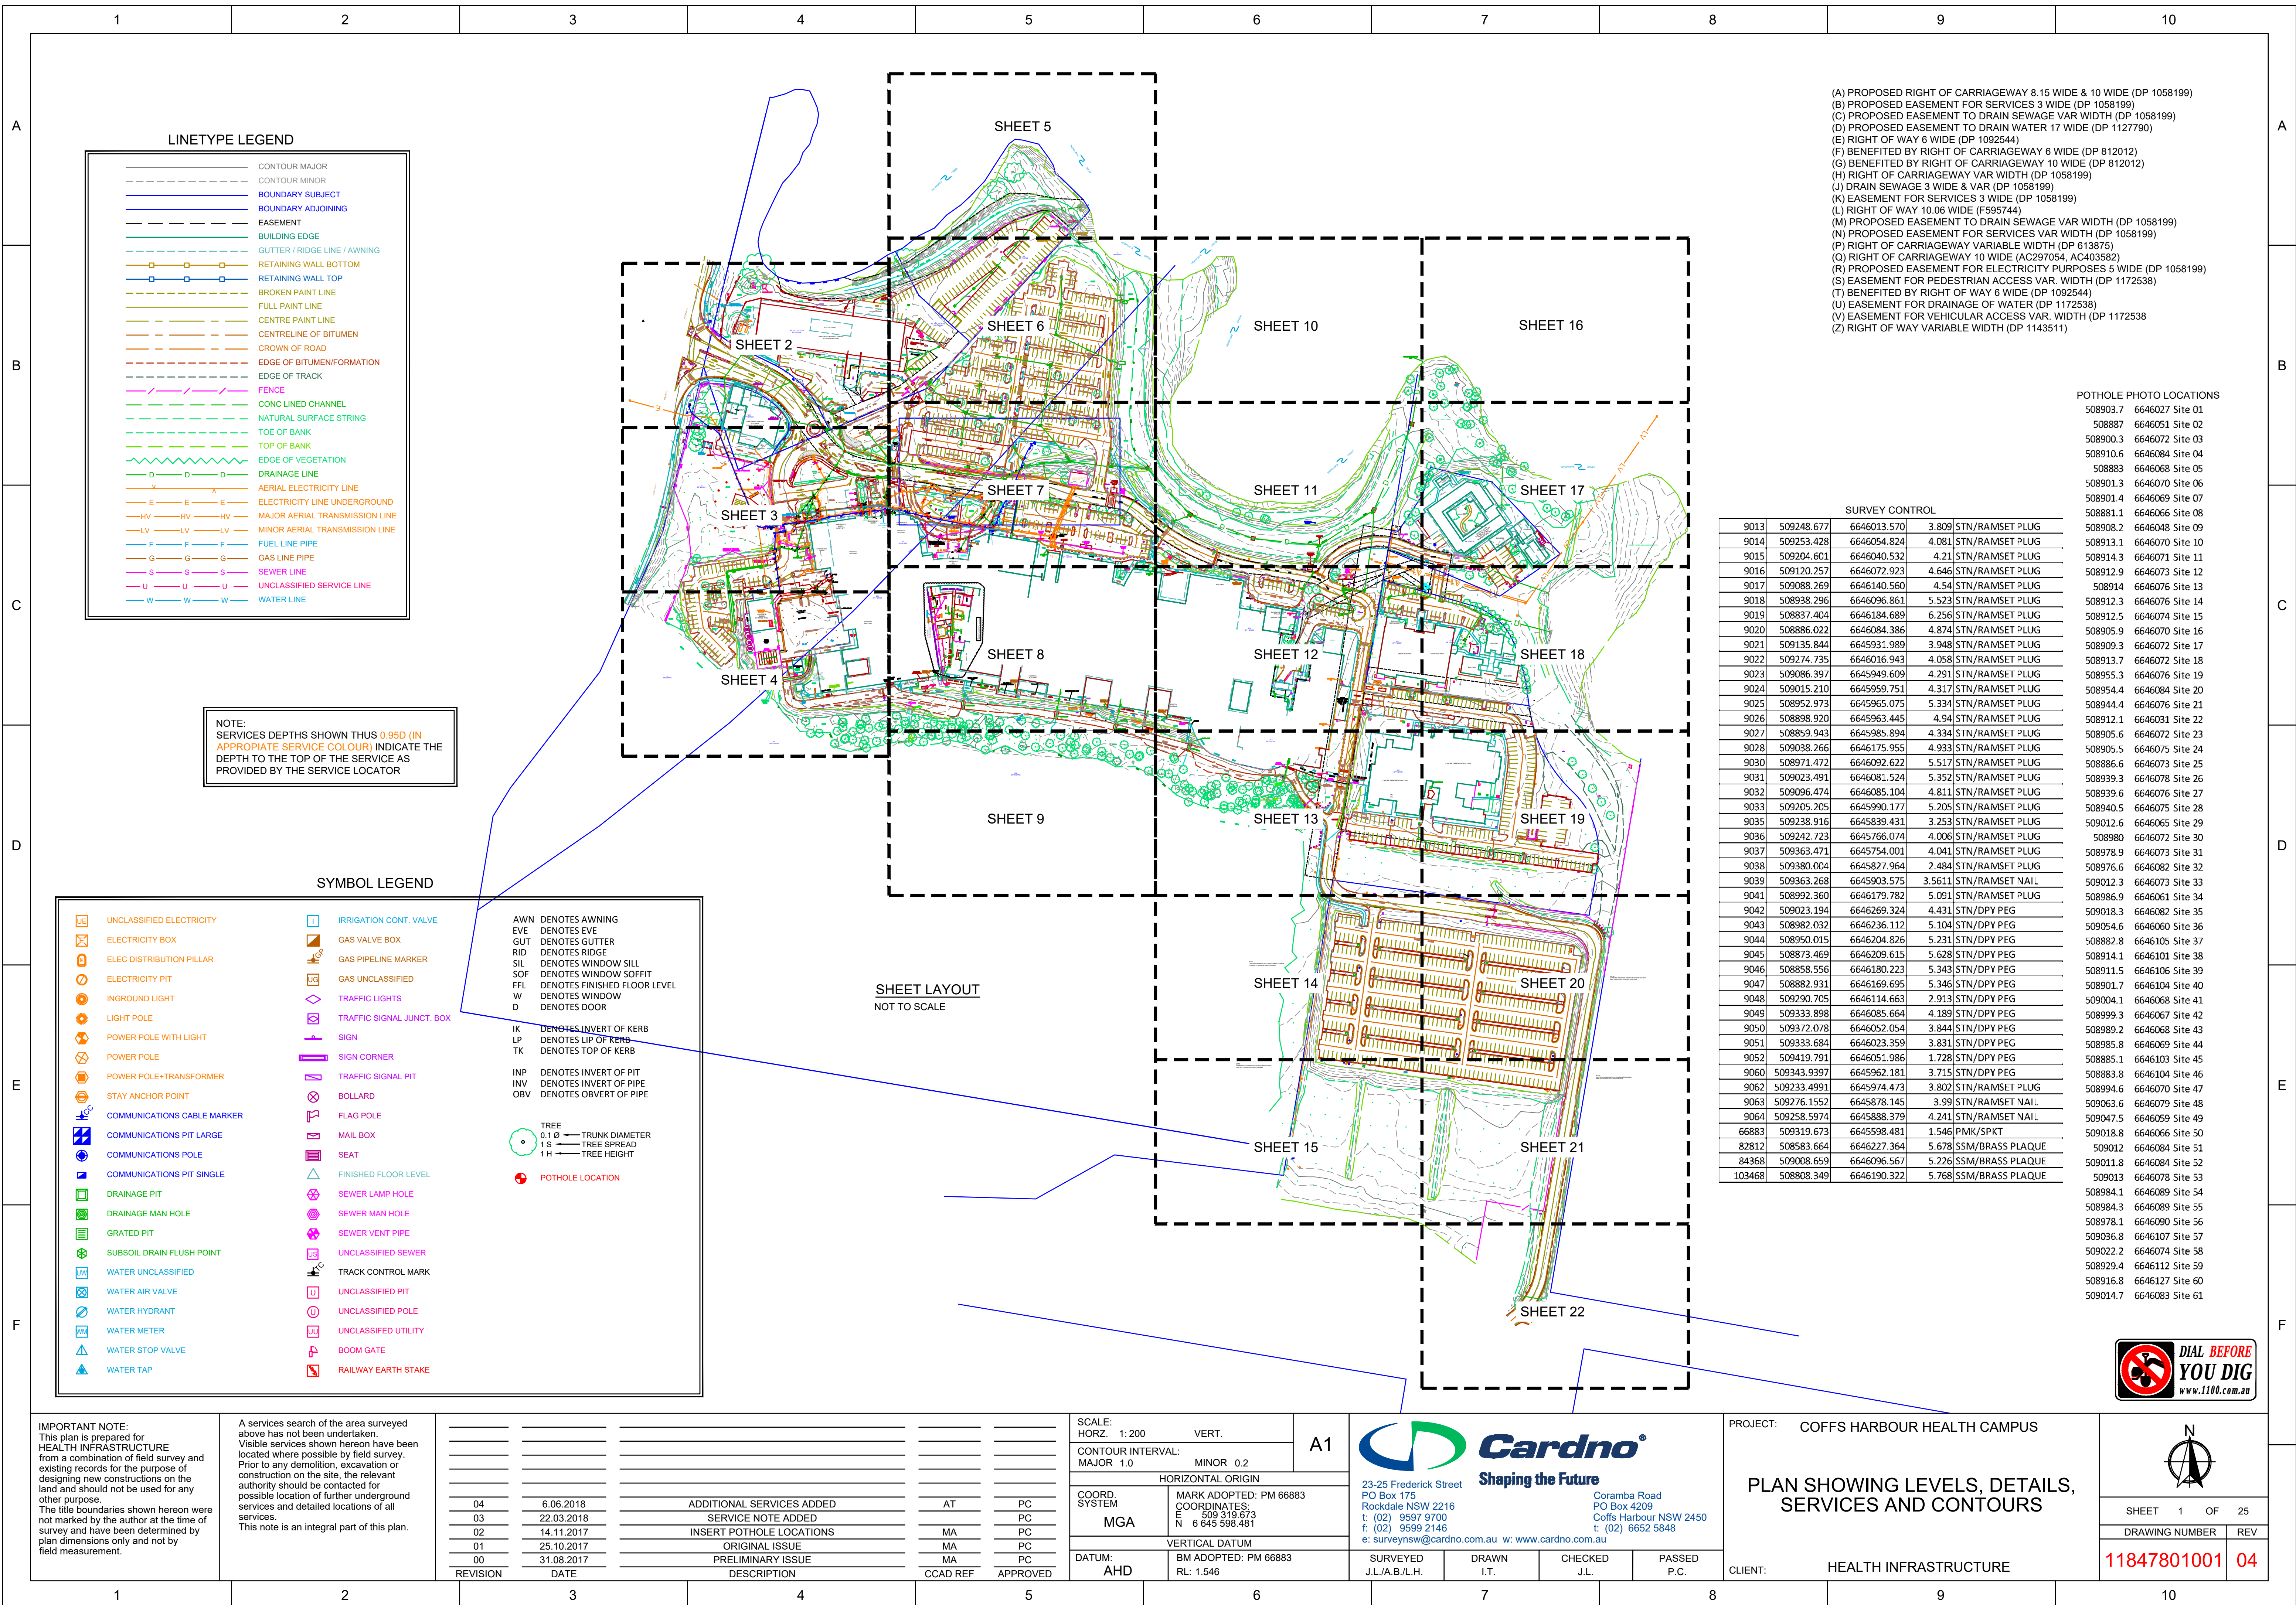

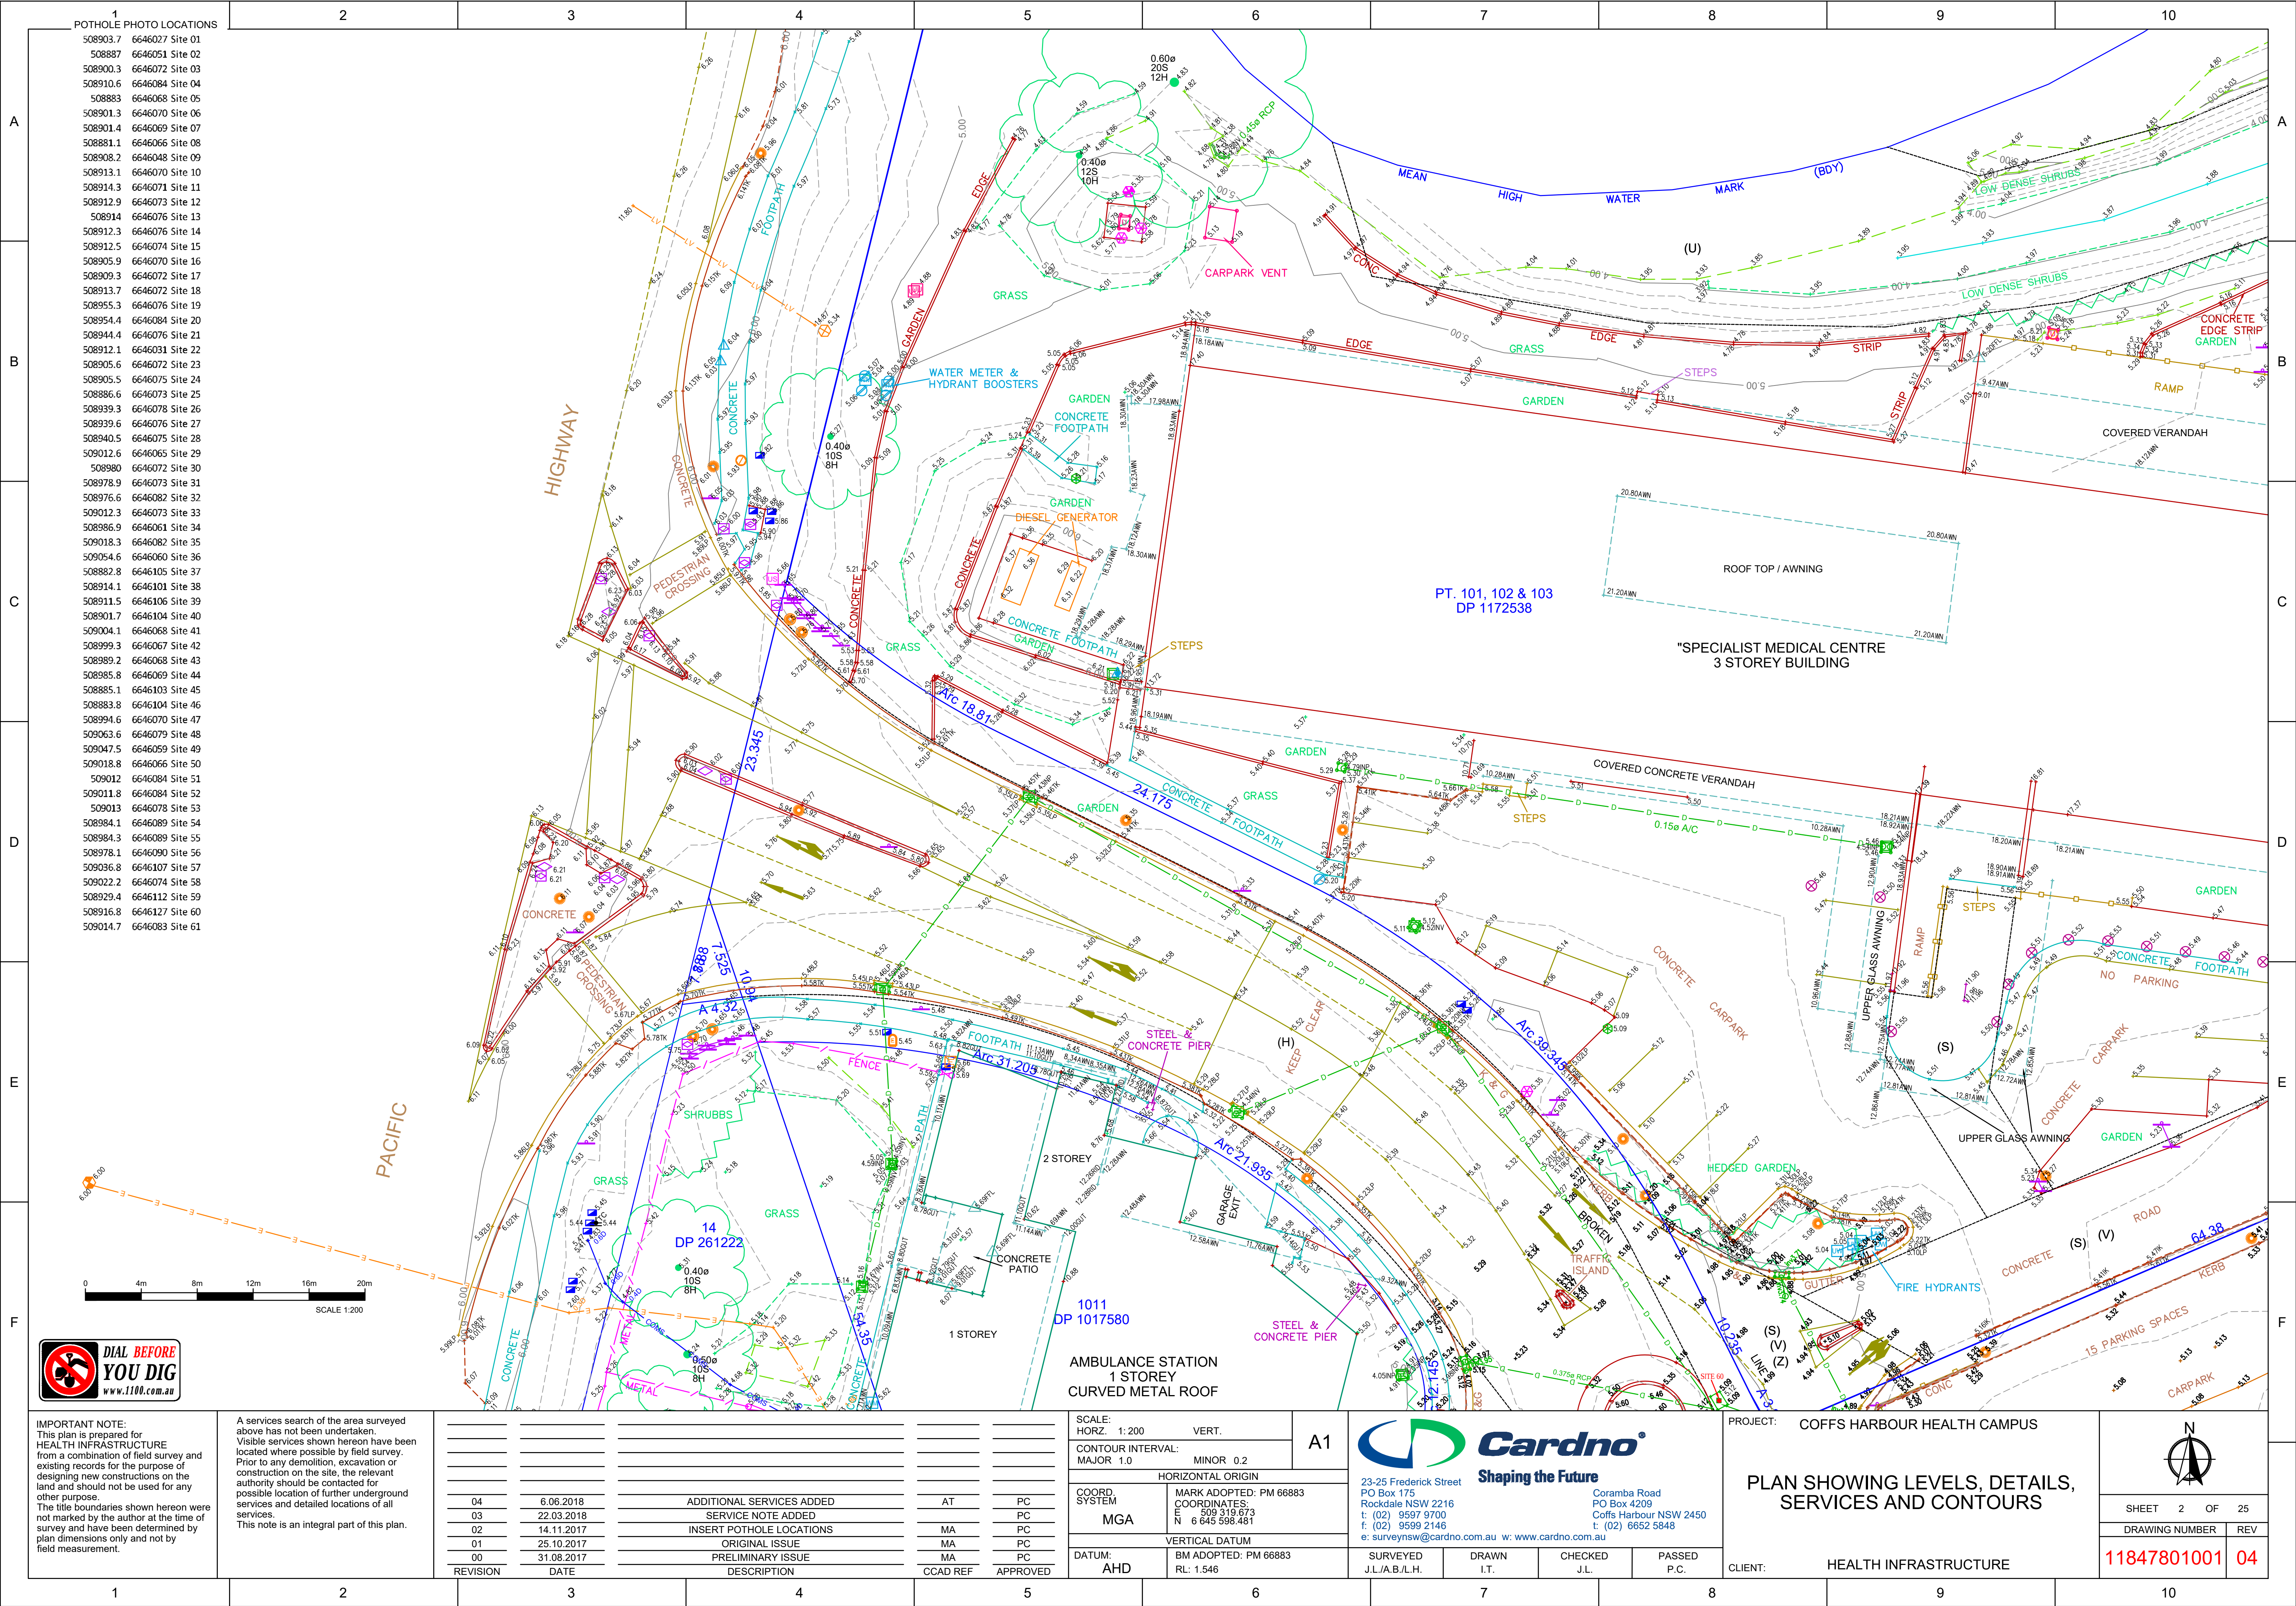

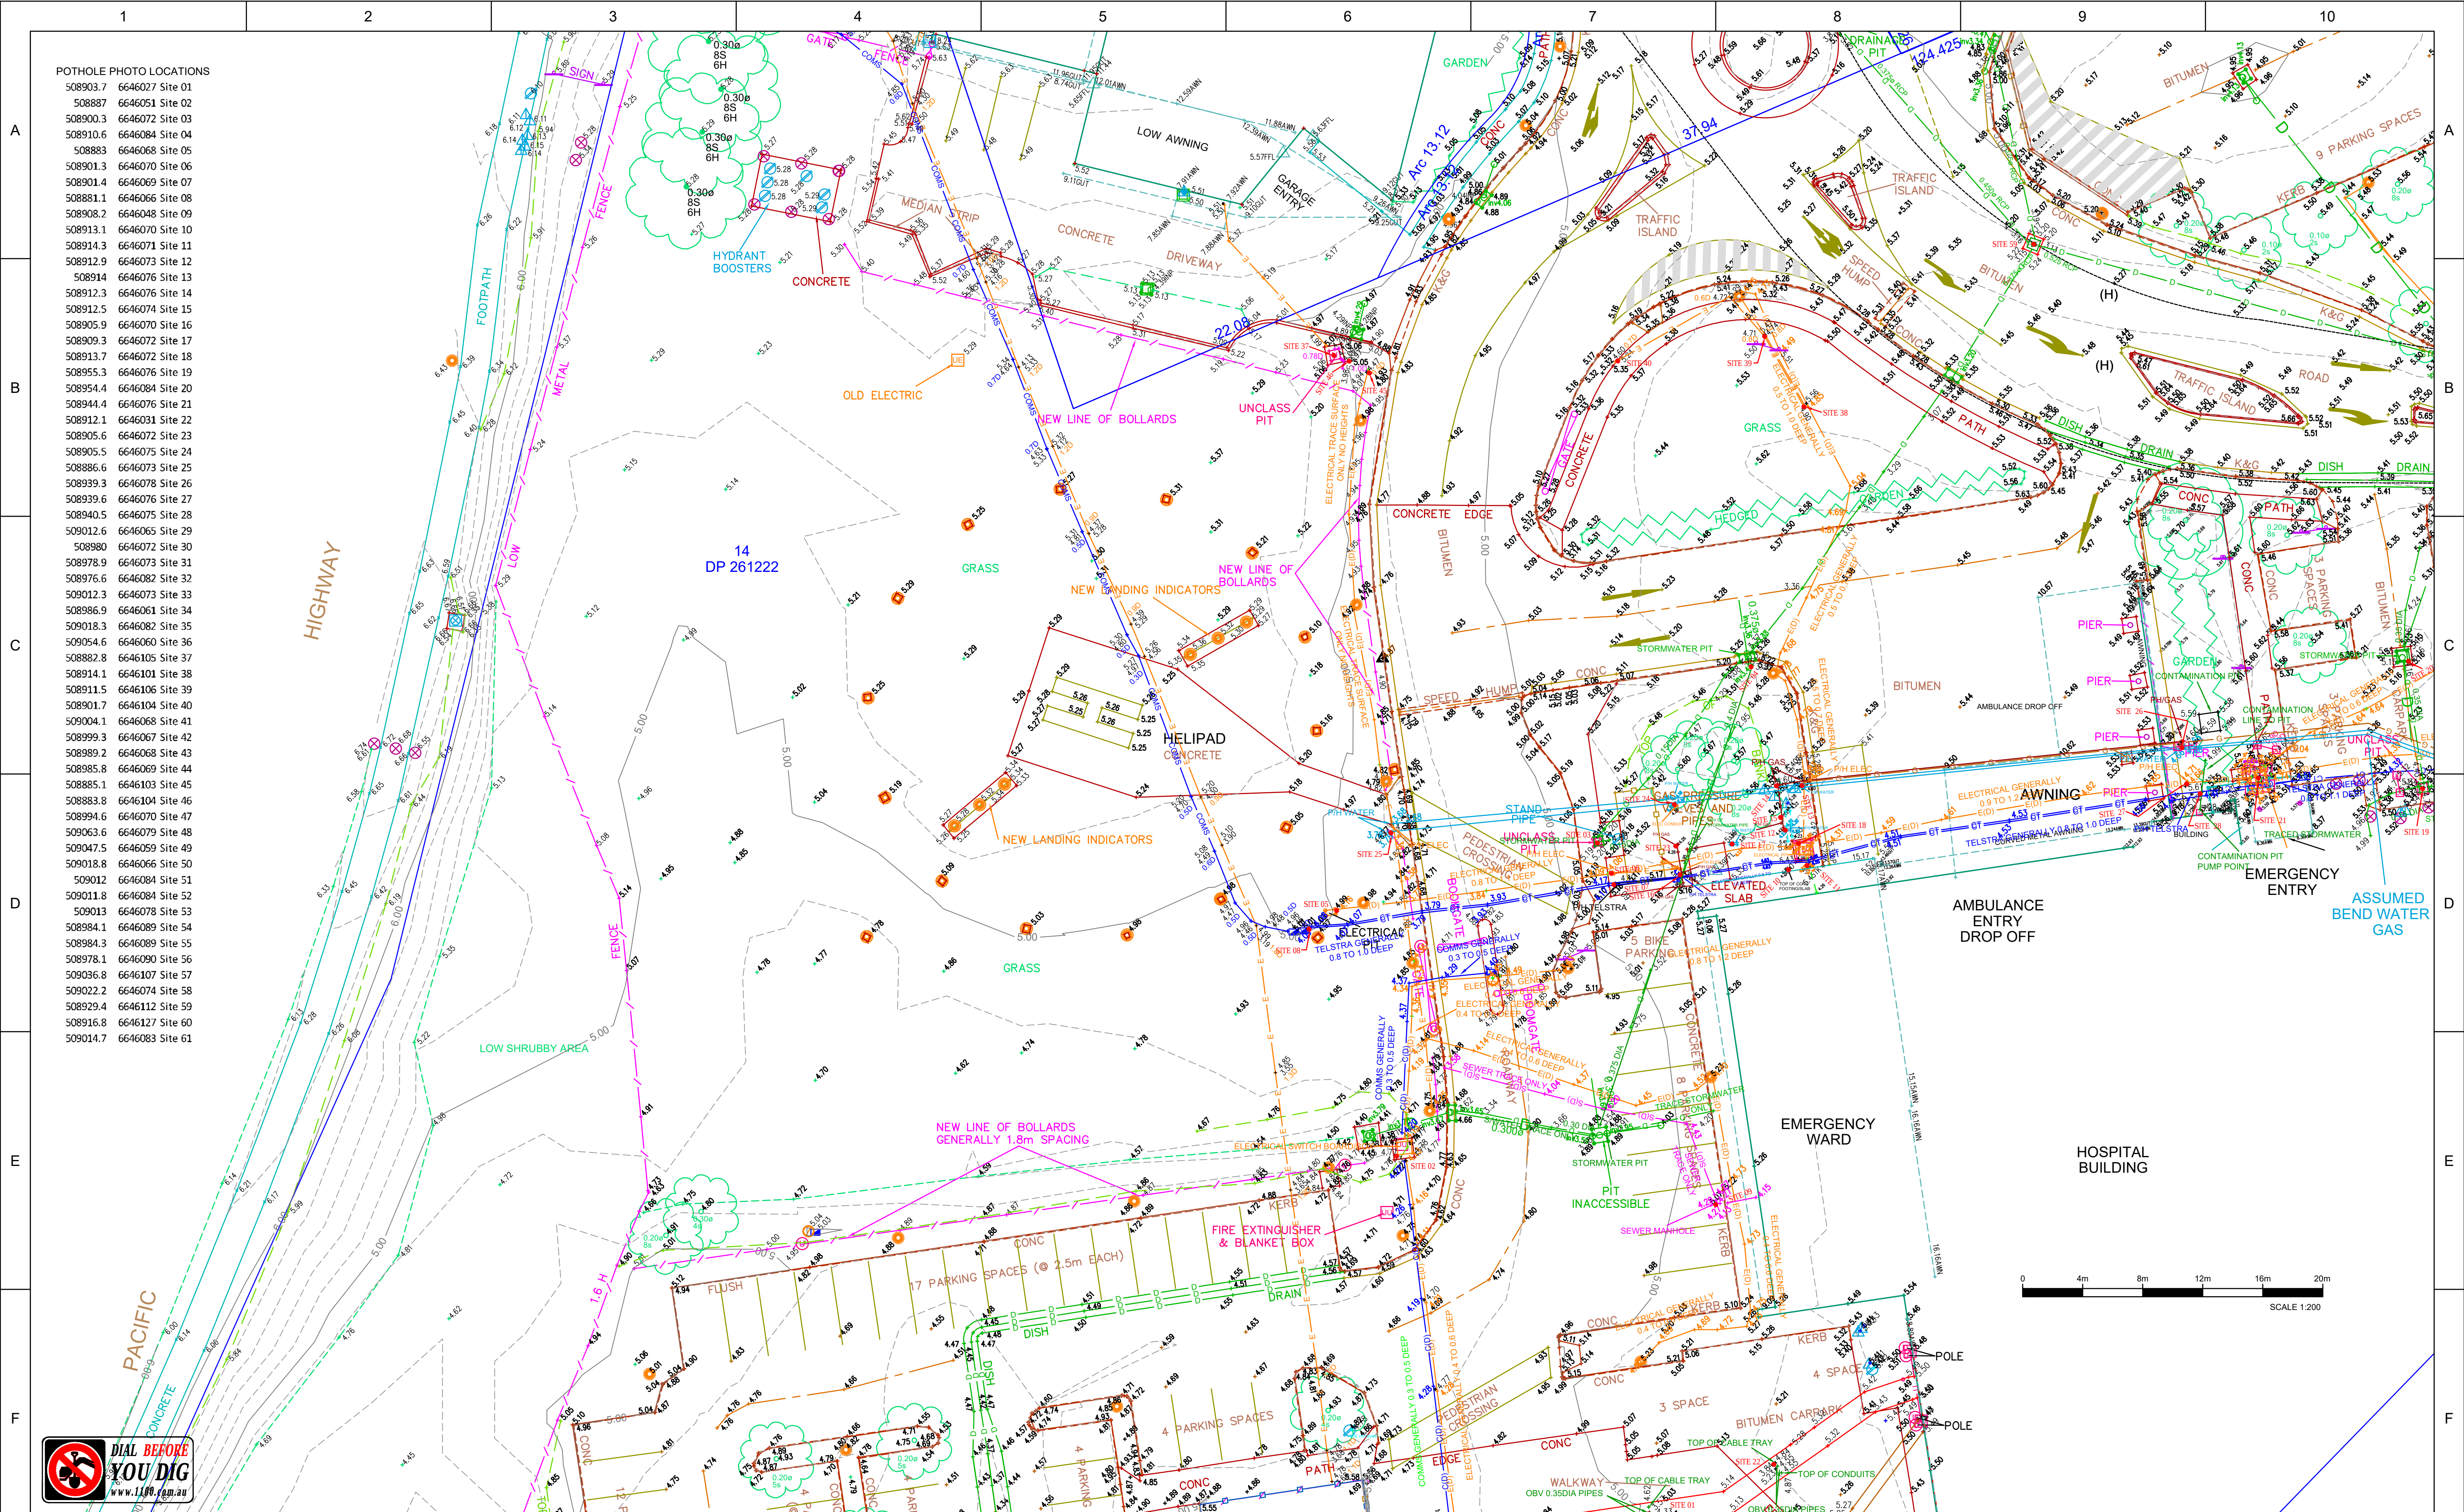

POT HOLE PHOTO LOCATIONS

- 508903.7 6646027 Site 01
- 508887 6646051 Site 02
- 508900.3 6646072 Site 03
- 508910.6 6646084 Site 04
- 508883 6646068 Site 05
- 508901.3 6646070 Site 06
- 508901.4 6646069 Site 07
- 508881.1 6646066 Site 08
- 508908.2 6646048 Site 09
- 508913.1 6646070 Site 10
- 508914.3 6646071 Site 11
- 508912.9 6646073 Site 12
- 508914 6646076 Site 13
- 508912.3 6646076 Site 14
- 508912.5 6646074 Site 15
- 508905.9 6646070 Site 16
- 508909.3 6646072 Site 17
- 508913.7 6646072 Site 18
- 508955.3 6646076 Site 19
- 508954.4 6646084 Site 20
- 508944.4 6646076 Site 21
- 508912.1 6646031 Site 22
- 508905.6 6646072 Site 23
- 508905.5 6646075 Site 24
- 508886.6 6646073 Site 25
- 508939.3 6646078 Site 26
- 508939.6 6646076 Site 27
- 508940.5 6646075 Site 28
- 509012.6 6646065 Site 29
- 508980 6646072 Site 30
- 508978.9 6646073 Site 31
- 508976.6 6646082 Site 32
- 509012.3 6646073 Site 33
- 508986.9 6646061 Site 34
- 509018.3 6646082 Site 35
- 509054.6 6646060 Site 36
- 508887.8 6646105 Site 37
- 508914.1 6646101 Site 38
- 508911.5 6646106 Site 39
- 508901.7 6646104 Site 40
- 509004.1 6646068 Site 41
- 508999.3 6646067 Site 42
- 508989.2 6646068 Site 43
- 508985.8 6646069 Site 44
- 508885.1 6646103 Site 45
- 508883.8 6646104 Site 46
- 508994.6 6646070 Site 47
- 509063.6 6646079 Site 48
- 509047.5 6646059 Site 49
- 509018.8 6646066 Site 50
- 509012 6646084 Site 51
- 509011.8 6646084 Site 52
- 509013 6646078 Site 53
- 508984.1 6646089 Site 54
- 508984.3 6646089 Site 55
- 508978.1 6646090 Site 56
- 509036.8 6646107 Site 57
- 509022.2 6646074 Site 58
- 508929.4 6646112 Site 59
- 508916.8 6646127 Site 60
- 509014.7 6646083 Site 61



IMPORTANT NOTE:
This plan is prepared for HEALTH INFRASTRUCTURE from a combination of field survey and existing records for the purpose of designing new constructions on the land and should not be used for any other purpose.
The title boundaries shown hereon were not marked by the author at the time of survey and have been determined by plan dimensions only and not by field measurement.

A services search of the area surveyed above has not been undertaken. Visible services shown hereon have been located where possible by field survey. Prior to any demolition, excavation or construction on the site, the relevant authority should be contacted for possible location of further underground services and detailed locations of all services.
This note is an integral part of this plan.

REVISION	DATE	DESCRIPTION	CCAD REF	APPROVED
04	6.06.2018	ADDITIONAL SERVICES ADDED	AT	PC
03	22.03.2018	SERVICE NOTE ADDED	MA	PC
02	14.11.2017	INSERT POT HOLE LOCATIONS	MA	PC
01	25.10.2017	ORIGINAL ISSUE	MA	PC
00	31.08.2017	PRELIMINARY ISSUE	MA	PC

SCALE: HORIZ. 1:200	VERT.
CONTOUR INTERVAL: MAJOR 1.0	MINOR 0.2
HORIZONTAL ORIGIN	
COORD. SYSTEM	MARK ADOPTED: PM 66883
MGA	COORDINATES: N 509 319 673 E 6 645 598 481
VERTICAL DATUM	
DATUM: AHD	BM ADOPTED: PM 66883 RL: 1.546

Cardno
Shaping the Future

23-25 Frederick Street
PO Box 175
Rockdale NSW 2216
t: (02) 9597 9700
f: (02) 9599 2146
e: surveynew@cardno.com.au w: www.cardno.com.au

Coramba Road
PO Box 4209
Coffs Harbour NSW 2450
t: (02) 6652 5848

SURVEYED	J.L./A.B./L.H.	DRAWN	I.T.	CHECKED	J.L.	PASSED	P.C.
----------	----------------	-------	------	---------	------	--------	------

PROJECT: COFFS HARBOUR HEALTH CAMPUS


PLAN SHOWING LEVELS, DETAILS, SERVICES AND CONTOURS

CLIENT: HEALTH INFRASTRUCTURE

SHEET 3 OF 25

DRAWING NUMBER 11847801001

REV 04

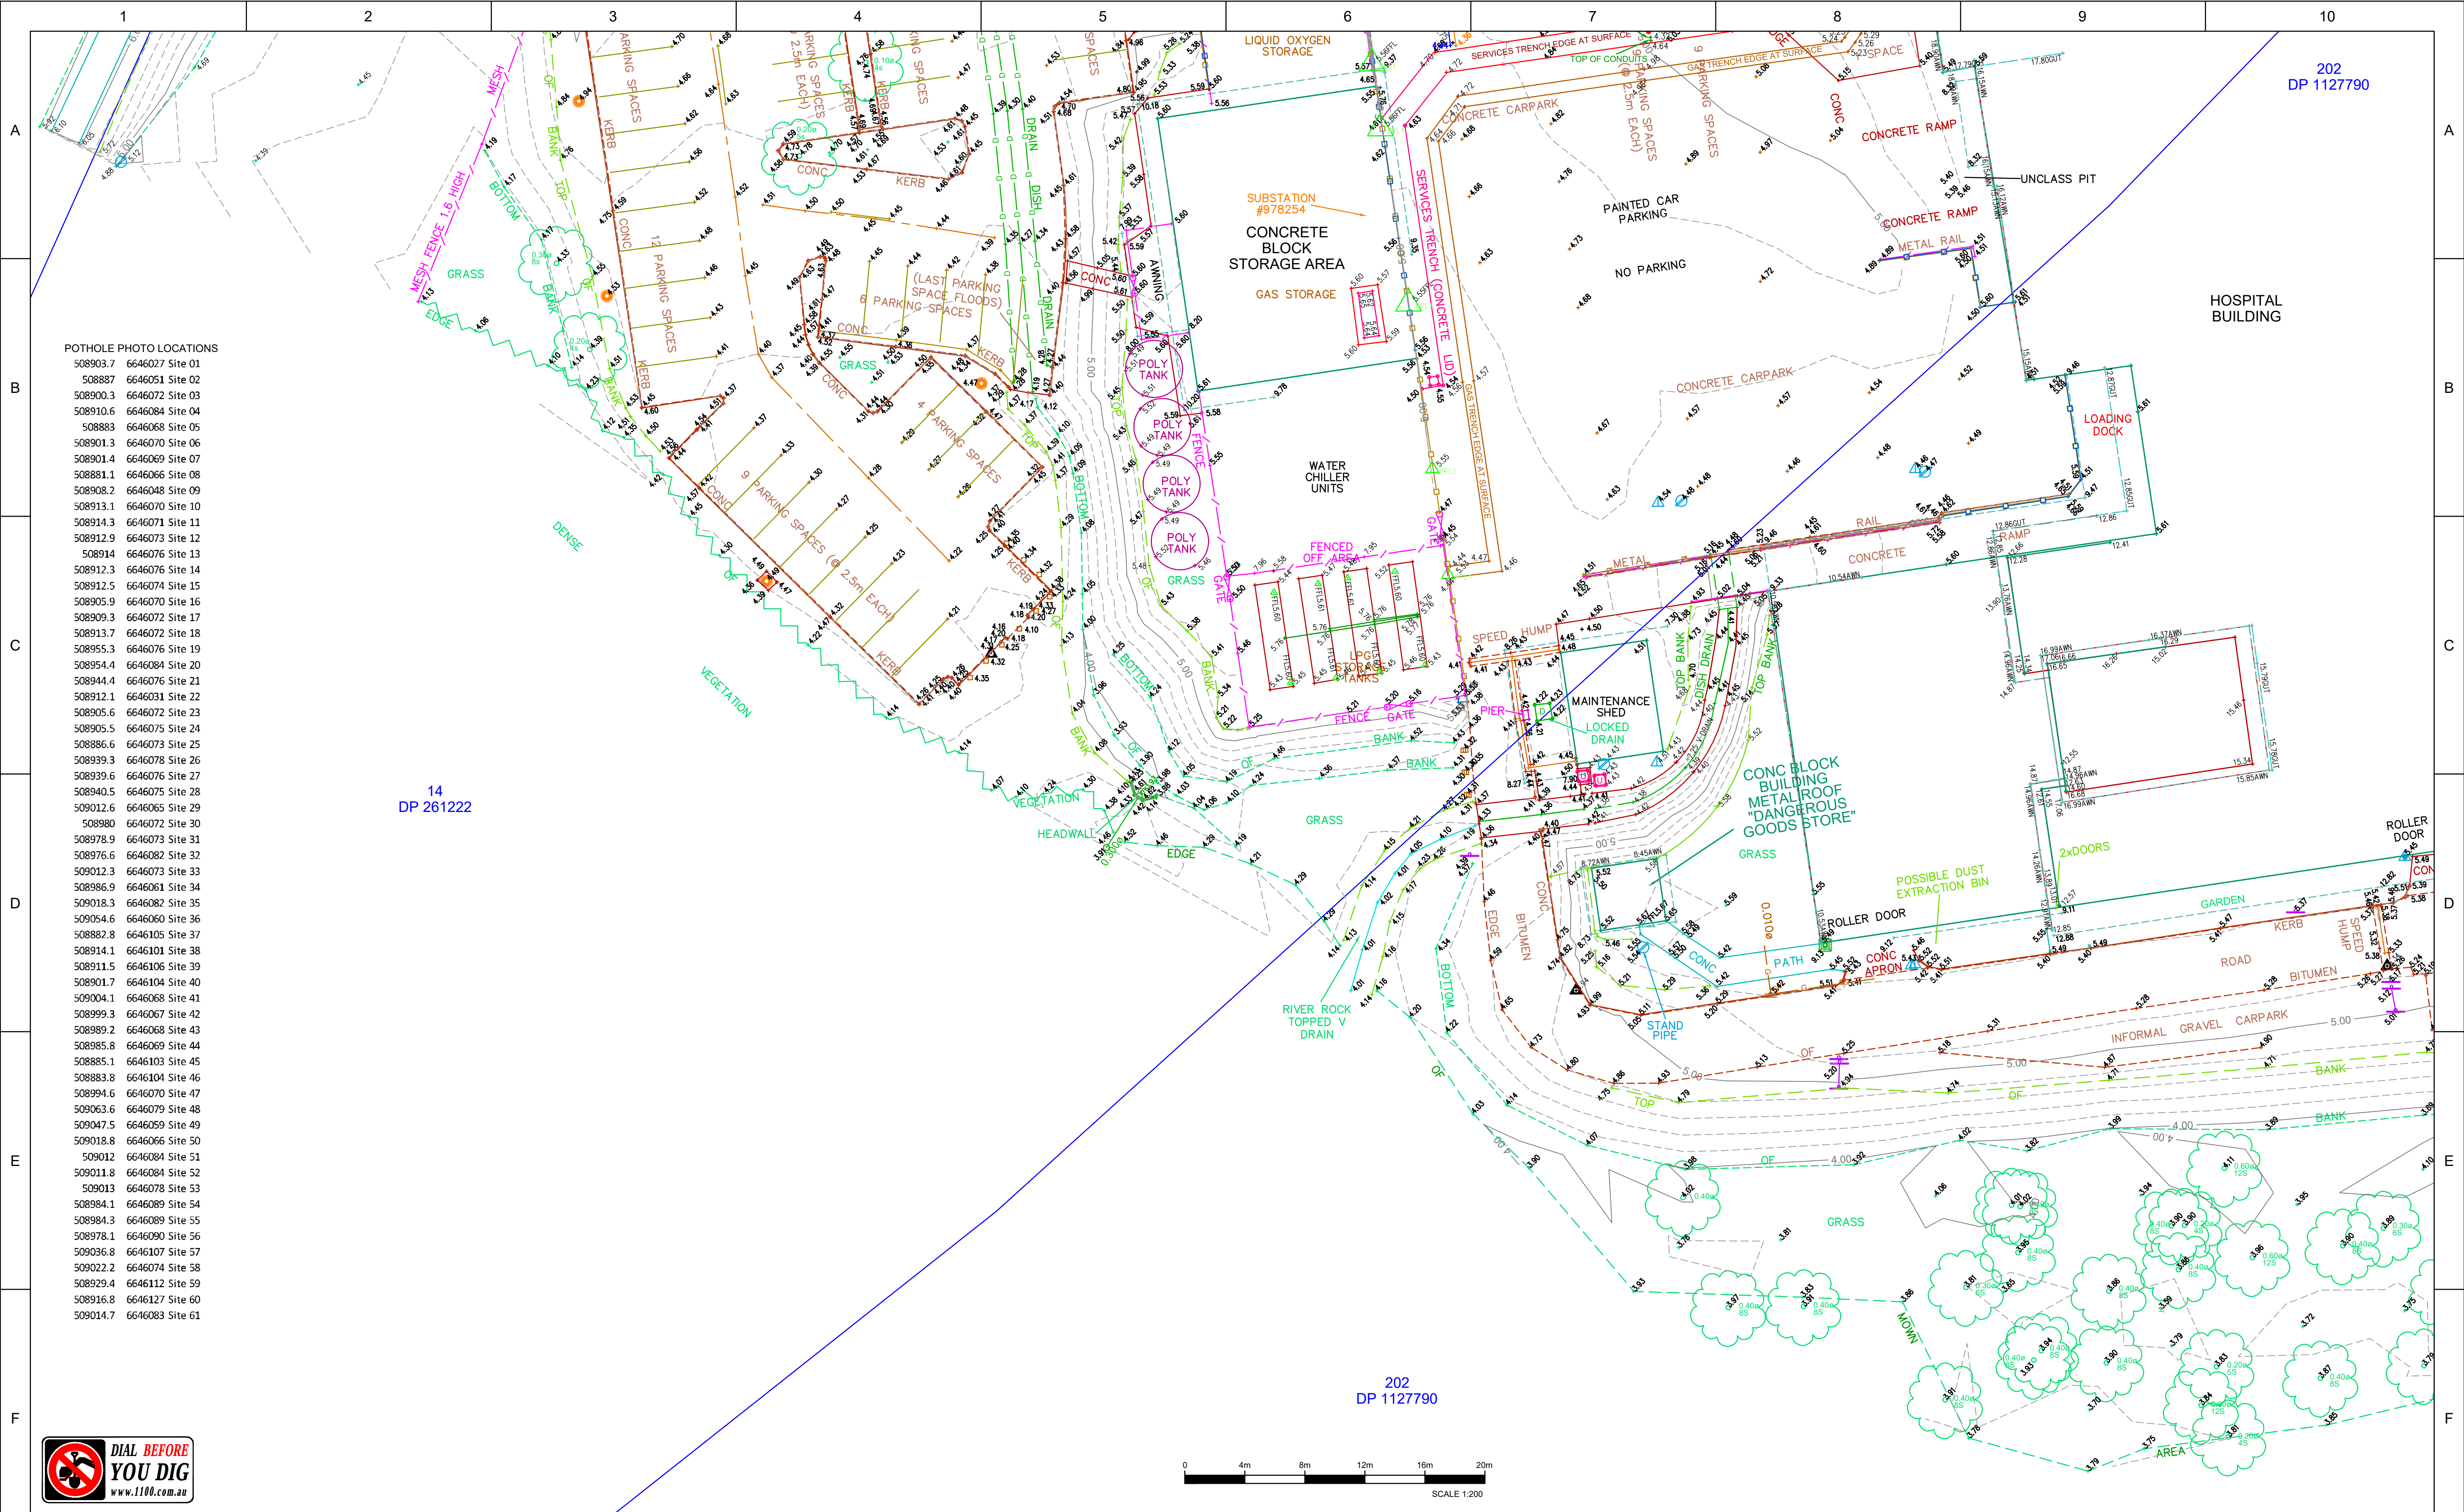

IMPORTANT NOTE:
This plan is prepared for HEALTH INFRASTRUCTURE from a combination of field survey and existing records for the purpose of designing new constructions on the land and should not be used for any other purpose.
The title boundaries shown hereon were not marked by the author at the time of survey and have been determined by plan dimensions only and not by field measurement.

A services search of the area surveyed above has not been undertaken. Visible services shown hereon have been located where possible by field survey. Prior to any demolition, excavation or construction on the site, the relevant authority should be contacted for possible location of further underground services and detailed locations of all services.
This note is an integral part of this plan.

REVISION	DATE	DESCRIPTION	CCAD REF	APPROVED
04	6.06.2018	ADDITIONAL SERVICES ADDED	AT	PC
03	22.03.2018	SERVICE NOTE ADDED		PC
02	14.11.2017	INSERT POT HOLE LOCATIONS	MA	PC
01	25.10.2017	ORIGINAL ISSUE	MA	PC
00	31.08.2017	PRELIMINARY ISSUE	MA	PC

SCALE: HORIZ. 1:200 VERT. 1:10	VERT. 1:10
CONTOUR INTERVAL: MAJOR 1.0 MINOR 0.2	
HORIZONTAL ORIGIN	
COORD. SYSTEM	MARK ADOPTED: PM 66883
MGA	COORDINATES: E 509 319.673 N 6 645 598.481
VERTICAL DATUM	
DATUM: AHD	BM ADOPTED: PM 66883 RL: 1.546



23-25 Frederick Street
PO Box 175
Rockdale NSW 2216
t: (02) 9597 9700
f: (02) 9599 2146
e: surveynsw@cardno.com.au w: www.cardno.com.au

Coramba Road
PO Box 4209
Coffs Harbour NSW 2450
t: (02) 6652 5848

PROJECT: COFFS HARBOUR HEALTH CAMPUS


PLAN SHOWING LEVELS, DETAILS, SERVICES AND CONTOURS

CLIENT: HEALTH INFRASTRUCTURE



SHEET 4 OF 25	
DRAWING NUMBER	REV
11847801001	04

[illegible]

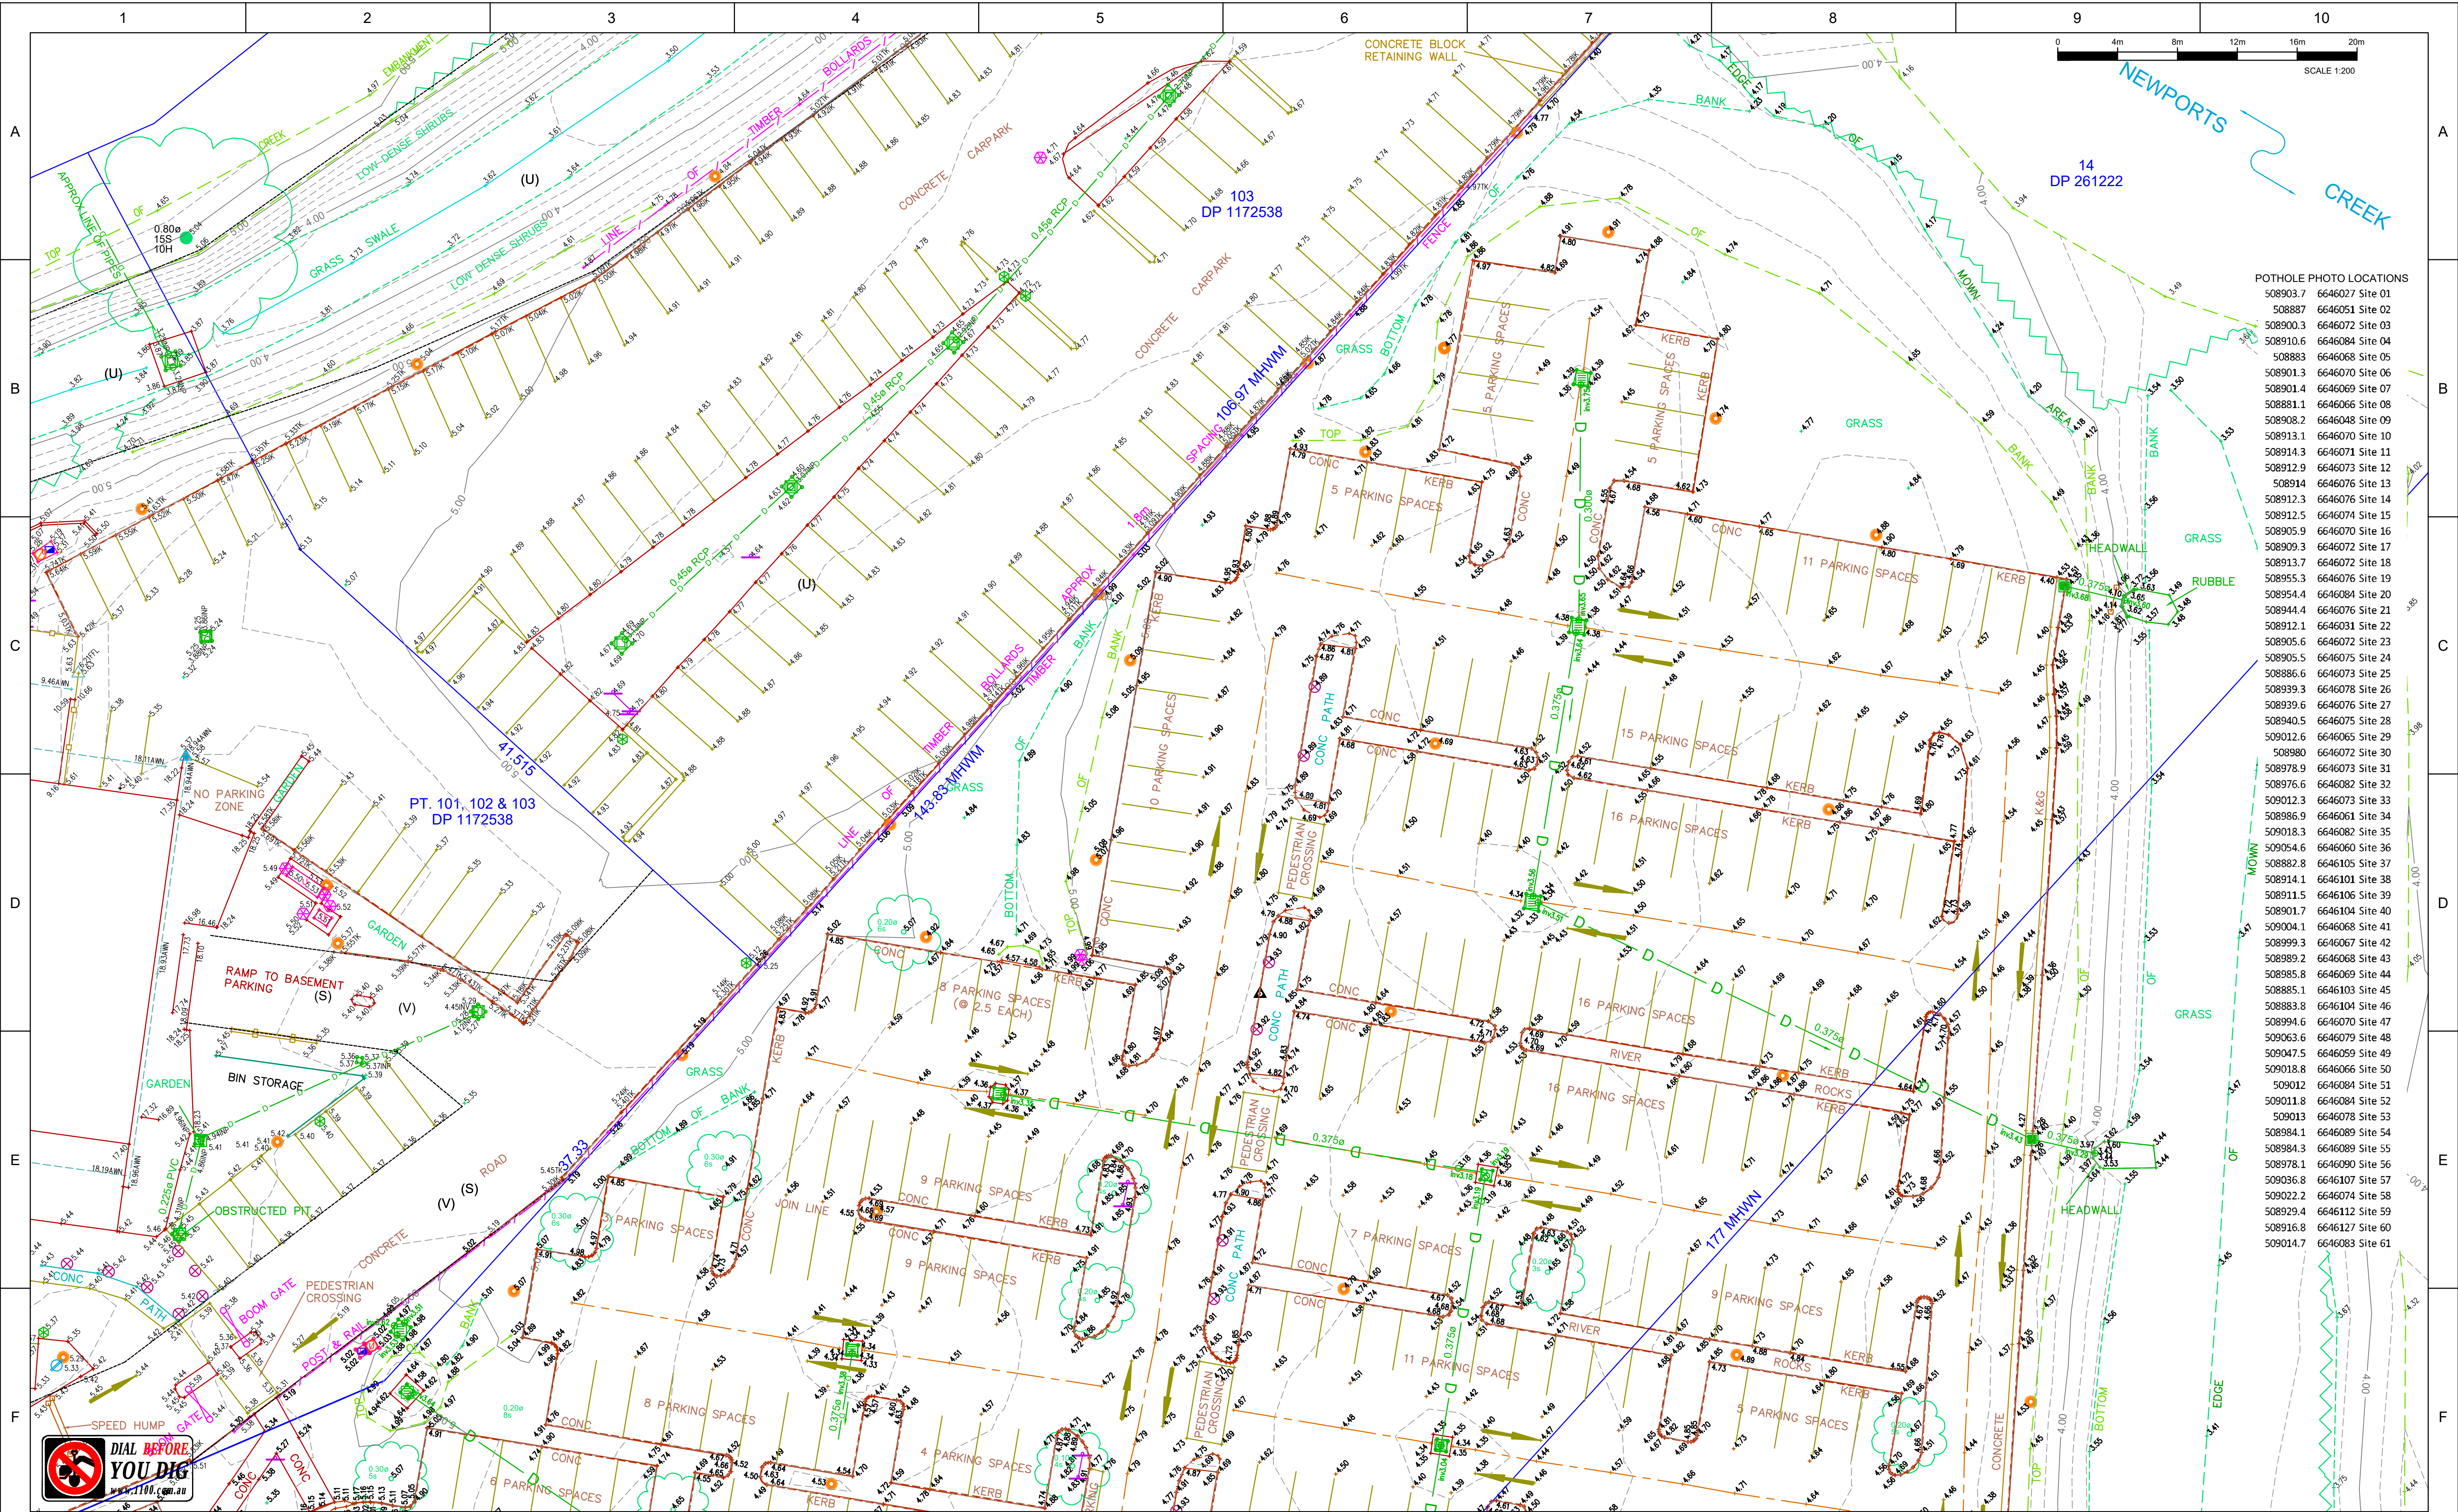

POTHOLE PHOTO LOCATIONS

508903.7	6646027 Site 01
508887	6646051 Site 02
508900.3	6646072 Site 03
508910.6	6646084 Site 04
508883	6646068 Site 05
508901.3	6646070 Site 06
508901.4	6646069 Site 07
508881.1	6646066 Site 08
508908.2	6646048 Site 09
508913.1	6646070 Site 10
508914.3	6646071 Site 11
508912.9	6646073 Site 12
508914	6646076 Site 13
508912.3	6646076 Site 14
508912.5	6646074 Site 15
508905.9	6646070 Site 16
508909.3	6646072 Site 17
508913.7	6646072 Site 18
508955.3	6646076 Site 19
508954.4	6646084 Site 20
508944.4	6646076 Site 21
508912.1	6646031 Site 22
508905.6	6646072 Site 23
508905.5	6646075 Site 24
508886.6	6646073 Site 25
508939.3	6646078 Site 26
508939.6	6646076 Site 27
508940.5	6646075 Site 28
509012.6	6646065 Site 29
508980	6646072 Site 30
508978.9	6646073 Site 31
508976.6	6646082 Site 32
509012.3	6646073 Site 33
508986.9	6646061 Site 34
509018.3	6646082 Site 35
509054.6	6646060 Site 36
508882.8	6646105 Site 37
508914.1	6646101 Site 38
508911.5	6646106 Site 39
508901.7	6646104 Site 40
509004.1	6646068 Site 41
508999.3	6646067 Site 42
508989.2	6646068 Site 43
508985.8	6646069 Site 44
508885.1	6646103 Site 45
508883.8	6646104 Site 46
508994.6	6646070 Site 47
509063.6	6646079 Site 48
509047.5	6646059 Site 49
509018.8	6646066 Site 50
509012	6646084 Site 51
509011.8	6646084 Site 52
509013	6646078 Site 53
508984.1	6646089 Site 54
508984.3	6646089 Site 55
508978.1	6646090 Site 56
509036.8	6646107 Site 57
509022.2	6646074 Site 58
508929.4	6646112 Site 59
508916.8	6646127 Site 60
509014.7	6646083 Site 61



IMPORTANT NOTE:
This plan is prepared for HEALTH INFRASTRUCTURE from a combination of field survey and existing records for the purpose of designing new constructions on the land and should not be used for any other purpose.
The title boundaries shown hereon were not marked by the author at the time of survey and have been determined by plan dimensions only and not by field measurement.

A services search of the area surveyed above has not been undertaken. Visible services shown hereon have been located where possible by field survey. Prior to any demolition, excavation or construction on the site, the relevant authority should be contacted for possible location of further underground services and detailed locations of all services.
This note is an integral part of this plan.

04	6.06.2018			AT	PC
03	22.03.2018			MA	PC
02	14.11.2017			MA	PC
01	25.10.2017			MA	PC
00	31.08.2017			MA	PC
REVISION	DATE	DESCRIPTION	CCAD REF	APPROVED	

	ADDITIONAL SERVICES ADDED		
	SERVICE NOTE ADDED		
	INSERT POTHOLE LOCATIONS		
	ORIGINAL ISSUE		
	PRELIMINARY ISSUE		

SCALE: HORIZ. 1:200	VERT.
CONTOUR INTERVAL: MAJOR 1.0	MINOR 0.2
HORIZONTAL ORIGIN	
COORD. SYSTEM	MARK ADOPTED: PM 66883
MGA	COORDINATES: E 509 319.673 N 6 645 598.481
VERTICAL DATUM	
DATUM: AHD	BM ADOPTED: PM 66883 RL: 1.546

A1



23-25 Frederick Street
PO Box 175
Rockdale NSW 2216
t: (02) 9597 9700
f: (02) 9599 2146
e: surveynsw@cardno.com.au w: www.cardno.com.au

Coramba Road
PO Box 4209
Coffs Harbour NSW 2450
t: (02) 6652 5848

SURVEYED J.L./A.B./L.H.	DRAWN I.T.	CHECKED J.L.	PASSED P.C.
----------------------------	---------------	-----------------	----------------


PROJECT: COFFS HARBOUR HEALTH CAMPUS

PLAN SHOWING LEVELS, DETAILS, SERVICES AND CONTOURS

CLIENT: HEALTH INFRASTRUCTURE



SHEET 6 OF 25
DRAWING NUMBER
11847801001
REV 04

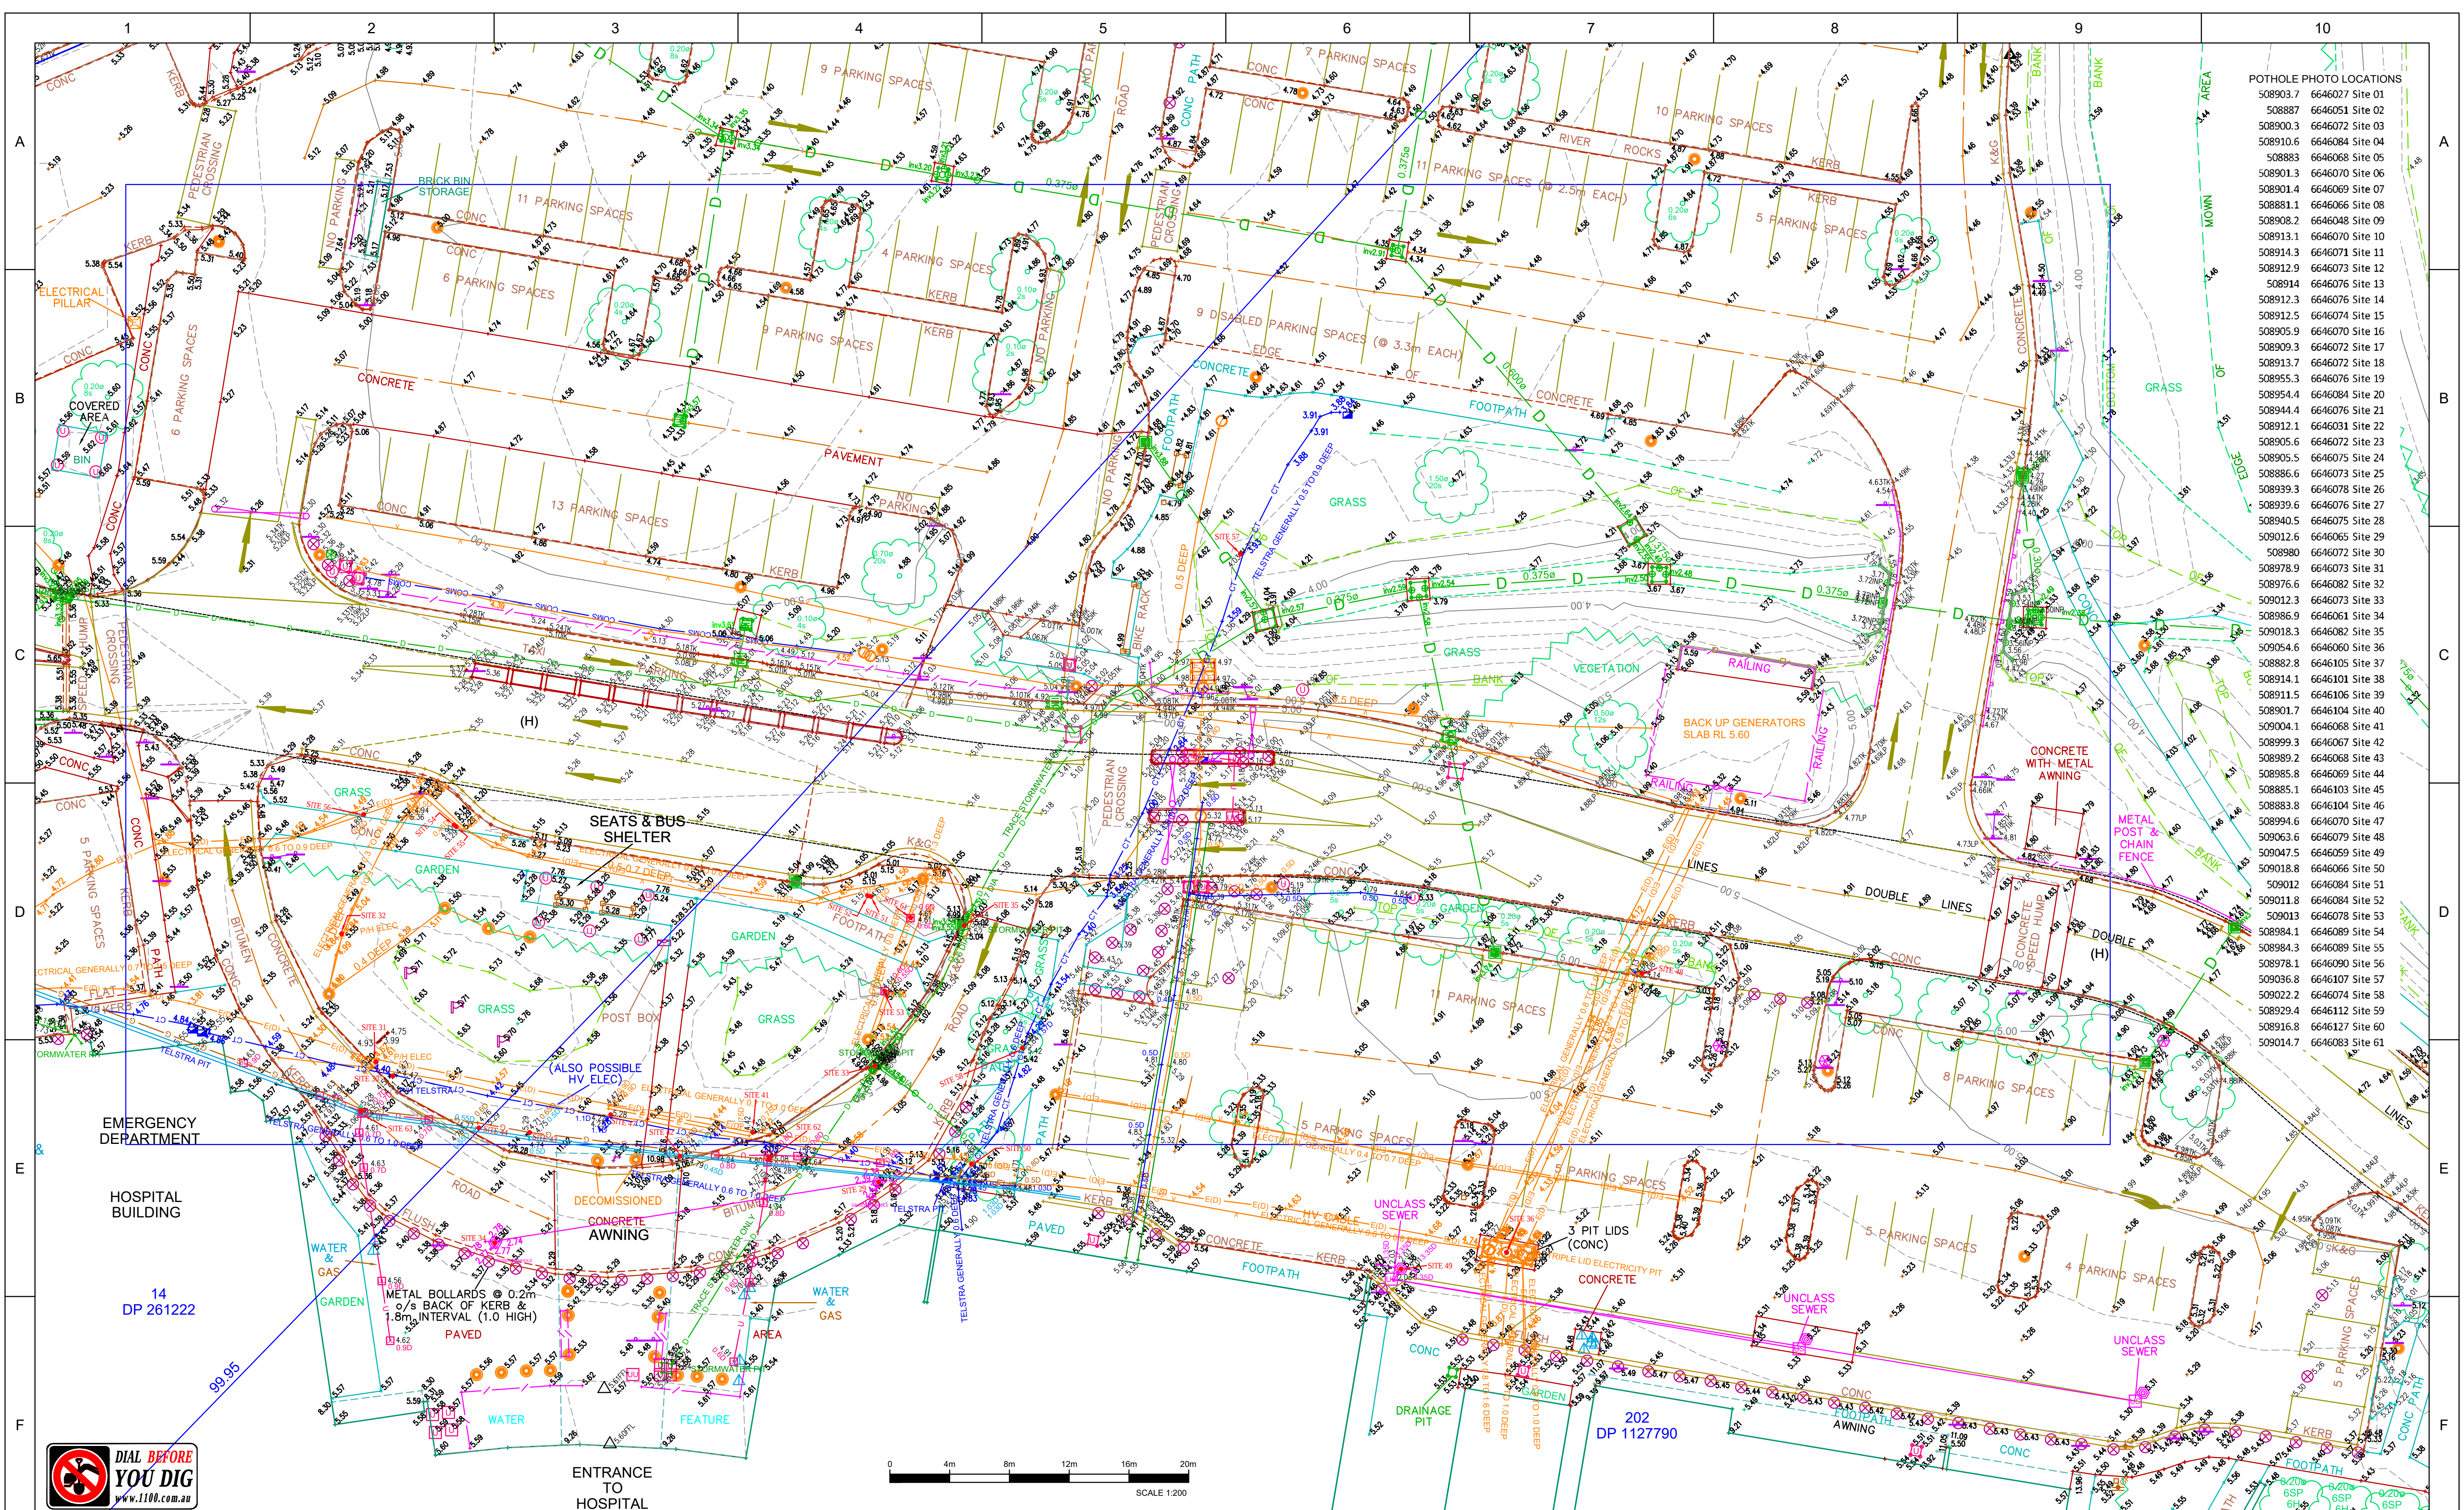

POTHOLE PHOTO LOCATIONS		
508903.7	6646027	Site 01
508887	6646051	Site 02
508900.3	6646072	Site 03
508910.6	6646084	Site 04
508883	6646068	Site 05
508901.3	6646070	Site 06
508901.4	6646069	Site 07
508881.1	6646066	Site 08
508908.2	6646048	Site 09
508913.1	6646070	Site 10
508914.3	6646071	Site 11
508912.9	6646073	Site 12
508914	6646076	Site 13
508912.3	6646076	Site 14
508912.5	6646074	Site 15
508905.9	6646070	Site 16
508909.3	6646072	Site 17
508913.7	6646072	Site 18
508955.3	6646076	Site 19
508954.4	6646084	Site 20
508944.4	6646076	Site 21
508912.1	6646031	Site 22
508905.6	6646072	Site 23
508905.5	6646075	Site 24
508886.6	6646073	Site 25
508939.3	6646078	Site 26
508939.6	6646076	Site 27
508940.5	6646075	Site 28
509012.6	6646065	Site 29
508980	6646072	Site 30
508978.9	6646073	Site 31
508976.6	6646082	Site 32
509012.3	6646073	Site 33
508986.9	6646061	Site 34
509018.3	6646082	Site 35
509054.6	6646060	Site 36
508882.8	6646105	Site 37
508914.1	6646101	Site 38
508911.5	6646105	Site 39
508901.7	6646104	Site 40
509004.1	6646068	Site 41
508999.3	6646067	Site 42
508989.2	6646068	Site 43
508985.8	6646069	Site 44
508885.1	6646103	Site 45
508883.8	6646104	Site 46
508994.6	6646070	Site 47
509063.6	6646079	Site 48
509047.5	6646059	Site 49
509018.8	6646066	Site 50
509012	6646084	Site 51
509011.8	6646084	Site 52
509013	6646078	Site 53
508984.1	6646089	Site 54
508984.3	6646089	Site 55
508978.1	6646090	Site 56
509036.8	6646107	Site 57
509022.2	6646074	Site 58
508929.4	6646112	Site 59
508916.8	6646127	Site 60
509014.7	6646083	Site 61



IMPORTANT NOTE:
This plan is prepared for HEALTH INFRASTRUCTURE from a combination of field survey and existing records for the purpose of designing new constructions on the land and should not be used for any other purpose.
The title boundaries shown herein were not marked by the author at the time of survey and have been determined by plan dimensions only and not by field measurement.

A services search of the area surveyed above has not been undertaken. Visible services shown hereon have been located where possible by field survey. Prior to any demolition, excavation or construction on the site, the relevant authority should be contacted for possible location of further underground services and detailed locations of all services.
This note is an integral part of this plan.

REVISION	DATE	DESCRIPTION	CCAD REF	APPROVED
04	6.06.2018	ADDITIONAL SERVICES ADDED	AT	PC
03	22.03.2018	SERVICE NOTE ADDED	MA	PC
02	14.11.2017	INSERT POTHOLE LOCATIONS	MA	PC
01	25.10.2017	ORIGINAL ISSUE	MA	PC
00	31.08.2017	PRELIMINARY ISSUE	MA	PC

SCALE: HORIZ. 1:200 VERT. 1:200	
CONTOUR INTERVAL: MAJOR 1.0 MINOR 0.2	
HORIZONTAL ORIGIN	
COORD. SYSTEM	MARK ADOPTED: PM 66883
MGA	COORDINATES: E 509 319.673 N 6 645 598.481
VERTICAL DATUM	
DATUM: AHD	BM ADOPTED: PM 66883 RL: 1.546



23-25 Frederick Street
PO Box 175
Rockdale NSW 2216
t: (02) 9597 9700
f: (02) 9599 2146
e: surveynew@cardno.com.au w: www.cardno.com.au

SURVEYED J.L./A.B./L.H.

DRAWN I.T.

CHECKED J.L.

PASSED P.C.

PROJECT: COFFS HARBOUR HEALTH CAMPUS


PLAN SHOWING LEVELS, DETAILS, SERVICES AND CONTOURS

CLIENT: HEALTH INFRASTRUCTURE



SHEET 7 OF 25

DRAWING NUMBER	REV
11847801001	04

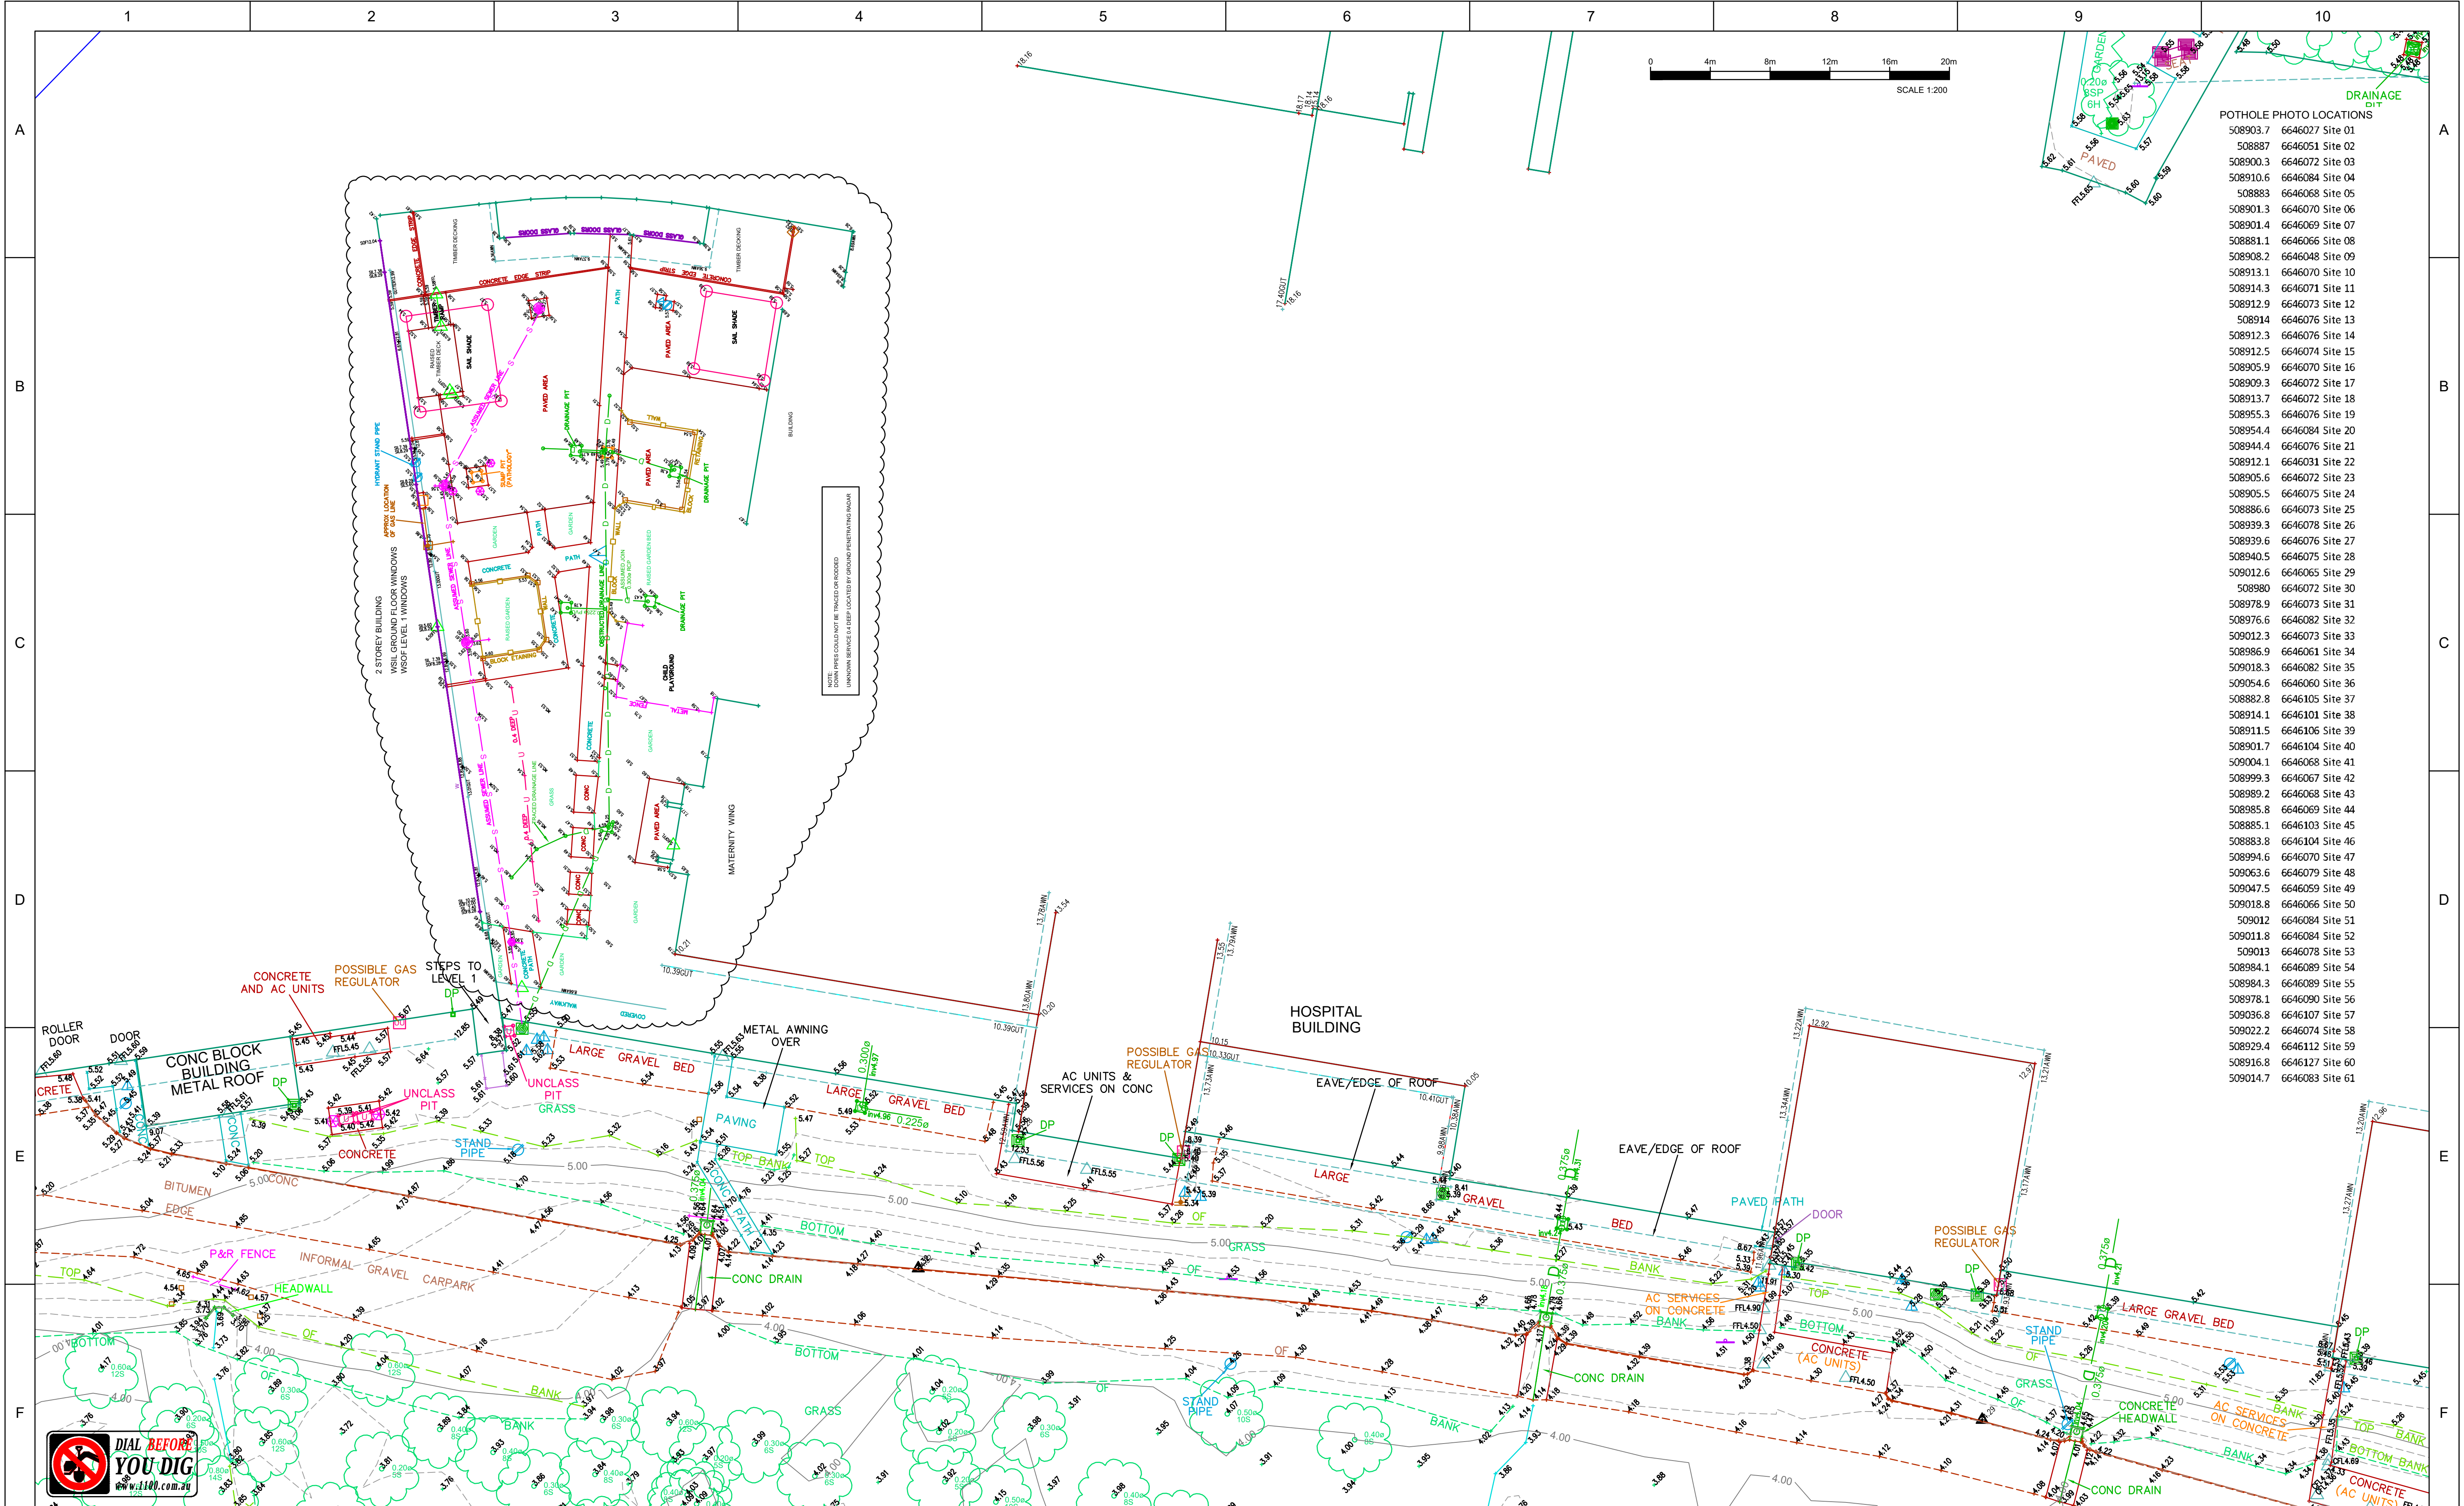

POTHOLE PHOTO LOCATIONS		
508903.7	6646027	Site 01
508887	6646051	Site 02
508900.3	6646072	Site 03
508910.6	6646084	Site 04
508883	6646068	Site 05
508901.3	6646070	Site 06
508901.4	6646069	Site 07
508881.1	6646066	Site 08
508908.2	6646048	Site 09
508913.1	6646070	Site 10
508914.3	6646071	Site 11
508912.9	6646073	Site 12
508914	6646076	Site 13
508912.3	6646076	Site 14
508912.5	6646074	Site 15
508905.9	6646070	Site 16
508909.3	6646072	Site 17
508913.7	6646072	Site 18
508955.3	6646076	Site 19
508954.4	6646084	Site 20
508944.4	6646076	Site 21
508912.1	6646031	Site 22
508905.6	6646072	Site 23
508905.5	6646075	Site 24
508886.6	6646073	Site 25
508939.3	6646078	Site 26
508939.6	6646076	Site 27
508940.5	6646075	Site 28
509012.6	6646065	Site 29
508980	6646072	Site 30
508978.9	6646073	Site 31
508976.6	6646082	Site 32
509012.3	6646073	Site 33
508966.9	6646061	Site 34
509018.3	6646082	Site 35
509054.6	6646060	Site 36
508882.8	6646105	Site 37
508914.1	6646101	Site 38
508911.5	6646106	Site 39
508901.7	6646104	Site 40
509004.1	6646068	Site 41
508999.3	6646067	Site 42
508989.2	6646068	Site 43
508985.8	6646069	Site 44
508885.1	6646103	Site 45
508883.8	6646104	Site 46
508994.6	6646070	Site 47
509063.6	6646079	Site 48
509047.5	6646059	Site 49
509018.8	6646066	Site 50
509012	6646084	Site 51
509011.8	6646084	Site 52
509013	6646078	Site 53
508984.1	6646089	Site 54
508984.3	6646089	Site 55
508978.1	6646090	Site 56
509036.8	6646107	Site 57
509022.2	6646074	Site 58
508929.4	6646112	Site 59
508916.8	6646127	Site 60
509014.7	6646083	Site 61



IMPORTANT NOTE:
This plan is prepared for HEALTH INFRASTRUCTURE from a combination of field survey and existing records for the purpose of designing new constructions on the land and should not be used for any other purpose.
The title boundaries shown hereon were not marked by the author at the time of survey and have been determined by plan dimensions only and not by field measurement.

A services search of the area surveyed above has not been undertaken. Visible services shown hereon have been located where possible by field survey. Prior to any demolition, excavation or construction on the site, the relevant authority should be contacted for possible location of further underground services and detailed locations of all services.
This note is an integral part of this plan.

REVISION	DATE	DESCRIPTION	CCAD REF	APPROVED
04	6.06.2018	ADDITIONAL SERVICES ADDED	AT	PC
03	22.03.2018	SERVICE NOTE ADDED	MA	PC
02	14.11.2017	INSERT POTHOLE LOCATIONS	MA	PC
01	25.10.2017	ORIGINAL ISSUE	MA	PC
00	31.08.2017	PRELIMINARY ISSUE	MA	PC

SCALE: HORIZ. 1:200	VERT.	A1
CONTOUR INTERVAL: MAJOR 1.0	MINOR 0.2	
HORIZONTAL ORIGIN		
COORD. SYSTEM	MARK ADOPTED: PM 66883	
MGA	COORDINATES: E 509 319.673 N 6 645 598.481	
VERTICAL DATUM		
DATUM: AHD	BM ADOPTED: PM 66883 RL: 1.546	



23-25 Frederick Street
PO Box 175
Rockdale NSW 2216
t: (02) 9597 9700
f: (02) 9599 2146
e: surveynsw@cardno.com.au w: www.cardno.com.au

Coramba Road
PO Box 4209
Coffs Harbour NSW 2450
t: (02) 6652 5848


SURVEYED	DRAWN	CHECKED	PASSED
J.L./A.B./L.H.	I.T.	J.L.	P.C.


PROJECT: COFFS HARBOUR HEALTH CAMPUS


PLAN SHOWING LEVELS, DETAILS, SERVICES AND CONTOURS


CLIENT: HEALTH INFRASTRUCTURE

SHEET 8 OF 25	
DRAWING NUMBER	REV
11847801001	04

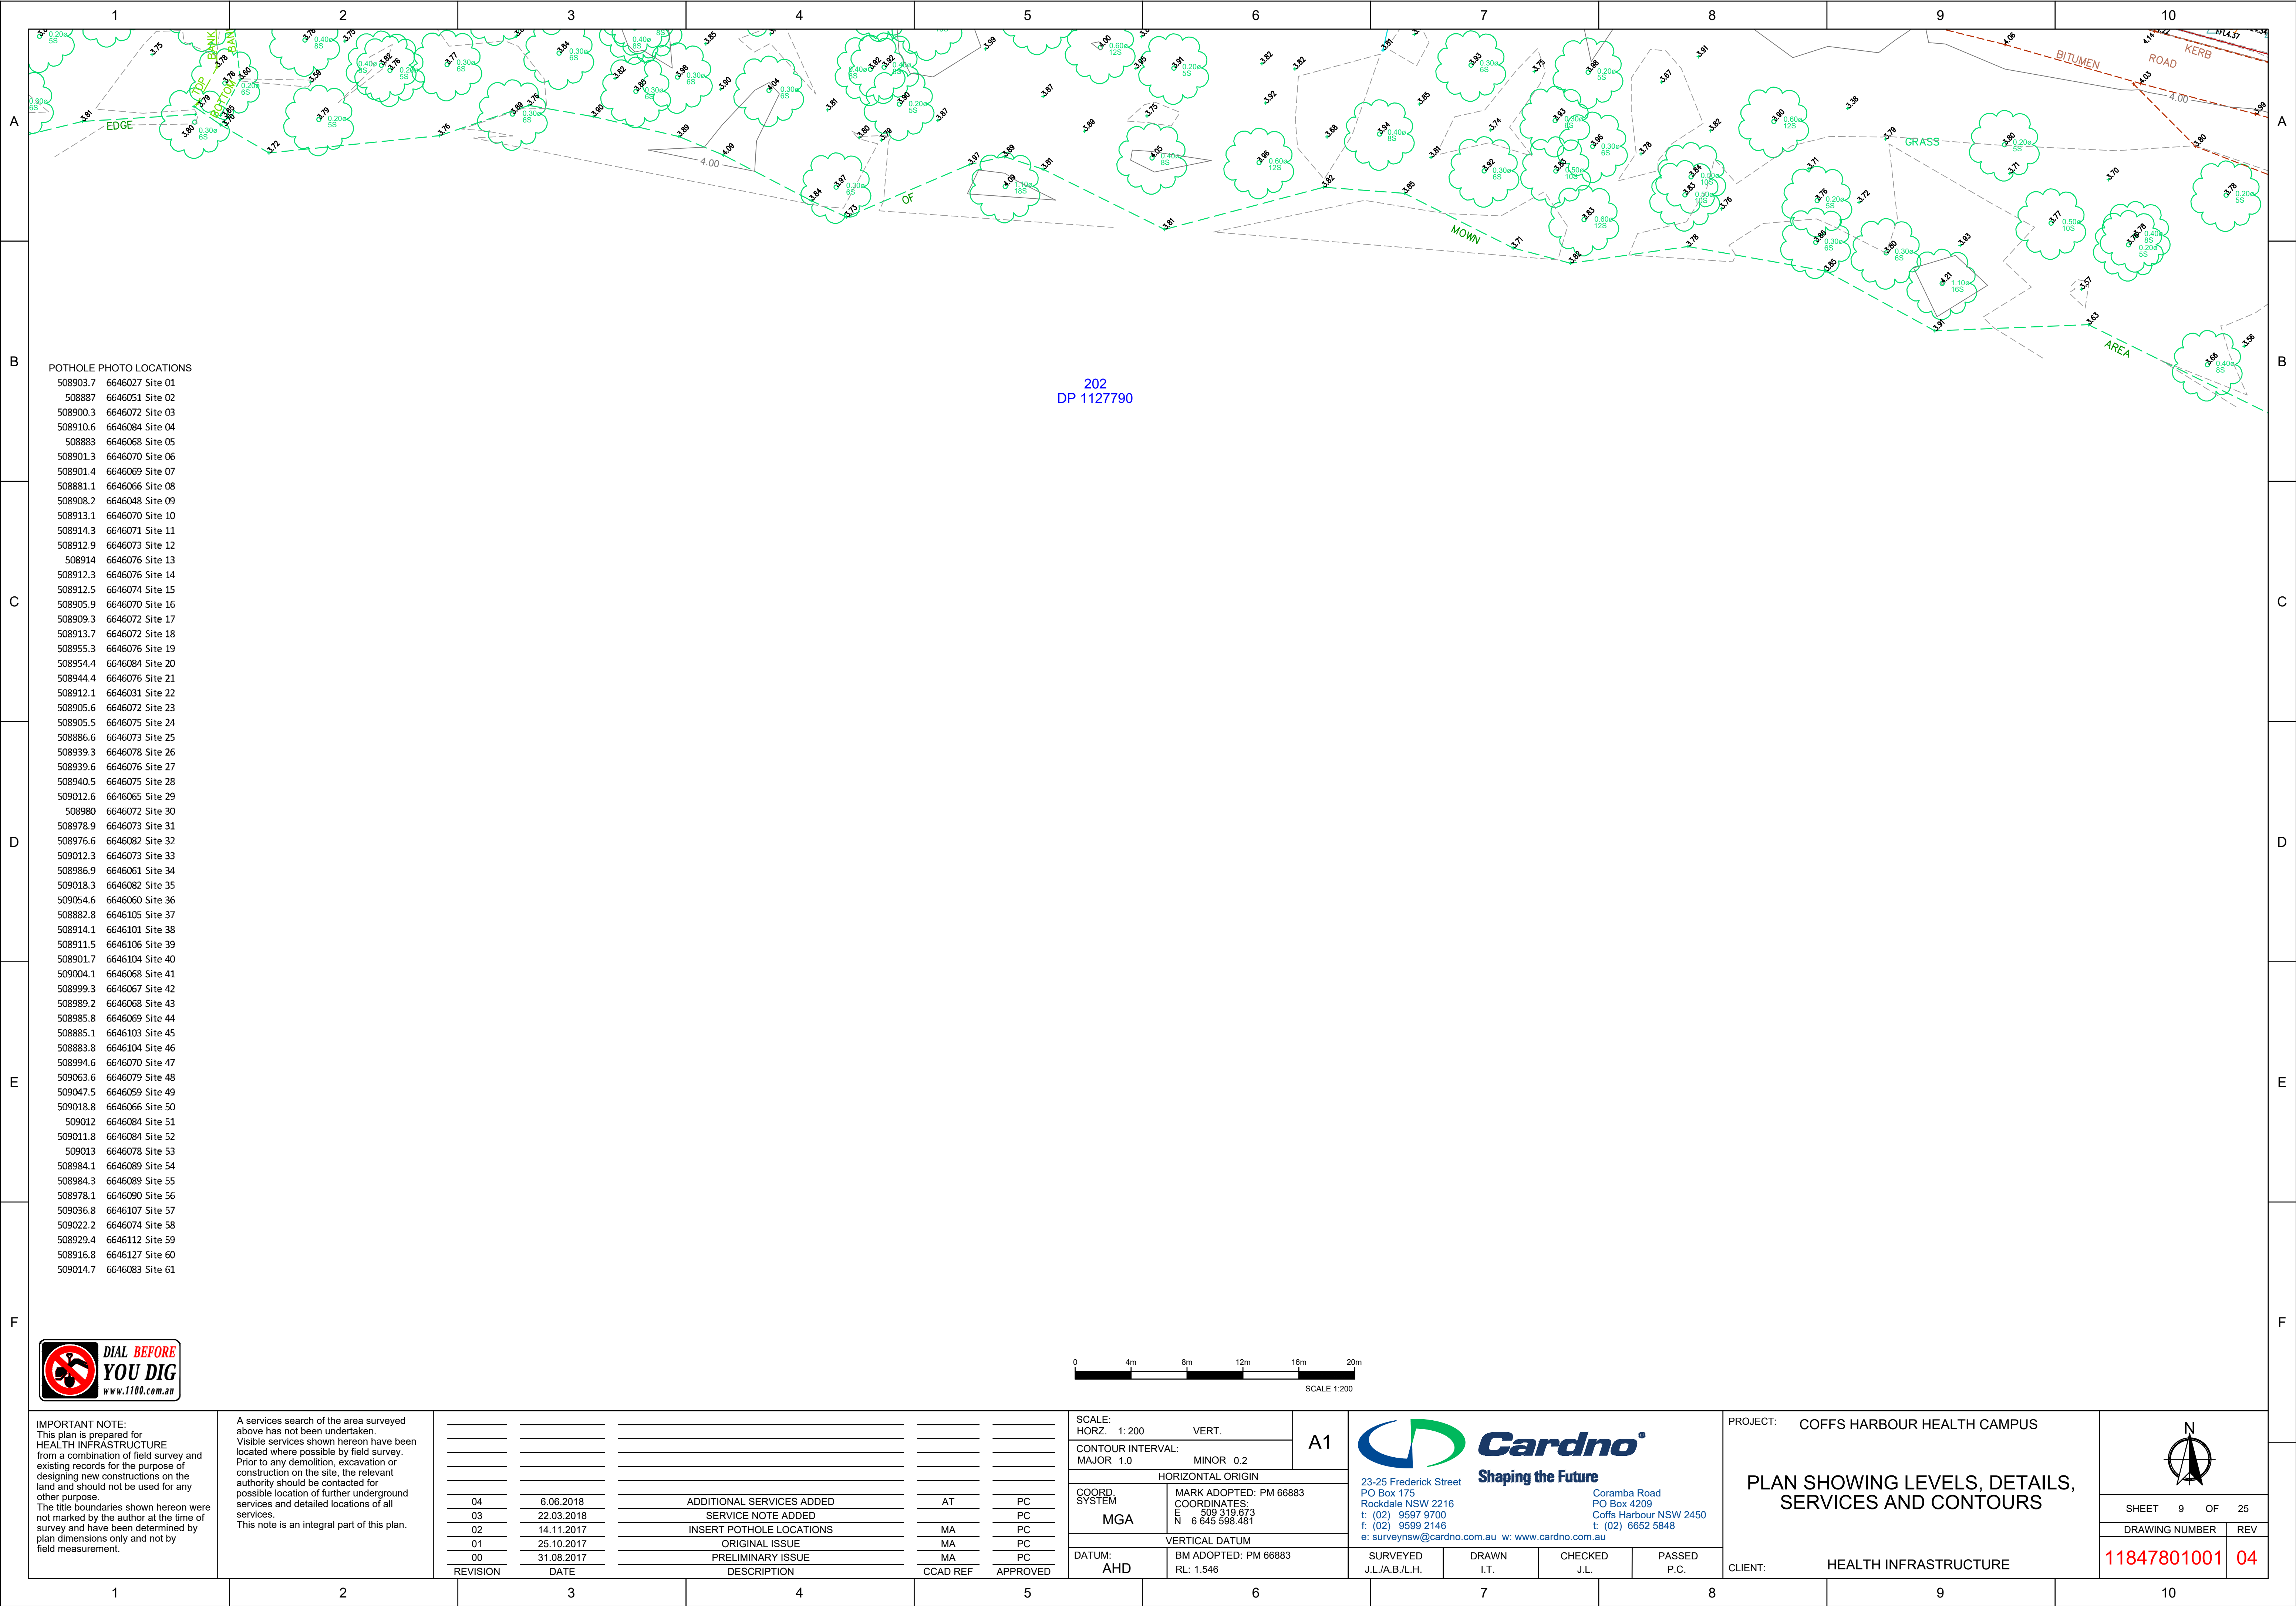

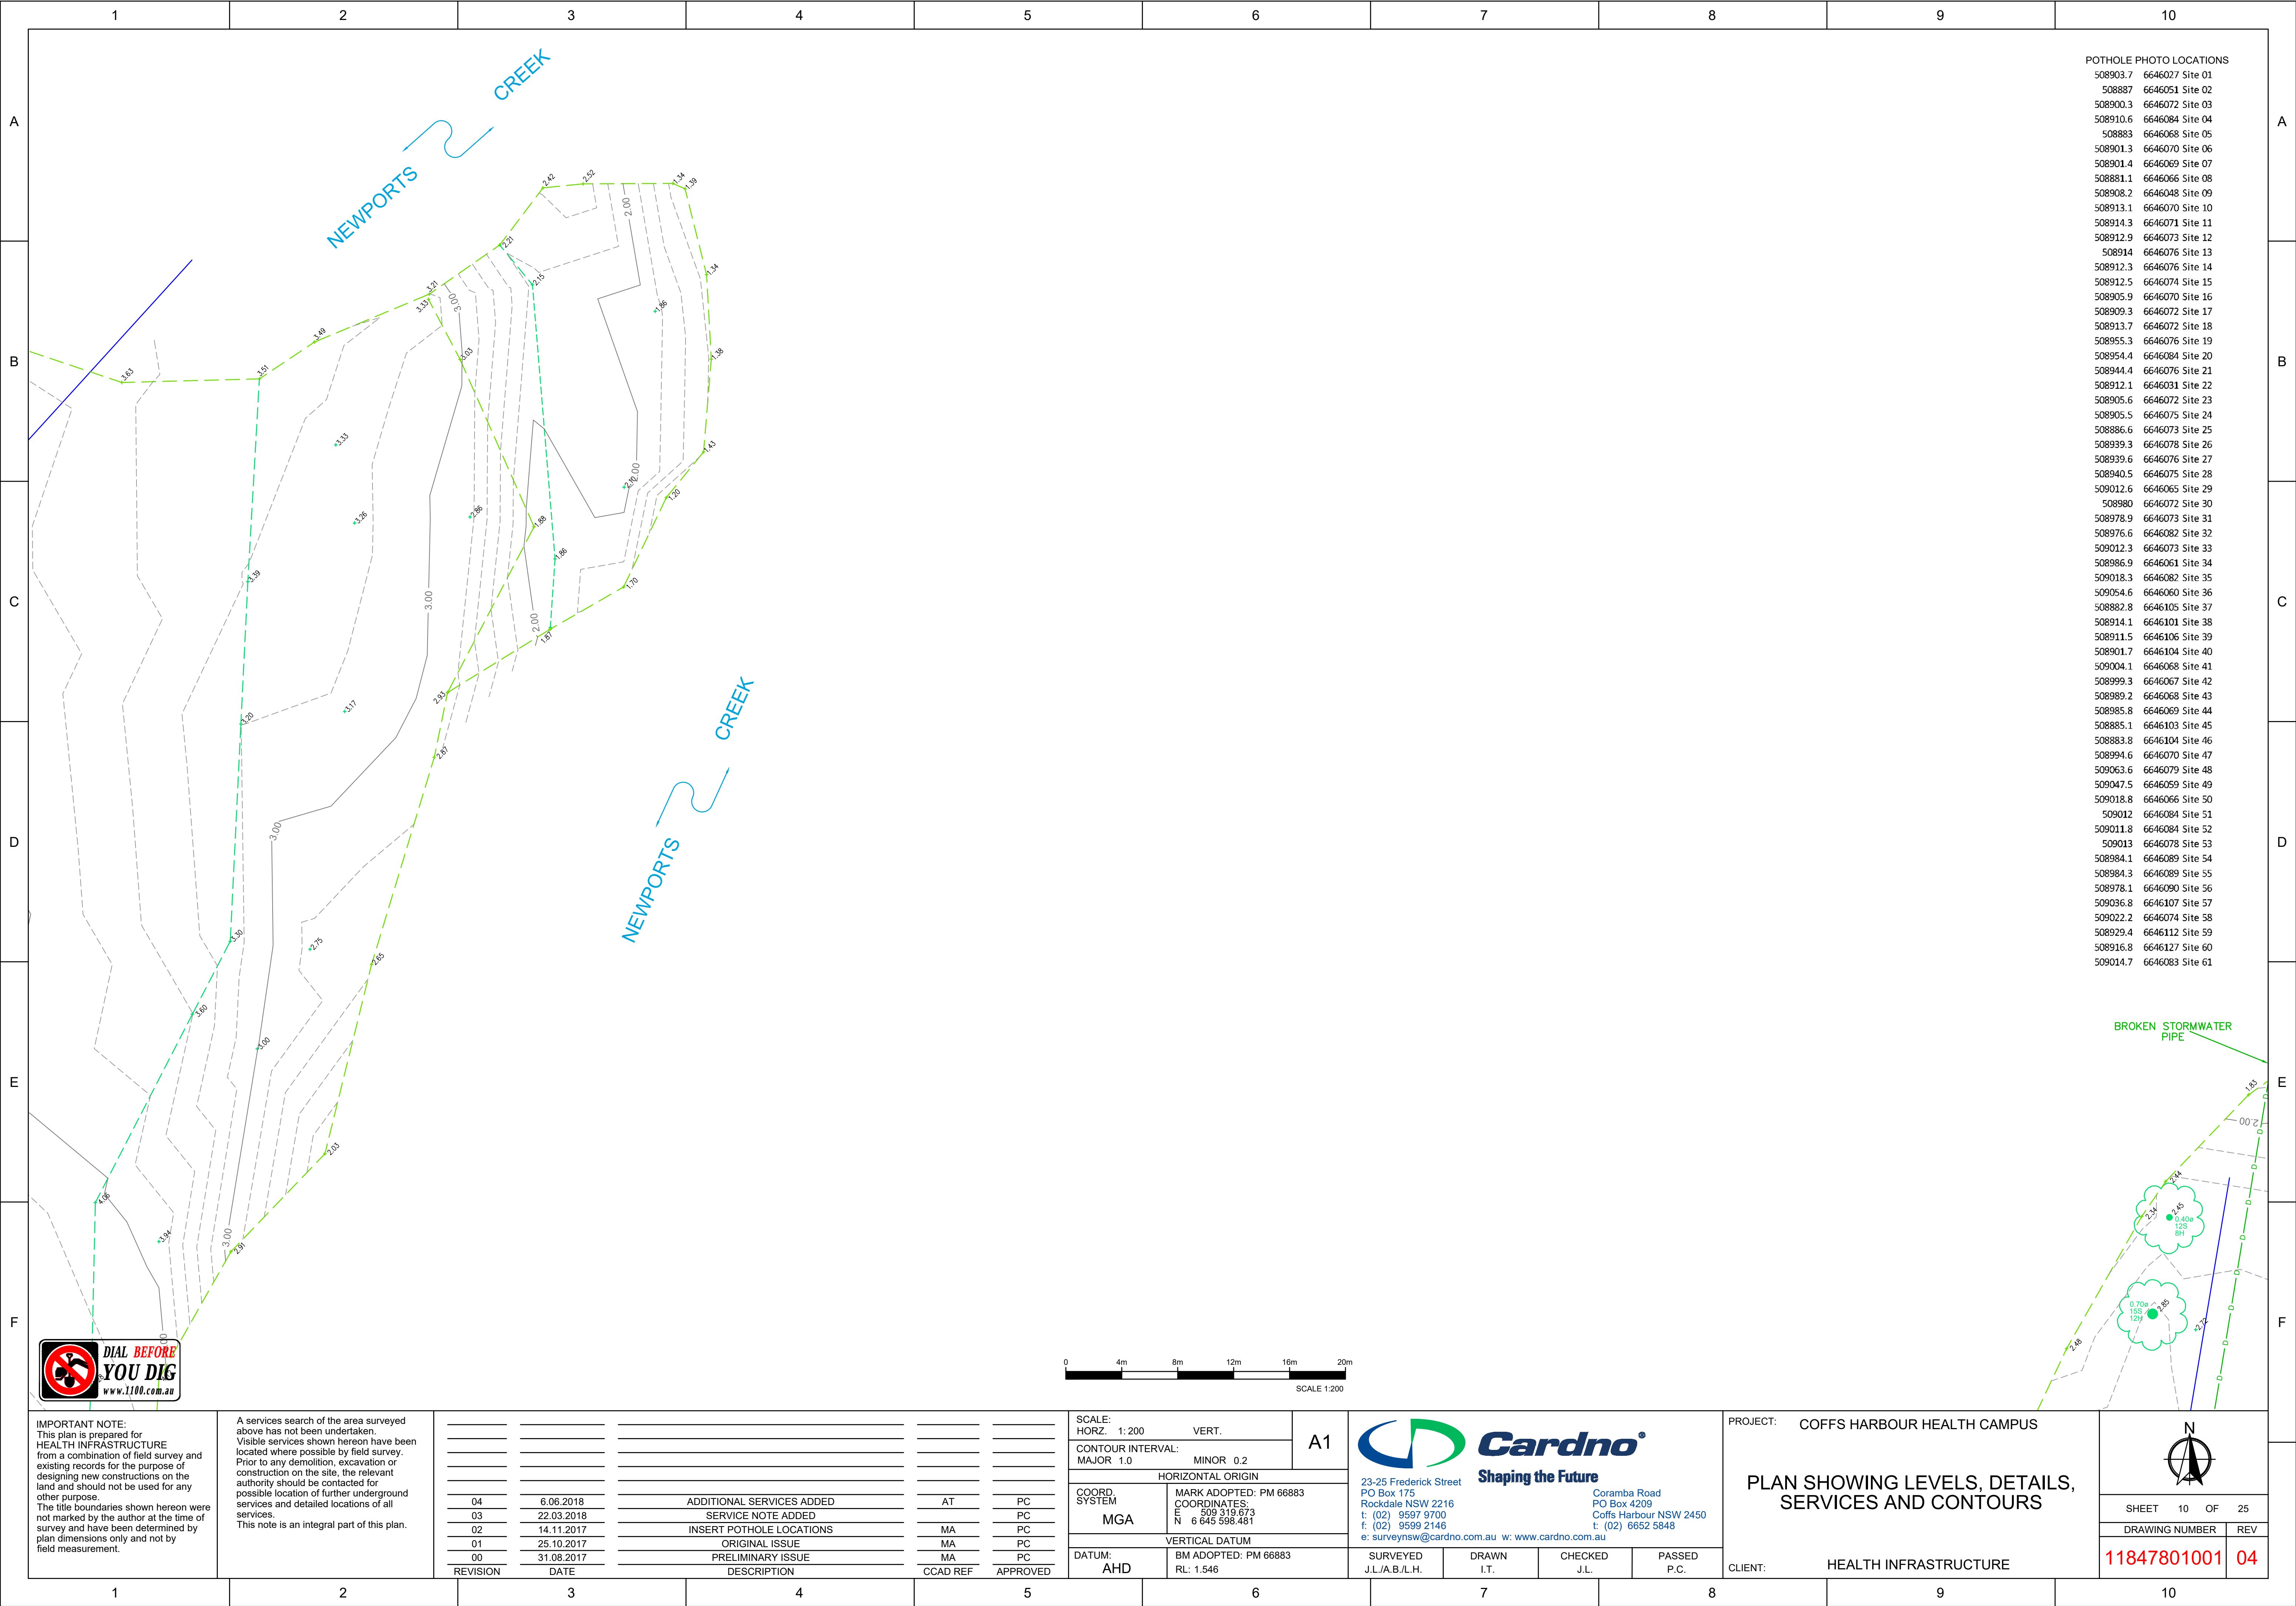

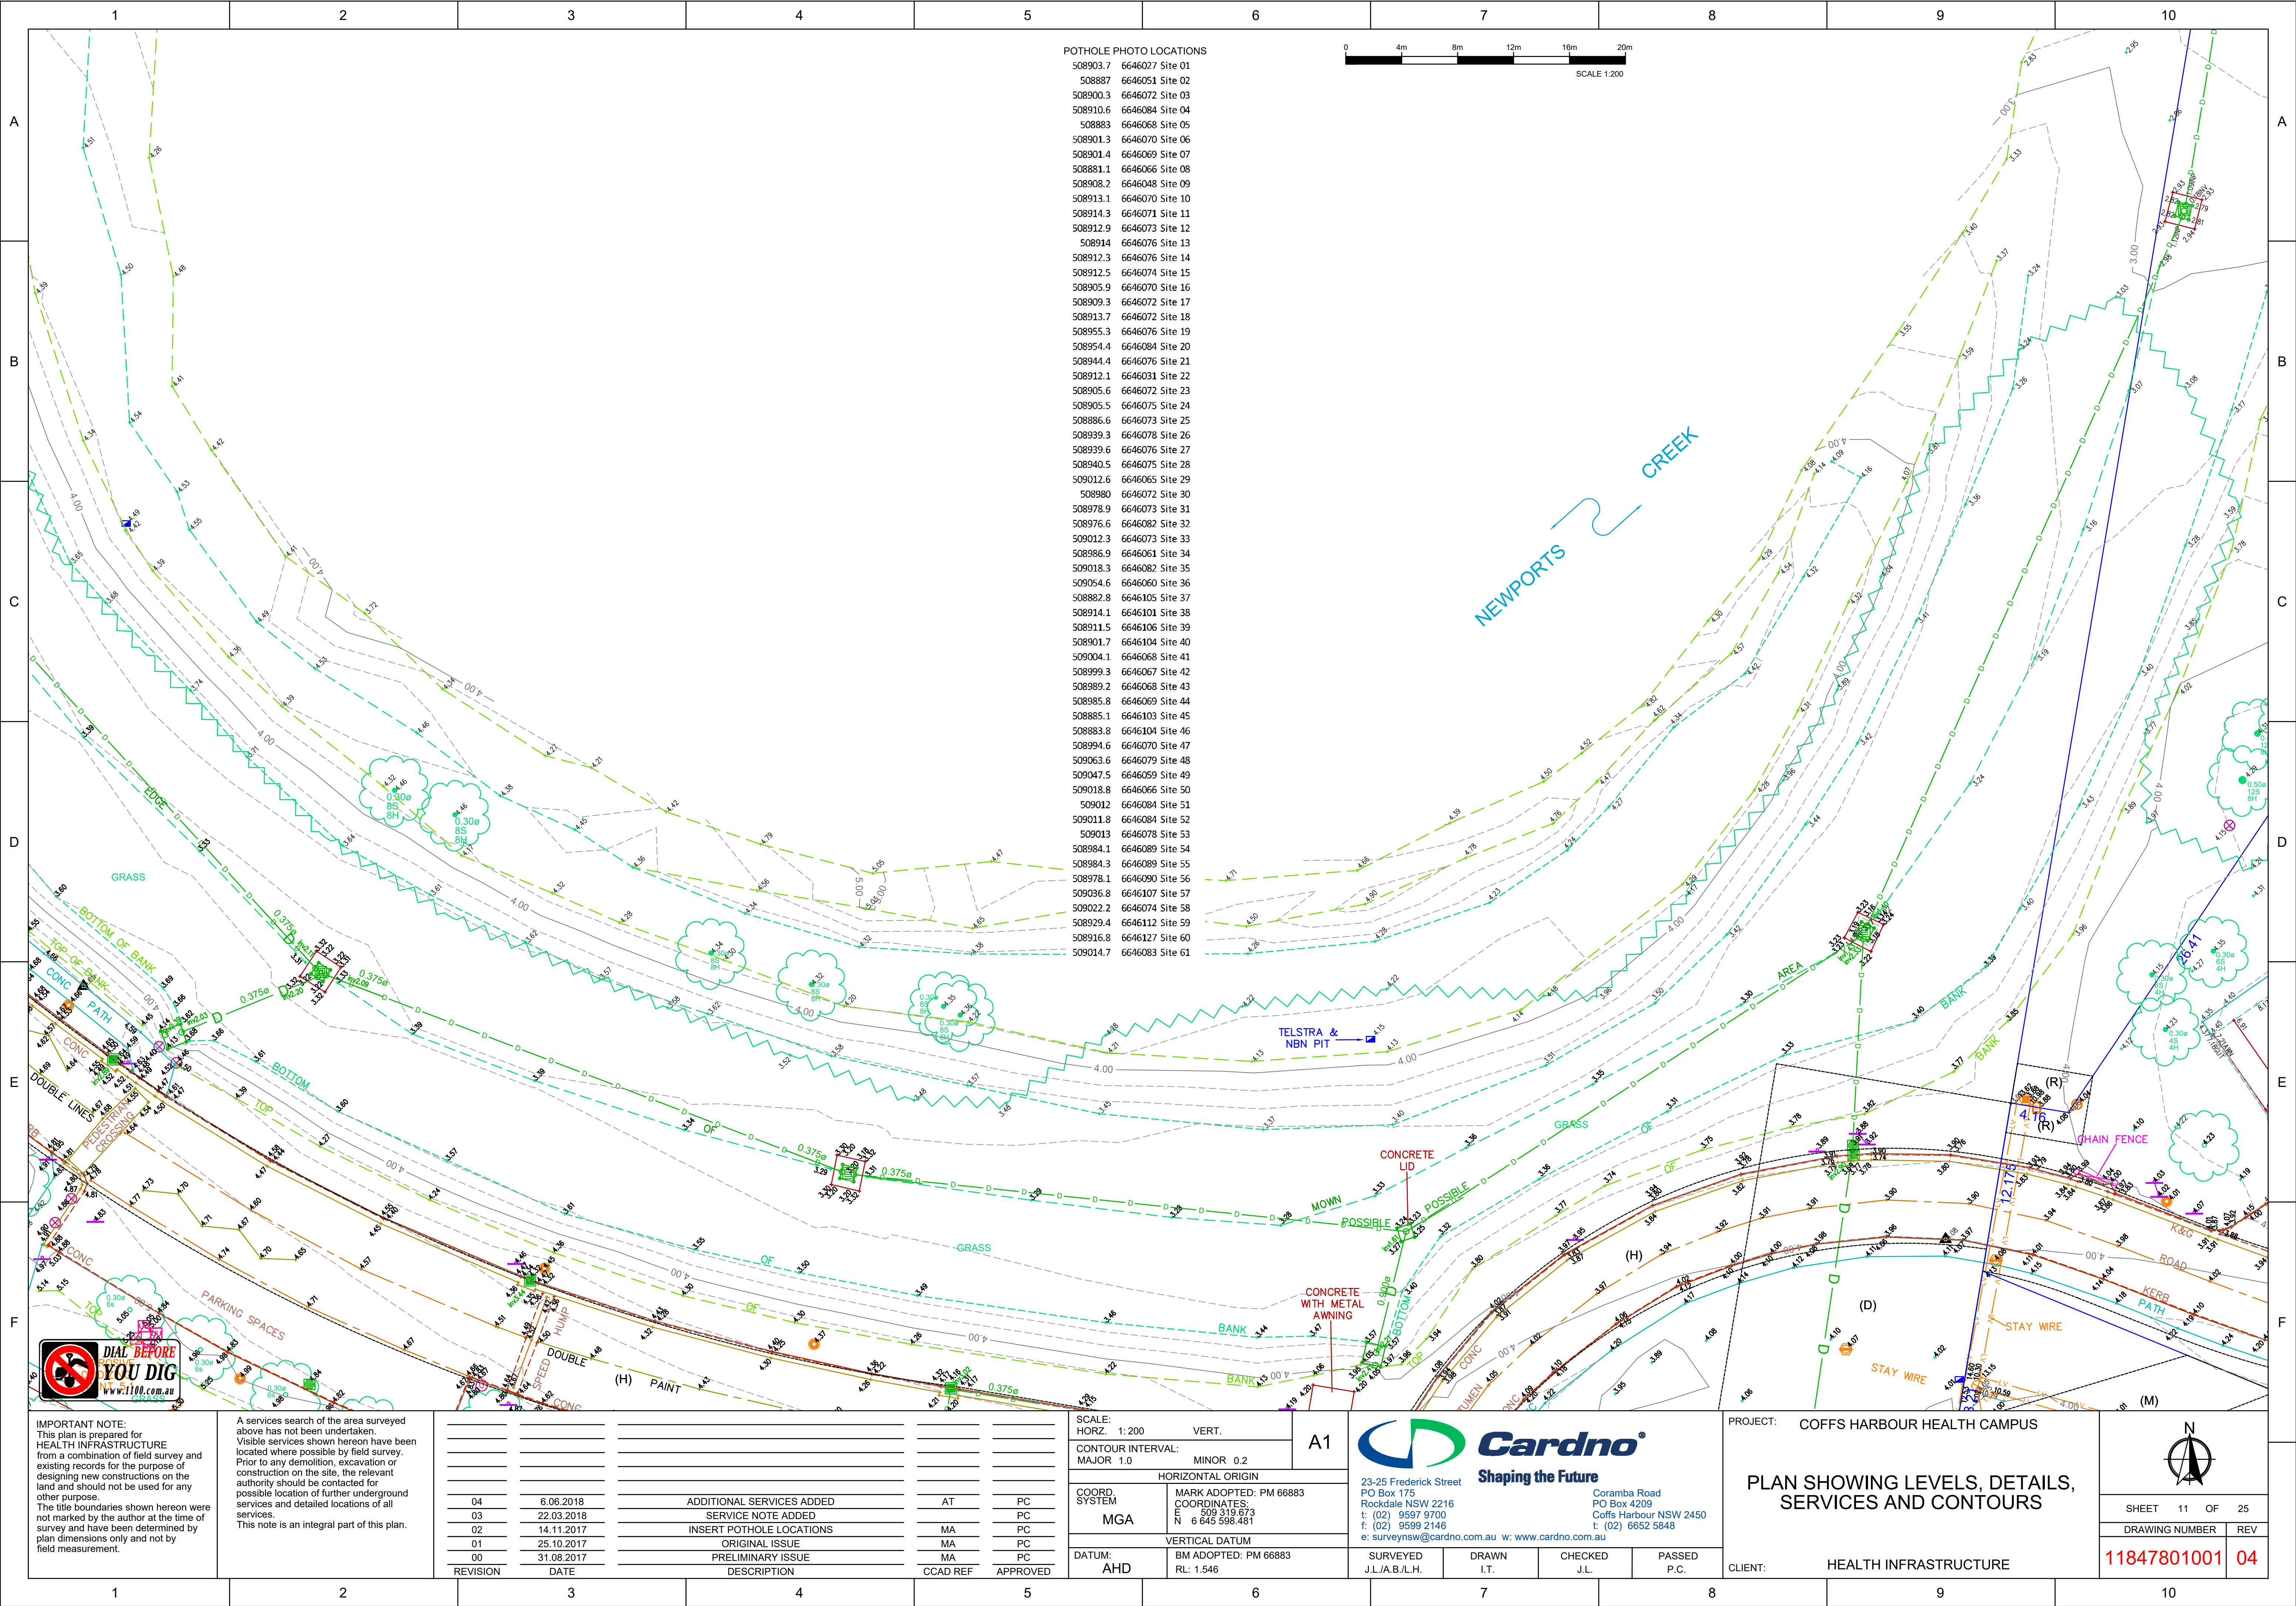

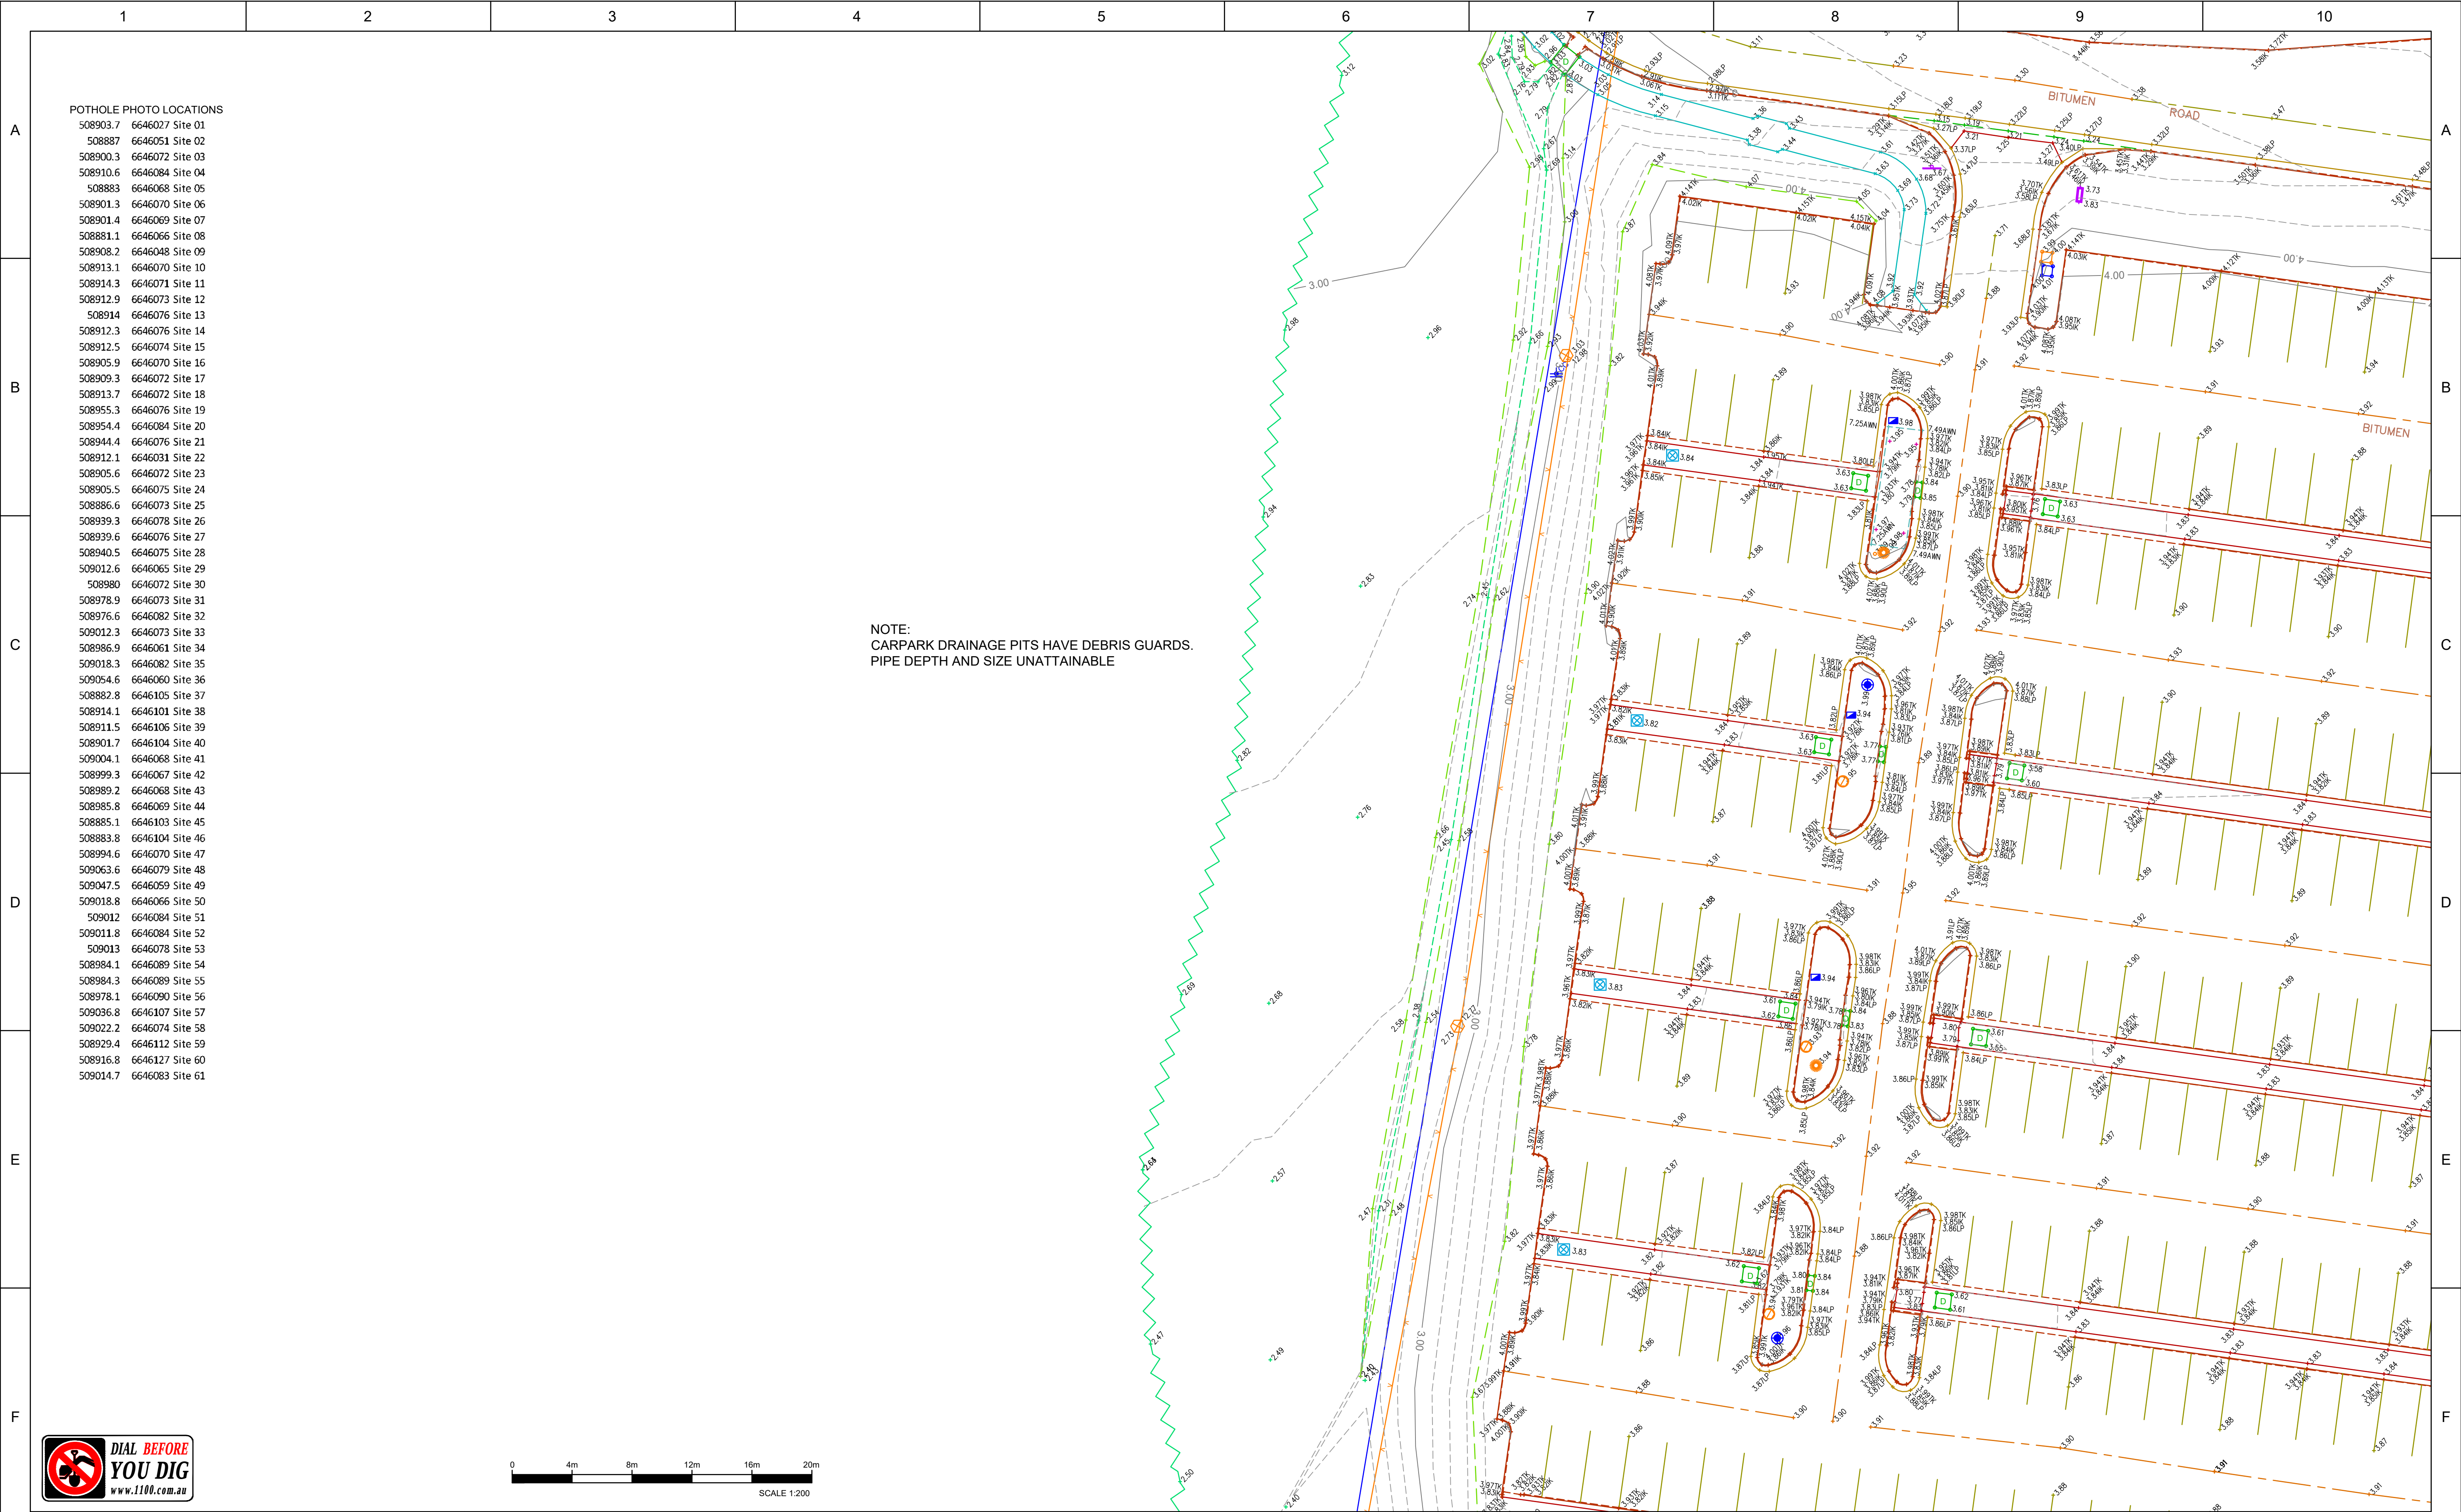

IMPORTANT NOTE:
This plan is prepared for HEALTH INFRASTRUCTURE from a combination of field survey and existing records for the purpose of designing new constructions on the land and should not be used for any other purpose.
The title boundaries shown hereon were not marked by the author at the time of survey and have been determined by plan dimensions only and not by field measurement.

A services search of the area surveyed above has not been undertaken. Visible services shown hereon have been located where possible by field survey. Prior to any demolition, excavation or construction on the site, the relevant authority should be contacted for possible location of further underground services and detailed locations of all services.
This note is an integral part of this plan.

04	6.06.2018	ADDITIONAL SERVICES ADDED	AT	PC	
03	22.03.2018	SERVICE NOTE ADDED	MA	PC	
02	14.11.2017	INSERT POTHOLE LOCATIONS	MA	PC	
01	25.10.2017	ORIGINAL ISSUE	MA	PC	
00	31.08.2017	PRELIMINARY ISSUE	MA	PC	
REVISION	DATE	DESCRIPTION	CCAD REF	APPROVED	

SCALE: HORIZ. 1: 200 VERT. A1	
CONTOUR INTERVAL: MAJOR 1.0 MINOR 0.2	
HORIZONTAL ORIGIN	
COORD. SYSTEM MGA	MARK ADOPTED: PM 66883 COORDINATES: E 509 319.673 N 6 645 598.481
VERTICAL DATUM	
DATUM: AHD	BM ADOPTED: PM 66883 RL: 1.546



Cardno
Shaping the Future

23-25 Frederick Street
PO Box 175
Rockdale NSW 2216
t: (02) 9597 9700
f: (02) 9599 2146
e: surveynsw@cardno.com.au w: www.cardno.com.au

Coramba Road
PO Box 4209
Coffs Harbour NSW 2450
t: (02) 6652 5848

PROJECT: COFFS HARBOUR HEALTH CAMPUS	
PLAN SHOWING LEVELS, DETAILS, SERVICES AND CONTOURS	
CLIENT: HEALTH INFRASTRUCTURE	




SHEET 14 OF 25

DRAWING NUMBER


11847801001

REV

04

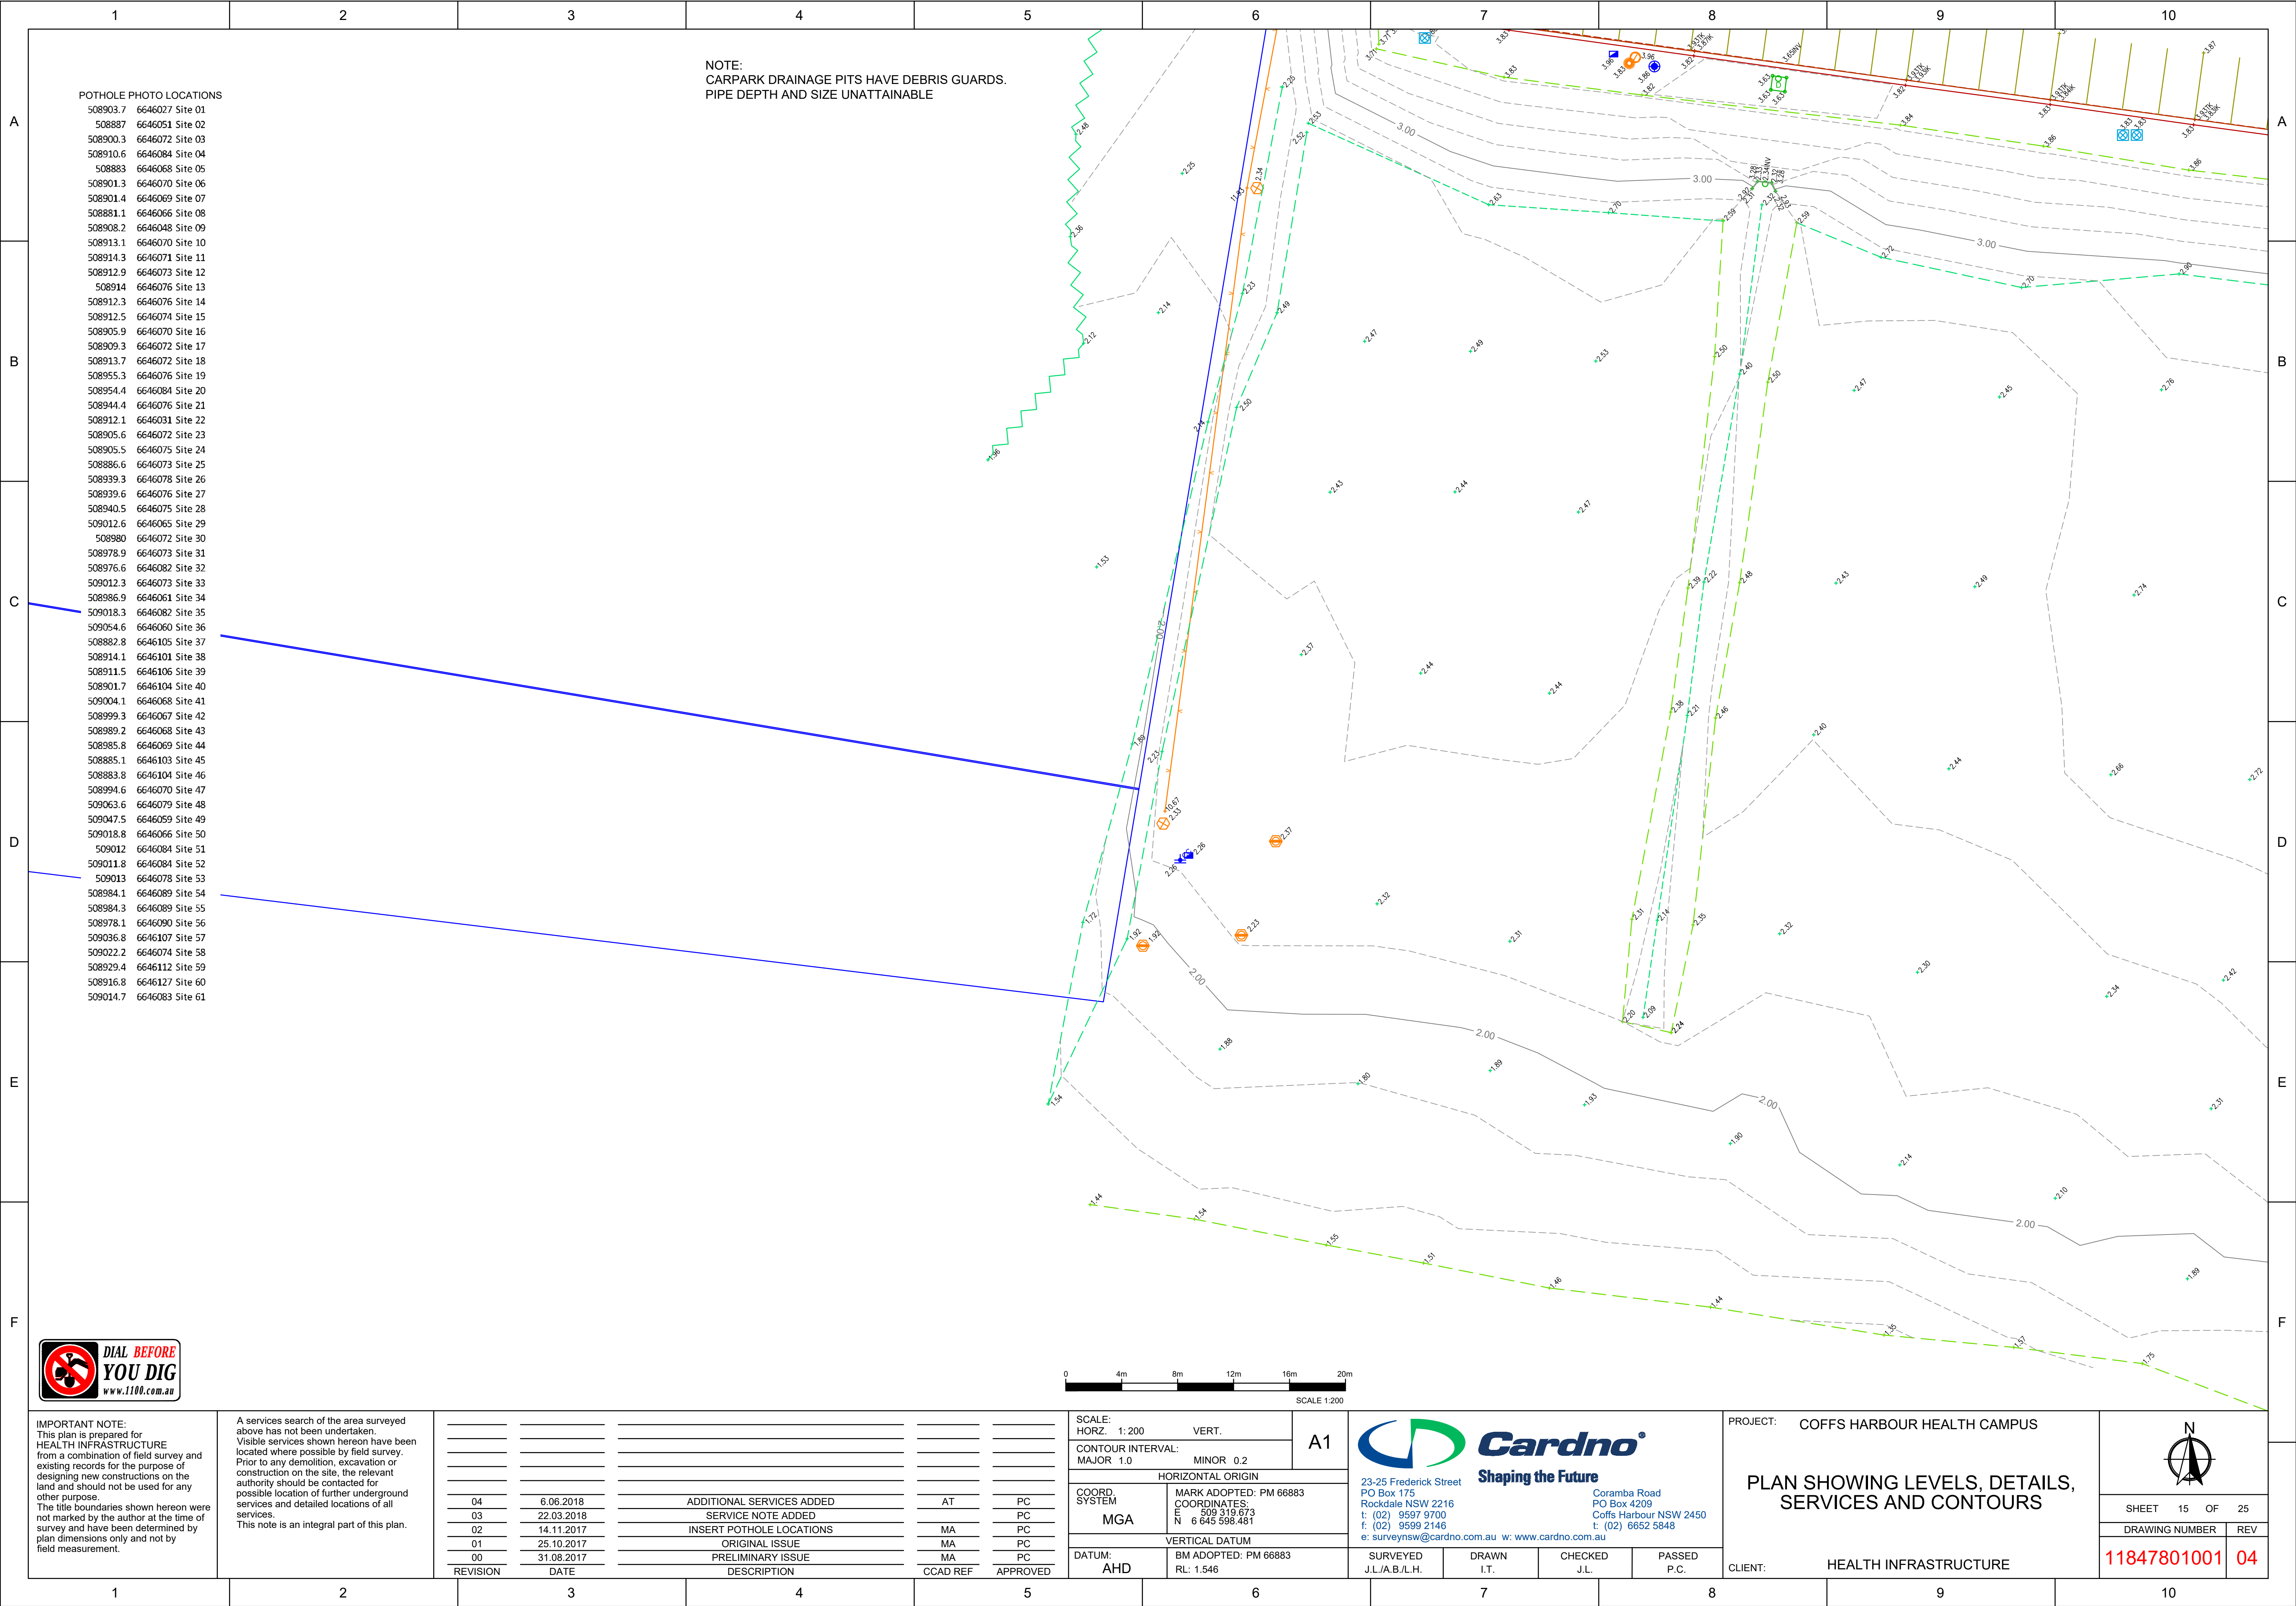

[illegible]

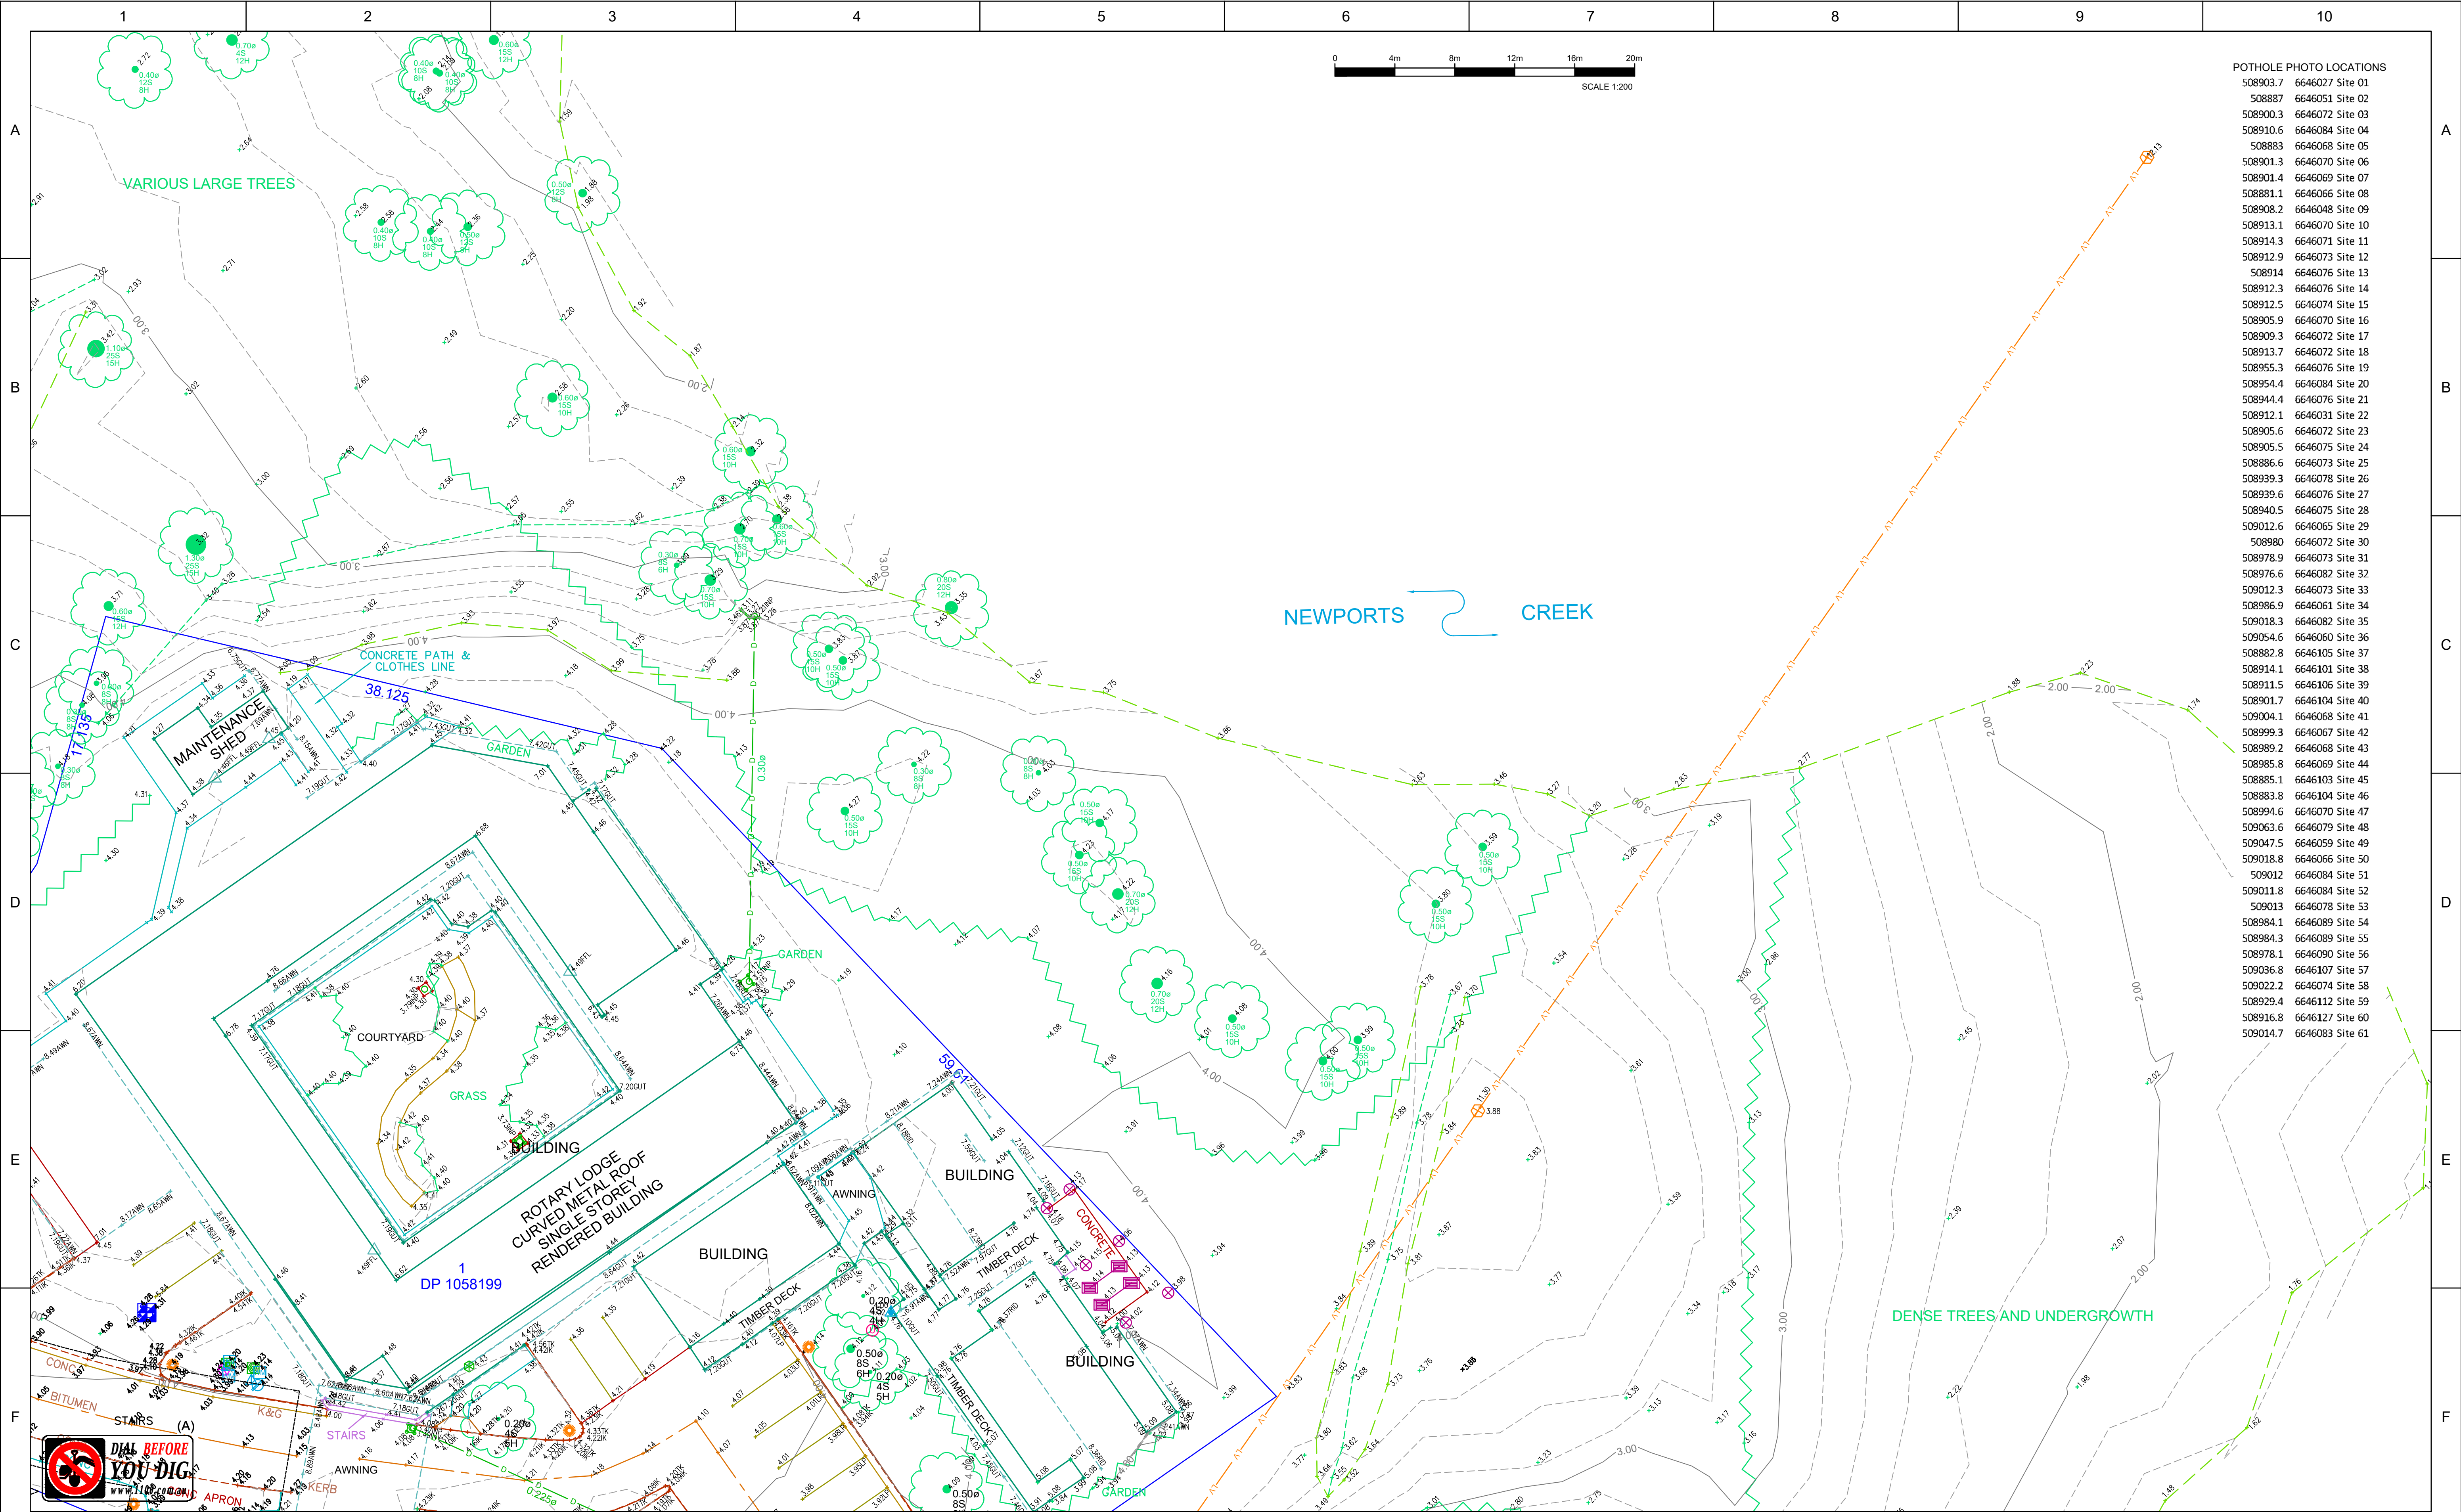

POTHOLE PHOTO LOCATIONS	
508903.7	6646027 Site 01
508887	6646051 Site 02
508900.3	6646072 Site 03
508910.6	6646084 Site 04
508883	6646068 Site 05
508901.3	6646070 Site 06
508901.4	6646069 Site 07
508881.1	6646066 Site 08
508908.2	6646048 Site 09
508913.1	6646070 Site 10
508914.3	6646071 Site 11
508912.9	6646073 Site 12
508914	6646076 Site 13
508912.3	6646076 Site 14
508912.5	6646074 Site 15
508905.9	6646070 Site 16
508909.3	6646072 Site 17
508913.7	6646072 Site 18
508955.3	6646076 Site 19
508954.4	6646084 Site 20
508944.4	6646076 Site 21
508912.1	6646031 Site 22
508905.6	6646072 Site 23
508905.5	6646075 Site 24
508886.6	6646073 Site 25
508939.3	6646078 Site 26
508939.6	6646076 Site 27
508940.5	6646075 Site 28
509012.6	6646065 Site 29
508980	6646072 Site 30
508978.9	6646073 Site 31
508976.6	6646082 Site 32
509012.3	6646073 Site 33
508966.9	6646061 Site 34
509018.3	6646082 Site 35
509054.6	6646060 Site 36
508882.8	6646105 Site 37
508914.1	6646101 Site 38
508911.5	6646106 Site 39
508901.7	6646104 Site 40
509004.1	6646068 Site 41
508999.3	6646067 Site 42
508989.2	6646068 Site 43
508985.8	6646069 Site 44
508885.1	6646103 Site 45
508883.8	6646104 Site 46
508994.6	6646070 Site 47
509063.6	6646079 Site 48
509047.5	6646059 Site 49
509018.8	6646066 Site 50
509012	6646084 Site 51
509011.8	6646084 Site 52
509013	6646078 Site 53
508984.1	6646089 Site 54
508984.3	6646089 Site 55
508978.1	6646090 Site 56
509036.8	6646107 Site 57
509022.2	6646074 Site 58
508929.4	6646112 Site 59
508916.8	6646127 Site 60
509014.7	6646083 Site 61

IMPORTANT NOTE:
This plan is prepared for HEALTH INFRASTRUCTURE from a combination of field survey and existing records for the purpose of designing new constructions on the land and should not be used for any other purpose.
The title boundaries shown hereon were not marked by the author at the time of survey and have been determined by plan dimensions only and not by field measurement.

A services search of the area surveyed above has not been undertaken. Visible services shown hereon have been located where possible by field survey. Prior to any demolition, excavation or construction on the site, the relevant authority should be contacted for possible location of further underground services and detailed locations of all services.
This note is an integral part of this plan.

REVISION	DATE	DESCRIPTION	CCAD REF	APPROVED
04	6.06.2018	ADDITIONAL SERVICES ADDED	AT	PC
03	22.03.2018	SERVICE NOTE ADDED	MA	PC
02	14.11.2017	INSERT POTHOLE LOCATIONS	MA	PC
01	25.10.2017	ORIGINAL ISSUE	MA	PC
00	31.08.2017	PRELIMINARY ISSUE	MA	PC

SCALE: HORIZ. 1:200 VERT. 1:200	VERT. 1:200
CONTOUR INTERVAL: MAJOR 1.0 MINOR 0.2	MINOR 0.2
HORIZONTAL ORIGIN	
COORD. SYSTEM MGA	MARK ADOPTED: PM 66883 COORDINATES: E 509 319.673 N 6 645 598.481
VERTICAL DATUM	
DATUM: AHD	BM ADOPTED: PM 66883 RL: 1.546

A1



23-25 Frederick Street
PO Box 175
Rockdale NSW 2216
t: (02) 9597 9700
f: (02) 9599 2146
e: surveynsw@cardno.com.au w: www.cardno.com.au

Coramba Road
PO Box 4209
Coffs Harbour NSW 2450
t: (02) 6652 5848

PROJECT: COFFS HARBOUR HEALTH CAMPUS

PLAN SHOWING LEVELS, DETAILS, SERVICES AND CONTOURS


CLIENT: HEALTH INFRASTRUCTURE



SHEET 17 OF 25

DRAWING NUMBER 11847801001

REV 04

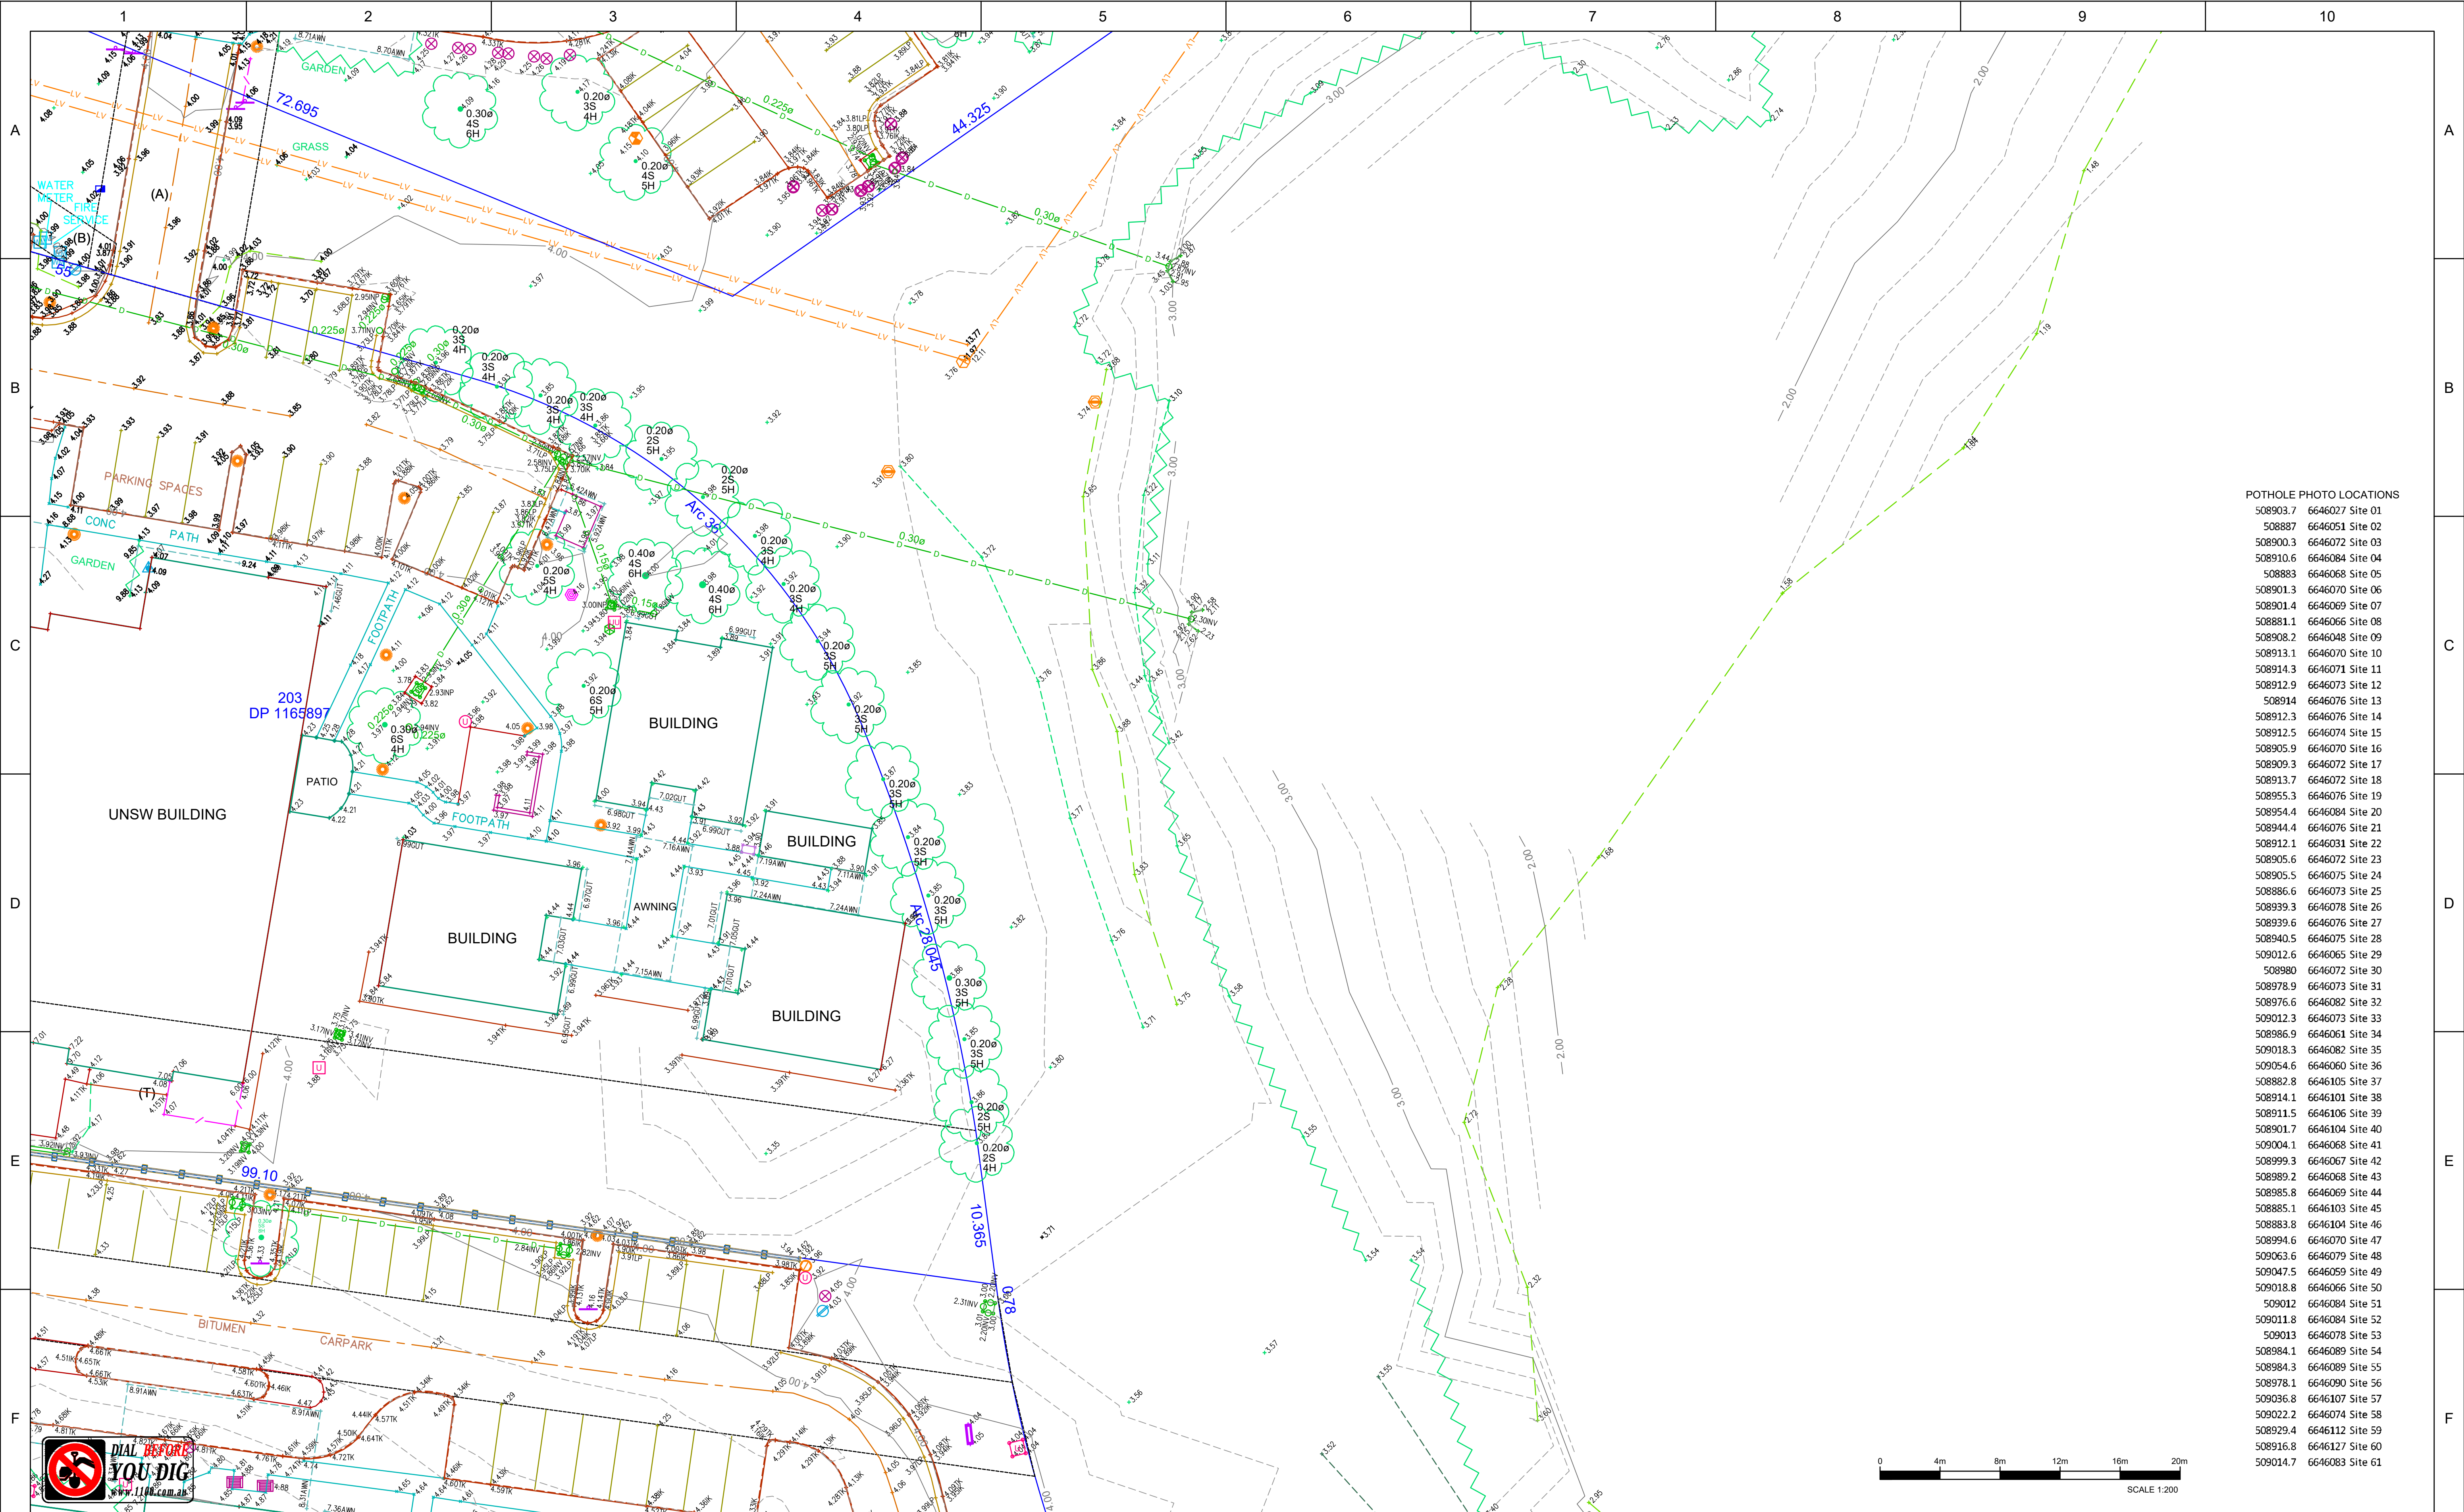

POTHOLE PHOTO LOCATIONS

- 508903.7 6646027 Site 01
- 508887 6646051 Site 02
- 508900.3 6646072 Site 03
- 508910.6 6646084 Site 04
- 508883 6646068 Site 05
- 508901.3 6646070 Site 06
- 508901.4 6646069 Site 07
- 508881.1 6646066 Site 08
- 508908.2 6646048 Site 09
- 508913.1 6646070 Site 10
- 508914.3 6646071 Site 11
- 508912.9 6646073 Site 12
- 508914 6646076 Site 13
- 508912.3 6646076 Site 14
- 508912.5 6646074 Site 15
- 508905.9 6646070 Site 16
- 508909.3 6646072 Site 17
- 508913.7 6646072 Site 18
- 508955.3 6646076 Site 19
- 508954.4 6646084 Site 20
- 508912.1 6646031 Site 22
- 508905.6 6646072 Site 23
- 508905.5 6646075 Site 24
- 508886.6 6646073 Site 25
- 508939.3 6646078 Site 26
- 508939.6 6646076 Site 27
- 508940.5 6646075 Site 28
- 509012.6 6646065 Site 29
- 508980 6646072 Site 30
- 508978.9 6646073 Site 31
- 508976.6 6646082 Site 32
- 509012.3 6646073 Site 33
- 508986.9 6646061 Site 34
- 509018.3 6646082 Site 35
- 509054.6 6646060 Site 36
- 508882.8 6646105 Site 37
- 508914.1 6646101 Site 38
- 508911.5 6646106 Site 39
- 508901.7 6646104 Site 40
- 509004.1 6646068 Site 41
- 508999.3 6646067 Site 42
- 508989.2 6646068 Site 43
- 508985.8 6646069 Site 44
- 508885.1 6646103 Site 45
- 508883.8 6646104 Site 46
- 508994.6 6646070 Site 47
- 509063.6 6646079 Site 48
- 509047.5 6646059 Site 49
- 509018.8 6646066 Site 50
- 509012 6646084 Site 51
- 509011.8 6646084 Site 52
- 509013 6646078 Site 53
- 508984.1 6646089 Site 54
- 508984.3 6646089 Site 55
- 508978.1 6646090 Site 56
- 509036.8 6646107 Site 57
- 509022.2 6646074 Site 58
- 508929.4 6646112 Site 59
- 508916.8 6646127 Site 60
- 509014.7 6646083 Site 61



IMPORTANT NOTE:
This plan is prepared for HEALTH INFRASTRUCTURE from a combination of field survey and existing records for the purpose of designing new constructions on the land and should not be used for any other purpose.
The title boundaries shown hereon were not marked by the author at the time of survey and have been determined by plan dimensions only and not by field measurement.

A services search of the area surveyed above has not been undertaken. Visible services shown hereon have been located where possible by field survey. Prior to any demolition, excavation or construction on the site, the relevant authority should be contacted for possible location of further underground services and detailed locations of all services.
This note is an integral part of this plan.

REVISION	DATE	DESCRIPTION	CCAD REF	APPROVED
04	6.06.2018	ADDITIONAL SERVICES ADDED	AT	PC
03	22.03.2018	SERVICE NOTE ADDED	MA	PC
02	14.11.2017	INSERT POTHOLE LOCATIONS	MA	PC
01	25.10.2017	ORIGINAL ISSUE	MA	PC
00	31.08.2017	PRELIMINARY ISSUE	MA	PC

SCALE: HORIZ. 1:200 VERT. 1:200	A1
CONTOUR INTERVAL: MAJOR 1.0 MINOR 0.2	
HORIZONTAL ORIGIN	
COORD. SYSTEM MGA	MARK ADOPTED: PM 66883 E 509 319.673 N 6 645 598.481
DATUM: AHD	BM ADOPTED: PM 66883 RL: 1.546



23-25 Frederick Street
PO Box 175
Rockdale NSW 2216
t: (02) 9597 9700
f: (02) 9599 2146
e: surveynsw@cardno.com.au w: www.cardno.com.au

Coramba Road
PO Box 4209
Coffs Harbour NSW 2450
t: (02) 6652 5848

PROJECT: COFFS HARBOUR HEALTH CAMPUS

PLAN SHOWING LEVELS, DETAILS, SERVICES AND CONTOURS


CLIENT: HEALTH INFRASTRUCTURE



SHEET 18 OF 25

DRAWING NUMBER REV

11847801001 04

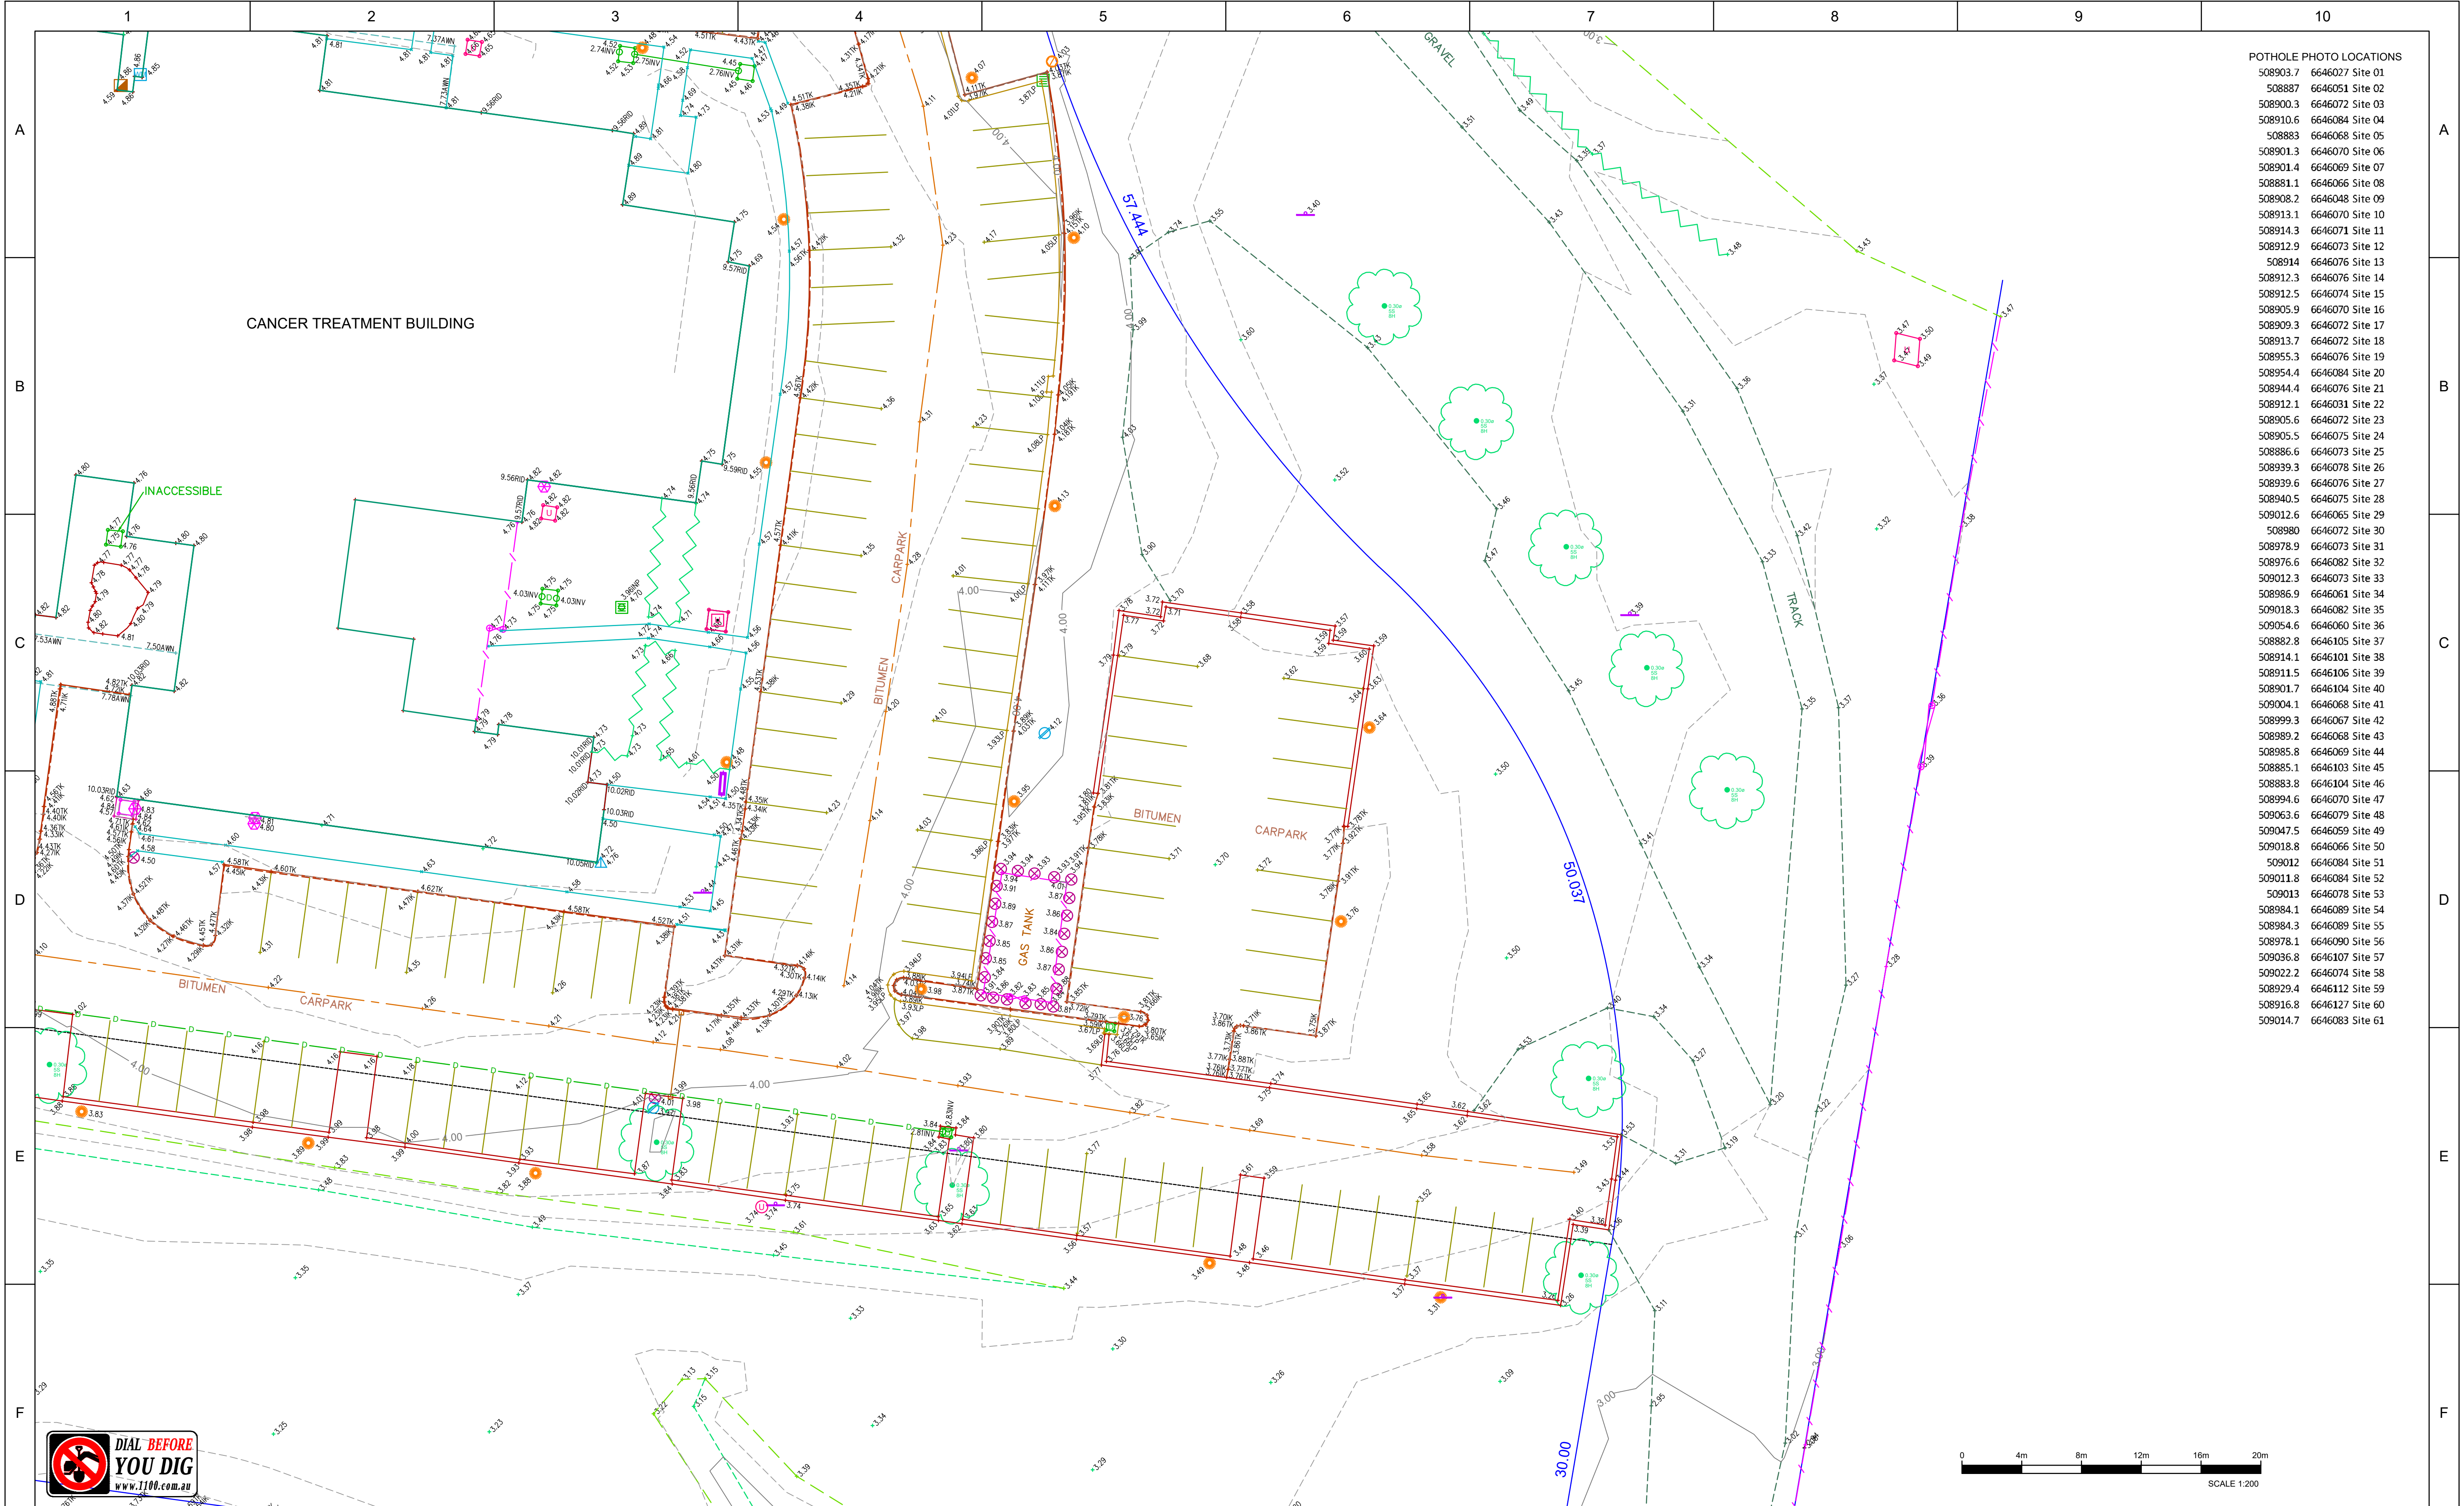

POTHOLE PHOTO LOCATIONS			
508903.7	6646027	Site 01	
508887	6646051	Site 02	
508900.3	6646072	Site 03	
508910.6	6646084	Site 04	
508883	6646068	Site 05	
508901.3	6646070	Site 06	
508901.4	6646069	Site 07	
508881.1	6646066	Site 08	
508908.2	6646048	Site 09	
508913.1	6646070	Site 10	
508914.3	6646071	Site 11	
508912.9	6646073	Site 12	
508914	6646076	Site 13	
508912.3	6646076	Site 14	
508912.5	6646074	Site 15	
508905.9	6646070	Site 16	
508909.3	6646072	Site 17	
508913.7	6646072	Site 18	
508955.3	6646076	Site 19	
508954.4	6646084	Site 20	
508944.4	6646076	Site 21	
508912.1	6646031	Site 22	
508905.6	6646072	Site 23	
508905.5	6646075	Site 24	
508886.6	6646073	Site 25	
508939.3	6646078	Site 26	
508939.6	6646076	Site 27	
508940.5	6646075	Site 28	
509012.6	6646065	Site 29	
508980	6646072	Site 30	
508978.9	6646073	Site 31	
508976.6	6646082	Site 32	
509012.3	6646073	Site 33	
508986.9	6646061	Site 34	
509018.3	6646082	Site 35	
509054.6	6646060	Site 36	
508882.8	6646105	Site 37	
508914.1	6646101	Site 38	
508911.5	6646106	Site 39	
508901.7	6646104	Site 40	
509004.1	6646068	Site 41	
508999.3	6646067	Site 42	
508989.2	6646068	Site 43	
508985.8	6646069	Site 44	
508885.1	6646103	Site 45	
508883.8	6646104	Site 46	
508994.6	6646070	Site 47	
509063.6	6646079	Site 48	
509047.5	6646059	Site 49	
509018.8	6646066	Site 50	
509012	6646084	Site 51	
509011.8	6646084	Site 52	
509013	6646078	Site 53	
508984.1	6646089	Site 54	
508984.3	6646089	Site 55	
508978.1	6646090	Site 56	
509036.8	6646107	Site 57	
509022.2	6646074	Site 58	
508929.4	6646112	Site 59	
508916.8	6646127	Site 60	
509014.7	6646083	Site 61	



IMPORTANT NOTE:
This plan is prepared for HEALTH INFRASTRUCTURE from a combination of field survey and existing records for the purpose of designing new constructions on the land and should not be used for any other purpose.
The title boundaries shown hereon were not marked by the author at the time of survey and have been determined by plan dimensions only and not by field measurement.

A services search of the area surveyed above has not been undertaken. Visible services shown hereon have been located where possible by field survey. Prior to any demolition, excavation or construction on the site, the relevant authority should be contacted for possible location of further underground services and detailed locations of all services.
This note is an integral part of this plan.

REVISION	DATE	DESCRIPTION	CCAD REF	APPROVED
04	6.06.2018	ADDITIONAL SERVICES ADDED	AT	PC
03	22.03.2018	SERVICE NOTE ADDED	MA	PC
02	14.11.2017	INSERT POT HOLE LOCATIONS	MA	PC
01	25.10.2017	ORIGINAL ISSUE	MA	PC
00	31.08.2017	PRELIMINARY ISSUE	MA	PC

SCALE: HORIZ. 1:200	VERT.
CONTOUR INTERVAL: MAJOR 1.0	MINOR 0.2
HORIZONTAL ORIGIN	
COORD. SYSTEM	MARK ADOPTED: PM 66883
MGA	COORDINATES: E 509 319.673 N 6 645 598.481
VERTICAL DATUM	
DATUM: AHD	BM ADOPTED: PM 66883 RL: 1.546

A1



23-25 Frederick Street
PO Box 175
Rockdale NSW 2216
t: (02) 9597 9700
f: (02) 9599 2146
e: surveynsw@cardno.com.au w: www.cardno.com.au

Coramba Road
PO Box 4209
Coffs Harbour NSW 2450
t: (02) 6652 5848

PROJECT: COFFS HARBOUR HEALTH CAMPUS


PLAN SHOWING LEVELS, DETAILS, SERVICES AND CONTOURS

CLIENT: HEALTH INFRASTRUCTURE

SHEET 19 OF 25

DRAWING NUMBER 11847801001

REV 04

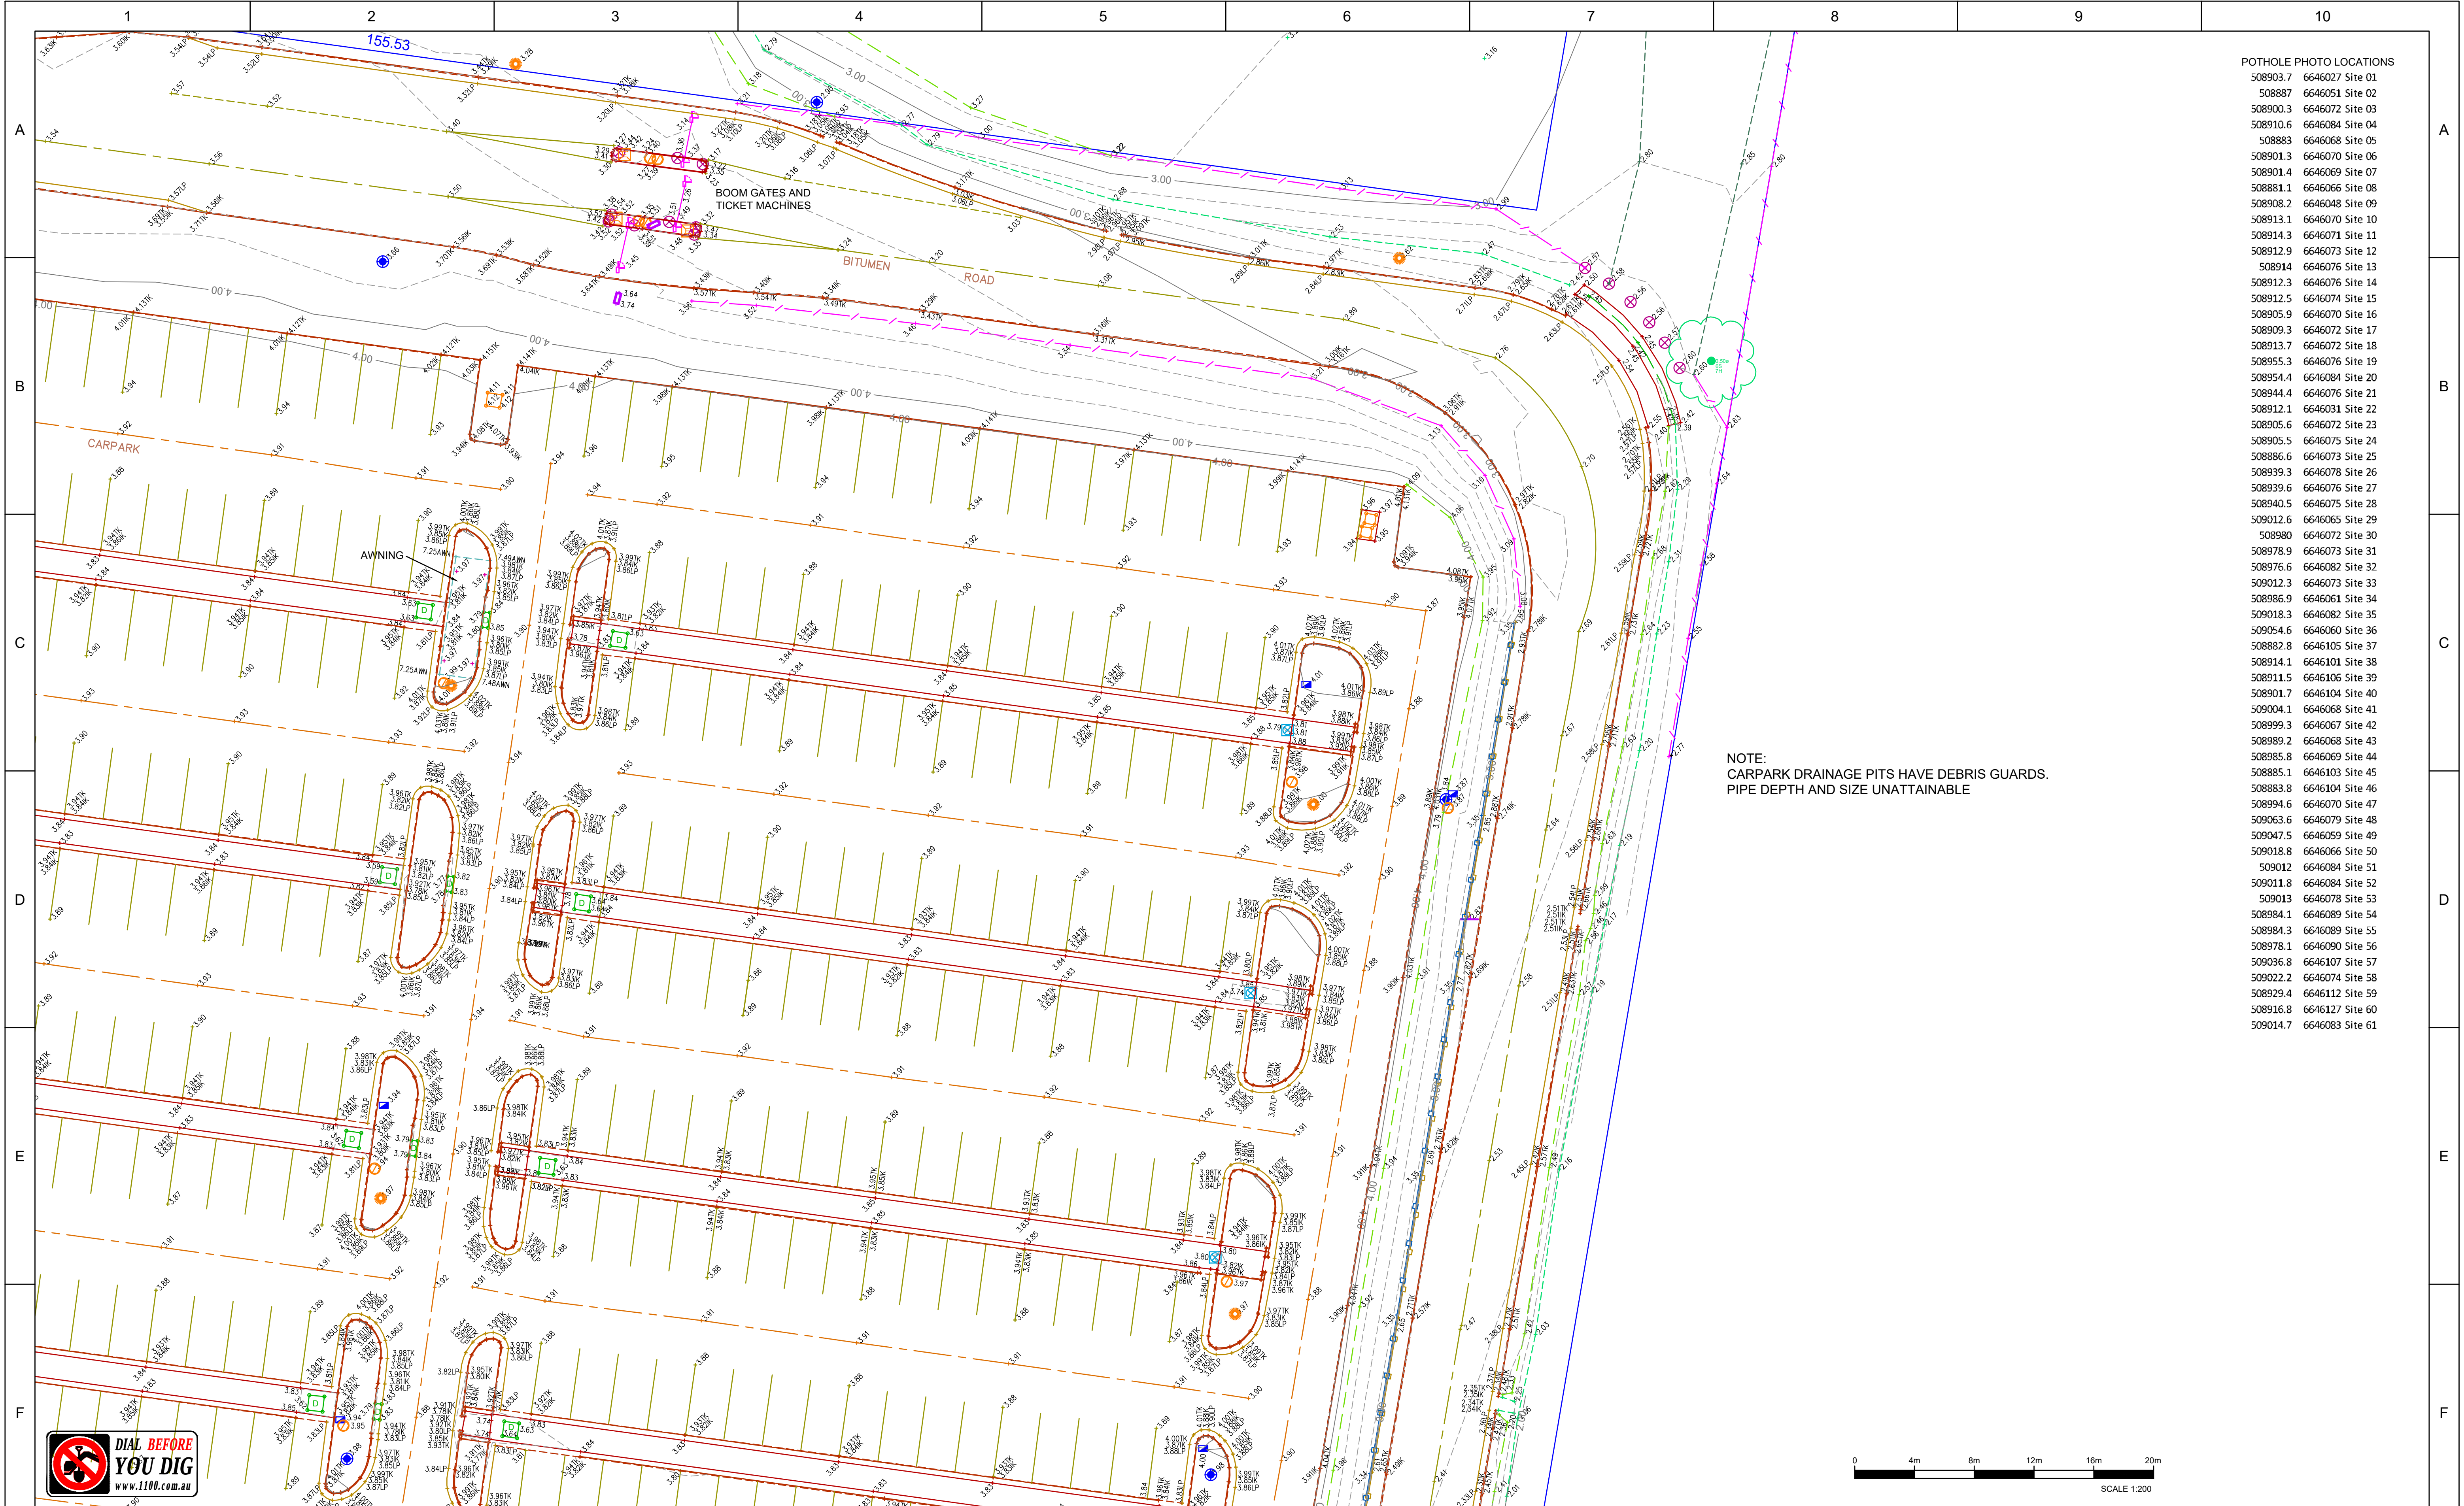

POTHOLE PHOTO LOCATIONS	
508903.7	6646027 Site 01
508887	6646051 Site 02
508900.3	6646072 Site 03
508910.6	6646084 Site 04
508883	6646068 Site 05
508901.3	6646070 Site 06
508901.4	6646069 Site 07
508881.1	6646066 Site 08
508908.2	6646048 Site 09
508913.1	6646070 Site 10
508914.3	6646071 Site 11
508912.9	6646073 Site 12
508914	6646076 Site 13
508912.3	6646076 Site 14
508912.5	6646074 Site 15
508905.9	6646070 Site 16
508909.3	6646072 Site 17
508913.7	6646072 Site 18
508955.3	6646076 Site 19
508954.4	6646084 Site 20
508944.4	6646076 Site 21
508912.1	6646031 Site 22
508905.6	6646072 Site 23
508905.5	6646075 Site 24
508886.6	6646073 Site 25
508939.3	6646078 Site 26
508939.6	6646076 Site 27
508940.5	6646075 Site 28
509012.6	6646065 Site 29
508980	6646072 Site 30
508978.9	6646073 Site 31
508976.6	6646082 Site 32
509012.3	6646073 Site 33
508966.9	6646061 Site 34
509018.3	6646082 Site 35
509054.6	6646060 Site 36
508882.8	6646105 Site 37
508914.1	6646101 Site 38
508911.5	6646106 Site 39
508901.7	6646104 Site 40
509004.1	6646068 Site 41
508999.3	6646067 Site 42
508989.2	6646068 Site 43
508985.8	6646069 Site 44
508885.1	6646103 Site 45
508883.8	6646104 Site 46
508994.6	6646070 Site 47
509063.6	6646079 Site 48
509047.5	6646059 Site 49
509018.8	6646066 Site 50
509012	6646084 Site 51
509011.8	6646084 Site 52
509013	6646078 Site 53
508984.1	6646089 Site 54
508984.3	6646089 Site 55
508978.1	6646090 Site 56
509036.8	6646107 Site 57
509022.2	6646074 Site 58
508929.4	6646112 Site 59
508916.8	6646127 Site 60
509014.7	6646083 Site 61



IMPORTANT NOTE:
This plan is prepared for HEALTH INFRASTRUCTURE from a combination of field survey and existing records for the purpose of designing new constructions on the land and should not be used for any other purpose.
The title boundaries shown hereon were not marked by the author at the time of survey and have been determined by plan dimensions only and not by field measurement.

A services search of the area surveyed above has not been undertaken. Visible services shown hereon have been located where possible by field survey. Prior to any demolition, excavation or construction on the site, the relevant authority should be contacted for possible location of further underground services and detailed locations of all services.
This note is an integral part of this plan.

REVISION	DATE
04	6.06.2018
03	22.03.2018
02	14.11.2017
01	25.10.2017
00	31.08.2017

DESCRIPTION
ADDITIONAL SERVICES ADDED
SERVICE NOTE ADDED
INSERT POTHOLE LOCATIONS
ORIGINAL ISSUE
PRELIMINARY ISSUE

CCAD REF	APPROVED
AT	PC
MA	PC
MA	PC
MA	PC

SCALE: HORIZ. 1: 200	VERT.
CONTOUR INTERVAL: MAJOR 1.0	MINOR 0.2
HORIZONTAL ORIGIN	
COORD. SYSTEM MGA	MARK ADOPTED: PM 66883 COORDINATES: E 509 319.673 N 6 645 598.481
VERTICAL DATUM	
DATUM: AHD	BM ADOPTED: PM 66883 RL: 1.546

A1



23-25 Frederick Street
PO Box 175
Rockdale NSW 2216
t: (02) 9597 9700
f: (02) 9599 2146
e: surveynsw@cardno.com.au w: www.cardno.com.au

Coramba Road
PO Box 4209
Coffs Harbour NSW 2450
t: (02) 6652 5848

PROJECT: COFFS HARBOUR HEALTH CAMPUS


PLAN SHOWING LEVELS, DETAILS,
SERVICES AND CONTOURS

CLIENT: HEALTH INFRASTRUCTURE



SHEET	20	OF	25
DRAWING NUMBER	REV		

11847801001 04

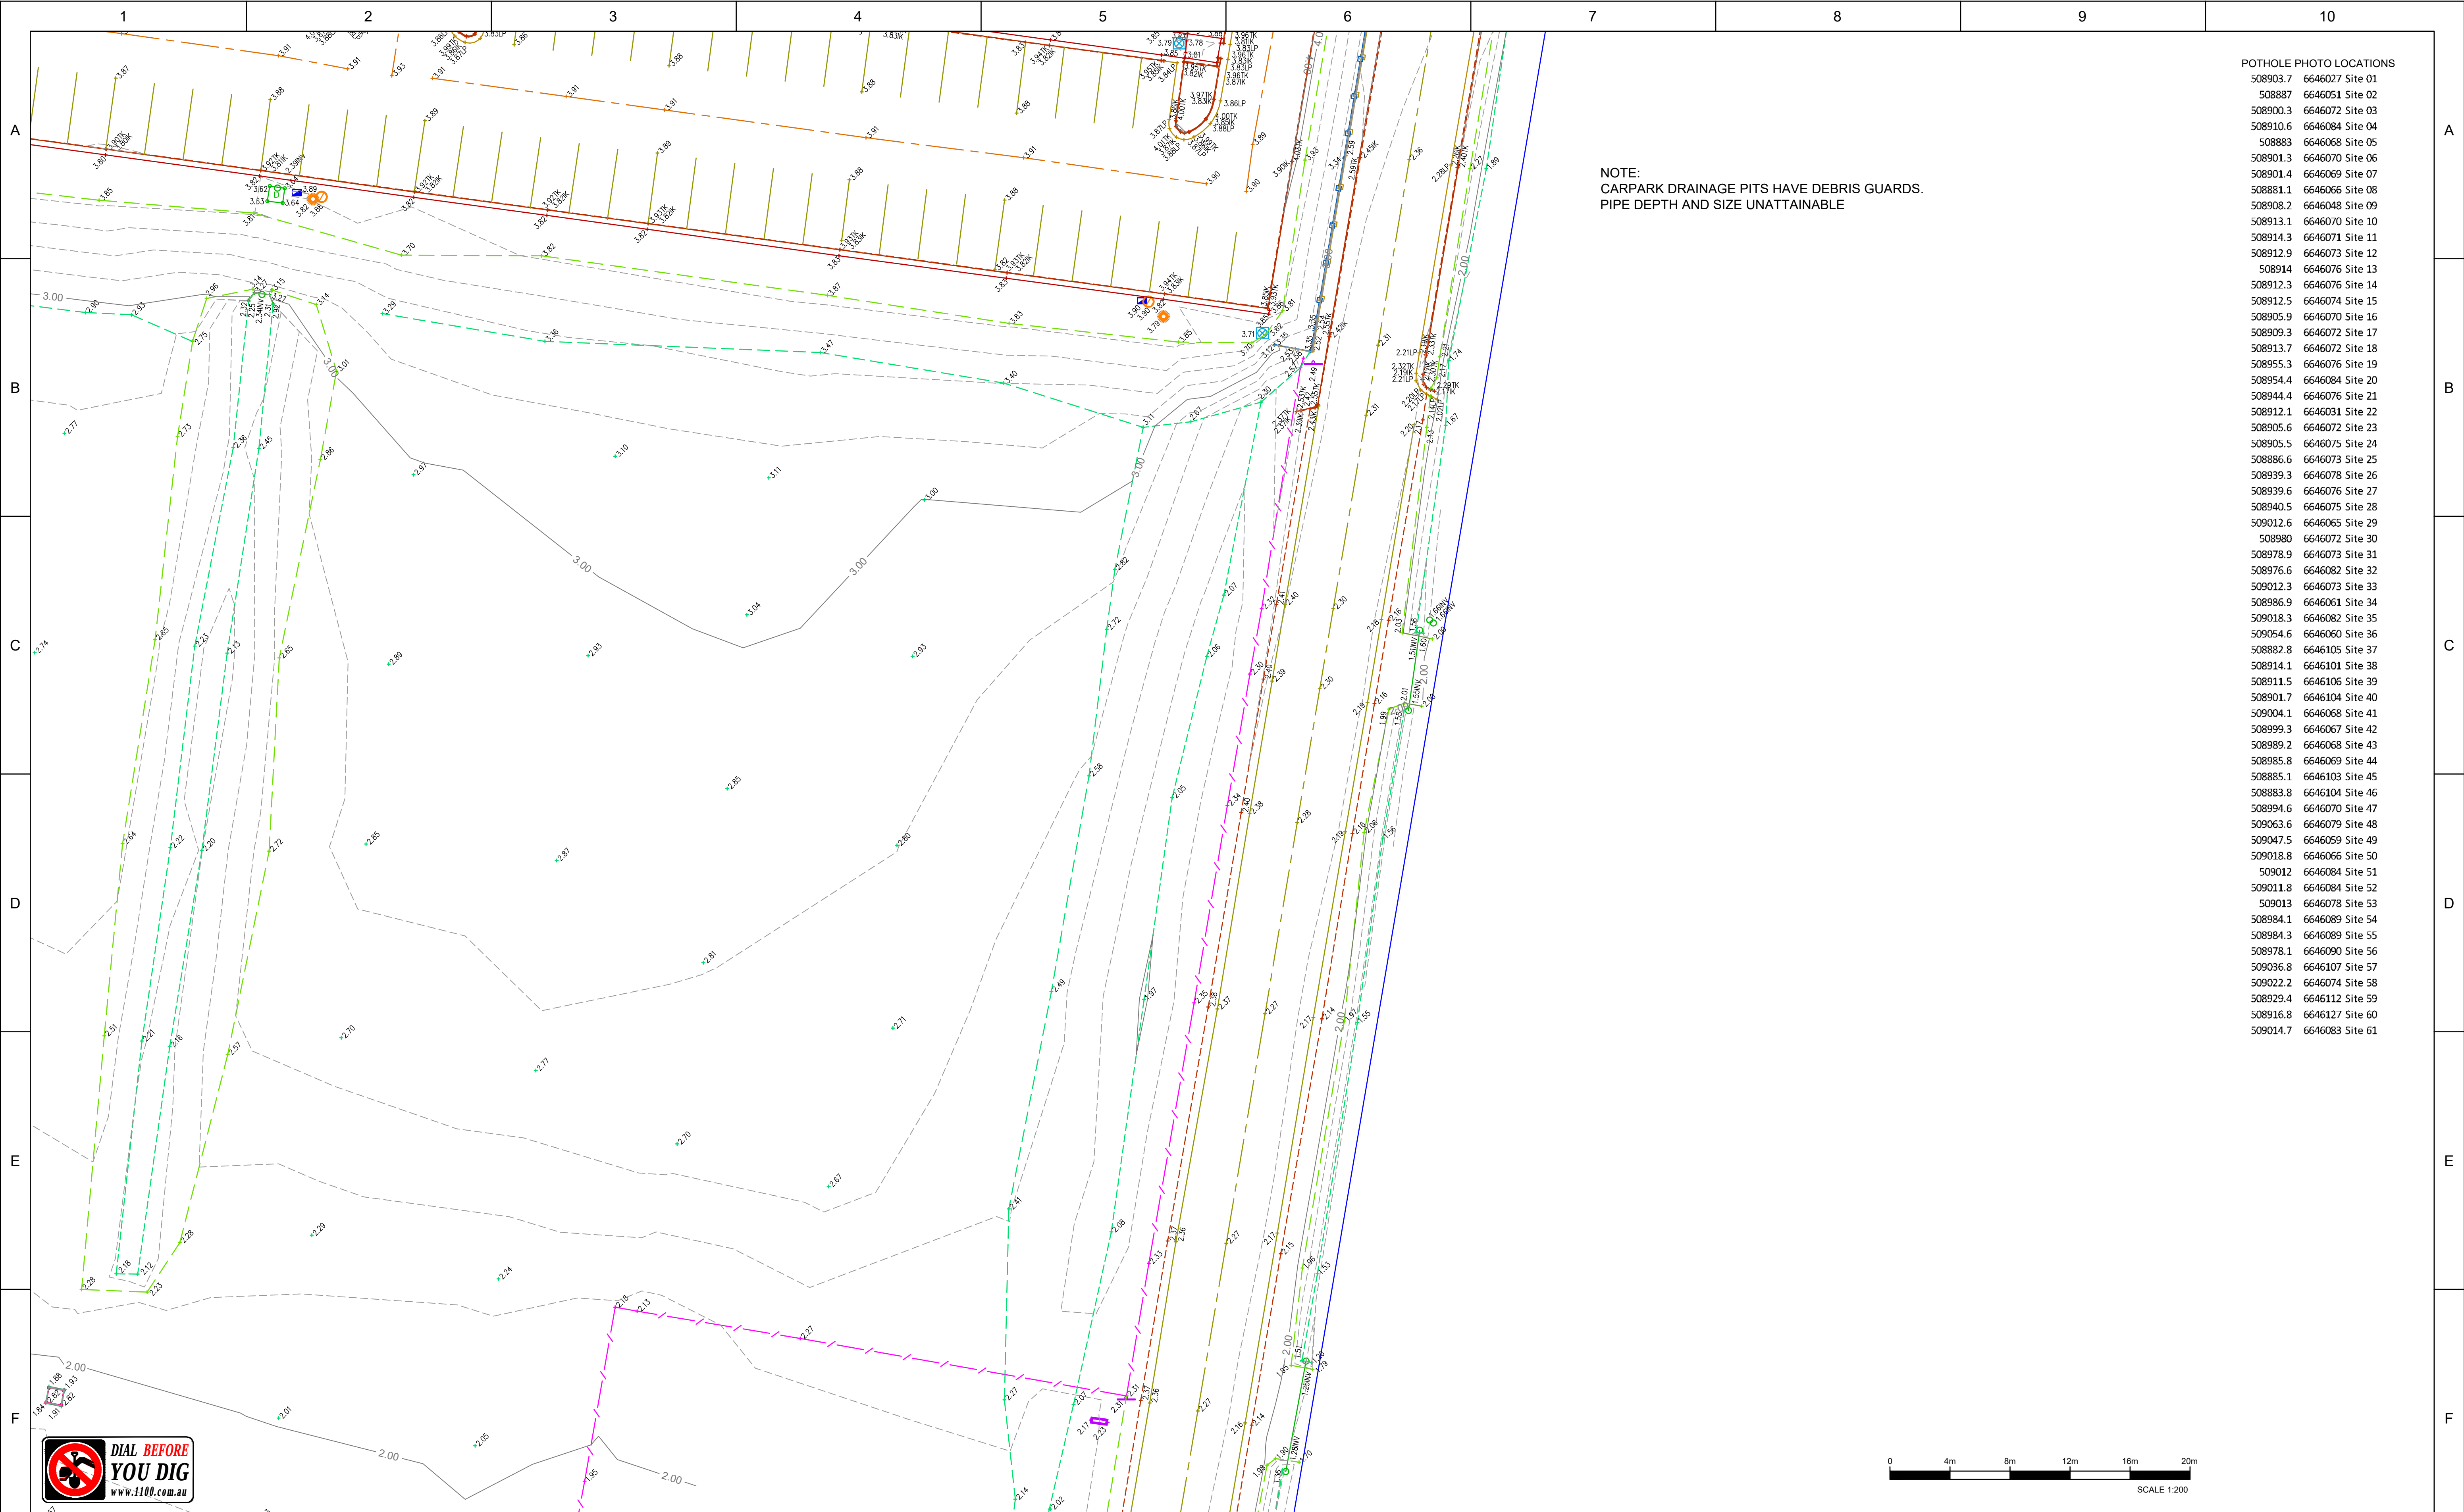

NOTE:
CARPARK DRAINAGE PITS HAVE DEBRIS GUARDS.
PIPE DEPTH AND SIZE UNATTAINABLE

POTHOLE PHOTO LOCATIONS	
508903.7	6646027 Site 01
508887	6646051 Site 02
508900.3	6646072 Site 03
508910.6	6646084 Site 04
508883	6646068 Site 05
508901.3	6646070 Site 06
508901.4	6646069 Site 07
508881.1	6646066 Site 08
508908.2	6646048 Site 09
508913.1	6646070 Site 10
508912.9	6646071 Site 11
508912.3	6646073 Site 12
508914	6646076 Site 13
508912.3	6646076 Site 14
508912.5	6646074 Site 15
508905.9	6646070 Site 16
508909.3	6646072 Site 17
508913.7	6646072 Site 18
508955.3	6646076 Site 19
508954.4	6646084 Site 20
508944.4	6646076 Site 21
508912.1	6646031 Site 22
508905.6	6646072 Site 23
508905.5	6646075 Site 24
508886.6	6646073 Site 25
508939.3	6646078 Site 26
508939.6	6646076 Site 27
508940.5	6646075 Site 28
509012.6	6646065 Site 29
508980	6646072 Site 30
508978.9	6646073 Site 31
508976.6	6646082 Site 32
509012.3	6646073 Site 33
508986.9	6646061 Site 34
509018.3	6646082 Site 35
509054.6	6646060 Site 36
508882.8	6646105 Site 37
508914.1	6646101 Site 38
508911.5	6646106 Site 39
508901.7	6646104 Site 40
509004.1	6646068 Site 41
508999.3	6646067 Site 42
508989.2	6646068 Site 43
508985.8	6646069 Site 44
508885.1	6646103 Site 45
508883.8	6646104 Site 46
508994.6	6646070 Site 47
509063.6	6646079 Site 48
509047.5	6646059 Site 49
509018.8	6646066 Site 50
509012	6646084 Site 51
509011.8	6646084 Site 52
509013	6646078 Site 53
508984.1	6646089 Site 54
508984.3	6646089 Site 55
508978.1	6646090 Site 56
509036.8	6646107 Site 57
509022.2	6646074 Site 58
508929.4	6646112 Site 59
508916.8	6646127 Site 60
509014.7	6646083 Site 61



IMPORTANT NOTE:
This plan is prepared for HEALTH INFRASTRUCTURE from a combination of field survey and existing records for the purpose of designing new constructions on the land and should not be used for any other purpose.
The title boundaries shown hereon were not marked by the author at the time of survey and have been determined by plan dimensions only and not by field measurement.

A services search of the area surveyed above has not been undertaken. Visible services shown hereon have been located where possible by field survey. Prior to any demolition, excavation or construction on the site, the relevant authority should be contacted for possible location of further underground services and detailed locations of all services.
This note is an integral part of this plan.

REVISION	DATE	DESCRIPTION	CCAD REF	APPROVED
04	6.06.2018	ADDITIONAL SERVICES ADDED	AT	PC
03	22.03.2018	SERVICE NOTE ADDED	MA	PC
02	14.11.2017	INSERT POTHOLE LOCATIONS	MA	PC
01	25.10.2017	ORIGINAL ISSUE	MA	PC
00	31.08.2017	PRELIMINARY ISSUE	MA	PC

SCALE: HORZ. 1:200 VERT. 1:10	A1
CONTOUR INTERVAL: MAJOR 1.0 MINOR 0.2	
HORIZONTAL ORIGIN	
COORD. SYSTEM MGA	MARK ADOPTED: PM 66883 E 509 319 673 N 6 645 598 481
DATUM: AHD	VERTICAL DATUM BM ADOPTED: PM 66883 RL: 1.546



23-25 Frederick Street
PO Box 175
Rockdale NSW 2216
t: (02) 9597 9700
f: (02) 9599 2146
e: surveynsw@cardno.com.au w: www.cardno.com.au

Coramba Road
PO Box 4209
Coffs Harbour NSW 2450
t: (02) 6652 5848

PROJECT: COFFS HARBOUR HEALTH CAMPUS

PLAN SHOWING LEVELS, DETAILS, SERVICES AND CONTOURS


CLIENT: HEALTH INFRASTRUCTURE



SHEET 21 OF 25

DRAWING NUMBER 11847801001

REV 04

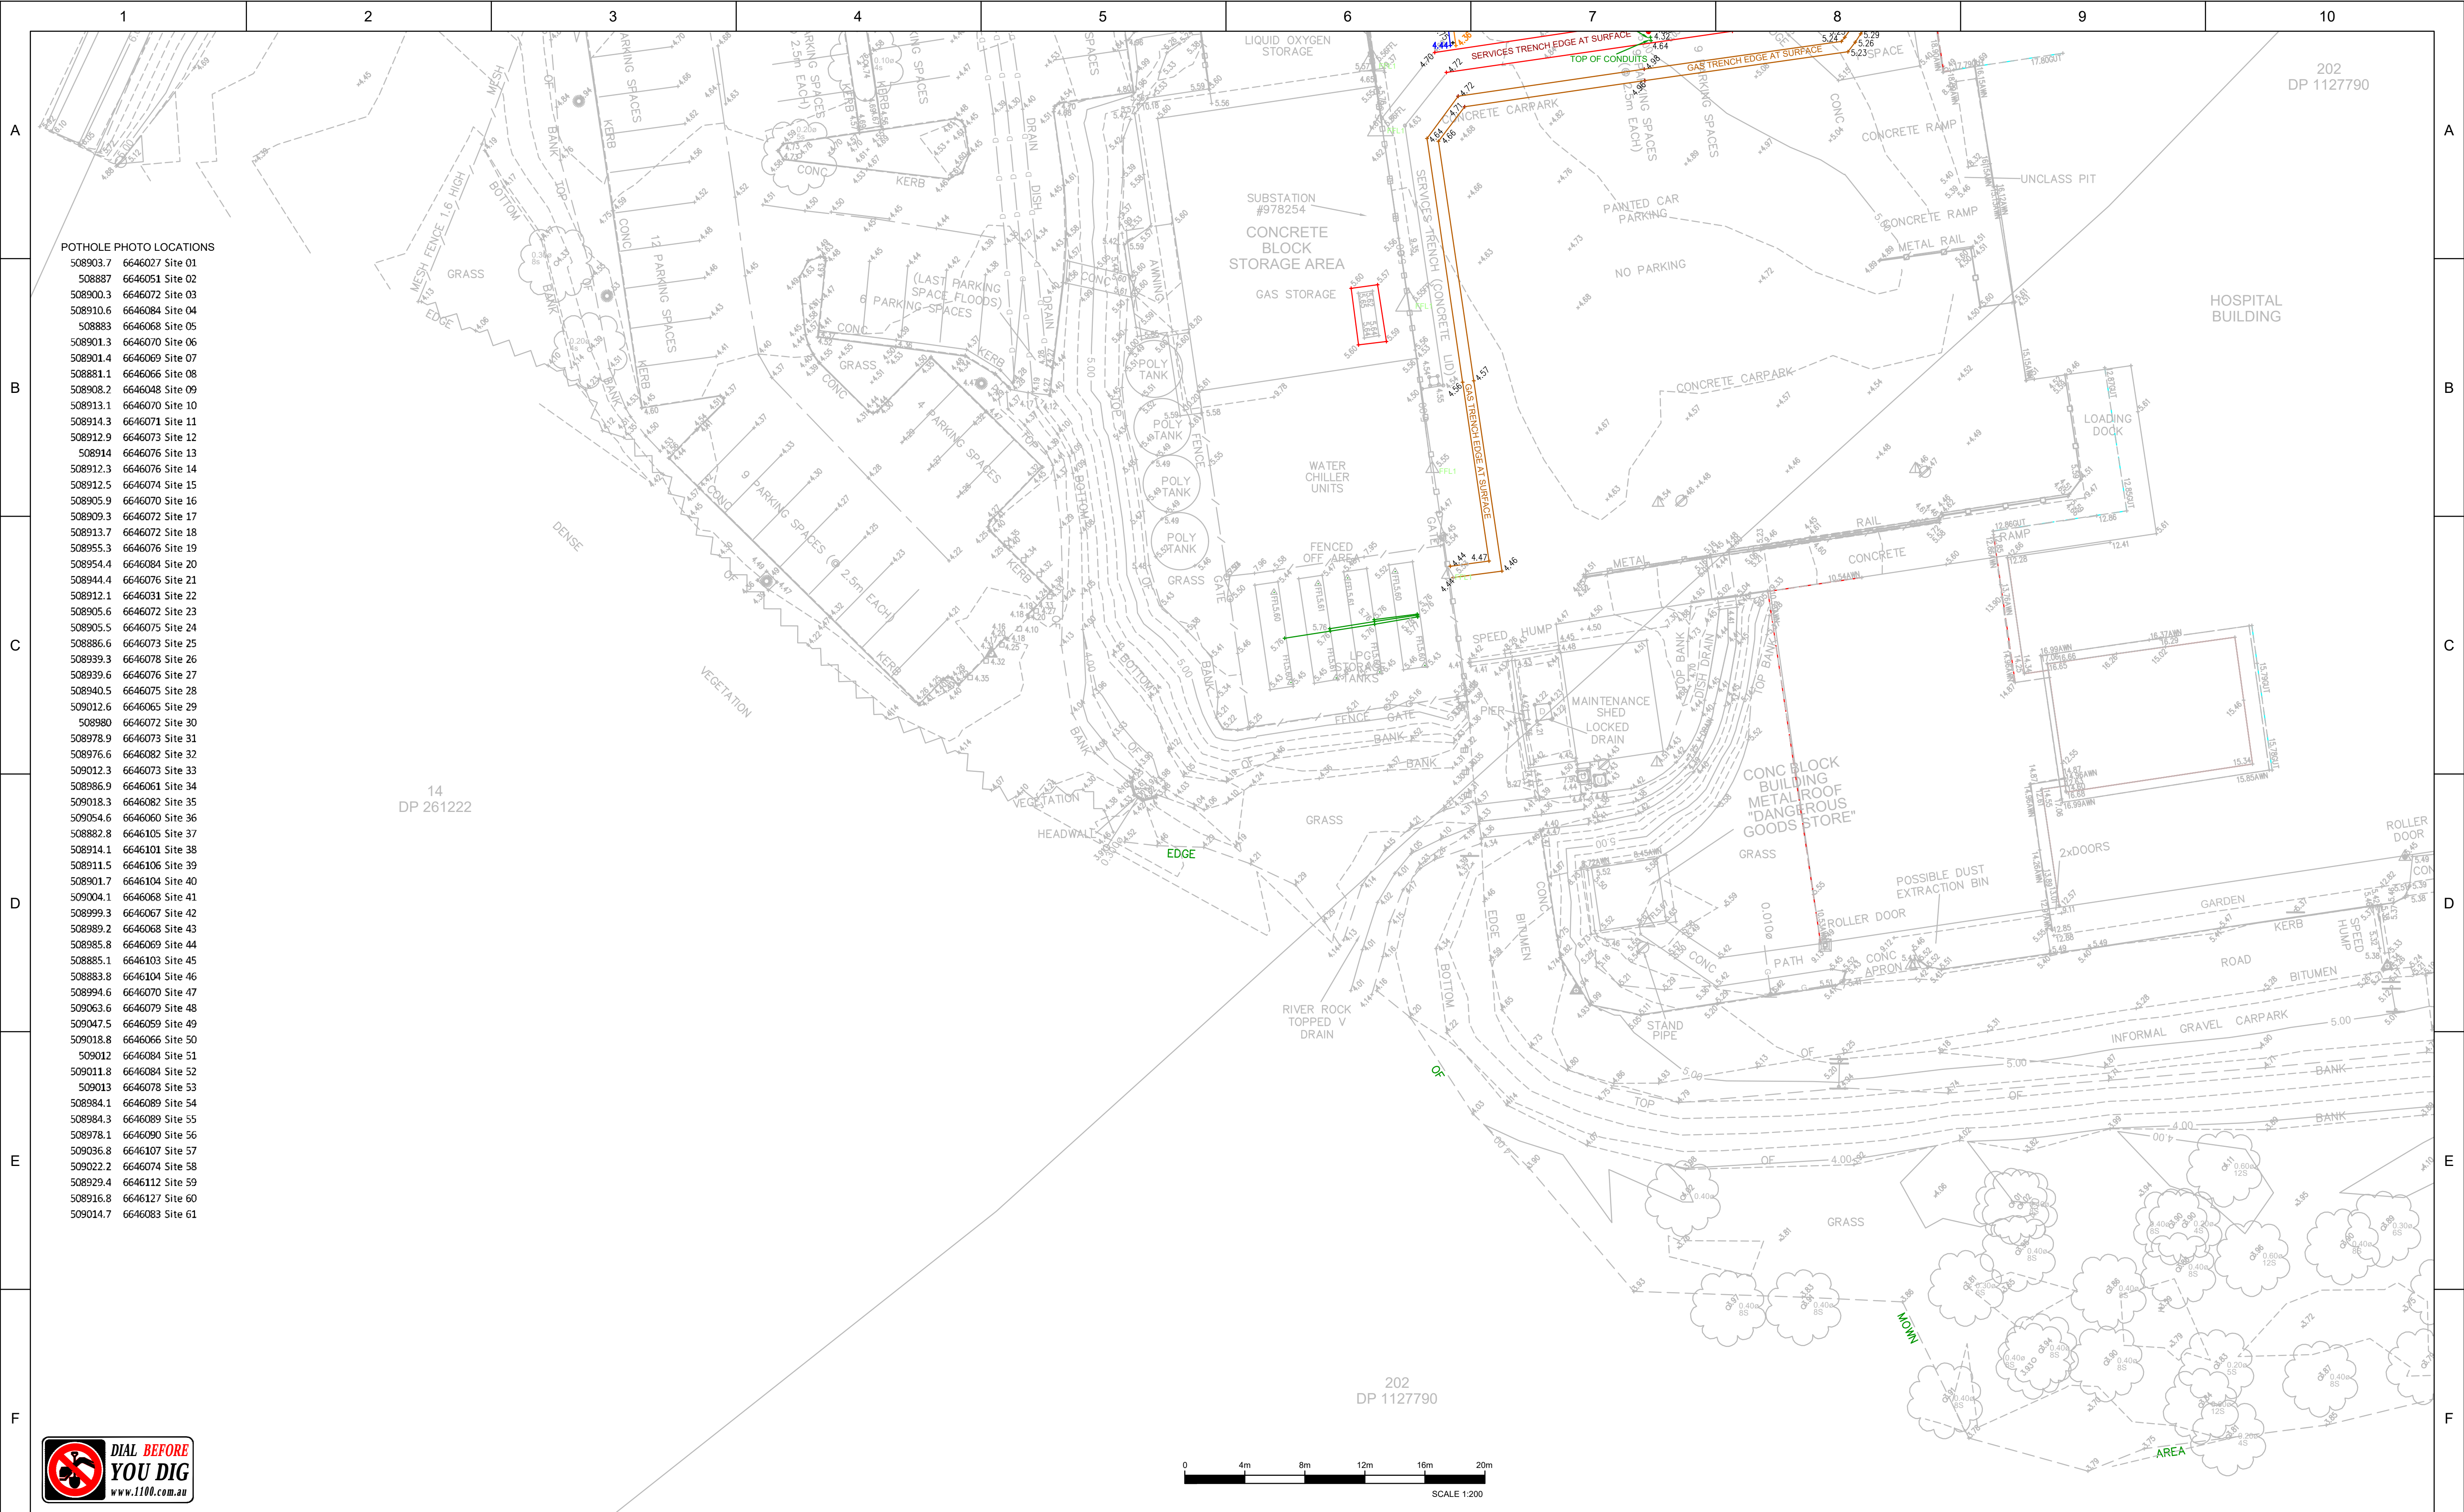

IMPORTANT NOTE:
This plan is prepared for HEALTH INFRASTRUCTURE from a combination of field survey and existing records for the purpose of designing new constructions on the land and should not be used for any other purpose.
The title boundaries shown hereon were not marked by the author at the time of survey and have been determined by plan dimensions only and not by field measurement.

A services search of the area surveyed above has not been undertaken. Visible services shown hereon have been located where possible by field survey. Prior to any demolition, excavation or construction on the site, the relevant authority should be contacted for possible location of further underground services and detailed locations of all services.
This note is an integral part of this plan.

04	6.06.2018	ADDITIONAL SERVICES ADDED	AT	PC	
03	22.03.2018	SERVICE NOTE ADDED	MA	PC	
02	14.11.2017	INSERT POT HOLE LOCATIONS	MA	PC	
01	25.10.2017	ORIGINAL ISSUE	MA	PC	
00	31.08.2017	PRELIMINARY ISSUE	MA	PC	
REVISION	DATE	DESCRIPTION	CCAD REF	APPROVED	


SCALE: HORIZ. 1:200		VERT.
CONTOUR INTERVAL: MAJOR 1.0 MINOR 0.2		
HORIZONTAL ORIGIN		
COORD. SYSTEM MGA	MARK ADOPTED: PM 66883 COORDINATES: E 509 319.673 N 6 645 598.481	
VERTICAL DATUM		
DATUM: AHD	BM ADOPTED: PM 66883 RL: 1.546	



23-25 Frederick Street
PO Box 175
Rockdale NSW 2216
t: (02) 9597 9700
f: (02) 9599 2146
e: surveynsw@cardno.com.au w: www.cardno.com.au

Coramba Road
PO Box 4209
Coffs Harbour NSW 2450
t: (02) 6652 5848

PROJECT: COFFS HARBOUR HEALTH CAMPUS			
PLAN SHOWING LEVELS, DETAILS, SERVICES AND CONTOURS			
CLIENT: HEALTH INFRASTRUCTURE			
SHEET 24 OF 25			
DRAWING NUMBER		REV	
11847801001		04	

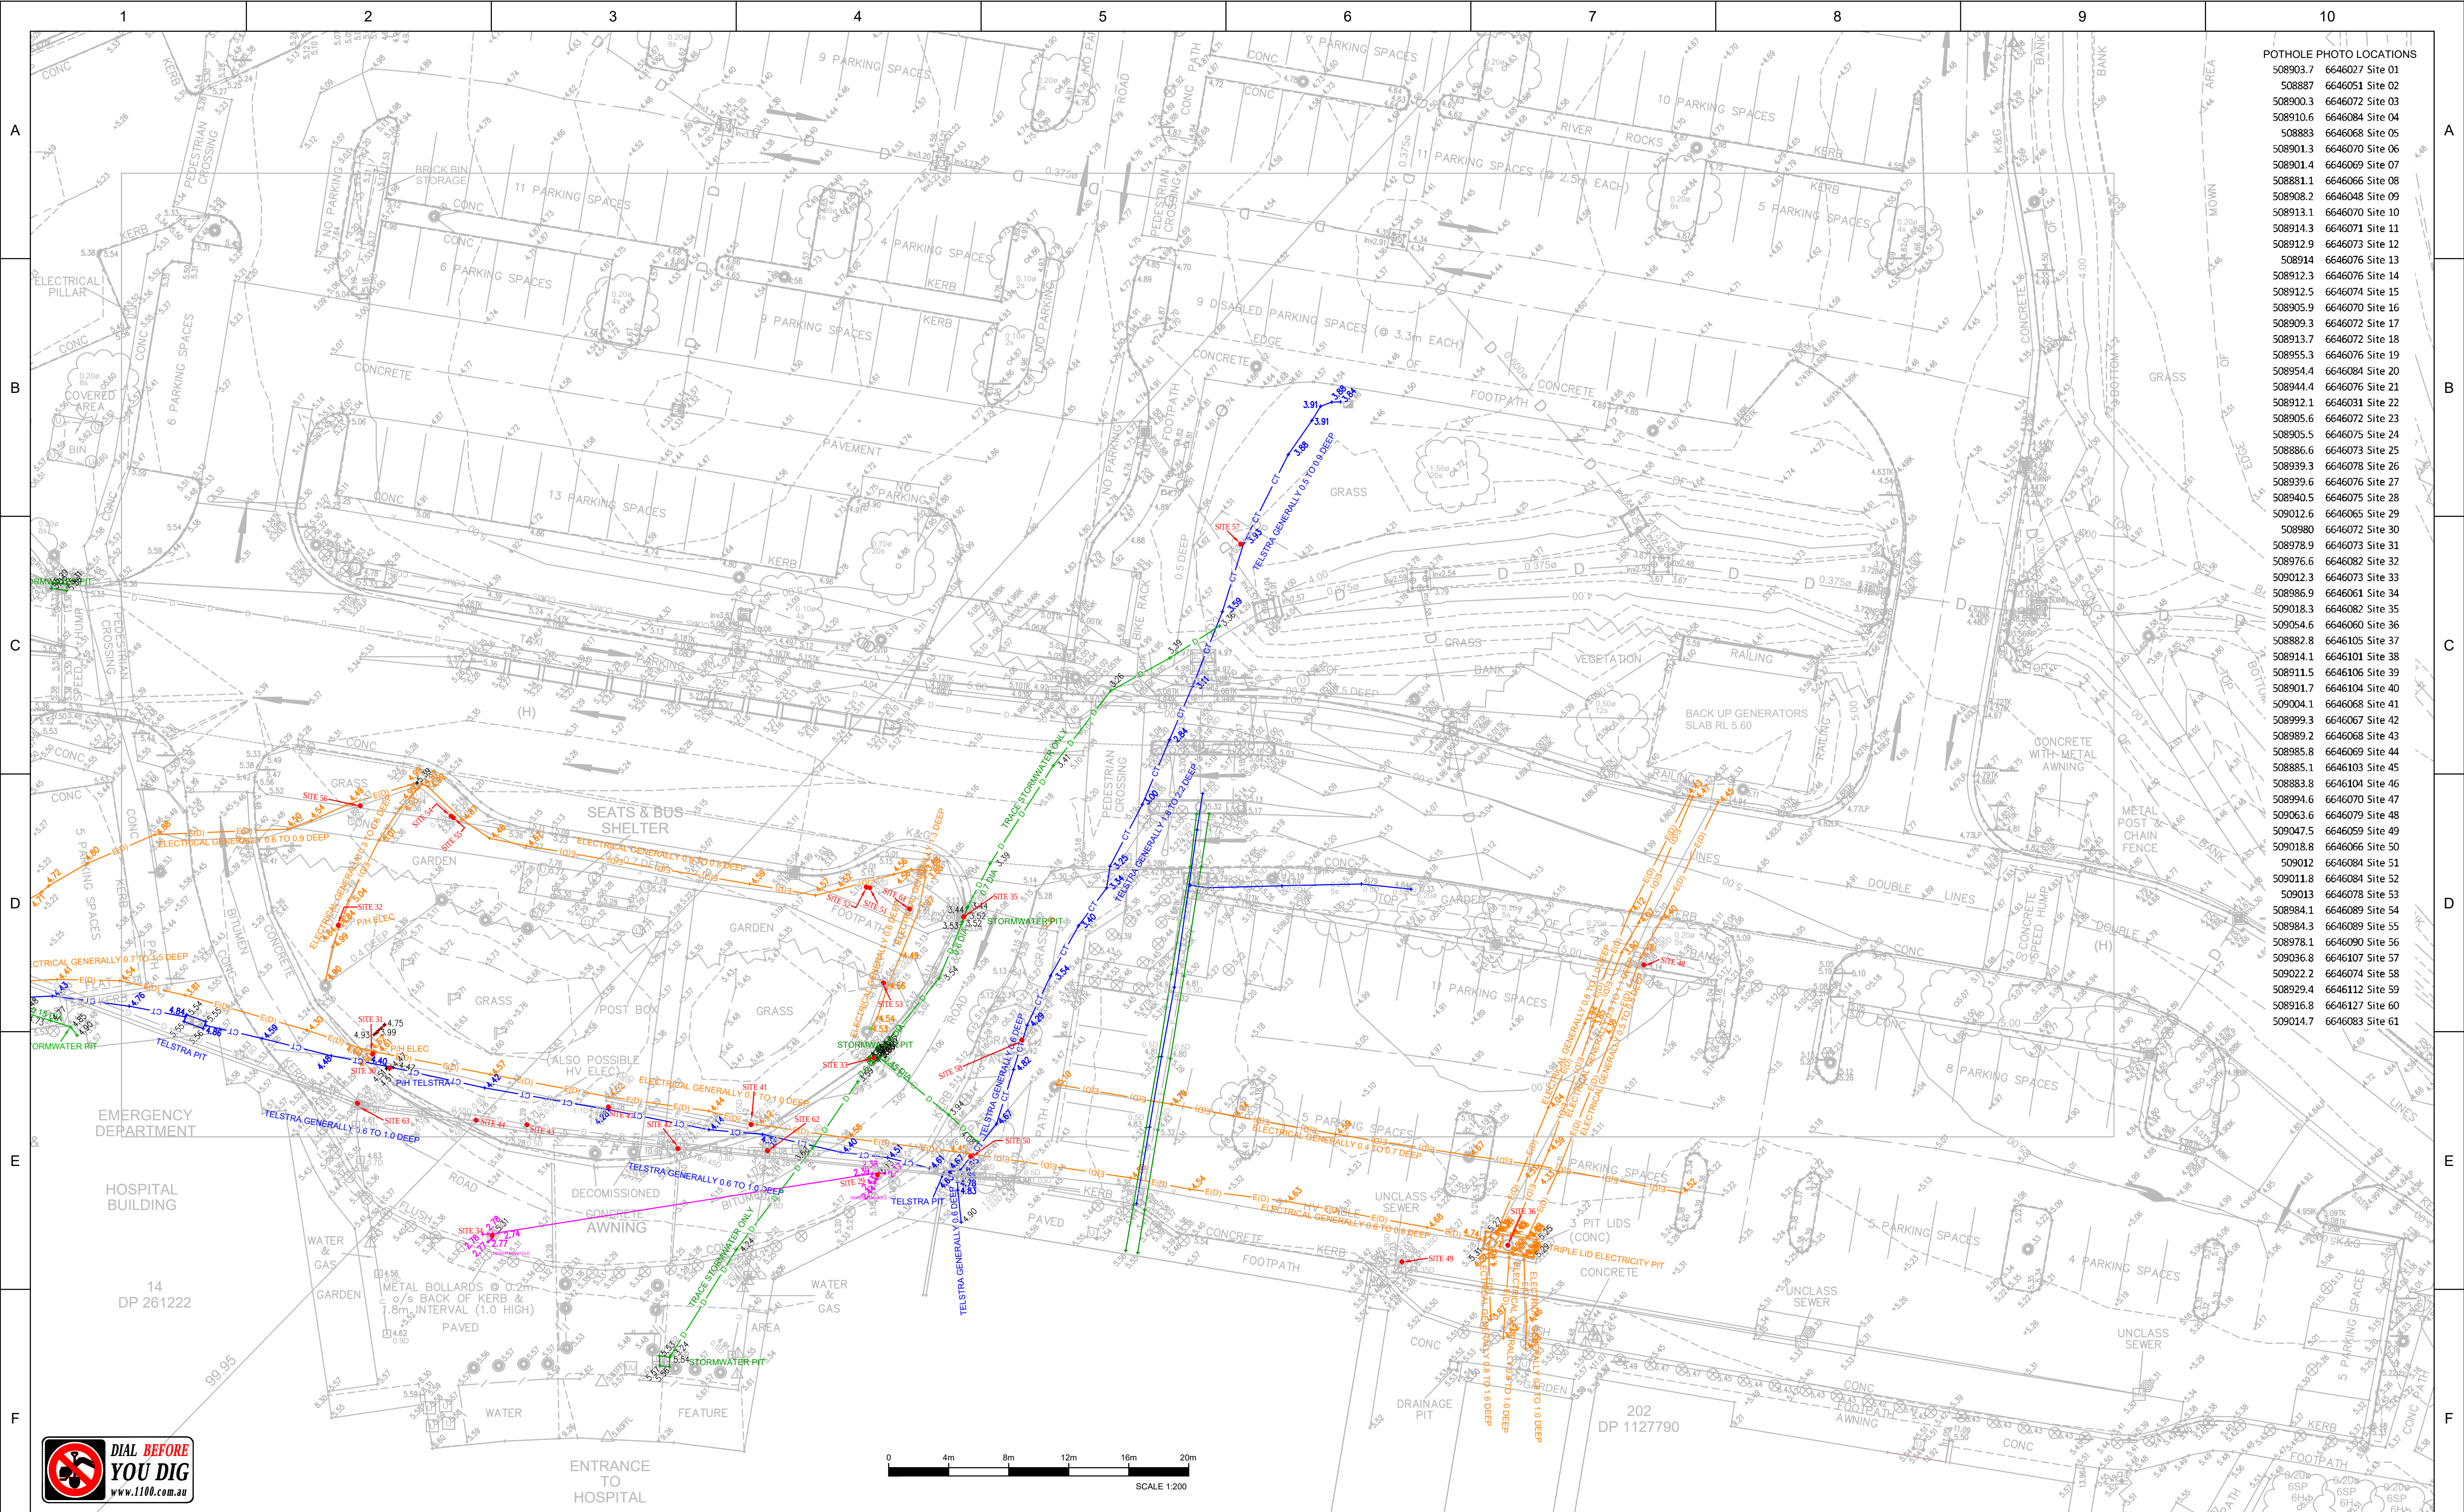

POTHOLE PHOTO LOCATIONS	
508903.7	6646027 Site 01
508887	6646051 Site 02
508900.3	6646072 Site 03
508910.6	6646084 Site 04
508883	6646068 Site 05
508901.3	6646070 Site 06
508901.4	6646069 Site 07
508881.1	6646066 Site 08
508908.2	6646048 Site 09
508913.1	6646070 Site 10
508914.3	6646071 Site 11
508912.9	6646073 Site 12
508914	6646076 Site 13
508912.3	6646076 Site 14
508912.5	6646074 Site 15
508905.9	6646070 Site 16
508909.3	6646072 Site 17
508913.7	6646072 Site 18
508955.3	6646076 Site 19
508954.4	6646084 Site 20
508944.4	6646076 Site 21
508912.1	6646031 Site 22
508905.6	6646072 Site 23
508905.5	6646075 Site 24
508886.6	6646073 Site 25
508939.3	6646078 Site 26
508939.6	6646076 Site 27
508940.5	6646075 Site 28
509012.6	6646065 Site 29
508980	6646072 Site 30
508978.9	6646073 Site 31
508976.6	6646082 Site 32
509012.3	6646073 Site 33
508986.9	6646061 Site 34
509018.3	6646082 Site 35
509054.6	6646060 Site 36
508882.8	6646105 Site 37
508914.1	6646101 Site 38
508911.5	6646106 Site 39
508901.7	6646104 Site 40
509004.1	6646068 Site 41
508999.3	6646067 Site 42
508989.2	6646068 Site 43
508985.8	6646069 Site 44
508885.1	6646103 Site 45
508883.8	6646104 Site 46
508994.6	6646070 Site 47
509063.6	6646079 Site 48
509047.5	6646059 Site 49
509018.8	6646066 Site 50
509012	6646084 Site 51
509011.8	6646084 Site 52
509013	6646078 Site 53
508984.1	6646089 Site 54
508984.3	6646089 Site 55
508978.1	6646090 Site 56
509036.8	6646107 Site 57
509022.2	6646074 Site 58
508929.4	6646112 Site 59
508916.8	6646127 Site 60
509014.7	6646083 Site 61



IMPORTANT NOTE:
This plan is prepared for HEALTH INFRASTRUCTURE from a combination of field survey and existing records for the purpose of designing new constructions on the land and should not be used for any other purpose.
The title boundaries shown hereon were not marked by the author at the time of survey and have been determined by plan dimensions only and not by field measurement.

A services search of the area surveyed above has not been undertaken. Visible services shown hereon have been located where possible by field survey. Prior to any demolition, excavation or construction on the site, the relevant authority should be contacted for possible location of further underground services and detailed locations of all services.
This note is an integral part of this plan.

REVISION	DATE	DESCRIPTION	CCAD REF	APPROVED
04	6.06.2018	ADDITIONAL SERVICES ADDED	AT	PC
03	22.03.2018	SERVICE NOTE ADDED	MA	PC
02	14.11.2017	INSERT POTHOLE LOCATIONS	MA	PC
01	25.10.2017	ORIGINAL ISSUE	MA	PC
00	31.08.2017	PRELIMINARY ISSUE	MA	PC

SCALE: HORIZ. 1:200	VERT.
CONTOUR INTERVAL: MAJOR 1.0	MINOR 0.2
HORIZONTAL ORIGIN	
COORD. SYSTEM	MARK ADOPTED: PM 66883
MGA	COORDINATES: N 509 319.673 E 6 645 598.481
VERTICAL DATUM	
DATUM: AHD	BM ADOPTED: PM 66883 RL: 1.546

A1



23-25 Frederick Street
PO Box 175
Rockdale NSW 2216
t: (02) 9597 9700
f: (02) 9599 2146
e: surveynsw@cardno.com.au w: www.cardno.com.au

Coramba Road
PO Box 4209
Coffs Harbour NSW 2450
t: (02) 6652 5848

PROJECT: COFFS HARBOUR HEALTH CAMPUS	 SHEET 25 OF 25 DRAWING NUMBER 11847801001 REV 04
PLAN SHOWING LEVELS, DETAILS, SERVICES AND CONTOURS	
CLIENT: HEALTH INFRASTRUCTURE	