

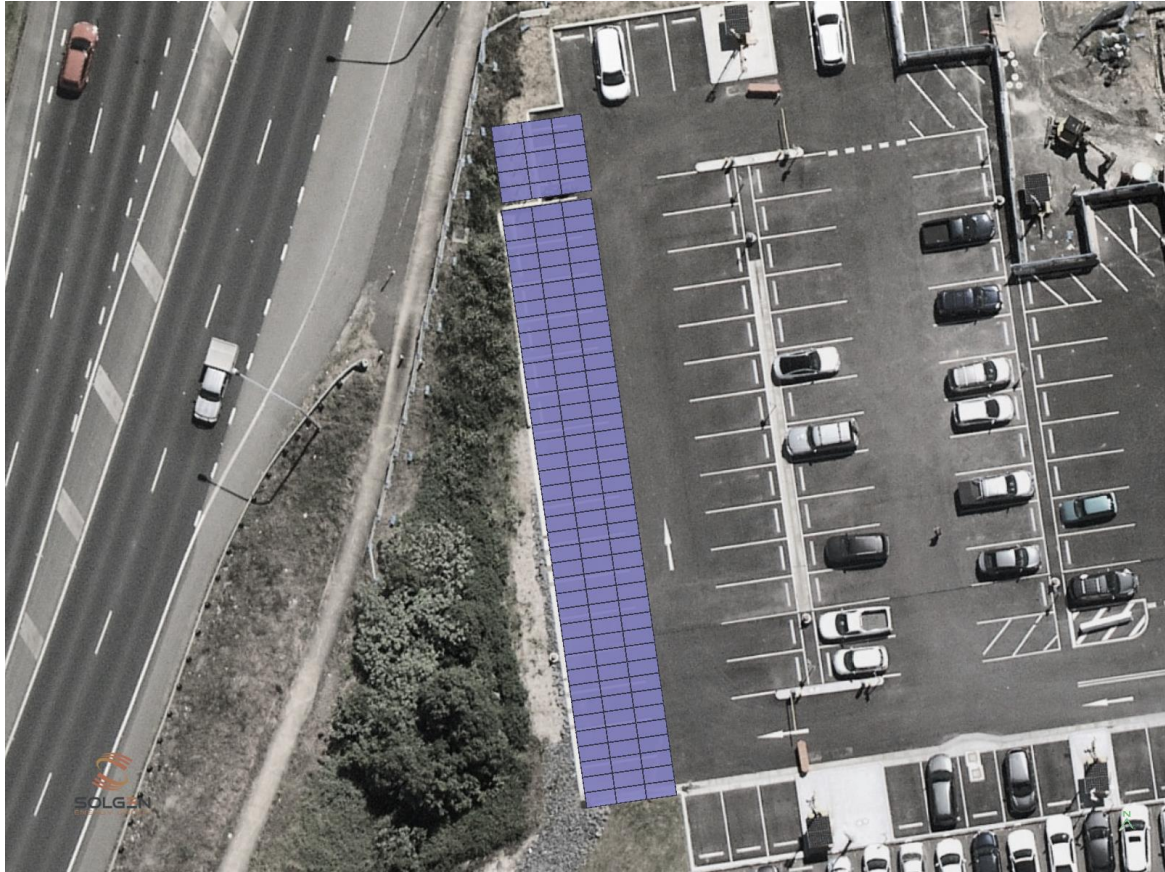


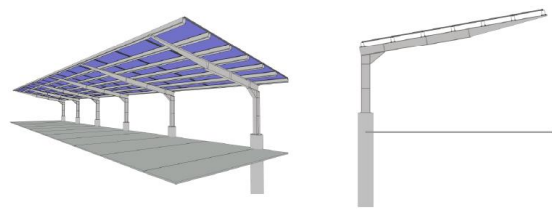

SITE LAYOUT
NTS

ITEM	SPECIFICATION	QTY
MODULE	LONGI 440W	132
INVERTER	SOLAREEDGE SE27.6K	2
OPTIMISER	SOLAREEDGE P950	67
TOTAL		58.080 KWP

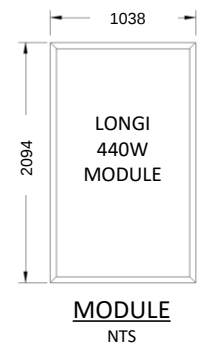

ELEVATION

- GENERAL NOTES:
1. THIS DRAWING IS THE COPYRIGHT OF SOLGEN ENERGY PTY LTD AND MUST NOT BE RETAINED, COPIED OR USED WITHOUT THE EXPRESS PERMISSION OF SOLGEN ENERGY PTY LTD.
 2. DO NOT SCALE FROM THE DRAWINGS.
 3. ALL DIMENSIONS ARE IN MILLIMETERS AND LEVELS IN MILLIMETERS UNLESS NOTED OTHERWISE. ALL DIMENSIONS TO BE VERIFIED ON SITE.
 4. CONCEPT ROOFTOP SOLAR DESIGN LAYOUT BASED ON ARIEL IMAGE DESIGN SUBJECT TO AMENDMENTS FOLLOWING DETAILED SITE SURVEY.
 5. A MINIMUM OF 17MM GAP TO BE MAINTAINED BETWEEN ALL ADJACENT PANEL EDGES.
 6. EXACT LOCATION OF ALL PARTS OF THE INSTALLATION TO BE DETERMINED ON SITE.
 7. DETAILED SHADING ANALYSIS TO BE CONDUCTED ON SITE.

A	PRELIMINARY DESIGN	28/05/2020	W.C	W.S	R.M
Rev	Description	Date	Drawn	Check	Auth.

PROJECT:
COFFS HARBOUR HOSPITAL
343 PACIFIC HWY, COFFS HARBOUR NSW 2450

CLIENT:
NSW HEALTH
17893P11

SOLGEN ENERGY PTY LTD
T: 1300 660 704 WEB: www.solgen.com.au
F: 1300 660 370 EMAIL: info@solgen.com.au

DRAWING TITLE:
58.080 KWP PV SYSTEM LAYOUT

CHECKED: W.SUN	DATE: 28/05/2020	SIZE A4
AUTHORISED: R.METCALFE	ACCREDITATION NO. AB160834	Rev A
DRAWING TITLE: HS- 17893P11-10101-A-PV SYSTEM LAYOUT		