

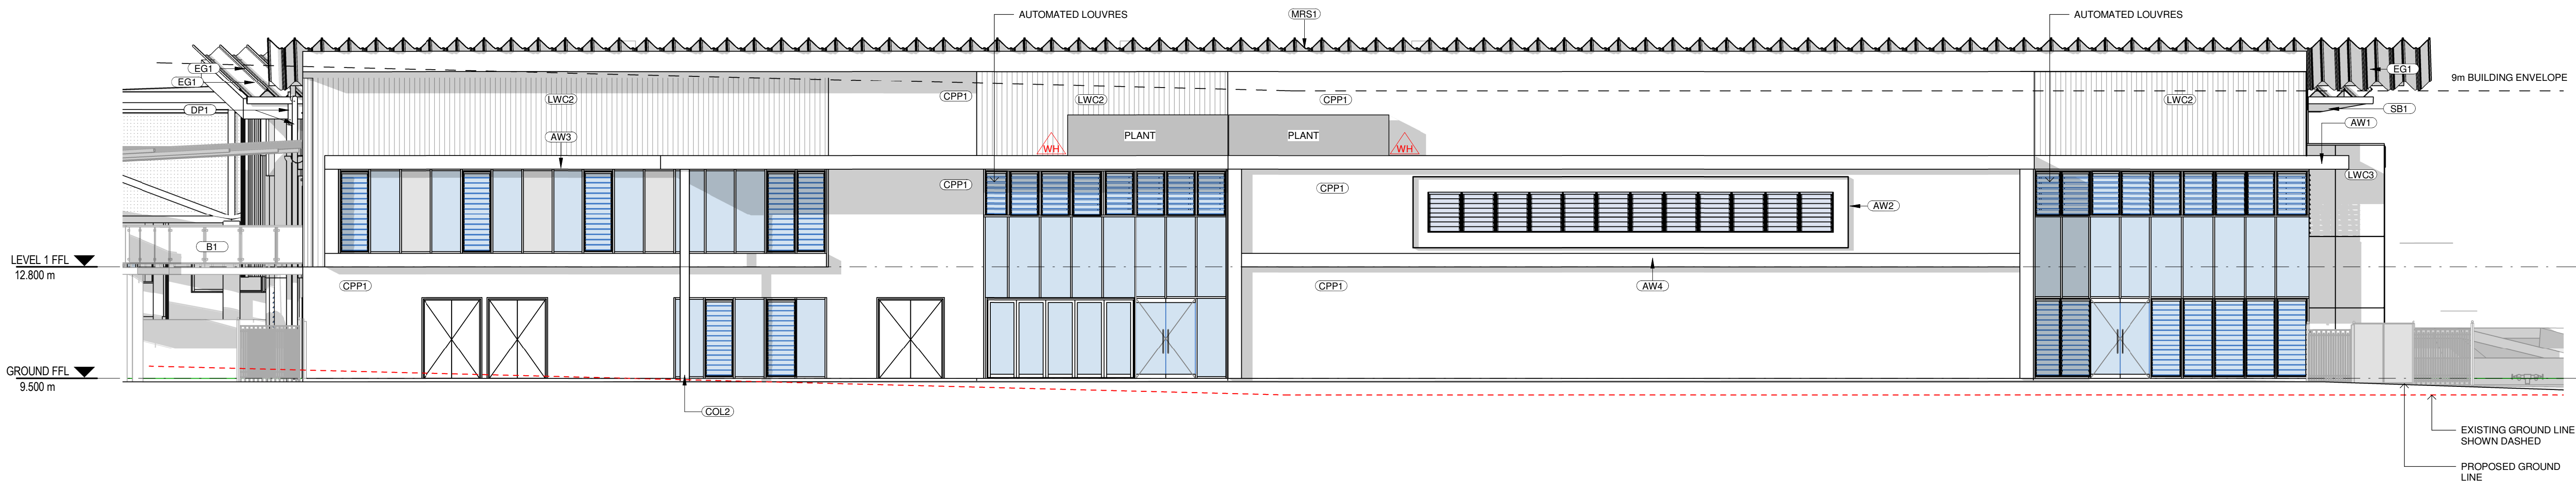


ABBREVIATIONS	
AW1	AWNING - TYPE 1
AW2	AWNING - TYPE 2
AW3	AWNING - TYPE 3
AW4	AWNING - TYPE 4
B1	BALUSTRADE - TYPE 1
B2	BALUSTRADE - TYPE 2
COL2	COLUMN - TYPE 2
COL3	COLUMN - TYPE 3
COL4	COLUMN - TYPE 4
CON1	CONCRETE - TYPE 1
CPP1	CONCRETE PRECAST PANEL - TYPE 1
DP1	DOWNPIPE - TYPE 1
EG1	EAVES GUTTER - TYPE 1
FHR	FIRE HOSE REEL
GRS	GRASS/TURF
HWS	HOT WATER SYSTEM
LWC1	LIGHT WEIGHT CLADDING - TYPE 1
LWC2	LIGHT WEIGHT CLADDING - TYPE 2
LWC3	LIGHT WEIGHT CLADDING - TYPE 3
MRS1	METAL ROOF SHEETING - TYPE 1
MRS2	METAL ROOF SHEETING - TYPE 2
PAV1	PAVING - TYPE 1
PAV2	PAVING - TYPE 2
S2	SCREEN - TYPE 2
SB1	STEEL BEAM - TYPE 1
SG1	SIGN - TYPE 1

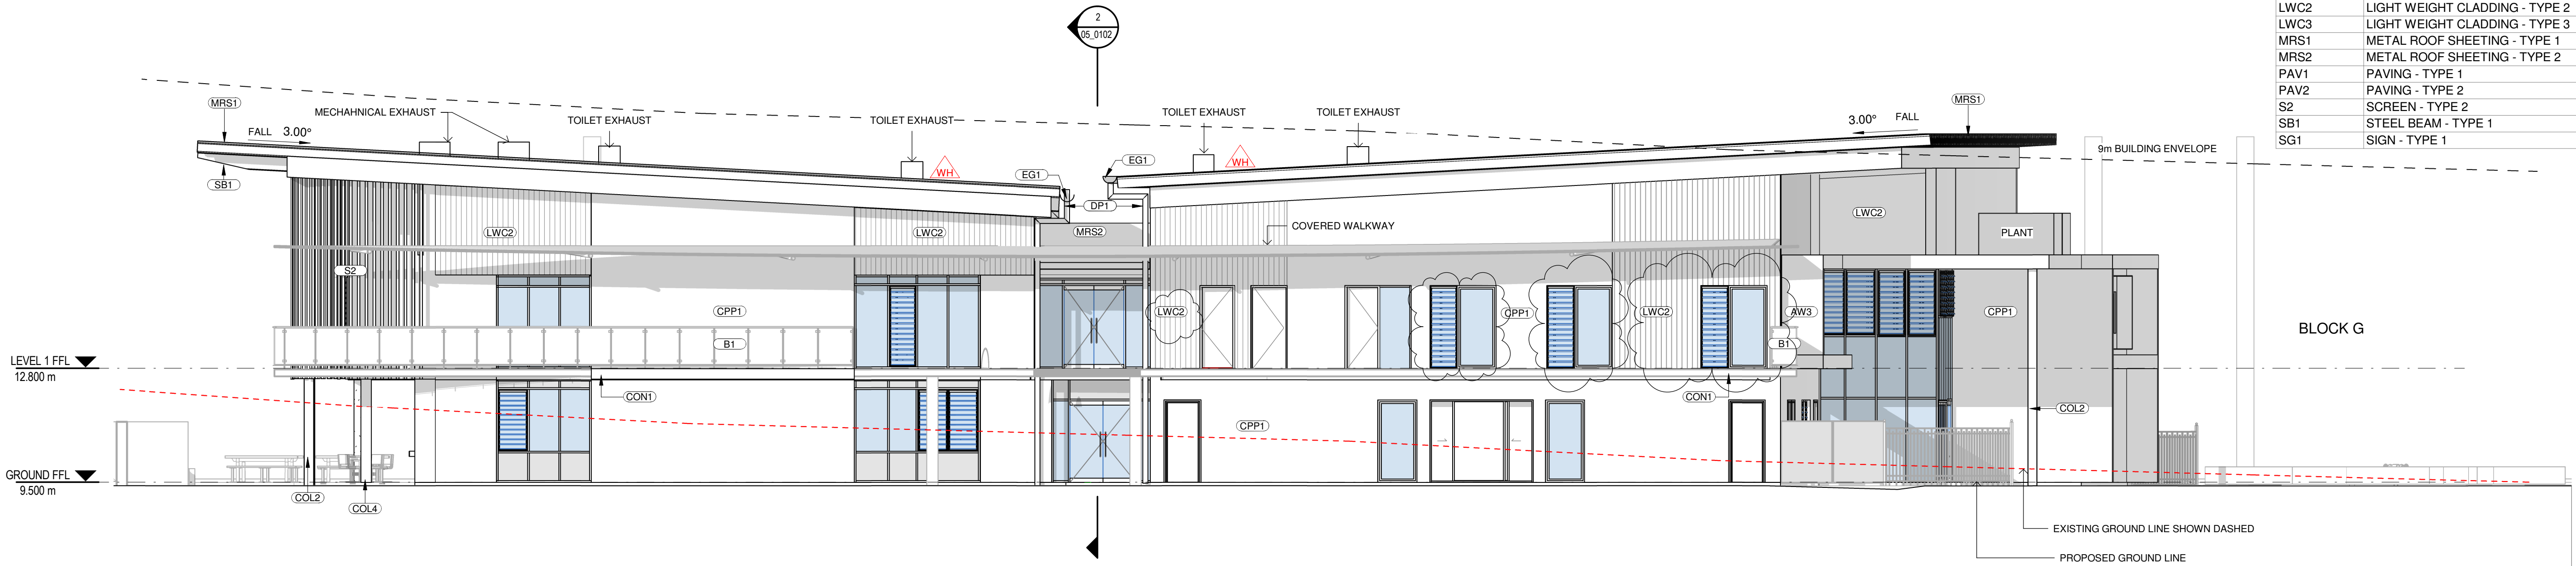

LOCATION PLAN

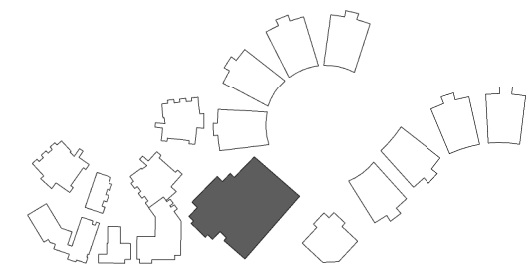

REV	DATE	DESCRIPTION	BY	CHK
A	9.11.2017	FOR CLIENT REVIEW	CA	
B	20.11.2017	FOR PRE DA	PS	
C	05.12.2017	FOR PIC MEETING	PS	
D	25.01.2018	DESIGN REVIEW	ME	
E	16.02.2018	DEVELOPED DESIGN - 90%	ME	
F	09.03.2018	FOR DA	ME	TH
G	29.03.2018	FOR CLIENT APPROVAL	ME	
H	15.05.2018	FOR DEVELOPMENT APPROVAL	CH	

BUILDER TO CONFIRM ALL DETAILS, SETOUTS (TILE, ETC.), FALLS & CONNECTIONS ON SITE BEFORE CONSTRUCTION

PRINT DATE: 16-May-18 10:06:06 AM

FILE PATH: C:\Users\Daniel\Documents\2544 Medowie - 189501 Block A, DA, daniel-foreman.rvt



webberarchitects
commercial and residential

Suite 3, Level 1 486 Hunter St Newcastle • PO Box 807 The Junction 2291
t: +612 4924 1078 • fax: +612 4924 1078
newcastle@webberarchitects.com • www.webberarchitects.com

Directors: Jon Webber (Licensed Architect) AIA NSW AHS NO. 6830
Sandra Storchey, Karen Brooks
Associate Directors: Tim Hayes
Associates: Luke Keating

ELEVATIONS - BLOCK A - 02
HIGH SCHOOL
CATHERINE McALEY CATHOLIC SCHOOL
507 MEDOWIE ROAD, MEDOWIE, NSW

ISSUED:
FOR DA APPROVAL
NOT FOR CONSTRUCTION

PROJECT COMMENCEMENT DATE: 01.05.2017

SCALE:
0 1000 2000 3000 4000 5000 mm
SCALE 1:100 @ A1

SHEET NUMBER: 2544_04_0102_H

NORTH:

This drawing and the design expressed are copyright and remain the property of Webber Architects. In accordance with the commonwealth copyright act 1968 this drawing and design in whole or part may not be used unless licensed by Webber Architects. Verify all dimensions and falls on site before construction and do not scale from drawing.