




FLOOD LEVEL
RL. 8.0 AHD



INSTRUCTION NUMBER: 14/118	F			
FILE ID: 63874	E			
SURVEYED: LH	D			
DESIGNED: ---	C			
DRAWN: DKH	B	ADDITIONAL DETAIL SURVEY WORKED ADDED	DKH	17/07/2014
CHECKED: BDK	A	INITIAL ISSUE	MAC	22/05/2014
DATUM: AHD	NO.	DESCRIPTION	DRAWN	DATE
CONTOUR INTERVAL: 0.2m				

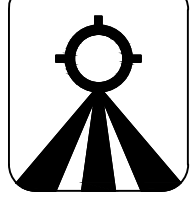

p c b
PULVER COOPER & BLACKLEY

Pulver Cooper & Blackley Pty.Ltd.
Other than as permitted by the Copyright Act 1968,
reproduction, publication or use without prior written
permission of Pulver, Cooper & Blackley Pty.Ltd. is
prohibited.


P.O. Box 729
NEWCASTLE 2300
Ph (02) 4929 3882
Fax (02) 4926 2214

98 LAWES STREET
EAST MAITLAND 2323
Ph (02) 4934 3026
Fax (02) 4934 3027

SURVEYORS TOWN PLANNERS
CIVIL ENGINEERS PROJECT MANAGERS


PLAN:
OF PARTIAL DETAIL OVER LOTS 412 & 413
DP 1063902

CLIENT:
CATHOLIC DIOCESE OF
MAITLAND - NEWCASTLE
841 HUNTER STREET
NEWCASTLE

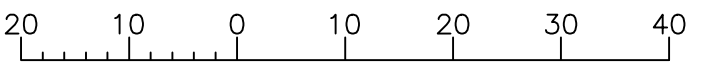

Horizontal Scale 1:700 (A1)
1:1400 (A3)

No. OF SHEETS
2
SHEET No.
1

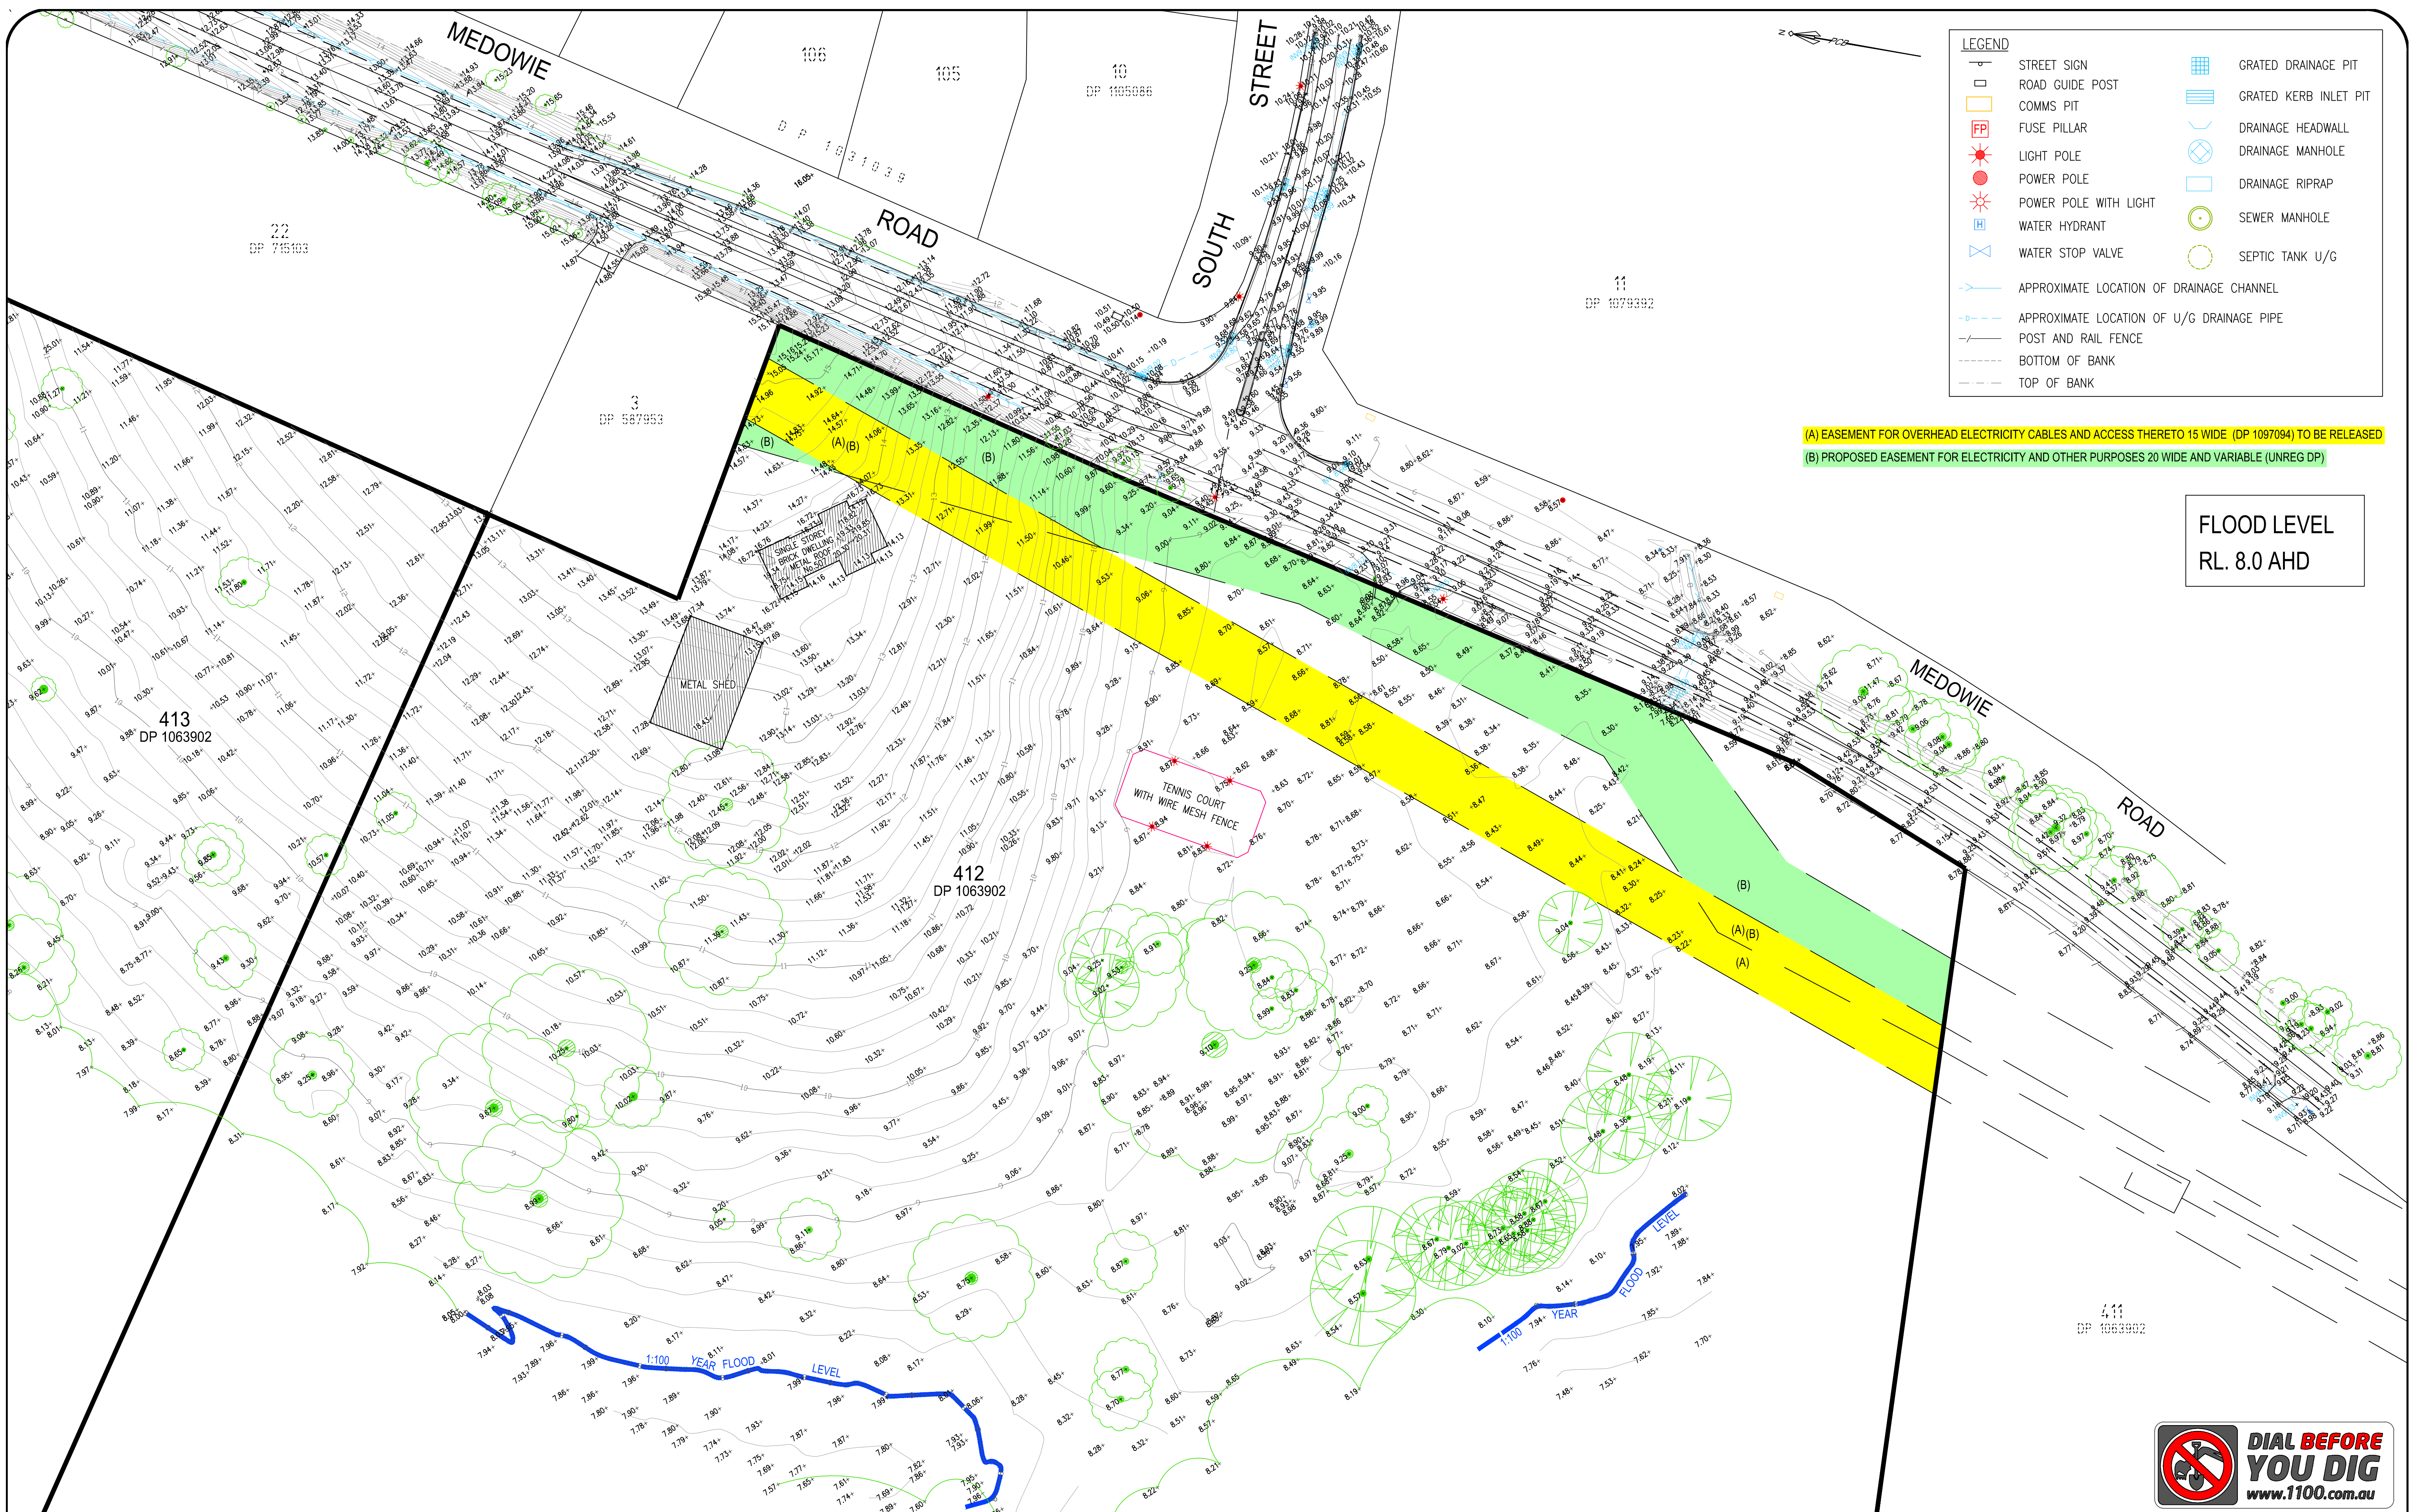

INSTRUCTION NUMBER: 14/118
FILE ID: 63874
SURVEYED: LH
DESIGNED: ---
DRAWN: DKH
CHECKED: BDK
DATUM: AHD
CONTOUR INTERVAL: 0.2m

F			
E			
D			
C			
B	ADDITIONAL DETAIL SURVEY WORKED ADDED	DKH	17/07/2014
A	INITIAL ISSUE	MAC	22/05/2014
NO.	DESCRIPTION	DRAWN	DATE



Pulver Cooper & Blackley Pty Ltd.
Other than as permitted by the Copyright Act 1968, reproduction, publication or use without prior written permission of Pulver, Cooper & Blackley Pty Ltd. is prohibited.


P.O. Box 729
NEWCASTLE 2300
Ph (02) 4929 3882
Fax (02) 4926 2214

98 LAWES STREET
EAST MAITLAND 2323
Ph (02) 4934 3026
Fax (02) 4934 3027

**SURVEYORS TOWN PLANNERS
CIVIL ENGINEERS PROJECT MANAGERS**

PLAN:
OF PARTIAL DETAIL OVER LOTS 412 & 413
DP 1063902

CLIENT:
CATHOLIC DIOCESE OF
MAITLAND - NEWCASTLE
841 HUNTER STREET
NEWCASTLE

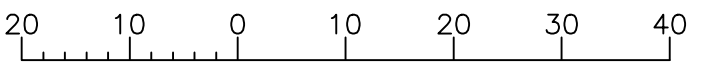

Horizontal Scale 1:700 (A1)
1:1400 (A3)



DIAL BEFORE YOU DIG
www.1100.com.au

No. OF SHEETS
2
SHEET No.
2