




**WINTER SOLSTICE
(21 JUNE)**

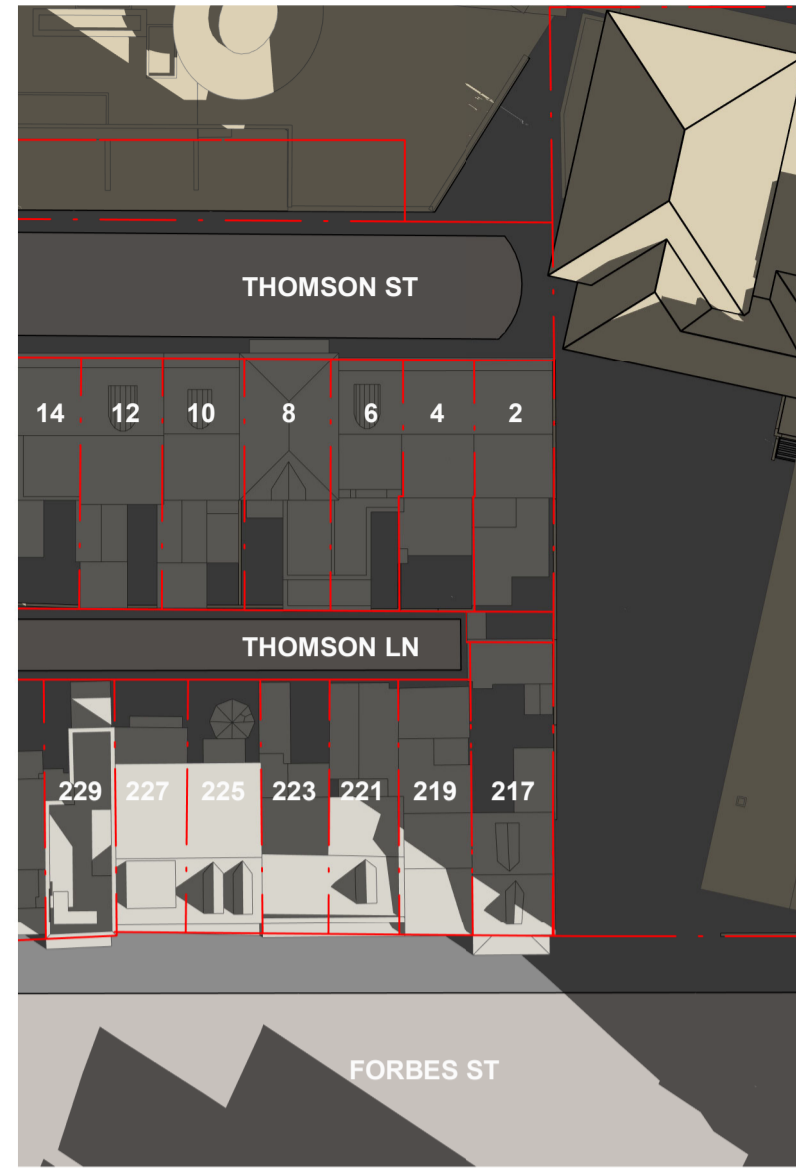


NO ADDITIONAL SHADOWS
① 9AM
1:500

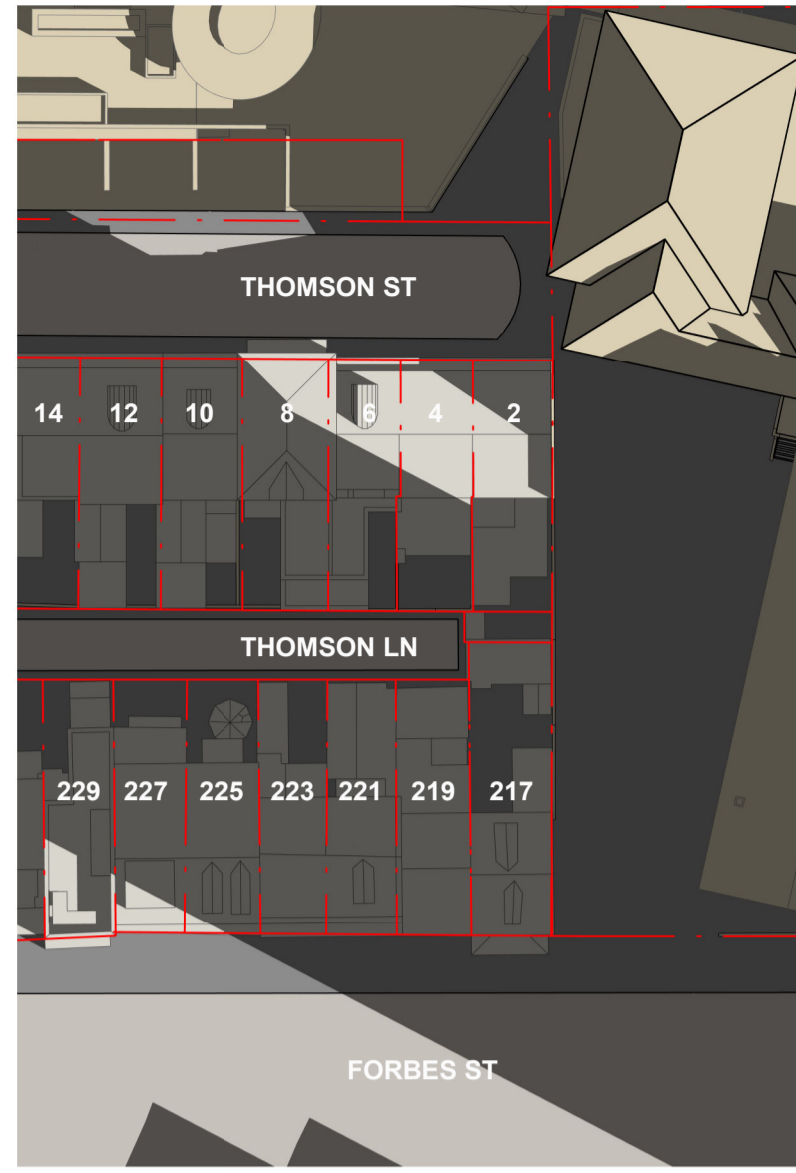


② 9:30AM
1:500

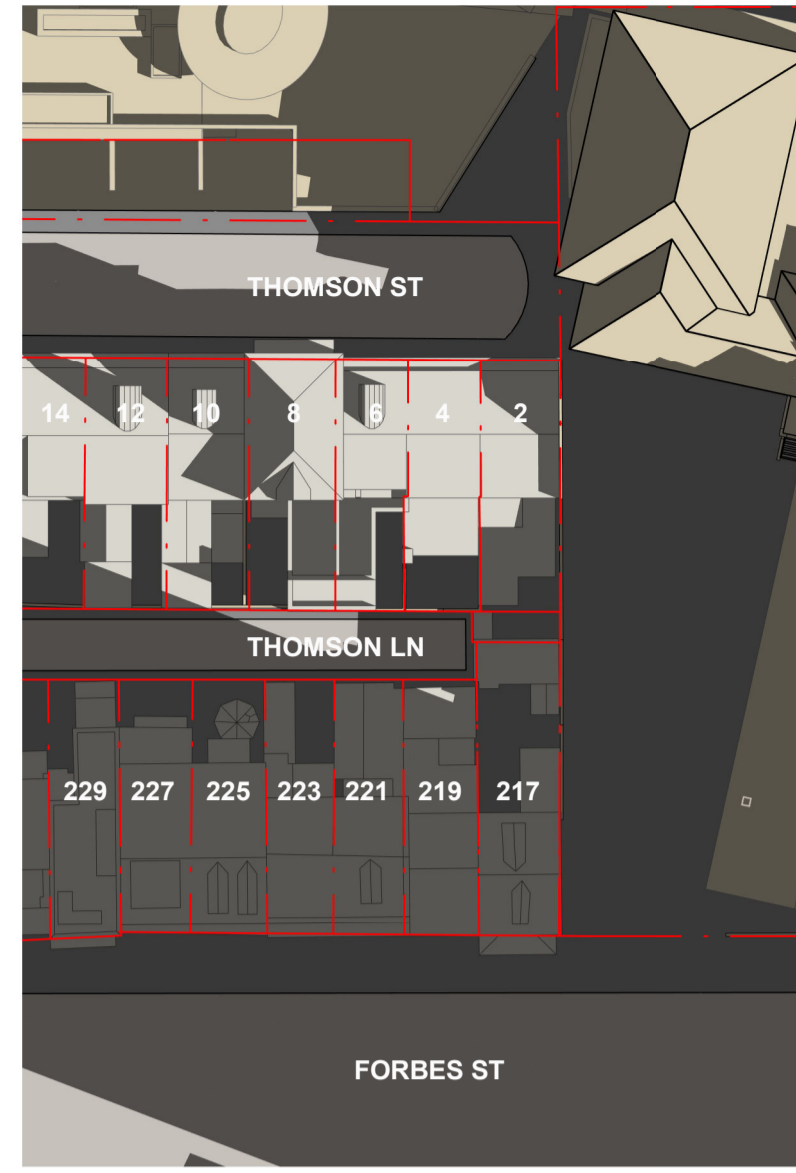


③ 10AM
1:500

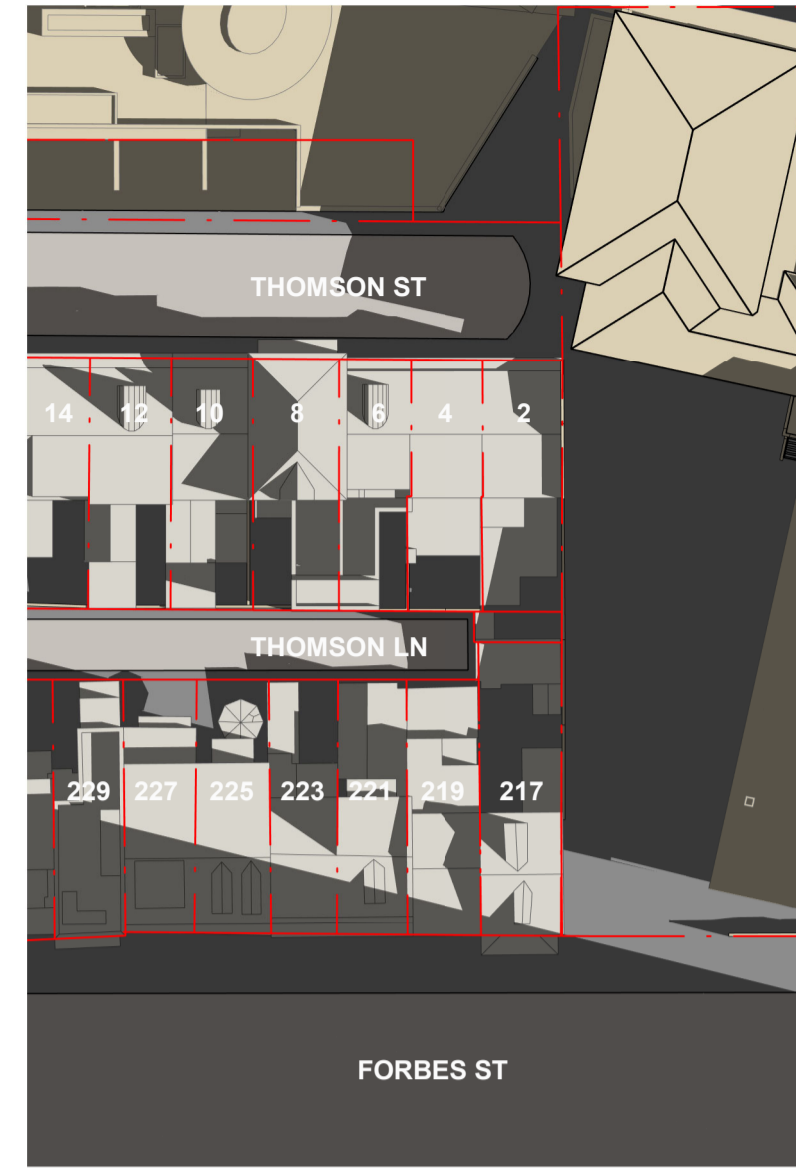


④ 10:30AM
1:500

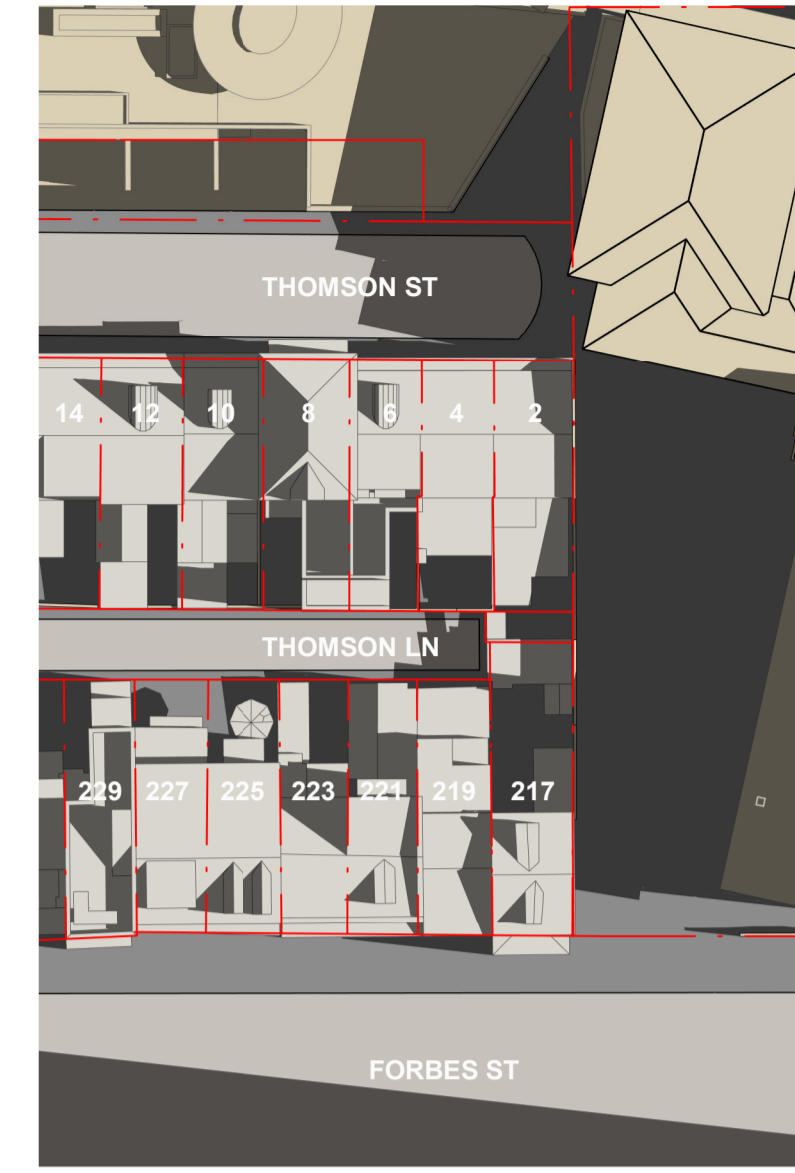


⑤ 11AM
1:500

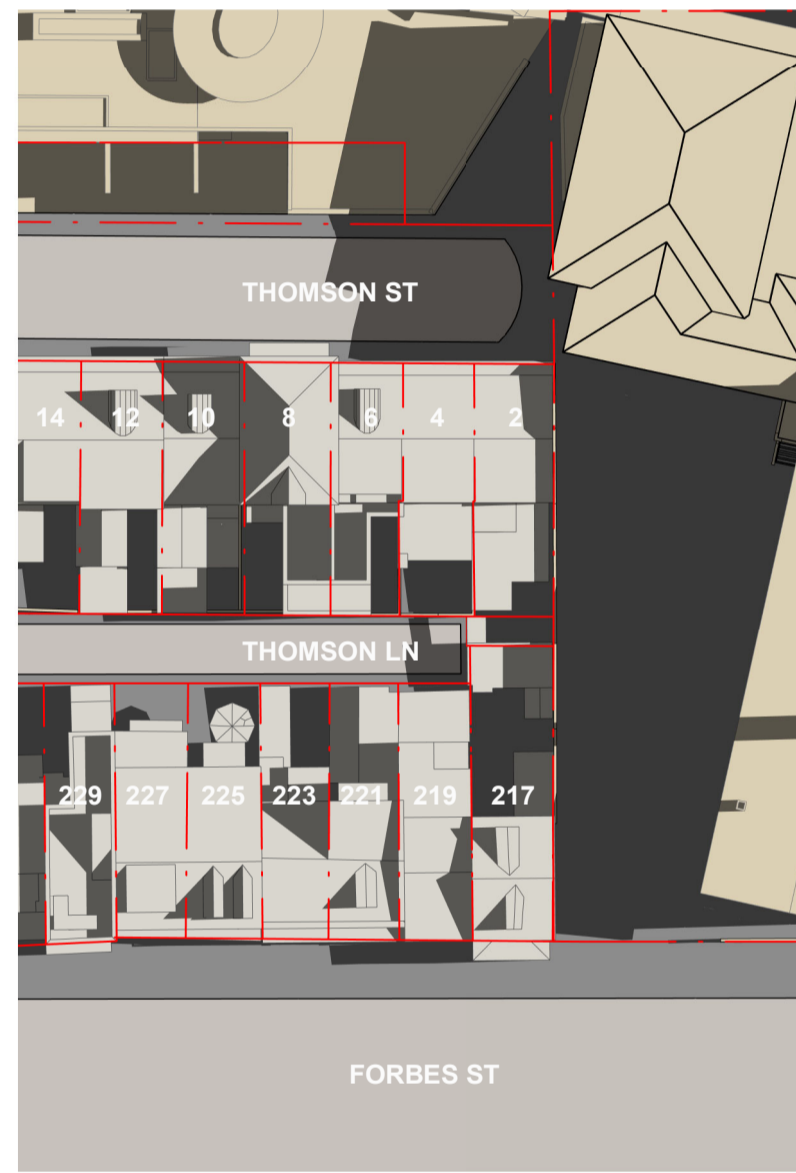


⑥ 11:30AM
1:500

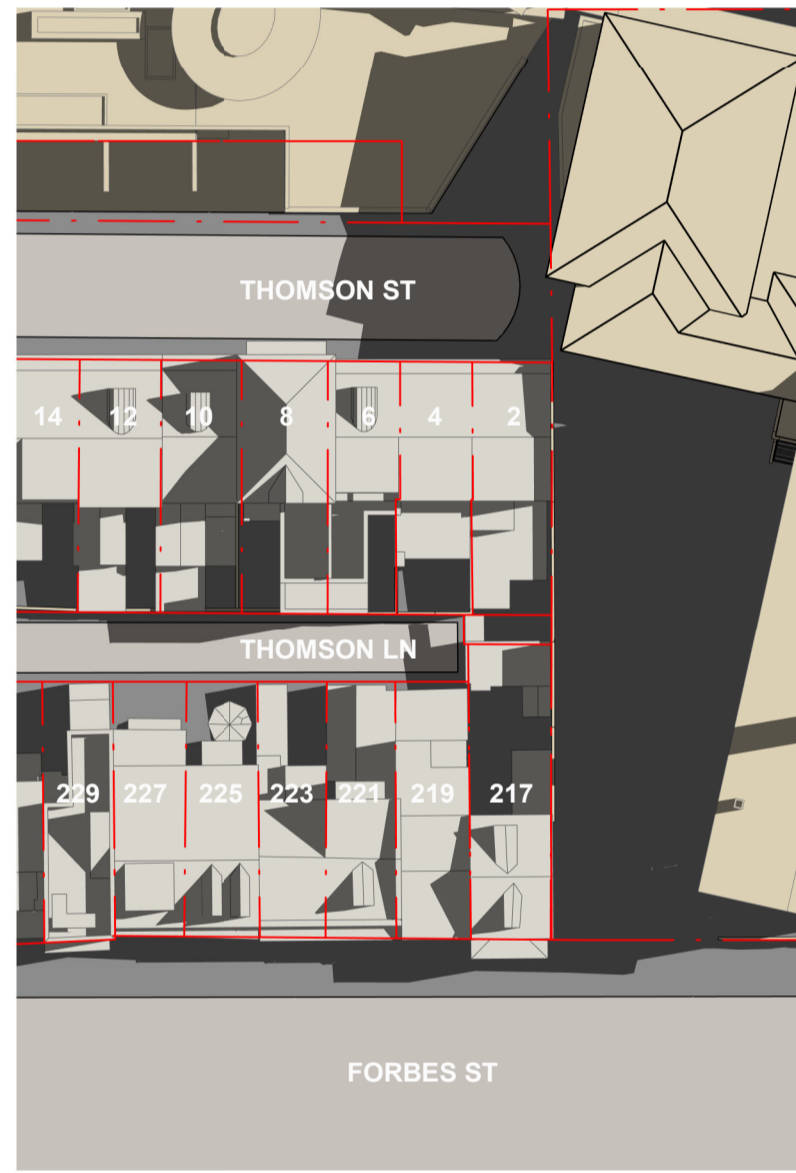


⑦ 12PM
1:500

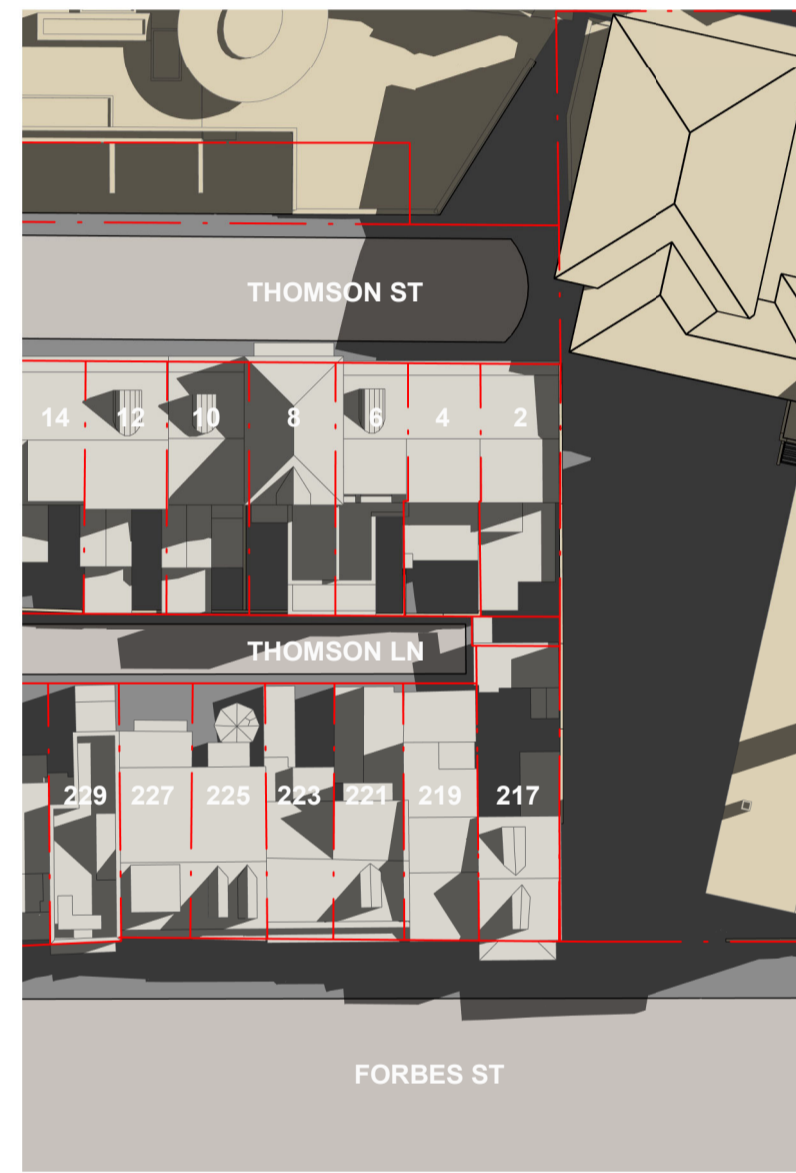


⑧ 12:30PM
1:500

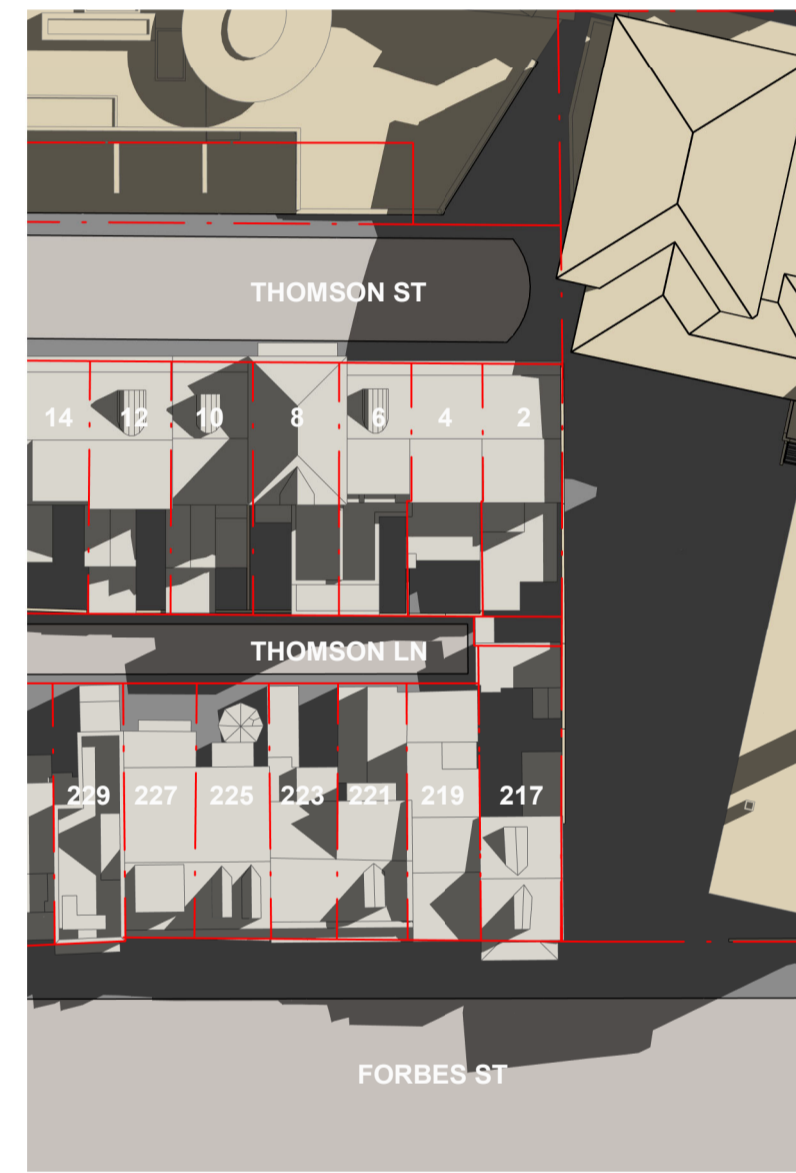


⑨ 1PM
1:500

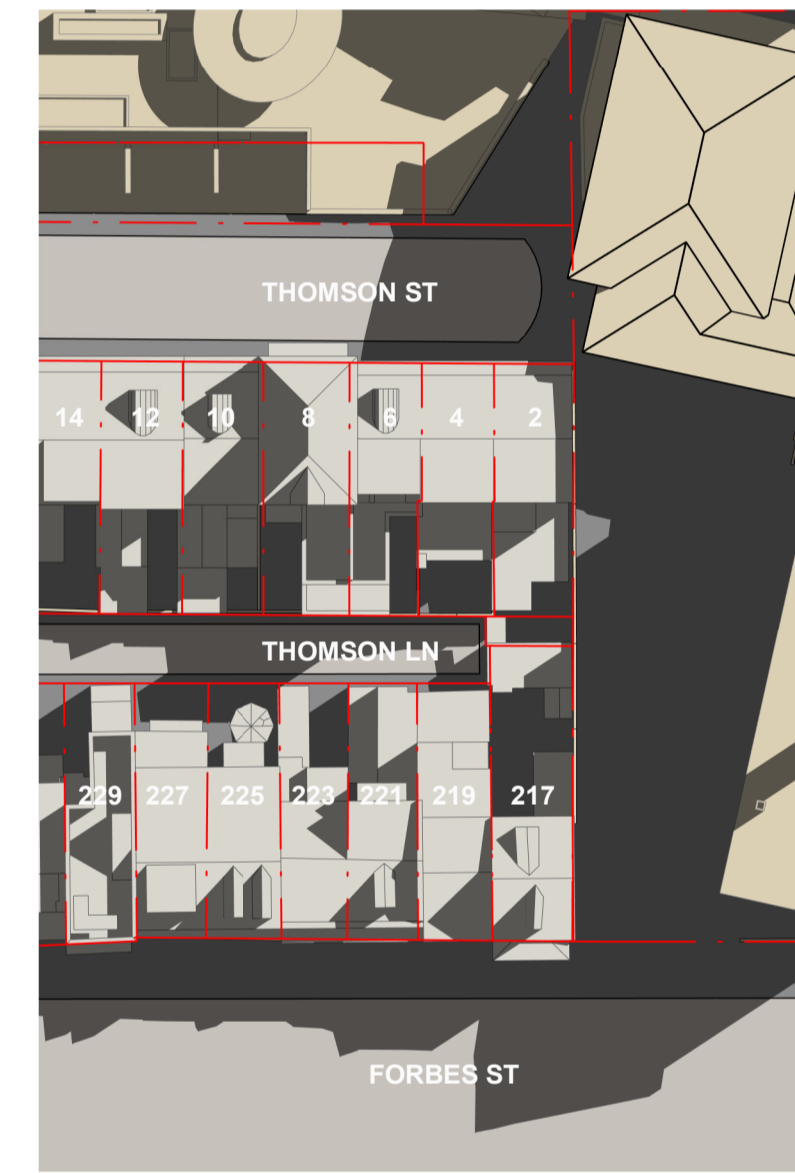


⑩ 1:30PM
1:500

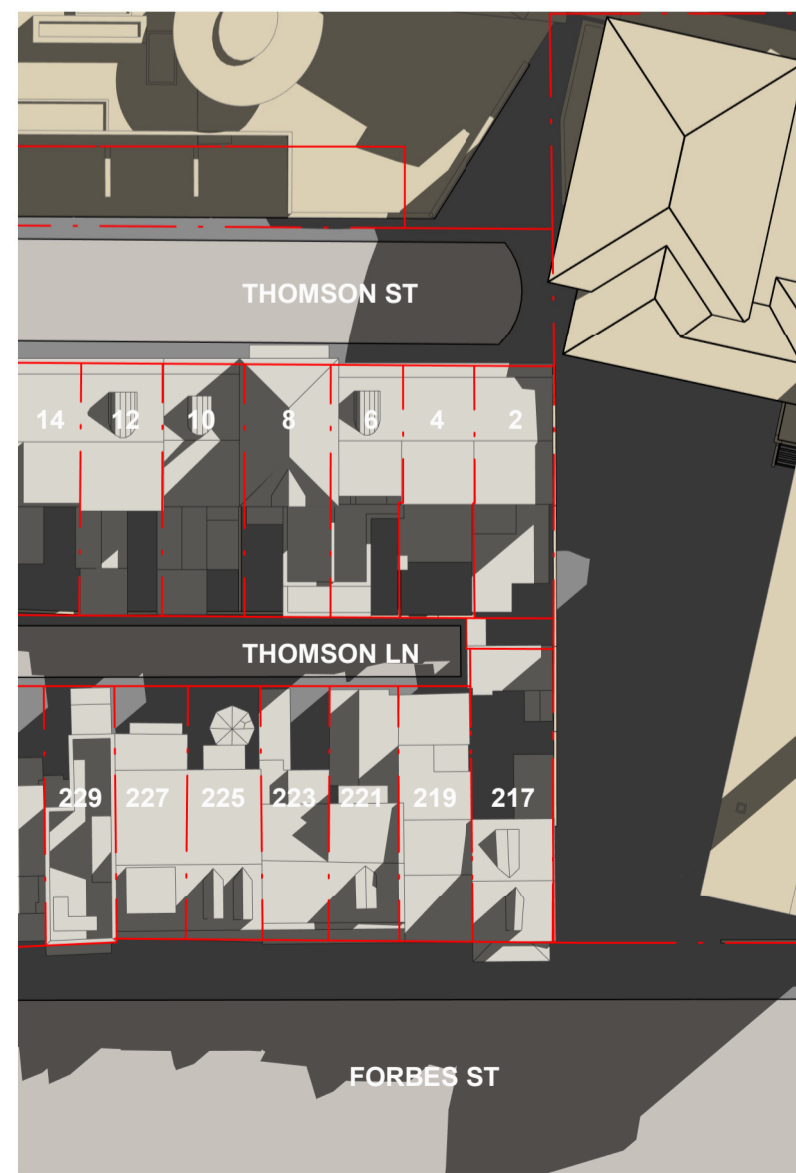

⑪ 2PM
1:500

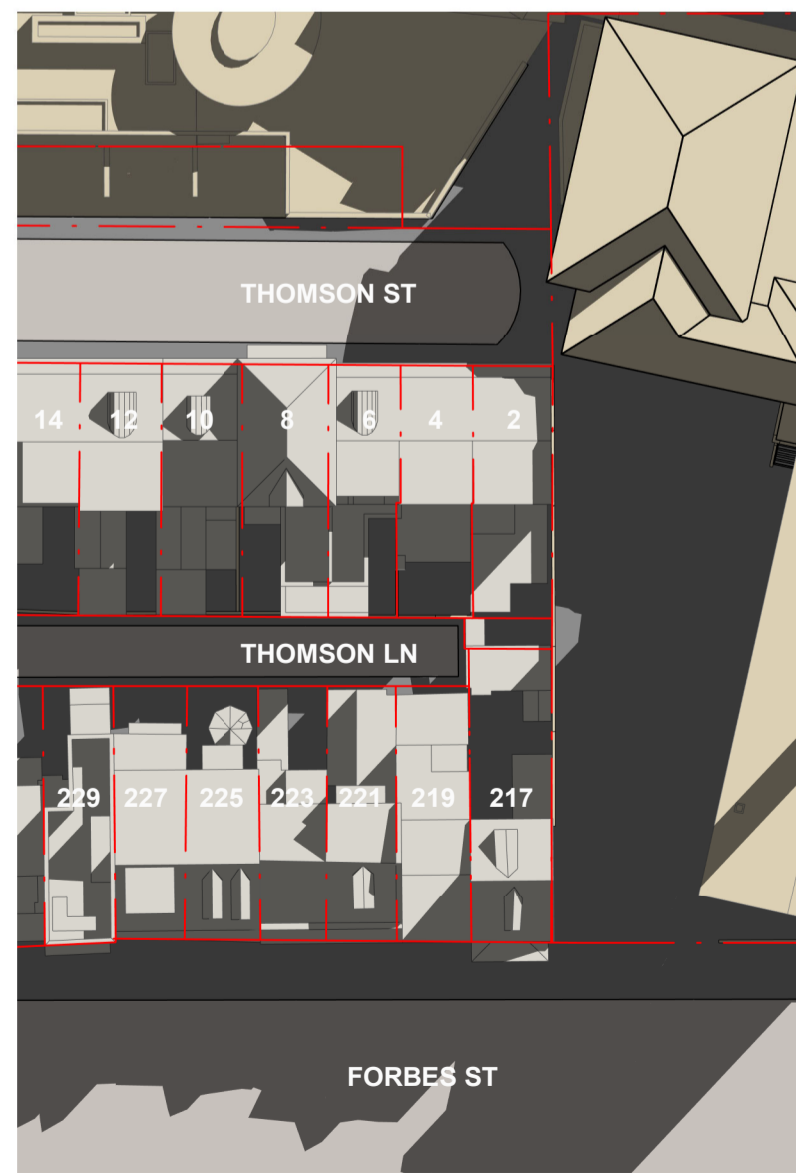

⑫ 2:30PM
1:500

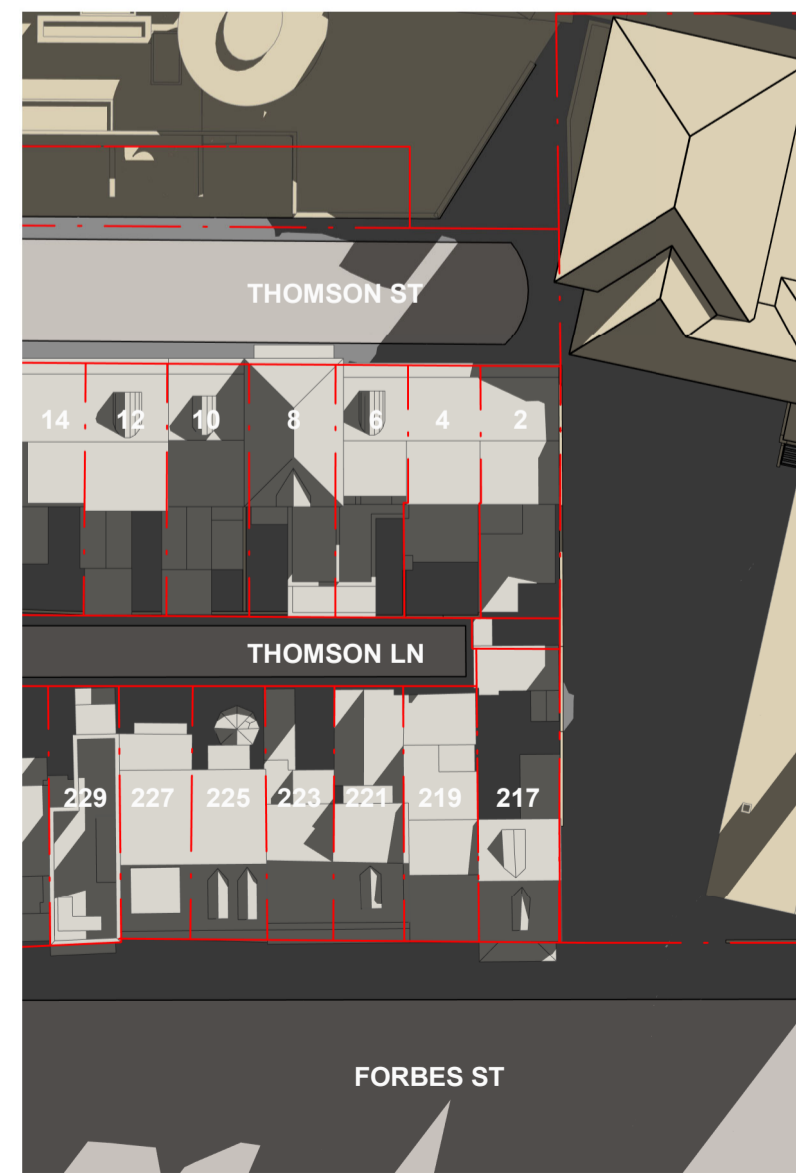

⑬ 3PM
1:500



LEGEND

ADDITIONAL SHADOWS CAST ONTO PRIVATE OPEN SPACE

PRIVATE OPEN SPACE

PROPERTY BOUNDARY

NSW Nominated Architects: Robert Denton Reg. No. 5782, Alex Kibble Reg. No. 6015

Do not scale drawings. Verify all dimensions on site. Notify architect of all discrepancies

OM 5 10 15 20 25 30 35

Rev	Date	Description	Checked	Auth.
A	23.11.18	ISSUE FOR SSD	IB	IB

NOT FOR CONSTRUCTION

Project

**SCEGGS DARLINGHURST
MASTERPLAN**

Drawing Title

**EXISTING SHADOW
DIAGRAMS_WINTER_THOMSON ST**

Proj. Dir	Proj. Arch	Drawn
RD	IB	RT

Job No.	Sheet	Scale
160441	A1	As indicated

160441 A1 As indicated

Drawing No. Revision

AR.MP.5005 A

Tanner Kibble Denton Architects Pty Ltd

PO Box 660 Darlinghurst NSW 1300 Australia


Level 1, 19 Foster Street, Surry Hills NSW 2010 Australia

T +61 2 9281 4399


F +61 2 9281 4337

www.tkda.com.au


WINTER SOLSTICE
(21 JUNE)

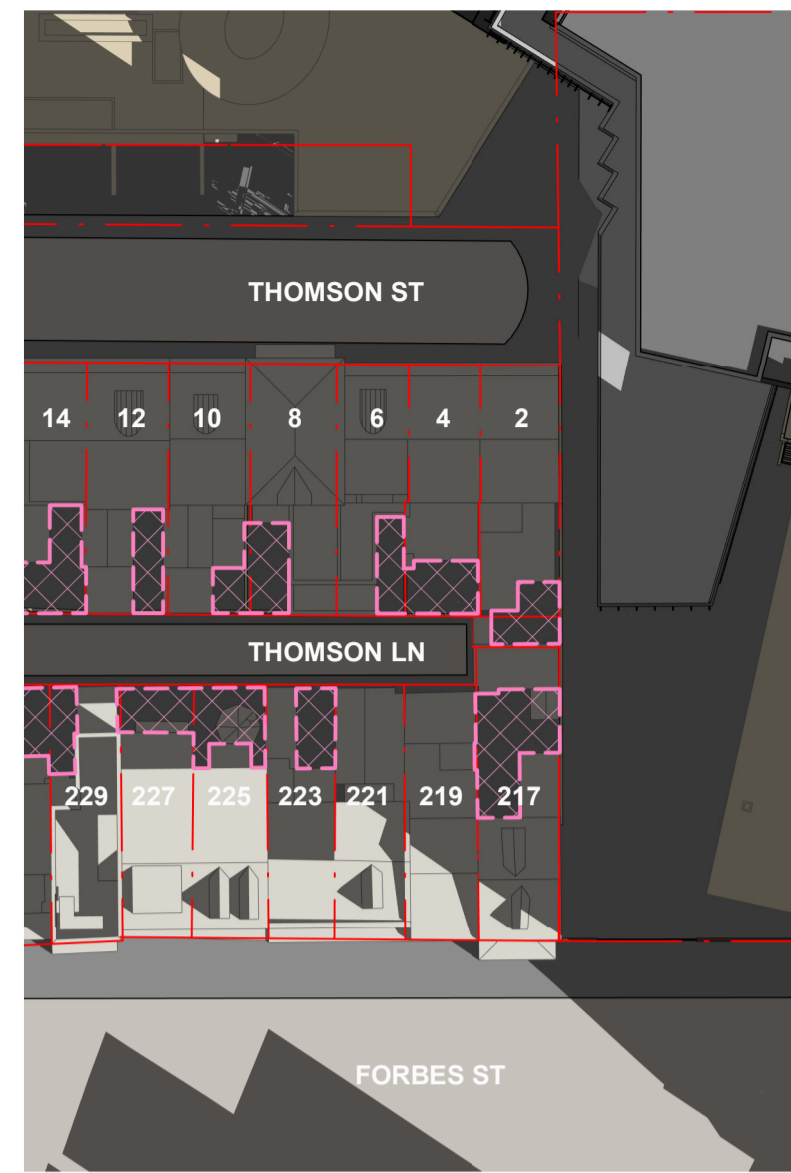

NO ADDITIONAL SHADOWS
① 9AM
1:500

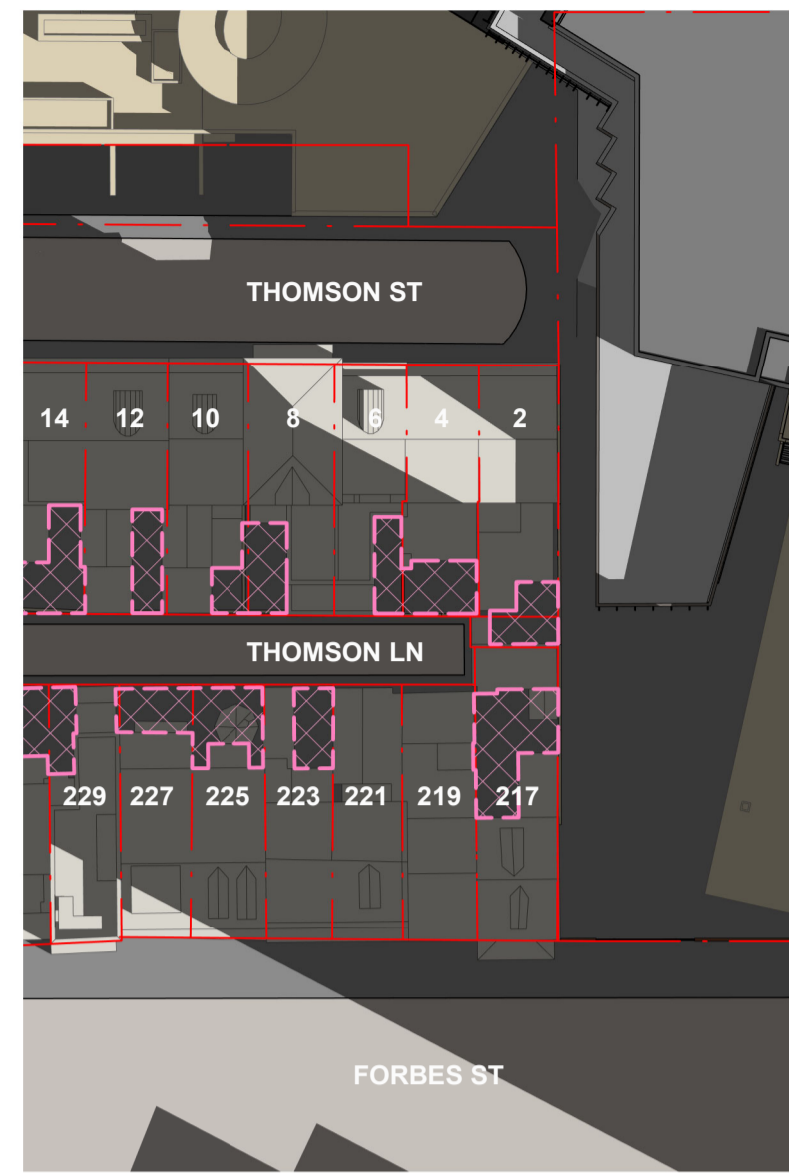


② 9:30AM
1:500

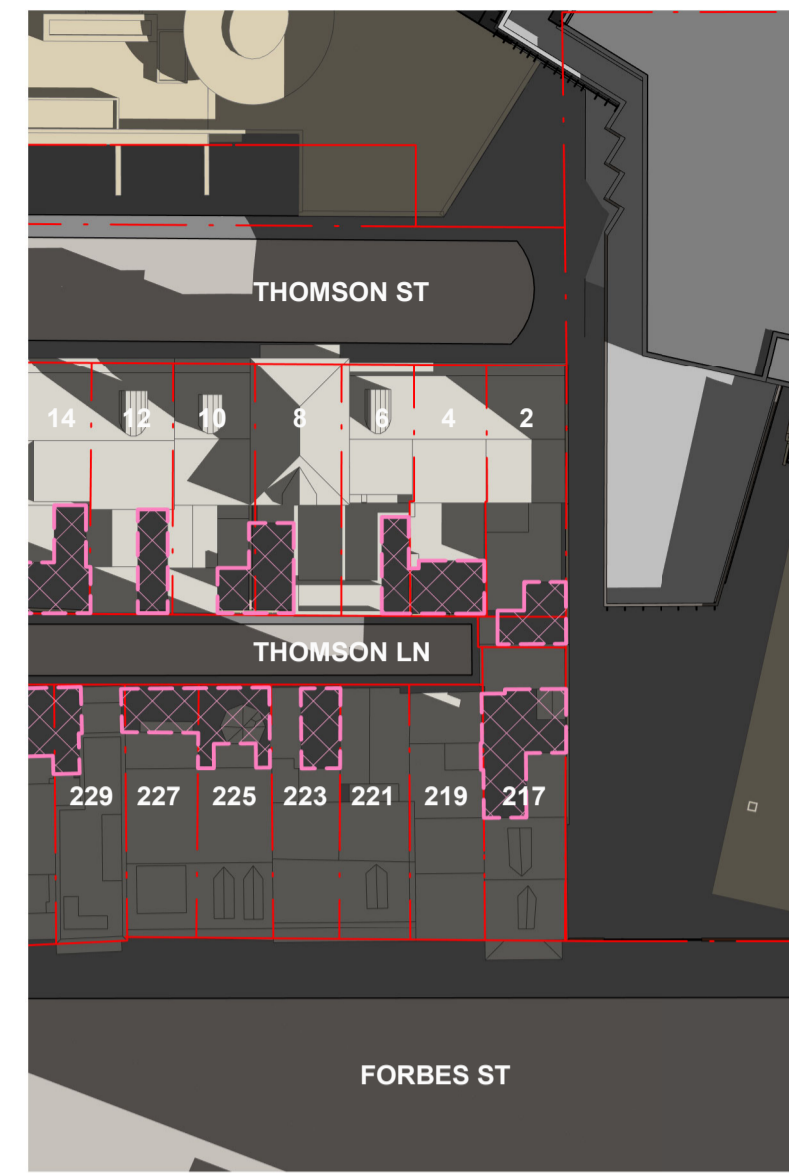


③ 10AM
1:500




④ 10:30AM
1:500

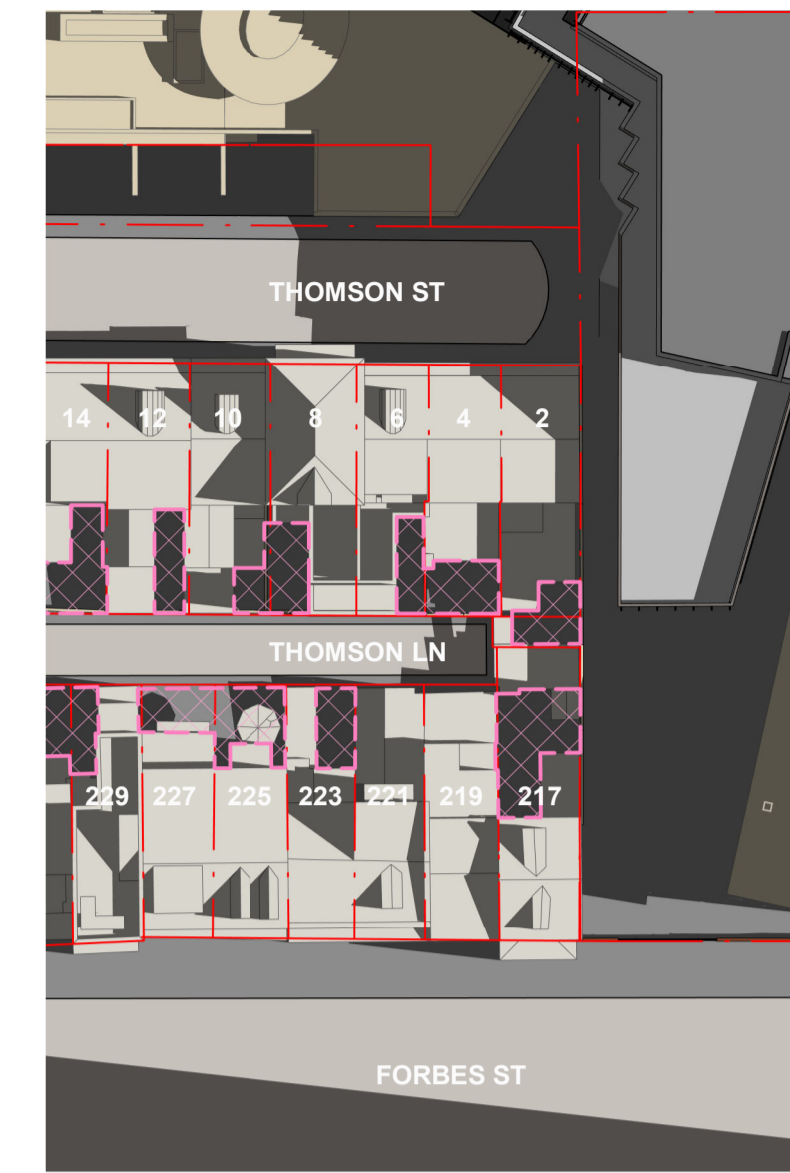


⑤ 11AM
1:500

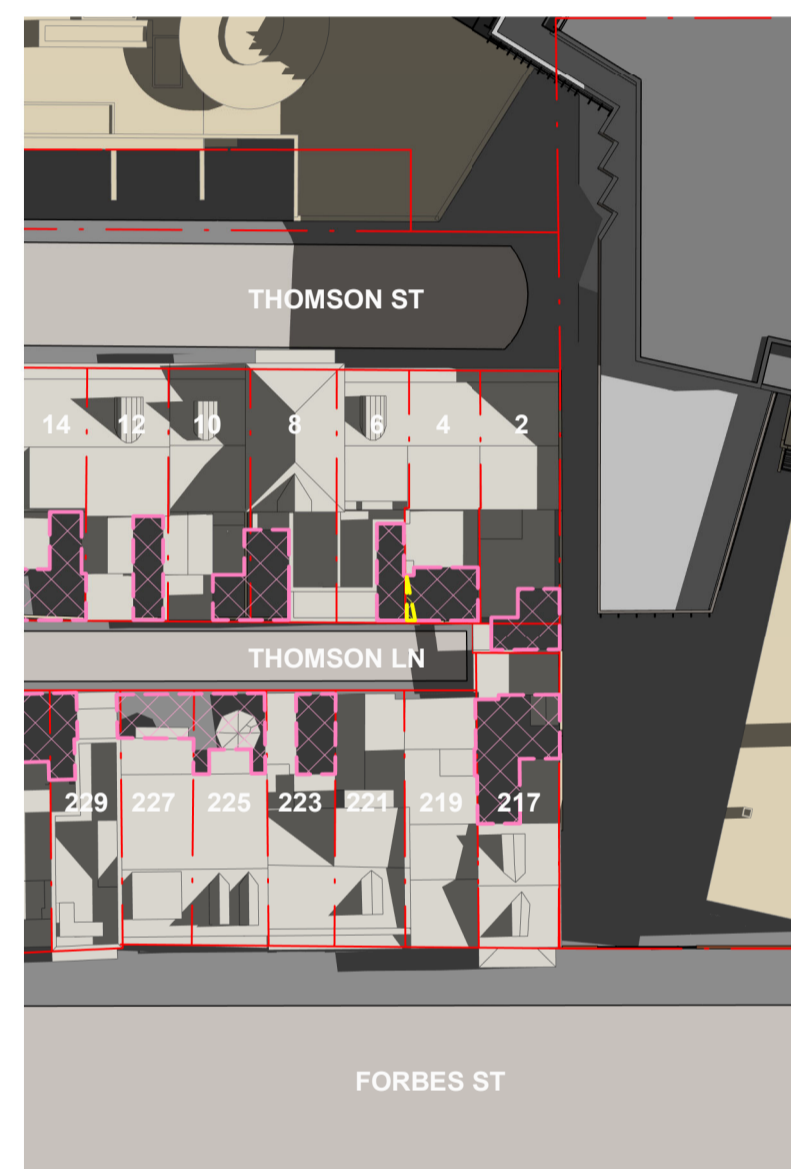


⑥ 11:30AM
1:500

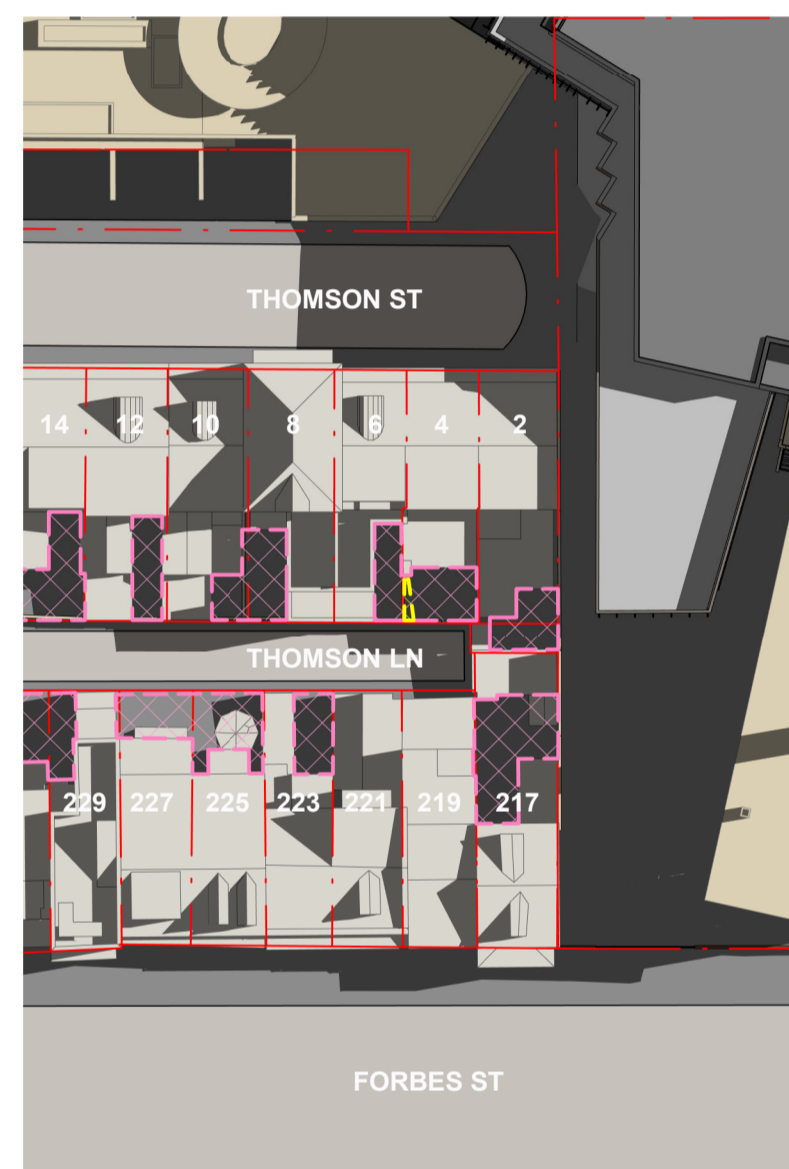


⑦ 12PM
1:500

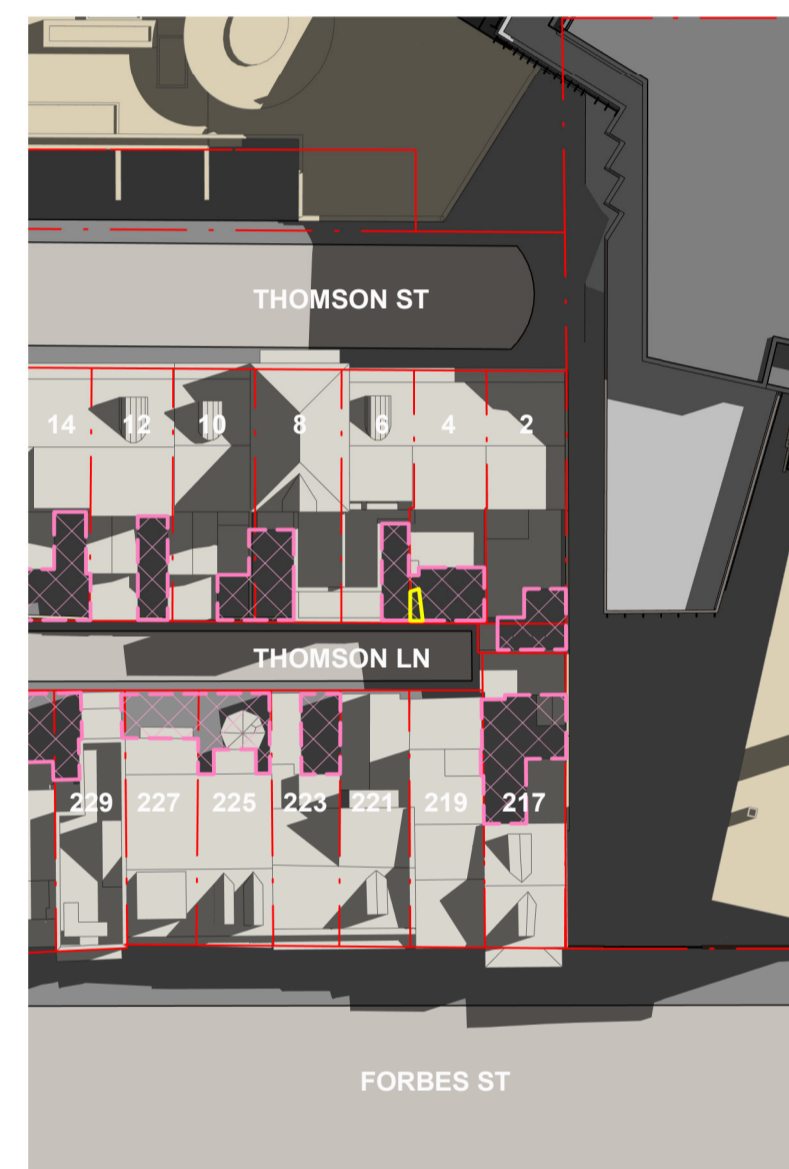


⑧ 12:30PM
1:500

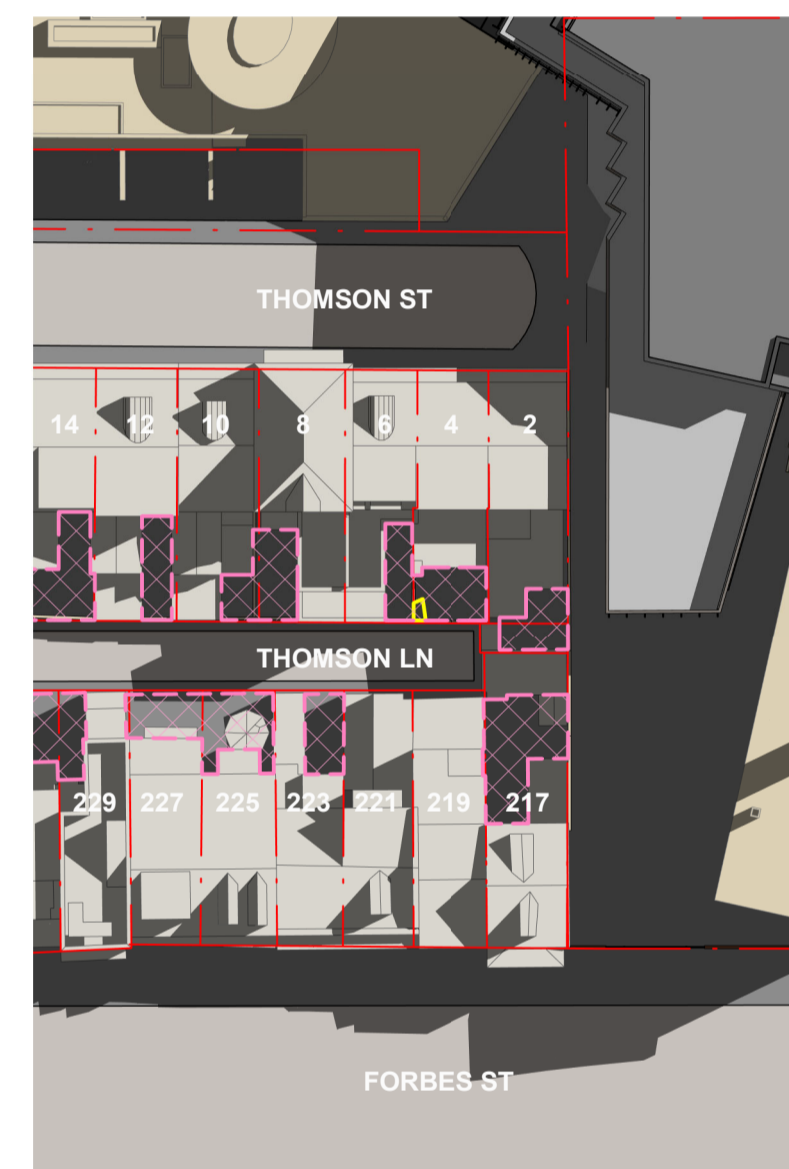


⑨ 1PM
1:500

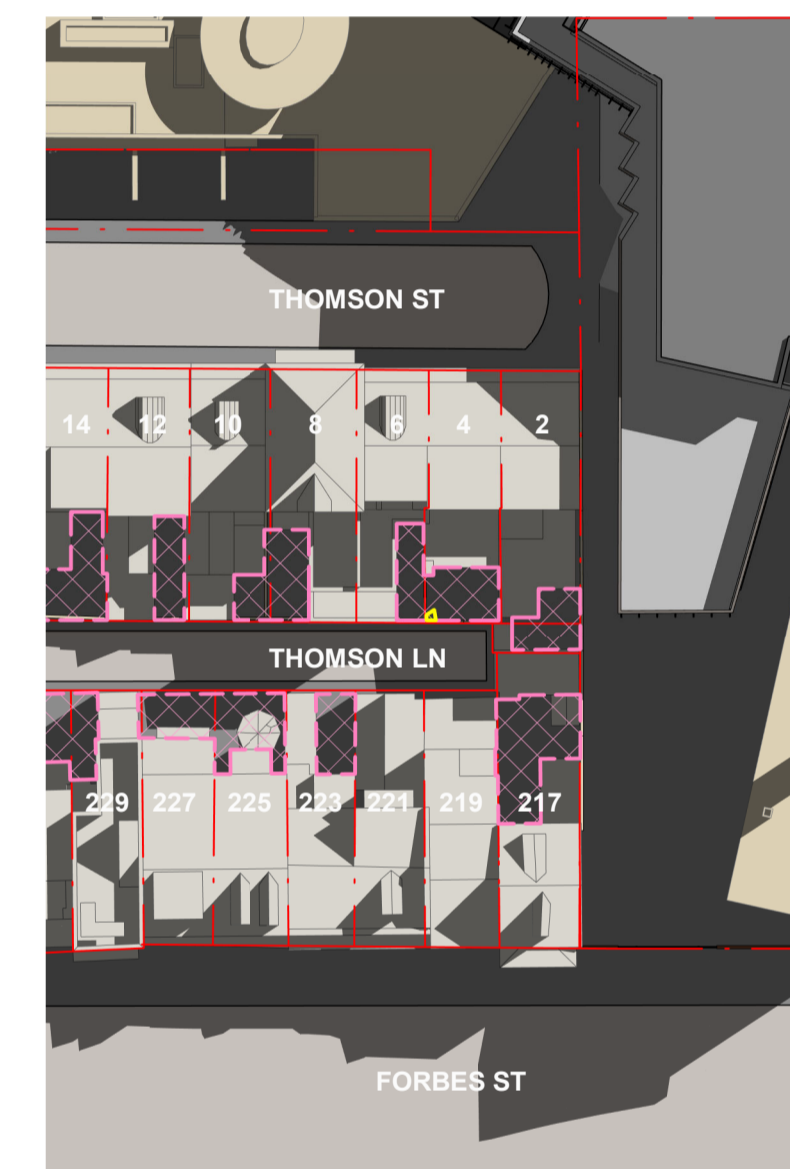


⑩ 1:30PM
1:500

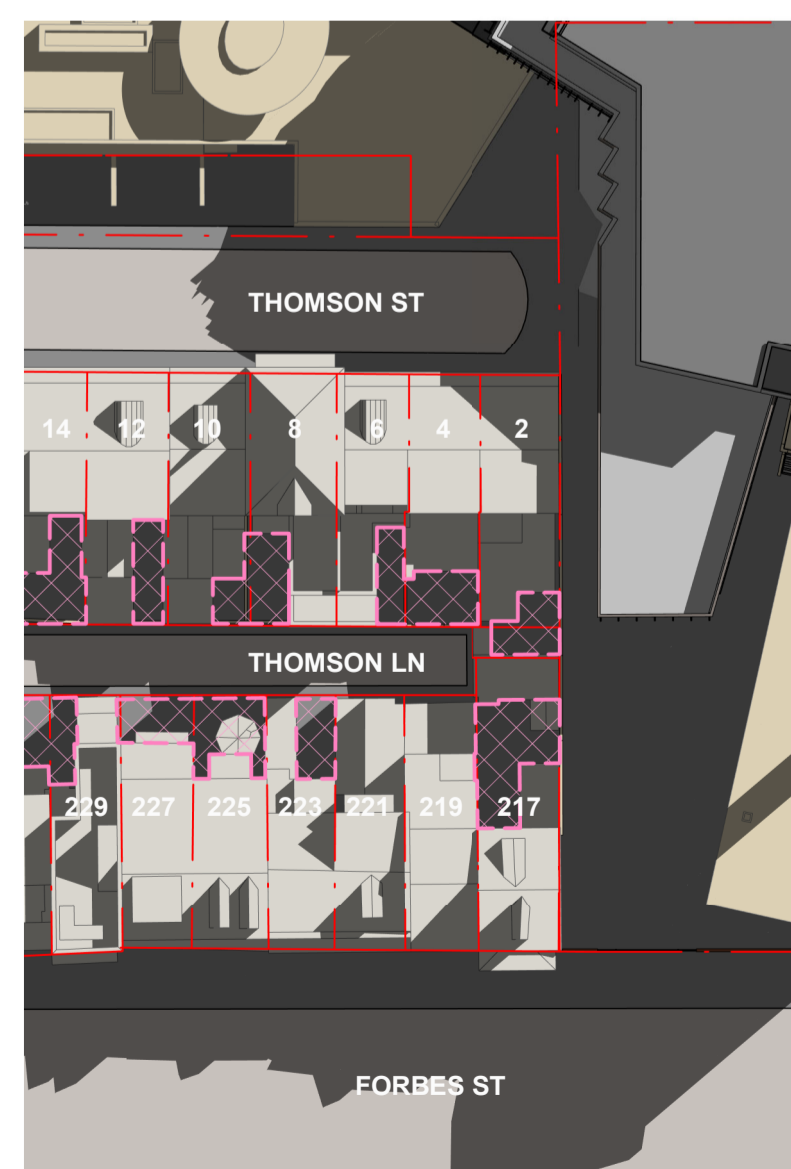

⑪ 2PM
1:500

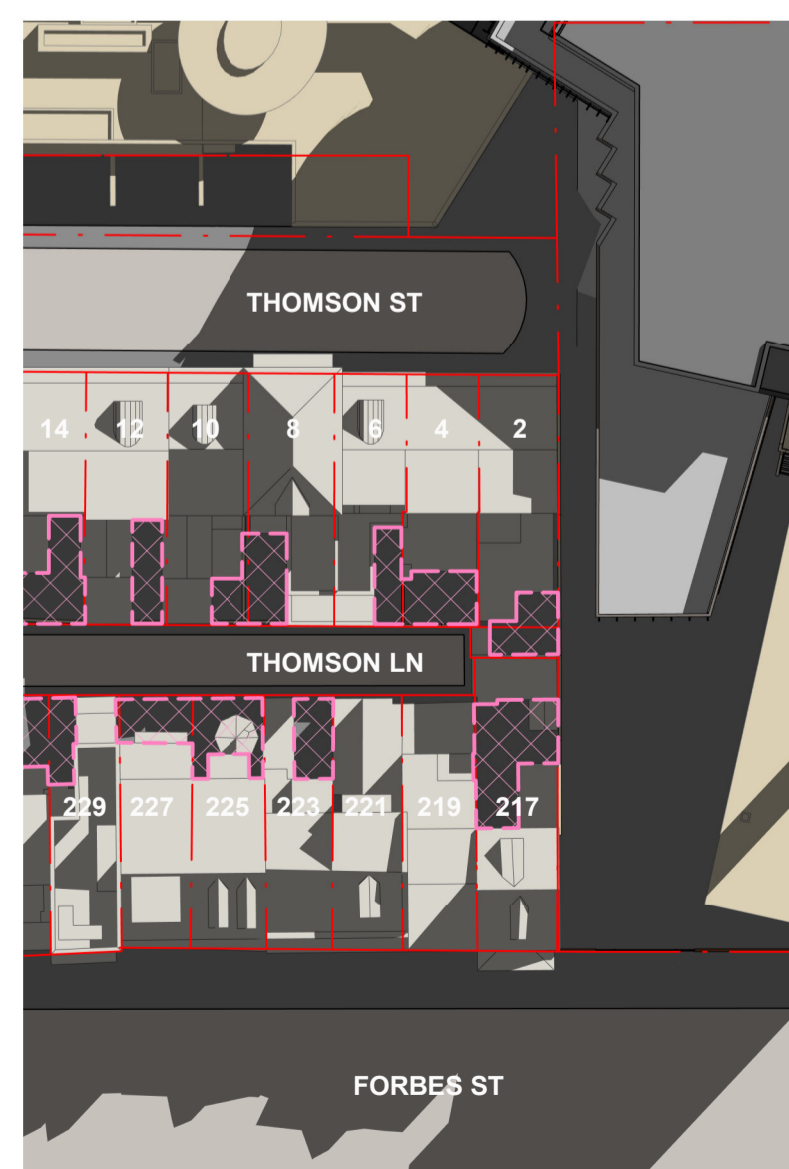

⑫ 2:30PM
1:500

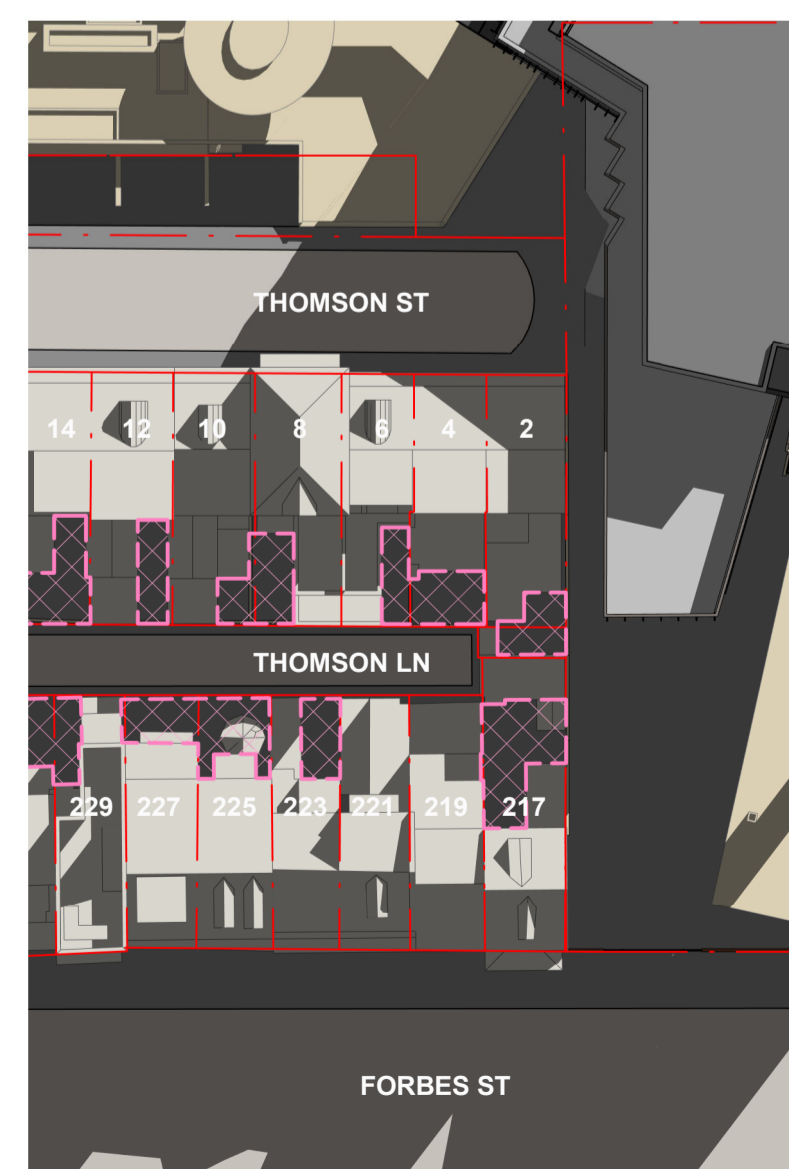

⑬ 3PM
1:500



LEGEND

ADDITIONAL SHADOWS CAST ONTO PRIVATE OPEN SPACE

PRIVATE OPEN SPACE

PROPERTY BOUNDARY

NSW Nominated Architects: Robert Denton Reg. No. 5782, Alex Kibble Reg. No. 6015

Do not scale drawings. Verify all dimensions on site. Notify architect of all discrepancies

OM 5 10 15 20 25 30 35

Rev	Date	Description	Checked	Auth.
A	23.11.18	ISSUE FOR SSD	IB	IB

NOT FOR CONSTRUCTION

Project

SCEGGS DARLINGHURST
MASTERPLAN

Drawing Title

PROPOSED SHADOW
DIAGRAMS_WINTER_THOMSON ST

Proj. Dir	Proj. Arch	Drawn
RD	IB	RT

Job No.	Sheet	Scale
160441	A1	As indicated

Drawing No.	Revision
AR.MP.5006	A

Tanner Kibble Denton Architects Pty Ltd

PO Box 660 Darlinghurst NSW 1300 Australia

Level 1, 19 Foster Street, Surry Hills NSW 2010 Australia

T +61 2 9281 4399

F +61 2 9281 4337

www.tkda.com.au