



EXISTING | WILKINSON HOUSE / JFSTC

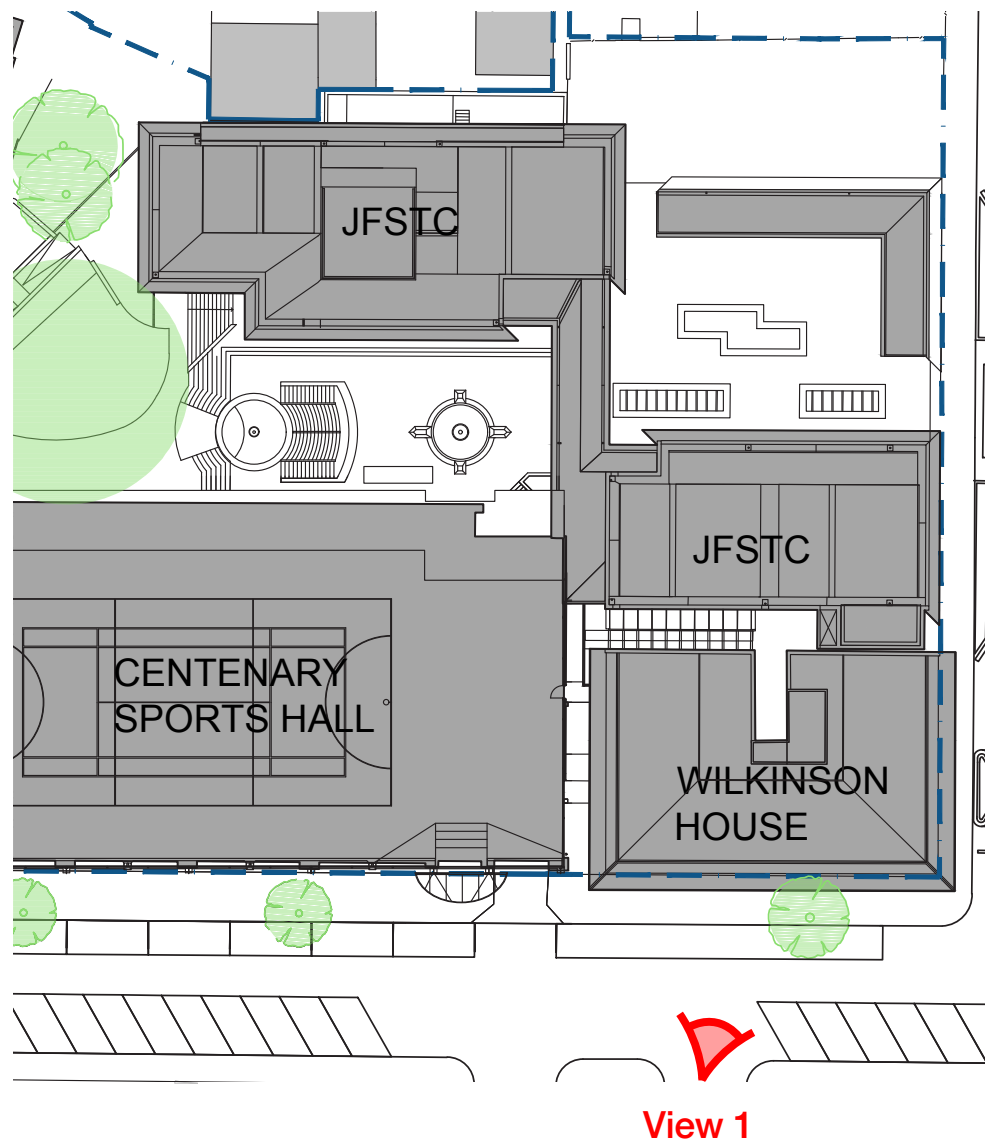


View 1

EXISTING | WILKINSON HOUSE / JFSTC

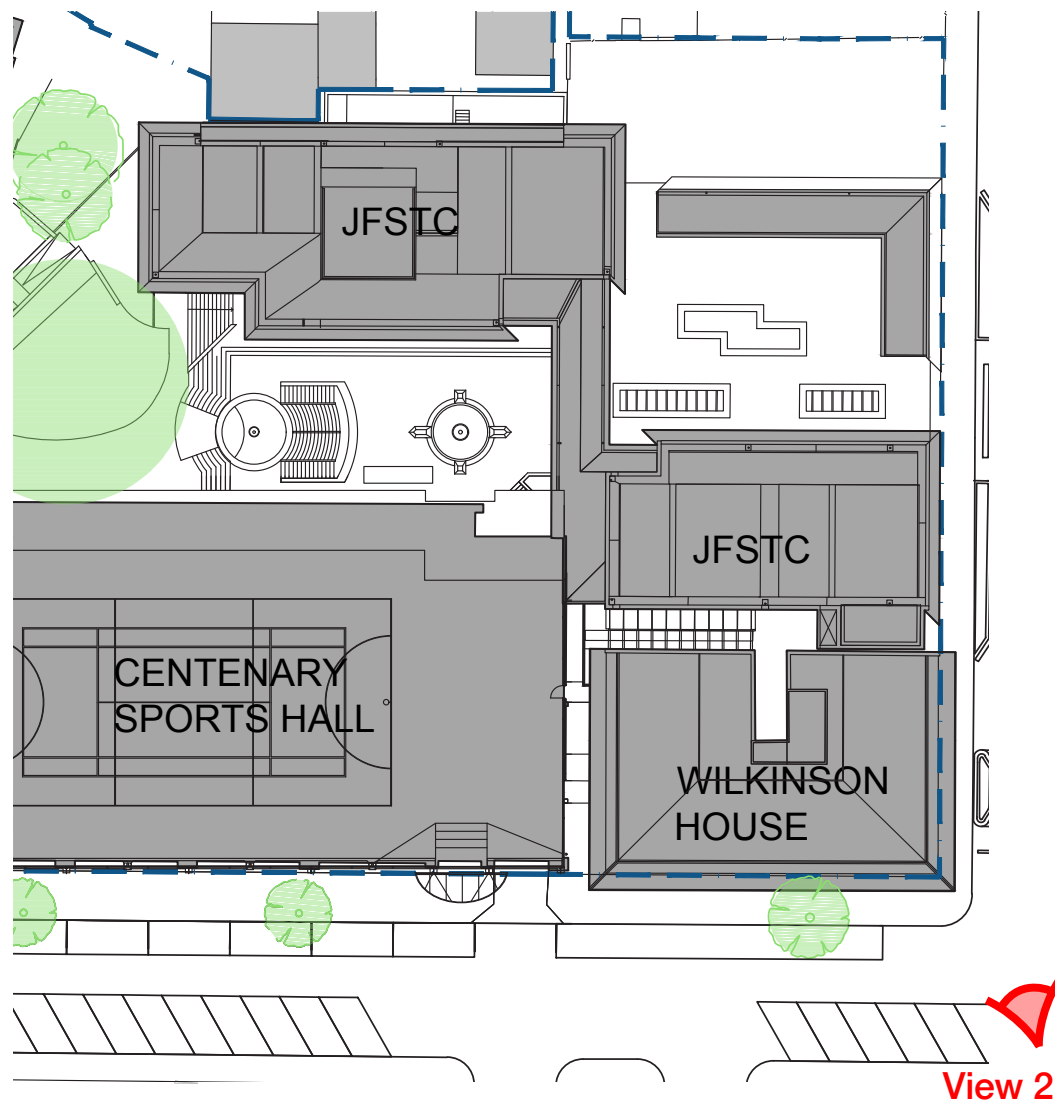


View 2


PROPOSED MASTERPLAN | WILKINSON HOUSE EXISTING PLANS

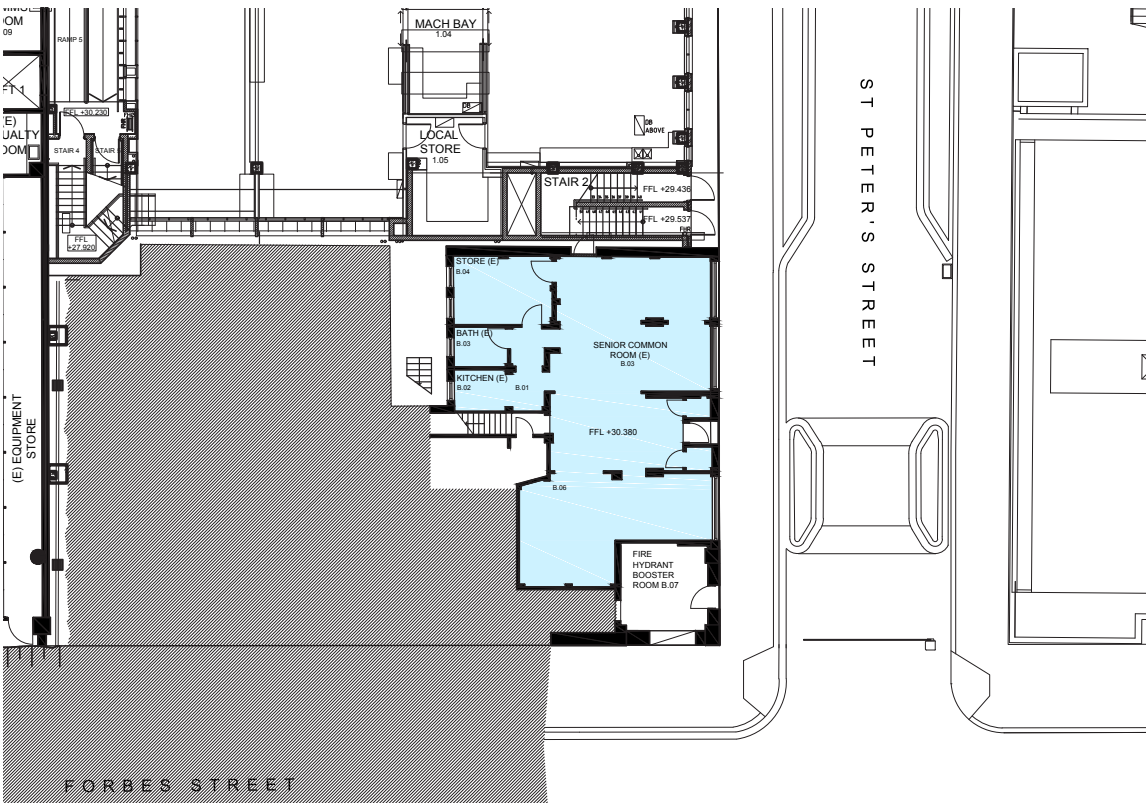

BASEMENT

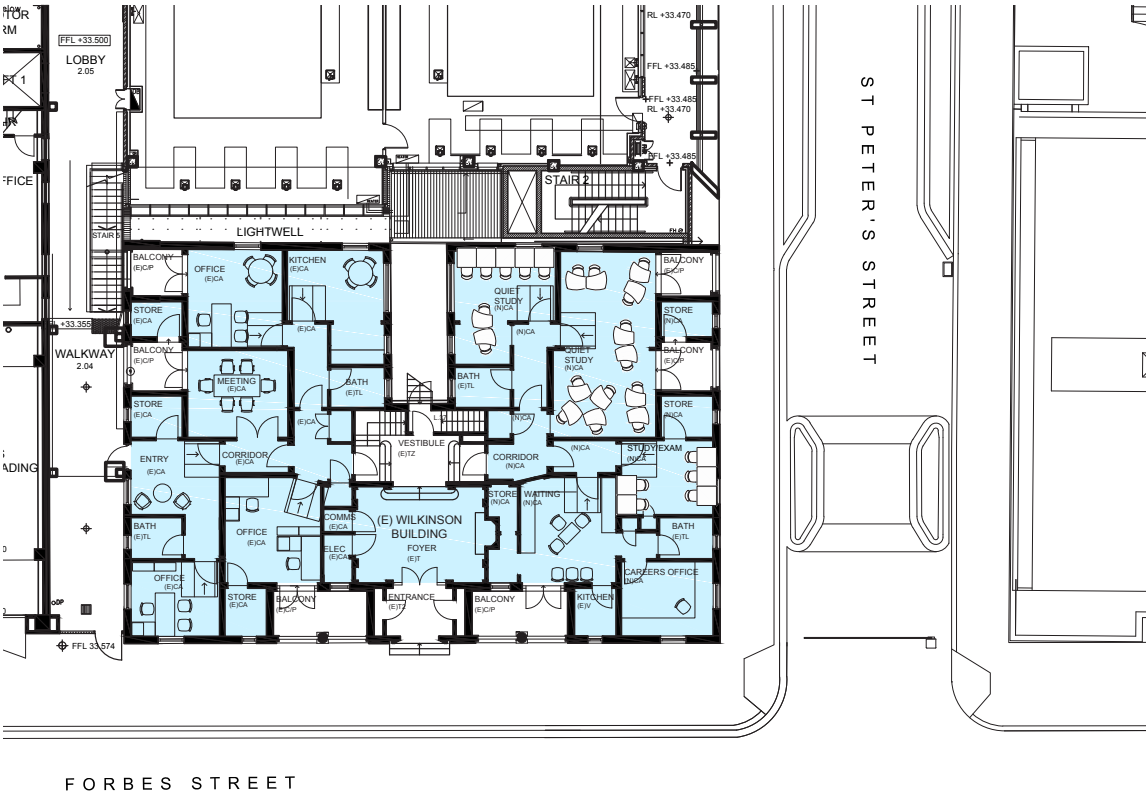

GROUND FLOOR

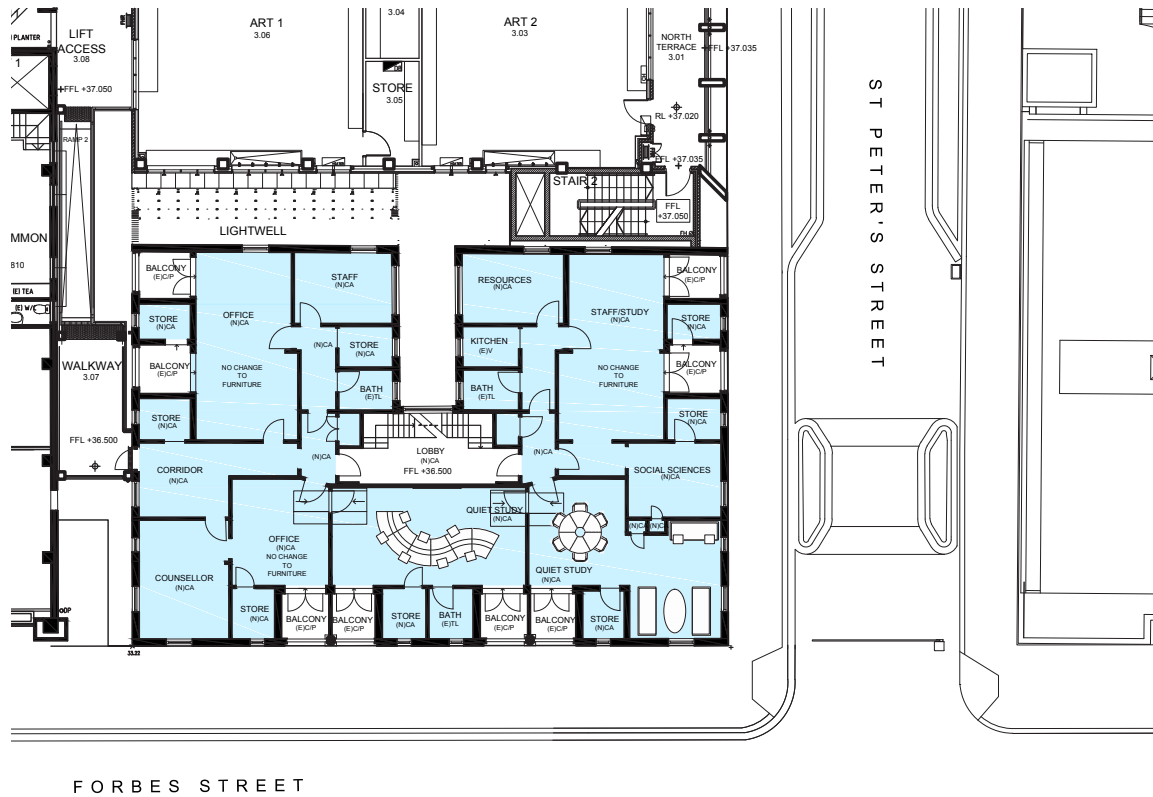


LEVEL 1




LEVEL 2


PROPOSED MASTERPLAN | WILKINSON BASEMENT

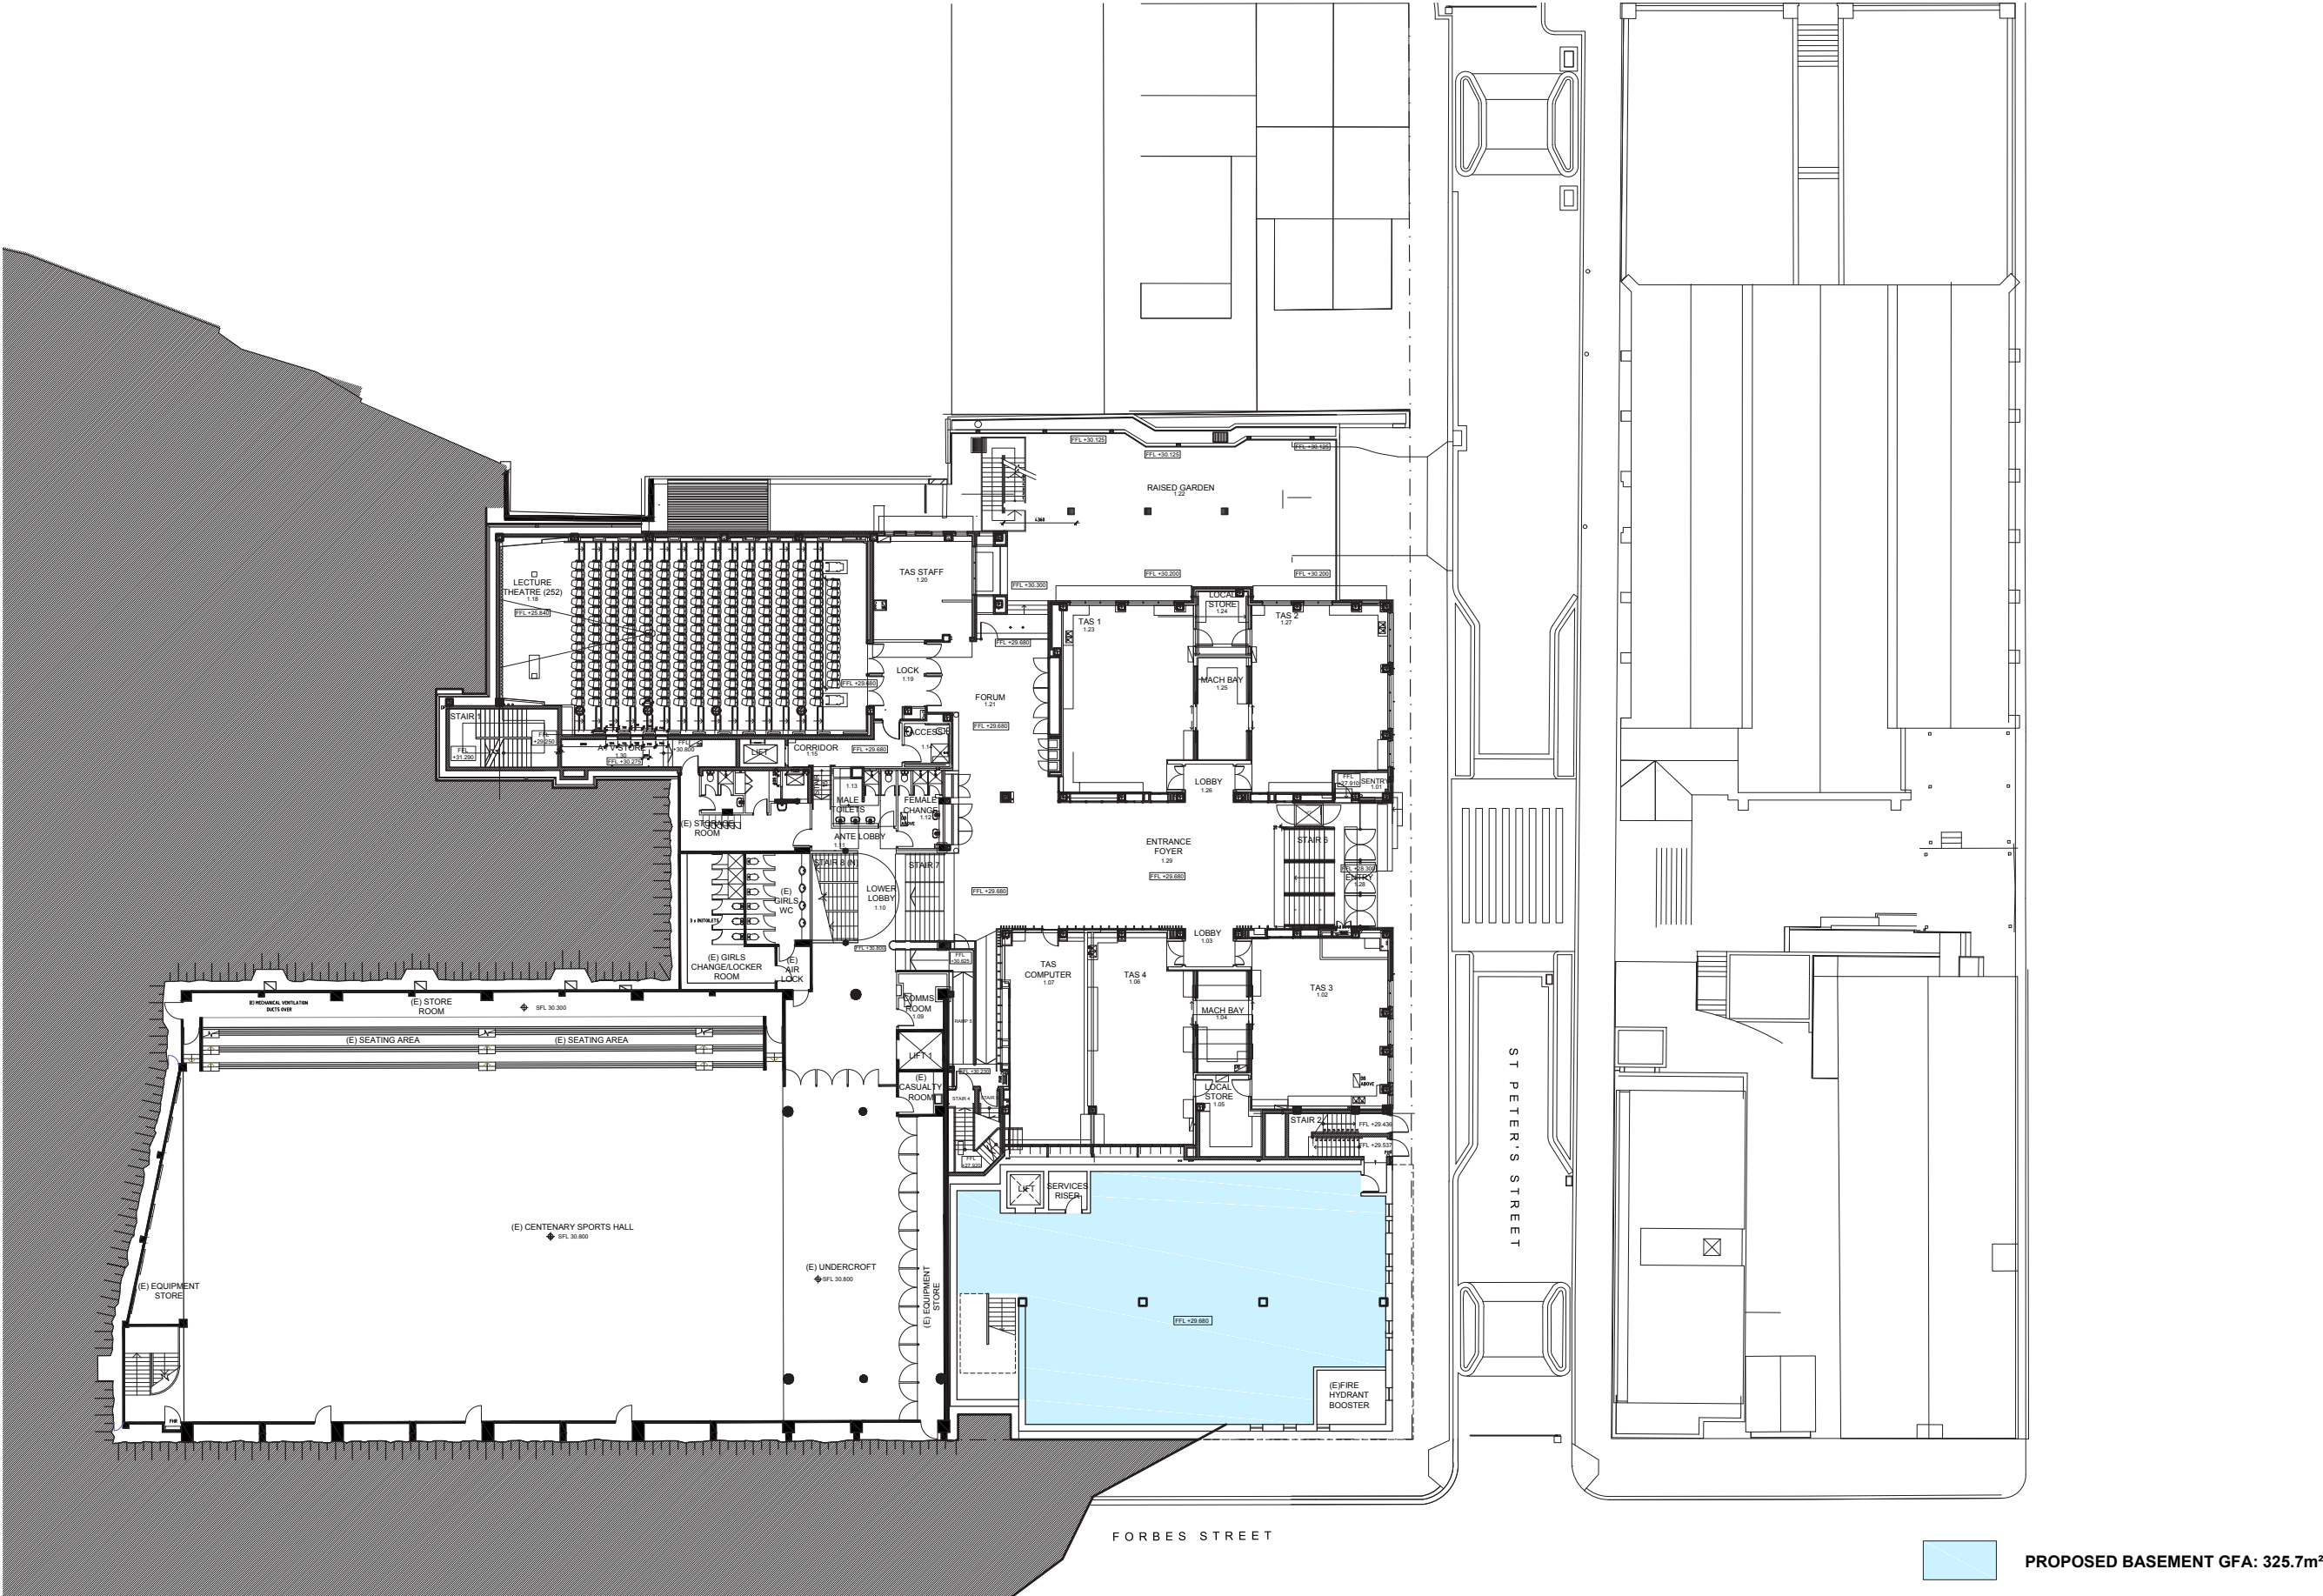


PROPOSED MASTERPLAN | WILKINSON GROUND FLOOR

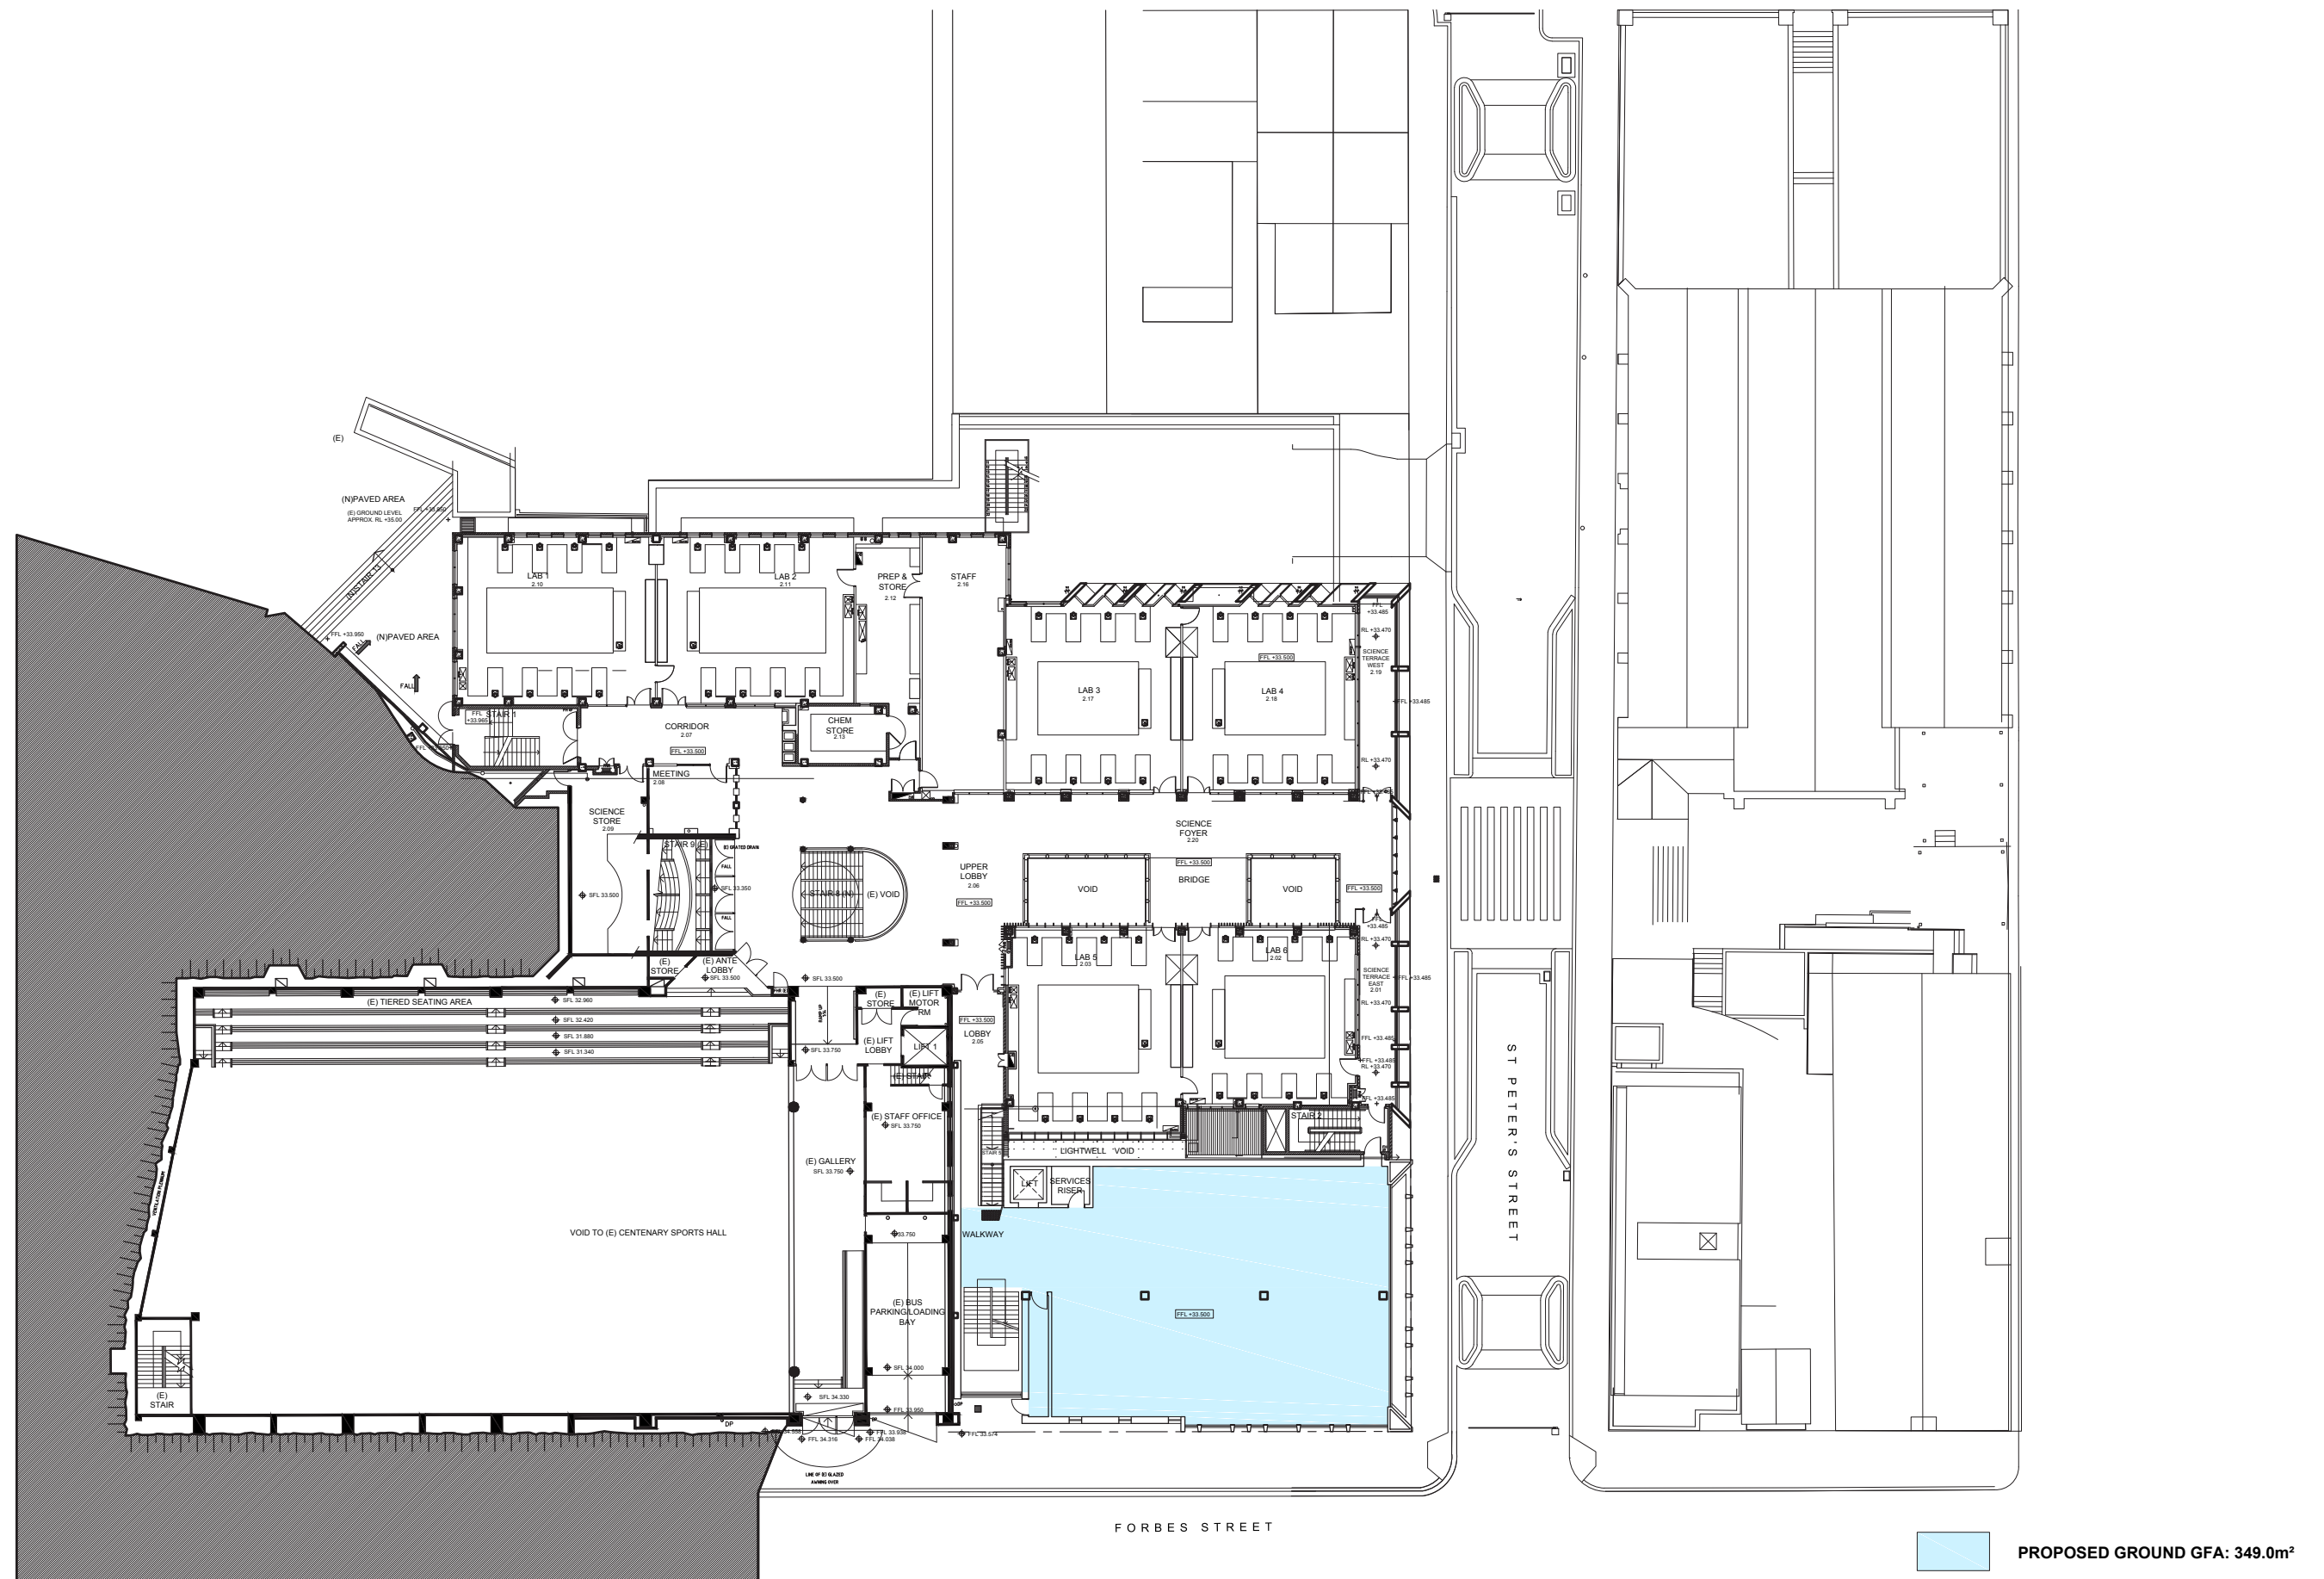

PROPOSED MASTERPLAN | WILKINSON LEVEL 1

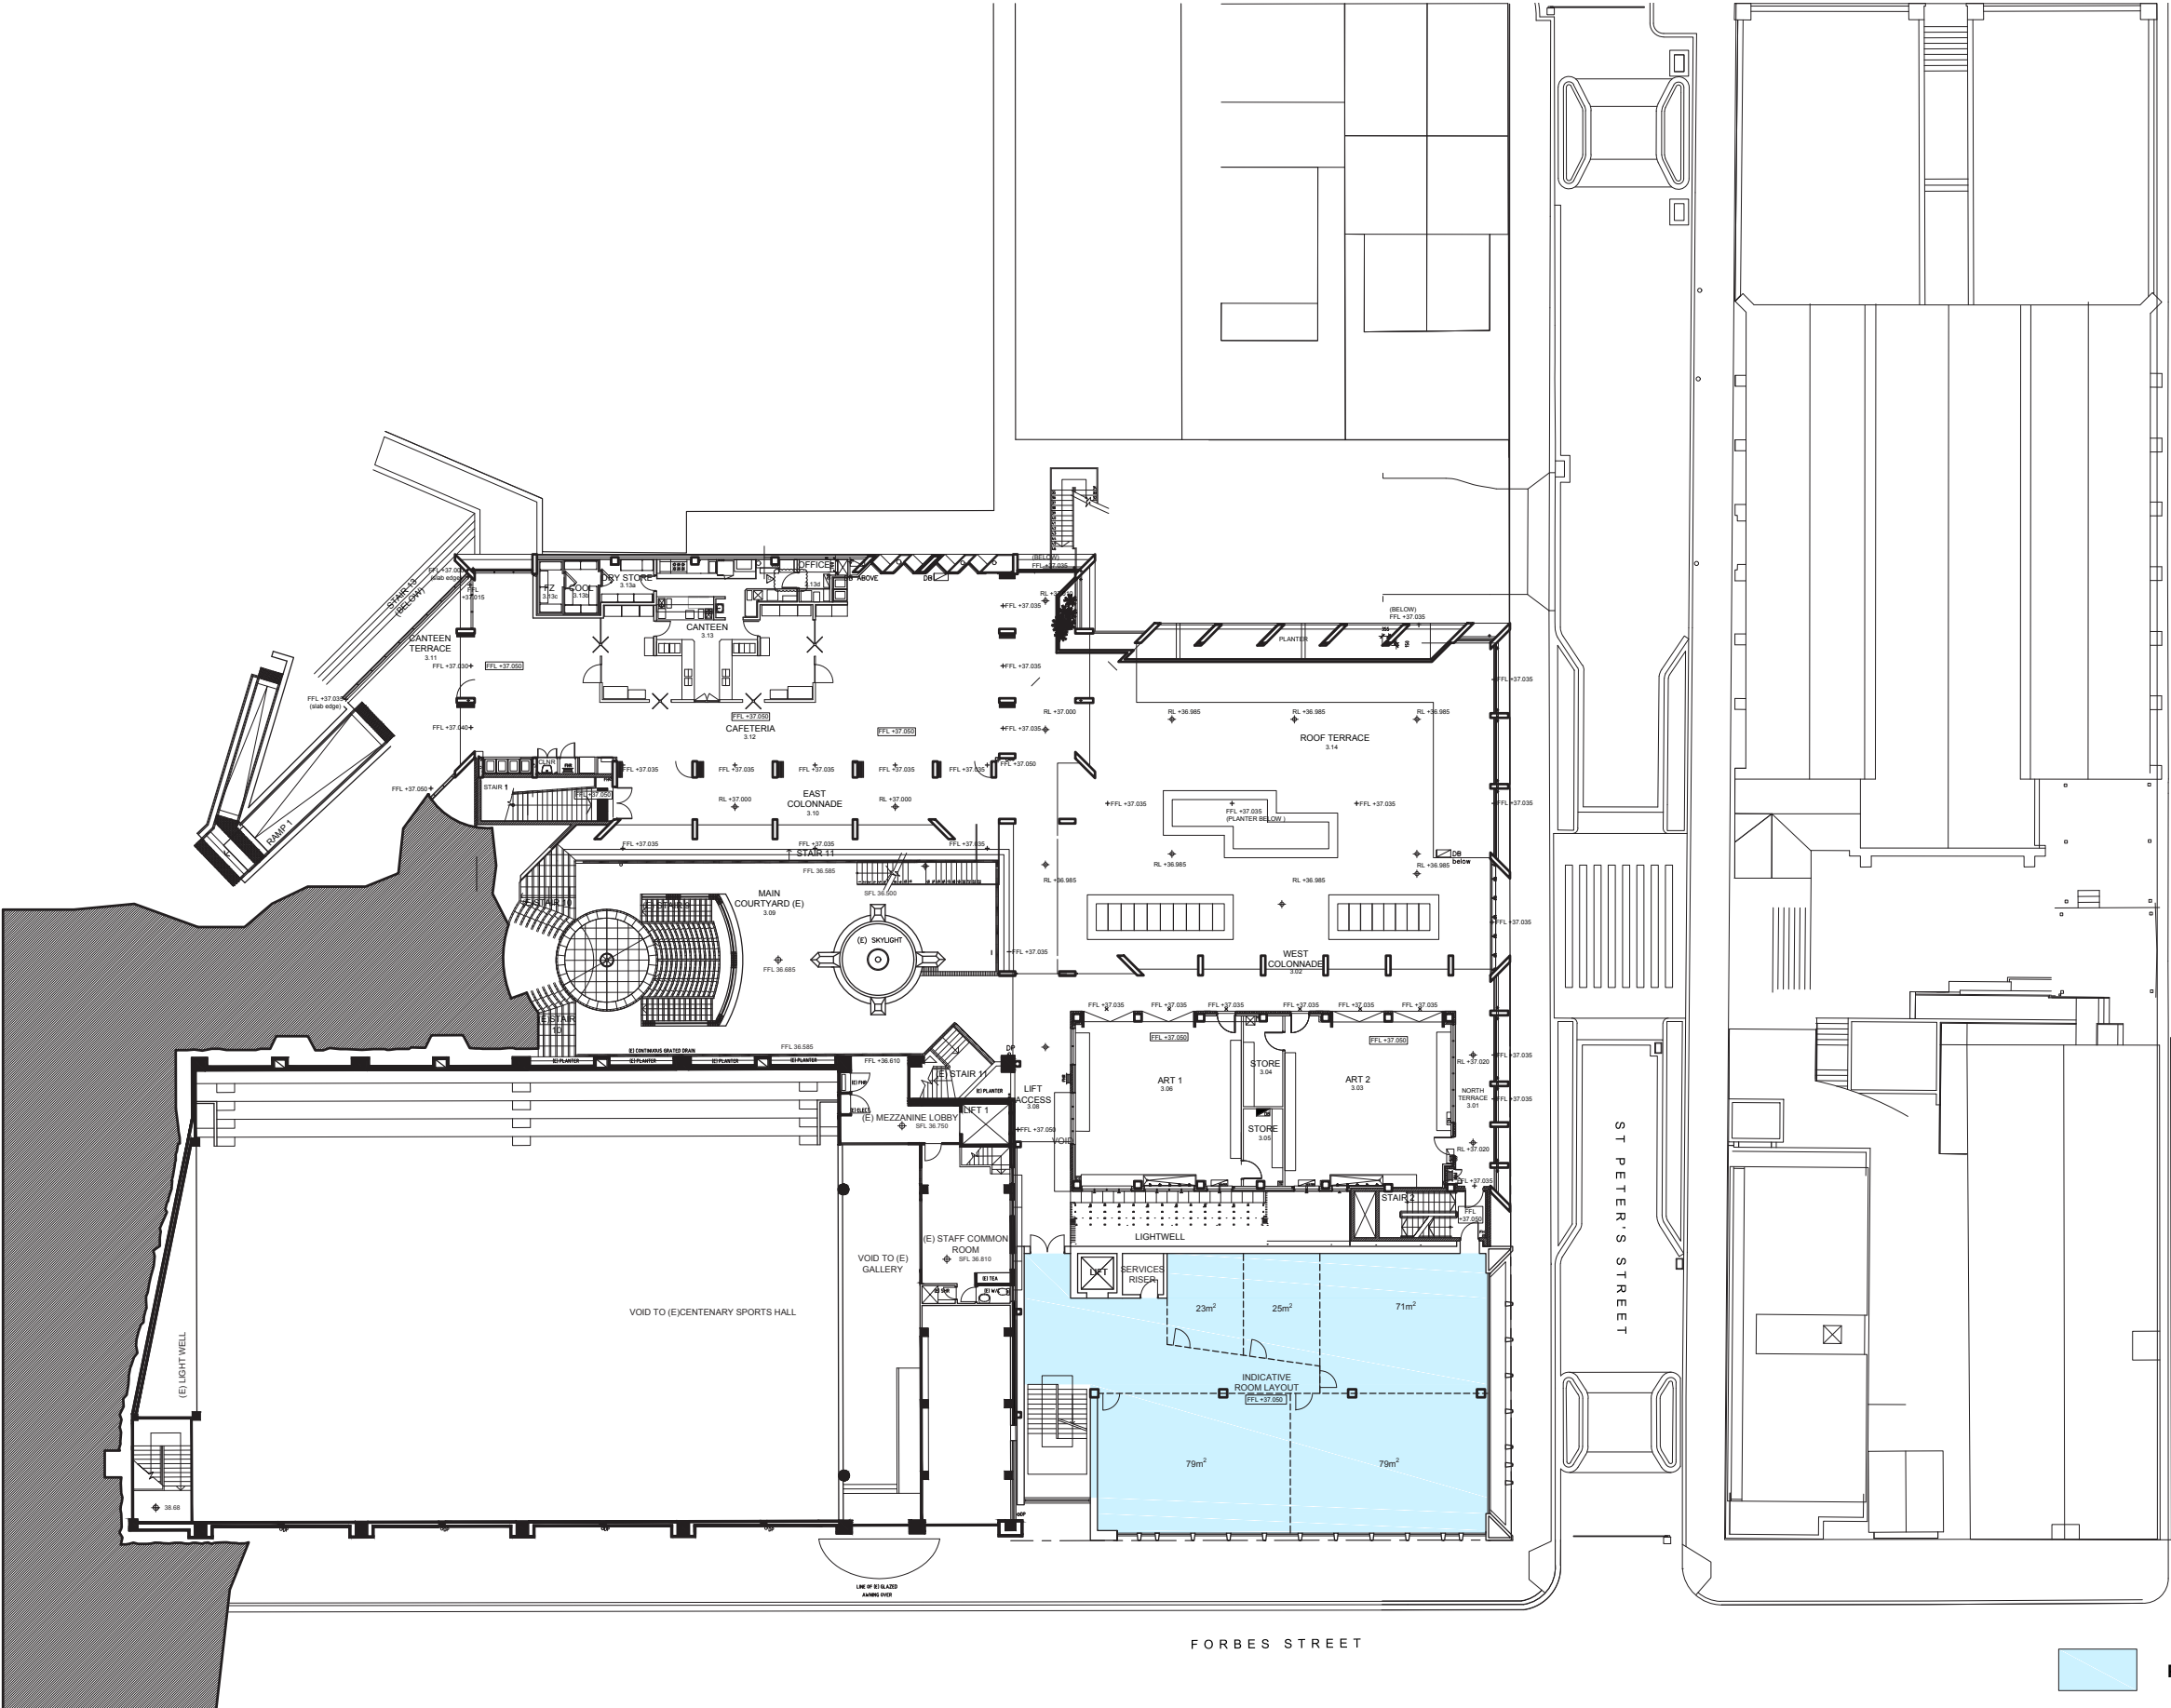

PROPOSED MASTERPLAN | WILKINSON LEVEL 2

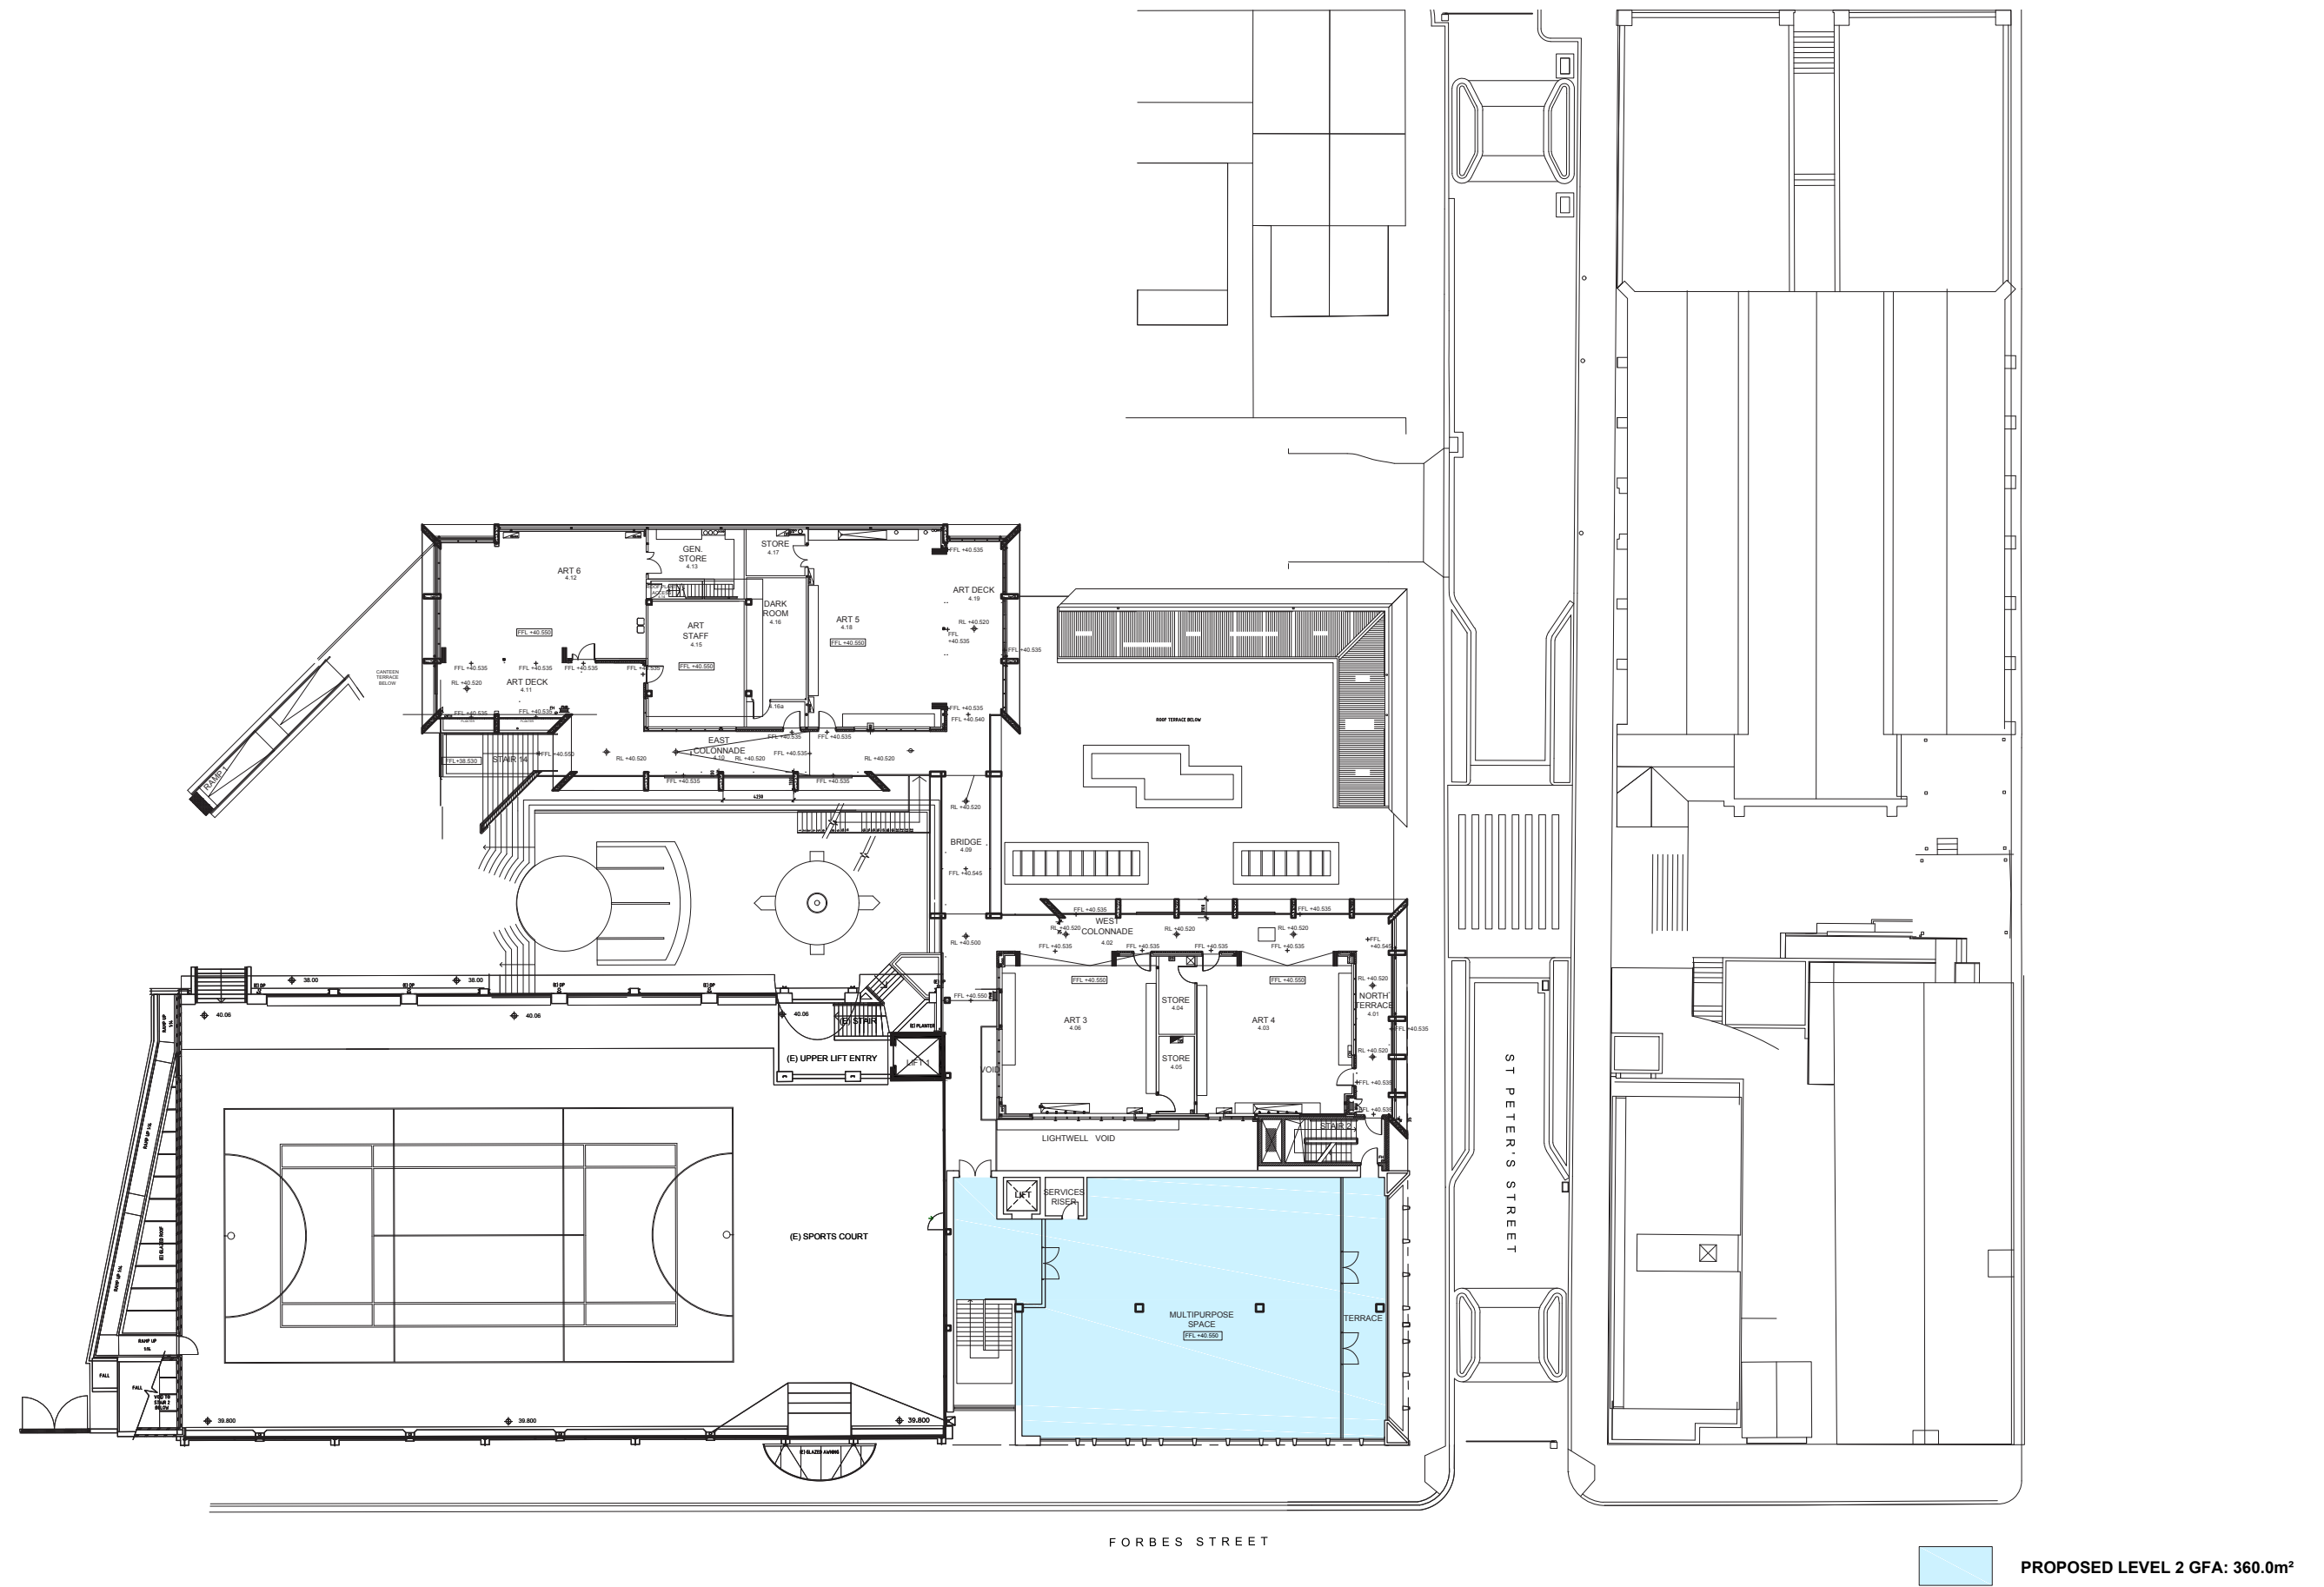

PROPOSED MASTERPLAN | WILKINSON EXISTING ELEVATIONS

