



LANDSCAPE CHARACTER ZONES

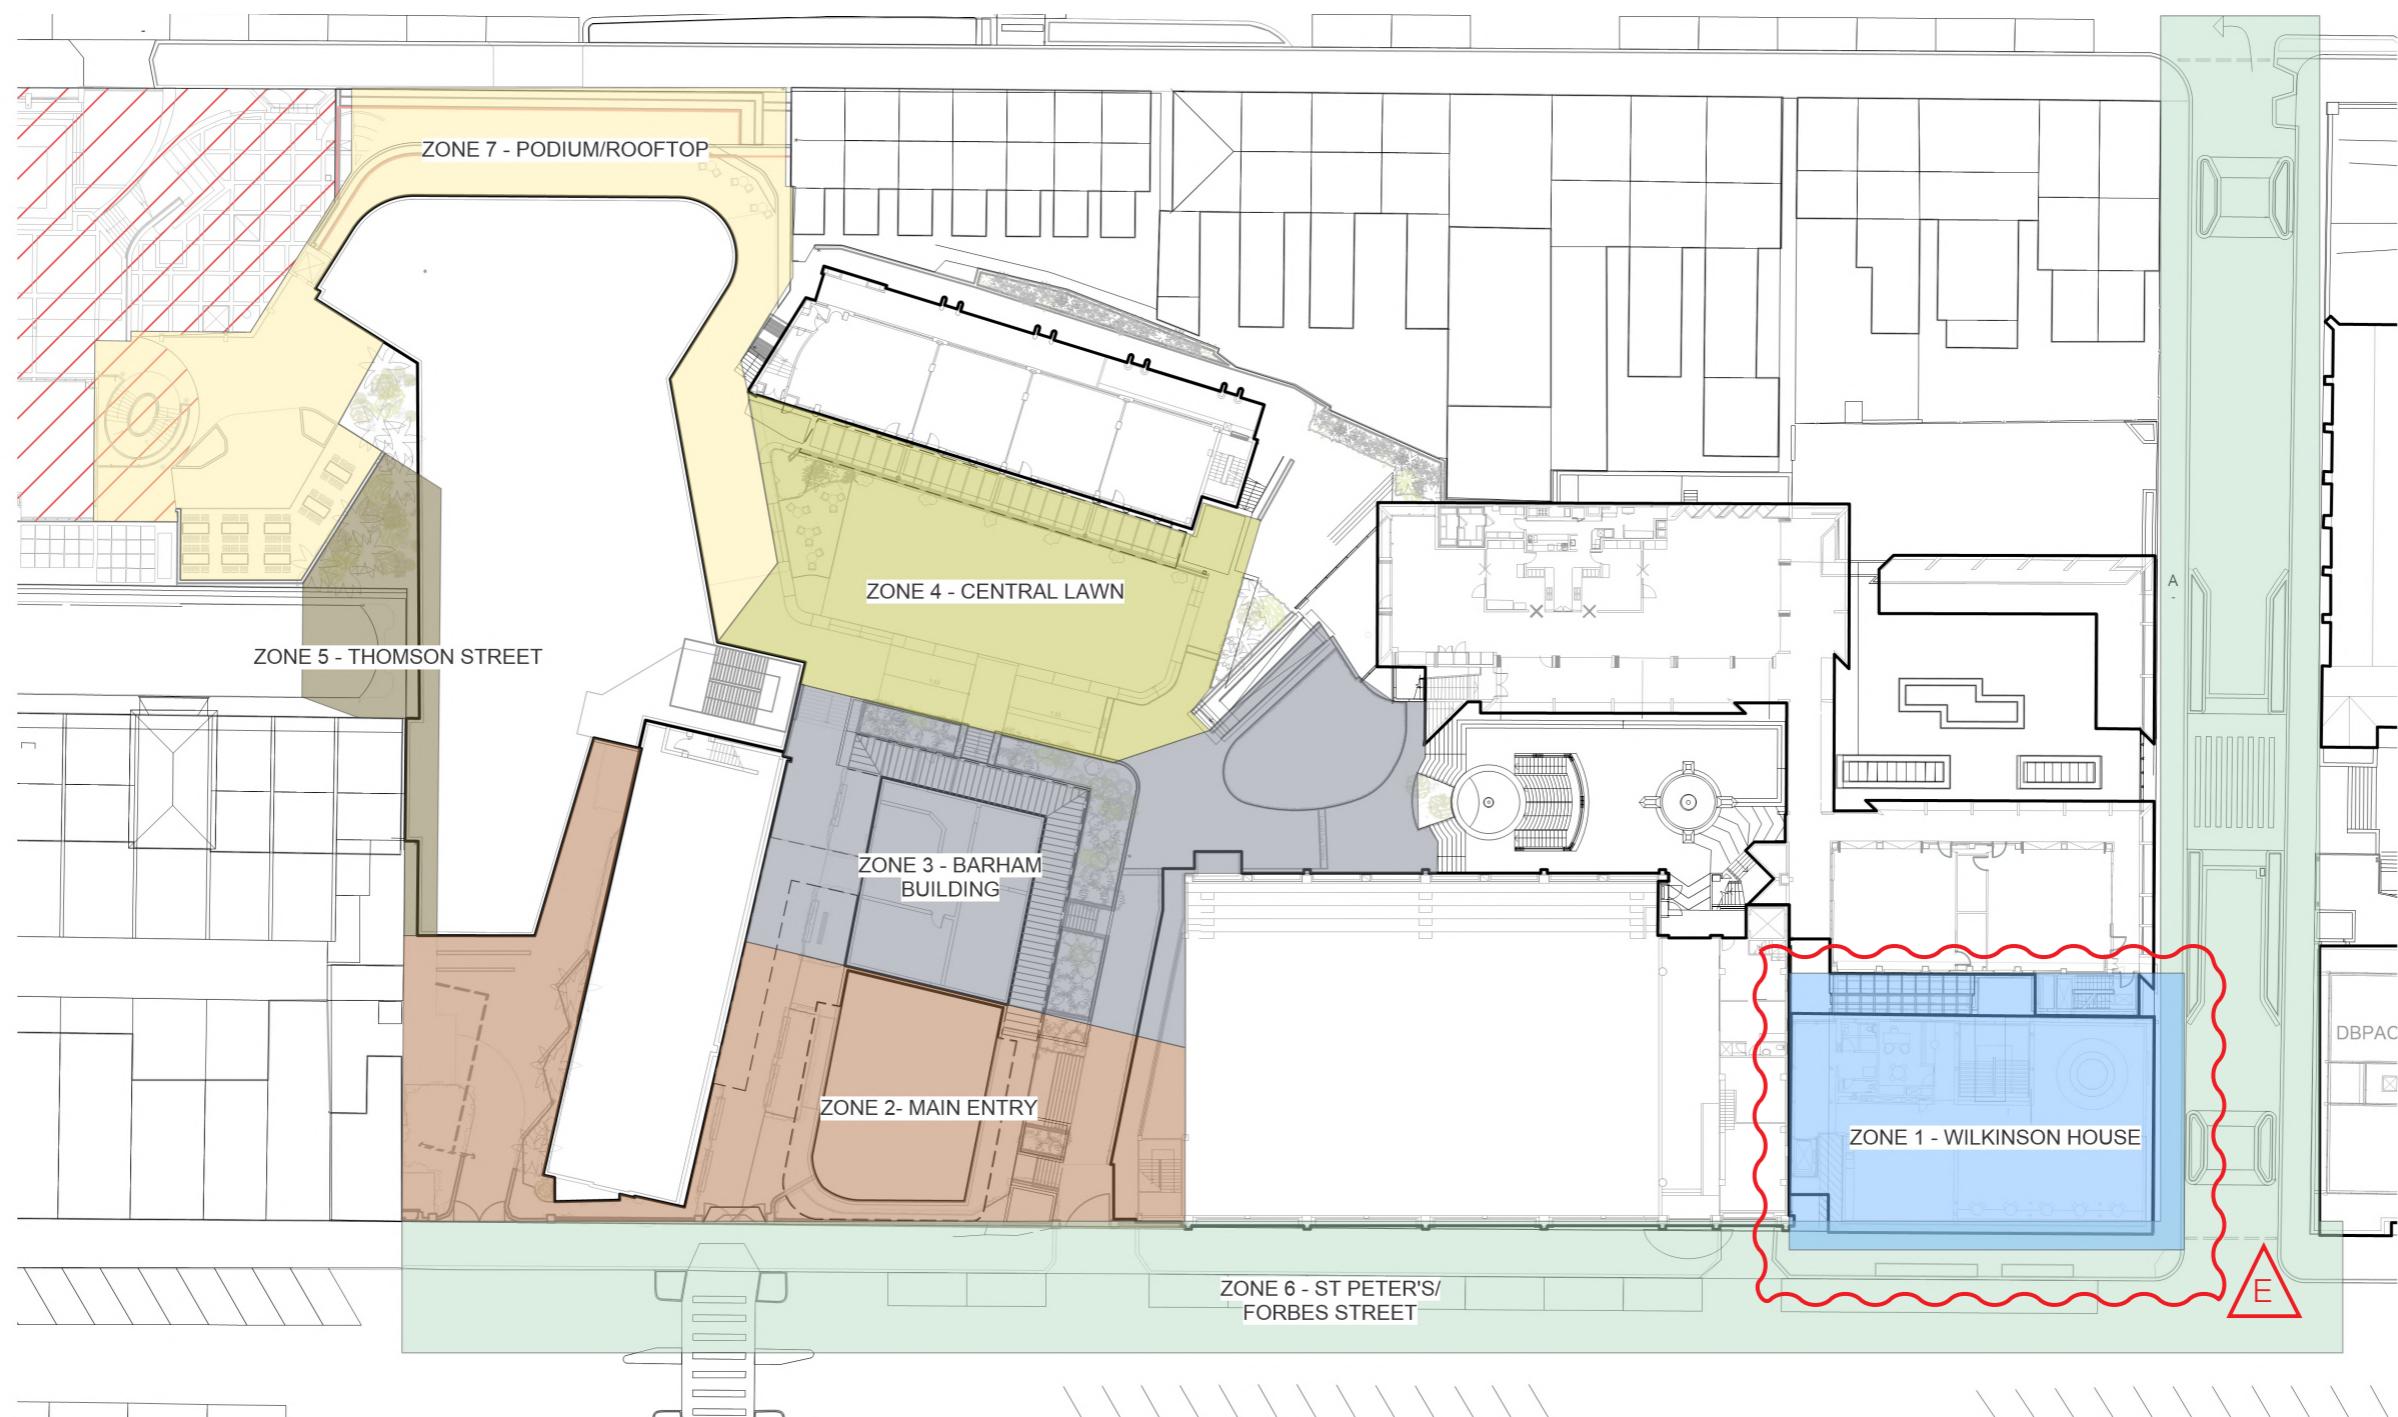

LANDSCAPE MASTERPLAN

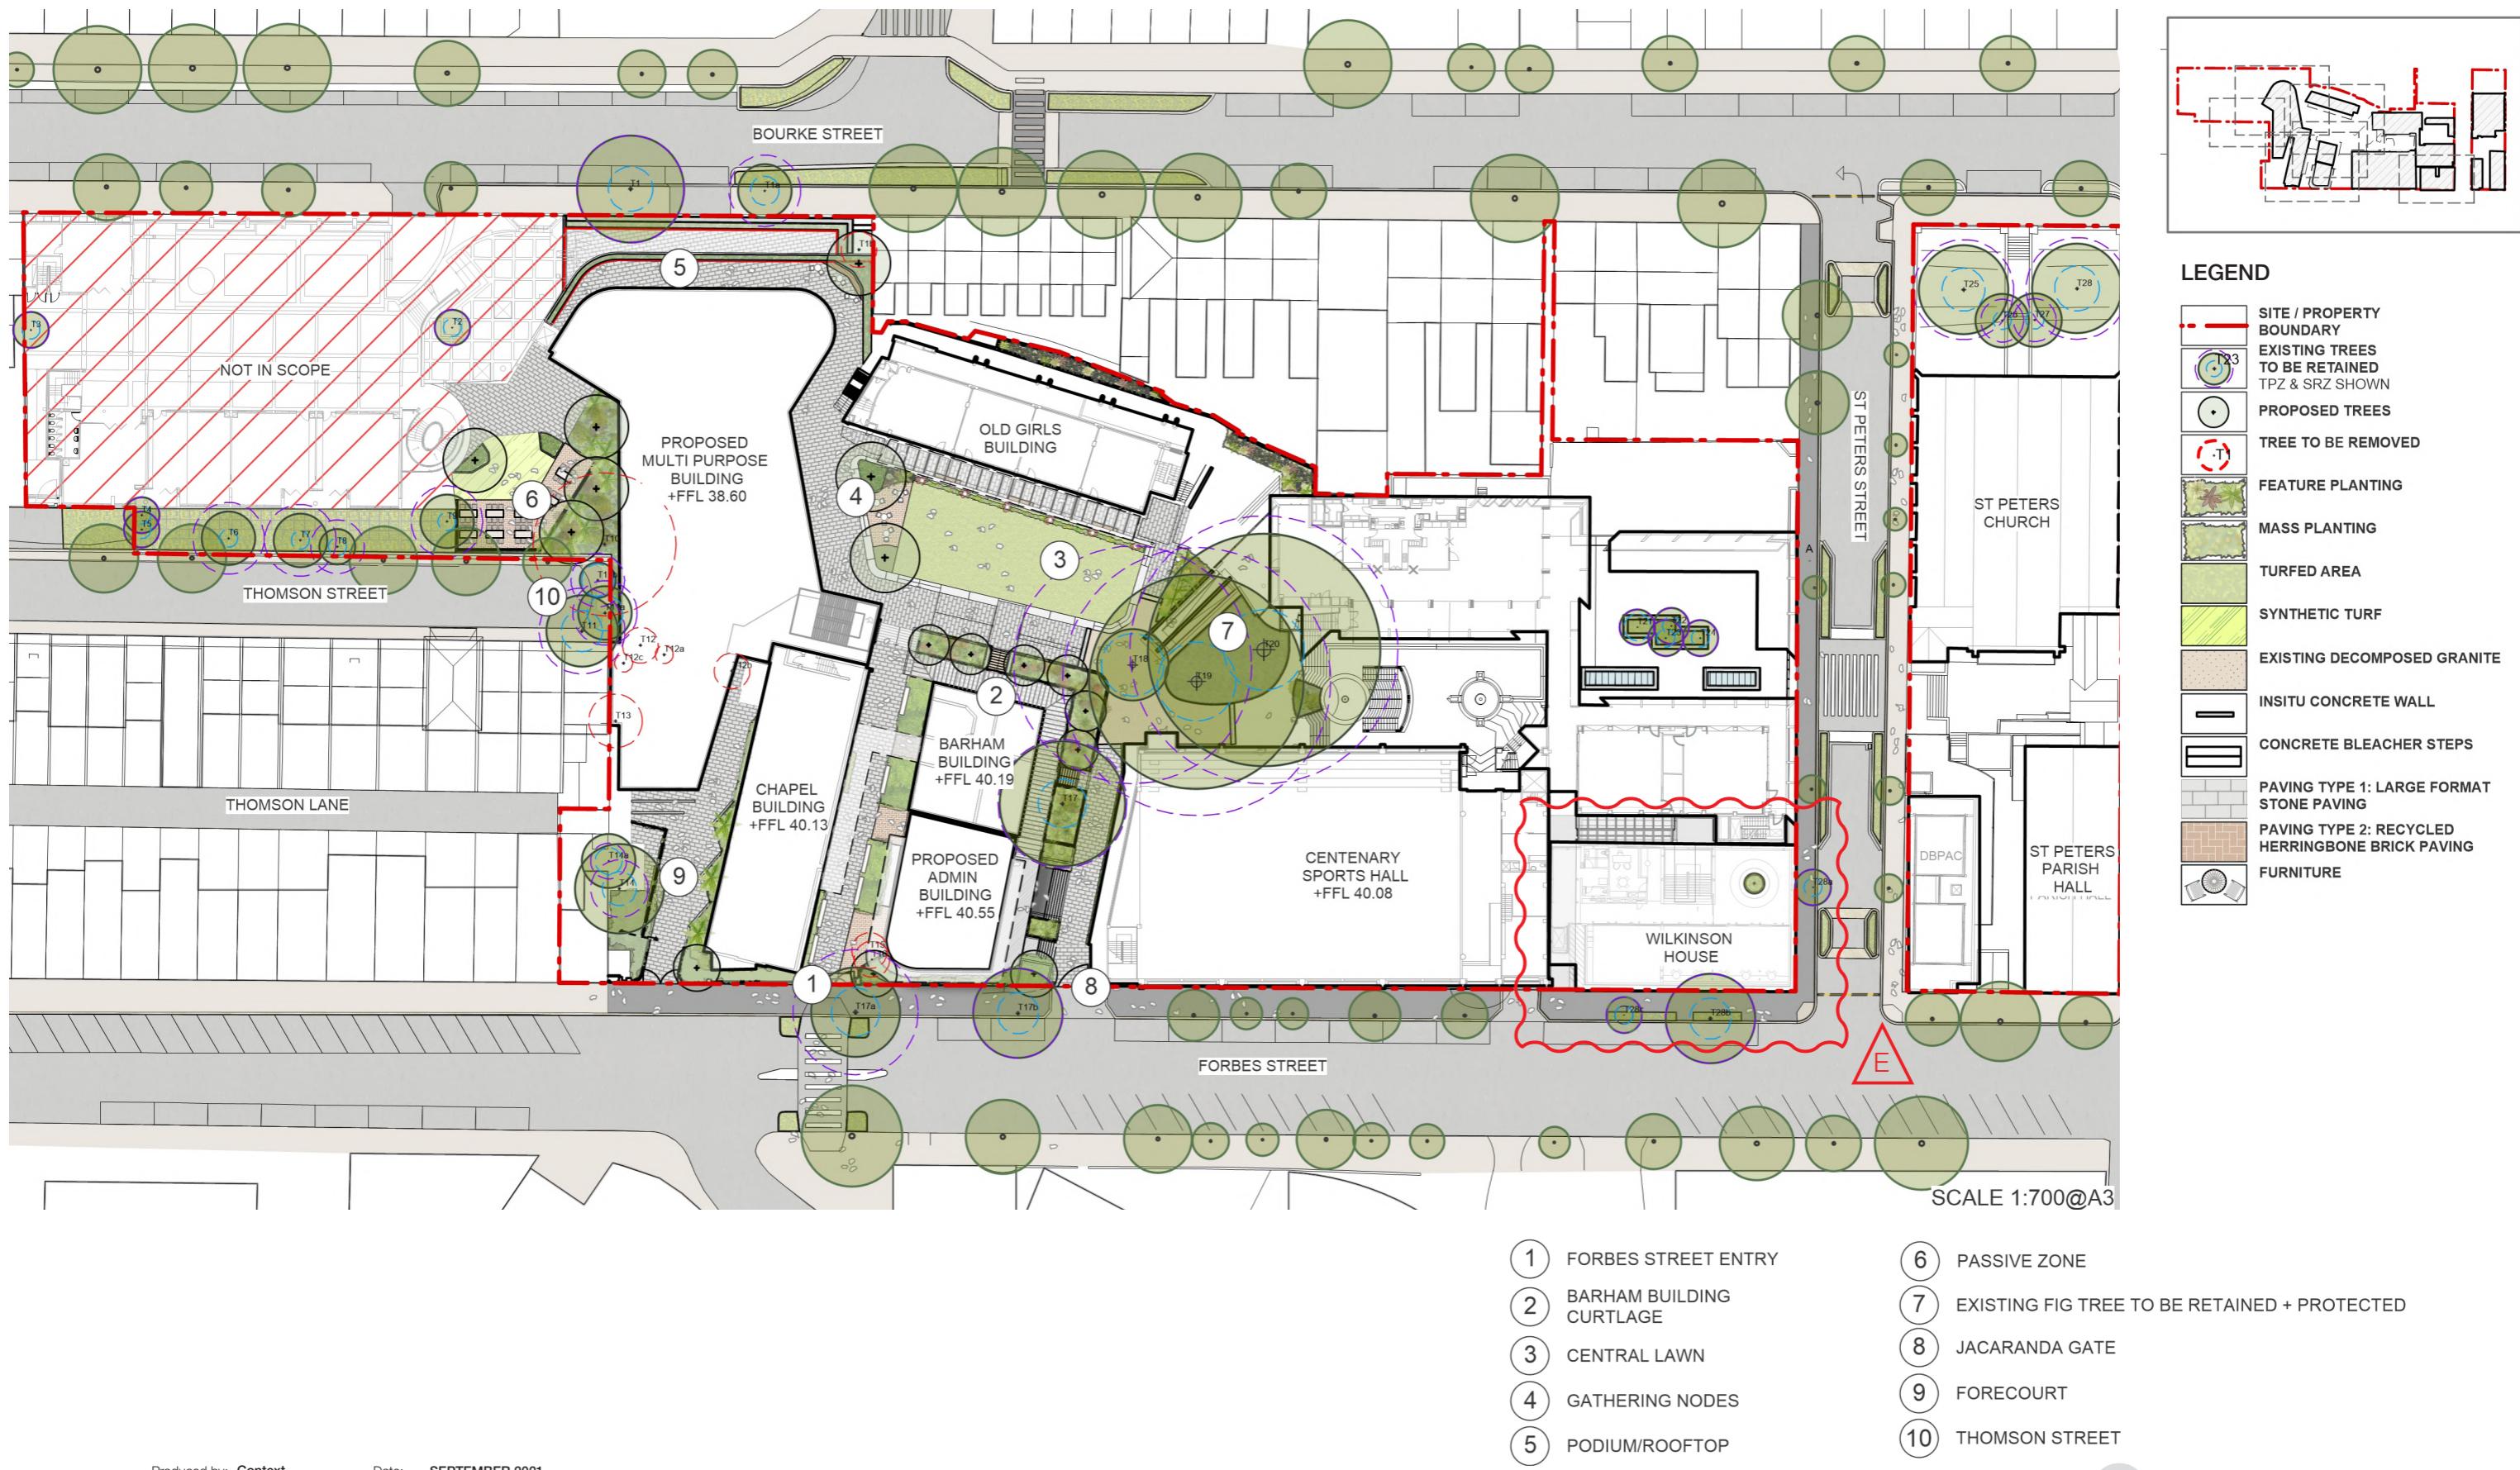

CHARACTER ZONE - WILKINSON HOUSE

