



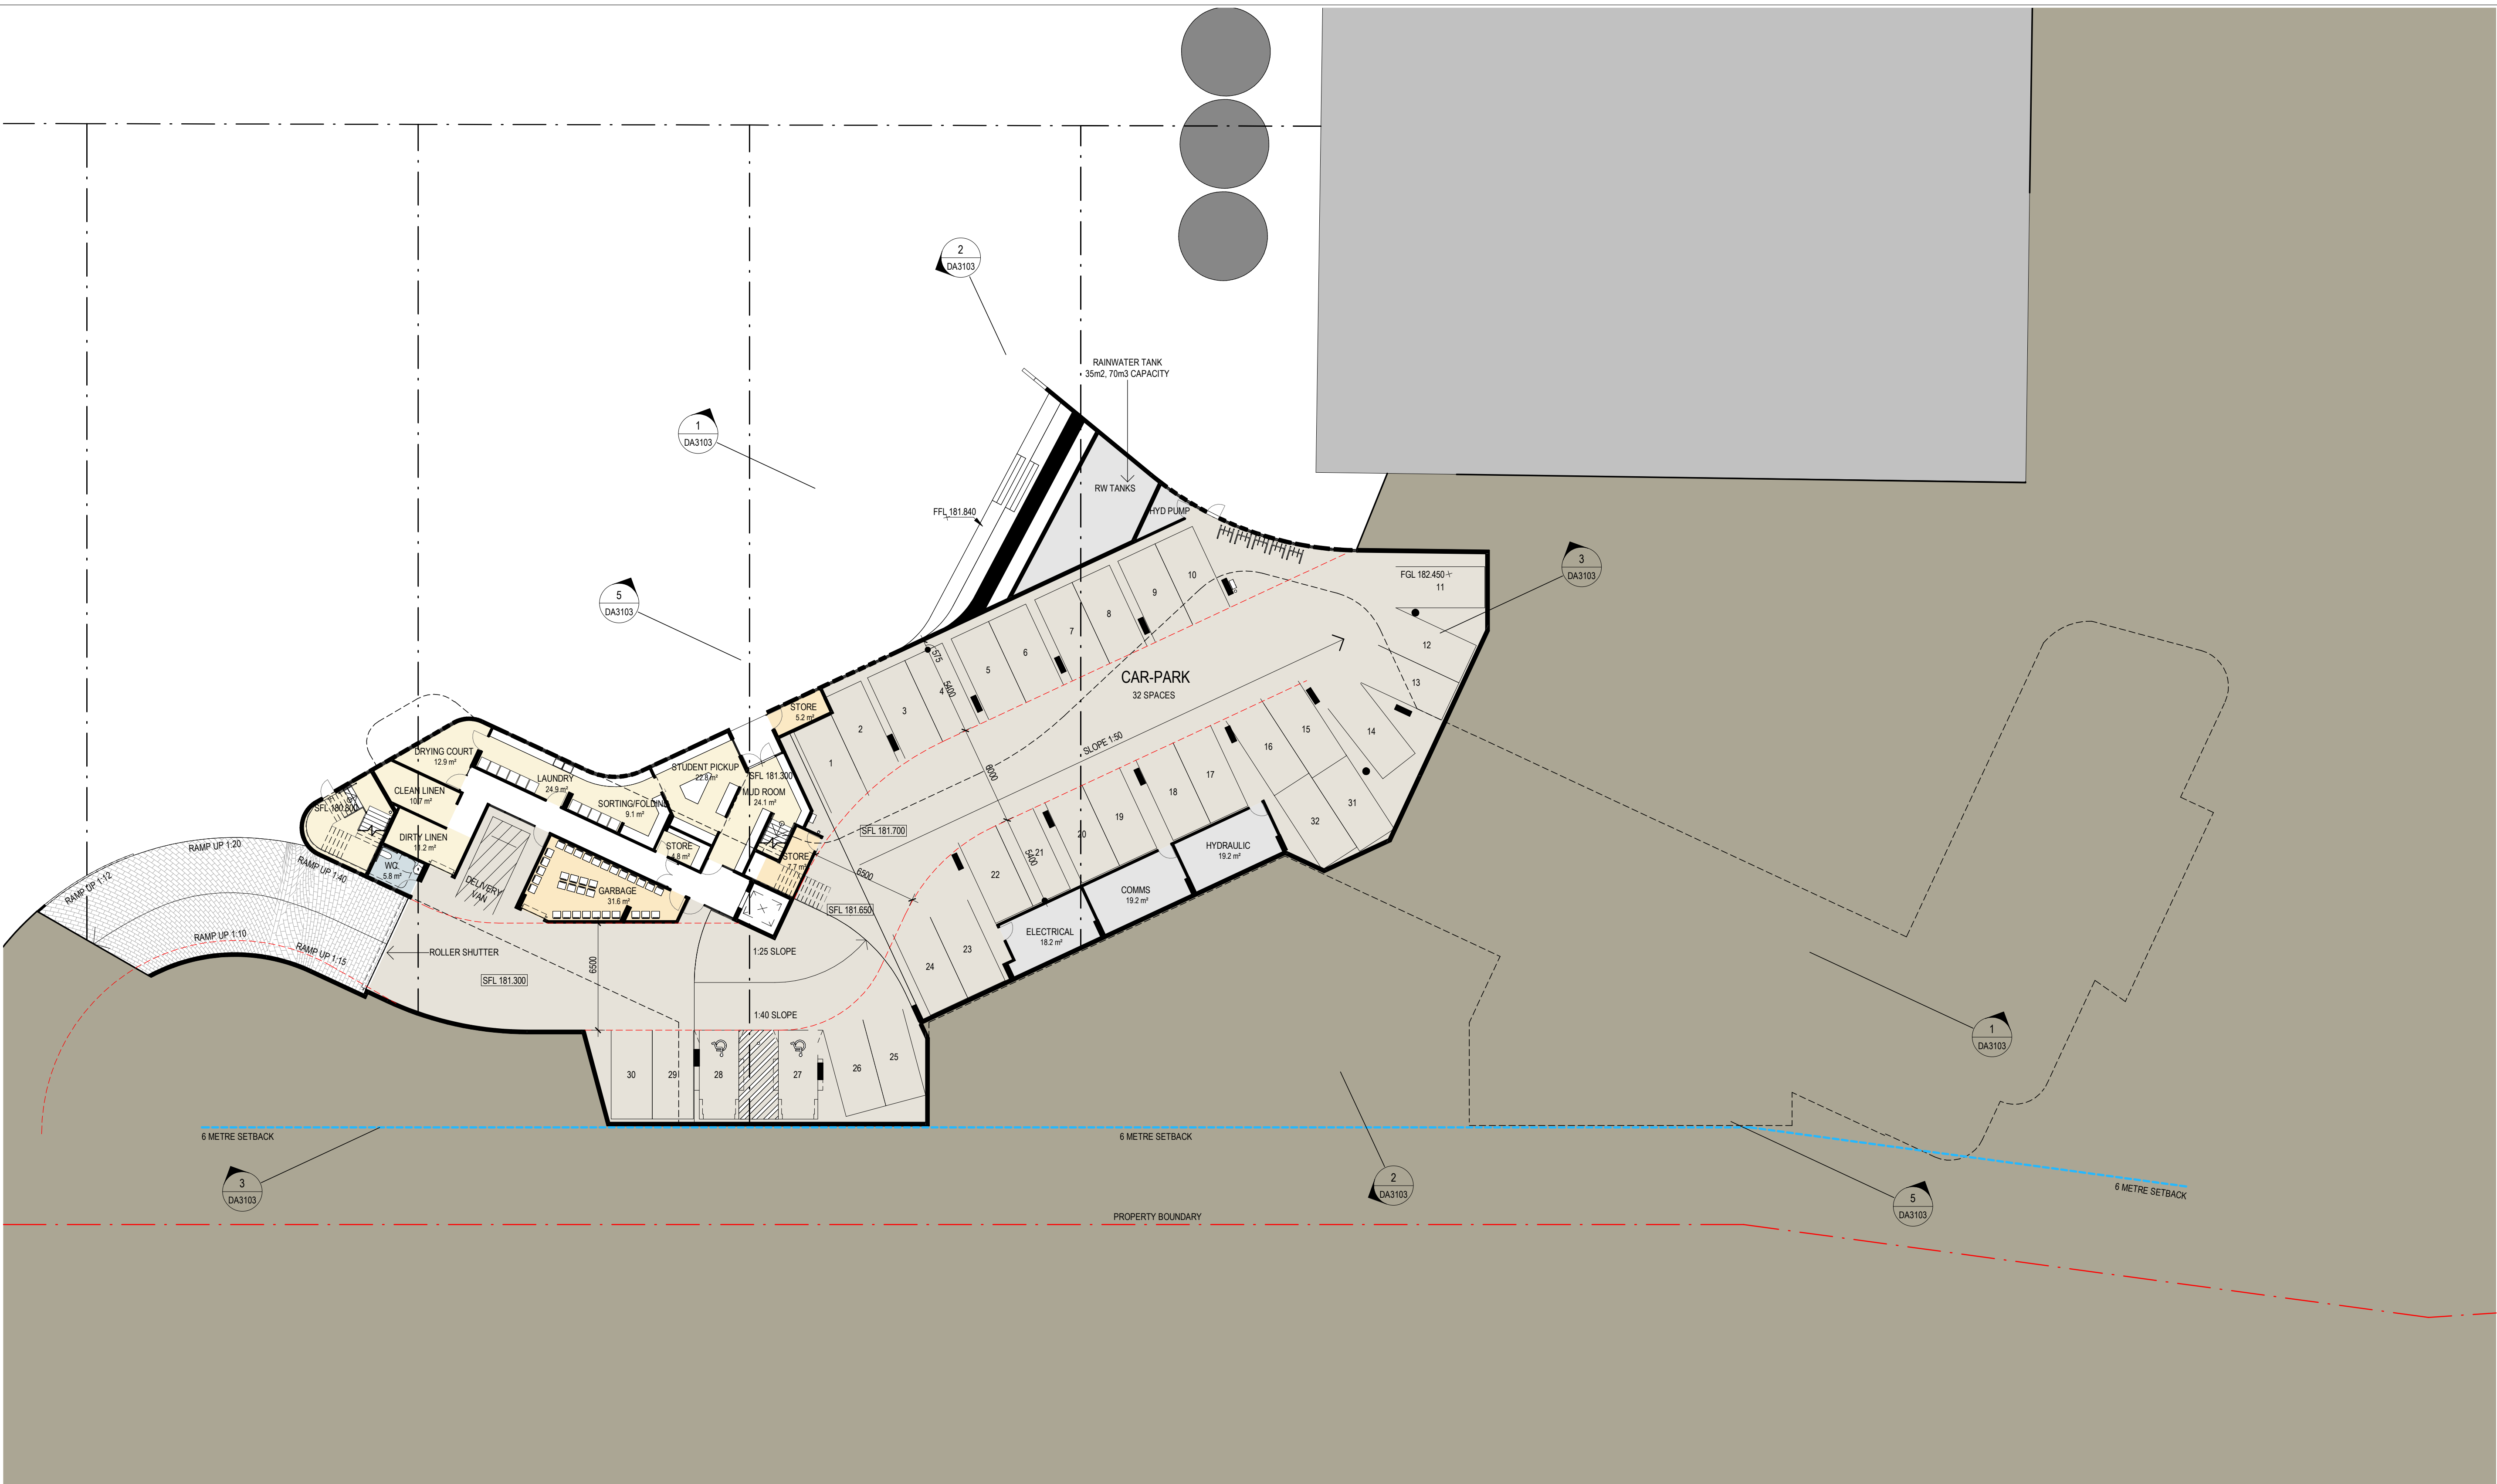

CARPARK SUMMARY:

STANDARD SPACES	30
ACCESSIBLE SPACES	2
DELIVERY VAN SPACE	1

Revisions No.	Date	Description	Ver	App'd
1	12/02/2020	Issue to consultants		
2	20/11/2020	DRAFT RTS		
A	09/12/2020	SSD RESUBMISSION		
B	26/04/2021	ISSUE FOR BASIC		
C	07/07/2022	SSD RESUBMISSION - CONDITIONS OF CONSENT		

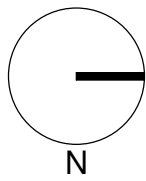

Architect
AJ+C
ALLEN JACK+COTTIER
79 Myrtle Street Chippendale NSW 2008 AUSTRALIA
ph +61 2 9311 8222 fx +61 2 9311 8200
ABN 53 003 782 250

Project
LORETO NORMANHURST BOARDING HOUSE
91-93 PENNANT HILLS ROAD
NORMANHURST, NSW 2076
Proj. No. 18009

Drawing Title
BASEMENT PLAN
Sheet Status
NOT FOR CONSTRUCTION

Scale
1 : 200 @ A1
Drawing No.
DA2000 C
Issue
1
0 2 4 8 16 m