



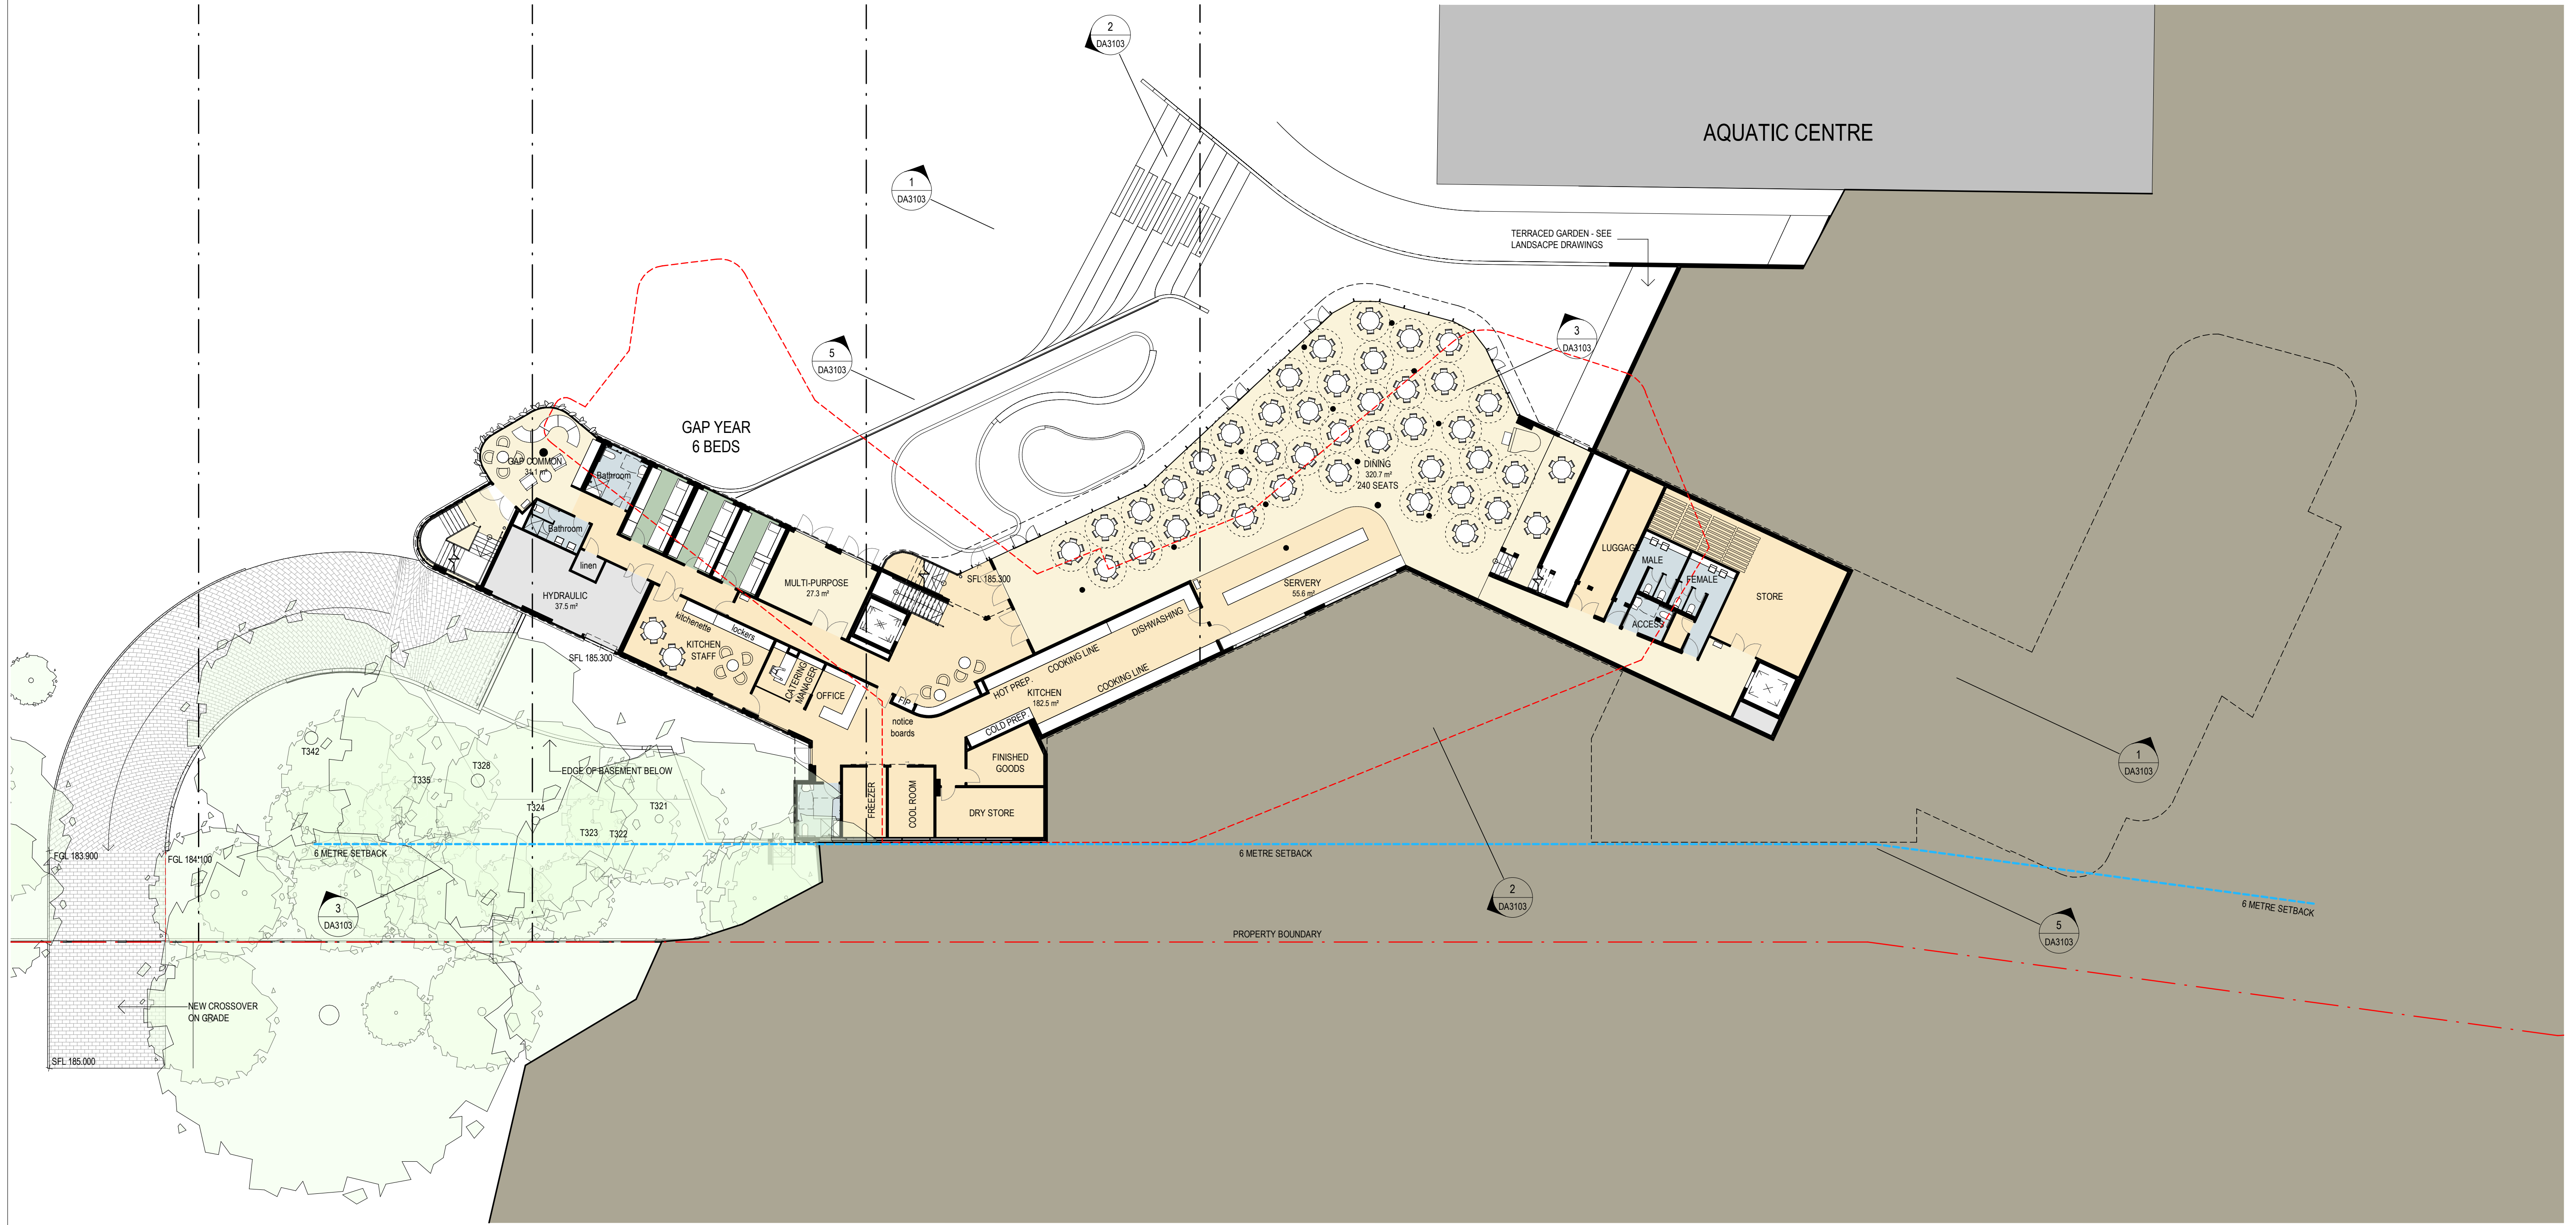

Revisions No.	Date	Description	Ver	App'd
1	12/02/2020	Issue to consultants		
2	20/11/2020	DRAFT RTS		
A	09/12/2020	SSD RESUBMISSION		
B	07/07/2022	SSD RESUBMISSION - CONDITIONS OF CONSENT		

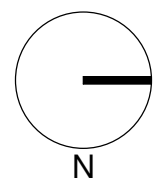

Architect
AJ+C
ALLEN JACK+COTTIER
79 Myrtle Street Chippendale NSW 2008 AUSTRALIA
ph +61 2 9311 8222 fx +61 2 9311 8200
ABN 53 003 782 250

Project
LORETO NORMANHURST BOARDING HOUSE
91-93 PENNANT HILLS ROAD
NORMANHURST, NSW 2076
Proj. No. 18009

Drawing Title
LEVEL 1 PLAN

Sheet Status
NOT FOR CONSTRUCTION

Scale
1 : 200 @A1
Drawing No.
DA2001 B
Issue
1
0 2 4 8 16 m