

## BOARDING HOUSE TREE PLANTING PLAN

BOARDING HOUSE - TREES SCHEDULE - STAGE 1							
GARDENBED CODE	SPECIES	COMMON NAME	POT SIZE	SIZE (HxW)	DENSITY /SQ.M	% IN MIX	QUANTITY
							Total area / no
	<b>TREES</b>					<b>No.</b>	
AP	<i>Acer palmatum</i>	Japanese Maple	400L	4 x 4m	as shown	5	
AT *	<i>Allocauarina tortulosa</i>	She-Oak	200L	10 x 8m	as shown	2	
AC *	<i>Angophora costata</i>	Sydney Red Gum	200L	25 x 10m	as shown	4	
CF	<i>Caesalpinia ferrea</i>	Leopard Tree	100L	10 x 5m	as shown	6	
CG	<i>Ceratopetalum gummiferum</i>	NSW Christmas Bush	75L	5 x 3m	as shown	4	
CA	<i>Cyanthea australis</i>	Rough Tree Fern	75L	4 x 2.4m	as shown	7	
ER *	<i>Eleocarpus reticulatus</i>	Blueberry Ash	100L	7 x 5m	as shown	10	
HF	<i>Hymenosporum flavum</i>	Native Frangipani	100L	8 x 4m	as shown	9	
SA	<i>Syzygium australe</i>	Lilly Pilly	100L	6 x 3m	as shown	11	

\* Denotes species from Arborist recommended replacement species.


**64** Existing Trees removed from site for Stage 1 works (Boarding House).

**58 Proposed Trees + 7 Tree Ferns**

**16** of proposed trees are from the recommended species list

**11** Trees to be planted around the campus to replace trees removed. Species to be from recommended replacement list.

58

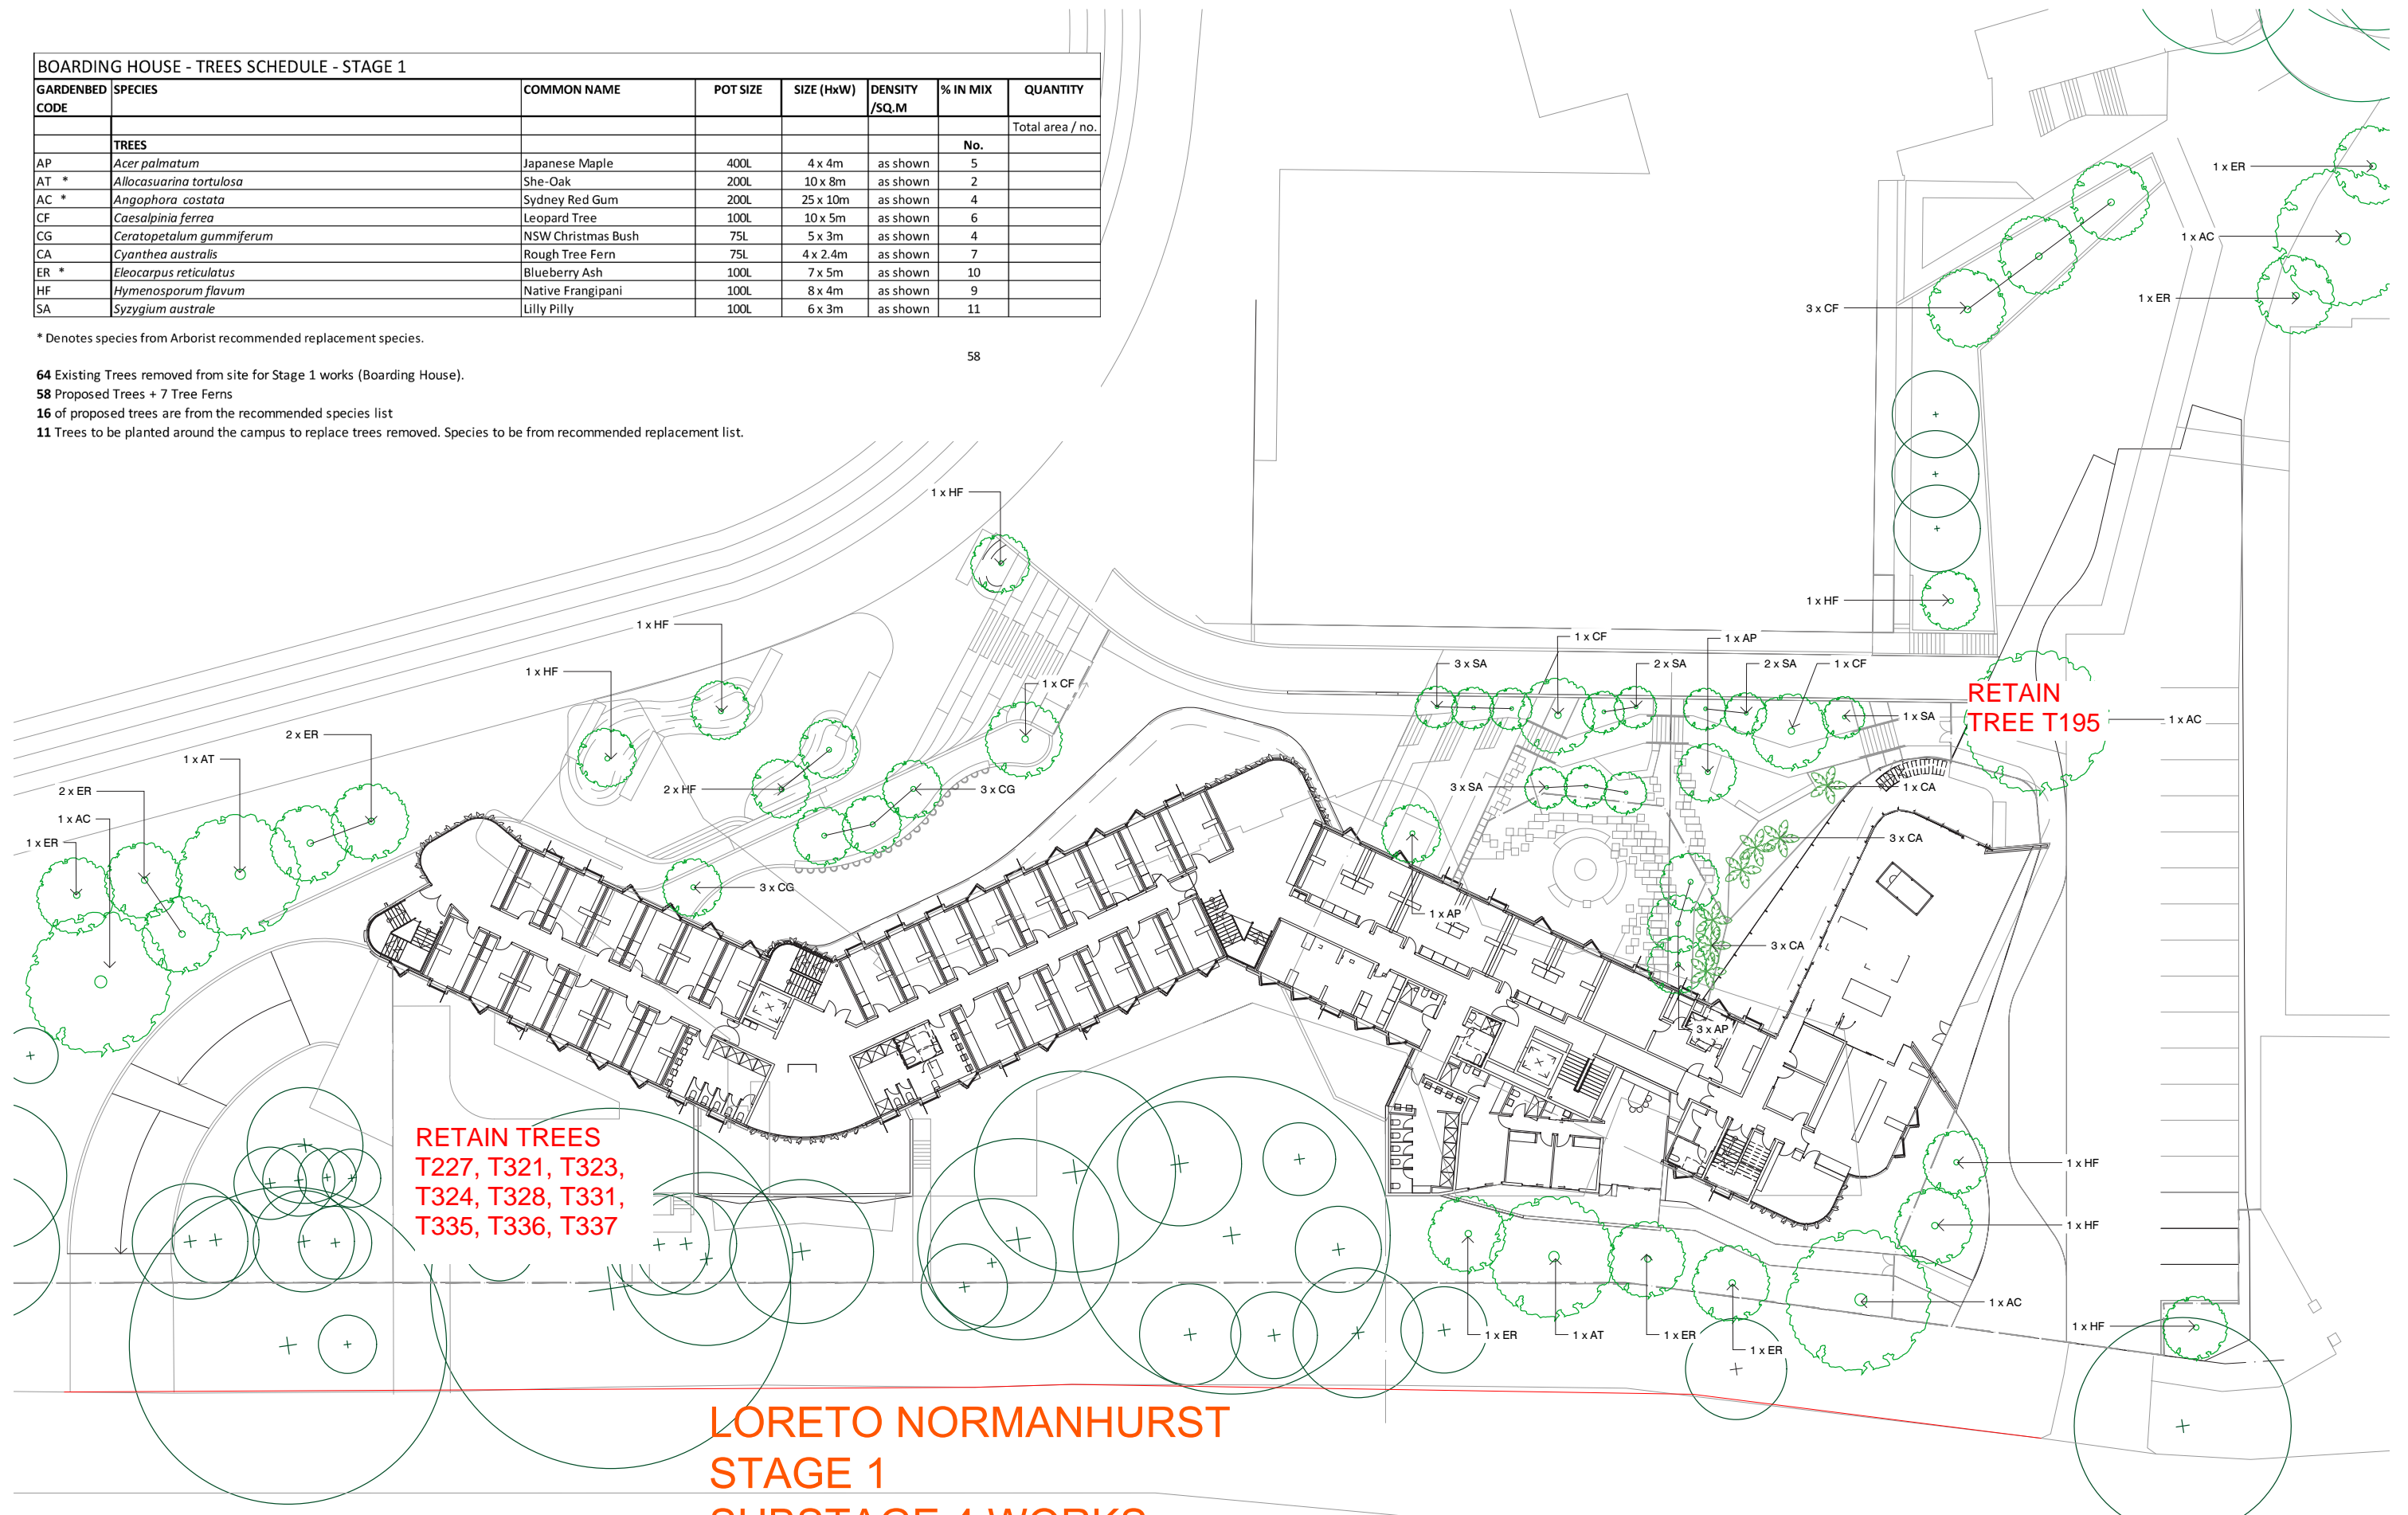

O C U L U S

level 1 , 5 Wilson St / newtown nsw 2042  
p. 02 9557 5533 sydney@oculus.info



loreto normanhurst

AJ+C  
ALLEN JACK+CO

# LORETO NORMANHURST

## STAGE 1

### SUBSTAGE 4 WORKS

REV	DATE	STATUS	INITIALS
A	15/01/19	SSDA	EP
B	17/12/20	SSDA	AK
C	15/01/21	SSDA	AK

**STAGE 1**  
LORETO NORMANHURST

**STAGE 1 WORKS**  
LORETO NORMANHURST

job no.: S18-031  
date:15.01.21



L-505

3

MARY WARD TREE PLANTING PLAN

MARY WARD - TREES SCHEDULE - STAGE 1


GARDENBED CODE	SPECIES	COMMON NAME	POT SIZE	SIZE (HxW)	DENSITY /SQ.M	% IN MIX
	TREES					No.
CF	Caesalpinia ferrea	Leopard Tree	100L	10 x 5m	as shown	6
HF*	Hymenosporum flavum	Native Frangipani	100L	8 x 4m	as shown	1

\* Denotes native plant species.

5 Existing Trees removed from site for Stage 1 works (Mary Ward)

2 Existing Palm Trees removed from site.

7 Proposed trees to be planted. 1 Tree is a native species.

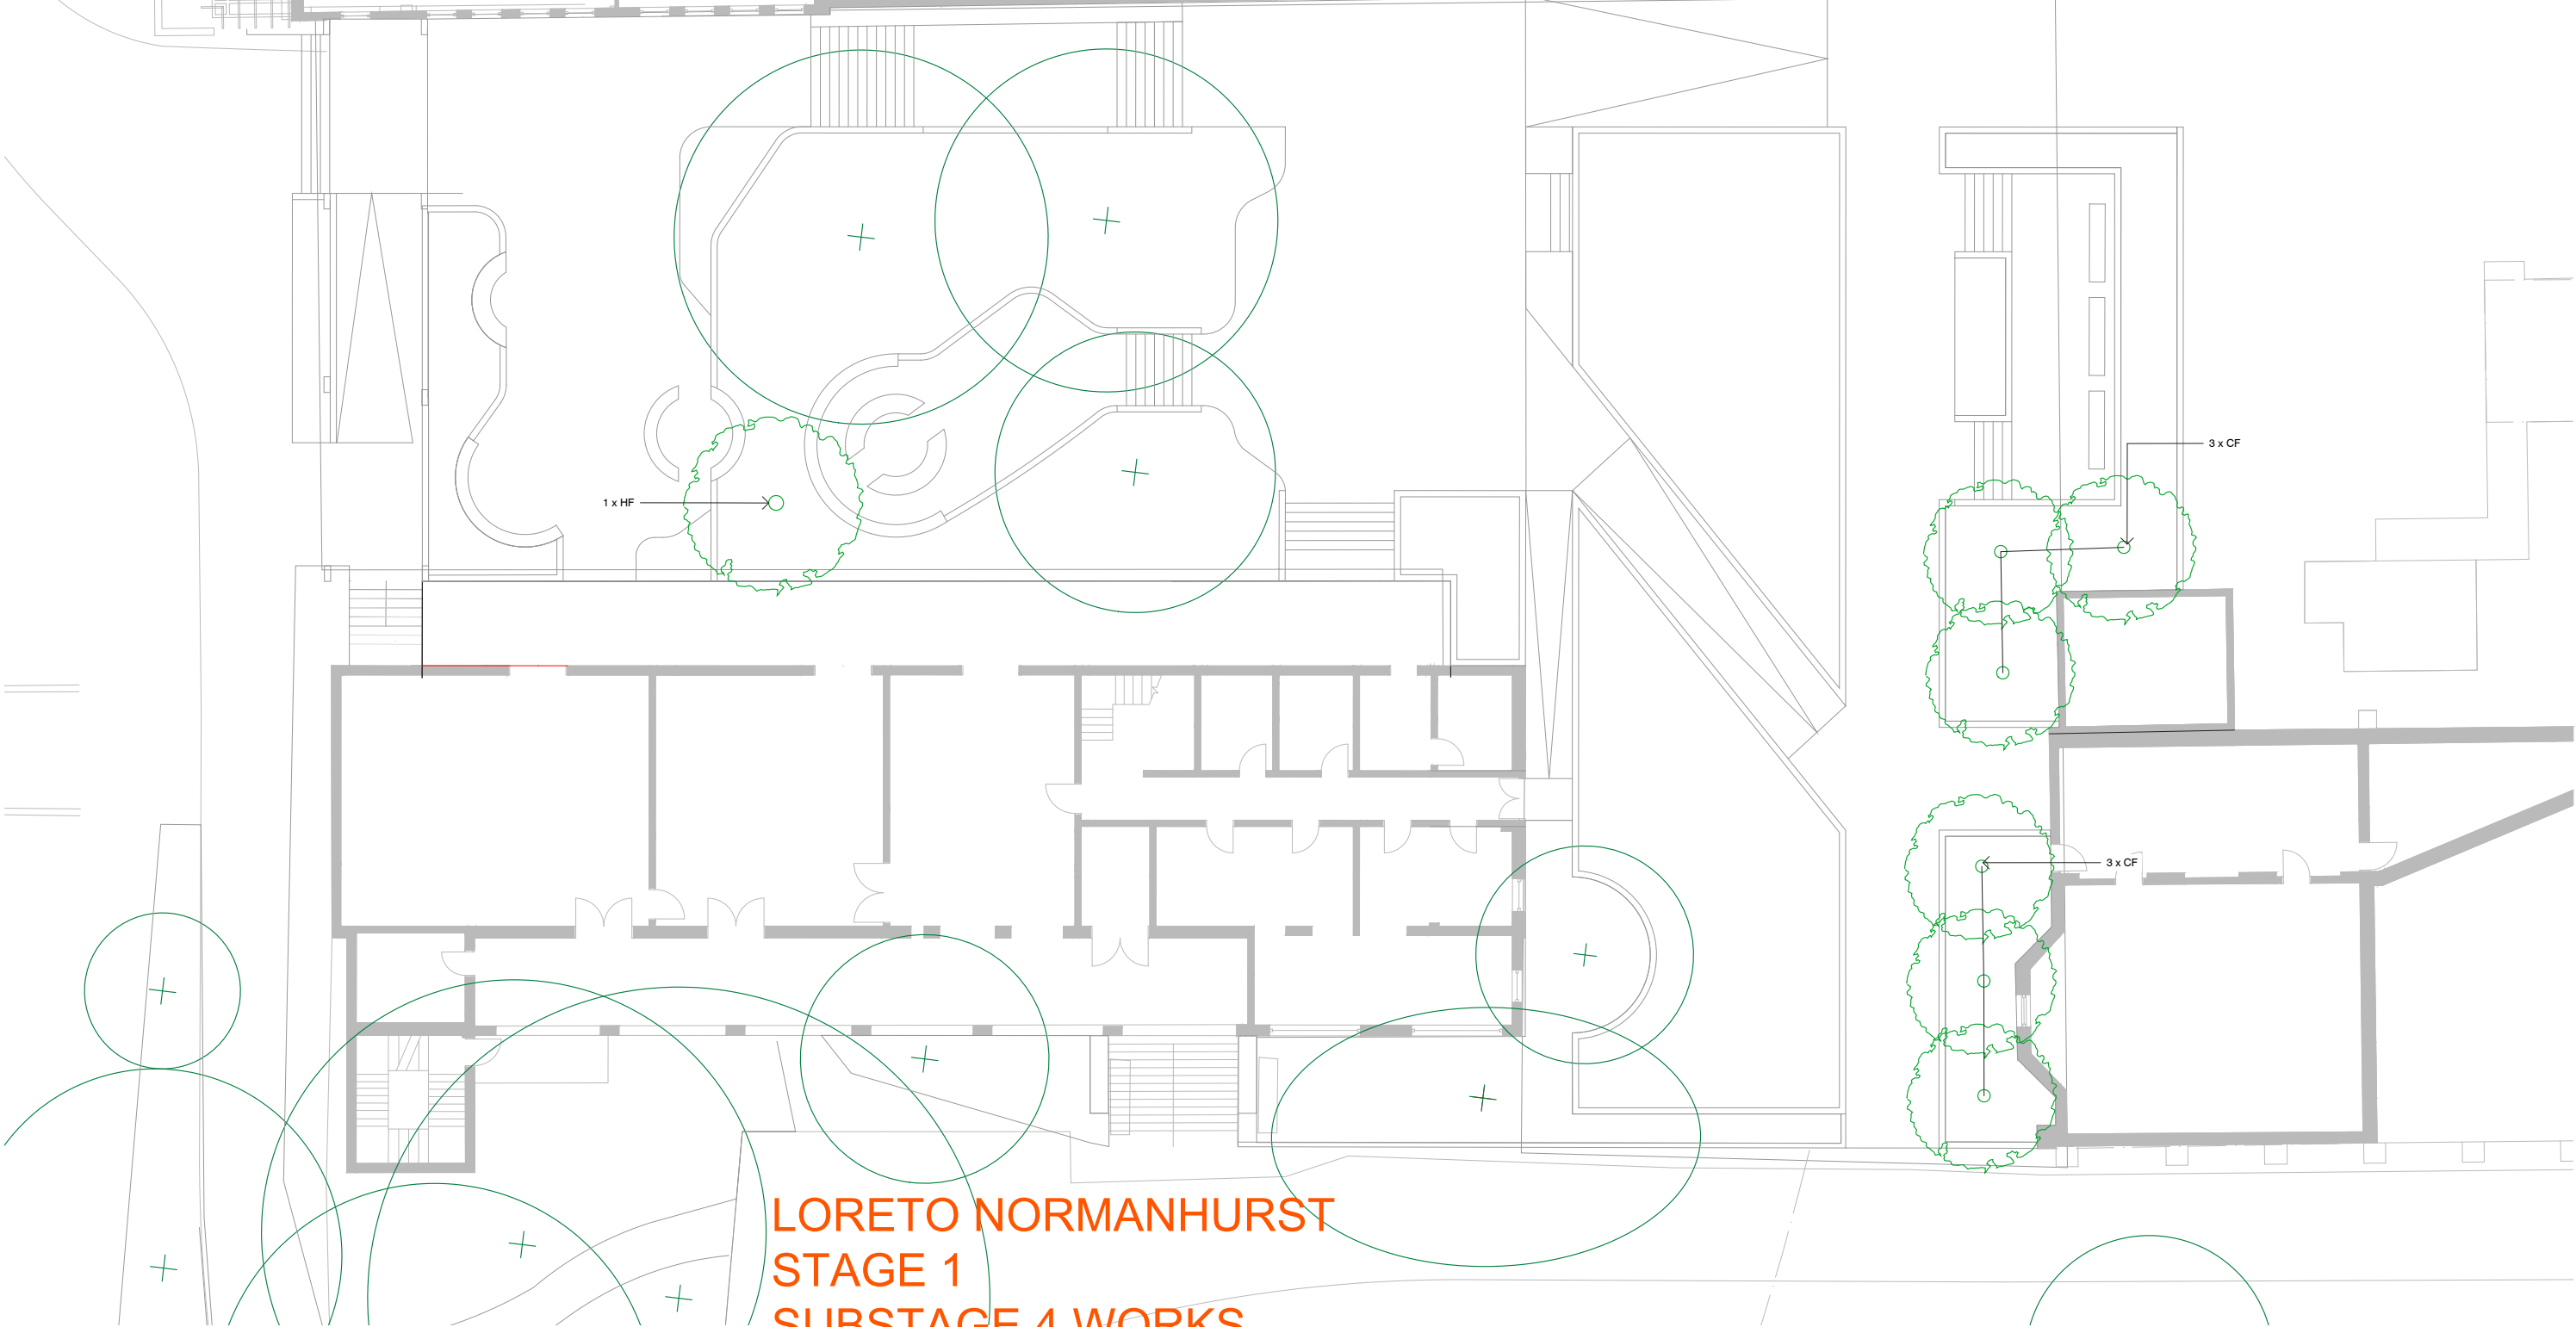

LORETO NORMANHURST  
STAGE 1  
SUBSTAGE 4 WORKS  
06.12.2021