


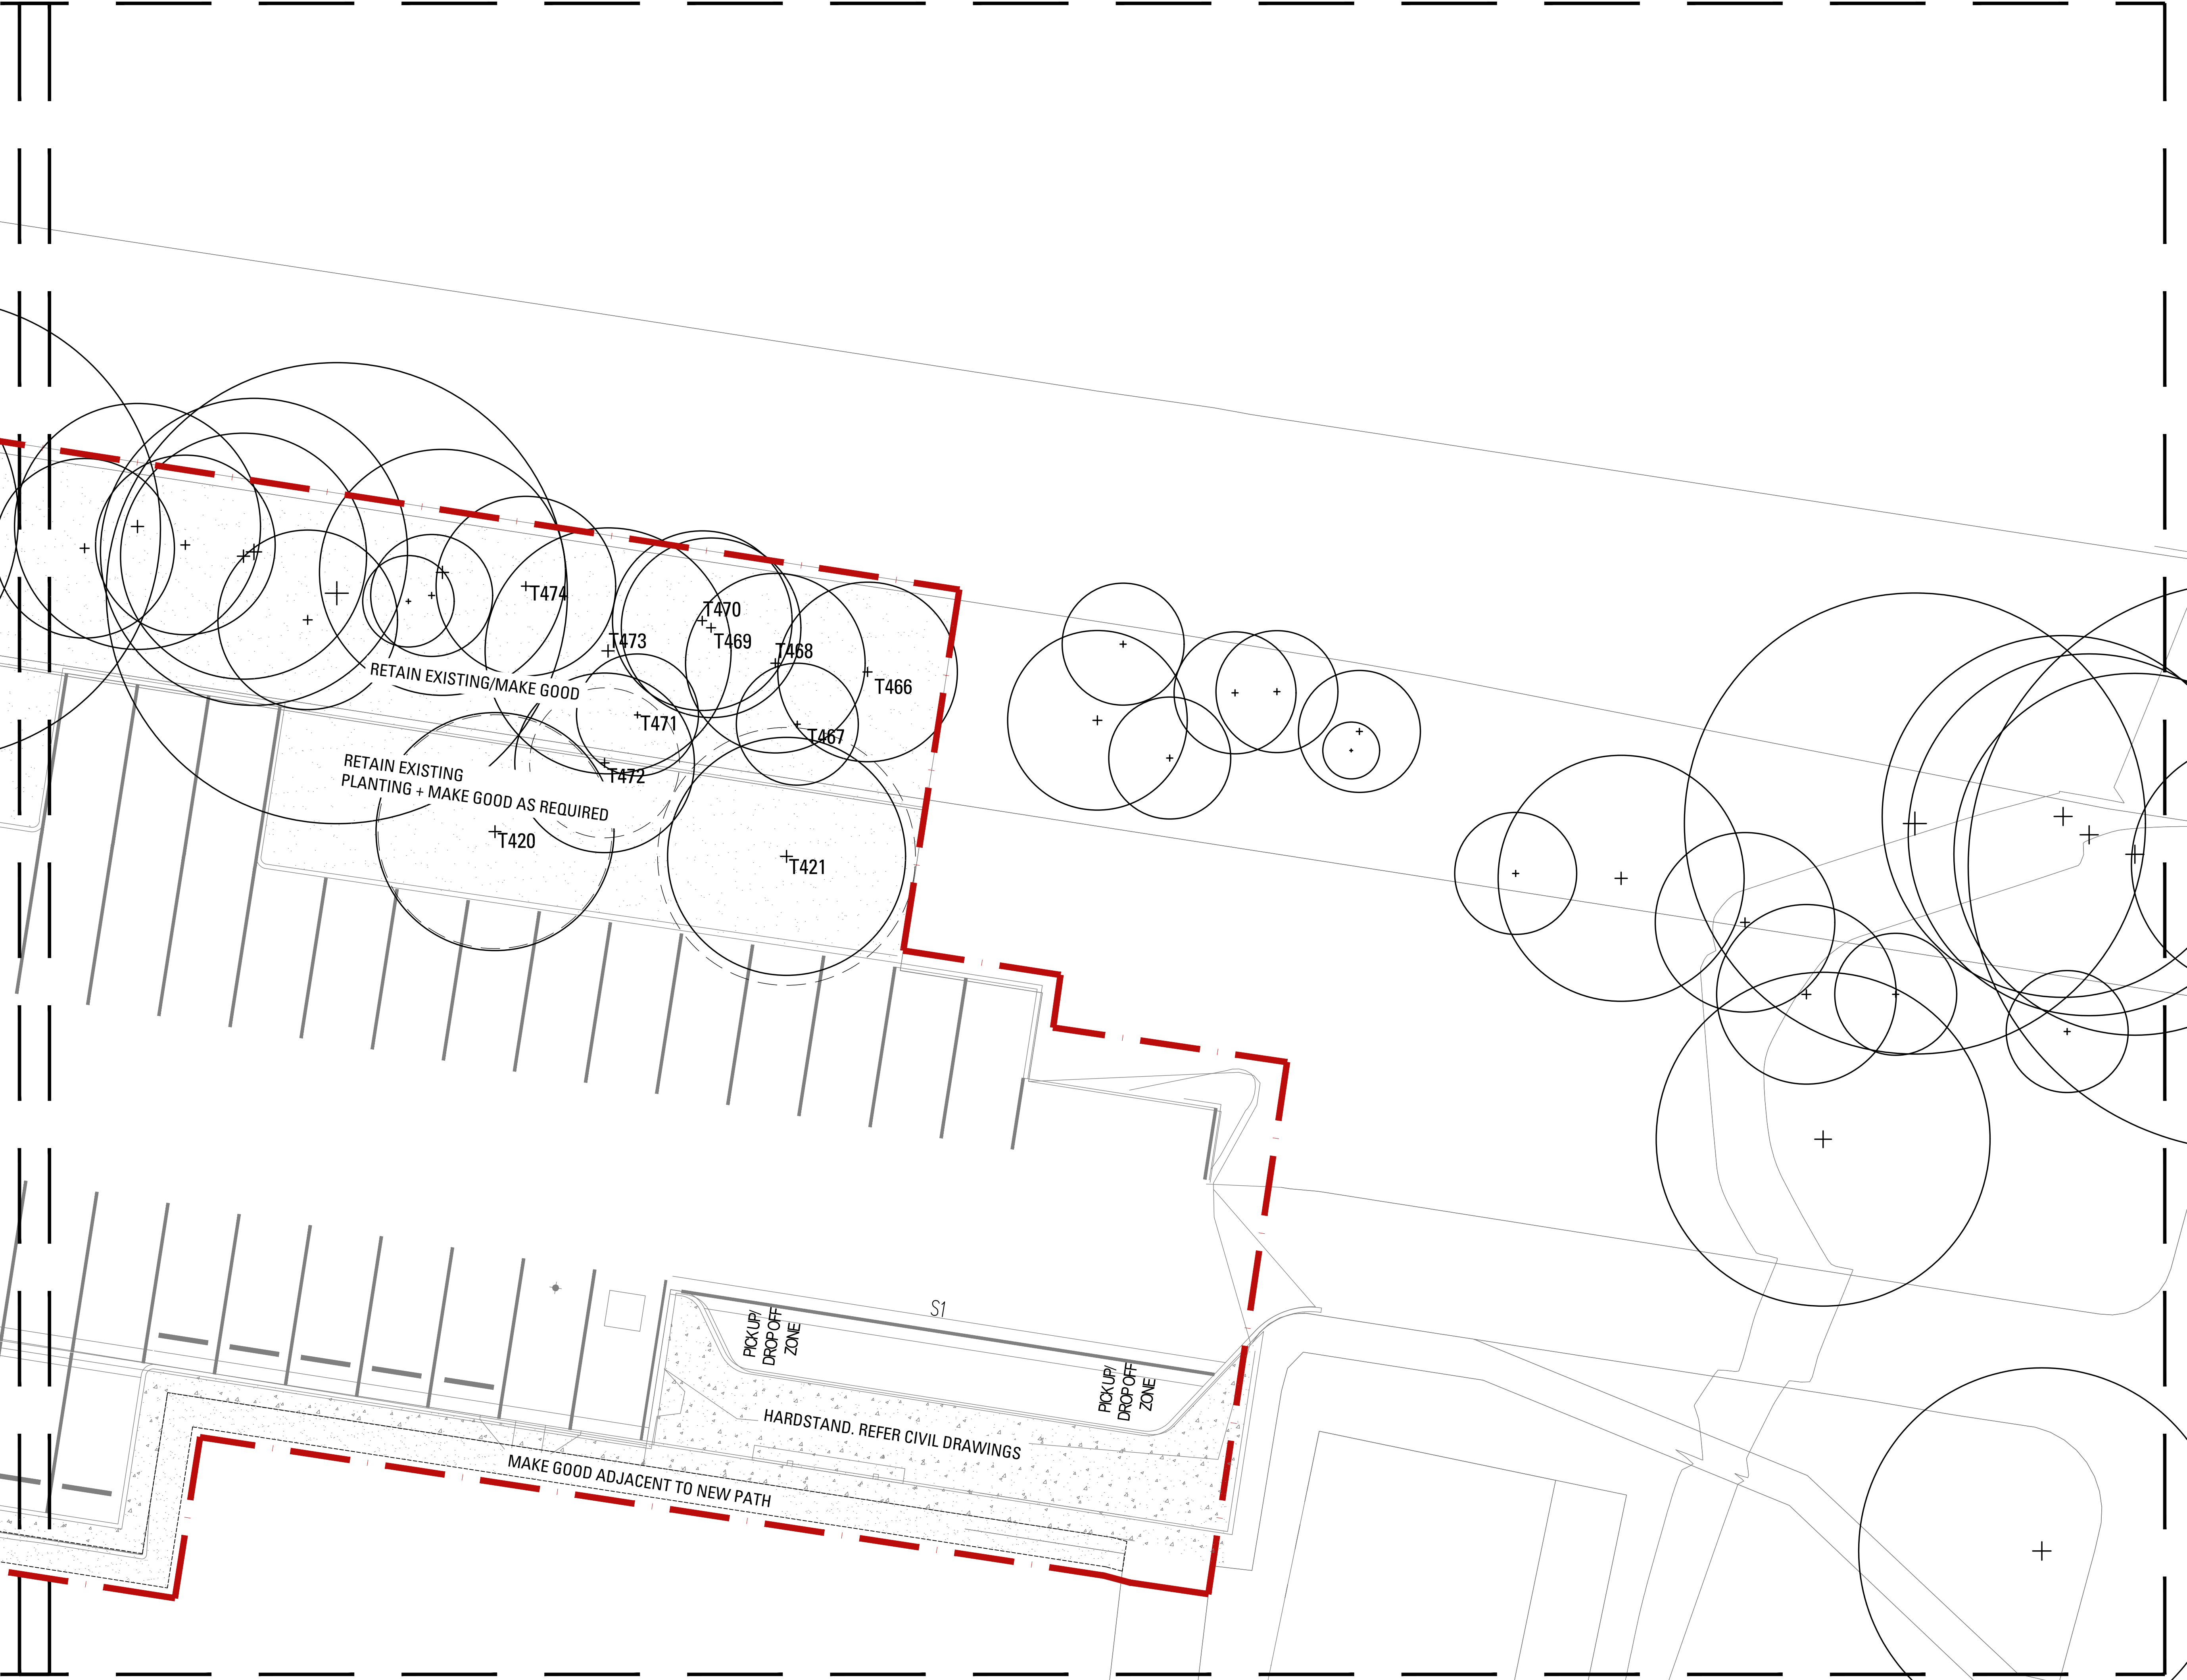

Copyright remains the property of Arcadia Design Group Pty Ltd. Use only figured dimensions. Any other required dimensions are to be referred to and supplied by the landscape architect. All discrepancies to be referred to the project manager and Arcadia Design Group Pty Ltd prior to construction. Ensure compliance with the Building Code of Australia and all relevant Australian Standards and Authority requirements.

SOFTWORKS

-  EXISTING TREES TO BE RETAINED  
Refer Landscape Specification
-  EXISTING TREES TO BE REMOVED  
Refer Landscape Specification
-  FEATURE TREE PLANTING  
Refer Landscape Specification
-  STREET TREE PLANTING  
Refer Landscape Specification
-  SHRUB AND ACCENT PLANTING  
Refer Landscape Specification
-  GROUNDCOVER PLANTING  
Refer Landscape Specification
-  MATRIX PLANTING  
Refer Landscape Specification
-  TURF  
Refer Landscape Specification

Key Plan



|   |                  |       |    |          |
|---|------------------|-------|----|----------|
| E | CC Issue         | GA    | MB | 29.11.21 |
| D | CC Issue         | GA    | MB | 26.11.21 |
| C | CC Issue         | CL/GA | MB | 17.11.21 |
| B | CC Issue         | CL/GA | MB | 12.11.21 |
| A | WIP Tender Issue | CL/GA | MB | 05.11.21 |

| Issue | Revision | Description | Drawn | Check | Date |
|-------|----------|-------------|-------|-------|------|
|-------|----------|-------------|-------|-------|------|

Not for Construction

Project  
**Loreto Normanhurst**  
91-93 Pennant Hills Rd,  
Normanhurst NSW 2076  
Construction Certificate

Client

|              |              |
|--------------|--------------|
| Drawing No.  | Drawing Name |
| <b>L-407</b> | Softworks    |

|         |            |
|---------|------------|
| Job No. | 21-786     |
| Issue   | E          |
| Scale   | 1:100 @ A1 |

Sydney, Suite 76, Jones Bay  
Wharf, 26-32 Pirrama Road,  
Pymont NSW 2009  
E sydney@arcadiala.com.au  
T 02 8571 2900

Brisbane, Suite 9.01, Level 9  
100 Edward Street,  
Brisbane QLD 4000  
E brisbane@arcadiala.com.au  
T 07 3071 8000

**ARCADIA**