

BOARDING HOUSE TREE PLANTING PLAN

BOARDING HOUSE - TREES SCHEDULE - STAGE 1							
GARDENBED CODE	SPECIES	COMMON NAME	POT SIZE	SIZE (HxW)	DENSITY /SQ.M	% IN MIX	QUANTITY
	TREES					No.	Total area / no.
AP	<i>Acer palmatum</i>	Japanese Maple	400L	4 x 4m	as shown	5	
AT *	<i>Allocasuarina tortulosa</i>	She-Oak	200L	10 x 8m	as shown	2	
AC *	<i>Angophora costata</i>	Sydney Red Gum	200L	25 x 10m	as shown	4	
CF	<i>Caesalpinia ferrea</i>	Leopard Tree	100L	10 x 5m	as shown	6	
CG	<i>Ceratopetalum gummiferum</i>	NSW Christmas Bush	75L	5 x 3m	as shown	4	
CA	<i>Cyanthea australis</i>	Rough Tree Fern	75L	4 x 2.4m	as shown	7	
ER *	<i>Eleocarpus reticulatus</i>	Blueberry Ash	100L	7 x 5m	as shown	10	
HF	<i>Hymenosporum flavum</i>	Native Frangipani	100L	8 x 4m	as shown	9	
SA	<i>Syzygium australe</i>	Lilly Pilly	100L	6 x 3m	as shown	11	

* Denotes species from Arborist recommended replacement species.


64 Existing Trees removed from site for Stage 1 works (Boarding House).

58 Proposed Trees + 7 Tree Ferns

16 of proposed trees are from the recommended species list

11 Trees to be planted around the campus to replace trees removed. Species to be from recommended replacement list.

All trees to be planted on site will be advanced stock in containers of 200 litres or greater

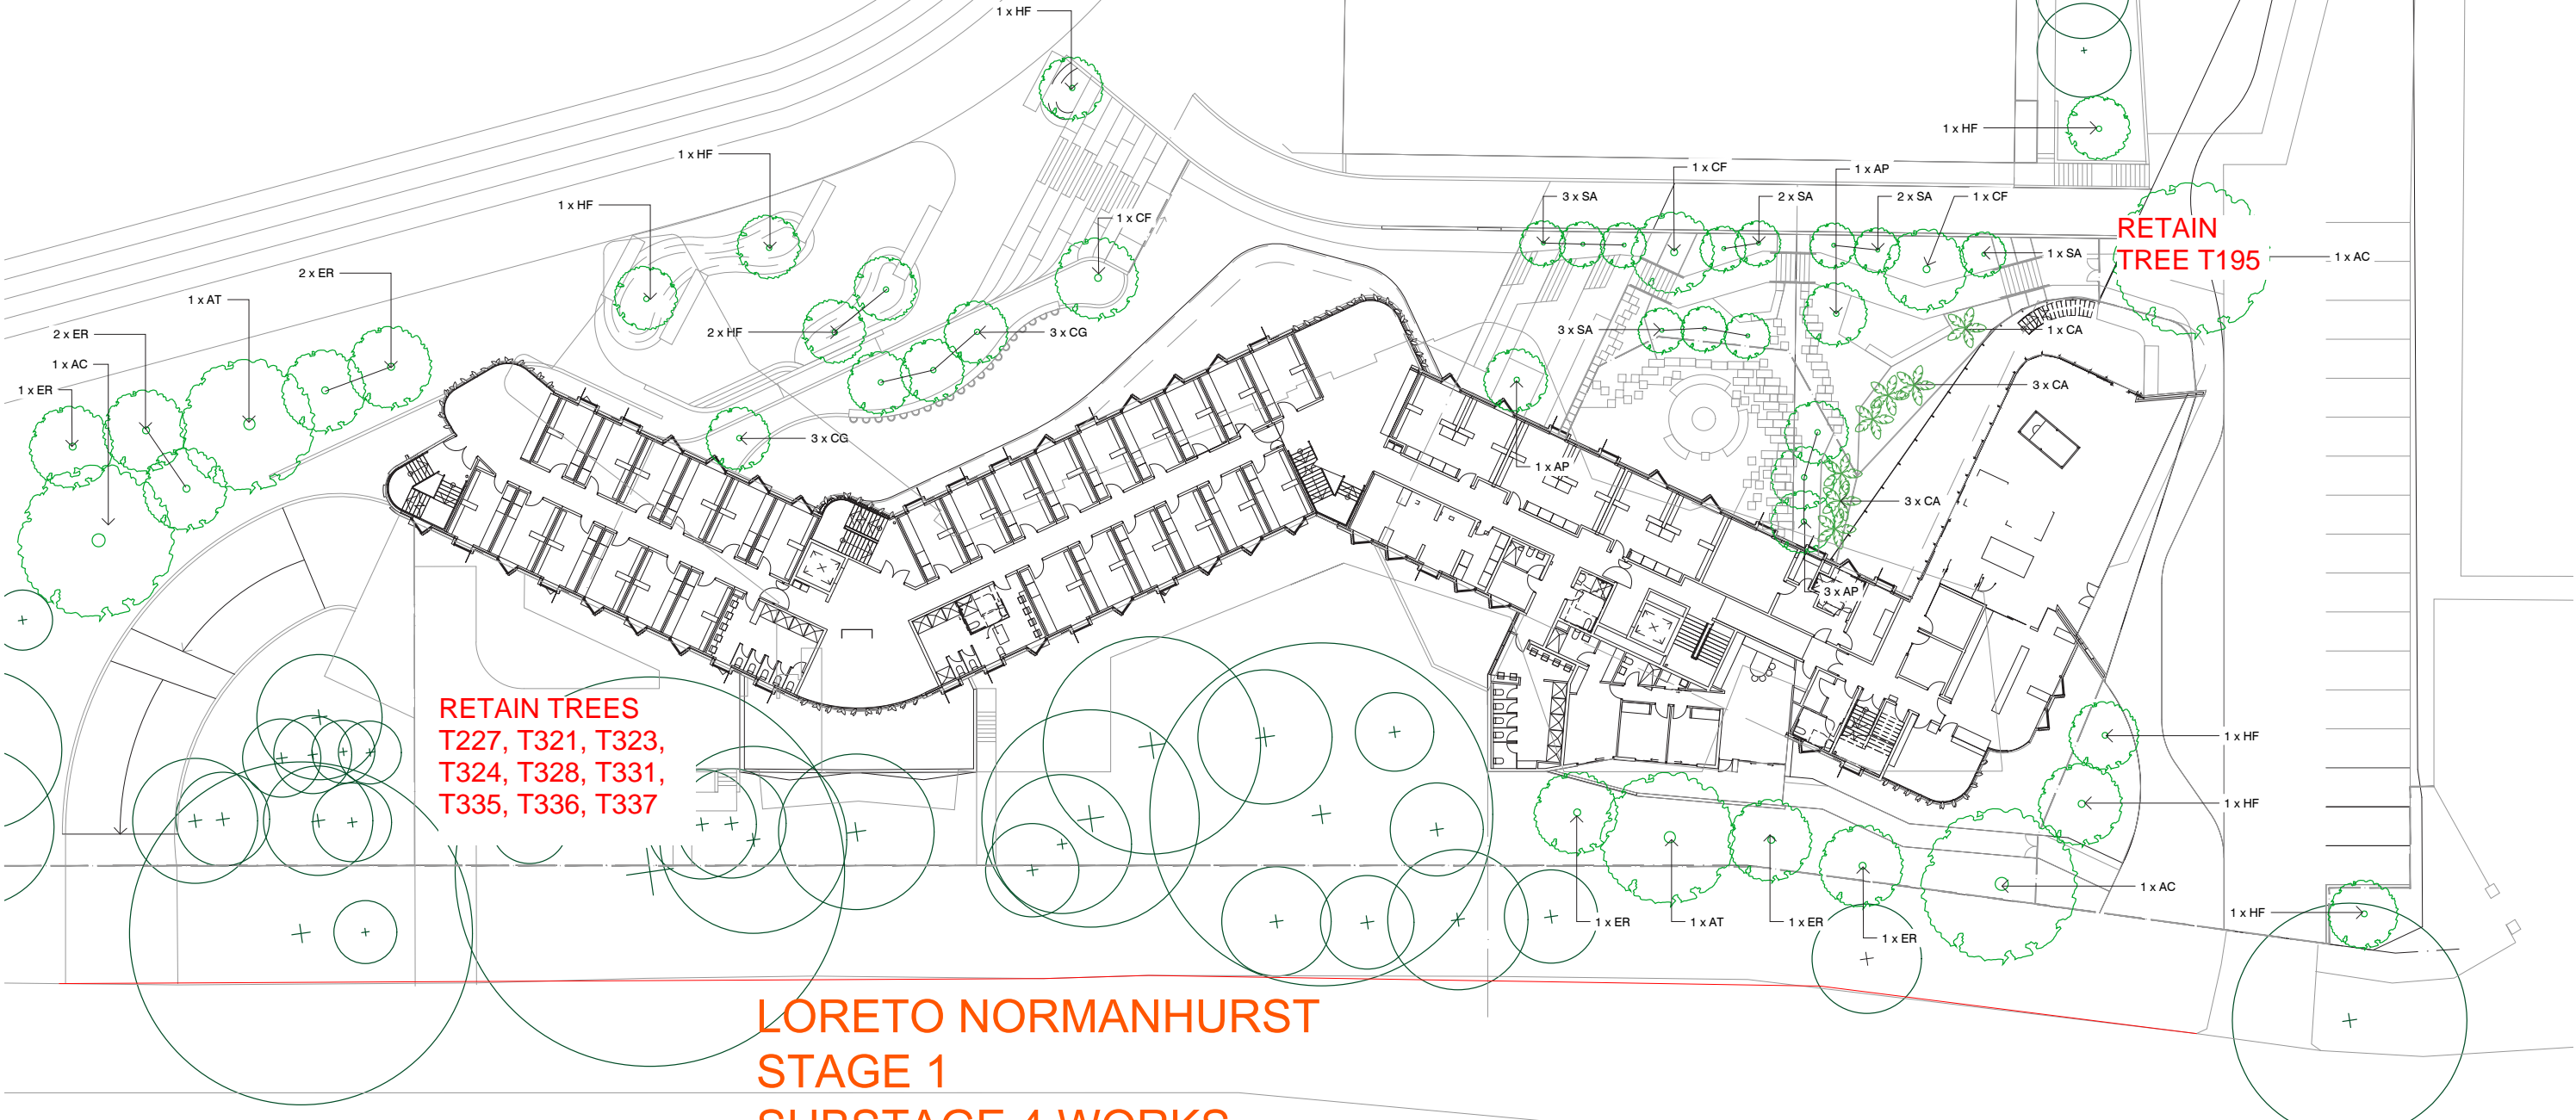

O C U L U S

level 1, 5 Wilson St / newtown nsw 2042
p. 02 9557 5533 sydney@oculus.info



loretonormanhurst

AJ+C
ALLEN JACK COTTER

06.12.2021

REV	DATE	STATUS	INITIALS
A	15/01/19	SSDA	EP
B	17/12/20	SSP	AK
C	15/07/21	SSDA	AK

STAGE 1 WORKS
LORETO NORMANHURST

job no.: S18-031
date:15.01.21



L-505

C

MARY WARD TREE PLANTING PLAN

MARY WARD - TREES SCHEDULE - STAGE 1


GARDENBED CODE	SPECIES	COMMON NAME	POT SIZE	SIZE (HxW)	DENSITY /SQ.M	% IN MIX
	TREES					No.
CF	Caesalpinia ferrea	Leopard Tree	100L	10 x 5m	as shown	6
HF*	Hymenosporum flavum	Native Frangipani	100L	8 x 4m	as shown	1

* Denotes native plant species.

5 Existing Trees removed from site for Stage 1 works (Mary Ward)

2 Existing Palm Trees removed from site.

7 Proposed trees to be planted. 1 Tree is a native species.

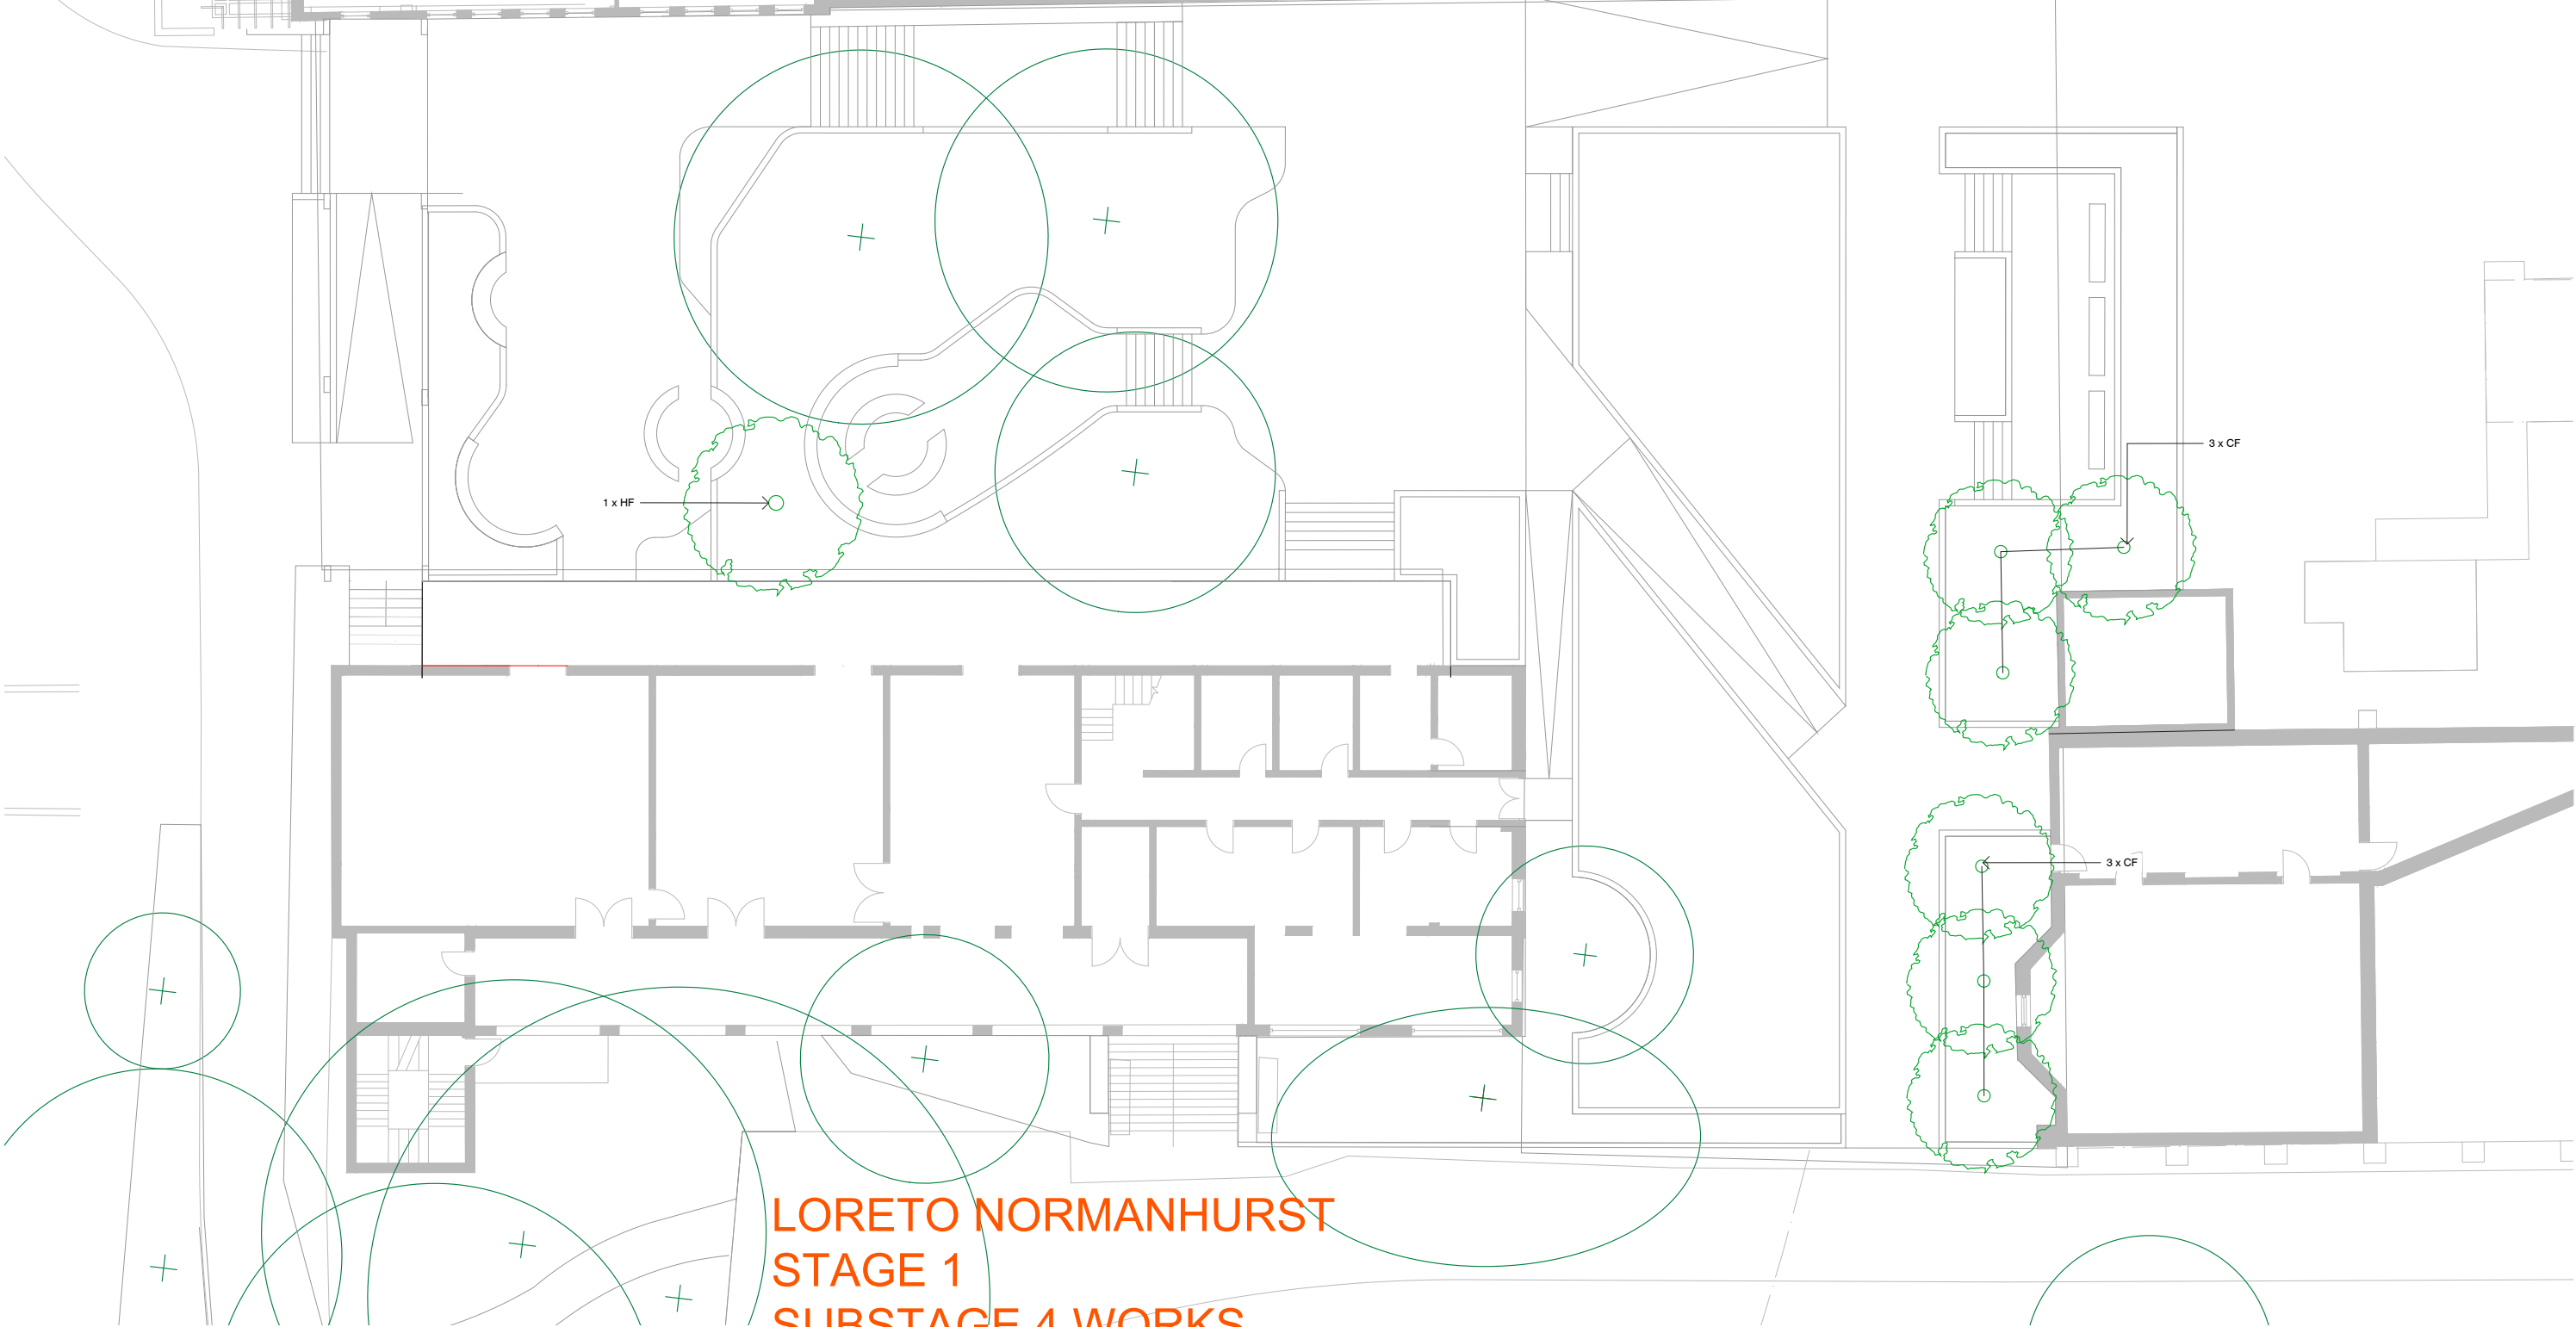

LORETO NORMANHURST
STAGE 1
SUBSTAGE 4 WORKS
06.12.2021