


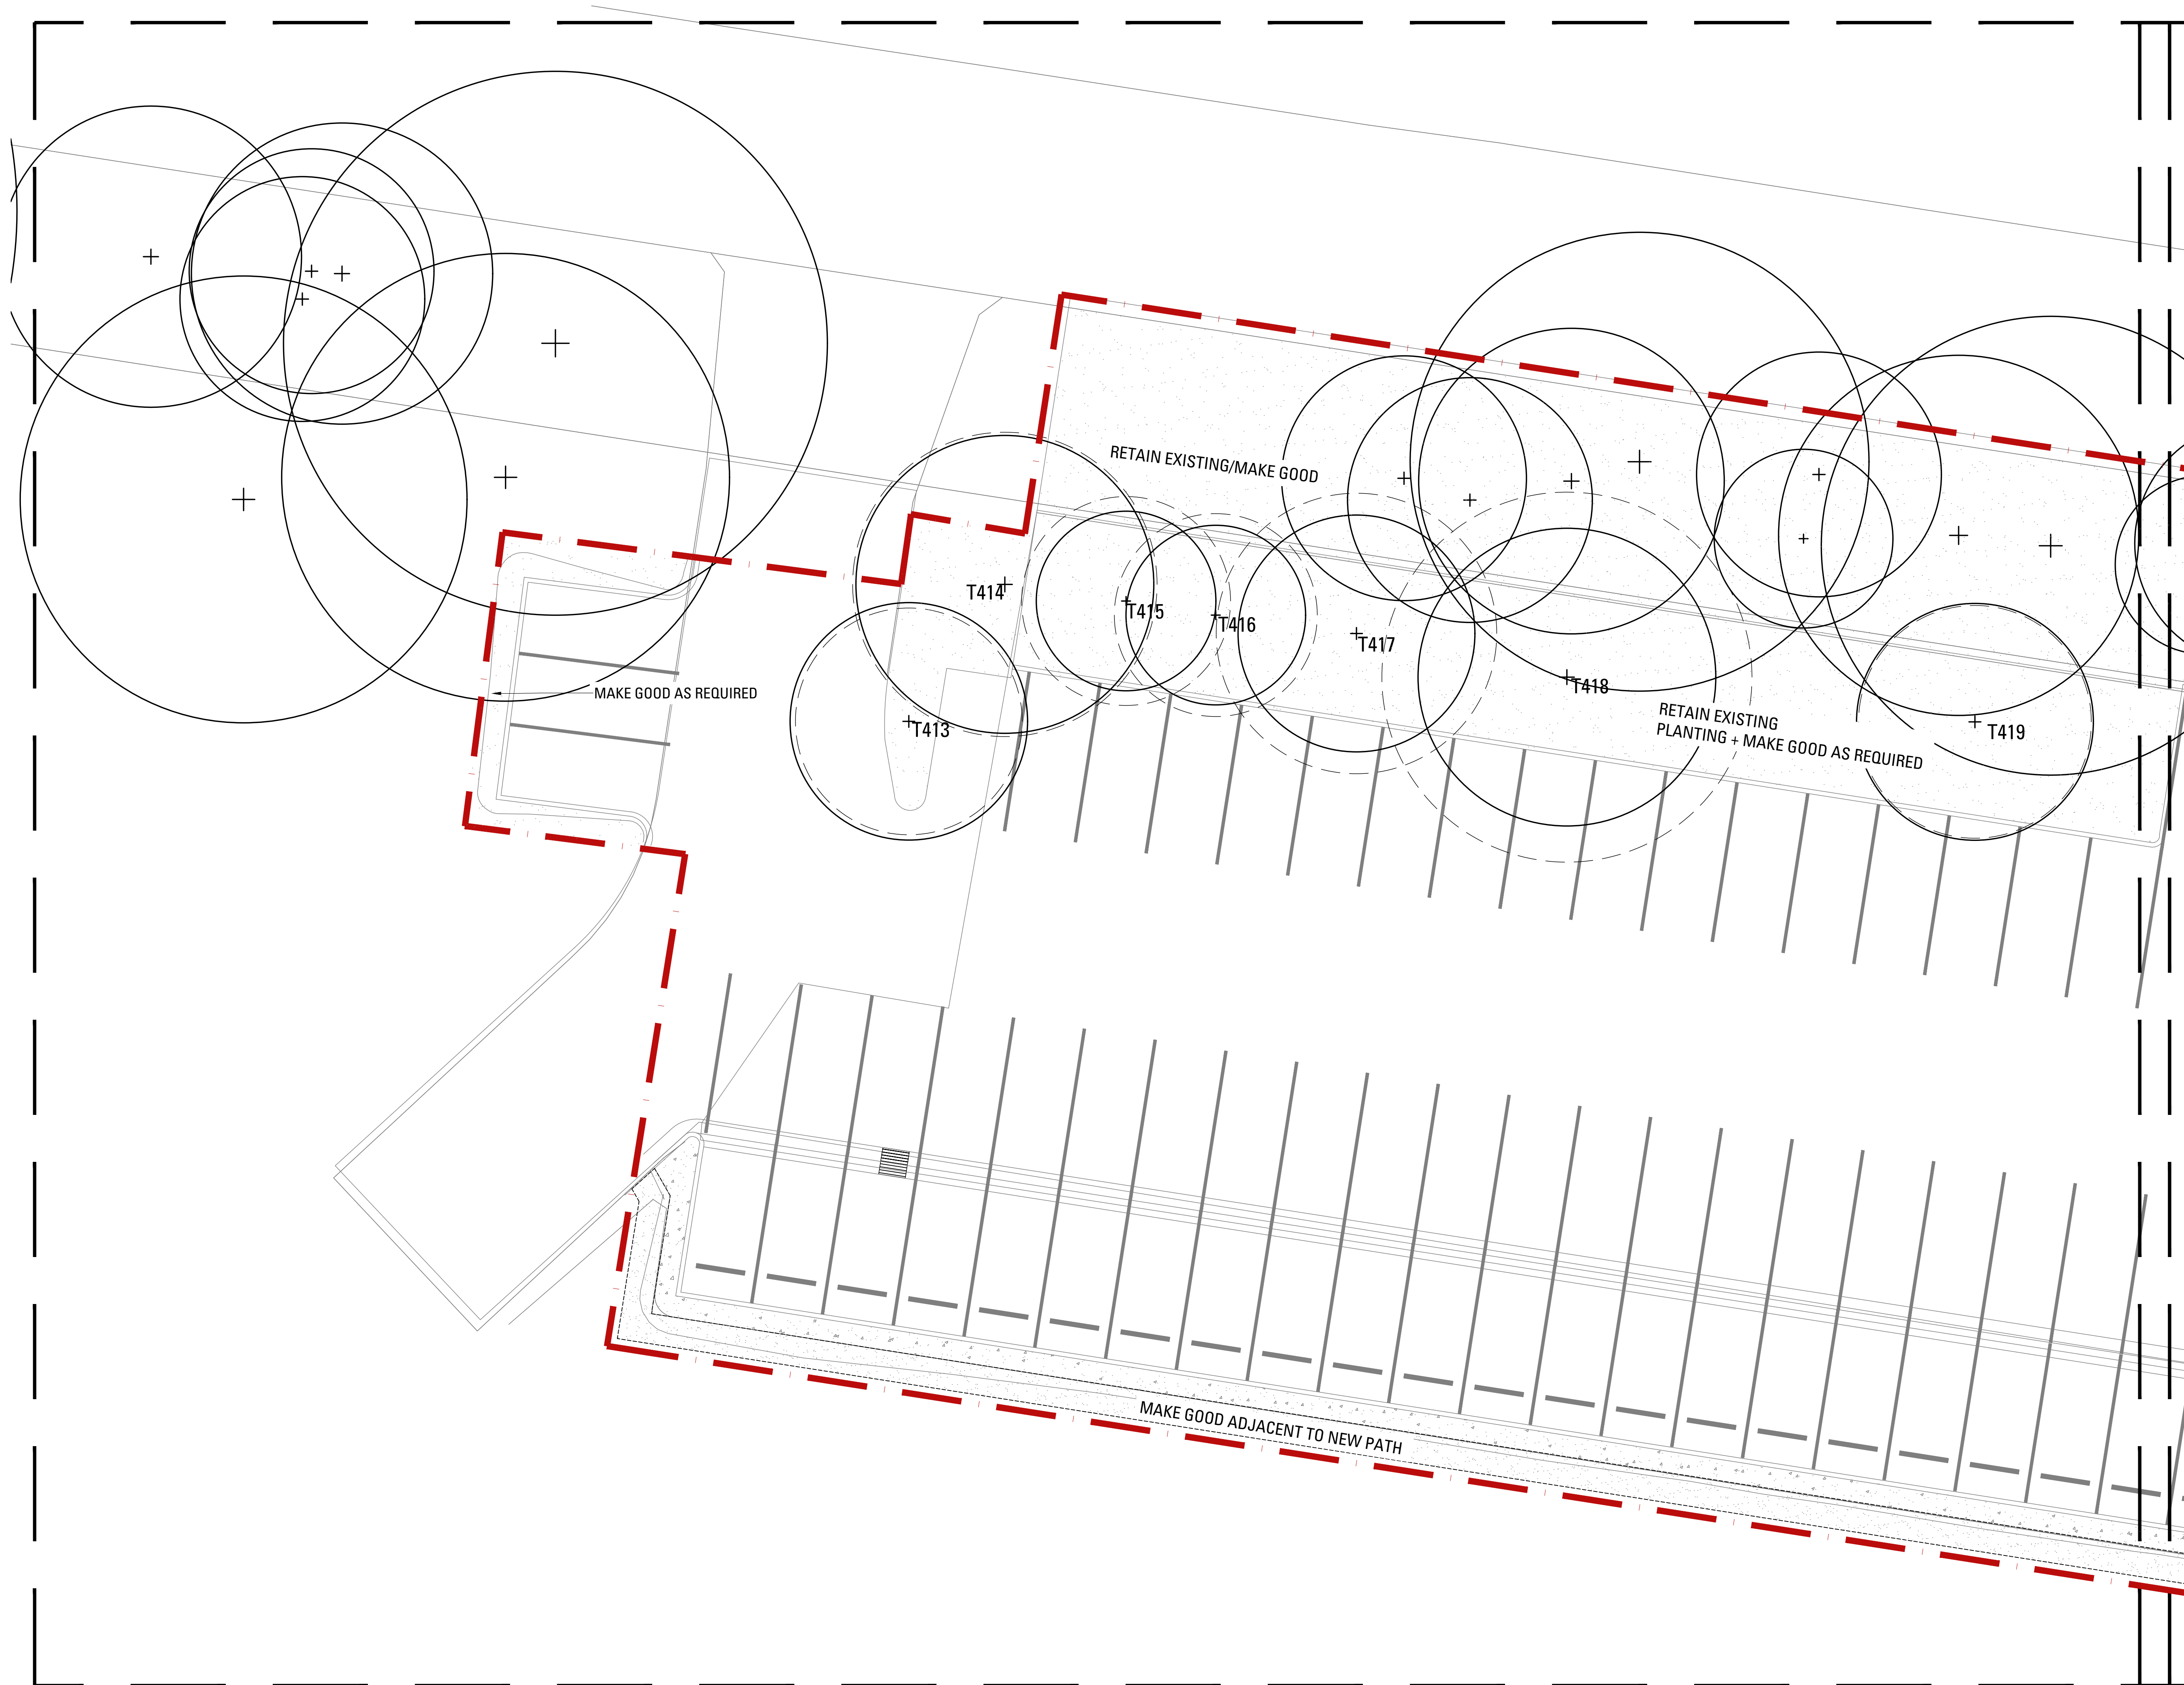


Copyright remains the property of Arcadia Design Group Pty Ltd. Use only figured dimensions. Any other required dimensions are to be referred to and supplied by the landscape architect. All discrepancies to be referred to the project manager and Arcadia Design Group Pty Ltd prior to construction. Ensure compliance with the Building Code of Australia and all relevant Australian Standards and Authority requirements.

SOFTWORKS

-  EXISTING TREES TO BE RETAINED
Refer Landscape Specification
-  EXISTING TREES TO BE REMOVED
Refer Landscape Specification
-  FEATURE TREE PLANTING
Refer Landscape Specification
-  STREET TREE PLANTING
Refer Landscape Specification
-  SHRUB AND ACCENT PLANTING
Refer Landscape Specification
-  GROUND COVER PLANTING
Refer Landscape Specification
-  MATRIX PLANTING
Refer Landscape Specification
-  TURF
Refer Landscape Specification

Key Plan

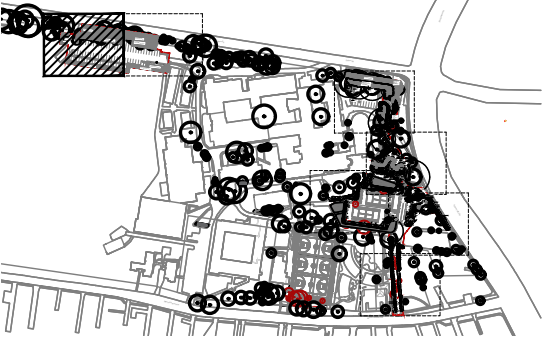

C	CC Issue	CL/GA	MB	17.11.21
B	CC Issue	CL/GA	MB	12.11.21
A	WIP Tender Issue	CL/GA	MB	05.11.21

Issue	Revision	Description	Drawn	Check	Date
-------	----------	-------------	-------	-------	------

Not for Construction

Project
Loreto Normanhurst
91-93 Pennant Hills Rd,
Normanhurst NSW 2076
Construction Certificate

Client

Drawing No. Drawing Name
L-406 Softworks

Job No. 21-786
Issue C
Scale 1:100 @ A1
0 1 2 3 4 5m

Sydney, Suite 76, Jones Bay Brisbane, Suite 9.01, Level 9
Wharf, 26-32 Pirrama Road, 100 Edward Street
Pymont NSW 2009 Brisbane QLD 4000
E sydney@arcadiala.com.au E brisbane@arcadiala.com.au
T 02 8571 2900 T 07 3071 8000

ARCADIA