




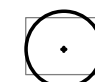


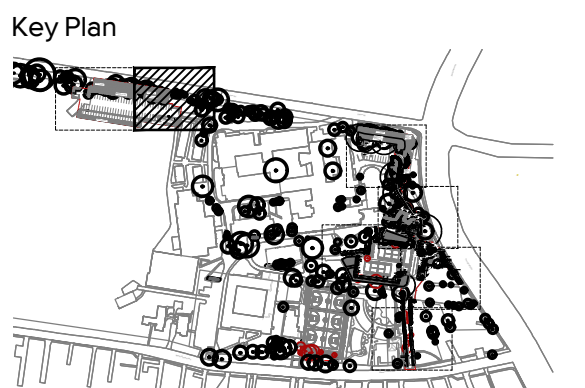
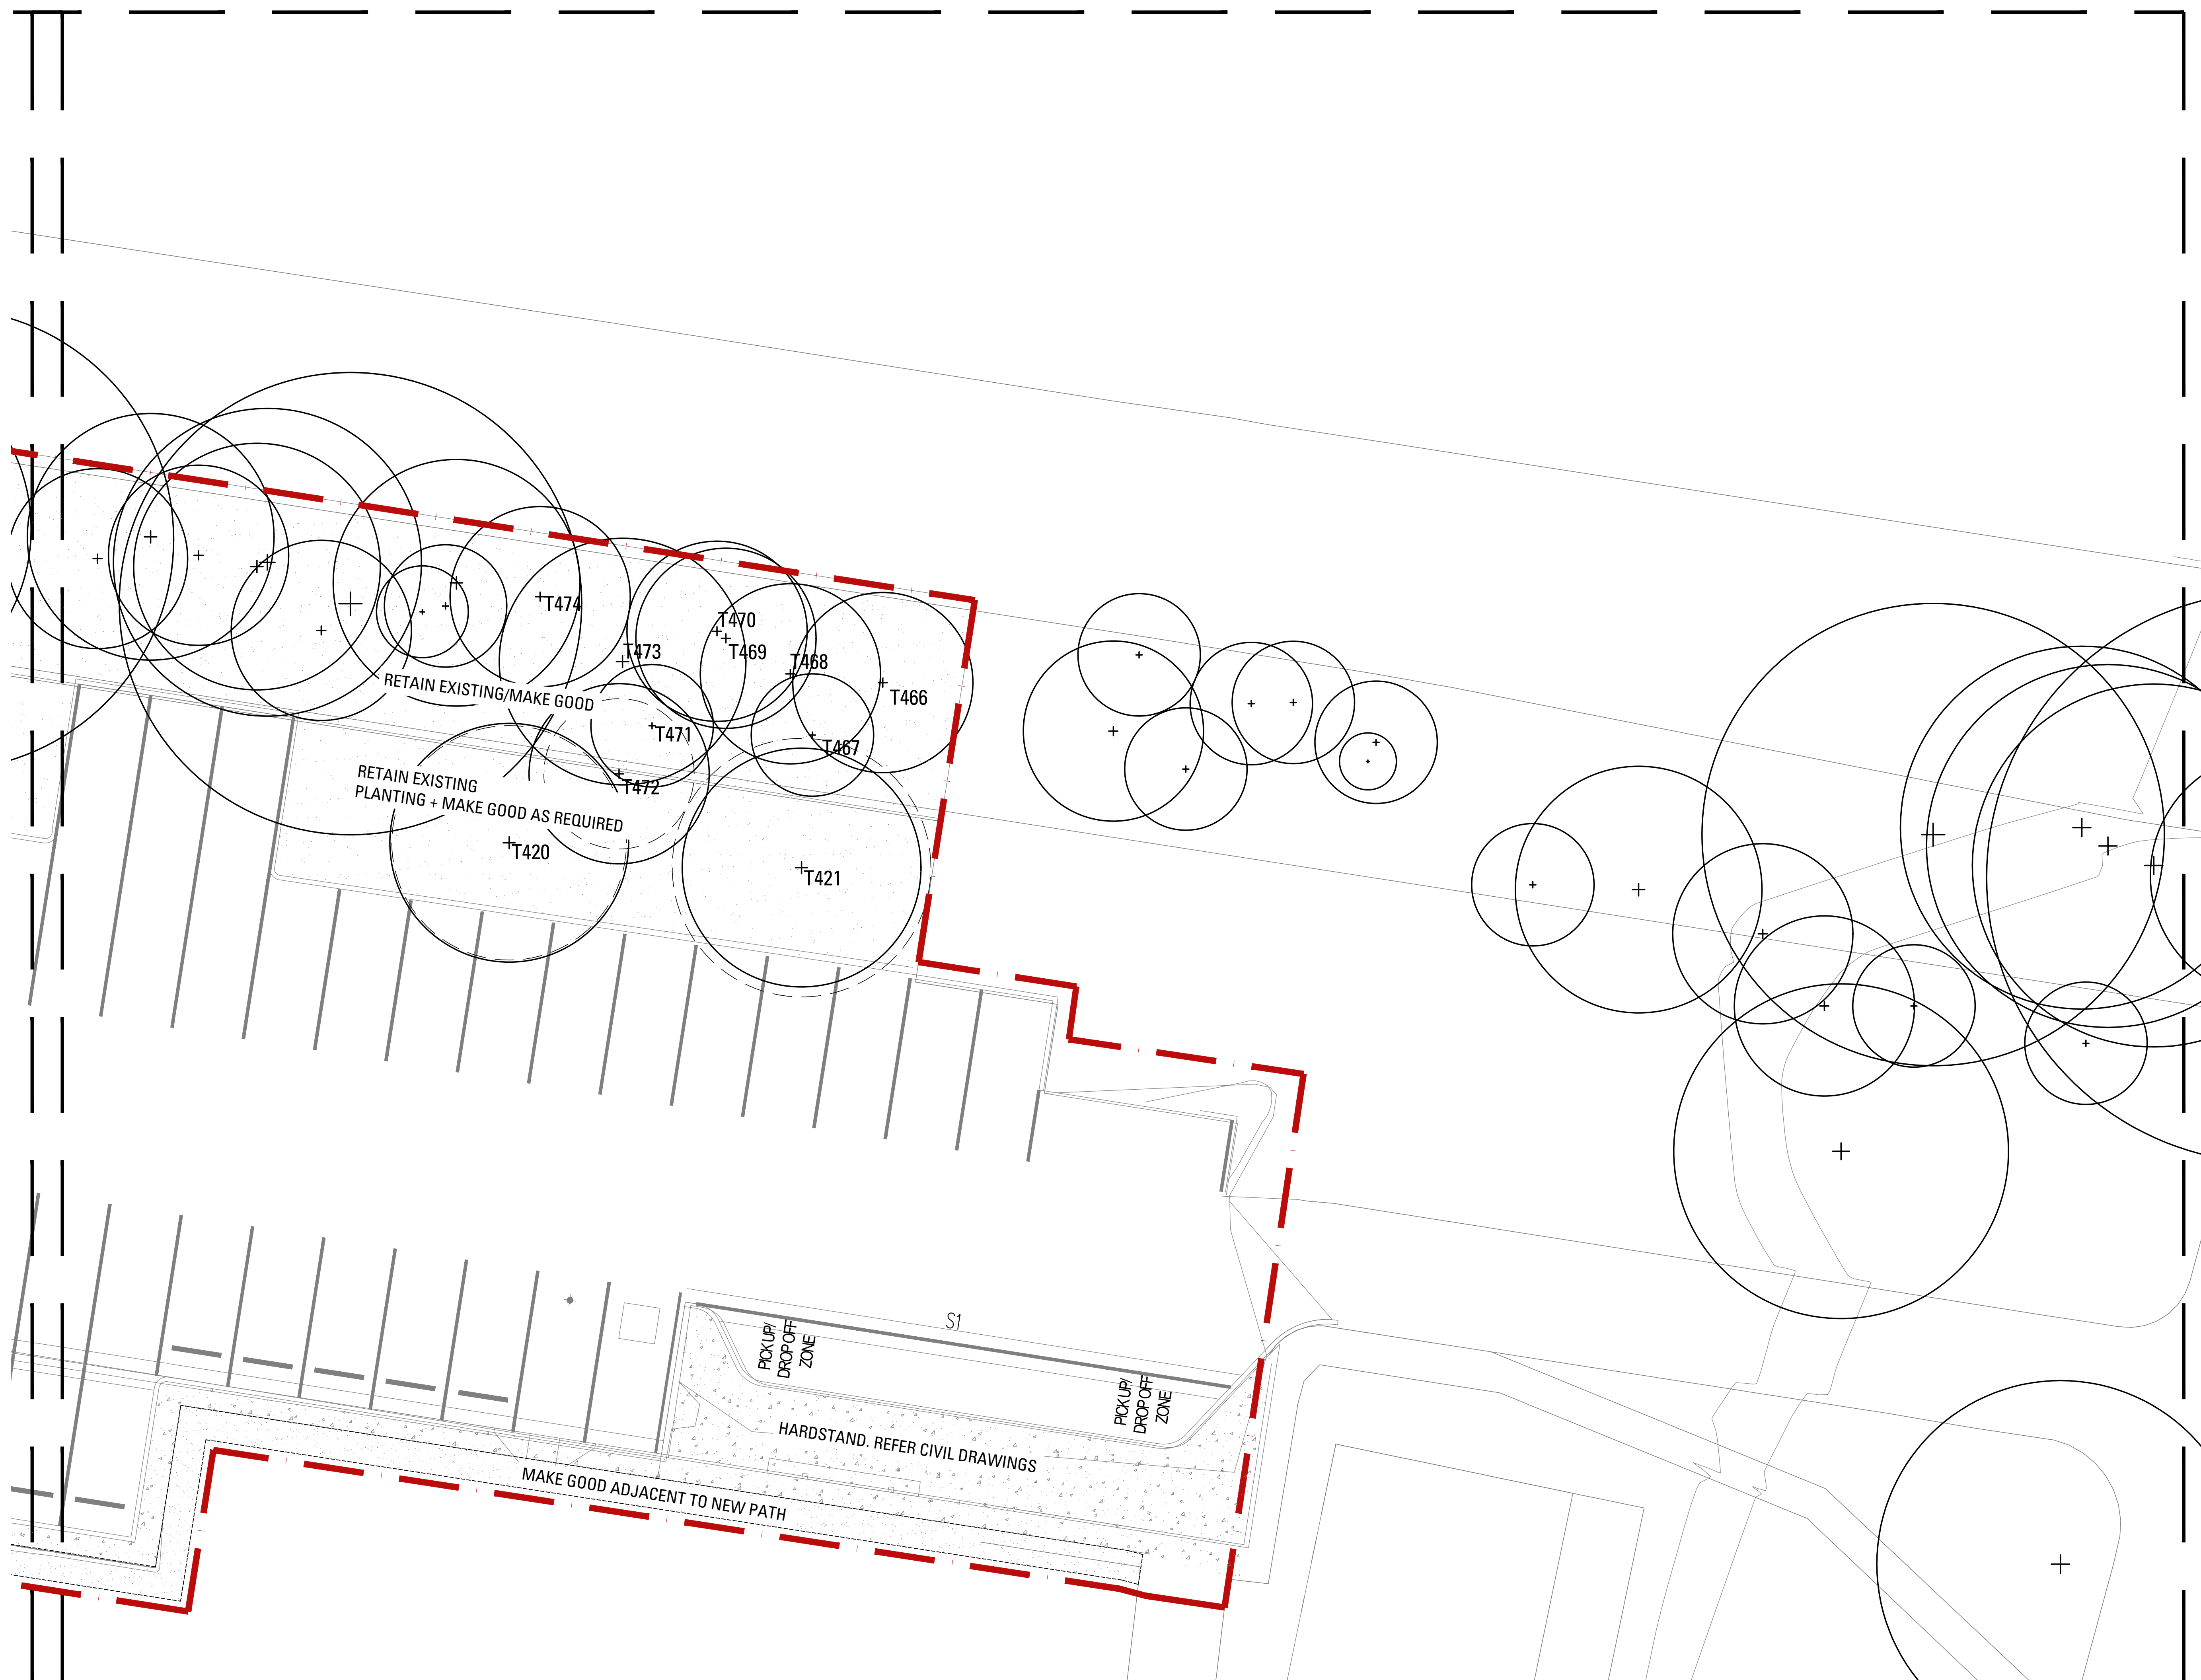


SOFTWORKS

-  EXISTING TREES TO BE RETAINED
Refer Landscape Specification
-  EXISTING TREES TO BE REMOVED
Refer Landscape Specification
-  FEATURE TREE PLANTING
Refer Landscape Specification
-  STREET TREE PLANTING
Refer Landscape Specification
-  SHRUB AND ACCENT PLANTING
Refer Landscape Specification
-  GROUND COVER PLANTING
Refer Landscape Specification
-  MATRIX PLANTING
Refer Landscape Specification
-  TURF
Refer Landscape Specification



C	CC Issue	CL/GA	MB	17.11.21
B	CC Issue	CL/GA	MB	12.11.21
A	WIP Tender Issue	CL/GA	MB	05.11.21
Issue	Revision Description	Drawn	Check	Date

Not for Construction

Project
Loreto Normanhurst
 91-93 Pennant Hills Rd,
 Normanhurst NSW 2076
 Construction Certificate

Client

Drawing No. **L-407** Drawing Name **Softworks**

Job No. 21-786
 Issue C
 Scale 1:100 @ A1

Sydney, Suite 76, Jones Bay Wharf, 26-32 Pirrama Road, Pymont NSW 2009
 E:sydney@arcadiala.com.au T:02 8571 2900
 Brisbane, Suite 9.01, Level 9, 100 Edward Street, Brisbane QLD 4000
 E:brisbane@arcadiala.com.au T:07 3071 8000

