


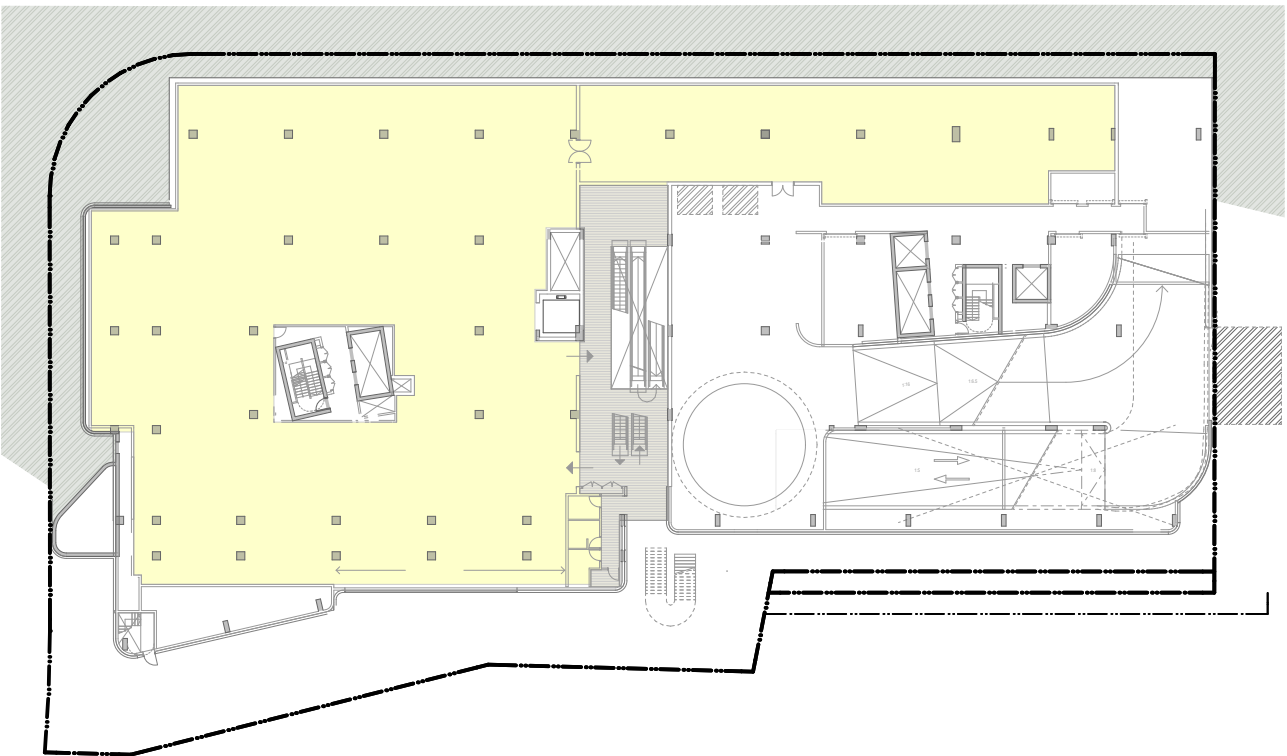

Lower Ground



Level 2




Level 6


- RESIDENTIAL AREA (GFA)
- RESIDENTIAL AREA - AFFORDABLE HOUSING (GFA)
- RETAIL AREA (GFA)

Site Area 5,099 sqm
FSR 4.2 : 1


GFA	
RESIDENTIAL	16,546
RESIDENTIAL-AFFORDABLE	951
RETAIL	1,315
RETAIL-SUPERMARKET	2,139
Total GFA	20,951 m ²

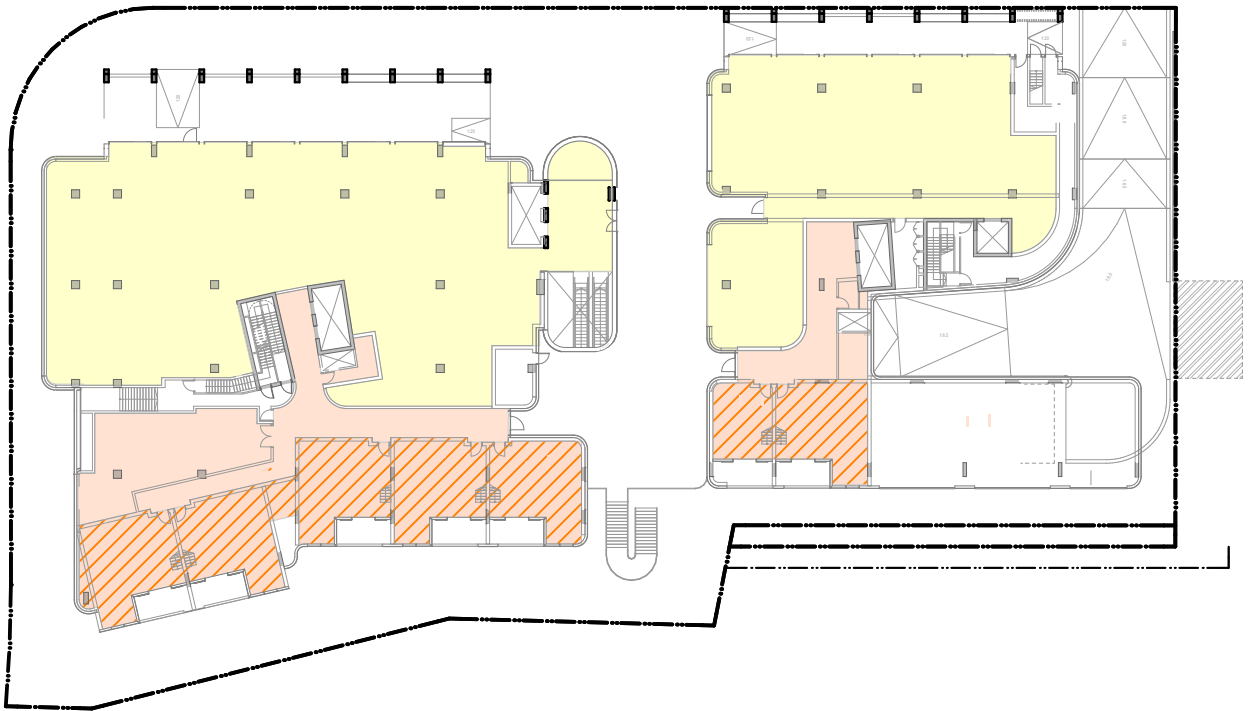


Ground Floor

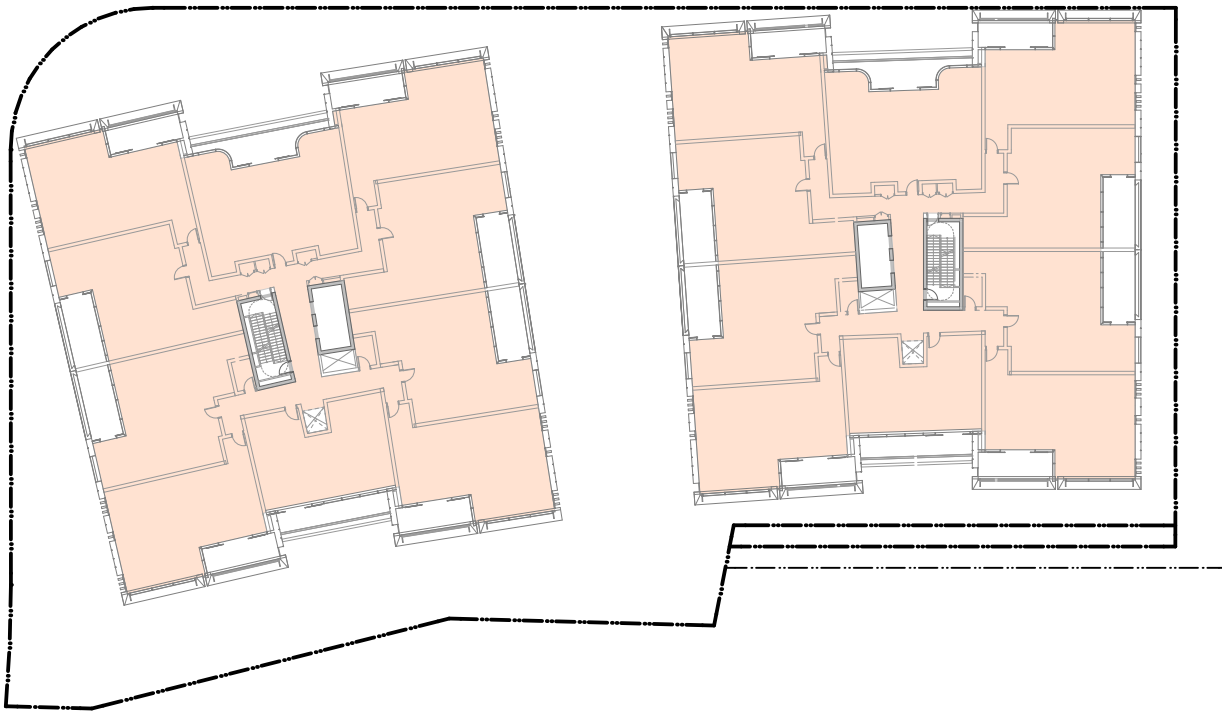


Level 3

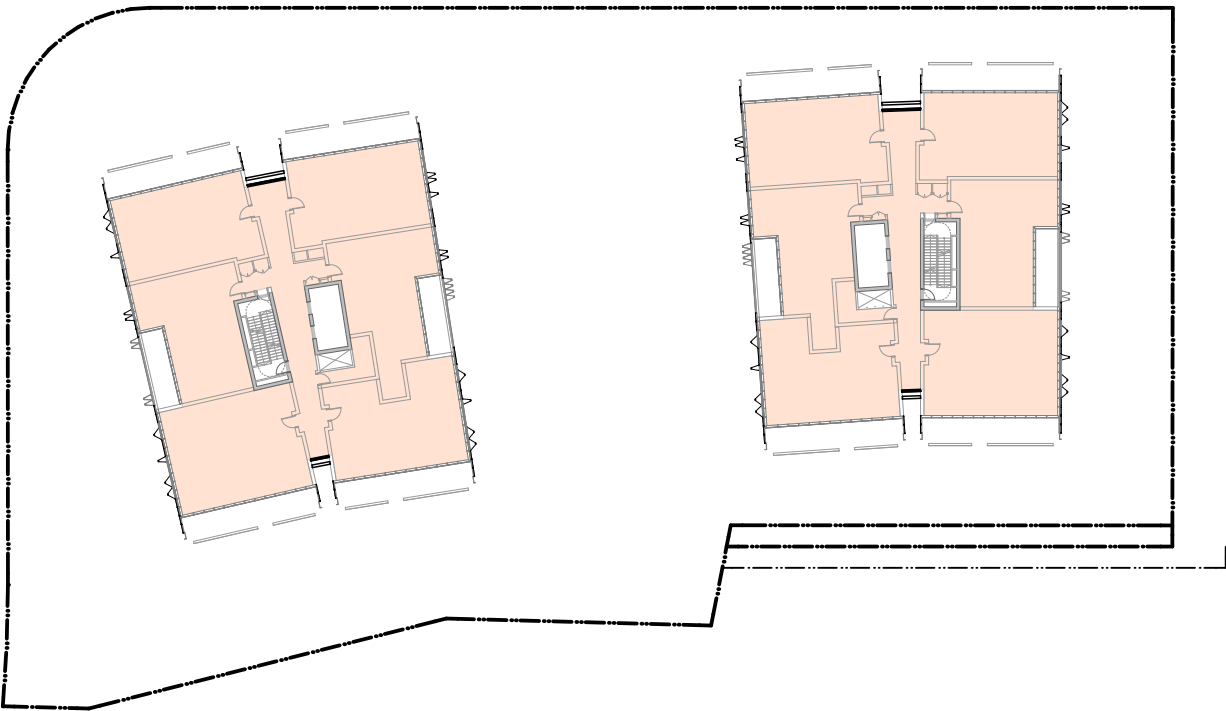


Level 7

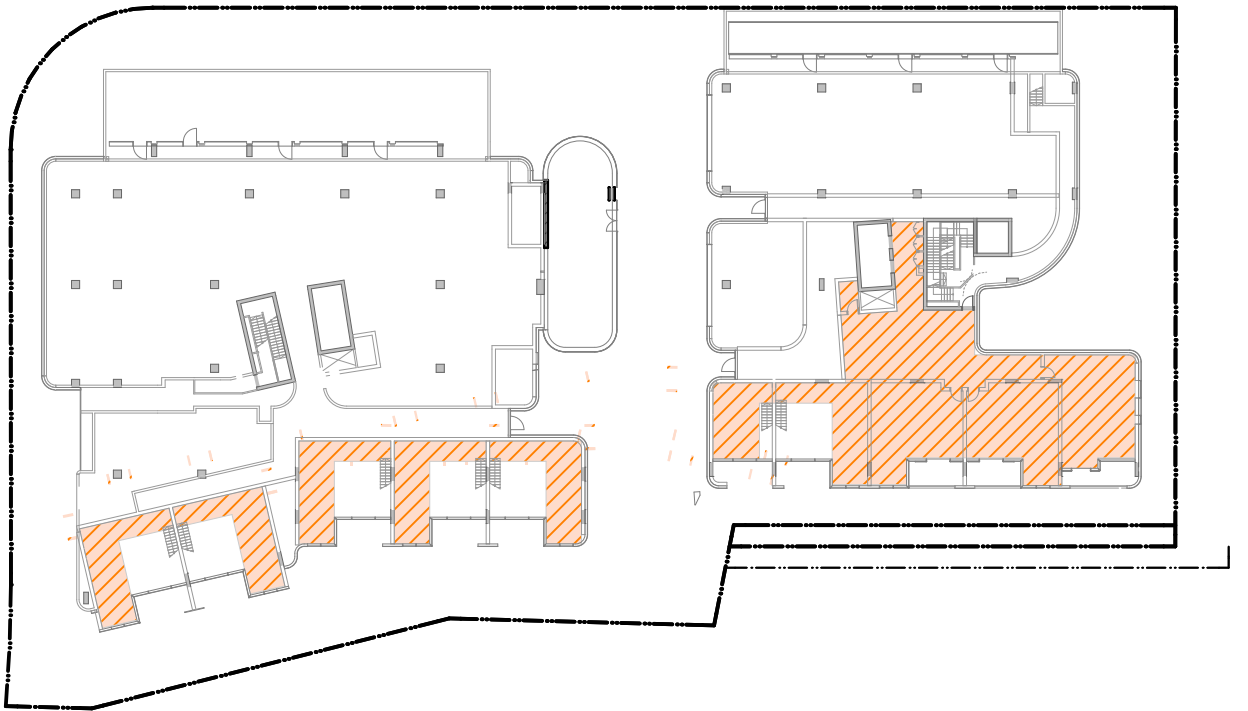


Mezzanine

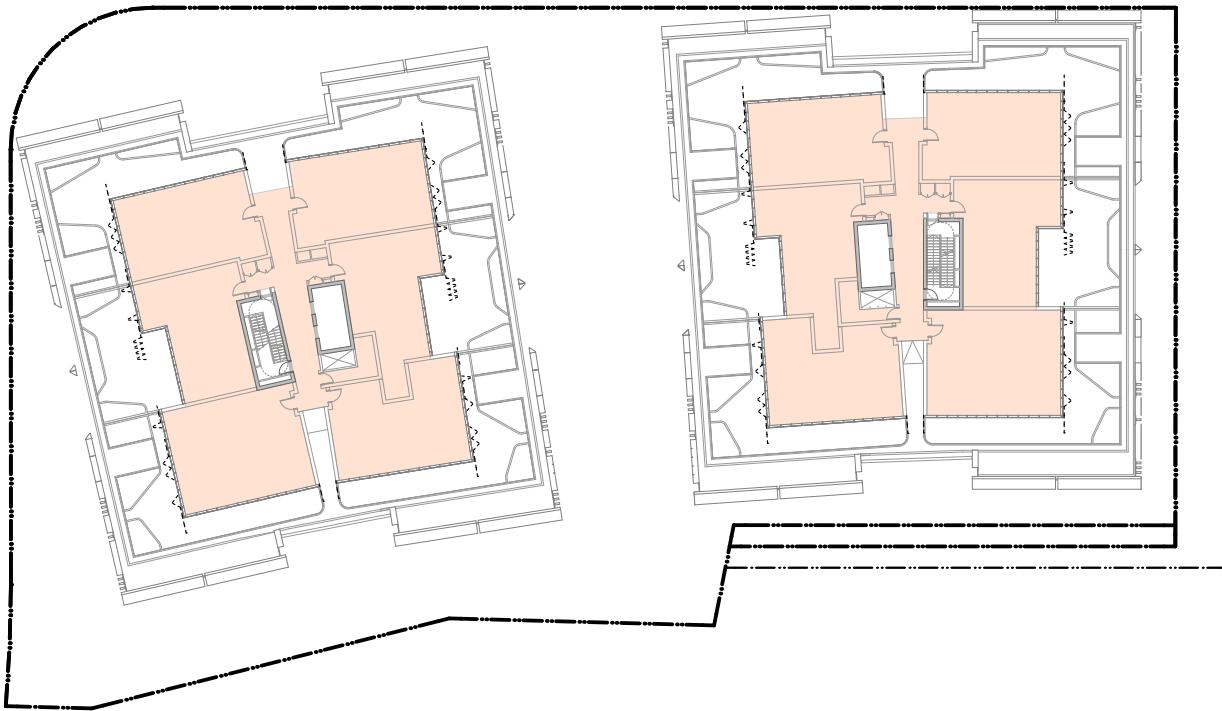


Level 4

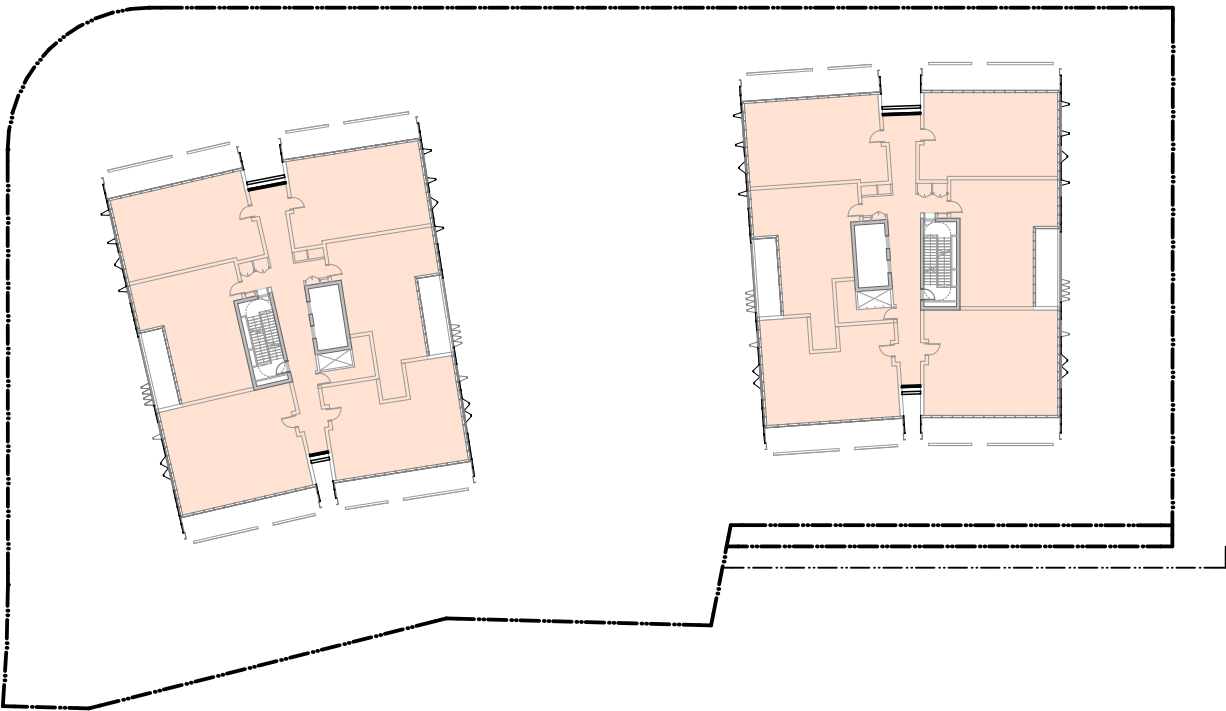

Level 8

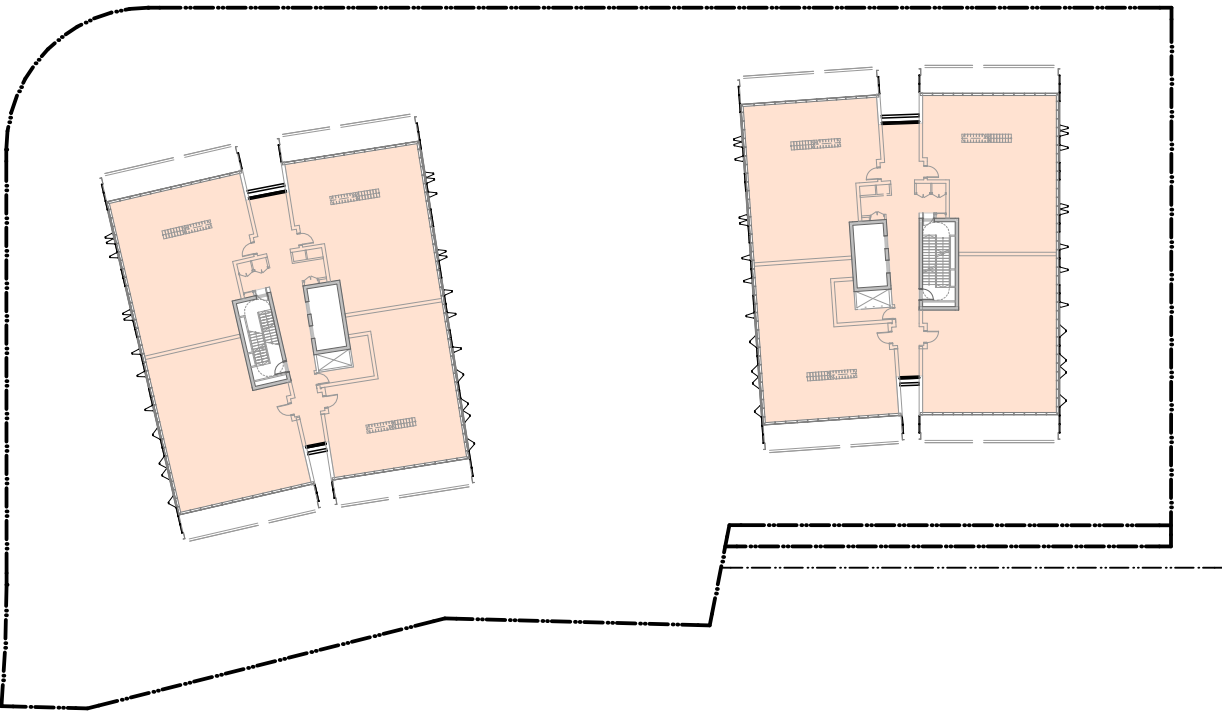


Level 10

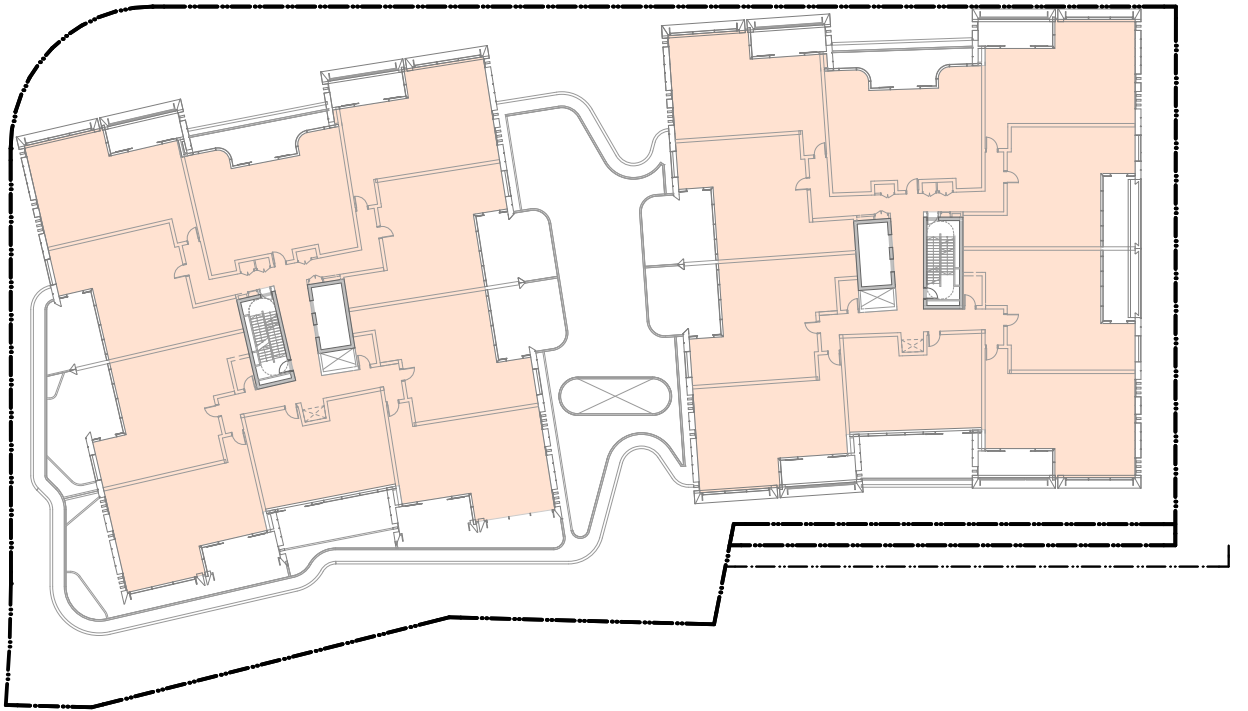


Level 1



Level 5

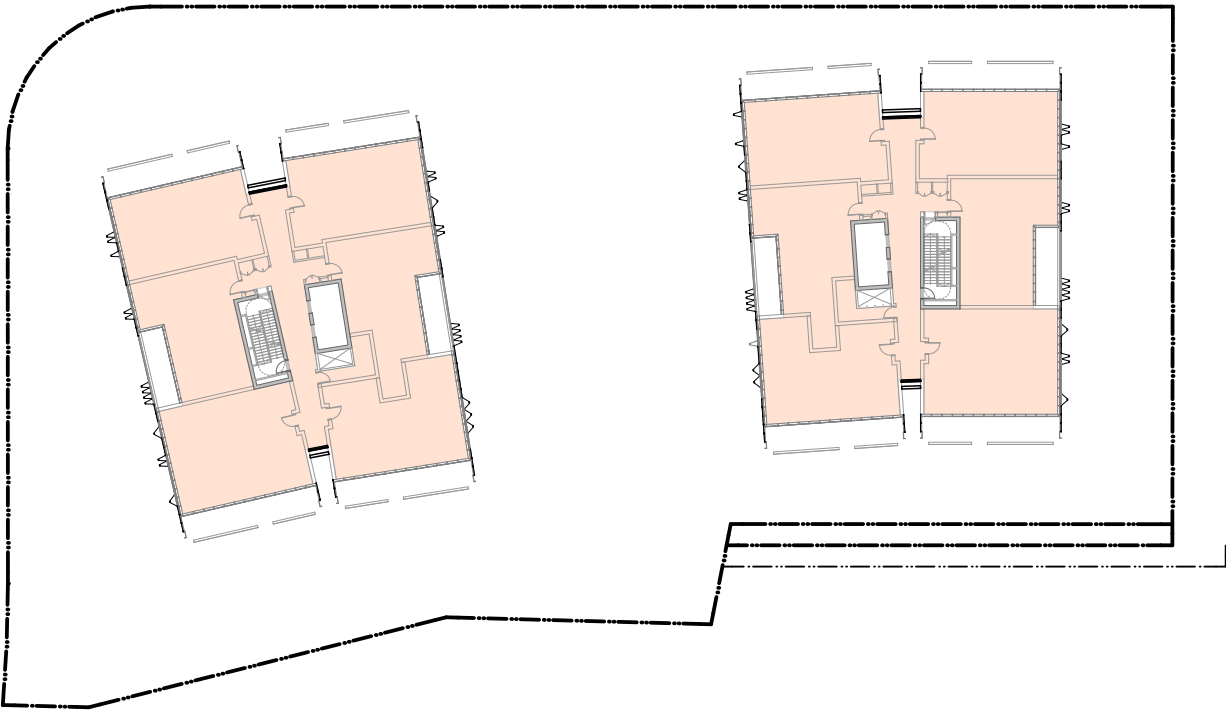

Level 9

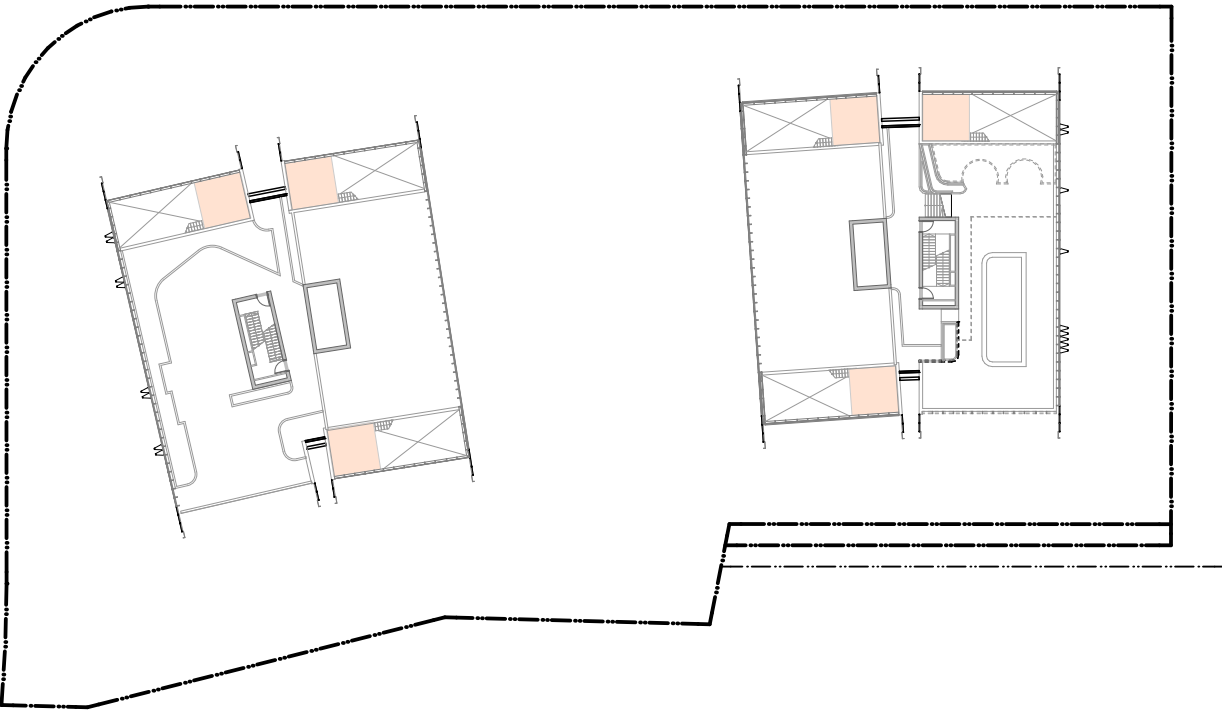

Level 11