


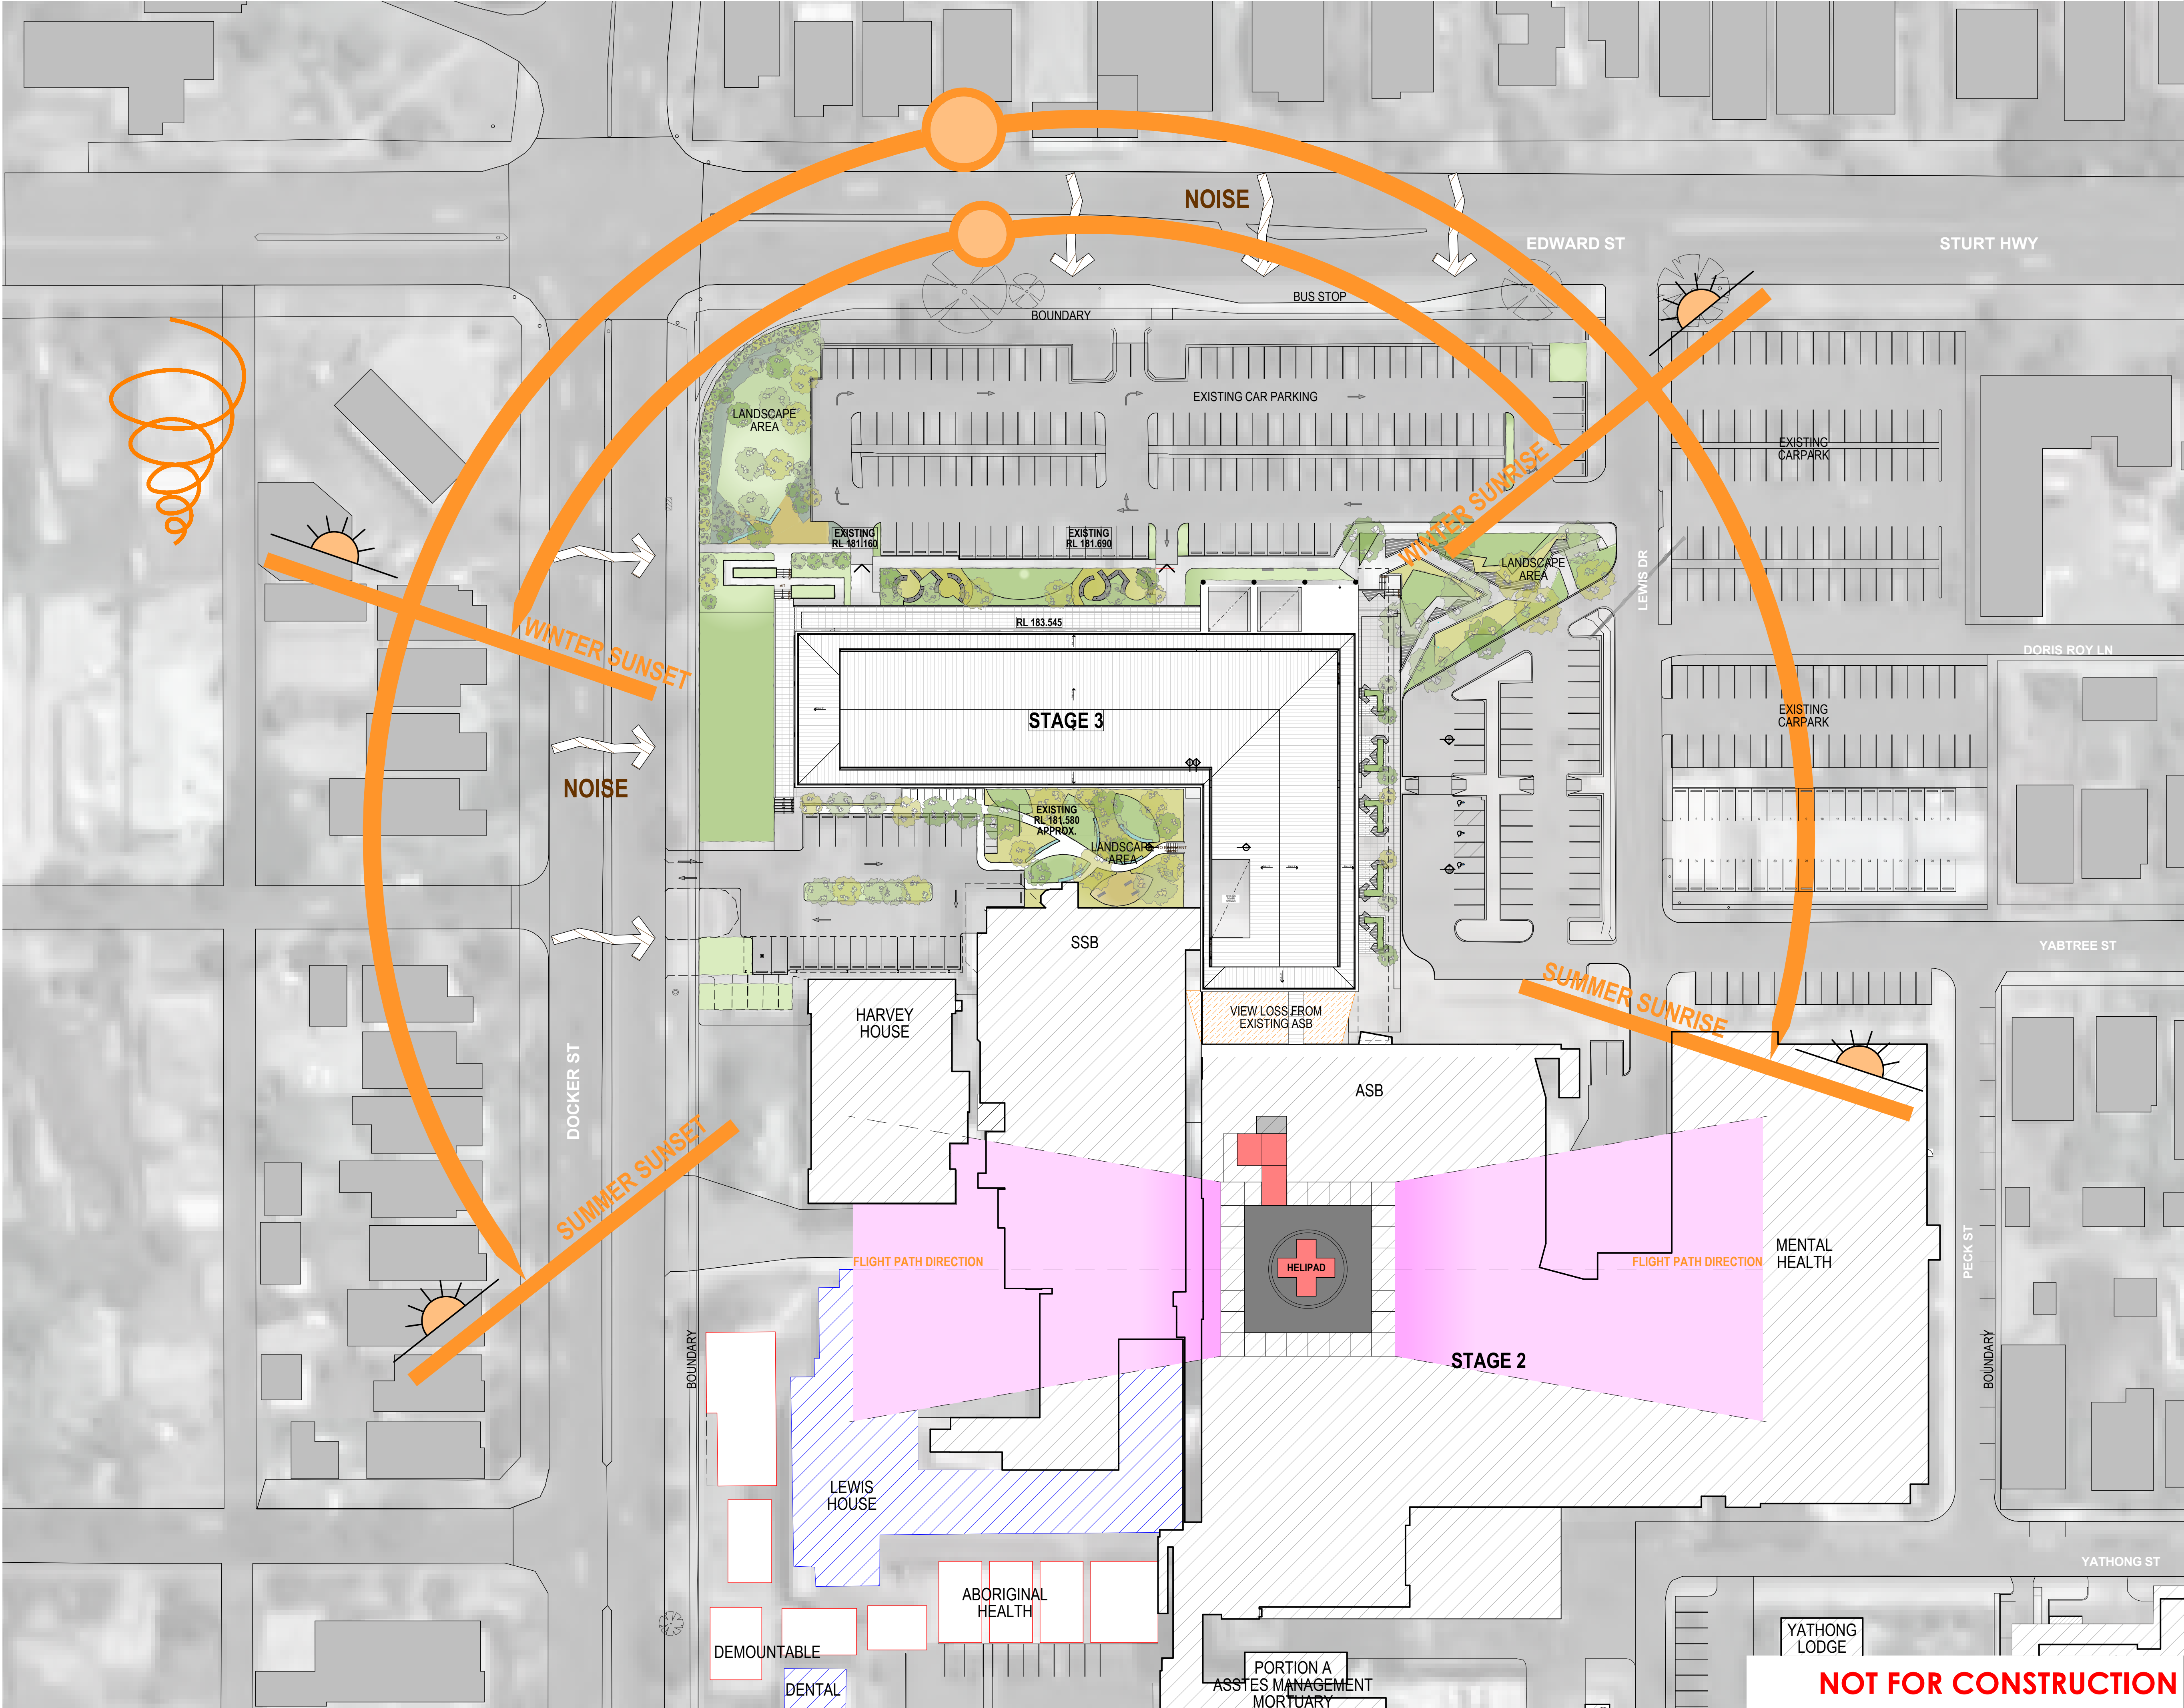

NOTES:

COPYRIGHT © ALL RIGHTS RESERVED. THIS DRAWING MAY NOT BE REPRODUCED OR TRANSMITTED IN ANY FORM OR BY ANY MEANS IN PART OR IN WHOLE WITHOUT PERMISSION OF MARTIN & OLLMANN PTY. LTD.

ALL LEVELS AND DIMENSIONS TO BE VERIFIED PRIOR TO COMMENCEMENT OF WORK. USE FIGURED DIMENSIONS ONLY. DO NOT SCALE.

ALL WORK TO COMPLY WITH CURRENT REGULATIONS AND S.A.A. STANDARDS.

NORTH:

LEGEND:

PREVAILING WIND

VIEW LOSS FROM EXISTING ASB

TRAFFIC NOISE

DUST

HELICOPTER FLIGHT PATH

No	Initial	DATE	REVISION DETAILS
01	MMA	16/03/2018	REF DRAFT ISSUE
02	MMA	15/04/2018	SSD ISSUE
03	TK	15/04/2018	ISSUE FOR SSD
04	MMA	20/04/2018	SSD ISSUE - FOR REVIEW
05	MMA	10/05/2018	SSD ISSUE
06	MMA	15/06/2018	SSD ISSUE

ARCHITECT

MARTIN & OLLMANN

188 Willoughby Rd
Crows Nest
NSW 2066
NSW Registered Architect: Cameron Martin 9194
T +61 2 9439 8222
E: info@martin-ollmann.com
www.martin-ollmann.com
A.B.N. 20 120 471 051

CLIENT

NSW GOVERNMENT | **Health Infrastructure**

14/77 PACIFIC HIGHWAY
NORTH SYDNEY NSW 2060
phone: (02) 9978 5402
email: hi-info@health.nsw.gov.au

PROJECT:

WAGGA WAGGA HEALTH SERVICE REDEVELOPMENT
Changing more than the buildings

STAGE 3 DEVELOPMENT
CNR EDWARD & DOCKER STREET
WAGGA WAGGA NSW 2650


DRAWING TITLE:

SITE ANALYSIS

SCALE: 1:500B/A1
DRAWN BY: TK
QA: CM
ISSUE DATE: 12/06/2018
PROJECT NUMBER: 17022
DRAWING NUMBER: 17022-CH-03
ISSUE: 06

NOT FOR CONSTRUCTION

DOCK STREET

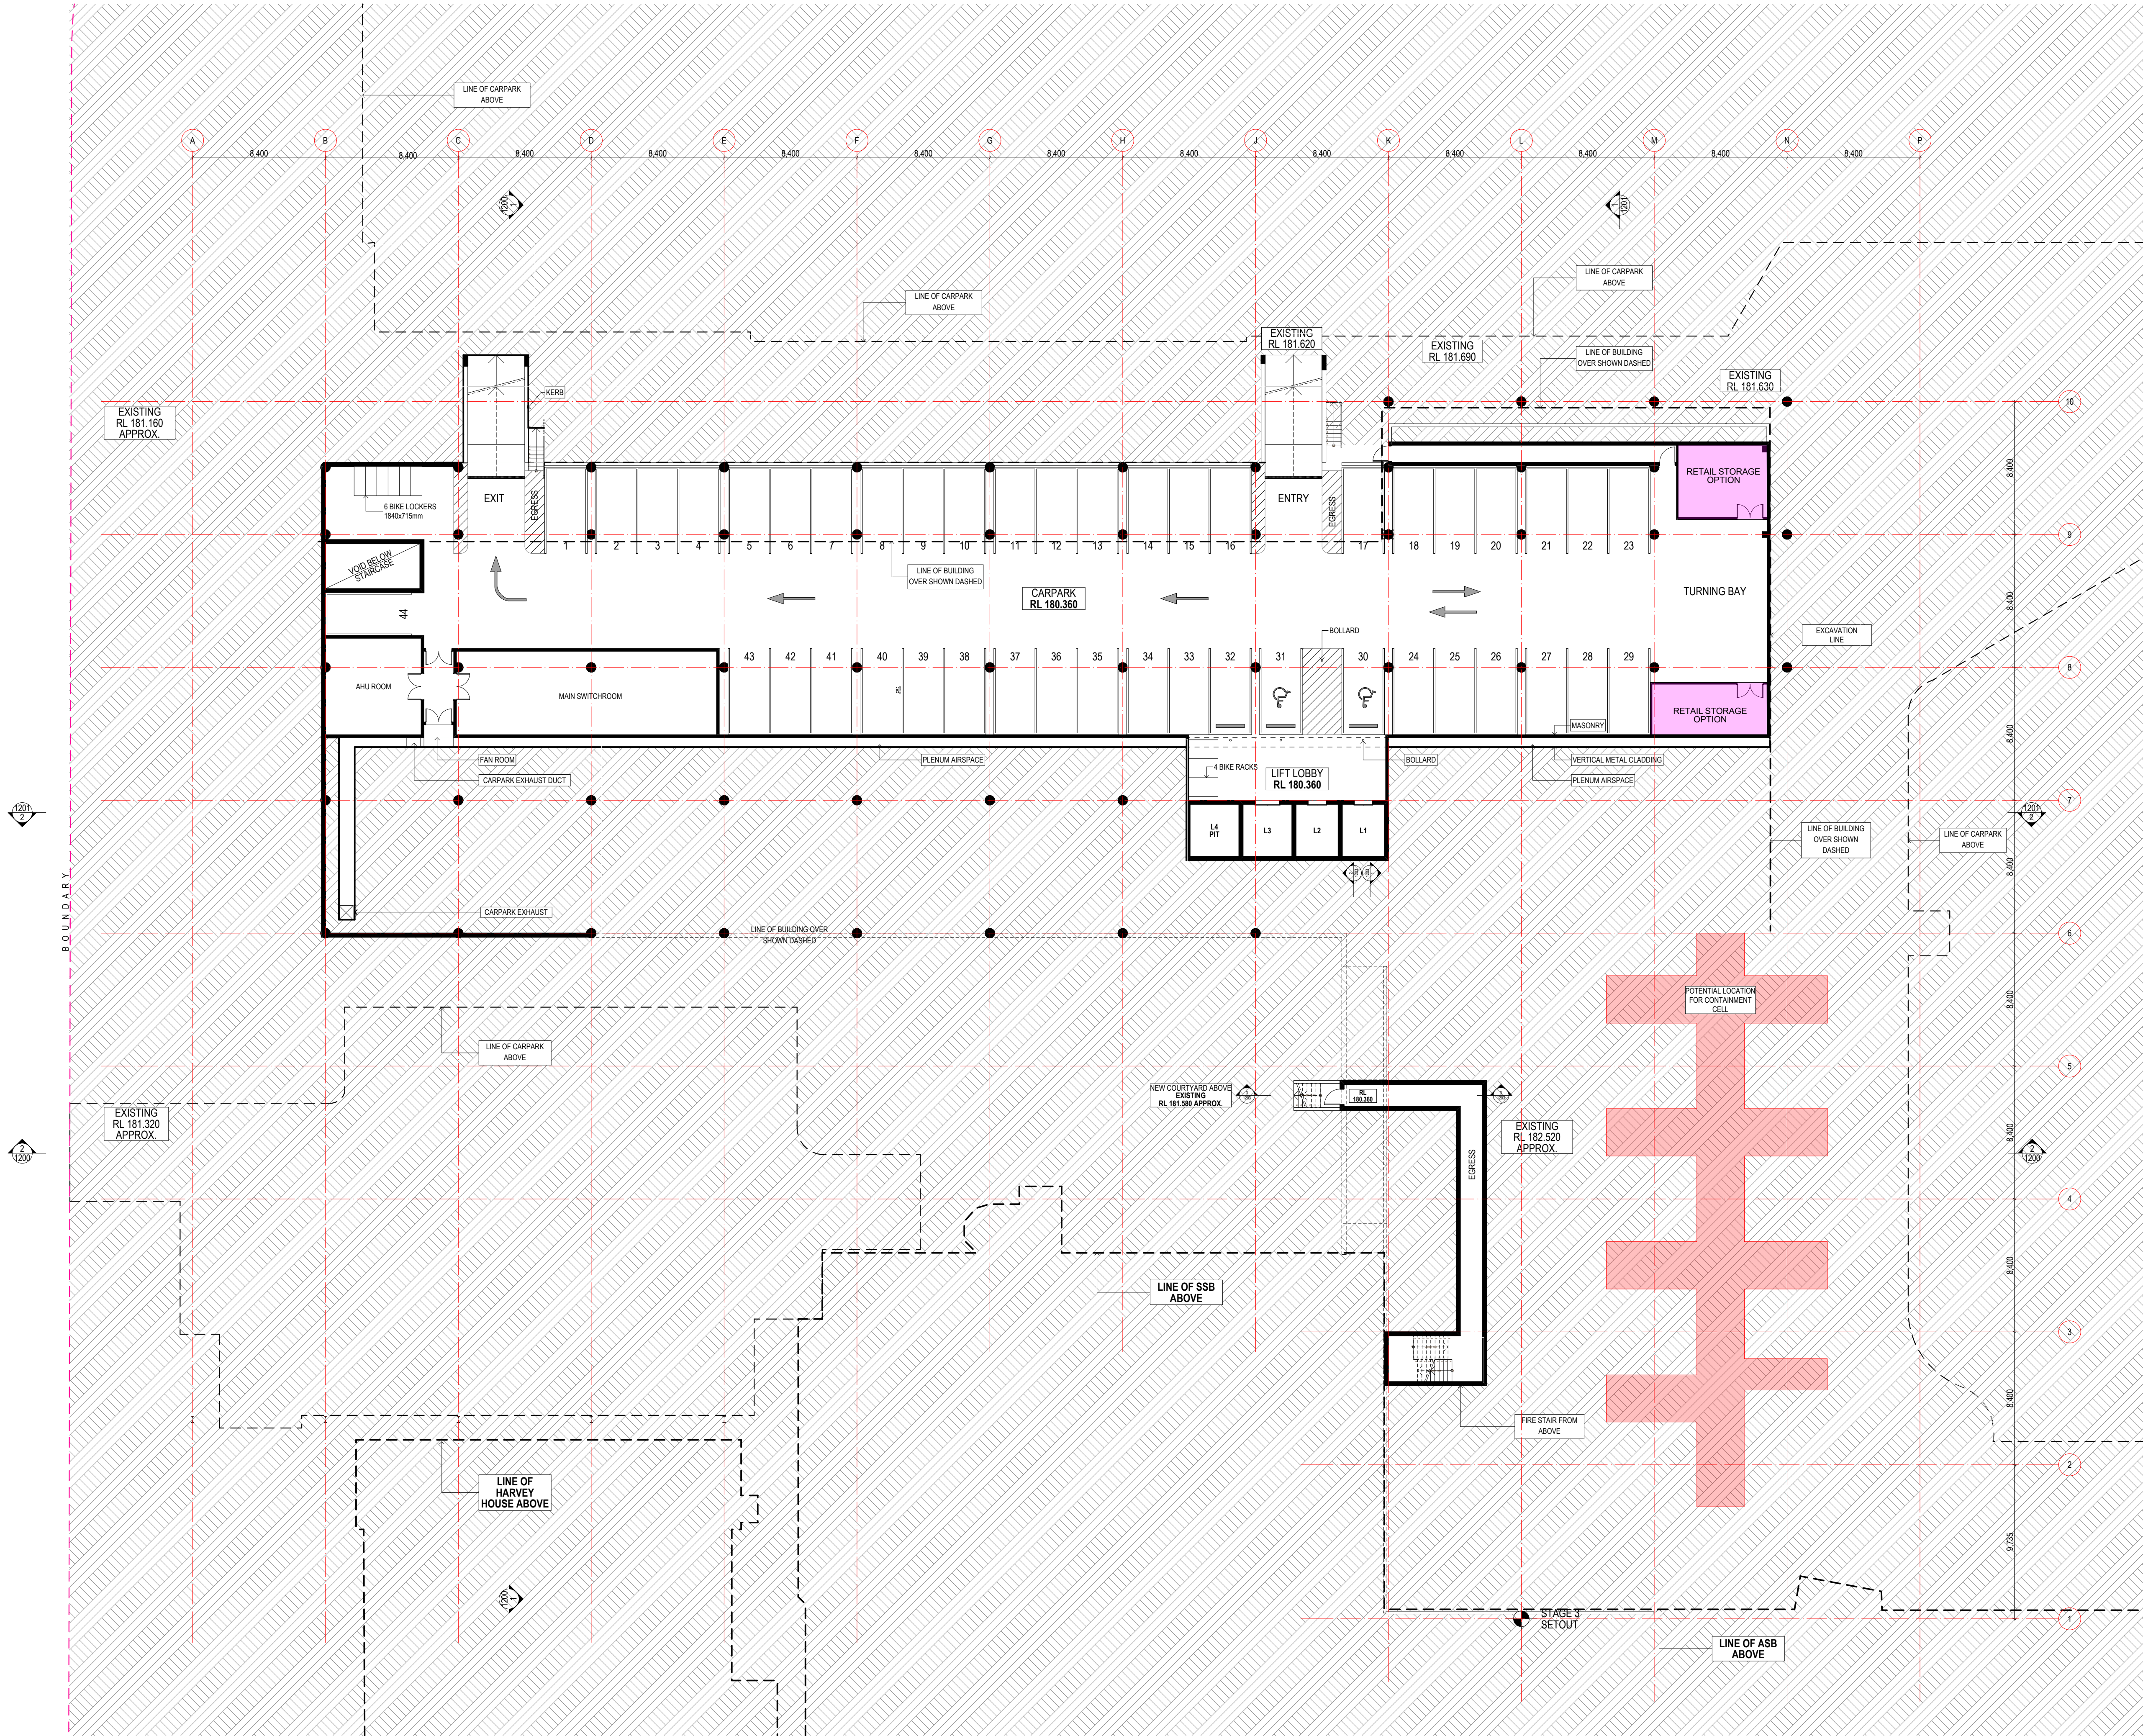

NOTES:

COPYRIGHT © ALL RIGHTS RESERVED. THIS DRAWING MAY NOT BE REPRODUCED OR TRANSMITTED IN ANY FORM OR BY ANY MEANS IN PART OR IN WHOLE WITHOUT PERMISSION OF MARTIN & OLLMANN PTY. LTD.

ALL LEVELS AND DIMENSIONS TO BE VERIFIED PRIOR TO COMMENCEMENT OF WORK. USE FIGURED DIMENSIONS ONLY. DO NOT SCALE.

ALL WORK TO COMPLY WITH CURRENT REGULATIONS AND S.A.A. STANDARDS.

NORTH:

LEGEND:

RETAIL STORAGE OPTION

01	M&O	16/03/2018	REF DRAFT ISSUE
02	M&O	10/04/2018	SSD ISSUE
03	M&O	10/04/2018	ISSUE FOR SSD
04	M&O	20/04/2018	SSD ISSUE - FOR REVIEW
05	M&O	10/05/2018	SSD ISSUE
06	M&O	10/05/2018	SSD ISSUE

No	Initial	DATE	REVISION DETAILS

ARCHITECT

MARTIN & OLLMANN

188 Willoughby Rd
Crows Nest
NSW 2066
NSW Registered Architect: Cameron Martin 9194

T +61 2 9439 8522
E: info@martin-ollmann.com
www.martin-ollmann.com
A&M 20150 071 051

CLIENT

Health Infrastructure

14/77 PACIFIC HIGHWAY
NORTH SYDNEY NSW 2060

phone : (02) 9978 5402
email: hi-info@health.nsw.gov.au

PROJECT:

WAGGA WAGGA HEALTH SERVICE REDEVELOPMENT
Changing more than the buildings

STAGE 3 DEVELOPMENT
CNR EDWARD & DOCKER STREET
WAGGA WAGGA NSW 2650

DRAWING TITLE:

GENERAL ARRANGEMENT - BASEMENT CARPARK

SCALE:	DRAWN BY:	QA:	ISSUE DATE:
1:200B/A1	JR	CM	7/06/2018

PROJECT NUMBER: 17022 CH 03

DRAWING NUMBER: 17022 CH 03

ISSUE:

17022 SSD-ACB-1110 06

ref: BIM Server: BIMSERVER - BIM Server: 21/1/2022 20:00:00 Wagga Wagga Stage 3/17022 CH 03 17022 CH 03

NOT FOR CONSTRUCTION

