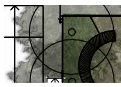


LEGEND

- **Curved timber and concrete seats**
Shapes reference the lagoons of the Murrumbidgee flood plain.
- **Large deciduous trees**
Jacaranda (Jacaranda mimosifolia)
(Frost severity on northern side to be confirmed)
- **Small deciduous trees**
Persian silk tree (Albizia julibrissin)
- **Lawn area**
Flat open grass area for possible health use and or general congregation
- **Mounded planting zones with textured planting**
Miscanthus Sarabande (Japanese Wind Grass)
Westringia Mundi (Westringia)
Rhagodia spinescens (Salt bush)

NOTES

- Define different zones within the north facing lineal landscape
- Create curved shapes that vary from other seating areas, referencing the river and the lagoons of the Murrumbidgee River.
- Incorporate mounded planting areas off the back of seating zones to create a three dimensional landscape that includes shade trees and layered textured plantings

PLANTING PALETTE




Jacaranda. Severity of frost to be confirmed.



Silk Tree

PLANTING SCHEDULE

Species	Common name	Mature Size	Pot Size	Spacing	Nos. /Notes
Trees					
Albizia julibrissin	Silk Tree	6m x 6m	500L	As shown	2
Jacaranda mimosifolia	Jacaranda	10m 8m	500L	As shown	6
Shrubs/ grasses/ ground covers					
Miscanthus Sarabande	Japanese Wind grass	1.2m x 1.2m	200mm	1.2m	
Rhagodia spinescens	Saltbush ground cover	.3m x .8m	200mm	800mm	
Westringia Blue Gem	Native Rosemary	1m x .8m	200mm	800mm	
Westringia Mundi	Native Rosemary	.4 x 1m	140mm	800mm	

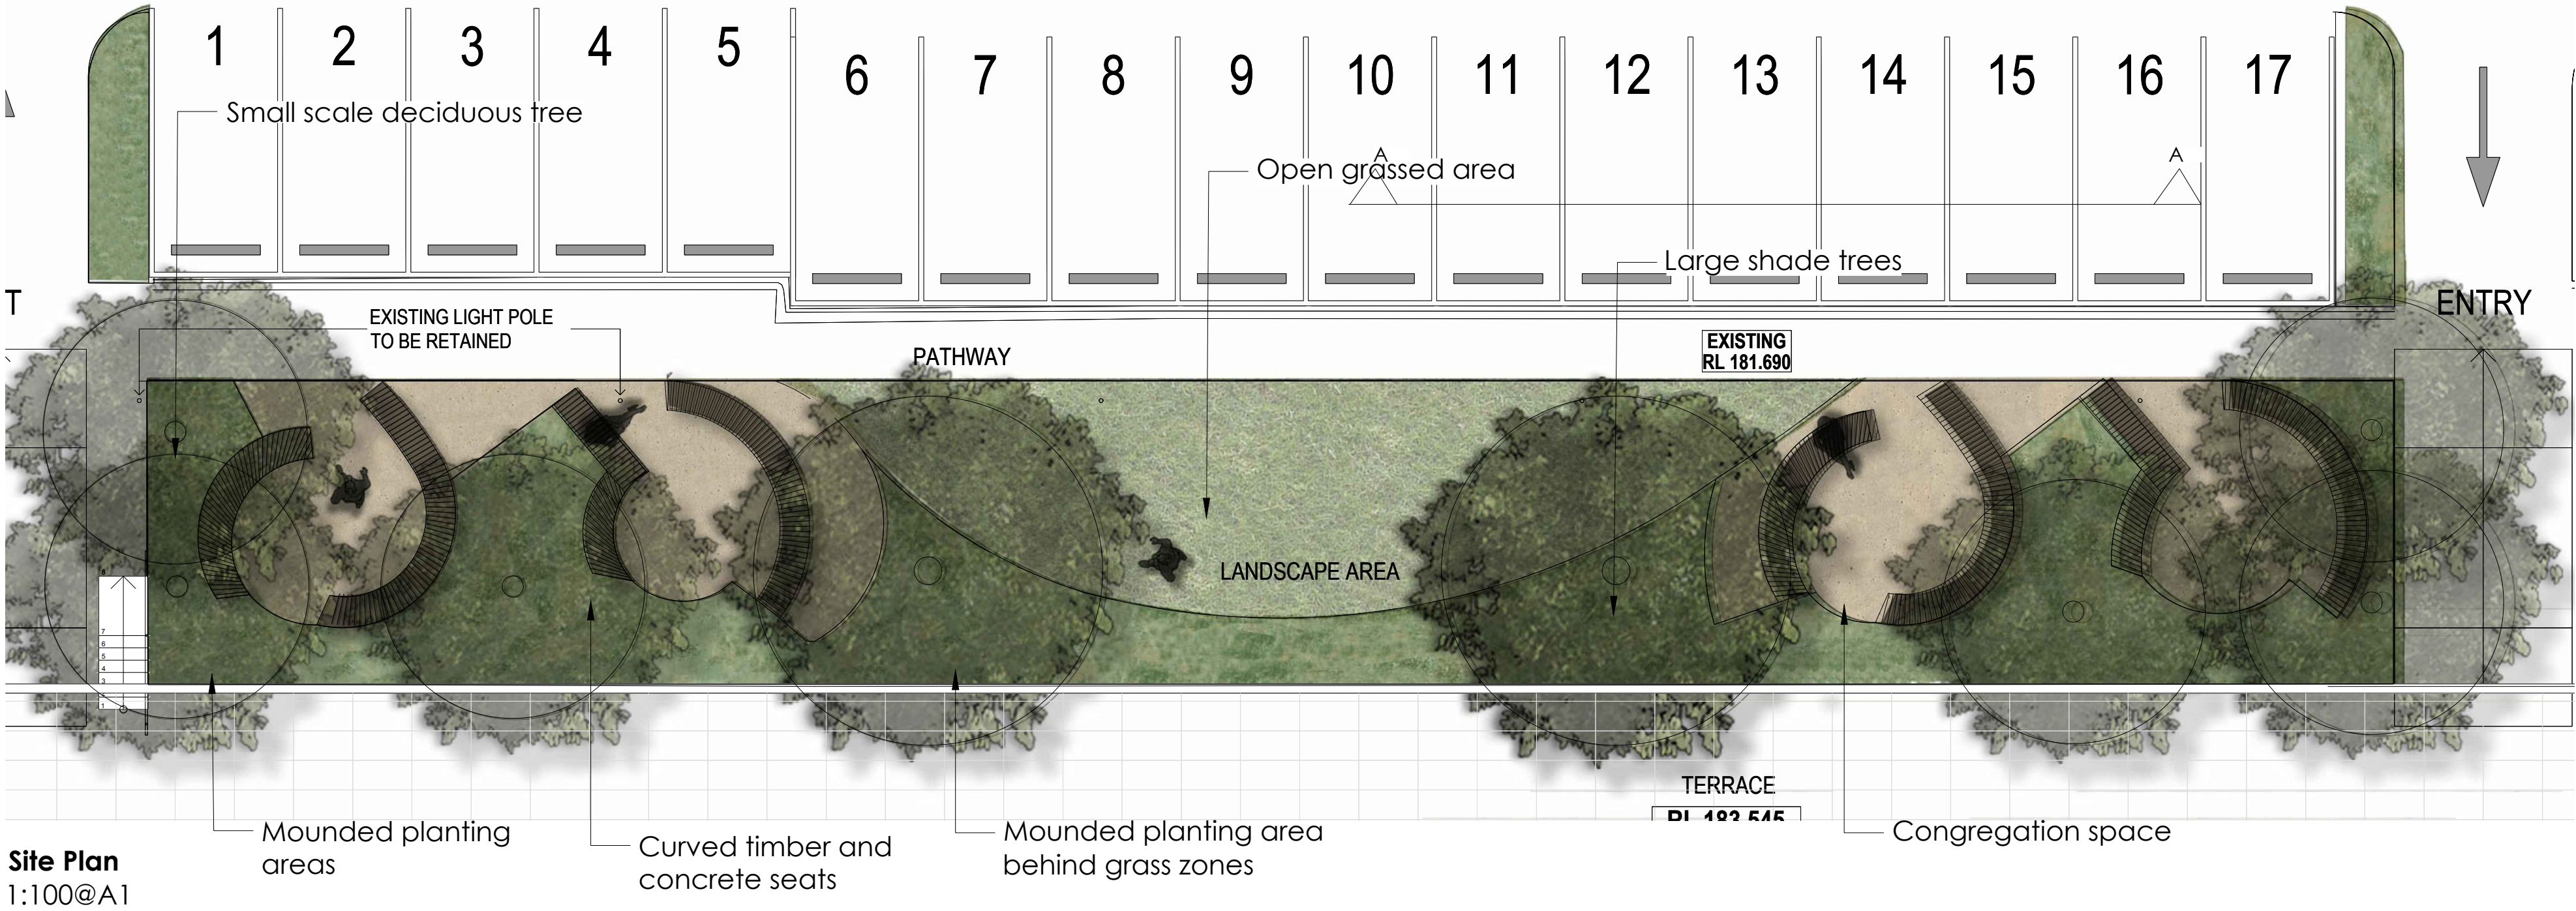

CONCEPT IMAGES



Open grass area adjacent to seating



Curved seats for congregation



Reference river shapes