
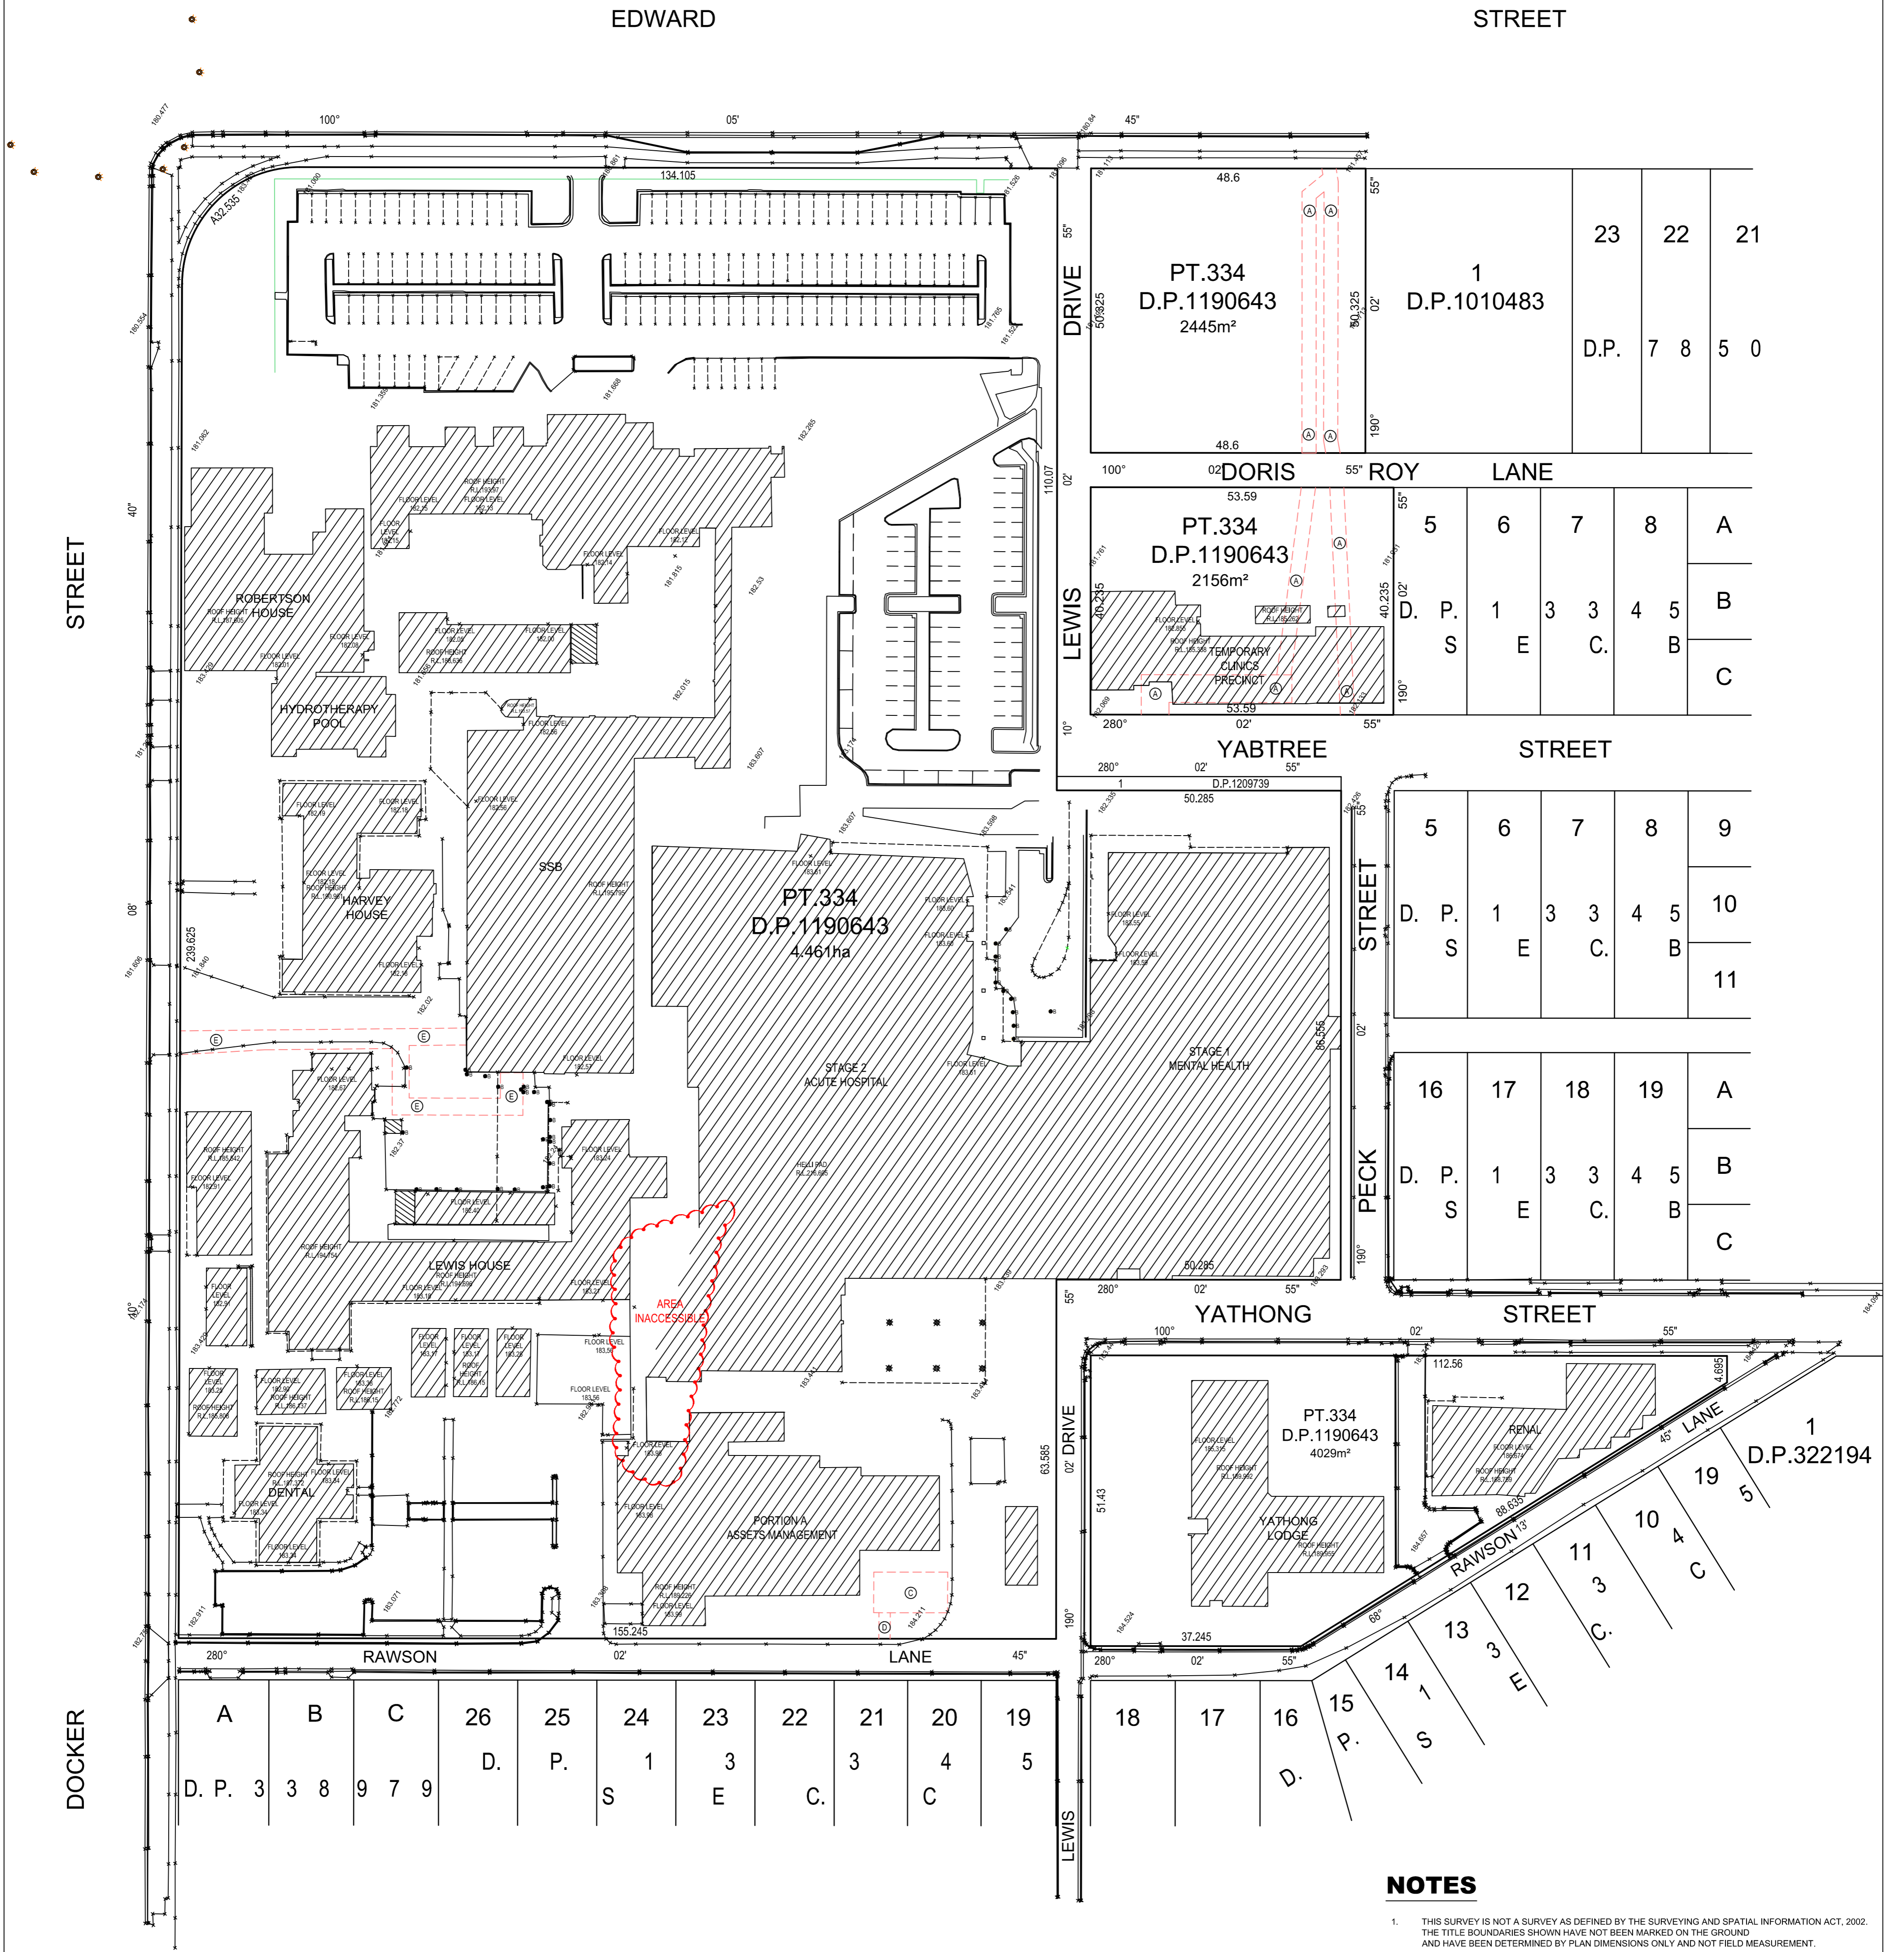


				THIS DRAWING IS COPYRIGHT AND THE PROPERTY OF RIVLAND SURVEYORS AND MUST NOT BE RETAINED, COPIED OR USED WITHOUT THE PERMISSION OF THE AUTHOR. ALL DIMENSIONS MUST BE CHECKED ON SITE BEFORE COMMENCEMENT OF ANY WORK AND DISCREPANCIES IMMEDIATELY REPORTED FOR INTERPRETATION.			KEY PLAN  MGA	
A	15-03-2018	INITIAL ISSUE		B.J.	C.S.	B.J.	A.M.	C.S.
REV	DATE	DESCRIPTION		BY	APP	DRAWN	SURVEYOR	CHECKED



**NOTES**

- THIS SURVEY IS NOT A SURVEY AS DEFINED BY THE SURVEYING AND SPATIAL INFORMATION ACT, 2002. THE TITLE BOUNDARIES SHOWN HAVE NOT BEEN MARKED ON THE GROUND AND HAVE BEEN DETERMINED BY PLAN DIMENSIONS ONLY AND NOT FIELD MEASUREMENT.
- LEVEL DATUM : A.H.D. PER SSM 8910, SCIMS  
: R.L. 183.342
- CO-ORDINATE DATUM : MGA PER SSM 8910, SCIMS  
: MGA COORDINATE ONLY CORRECT AT SSM 8910  
: MGA COMBINED SCALE FACTOR IS 0.999582
- IT IS THE RESPONSIBILITY OF THE CONTRACTOR TO CONFIRM SERVICES PRIOR TO ANY AND ALL WORK ON SITE - PHONE DIAL BEFORE YOU DIG BEFORE THE COMMENCEMENT OF ANY EARTHWORKS OR CONSTRUCTION.
- NO INVESTIGATION OF CERTIFICATE OF TITLE HAS BEEN MADE IN THIS AREA.

- Ⓐ EASEMENT TO DRAIN WATER 2.5 AND 4.9 WIDE
- Ⓒ EASEMENT FOR MULTIPURPOSE ELECTRICAL INSTALLATION 7.175 WIDE
- Ⓓ EASEMENT FOR UNDERGROUND POWERLINES 2 WIDE
- Ⓔ EASEMENT FOR UNDERGROUND POWERLINES 3, 3.5, 4 WIDE AND VARIABLE WIDTH

SSM 8910  
R.L. 183.342

CONSULTANTS		SURVEYORS		CLIENT		PLAN	
<p>LGA WAGGA WAGGA LOCALITY WAGGA WAGGA</p> 		<p>Rivland Surveyors 112 Dockers Street, PO Box 5748, WAGGA WAGGA BC NSW 2650 PH: 02 6971 8811 M: 0412 508 518 chris@rivland.com.au www.rivland.com.au</p> 		<p>NSW GOVERNMENT</p>  <p>Health Infrastructure</p> 		<p>DETAIL SURVEY WAGGA WAGGA RURAL REFERRAL HOSPITAL WAGGA WAGGA 2650</p> <p>DATE OF SURVEY 15-03-2018</p> <p>DRAWING No. DT02 SHEET No. 1 OF 1</p> <p>SCALE 1:600 @ A1 JOB No. 17110</p> <p>REVISION A</p>	