



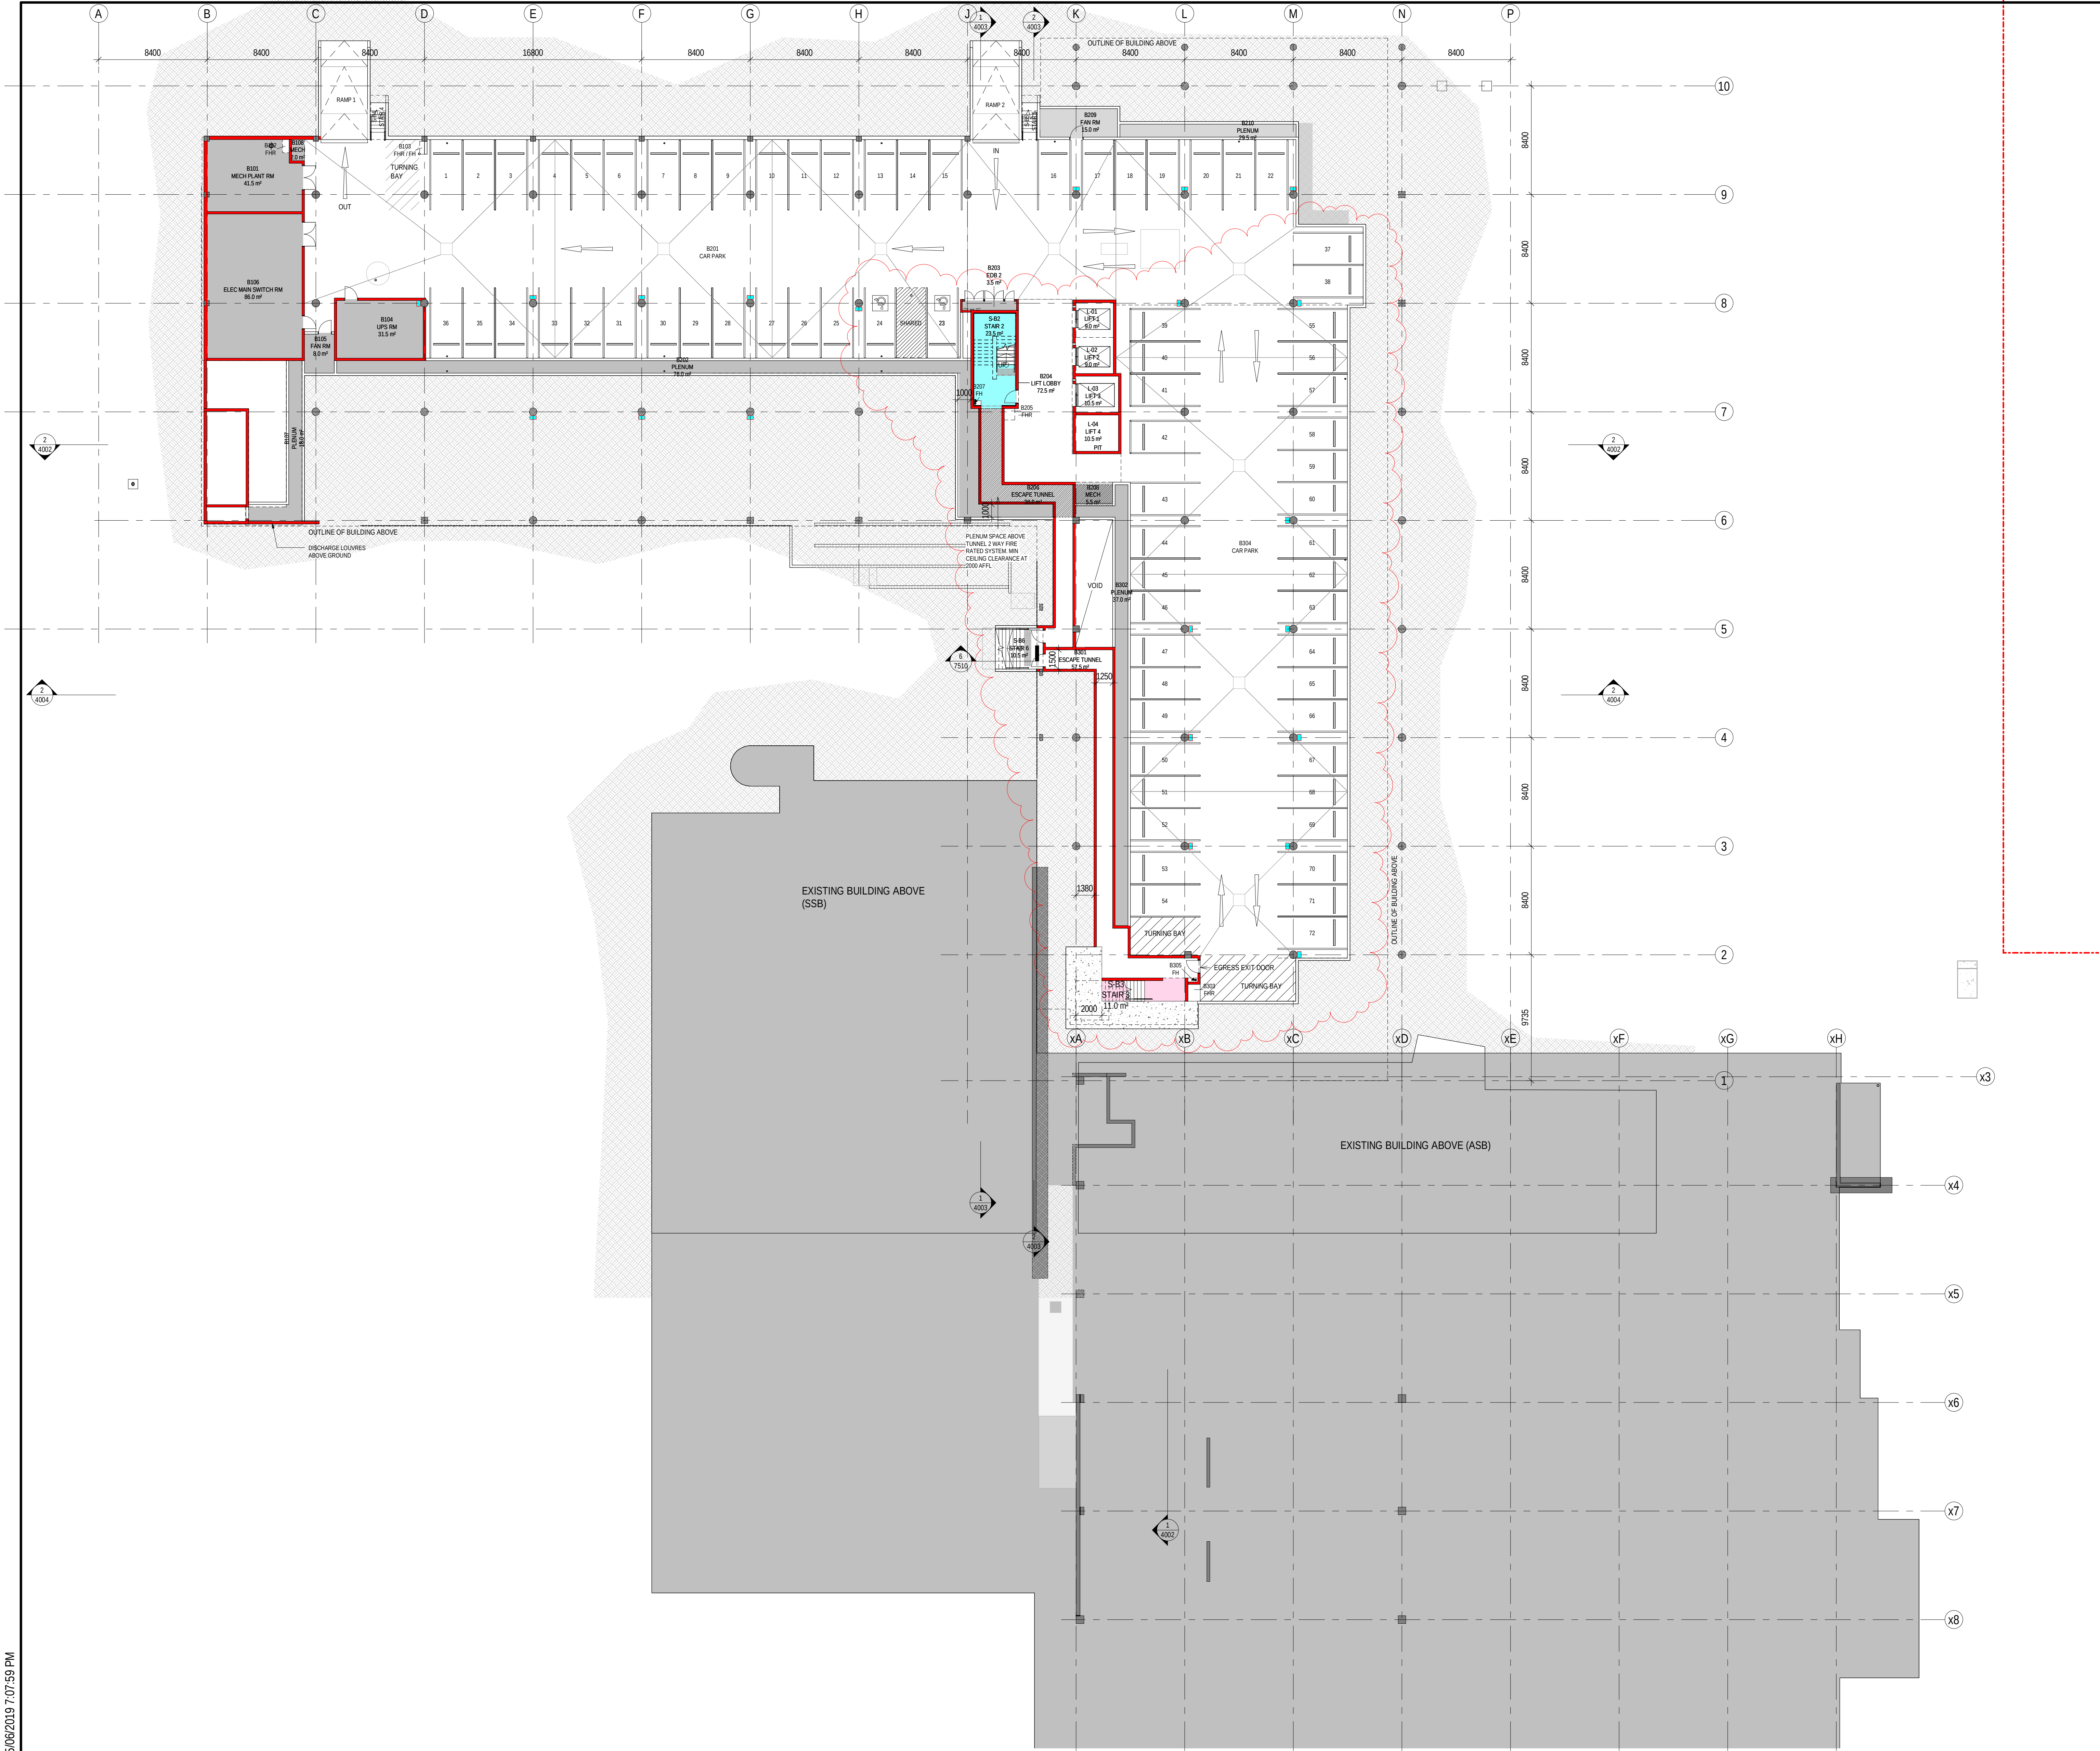

NOTES:
TO BE READ IN CONJUNCTION WITH SERVICES, STRUCTURAL & CIVIL DOCUMENTATION. ANY DISCREPANCY TO BE BROUGHT TO THE ATTENTION OF JACOBS.

N	05.06.2019		EF		ISSUE FOR SSD APPROVAL
M	13.05.2019	ANF	EF		ISSUED FOR INFORMATION
L	18.04.2019	RB	EF		70% DD ISSUE
K	05.04.2019	RB	EF		ISSUED FOR INFORMATION
J	02.04.2019		EF		ISSUED FOR INFORMATION
I	14.03.2019				ISSUED FOR INFORMATION
H	08.03.2019				ISSUED FOR INFORMATION
G	17.10.2018				TENDER ADDENDUM
F	05.10.2018				FROZEN ISSUE
E	21.09.2018				TENDER ADDENDUM #1
D	12.09.2018				FOR REVIEW
C	10.09.2018				FOR INFORMATION
B	31.08.2018				TENDER ISSUE
A	17.08.2018				SD ISSUE FOR REVIEW
REV	DATE	DRAWN	REV'D	APP'D	AMENDMENT

KEY PLAN

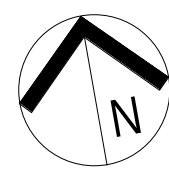

PROJECT MANAGER



PRINCIPAL



JACOBS

LEVEL 7, 177 PACIFIC HIGHWAY
NORTH SYDNEY
NSW 2060
AUSTRALIA

TEL: +61 2 9929 2000
FAX: +61 2 9929 2510
WEB: jacobs.com

PROJECT



WAGGA WAGGA HEALTH SERVICE REDEVELOPMENT STAGE 3
CNR EDWARD & DOCKER STREET
WAGGA WAGGA NSW 2650

ARCHITECTURAL SERVICES
GENERAL ARRANGEMENT PLAN -
BASEMENT


DRAWING STATUS

FOR INFORMATION


DRAWN	DRAWING CHECK
LH / EF	EF
DESIGNED	DESIGN REVIEW
DG / JS	AC
REVIEWED	DATE
AC / DG	10.08.2018
APPROVED	DATE
CY	17.08.2018
SCALE	
1 : 200 @ B1	
DRAWING NO.	REV

IA172202-ACB-RB-DRG-1500

N

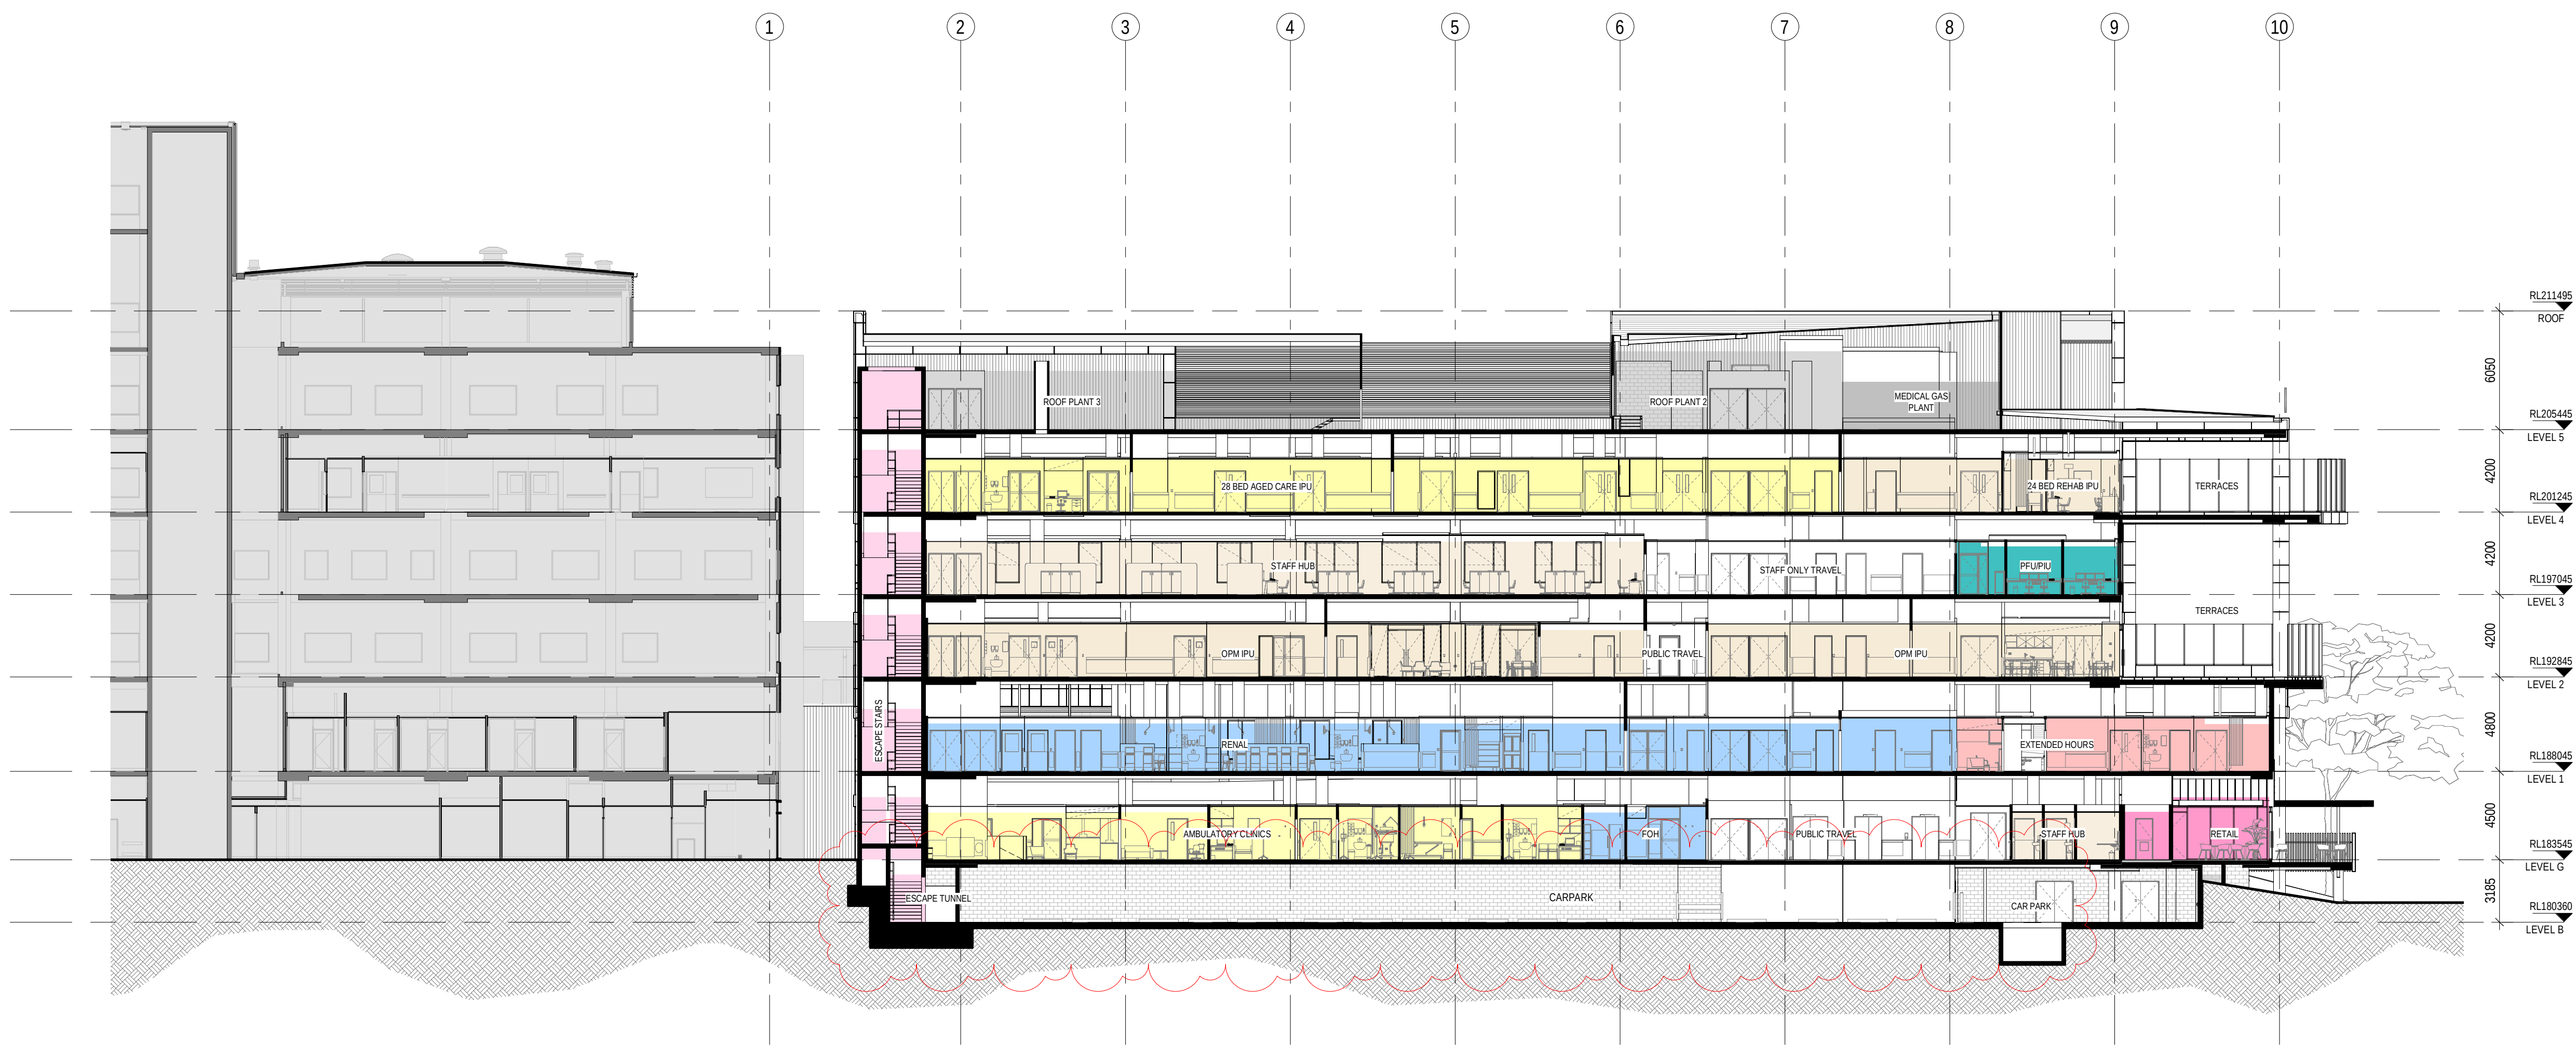

1 SECTION N-S LOOKING WEST
1500 1:200

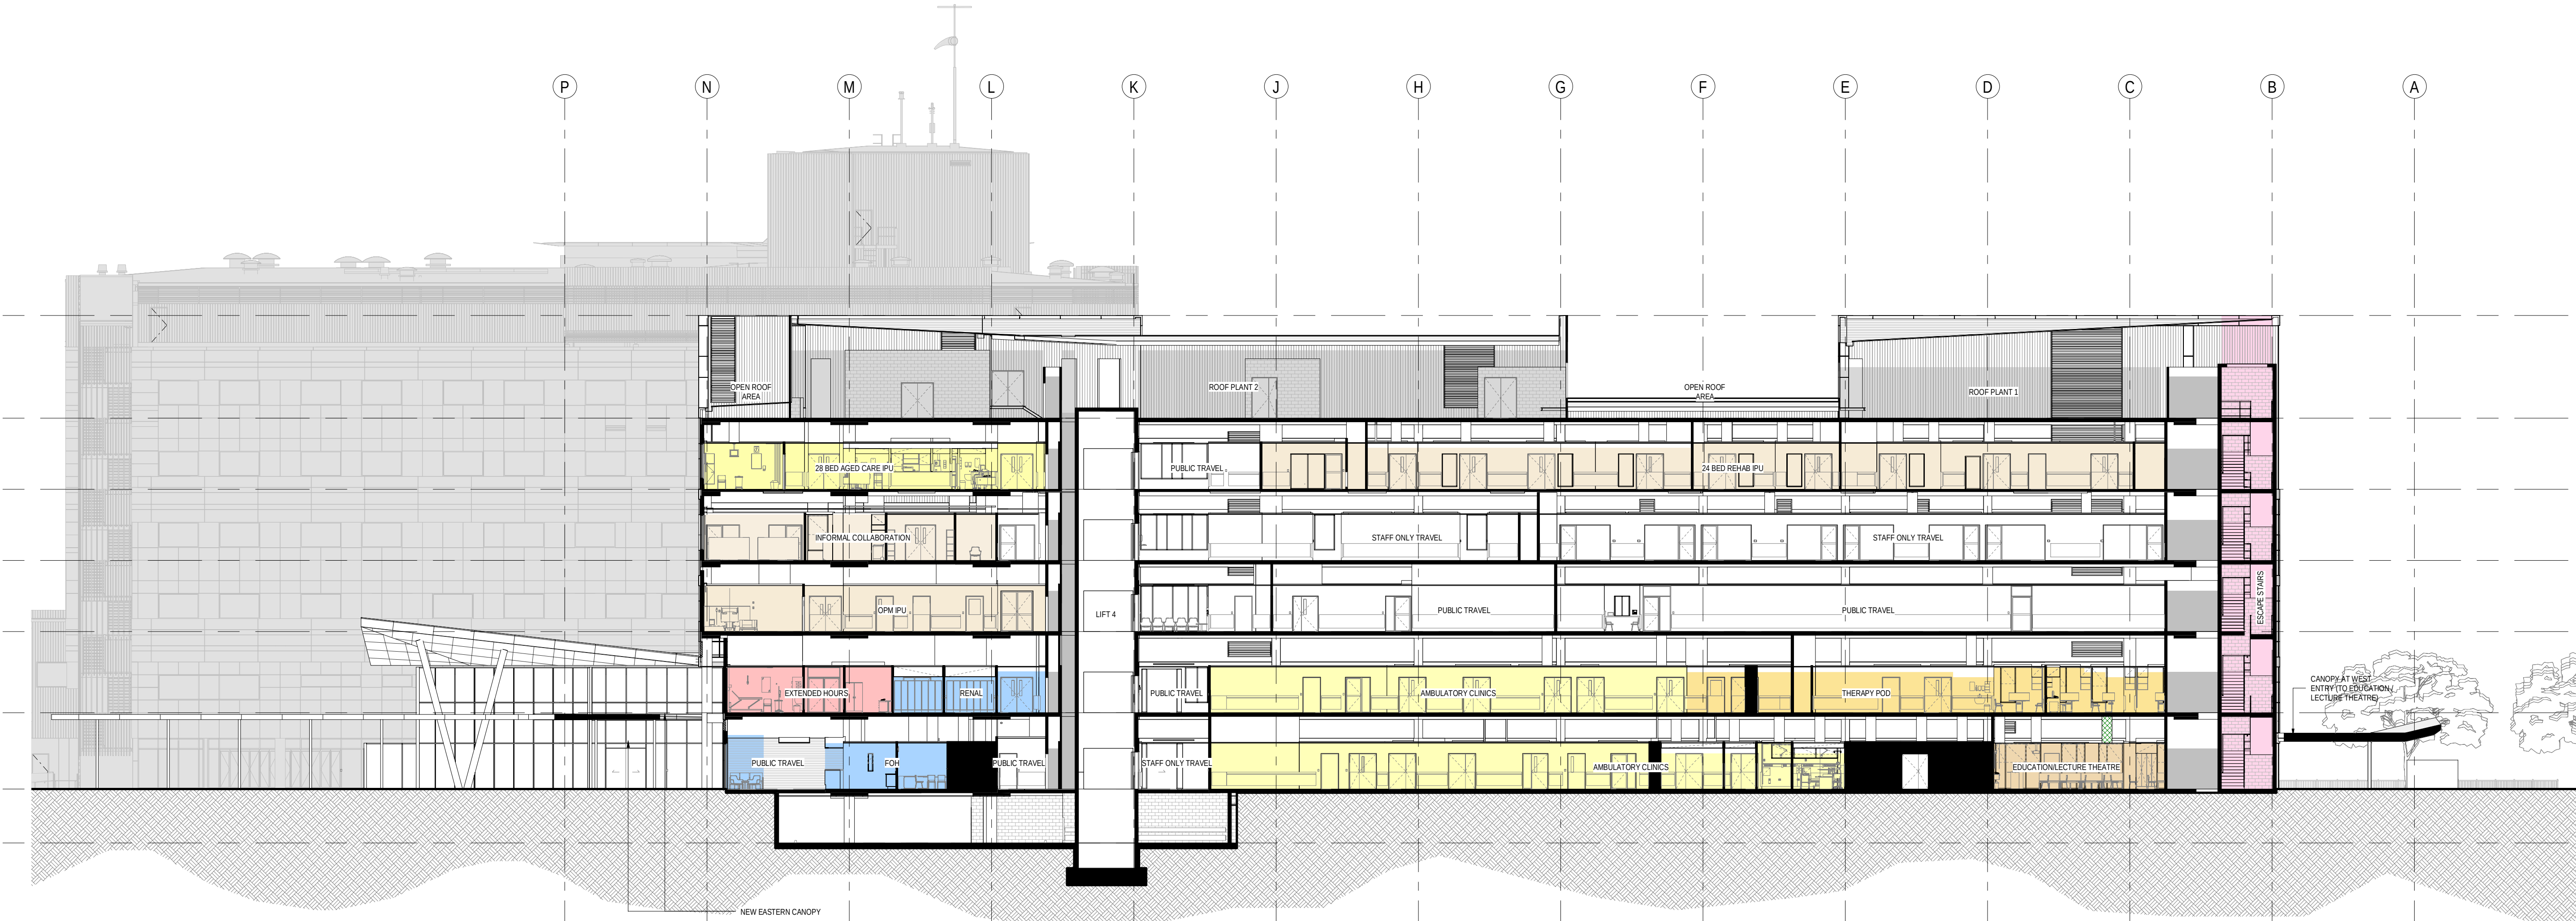

2 SECTION E-W LOOKING SOUTH
1500 1:200

NOTES:
TO BE READ IN CONJUNCTION WITH SERVICES, STRUCTURAL & CIVIL DOCUMENTATION. ANY DISCREPANCY TO BE BROUGHT TO THE ATTENTION OF JACOBS.

REV	DATE	DRAWN	REV'D	APP'D	AMENDMENT
I	05.08.2018			EF	ISSUE FOR SSD APPROVAL
H	29.05.2018	RB		EF	ISSUED FOR INFORMATION
G	27.05.2018				ISSUE FOR INFORMATION
F	24.04.2018	RB		EF	70% DD ISSUE
E	20.02.2018				ISSUED FOR INFORMATION
D	21.09.2018				TENDER ADDENDUM #1
C	12.09.2018				FOR REVIEW
B	31.08.2018				TENDER ISSUE
A	17.08.2018				SD ISSUE FOR REVIEW

KEY PLAN

PROJECT MANAGER



PRINCIPAL



JACOBS

LEVEL 7, 177 PACIFIC HIGHWAY
NORTH SYDNEY
NSW 2060
AUSTRALIA

TEL: +61 2 9028 2100
FAX: +61 2 9028 2510
WEB: jacobs.com

PROJECT




WAGGA WAGGA HEALTH SERVICE REDEVELOPMENT STAGE 3
CNR EDWARD & DOCKER STREET
WAGGA WAGGA NSW 2650

TITLE
**ARCHITECTURAL SERVICES
SECTIONS**

DRAWING STATUS

FOR INFORMATION

DRAWN	RTB	DRAWING CHECK	EF
DESIGNED	DG / JS	DESIGN REVIEW	AC
REVIEWED	AC / DG	DATE	10.08.2018
APPROVED	CY	DATE	17.08.2018
SCALE	As indicated @		
DRAWING NO.	IA172202-ACB-RB-DRG-4002	REV	1

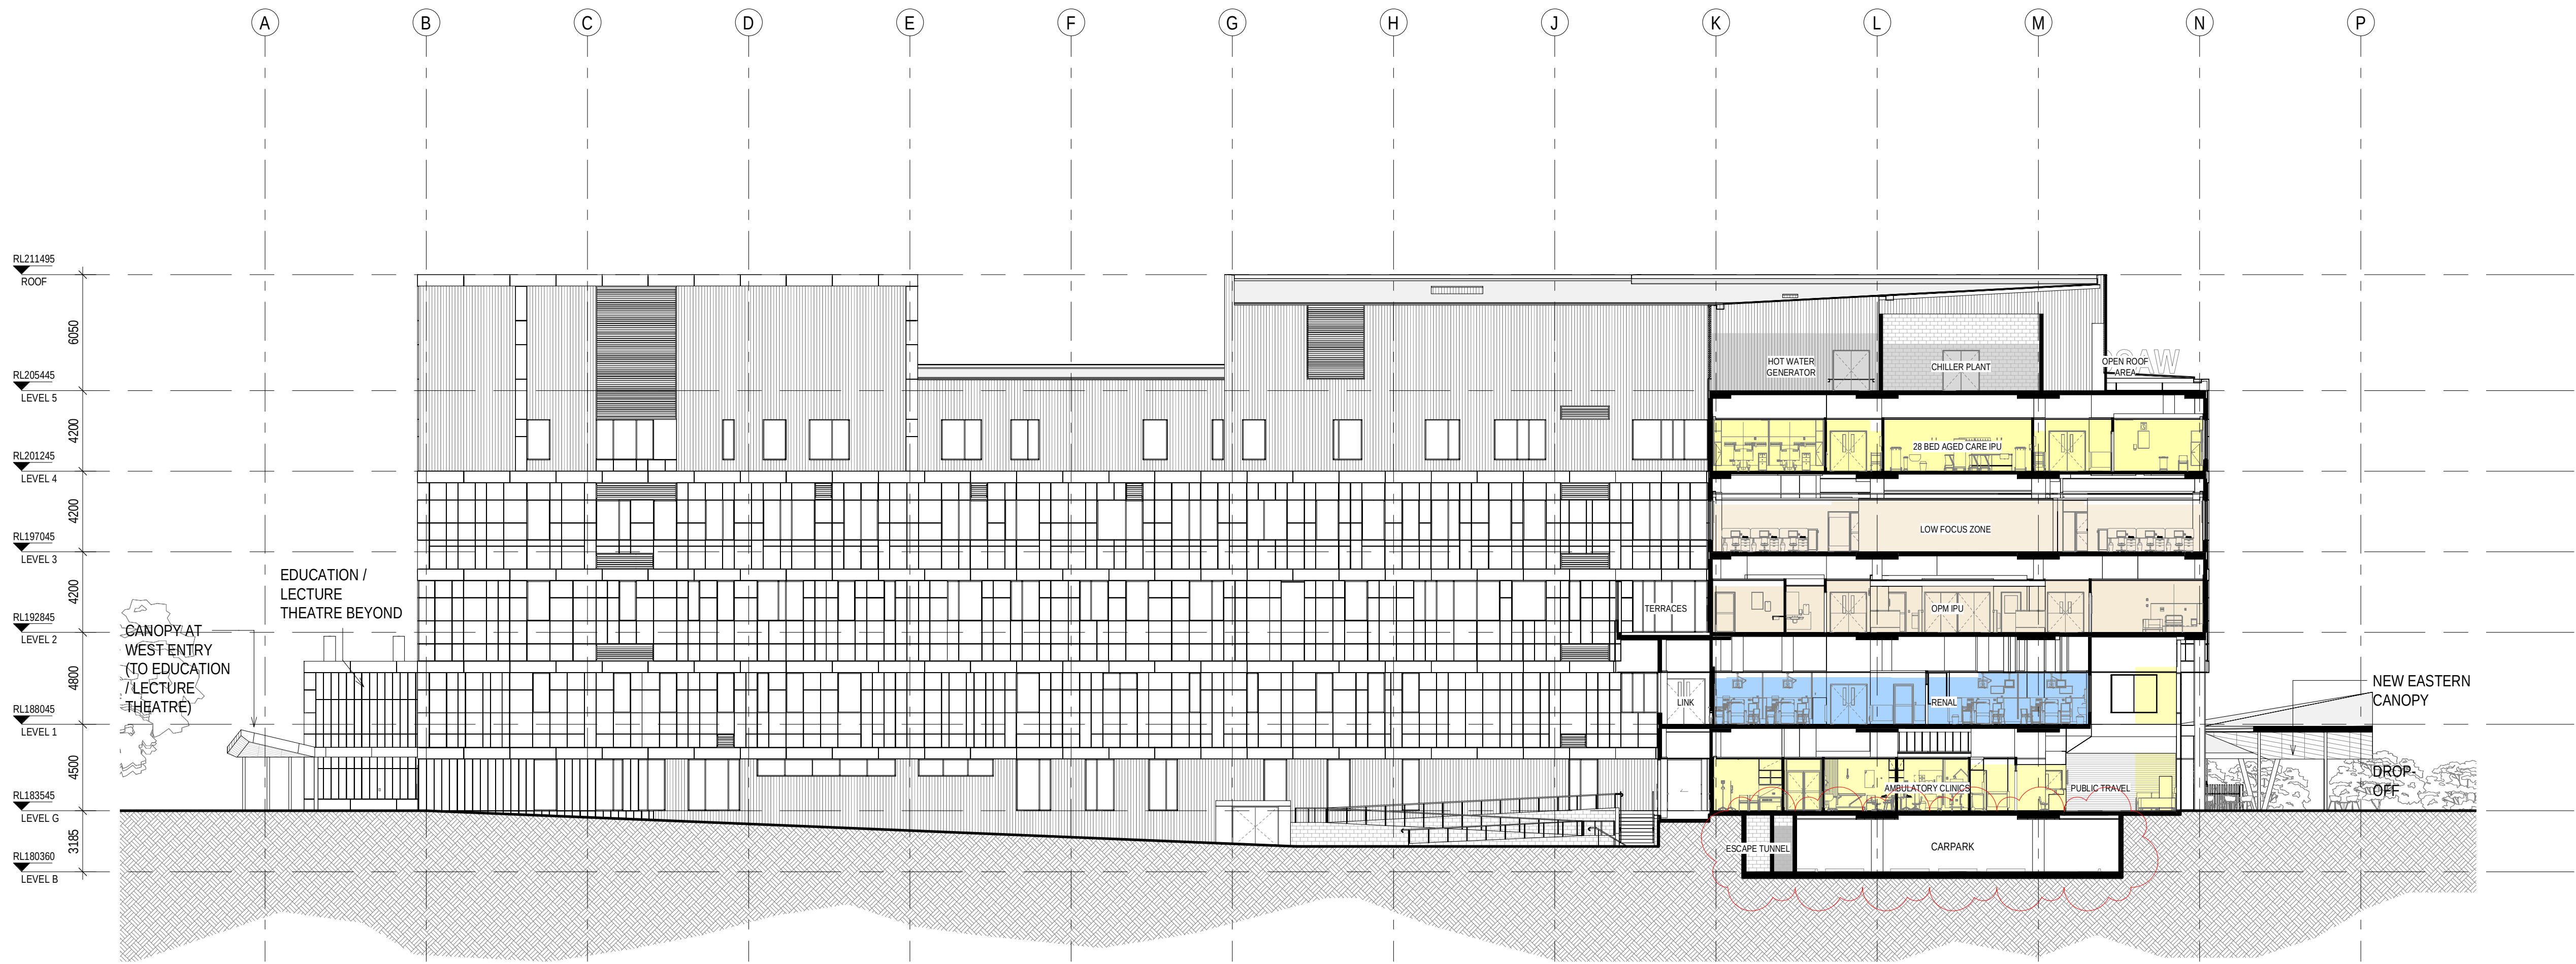

2 SECTION E-W LOOKING NORTH
1500 1:200

NOTES:
TO BE READ IN CONJUNCTION WITH SERVICES, STRUCTURAL & CIVIL DOCUMENTATION. ANY DISCREPANCY TO BE BROUGHT TO THE ATTENTION OF JACOBS.

REV	DATE	DRAWN	REV'D	APP'D	AMENDMENT
I	05.08.2019		EF		ISSUE FOR SSD APPROVAL
H	29.05.2019	RB	EF		ISSUED FOR INFORMATION
G	27.05.2019				ISSUE FOR INFORMATION
F	24.04.2019	RB	EF		70% DD ISSUE
E	20.02.2019				ISSUED FOR INFORMATION
D	21.09.2018				TENDER ADDENDUM #1
C	12.09.2018				FOR REVIEW
B	31.08.2018				TENDER ISSUE
A	17.08.2018				SD ISSUE FOR REVIEW

KEY PLAN

PROJECT MANAGER



JACOBS

LEVEL 7, 177 PACIFIC HIGHWAY
NORTH SYDNEY
NSW 2060
AUSTRALIA
TEL: +61 2 9929 2100
FAX: +61 2 9929 2510
WEB: jacobson.com



WAGGA WAGGA HEALTH SERVICE REDEVELOPMENT STAGE 3
CNR EDWARD & DOCKER STREET
WAGGA WAGGA NSW 2650

TITLE
**ARCHITECTURAL SERVICES
SECTIONS**

DRAWING STATUS
FOR INFORMATION

DRAWN	RTB	DRAWING CHECK	EF
DESIGNED	DG / JS	DESIGN REVIEW	AC
REVIEWED	AC / DG	DATE	10.08.2018
APPROVED	CY	DATE	17.08.2018
SCALE	As indicated @		
DWG No.	IA172202-ACB-RB-DRG-4004		
REV	1		