


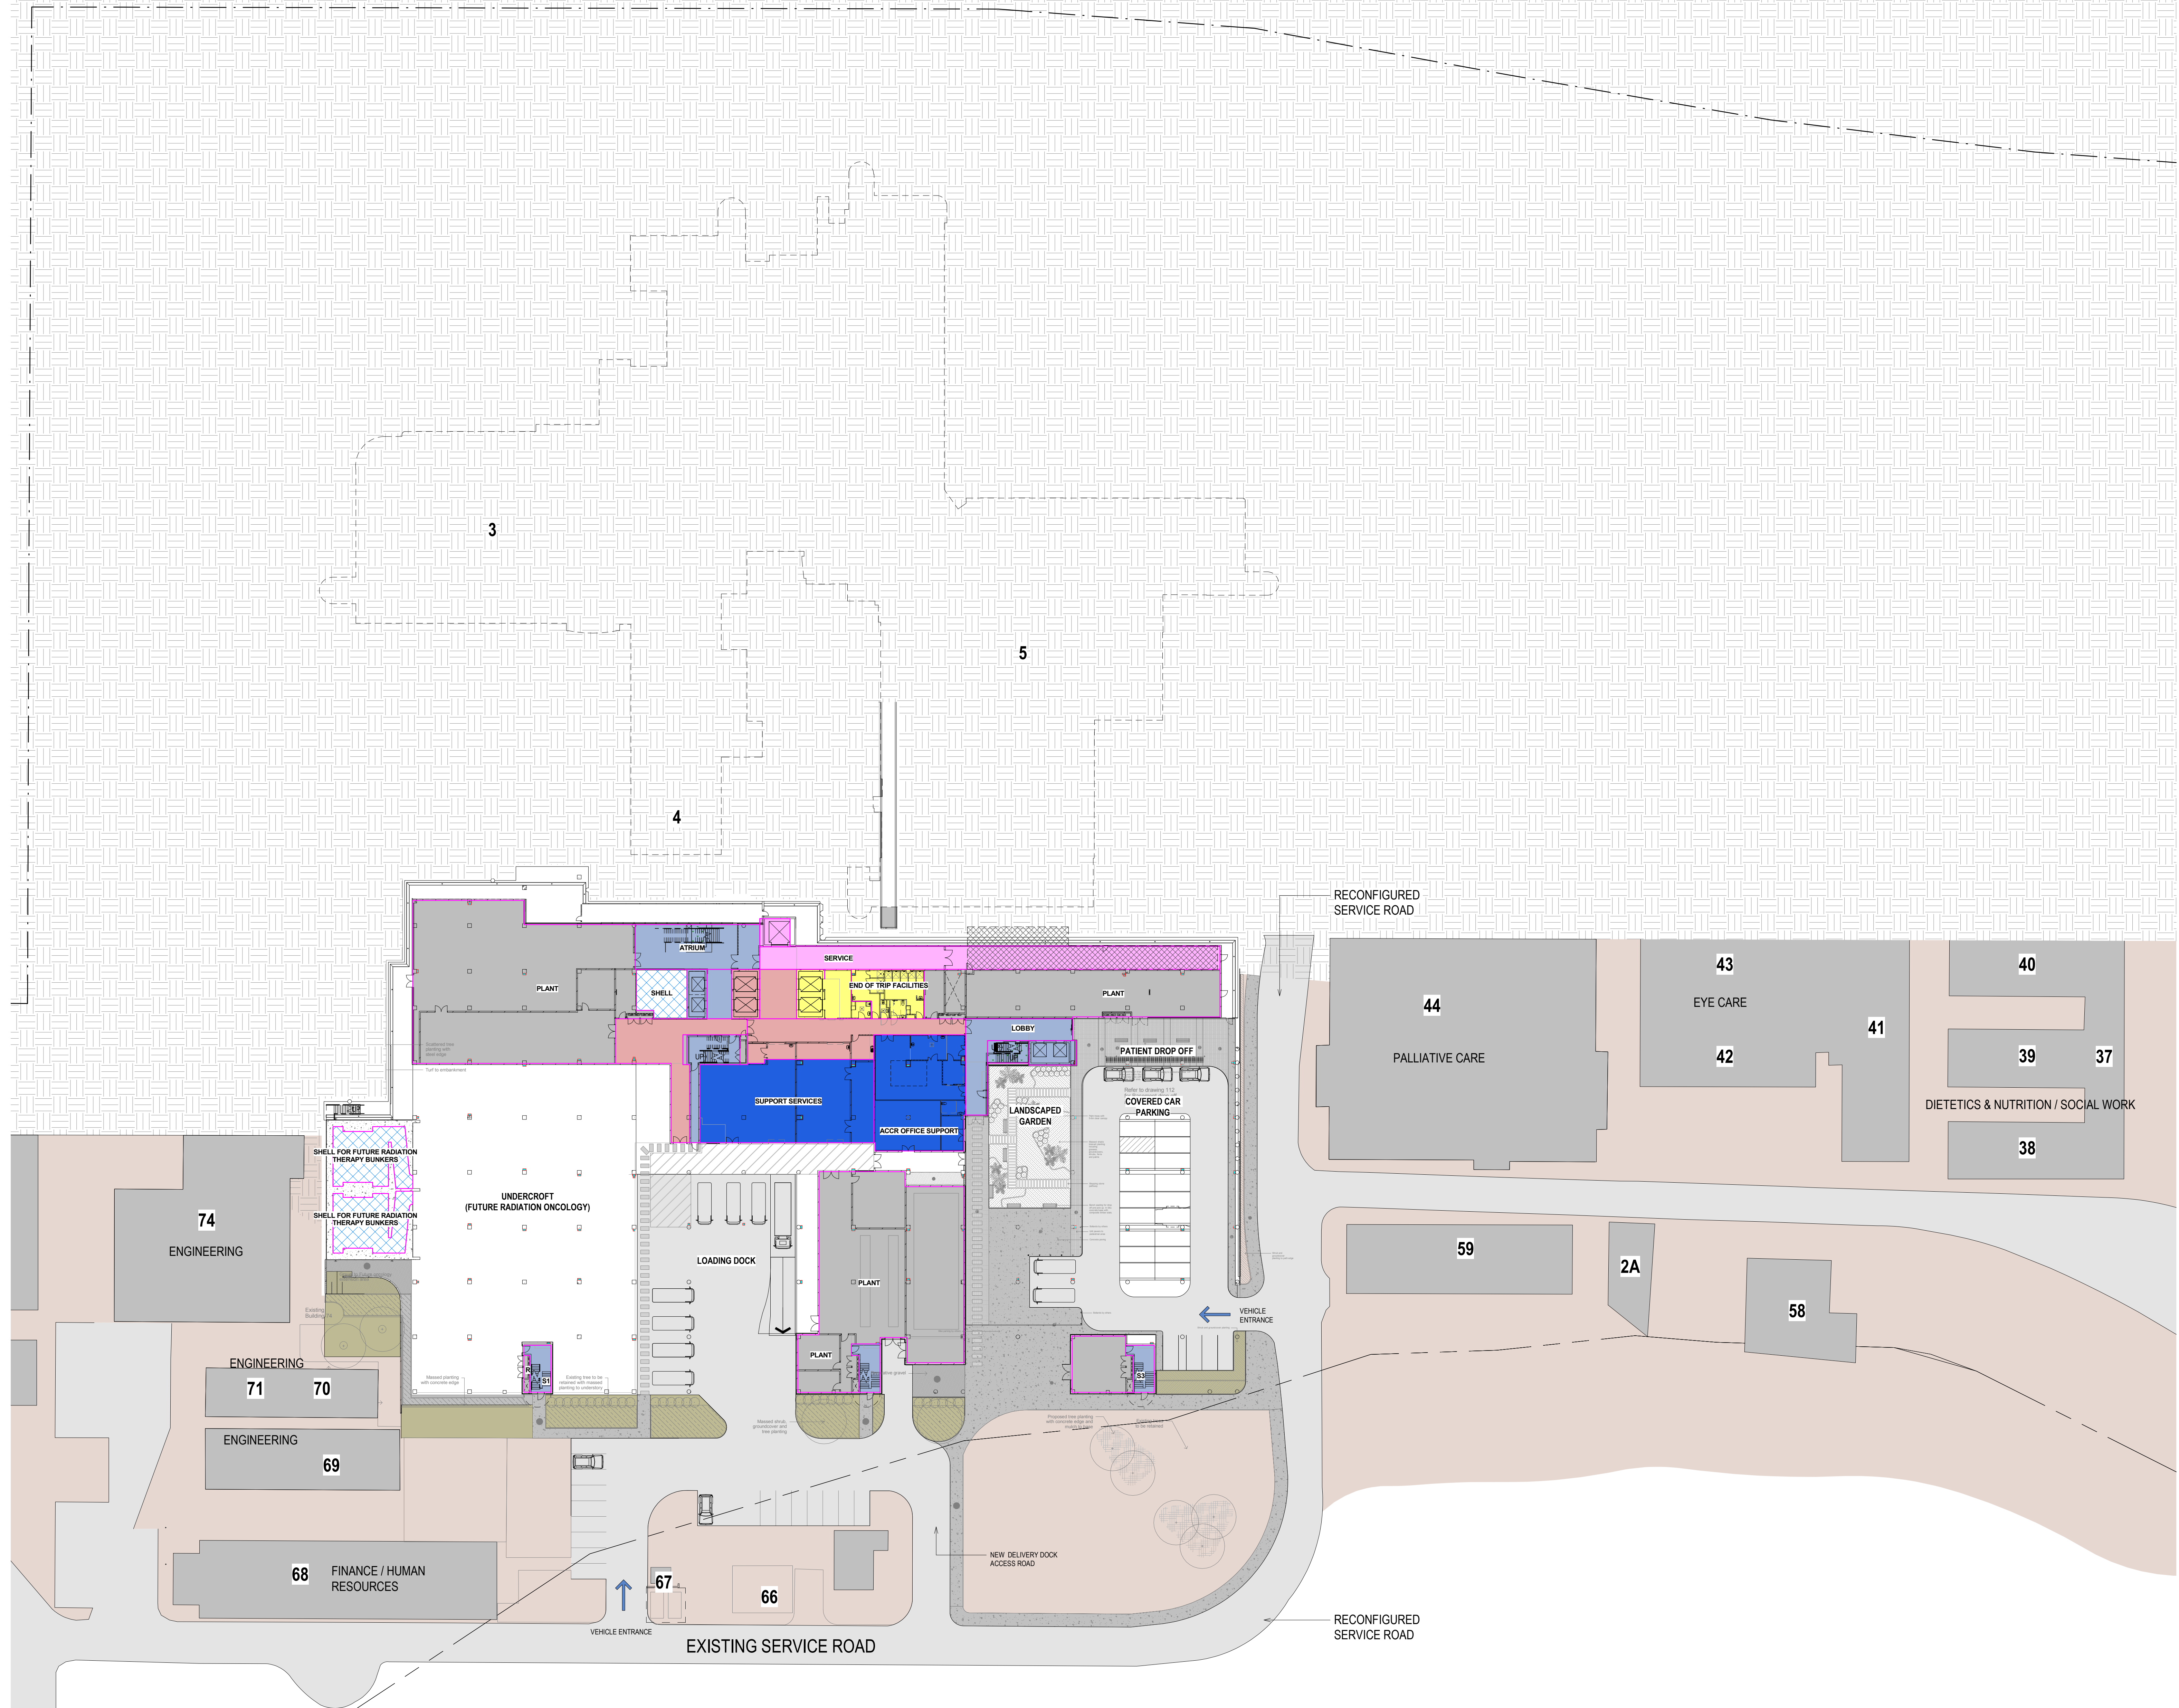


NOTES:
TO BE READ IN CONJUNCTION WITH SERVICES, STRUCTURAL & CIVIL
DOCUMENTATION. ANY DISCREPANCY TO BE BROUGHT TO THE
ATTENTION OF JACOBS.

LEGEND:

- BOUNDARY LINE
- XX EXISTING BUILDINGS
BUILDING NUMBER
- ENGINEERING/PLANT
- TRAVEL - STAFF
- TRAVEL - PUBLIC
- CLINICAL AREA
- ADMIN AREA
- SUPPORT/
BACK OF HOUSE
- SHARED AREA
- LINKS/TUNNEL/
BRIDGE/HOSP ST
- SHELL AREA
- REFURBISHMENT

REV	DATE	BY	WB	APPD	AMENDMENT
10	22.05.18	BY	WB		MAIN WORKS 70% DD ISSUE
9	12.04.18	BY	WB		ISSUED FOR SSCA
8	20.03.18	MM/EF/	WB		SCHEMATIC DESIGN ISSUE
7	16.03.18	MM	WB		SCHEMATIC DESIGN DRAFT ISSUE
6	26.05.16	JS	CY		SHELLED AREAS SHOWN
5	13.05.16	JS/GA	CY		SCHEME DESIGN FROZEN BACKGROUNDS
4	15.04.16	JS	CY		70% SCHEME DESIGN ISSUE
3	23.03.16	JS	CY		UPDATES FOR CONSULTANT ISSUE
2	15.03.16	JS	CY		UPDATES TO LOADING DOCK
1	11.03.16	JS	CY		PRELIMINARY ISSUE

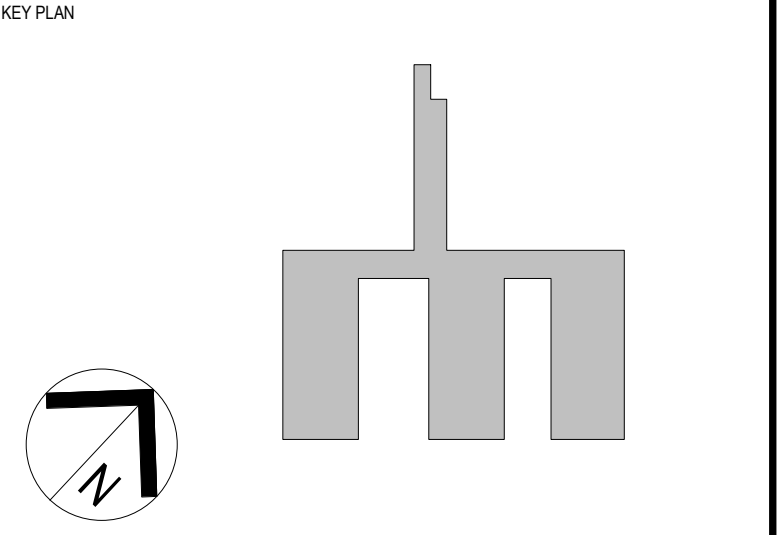

LEVEL 7, 177 PACIFIC HIGHWAY
NORTH SYDNEY
NSW 2060
AUSTRALIA

TEL: +61 2 9928 2100
FAX: +61 2 9928 2510
WEB: jacobsc.com


PROJECT
CONCORD HOSPITAL
REDEVELOPMENT STAGE 1

HOSPITAL ROAD
CONCORD NSW 2139

TITLE
OVERALL PLAN - BASEMENT

DRAWING STATUS
SCHEMATIC DESIGN

DRAWN: GA/MM/MR/EF	DRAWING CHECK: WB
DESIGNED: AC/DG	DESIGN REVIEW: CY
REVIEWED:	DATE:
APPROVED:	DATE:
SCALE: 1 : 400	
PROJECT No: IA064700	DRAWING No: NEWB-AR-DRG-0050
REV	10

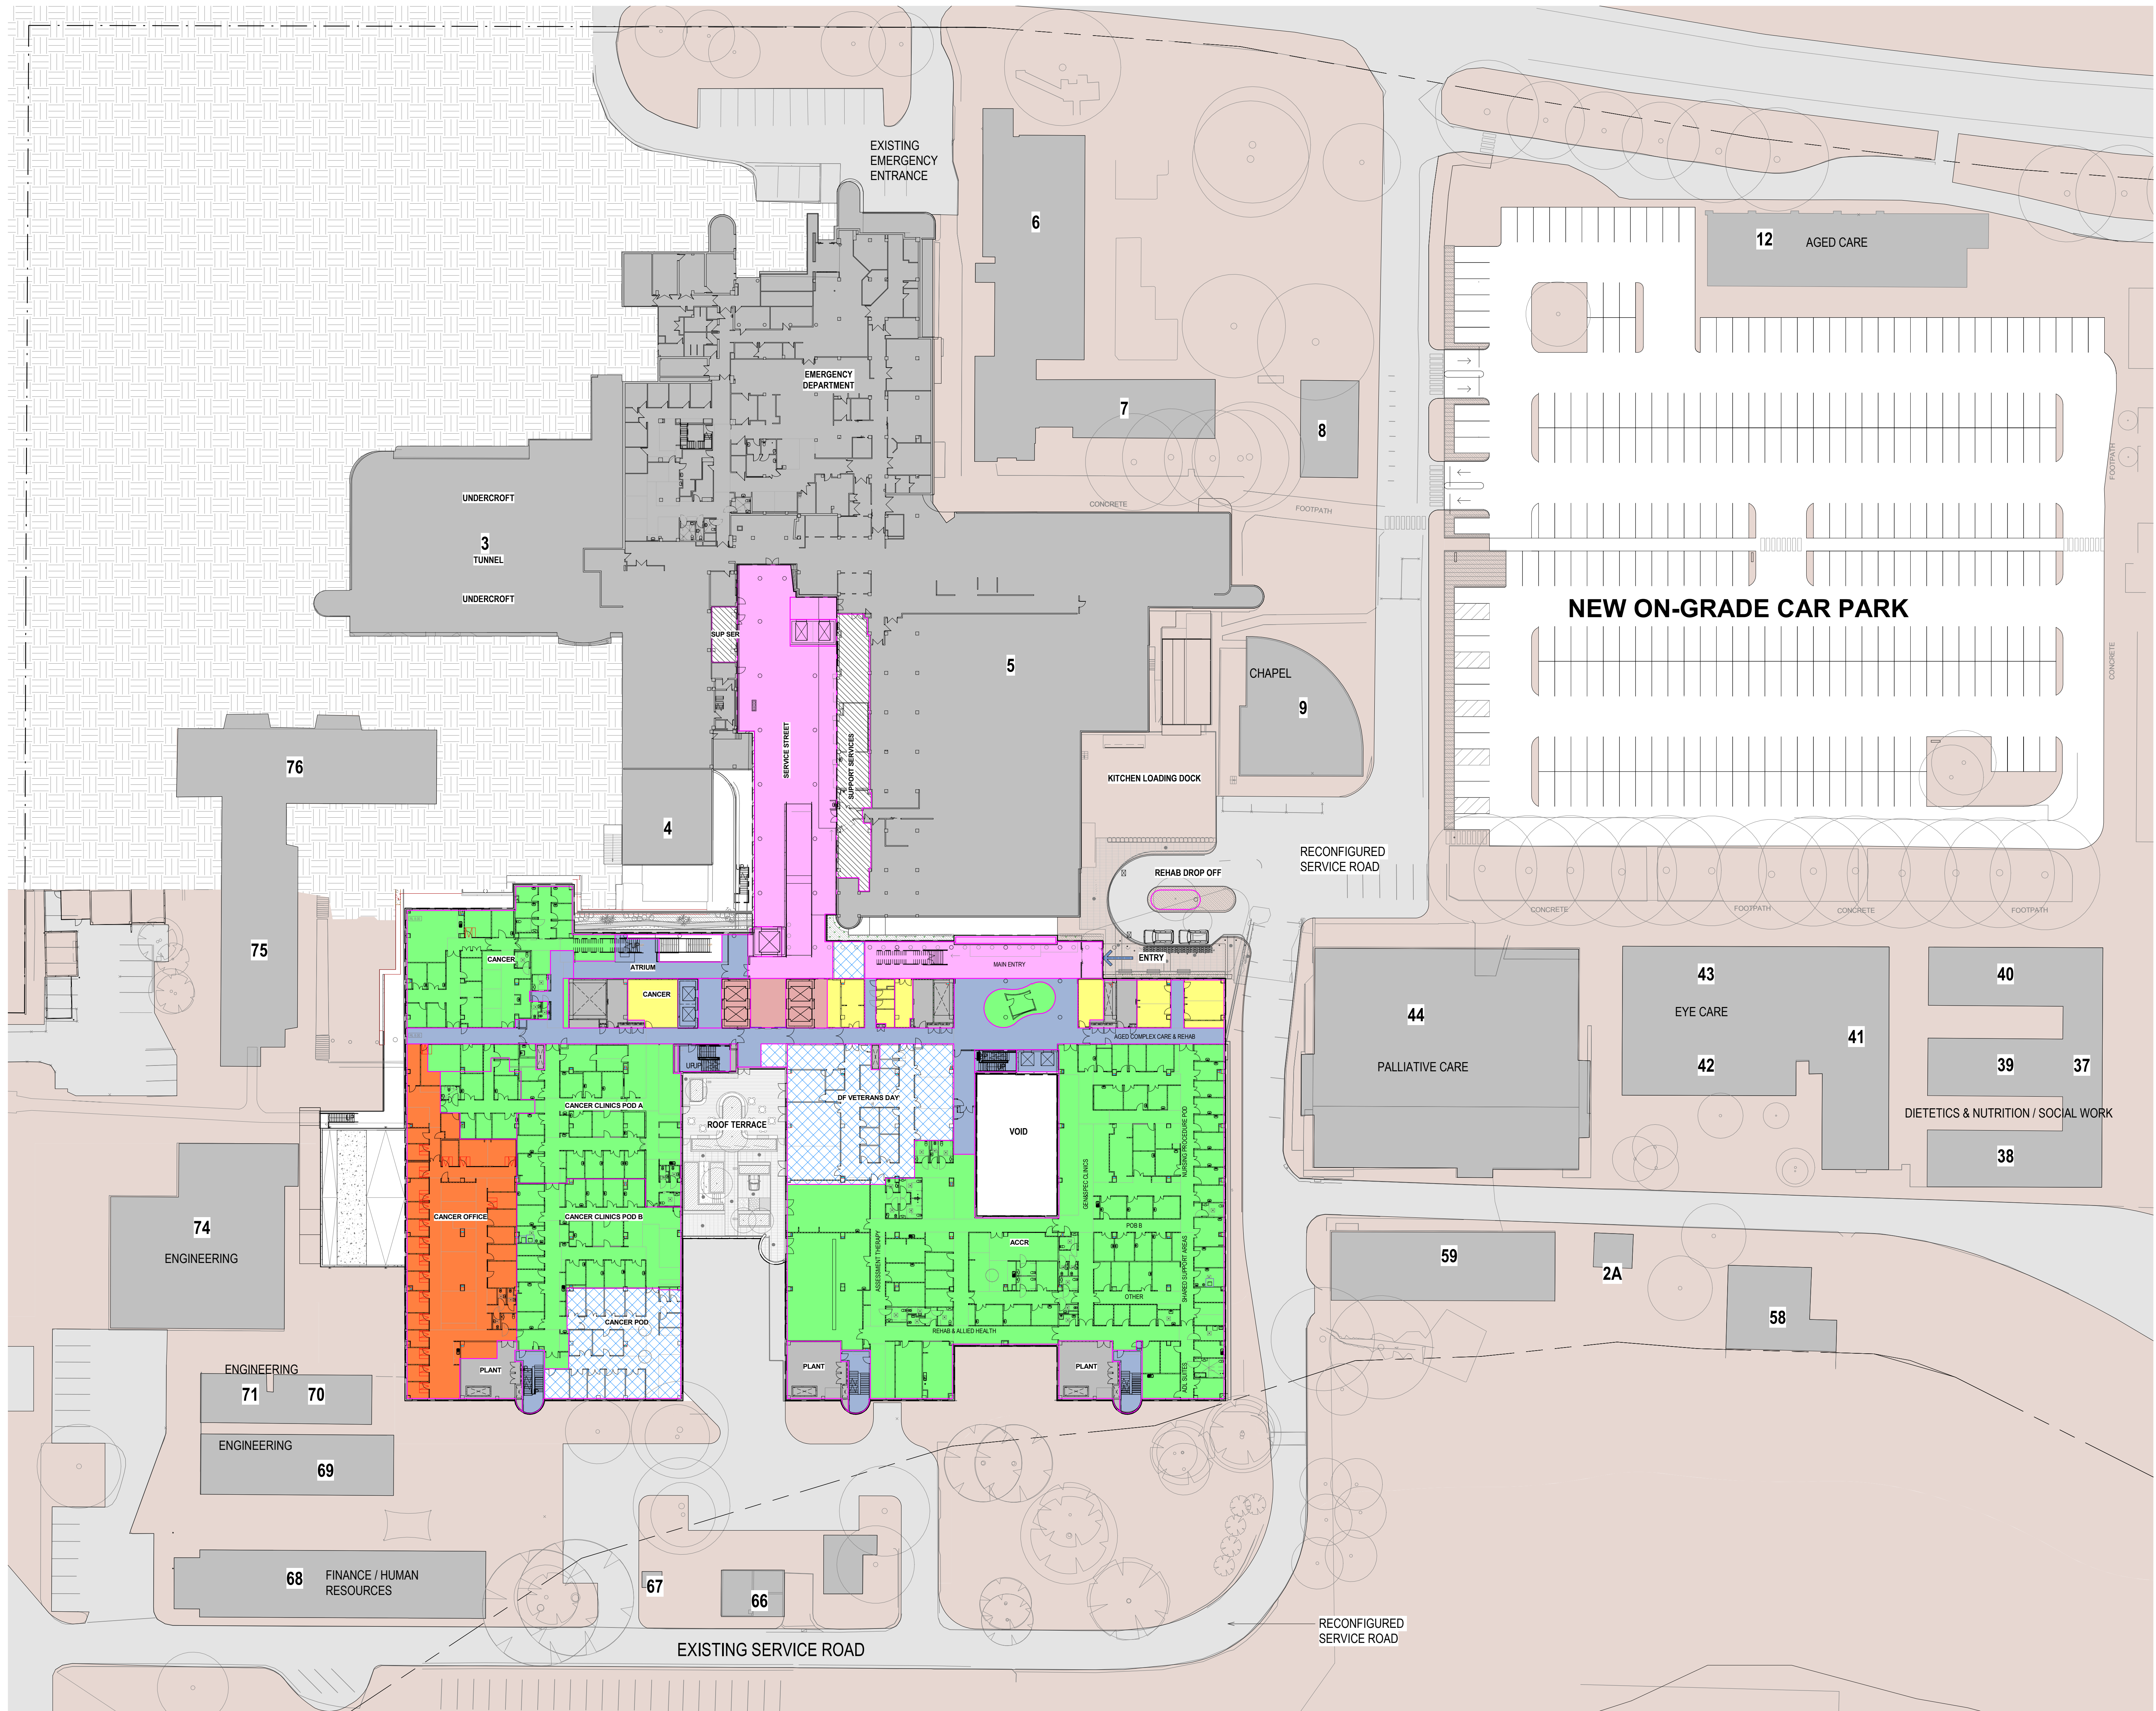


NOTES:
TO BE READ IN CONJUNCTION WITH SERVICES, STRUCTURAL & CIVIL
DOCUMENTATION. ANY DISCREPANCY TO BE BROUGHT TO THE
ATTENTION OF JACOBS.

LEGEND:

- BOUNDARY LINE
- XX EXISTING BUILDINGS
BUILDING NUMBER
- ENGINEERING/PLANT
- TRAVEL - STAFF
- TRAVEL - PUBLIC
- CLINICAL AREA
- ADMIN AREA
- SUPPORT/
BACK OF HOUSE
- SHARED AREA
- LINKS/TUNNEL/
BRIDGE/HOSP ST
- SHELL AREA
- REFURBISHMENT

REV	DATE	DRAWN	REV'D	APPD	AMENDMENT
9	22.06.18	BY	WB		MAIN WORKS 70% DD ISSUE
8	12.04.18	BY	WB		ISSUED FOR SSDA
7	29.03.18	MMW/EF	WB		SCHEMATIC DESIGN ISSUE
6	16.03.18	MM	WB		SCHEMATIC DESIGN DRAFT ISSUE
5	26.05.16	JS	CY		SHELLED AREAS SHOWN
4	13.05.16	JS/CA	CY		SCHEME DESIGN FROZEN BACKGROUNDS
3	15.04.16	JS	CY		70% SCHEME DESIGN ISSUE
2	23.03.16	JS	CY		UPDATES FOR CONSULTANT ISSUE
1	11.03.16	JS	CY		PRELIMINARY ISSUE

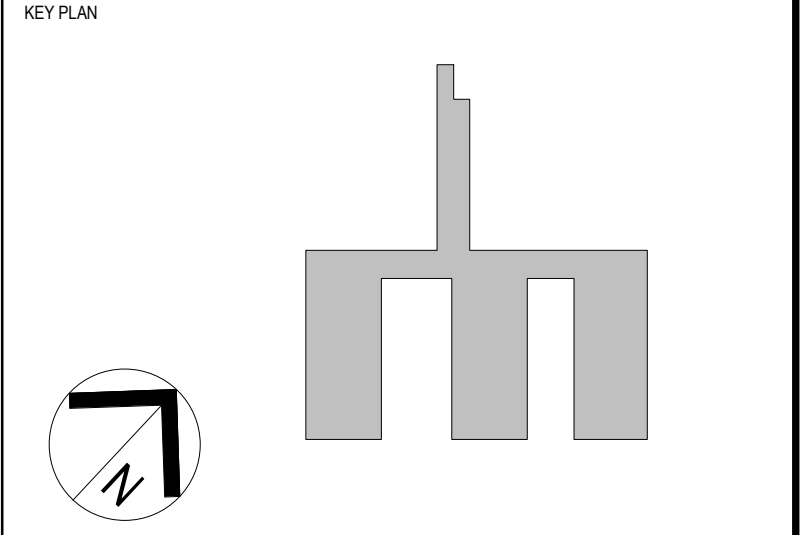

LEVEL 7, 177 PACIFIC HIGHWAY
NORTH SYDNEY
NSW 2060
AUSTRALIA

TEL: +61 2 9228 2100
FAX: +61 2 9228 2510
WEB: jacobson.com


PROJECT
CONCORD HOSPITAL
REDEVELOPMENT STAGE 1

HOSPITAL ROAD
CONCORD NSW 2139

TITLE
OVERALL PLAN - LOWER GROUND

DRAWING STATUS
SCHEMATIC DESIGN

DRAWN: GA/MMW/RE/EF	DESIGNED: AC/DG	DRAWING CHECK: WB	DESIGN REVIEW: CY
REVIEWED:	DATE:	APPROVED:	DATE:
SCALE: 1 : 400	PROJECT No. IA064700	DRAWING No. NEWB-AR-DRG-0051	REV 9

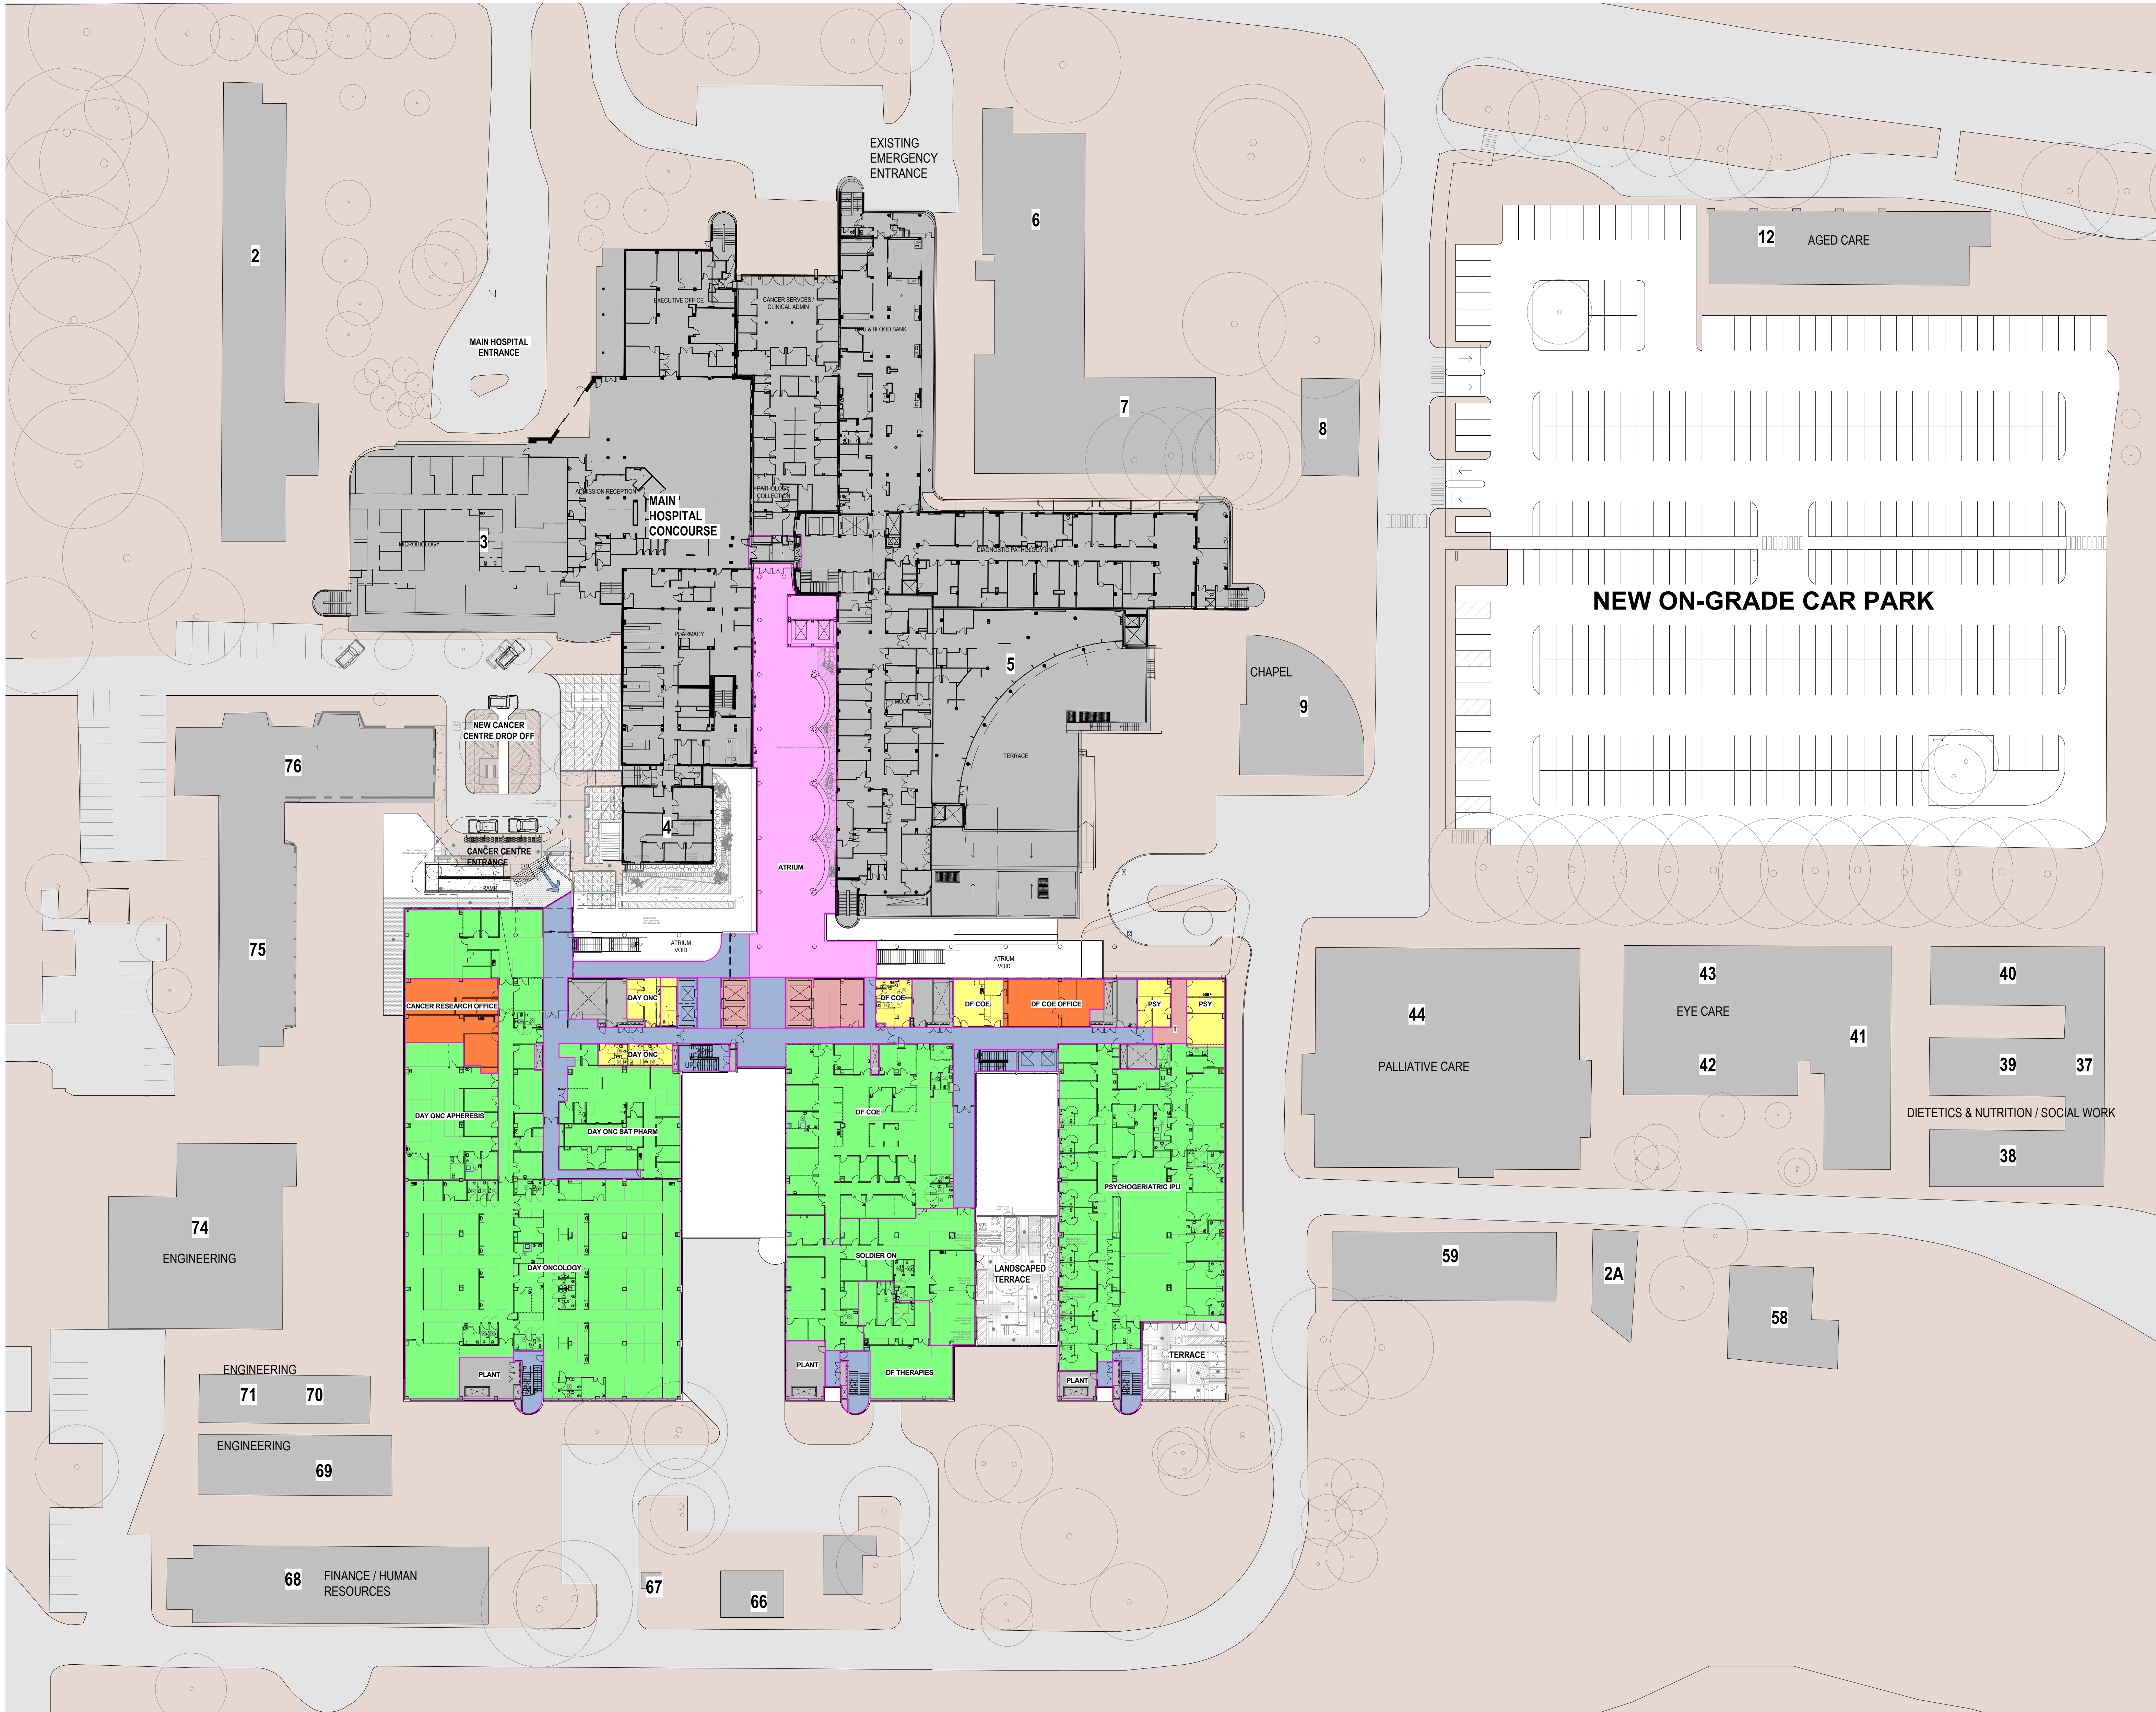


NOTES:
TO BE READ IN CONJUNCTION WITH SERVICES, STRUCTURAL & CIVIL DOCUMENTATION. ANY DISCREPANCY TO BE BROUGHT TO THE ATTENTION OF JACOBS.

LEGEND:

- BOUNDARY LINE
- XX EXISTING BUILDINGS BUILDING NUMBER
- ENGINEERING/PLANT
- TRAVEL - STAFF
- TRAVEL - PUBLIC
- CLINICAL AREA
- ADMIN AREA
- SUPPORT/ BACK OF HOUSE
- SHARED AREA
- LINKS/TUNNEL/ BRIDGE/HOSP ST
- SHELL AREA
- REFURBISHMENT

REV	DATE	DRAWN	REV'D	APP'D	AMENDMENT
9	22.06.18	BY	WB		MAIN WORKS 70% DD ISSUE
8	12.04.18	BY	WB		ISSUED FOR SSDA
7	29.03.18	MW/EF	WB		SCHEMATIC DESIGN ISSUE
6	16.03.18	MW	WB		SCHEMATIC DESIGN DRAFT ISSUE
5	26.05.16	JS	CY		SHELLED AREAS SHOWN
4	13.05.16	JS/CA	CY		SCHEME DESIGN FROZEN BACKGROUNDS
3	15.04.16	JS	CY		70% SCHEME DESIGN ISSUE
2	23.03.16	JS	CY		UPDATES FOR CONSULTANT ISSUE
1	11.03.16	JS	CY		PRELIMINARY ISSUE

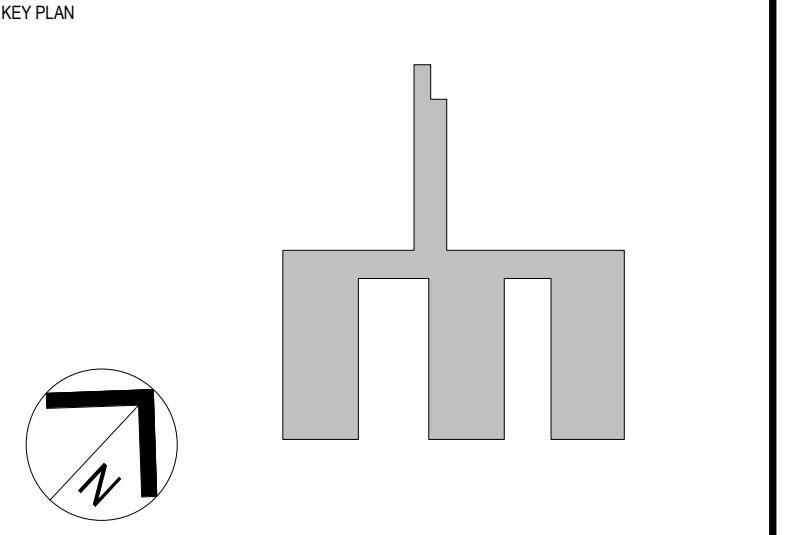

LEVEL 7, 177 PACIFIC HIGHWAY
NORTH SYDNEY
NSW 2060
AUSTRALIA

TEL: +61 2 9628 2100
FAX: +61 2 9628 2510
WEB: jacobson.com

PROJECT
CONCORD HOSPITAL
REDEVELOPMENT STAGE 1

HOSPITAL ROAD
CONCORD NSW 2139

TITLE
OVERALL PLAN - GROUND LEVEL

DRAWING STATUS
SCHEMATIC DESIGN

DRAWN: GA/MW/MR/EF	DESIGNED: AC/DG	DRAWING CHECK: WB	DESIGN REVIEW: CY
REVIEWED:	DATE:	DATE:	DATE:
APPROVED:	DATE:	DATE:	DATE:

SCALE
1 : 400

PROJECT No. DRAWING No. REV




IA064700 NEWB-AR-DRG-0052 9

26/06/2018 4:22:27 PM

2

76

75

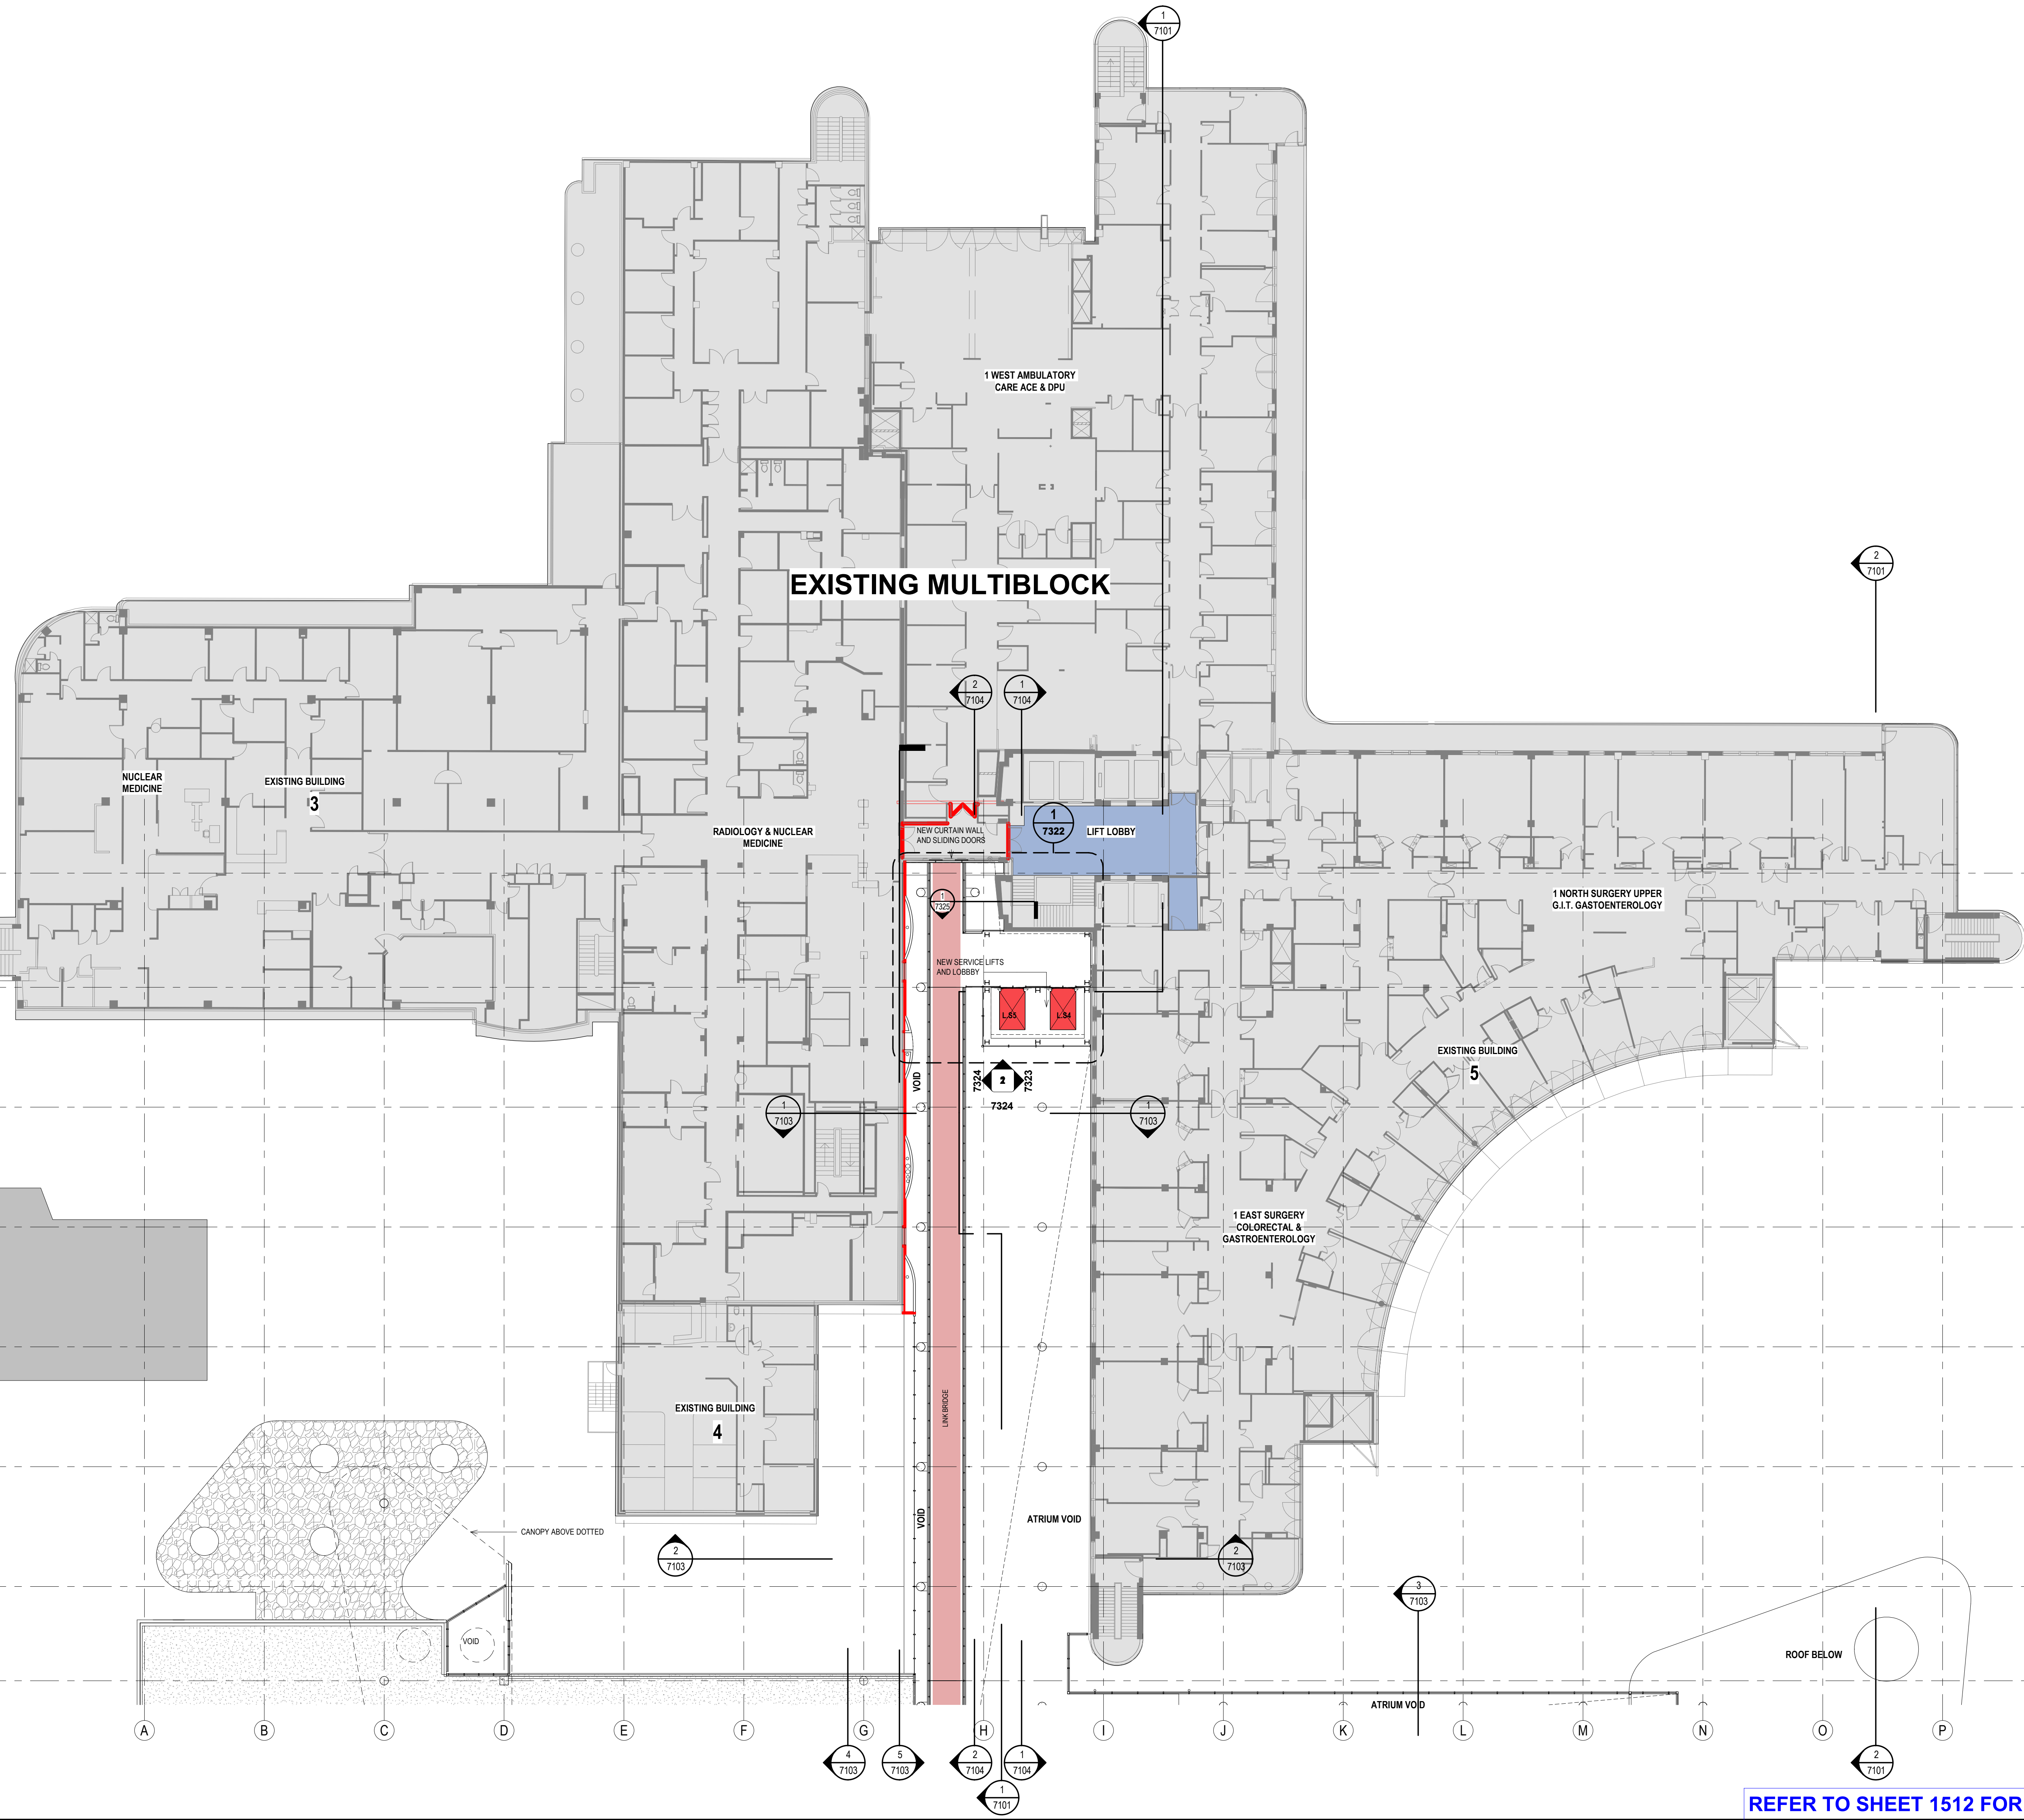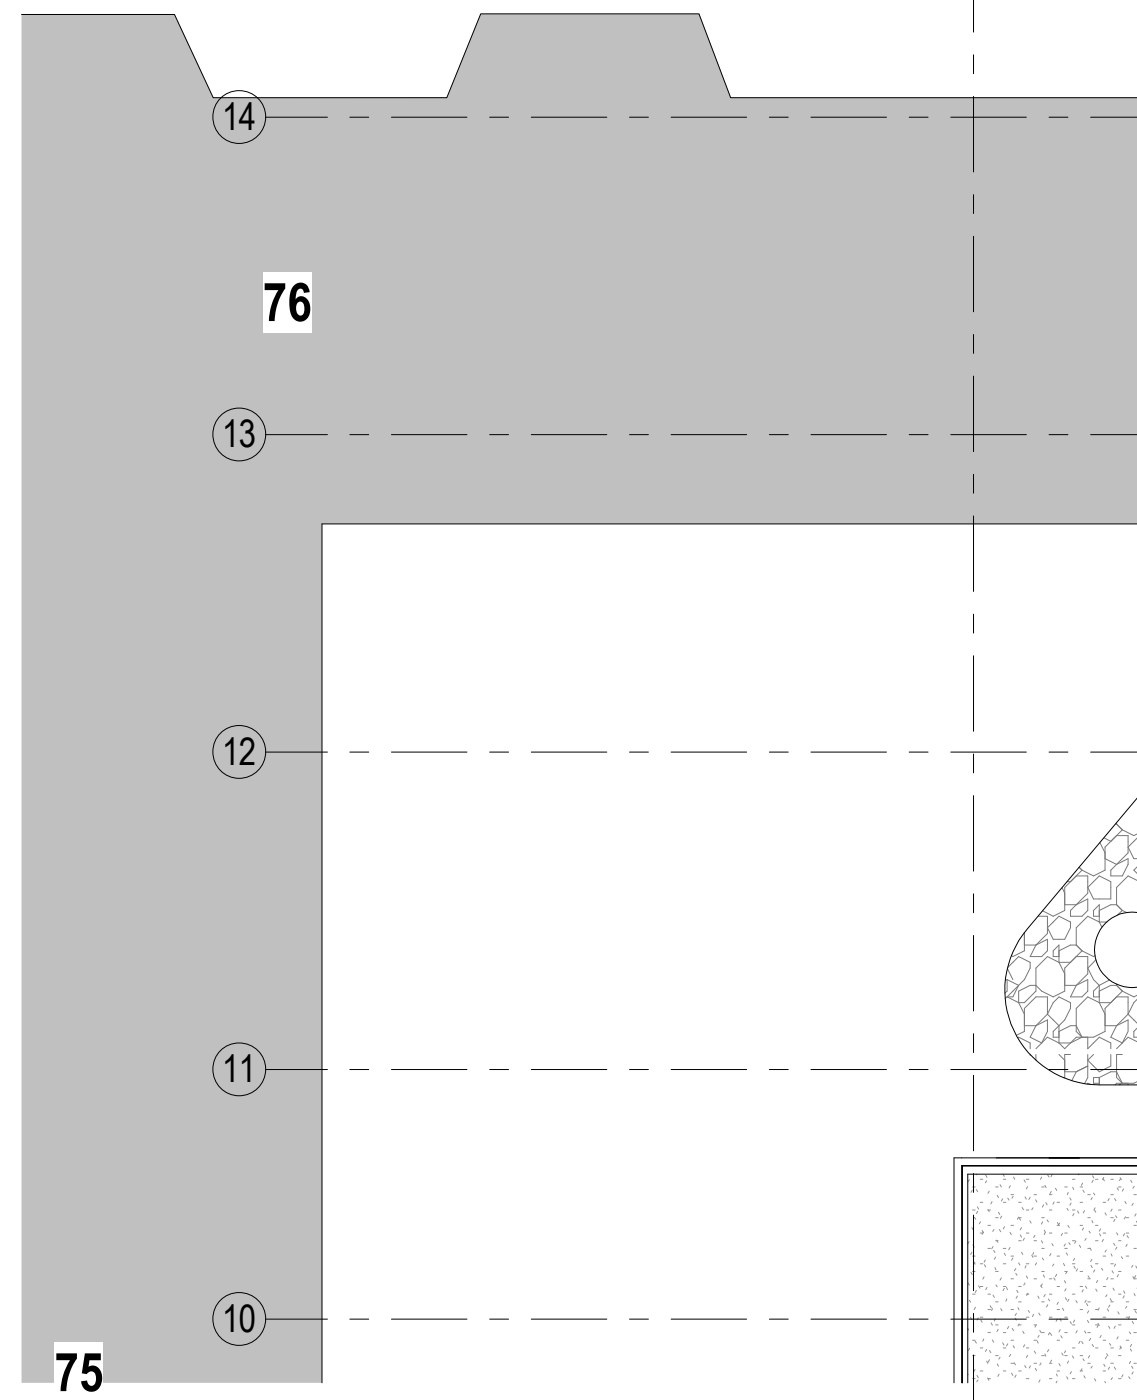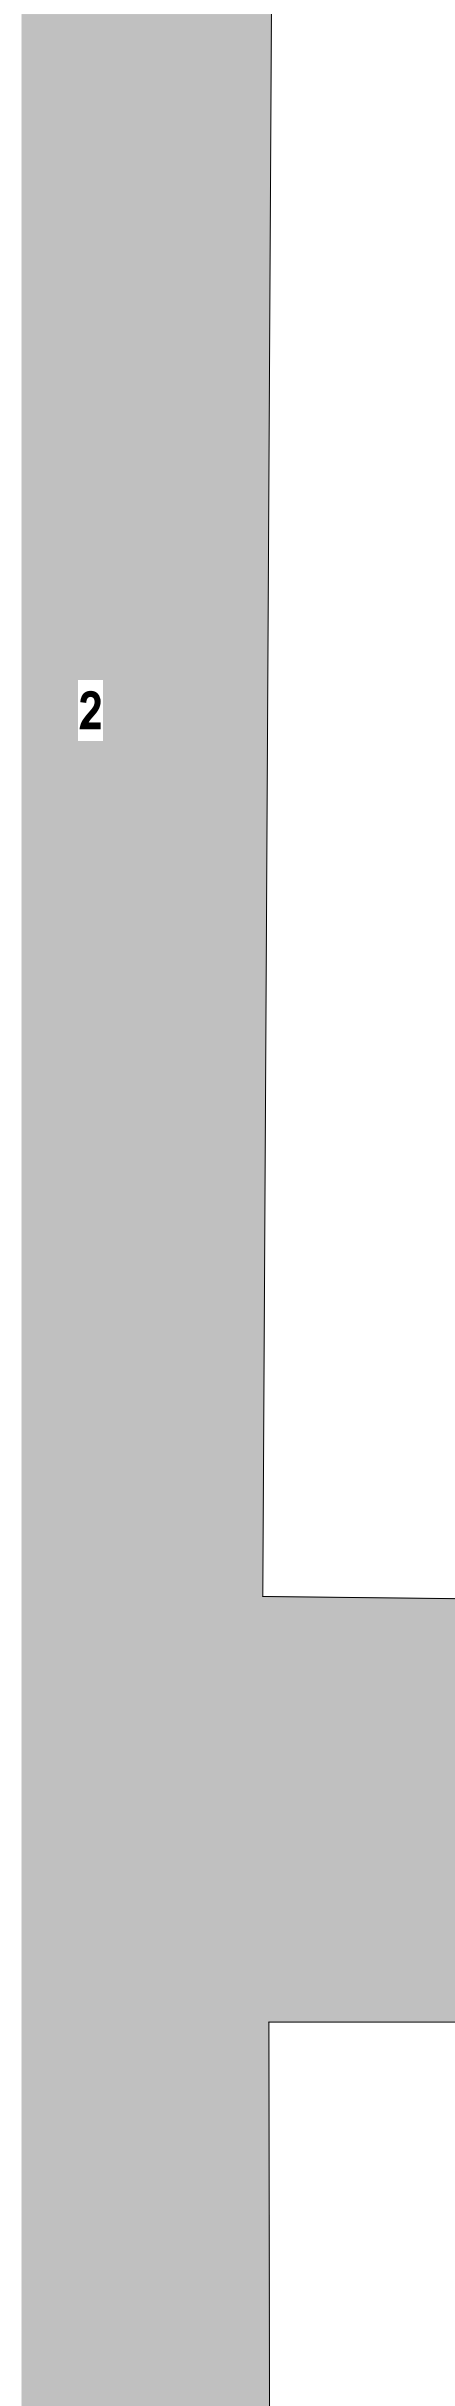


NOTES:
TO BE READ IN CONJUNCTION WITH SERVICES, STRUCTURAL & CIVIL DOCUMENTATION. ANY DISCREPANCY TO BE BROUGHT TO THE ATTENTION OF JACOBS.

LEGEND:

- EXISTING BUILDINGS - BUILDING NUMBERS
- ENGINEERING/PLANT
- TRAVEL - STAFF
- TRAVEL - PUBLIC
- NEW BUILD
- SHELL AREA

15	22.06.18	BY	WB	MAIN WORKS 70% DD ISSUE
14	15.06.18	MW	WB	ISSUED FOR COORDINATION
13	01.06.18	MW	WB	ISSUED FOR COORDINATION
12	08.05.18	MW	WB	ISSUED FOR COORDINATION
11	12.04.18	BY	WB	ISSUED FOR SSQA
10	29.03.18	MW/EF	WB	SCHEMATIC DESIGN ISSUE
9	16.03.18	MW	WB	SCHEMATIC DESIGN DRAFT ISSUE
8	23.02.18	MW/MR	WB	MAIN WORKS 70% SD ISSUE
7	04.12.17	MW	WB	ISSUED FOR INFORMATION
6	17.11.17	MW	DG	ISSUED FOR INFORMATION
5	01.07.16	GA	CY	100% SCHEME DESIGN FINAL ISSUE
4	17.06.16	JS	CY	100% SCHEME DESIGN ISSUE
REV	DATE	DRAWN	REV'D	APP'D

KEY PLAN

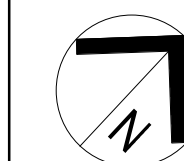

LEVEL 7, 177 PACIFIC HIGHWAY
NORTH SYDNEY
NSW 2060
AUSTRALIA

TEL: +61 2 9928 2100
FAX: +61 2 9928 2510
WEB: jacobsc.com

PROJECT
CONCORD HOSPITAL
REDEVELOPMENT STAGE 1

HOSPITAL ROAD
CONCORD NSW 2139

TITLE
GA- LEVEL 1 ZONE 1

DRAWING STATUS
DESIGN DEVELOPMENT

DRAWN: MW/BY	DRAWING CHECK: PC/WB
DESIGNED: AC/DG	DESIGN REVIEW: CY
REVIEWED:	DATE:

APPROVED:	DATE:
-----------	-------

SCALE
1 : 200

PROJECT No.	DRAWING No.	REV
IA064700	NEWB-AR-DRG-1511	15

REFER TO SHEET 1512 FOR CONTINUATION


REFER TO SHEET 1511 FOR CONTINUATION

NOTES:
TO BE READ IN CONJUNCTION WITH SERVICES, STRUCTURAL & CIVIL DOCUMENTATION. ANY DISCREPANCY TO BE BROUGHT TO THE ATTENTION OF JACOBS.

LEGEND:

- EXISTING BUILDINGS - BUILDING NUMBERS
- ENGINEERING/PLANT
- TRAVEL - STAFF
- TRAVEL - PUBLIC
- NEW BUILD
- SHELL AREA

19	22.06.18	BY	WB	MAIN WORKS 70% DD ISSUE
18	15.06.18	MW	WB	ISSUED FOR COORDINATION
17	01.06.18	MW	WB	ISSUED FOR COORDINATION
16	08.05.18	MW	WB	ISSUED FOR COORDINATION
15	12.04.18	BY	WB	ISSUED FOR SSQA
14	29.03.18	MW/ST	WB	SCHEMATIC DESIGN ISSUE
13	16.03.18	MW	WB	SCHEMATIC DESIGN DRAFT ISSUE
12	23.02.18	MW/MR	WB	MAIN WORKS 70% DD ISSUE
11	22.12.17	CA	DB/MB	ISSUED FOR INFORMATION
10	04.12.17	MW	WB	ISSUED FOR INFORMATION
9	17.11.17	MW	DG	ISSUED FOR INFORMATION
8	07.07.16	CA	CY	100% SCHEME DESIGN FINAL ISSUE
REV	DATE	DRAWN	REV'D	APP'D

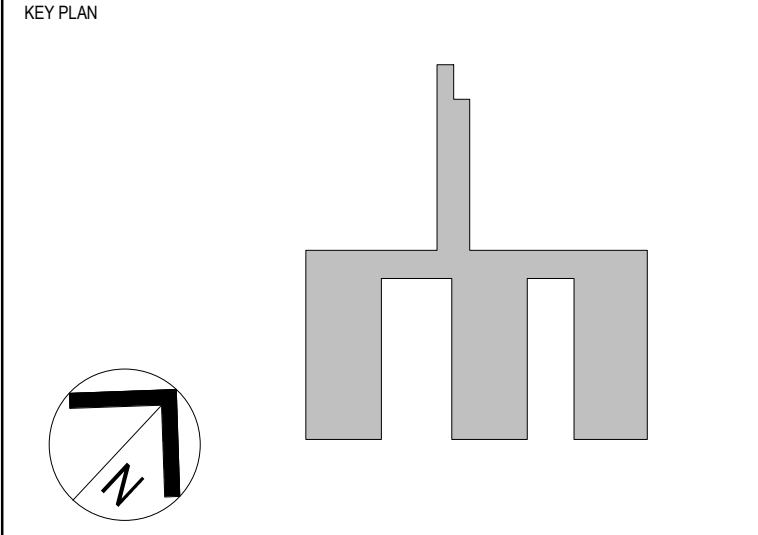

LEVEL 7, 177 PACIFIC HIGHWAY
NORTH SYDNEY
NSW 2060
AUSTRALIA


CONCORD HOSPITAL
REDEVELOPMENT STAGE 1

HOSPITAL ROAD
CONCORD NSW 2139

TITLE
GA- LEVEL 1 ZONE 2

DRAWING STATUS
DESIGN DEVELOPMENT

DRAWN	DRAWING CHECK
MW/BY	PC/WB
DESIGNED	DESIGN REVIEW
AC/DG	CY
REVIEWED	DATE
APPROVED	DATE
SCALE	
1:200	
PROJECT No.	DRAWING No.
IA064700	NEWB-AR-DRG-1512
REV	
19	

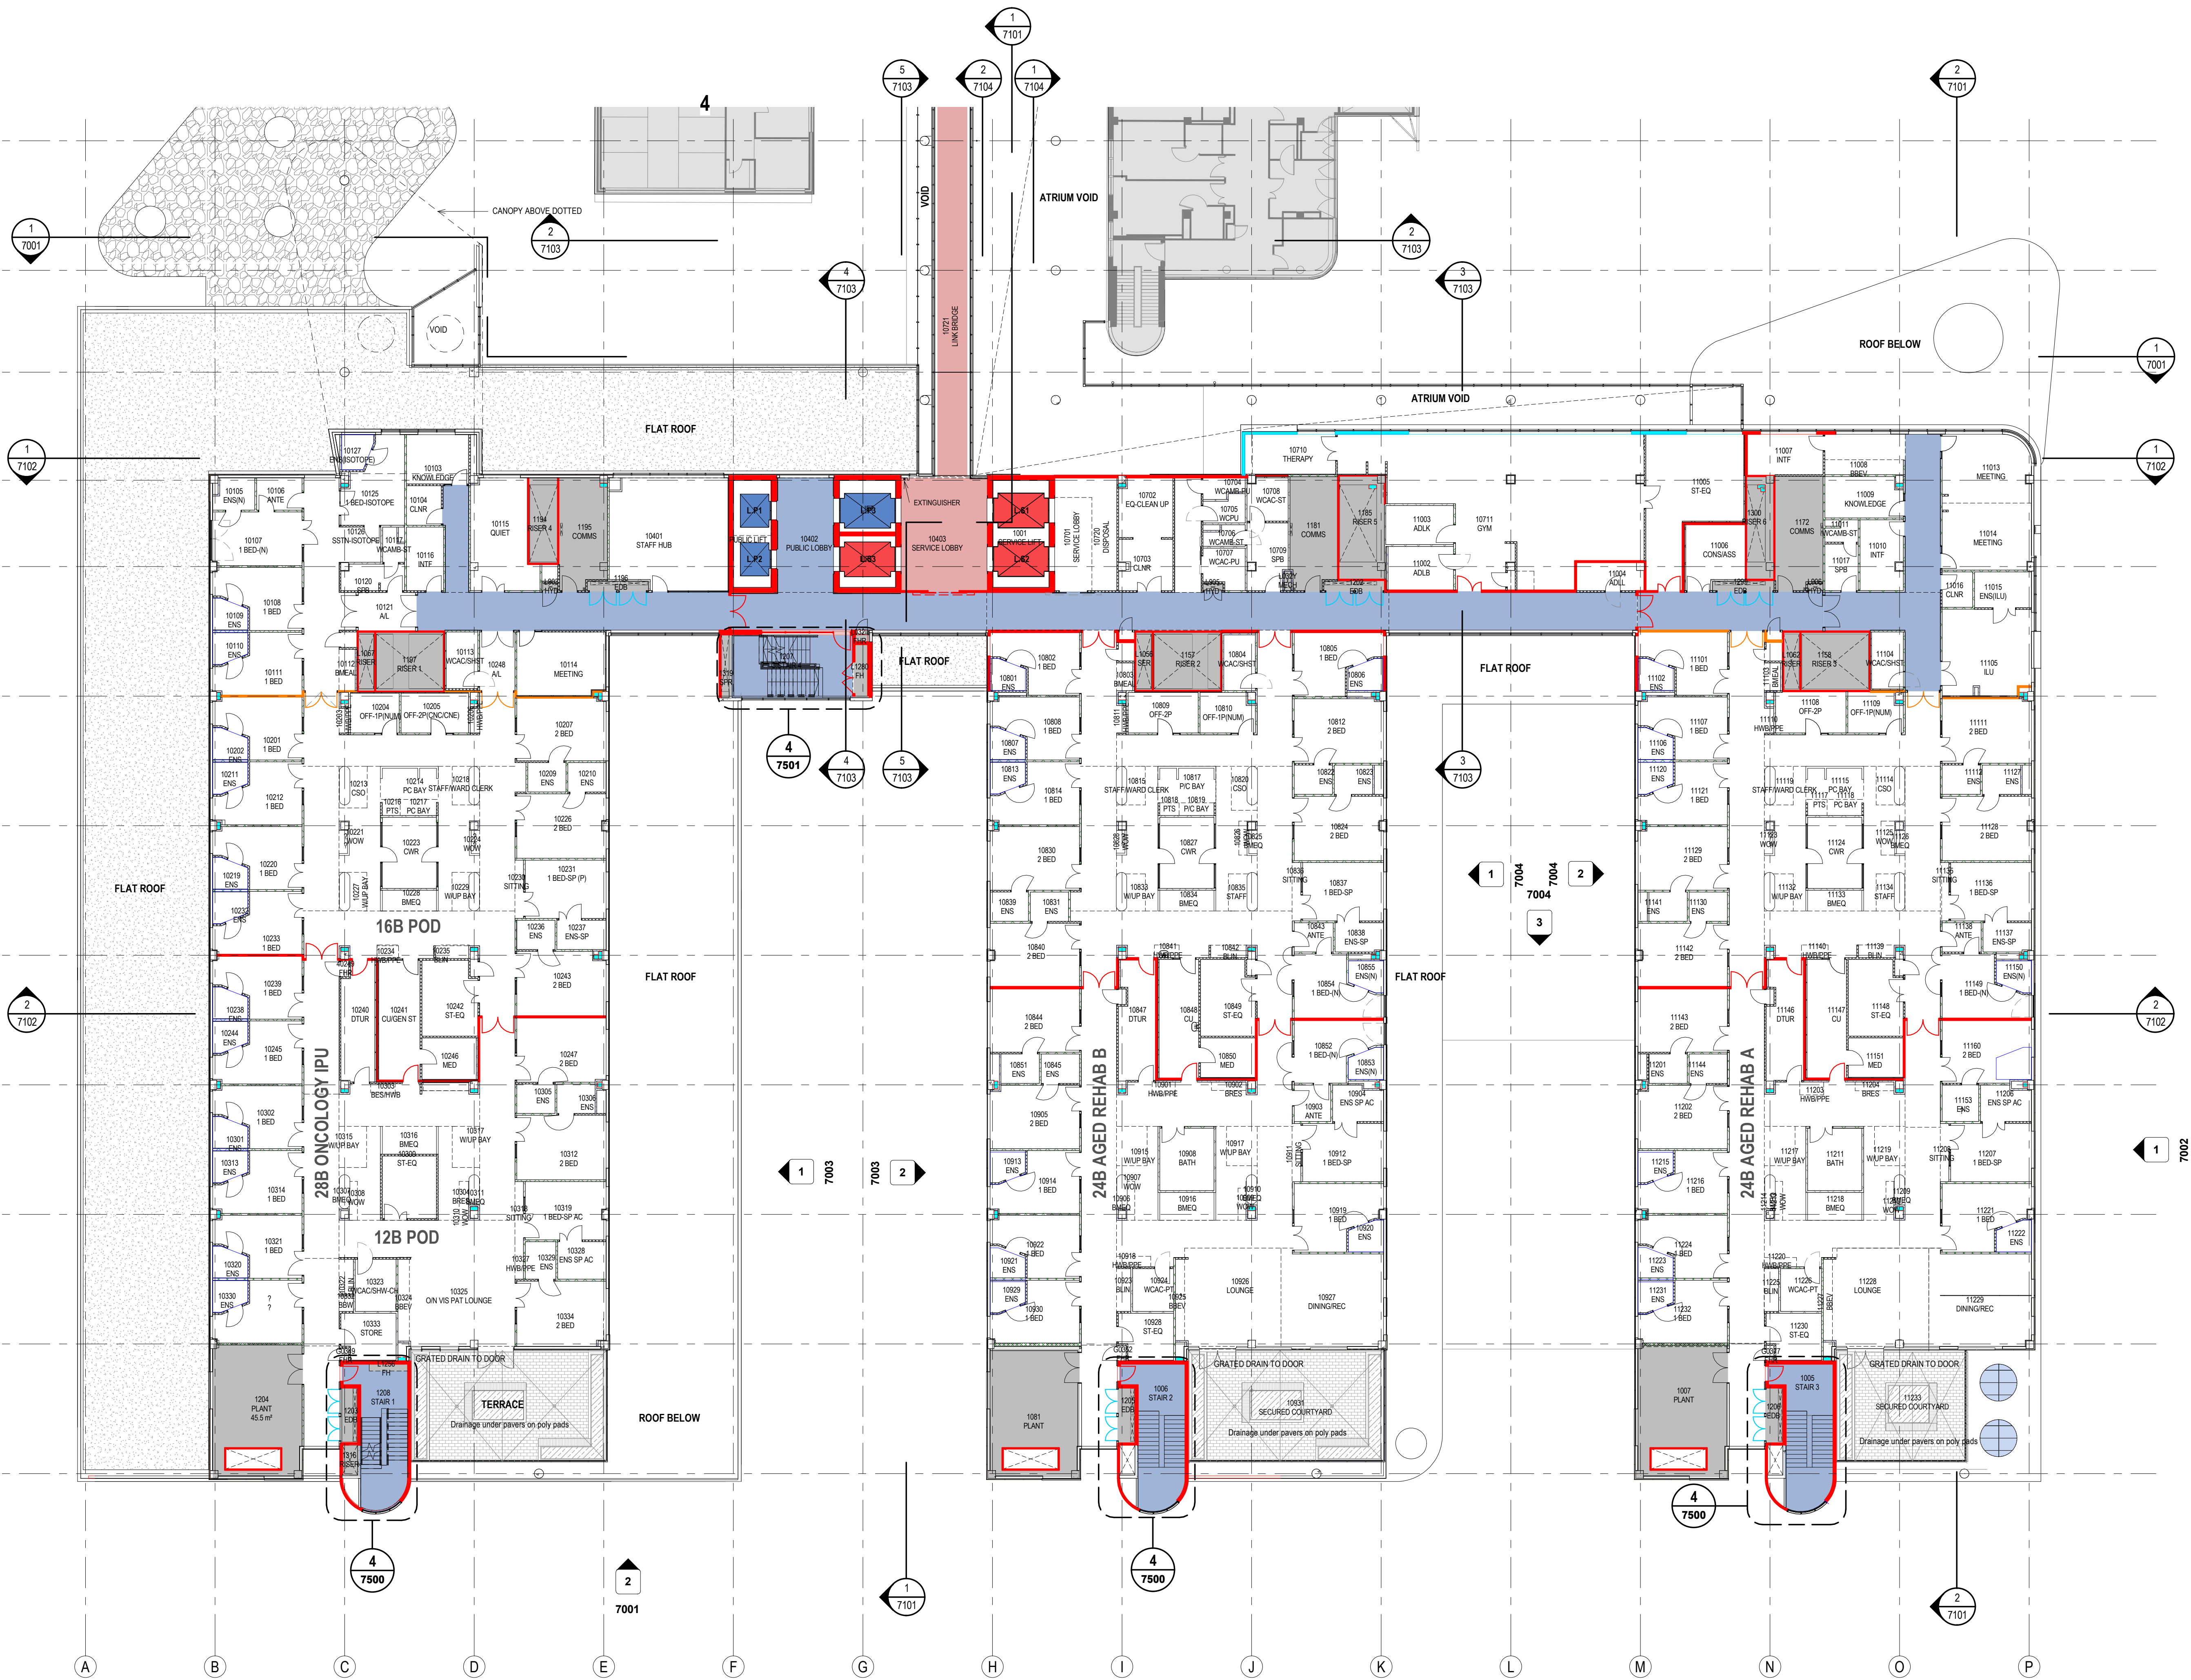


26/06/2018 4:22:55 PM



NOTES:
TO BE READ IN CONJUNCTION WITH SERVICES, STRUCTURAL & CIVIL DOCUMENTATION. ANY DISCREPANCY TO BE BROUGHT TO THE ATTENTION OF JACOBS.

- LEGEND:
- EXISTING BUILDINGS - BUILDING NUMBERS
 - ENGINEERING/PLANT
 - TRAVEL - STAFF
 - TRAVEL - PUBLIC
 - NEW BUILD
 - SHELL AREA

15	22.06.18	BY	WB	MAIN WORKS 70% DD ISSUE
14	15.06.18	MW	WB	ISSUED FOR COORDINATION
13	01.06.18	MW	WB	ISSUED FOR COORDINATION
12	08.05.18	MW	WB	ISSUED FOR COORDINATION
11	12.04.18	BY	WB	ISSUED FOR SSQA
10	29.03.18	MW/EF	WB	SCHEMATIC DESIGN ISSUE
9	16.03.18	MW	WB	SCHEMATIC DESIGN DRAFT ISSUE
8	23.02.18	MW/MR	WB	MAIN WORK 70% SD ISSUE
7	04.12.17	MW	WB	ISSUED FOR INFORMATION
6	17.11.17	MW	DG	ISSUED FOR INFORMATION
5	01.07.16	GA	CY	100% SCHEME DESIGN FINAL ISSUE
4	17.06.16	JS	CY	100% SCHEME DESIGN ISSUE
REV	DATE	DRAWN	REV'D	APP'D

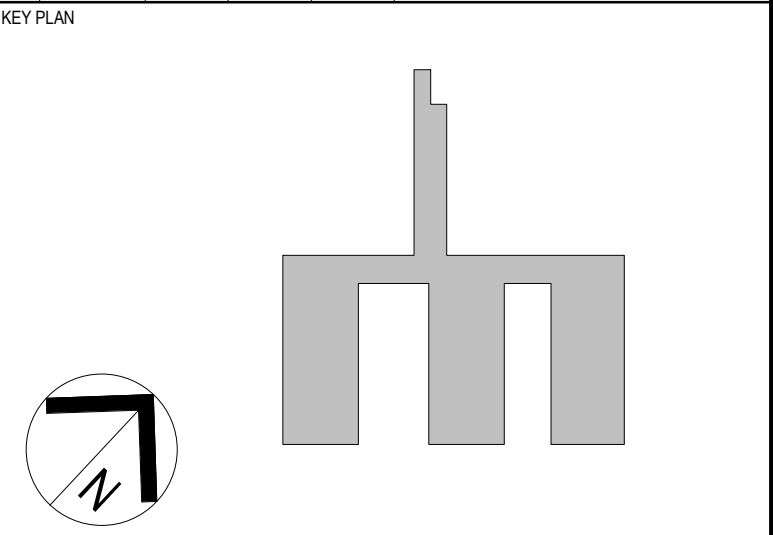

LEVEL 7, 177 PACIFIC HIGHWAY
NORTH SYDNEY
NSW 2060
AUSTRALIA

TEL: +61 2 9928 2100
FAX: +61 2 9928 2510
WEB: jacobsc.com

PROJECT
**CONCORD HOSPITAL
REDEVELOPMENT STAGE 1**

HOSPITAL ROAD
CONCORD NSW 2139


TITLE
GA- LEVEL 2 ZONE 1

DRAWING STATUS
DESIGN DEVELOPMENT

DRAWN MW/BY	DRAWING CHECK PC/WB
DESIGNED AC/DG	DESIGN REVIEW CY
REVIEWED	DATE
APPROVED	DATE
SCALE 1 : 200	
PROJECT No. IA064700	DRAWING No. NEWB-AR-DRG-1521
REV	15

REFER TO SHEET 1522 FOR CONTINUATION

16	22.06.18	BY	WB	MAIN WORKS 70% DO ISSUE
15	15.06.18	MW	WB	ISSUED FOR COORDINATION
17	01.06.18	MW	WB	ISSUED FOR COORDINATION
16	08.05.18	MW	WB	ISSUED FOR COORDINATION
15	12.04.18	BY	WB	ISSUED FOR SSDA
14	29.03.18	MW/EF/ BY/VHS AY/LD	WB	SCHEMATIC DESIGN ISSUE
13	16.03.18	MW	WB	SCHEMATIC DESIGN DRAFT ISSUE
12	23.02.18	MW/MR/ BY	WB	MAIN WORK 70% SD ISSUE
11	22.12.17	GA	DBW	ISSUED FOR INFORMATION
10	04.12.17	MW	WB	ISSUED FOR INFORMATION
9	17.11.17	BY	DB	ISSUED FOR INFORMATION
8	01.07.16	GA	CY	100% SCHEME DESIGN FINAL ISSUE
REV	DATE	DRAWN	REV	APPD
				AMENDMENT

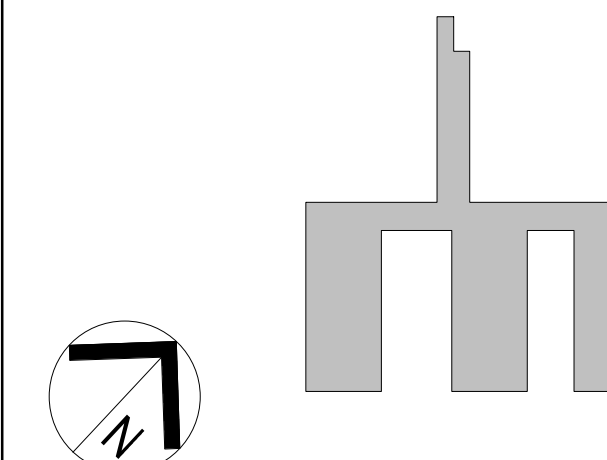

CLIENT	
--------	--



JACOBS®

LEVEL 7, 177 PACIFIC HIGHWAY
NORTH SYDNEY
NSW 2060
AUSTRALIA

TEL: +61 2 9928 2100
FAX: +61 2 9928 2500
WEB: jacobs.com

PROJECT
CONCORD HOSPITAL
REDEVELOPMENT STAGE 1

HOSPITAL ROAD
CONCORD NSW 2139

TITLE	GA- LEVEL 2 ZONE 2
-------	--------------------

DRAWING STATUS

DESIGN DEVELOPMENT

DRAWN MW/BY	DRAWING CHECK PC/WB
DESIGNED AC/DG	DESIGN REVIEW CY

REVIEWED	DATE
APPROVED	DATE


SCALE

1:200

PROJECT No.

IA064700| NEWB-AR-DRG-1522


1

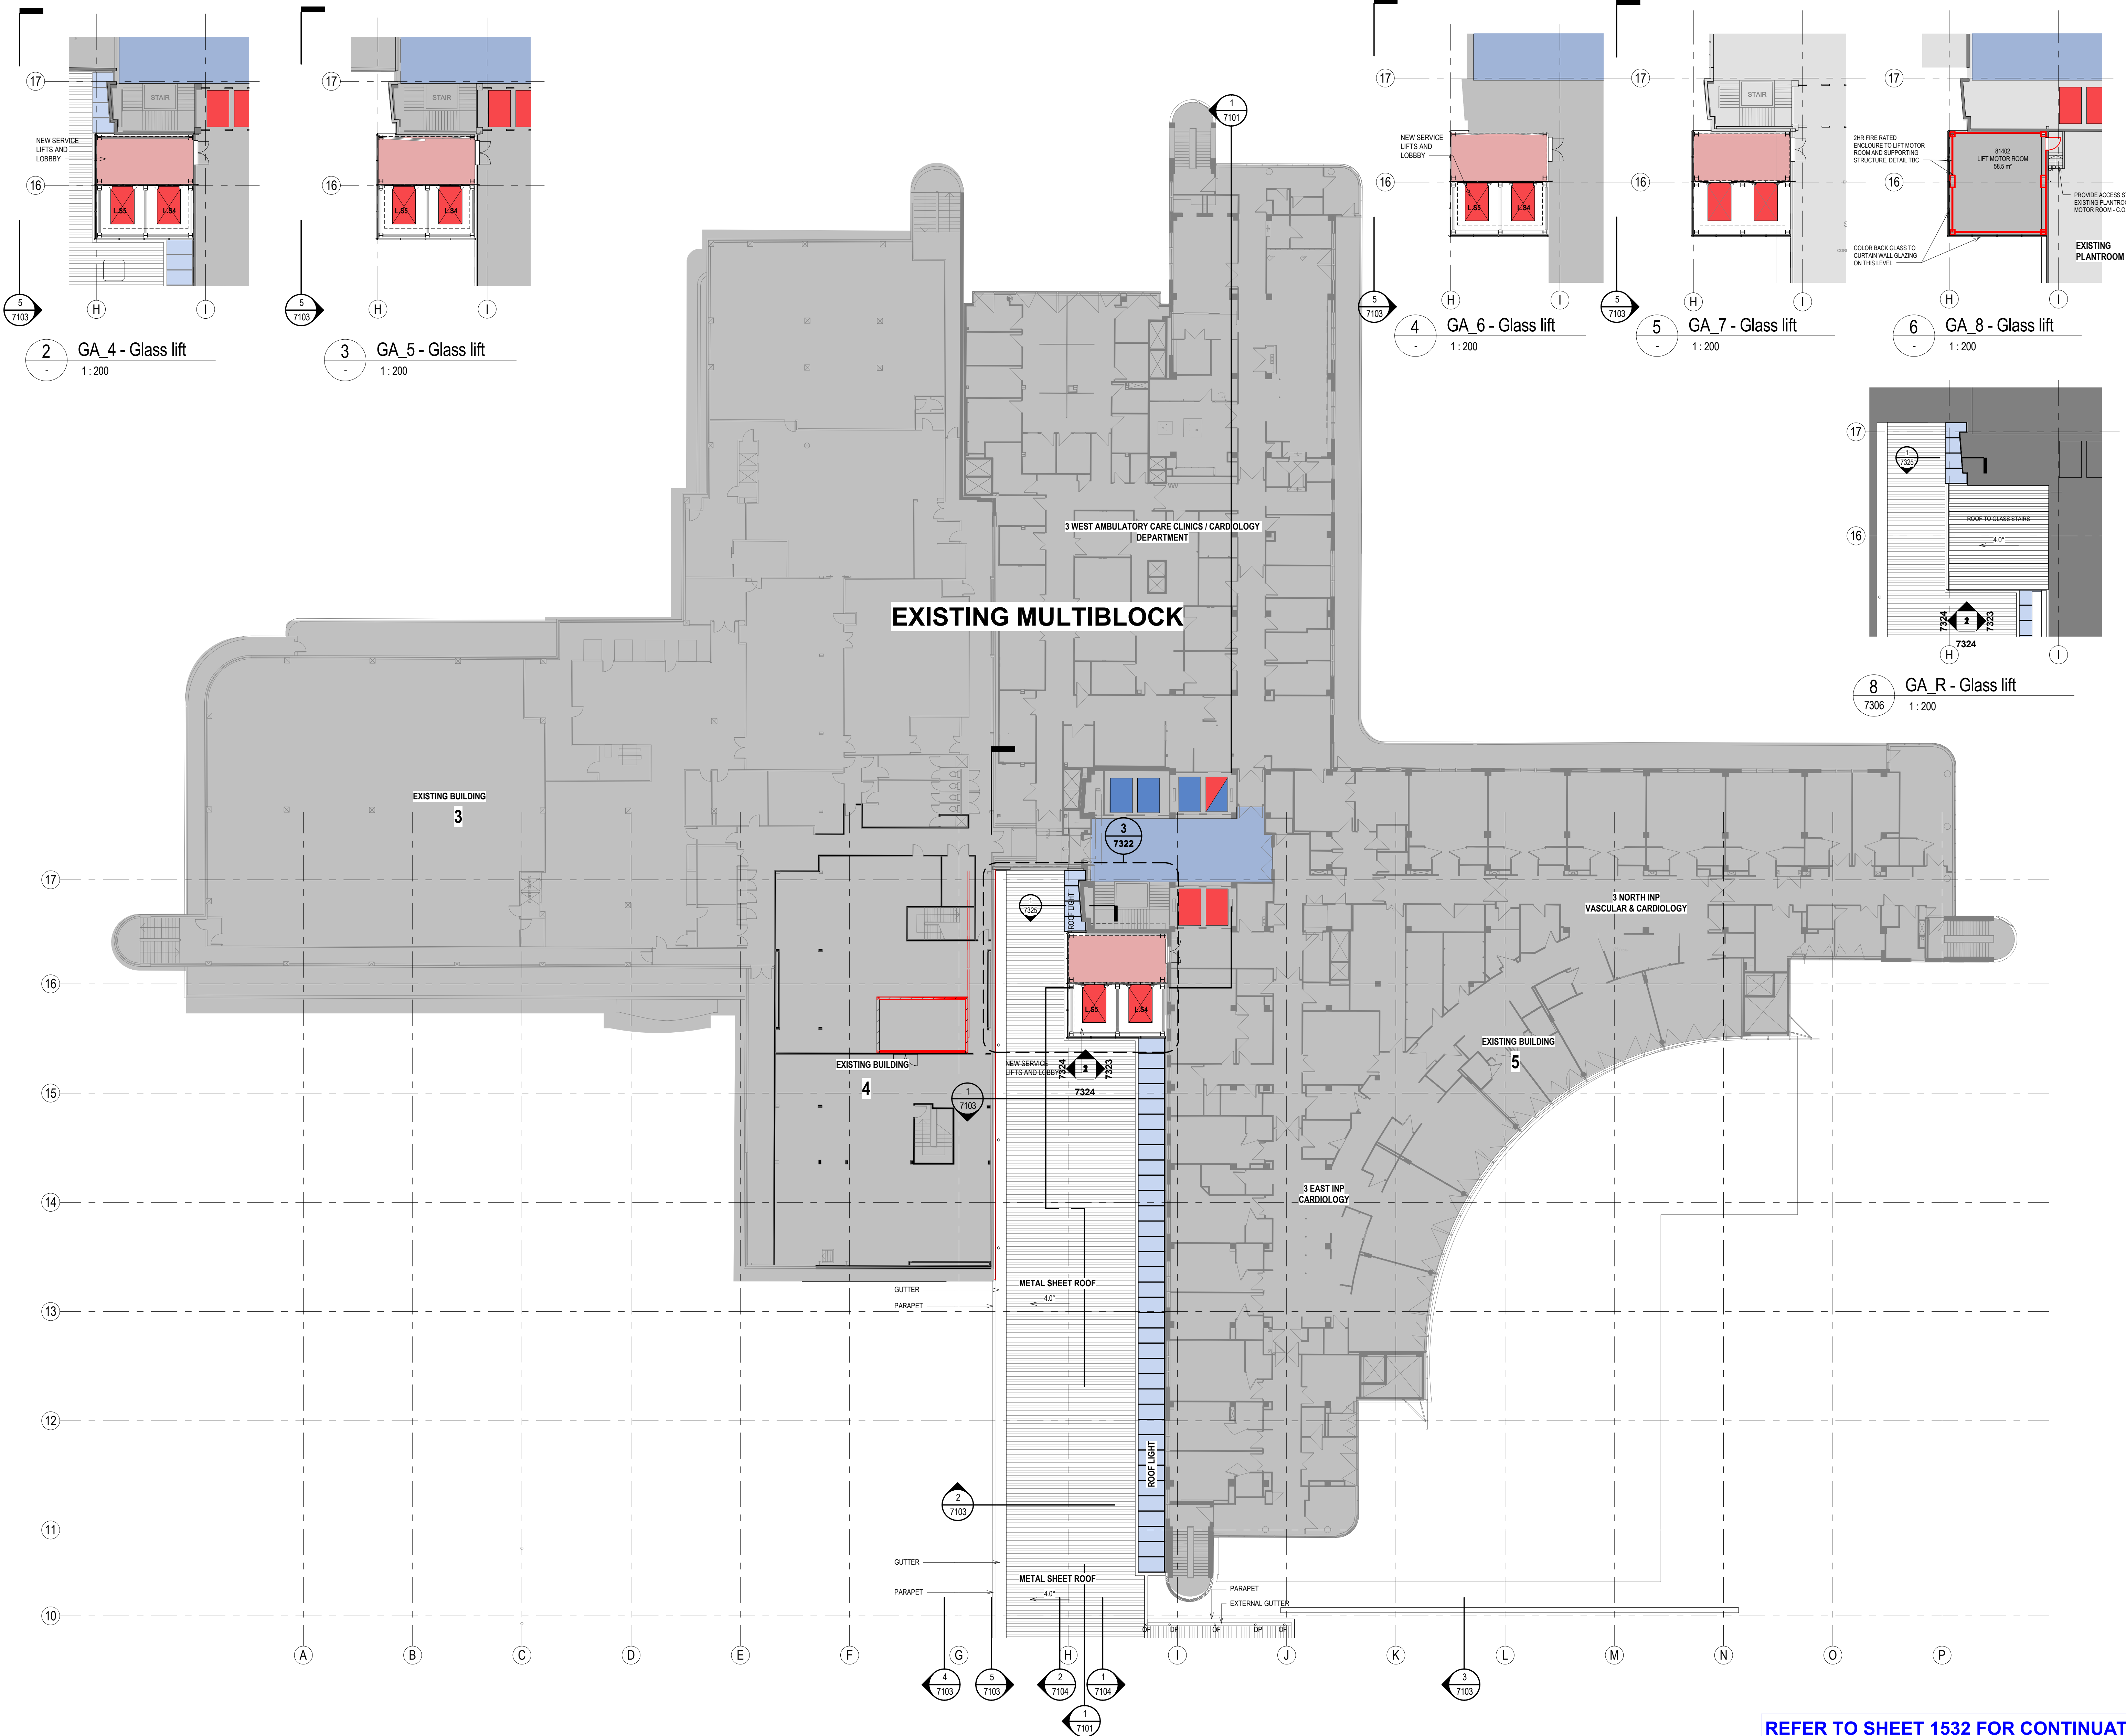

NOTES:
TO BE READ IN CONJUNCTION WITH SERVICES, STRUCTURAL & CIVIL DOCUMENTATION. ANY DISCREPANCY TO BE BROUGHT TO THE ATTENTION OF JACOBS.

- LEGEND:
- xxi EXISTING BUILDINGS - BUILDING NUMBERS
 - ENGINEERING/PLANT
 - TRAVEL - STAFF
 - TRAVEL - PUBLIC
 - NEW BUILD
 - SHELL AREA

15	22.06.18	BY	WB	MAIN WORKS 70% DD ISSUE
14	15.06.18	MW	WB	ISSUED FOR COORDINATION
13	01.06.18	MW	WB	ISSUED FOR COORDINATION
12	08.05.18	MW	WB	ISSUED FOR COORDINATION
11	12.04.18	BY	WB	ISSUED FOR SSQA
10	29.03.18	MW/EF	WB	SCHEMATIC DESIGN ISSUE
9	16.03.18	MW	WB	SCHEMATIC DESIGN DRAFT ISSUE
8	23.02.18	MW/MR	WB	MAIN WORK 70% SD ISSUE
7	04.12.17	MW	WB	ISSUED FOR INFORMATION
6	17.11.17	MW	DG	ISSUED FOR INFORMATION
5	01.07.16	GA	CY	100% SCHEME DESIGN FINAL ISSUE
4	17.06.16	JS	CY	100% SCHEME DESIGN ISSUE
REV	DATE	DRAWN	REV'D	APP'D

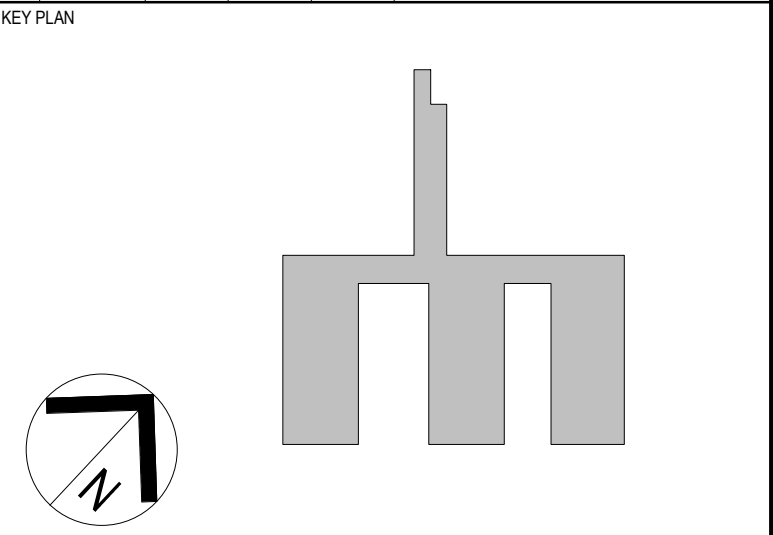

LEVEL 7, 177 PACIFIC HIGHWAY
NORTH SYDNEY
NSW 2060
AUSTRALIA

TEL: +61 2 9928 2100
FAX: +61 2 9928 2510
WEB: jacobsgroup.com

PROJECT
CONCORD HOSPITAL
REDEVELOPMENT STAGE 1

HOSPITAL ROAD
CONCORD NSW 2139

TITLE
GA- LEVEL 3 ZONE 1
& GLASS LIFT LEVEL 4 - ROOF


DRAWING STATUS
DESIGN DEVELOPMENT

DRAWN MW/BY	DRAWING CHECK PC/WB
DESIGNED AC/DG	DESIGN REVIEW CY
REVIEWED	DATE
APPROVED	DATE

SCALE 1:200	PROJECT No. IA064700	DRAWING No. NEWB-AR-DRG-1531	REV 15
----------------	-------------------------	---------------------------------	-----------

REFER TO SHEET 1532 FOR CONTINUATION

16	22.06.18	BY	WB	MAIN WORKS 70% DO ISSUE
17	15.06.18	MW	WB	ISSUED FOR COORDINATION
16	01.06.18	MW	WB	ISSUED FOR COORDINATION
15	08.05.18	MW	WB	ISSUED FOR COORDINATION
14	12.04.18	BY	WB	ISSUED FOR SSDE
13	29.03.18	MW(EF) SYNAPS ATV/LD	WB	SCHEMATIC DESIGN ISSUE
12	16.03.18	MW	WB	SCHEMATIC DESIGN DRAFT ISSUE
11	23.02.18	MW(MR) BY	WB	MAIN WORK 70% SS ISSUE
10	22.12.17	GA	DSWB	ISSUED FOR INFORMATION
9	04.12.17	MW	WB	ISSUED FOR INFORMATION
8	17.11.17	MW	DG	ISSUED FOR INFORMATION
7	17.06.16	JS	CY	100% SCHEME DESIGN ISSUE
REV	DATE	DRAWN	REV	AMENDMENT

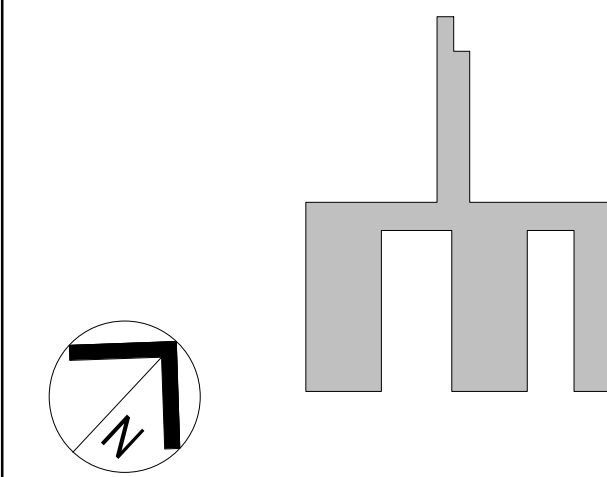

CLIENT



JACOBS®

LEVEL 7, 177 PACIFIC HIGHWAY
NORTH SYDNEY
NSW 2060
AUSTRALIA

TEL: +61 2 9928 2100
FAX: +61 2 9928 2555
WEB: jacobs.com

PROJECT
CONCORD HOSPITAL
REDEVELOPMENT STAGE 1


HOSPITAL ROAD
CONCORD NSW 2139

TITLE	GA- LEVEL 3 ZONE 2
-------	--------------------

DRAWING STATUS

DESIGN DEVELOPMENT


DRAWING MW/BY		DRAWING CHECK PC/WB	
DESIGNED AC/DO		DESIGN REVIEW CY	
			DATE
APPROVED			DATE
SCALE 1 : 200			
PROJECT No. IA064700		DRAWING No. NEWB-AR-DRG-1532	

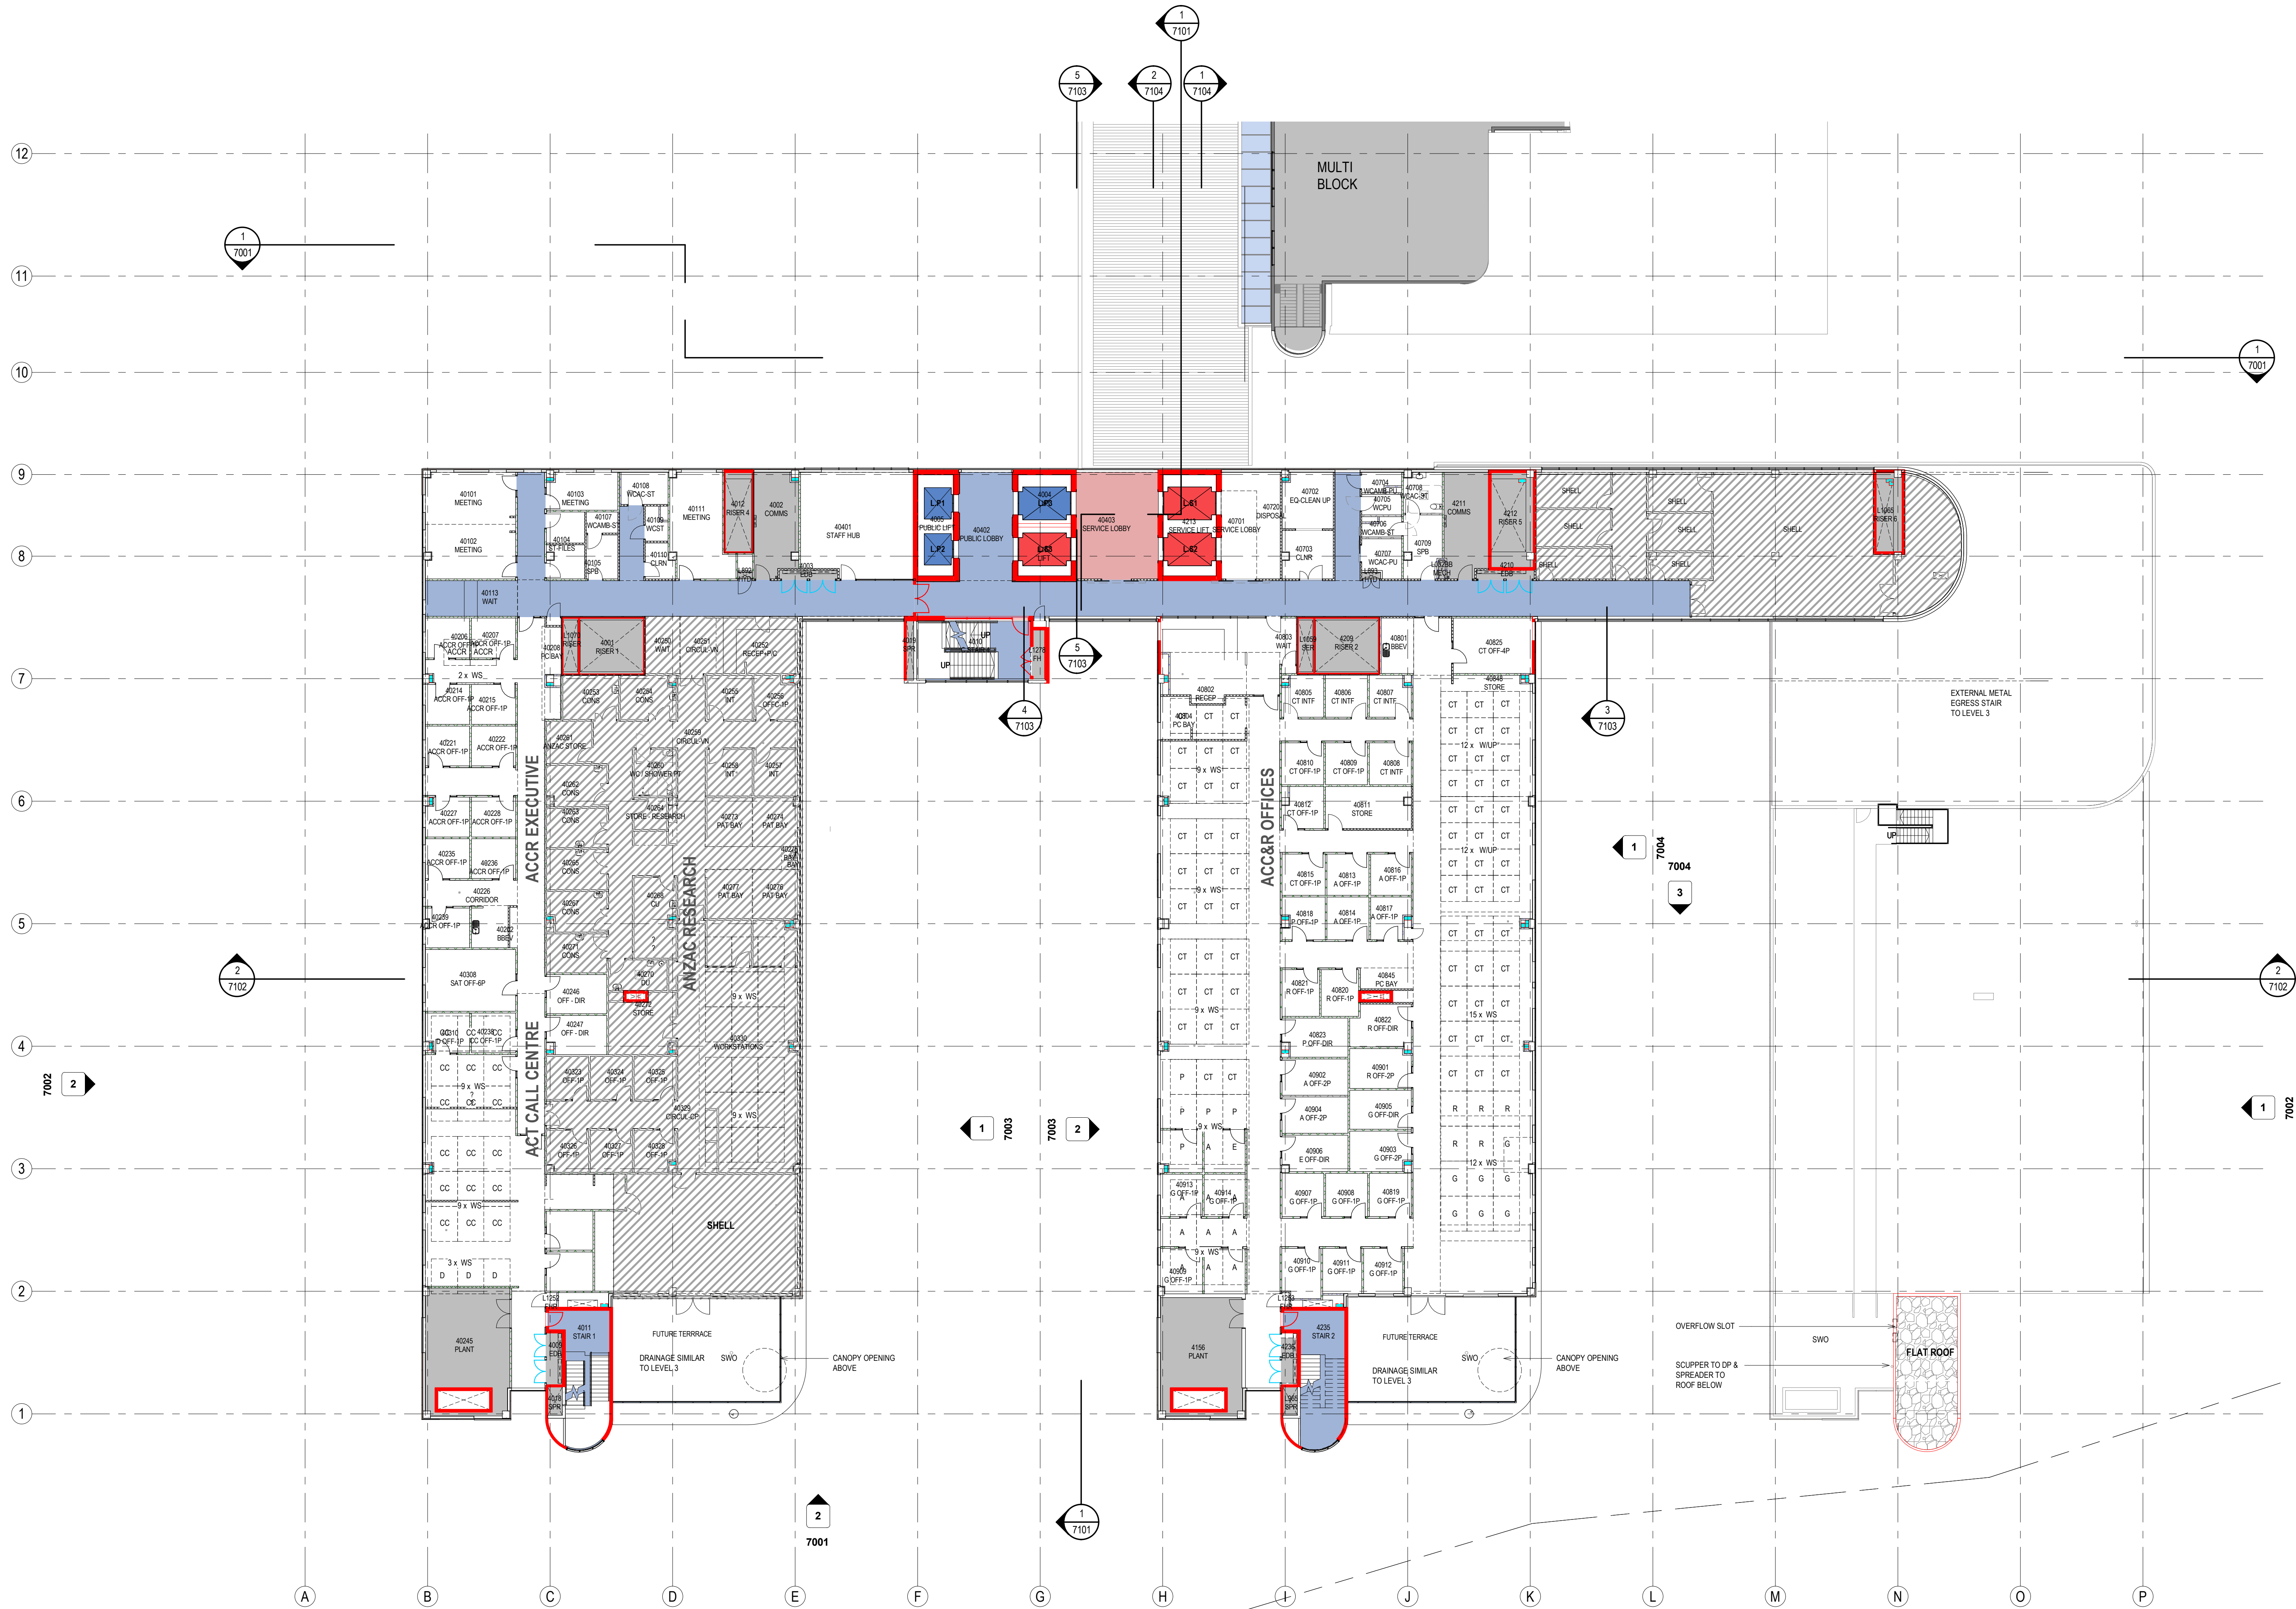

NOTES:
TO BE READ IN CONJUNCTION WITH SERVICES, STRUCTURAL & CIVIL DOCUMENTATION. ANY DISCREPANCY TO BE BROUGHT TO THE ATTENTION OF JACOBS.

- LEGEND:
- EXISTING BUILDINGS - BUILDING NUMBERS
 - ENGINEERING/PLANT
 - TRAVEL - STAFF
 - TRAVEL - PUBLIC
 - NEW BUILD
 - SHELL AREA

20	22.06.18	BY	WB	MAIN WORKS 70% SD ISSUE
19	15.06.18	MW	WB	ISSUED FOR COORDINATION
18	01.06.18	MW	WB	ISSUED FOR COORDINATION
17	08.05.18	MW	WB	ISSUED FOR COORDINATION
16	12.04.18	BY	WB	ISSUED FOR SSQA
15	29.03.18	MW/ST	WB	SCHEMATIC DESIGN ISSUE
14	16.03.18	MW	WB	SCHEMATIC DESIGN DRAFT ISSUE
13	23.02.18	MW/ST	WB	MAIN WORKS 70% SD ISSUE
12	22.12.17	CA	DB/MB	ISSUED FOR INFORMATION
11	04.12.17	MW	WB	ISSUED FOR INFORMATION
10	17.11.17	MW	DG	ISSUED FOR INFORMATION
9	15.02.17	CA	CY	SCHEME DESIGN UPDATE
REV	DATE	DRAWN	REV'D	APPROV

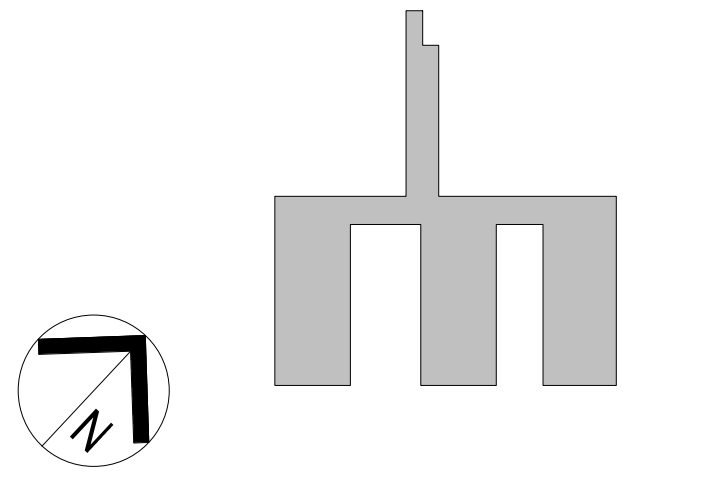

LEVEL 7, 177 PACIFIC HIGHWAY
NORTH SYDNEY
NSW 2060
AUSTRALIA


TEL: +61 2 9628 2100
FAX: +61 2 9228 2510
WEB: jacobsc.com

PROJECT
**CONCORD HOSPITAL
REDEVELOPMENT STAGE 1**

HOSPITAL ROAD
CONCORD NSW 2139

TITLE
GA- LEVEL 4 ZONE 2


DRAWING STATUS			
DESIGN DEVELOPMENT			
DRAWN		DRAWING CHECK	
JW/BY		PC/WB	
DESIGNED		DESIGN REVIEW	
AC/DG		CY	
REVIEWED		DATE	
APPROVED		DATE	
SCALE			
1: 200			
PROJECT No.		DRAWING No.	
A064700		NEWB-AR-DRG-1542	
REV		NO.	
20		2	

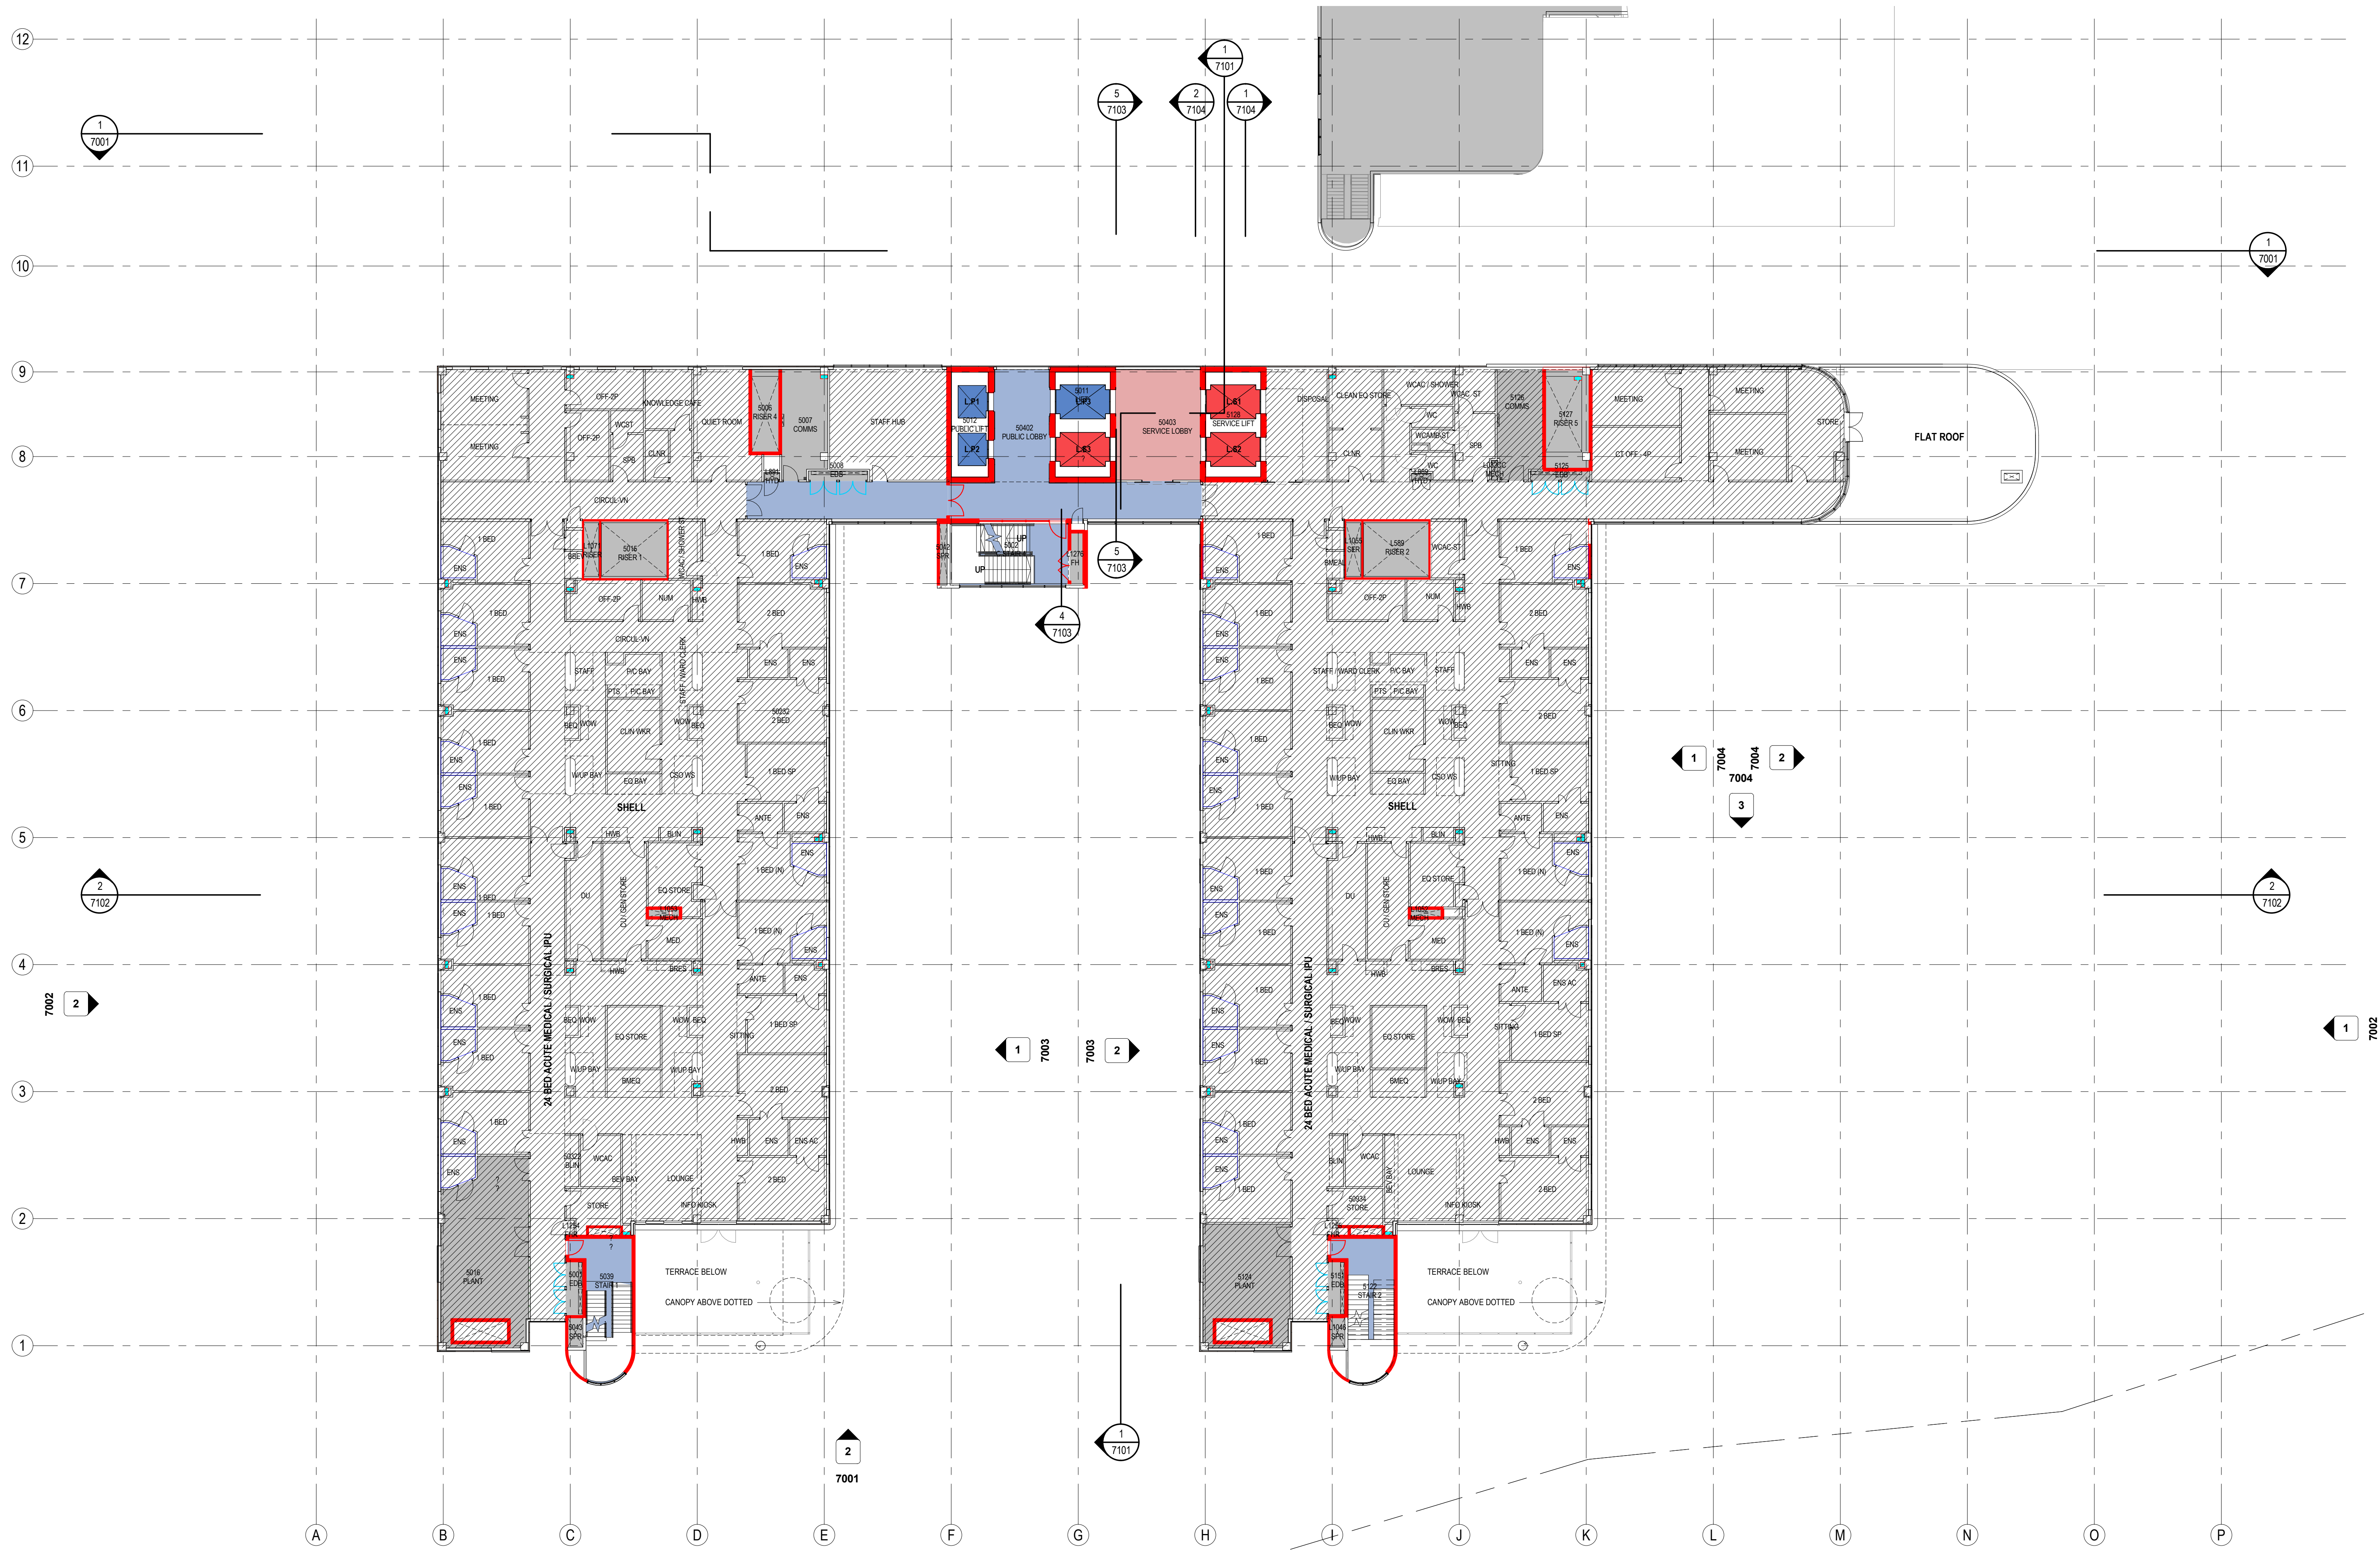

NOTES:
TO BE READ IN CONJUNCTION WITH SERVICES, STRUCTURAL & CIVIL DOCUMENTATION. ANY DISCREPANCY TO BE BROUGHT TO THE ATTENTION OF JACOBS.

- LEGEND:
- EXISTING BUILDINGS - BUILDING NUMBERS
 - ENGINEERING/PLANT
 - TRAVEL - STAFF
 - TRAVEL - PUBLIC
 - NEW BUILD
 - SHELL AREA

19	22.06.18	BY	WB	MAIN WORKS 70% DD ISSUE
18	15.06.18	MW	WB	ISSUED FOR COORDINATION
17	01.06.18	MW	WB	ISSUED FOR COORDINATION
16	08.05.18	MW	WB	ISSUED FOR COORDINATION
15	12.04.18	BY	WB	ISSUED FOR SSQA
14	29.03.18	MW/EF	WB	SCHEMATIC DESIGN ISSUE
13	16.03.18	MW	WB	SCHEMATIC DESIGN DRAFT ISSUE
12	23.02.18	MW/MR	WB	MAIN WORKS 70% DD ISSUE
11	22.12.17	CA	DB/MB	ISSUED FOR INFORMATION
10	04.12.17	MW	WB	ISSUED FOR INFORMATION
9	17.11.17	MW	DG	ISSUED FOR INFORMATION
8	15.02.17	CA	CY	SCHEME DESIGN UPDATE
REV	DATE	DRAWN	REV'D	APP'D

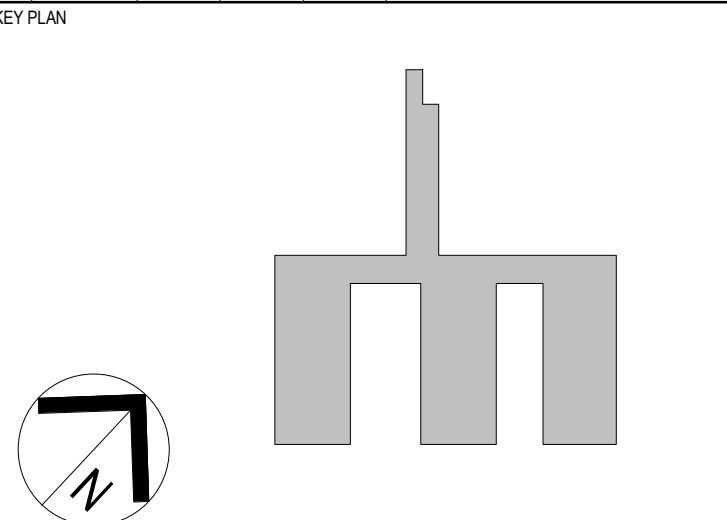

LEVEL 7, 177 PACIFIC HIGHWAY
NORTH SYDNEY
NSW 2060
AUSTRALIA

TEL: +61 2 9628 2100
FAX: +61 2 9228 2510
WEB: jacobsc.com

PROJECT
**CONCORD HOSPITAL
REDEVELOPMENT STAGE 1**
HOSPITAL ROAD
CONCORD NSW 2139

TITLE
GA- LEVEL 5 ZONE 2

DRAWING STATUS
DESIGN DEVELOPMENT

DRAWN MW/BY	DRAWING CHECK PC/WB
DESIGNED AC/DG	DESIGN REVIEW CY
REVIEWED	DATE
APPROVED	DATE
SCALE 1:200	
PROJECT No. IA064700	DRAWING No. NEWB-AR-DRG-1552
REV	REV


REFER TO SHEET 0151 FOR GLASS LIFT

NOTES:
TO BE READ IN CONJUNCTION WITH SERVICES, STRUCTURAL & CIVIL DOCUMENTATION. ANY DISCREPANCY TO BE BROUGHT TO THE ATTENTION OF JACOBS.

LEGEND:

- EXISTING BUILDINGS - BUILDING NUMBERS
- ENGINEERING/PLANT
- TRAVEL - STAFF
- TRAVEL - PUBLIC
- NEW BUILD
- SHELL AREA


18	22.06.18	BY	WB	MAIN WORKS 70% DD ISSUE
17	15.06.18	MW	WB	ISSUED FOR COORDINATION
16	01.06.18	MW	WB	ISSUED FOR COORDINATION
15	08.05.18	MW	WB	ISSUED FOR COORDINATION
14	12.04.18	BY	WB	ISSUED FOR SSQA
13	29.03.18	MW/EF	WB	SCHEMATIC DESIGN ISSUE
12	16.03.18	MW	WB	SCHEMATIC DESIGN DRAFT ISSUE
11	23.02.18	MW/MR	BY	MAIN WORK 70% SD ISSUE
10	04.12.17	MW	WB	ISSUED FOR INFORMATION
9	17.11.17	MW	DG	ISSUED FOR INFORMATION
8	15.02.17	GA	CY	SCHEME DESIGN UPDATE
7	01.07.16	GA	CY	100% SCHEME DESIGN FINAL ISSUE
REV	DATE	DRAWN	REV'D	APP'D

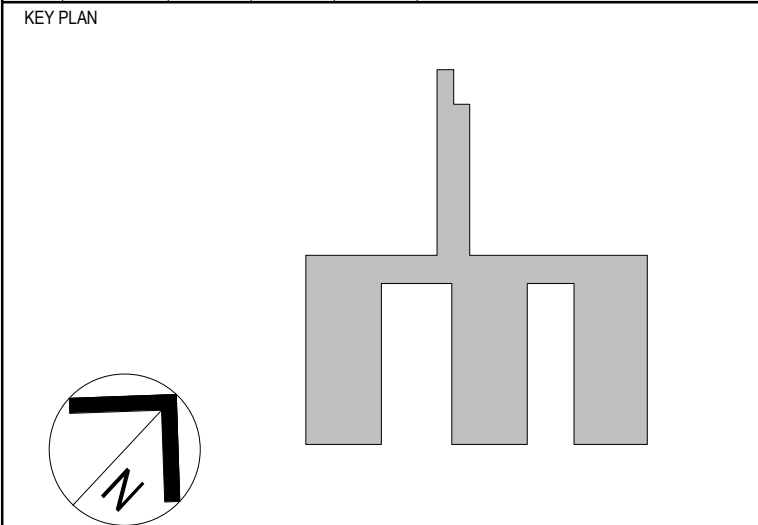


PROJECT
**CONCORD HOSPITAL
REDEVELOPMENT STAGE 1**
HOSPITAL ROAD
CONCORD NSW 2139
TITLE
GA- LEVEL 6 ZONE 2

DRAWING STATUS
DESIGN DEVELOPMENT

DRAWN: MW/BY	DRAWING CHECK: PC/WB
DESIGNED: AC/DG	DESIGN REVIEW: CY
REVIEWED:	DATE:
APPROVED:	DATE:
SCALE: 1 : 200	
PROJECT No. IA064700	DRAWING No. NEWB-AR-DRG-1562
REV	18

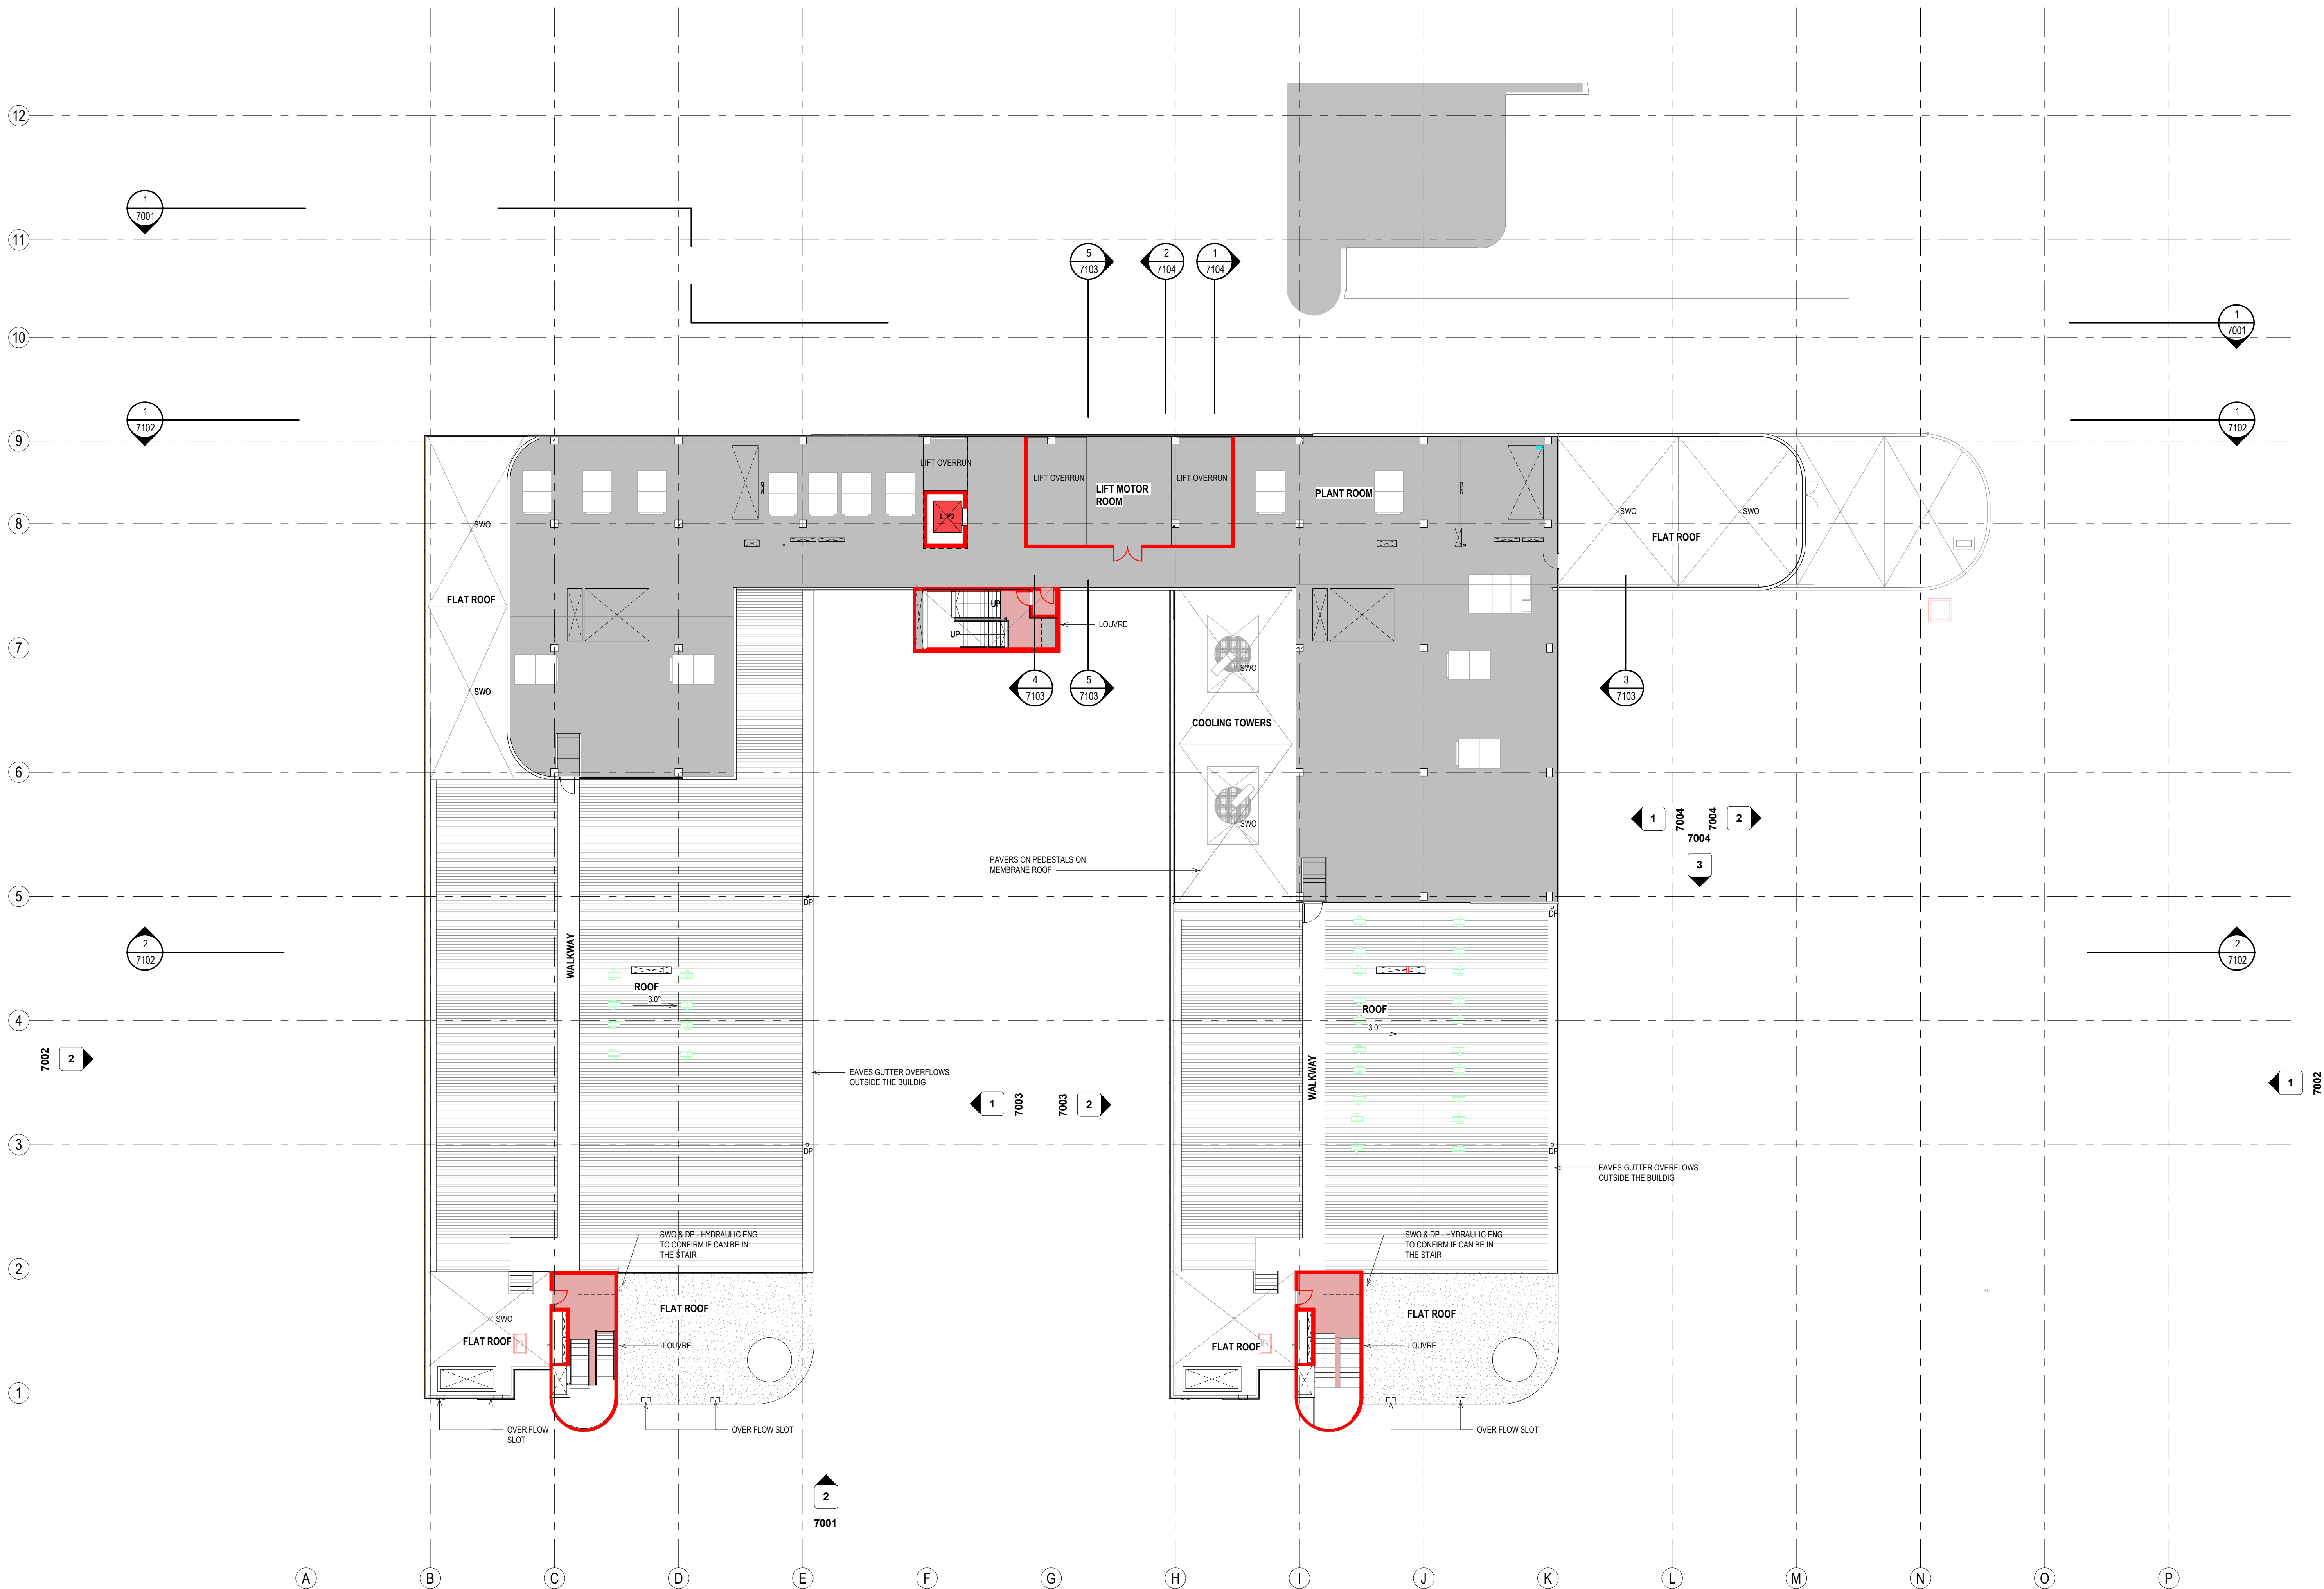


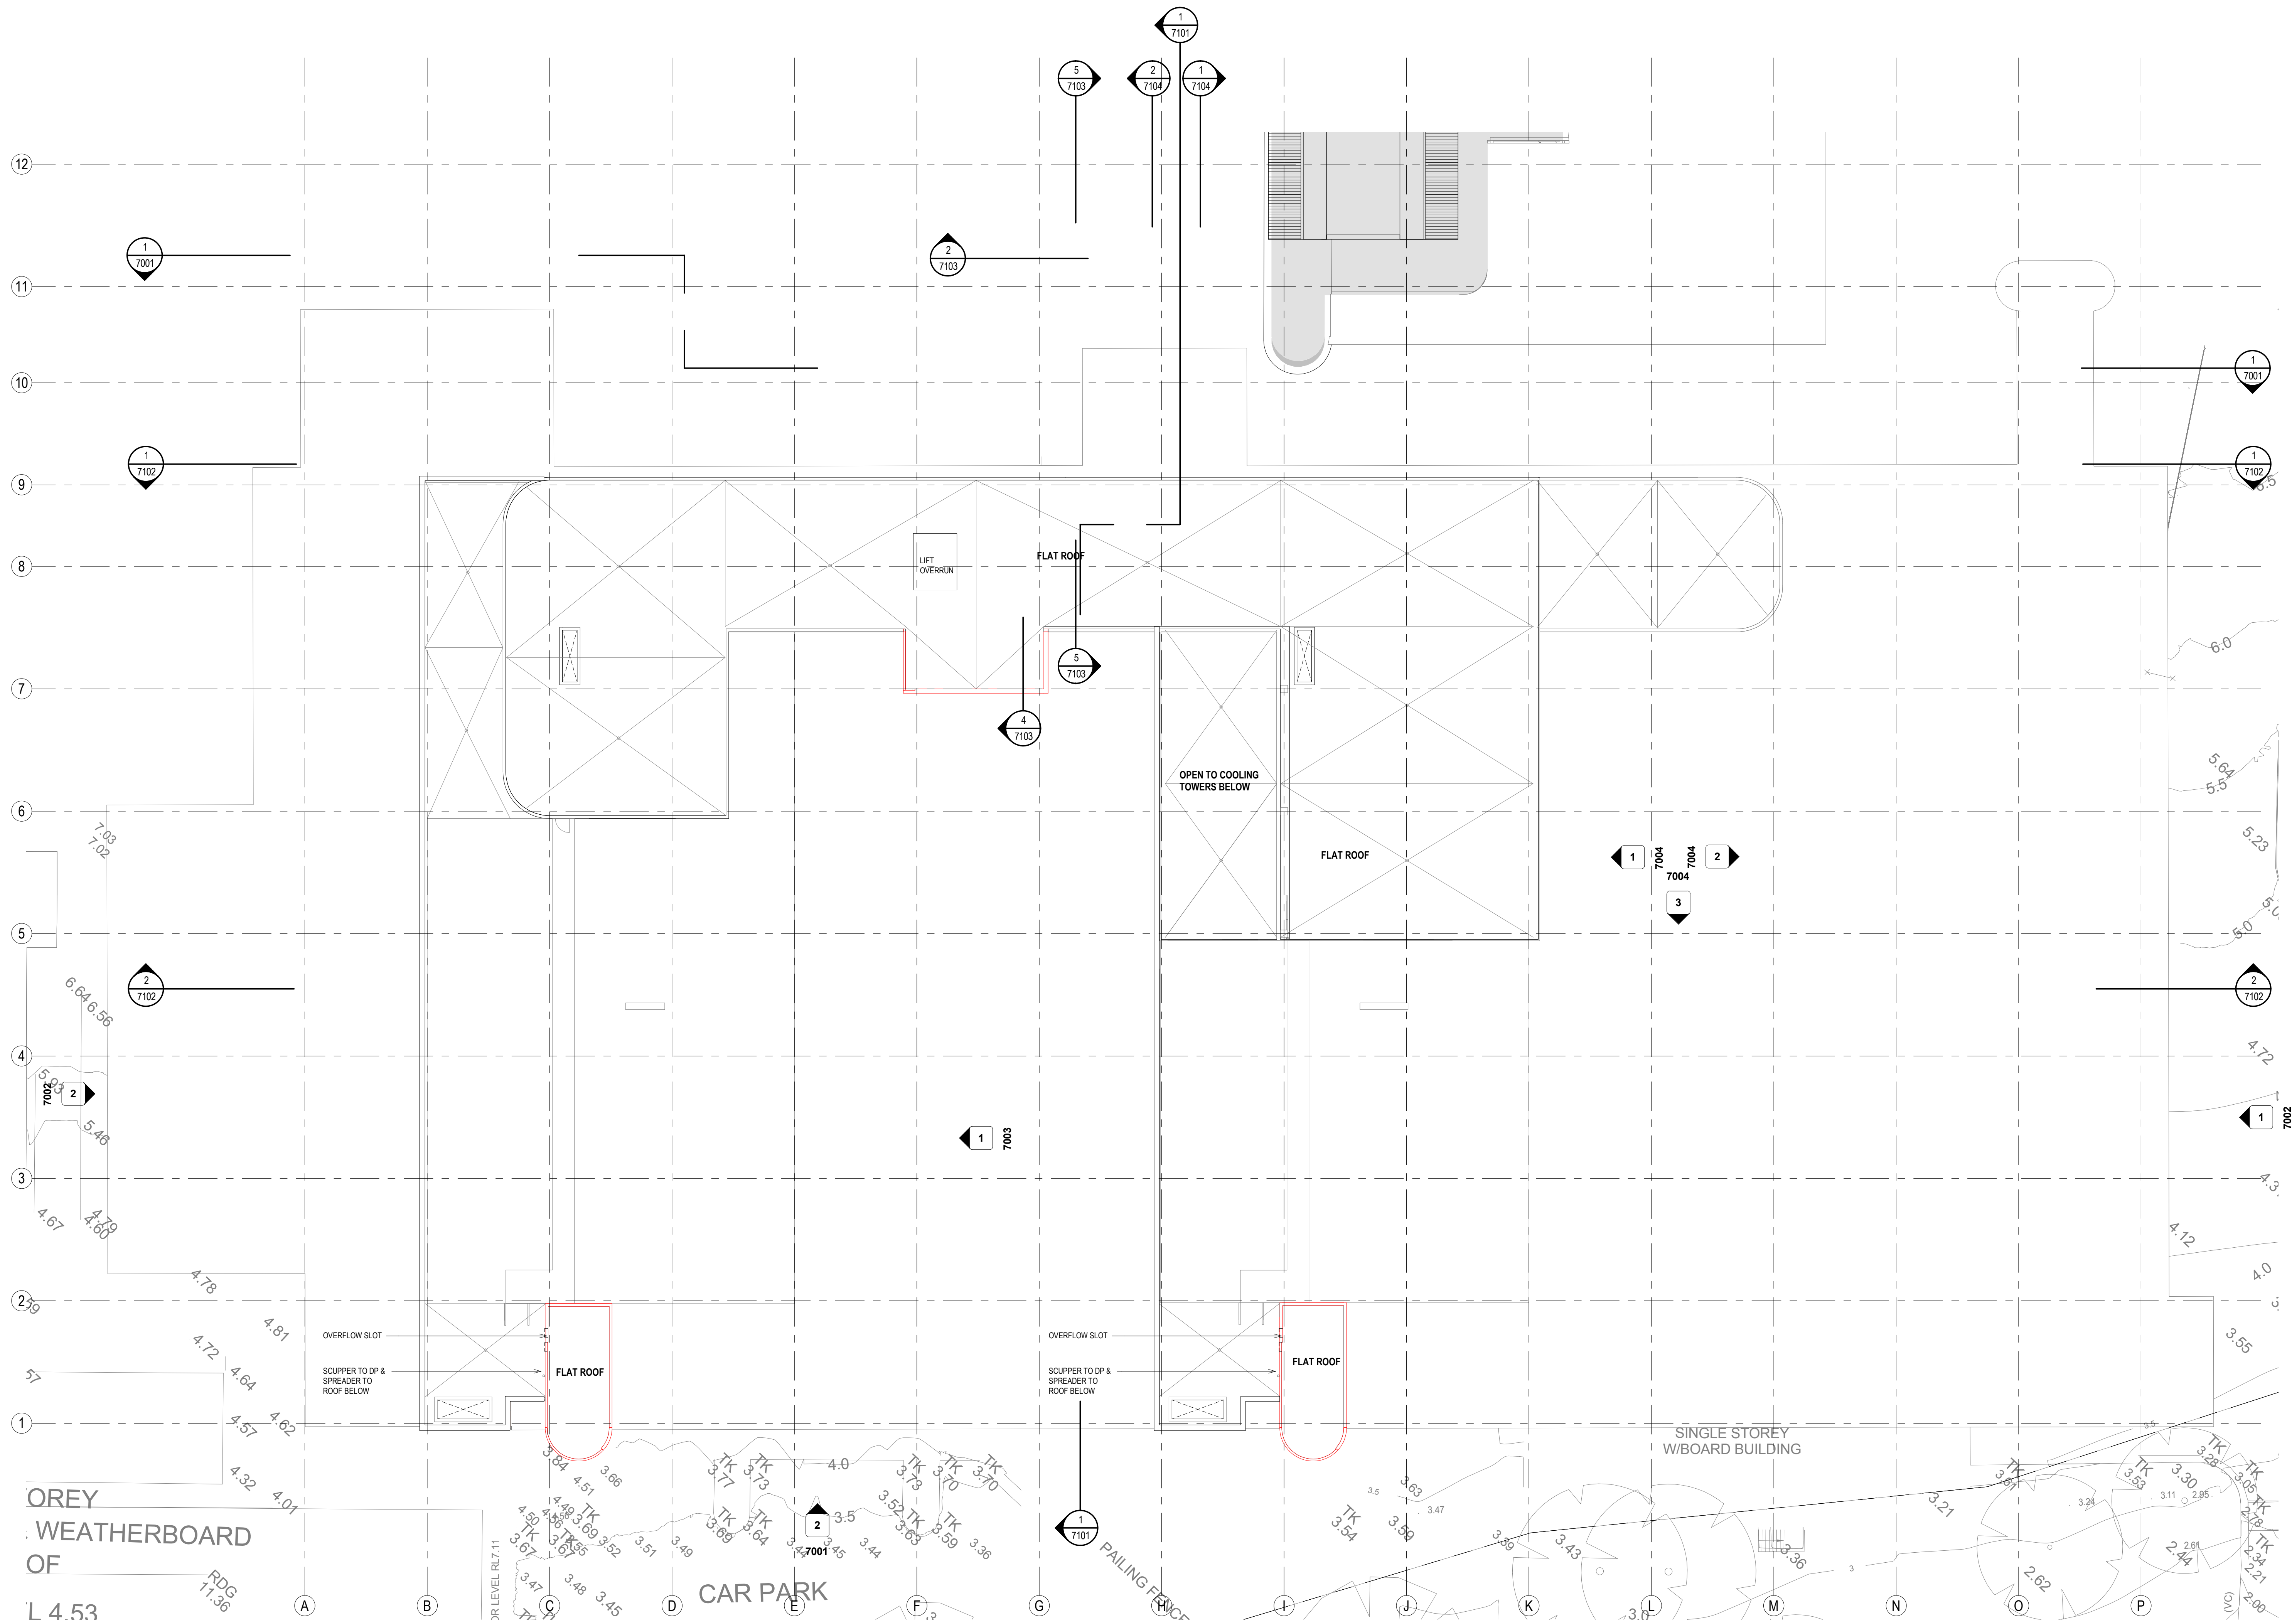

NOTES:
TO BE READ IN CONJUNCTION WITH SERVICES, STRUCTURAL & CIVIL
DOCUMENTATION. ANY DISCREPANCY TO BE BROUGHT TO THE
ATTENTION OF JACOBS.

- LEGEND:
- EXISTING BUILDINGS - BUILDING NUMBERS
 - ENGINEERING/PLANT
 - TRAVEL - STAFF
 - TRAVEL - PUBLIC
 - NEW BUILD
 - SHELL AREA

16	22.06.18	BY	WB	MAIN WORKS 70% DD ISSUE
15	15.06.18	MW	WB	ISSUED FOR COORDINATION
14	01.06.18	MW	WB	ISSUED FOR COORDINATION
13	08.05.18	MW	WB	ISSUED FOR COORDINATION
12	12.04.18	BY	WB	ISSUED FOR SSQA
11	29.03.18	MW/EF	WB	SCHEMATIC DESIGN ISSUE
10	16.03.18	MW	WB	SCHEMATIC DESIGN DRAFT ISSUE
9	23.02.18	MW/MR	WB	MAIN WORK 70% SD ISSUE
8	04.12.17	MW	WB	ISSUED FOR INFORMATION
7	17.11.17	MW	DG	ISSUED FOR INFORMATION
6	15.02.17	GA	CY	SCHEME DESIGN UPDATE
5	01.07.16	GA	CY	100% SCHEME DESIGN FINAL ISSUE
REV	DATE	DRAWN	REV'D	APPRO'D

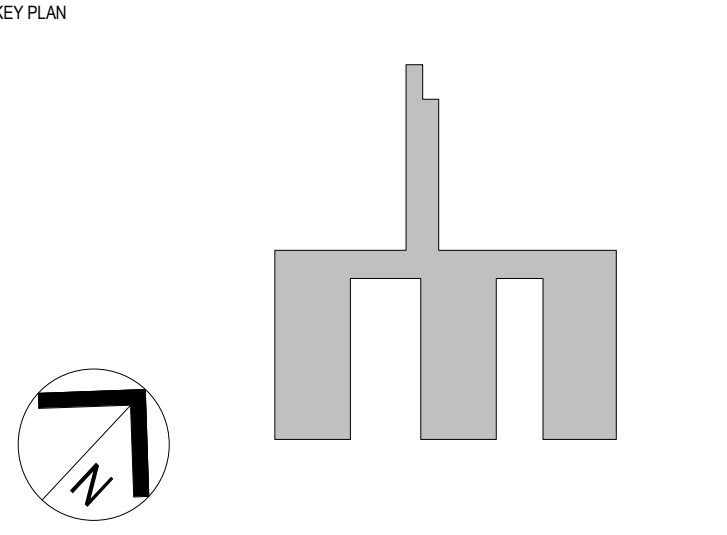

LEVEL 7, 177 PACIFIC HIGHWAY
NORTH SYDNEY
NSW 2060
AUSTRALIA

TEL: +61 2 9928 2100
FAX: +61 2 9928 2510
WEB: jacobsc.com

PROJECT
CONCORD HOSPITAL
REDEVELOPMENT STAGE 1

HOSPITAL ROAD
CONCORD NSW 2139

TITLE
GA- LEVEL 7 ZONE 2

DRAWING STATUS
DESIGN DEVELOPMENT

DRAWN	DRAWING CHECK
MW/BY	PC/WB
DESIGNED	DESIGN REVIEW
AC/DG	CY

REVIEWED	DATE
APPROVED	DATE

SCALE	PROJECT No.	DRAWING No.	REV
1:200	IA064700	NEWB-AR-DRG-1572	16