


A.1 Updated General Layout of Development

LEGEND

- Project boundary
- Development Footprint
- Internal Access Tracks
- BESS area
- Site Office, Maintenance Shed, Switchyard
- Mitigative Vegetation buffer
- PV Solar Array
- Essential Energy Transmission lines
- Sensitive Receivers
- Essential Energy Substation
- Scattered trees
- Roads / Tracks
- Dam / Water features
- Areas subject to inundation
- Cadastral boundaries



Datum: GDA94 / MGA zone 55

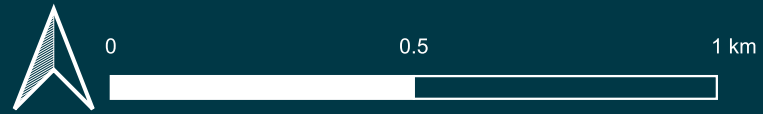

Mulwala Solar Farm

Project Layout

Ref: 250451 | Mulwala SF BESS Modification EIS_250910 | Project Description Author: Martin Wyburn Date created: 13.02.2026 © NGH 2026