

Notes:

- BOUNDARIES HAVE BEEN DEFINED (TITLE DIMENSIONS ONLY) - BOUNDARY DEFINITION IS SUBJECT TO FURTHER SURVEY.
- A BASIC BOUNDARY SURVEY HAS BEEN UNDERTAKEN SUITABLE FOR COUNCIL DA SUBMISSION (TITLE DIMENSIONS ONLY) - BOUNDARY DEFINITION IS SUBJECT TO FURTHER SURVEY.
- IF CONSTRUCTION ON OR NEAR BOUNDARIES IS REQUIRED IT IS RECOMMENDED THAT THE BOUNDARIES OF THE LAND BE MARKED.
- THIS DETAIL SURVEY IS NOT A "SURVEY" AS DEFINED BY THE SURVEYING AND SPATIAL INFORMATION ACT, 2002.
- AREA IS APPROXIMATE ONLY AND HAS BEEN CALCULATED BY TITLE DIMENSIONS. ALL TITLE DIMENSIONS OF THE LAND HAVE NOT BEEN CONFIRMED BY SURVEY. IF AREAS ARE CRITICAL WE RECOMMEND A BOUNDARY SURVEY FOR PUBLIC RECORD.
- TREE SIZES ARE ESTIMATES ONLY.
- THIS PLAN HAS BEEN PREPARED FOR THE EXCLUSIVE USE OF NSW DEPARTMENT OF EDUCATION.
- RELATIONSHIP OF IMPROVEMENTS TO BOUNDARIES IS DIAGRAMMATIC ONLY. WHERE OFFSETS ARE CRITICAL THEY SHOULD BE CONFIRMED BY FURTHER SURVEY.
- EXCEPT WHERE SHOWN BY DIMENSION LOCATION OF DETAIL WITH RESPECT TO BOUNDARIES IS INDICATIVE ONLY.
- ONLY VISIBLE SERVICES HAVE BEEN LOCATED. UNDERGROUND SERVICES HAVE NOT BEEN LOCATED. DIAL BEFORE YOU DIG SERVICES (db 1100) SHOULD BE USED AND A FULL UTILITY INVESTIGATION, INCLUDING A UTILITY LOCATION SURVEY, SHOULD BE UNDERTAKEN BEFORE CARRYING OUT ANY CONSTRUCTION ACTIVITY IN OR NEAR THE SURVEYED AREA.
- SEWER MAIN PLOTTED FROM SYDNEY WATER SEWER DIAGRAM. LOCATION SHOULD BE MARKED ON SITE IF CRITICAL.
- CRITICAL SPOT LEVELS SHOULD BE CONFIRMED WITH SURVEYOR.
- THIS PLAN IS ONLY TO BE USED FOR THE PURPOSE OF DESIGNING NEW CONSTRUCTIONS.
- CONTOURS SHOWN DEPICT THE TOPOGRAPHY. THEY DO NOT REPRESENT THE EXACT LEVEL AT ANY PARTICULAR POINT. ONLY SPOT LEVELS SHOULD BE USED FOR CALCULATIONS OF QUANTITIES WITH CAUTION.
- CONTOUR INTERVAL - 0.5 metre. - SPOT LEVELS SHOULD BE ADOPTED.
- POSITION OF RIDGE LINES ARE DIAGRAMMATIC ONLY (NOT TO SCALE).
- THE INFORMATION IS ONLY TO BE USED AT A SCALE ACCURACY OF 1:200 AND 1:500 AS SHOWN.
- DO NOT SCALE OFF THIS PLAN / FIGURED DIMENSIONS TO BE TAKEN IN PREFERENCE TO SCALED READINGS.
- COPYRIGHT © CMS SURVEYORS 2017.
- NO PART OF THIS SURVEY MAY BE REPRODUCED, STORED IN A RETRIEVAL SYSTEM OR TRANSMITTED IN ANY FORM, WITHOUT THE WRITTEN PERMISSION OF THE COPYRIGHT OWNER EXCEPT AS PERMITTED BY THE COPYRIGHT ACT 1968.
- ANY PERMITTED DOWNLOADING, ELECTRONIC STORAGE, DISPLAY, PRINT, COPY OR REPRODUCTION OF THIS SURVEY SHOULD CONTAIN NO ALTERATION OR ADDITION TO THE ORIGINAL SURVEY.
- THIS NOTICE MUST NOT BE ERASED.

LEGEND: (SEE NOTES 2)


- C = COMMUNICATIONS LINES (UNDERGROUND)
- EO = ELECTRICITY LINES (OVERHEAD)
- E = ELECTRICITY LINE (UNDERGROUND)
- FO = FIBRE OPTIC LINE (UNDERGROUND)
- G = GAS LINE
- O = OPTUS LINE (UNDERGROUND)
- S = SEWER LINE (UNDERGROUND)
- SW = STORMWATER LINE
- T = TELSTRA LINES
- U = UNKNOWN COMMUNICATIONS LINES (UNDERGROUND)
- V = UNKNOWN SERVICE (UNDERGROUND)
- W = WATER LINE (UNDERGROUND)

NOTES 2

- THE PURPOSE OF THIS PLAN IS FOR DESIGN ONLY. CURRENT PLANS ISSUED BY SERVICE PROVIDERS THROUGH "DIAL BEFORE YOU DIG" ARE STILL REQUIRED. CONTRACTORS AND SUBCONTRACTORS WILL NEED TO EXERCISE THEIR OWN "DUTY OF CARE" AND SHOULD MAKE THEIR OWN DIAL BEFORE YOU DIG ENQUIRY BEFORE EXCAVATION/CONSTRUCTION. YOU MUST ENSURE "DIAL BEFORE YOU DIG" ARE CURRENT AS THEY HAVE VARYING EXPIRATION DATES, AND MAY REQUIRE RE-ISSUE OTHERWISE THE INFORMATION ON THIS PLAN MAY NO LONGER BE CURRENT.
 - WARNING: UNKNOWN SERVICES MAY EXIST THAT COULD NOT BE ELECTRONICALLY DETECTED. THE DIAGRAMS OF THE SERVICE PROVIDER MAY NOT DEPICT ALL ASSETS WITHIN THEIR NETWORK AND SERVICE PROVIDERS MAY SHARE CONDUITS AND/OR TRENCHES AT THIS LOCATION.
 - WARNING: SINGLE MARKED LINES MAY REPRESENT MULTIPLE CONDUITS, PIPES AND/OR CABLES AT THIS LOCATION. THE RECORDING OF DEPTHS AND POSITION OF UTILITIES CANNOT BE GUARANTEED AS CORRECT. WE RECOMMEND NON DESTRUCTIVE DIGGING/POTHOLING TO EXPOSE SERVICES FOR ACCURATE IDENTIFICATION AND DEPTH.
- CAUTION: SURESEARCH HAVE SURVEYED AND MARKED OUT EXISTING SERVICES IN THE AREA SPECIFIED BY THE CLIENT. THESE SERVICE LINES HAVE BEEN LOCATED BY ABOVE GROUND SERVICE TRACING METHODS AND HAVE NOT BEEN SIGHTED. CMS SURVEYORS HAVE THEN LOCATED THE LINE MARKED BY SURESEARCH. THE LOCATION OF THESE MARKED SERVICES ARE APPROXIMATE ONLY. THE POSITION OF THE MARKED SERVICE LINES HAS BEEN MADE WITH REFERENCE TO THE RELEVANT SERVICE AUTHORITY DIAGRAMS. ALL SERVICES MAY NOT HAVE BEEN SHOWN AND UTILITY DESCRIPTIONS HAVE BEEN TAKEN FROM UTILITY PROVIDED DIAGRAMS WHERE AVAILABLE. WE RECOMMEND NON DESTRUCTIVE DIGGING/POTHOLING TO EXPOSE MARKED SERVICES TO IDENTIFY AND SHOW EXACT DEPTH AND LOCATION OF SERVICE LINES PRIOR TO EARTHWORKS COMMENCING. UTILITIES PLOTTED ON THE PLAN THAT TERMINATE IN THE SPECIFIED AREA MAY GO TO FEATURES THAT HAVE NOT BEEN SHOWN ON THE BACKGROUND DETAIL SURVEY PROVIDED BY CLIENT. THE RISK REMAINS WITH THE CLIENT AND/OR SUB CONTRACTOR AND THEIR RESPONSIBILITY TO EXERCISE CAUTION AT ALL TIMES.


TITLE REFERENCE	LOT, SECTION NUMBER, & DEPOSITED PLAN	PROPRIETOR	SECOND SCHEDULE NOTIFICATION
1/49/758032	LOT 1 OF SECTION 49 IN DEPOSITED PLAN 758032	MINISTER FOR EDUCATION AND TRAINING	DEDICATED FOR PUBLIC HIGH SCHOOL SITE GOV. GAZ. 8.3.1918 FOL 1273
2/49/758032	LOT 2 OF SECTION 49 IN DEPOSITED PLAN 758032	MINISTER FOR EDUCATION AND TRAINING	DEDICATED FOR PUBLIC HIGH SCHOOL (ADDITION) GOV. GAZ. 19.12.1941 FOL 4421
704/755808	LOT 704 IN DEPOSITED PLAN 755808	MINISTER FOR EDUCATION AND TRAINING	DEDICATED FOR PUBLIC HIGH SCHOOL (ADDITION) GOV. GAZ. 24.7.1959 FOL 2263 AND DEDICATED FOR PUBLIC SCHOOL PURPOSES (ADDITION TO HIGH SCHOOL SITE) GOV. GAZ. 13.12.1963 FOL 3700
1151/821627	LOT 1151 IN DEPOSITED PLAN 821627	MINISTER FOR EDUCATION AND TRAINING	DEDICATED FOR PUBLIC HIGH SCHOOL (ADDITION) GOV. GAZ. 30.9.1960 FOL 3147 AND DEDICATED FOR PUBLIC SCHOOL PURPOSES (ADDITION TO HIGH SCHOOL SITE) GOV. GAZ. 13.12.1963 FOL 3700
1/161/758032	LOT 1 OF SECTION 161 IN DEPOSITED PLAN 758032	MINISTER FOR EDUCATION AND TRAINING	DEDICATED FOR PUBLIC SCHOOL PURPOSES GOV. GAZ. 28.11.1924 FOL 5399
1/196298	LOT 1 IN DEPOSITED PLAN 196298	MINISTER FOR EDUCATION	LIMITED TITLE. LIMITATION PURSUANT TO SECTION 281(4) OF THE REAL PROPERTY ACT, 1980. THE BOUNDARIES OF THE LAND COMPRISED HEREIN HAVE NOT BEEN INVESTIGATED BY THE REGISTRAR GENERAL.
7005/1052246	LOT 7005 IN DEPOSITED PLAN 1052246	THE STATE OF NEW SOUTH WALES	1. THE LAND IS A RESERVE WITHIN THE MEANING OF PART 5 OF THE CROWN LANDS ACT 1989 AND THERE ARE RESTRICTIONS ON TRANSFER AND OTHER DEALINGS IN THE LAND UNDER THAT ACT, WHICH MAY REQUIRE CONSENT OF THE MINISTER. 2. LIMITED TITLE. LIMITATION PURSUANT TO SECTION 281(4) OF THE REAL PROPERTY ACT, 1980. THE BOUNDARIES OF THE LAND COMPRISED HEREIN HAVE NOT BEEN INVESTIGATED BY THE REGISTRAR GENERAL. 3. THE PLAN DEFINING THE LAND IN THIS FOLIO WHICH WAS PREPARED FOR IDENTIFICATION PURPOSES IS NOW SUITABLE FOR TITLE ISSUE. IT IS NOT A CURRENT PLAN IN TERMS OF SECTION 7A OF THE CONVEYANCING ACT 1919.

TOTAL SITE AREA 18.38 ha

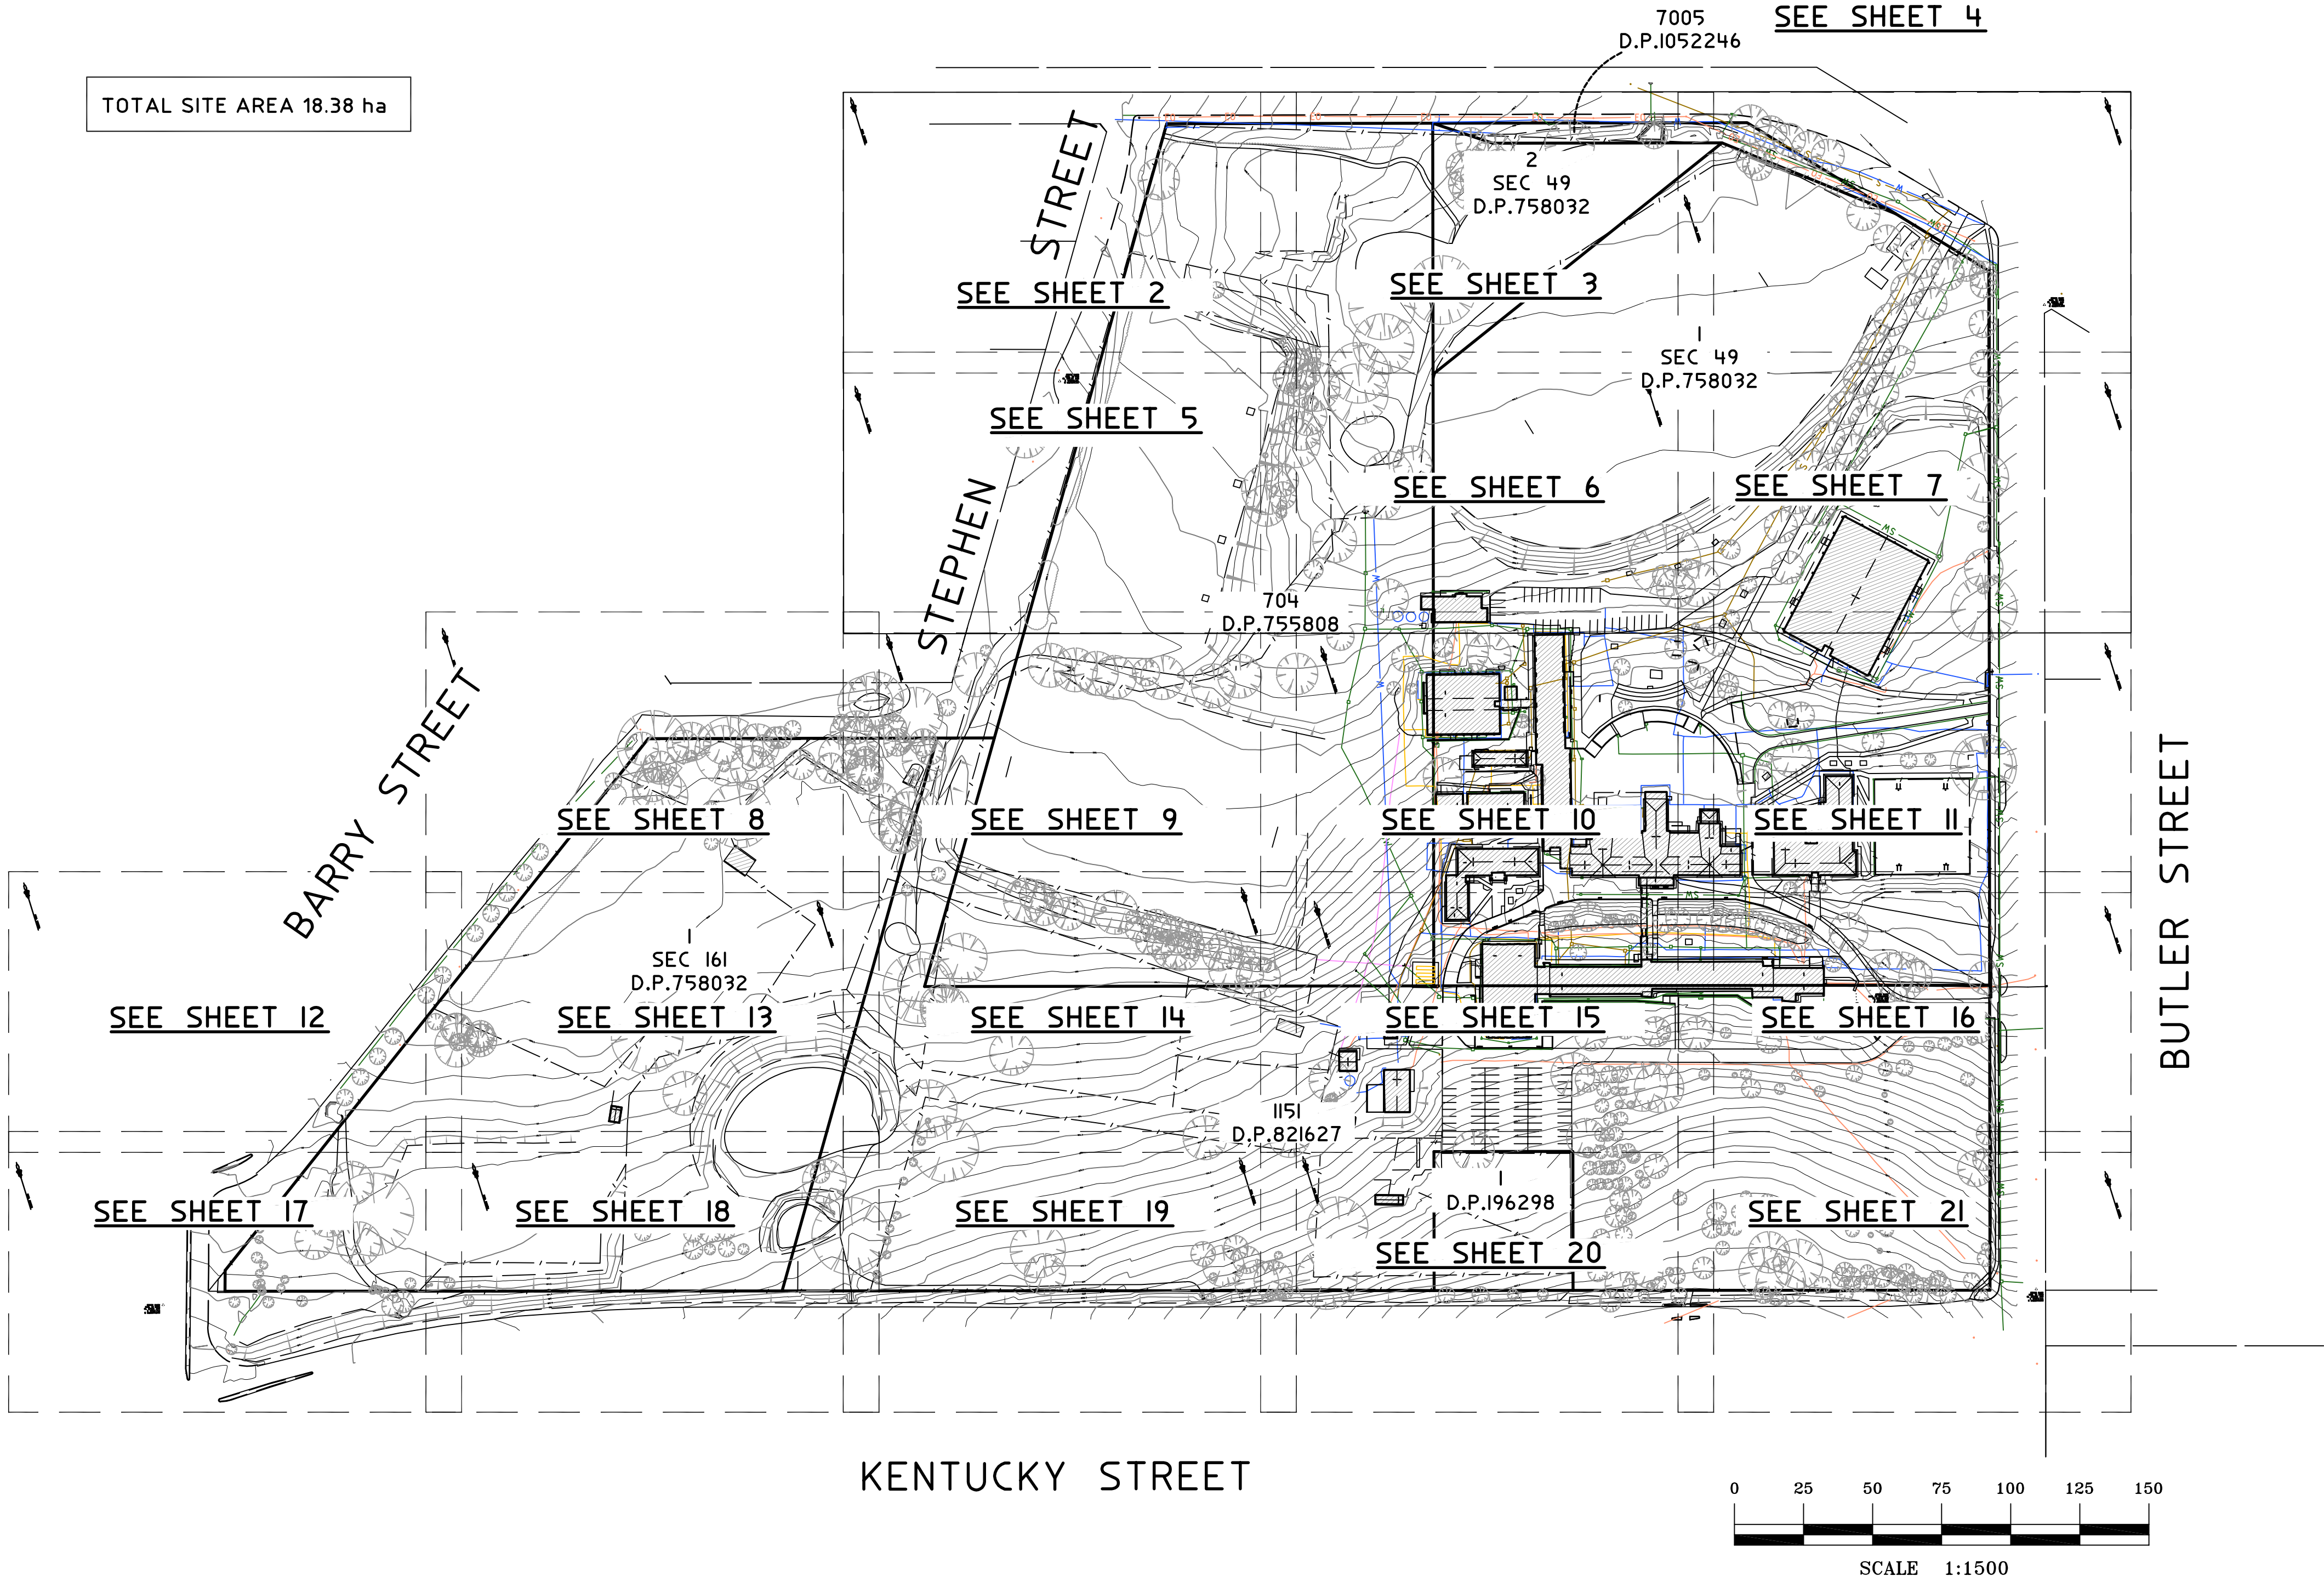



LEGEND:

- AW = AWNING
- BB = BOTTOM OF BANK
- BIT = BITUMEN
- BLD = EXTERNAL BUILDING
- BW = BOTTOM WALL
- CK = CREEK
- CL = CENTRELINE
- CON = CONCRETE
- CPIT = COMMUNICATIONS PIT
- CSL = COMMUNICATIONS SLA
- CU = COMMUNICATIONS LEVEL UNDER
- DD = DISH DRAIN
- DRN = DRAIN
- DS = DOOR SILL LEVEL
- EB = EDGE OF BITUMEN
- EK = ELECTRICITY KIOSK
- EPIL = ELECTRICITY PILLAR
- ESL = ELECTRICITY SLA
- FCE = FENCE
- GDN = GARDEN
- GF = GUTTER LEVEL
- GPIT = GAS PIT
- GRT = GRATE
- GSL = GAS SLA
- HYD = HYDRANT
- IL = INVERT LEVEL
- LAN = LANDING
- LID = MISCELLANEOUS PIT LID
- LM = LINE MARKING
- LP = LIGHT POLE
- MMU = MANHOLE UNKNOWN SPOT
- NS = NATURAL SURFACE
- OFSL = OPTIC FIBRE SURFACE LEVEL SPOT
- OSL = OPTUS SURFACE LEVEL SPOT
- P300D = INVERT LEVEL PIPE AND DIA.300
- P375D = INVERT LEVEL PIPE AND DIA.375
- P450D = INVERT LEVEL PIPE AND DIA.450
- P525D = INVERT LEVEL PIPE AND DIA.525
- PAT = PATIO
- PAV = PAVING
- PIT = TOP OF PIT
- PM = PERMANENT MARK
- POST = POST
- PP = POWER POLE
- PTH = PATH
- RF = TOP OF ROOF
- RMP = RAMP
- RR = ROOF RIDGE
- SGN = SIGN
- SHED = SHED
- SIP = SEWER INSPECTION PIT
- SMH = SEWER MAN HOLE
- SPC = SPEED CAMERA
- SPOT HEIGHT
- SSL = SEWER SLA
- STN = SURVEY STATION
- STP = STAY POLE
- STR = STAIRS
- SVA = STOP VALVE
- SVE = SEWER VENT
- SWMH = STORMWATER MANHOLE
- WSL = STORMWATER SLA
- TAP = TAP
- TB = TOP OF BANK
- TFCE = TOP OF FENCE
- TG = TOP OF GUTTER
- THW = TOP OF HEADWALL
- TKB = TOP OF KERB
- TLE = TREE LINE
- TPIT = TELSTRA PIT
- TR = TREE
- TSL = TELSTRA SLA
- TW = TOP OF WALL
- UNS = UNDERSIDE LEVEL
- USL = UNKNOWN SERVICE SLA
- VC = VEHICLE CROSSING
- VNT = VENT
- WC = WATER COURSE
- WM = WATER METER
- WPIT = WATER PIT SPOT
- WSL = WATER SURFACE LEVEL SPOT
- WV = WATER VALVE

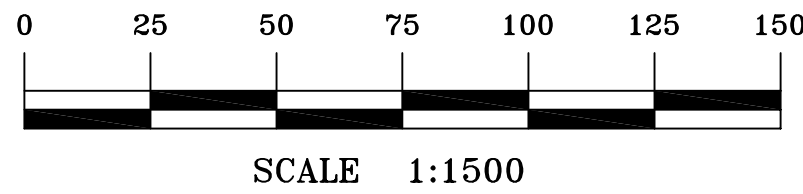

			HORIZONTAL DATUM:	VERTICAL DATUM:	CLIENT:	SURVEY PLAN	C.M.S. Surveyors Pty Limited ACN: 096 240 201 PO Box 463 Dee Why NSW 2099 2/99A South Creek Road, Dee Why NSW 2099 Telephone: (02) 9971 4802 Facsimile: (02) 9971 4822 E-mail: info@cmsurveyors.com.au	<table><tr><td>SURVEYED TC/BB</td><td>DRAWN ABS/CJR</td><td>CHECKED TC</td><td>APPROVED MDL</td></tr><tr><td>SURVEY INSTRUCTION 17301</td><td>SCALE 1:1500</td><td>AI</td><td>DATE OF SURVEY 11/10/17</td></tr><tr><td colspan="3">DRAWING NAME I7301detail</td><td>SHEET 1 OF 21</td></tr><tr><td colspan="3">CAD FILE ACAD I7301detail 3.dwg</td><td>ISSUE 3</td></tr></table>	SURVEYED TC/BB	DRAWN ABS/CJR	CHECKED TC	APPROVED MDL	SURVEY INSTRUCTION 17301	SCALE 1:1500	AI	DATE OF SURVEY 11/10/17	DRAWING NAME I7301detail			SHEET 1 OF 21	CAD FILE ACAD I7301detail 3.dwg			ISSUE 3
SURVEYED TC/BB	DRAWN ABS/CJR	CHECKED TC	APPROVED MDL																					
SURVEY INSTRUCTION 17301	SCALE 1:1500	AI	DATE OF SURVEY 11/10/17																					
DRAWING NAME I7301detail			SHEET 1 OF 21																					
CAD FILE ACAD I7301detail 3.dwg			ISSUE 3																					
2	TOTAL SITE AREA ADDED	20/06/18	CO-ORDINATE SYSTEM: MGA	DATUM: AUSTRALIAN HEIGHT DATUM (AHD)	NSW DEPARTMENT OF EDUCATION	SHOWING DETAIL & LEVELS																		
2	SECOND ISSUE	8/11/17	MARKS ADOPTED: SSM 75709 & PM 5776	B.M. ADOPTED: PM 5776 R.L. 1007.274 (ORDER 2)	c/o NBRS ARCHITECTURE	OVER LOTS 1 & 2 SEC 49 DP758032, LOT 7005 DP1052246, LOT 1151 DP821627, LOT 1 DP196298, LOT 1 SEC 161 DP758032, LOT 704 DP755808																		
1	FIRST ISSUE - PRELIMINARY	1/11/17	LGA: ARMIDALE REGION	SOURCE: S.C.I.M.S. (27/10/17)	LEVEL 3, No.4 GLEN STREET MILSONS POINT NSW 2061	ARMIDALE HIGH SCHOOL BUTLER STREET, ARMIDALE NSW 2350																		


A1

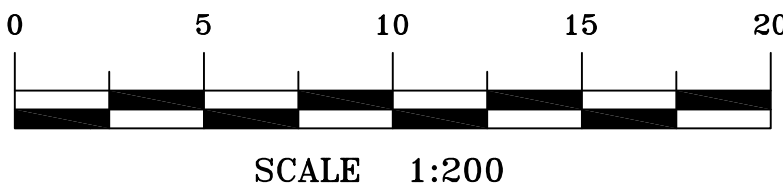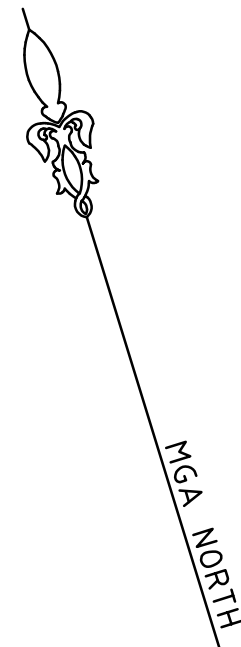


SCALE 1:200

SHEET 5 ADJOINS

			HORIZONTAL DATUM:	VERTICAL DATUM:	CLIENT:	SURVEY PLAN	C.M.S. Surveyors Pty Limited ACN: 096 240 201 PO Box 463 Dee Why NSW 2099 2/99A South Creek Road, Dee Why NSW 2099 Telephone: (02) 9971 4802 Facsimile: (02) 9971 4822 E-mail: info@cmsurveyors.com.au	SURVEYED TC/BB	DRAWN ABS/CJR	CHECKED TC	APPROVED MDL	
			CO-ORDINATE SYSTEM: MGA	DATUM: AUSTRALIAN HEIGHT DATUM (AHD)	NSW DEPARTMENT OF EDUCATION	SHOWING DETAIL & LEVELS		SURVEY INSTRUCTION I730I	SCALE 1:200	DATE OF SURVEY 11/10/17		
2	TOTAL SITE AREA ADDED	20/06/18	MARKS ADOPTED:	B.M. ADOPTED: PM 5776	c/o NBRS ARCHITECTURE	OVER LOTS 1 & 2 SEC 49 DP758032, LOT 7005 DP1052246, LOT 1151 DP821627, LOT 1 DP196298, LOT 1 SEC 161 DP758032, LOT 704 DP755808						
2	SECOND ISSUE	8/11/17	SSM 75709 & PM 5776	R.L. 1007.274 (ORDER 2)	LEVEL 3, No.4 GLEN STREET	ARMIDALE HIGH SCHOOL						
1	FIRST ISSUE - PRELIMINARY	1/11/17	LGA: ARMIDALE REGION	SOURCE: S.C.I.M.S. (27/10/17)	MILSONS POINT NSW 2061	BUTLER STREET, ARMIDALE NSW 2350					DRAWING NAME 1730Idetail CAD FILE ACAD 1730Idetail 3.dwg	SHEET 2 OF 21

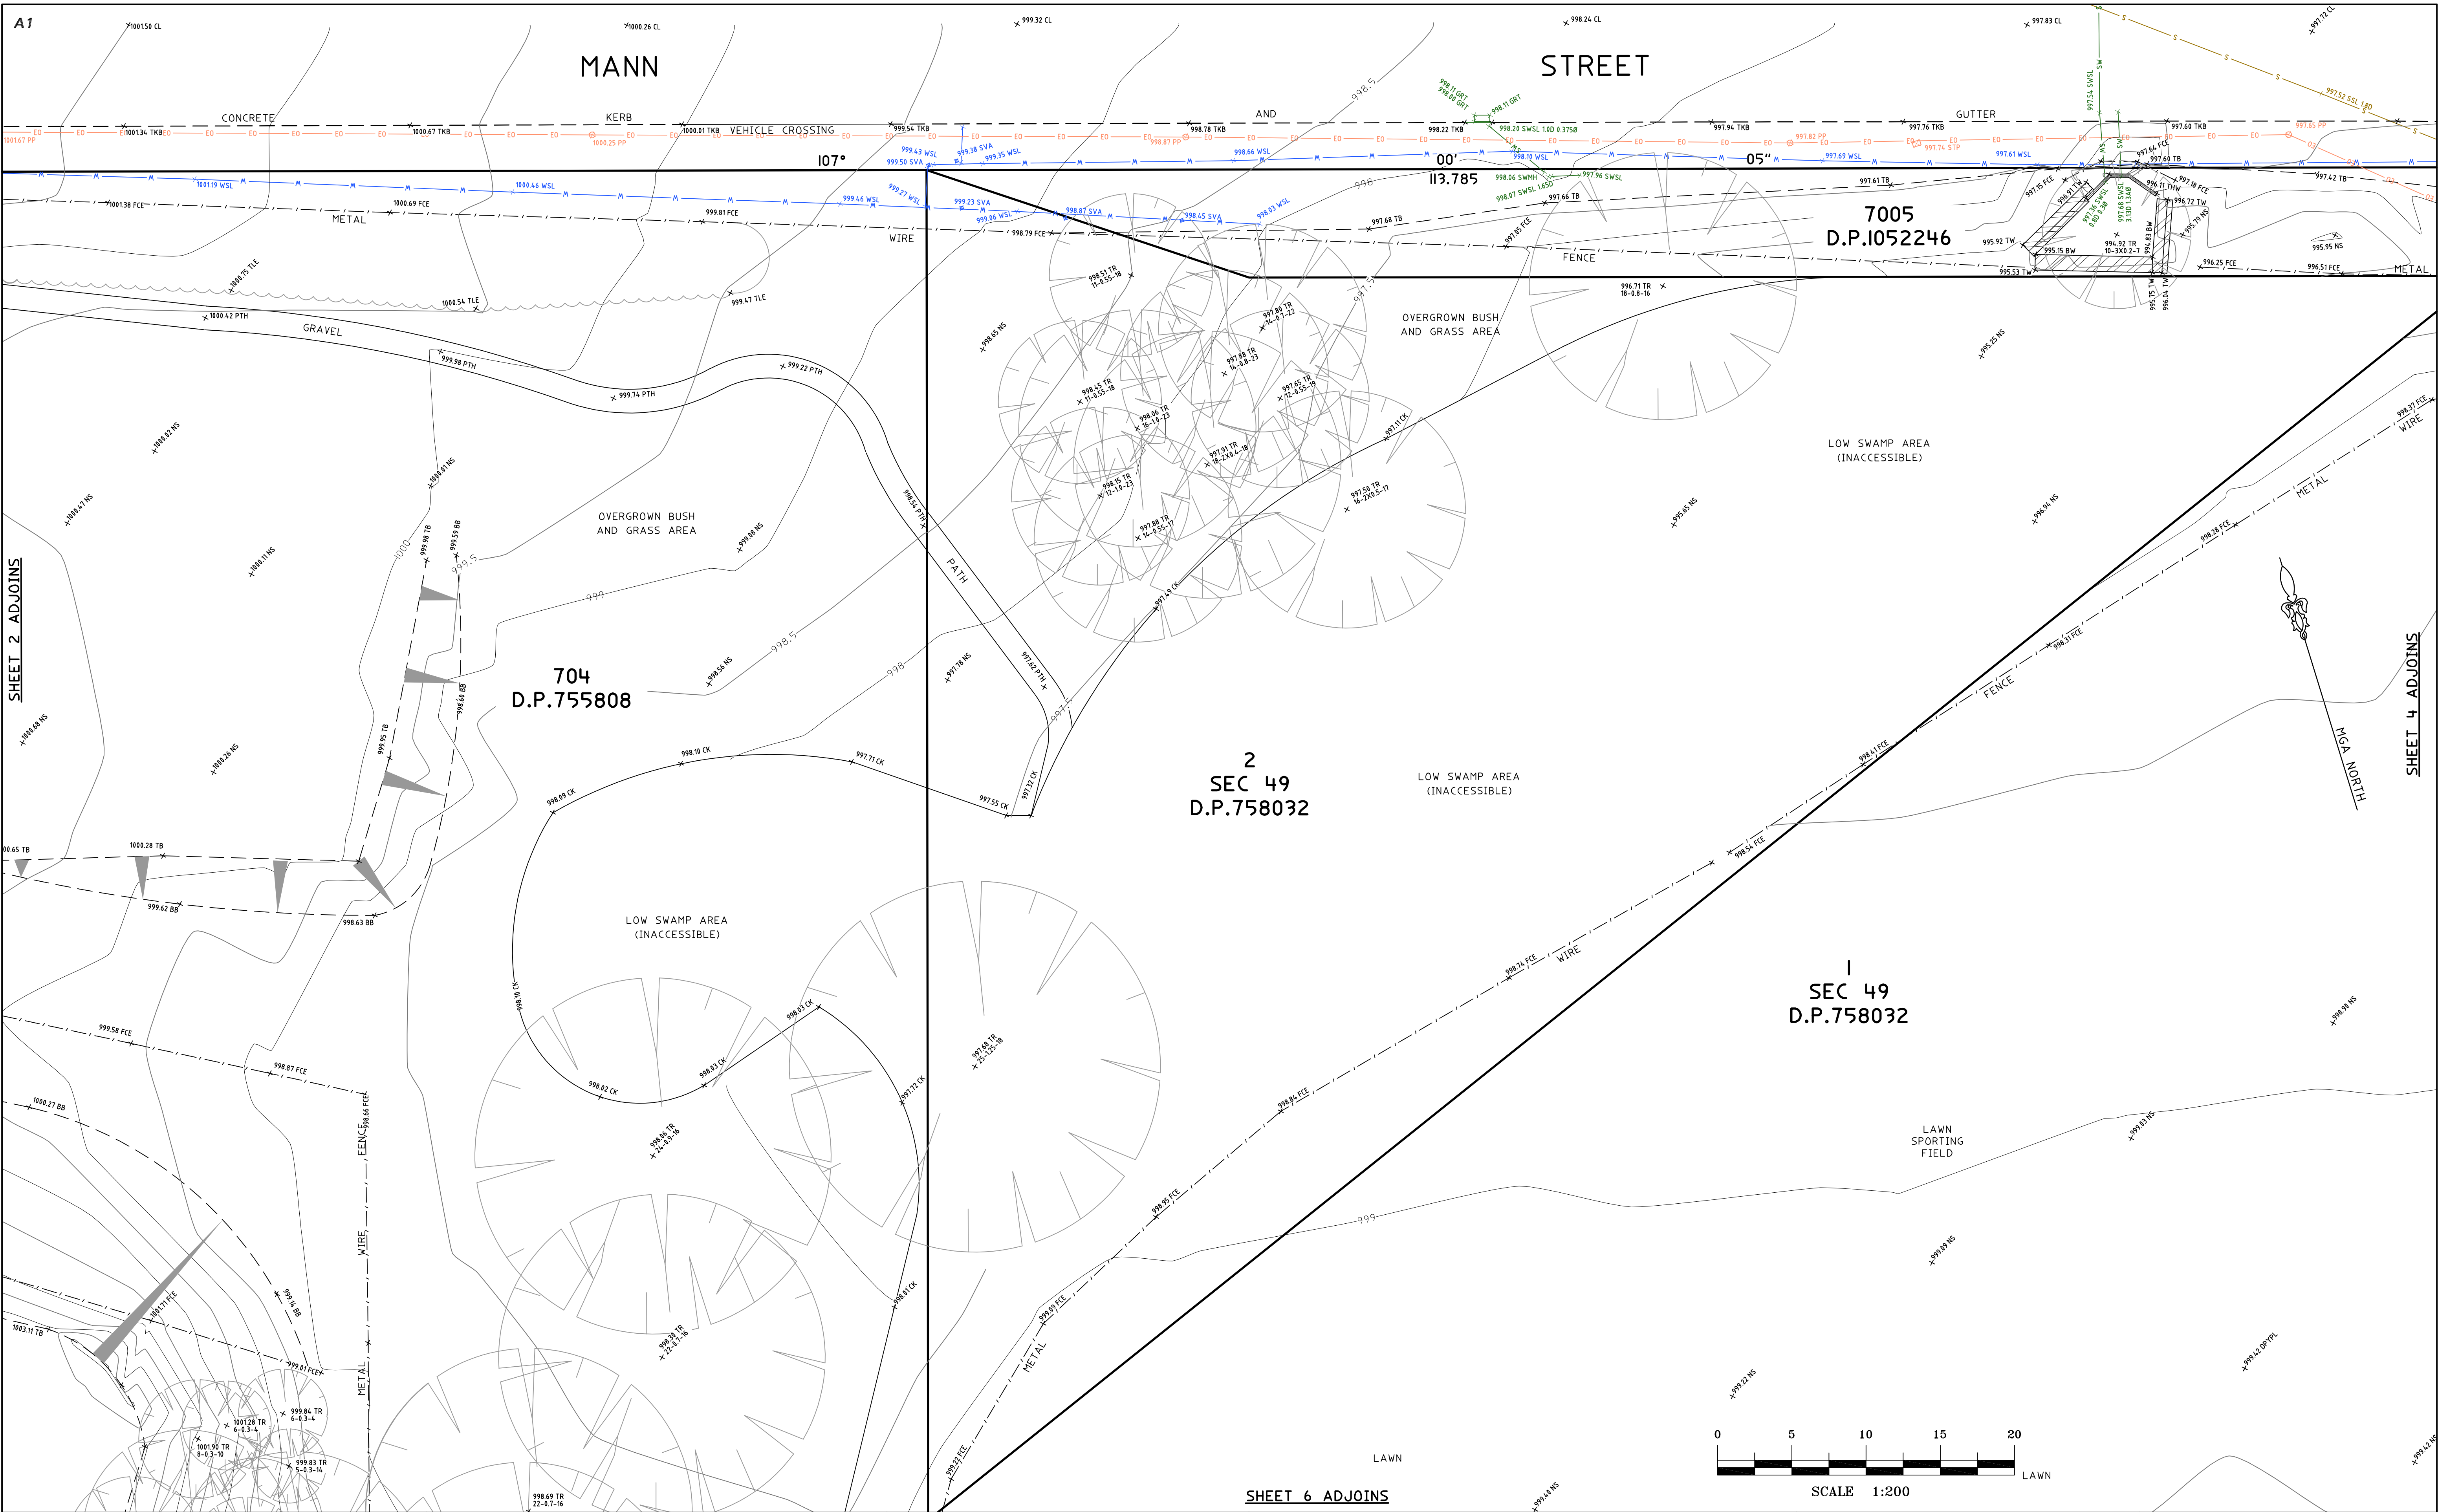

			HORIZONTAL DATUM:	VERTICAL DATUM:	CLIENT:	SURVEY PLAN	C.M.S. Surveyors Pty Limited ACN: 096 240 201 PO Box 463 Dee Why NSW 2099 2/99A South Creek Road, Dee Why NSW 2099 Telephone: (02) 9971 4802 Facsimile: (02) 9971 4822 E-mail: info@cmssurveyors.com.au	<table><tr><td>SURVEYED TC/BB</td><td>DRAWN ABS/CJR</td><td>CHECKED TC</td><td>APPROVED MDL</td></tr><tr><td colspan="2">SURVEY INSTRUCTION 17301</td><td>SCALE 1:200 @ AI</td><td>DATE OF SURVEY 11/10/17</td></tr><tr><td colspan="3">DRAWING NAME 17301detail</td><td>SHEET 3 OF 21</td></tr><tr><td colspan="3">CAD FILE ACAD 17301detail 3.dwg</td><td>ISSUE 3</td></tr></table>	SURVEYED TC/BB	DRAWN ABS/CJR	CHECKED TC	APPROVED MDL	SURVEY INSTRUCTION 17301		SCALE 1:200 @ AI	DATE OF SURVEY 11/10/17	DRAWING NAME 17301detail			SHEET 3 OF 21	CAD FILE ACAD 17301detail 3.dwg			ISSUE 3
SURVEYED TC/BB	DRAWN ABS/CJR	CHECKED TC	APPROVED MDL																					
SURVEY INSTRUCTION 17301		SCALE 1:200 @ AI	DATE OF SURVEY 11/10/17																					
DRAWING NAME 17301detail			SHEET 3 OF 21																					
CAD FILE ACAD 17301detail 3.dwg			ISSUE 3																					
2	TOTAL SITE AREA ADDED	20/06/18	CO-ORDINATE SYSTEM: MGA	DATUM: AUSTRALIAN HEIGHT DATUM (AHD) B.M. ADOPTED: PM 5776	NSW DEPARTMENT OF EDUCATION	SHOWING DETAIL & LEVELS																		
2	SECOND ISSUE	8/11/17	MARKS ADOPTED: SSM 75709 & PM 5776	R.L. 1007.274 (ORDER 2)	c/o NBR ARCHITECTURE	OVER LOTS 1 & 2 SEC 49 DP758032, LOT 7005 DP1052246, LOT 1151 DP821627, LOT 1 DP196298, LOT 1 SEC 161 DP758032, LOT 704 DP755808																		
1	FIRST ISSUE - PRELIMINARY	1/11/17	LGA: ARMIDALE REGION	SOURCE: S.C.I.M.S. (27/10/17)	LEVEL 3, No.4 GLEN STREET	ARMIDALE HIGH SCHOOL																		
					MILSONS POINT NSW 2061	BUTLER STREET, ARMIDALE NSW 2350																		

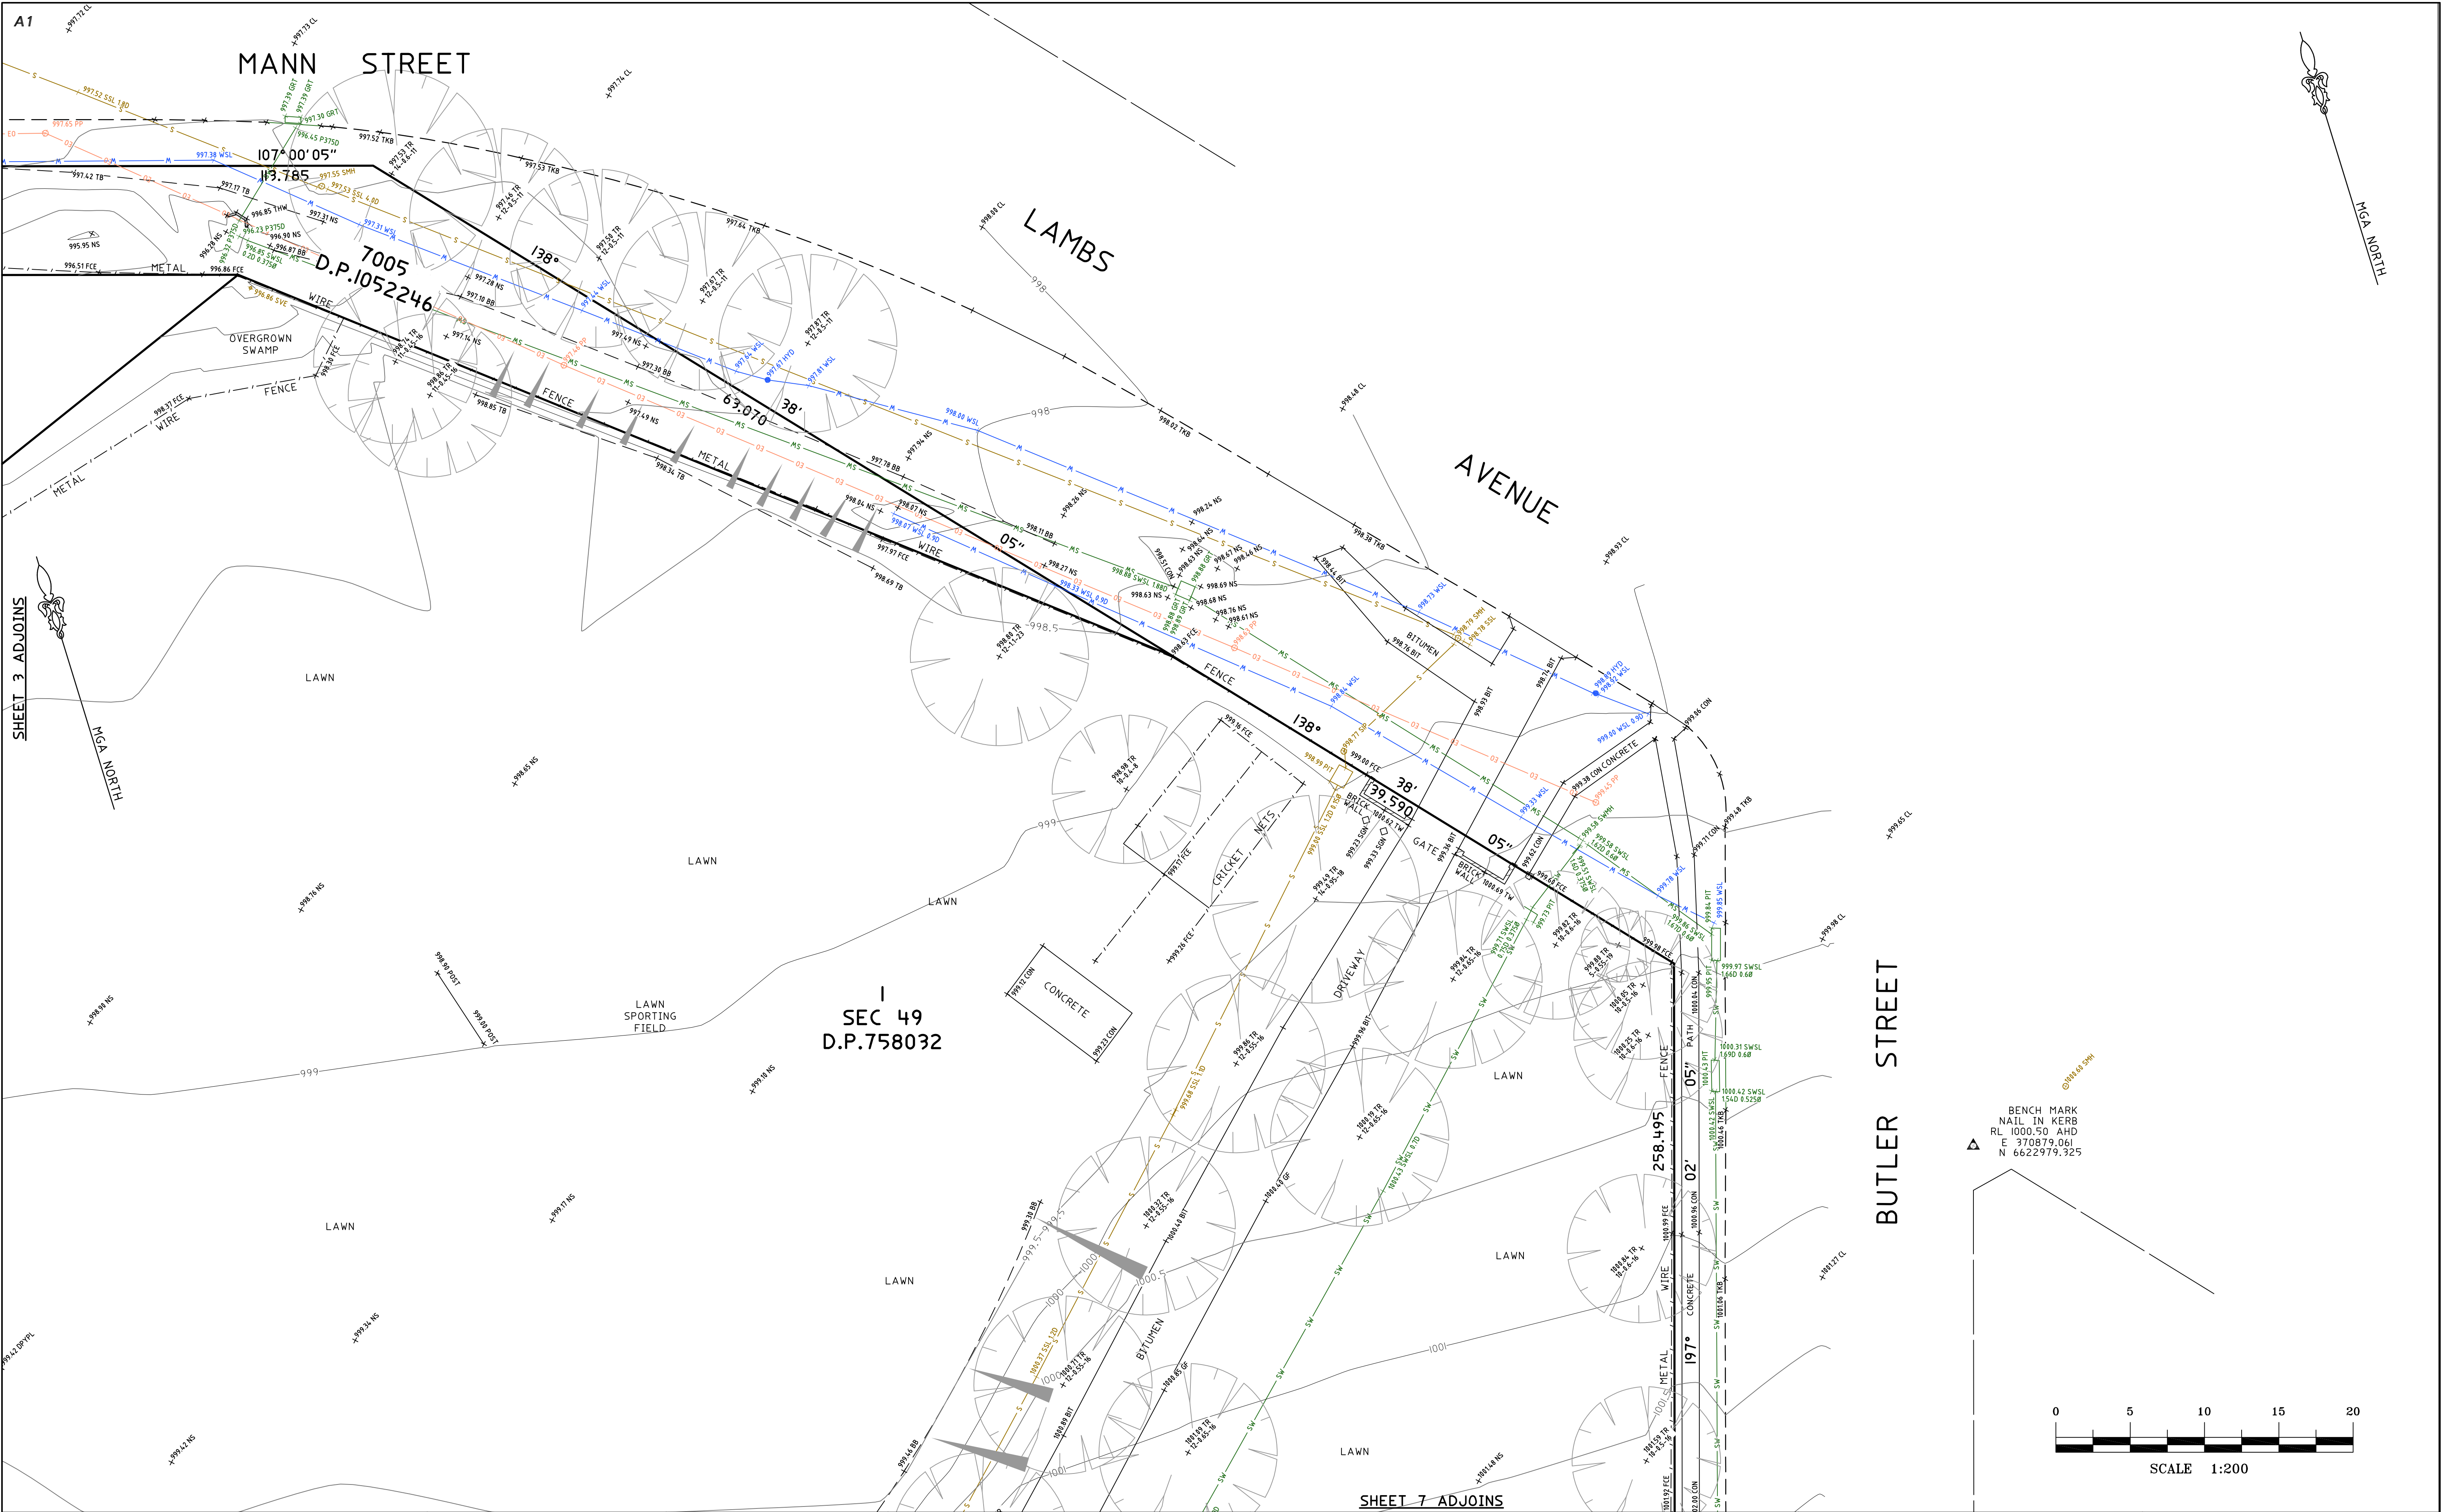

			HORIZONTAL DATUM:	VERTICAL DATUM:	CLIENT:	SURVEY PLAN	C.M.S. Surveyors Pty Limited ACN: 096 240 201 PO Box 463 Dee Why NSW 2099 2/99A South Creek Road, Dee Why NSW 2099 Telephone: (02) 9971 4802 Facsimile: (02) 9971 4822 E-mail: info@cmssurveyors.com.au	SURVEYED TC/BB DRAWN ABS/CJR CHECKED TC APPROVED MDL
			CO-ORDINATE SYSTEM: MGA	DATUM: AUSTRALIAN HEIGHT DATUM (AHD)	NSW DEPARTMENT OF EDUCATION	SHOWING DETAIL & LEVELS		SURVEY INSTRUCTION I730I SCALE 1:200 @ AI DATE OF SURVEY 11/10/17
2	TOTAL SITE AREA ADDED	20/06/18	MARKS ADOPTED: SSM 75709 & PM 5776	B.M. ADOPTED: PM 5776	c/o NBRS ARCHITECTURE	OVER LOTS 1 & 2 SEC 49 DP758032, LOT 7005 DP1052246, LOT 1151 DP821627, LOT 1 DP196298, LOT 1 SEC 161 DP758032, LOT 704 DP755808		DRAWING NAME I730Idetail CAD FILE ACAD I730Idetail 3.dwg
2	SECOND ISSUE	8/11/17		R.L. 1007.274 (ORDER 2)	LEVEL 3, No.4 GLEN STREET	ARMIDALE HIGH SCHOOL		SHEET 4 OF 21 ISSUE 3
1	FIRST ISSUE - PRELIMINARY	1/11/17	LGA: ARMIDALE REGION	SOURCE: S.C.I.M.S. (27/10/17)	MILSONS POINT NSW 2061	BUTLER STREET, ARMIDALE NSW 2350		

A1

SHEET 2 ADJOINS

BENCH MARK
NAIL IN PEG
RL 1006.28 AHD
E 370530.214
N 6623057.717

STREET

STEPHEN


704
D.P.755808

SHEET 9 ADJOINS


0 5 10 15 20

SCALE 1:200




		HORIZONTAL DATUM:		VERTICAL DATUM:		CLIENT:		SURVEY PLAN		C.M.S. Surveyors Pty Limited ACN: 096 240 201 PO Box 463 Dee Why NSW 2099 2/99A South Creek Road, Dee Why NSW 2099 Telephone: (02) 9971 4802 Facsimile: (02) 9971 4822 E-mail: info@cmsurveyors.com.au		SURVEYED TC/BB		DRAWN ABS/CJR		CHECKED TC		APPROVED MDL	
		CO-ORDINATE SYSTEM: MGA		DATUM: AUSTRALIAN HEIGHT DATUM (AHD)		NSW DEPARTMENT OF EDUCATION		SHOWING DETAIL & LEVELS				SURVEY DRAWING I7301		SCALE 1:200		AI		DATE OF SURVEY 11/10/17	
2 TOTAL SITE AREA ADDED		20/06/18		MARKS ADOPTED: SSM 75709 & PM 5776		B.M. ADOPTED: PM 5776		c/o NBRS ARCHITECTURE				OVER LOTS 1 & 2 SEC 49 DP758032, LOT 7005 DP1052246, LOT 1151 DP821627, LOT 1 DP196298, LOT 1 SEC 161 DP758032, LOT 704 DP755808		DRAWING NAME I7301default		SHEET 5 of 21		ISSUE 3	
2 SECOND ISSUE		8/11/17		LGA: ARMIDALE REGION		R.L. 1007.274 (ORDER 2)		LEVEL 3, No.4 GLEN STREET				ARMIDALE HIGH SCHOOL							
1 FIRST ISSUE - PRELIMINARY		1/11/17				SOURCE: S.C.I.M.S. (27/10/17)		MILSONS POINT NSW 2061		BUTLER STREET, ARMIDALE NSW 2350									

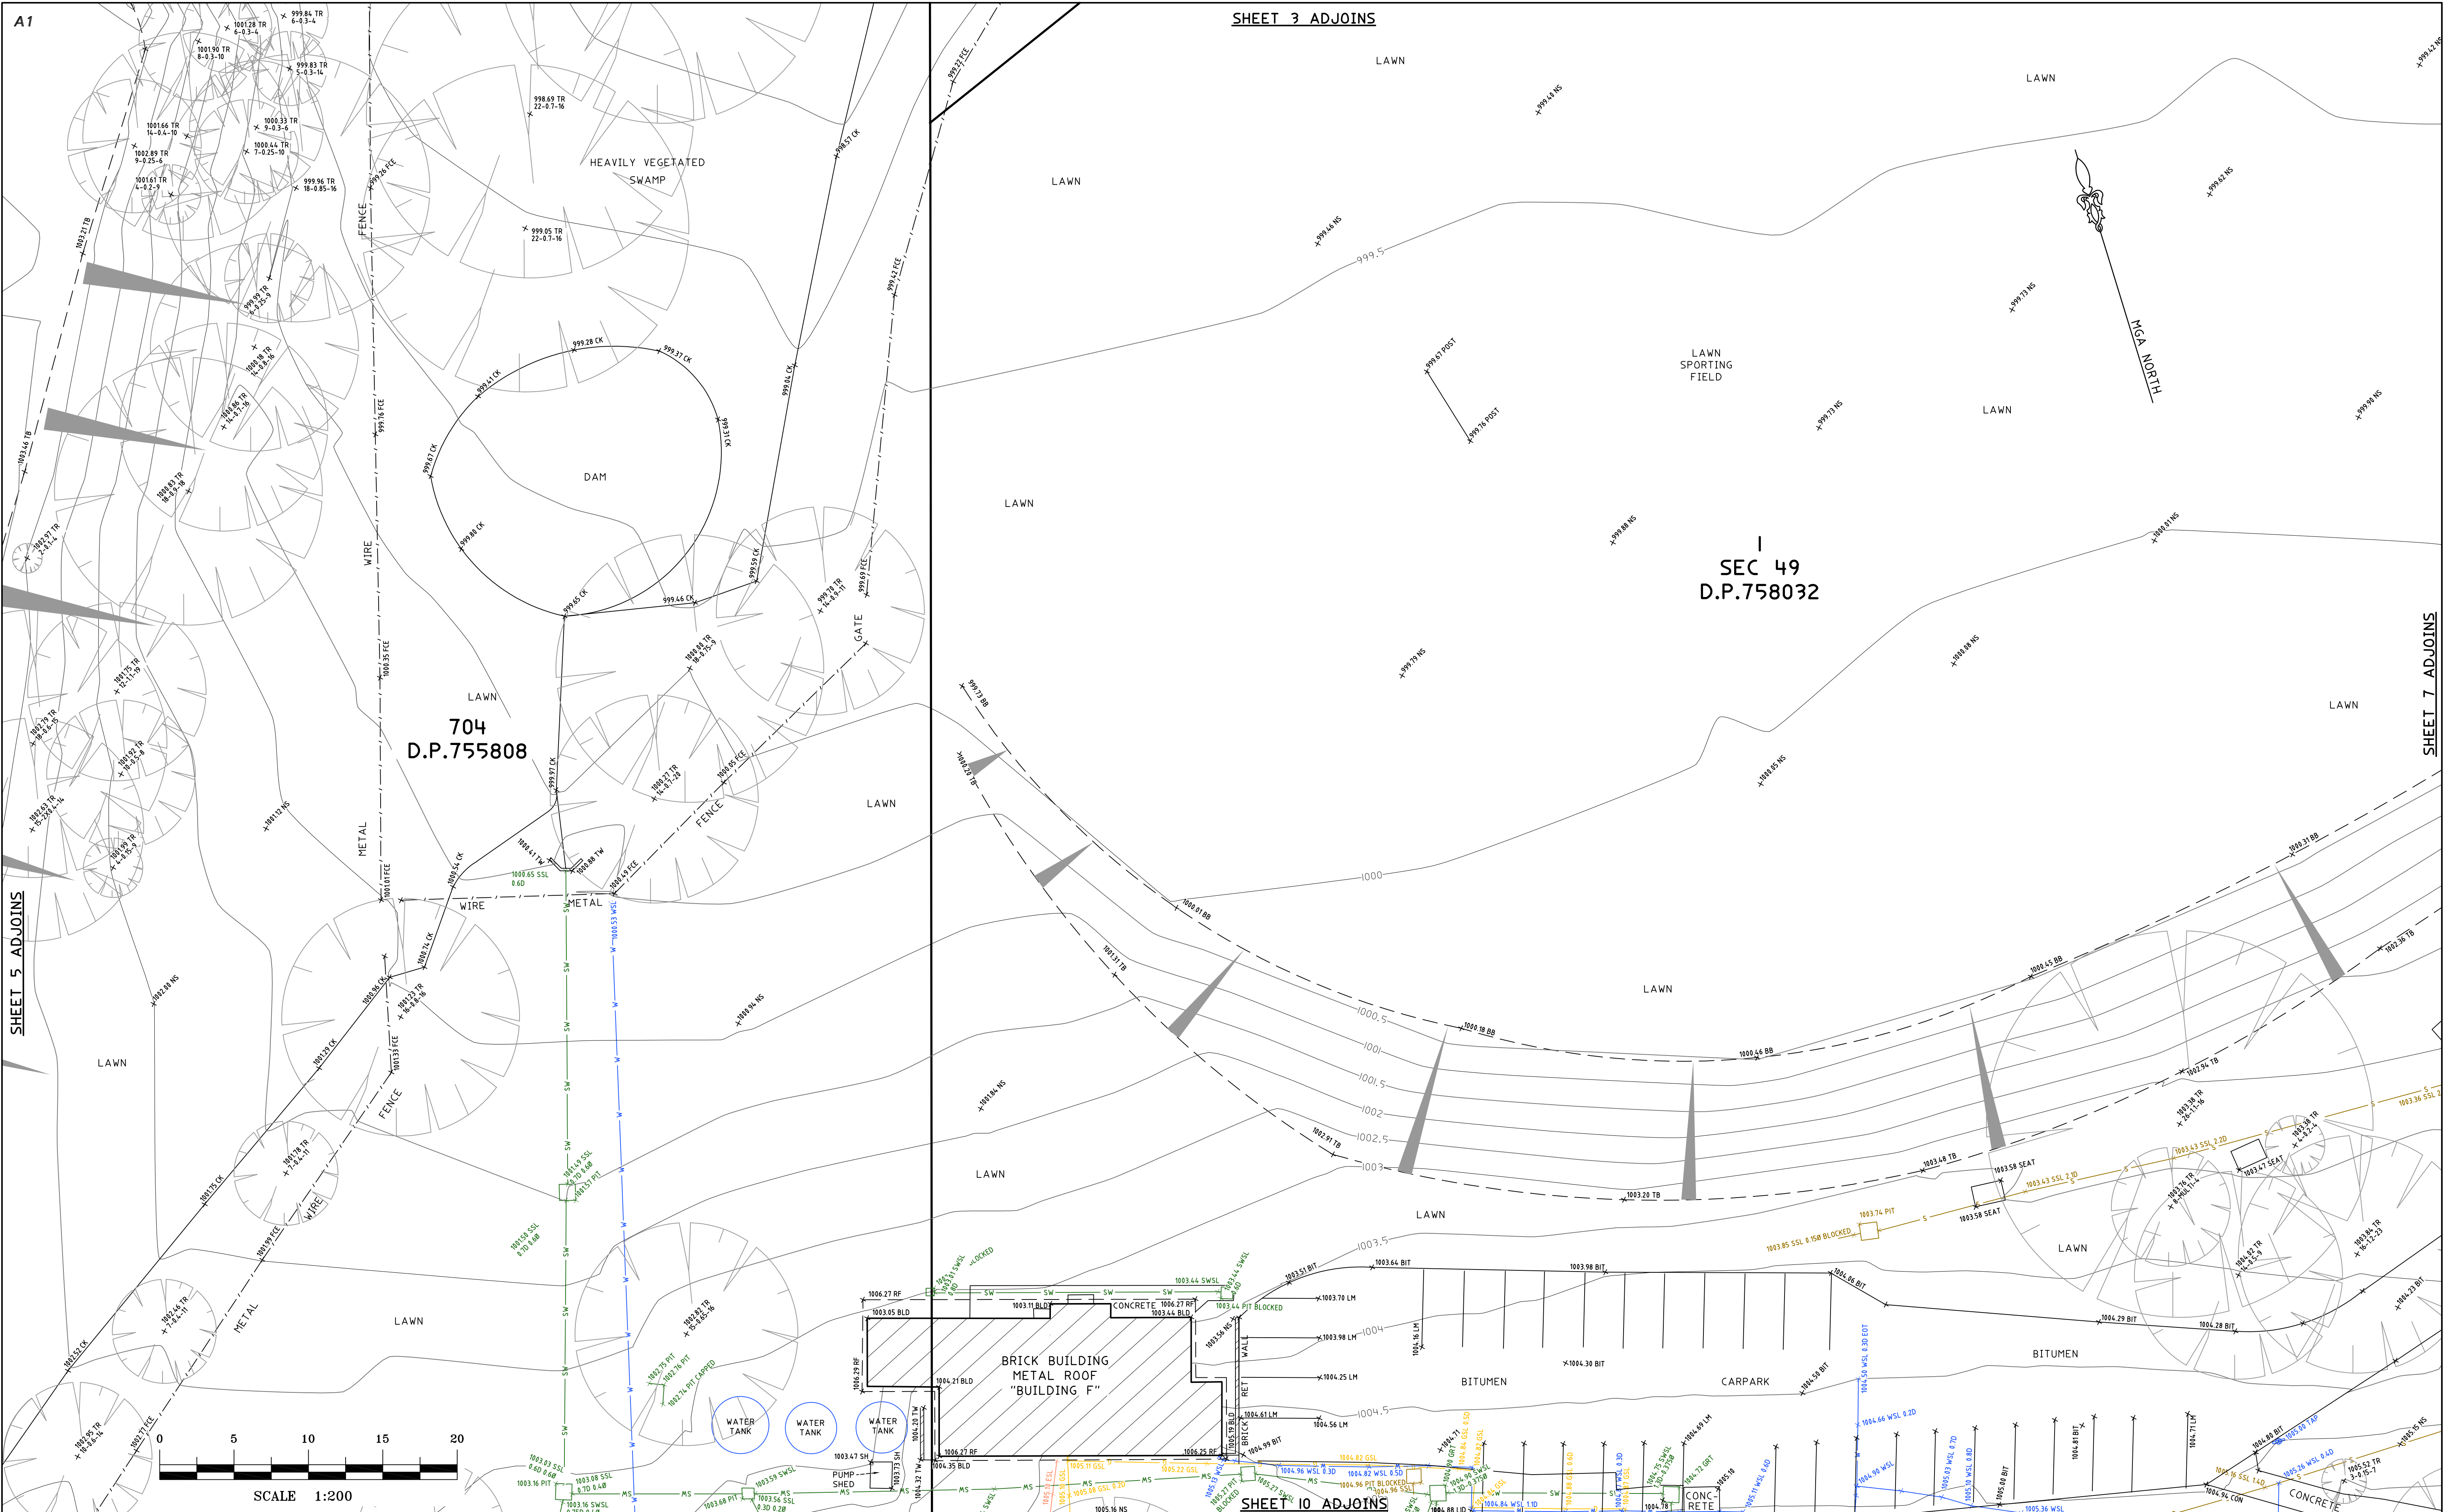

				HORIZONTAL DATUM:		VERTICAL DATUM:		CLIENT:		SURVEY PLAN		C.M.S. Surveyors Pty Limited		SURVEYED T/C/BB DRAWN ABS/CJR CHECKED TC APPROVED MDL	
				CO-ORDINATE SYSTEM: MGA		DATUM: AUSTRALIAN HEIGHT DATUM (AHD)		NSW DEPARTMENT OF EDUCATION		SHOWING DETAIL & LEVELS				SURVEY INSTRUCTION 17301 SCALE 1:200 @ AI DATE OF SURVEY 11/10/17	
2	TOTAL SITE AREA ADDED	20/06/18		MARKS ADOPTED:		B.M. ADOPTED: PM 5776		c/o NBR ARCHITECTURE		OVER LOTS 1 & 2 SEC 49 DP758032, LOT 7005 DP1052246, LOT 1151		ACN: 096 240 201			
2	SECOND ISSUE	8/11/17		SSM 75709 & PM 5776		R.L. 1007.274 (ORDER 2)		LEVEL 3, No.4 GLEN STREET		DP821627, LOT 1 DP196298, LOT 1 SEC 161 DP758032, LOT 704 DP755808		PO Box 463 Dee Why NSW 2099			
1	FIRST ISSUE - PRELIMINARY	1/11/17		LGA: ARMIDALE REGION		SOURCE: S.C.I.M.S. (27/10/17)		MILSONS POINT NSW 2061		ARMIDALE HIGH SCHOOL		2/99A South Creek Road, Dee Why NSW 2099			
										BUTLER STREET, ARMIDALE NSW 2350		Telephone: (02) 9971 4802 Facsimile: (02) 9971 4822			
												E-mail: info@cmsurveyors.com.au			
												DRAWING NAME 17301detail		SHEET 6 OF 21	
												CAD FILE ACAD 17301detail 3.dwg		ISSUE 3	

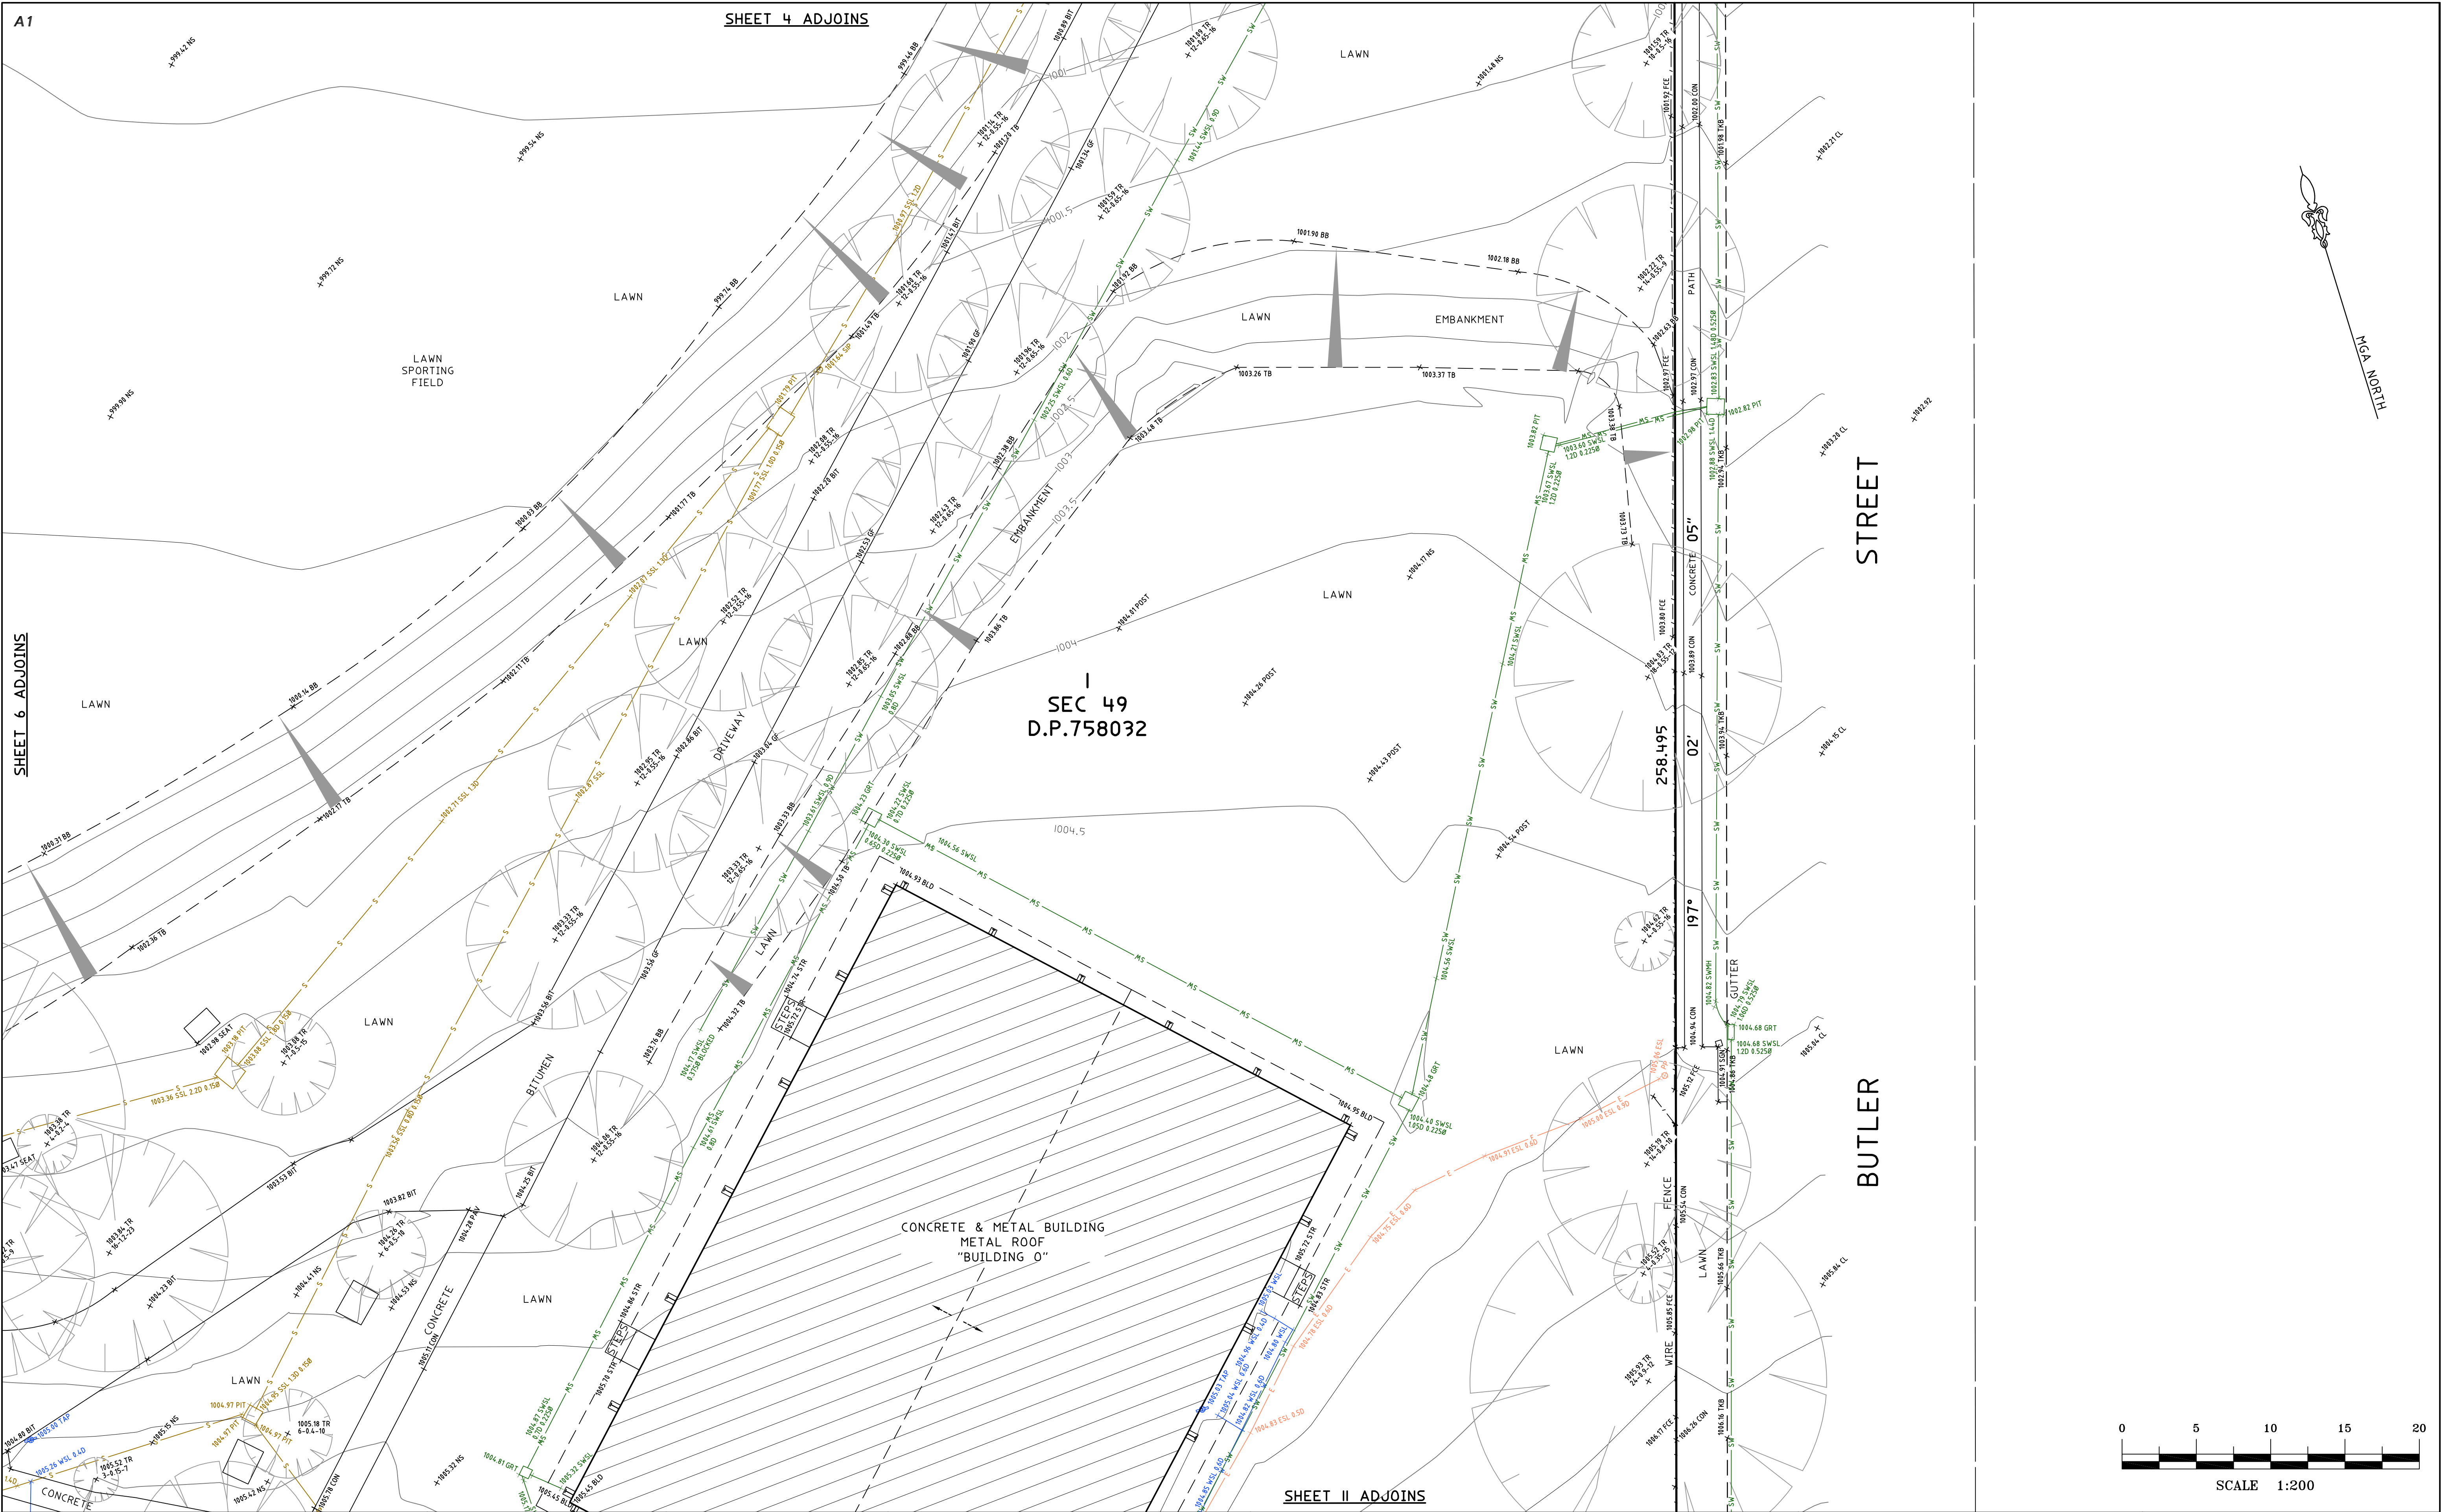

			HORIZONTAL DATUM:		VERTICAL DATUM:		CLIENT:		SURVEY PLAN				C.M.S. Surveyors Pty Limited ACN: 096 240 201 PO Box 463 Dee Why NSW 2099 2/99A South Creek Road, Dee Why NSW 2099 Telephone: (02) 9971 4802 Facsimile: (02) 9971 4822 E-mail: info@cmssurveyors.com.au	SURVEYED TC/BB		DRAWN ABS/CJR		CHECKED TC		APPROVED MDL	
			CO-ORDINATE SYSTEM: MGA		DATUM: AUSTRALIAN HEIGHT DATUM (AHD)		NSW DEPARTMENT OF EDUCATION		SHOWING DETAIL & LEVELS					SCALE 1:200		DATE OF SURVEY 11/10/17					
2			TOTAL SITE AREA ADDED		20/06/18		MARKS ADOPTED: SSM 75709 & PM 5776		c/o NBR ARCHITECTURE		OVER LOTS 1 & 2 SEC 49 DP758032, LOT 7005 DP1052246, LOT 1151				DRAWING NAME 1730ldetail		SHEET 7 OF 21		ISSUE 3		
2			SECOND ISSUE		8/11/17		LGA: ARMIDALE REGION		LEVEL 3, No.4 GLEN STREET		DP821627, LOT 1 DP196298, LOT 1 SEC 161 DP758032, LOT 704 DP755808				CAD FILE ACAD 1730ldetail 3.dwg						
1			FIRST ISSUE - PRELIMINARY		1/11/17				MILSONS POINT NSW 2061		ARMIDALE HIGH SCHOOL										
											BUTLER STREET, ARMIDALE NSW 2350										

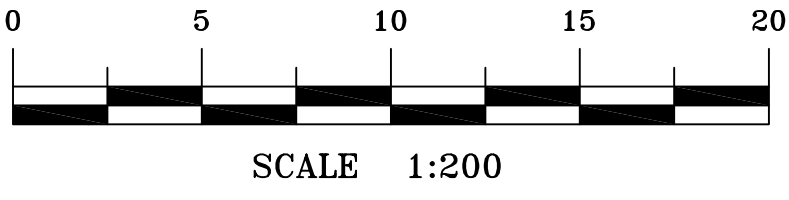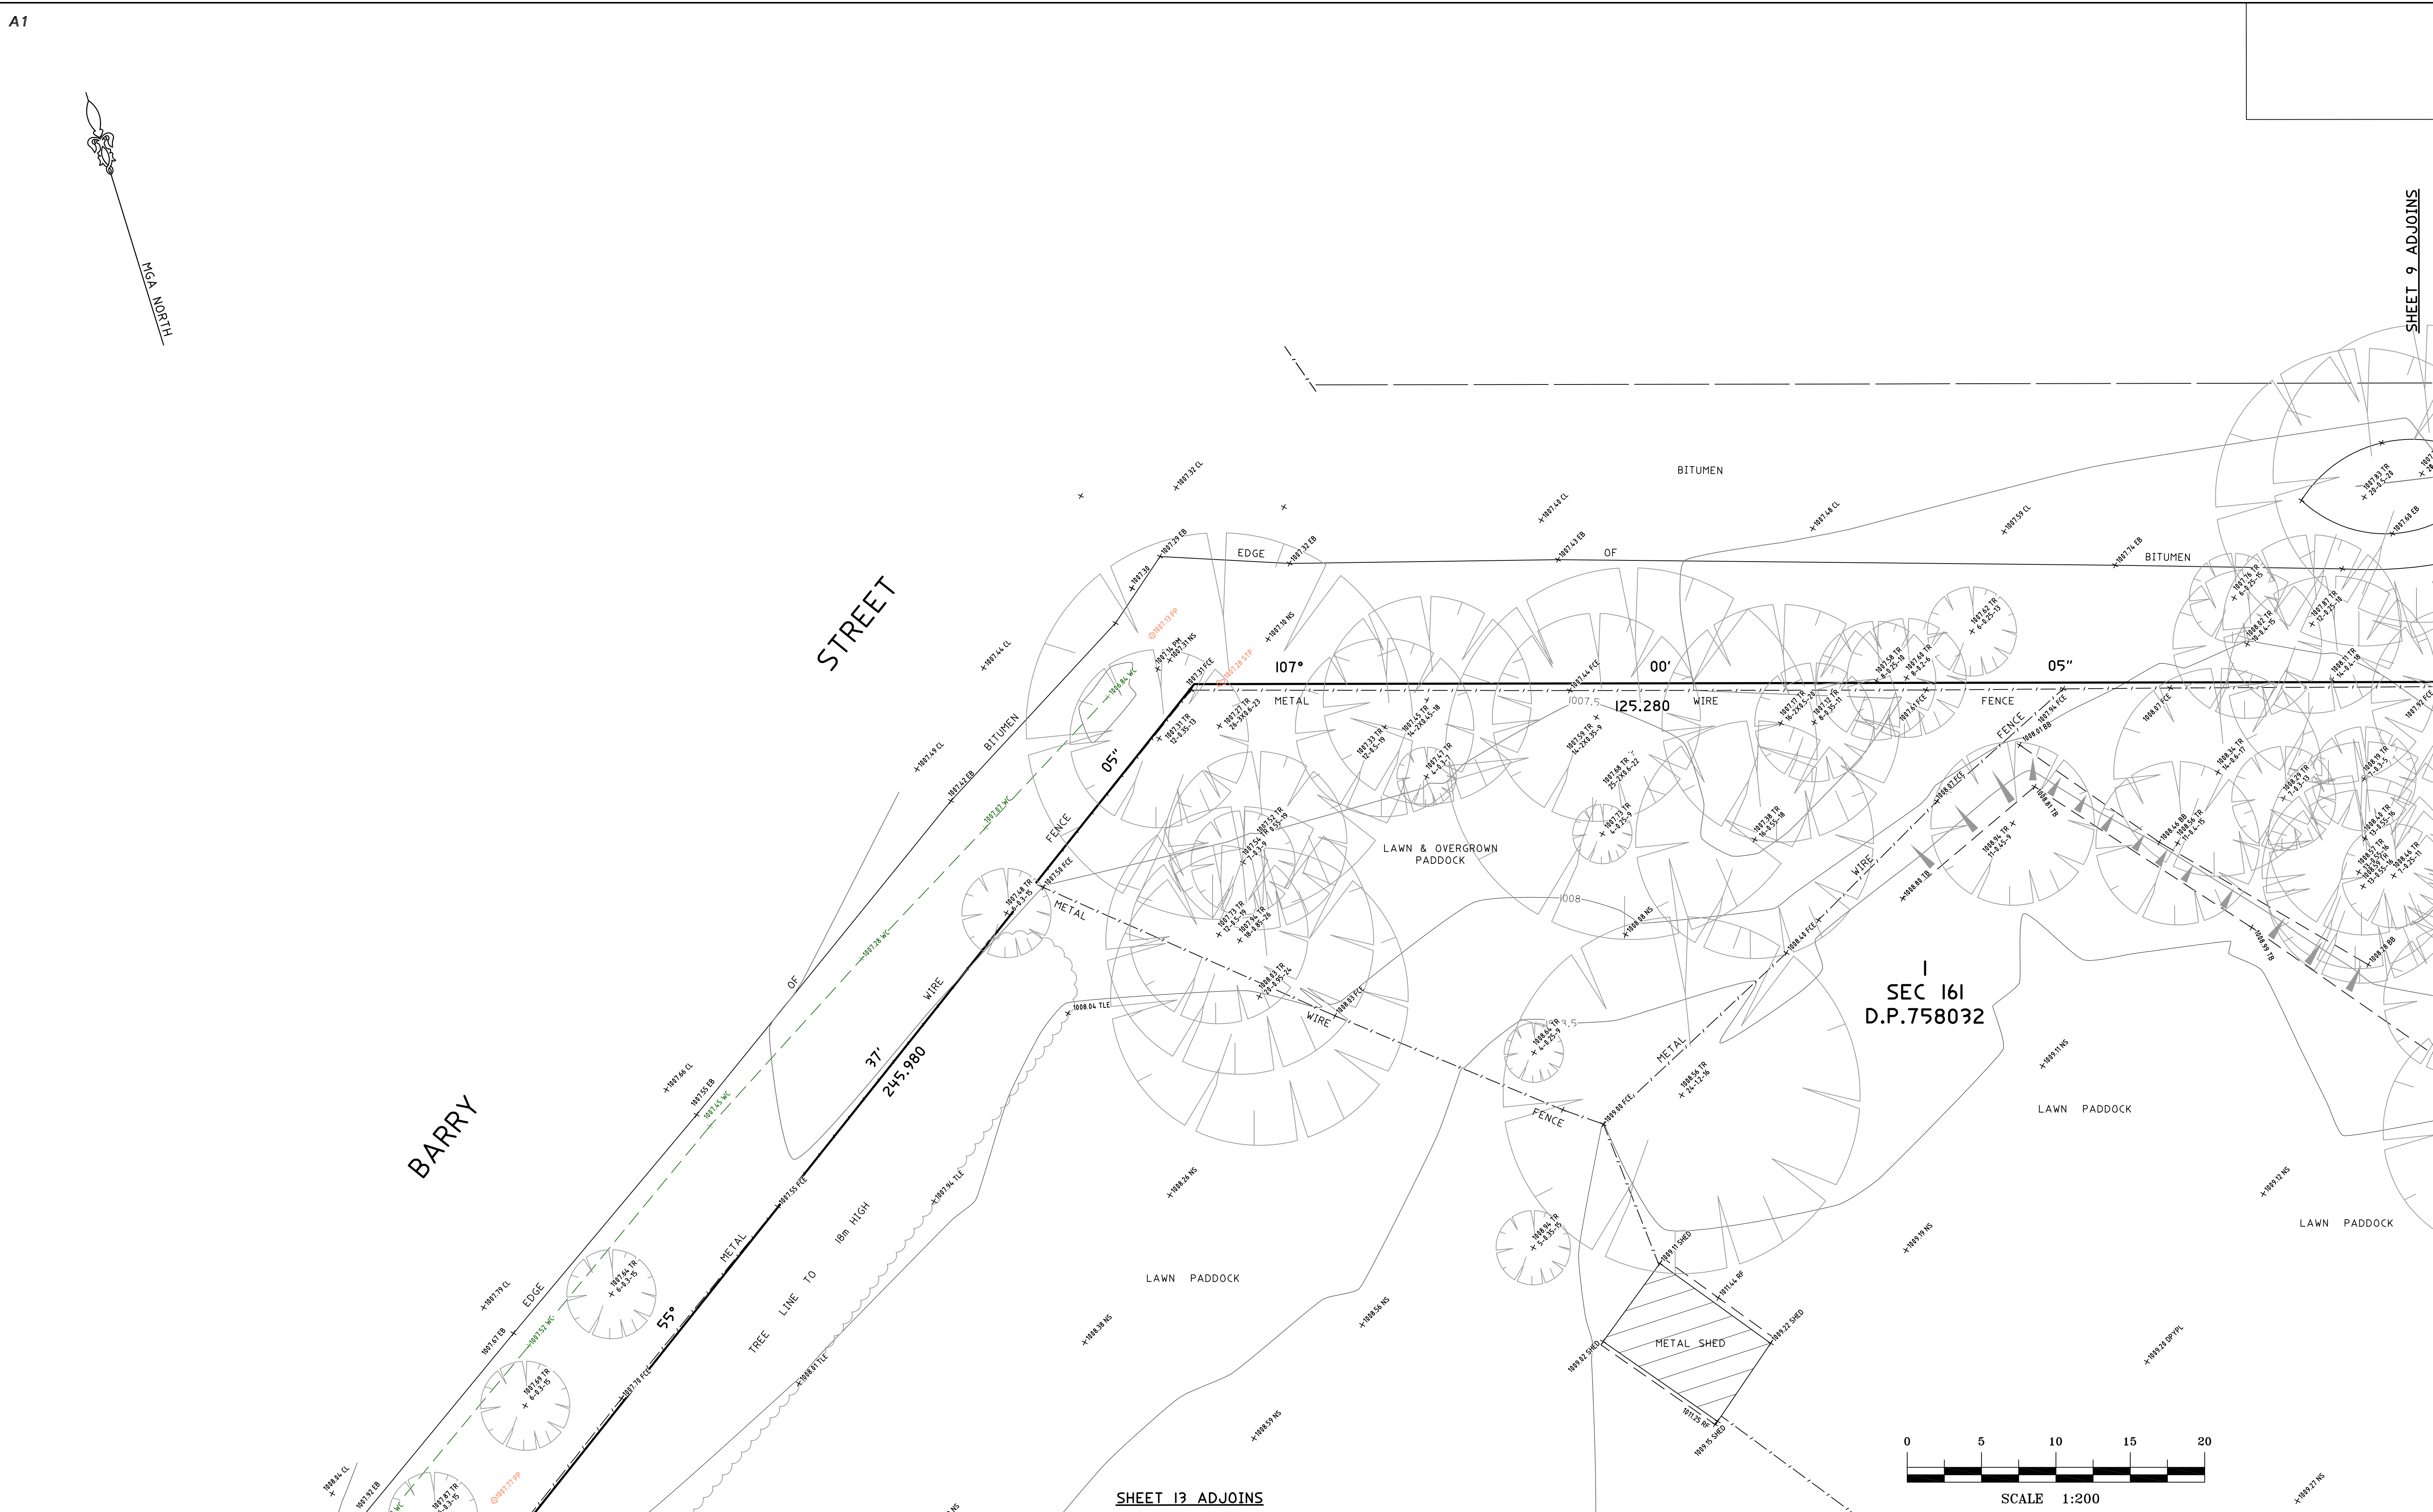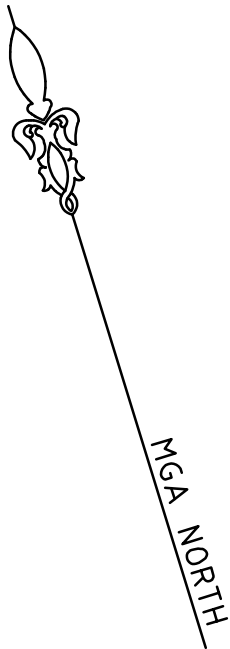

			HORIZONTAL DATUM:	VERTICAL DATUM:	CLIENT:	SURVEY PLAN	C.M.S. Surveyors Pty Limited ACN: 096 240 201 PO Box 463 Dee Why NSW 2099 2/99A South Creek Road, Dee Why NSW 2099 Telephone: (02) 9971 4802 Facsimile: (02) 9971 4822 E-mail: info@cmsurveyors.com.au	SURVEYED TC/BB	DRAWN ABS/CJR	CHECKED TC	APPROVED MDL	
2	TOTAL SITE AREA ADDED	20/06/18	CO-ORDINATE SYSTEM: MGA	DATUM: AUSTRALIAN HEIGHT DATUM (AHD)	NSW DEPARTMENT OF EDUCATION	SHOWING DETAIL & LEVELS		SURVEY INSTRUCTION I730I	SCALE 1:200 @ A1	DATE OF SURVEY 11/10/17		
2	SECOND ISSUE	8/11/17	MARKS ADOPTED: SSM 75709 & PM 5776	B.M. ADOPTED: PM 5776	c/o NBR ARCHITECTURE	OVER LOTS 1 & 2 SEC 49 DP758032, LOT 7005 DP1052246, LOT 1151		DRAWING NAME I730Idetail			SHEET 8 OF 21	ISSUE 3
1	FIRST ISSUE - PRELIMINARY	1/11/17	LGA: ARMIDALE REGION	R.L. 1007.274 (ORDER 2)	LEVEL 3, No.4 GLEN STREET	DP821627, LOT 1 DP196298, LOT 1 SEC 161 DP758032, LOT 704 DP755808		CAD FILE ACAD I730Idetail 3.dwg				
				SOURCE: S.C.I.M.S. (27/10/17)	MILSONS POINT NSW 2061	ARMIDALE HIGH SCHOOL						
						BUTLER STREET, ARMIDALE NSW 2350						

A1

SHEET 5 ADJOINS

MGA NORTH

LAWN SPORTING FIELDS

LAWN

704
D.P.755808


1151
D.P.821627

SHEET 8 ADJOINS



SHEET 10 ADJOINS

SHEET 14 ADJOINS

			HORIZONTAL DATUM:	VERTICAL DATUM:	CLIENT:	SURVEY PLAN	C.M.S. Surveyors Pty Limited	SURVEYED TC/BB	DRAWN ABS/CJR	CHECKED TC	APPROVED MDL
			CO-ORDINATE SYSTEM: MGA	DATUM: AUSTRALIAN HEIGHT DATUM (AHD)	NSW DEPARTMENT OF EDUCATION	SHOWING DETAIL & LEVELS					
2	TOTAL SITE AREA ADDED	20/06/18	MARKS ADOPTED:	B.M. ADOPTED: PM 5776	c/o NBRS ARCHITECTURE	OVER LOTS 1 & 2 SEC 49 DP758032, LOT 7005 DP1052246, LOT 1151 DP821627, LOT 1 DP196298, LOT 1 SEC 161 DP758032, LOT 704 DP755808	ACN: 096 240 201 PO Box 463 Dee Why NSW 2099 2/99A South Creek Road, Dee Why NSW 2099 Telephone: (02) 9971 4802 Facsimile: (02) 9971 4822 E-mail: info@cmsurveyors.com.au	SURVEY INSTRUCTION 17301	SCALE 1:200 @ AI	DATE OF SURVEY 11/10/17	
2	SECOND ISSUE	8/11/17	SSM 75709 & PM 5776	R.L. 1007.274 (ORDER 2)	LEVEL 3, No.4 GLEN STREET MILSONS POINT NSW 2061	ARMIDALE HIGH SCHOOL BUTLER STREET, ARMIDALE NSW 2350		DRAWING NAME 1730detail			
1	FIRST ISSUE - PRELIMINARY	1/11/17	LGA: ARMIDALE REGION	SOURCE: S.C.I.M.S. (27/10/17)				CAD FILE ACAD 1730detail.dwg		SHEET 9 OF 21	ISSUE 3

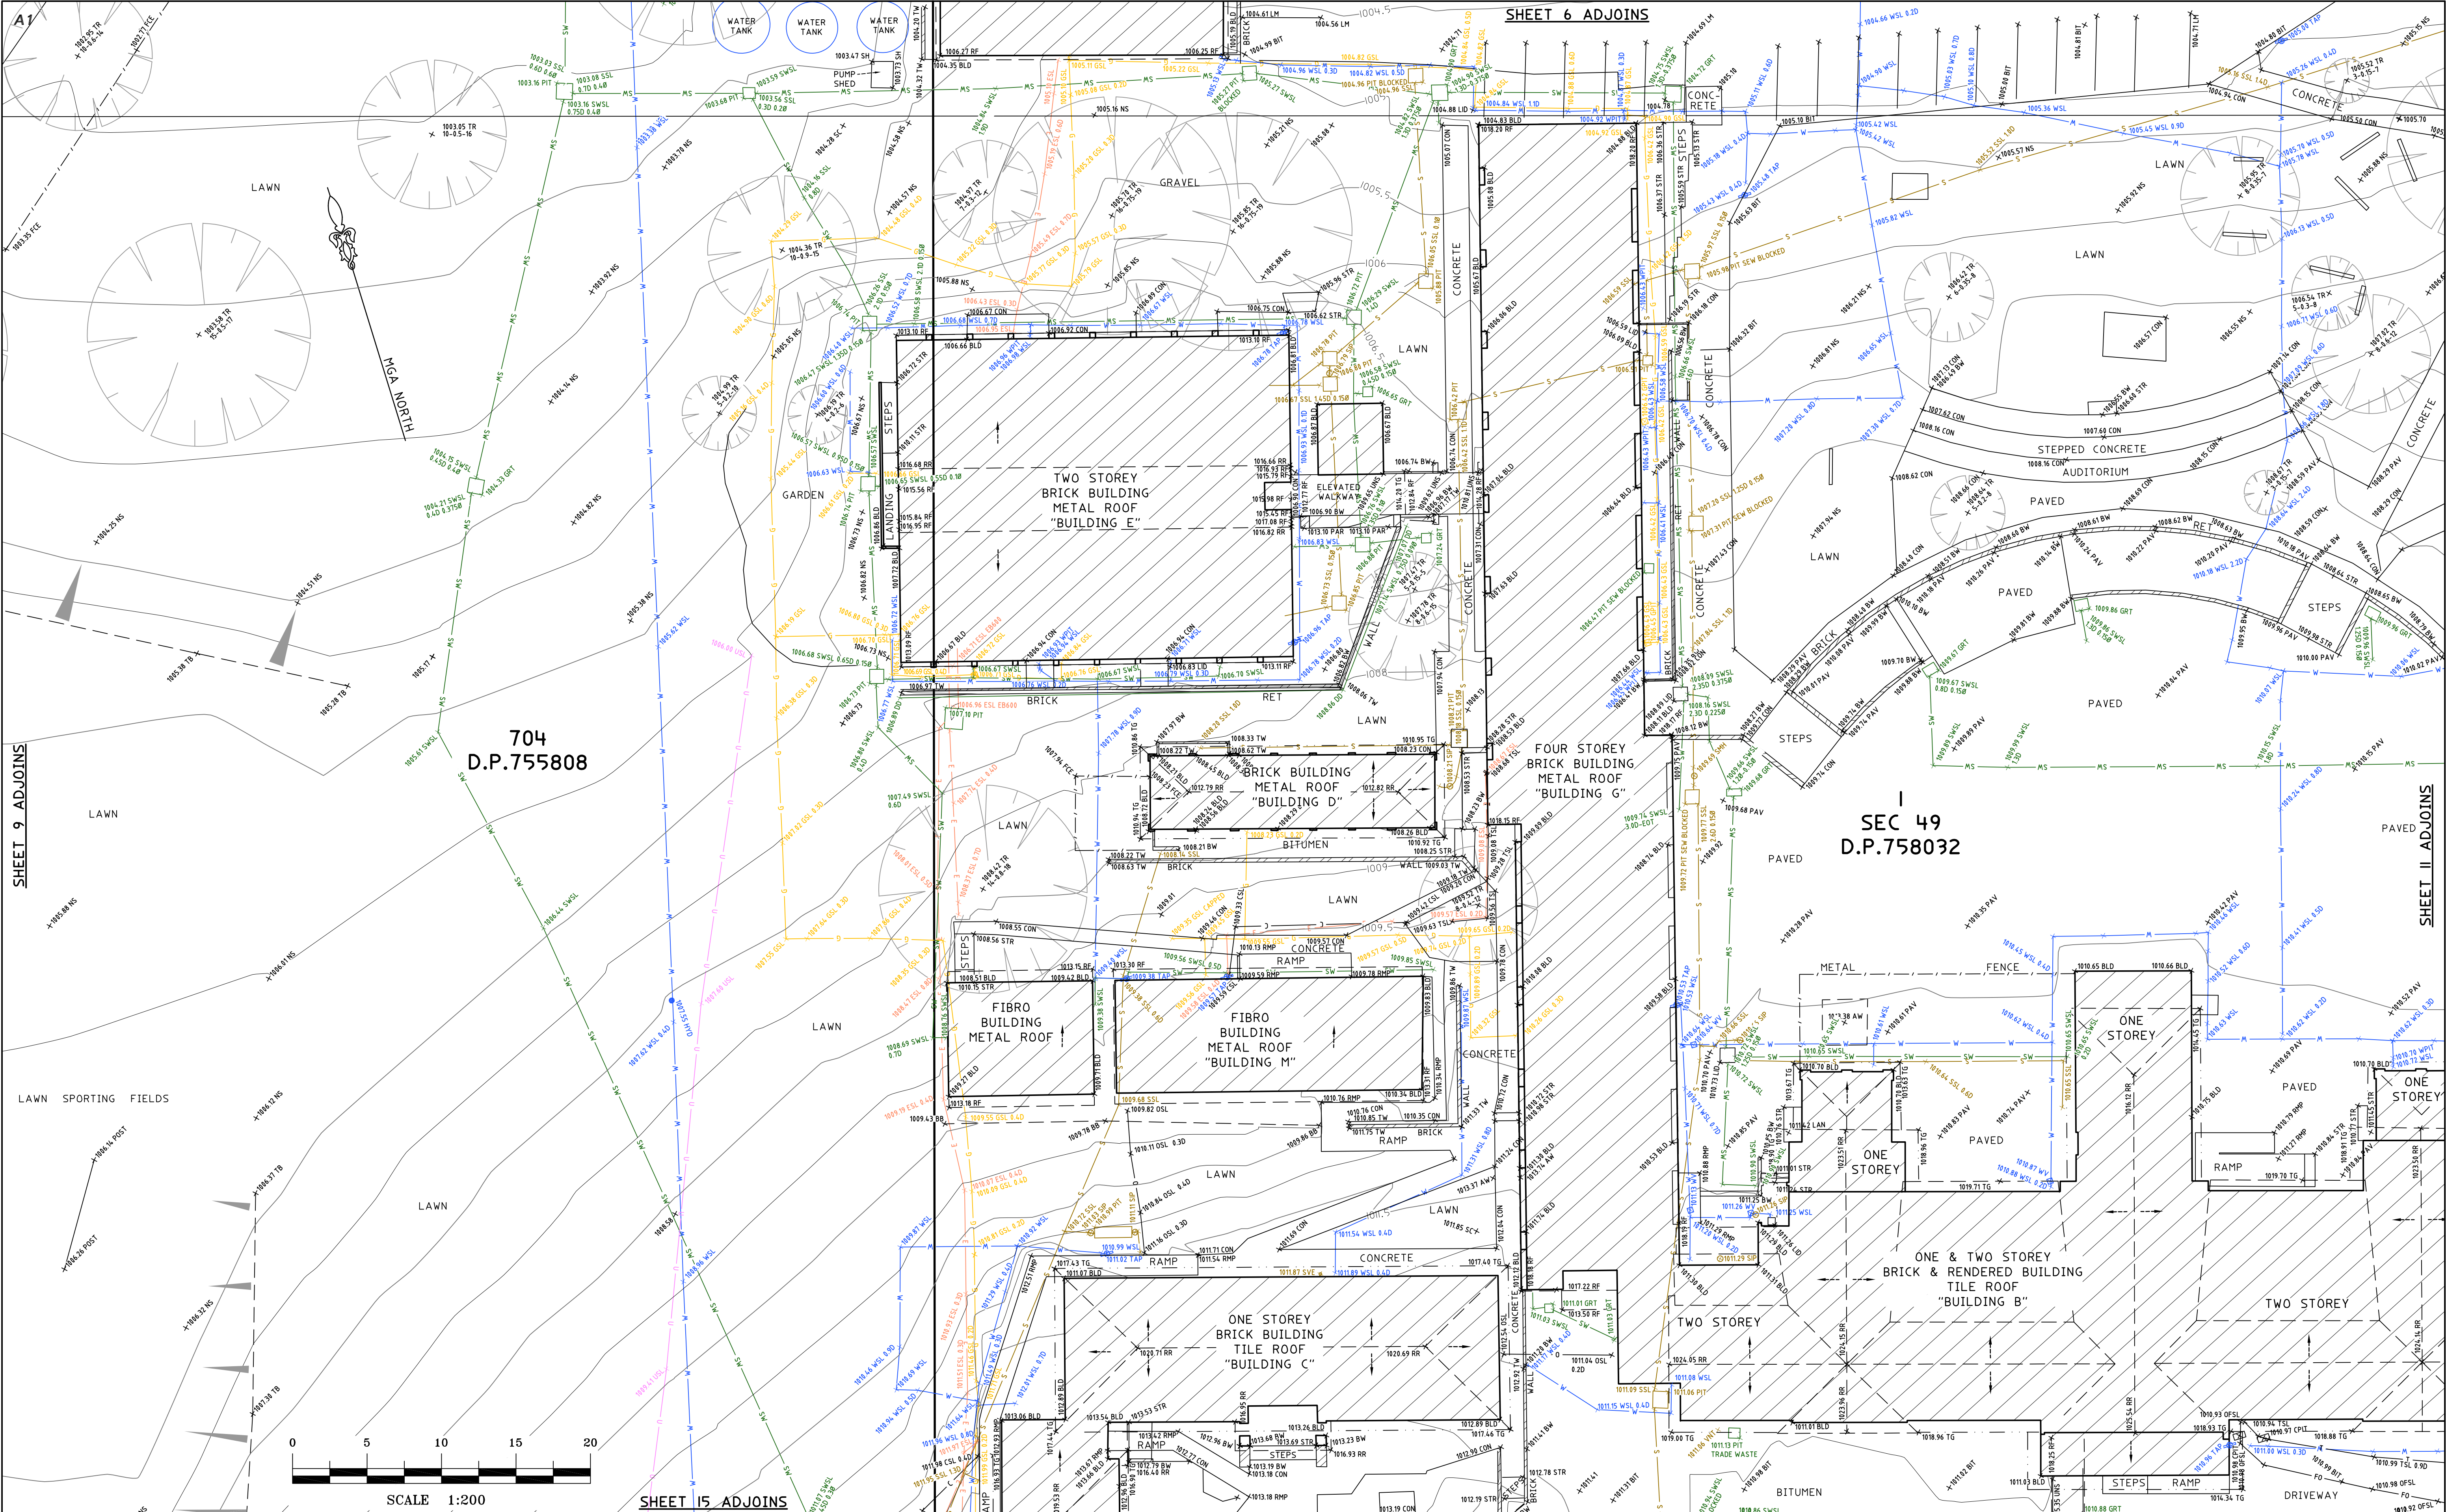


				HORIZONTAL DATUM:		VERTICAL DATUM:		CLIENT:		SURVEY PLAN		 C.M.S. Surveyors Pty Limited		<table><tr><td>SURVEYED TC/BB</td><td>DRAWN ABS/CJR</td><td>CHECKED TC</td><td>APPROVED MDL</td></tr><tr><td colspan="2">SURVEY INSTRUCTION 17301</td><td>SCALE 1:200 @ A1</td><td>DATE OF SURVEY 11/10/17</td></tr><tr><td colspan="3">DRAWING NAME 17301detail</td><td>SHEET 10 OF 21</td></tr><tr><td colspan="3">CAD FILE ACAD 17301detail 3.dwg</td><td>ISSUE 3</td></tr></table>		SURVEYED TC/BB	DRAWN ABS/CJR	CHECKED TC	APPROVED MDL	SURVEY INSTRUCTION 17301		SCALE 1:200 @ A1	DATE OF SURVEY 11/10/17	DRAWING NAME 17301detail			SHEET 10 OF 21	CAD FILE ACAD 17301detail 3.dwg			ISSUE 3
SURVEYED TC/BB	DRAWN ABS/CJR	CHECKED TC	APPROVED MDL																												
SURVEY INSTRUCTION 17301		SCALE 1:200 @ A1	DATE OF SURVEY 11/10/17																												
DRAWING NAME 17301detail			SHEET 10 OF 21																												
CAD FILE ACAD 17301detail 3.dwg			ISSUE 3																												
		CO-ORDINATE SYSTEM: MGA		DATUM: AUSTRALIAN HEIGHT DATUM (AHD)		NSW DEPARTMENT OF EDUCATION (AHD)		SHOWING DETAIL & LEVELS		OVER LOTS 1 & 2 SEC 49 DP758032, LOT 7005 DP1052246, LOT 1151 DP821627, LOT 1 DP196298, LOT 1 SEC 161 DP758032, LOT 704 DP755808		ACN: 096 240 201 PO Box 463 Dee Why NSW 2099 2/99A South Creek Road, Dee Why NSW 2099 Telephone: (02) 9971 4802 Facsimile: (02) 9971 4822 E-mail: info@cmssurveyors.com.au																			
2	TOTAL SITE AREA ADDED	20/06/18	MARKS ADOPTED: SSM 75709 & PM 5776		B.M. ADOPTED: PM 5776 R.L. 1007.274 (ORDER 2)		c/o NBR ARCHITECTURE LEVEL 3, No.4 GLEN STREET MILSONS POINT NSW 2061				ARMIDALE HIGH SCHOOL BUTLER STREET, ARMIDALE NSW 2350																				
2	SECOND ISSUE	8/11/17			SOURCE: S.C.I.M.S. (27/10/17)																										
1	FIRST ISSUE - PRELIMINARY	1/11/17	LGA: ARMIDALE REGION																												

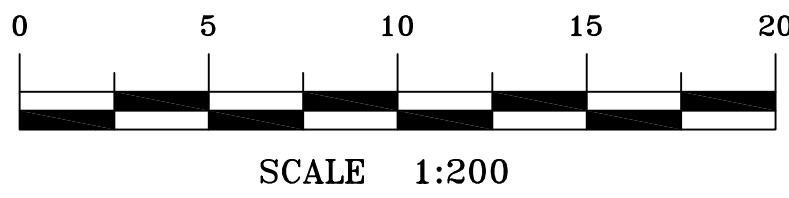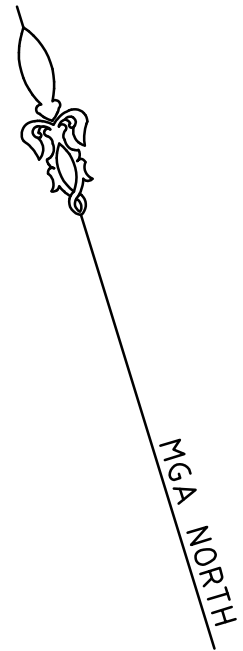


SHEET 17 ADJOINS

SHEET 13 ADJOINS


			HORIZONTAL DATUM:	VERTICAL DATUM:	CLIENT:	SURVEY PLAN	C.M.S. Surveyors Pty Limited ACN: 096 240 201 PO Box 463 Dee Why NSW 2099 2/99A South Creek Road, Dee Why NSW 2099 Telephone: (02) 9971 4802 Facsimile: (02) 9971 4822 E-mail: info@cmssurveyors.com.au	<table><tr><td>SURVEYED TC/BB</td><td>DRAWN ABS/CJR</td><td>CHECKED TC</td><td>APPROVED MDL</td></tr><tr><td colspan="2">SURVEY INSTRUCTION I730I</td><td>SCALE 1:200 @ AI</td><td>DATE OF SURVEY 11/10/17</td></tr><tr><td colspan="3">DRAWING NAME I730Idetail</td><td>SHEET 12 OF 21</td></tr><tr><td colspan="3">CAD FILE ACAD I730Idetail 3.dwg</td><td>ISSUE 3</td></tr><tr><td colspan="4"></td></tr></table>	SURVEYED TC/BB	DRAWN ABS/CJR	CHECKED TC	APPROVED MDL	SURVEY INSTRUCTION I730I		SCALE 1:200 @ AI	DATE OF SURVEY 11/10/17	DRAWING NAME I730Idetail			SHEET 12 OF 21	CAD FILE ACAD I730Idetail 3.dwg			ISSUE 3				
SURVEYED TC/BB	DRAWN ABS/CJR	CHECKED TC	APPROVED MDL																									
SURVEY INSTRUCTION I730I		SCALE 1:200 @ AI	DATE OF SURVEY 11/10/17																									
DRAWING NAME I730Idetail			SHEET 12 OF 21																									
CAD FILE ACAD I730Idetail 3.dwg			ISSUE 3																									
			CO-ORDINATE SYSTEM: MGA	DATUM: AUSTRALIAN HEIGHT DATUM (AHD)	NSW DEPARTMENT OF EDUCATION	SHOWING DETAIL & LEVELS																						
2	TOTAL SITE AREA ADDED	20/06/18	MARKS ADOPTED:	B.M. ADOPTED: PM 5776	c/o NBR ARCHITECTURE	OVER LOTS 1 & 2 SEC 49 DP758032, LOT 7005 DP1052246, LOT 1151																						
2	SECOND ISSUE	8/11/17	SSM 75709 & PM 5776	R.L. 1007.274 (ORDER 2)	LEVEL 3, No.4 GLEN STREET	DP821627, LOT 1 DP196298, LOT 1 SEC 161 DP758032, LOT 704 DP755808																						
1	FIRST ISSUE - PRELIMINARY	1/11/17	LGA: ARMIDALE REGION	SOURCE: S.C.I.M.S. (27/10/17)	MILSONS POINT NSW 2061	ARMIDALE HIGH SCHOOL																						
						BUTLER STREET, ARMIDALE NSW 2350																						

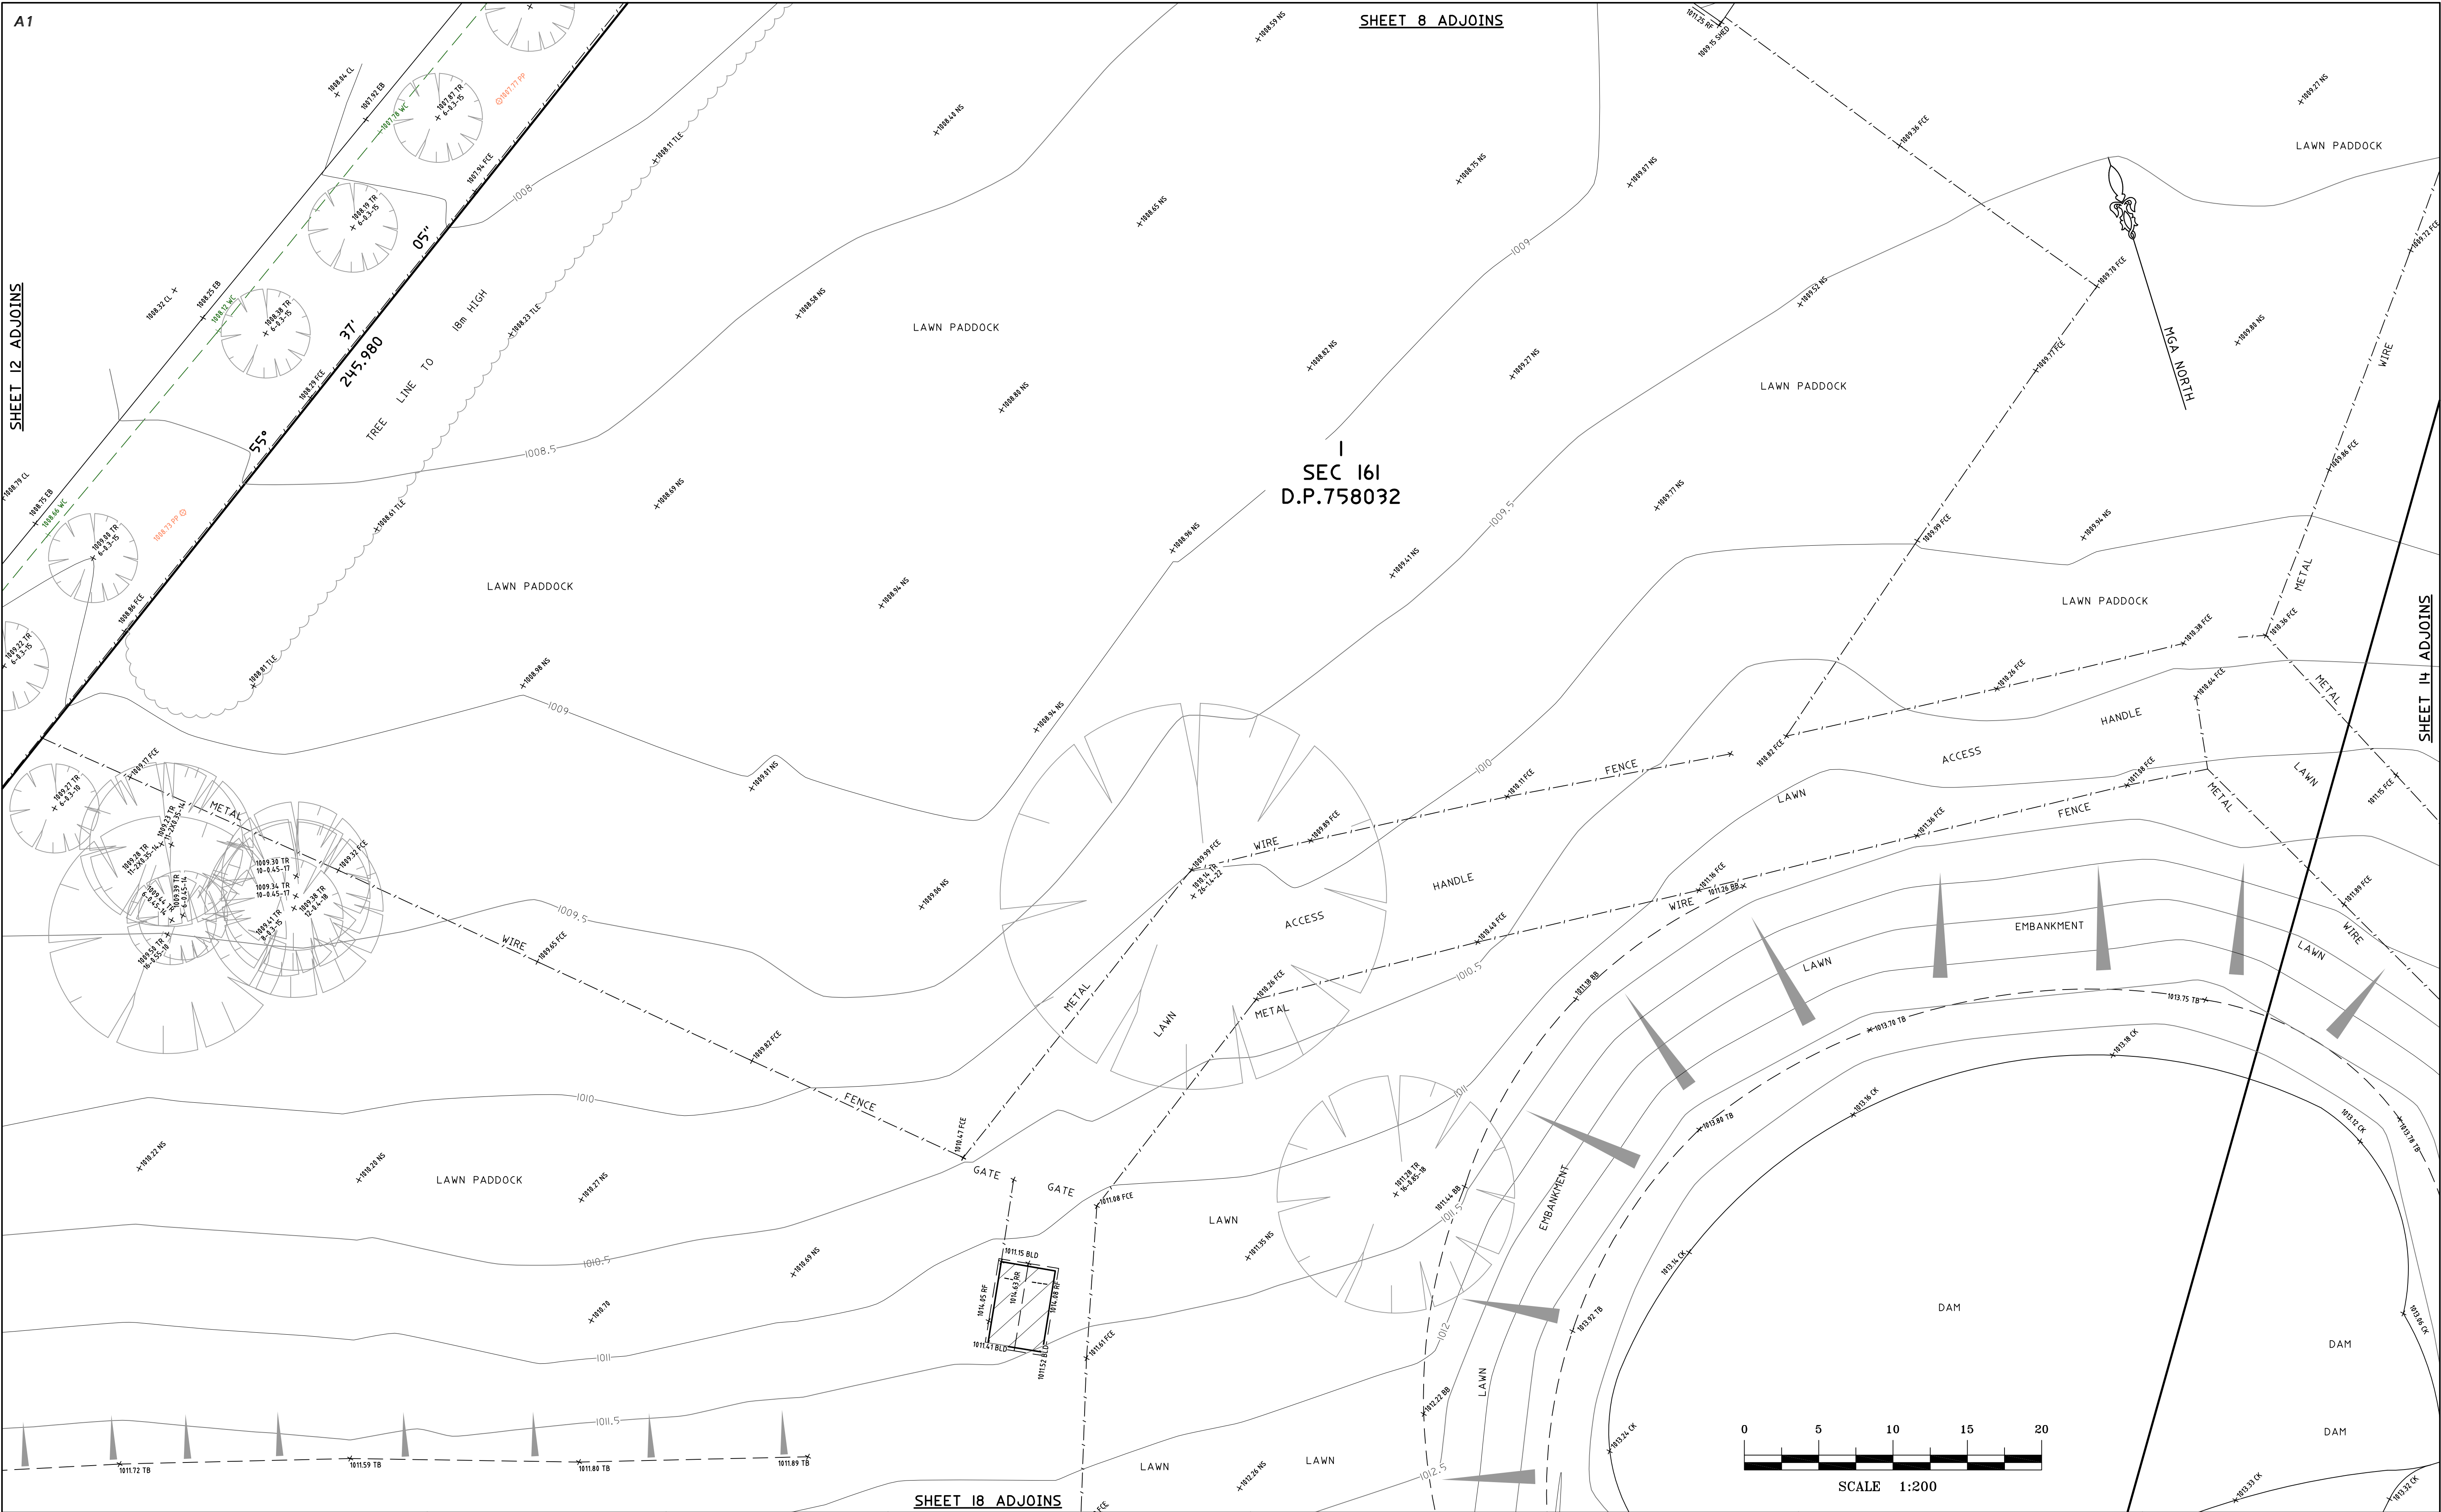


			HORIZONTAL DATUM:	VERTICAL DATUM:	CLIENT:	SURVEY PLAN	C.M.S. Surveyors Pty Limited ACN: 096 240 201 PO Box 463 Dee Why NSW 2099 2/99A South Creek Road, Dee Why NSW 2099 Telephone: (02) 9971 4802 Facsimile: (02) 9971 4822 E-mail: info@cmssurveyors.com.au	SURVEYED TC/BB DRAWN ABS/CJR CHECKED TC APPROVED MDL
			CO-ORDINATE SYSTEM: MGA	DATUM: AUSTRALIAN HEIGHT DATUM (AHD)	NSW DEPARTMENT OF EDUCATION	SHOWING DETAIL & LEVELS		SURVEY INSTRUCTION I730I SCALE 1:200 DATE OF SURVEY 11/10/17
2	TOTAL SITE AREA ADDED	20/06/18	MARKS ADOPTED: SSM 75709 & PM 5776	B.M. ADOPTED: PM 5776	c/o NBR ARCHITECTURE	OVER LOTS 1 & 2 SEC 49 DP758032, LOT 7005 DP1052246, LOT 1151 DP821627, LOT 1 DP196298, LOT 1 SEC 161 DP758032, LOT 704 DP755808		DRAWING NAME I730Idetail CAD FILE ACAD I730Idetail 3.dwg
2	SECOND ISSUE	8/11/17	LGA: ARMIDALE REGION	R.L. 1007.274 (ORDER 2)	LEVEL 3, No.4 GLEN STREET	ARMIDALE HIGH SCHOOL		SHEET 13 OF 21 ISSUE 3
1	FIRST ISSUE - PRELIMINARY	1/11/17		SOURCE: S.C.I.M.S. (27/10/17)	MILSONS POINT NSW 2061	BUTLER STREET, ARMIDALE NSW 2350		

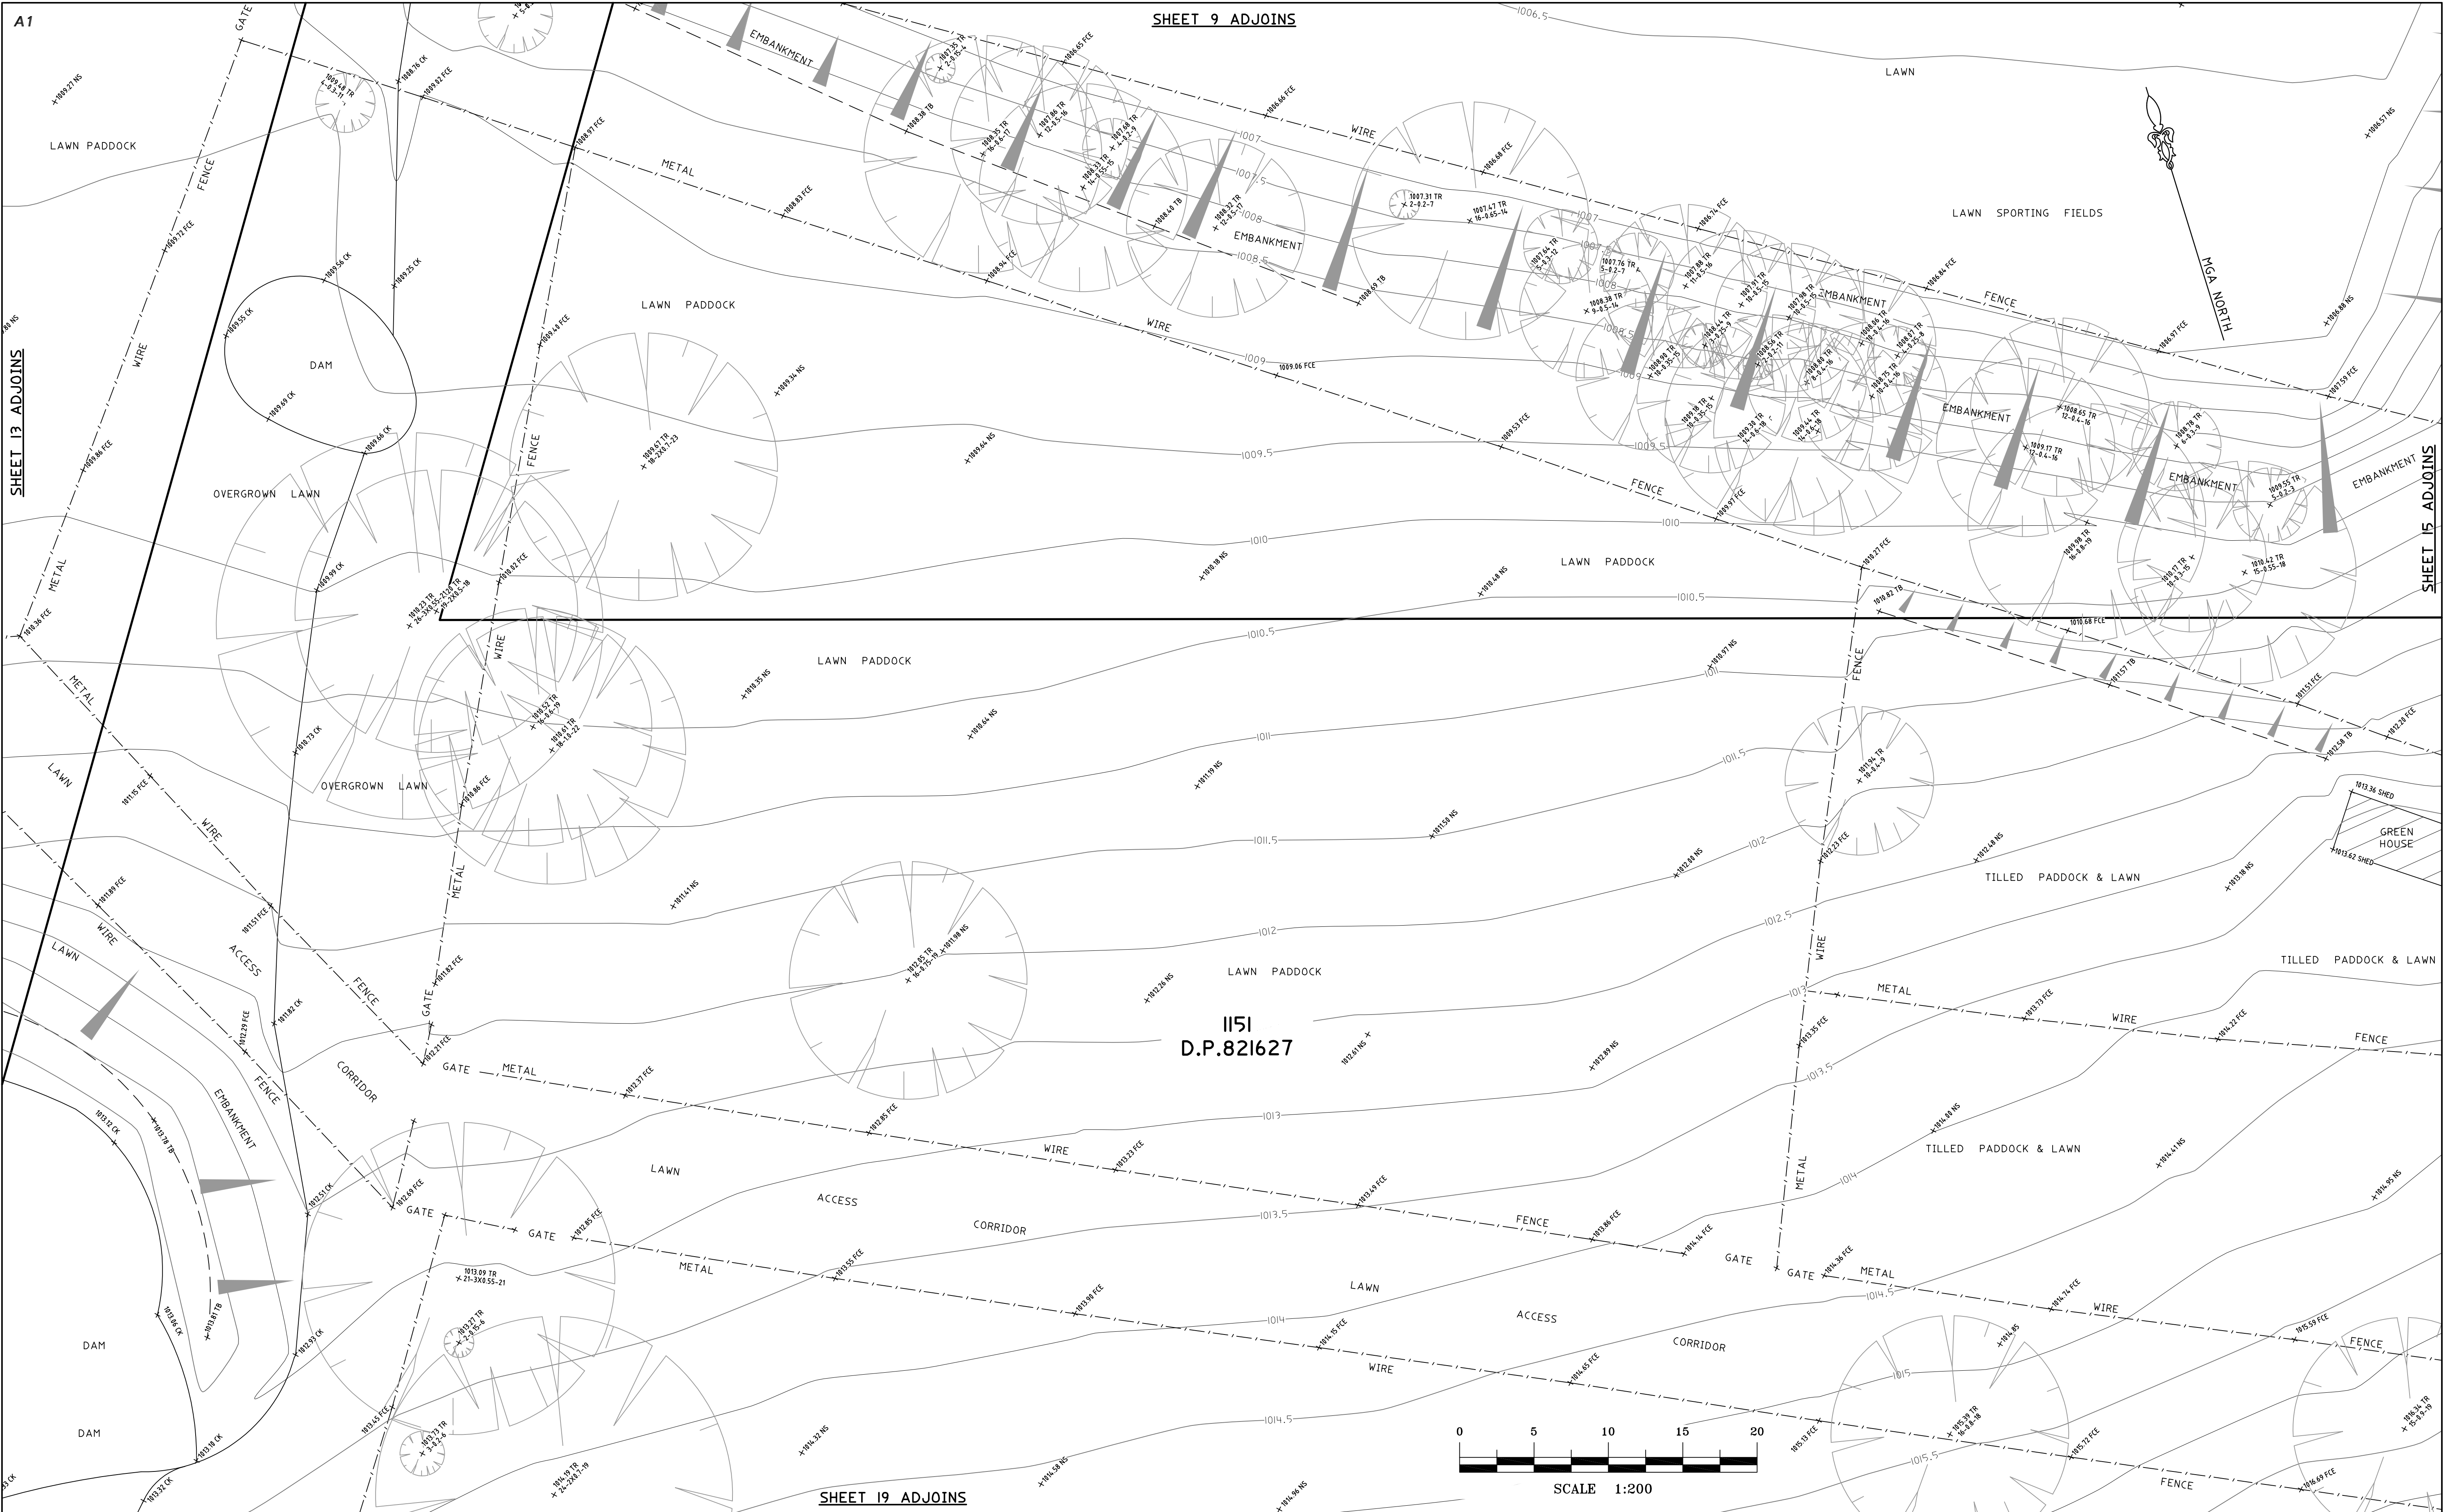

			HORIZONTAL DATUM:	VERTICAL DATUM:	CLIENT:	SURVEY PLAN	 C.M.S. Surveyors Pty Limited ACN: 096 240 201 PO Box 463 Dee Why NSW 2099 2/99A South Creek Road, Dee Why NSW 2099 Telephone: (02) 9971 4802 Facsimile: (02) 9971 4822 E-mail: info@cmssurveyors.com.au	<table><tr><td>SURVEYED TC/BB</td><td>DRAWN ABS/CJR</td><td>CHECKED TC</td><td>APPROVED MDL</td></tr><tr><td>SURVEY INSTRUCTION 17301</td><td>SCALE 1:200 AI</td><td>DATE OF SURVEY 11/10/17</td><td></td></tr><tr><td colspan="3">DRAWING NAME 17301detail</td><td>SHEET 14 OF 21</td></tr><tr><td colspan="3">CAD FILE ACAD 17301detail 3.dwg</td><td>ISSUE 3</td></tr></table>	SURVEYED TC/BB	DRAWN ABS/CJR	CHECKED TC	APPROVED MDL	SURVEY INSTRUCTION 17301	SCALE 1:200 AI	DATE OF SURVEY 11/10/17		DRAWING NAME 17301detail			SHEET 14 OF 21	CAD FILE ACAD 17301detail 3.dwg			ISSUE 3
SURVEYED TC/BB	DRAWN ABS/CJR	CHECKED TC	APPROVED MDL																					
SURVEY INSTRUCTION 17301	SCALE 1:200 AI	DATE OF SURVEY 11/10/17																						
DRAWING NAME 17301detail			SHEET 14 OF 21																					
CAD FILE ACAD 17301detail 3.dwg			ISSUE 3																					
2	TOTAL SITE AREA ADDED	20/06/18	CO-ORDINATE SYSTEM: MGA	DATUM: AUSTRALIAN HEIGHT DATUM (AHD)	NSW DEPARTMENT OF EDUCATION	SHOWING DETAIL & LEVELS																		
2	SECOND ISSUE	8/11/17	MARKS ADOPTED: SSM 75709 & PM 5776	B.M. ADOPTED: PM 5776 R.L. 1007.274 (ORDER 2)	c/o NBR ARCHITECTURE	OVER LOTS 1 & 2 SEC 49 DP758032, LOT 7005 DP1052246, LOT 1151 DP821627, LOT 1 DP196298, LOT 1 SEC 161 DP758032, LOT 704 DP755808																		
1	FIRST ISSUE - PRELIMINARY	1/11/17	LGA: ARMIDALE REGION	SOURCE: S.C.I.M.S. (27/10/17)	LEVEL 3, No.4 GLEN STREET	ARMIDALE HIGH SCHOOL																		
					MILSONS POINT NSW 2061	BUTLER STREET, ARMIDALE NSW 2350																		

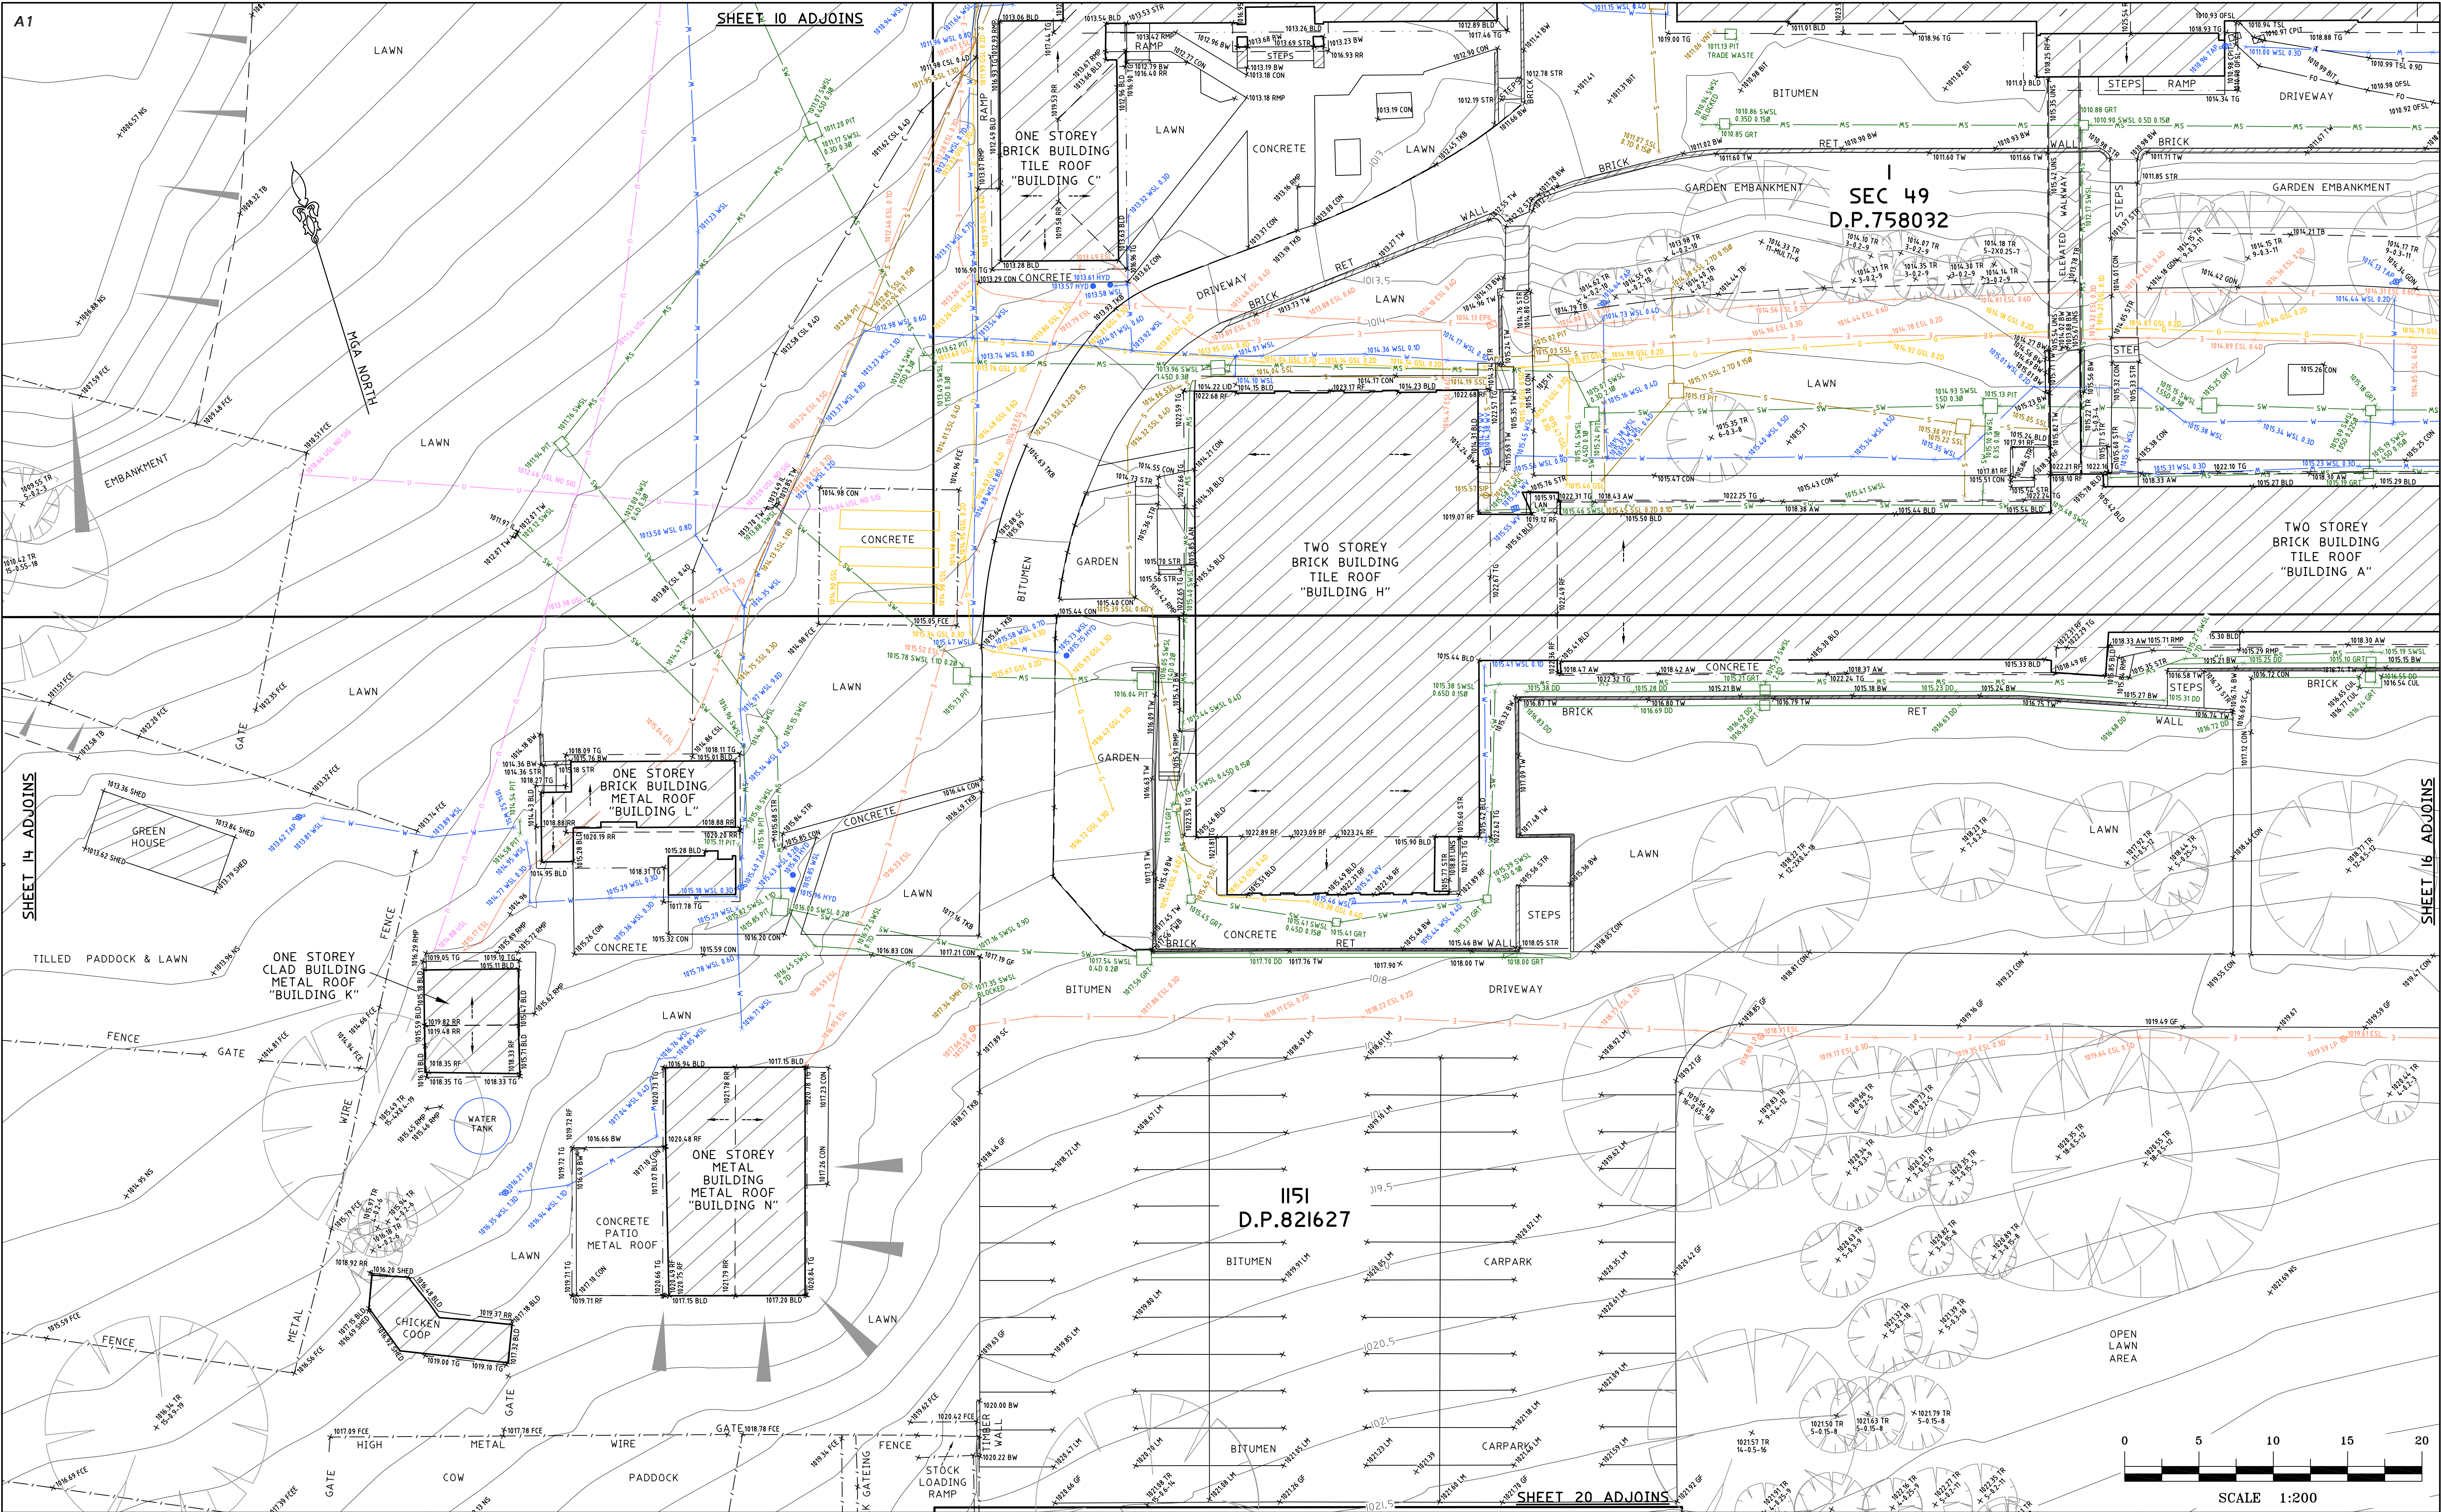



			HORIZONTAL DATUM:	VERTICAL DATUM:	CLIENT:	SURVEY PLAN	C.M.S. Surveyors Pty Limited ACN: 096 240 201 PO Box 463 Dee Why NSW 2099 2/99A South Creek Road, Dee Why NSW 2099 Telephone: (02) 9971 4802 Facsimile: (02) 9971 4822 E-mail: info@cmssurveyors.com.au	<table><tr><td>SURVEYED TC/BB</td><td>DRAWN ABS/CJR</td><td>CHECKED TC</td><td>APPROVED MDL</td></tr><tr><td>SURVEY INSTRUCTION 17301</td><td>SCALE 1:200 AI</td><td>DATE OF SURVEY 11/10/17</td><td></td></tr><tr><td colspan="3">DRAWING NAME 17301detail</td><td>SHEET 15 OF 21</td></tr><tr><td colspan="3">CAD FILE ACAD 17301detail 3.dwg</td><td>ISSUE 3</td></tr></table>	SURVEYED TC/BB	DRAWN ABS/CJR	CHECKED TC	APPROVED MDL	SURVEY INSTRUCTION 17301	SCALE 1:200 AI	DATE OF SURVEY 11/10/17		DRAWING NAME 17301detail			SHEET 15 OF 21	CAD FILE ACAD 17301detail 3.dwg			ISSUE 3
SURVEYED TC/BB	DRAWN ABS/CJR	CHECKED TC	APPROVED MDL																					
SURVEY INSTRUCTION 17301	SCALE 1:200 AI	DATE OF SURVEY 11/10/17																						
DRAWING NAME 17301detail			SHEET 15 OF 21																					
CAD FILE ACAD 17301detail 3.dwg			ISSUE 3																					
2	TOTAL SITE AREA ADDED	20/06/18	CO-ORDINATE SYSTEM: MGA	DATUM: AUSTRALIAN HEIGHT DATUM (AHD) B.M. ADOPTED: PM 5776	NSW DEPARTMENT OF EDUCATION c/o NBR'S ARCHITECTURE	SHOWING DETAIL & LEVELS OVER LOTS 1 & 2 SEC 49 DP758032, LOT 7005 DP1052246, LOT 1151 DP821627, LOT 1 DP196298, LOT 1 SEC 161 DP758032, LOT 704 DP755808																		
2	SECOND ISSUE	8/11/17	MARKS ADOPTED: SSM 75709 & PM 5776	R.L. 1007.274 (ORDER 2)	LEVEL 3, No.4 GLEN STREET	ARMIDALE HIGH SCHOOL																		
1	FIRST ISSUE - PRELIMINARY	1/11/17	LGA: ARMIDALE REGION	SOURCE: S.C.I.M.S. (27/10/17)	MILSONS POINT NSW 2061	BUTLER STREET, ARMIDALE NSW 2350																		

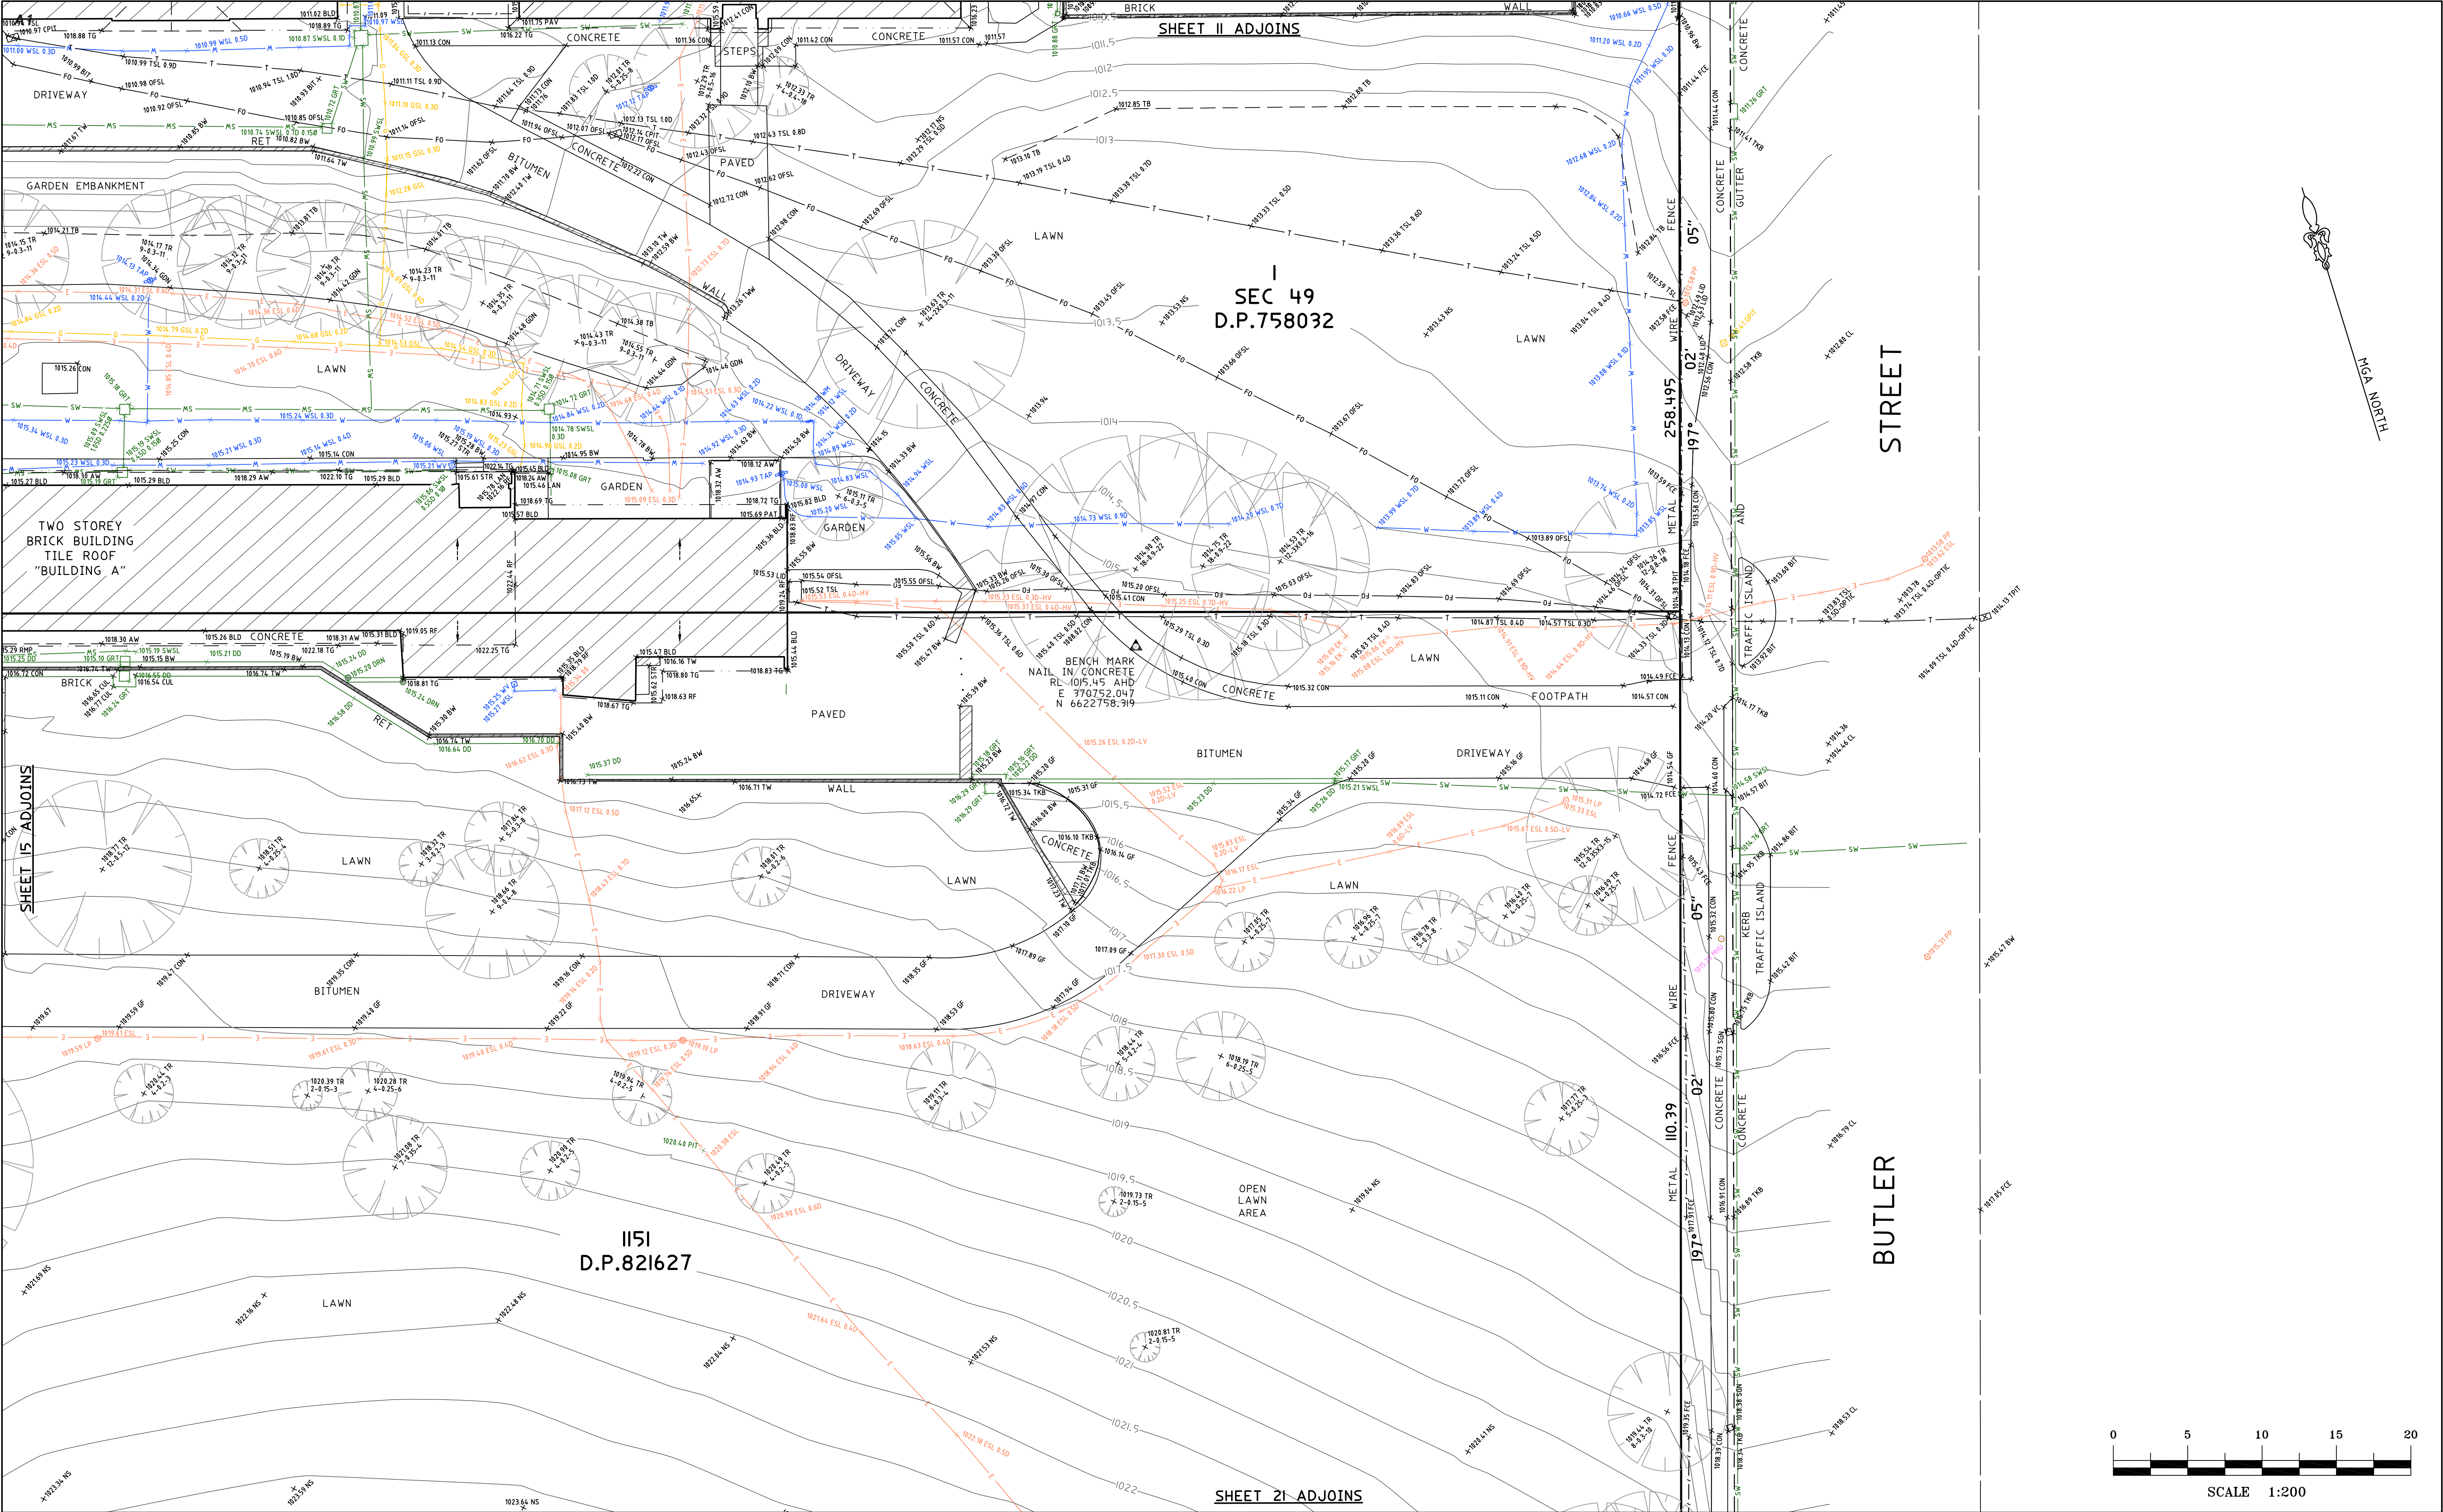


			HORIZONTAL DATUM:	VERTICAL DATUM:	CLIENT: NSW DEPARTMENT OF EDUCATION c/o NBRS ARCHITECTURE LEVEL 3, No.4 GLEN STREET MILSONS POINT NSW 2061	SURVEY PLAN SHOWING DETAIL & LEVELS OVER LOTS 1 & 2 SEC 49 DP758032, LOT 7005 DP1052246, LOT 1151 DP821627, LOT 1 DP196298, LOT 1 SEC 161 DP758032, LOT 704 DP755808 ARMIDALE HIGH SCHOOL BUTLER STREET, ARMIDALE NSW 2350	 C.M.S. Surveyors Pty Limited ACN: 096 240 201 PO Box 463 Dee Why NSW 2099 2/99A South Creek Road, Dee Why NSW 2099 Telephone: (02) 9971 4802 Facsimile: (02) 9971 4822 E-mail: info@cmssurveyors.com.au	SURVEYED TC/BB	DRAWN ABS/CJR	CHECKED TC	APPROVED MDL			
			CO-ORDINATE SYSTEM: MGA	DATUM: AUSTRALIAN HEIGHT DATUM (AHD)										
2	TOTAL SITE AREA ADDED	20/06/18	MARKS ADOPTED:	B.M. ADOPTED: PM 5776										
2	SECOND ISSUE	8/11/17	SSM 75709 & PM 5776	R.L. 1007.274 (ORDER 2)										
1	FIRST ISSUE - PRELIMINARY	1/11/17	LGA: ARMIDALE REGION	SOURCE: S.C.I.M.S. (27/10/17)										
								DRAWING NAME I730Idetail				SHEET 16 OF 21		ISSUE 3
								CAD FILE ACAD I730Idetail 3.dwg						

A1


SHEET 12 ADJOINS

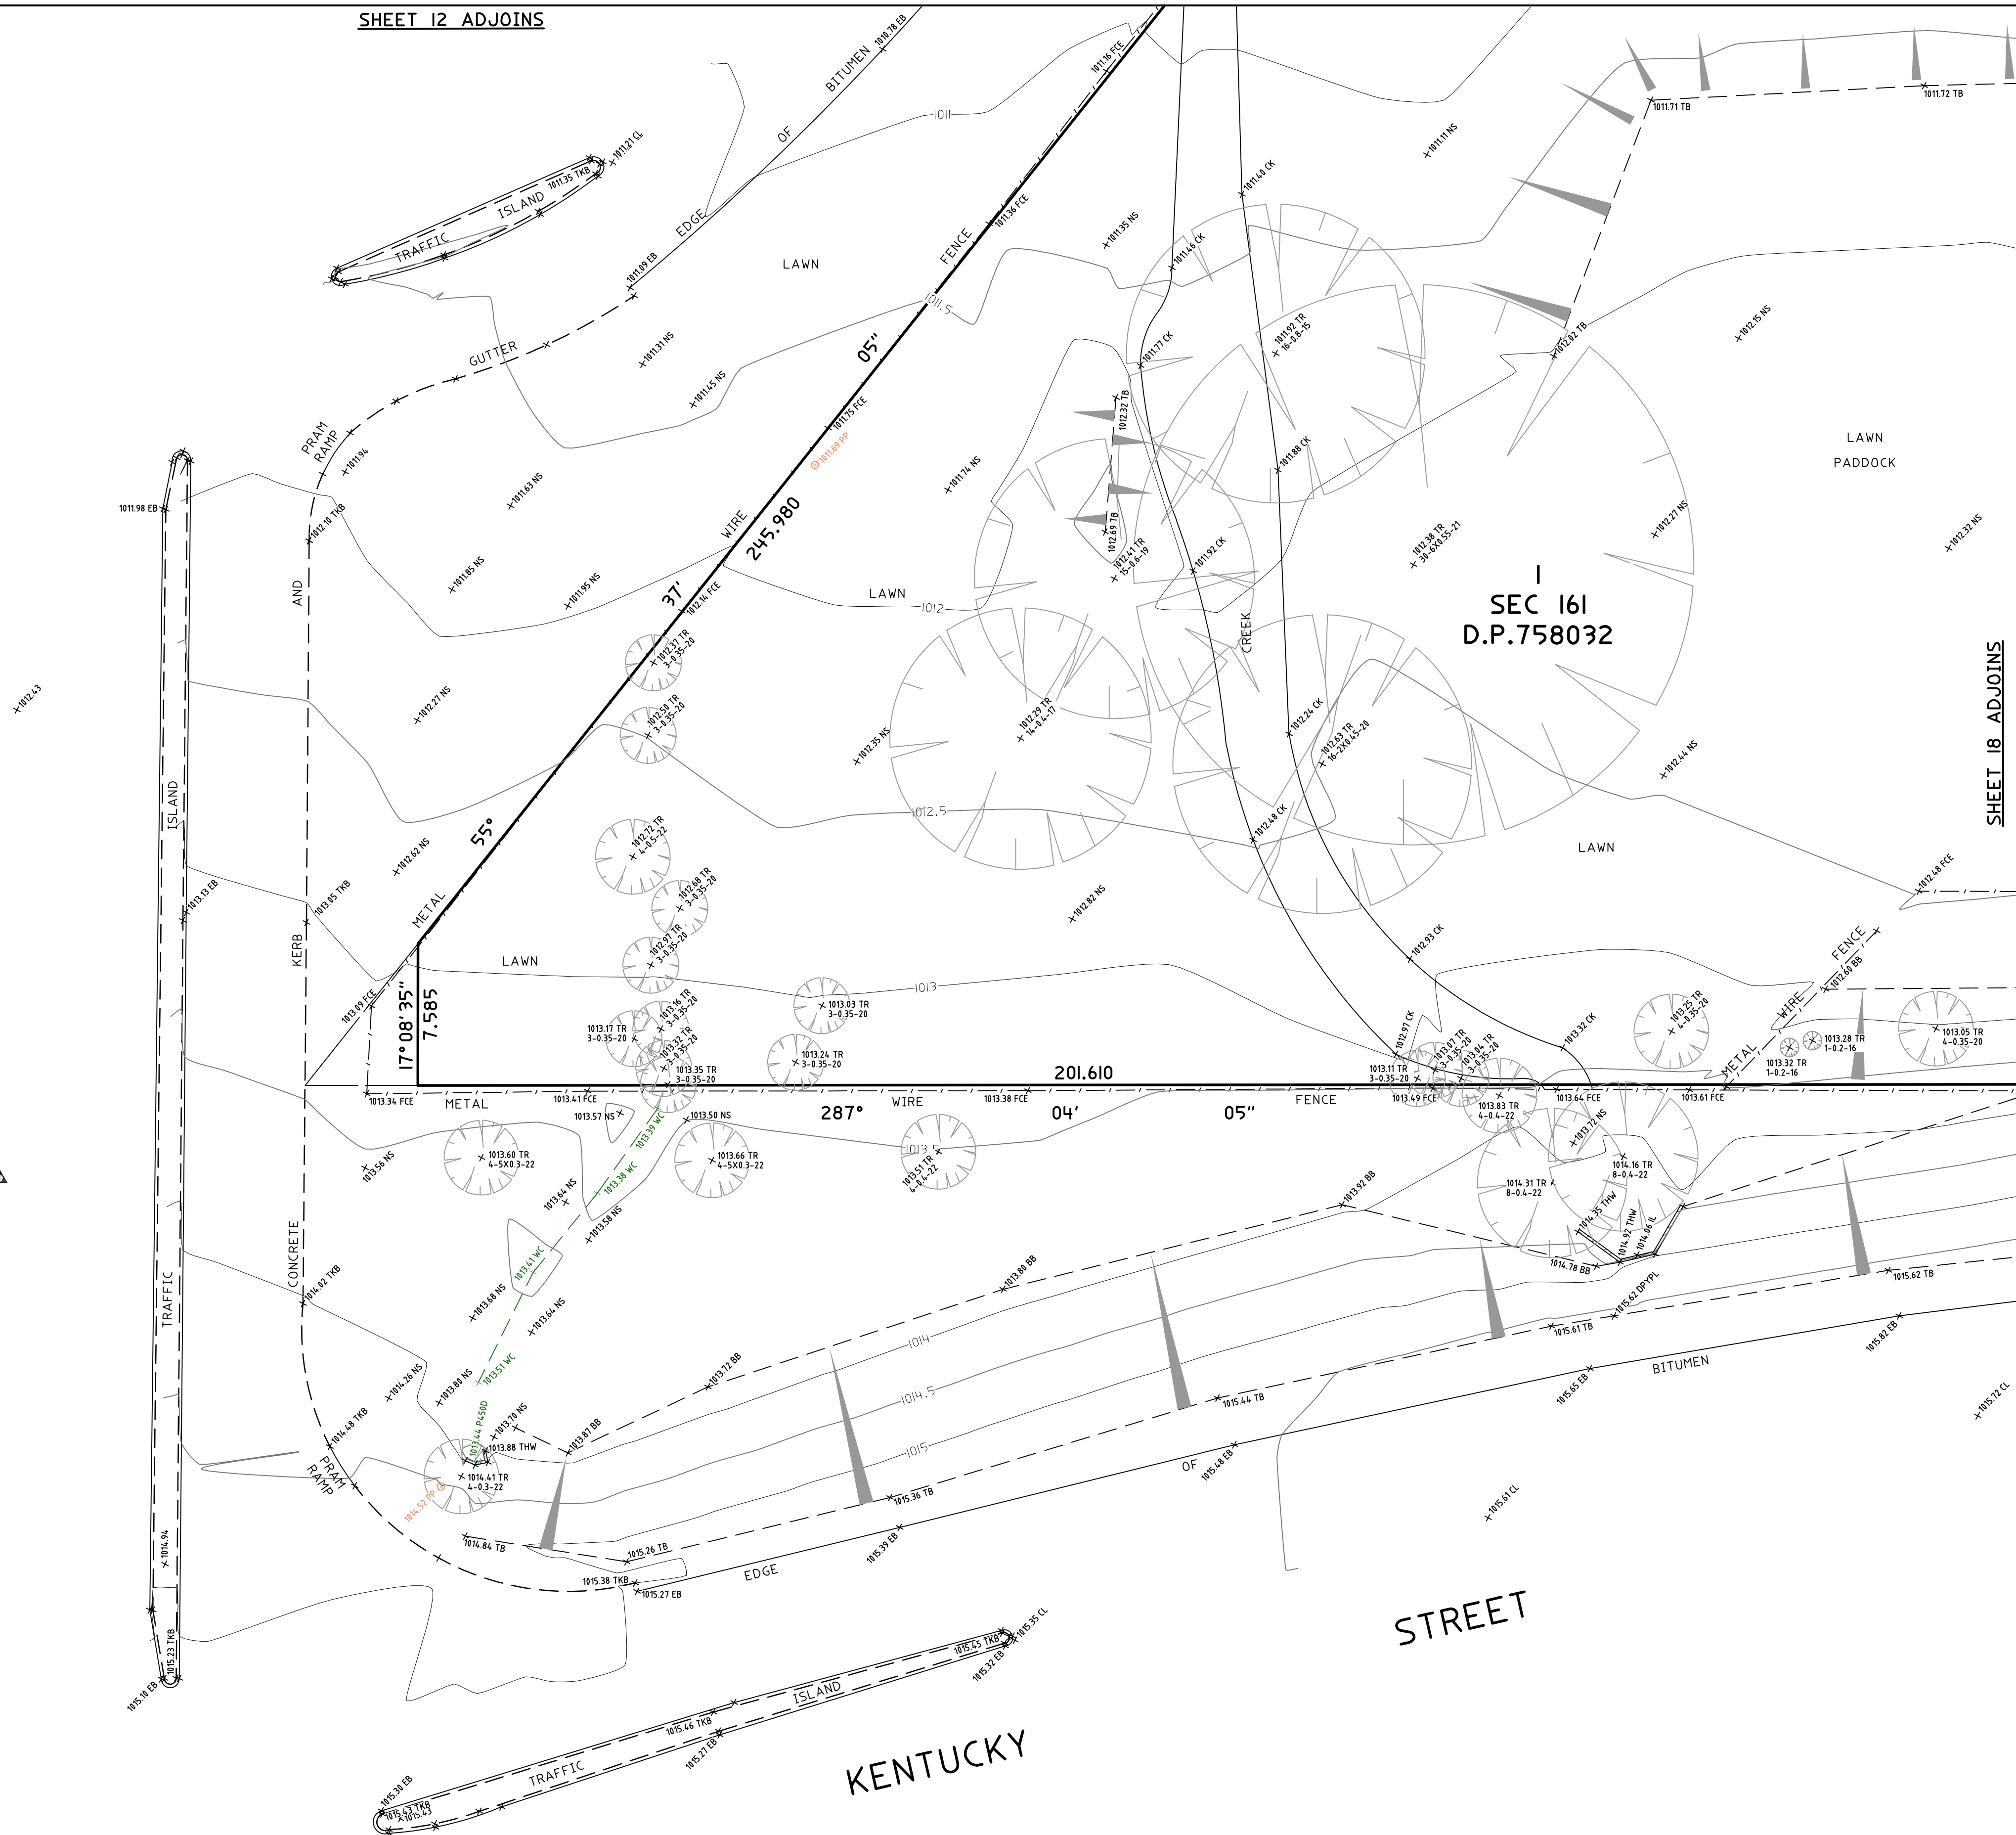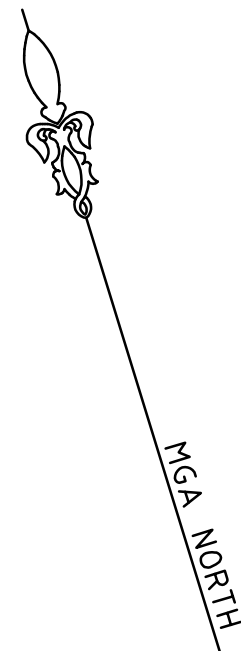



BENCH MARK
NAIL IN KERB
RL 1013.66 AHD
E 370121.740
N 6622833.635

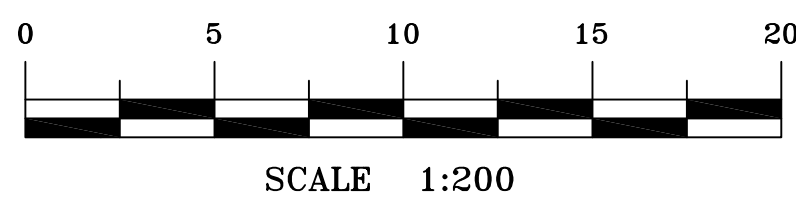

		HORIZONTAL DATUM:		VERTICAL DATUM:		CLIENT:		SURVEY PLAN		 C.M.S. Surveyors Pty Limited		<table><tr><td>SURVEYED TC/BB</td><td>DRAWN ABS/CJR</td><td>CHECKED TC</td><td>APPROVED MDL</td></tr></table>		SURVEYED TC/BB	DRAWN ABS/CJR	CHECKED TC	APPROVED MDL
SURVEYED TC/BB	DRAWN ABS/CJR	CHECKED TC	APPROVED MDL														
		CO-ORDINATE SYSTEM: MGA		DATUM: AUSTRALIAN HEIGHT DATUM (AHD)		NSW DEPARTMENT OF EDUCATION		SHOWING DETAIL & LEVELS				<table><tr><td>SURVEY INSTRUCTION I730I</td><td>SCALE 1:200</td><td>AI</td><td>DATE OF SURVEY 11/10/17</td></tr></table>		SURVEY INSTRUCTION I730I	SCALE 1:200	AI	DATE OF SURVEY 11/10/17
SURVEY INSTRUCTION I730I	SCALE 1:200	AI	DATE OF SURVEY 11/10/17														
2	TOTAL SITE AREA ADDED	20/06/18	MARKS ADOPTED: SSM 75709 & PM 5776		B.M. ADOPTED: PM 5776		OVER LOTS 1 & 2 SEC 49 DP758032, LOT 7005 DP1052246, LOT 1151 DP821627, LOT 1 DP196298, LOT 1 SEC 161 DP758032, LOT 704 DP755808		ACN: 096 240 201 PO Box 463 Dee Why NSW 2099 2/99A South Creek Road, Dee Why NSW 2099 Telephone: (02) 9971 4802 Facsimile: (02) 9971 4822 E-mail: info@cmsurveyors.com.au		<table><tr><td colspan="2">DRAWING NAME I730Idefault</td><td>SHEET 17 of 21</td><td>ISSUE 3</td></tr></table>		DRAWING NAME I730Idefault		SHEET 17 of 21	ISSUE 3	
DRAWING NAME I730Idefault		SHEET 17 of 21	ISSUE 3														
2	SECOND ISSUE	8/11/17	LGA: ARMIDALE REGION		R.L. 1007.274 (ORDER 2)		ARMIDALE HIGH SCHOOL				<table><tr><td colspan="2">CAD FILE ACAD I730Idefault 3.dwg</td><td></td><td></td></tr></table>		CAD FILE ACAD I730Idefault 3.dwg				
CAD FILE ACAD I730Idefault 3.dwg																	
1	FIRST ISSUE - PRELIMINARY	1/11/17			SOURCE: S.C.I.M.S. (27/10/17)		BUTLER STREET, ARMIDALE NSW 2350										

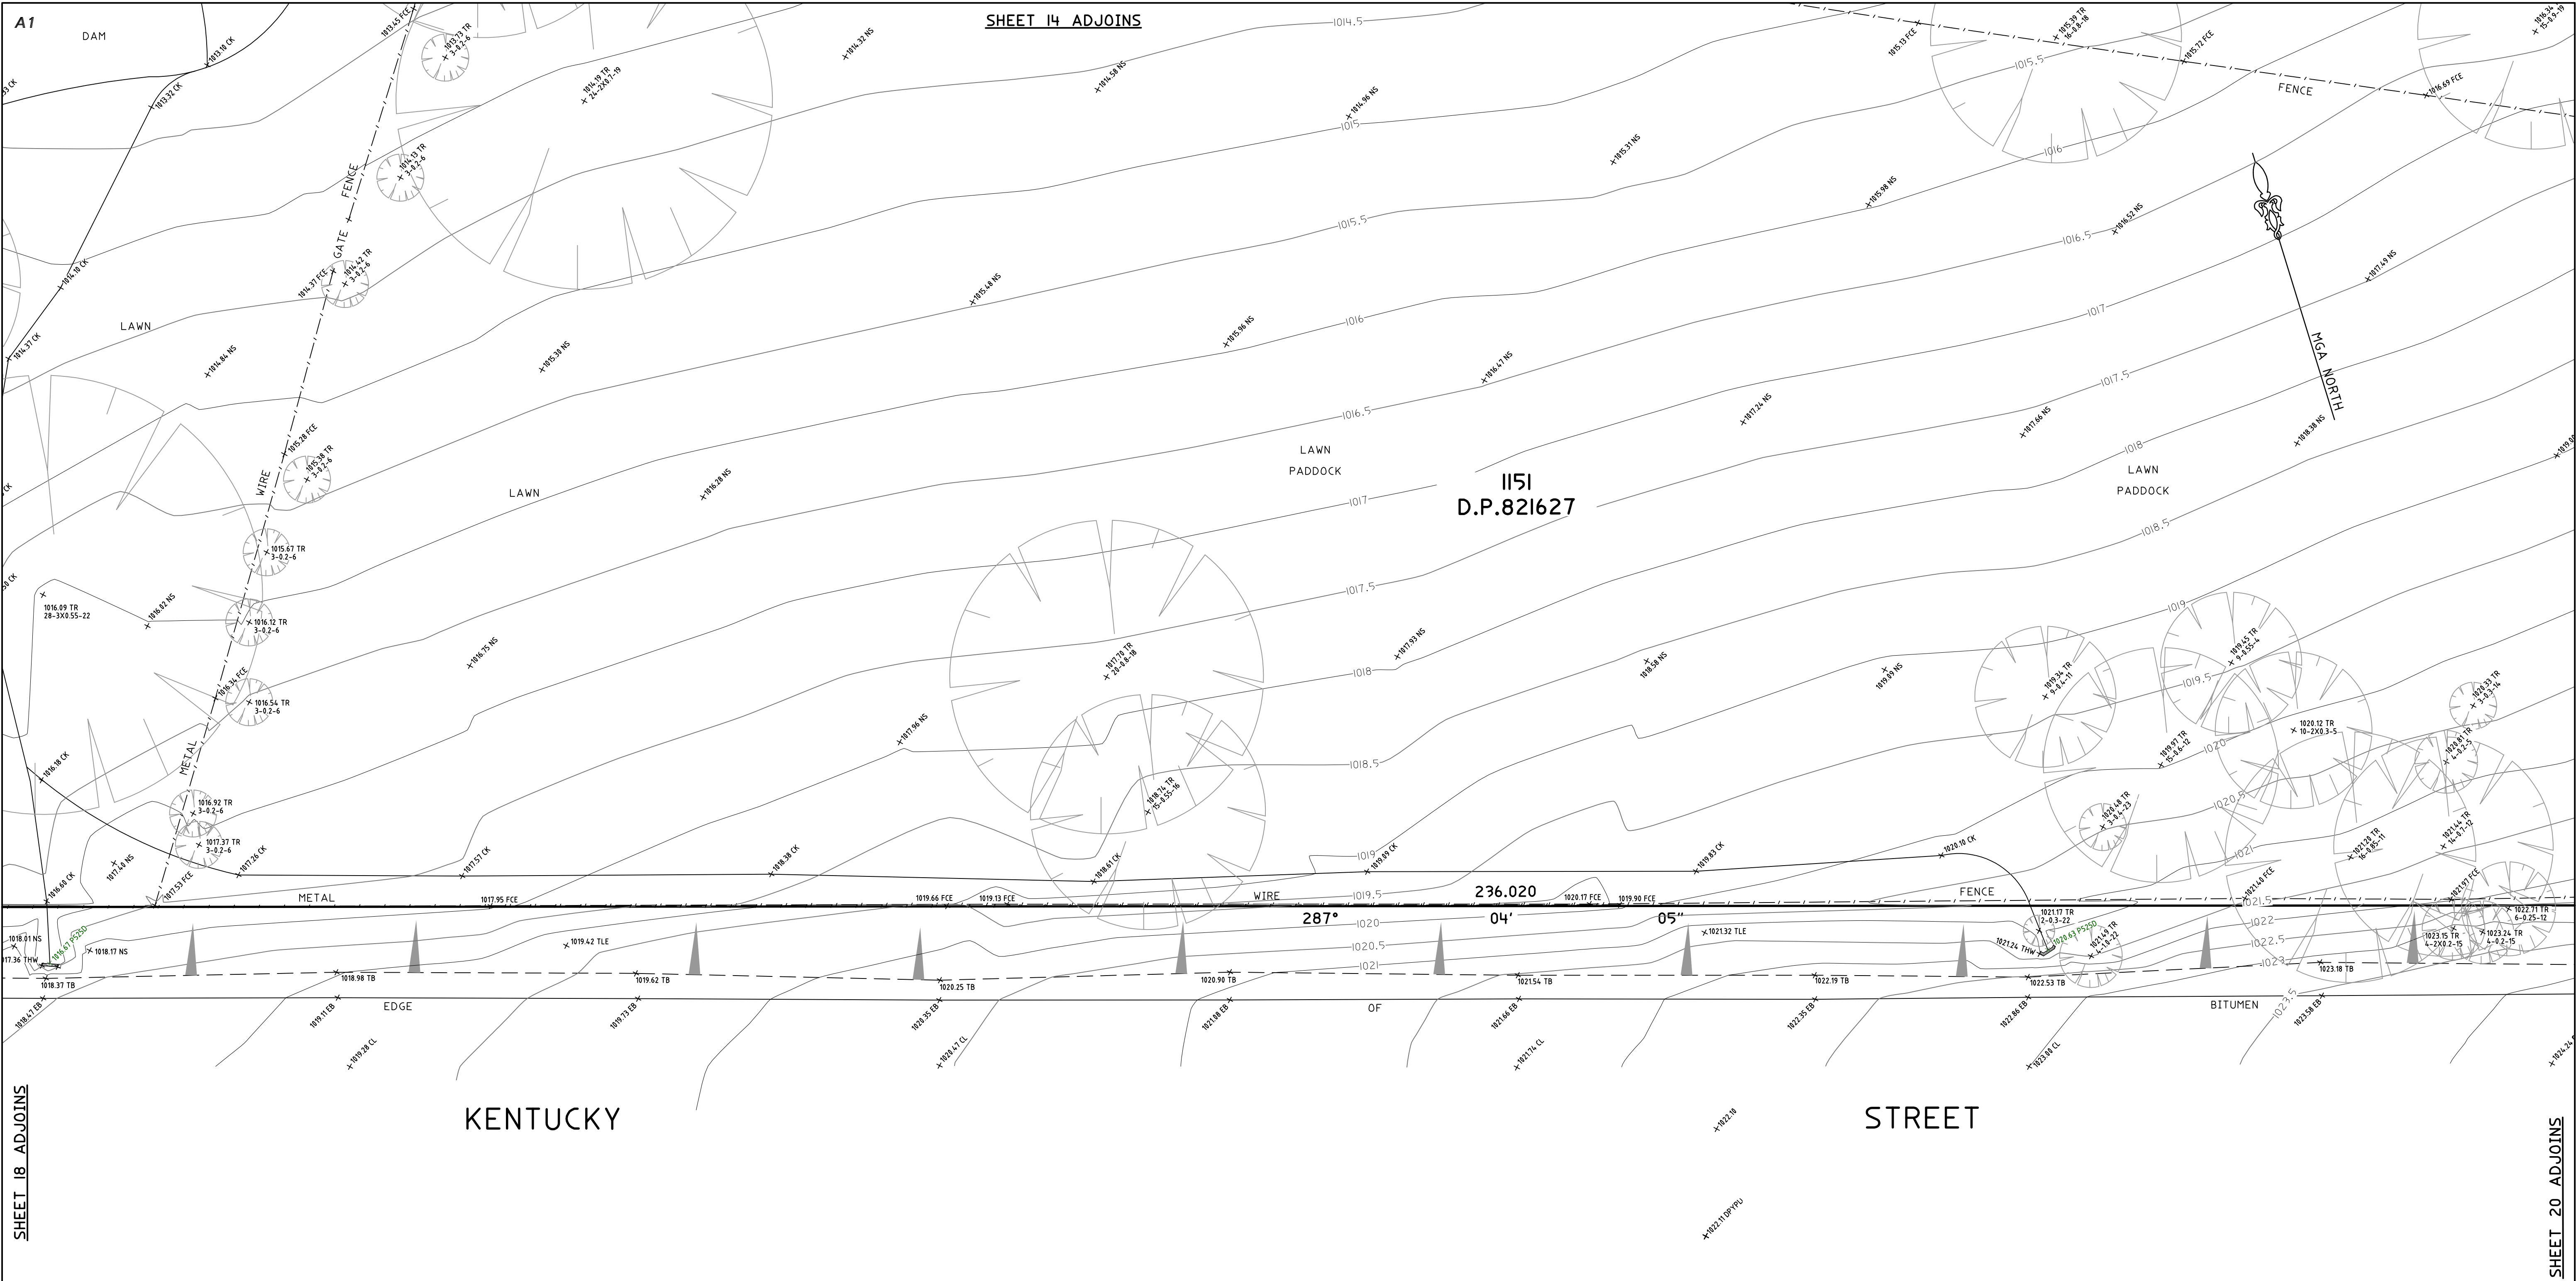

			HORIZONTAL DATUM:	VERTICAL DATUM:	CLIENT:	SURVEY PLAN	 C.M.S. Surveyors Pty Limited ACN: 096 240 201 P.O. Box 463 Dee Why NSW 2099 2/99A South Creek Road, Dee Why NSW 2099 Telephone: (02) 9971 4802 Facsimile: (02) 9971 4822 E-mail: info@cmssurveyors.com.au	<table><tr><td>SURVEYED TC/BB</td><td>DRAWN ABS/CJR</td><td>CHECKED TC</td><td>APPROVED MDL</td></tr><tr><td colspan="2">SURVEY INSTRUCTION 17301</td><td>SCALE 1:200 AI</td><td>DATE OF SURVEY 11/10/17</td></tr><tr><td colspan="3">DRAWING NAME 17301detail</td><td>SHEET 19 OF 21</td></tr><tr><td colspan="3">CAD FILE ACAD 17301detail 3.dwg</td><td>ISSUE 3</td></tr></table>	SURVEYED TC/BB	DRAWN ABS/CJR	CHECKED TC	APPROVED MDL	SURVEY INSTRUCTION 17301		SCALE 1:200 AI	DATE OF SURVEY 11/10/17	DRAWING NAME 17301detail			SHEET 19 OF 21	CAD FILE ACAD 17301detail 3.dwg			ISSUE 3
SURVEYED TC/BB	DRAWN ABS/CJR	CHECKED TC	APPROVED MDL																					
SURVEY INSTRUCTION 17301		SCALE 1:200 AI	DATE OF SURVEY 11/10/17																					
DRAWING NAME 17301detail			SHEET 19 OF 21																					
CAD FILE ACAD 17301detail 3.dwg			ISSUE 3																					
2	TOTAL SITE AREA ADDED	20/06/18	CO-ORDINATE SYSTEM: MGA	DATUM: AUSTRALIAN HEIGHT DATUM (AHD)	NSW DEPARTMENT OF EDUCATION	SHOWING DETAIL & LEVELS																		
2	SECOND ISSUE	8/11/17	MARKS ADOPTED: SSM 75709 & PM 5776	B.M. ADOPTED: PM 5776	c/o NBR ARCHITECTURE	OVER LOTS 1 & 2 SEC 49 DP758032, LOT 7005 DP1052246, LOT 1151 DP821627, LOT 1 DP196298, LOT 1 SEC 161 DP758032, LOT 704 DP755808																		
1	FIRST ISSUE - PRELIMINARY	1/11/17	LGA: ARMIDALE REGION	R.L. 1007.274 (ORDER 2)	LEVEL 3, No.4 GLEN STREET	ARMIDALE HIGH SCHOOL																		
				SOURCE: S.C.I.M.S. (27/10/17)	MILSONS POINT NSW 2061	BUTLER STREET, ARMIDALE NSW 2350																		

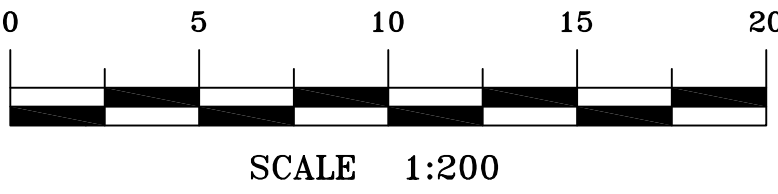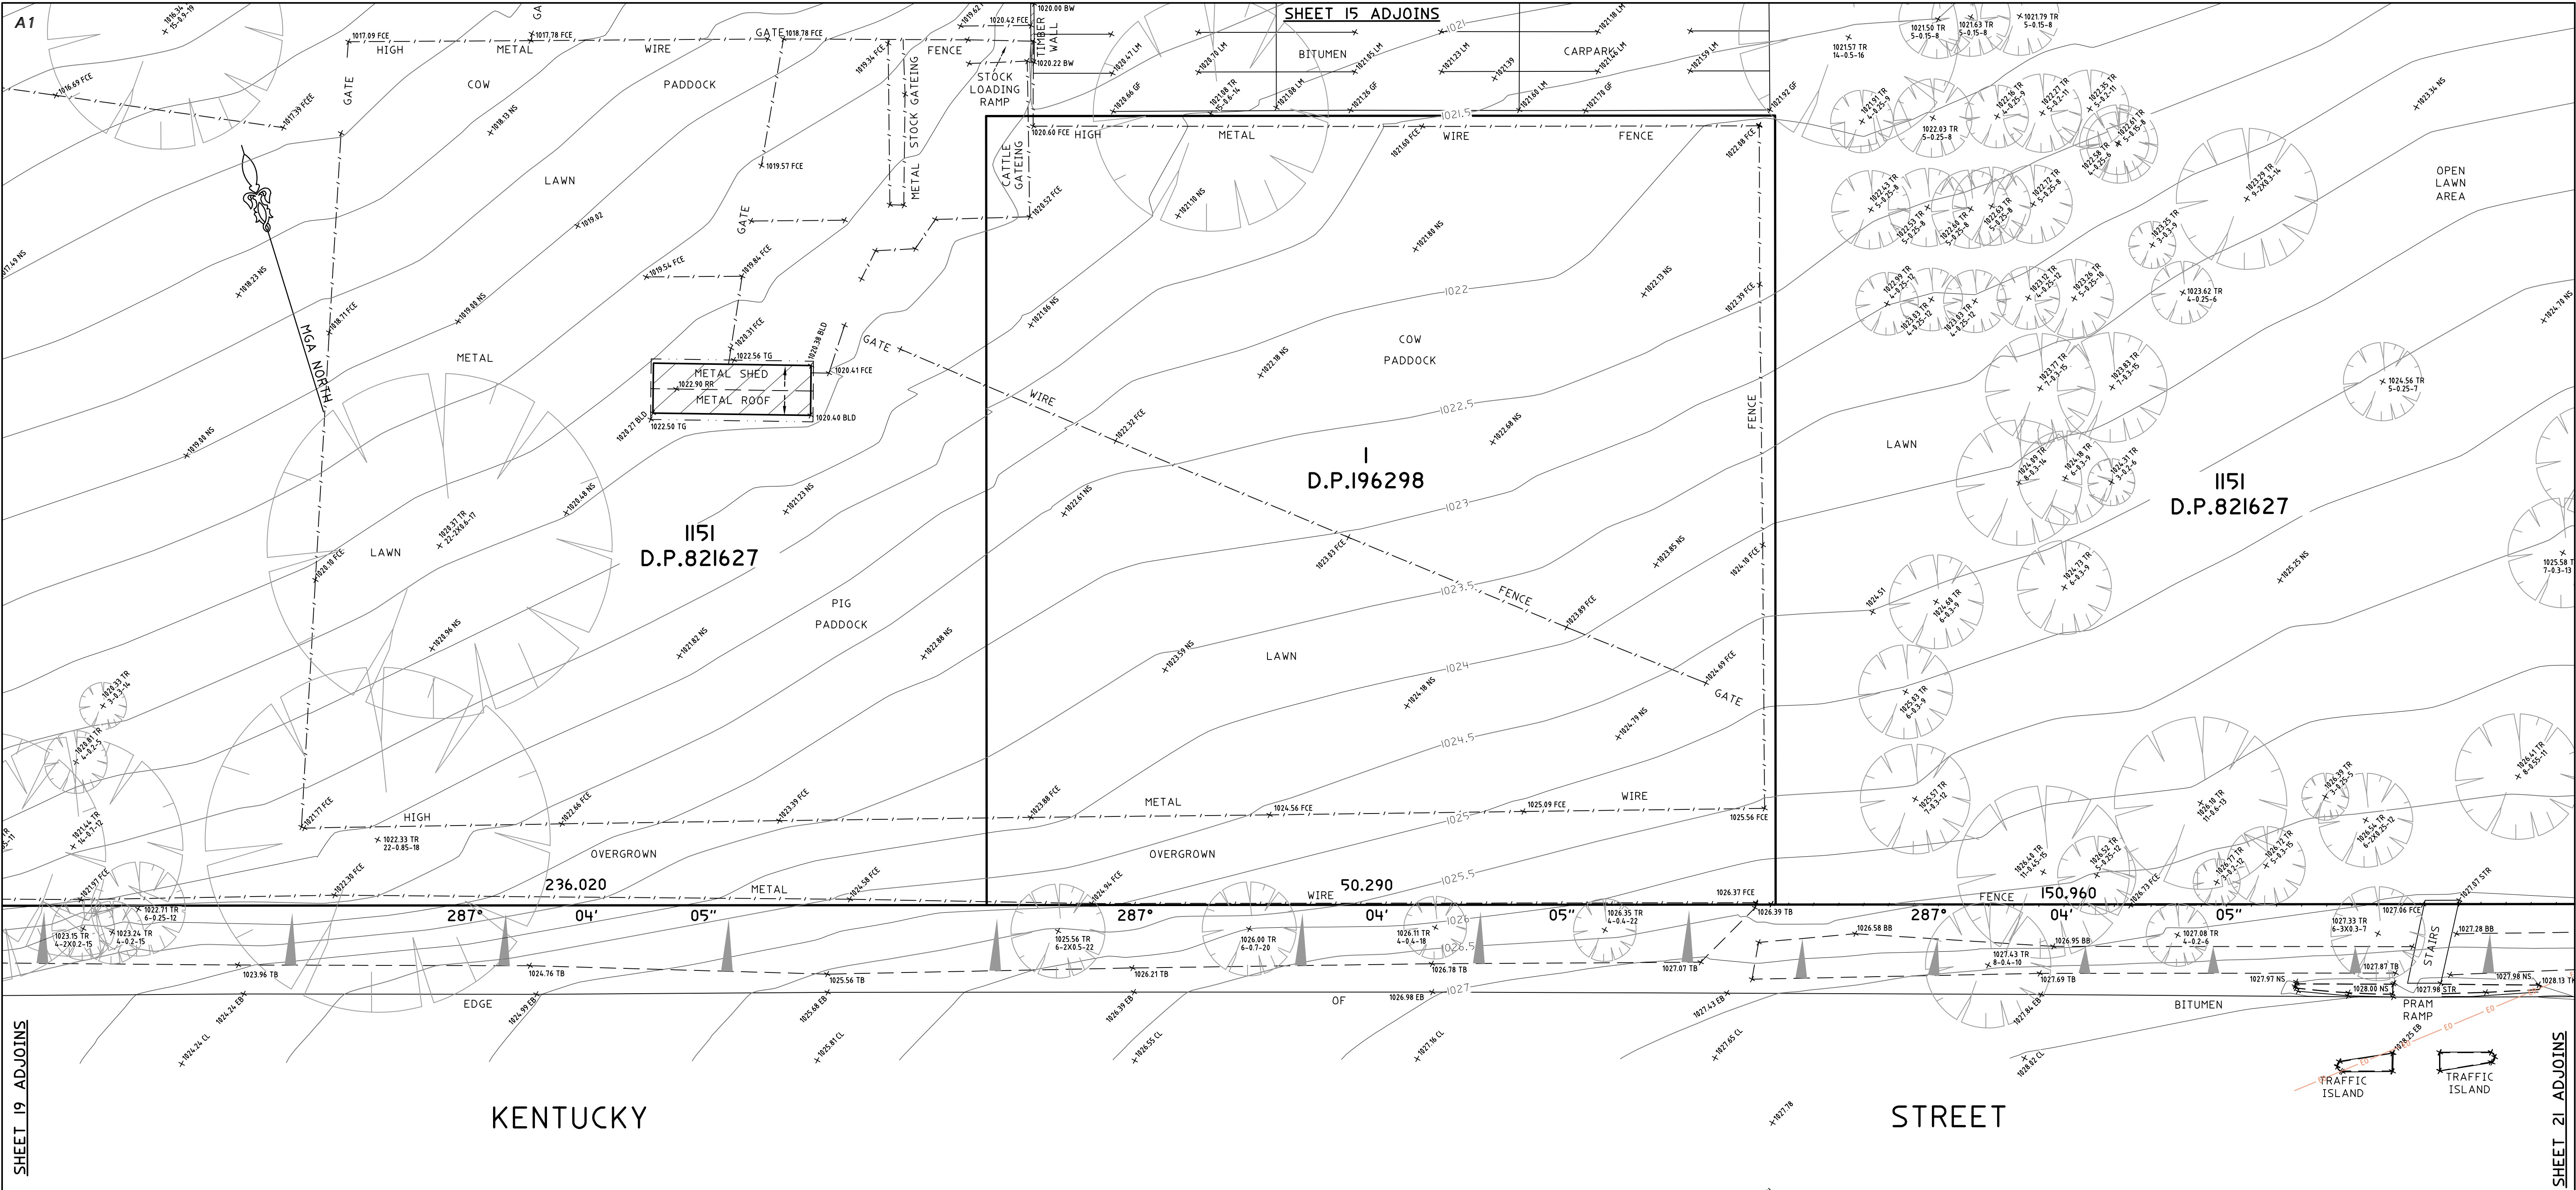

			HORIZONTAL DATUM:		VERTICAL DATUM:		CLIENT:		SURVEY PLAN				C.M.S. Surveyors Pty Limited ACN: 096 240 201 PO Box 463 Dee Why NSW 2099 2/99A South Creek Road, Dee Why NSW 2099 Telephone: (02) 9971 4802 Facsimile: (02) 9971 4822 E-mail: info@cmssurveyors.com.au	SURVEYED TC/BB		DRAWN ABS/CJR		CHECKED TC		APPROVED MDL	
			CO-ORDINATE SYSTEM: MGA		DATUM: AUSTRALIAN HEIGHT DATUM (AHD)		NSW DEPARTMENT OF EDUCATION		SHOWING DETAIL & LEVELS					SURVEY INSTRUCTION I730I		SCALE 1:200		DATE OF SURVEY 11/10/17			
2			TOTAL SITE AREA ADDED		20/06/18		B.M. ADOPTED: PM 5776		OVER LOTS 1 & 2 SEC 49 DP758032, LOT 7005 DP1052246, LOT 1151					DRAWING NAME I730Idetail							
2			SECOND ISSUE		8/11/17		R.L. 1007.274 (ORDER 2)		DP821627, LOT 1 DP196298, LOT 1 SEC 161 DP758032, LOT 704 DP755808					CAD FILE				SHEET 20 of 21			
1			FIRST ISSUE - PRELIMINARY		1/11/17		SOURCE: S.C.I.M.S. (27/10/17)		ARMIDALE HIGH SCHOOL					ACAD I730Idetail 3.dwg				ISSUE 3			
			MARKS ADOPTED: SSM 75709 & PM 5776						LEVEL 3, No.4 GLEN STREET												
			LGA: ARMIDALE REGION						MILSONS POINT NSW 2061												



				HORIZONTAL DATUM:		VERTICAL DATUM:		CLIENT:		SURVEY PLAN				C.M.S. Surveyors Pty Limited ACN: 096 240 201 PO Box 463 Dee Why NSW 2099 2/99A South Creek Road, Dee Why NSW 2099 Telephone: (02) 9971 4802 Facsimile: (02) 9971 4822 E-mail: info@cmssurveyors.com.au		SURVEYED TC/BB		DRAWN ABS/CJR		CHECKED TC		APPROVED MDL	
				CO-ORDINATE SYSTEM: MGA		DATUM: AUSTRALIAN HEIGHT DATUM (AHD)		NSW DEPARTMENT OF EDUCATION		SHOWING DETAIL & LEVELS						SCALE 1:200		DATE OF SURVEY 11/10/17					
2 TOTAL SITE AREA ADDED		20/06/18		MARKS ADOPTED: SSM 75709 & PM 5776		B.M. ADOPTED: PM 5776		c/o NBRS ARCHITECTURE		OVER LOTS 1 & 2 SEC 49 DP758032, LOT 7005 DP1052246, LOT 1151 DP821627, LOT 1 DP196298, LOT 1 SEC 161 DP758032, LOT 704 DP755808						DRAWING NAME 1730Idetail		SHEET 21 of 21		ISSUE 3			
2 SECOND ISSUE		8/11/17				R.L. 1007.274 (ORDER 2)		LEVEL 3, No.4 GLEN STREET		ARMIDALE HIGH SCHOOL						CAD FILE ACAD 1730Idetail 3.dwg							
1 FIRST ISSUE - PRELIMINARY		1/11/17		LGA: ARMIDALE REGION				SOURCE: S.C.I.M.S. (27/10/17)		MILSONS POINT NSW 2061													
										BUTLER STREET, ARMIDALE NSW 2350													