
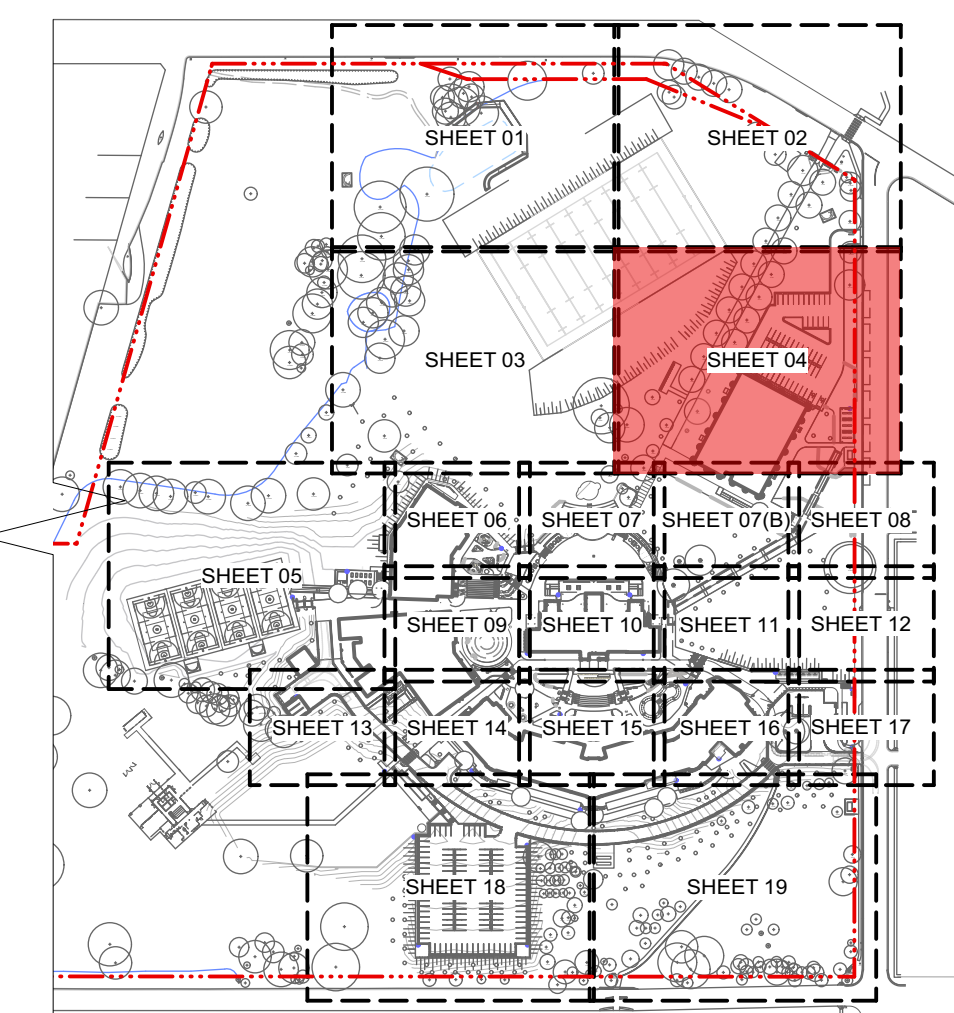


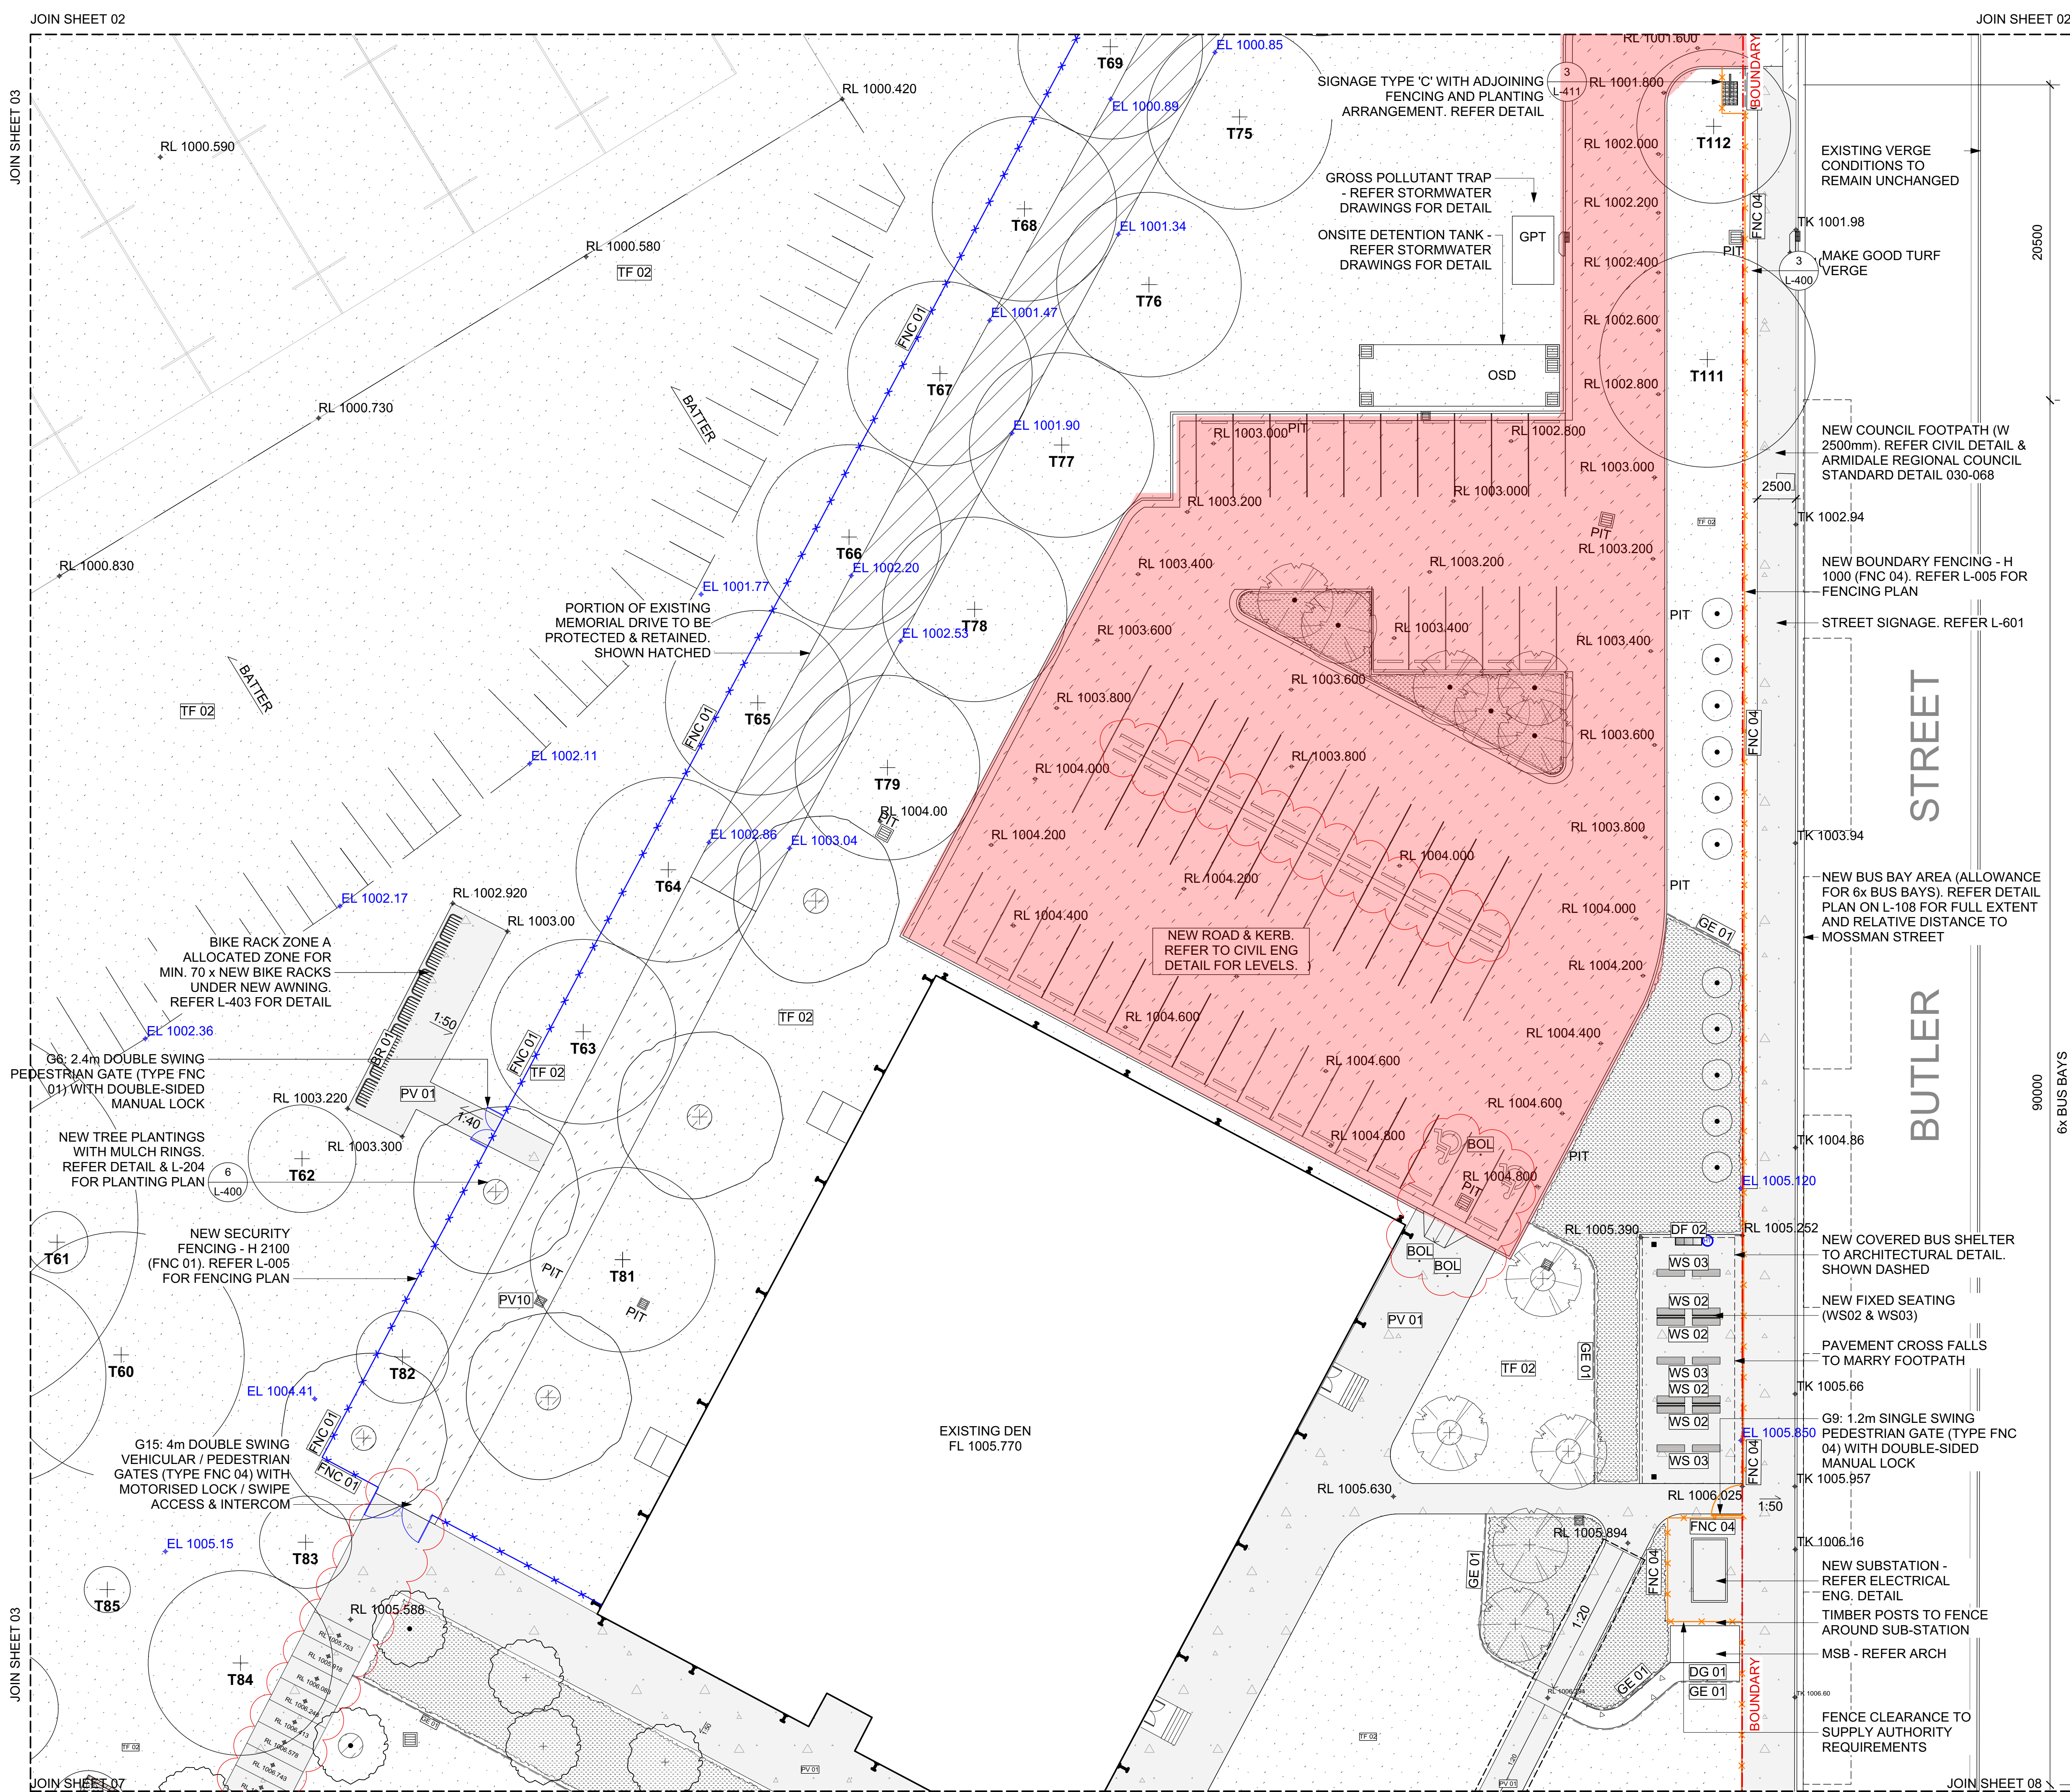

NOTE: PROVIDE THRESHOLD RAMPS AT ALL DOORWAYS COMPLYING WITH AS 1428.1 2009. REFER ARCHITECTURAL DRAWINGS.

NO STOPPING LINE			
Issue			
No.	Date	Description	Chkd
A	25/07/2018	TENDER ISSUE	AS
B	28/08/2018	TENDER ADDENDUM	AS
WIP	07/03/2019	BULK EARTHWORKS WIP TO ENG	AS
C	08/03/2019	BULK EARTHWORKS WIP TO BUILDER	AS
WIP	18/04/2019	BULK EARTHWORKS WIP TO CONSULTANTS	AS
D	30/04/2019	BULK EARTHWORKS IFC	AS
E	24/05/2019	EFSG DD REVIEW	AS
F	21/06/2019	ISSUE FOR CONSTRUCTION	AS
G	09/08/2019	BICYCLE PARKING SHOWN ON HOLD: REVISED SIGNAGE; REVISED FNC 04; REVISED GATES TO DEN TYPE FNC 01	AS
H	05/09/2019	BUTLER ST STREETScape REVISION THRESHOLD RAMP NOTE	AS
I	10/10/2019	REVISED STREET SIGNAGE + PITS TO ENG. DETAILS	KC
J	24/10/2019	REVISED STREET SIGNAGE	KC
K	06/05/2020	REVISED OVAL LEVELS	CWP
L	22/05/2020	"DEN" LANDSCAPE WORKS IFC	CWP
M	12/06/2020	REVISED CARPARK, MSB, OVAL LEVELS & RELOCATED BIKE PARKING	CWP
N	25/06/2020	CARPARK TREES REMOVED BOLLARDS ADDED & REVISED STEPS & GATES	CWP

Disclaimer
The contractor intending to use these documents shall check and verify all works on site and report any discrepancy to the Landscape Architect prior to commencement. Failure to do so shall not be the responsibility of the Client or Landscape Architect.

Landscape Architect

Level 3, 4 Glen Street, Milsions Point. NSW 2061 Australia
T: 61 2 9922 2344 F: 61 2 9922 1308
E: architects@nbrsarchitecture.com W: nbrsarchitecture.com

Any form of replication of this drawing in full or in part without the written permission of NBR & PARTNERS Pty Ltd constitutes an infringement of the copyright.
ABN 16 002 247 565 © 2019

Project
ARMIDALE SECONDARY COLLEGE

at
Butler Street, Armidale, NSW, 2350


Client
NSW Department of Education

Drawing Title
LANDSCAPE HARDSCAPE & MATERIALS PLAN
SHEET 04

Date 25/06/2020
Scale 1:200 @ A1 | 1:400 @ A3

0 2 4 6 8 10 12m

Sheet No. Revision No.

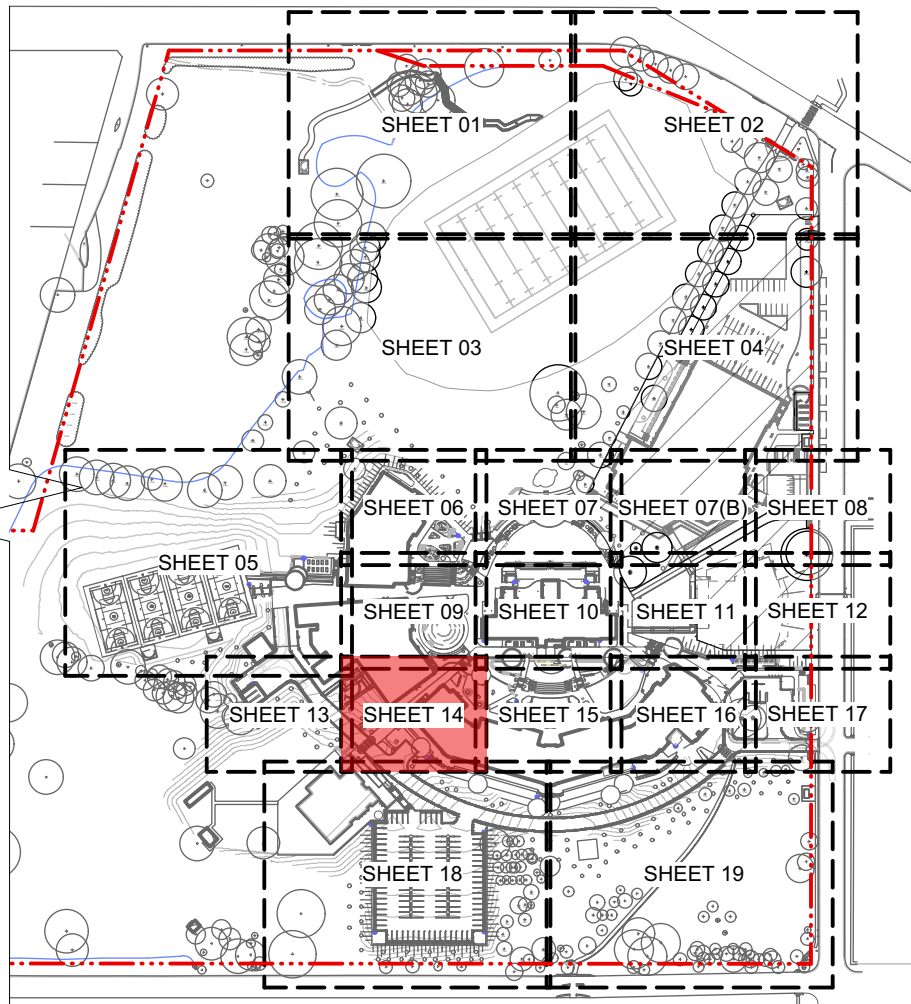

NOTE: PROVIDE THRESHOLD RAMPS AT ALL DOORWAYS COMPLYING WITH AS 1428.1 2009. REFER ARCHITECTURAL DRAWINGS.

Issue				
No.	Date	Description	WIP	Chkd
A	07/03/2019	BULK EARTHWORKS WIP TO ENG	AS	
B	08/03/2019	BULK EARTHWORKS WIP TO BUILDER	AS	
C	16/04/2019	BULK EARTHWORKS 70% IFC	AS	
D	17/04/2019	BULK EARTHWORKS WIP TO CONSULTANTS AS	AS	
E	18/04/2019	BULK EARTHWORKS WIP TO CONSULTANTS AS	AS	
F	30/04/2019	BULK EARTHWORKS IFC	AS	
G	24/05/2019	EFSG DD REVIEW	AS	
H	21/06/2019	ISSUE FOR CONSTRUCTION	AS	
I	08/07/2019	RELOCATION OF LIGHTING	AS	
J	09/07/2019	REMOVAL OF TURNING BAY & REVISION OF PLANTER BED	AS	
K	10/07/2019	ADDITIONAL BS 01	AS	
L	09/08/2019	ADDITIONAL TREES SHOWN; AG. BUILD SHOWN ON HOLD; REVISED KERB RAMP; NEW HOSE COCKS; REVISED AG. RAMP; REVISED STAIR	AS	
M	05/09/2019	REVISED CARPARK & AG. ENTRY	AS	
N	10/10/2019	REMOVED PATH & REVISED STAIR; THRESHOLD RAMP NOTE	AS	
O	10/10/2019	REVISED GABION WALLS AND SURROUNDING RL'S; PITS; HANDRAILS; ADDED CHILLED BUBBLER	KC	

Disclaimer
The contractor intending to use these documents shall check and verify all works on site and report any discrepancy to the Landscape Architect prior to commencement. Failure to do so shall not be the responsibility of the Client or Landscape Architect.

Landscape Architect

Level 3, 4 Glen Street, Milsoms Point, NSW 2061 Australia
T: 61 2 9922 2344 F: 61 2 9922 1308
E: architects@nbrsarchitecture.com W: nbrsarchitecture.com

Any form of replication of this drawing in full or in part without the written permission of NBR & PARTNERS Pty Ltd constitutes an infringement of the copyright.
ABN 16 002 247 565 © 2019

Project
ARMIDALE SECONDARY COLLEGE

at
Butler Street, Armidale, NSW, 2350

Client
NSW Department of Education

Drawing Title
LANDSCAPE HARDSCAPE & MATERIALS PLAN
SHEET 14

Date 10/10/2019

Scale 1:100 @ A1 | 1:200 @ A3

0 1 2 3 4 5 6m

Sheet No. Revision No.

NBR-LS-DWG-L-114 J

