


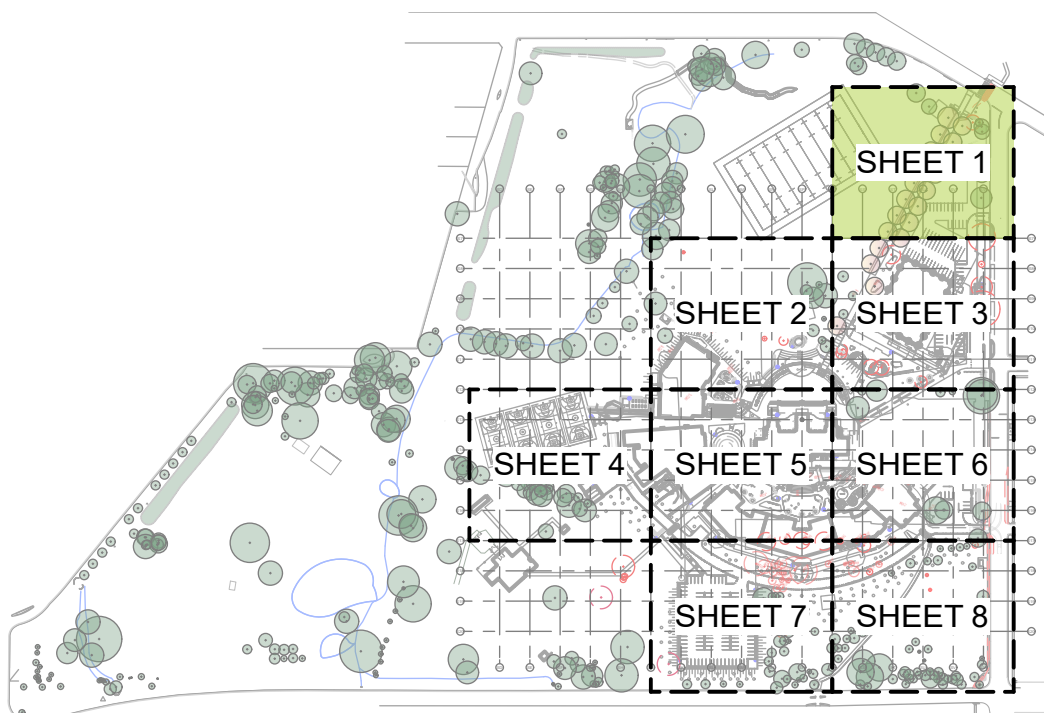

Issue				
No.	Date	Description	Chkd	
A	08/06/2018	25% SCHEMATIC DESIGN	AS	
B	15/06/2018	DA DRAFT	AS	
C	18/06/2018	ISSUE FOR INFORMATION	AS	
D	22/06/2018	DA DRAFT	AS	
E	29/06/2018	DA DRAFT	AS	
F	06/07/2018	DA DRAFT	AS	
G	24/07/2018	DA ISSUE	AS	
H	28/09/2018	EIS V2 DRAFT	AS	
I	15/10/2018	EIS V2 ISSUE	AS	
J	08/02/2019	SSDA REVISION	AS	
K	15/02/2019	SSDA REVISION	AS	
L	25/02/2019	SSDA REVISION	AS	
M	13/03/2019	BUS OVERFLOW REVISION	AS	
N	11/04/2019	BUTLER ST FRONTAGE REVISION	AS	
O	12/04/2019	BUTLER ST FRONTAGE REVISION	AS	
P	15/04/2019	ISSUE FOR COORDINATION	AS	
Q	17/04/2020	TRAIL STATION SEATING UPDATED; AGRICULTURE FACILITY RELOCATED; SPORTS HALL REVERTED TO EXISTING CONDITION; LOWER GABION WALLS REMOVED	CWP	


Disclaimer
These plans are for tender use only. Not intended for construction purpose unless specifically noted. The contractor intending to use these documents shall check and verify all works on site and report any discrepancy to the Landscape Architect prior to commencement. Failure to do so shall not be the responsibility of the Client or Landscape Architect.



Landscape Architect
NBR
ARCHITECTURE
LANDSCAPE
Level 3, 4 Glen Street, Milsons Point, NSW 2061 Australia
T: 61 2 9922 2344 F: 61 2 9922 1308
E: architects@nbrsarchitecture.com W: nbrsarchitecture.com
Any form of replication of this drawing in full or in part without the written permission of NBR & PARTNERS Pty Ltd constitutes an infringement of the copyright
ABN 16 002 247 565 © 2017

Project
ARMIDALE SECONDARY COLLEGE
at
BUTLER STREET, ARMIDALE, NSW, 2350
for
NSW Department of Education

Drawing Title
Landscape Hardscape & Materials Plan - Sheet One

Date 17/04/2020
Scale 1:200 @ A1 1:400 @ A3
0 2 4 6 8 10 12m
Drawing Reference 17352-NBRs-L-101
Rev Q

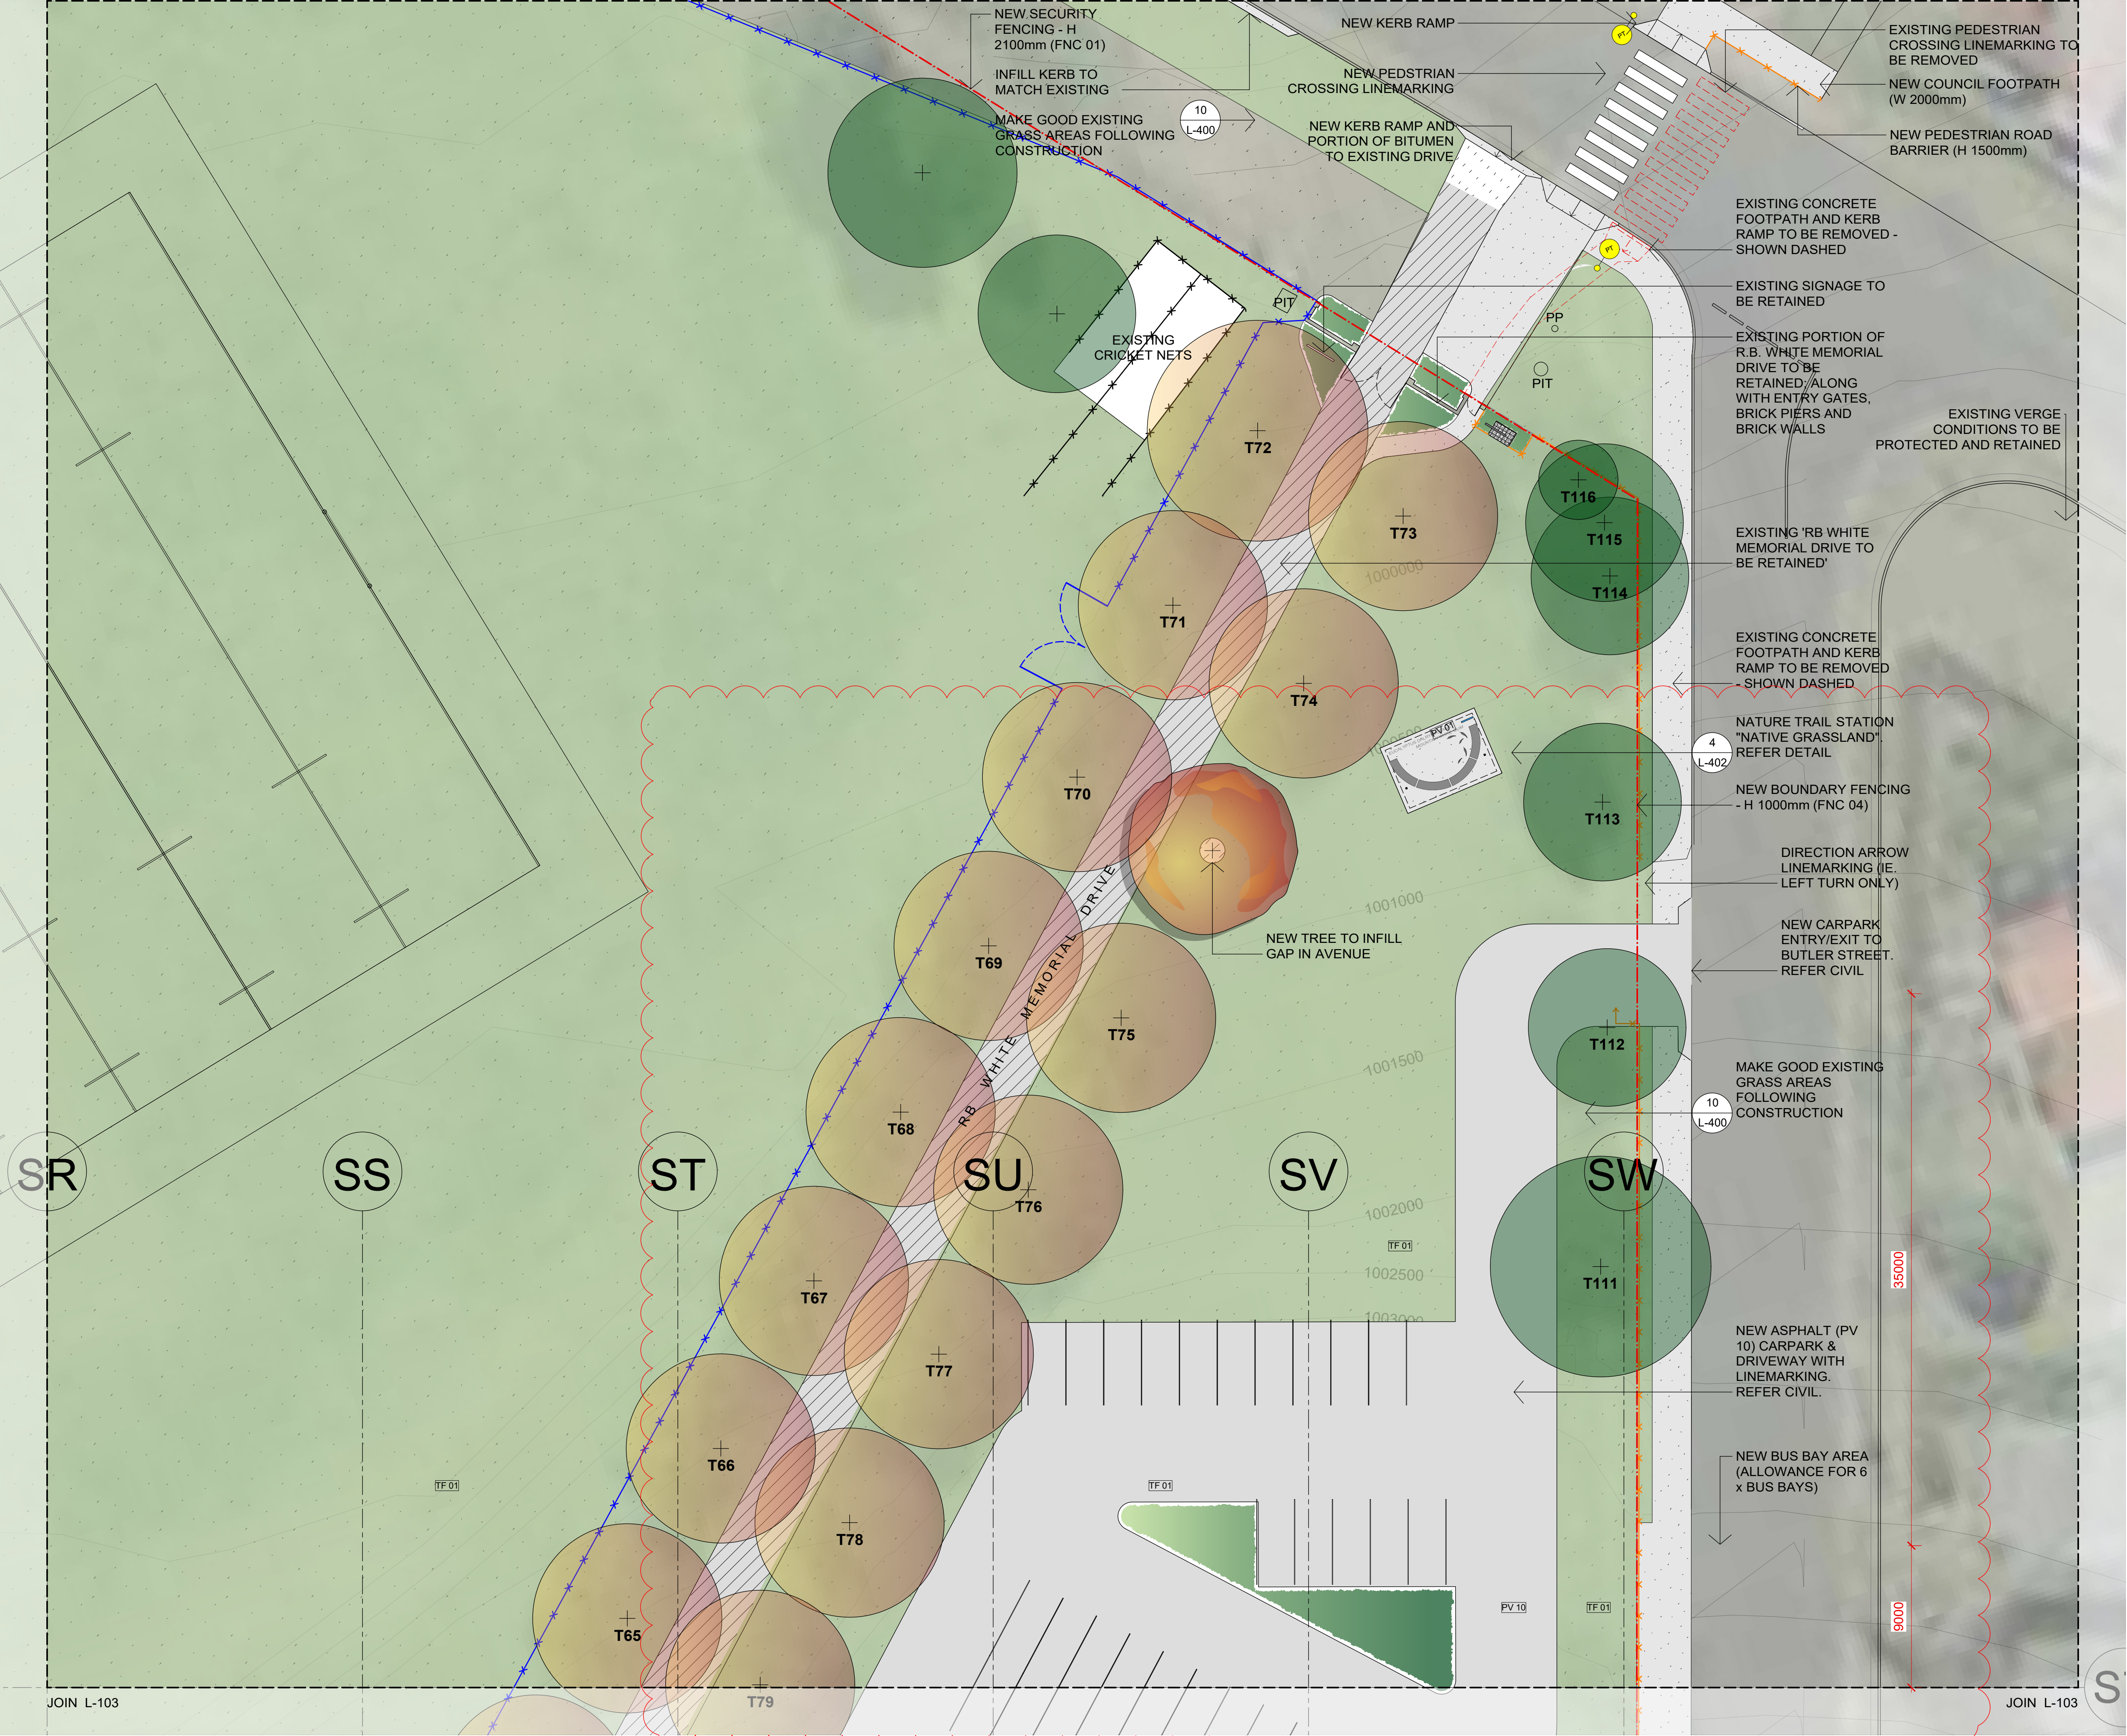

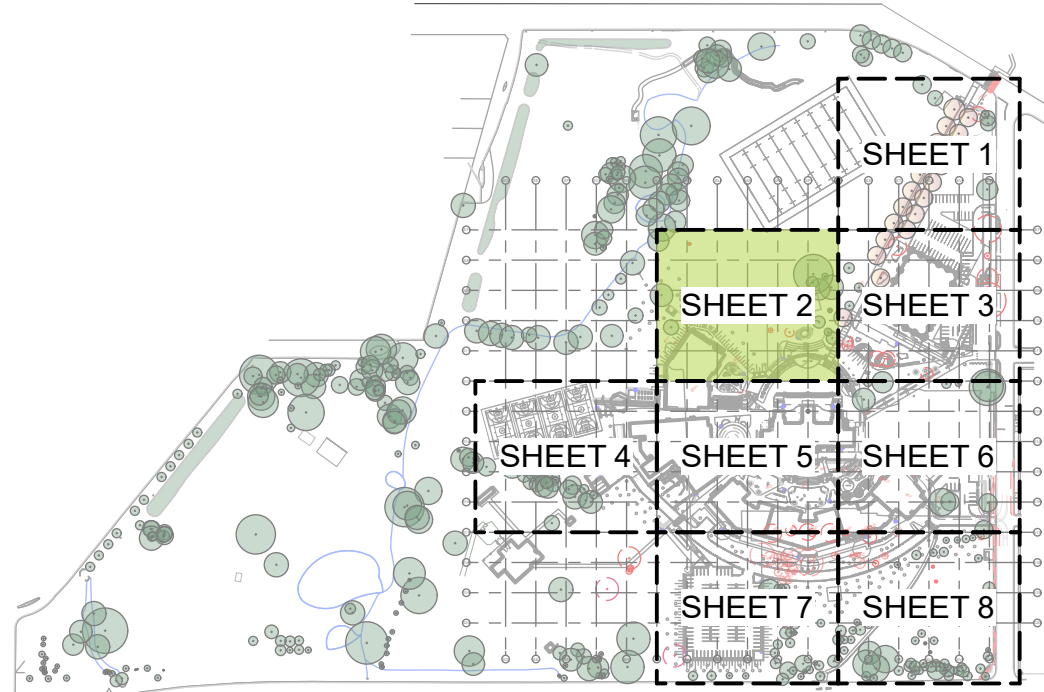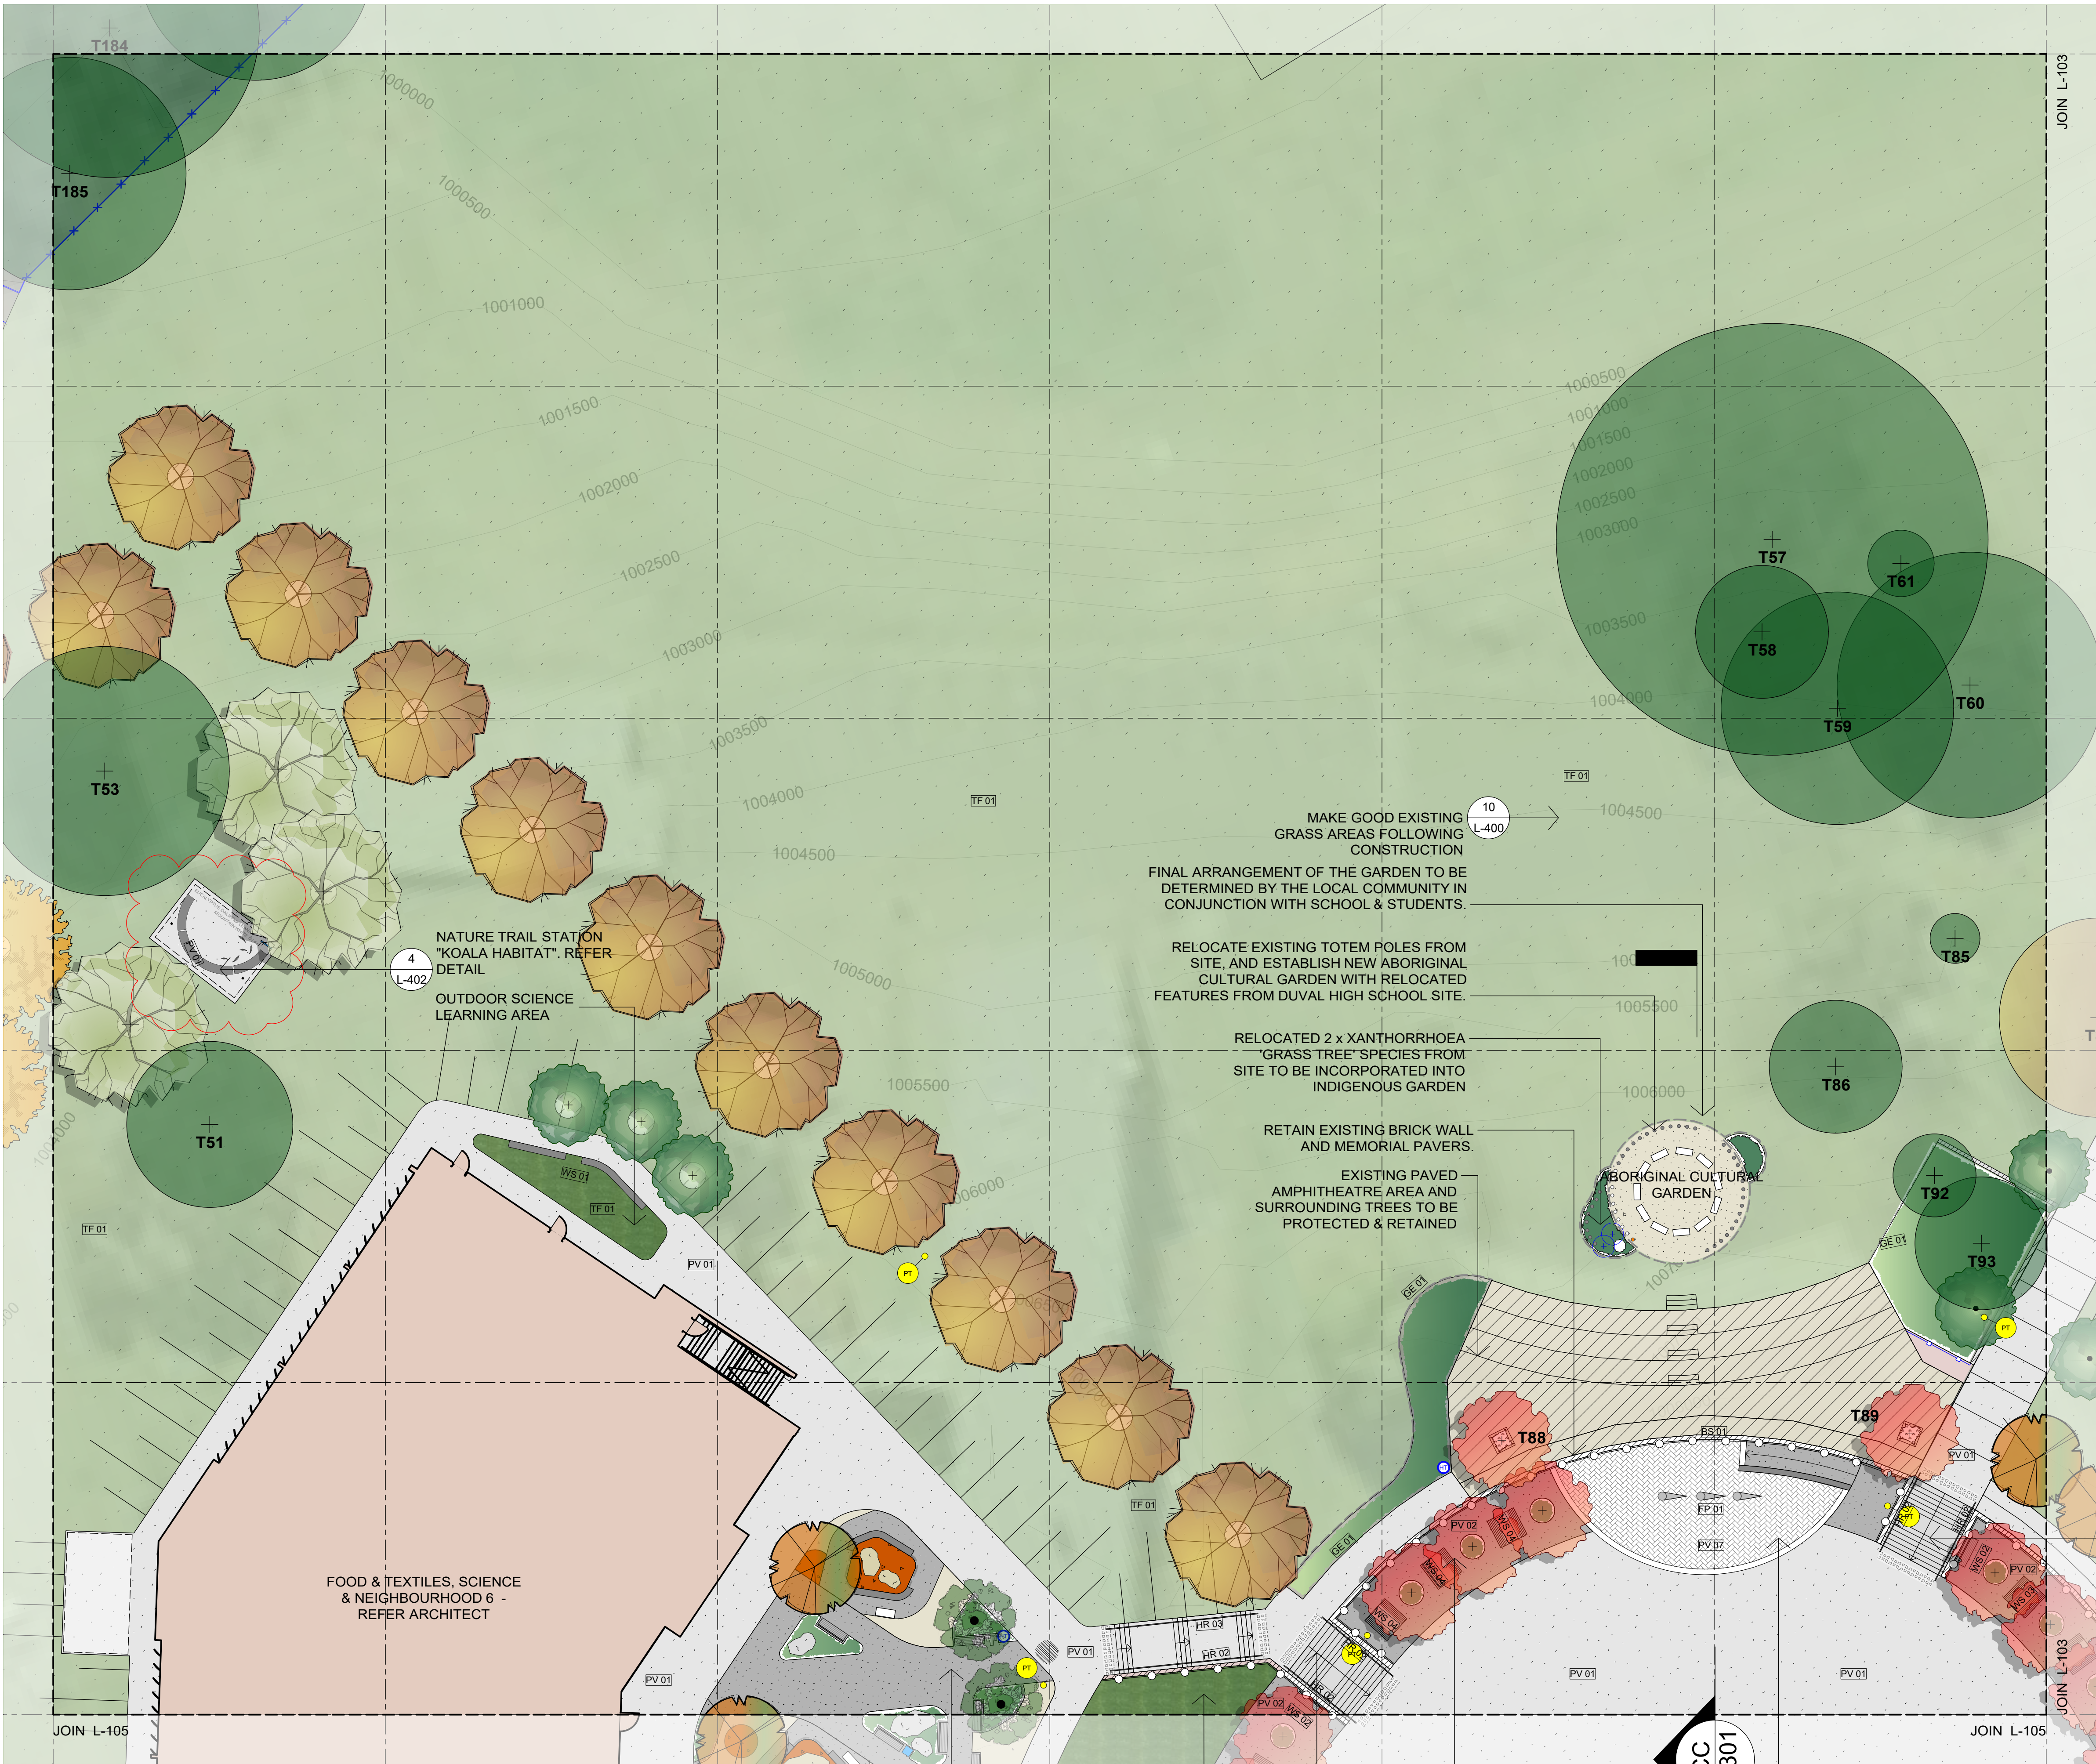

Issue			
No.	Date	Description	Chkd
A	08/05/2018	25% SCHEMATIC DESIGN	AS
B	15/06/2018	DA DRAFT	AS
C	18/06/2018	ISSUE FOR INFORMATION	AS
D	22/06/2018	DA DRAFT	AS
E	29/06/2018	DA DRAFT	AS
F	06/07/2018	DA DRAFT	AS
G	24/07/2018	DA ISSUE	AS
H	28/09/2018	EIS V2 DRAFT	AS
I	15/10/2018	EIS V2 ISSUE	AS
J	17/04/2020	TRAIL STATION SEATING UPDATED; AGRICULTURE FACILITY RELOCATED; SPORTS HALL REVERTED TO EXISTING CONDITION; LOWER GABION WALLS REMOVED	CWP

Disclaimer
These plans are for tender use only. Not intended for construction purpose unless specifically noted. The contractor intending to use these documents shall check and verify all works on site and report any discrepancy to the Landscape Architect prior to commencement. Failure to do so shall not be the responsibility of the Client or Landscape Architect.


Landscape Architect
**NBR
SARCHITECTURE
LANDSCAPE**

Level 3, 4 Glen Street, Milsons Point, NSW 2061 Australia
T: 61 2 9922 2344 F: 61 2 9922 1308
E: architects@nbsarchitecture.com W: nbsarchitecture.com
Any form of replication of this drawing in full or in part without the written permission of NBS & PARTNERS Pty Ltd constitutes an infringement of the copyright
ABN 16 002 247 565 © 2017

Project
ARMIDALE SECONDARY COLLEGE
at
BUTLER STREET, ARMIDALE, NSW, 2350
for
NSW Department of Education

Drawing Title
Landscape Hardscape & Materials Plan - Sheet Two

Date 17/04/2020
Scale 1:200 @ A1 1:400 @ A3
0 2 4 6 8 10 12m
Drawing Reference Rev
17352-NBRS-L-102 J

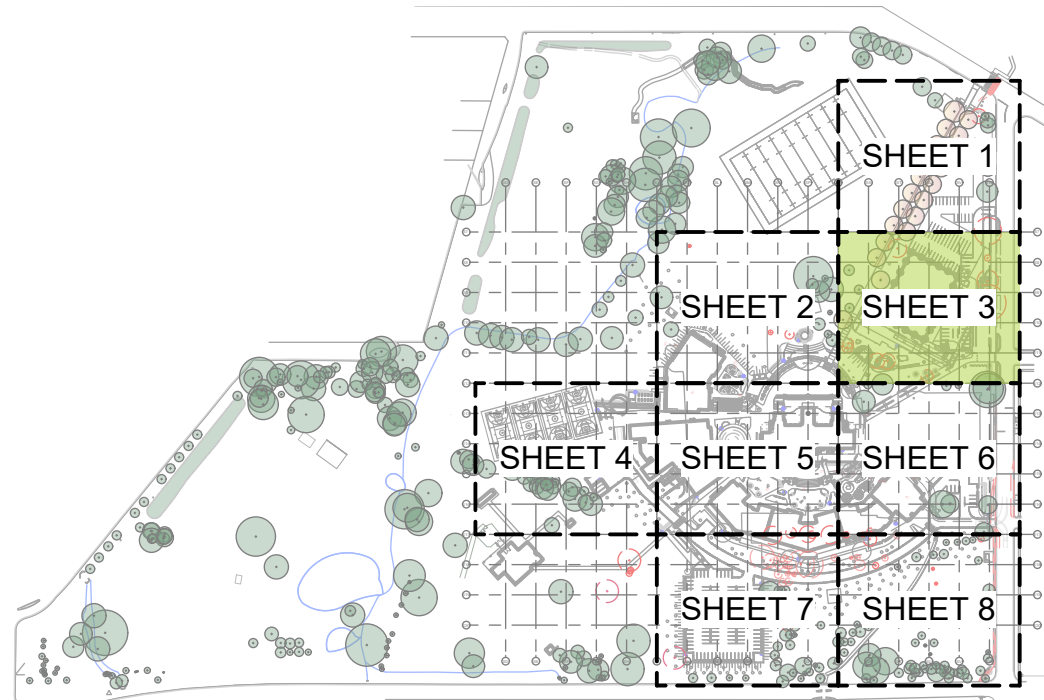

Issue			
No.	Date	Description	Chkd
A	08/05/2018	25% SCHEMATIC DESIGN	AS
B	15/06/2018	DA DRAFT	AS
C	18/06/2018	ISSUE FOR INFORMATION	AS
D	22/06/2018	DA DRAFT	AS
E	29/06/2018	DA DRAFT	AS
F	06/07/2018	DA DRAFT	AS
G	24/07/2018	DA ISSUE	AS
H	28/09/2018	EIS V2 DRAFT	AS
I	15/10/2018	EIS V2 ISSUE	AS
J	16/10/2018	EIS V2 ISSUE FOR REVIEW	AS
K	08/02/2019	SSDA REVISION	AS
L	15/02/2019	SSDA REVISION	AS
M	25/02/2019	SSDA REVISION	AS
N	11/04/2019	BUTLER ST FRONTAGE REVISION	AS
O	12/04/2019	BUTLER ST FRONTAGE REVISION	AS
P	15/04/2019	ISSUE FOR COORDINATION	AS
Q	17/04/2020	DRIVEWAY ADDED; AGRICULTURE FACILITY RELOCATED; SPORTS HALL REVERTED TO EXISTING CONDITION; LOWER GABION WALLS REMOVED	CWP

Disclaimer
These plans are for tender use only. Not intended for construction purpose unless specifically noted. The contractor intending to use these documents shall check and verify all works on site and report any discrepancy to the Landscape Architect prior to commencement. Failure to do so shall not be the responsibility of the Client or Landscape Architect.

Landscape Architect
**NBR
ARCHITECTURE
LANDSCAPE**
Level 3, 4 Glen Street, Milsons Point, NSW 2061 Australia
T: 61 2 9922 2344 F: 61 2 9922 1308
E: architects@nbrsarchitecture.com W: nbrsarchitecture.com
Any form of replication of this drawing in full or in part without the written permission of NBR & PARTNERS Pty Ltd constitutes an infringement of the copyright
ABN 16 002 247 565 © 2017

Project
ARMIDALE SECONDARY COLLEGE
at
BUTLER STREET, ARMIDALE, NSW, 2350
for
NSW Department of Education

Drawing Title
Landscape Hardscape & Materials Plan - Sheet Three

Date 17/04/2020
Scale 1:200 @ A1 1:400 @ A3
0 2 4 6 8 10 12m
Drawing Reference 17352-NBR-L-103
Rev Q

