




[illegible]

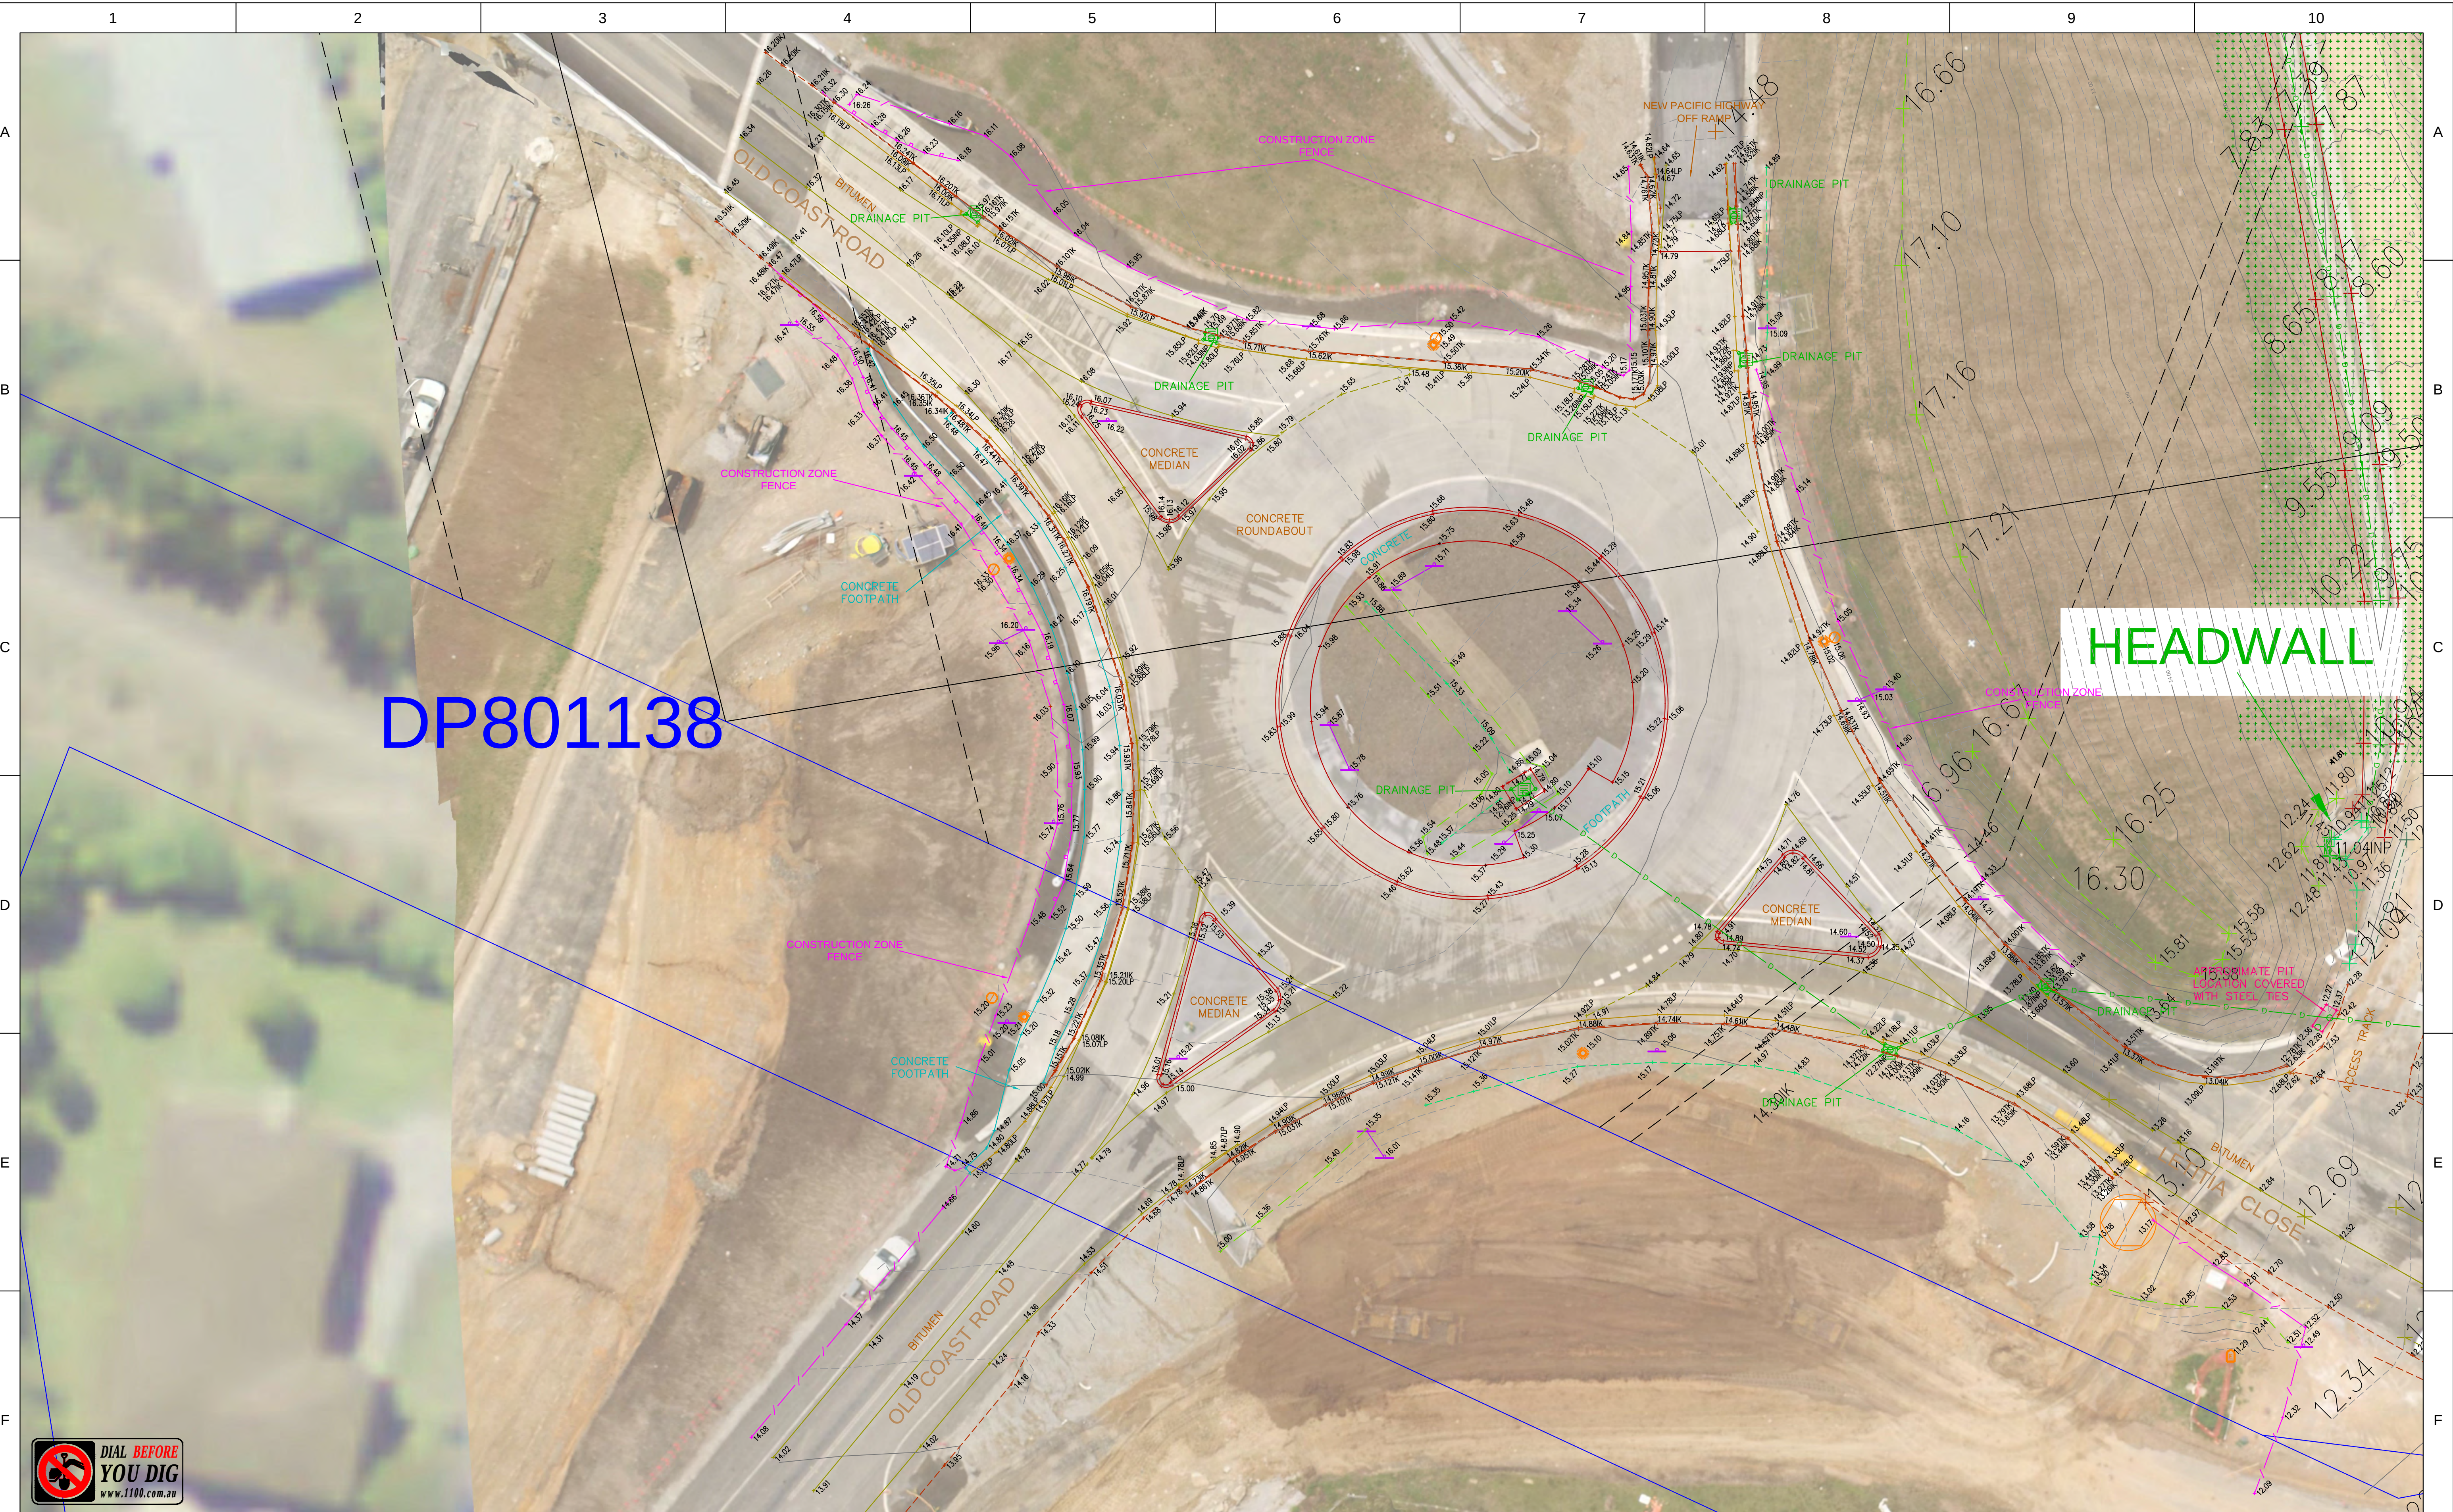

DP801138

# HEADWALL



**IMPORTANT NOTE:**  
This plan is prepared for  
from a combination of field survey and  
existing records for the purpose of  
designing new constructions on the  
land and should not be used for any  
other purpose.  
The title boundaries shown hereon were  
not marked by the author at the time of  
survey and have been determined by  
plan dimensions only and not by  
field measurement.

A services search of the area surveyed above has not been undertaken. Visible services shown hereon have been located where possible by field survey. Prior to any demolition, excavation or construction on the site, the relevant authority should be contacted for possible location of further underground services and detailed locations of all services. This note is an integral part of this plan.

|          |            |                                 |          |          |
|----------|------------|---------------------------------|----------|----------|
|          |            |                                 |          |          |
|          |            |                                 |          |          |
| 02       | 30.01.2018 | EXTRA DETAIL ADDED              | 118507AJ | PC       |
| 01       | 5.12.2017  | EXTRA DETAIL ADDED SHEETS 2 & 5 |          | PC       |
| 00       | 27.10.2017 | ORIGINAL ISSUE                  | AA       | PC       |
| REVISION | DATE       | DESCRIPTION                     | CCAD REF | APPROVED |

|                   |                                               |
|-------------------|-----------------------------------------------|
| SCALE:            |                                               |
| HORZ. 1: 200      | VERT.                                         |
| CONTOUR INTERVAL: |                                               |
| MAJOR 1.0         | MINOR 0.25                                    |
| HORIZONTAL ORIGIN |                                               |
| COORD. SYSTEM     | MARK ADOPTED:                                 |
| MGA               | MACKSVILLE VRS BASE<br>LOCAL SITE CALIBRATION |
| VERTICAL DATUM    |                                               |
| DATUM:            | BM ADOPTED:                                   |
| AHD               | RL:                                           |

A1



PROJECT: MACKSVILLE HOSPITAL GREENFIELD SITE  
LETITIA CLOSE, MACKVILLE

## PLAN SHOWING LEVELS, DETAILS AND CONTOURS

CLIENT: HEALTH INFRASTRUCTURE/PWC



SHEET 6 OF 7

MH-SU-MDL-118507001 | 02

02

# AREA UNDER CURRENT EARTHWORKS



**IMPORTANT NOTE:**  
This plan is prepared for from a combination of field survey and existing records for the purpose of designing new constructions on the land and should not be used for any other purpose.  
The title boundaries shown hereon were not marked by the author at the time of survey and have been determined by plan dimensions only and not by field measurement.

A services search of the area surveyed above has not been undertaken. Visible services shown hereon have been located where possible by field survey. Prior to any demolition, excavation or construction on the site, the relevant authority should be contacted for possible location of further underground services and detailed locations of all services.

This note is an integral part of this plan.

|          |            |                                 |          |          |
|----------|------------|---------------------------------|----------|----------|
|          |            |                                 |          |          |
|          |            |                                 |          |          |
| 02       | 30.01.2018 | EXTRA DETAIL ADDED              | 118507AJ | PC       |
| 01       | 5.12.2017  | EXTRA DETAIL ADDED SHEETS 2 & 5 |          | PC       |
| 00       | 27.10.2017 | ORIGINAL ISSUE                  | AA       | PC       |
| REVISION | DATE       | DESCRIPTION                     | CCAD REF | APPROVED |

|                                           |                                                                  |    |
|-------------------------------------------|------------------------------------------------------------------|----|
| SCALE:<br>HORZ. 1"=200                    | VERT.                                                            | A1 |
| CONTOUR INTERVAL:<br>MAJOR 1.0 MINOR 0.25 |                                                                  |    |
| HORIZONTAL ORIGIN                         |                                                                  |    |
| COORD<br>SYSTEM<br><br>MGA                | MARK ADOPTED:<br>MACKSVILLE VRS BASE &<br>LOCAL SITE CALIBRATION |    |
| VERTICAL DATUM                            |                                                                  |    |
| DATUM:<br><br>AHD                         | BM ADOPTED:<br><br>RL:                                           |    |



PROJECT: MACKSVILLE HOSPITAL GREENFIELD SITE  
LETITIA CLOSE, MACKVILLE

## PLAN SHOWING LEVELS, DETAILS AND CONTOURS

CLIENT: HEALTH INFRASTRUCTURE/PWC



SHEET 7 OF 7

|                     |    |
|---------------------|----|
| MH-SU-MDL-118507001 | 02 |
|---------------------|----|