


- NOTES:
1. Figured dimensions shall be taken in preference to scaling.
 2. The contractor shall check all dimensions on site before commencing work.

LEGEND:

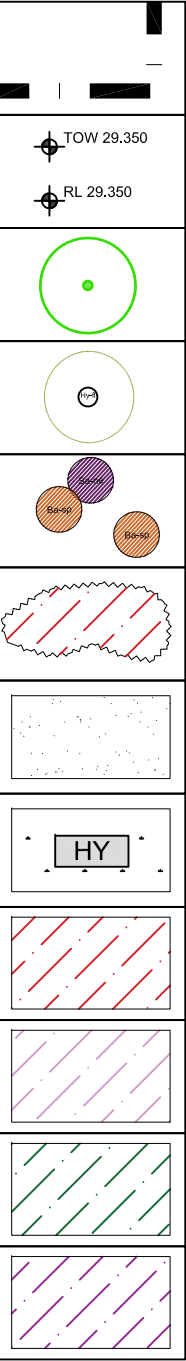

SITE BOUNDARY

TOP OF WALL LEVEL

PROPOSED LEVEL

EXISTING TREE RETAINED

PROPOSED TREES

PROPOSED SHRUBS

PROPOSED GROUNDCOVERS

TURF

HYDROSEED

GROUND COVER REFER TO PLANTING SCHEDULE LT00

GROUND COVER REFER TO PLANTING SCHEDULE LT00

GROUND COVER REFER TO PLANTING SCHEDULE LT00

GROUND COVER REFER TO PLANTING SCHEDULE LT00

1 LD01

3 LD01

4 LD01

4 LD01

3 LD01

KEY PLAN

P7	TENDER 80% ISSUE	22.10.2018
P6	TENDER 80% ISSUE	11.10.2018
P5	TENDER 80% ISSUE	10.10.2018
P4	TENDER 80% ISSUE	02.10.2018
P3	TENDER 80% ISSUE	26.09.2018
P2	TENDER 80% ISSUE	21.09.2018
P1	DRAFT TENDER ISSUE	12.09.2018
ISSUE	DESCRIPTION	DATE

TaylorBrammer

TAYLOR BRAMMER LANDSCAPE ARCHITECTS PTY LTD
SYDNEY STUDIO
218 Oxford Street
Woollahra, NSW, 2025
T 61 2 9387 8855
F 61 2 9387 8155
E sydney@taylorbrammer.com.au

PROJECT:
MACKSVILLE HOSPITAL DEVELOPMENT


DRAWING TITLE:
PLANTING PLAN - CAR PARK

CLIENT:
HEALTH INFRASTRUCTURE

0 2 4 8 12m

SCALE: 1:200 @ A1
DATE: 10/10/2018
DRAWN: DA
CHECKED: AL
JOB NO: 17-124a
DESIGNED: AL
DRAWING NO: REVISION:
LT09 P7


Copyright of Taylor Brammer Landscape Architects Pty Ltd. ABN 61 098 724 988

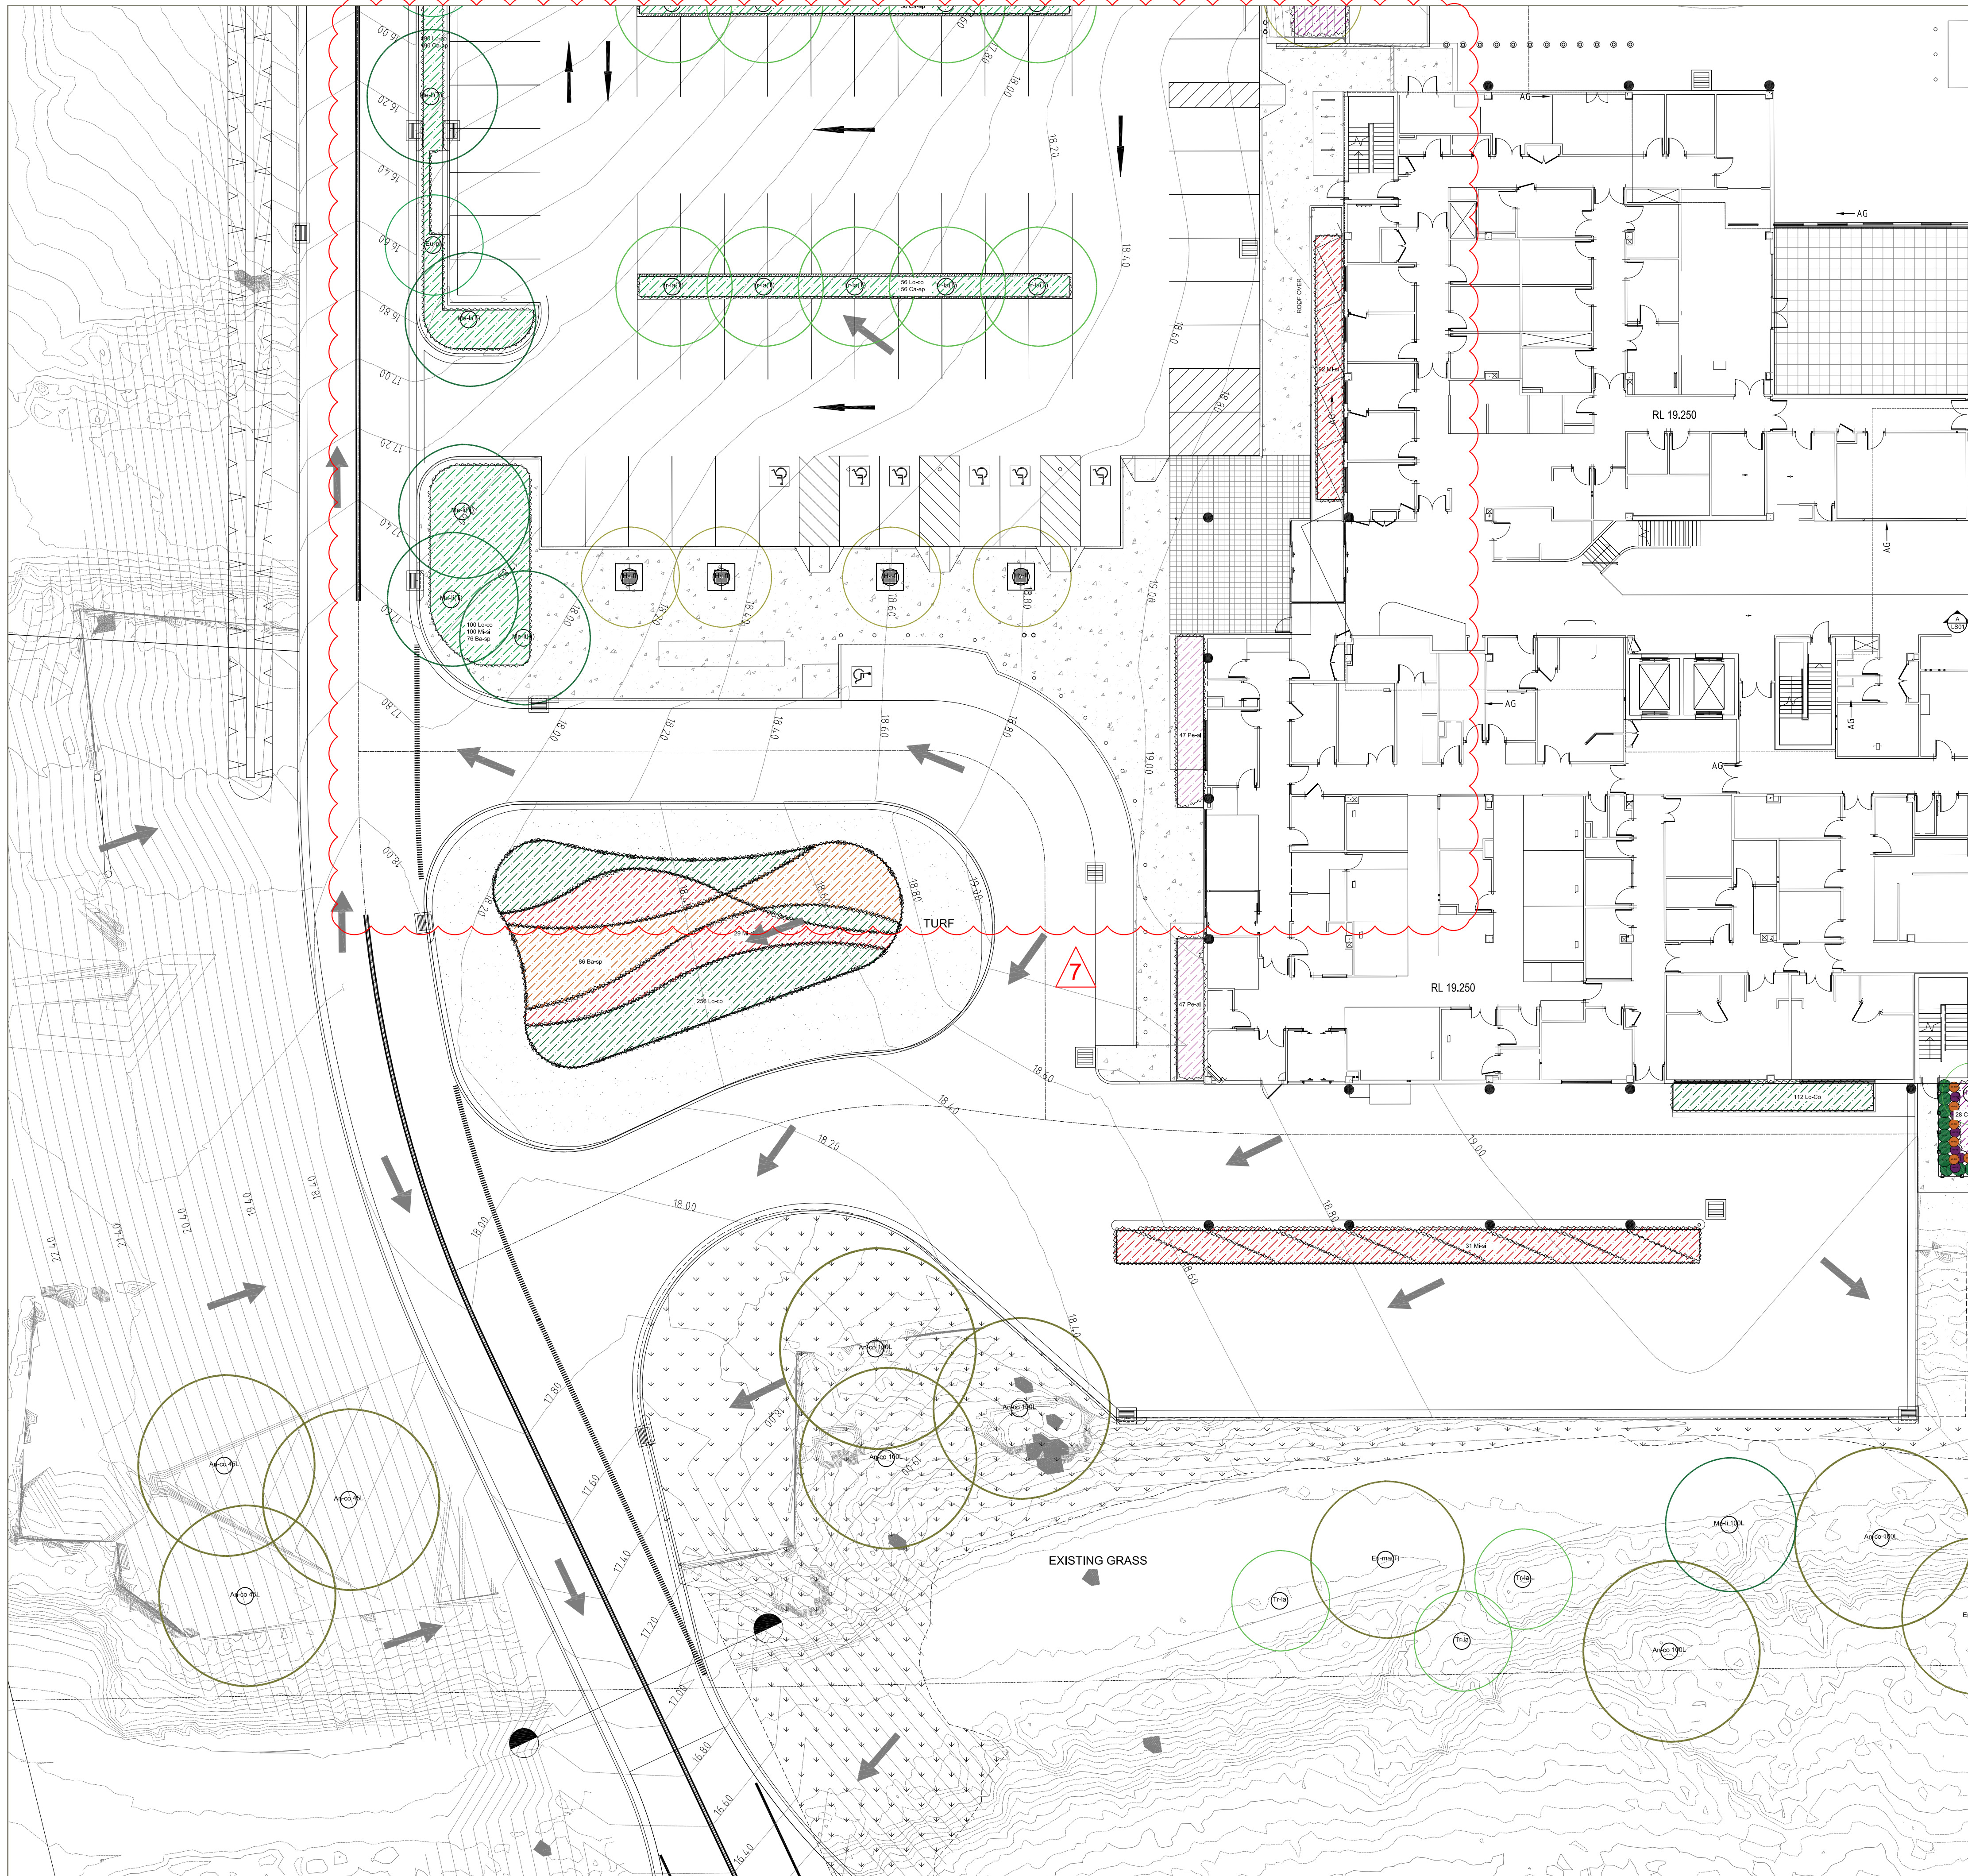

KEY PLAN

- NOTES:
1. Figured dimensions shall be taken in preference to scaling.
 2. The contractor shall check all dimensions on site before commencing work.

LEGEND:

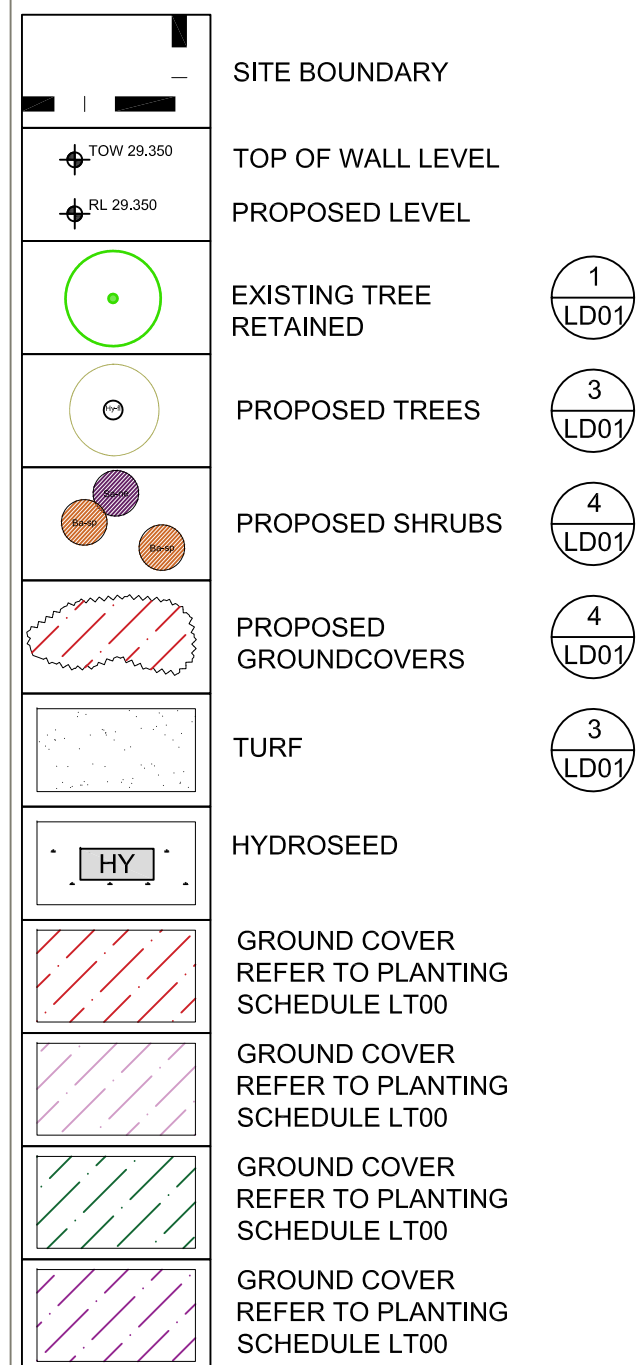

P7	TENDER 80% ISSUE	22.10.2018
P6	TENDER 80% ISSUE	11.10.2018
P5	TENDER 80% ISSUE	10.10.2018
P4	TENDER 80% ISSUE	02.10.2018
P3	TENDER 80% ISSUE	26.09.2018
P2	TENDER 80% ISSUE	21.09.2018
P1	DRAFT TENDER ISSUE	12.09.2018
ISSUE	DESCRIPTION	DATE

TaylorBrammer


TAYLOR BRAMMER LANDSCAPE ARCHITECTS PTY LTD
SYDNEY STUDIO

218 Oxford Street
Woollahra, NSW, 2025
T 61 2 9387 8855
F 61 2 9387 8155
E sydney@taylorbrammer.com.au

PROJECT:
MACKSVILLE HOSPITAL DEVELOPMENT

DRAWING TITLE:
PLANTING PLAN - ENTRY DROPOFF

CLIENT:
HEALTH INFRASTRUCTURE












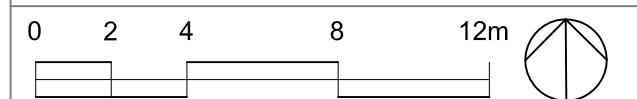


SCALE: 1:200 @ A1 CHECKED: AL DRAWING NO: REVISION:
DATE: 10/10/2018 JOB NO: 17-124s LT10 P7

Copyright of Taylor Brammer Landscape Architects Pty Ltd. ABN 61 098 724 988

- NOTES:
1. Figured dimensions shall be taken in preference to scaling.
 2. The contractor shall check all dimensions on site before commencing work.

LEGEND:

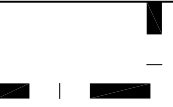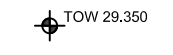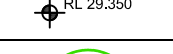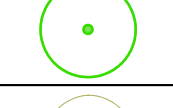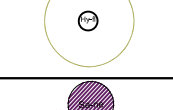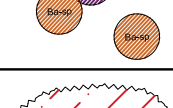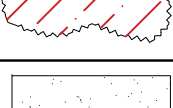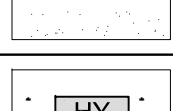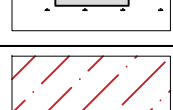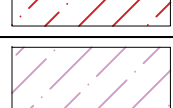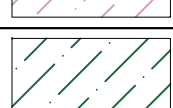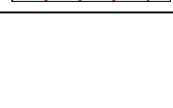	SITE BOUNDARY
	TOP OF WALL LEVEL
	PROPOSED LEVEL
	EXISTING TREE RETAINED
	PROPOSED TREES
	PROPOSED SHRUBS
	PROPOSED GROUNDCOVERS
	TURF
	HYDROSEED
	GROUND COVER REFER TO PLANTING SCHEDULE LT00
	GROUND COVER REFER TO PLANTING SCHEDULE LT00
	GROUND COVER REFER TO PLANTING SCHEDULE LT00
	GROUND COVER REFER TO PLANTING SCHEDULE LT00

P6	TENDER 80% ISSUE	11.10.2018
P5	TENDER 80% ISSUE	10.10.2018
P4	TENDER 80% ISSUE	02.10.2018
P3	TENDER 80% ISSUE	26.09.2018
P2	TENDER 80% ISSUE	21.09.2018
P1	DRAFT TENDER ISSUE	12.09.2018
ISSUE	DESCRIPTION	DATE


TaylorBrammer

TAYLOR BRAMMER LANDSCAPE ARCHITECTS PTY LTD
SYDNEY STUDIO
218 Oxford Street
Woollahra, NSW, 2025
T 61 2 9387 8855
F 61 2 9387 8155
E sydney@taylorbrammer.com.au


PROJECT:
MACKSVILLE HOSPITAL DEVELOPMENT

DRAWING TITLE:
PLANTING PLAN - CENTRAL COURTYARD

CLIENT:
HEALTH INFRASTRUCTURE

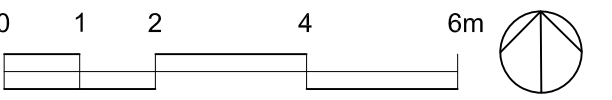


SCALE: 1:100 @ A1
DATE: 10/10/2018
DRAWN: DA
CHECKED: AL
JOB NO: 17-124s
DESIGNED: AL
DRAWING NO: REVISION:
LT11 P6
Copyright of Taylor Brammer Landscape Architects Pty Ltd. ABN 61 098 724 988

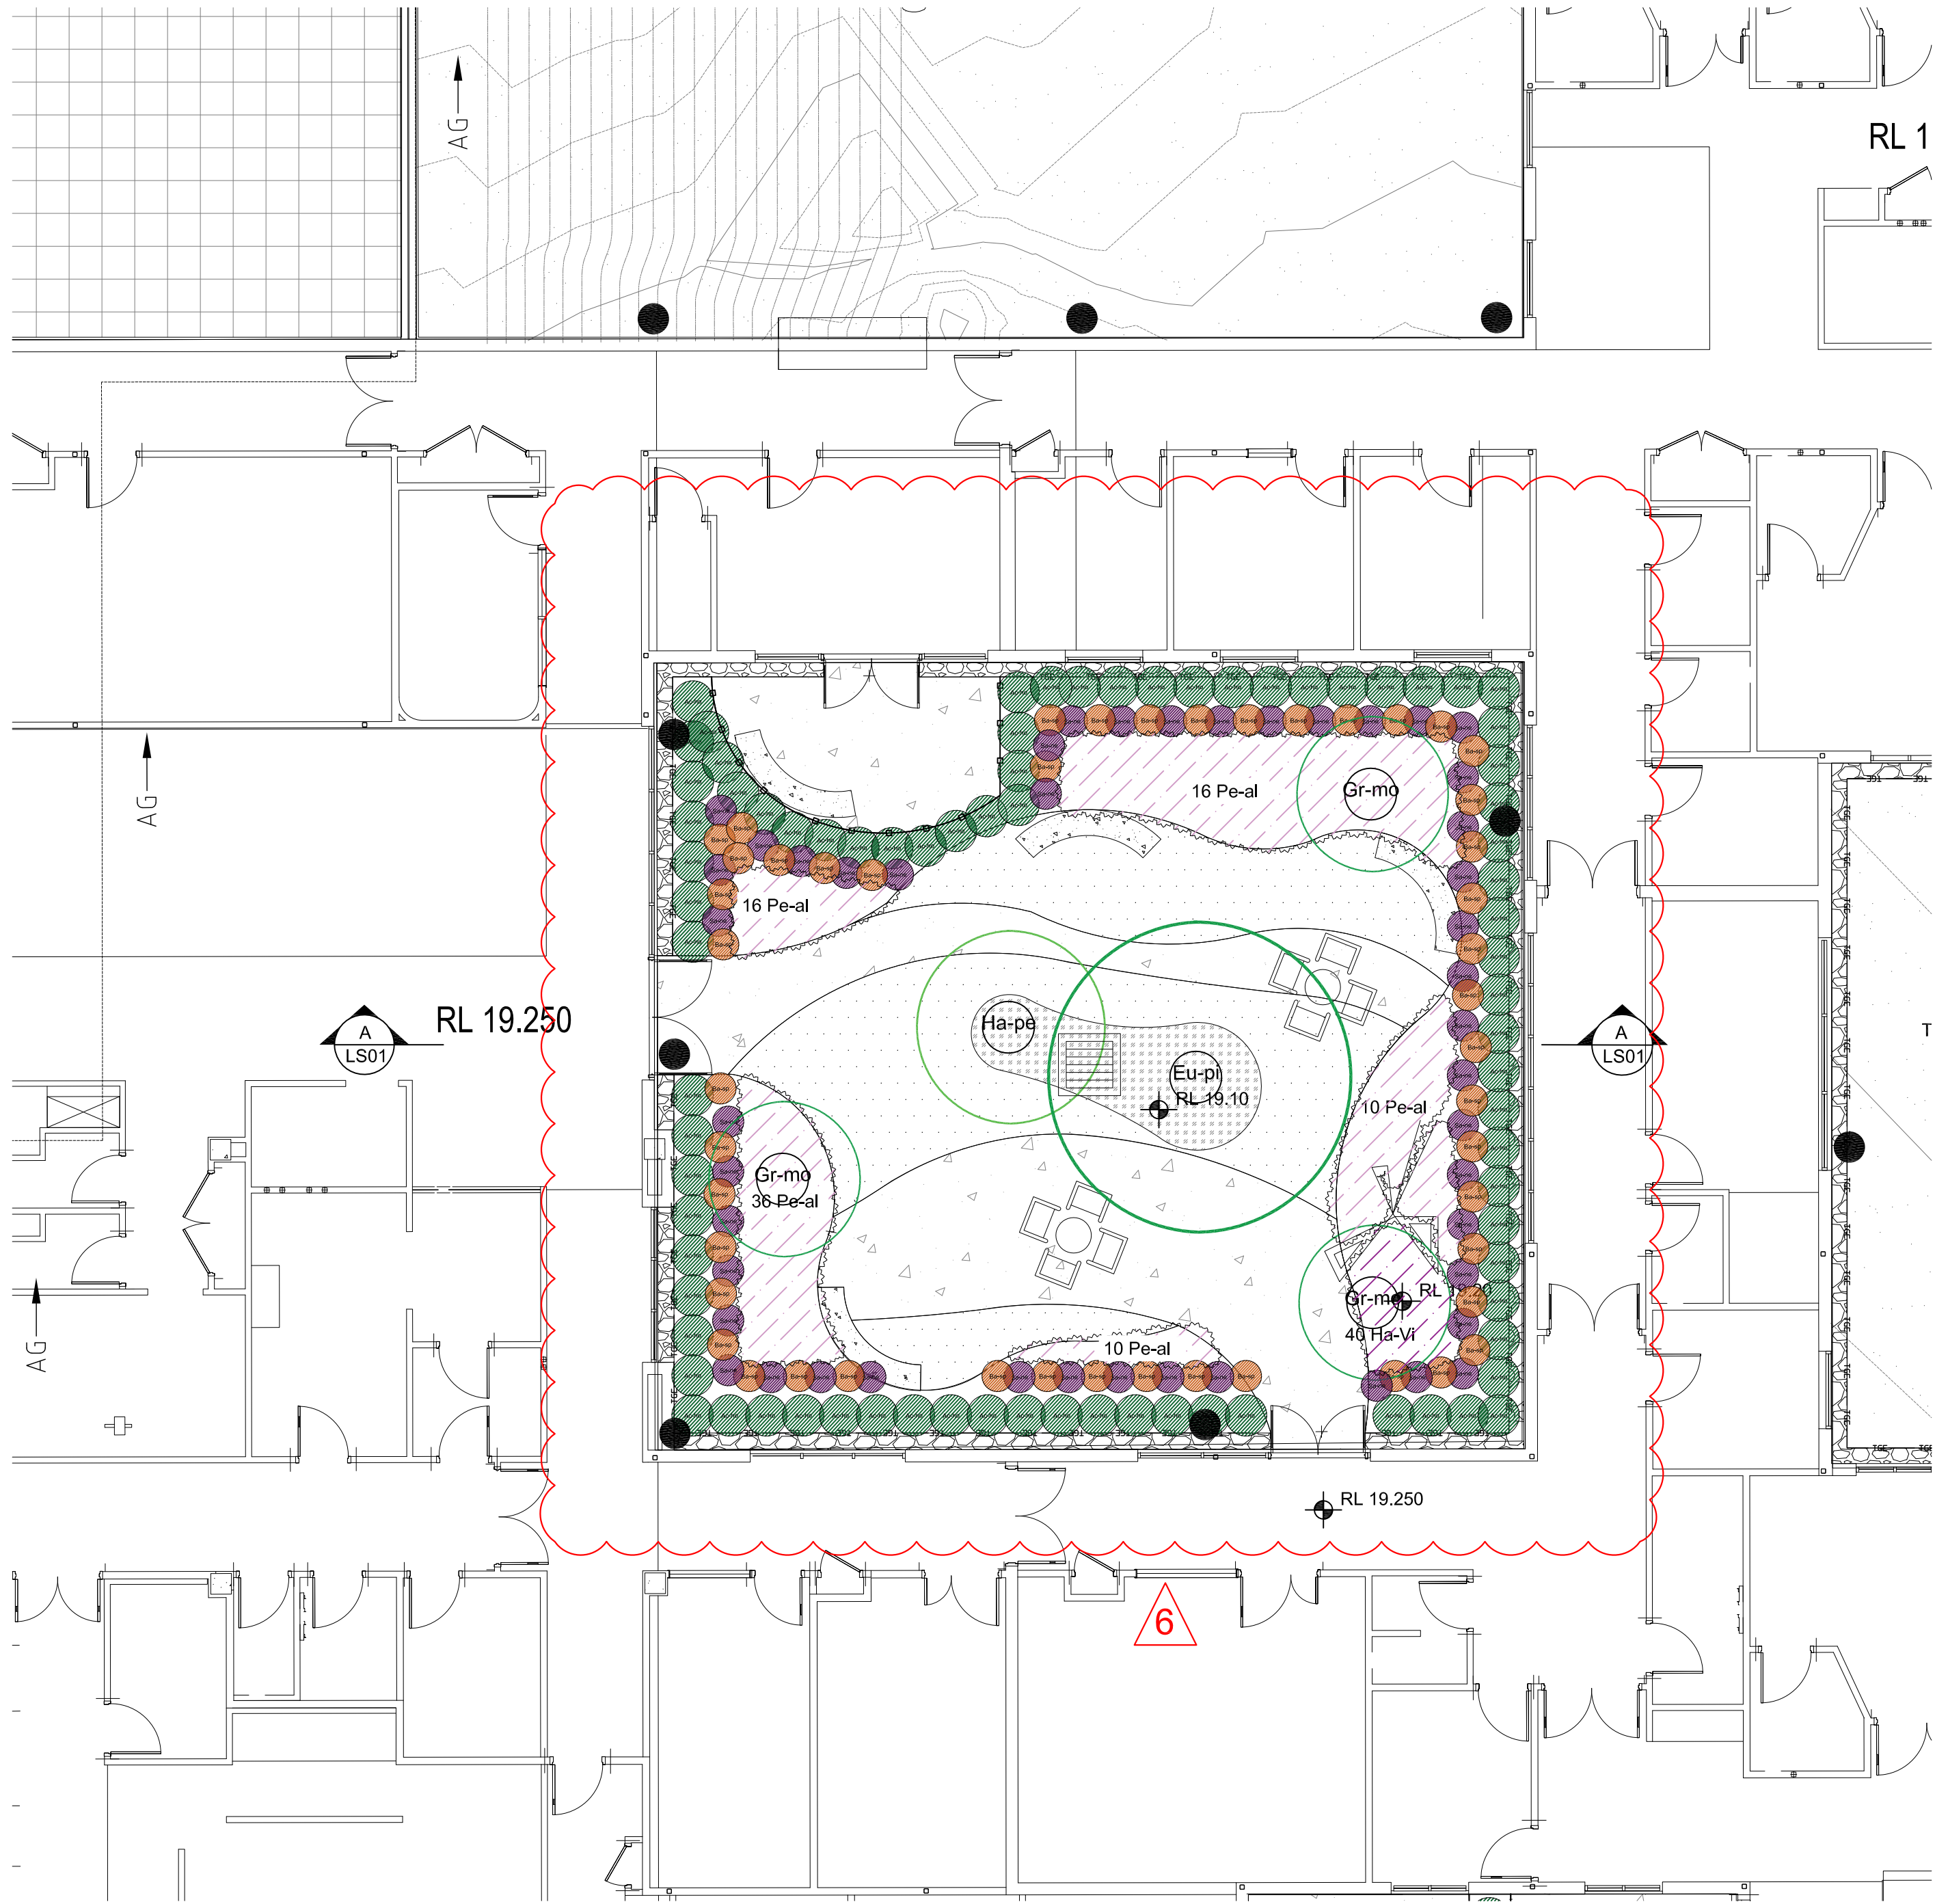












PLANTING PLAN
SCALE 1:100

KEY PLAN

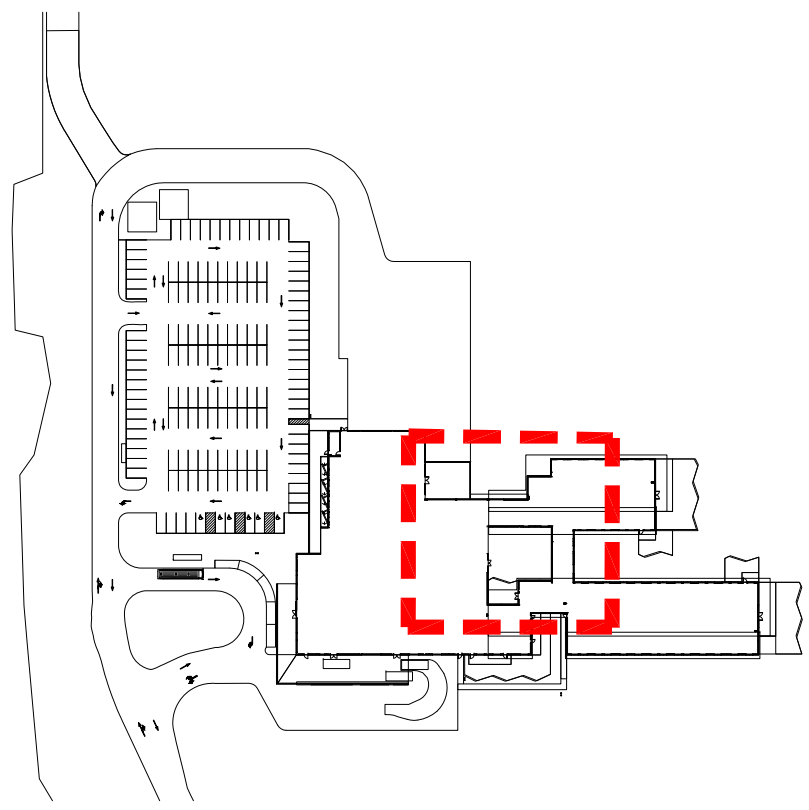

- NOTES:
1. Figured dimensions shall be taken in preference to scaling.
 2. The contractor shall check all dimensions on site before commencing work.

LEGEND:

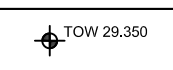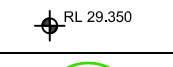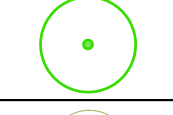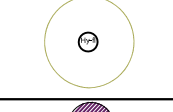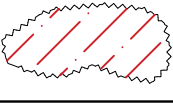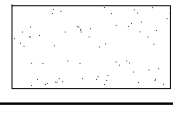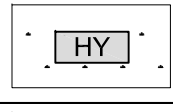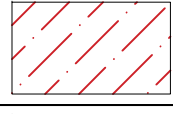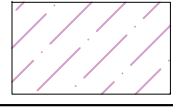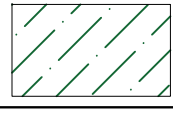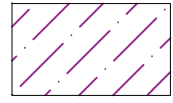	SITE BOUNDARY
	TOP OF WALL LEVEL
	PROPOSED LEVEL
	EXISTING TREE RETAINED
	PROPOSED TREES
	PROPOSED SHRUBS
	PROPOSED GROUNDCOVERS
	TURF
	HYDROSEED
	GROUND COVER REFER TO PLANTING SCHEDULE LT00
	GROUND COVER REFER TO PLANTING SCHEDULE LT00
	GROUND COVER REFER TO PLANTING SCHEDULE LT00
	GROUND COVER REFER TO PLANTING SCHEDULE LT00

P7	TENDER 80% ISSUE	22.10.2018
P6	TENDER 80% ISSUE	11.10.2018
P5	TENDER 80% ISSUE	10.10.2018
P4	TENDER 80% ISSUE	02.10.2018
P3	TENDER 80% ISSUE	26.08.2018
P2	TENDER 80% ISSUE	21.08.2018
P1	DRAFT TENDER ISSUE	12.09.2018
ISSUE	DESCRIPTION	DATE


TaylorBrammer

TAYLOR BRAMMER LANDSCAPE ARCHITECTS PTY LTD
SYDNEY STUDIO
218 Oxford Street
Woollahra, NSW, 2025
T 61 2 9387 8655
F 61 2 9387 8155
E sydney@taylorbrammer.com.au

PROJECT:
MACKSVILLE HOSPITAL DEVELOPMENT


DRAWING TITLE:
PLANTING PLAN - MOTHER AND BABIES COURTYARD

CLIENT:
HEALTH INFRASTRUCTURE

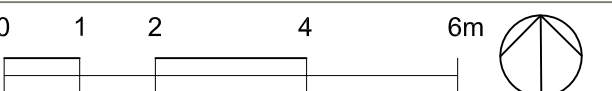


SCALE: 1:100 @ A1
DATE: 10/10/2018
DRAWN: DA
CHECKED: AL
JOB NO: LT1246
DESIGNED: AL
DRAWING NO: REVISION:
LT12 P7

Copyright of Taylor Brammer Landscape Architects Pty Ltd. ABN 61 098 724 988

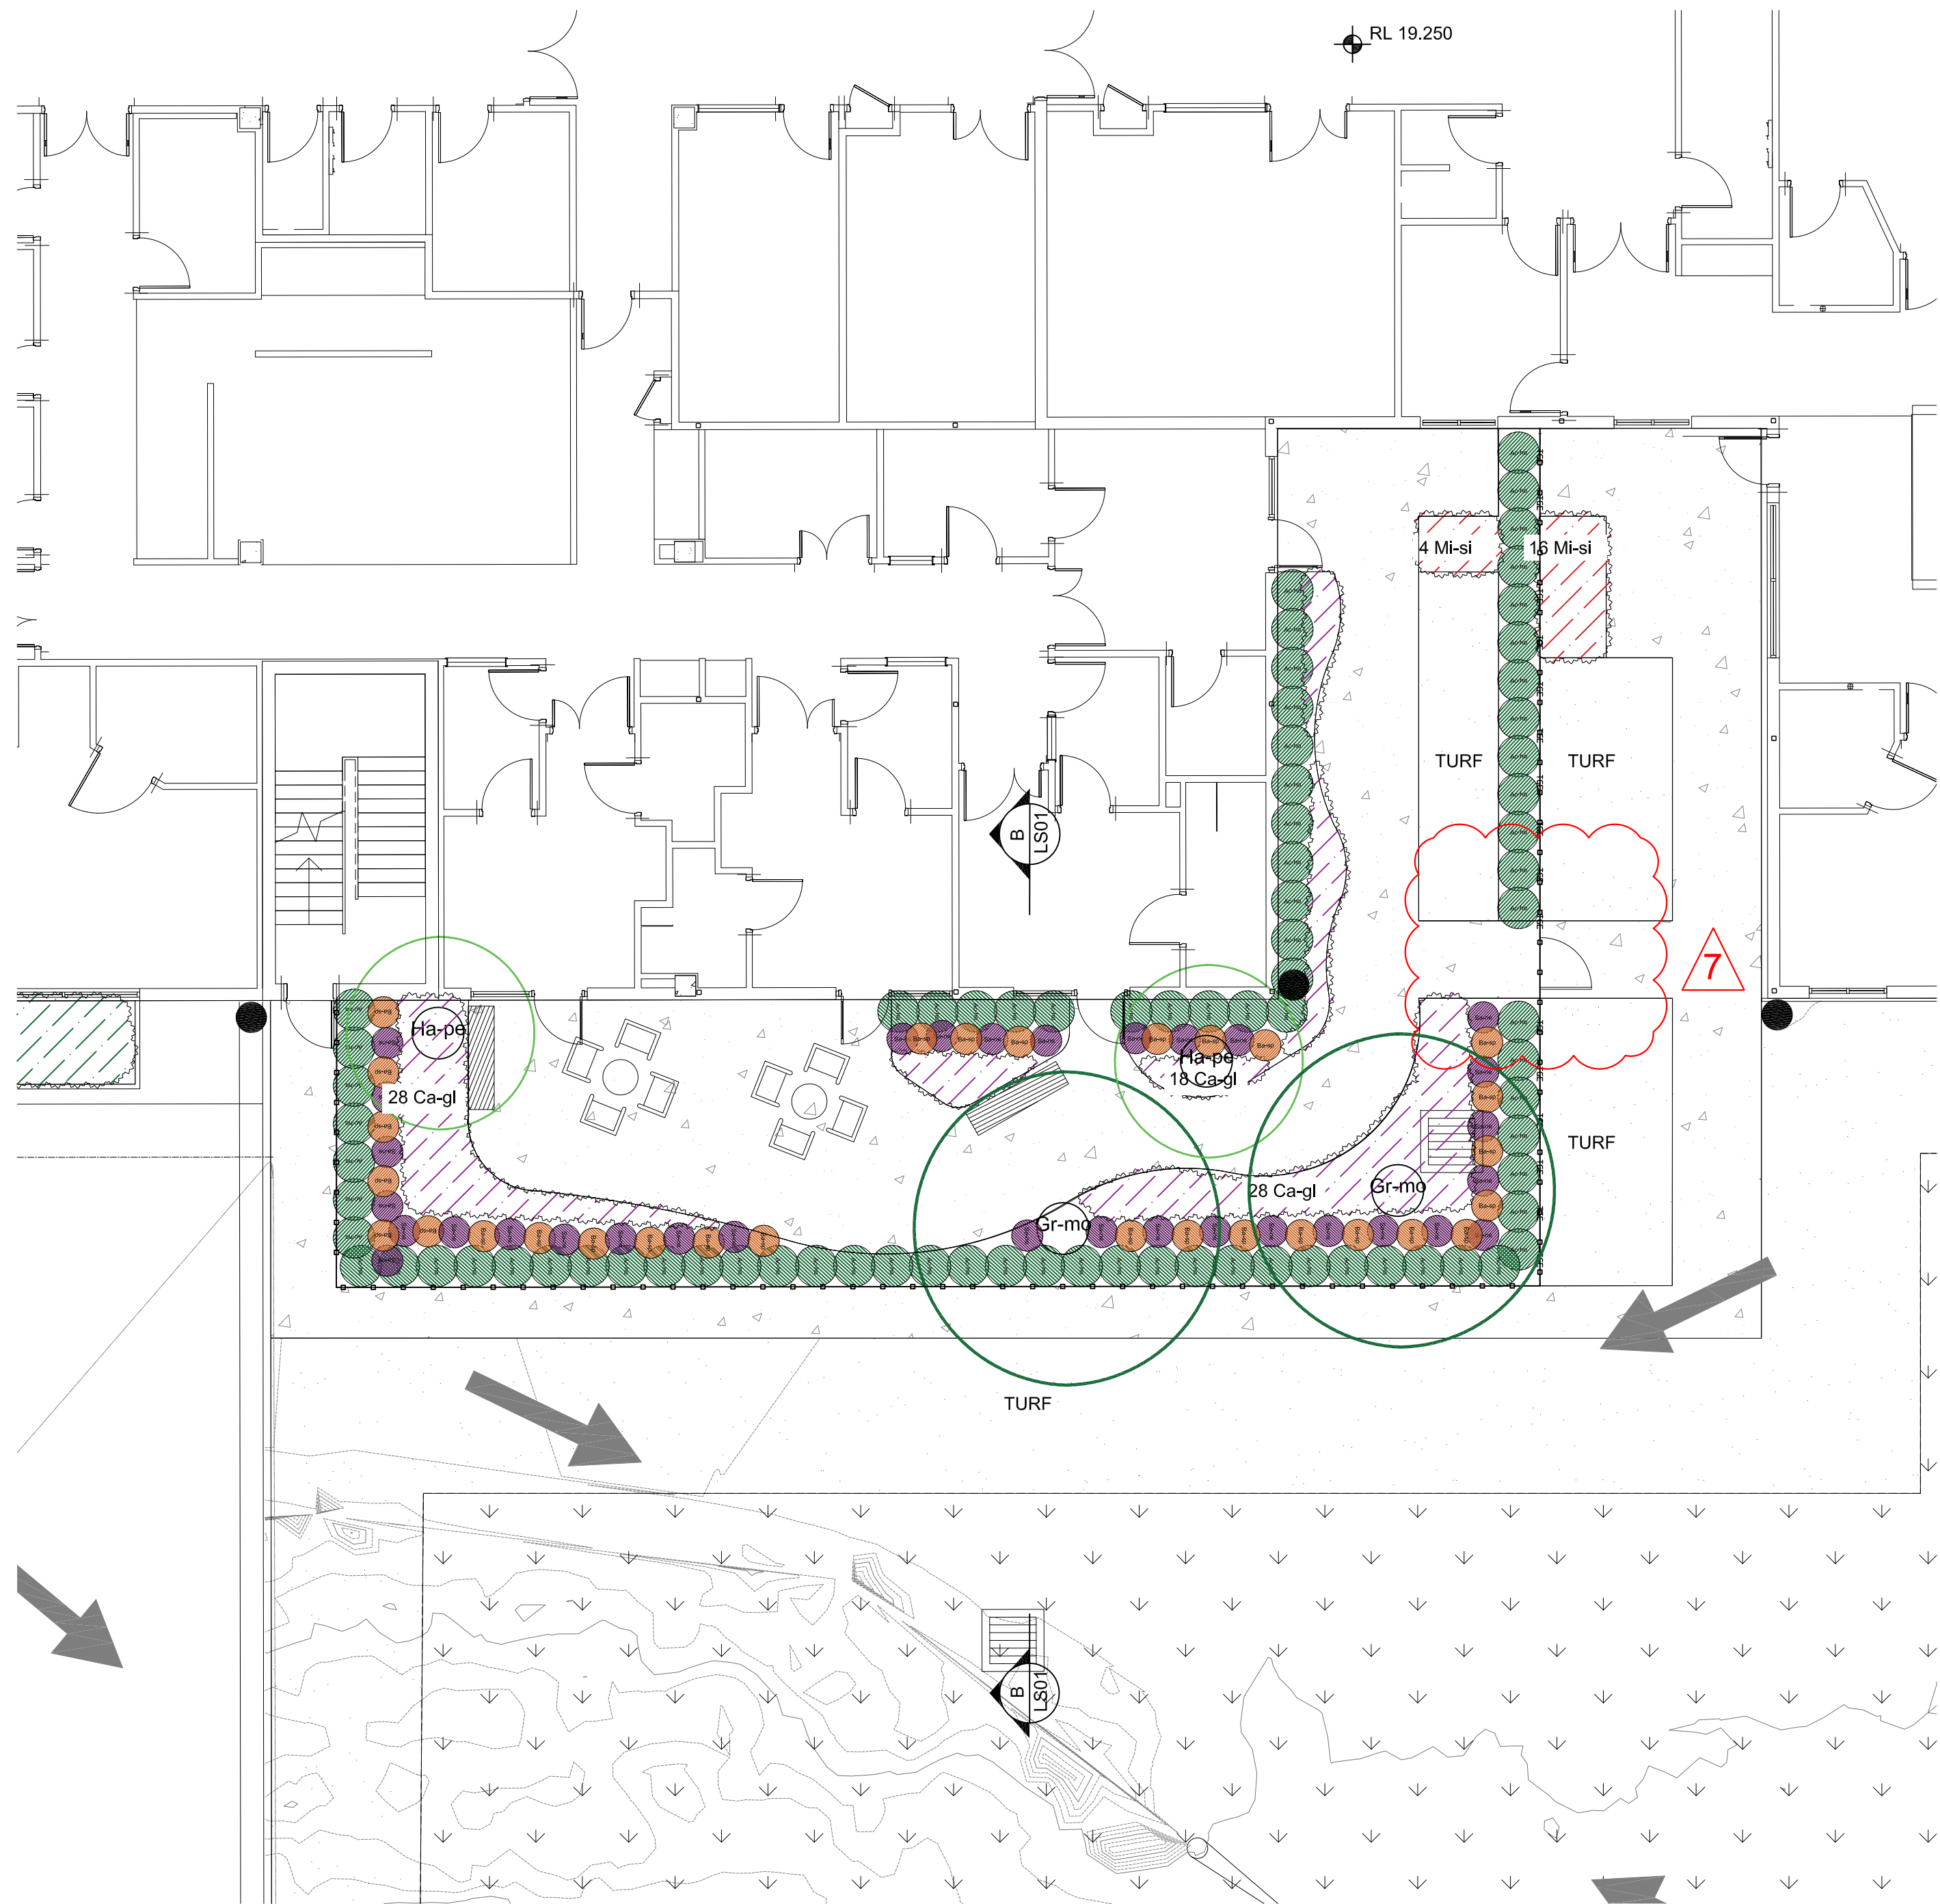












PLANTING PLAN
SCALE 1:100

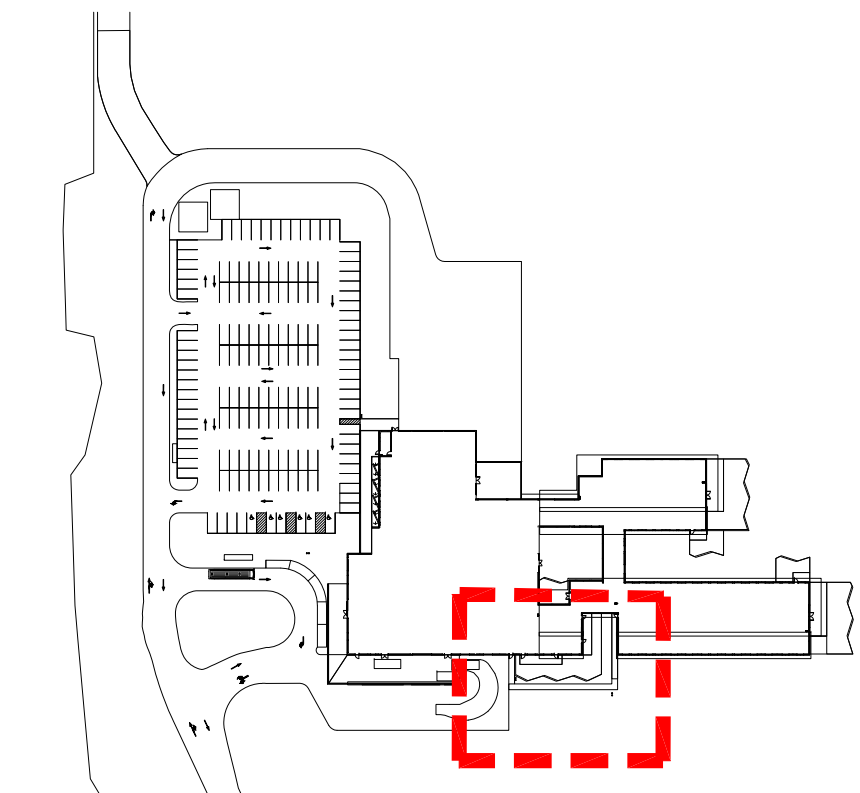

KEY PLAN

- NOTES:
- Figured dimensions shall be taken in preference to scaling.
 - The contractor shall check all dimensions on site before commencing work.

LEGEND:

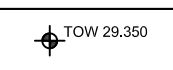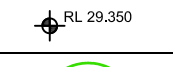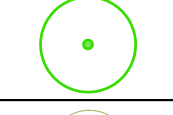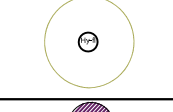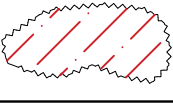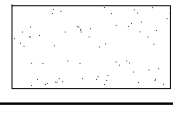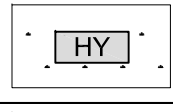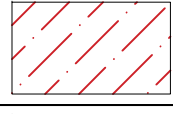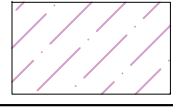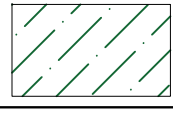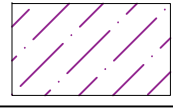	SITE BOUNDARY
	TOP OF WALL LEVEL
	PROPOSED LEVEL
	EXISTING TREE RETAINED
	PROPOSED TREES
	PROPOSED SHRUBS
	PROPOSED GROUNDCOVERS
	TURF
	HYDROSEED
	GROUND COVER REFER TO PLANTING SCHEDULE LT00
	GROUND COVER REFER TO PLANTING SCHEDULE LT00
	GROUND COVER REFER TO PLANTING SCHEDULE LT00
	GROUND COVER REFER TO PLANTING SCHEDULE LT00

P6	TENDER 80% ISSUE	22.10.2018
P5	TENDER 80% ISSUE	11.10.2018
P4	TENDER 80% ISSUE	10.10.2018
P3	TENDER 80% ISSUE	02.10.2018
P2	TENDER 80% ISSUE	21.09.2018
P1	DRAFT TENDER ISSUE	12.09.2018
ISSUE	DESCRIPTION	DATE


TaylorBrammer

TAYLOR BRAMMER LANDSCAPE ARCHITECTS PTY LTD
SYDNEY STUDIO
218 Oxford Street
Woollahra, NSW, 2025
T 61 2 9387 8855
F 61 2 9387 8155
E sydney@taylorbrammer.com.au

PROJECT:
MACKSVILLE HOSPITAL DEVELOPMENT


DRAWING TITLE:
PLANTING PLAN - SOUTH EAST SECURE COURTYARD

CLIENT:
HEALTH INFRASTRUCTURE

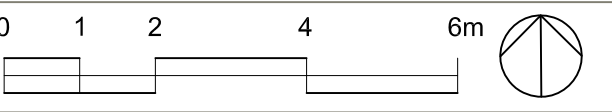

SCALE: 1:100 @ A1
DATE: 10/10/2018
DRAWN: DA
CHECKED: AL
JOB NO: 17-124s
DESIGNED: AL
DRAWING NO: REVISION:
LT13 P6

Copyright of Taylor Brammer Landscape Architects Pty Ltd. ABN 61 098 724 988

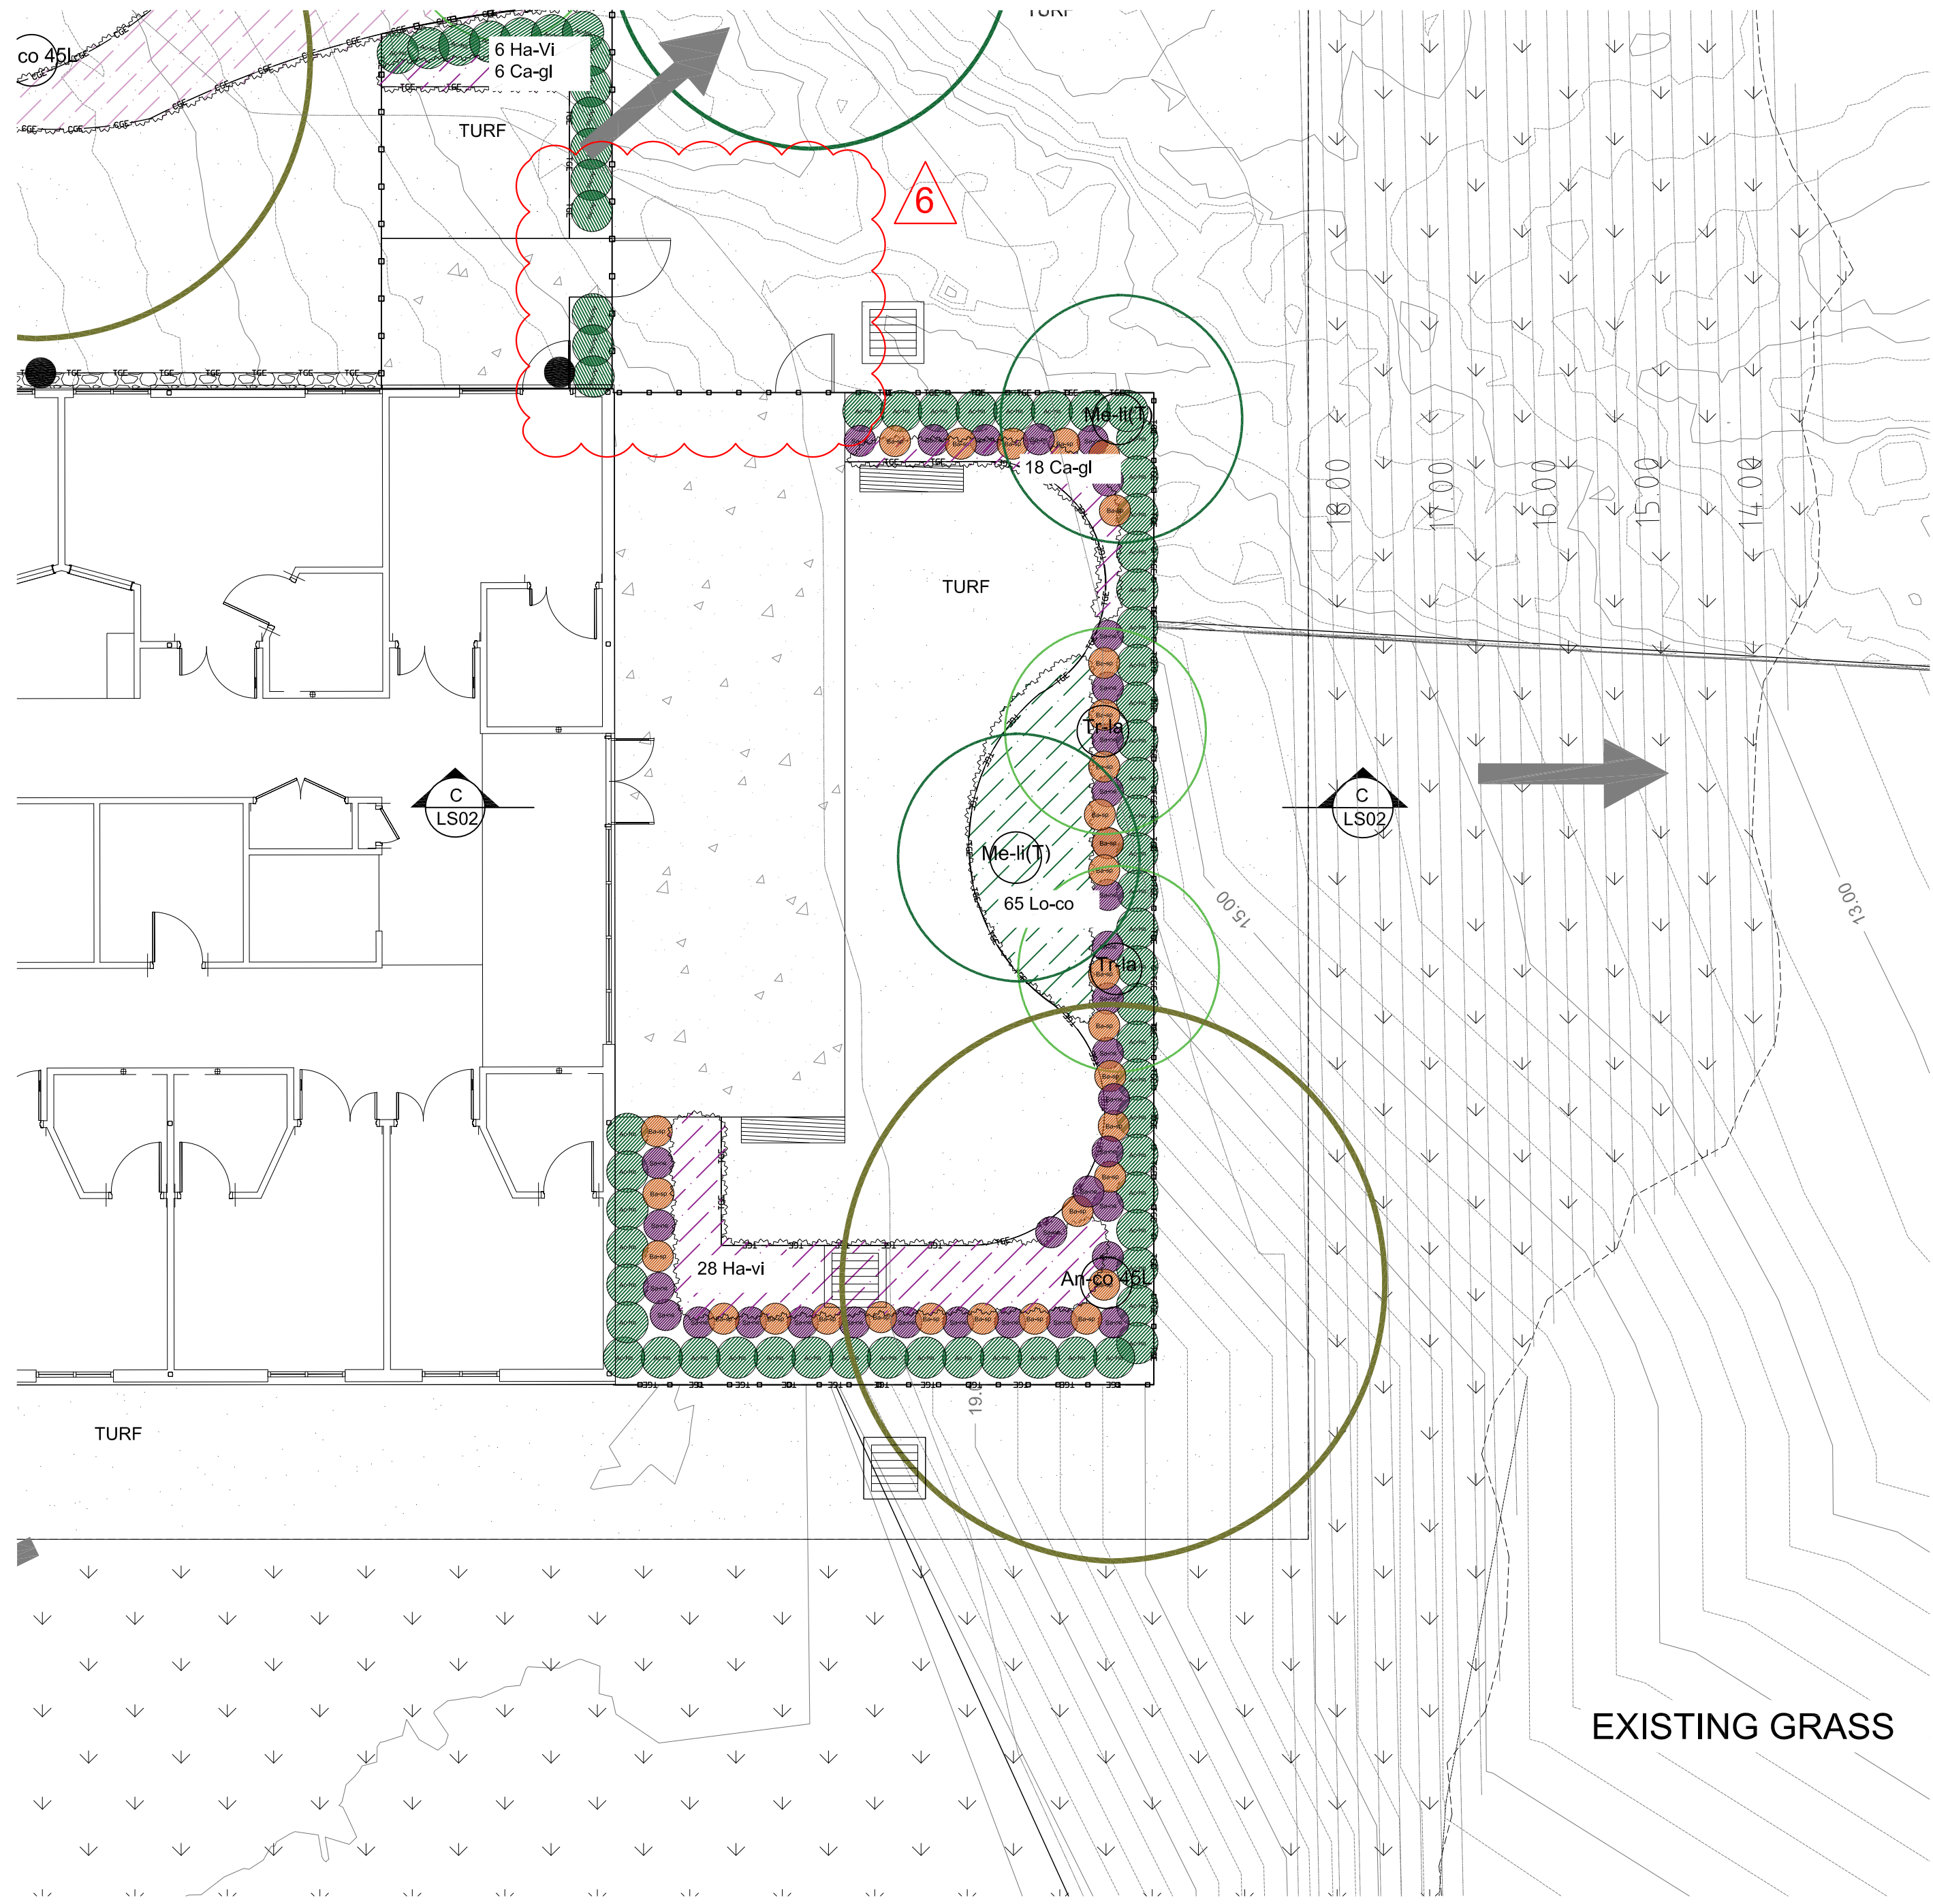

PLANTING PLAN
SCALE 1:100


KEY PLAN

- NOTES:
1. Figured dimensions shall be taken in preference to scaling.
 2. The contractor shall check all dimensions on site before commencing work.

LEGEND:

	SITE BOUNDARY	
	TOP OF WALL LEVEL	
	PROPOSED LEVEL	
	EXISTING TREE RETAINED	1 LD01
	PROPOSED TREES	3 LD01
	PROPOSED SHRUBS	4 LD01
	PROPOSED GROUNDCOVERS	4 LD01
	TURF	3 LD01
	HYDROSEED	
	GROUND COVER REFER TO PLANTING SCHEDULE LT00	
	GROUND COVER REFER TO PLANTING SCHEDULE LT00	
	GROUND COVER REFER TO PLANTING SCHEDULE LT00	
	GROUND COVER REFER TO PLANTING SCHEDULE LT00	

KEY PLAN

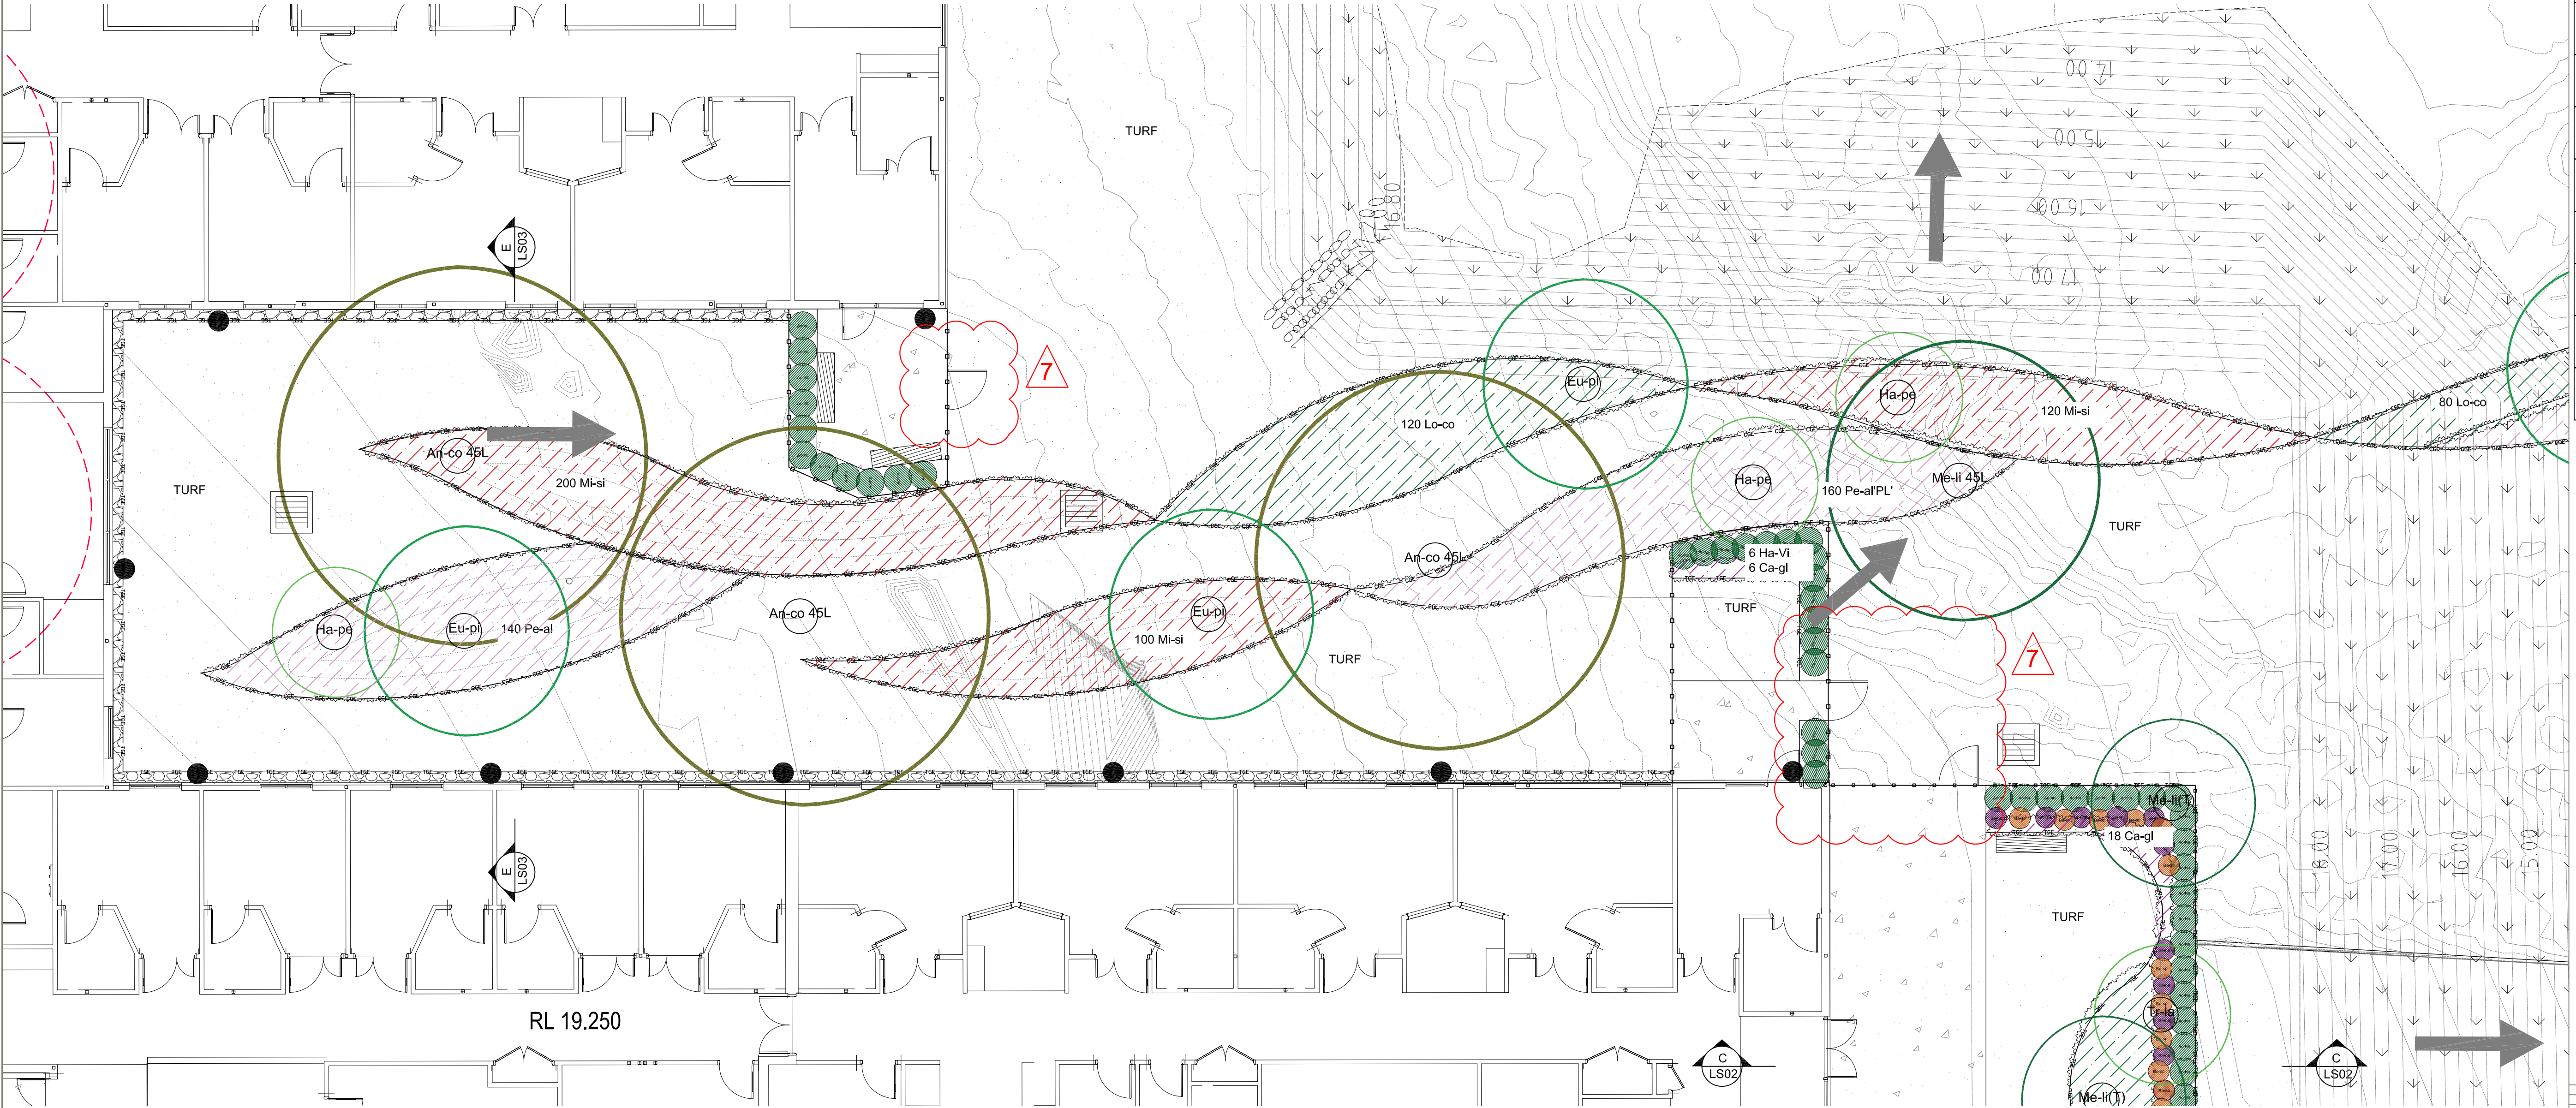

PLANTING PLAN
SCALE 1:100

P7	TENDER 80% ISSUE	22.10.2018
P6	TENDER 80% ISSUE	11.10.2018
P5	TENDER 80% ISSUE	10.10.2018
P4	TENDER 80% ISSUE	02.10.2018
P3	TENDER 80% ISSUE	26.08.2018
P2	TENDER 80% ISSUE	21.08.2018
P1	DRAFT TENDER ISSUE	12.08.2018
ISSUE	DESCRIPTION	DATE


TaylorBrammer

TAYLOR BRAMMER LANDSCAPE ARCHITECTS PTY LTD
SYDNEY STUDIO
218 Oxford Street
Woollahra, NSW, 2025
T 61 2 9387 8855
F 61 2 9387 8155
E sydney@taylorbrammer.com.au

PROJECT:
MACKSVILLE HOSPITAL DEVELOPMENT

DRAWING TITLE:
PLANTING PLAN - CENTRAL VIEWING COURTYARD

CLIENT:
HEALTH INFRASTRUCTURE

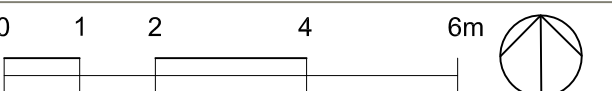

SCALE: 1:100 @ A1
DATE: 10/10/2018
DRAWN: DA
CHECKED: AL
JOB NO: 17-124s
DESIGNED: AL
DRAWING NO: REVISION:
LT14 P7

- NOTES:
1. Figured dimensions shall be taken in preference to scaling.
 2. The contractor shall check all dimensions on site before commencing work.

LEGEND:

	SITE BOUNDARY	
	TOP OF WALL LEVEL	
	PROPOSED LEVEL	
	EXISTING TREE RETAINED	1 LD01
	PROPOSED TREES	3 LD01
	PROPOSED SHRUBS	4 LD01
	PROPOSED GROUNDCOVERS	4 LD01
	TURF	3 LD01
	HYDROSEED	
	GROUND COVER REFER TO PLANTING SCHEDULE LT00	
	GROUND COVER REFER TO PLANTING SCHEDULE LT00	
	GROUND COVER REFER TO PLANTING SCHEDULE LT00	
	GROUND COVER REFER TO PLANTING SCHEDULE LT00	

P7	TENDER 80% ISSUE	22.10.2018
P6	TENDER 80% ISSUE	11.10.2018
P5	TENDER 80% ISSUE	10.10.2018
P4	TENDER 80% ISSUE	02.10.2018
P3	TENDER 80% ISSUE	26.09.2018
P2	TENDER 80% ISSUE	21.09.2018
P1	DRAFT TENDER ISSUE	12.09.2018
ISSUE	DESCRIPTION	DATE


TaylorBrammer

TAYLOR BRAMMER LANDSCAPE ARCHITECTS PTY LTD
SYDNEY STUDIO
218 Oxford Street
Woollahra, NSW, 2025
T 61 2 9387 8655
F 61 2 9387 8155
E sydney@taylorbrammer.com.au

PROJECT:
MACKSVILLE HOSPITAL DEVELOPMENT


DRAWING TITLE:
PLANTING PLAN - NORTH EAST SECURE COURTYARD

CLIENT:
HEALTH INFRASTRUCTURE

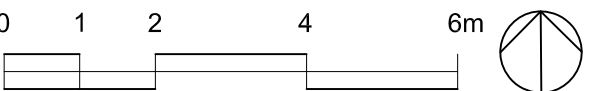


SCALE: 1:100 @ A1
DATE: 10/10/2018
DRAWN: DA
CHECKED: AL
JOB NO: LT1524s
DESIGNED: AL
DRAWING NO: REVISION:
LT15 P7

Copyright of Taylor Brammer Landscape Architects Pty Ltd. ABN 61 098 724 988

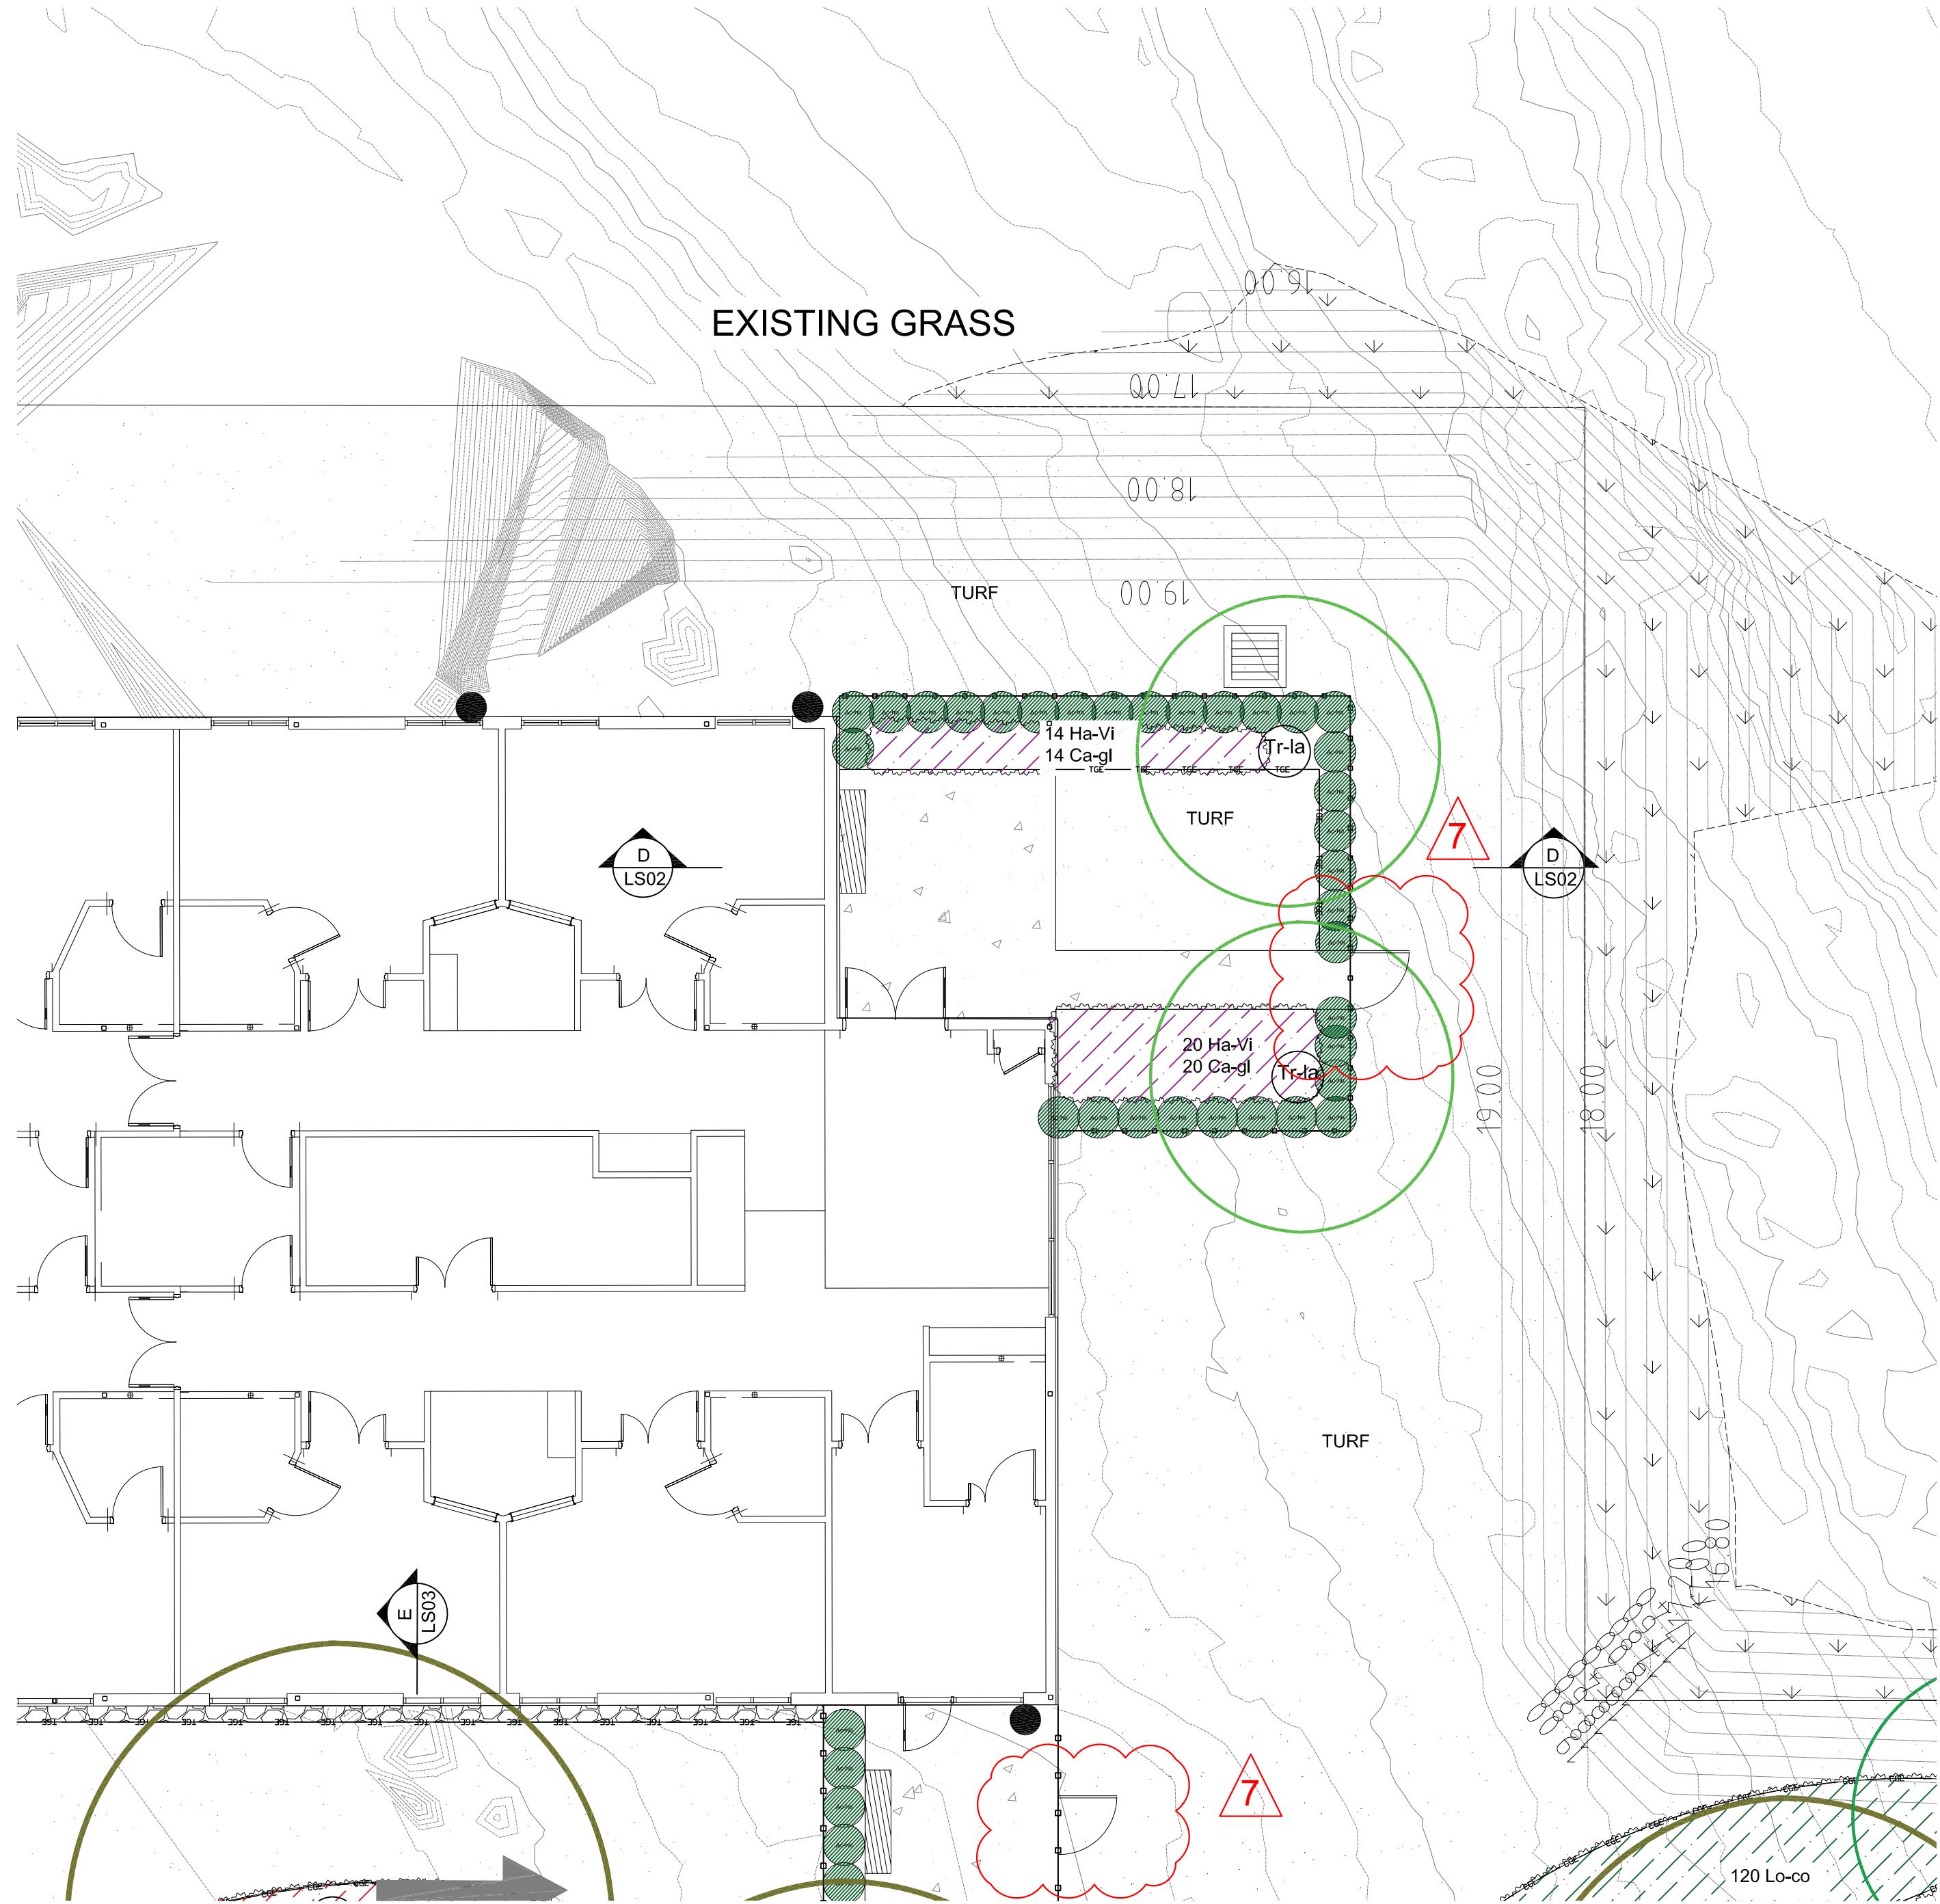


PLANTING PLAN
SCALE 1:100

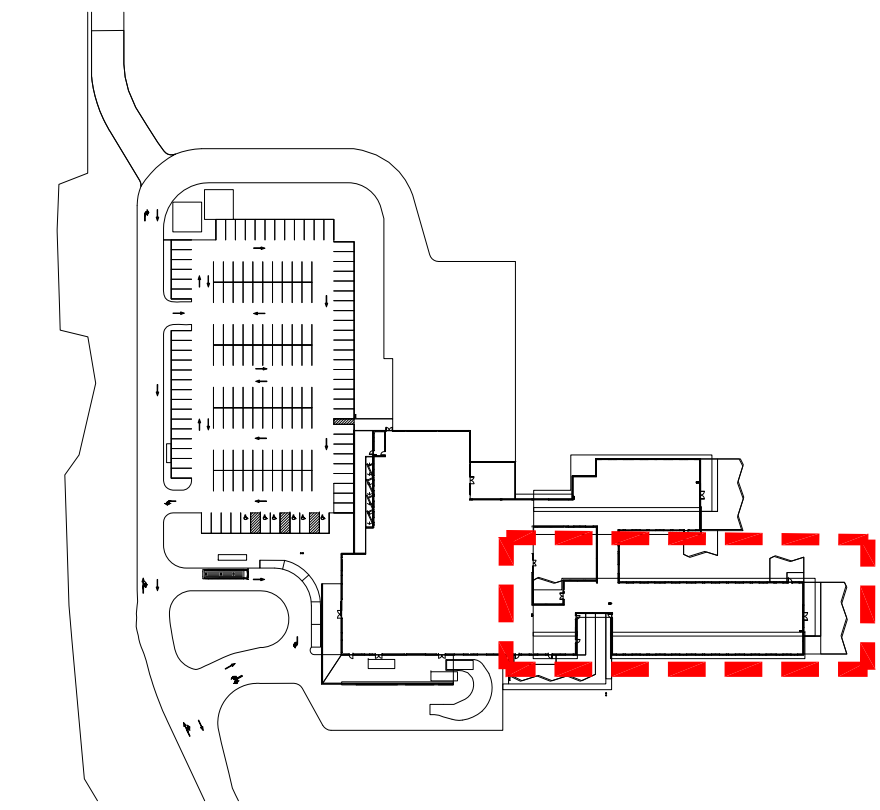


KEY PLAN

- NOTES:
1. Figured dimensions shall be taken in preference to scaling.
 2. The contractor shall check all dimensions on site before commencing work.

LEGEND:

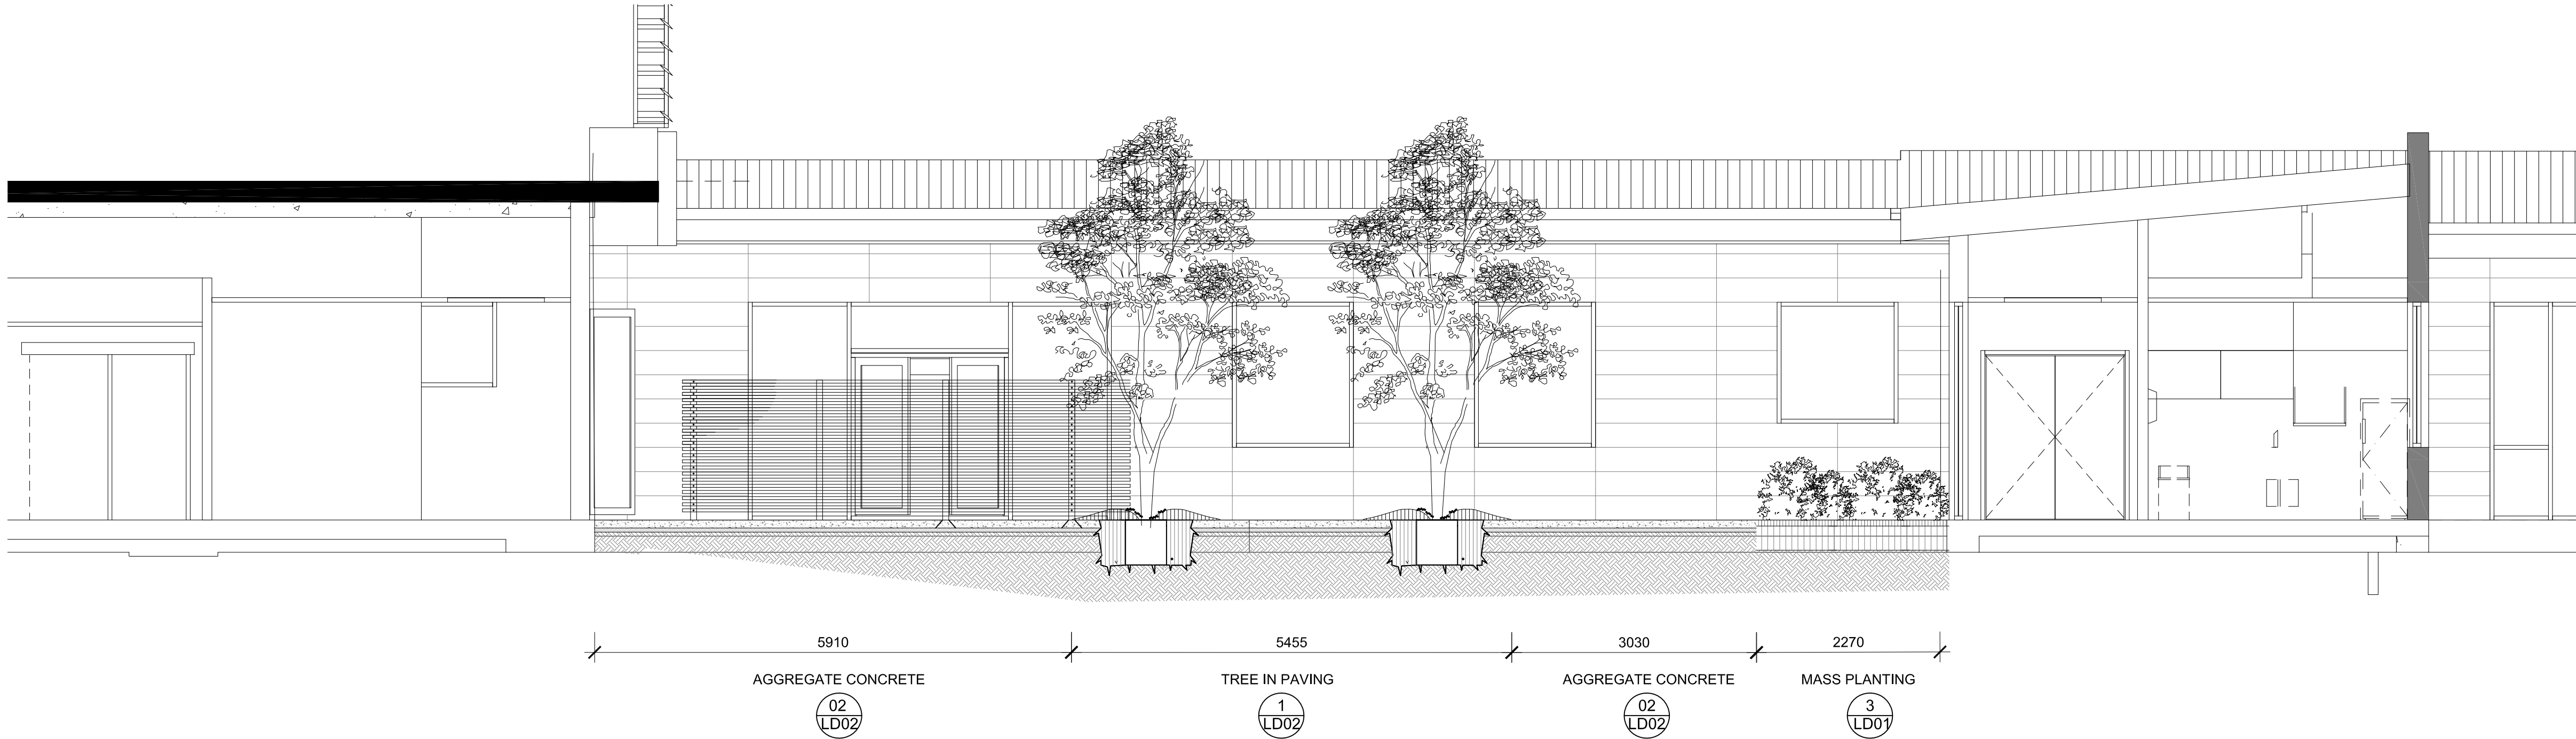

A-A CENTRAL COURTYARD
SECTION 1:50

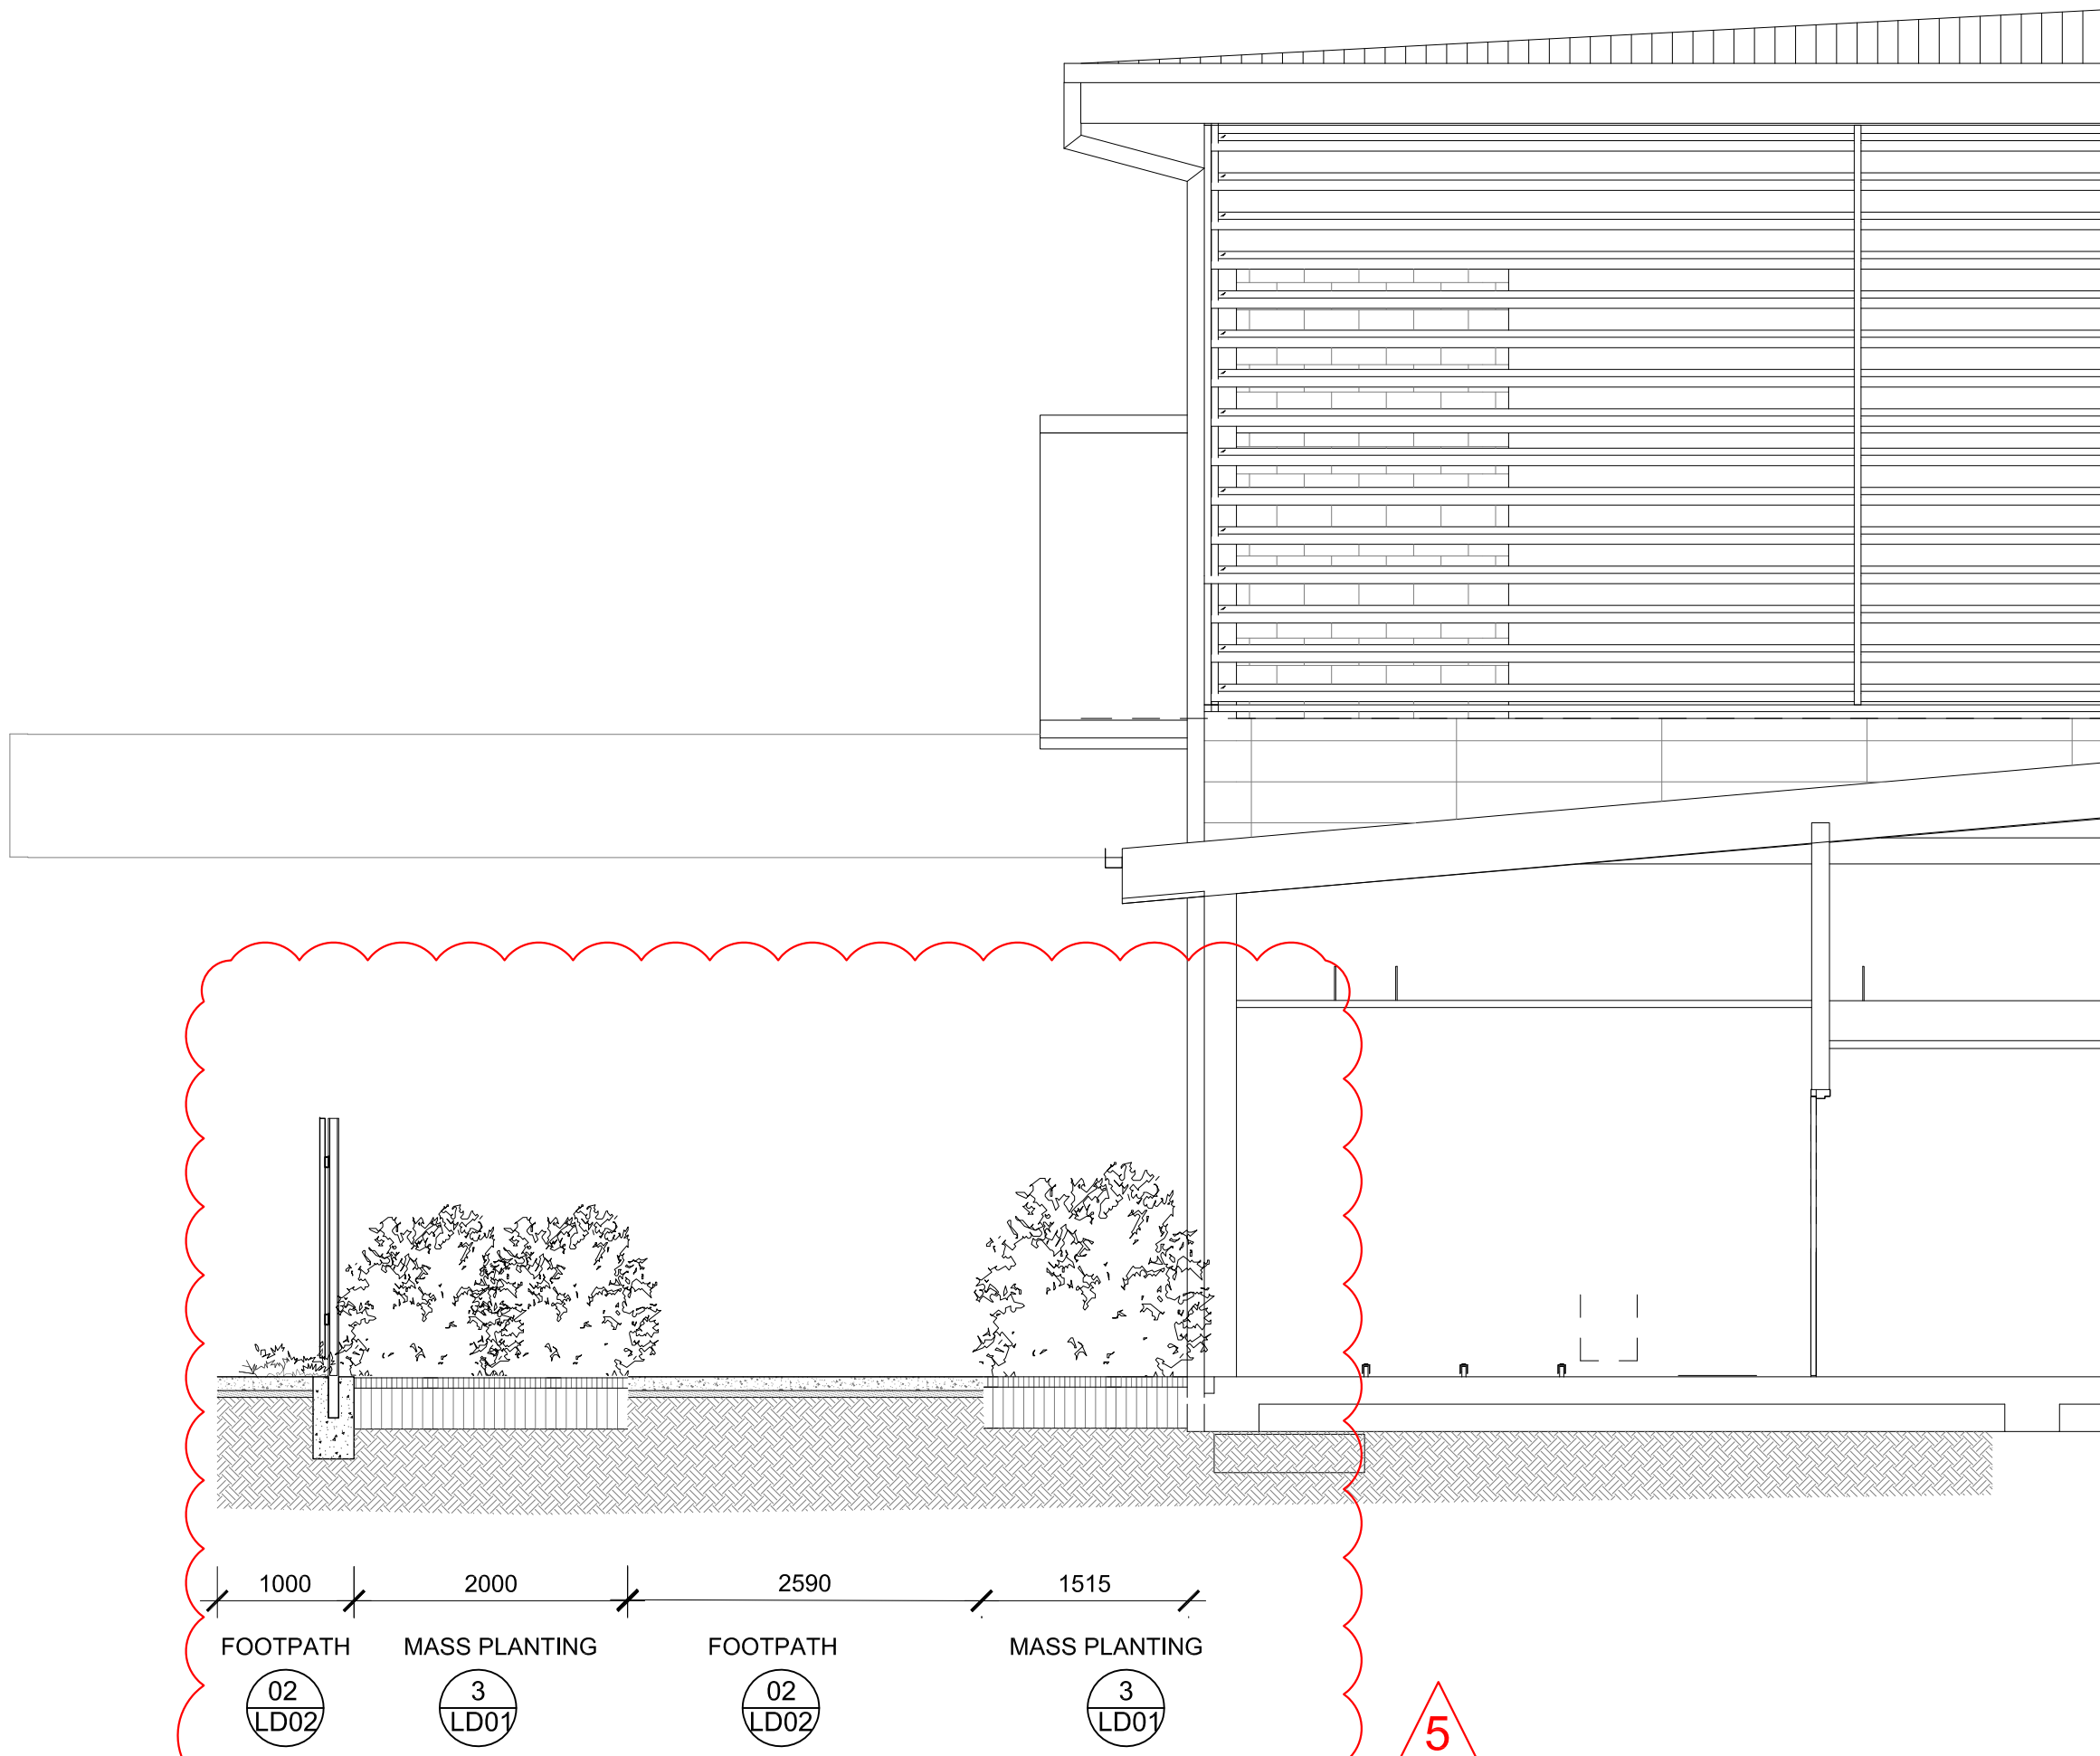

B-B MOTHER AND BABIES COURTYARD
SECTION 1:250

P5	TENDER 80% ISSUE	11.10.2018
P4	TENDER 80% ISSUE	02.10.2018
P3	TENDER 80% ISSUE	26.08.2018
P2	TENDER 80% ISSUE	21.08.2018
P1	DRAFT TENDER ISSUE	12.08.2018

ISSUE DESCRIPTION DATE

TaylorBrammer

TAYLOR BRAMMER LANDSCAPE ARCHITECTS PTY LTD
SYDNEY STUDIO
218 Oxford Street
Woollahra, NSW, 2025
T 61 2 9387 8655
F 61 2 9387 8155
E sydney@taylorbrammer.com.au

PROJECT:
MACKSVILLE HOSPITAL DEVELOPMENT


DRAWING TITLE:
LANDSCAPE SECTIONS 01

CLIENT:
HEALTH INFRASTRUCTURE


SCALE: 1:100 @ A1
DATE: 14/09/2018
DRAWN: DA
CHECKED: AL
JOB NO: 17-1246
DESIGNED: AL
DRAWING NO: REVISION:
LS01 P5

- NOTES:
1. Figured dimensions shall be taken in preference to scaling.
 2. The contractor shall check all dimensions on site before commencing work.

LEGEND:

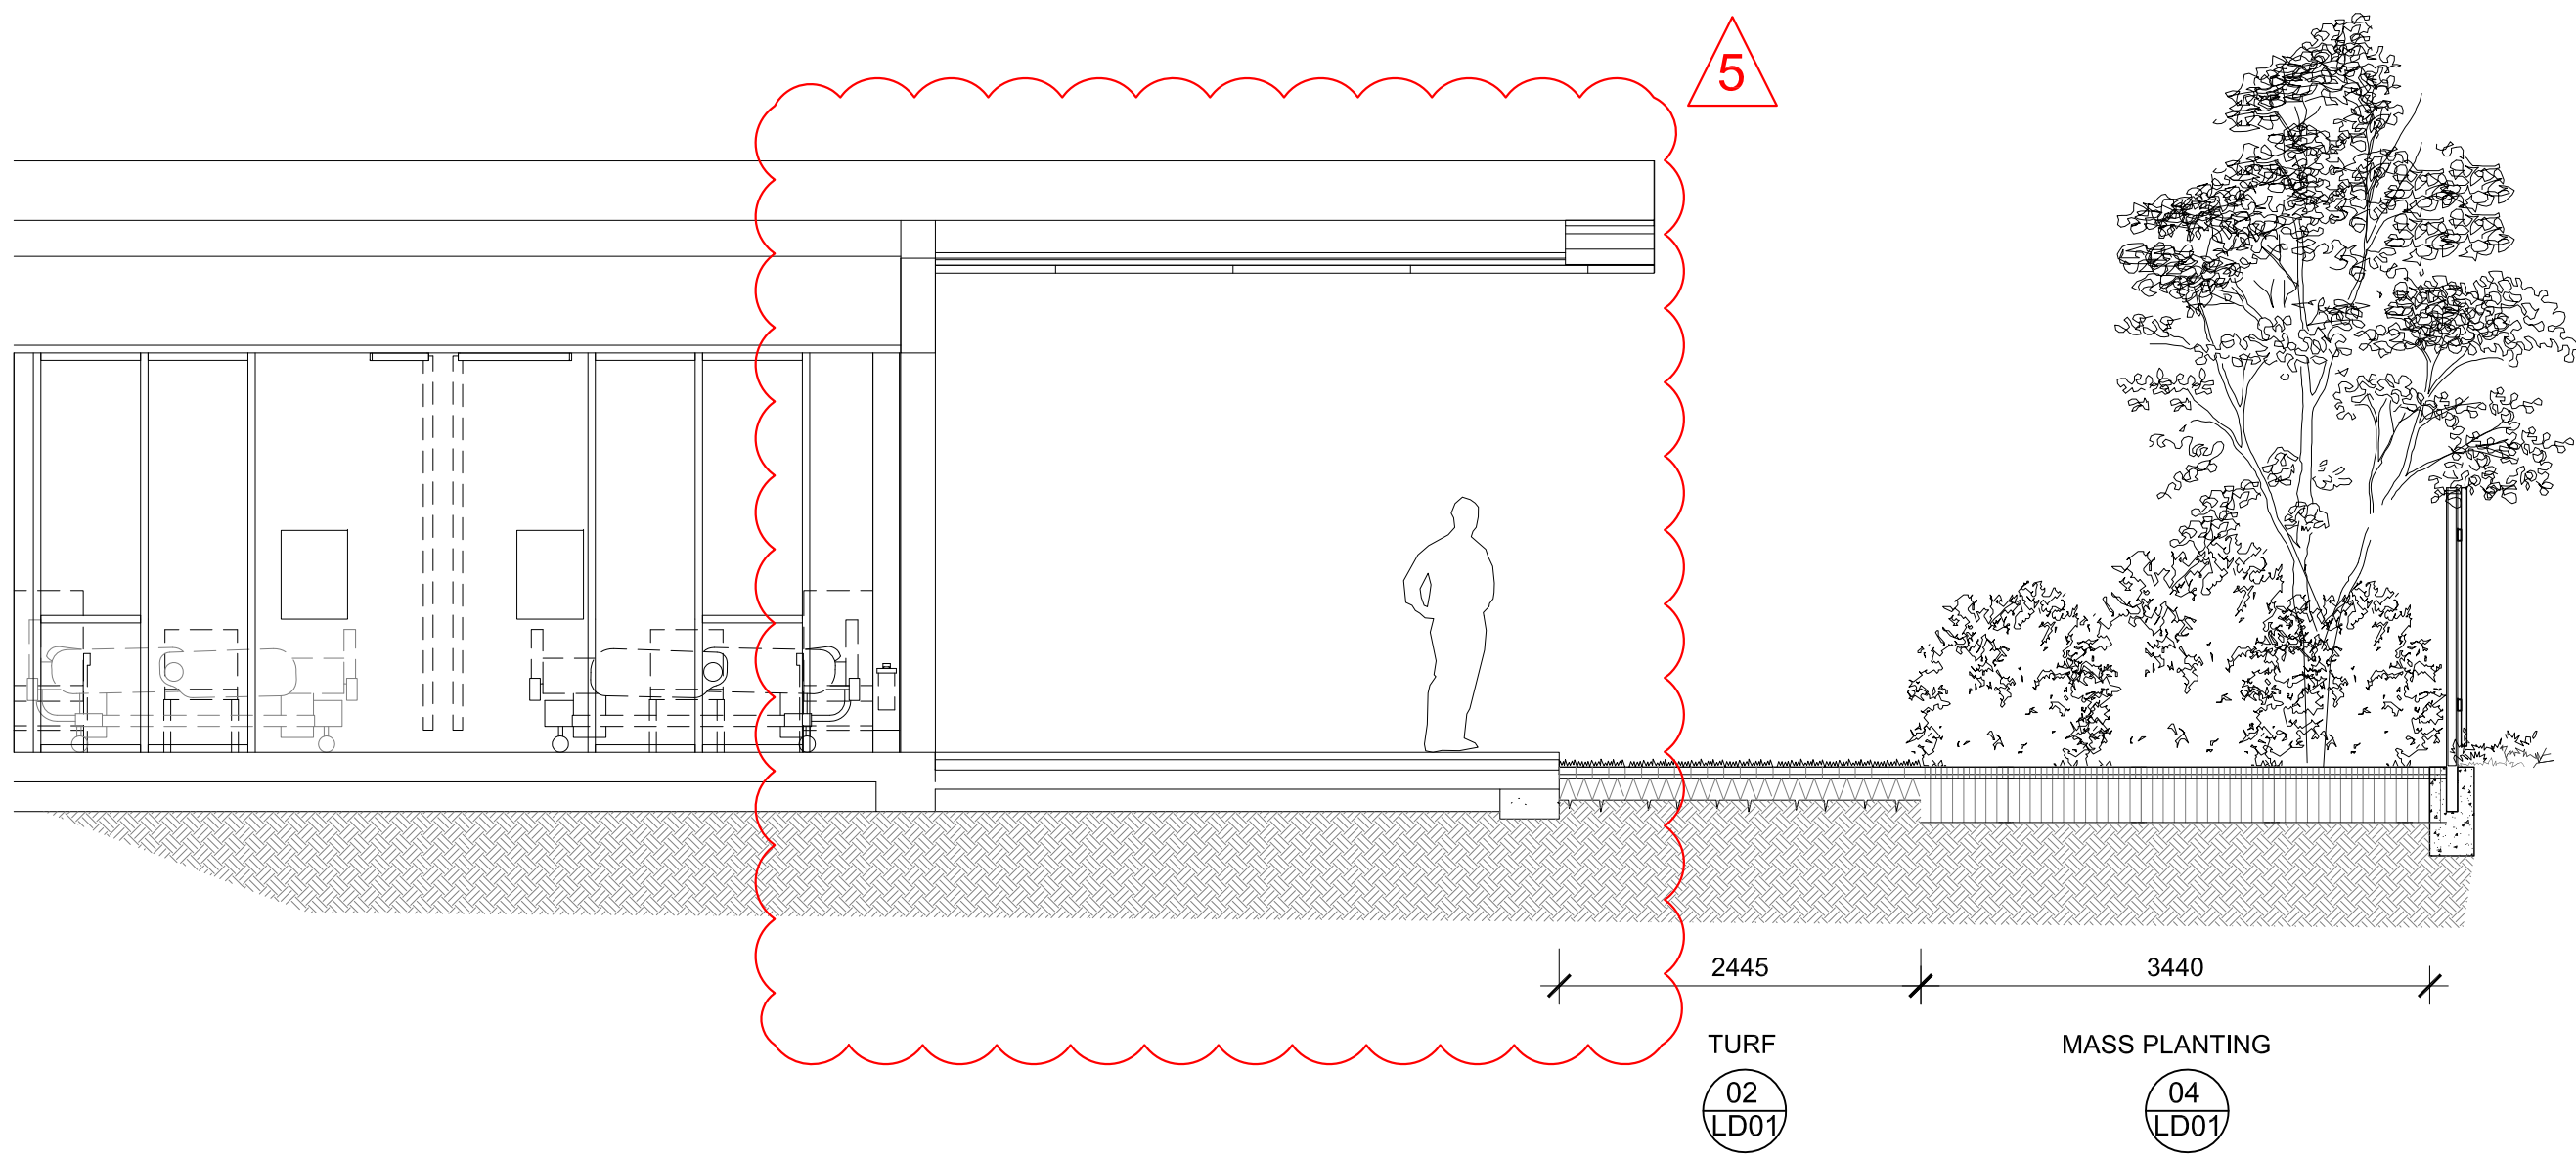

C-C SOUTH EAST SECURE COURTYARD
SECTION 1:50

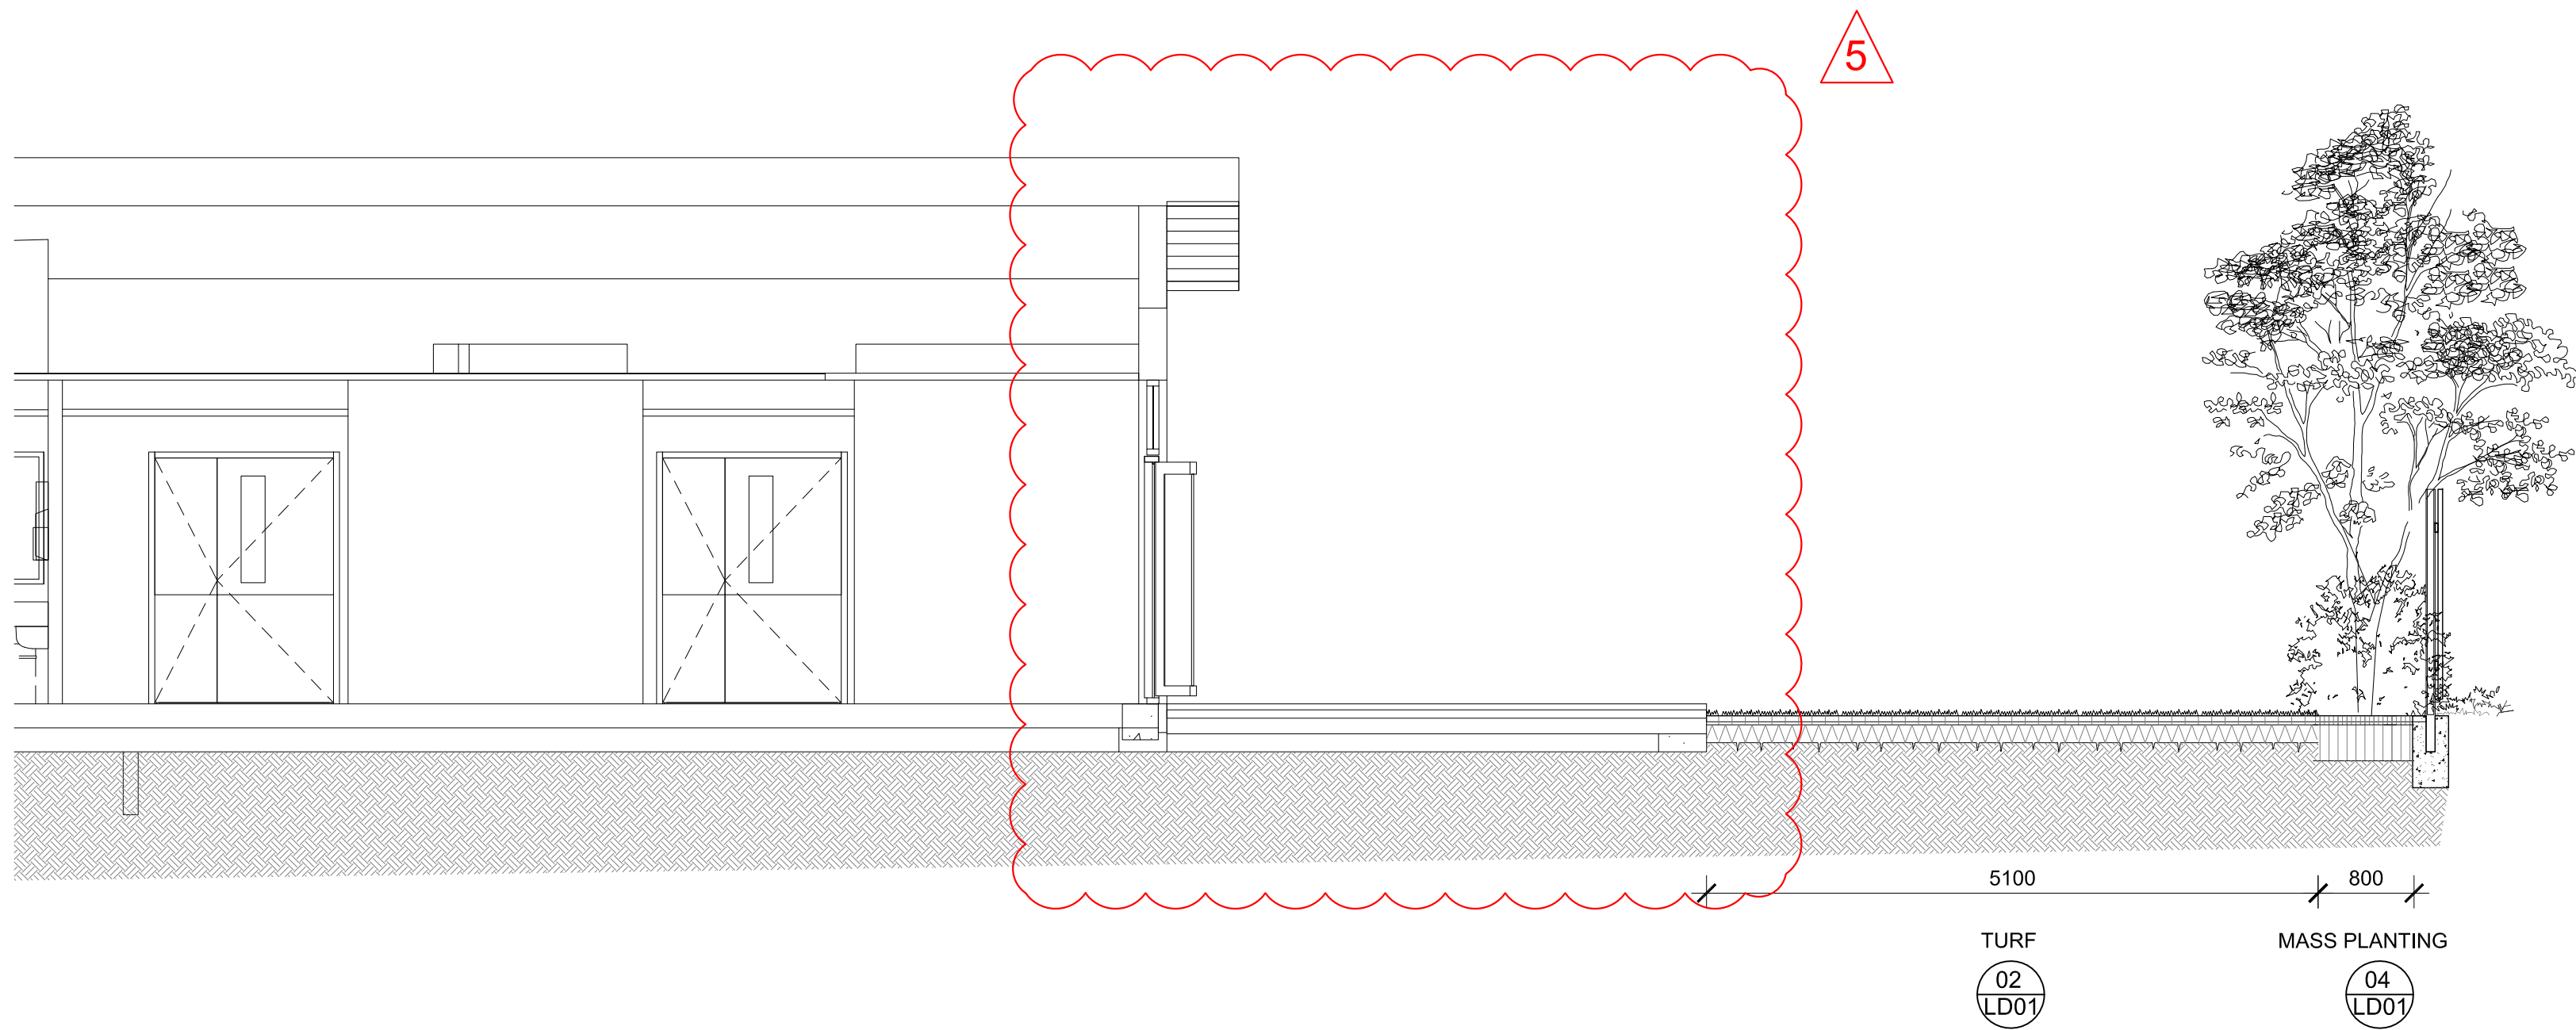

D-D NORTH EAST SECURE COURTYARD
SECTION 1:250

P5	TENDER 80% ISSUE	11.10.2018
P4	TENDER 80% ISSUE	02.10.2018
P3	TENDER 80% ISSUE	26.09.2018
P2	TENDER 80% ISSUE	21.09.2018
P1	DRAFT TENDER ISSUE	12.09.2018

ISSUE DESCRIPTION DATE

TaylorBrammer

TAYLOR BRAMMER LANDSCAPE ARCHITECTS PTY LTD
SYDNEY STUDIO
218 Oxford Street
Woollahra, NSW, 2025
T 61 2 9387 8655
F 61 2 9387 8155
E sydney@taylorbrammer.com.au

PROJECT:
MACKSVILLE HOSPITAL DEVELOPMENT

DRAWING TITLE:
LANDSCAPE SECTIONS 02

CLIENT:
HEALTH INFRASTRUCTURE



SCALE: 1:100 @ A1
DATE: 14/09/2018
DRAWN: DA
CHECKED: AL
JOB NO: 17-1246
DESIGNED: AL
DRAWING NO: REVISION:
LS02 P5


Copyright of Taylor Brammer Landscape Architects Pty Ltd. ABN 61 098 724 988

- NOTES:
1. Figured dimensions shall be taken in preference to scaling.
 2. The contractor shall check all dimensions on site before commencing work.

LEGEND:



E- E CENTRAL VIEW COURTYARD
SECTION 1:50

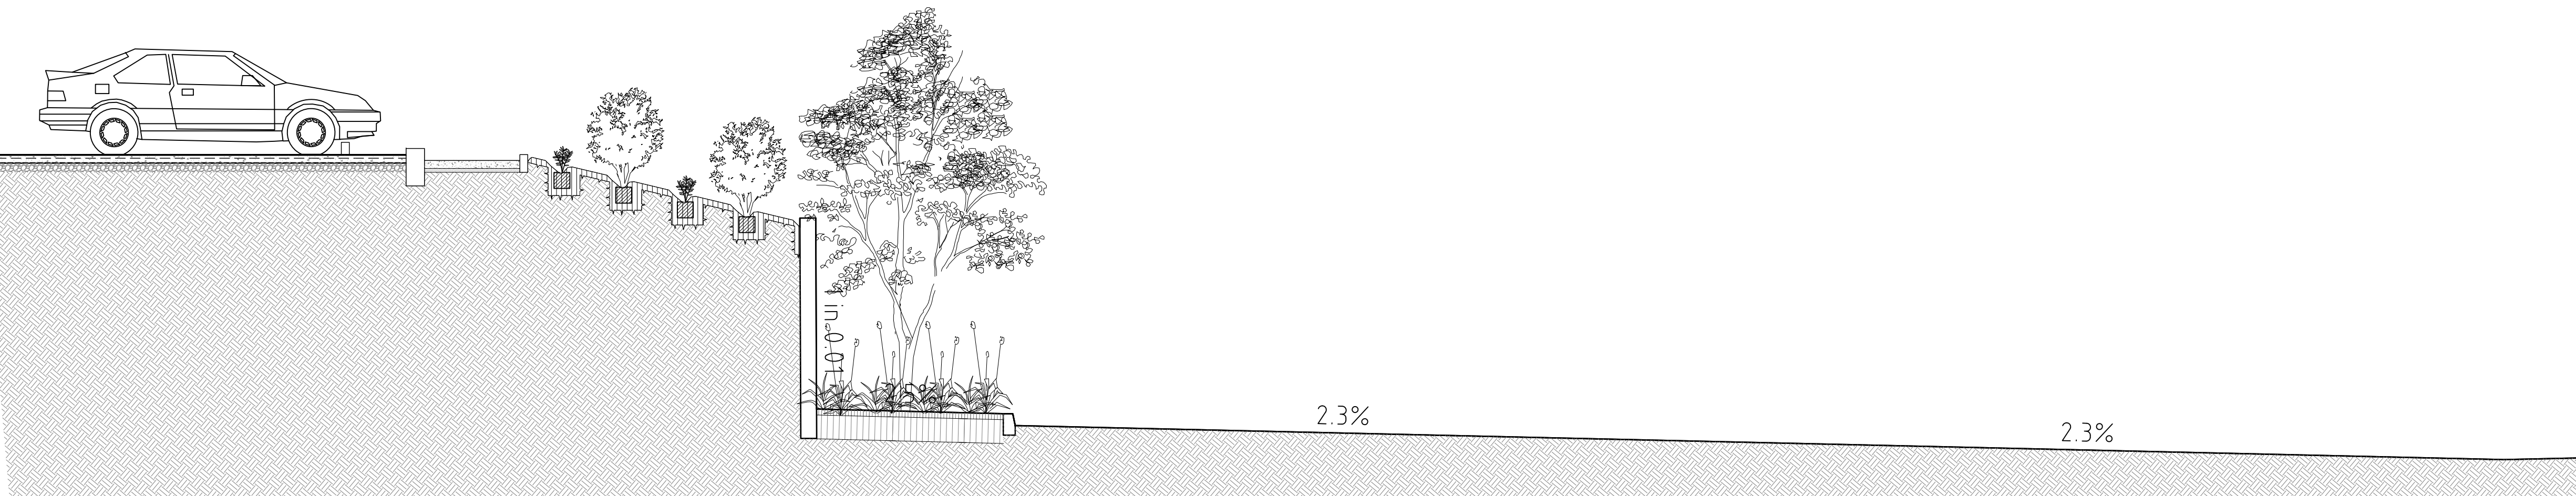

F- F CAR PARK
SECTION 1:50

P3	TENDER 80% ISSUE	02.10.2018
P2	TENDER 80% ISSUE	21.09.2018
P1	DRAFT TENDER ISSUE	12.09.2018
ISSUE	DESCRIPTION	DATE

TaylorBrammer

TAYLOR BRAMMER LANDSCAPE ARCHITECTS PTY LTD
SYDNEY STUDIO
218 Oxford Street
Woollahra, NSW, 2025
T 61 2 9387 8655
F 61 2 9387 8155
E sydney@taylorbrammer.com.au

PROJECT:
MACKSVILLE HOSPITAL DEVELOPMENT


DRAWING TITLE:
LANDSCAPE SECTIONS 03

CLIENT:
HEALTH INFRASTRUCTURE




SCALE: 1:100 @ A1
DATE: 14/09/2018
DRAWN: DA
CHECKED: AL
JOB NO: 17-124s
DESIGNED: AL
DRAWING NO: REVISION:
LS03 P3


Copyright of Taylor Brammer Landscape Architects Pty Ltd. ABN 61 098 724 988

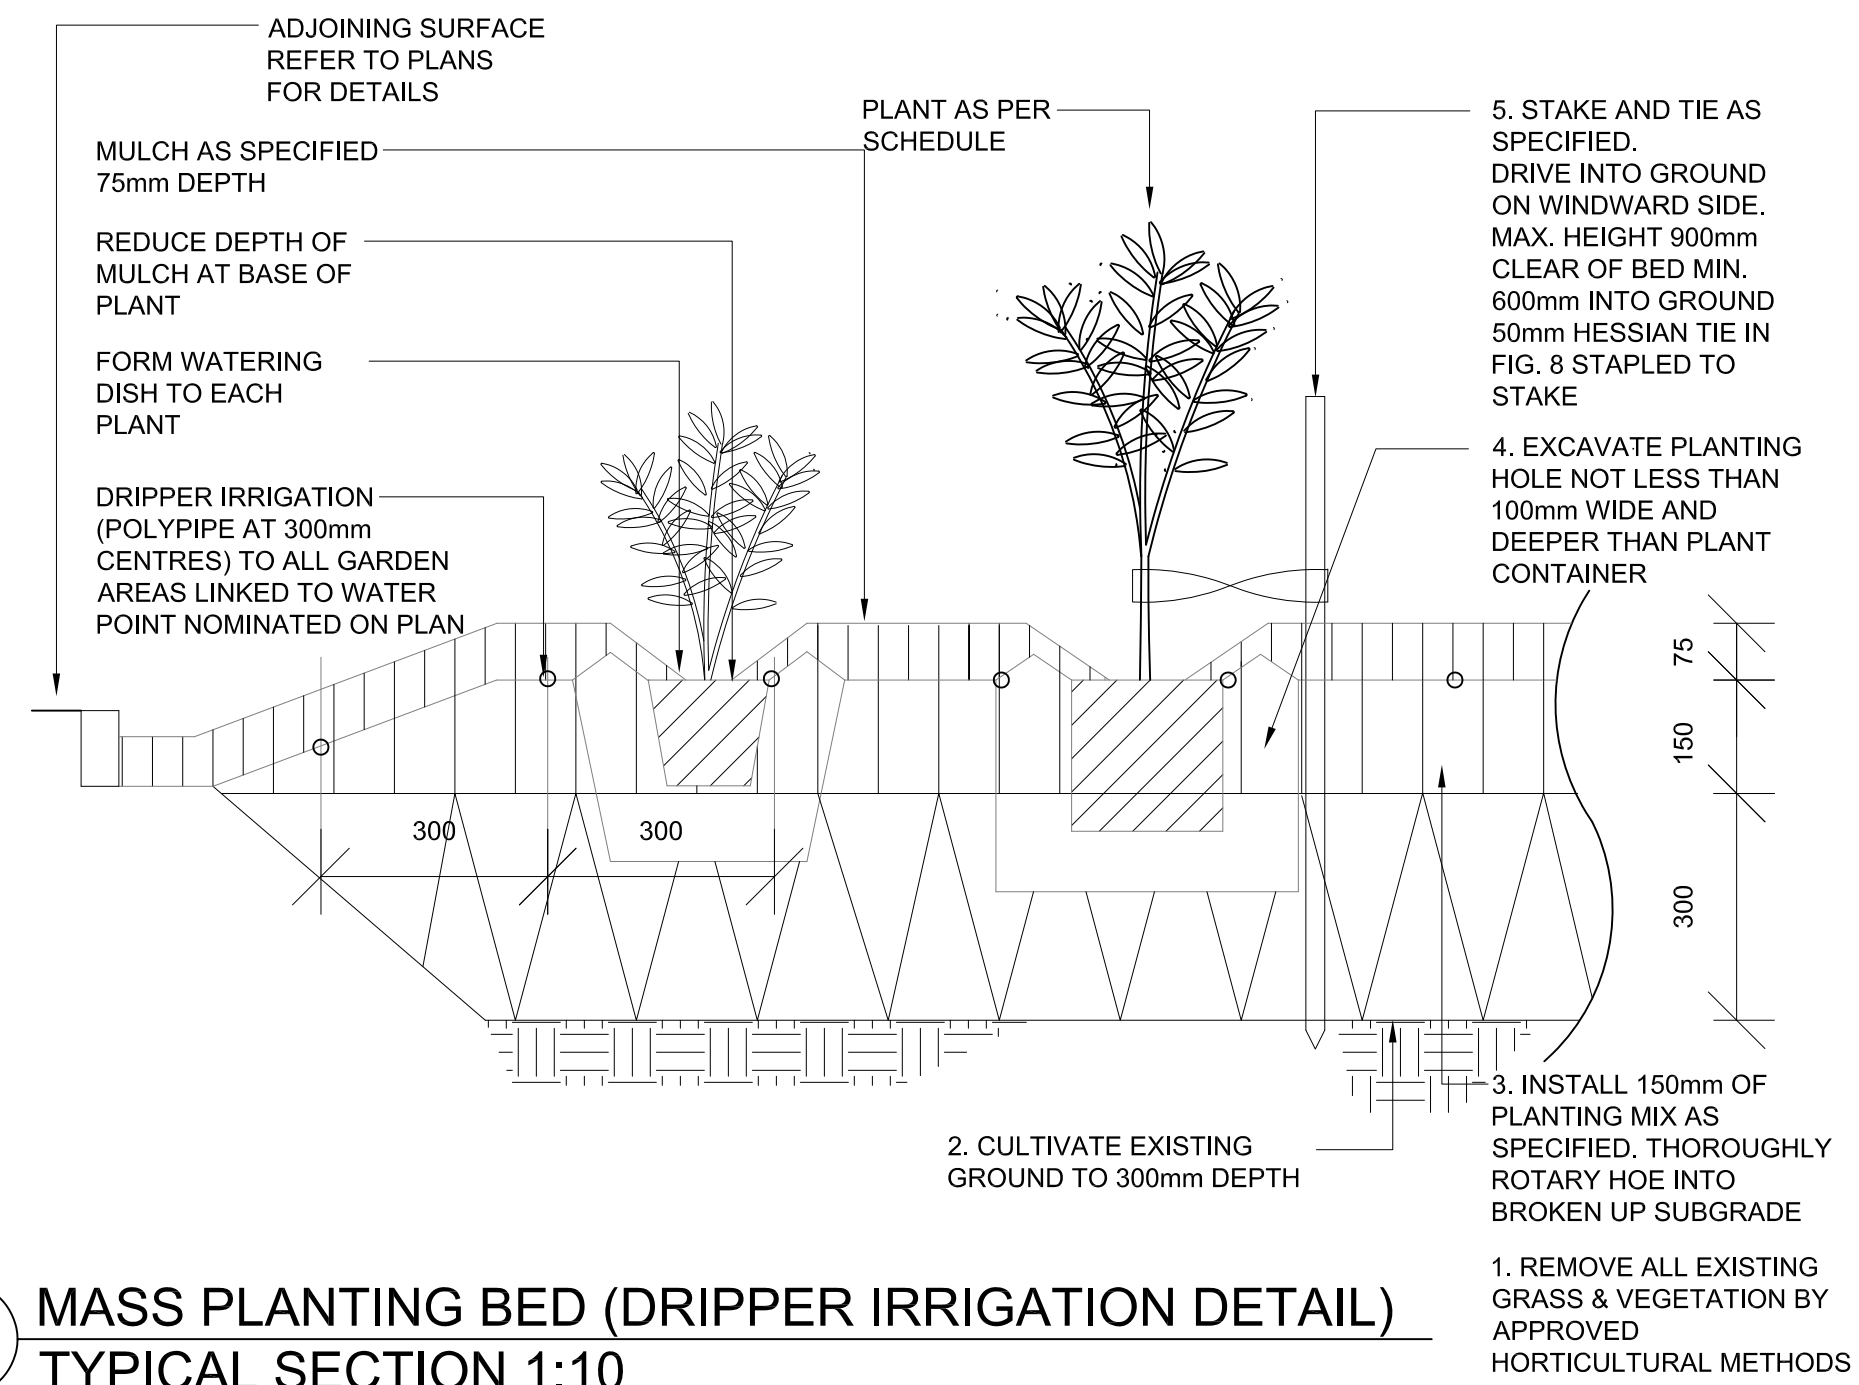


1 MASS PLANTING BED (DRIPPER IRRIGATION DETAIL)
TYPICAL SECTION 1:10

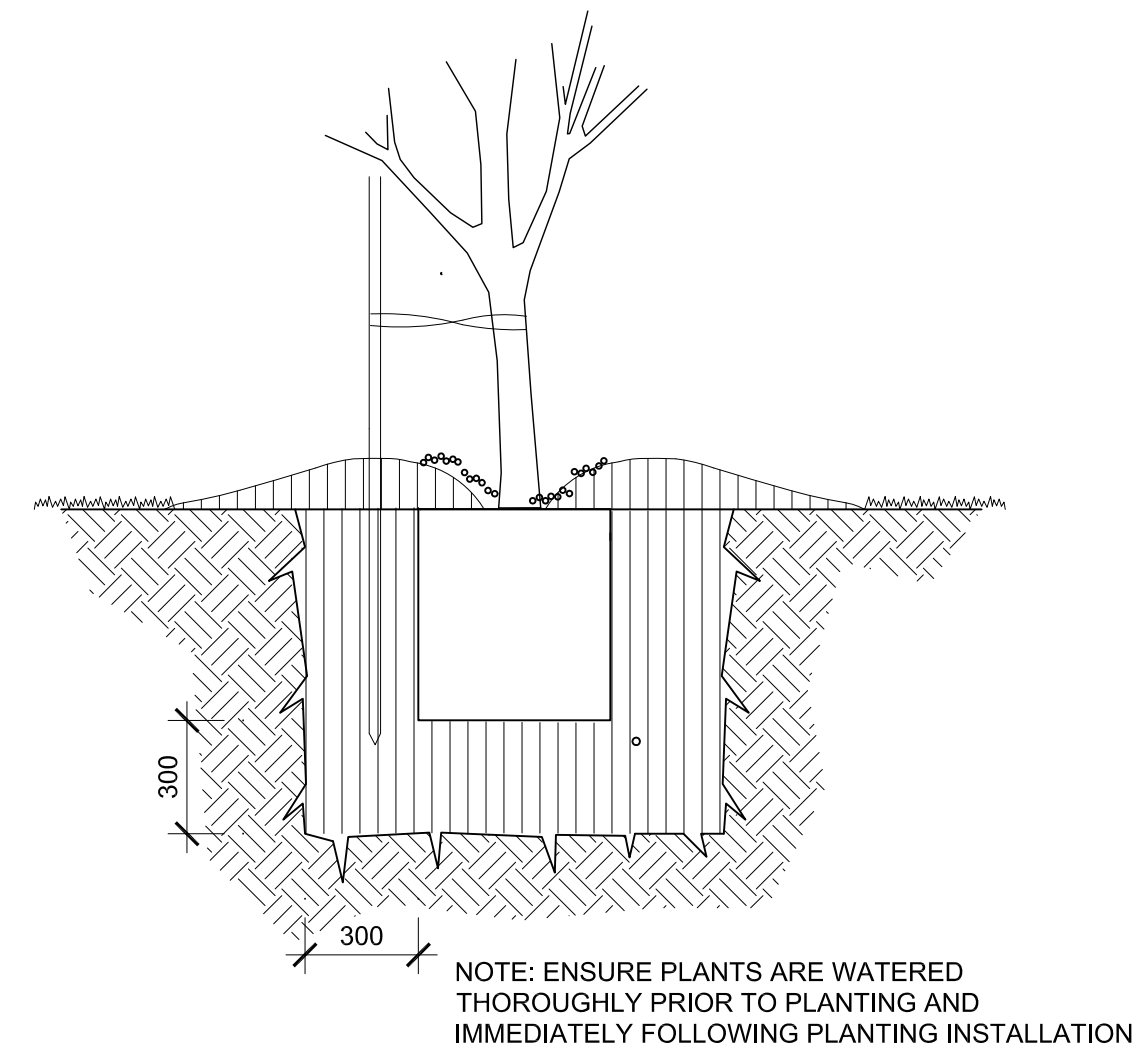


3 TREE IN GRASS
TYPICAL SECTION 1:20

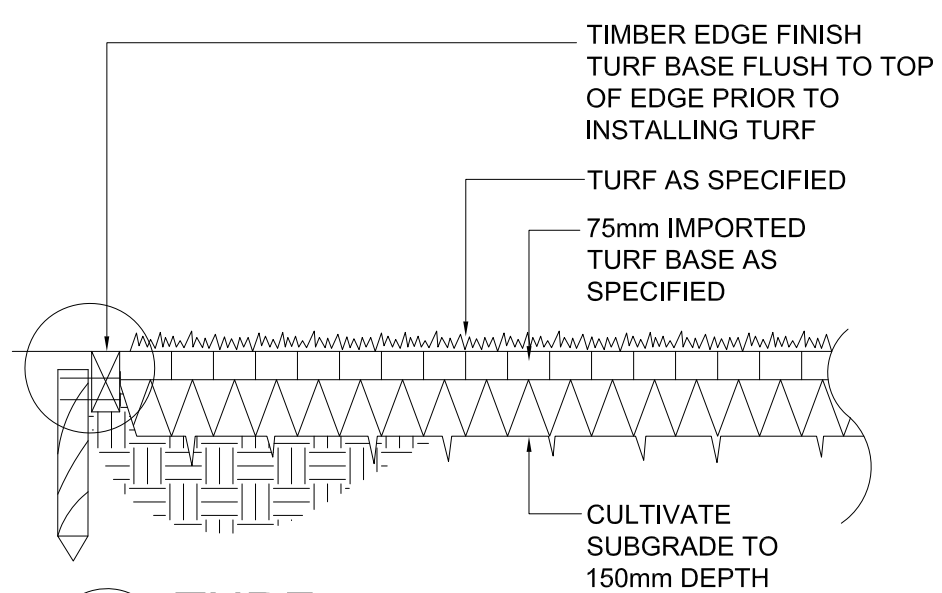

2 TURF
TYPICAL SECTION 1:20

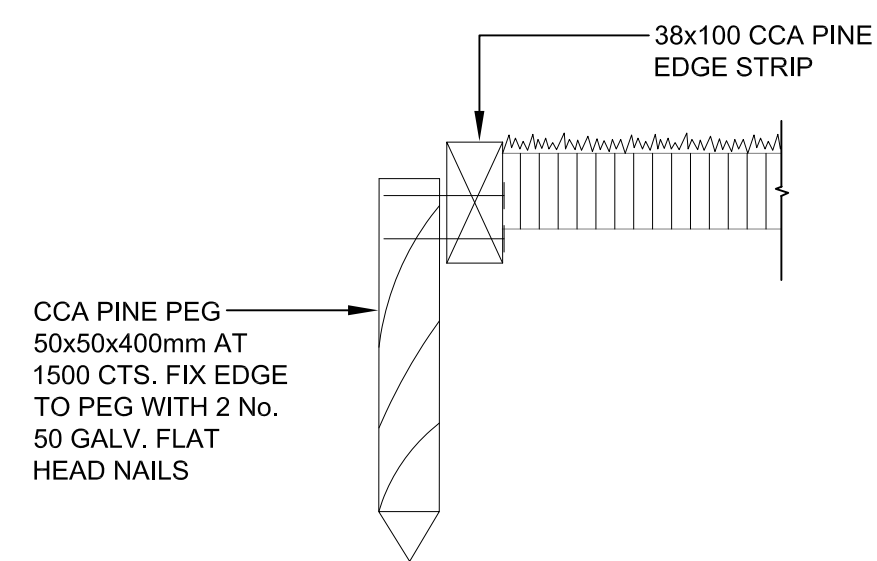

2A TIMBER EDGE
TYPICAL DETAIL

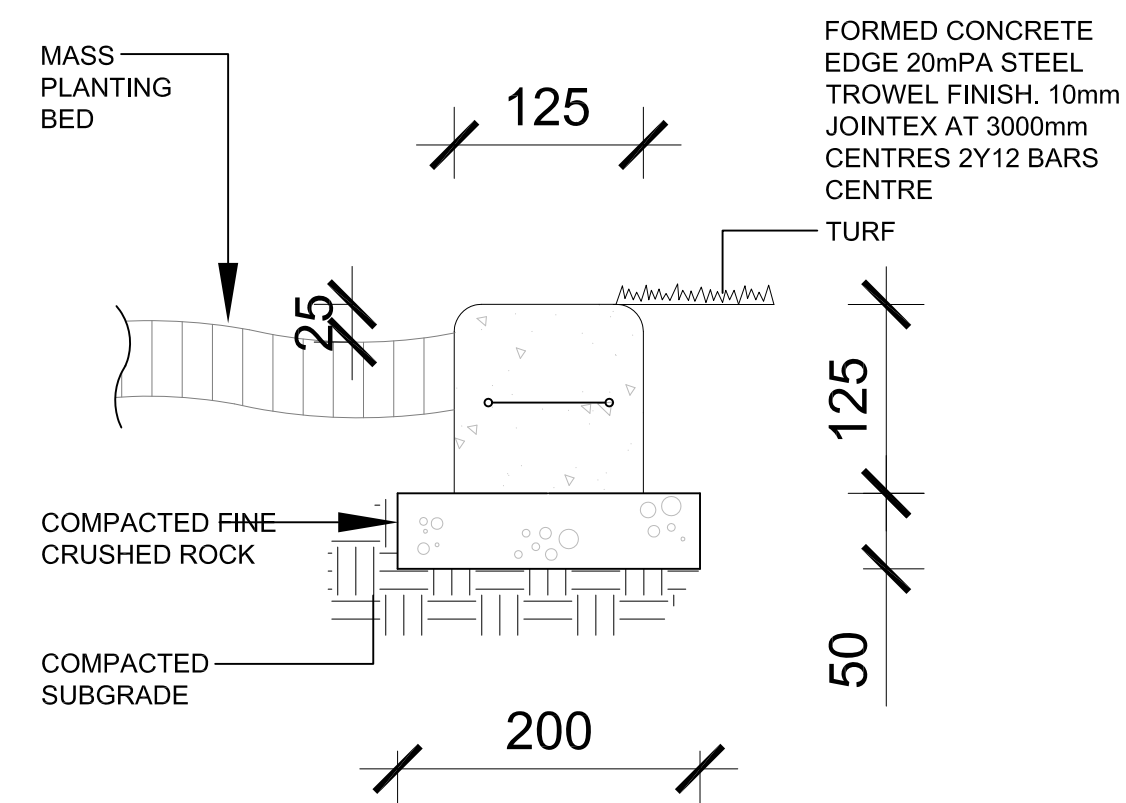

2B CONCRETE EDGE
TYPICAL SECTION 1:5

NOTES:

1. Figured dimensions shall be taken in preference to scaling.
2. The contractor shall check all dimensions on site before commencing work.

LEGEND:

P3	TENDER 80% ISSUE	02.10.2018
P2	TENDER 80% ISSUE	21.09.2018
P1	DRAFT TENDER 80% ISSUE	19.09.2018
ISSUE	DESCRIPTION	DATE

TaylorBrammer

TAYLOR BRAMMER LANDSCAPE ARCHITECTS PTY LTD
SYDNEY STUDIO

218 Oxford Street
Woolahra, NSW, 2025
T 61 2 9387 8855
F 61 2 9387 8155
E sydney@taylorbrammer.com.au

PROJECT:
MACKSVILLE HOSPITAL DEVELOPMENT

DRAWING TITLE:

LANDSCAPE DETAILS 01


CLIENT:
HEALTH INFRASTRUCTURE

SCALE: 1:100 @ A1 CHECKED: AL DRAWING NO: REVISION:
DATE: 19/09/2018 JOB NO: 17-124s LD01 P3
DRAWN: DA DESIGNED: AL


NOTES:

1. Figured dimensions shall be taken in preference to scaling.
2. The contractor shall check all dimensions on site before commencing work.


LEGEND:

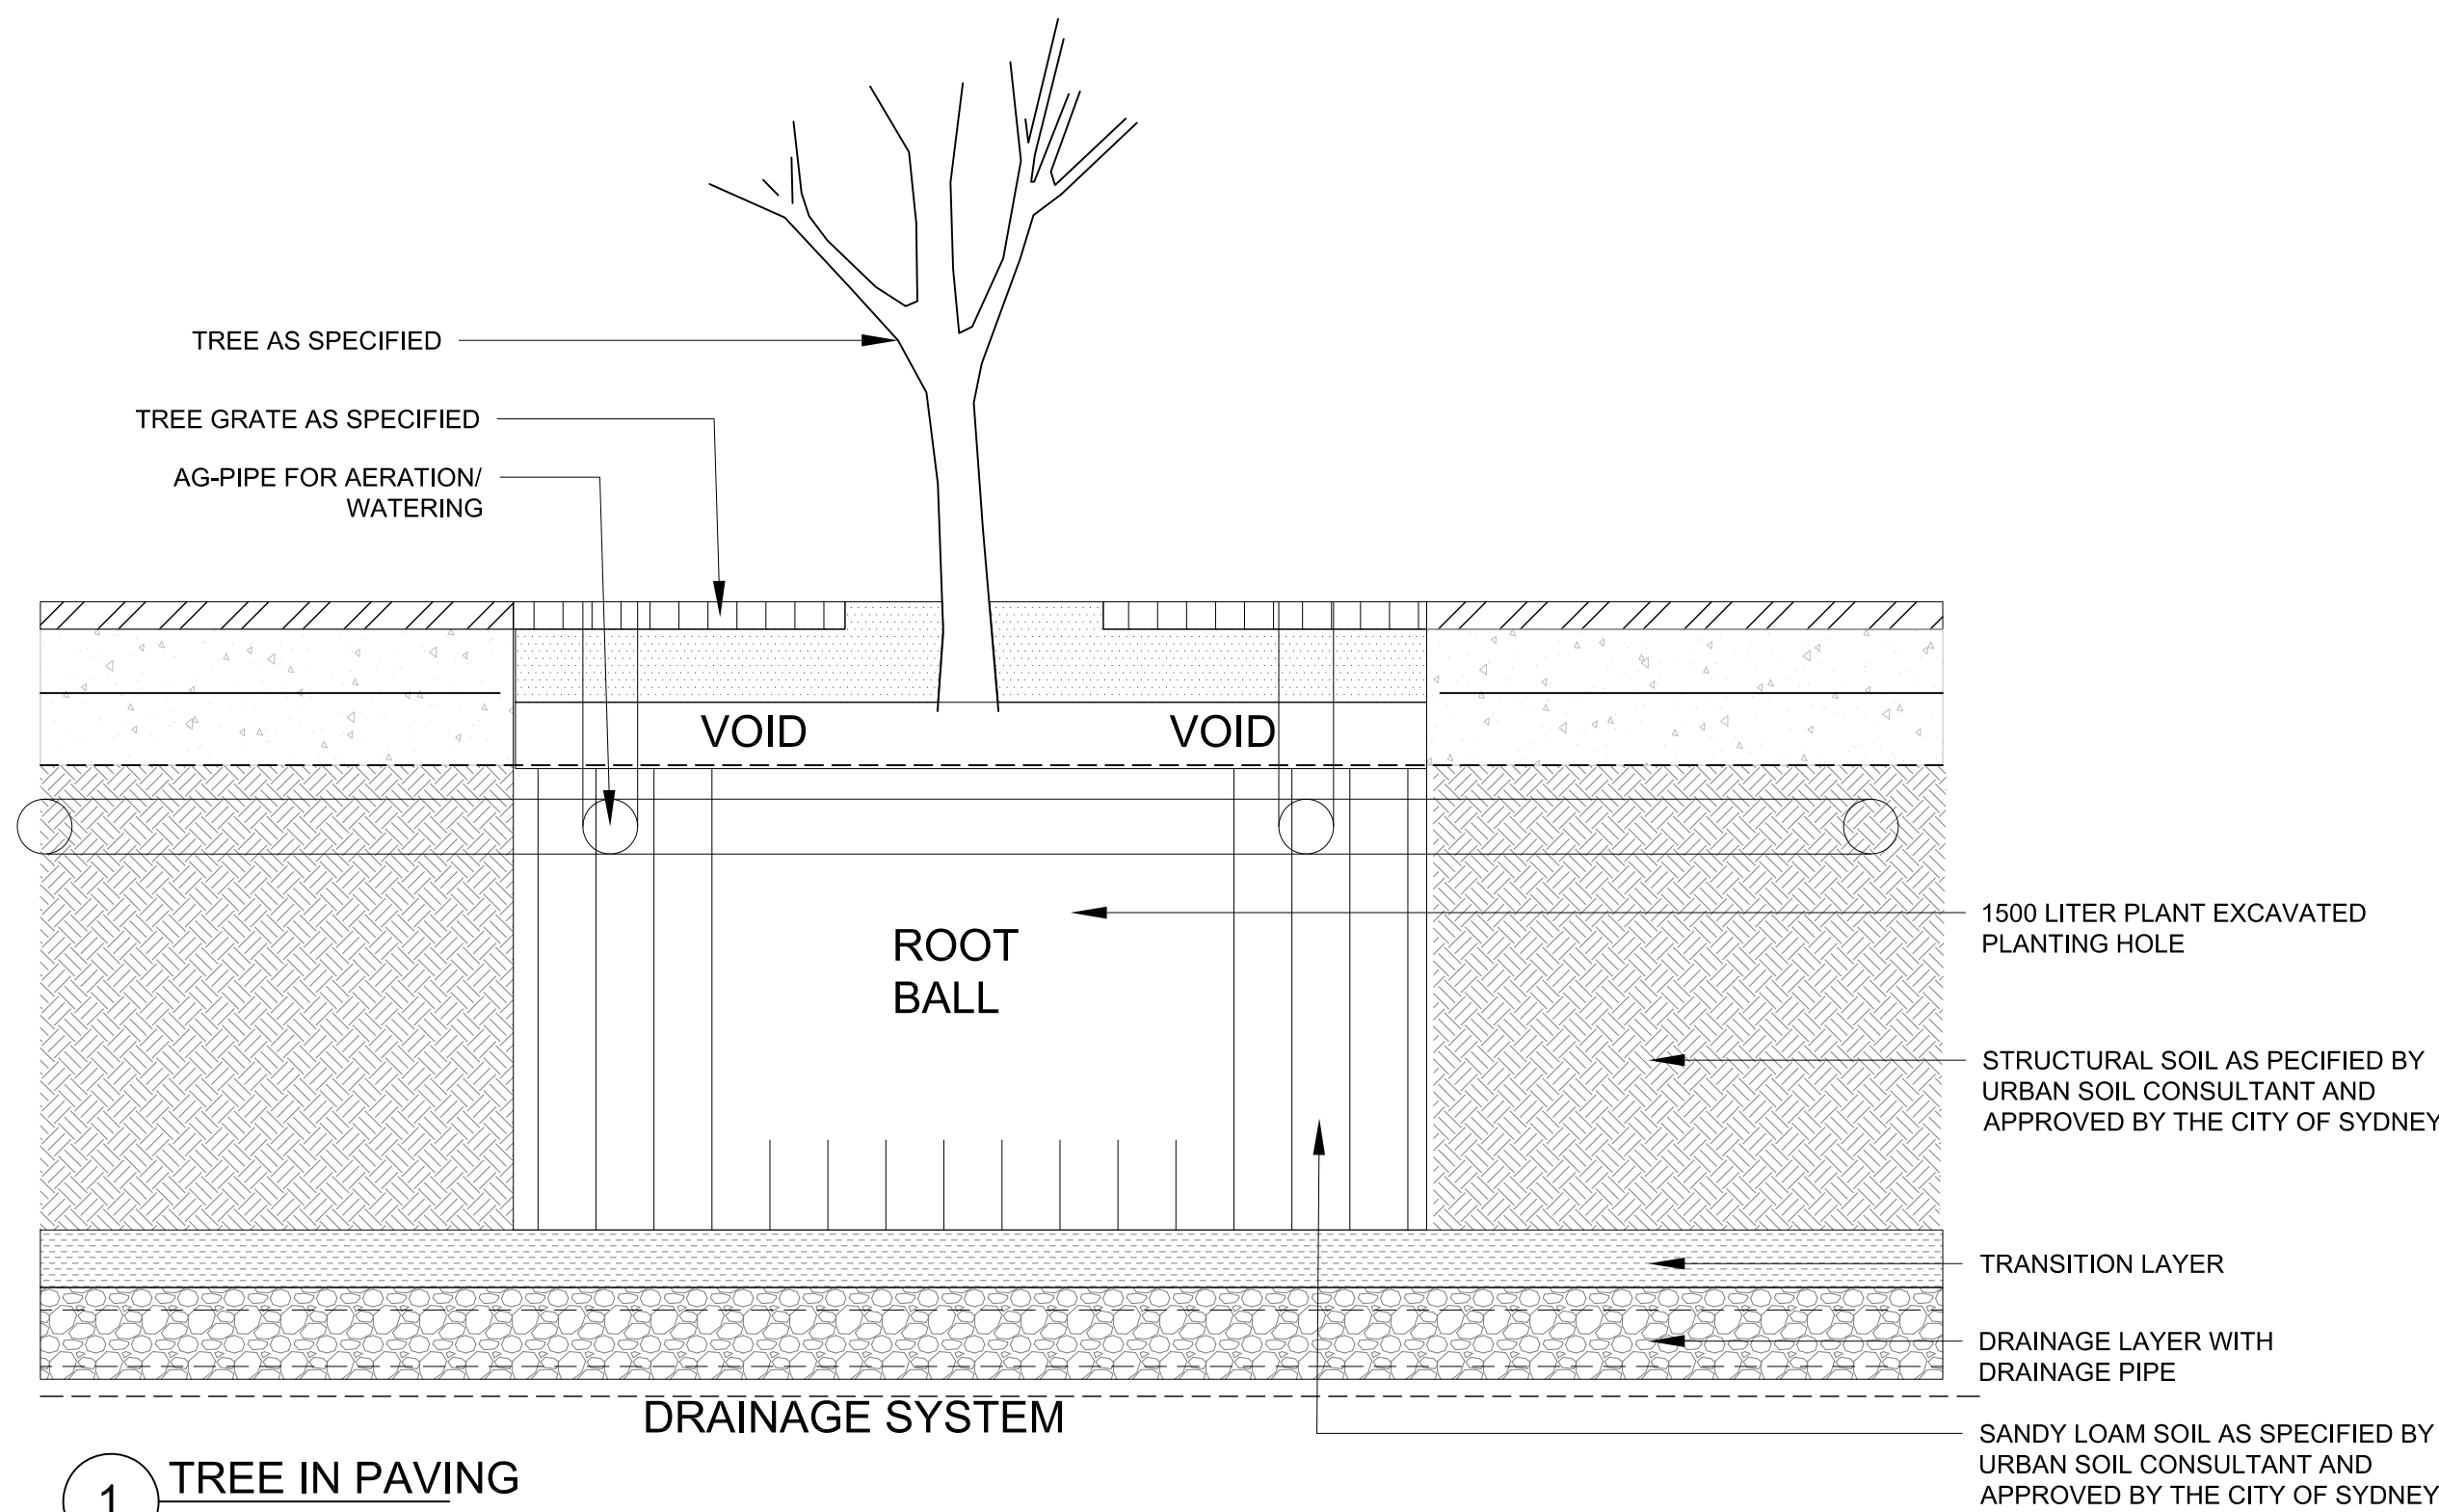

SECTION 1:20-EXPANSION JOINT

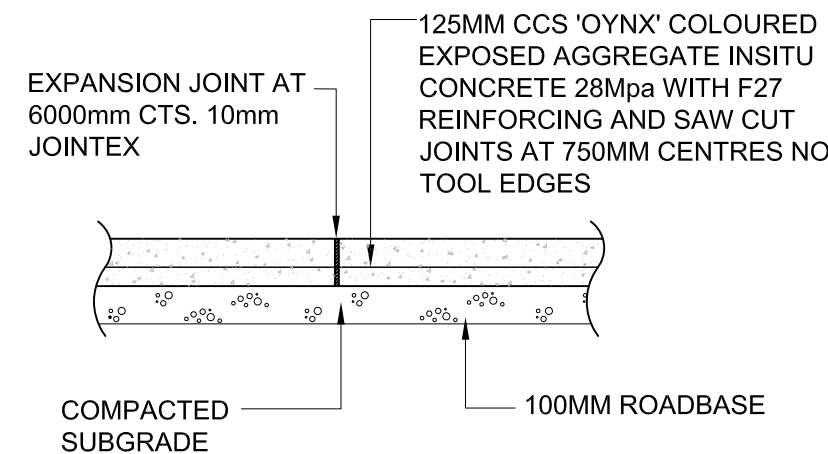


SECTION 1:20-CONSTRUCTION JOINT

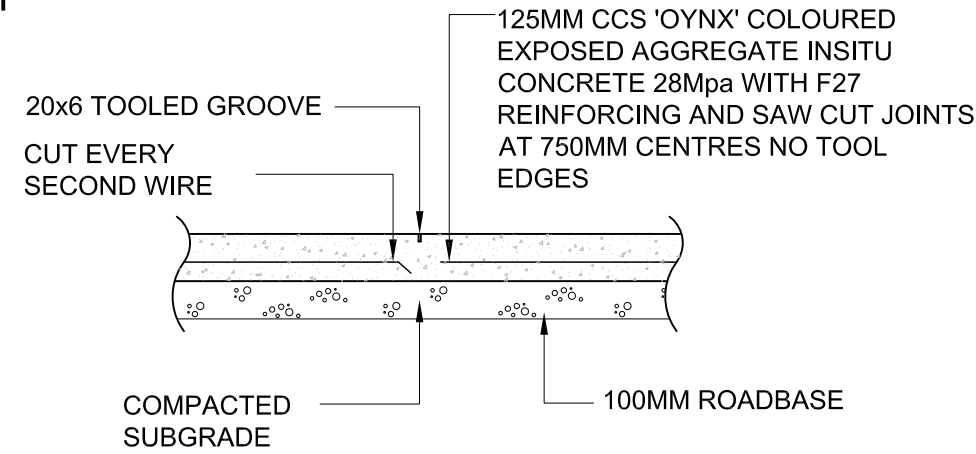


2 PAVING-INSITU 'ONYX' EXPOSED AGGREGATE CONCRETE

SECTION 1:20

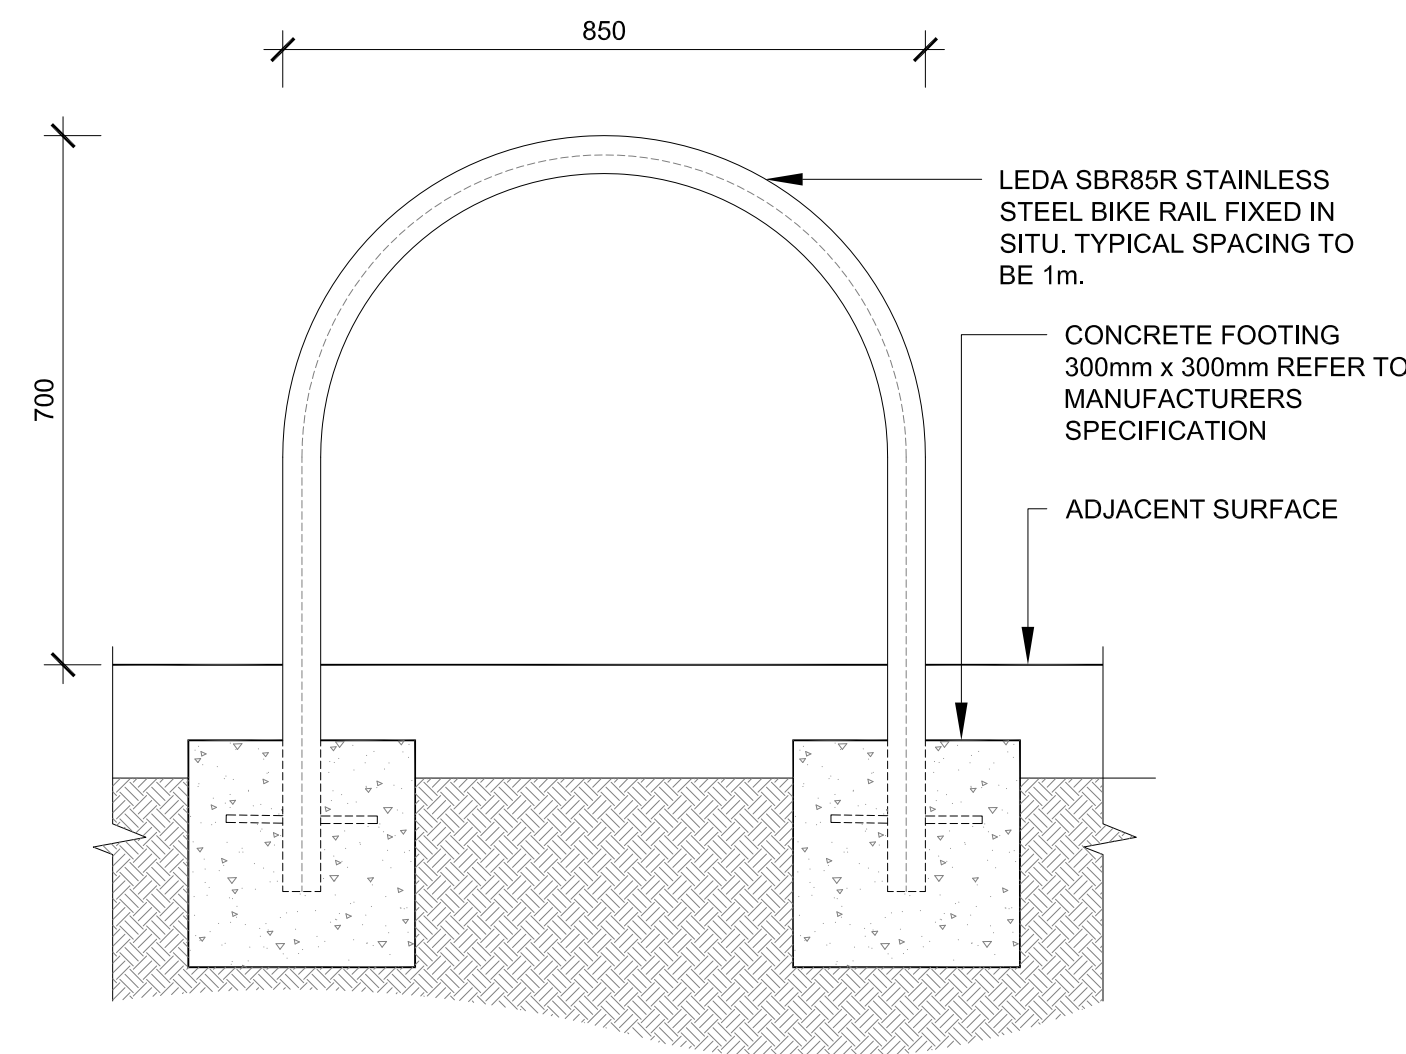


5 BIKE RAIL

TYPICAL SECTION 1:10

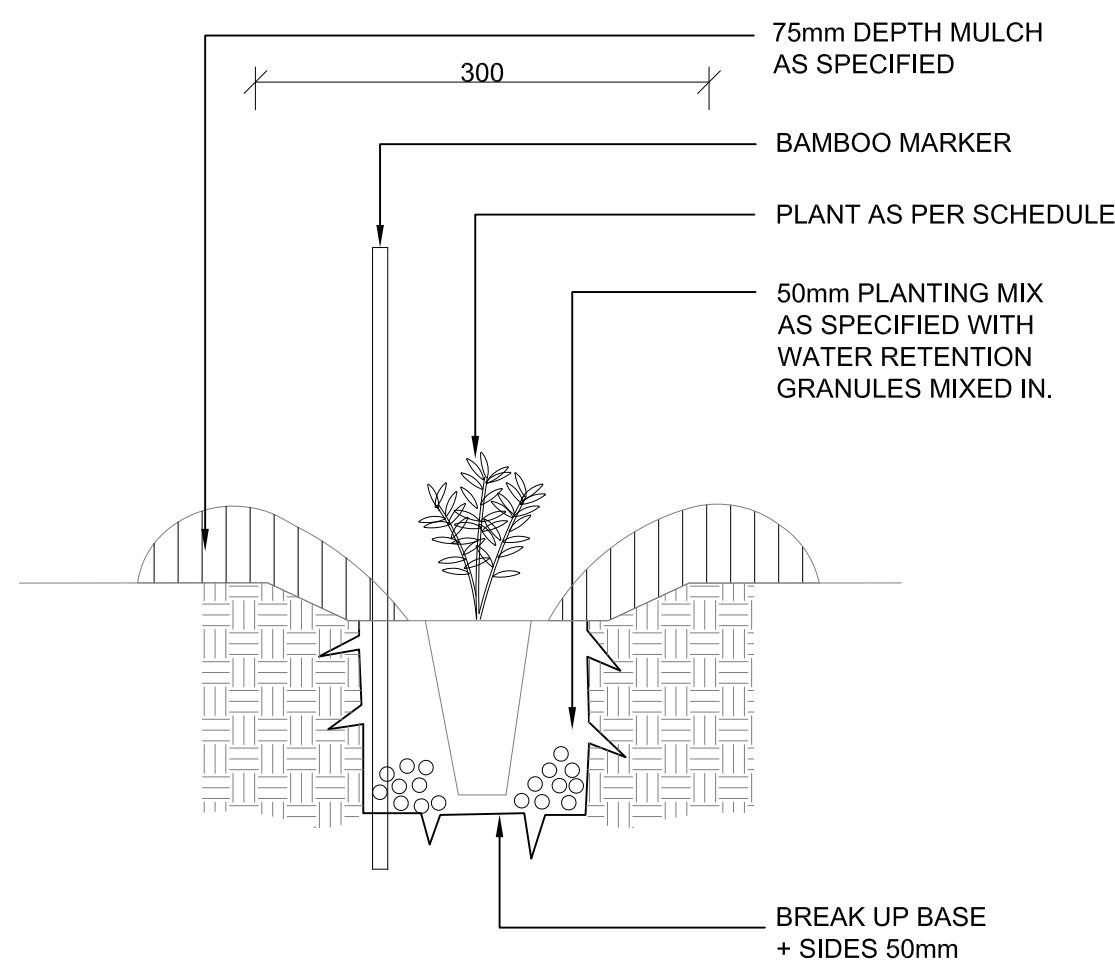


3 TREE PLANTING - TUBESTOCK

SECTION 1:5

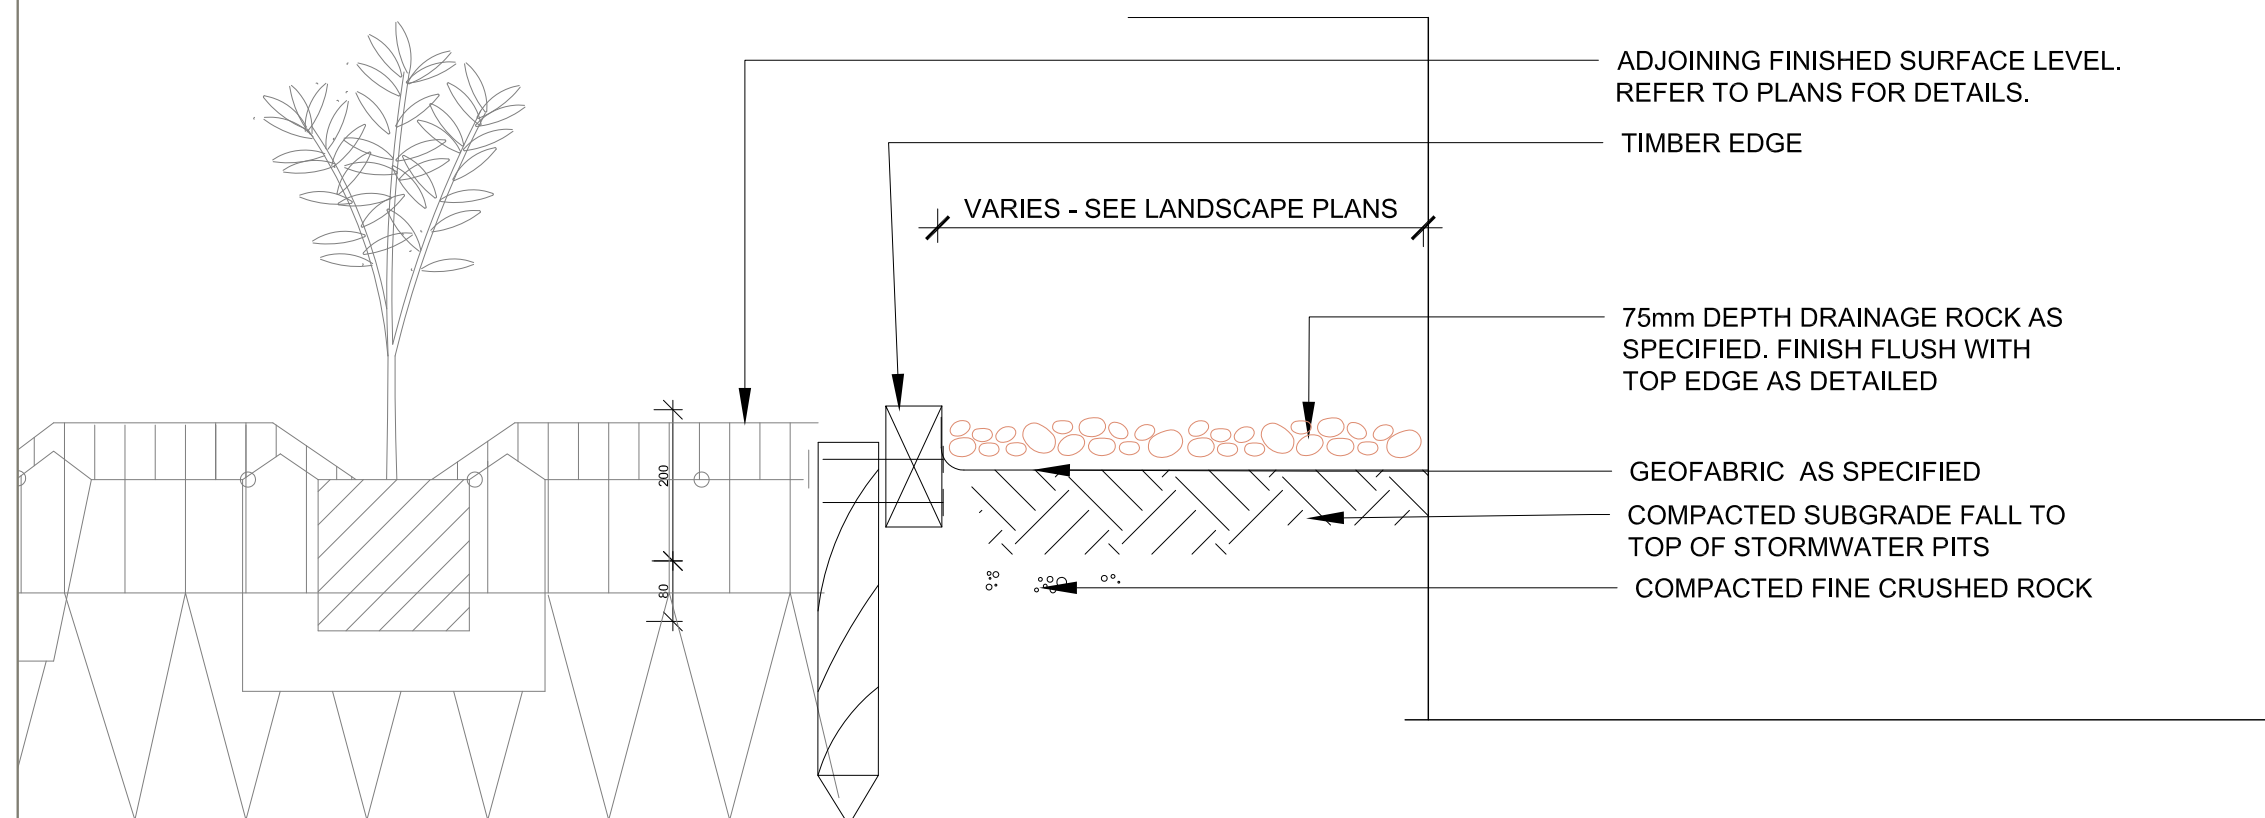

5 GRAVEL TRIM TO BUILDING

SECTION 1:10

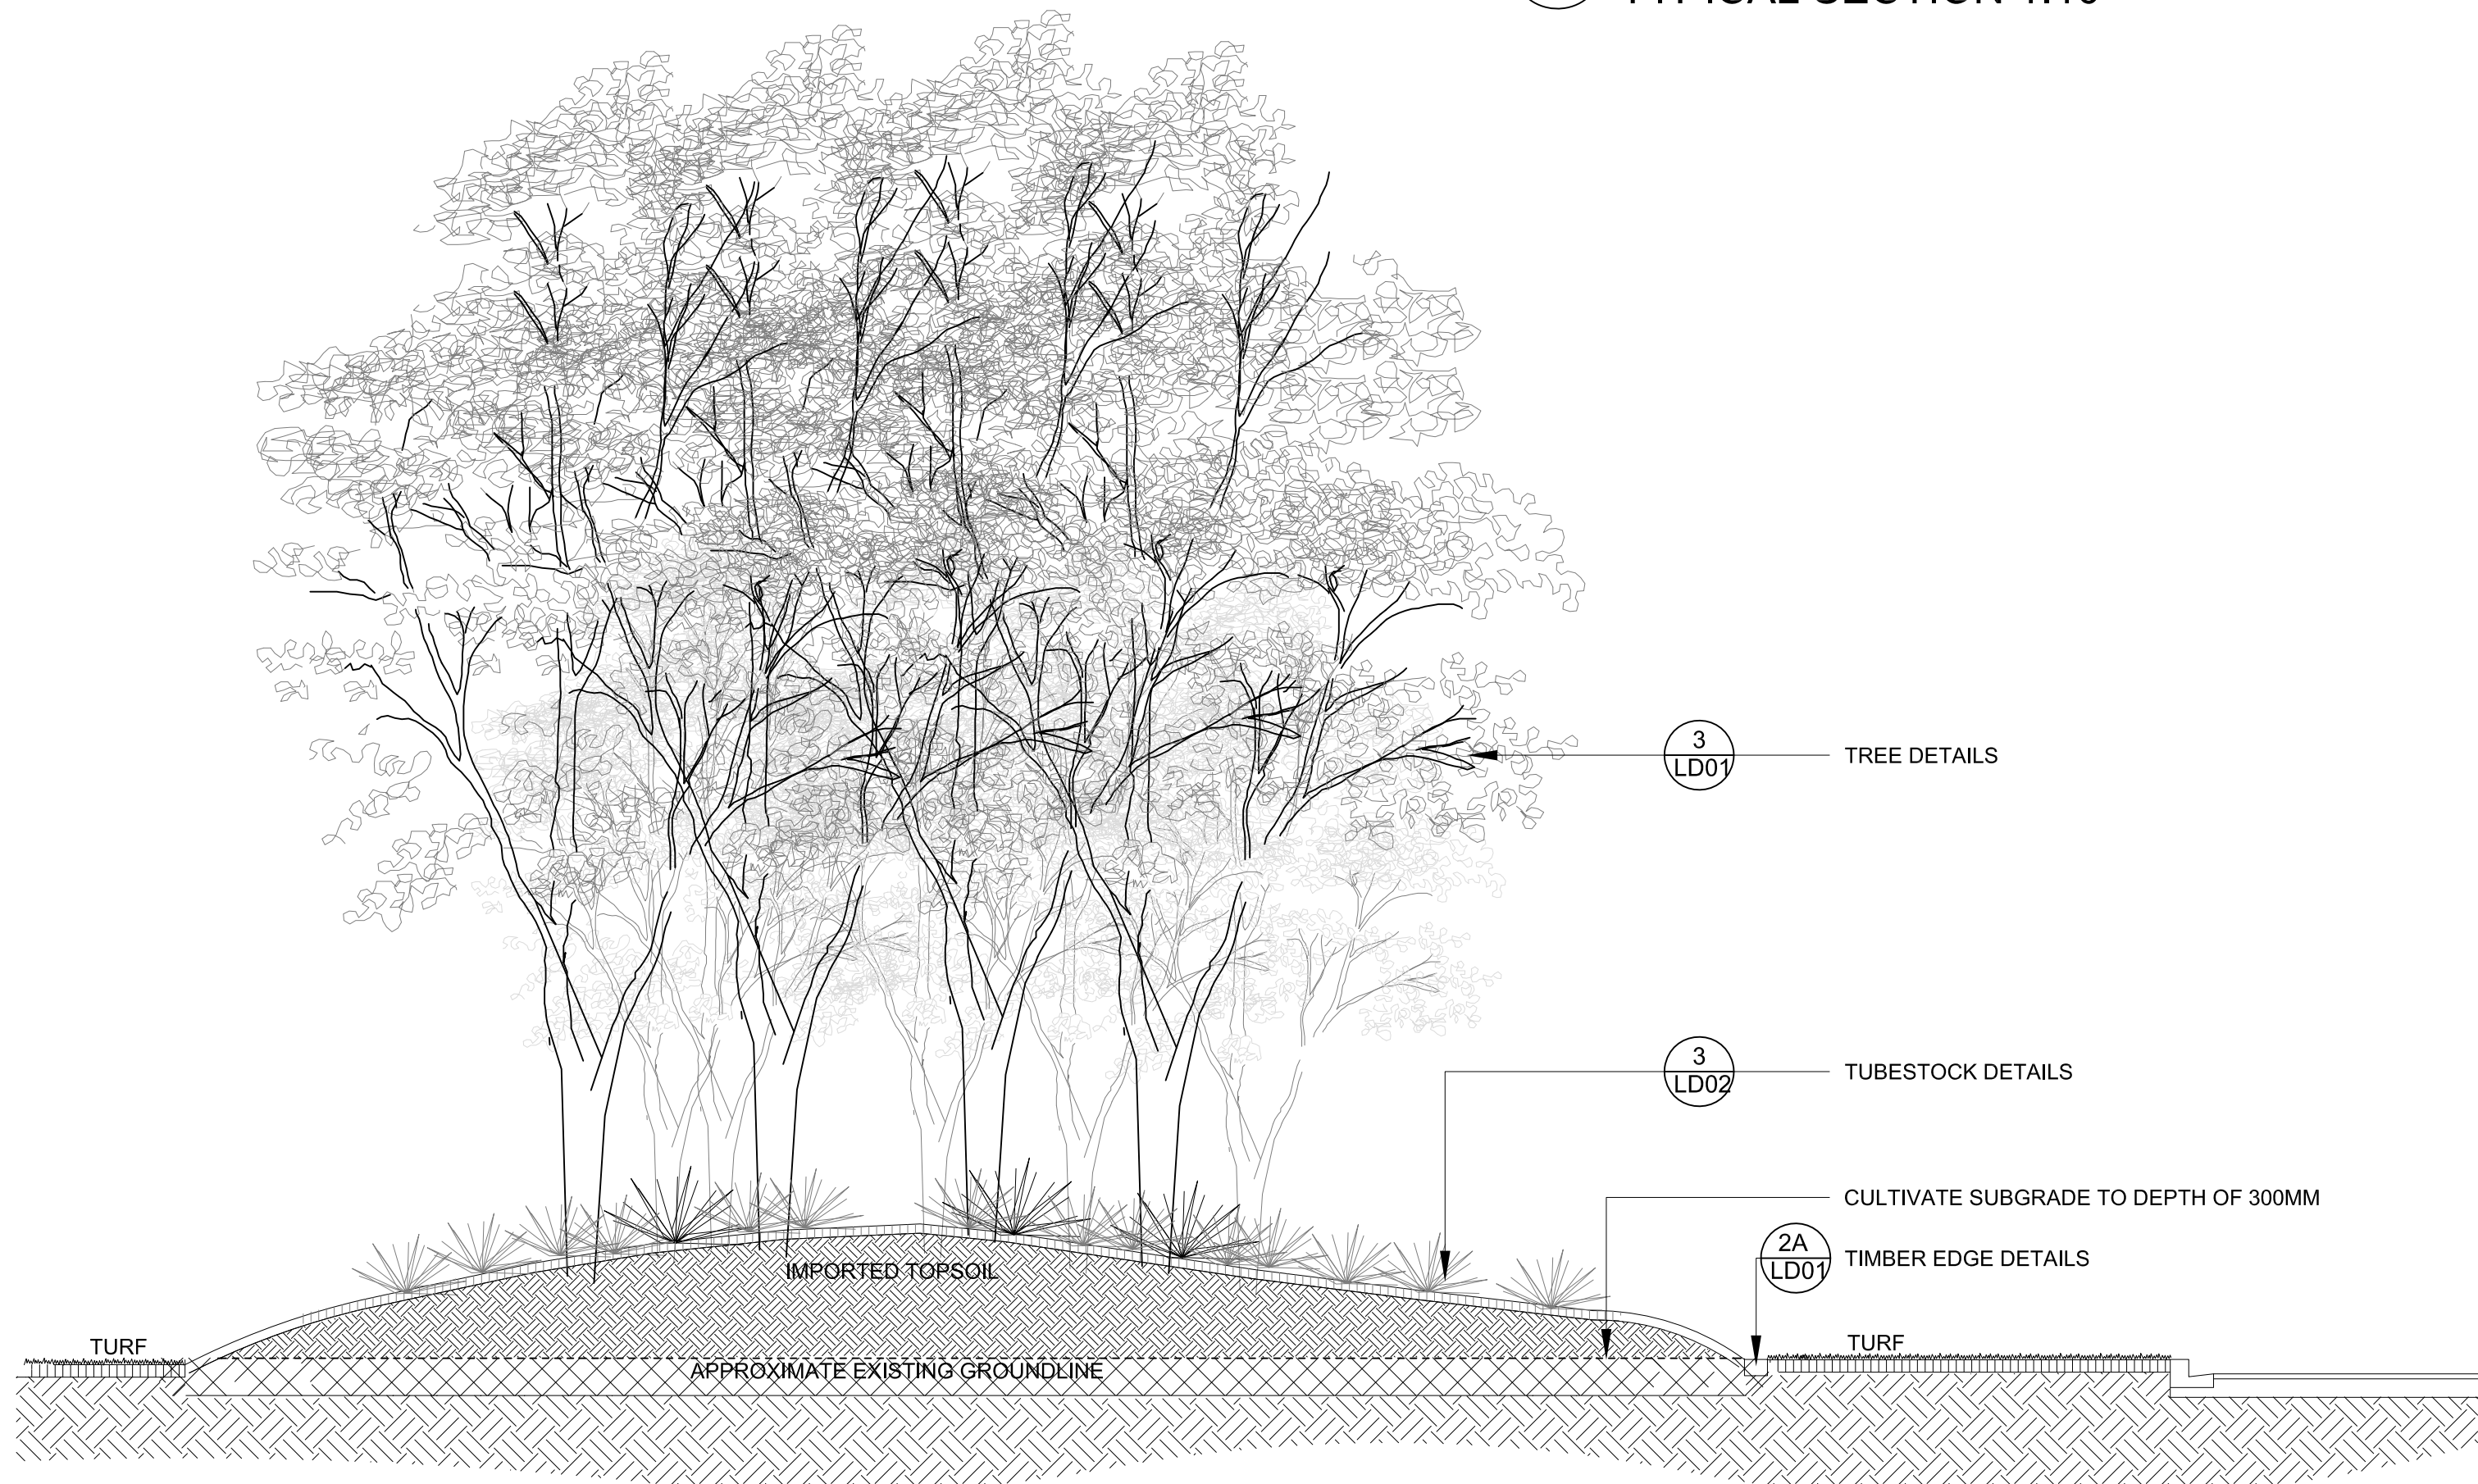

4 PLANTING ON MOUND

TYPICAL SECTION 1:50

P4	TENDER 80% ISSUE	10.10.2018
P3	TENDER 80% ISSUE	02.10.2018
P2	TENDER 80% ISSUE	21.09.2018
P1	DRAFT TENDER 80% ISSUE	18.09.2018
ISSUE	DESCRIPTION	DATE

TaylorBrammer

TAYLOR BRAMMER LANDSCAPE ARCHITECTS PTY LTD
SYDNEY STUDIO
218 Oxford Street
Woollahra, NSW, 2025

T 61 2 9387 8855
F 61 2 9387 8155
E sydney@taylorbrammer.com.au

PROJECT:
MACKSVILLE HOSPITAL DEVELOPMENT

DRAWING TITLE:
LANDSCAPE DETAILS 02

CLIENT:
HEALTH INFRASTRUCTURE

0 1 2 4 6m

SCALE: 1:100 @ A1 CHECKED: AL DRAWING NO: REVISION:
DATE: 19/09/2018 JOB NO: 17-124s
DRAWN: DA DESIGNED: AL LD02 P4

Copyright of Taylor Brammer Landscape Architects Pty Ltd. ABN 61 088 724 988

NOTES:

1. Figured dimensions shall be taken in preference to scaling.
2. The contractor shall check all dimensions on site before commencing work.

LEGEND:

3

SIDE ELEVATION - CUSTOM SEATS

SCALE 1:10

PRE-CAST CONCRETE BENCH
INTEGRAL COLOUR OXIDE TO
COMPLEMENT ADJACENT PAVEMENT FINISH
DOWELLED TO STRIP FOOTING
UNDER TO APPROVED SHOP DRAWING BY PRECAST
SPECIALIST CONTRACTOR

RC CONCRETE SLAB REFER ENGINEERS DETAILS

VARIES

400

0

465

6

DETAILS BEEN REMOVED

15MM GAP BETWEEN
POST & RAIL TO ALLOW
FOR EXPANSION

3mm PLATE CAP PLATE

TIMBER PALINGS

125x75x6mm PLATE CLEATS
DRILLED FOR 12 DIAMETER BOLT

100x50x3.2mm RHS RAIL

2xM12 BOLTS

100x100x3.2mm RHS POST

10mm BASE PLATE

20mm DIAMETER HOLES FOR M16
CHEMSETS

4xM16 STAINLESS CHEMSET
ANCHORS 150mm EMBEDMENT OF
ANCHORS INTO CONCRETE
FOOTING

50mm DIAMETER HOLE
(GALVANISING BREATHER)

CONCRETE FOOTING 600x400mm
25mPA CONCRETE 4 Y12 BARS T &
B R10 T-400

ELEVATION/SECTION TOP AND BOTTOM 1:10

HARDWOOD TIMBER FENCING:

1. GALVANISED MILD STEEL POST: AS NOTED ON DRAWINGS

GROUND CONNECTION: POST SET INTO CONCRETE PAD FOOTING AS NOTED.

2. HORIZONTAL TIMBER RAILS: SELECT SEASONED HARDWOOD DRESSED TO SIZES NOMINATED FREE OF WARP, TWIST, SHAKES, SPLITS, SAP VEINS & KNOTS.

H3 PRESERVATIVE TREATMENT
NATURAL DURABILITY CLASS 1 OR 2
SPECIES : BLACKBUTT / JARRAH

CONNECTION TO POST: COACH BOLT TO RAIL + GALVANISED HEX HEAD SELF TAPERS TO POST & 'L' BRACKET AS NOTED.

3. VERTICAL TIMBER BATTENS: SELECT SEASONED HARDWOOD DRESSED TO SIZES NOMINATED FREE OF WARP, TWIST, SHAKES, SPLITS, SAP VEINS & KNOTS.

H3 PRESERVATIVE TREATMENT
NATURAL DURABILITY CLASS 1 OR 2
SPECIES : BLACKBUTT / JARRAH

CONNECTION TO RAILS: GALVANISED DECKING NAIL OR SIMILAR

4. ALL TIMBER ELEMENTS GENERALLY:
 - LIGHT ORGANIC SOLVENT PRESERVATIVE (LOSP)
 - SEMI-TRANSPARENT STAIN WITH UV SCREENING AGENT IN SELECT COLOUR AS SCHEDULED

6

DETAILS BEEN REMOVED

ELEVATION 1:20

1

FENCE - TIMBER BATTEN VERTICAL

1500

100

100x50mm SEASONED
D.A.R & ARRISED
HARDWOOD PALINGS
@ 140mm CENTRES

GROUND LINE

375

GRADE EXISTING GROUND TO EVEN
FALL TO MAKE UP LEVEL CHANGES

SET OUT POSTS AND
CAST FOOTINGS WITH
T.O.F HEIGHTS SET
ACCURATELY TO
ACHIEVE EVEN FALL
ALONG LENGTH OF
FENCE

600x600x400
CONCRETE FOOTING
TO STRUCTURAL
ENGINEERS DETAIL

6

P6	TENDER 80% ISSUE	11.10.2018
P5	TENDER 80% ISSUE	10.10.2018
P4	TENDER 80% ISSUE	02.10.2018
P3	TENDER 80% ISSUE	26.09.2018
P2	TENDER 80% ISSUE	21.09.2018
P1	DRAFT TENDER 80% ISSUE	18.09.2018
ISSUE	DESCRIPTION	DATE

TaylorBrammer

TAYLOR BRAMMER LANDSCAPE ARCHITECTS PTY LTD
SYDNEY STUDIO

218 Oxford Street
Woodlawn, NSW, 2025

T 61 2 9387 8855
F 61 2 9387 8155
E sydney@taylorbrammer.com.au

PROJECT:
MACKSVILLE HOSPITAL DEVELOPMENT

DRAWING TITLE:
LANDSCAPE DETAILS 03

CLIENT:
HEALTH INFRASTRUCTURE

0 1 2 4 6m

SCALE: 1:100 @ A1
DATE: 19/09/2018
DRAWN: DA
CHECKED: AL
JOB NO: 17-124s
DESIGNED: AL
DRAWING NO: REVISION:
LD03 P6