

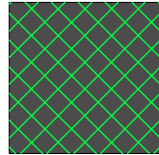
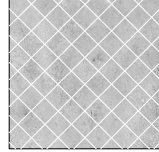


LEGEND

-  SHARED PATH - 3 - 4.2m
-  SHARED PATH VEHICLE CROSSING
-  SHARED PATH PEDESTRIAN CROSSING

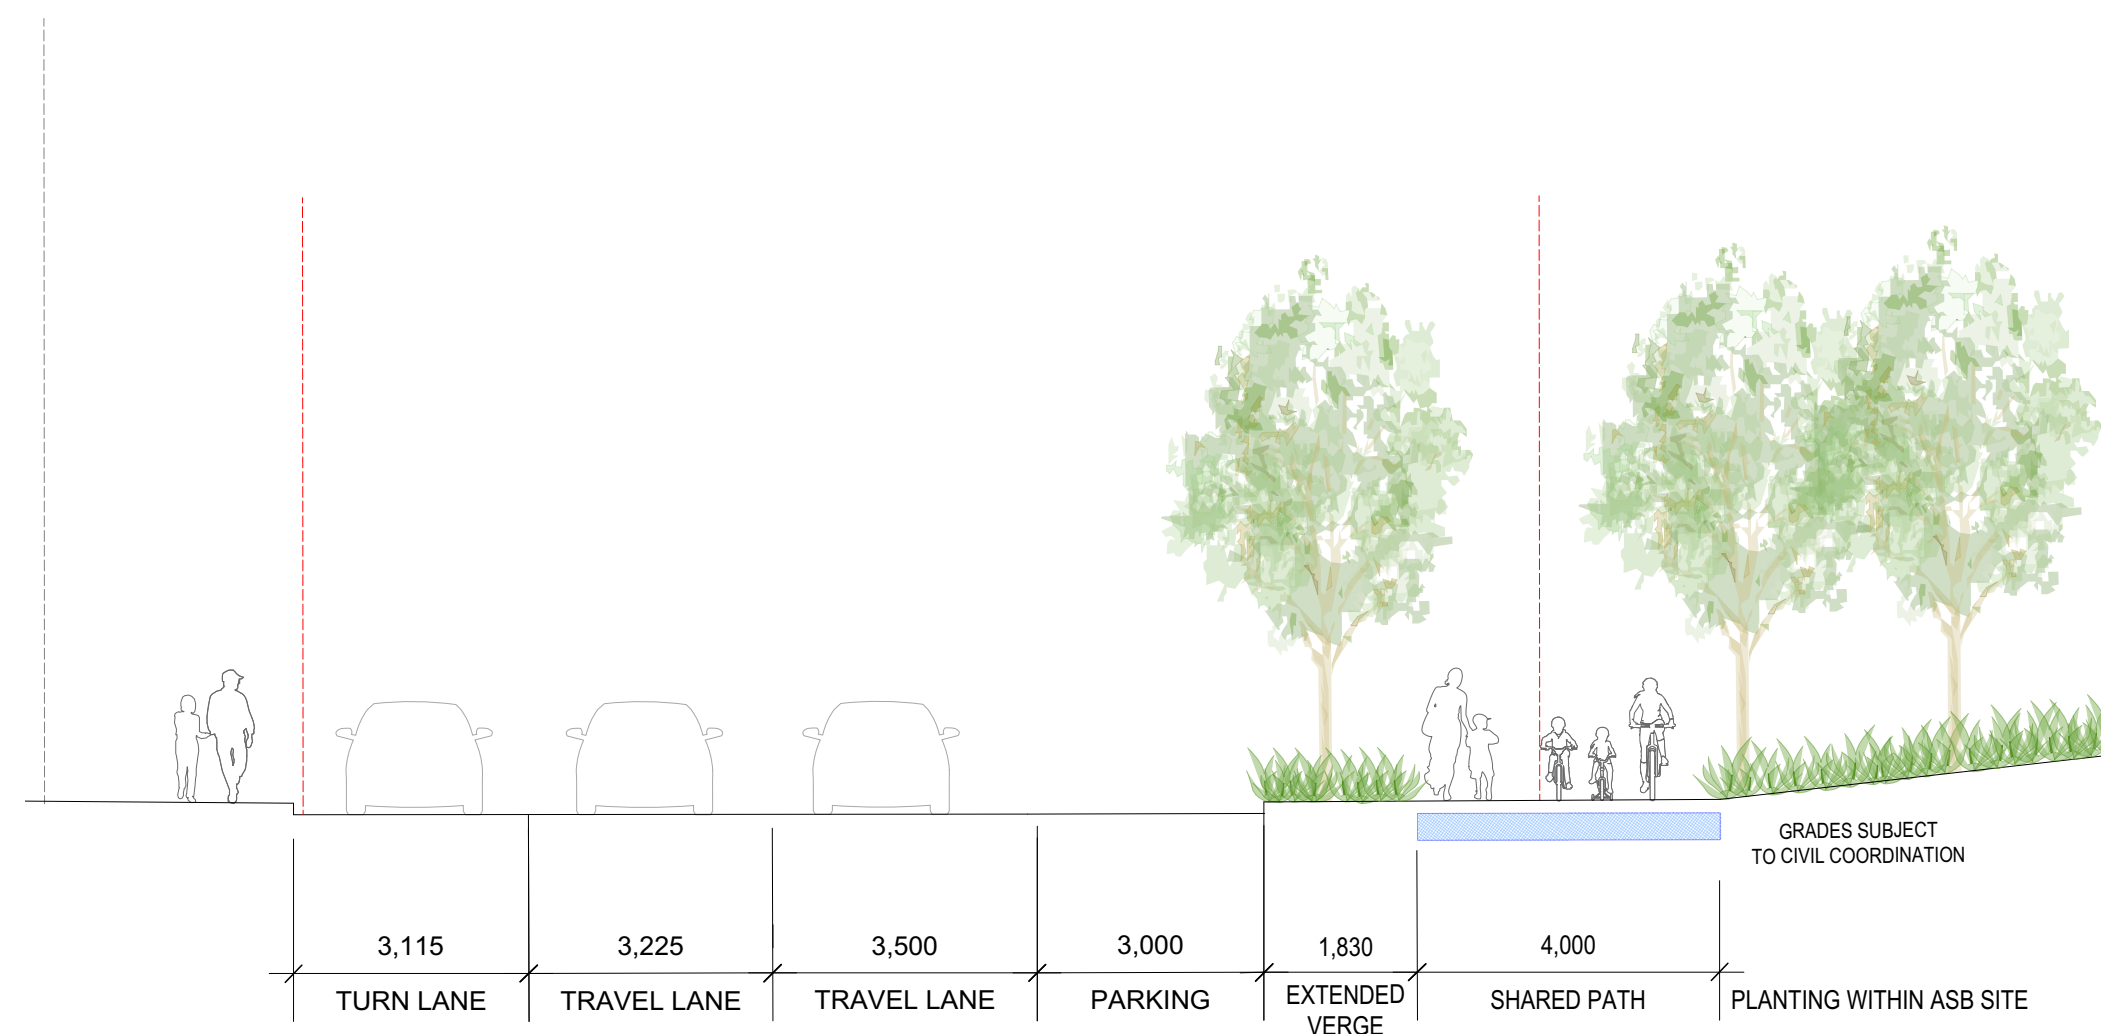

1 Botany St Section
Scale 1:100

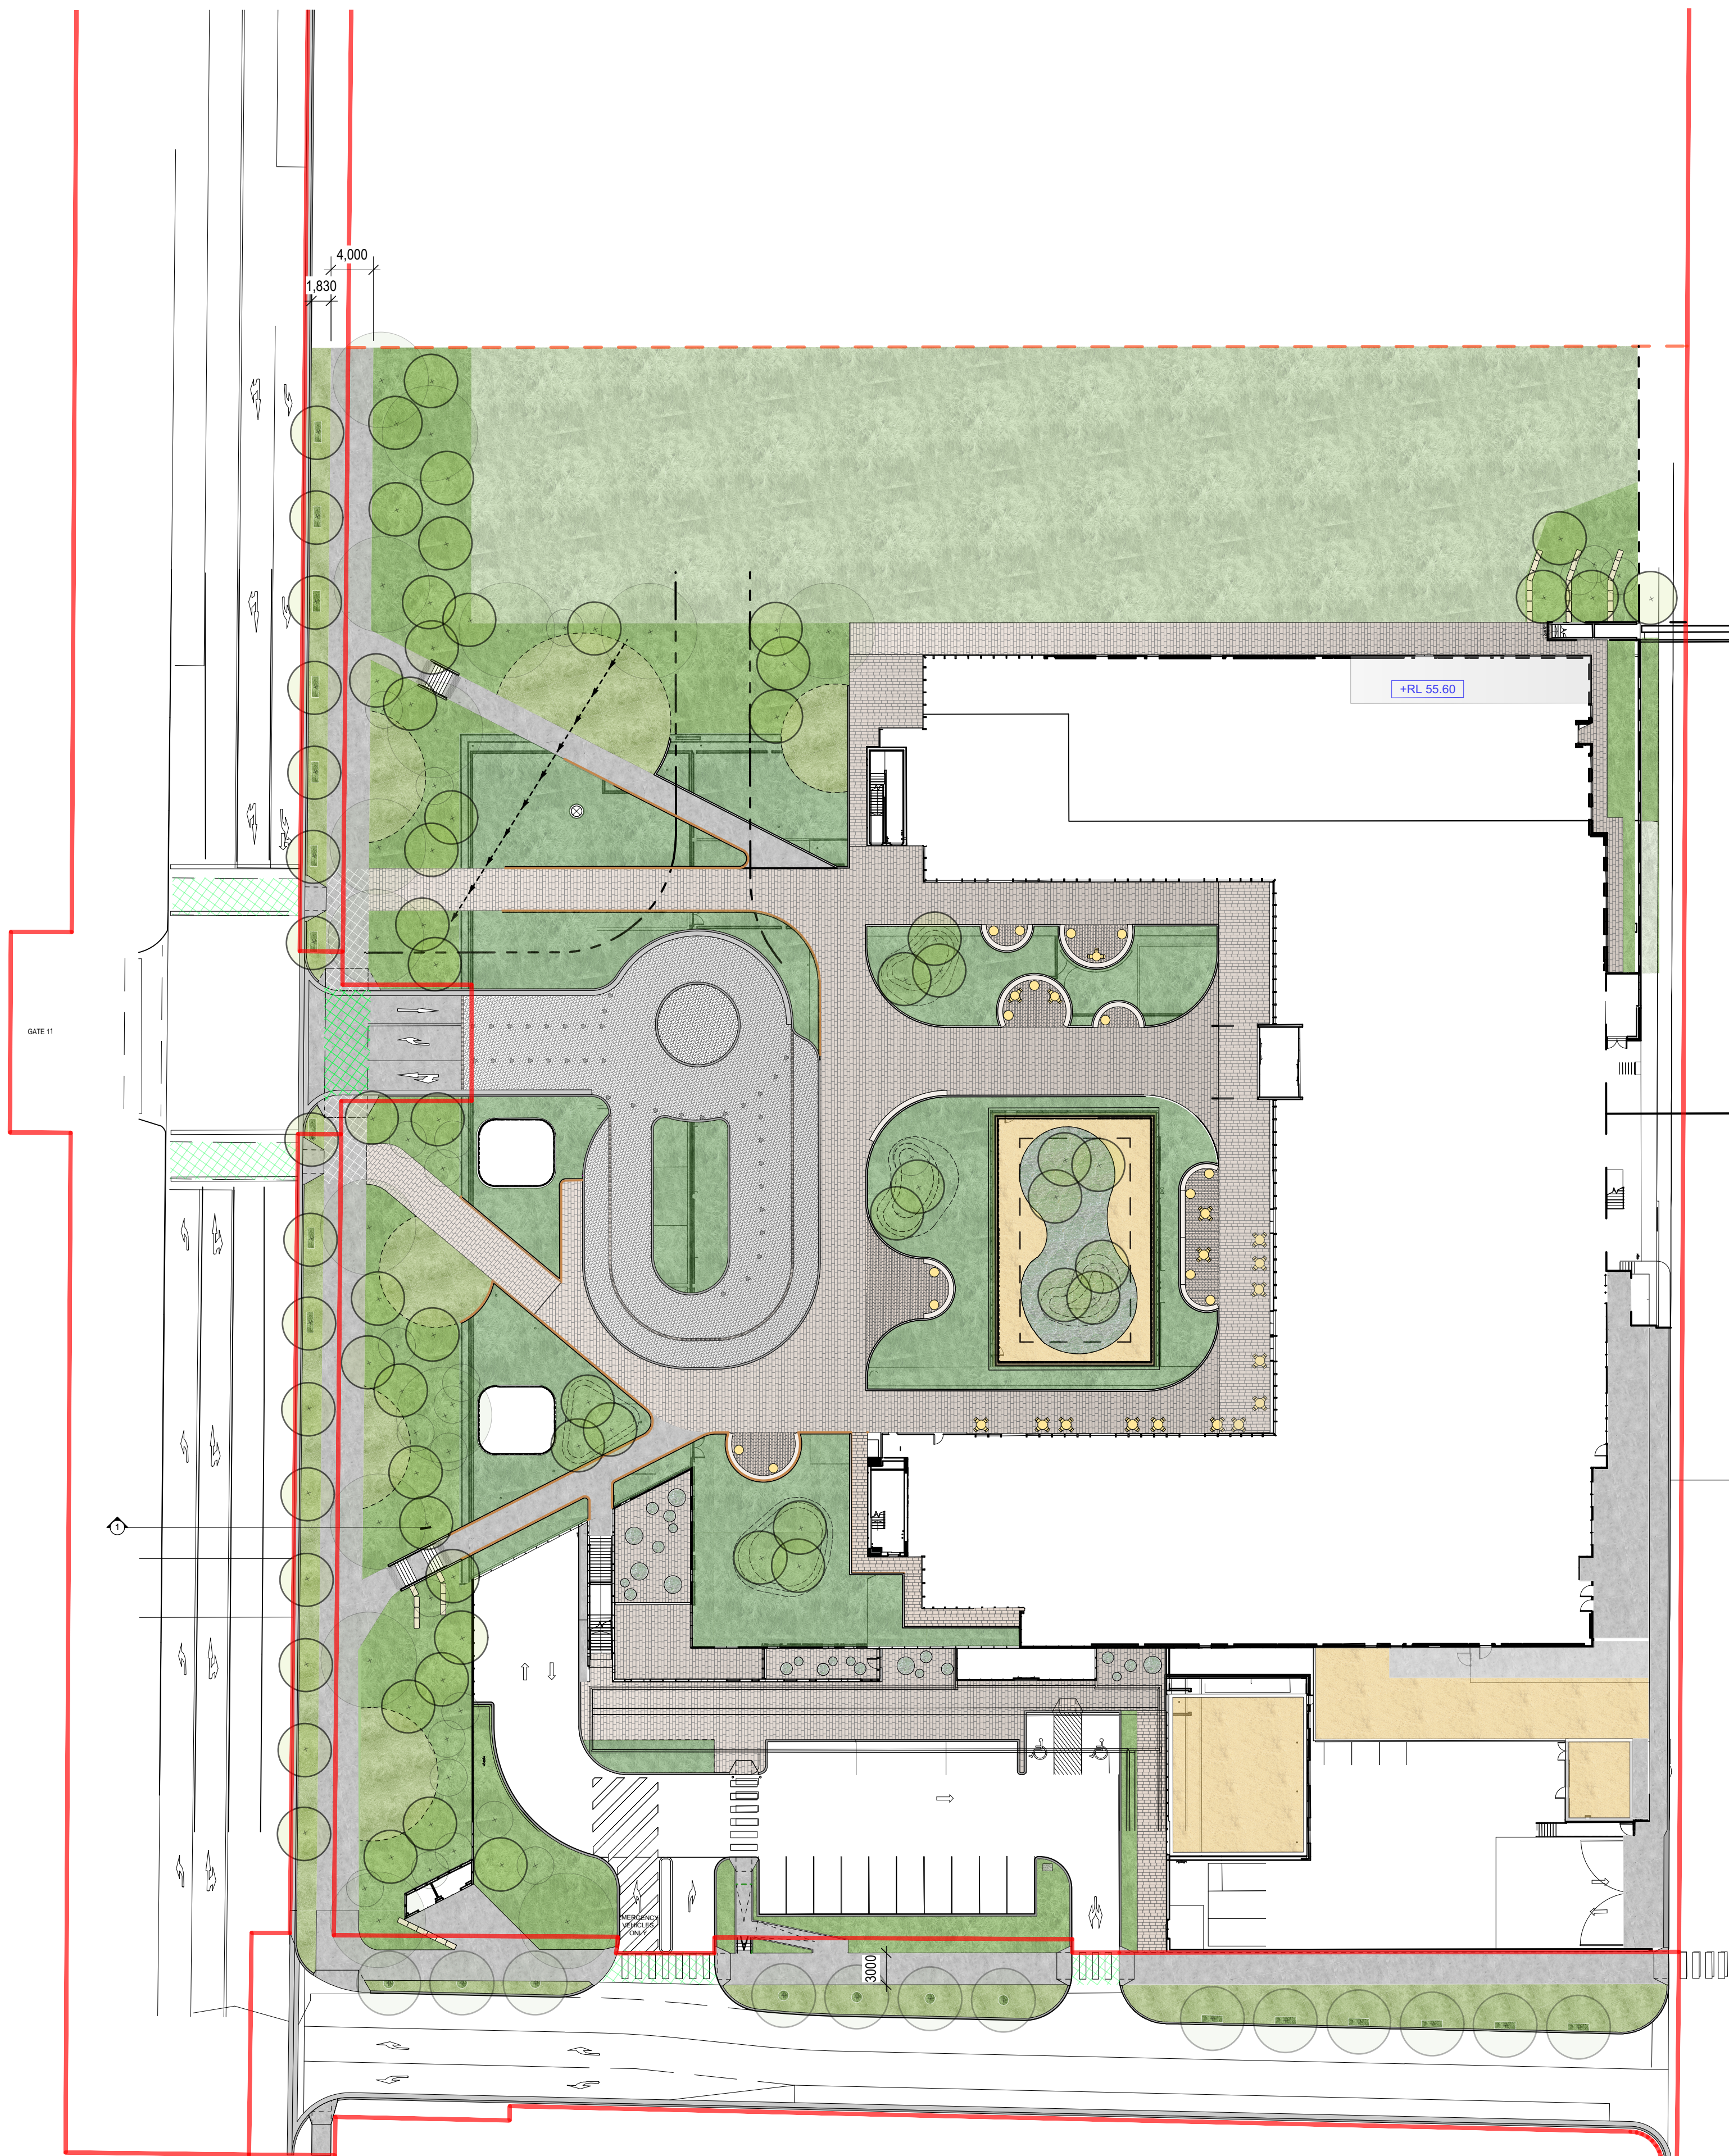

STATUS

FOR INFORMATION

NOTES

Check all dimensions and site conditions prior to commencement of any work, the purchasing or ordering of any materials, filling, plant services or equipment and the fabrication of any components.

Do not scale drawings - refer to figured dimensions only. Any discrepancies shall immediately be referred to the landscape architect for clarification.

All drawings may not be reproduced or distributed without prior permission from the landscape architect.

WARNING



Services shown on this drawing are approximate only. The exact location is to be confirmed on site by contractor prior to commencement of work.

REV	DATE	AMENDMENTS
A	22/7/19	FOR INFORMATION
B	4/10/19	FOR INFORMATION

NOTE:
REFER TO THE SPECIFICATION SCHEDULE + DETAILS FOR DETAILED SELECTION INFORMATION.

REFER TO CIVIL ENGINEERS DRAWING FOR:
- LEVELS AND GRADING INFORMATION
- PIT AND PIPE LOCATIONS
- DRAINAGE POINTS AND FALLS

REFERTO ELECTRICAL ENGINEERS DRAWINGS FOR LIGHTING DETAIL.

NOT FOR CONSTRUCTION

ASPECT Studios™

ASPECT Studios Pty Ltd
Level 1, 78-80 George Street
Sydney NSW 2015 Australia
+61 2 9699 7182
www.aspect-studios.com
sydney@aspect-studios.com

CLIENT

LENDELEASE

Level 14, Tower Three
International Towers Sydney
Barangaroo NSW 2000

PROJECT

Randwick Hospital Campus

DRAWING

GENERAL ARRANGEMENT
Sheet 1 of 1

DRAWN	CHECKED	SCALE @ A1
CK	JK	1:400 @ A1

DRAWING NO.

Cycle Path

REVISION

B