


 = POWER PILLAR
 = POWER POLE
 = TELSTRA
 = NBN
 = WATER
 = SEWER MANHOLE
 = HYDRANT
 = STOP VALVE
 = KERB INLET PIT
 = STORMWATER INLET PIT
 = LAMP

1
D.P.1220675
3 LEVEL CAR PARK

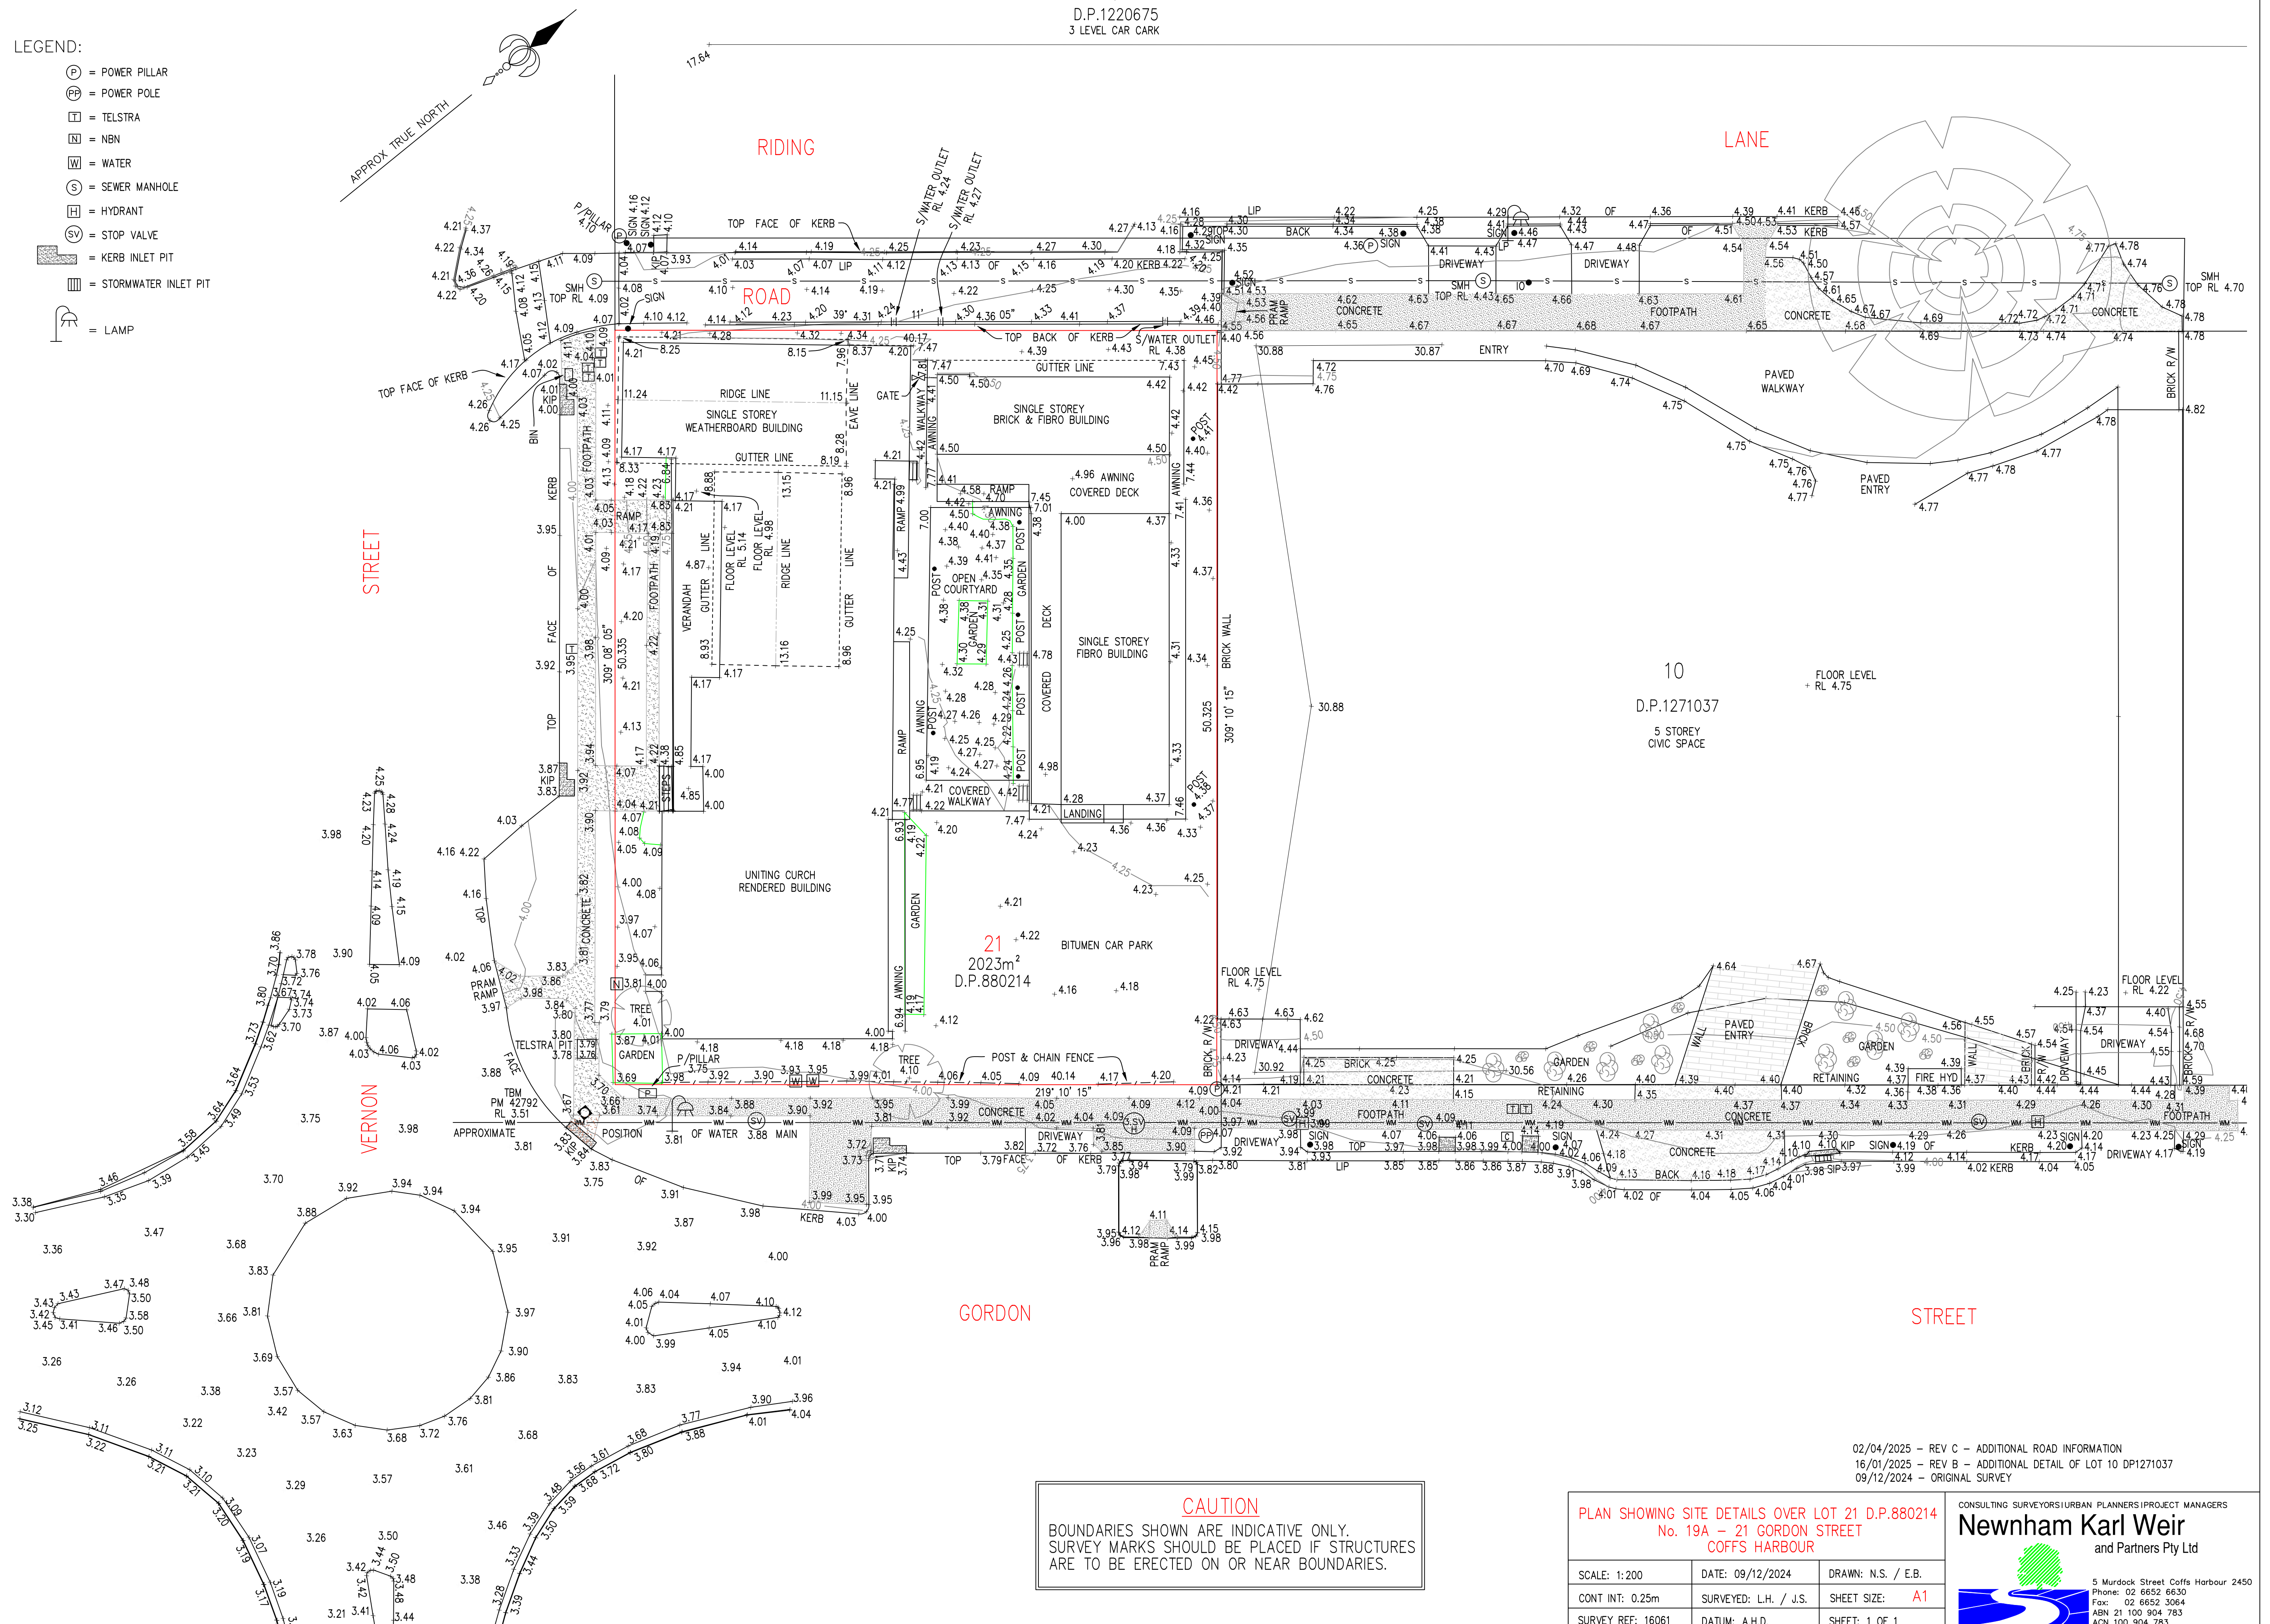

02/04/2025 - REV C - ADDITIONAL ROAD INFORMATION
16/01/2025 - REV B - ADDITIONAL DETAIL OF LOT 10 DP1271037
09/12/2024 - ORIGINAL SURVEY

PLAN SHOWING SITE DETAILS OVER LOT 21 D.P.880214
No. 19A - 21 GORDON STREET
COFFS HARBOUR

SCALE: 1:200	DATE: 09/12/2024	DRAWN: N.S. / E.B.
CONT INT: 0.25m	SURVEYED: L.H. / J.S.	SHEET SIZE: A1
SURVEY REF: 16061	DATUM: A.H.D.	SHEET: 1 OF 1

CONSULTING SURVEYORS | URBAN PLANNERS | PROJECT MANAGERS

Newnham Karl Weir
and Partners Pty Ltd



5 Murdoch Street Coffs Harbour 2450
Phone: 02 6652 6630
Fax: 02 6652 3064
ABN 11 100 904 783
ACN 100 904 783