


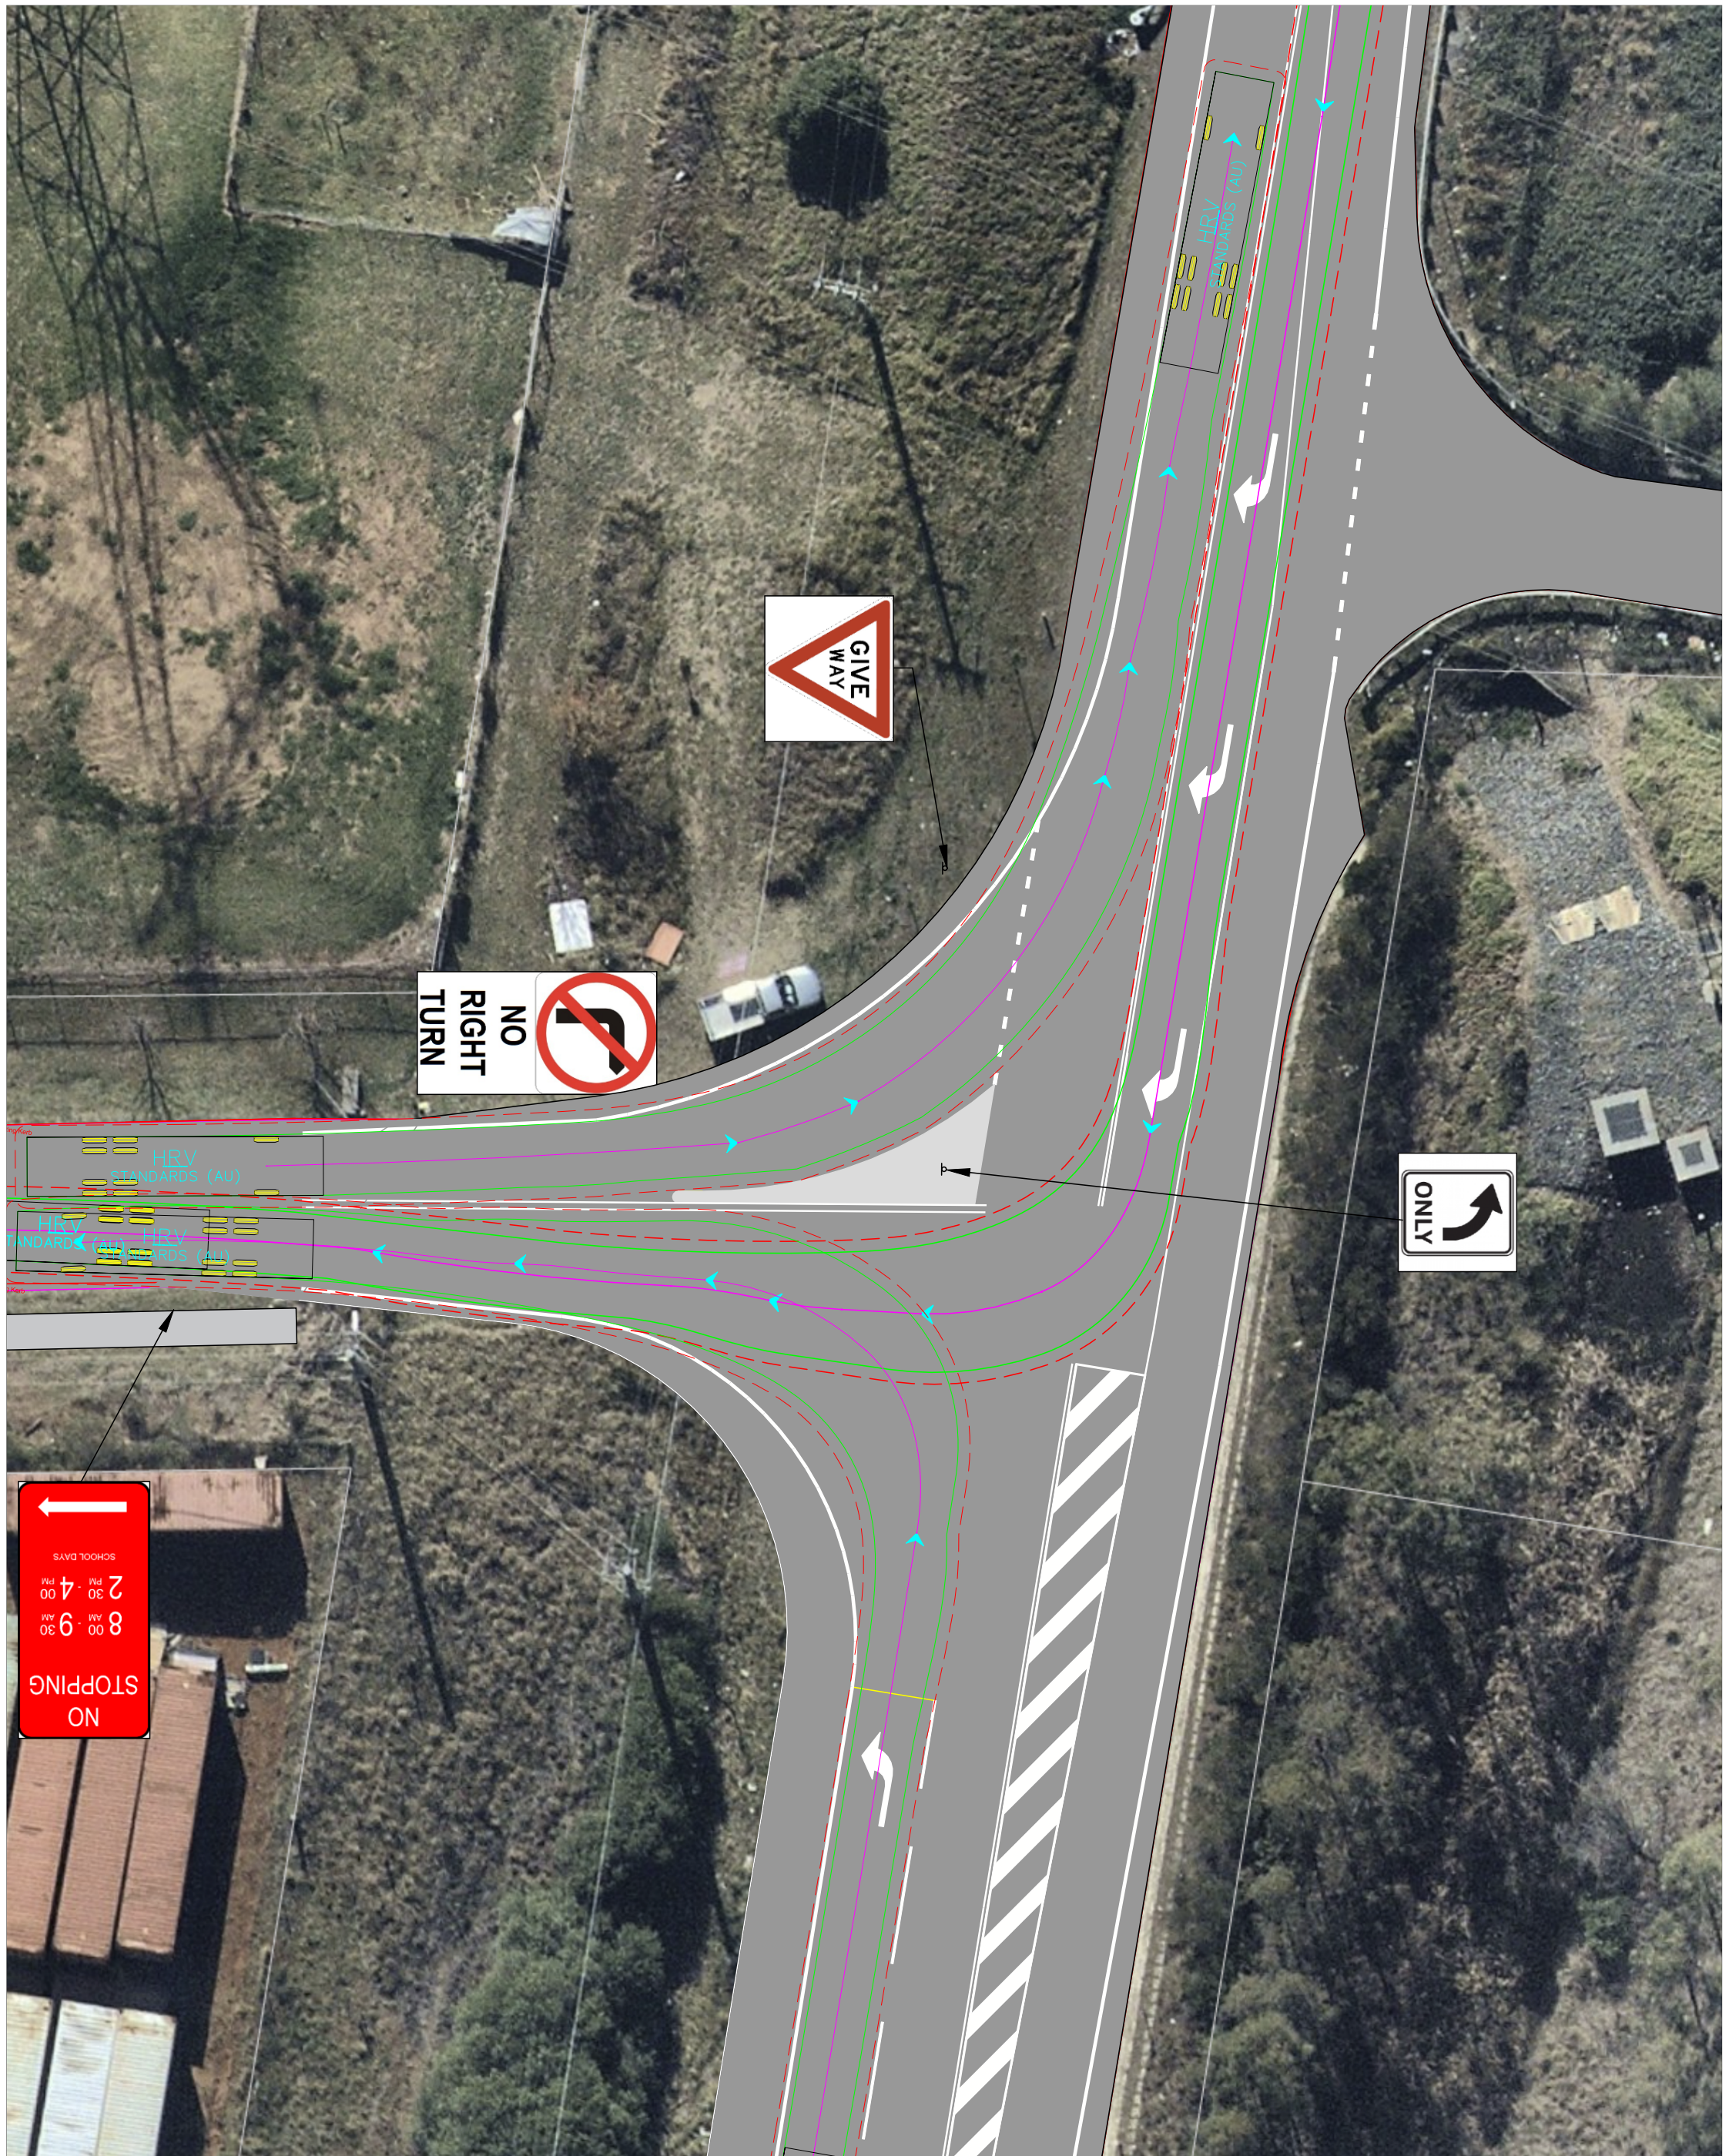

MCLAREN TRAFFIC ENGINEERING
A division of RAMTRANS Australia Pty. Ltd.
Shop 7, 716-720 Old Princes Hwy, Sutherland NSW 2232
Email: admin@mclarentraffic.com.au
Phone : (02) 8355 2440
www.mclarentraffic.com.au

CLIENT / Project:
Saint Peter & Assyrian Primary School

Project Address:
Kosovich Place, Cecil Park

Project No: 2018/106

Dwg Name: Kosovich Place/Wallgrove Road Intersection Concept
Dwg No: 2018-106-04B

Revision	Date	Details
A	12/07/2018	
B	20/07/2018	Storage length and road width shown
C	05/02/2020	Left Turn Decel Added

Notes:
CONCEPT PLAN ONLY.
NOT FOR CONSTRUCTION.

Tested Using:
* ZWCAD 2019
* Autoturn 10.2

